
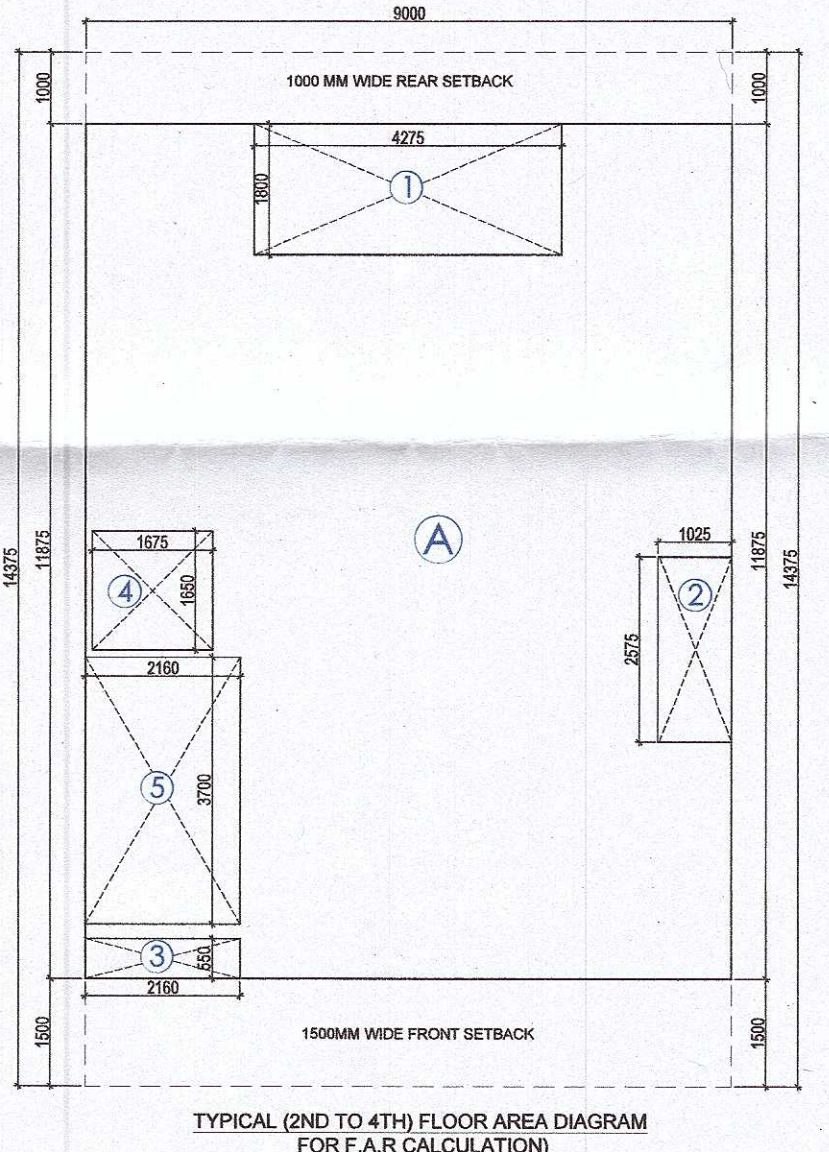
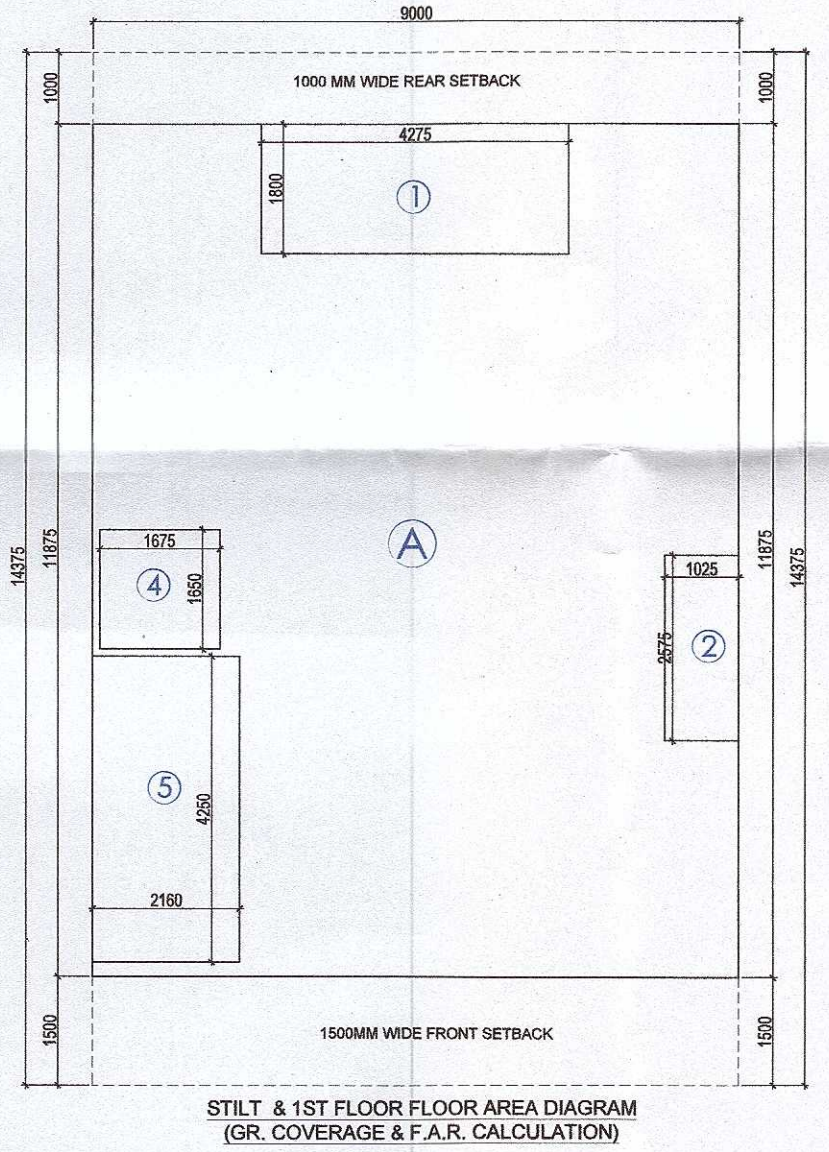
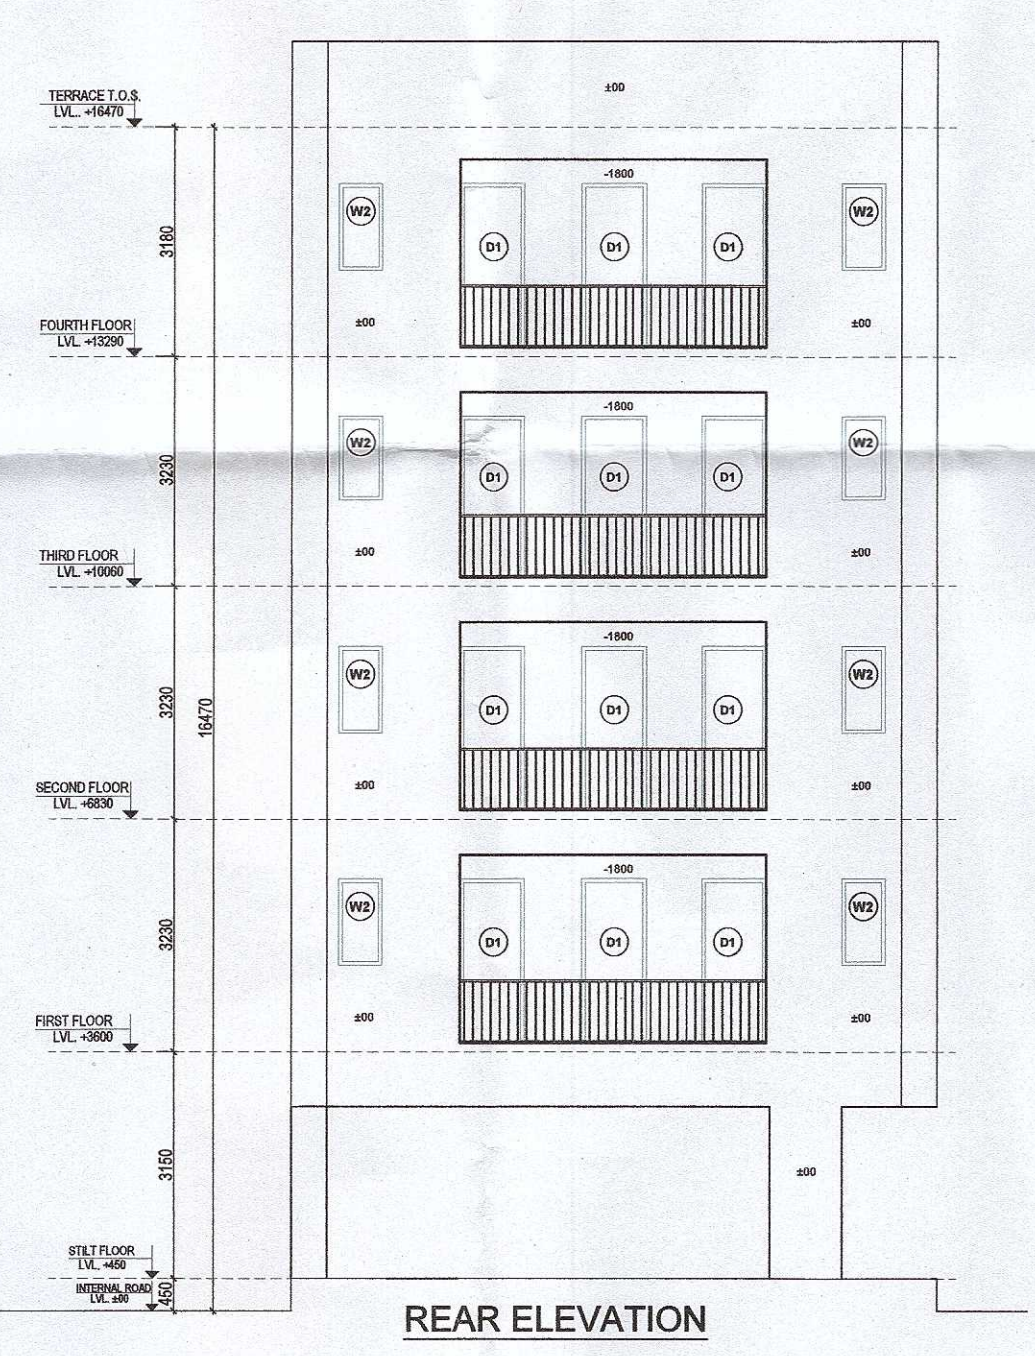
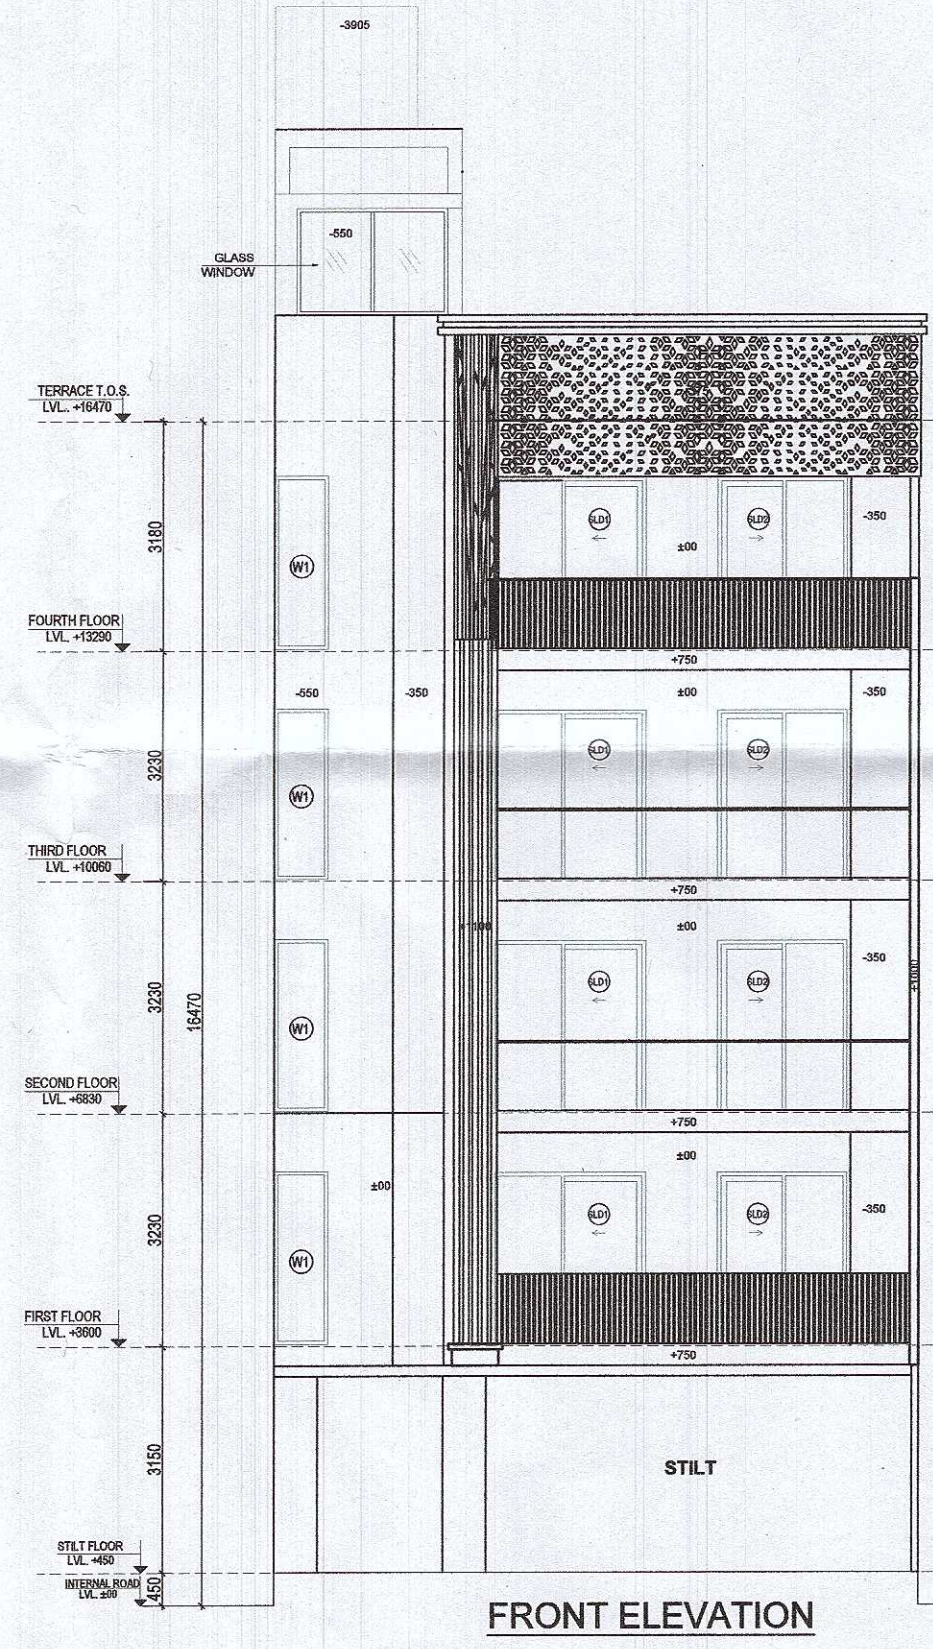
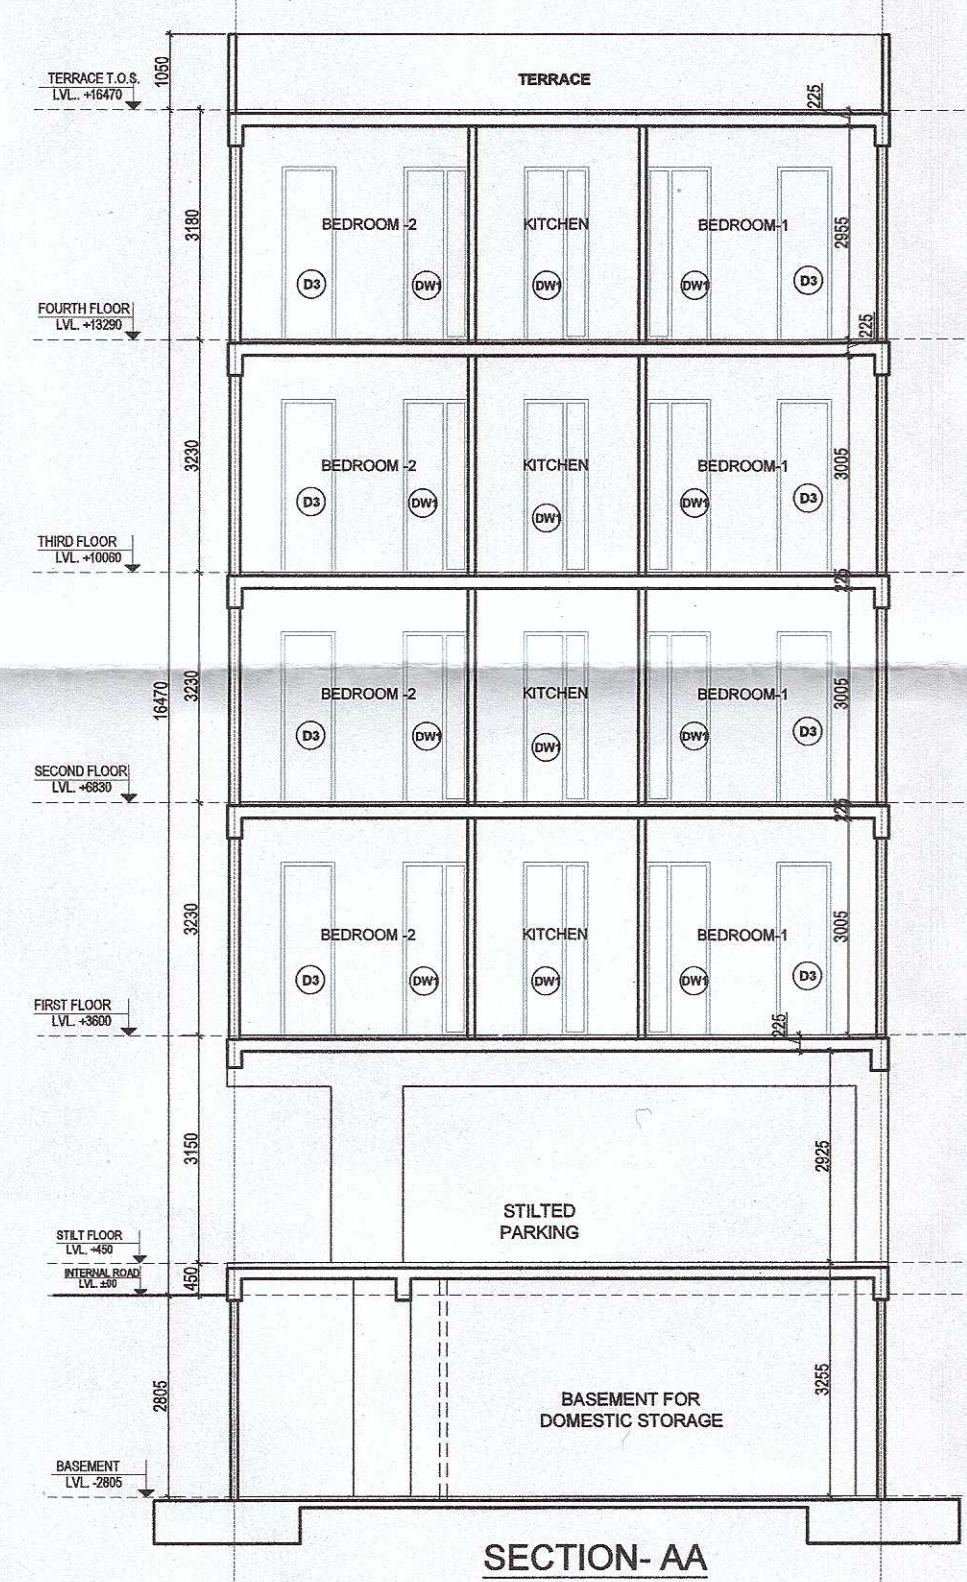
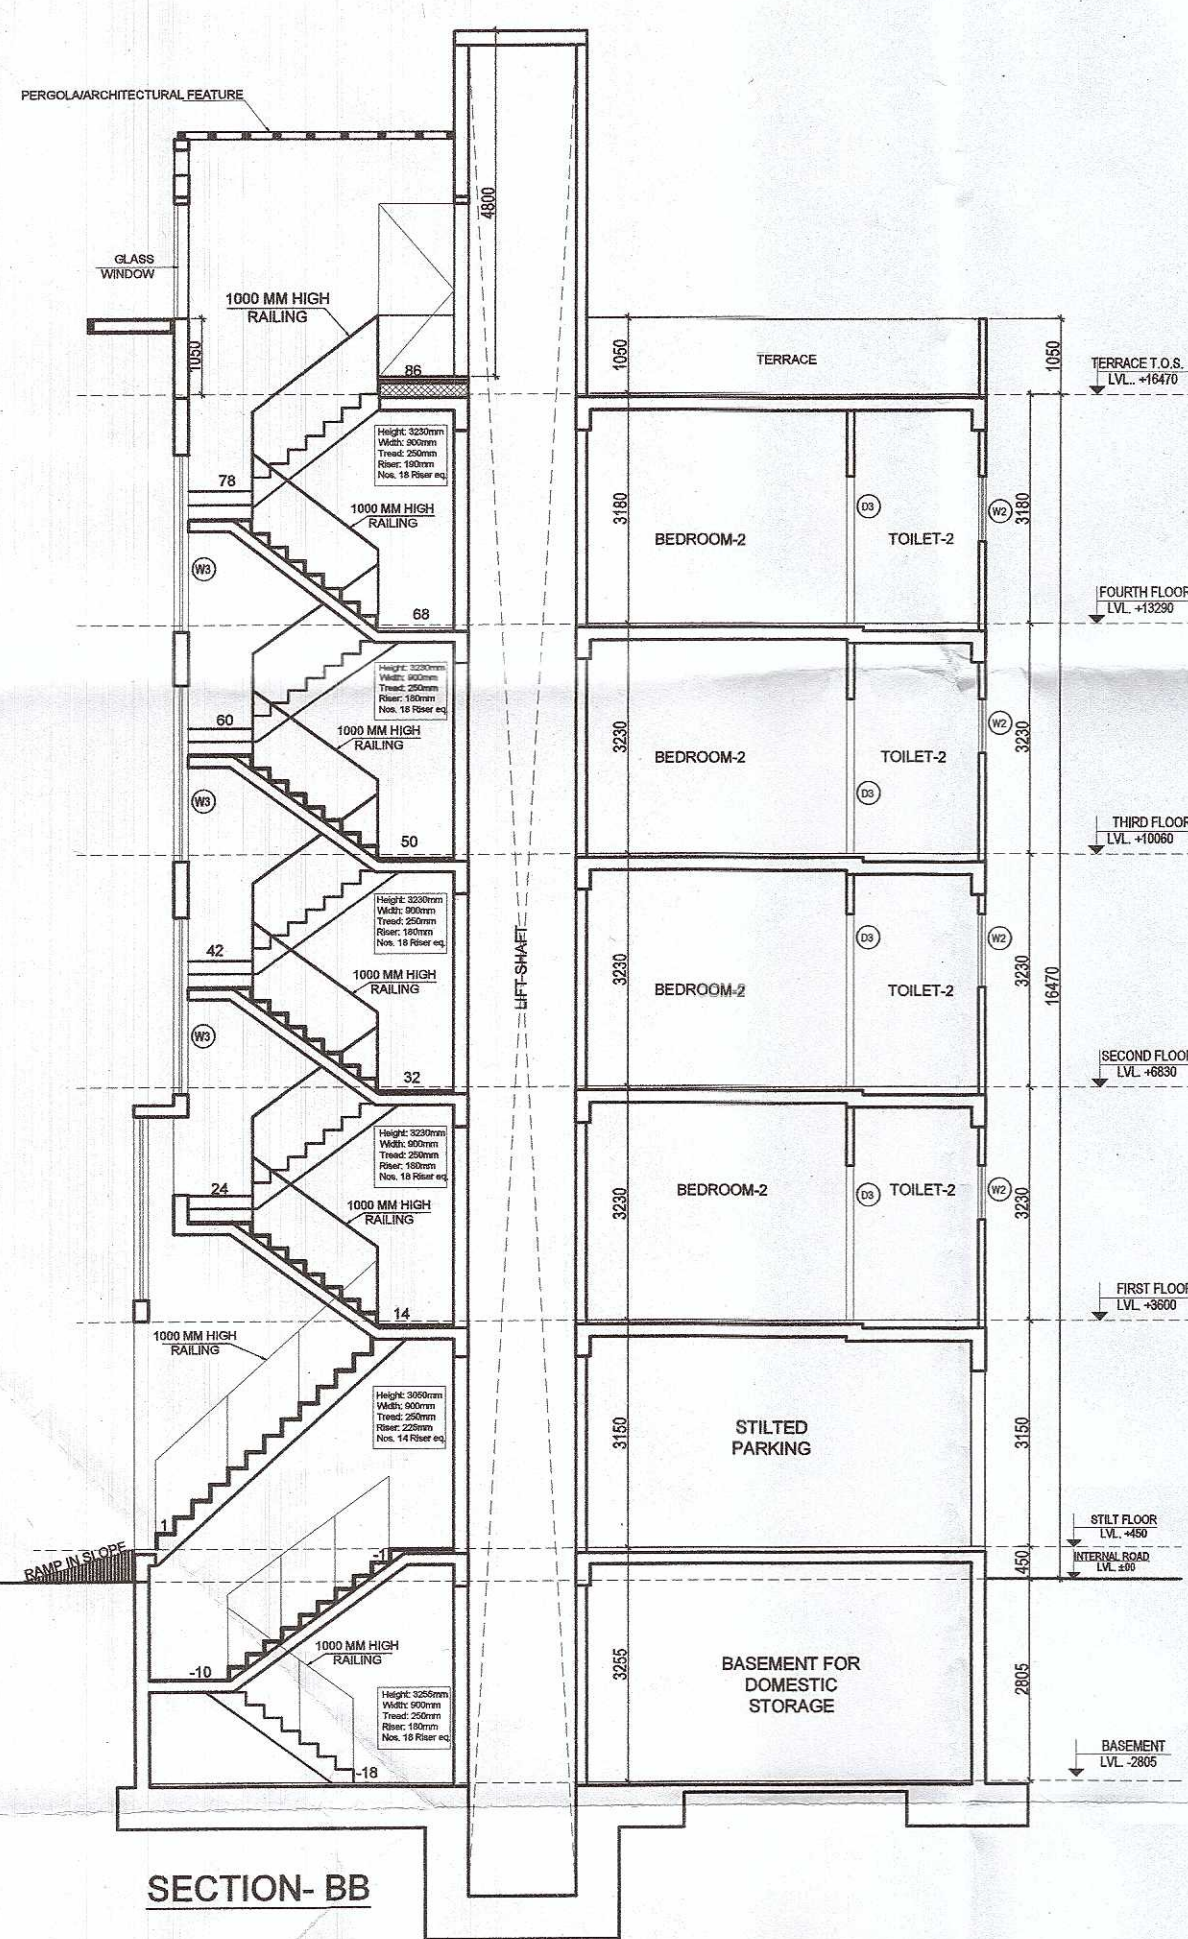


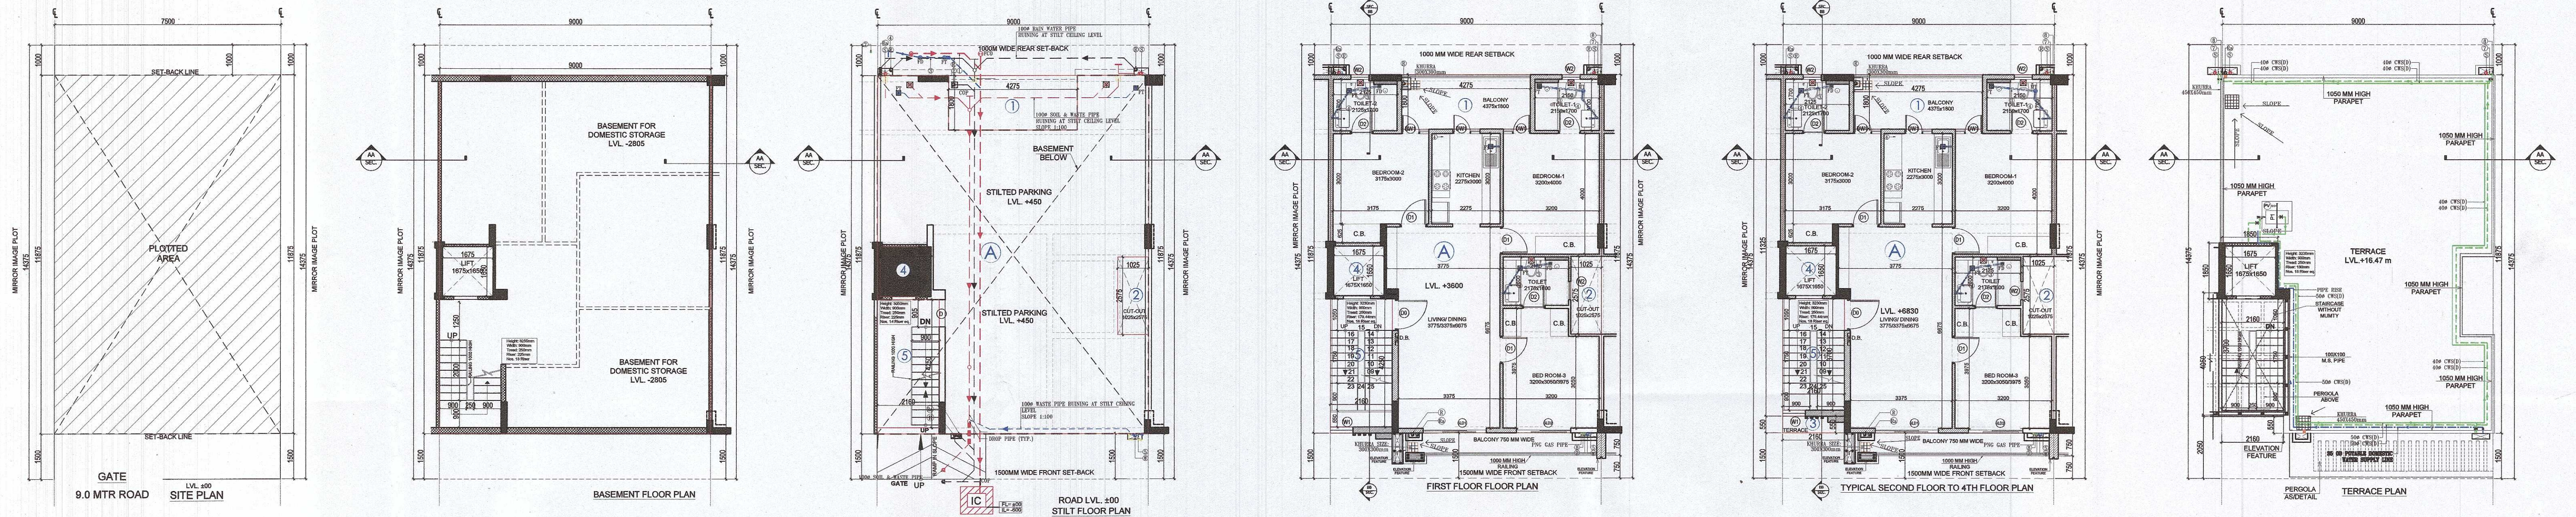


LEGEND-

SYMBOL	DESCRIPTION
1	110 ØD UPVC SOIL & WASTE VENT PIPE
2	110 ØD UPVC WASTE & VENT PIPE
3	110 ØD UPVC RAIN WATER PIPE FOR BALCONY
4	110 ØD UPVC RAIN WATER PIPE FOR TERRACE
5	110 ØD UPVC SOIL PIPE
6	110 ØD UPVC WASTE PIPE
7	50 ØD UPVC WASTE PIPE
8	32 ØD UPVC WASTE PIPE
9	25 ØD POTABLE DOMESTIC WATER SUPPLY LINE TO O.H.T.
10	DOMESTIC WATER SUPPLY PIPE FROM O.H.T. TO 1ST TO 4TH FLOOR
11	DOMESTIC WATER SUPPLY PIPE FROM O.H.T. TO 3RD TO 4TH FLOOR
12	DOMESTIC (TREATED) WATER PUMP
13	PRESSURE VESSEL
14	MAN TRAP
15	WET WET TRAP
16	FLOOR DRAIN
17	150X150 mm CUTOFF FOR FLOOR TRAP
18	200X200 mm CUTOFF FOR WC

DOOR WINDOW SCHEDULE

S.NO.	TYPE	SIZE	CLL	LINTEL
1	D	900 X 2400	00	2400
2	D0	1050 X 2400	00	2400
3	D1	900 X 2400	00	2400
4	D2	750 X 2400	00	2400
5	DW1	900 X 2400	00	2400
6	SLD1	2100 X 2400	00	2400
7	SLD2	1800 X 2400	00	2400
8	W1	700 X 2100	300	2400
9	W2	600 X 1200	1200	2400

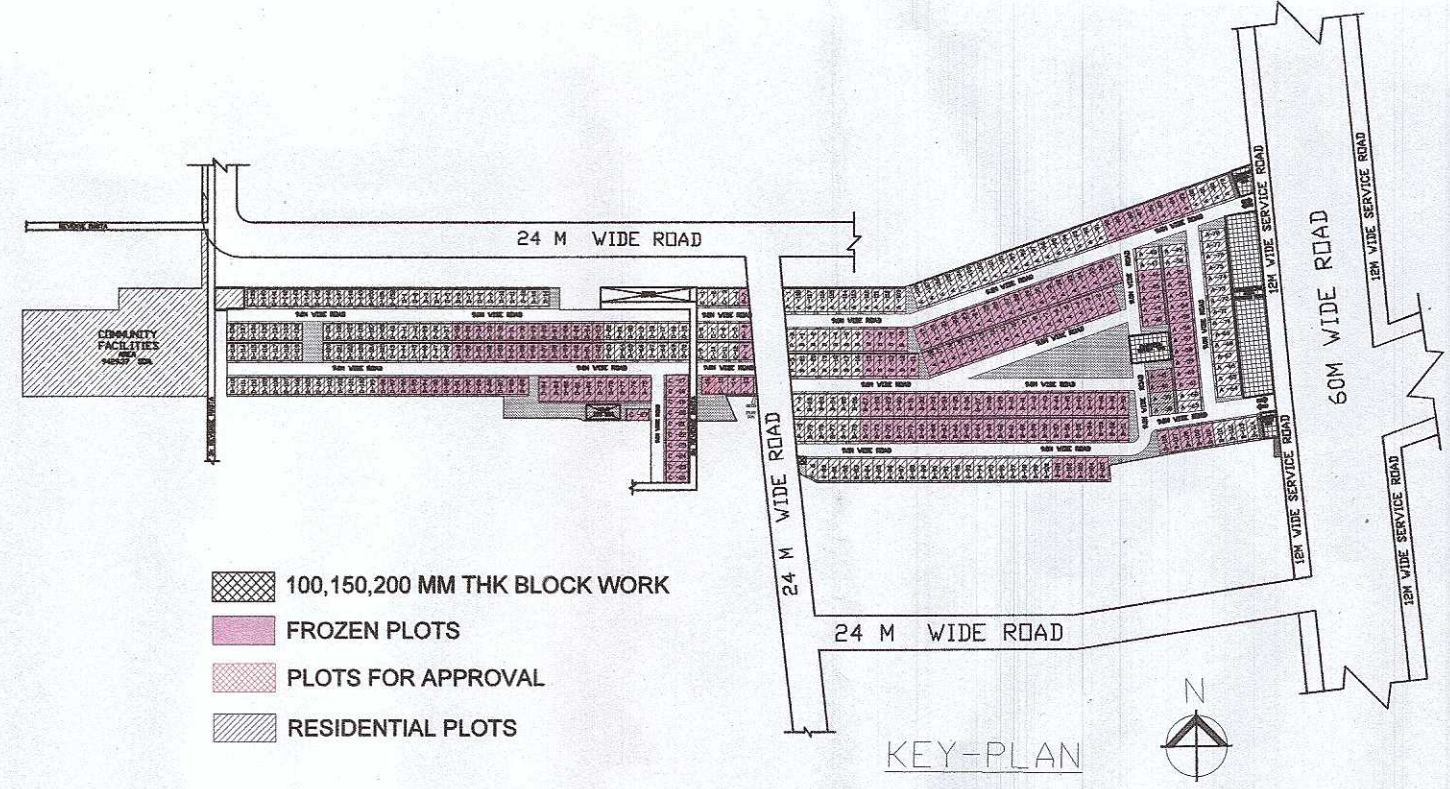

AREA CALCULATION

ITEM	DESCRIPTION	AREA	UNIT
1	PLOT AREA (9.00M X 14.375M)	129.375	SQMT.
2	PERM. GROUND COVERAGE @ 75% OF PLOT AREA	97.031	SQMT.
3	PROPOSED GROUND COVERAGE	98.541	SQMT.
4	PERMISSIBLE F.A.R. @ 25% OF PLOT AREA	32.344	SQMT.
5	PROPOSED F.A.R.	341.151	SQMT.

PROPOSED AREA OF STILTS/GROUND FLOOR (GROUND COVERAGE)

S.No.	LENGTH (IN M.)	WIDTH (IN M.)	AREA	UNIT
1	9.000	11.875	106.875	SQMT.
TOTAL (a)			106.875	SQMT.
2	4.295	1.800	7.731	SQMT.
3	1.025	2.575	2.639	SQMT.
TOTAL (b)			10.370	SQMT.
NET GROUND COVERAGE ON STILTS/GROUND FLOOR (a+b)			117.245	SQMT.

PROPOSED AREA OF FIRST FLOOR (GROUND COVERAGE)

S.No.	LENGTH (IN M.)	WIDTH (IN M.)	AREA	UNIT
1	9.000	11.875	106.875	SQMT.
TOTAL (a)			106.875	SQMT.
2	4.295	1.800	7.731	SQMT.
3	1.025	2.575	2.639	SQMT.
TOTAL (b)			10.370	SQMT.
FAR AREA OF FIRST FLOOR (a+b)			117.245	SQMT.

PROPOSED AREA OF SECOND FLOOR TO FOURTH FLOOR

S.No.	LENGTH (IN M.)	WIDTH (IN M.)	AREA	UNIT
1	9.000	11.875	106.875	SQMT.
TOTAL (a)			106.875	SQMT.
2	4.295	1.800	7.731	SQMT.
3	1.025	2.575	2.639	SQMT.
TOTAL (b)			10.370	SQMT.
FAR AREA OF SECOND FLOOR TO FOURTH FLOOR (a+b)			117.245	SQMT.

PROPOSED AREA OF BASEMENT FLOOR

S.No.	LENGTH (IN M.)	WIDTH (IN M.)	AREA	UNIT
1	9.000	11.875	106.875	SQMT.
TOTAL (a)			106.875	SQMT.
2	4.295	1.800	7.731	SQMT.
3	1.025	2.575	2.639	SQMT.
TOTAL (b)			10.370	SQMT.
FAR AREA OF BASEMENT FLOOR (a+b)			117.245	SQMT.

PROPOSED TOTAL AREA

ITEM	DESCRIPTION	AREA	UNIT
1	PERM. GROUND COVERAGE	97.031	SQMT.
2	PROPOSED GROUND COVERAGE	98.541	SQMT.
3	PERMISSIBLE F.A.R. @ 25% OF PLOT AREA	32.344	SQMT.
4	PROPOSED F.A.R.	341.151	SQMT.

NOTE:- PLOT No.-D-71, D-72, D-73, D-74 REMOVED

PROJECT NAME & ADDRESS

PROPOSED BUILDING PLAN ON PLOT NO.- C-16 (1 FROZEN PLOTS) FOR RESIDENTIAL PLOTTED COLONY UNDER DEEN DAYAL JAN AWAS YOJNA SCHEME -2016 IN SECTOR-61, GURUGRAM (HR.) , LAND MEASURING 23.29999 ACRES, BEING DEVELOPED BY SUPOSHAA REALCON PRIVATE LIMITED.

OWNER'S NAME

M/s. SUPOSHAA REALCON PRIVATE LIMITED.

DRAWING TITLE

TYPE: F- FLOOR PLANS WITH AREA CALCULATION, ELEVATIONS & SECTIONS (LEFT SIDE)

AUTHORIZED SIGNATORY

DATE:

SHEET- 01 OF 01

SCALE 1:100

ARCHITECT SIGNATURE

RAJIV GANDHI ARCHITECT L.C. No.-CA/191/13852