
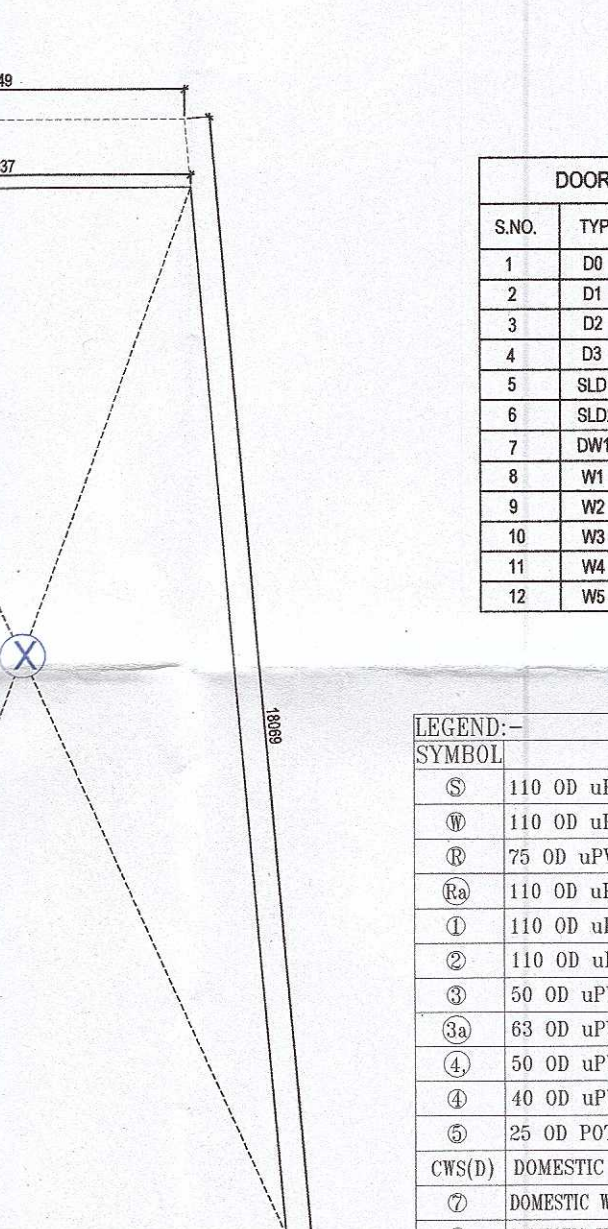
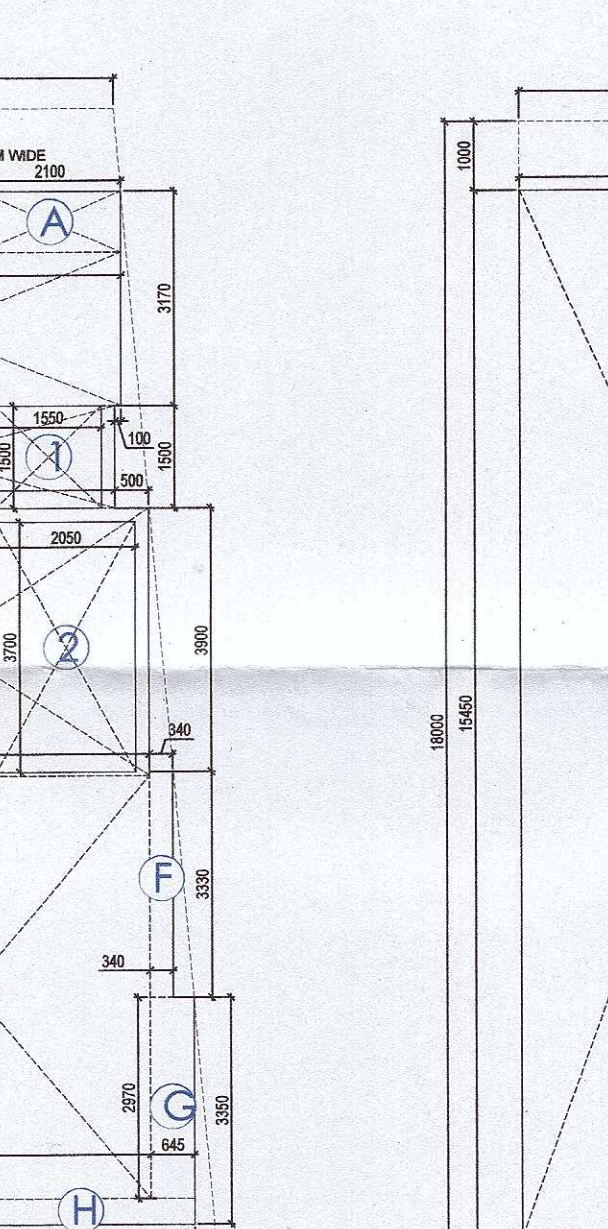
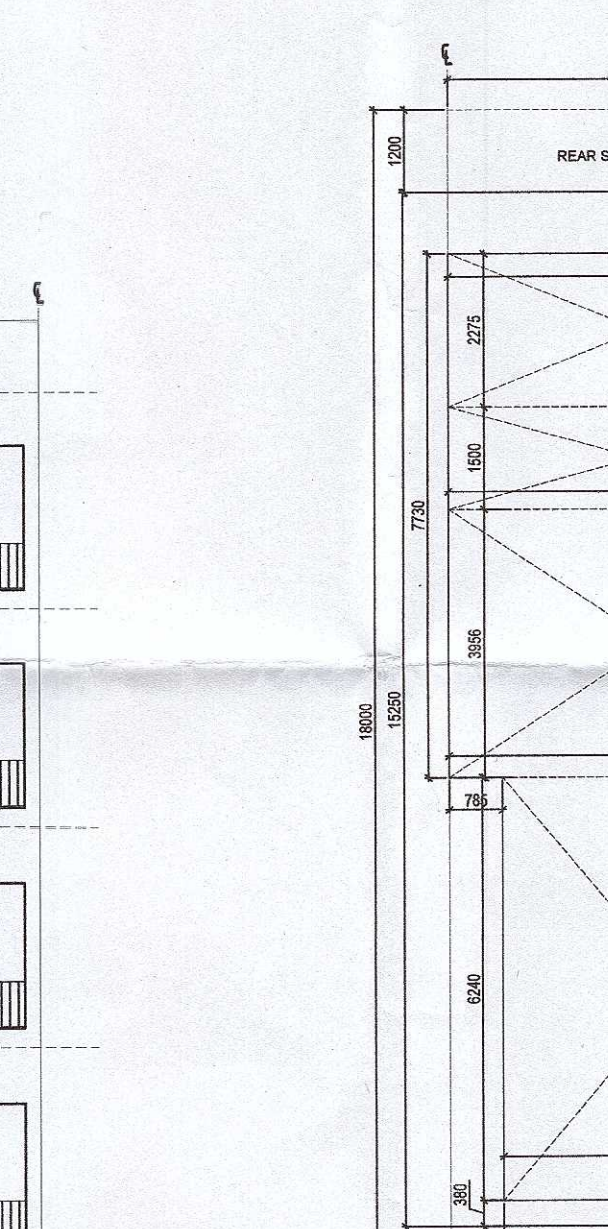
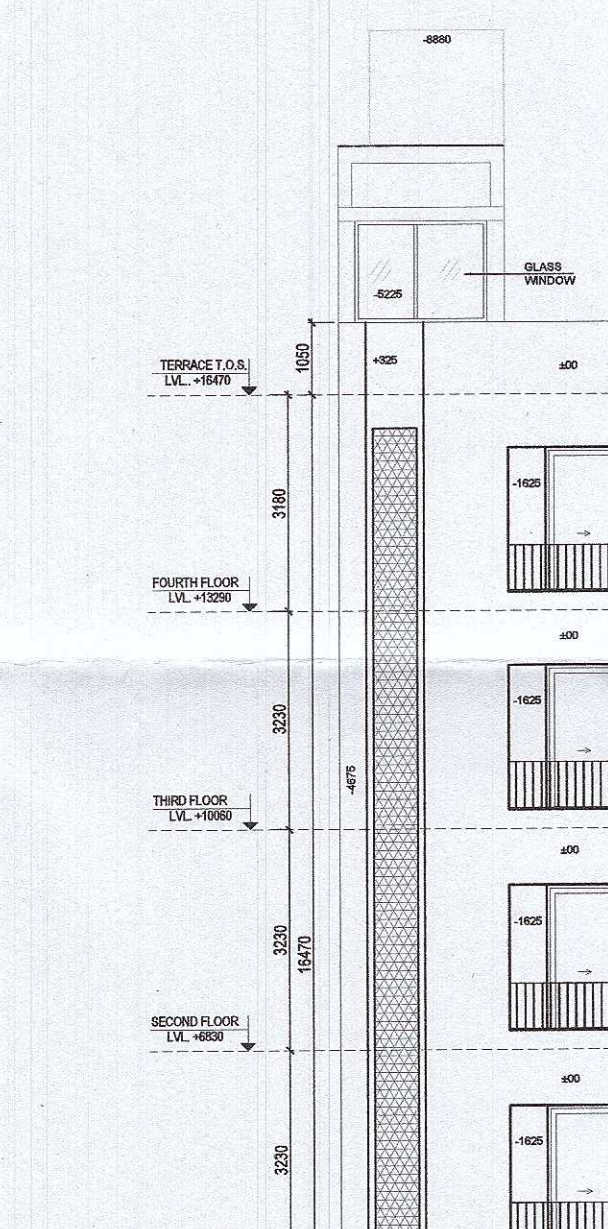
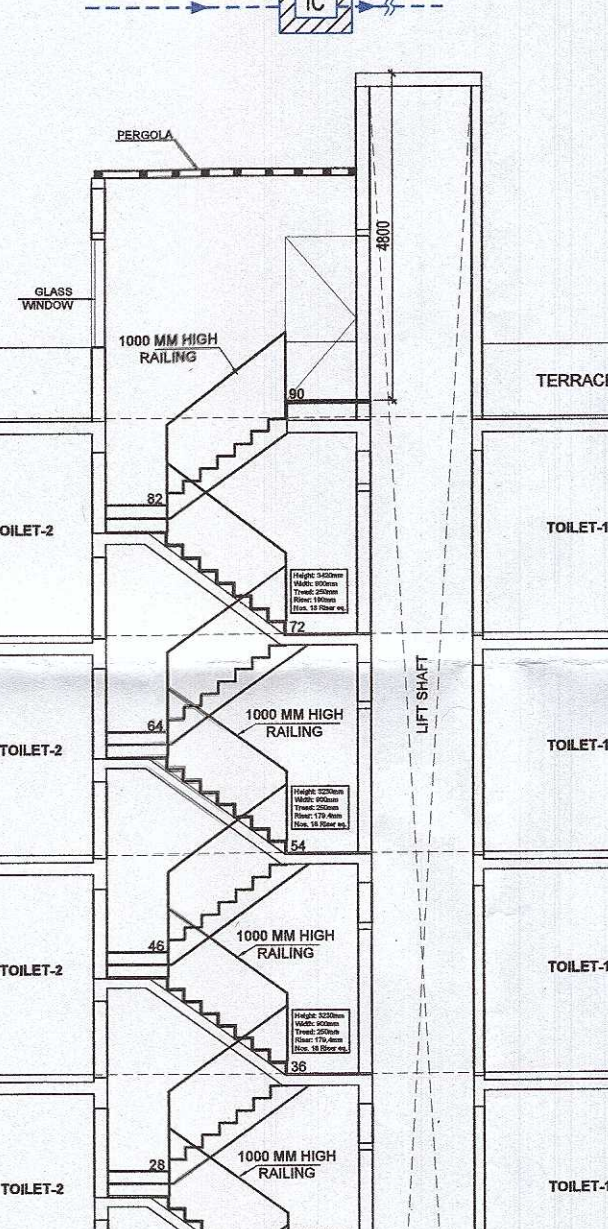
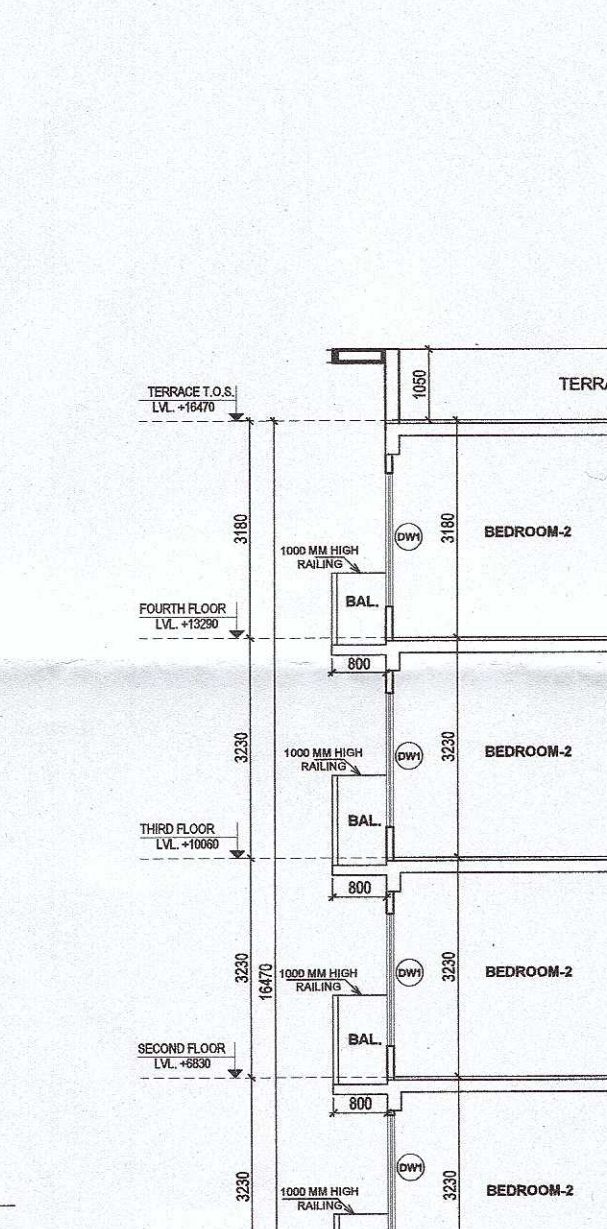
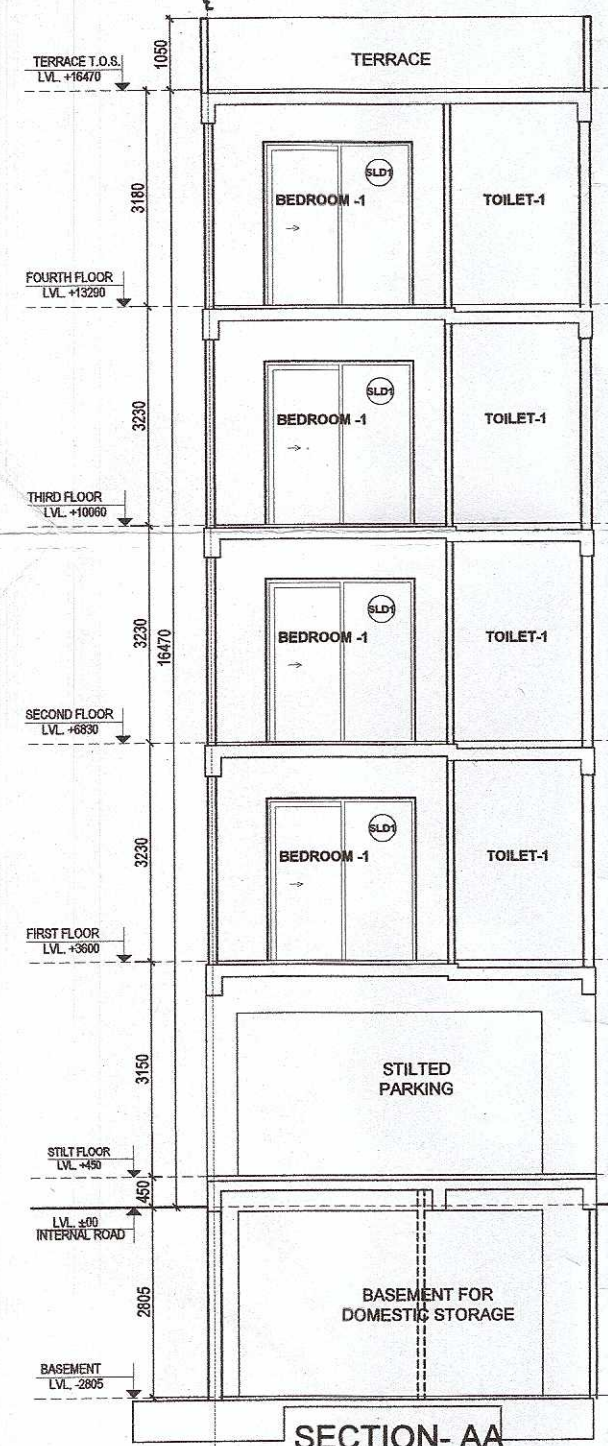
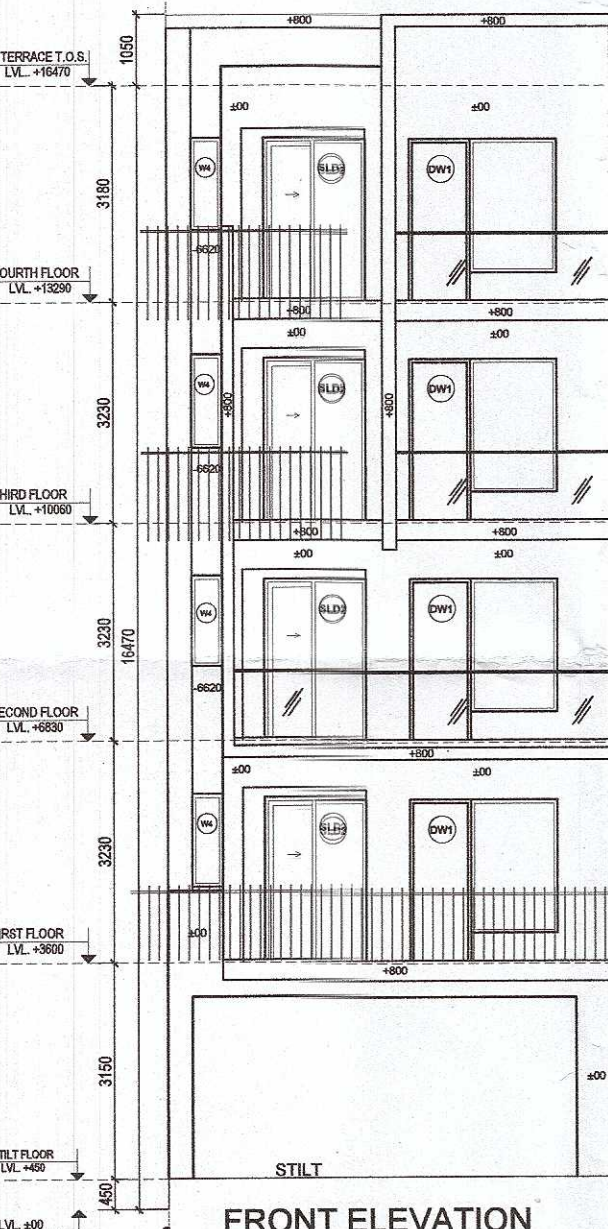
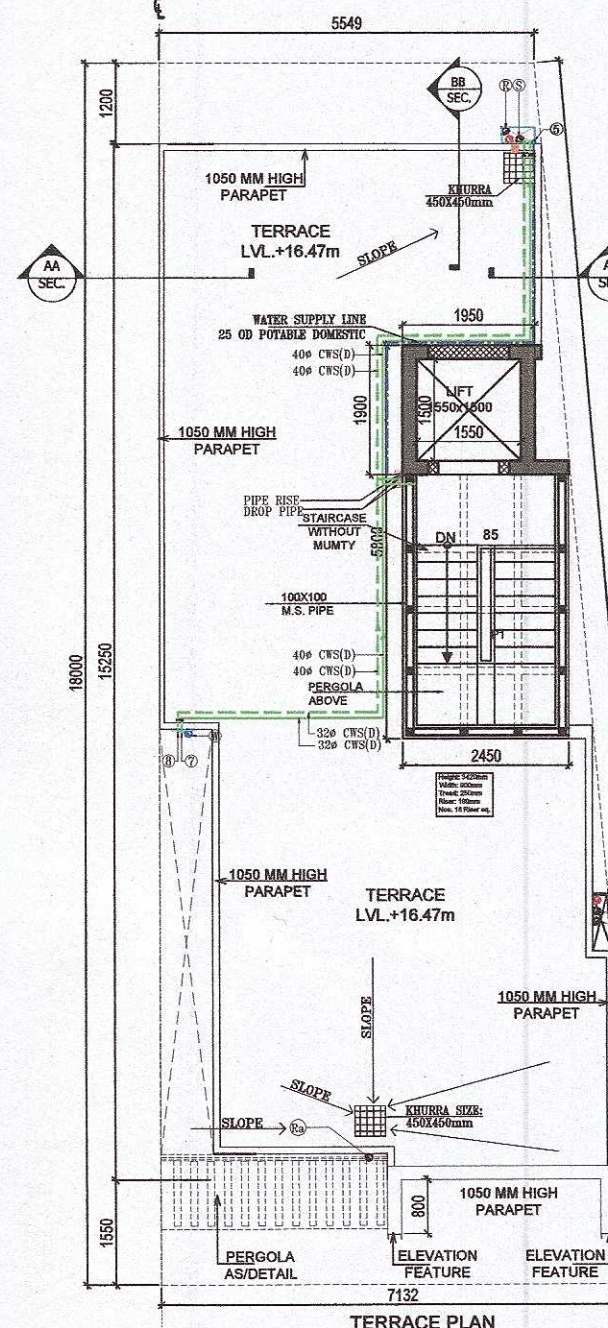
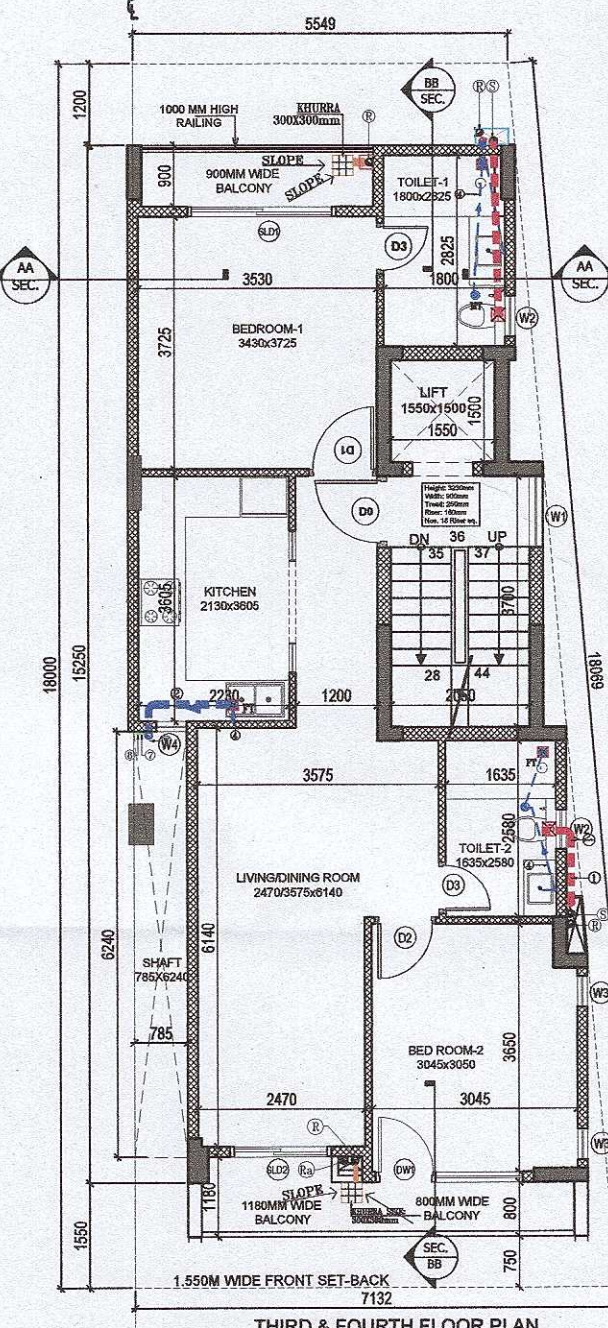
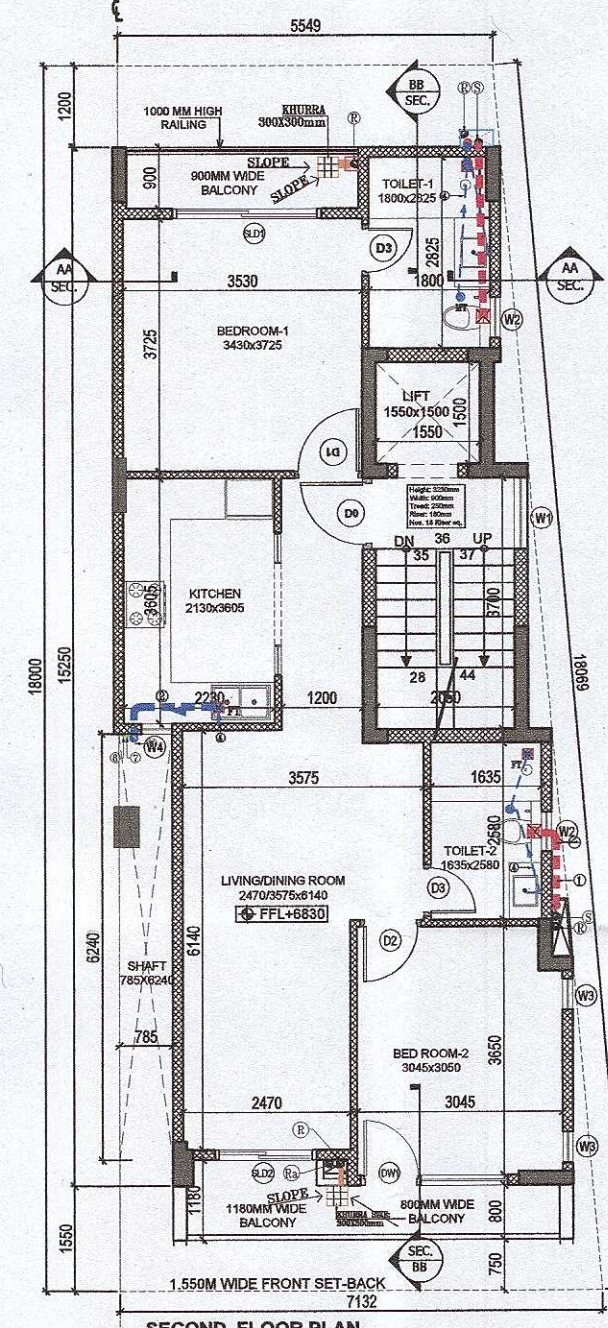
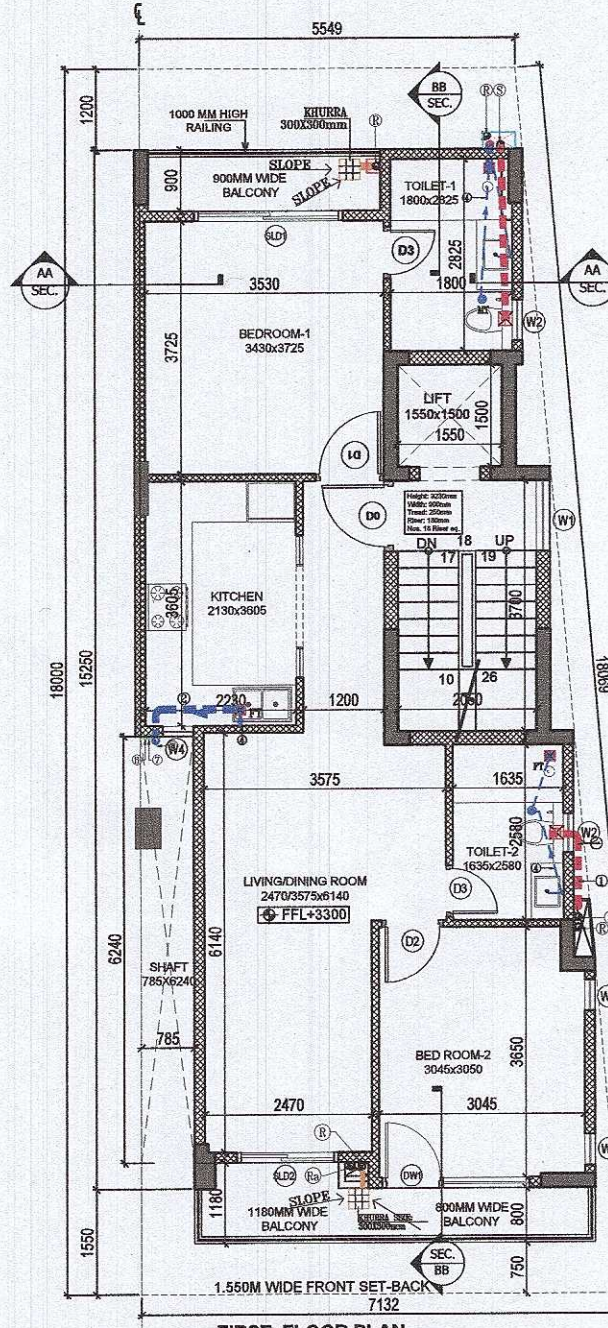
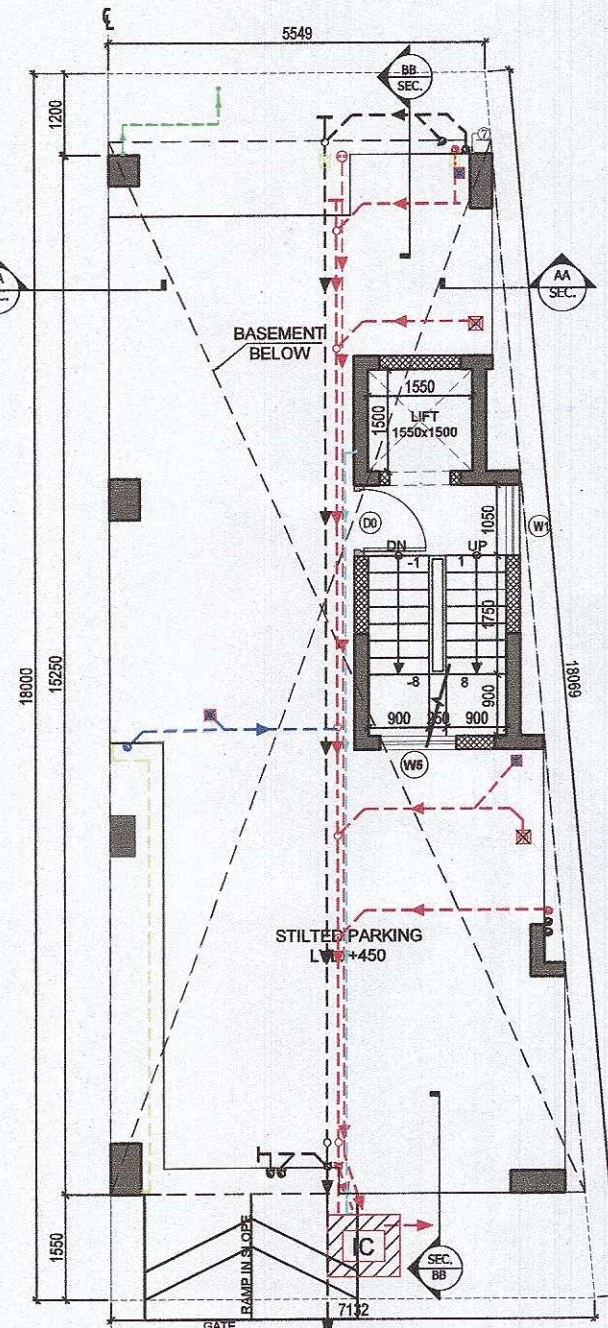
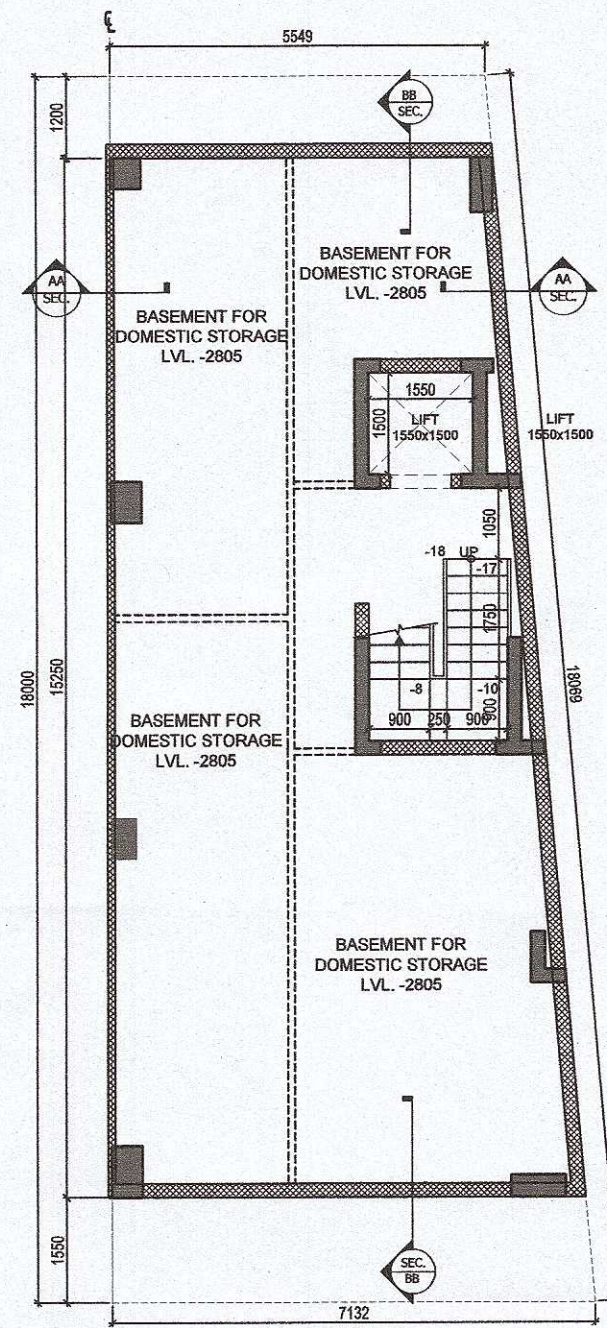


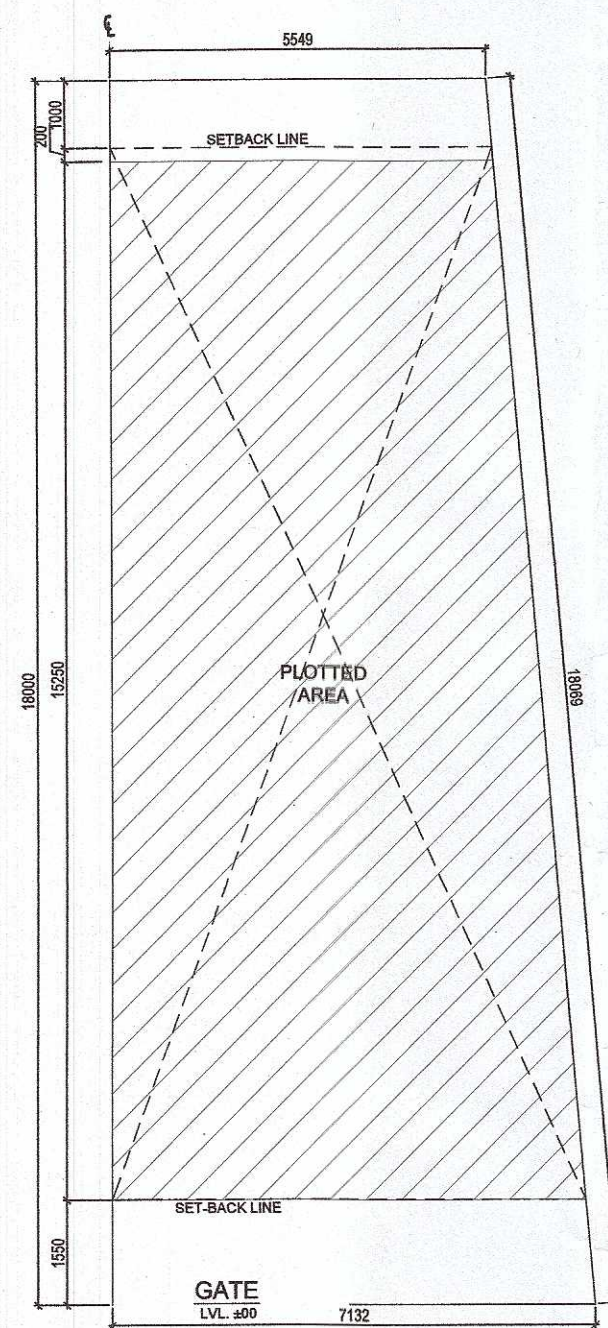


LEGEND:-

SYMBOL	DESCRIPTION
①	110 OD uPVC SOIL PIPE
②	110 OD uPVC WASTE PIPE
③	75 OD uPVC RAIN WATER PIPE FOR BALCONY
④	110 OD uPVC RAIN WATER PIPE FOR TERRACE
⑤	110 OD uPVC SOIL PIPE
⑥	110 OD uPVC WASTE PIPE
⑦	50 OD uPVC WASTE PIPE FOR FLOOR DRAIN OUTLET
⑧	63 OD uPVC WASTE PIPE FOR FLOOR DRAIN OUTLET
⑨	50 OD uPVC WASTE PIPE FOR KITCHEN SINK
⑩	40 OD uPVC WASTE PIPE FOR WASH BASIN SINK
⑪	25 OD POTABLE DOMESTIC WATER SUPPLY LINE TO O.H.T.
CWS(D)	DOMESTIC WATER SUPPLY PIPE
⑫	DOMESTIC WATER SUPPLY PIPE FROM O.H.T. TO 1ST TO G.FLOOR
⑬	DOMESTIC WATER SUPPLY PIPE FROM O.H.T. TO 3RD TO 2ND FLOOR
P1	DOMESTIC BOOSTER PUMP
PV	PRESSURE VESSEL
✕	65X65 mm CUTOUT FOR WASH BASIN SINK
✕	150X150 mm CUTOUT FOR FLOOR DRAIN
✕	150X150 mm CUTOUT FOR FLOOR TRAP
✕	200X200 mm CUTOUT FOR WC

LEGEND:-

SYMBOL	DESCRIPTION
①	110 OD uPVC SOIL PIPE
②	110 OD uPVC WASTE PIPE
③	75 OD uPVC RAIN WATER PIPE FOR BALCONY
④	110 OD uPVC RAIN WATER PIPE FOR TERRACE
⑤	110 OD uPVC SOIL PIPE
⑥	110 OD uPVC WASTE PIPE
⑦	50 OD uPVC WASTE PIPE FOR FLOOR DRAIN OUTLET
⑧	63 OD uPVC WASTE PIPE FOR FLOOR DRAIN OUTLET
⑨	50 OD uPVC WASTE PIPE FOR KITCHEN SINK
⑩	40 OD uPVC WASTE PIPE FOR WASH BASIN SINK
⑪	25 OD POTABLE DOMESTIC WATER SUPPLY LINE TO O.H.T.
CWS(D)	DOMESTIC WATER SUPPLY PIPE
⑫	DOMESTIC WATER SUPPLY PIPE FROM O.H.T. TO 1ST TO G.FLOOR
⑬	DOMESTIC WATER SUPPLY PIPE FROM O.H.T. TO 3RD TO 2ND FLOOR
P1	DOMESTIC BOOSTER PUMP
PV	PRESSURE VESSEL
✕	65X65 mm CUTOUT FOR WASH BASIN SINK
✕	150X150 mm CUTOUT FOR FLOOR DRAIN
✕	150X150 mm CUTOUT FOR FLOOR TRAP
✕	200X200 mm CUTOUT FOR WC

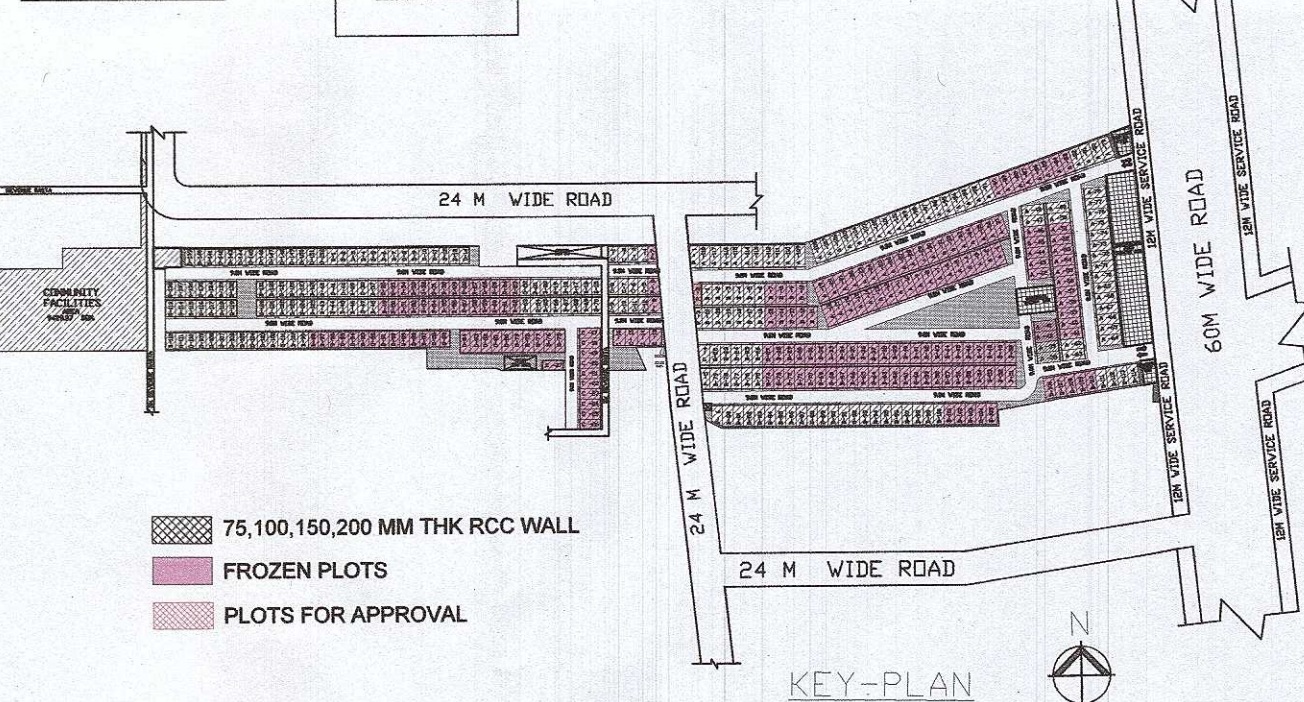

AREA CALCULATION

PLOT AREA	AREA	UNIT	IN%
PERM. GROUND COVERAGE @75% OF PLOT AREA	85.568	SQ.MT.	75.00
PROPOSED GROUND COVERAGE	84.480	SQ.MT.	74.43
PERMISSIBLE F.A.R. @20% OF PLOT AREA	301.903	SQ.MT.	264.00
PROPOSED F.A.R.	300.645	SQ.MT.	263.42

PROPOSED AREA OF 1ST FLOOR (GROUND COVERAGE)

S.No.	LENGTH (M)	WIDTH (M)	AREA (SQ.M)	UNIT
A	2.100	0.900	1.890	SQ.MT.
B	5.800	2.275	13.195	SQ.MT.
C	5.955	1.500	8.933	SQ.MT.
D	6.055	3.955	23.954	SQ.MT.
E	5.270	6.240	32.885	SQ.MT.
F	0.300	3.330	1.122	SQ.MT.
G	0.645	3.350	2.161	SQ.MT.
H	3.345	0.380	1.271	SQ.MT.
TOTAL			84.480	SQ.MT.

NET GROUND COVERAGE ON STILT FLOOR

S.No.	LENGTH (M)	WIDTH (M)	AREA (SQ.M)	UNIT
A	2.100	0.900	1.890	SQ.MT.
B	5.800	2.275	13.195	SQ.MT.
C	5.955	1.500	8.933	SQ.MT.
D	6.055	3.955	23.954	SQ.MT.
E	5.270	6.240	32.885	SQ.MT.
F	0.300	3.330	1.122	SQ.MT.
G	0.645	3.350	2.161	SQ.MT.
H	3.345	0.380	1.271	SQ.MT.
TOTAL			84.480	SQ.MT.

PROPOSED AREA OF 1ST FLOOR TO FOURTH FLOOR

S.No.	LENGTH (M)	WIDTH (M)	AREA (SQ.M)	UNIT
A	2.100	0.900	1.890	SQ.MT.
B	5.800	2.275	13.195	SQ.MT.
C	5.955	1.500	8.933	SQ.MT.
D	6.055	3.955	23.954	SQ.MT.
E	5.270	6.240	32.885	SQ.MT.
F	0.300	3.330	1.122	SQ.MT.
G	0.645	3.350	2.161	SQ.MT.
H	3.345	0.380	1.271	SQ.MT.
TOTAL			84.480	SQ.MT.

PROPOSED TOTAL AREA

COVERAGE AT STILT FLOOR* FLOOR AREA (FIRST TO FOURTH) + BASEMENT + STAIRCASE X 4 Nos.	AREA	UNIT
84.480	84.480	SQ.MT.
100.645	100.645	SQ.MT.
1.650	1.650	SQ.MT.
TOTAL	186.775	SQ.MT.

NOTE:- PLOT No. D-71, D-72, D-73, D-74 REMOVED

PROJECT NAME & ADDRESS
PROPOSED BUILDING PLAN ON PLOT NO. P-2
FOR RESIDENTIAL PLOTTED COLONY UNDER DEEN DAYAL
JAN AWAS YOUNA SCHEME -2016 IN SECTOR-61, GURUGRAM (HR.),
LAND MEASURING 23.29999 ACRES, BEING DEVELOPED BY
SUPOSHAA REALCON PRIVATE LIMITED.

OWNER'S NAME
M/s. SUPOSHAA REALCON PRIVATE LIMITED.

DRAWING TITLE
TYPE P2 - FLOOR PLANS WITH AREA CALCULATION,
ELEVATIONS & SECTIONS (LEFT SIDE)

AUTHORIZED SIGNATORY
Sunit Kumar

ARCHITECT SIGNATURE
RAJIV GANDHI
LIC. No. CA / 911 13852

DATE:
SHEET- 01 OF 01
SCALE 1:100