
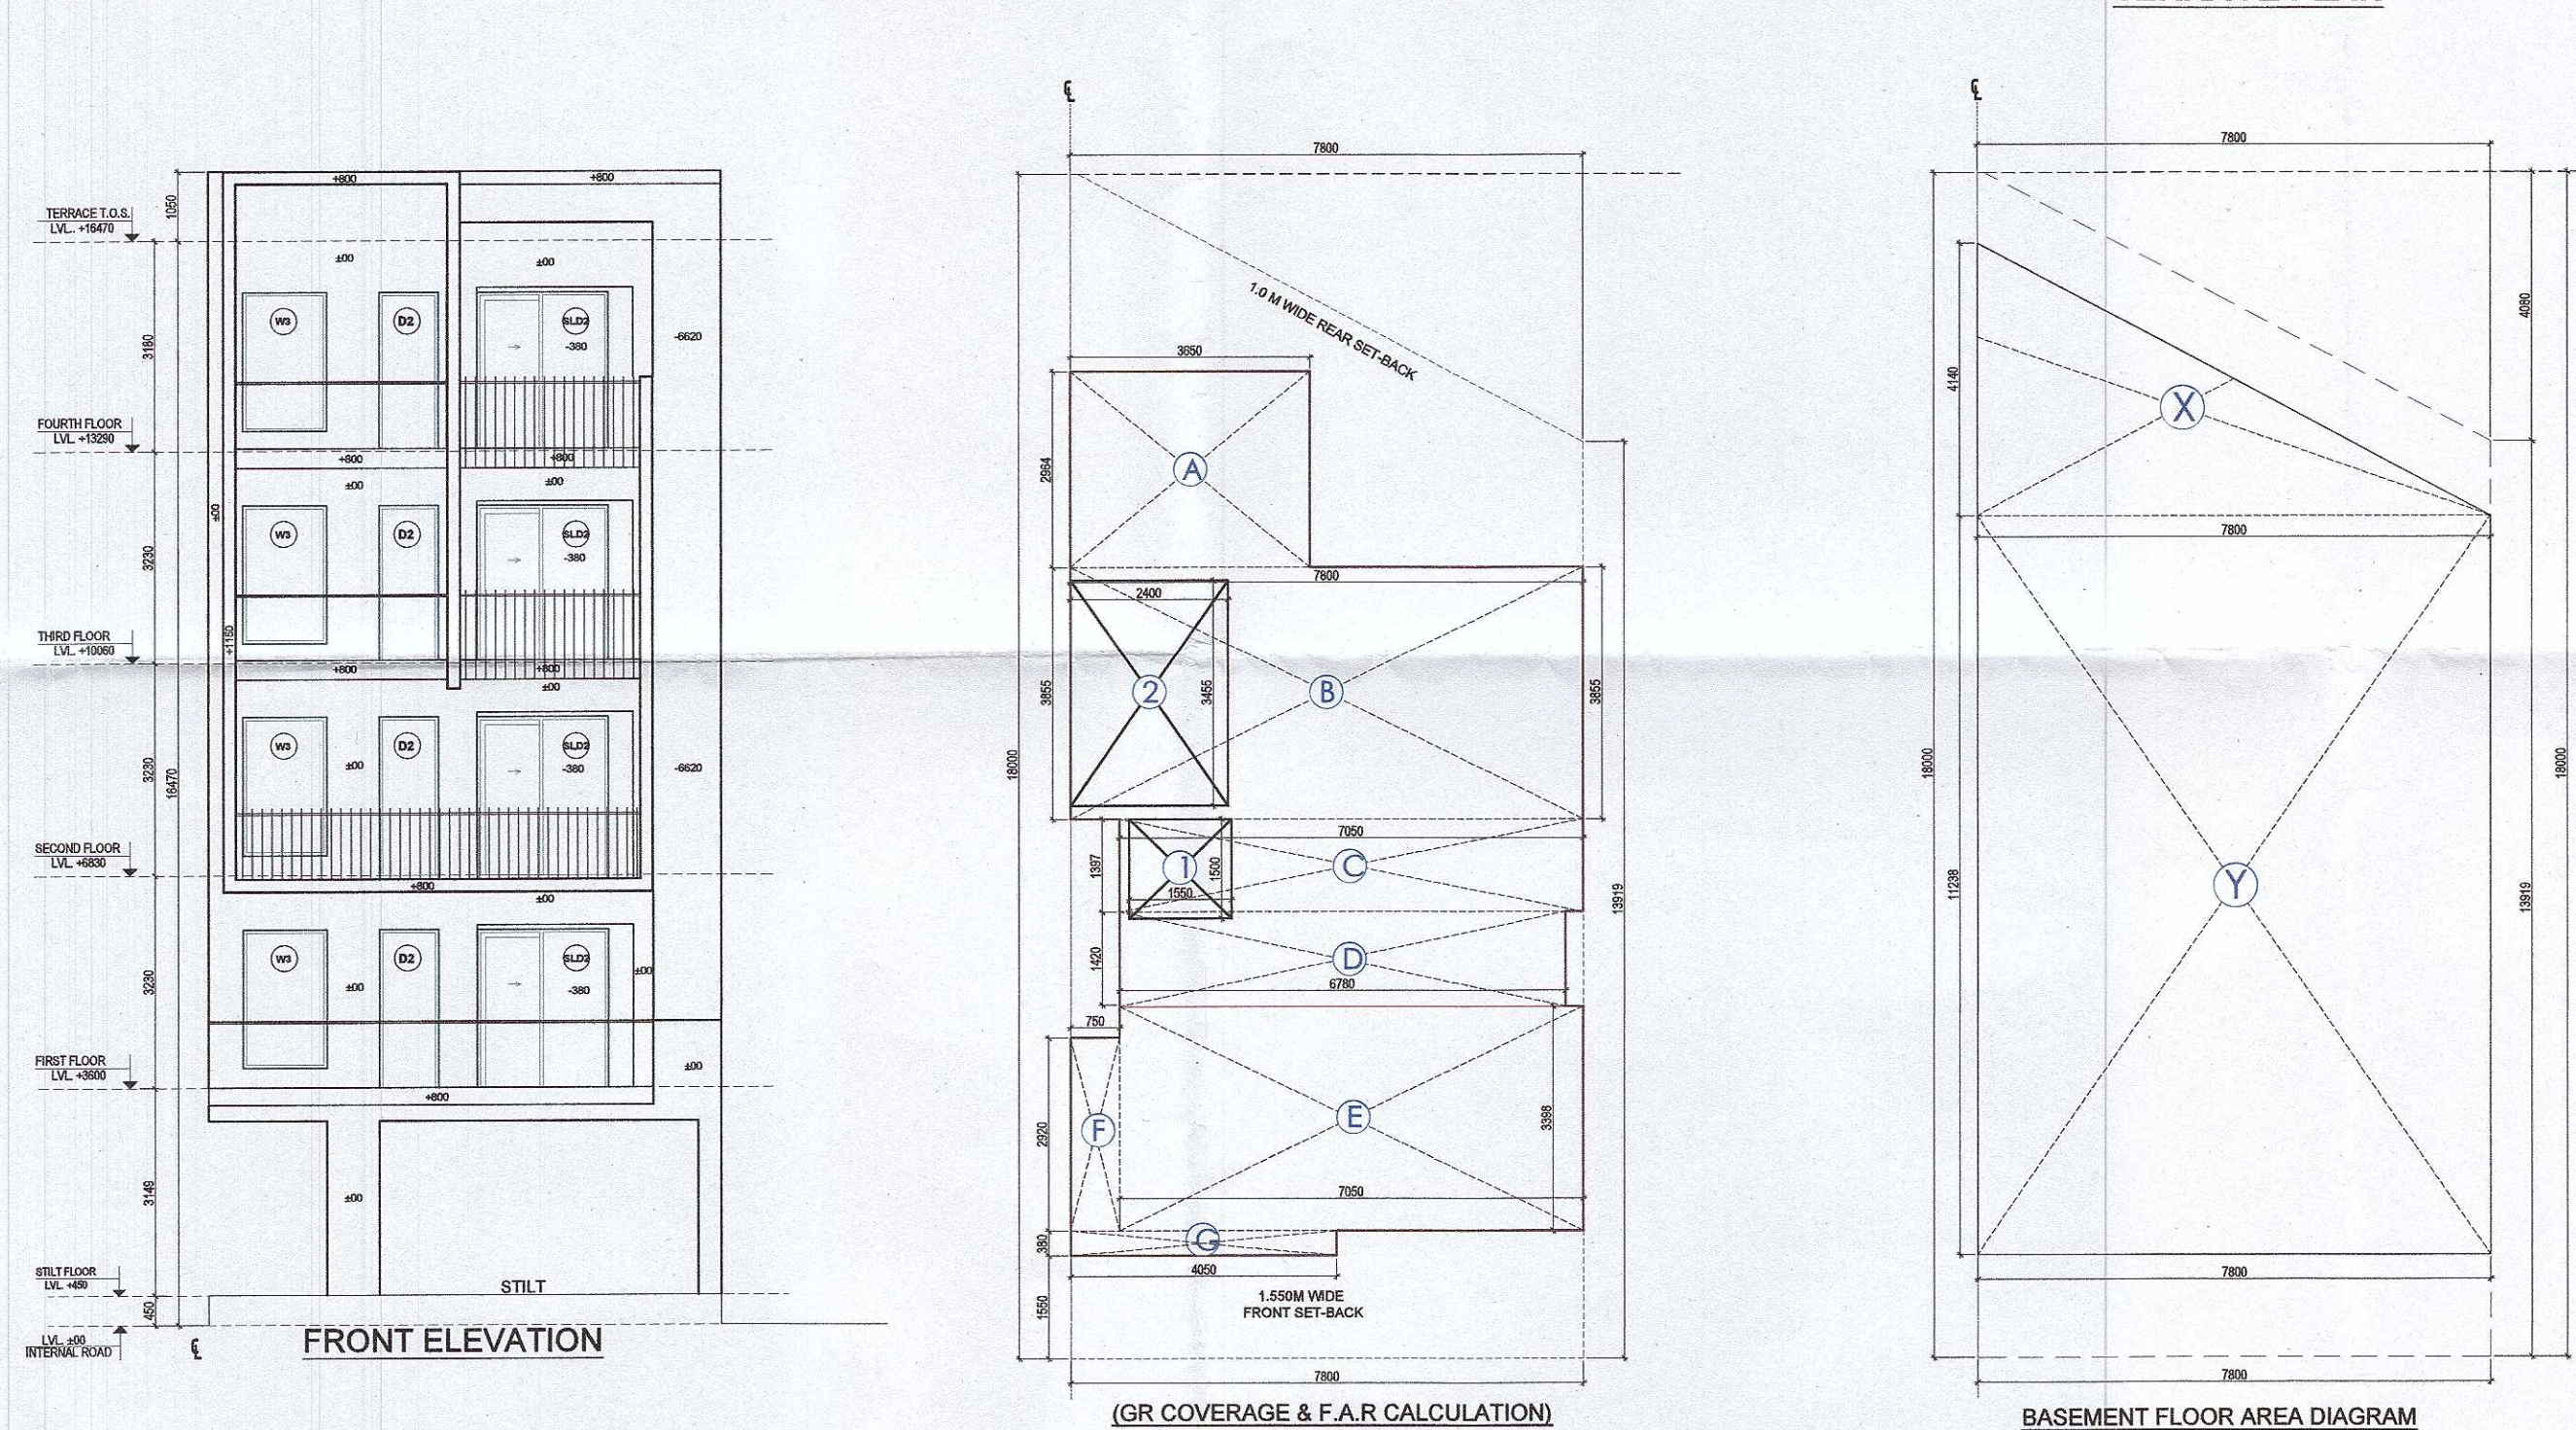
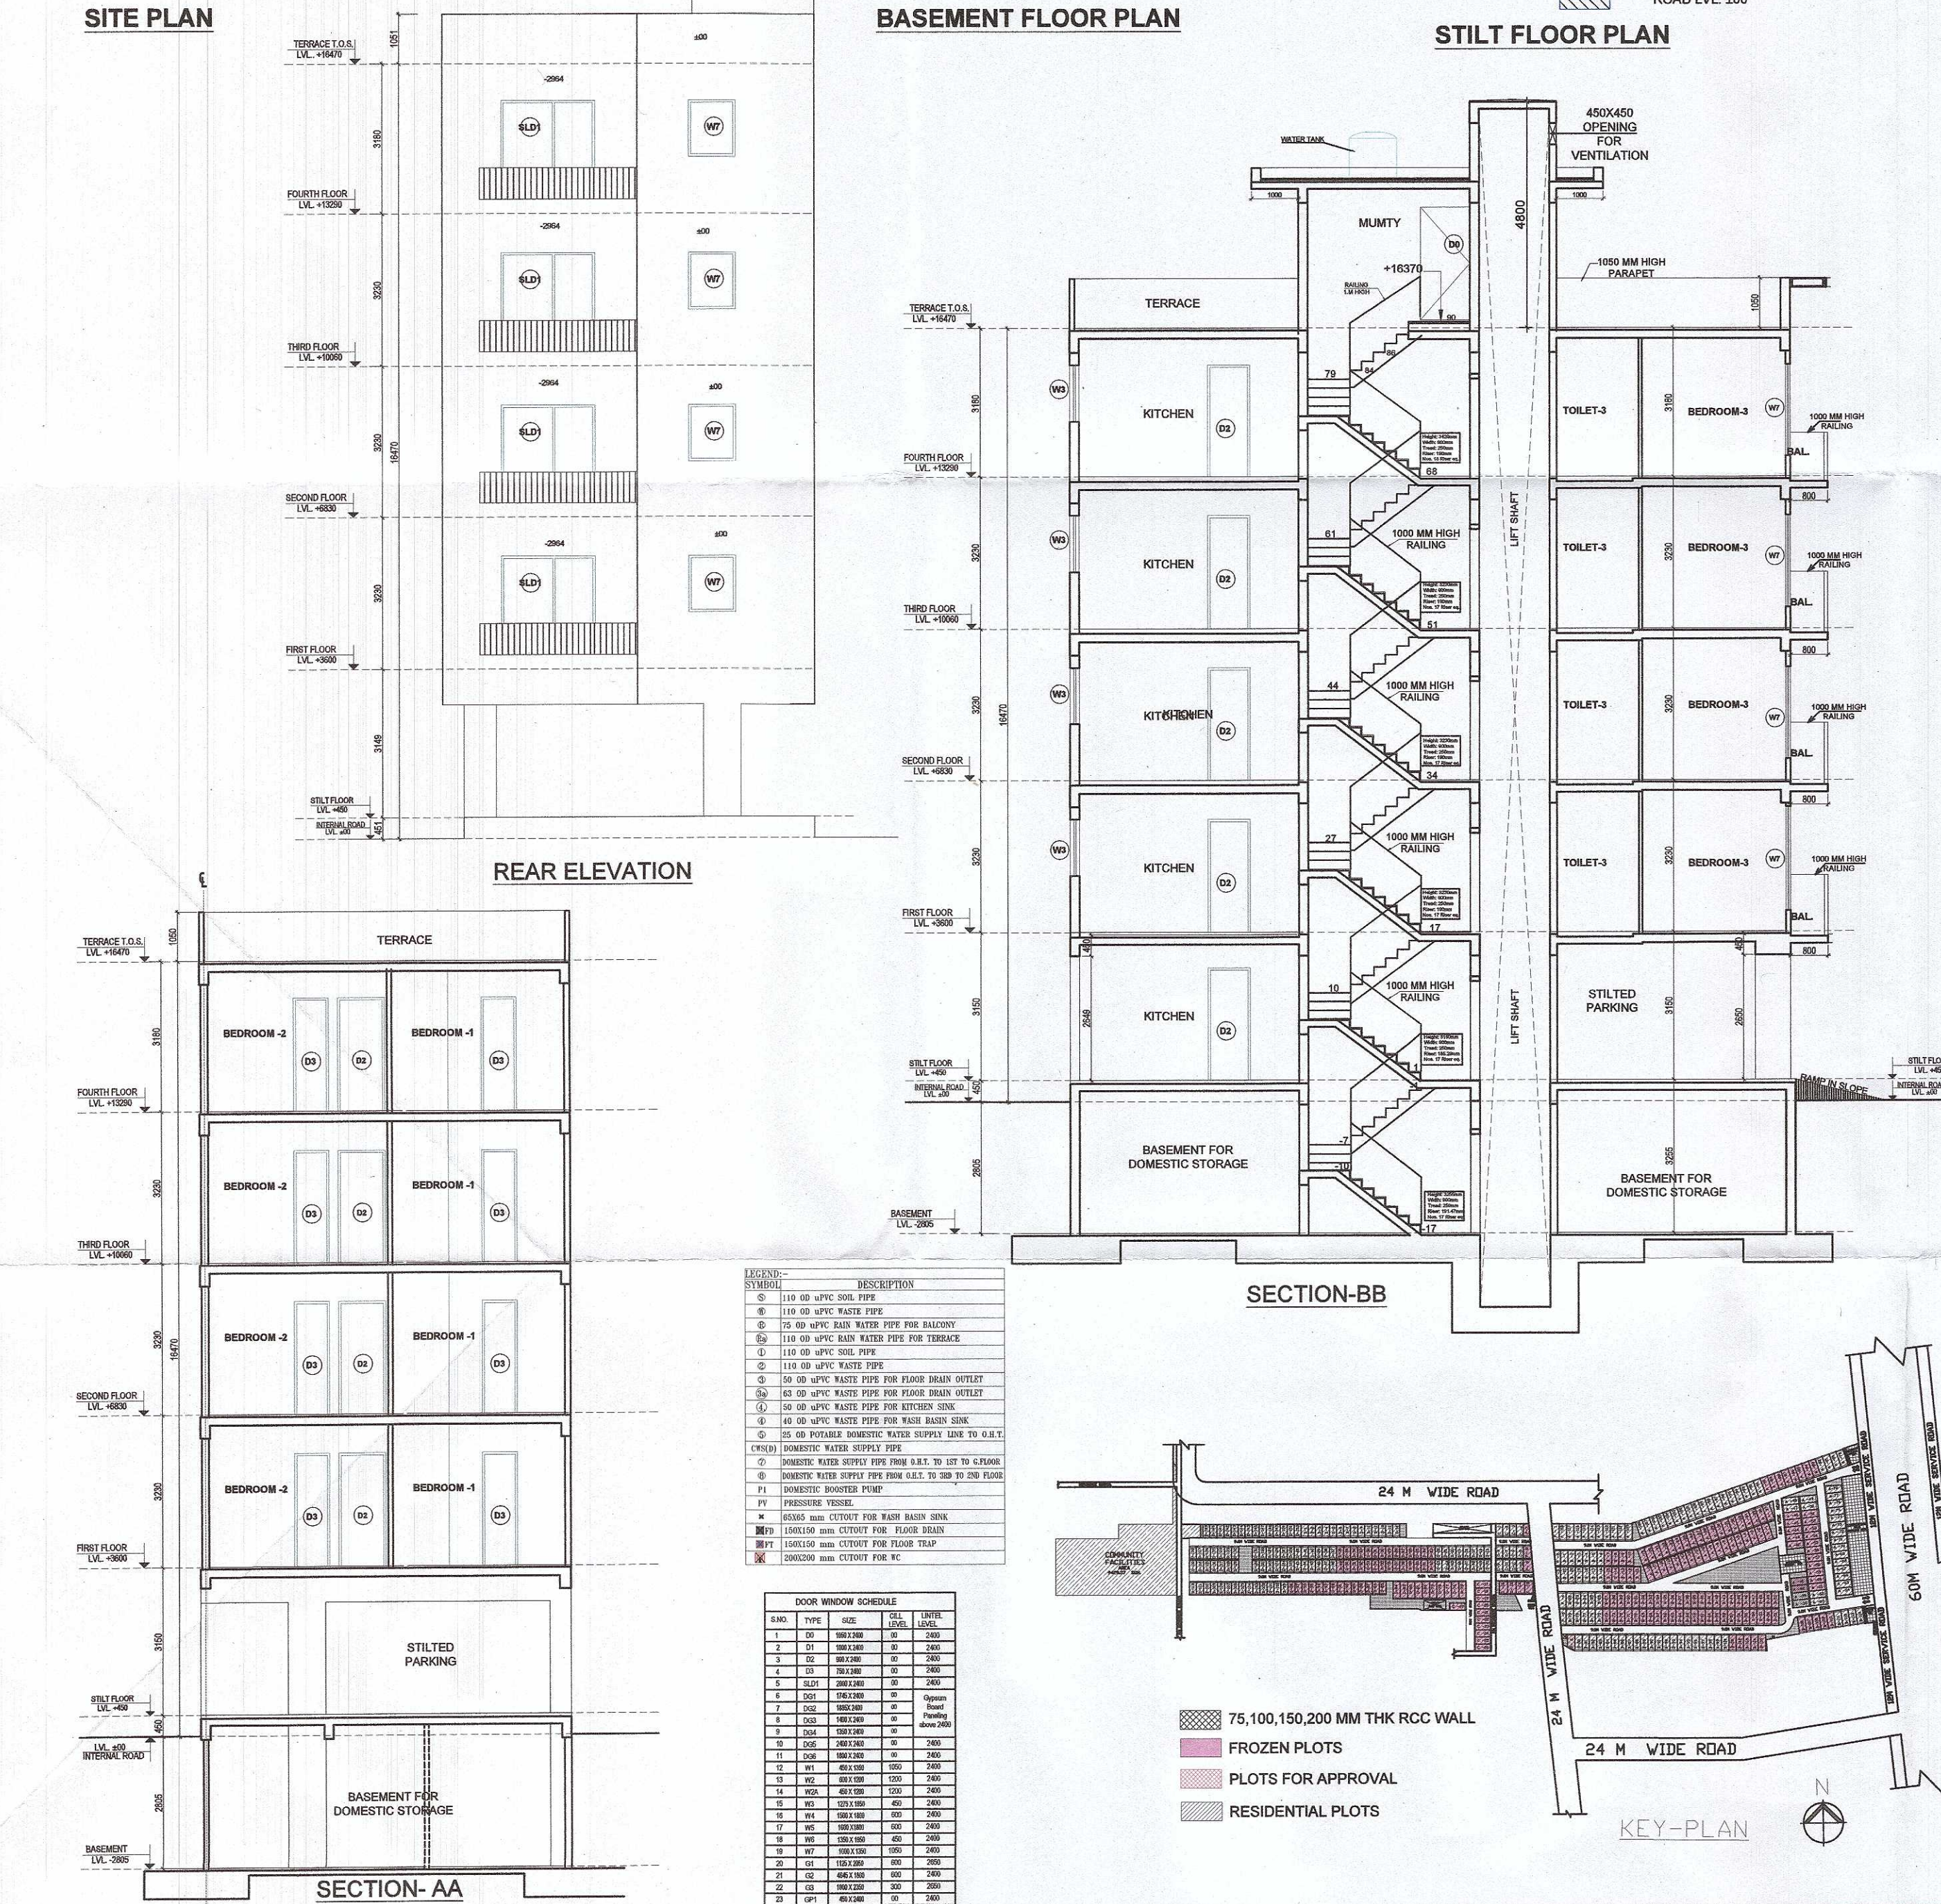


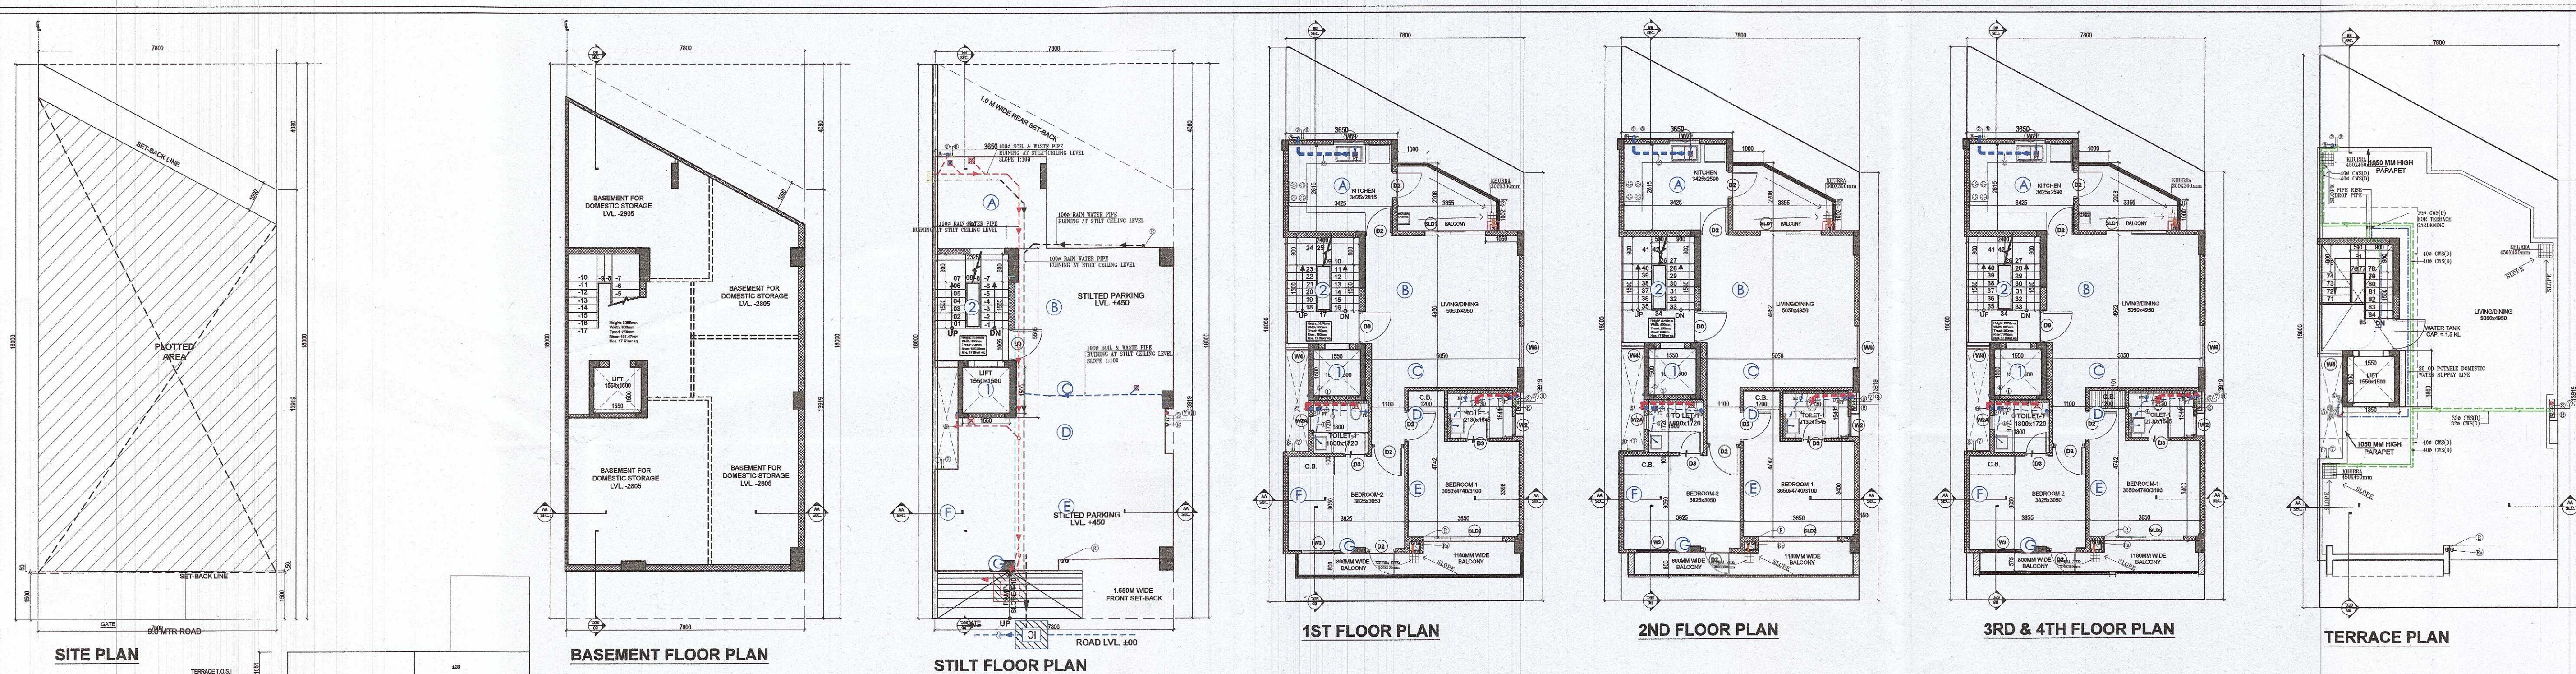

AREA CALCULATION				AREA	UNIT	REMARKS
PLOT AREA (1/8 X (16+16+16+16))				= 124.71	SQ.M	
PERM. GRASS COVERAGE (20% OF PLOT AREA)				= 0.0328	SQ.M	75.00
PERM. ROAD COVERAGE (20% OF PLOT AREA)				= 0.0328	SQ.M	75.00
PERMISSIBLE (A/F 30% OF PLOT AREA)				= 30.0334	SQ.M	284.88
TOTAL PERMISSIBLE AREA				= 360.385	SQ.M	360.38
PROPOSED AREA OF 1ST FLR / GROUND COVERAGE						
S. NO.	LENGTH (IN M.)	WIDTH (IN M.)				
A	1.500	3.850	= 0.1919	SQ.M		
B	7.700	3.350	= 0.1089	SQ.M		
C	1.500	3.750	= 0.1125	SQ.M		
D	0.700	3.120	= 0.0625	SQ.M		
E	7.700	3.350	= 0.1089	SQ.M		
F	0.700	3.250	= 0.2300	SQ.M		
G	4.400	0.350	= 0.0016	SQ.M		
TOTAL PERMISSIBLE AREA				= 0.6049	SQ.M	
NET GROUND COVERAGE ON 1ST FLR				= 0.6049	SQ.M	
PROPOSED AREA OF FIRST FLOOR						
S. NO.	LENGTH (IN M.)	WIDTH (IN M.)				
A	3.000	3.000	= 0.1919	SQ.M		
B	3.000	3.000	= 0.1919	SQ.M		
C	7.000	3.120	= 0.5619	SQ.M		
D	6.000	3.000	= 0.3600	SQ.M		
E	3.000	3.350	= 0.2050	SQ.M		
F	0.700	3.000	= 0.2100	SQ.M		
G	4.000	0.350	= 0.0016	SQ.M		
TOTAL AREA OF FIRST FLOOR				= 0.8049	SQ.M	
PROPOSED AREA OF SECOND FLOOR TO FOURTH FLOOR						
S. NO.	LENGTH (IN M.)	WIDTH (IN M.)				
A	1.500	3.850	= 0.1919	SQ.M		
B	7.700	3.350	= 0.1089	SQ.M		
C	1.500	3.750	= 0.1125	SQ.M		
D	0.700	3.120	= 0.0625	SQ.M		
E	7.700	3.350	= 0.1089	SQ.M		
F	0.700	3.250	= 0.2300	SQ.M		
G	4.400	0.350	= 0.0016	SQ.M		
TOTAL PERMISSIBLE AREA				= 0.6049	SQ.M	
TOTAL PERMISSIBLE AREA						
REDUCTION						
1. FLR	1.500	3.1500	= 2.305	SQ.M		
2. FLR	1.500	3.1500	= 2.305	SQ.M		
TOTAL				= 0.6417	SQ.M	
FAIR AREA OF FLOOR TO FOURTH FLOOR				= 0.6417	SQ.M	
FAIR ON SECOND FLOOR TO FOURTH FLOOR				= 0.2356	SQ.M	
TOTAL PERMISSIBLE AREA OF BALANCEMENT FLOOR				= 0.2356	SQ.M	
PROPOSED AREA OF BALANCEMENT FLOOR						
S. NO.	LENGTH (IN M.)	WIDTH (IN M.)				
A	7.000	3.1212	= 0.1638	SQ.M		
B	11.000	11.7000	= 0.1638	SQ.M		
TOTAL BALANCEMENT AREA				= 0.1638	SQ.M	
TOTAL BALANCEMENT AREA						
COVERED AREA AT 1ST FLOOR, GROUND AREA (FIRST TO FOURTH) + BALANCEMENT + PROPOSED AREA OF BALANCEMENT FLOOR				= 0.6757	SQ.M	
REMARK	1.500	10.850	16.88			
MEASURED AREA	1.600	3.000	3.20			
TOTAL AREA				= 286.89	SQ.M	

NOTE:- PLOT No.-D-71, D-72, D-73, D-74 REMOVED

PROJECT NAME & ADDRESS
PROPOSED BUILDING PLAN ON PLOT NO.- P-6 (1 PLOTS)
FOR RESIDENTIAL PLOTTED COLONY UNDER DEEN DAYAL
JAN AWAS YOJNA SCHEME -2016 IN SECTOR-61, GURUGRAM (HR.)
LAND MEASURING 23.29999 ACRES. BEING DEVELOPED BY
SUPOSHAA REALCON PRIVATE LIMITED.

OWNER'S NAME

M/s. SUPOSHAA REALCON PRIVATE LIMITED.

DRAWING TITLE

TYPE: P6-FLOOR PLANS WITH AREA CALCULATION,
ELEVATIONS & SECTIONS (LEFT SIDE)

ARCHITECT SIGNATURE


RAJIV GANDHI
ARCHITECT
LIC. No.-CA / 91 / 13852

AUTHORIZED SIGNATORY	
----------------------	--

Sunil Kumar

DATE:

SHEET- 01 OF 01

SCALE 1:100