
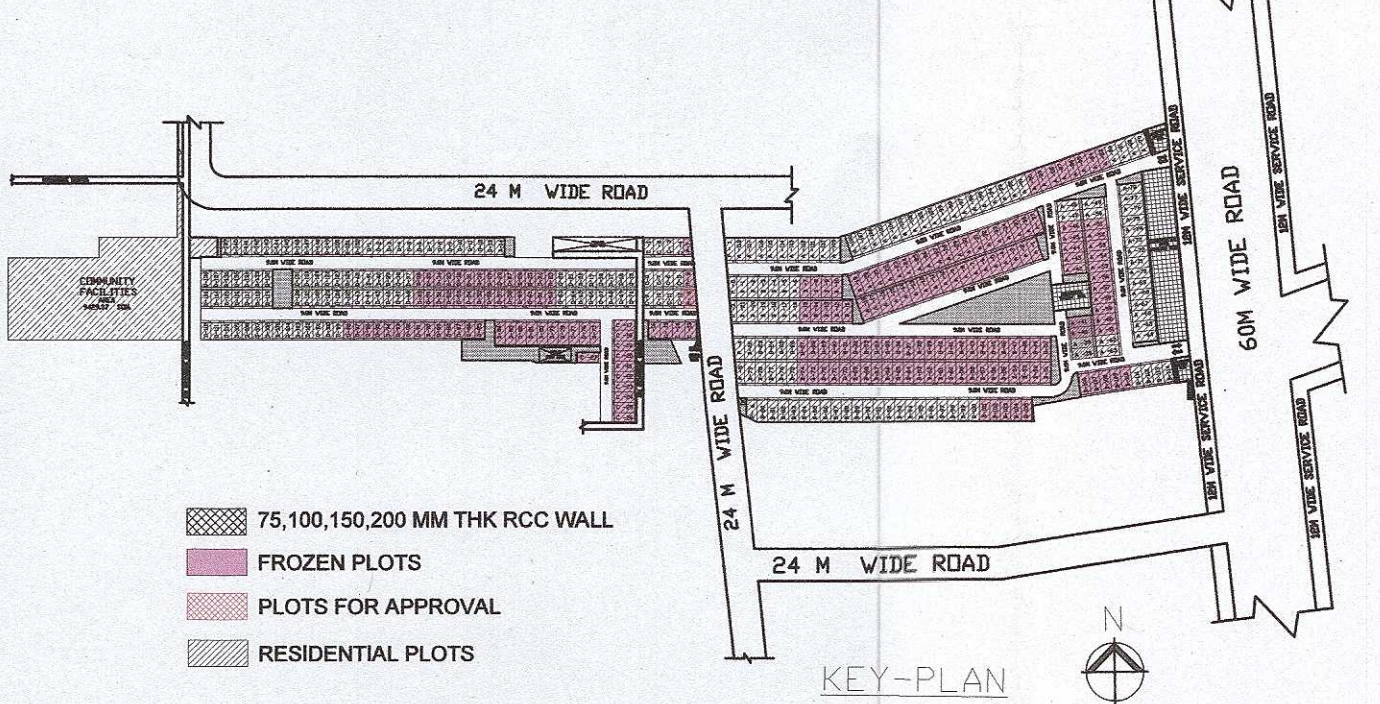
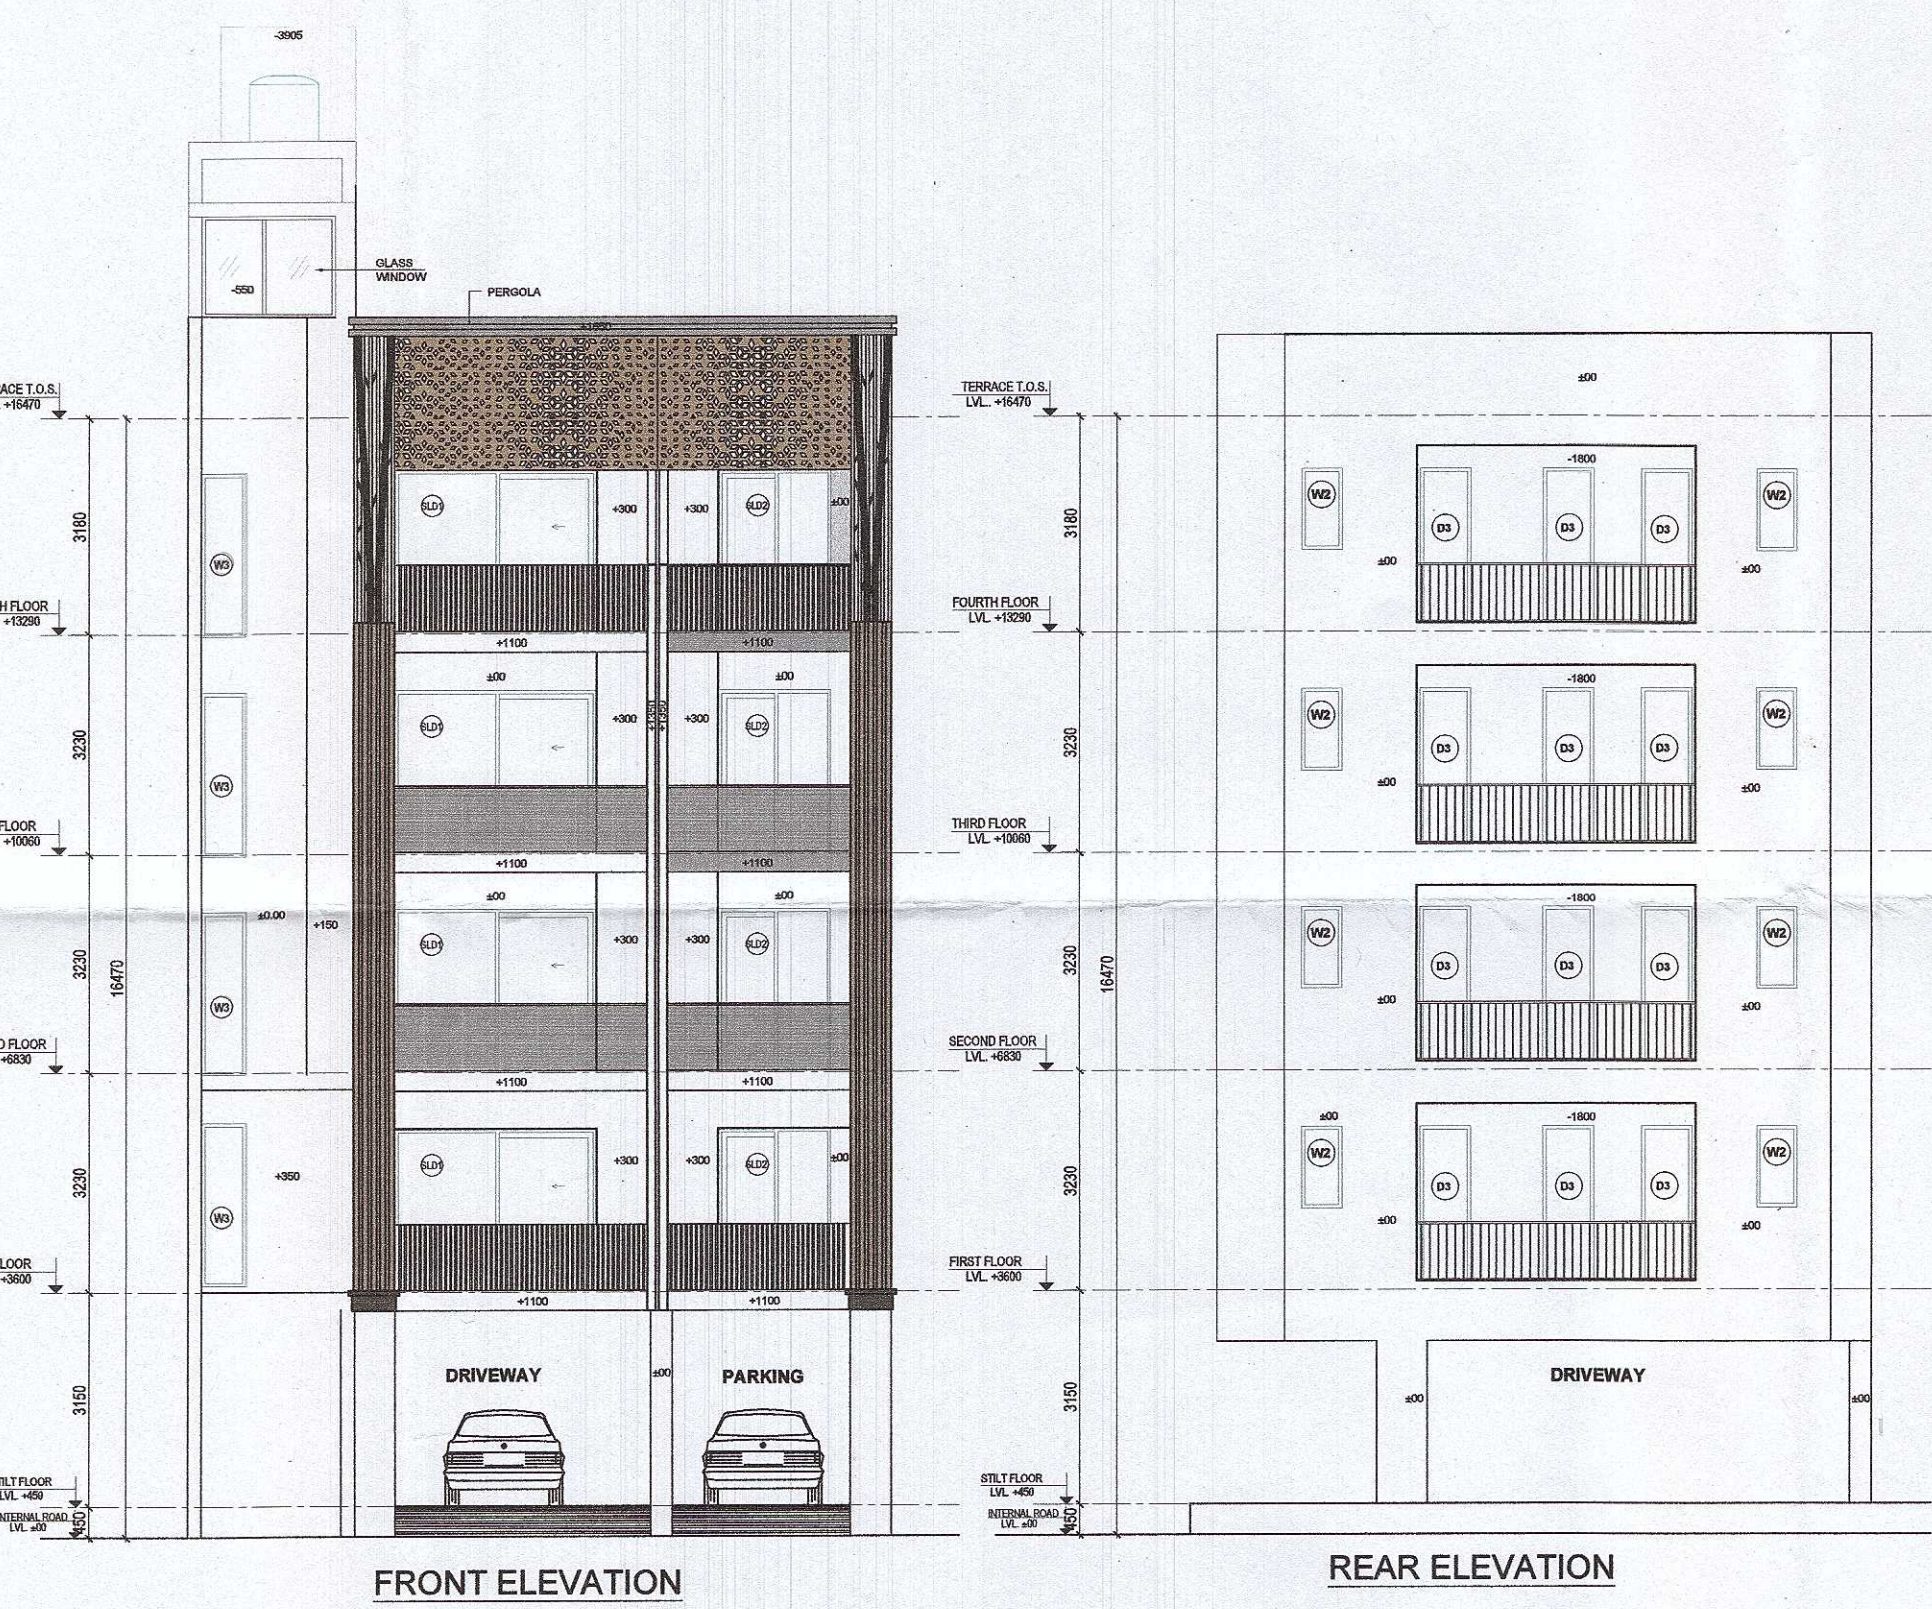
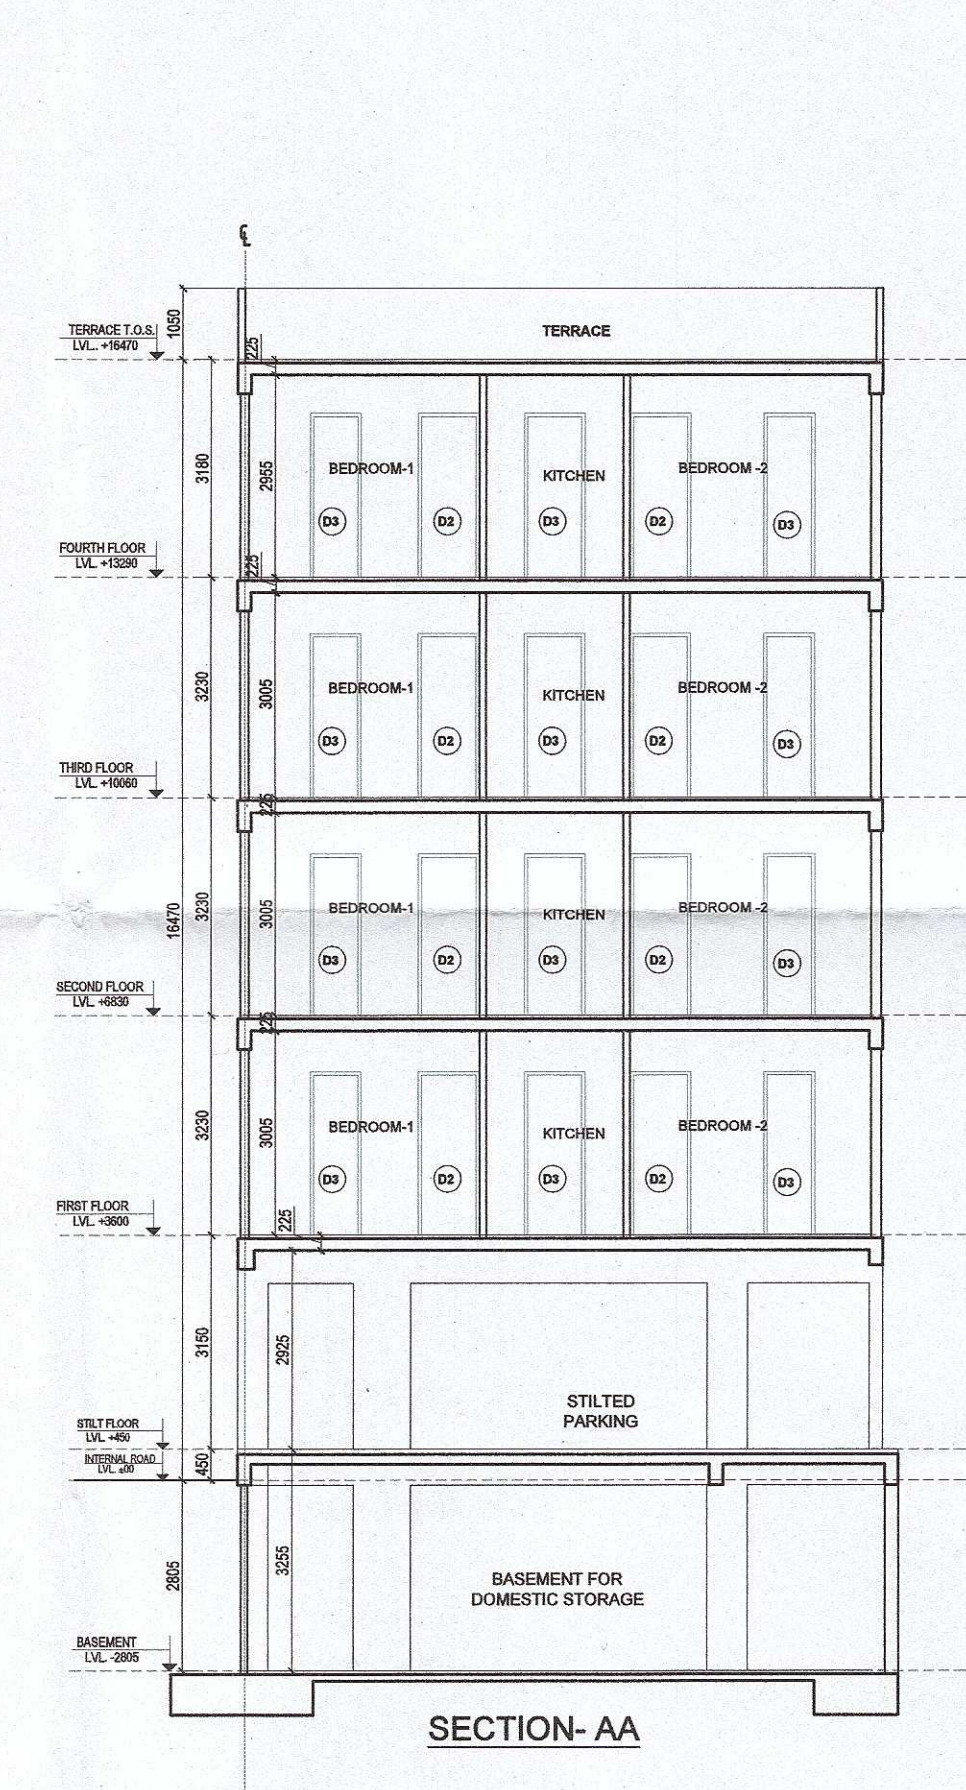
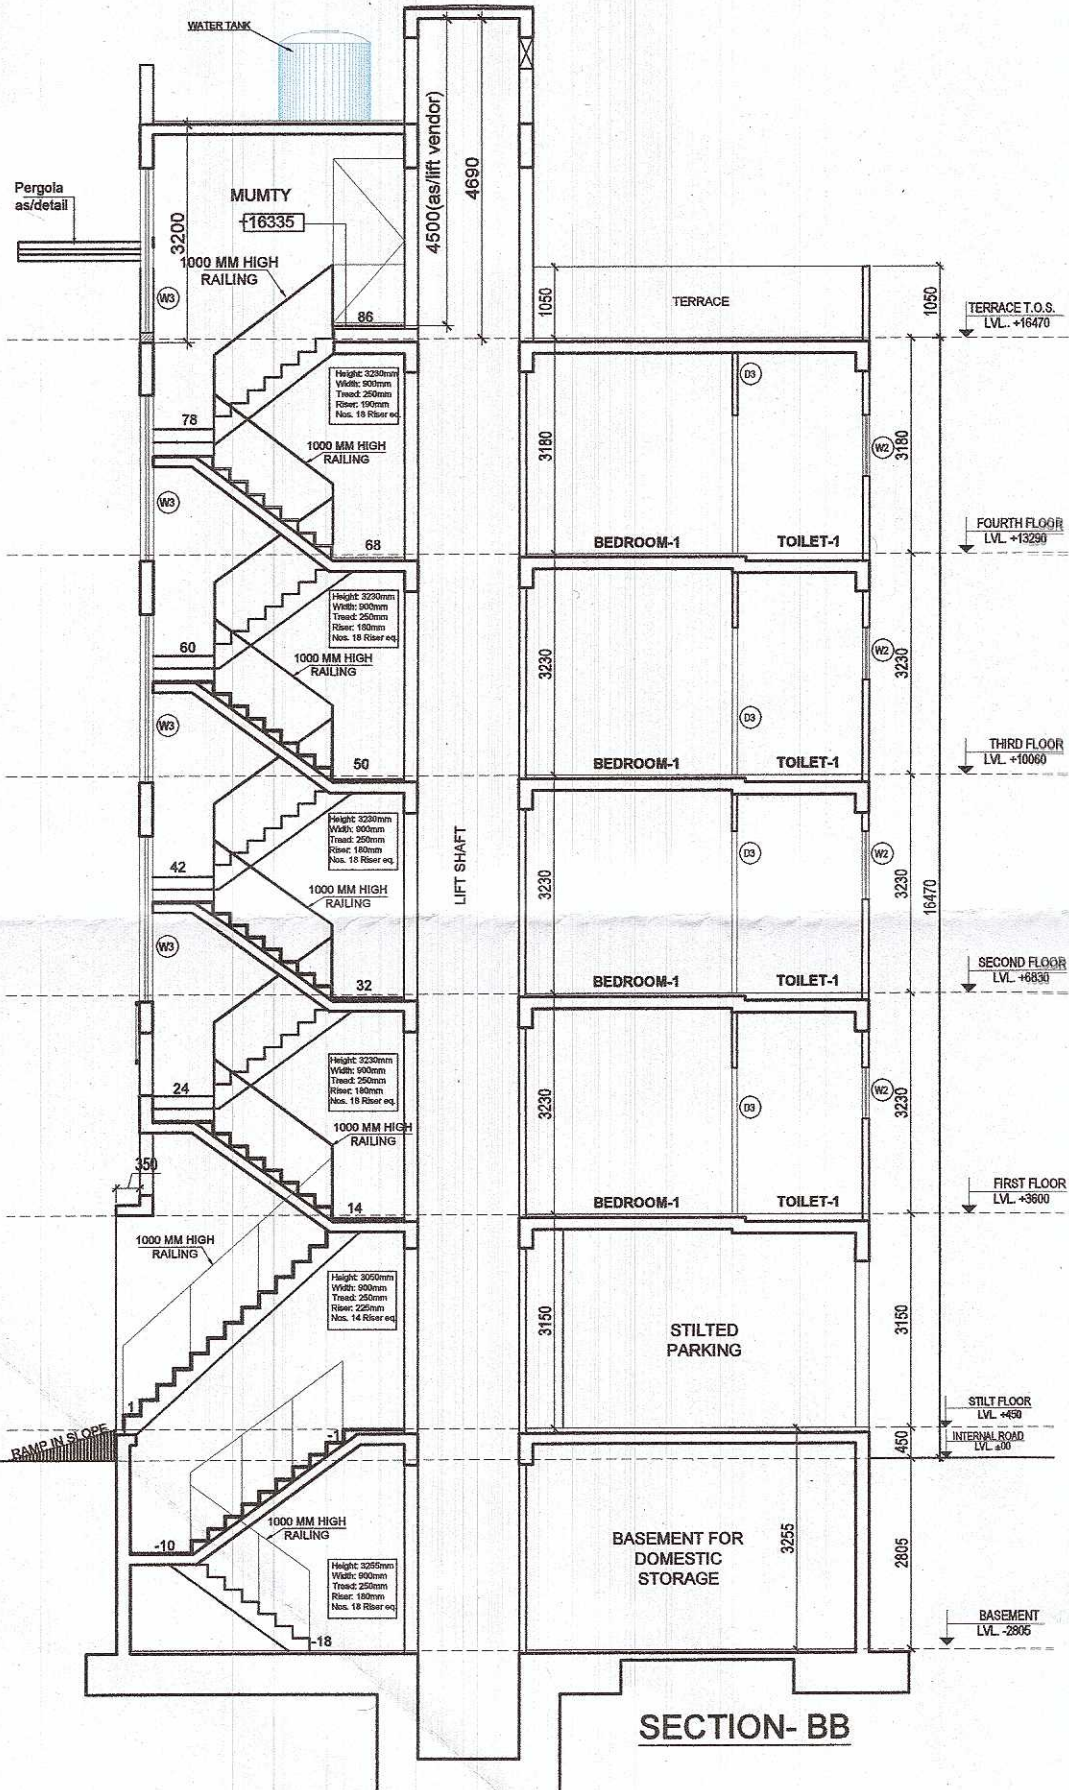
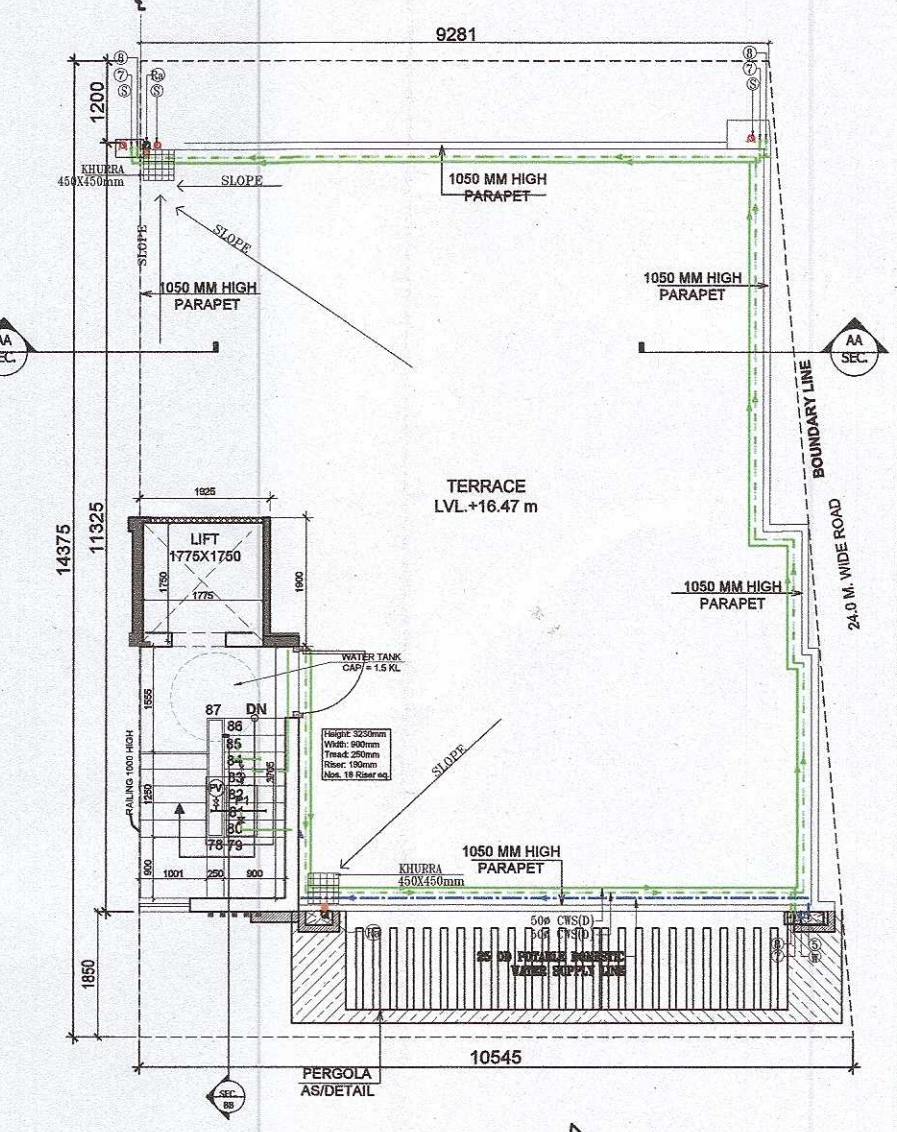
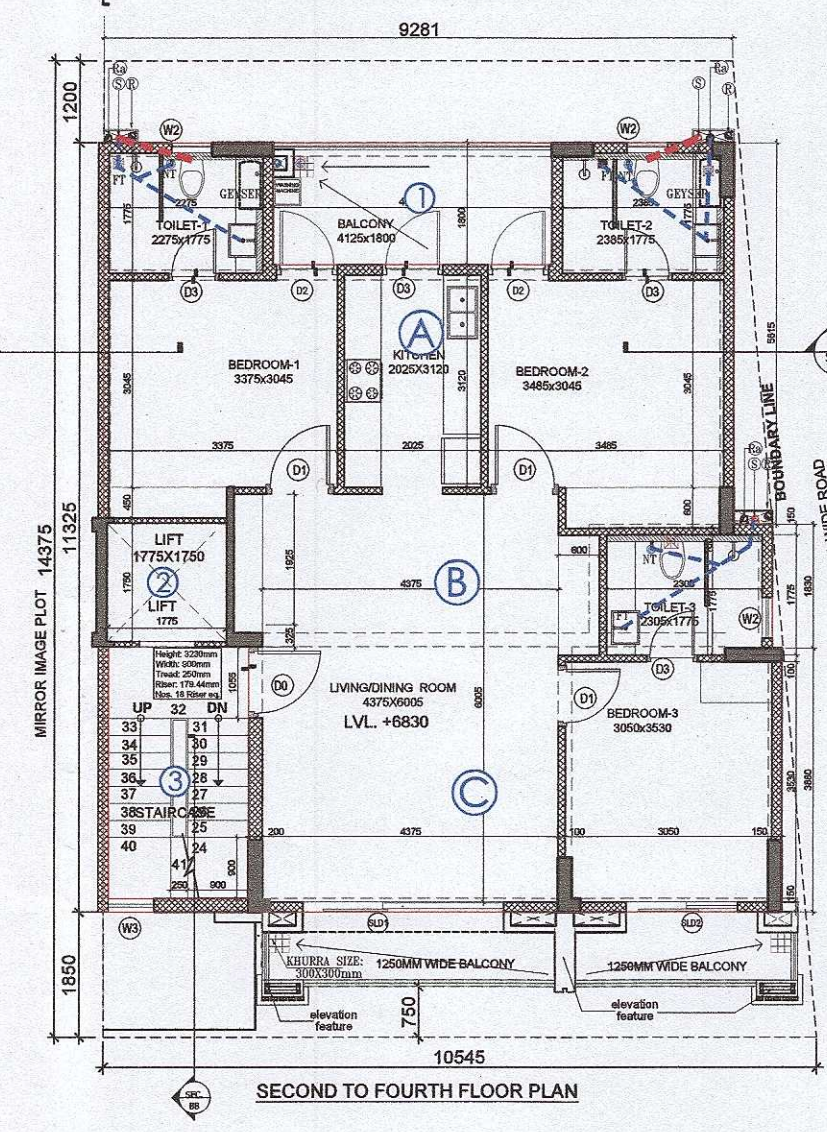
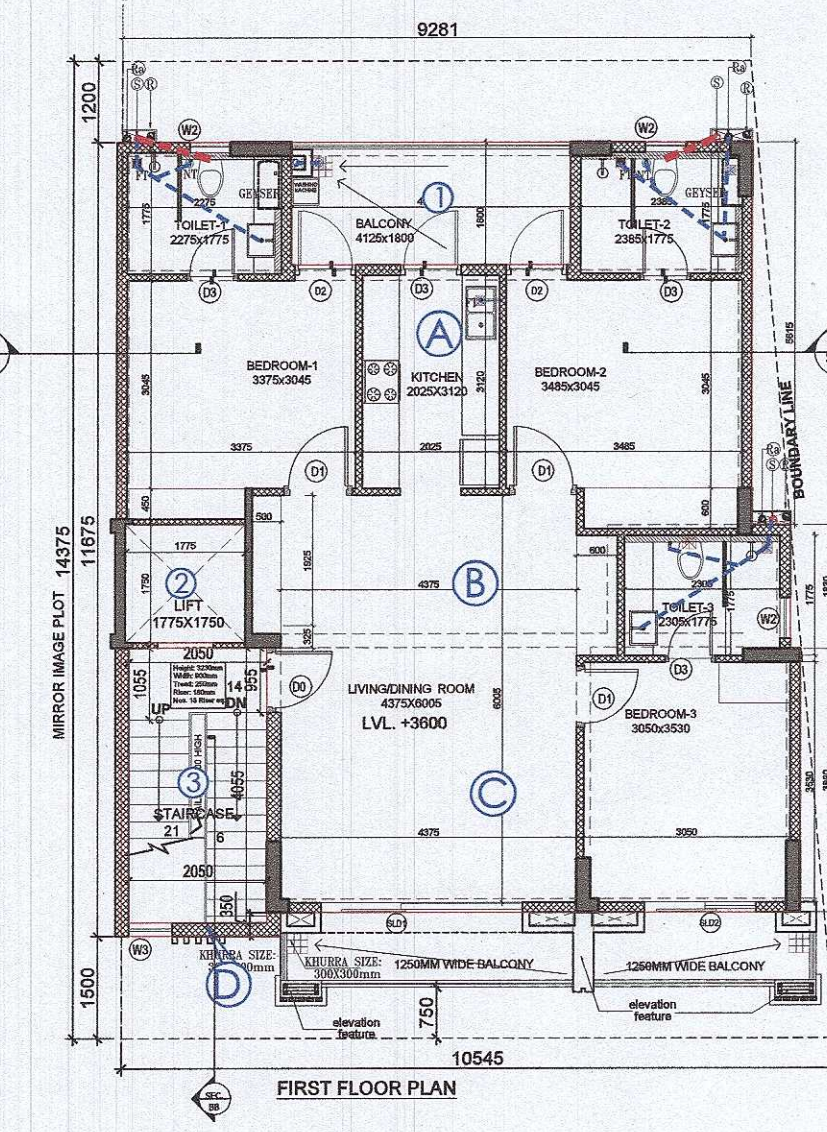
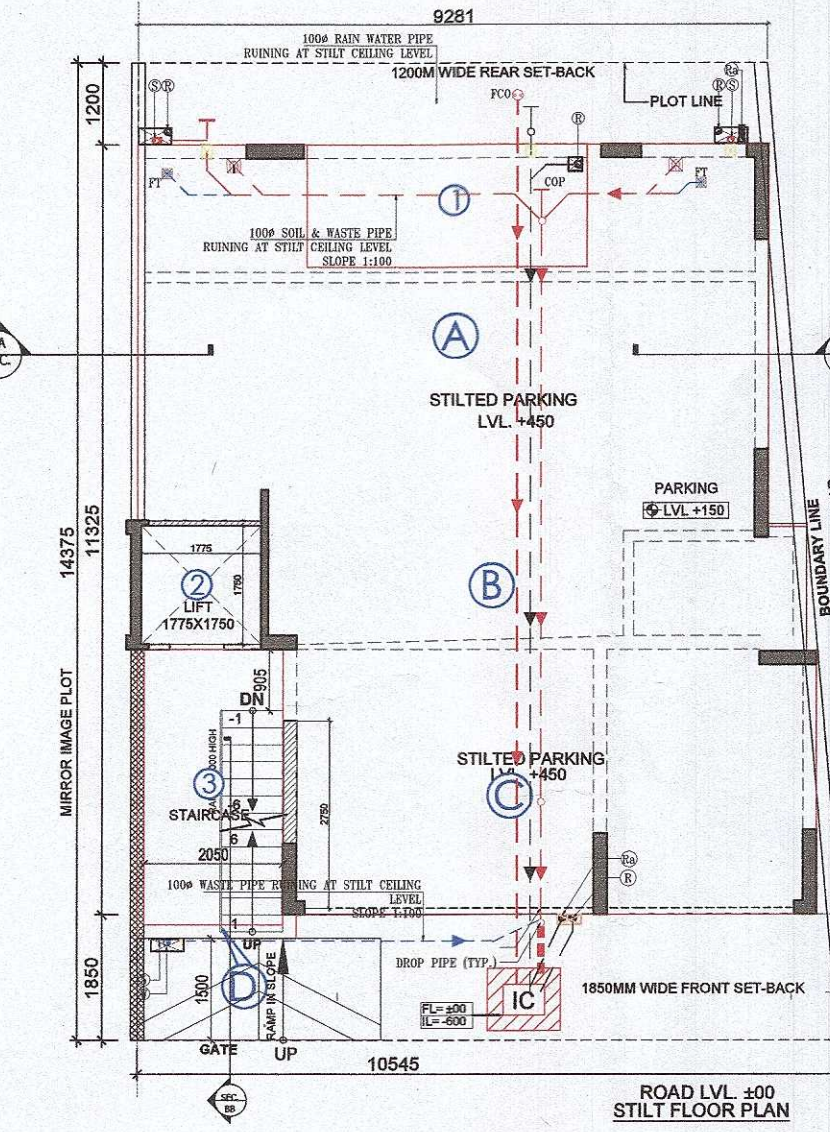
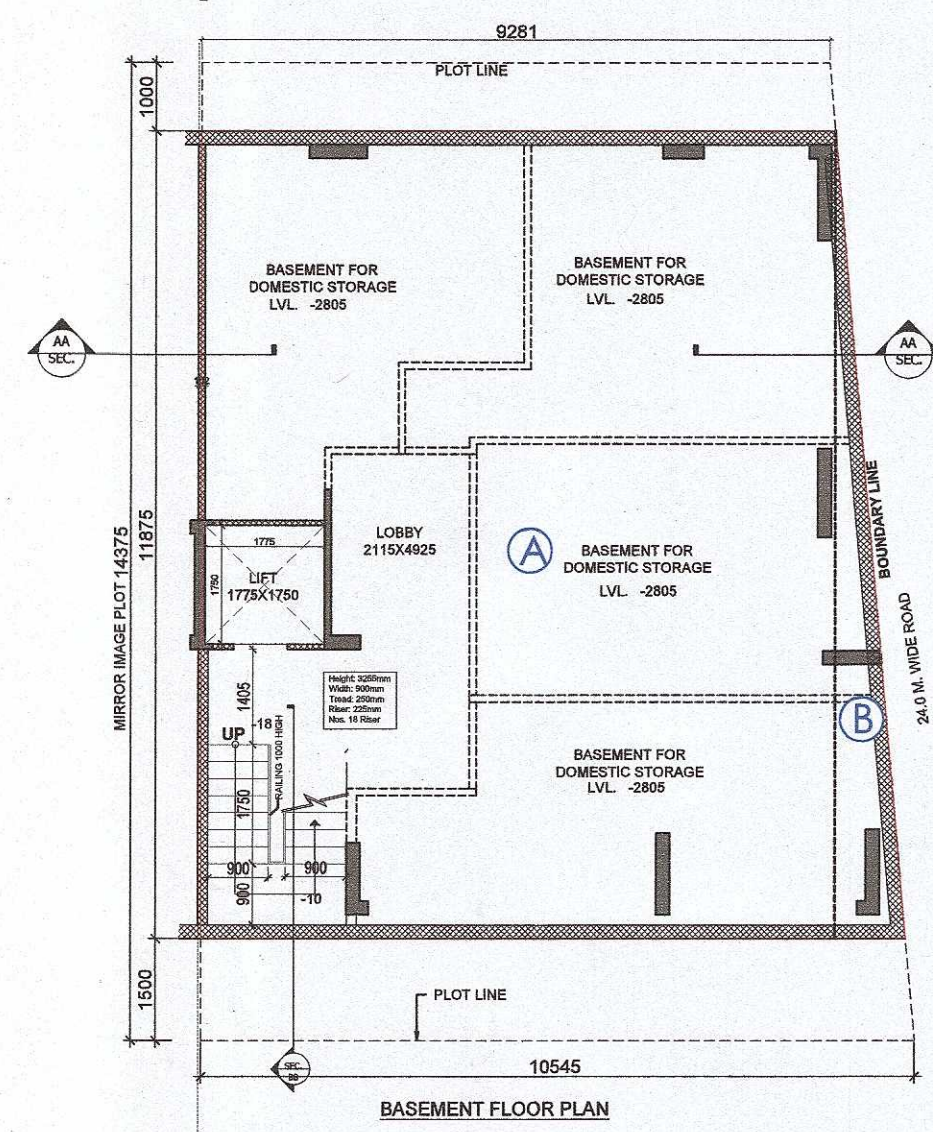


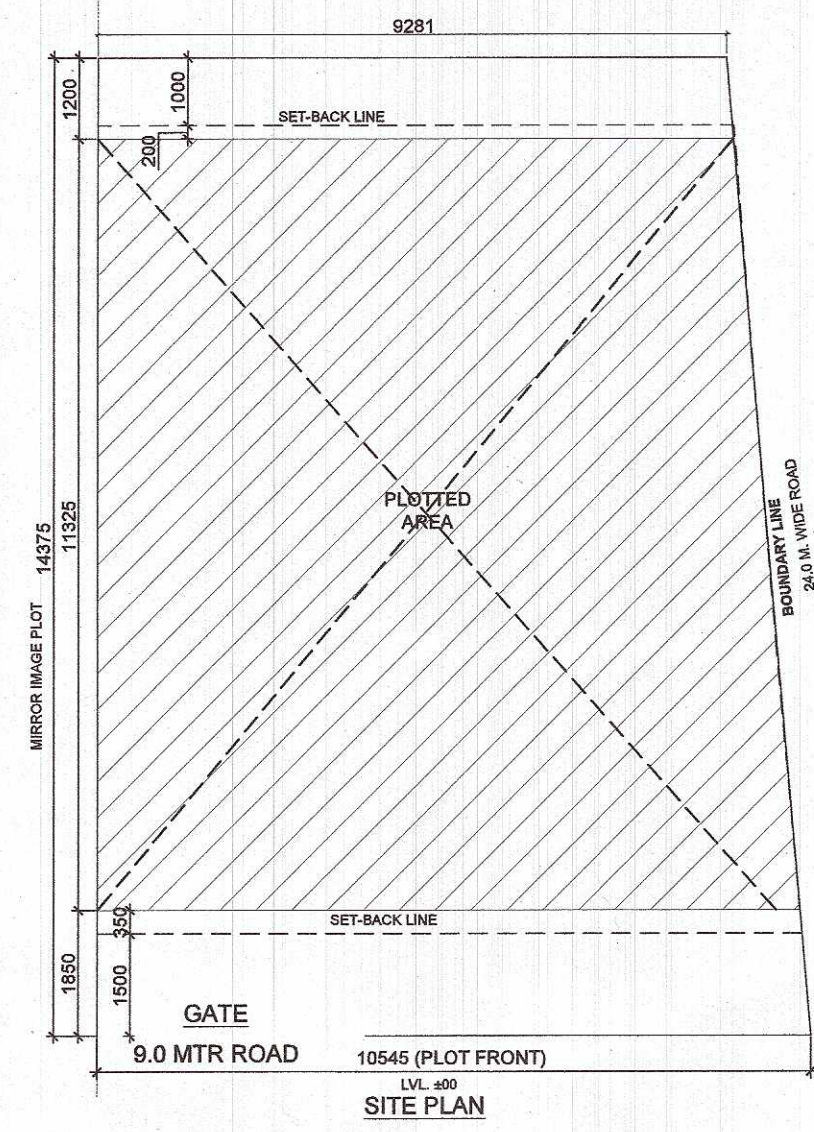

- 75,100,150,200 MM THK RCC WALL
- FROZEN PLOTS
- PLOTS FOR APPROVAL
- RESIDENTIAL PLOTS

SYMBOL	DESCRIPTION
1	110 00 UPVC PIPE
2	110 00 UPVC PIPE
S.NO.	TYPE	SIZE	CALL LEVEL	UNIT LEVEL
1	D0	1050 X 2400	00	2400
2	D1	1050 X 2400	00	2400
3	D2	900 X 2400	00	2400
4	D3	750 X 2400	00	2400
5	DG1	1810 X 2400	00	
6	DG2	2575 X 2400	00	
7	DG3	1500 X 2400	00	
8	DG4	3550 X 2400	00	
9	DG5	1275 X 2400	00	
10	SLD1	1820 X 2400	00	2400
11	SLD2	1820 X 2400	00	2400
12	SLD3	1585 X 2400	00	2400
13	SLD4	1485 X 2400	00	2400
14	W1	900 X 1350	1050	2400
15	W2	600 X 1200	1200	2400
16	W3	1500 X 2400	—	SECTION AA
17	W4	975 X 2400	—	SECTION AA
18	W5	600 X 2000	450	2400
19	G1	800 X 2550	00	SECTION AA
20	G1A	3300 X 2150	—	SECTION AA
21	G2	1050 X 2550	00	SECTION AA
22	G2A	1050 X 2150	—	SECTION AA
23	G3	1050 X 1800	600	2400

AREA CALCULATION			
PLOT AREA (14375 X 11325)	162812.5	SQ.MT.	162812.5
PERM. GROUND COVERAGE (70% OF PLOT AREA)	113968.75	SQ.MT.	113968.75
PROPOSED GROUND COVERAGE	113968.75	SQ.MT.	113968.75
PERMISSIBLE F.A.R. @ 20% OF PLOT AREA	32703.125	SQ.MT.	32703.125
PROPOSED F.A.R.	32703.125	SQ.MT.	32703.125
PROPOSED AREA OF 1ST FLOOR (GROUND COVERAGE)			
S.No.	LENGTH (IN M.)	WIDTH (IN M.)	AREA (SQ.MT.)
A	9310	5.815	54137.85
B	9310	5.815	54137.85
C	10.025	3.880	38897.50
D	2.350	3.350	7872.50
TOTAL			154845.75
PROPOSED AREA OF 2ND FLOOR TO FOURTH FLOOR			
S.No.	LENGTH (IN M.)	WIDTH (IN M.)	AREA (SQ.MT.)
A	9310	5.815	54137.85
B	9310	5.815	54137.85
C	10.025	3.880	38897.50
D	2.350	3.350	7872.50
TOTAL			154845.75
TOTAL AREA OF 5 FLOORS			
S.No.	LENGTH (IN M.)	WIDTH (IN M.)	AREA (SQ.MT.)
A	9310	5.815	54137.85
B	9310	5.815	54137.85
C	10.025	3.880	38897.50
D	2.350	3.350	7872.50
TOTAL			154845.75
TOTAL AREA OF 5 FLOORS (F.A.R. CALCULATION)			
S.No.	LENGTH (IN M.)	WIDTH (IN M.)	AREA (SQ.MT.)
A	9310	5.815	54137.85
B	9310	5.815	54137.85
C	10.025	3.880	38897.50
D	2.350	3.350	7872.50
TOTAL			154845.75
TOTAL AREA OF 5 FLOORS (F.A.R. CALCULATION)			
S.No.	LENGTH (IN M.)	WIDTH (IN M.)	AREA (SQ.MT.)
A	9310	5.815	54137.85
B	9310	5.815	54137.85
C	10.025	3.880	38897.50
D	2.350	3.350	7872.50
TOTAL			154845.75

NOTE:- PLOT NO-D-71, D-72, D-73, D-74 REMOVED

PROJECT NAME & ADDRESS
PROPOSED BUILDING PLAN ON PLOT NO. P-9 (1 FROZEN PLOTS) FOR RESIDENTIAL PLOTTED COLONY UNDER DEEN DAYAL JAN AWAS YOJNA SCHEME -2016 IN SECTOR-61, GURUGRAM (HR.), LAND MEASURING 23.29999 ACRES. BEING DEVELOPED BY SUPOSHAA REALCON PRIVATE LIMITED.

OWNER'S NAME
M/s. SUPOSHAA REALCON PRIVATE LIMITED.

DRAWING TITLE
TYPE: P9 - FLOOR PLANS WITH AREA CALCULATION, ELEVATIONS & SECTIONS (LEFT SIDE)

AUTHORIZED SIGNATORY
Sunit Kumar

ARCHITECT SIGNATURE
RAJIV GANDHI
ARCHITECT
LIC. No.-CA/91/13852

DATE:
SHEET- 01 OF 01
SCALE 1:100

