




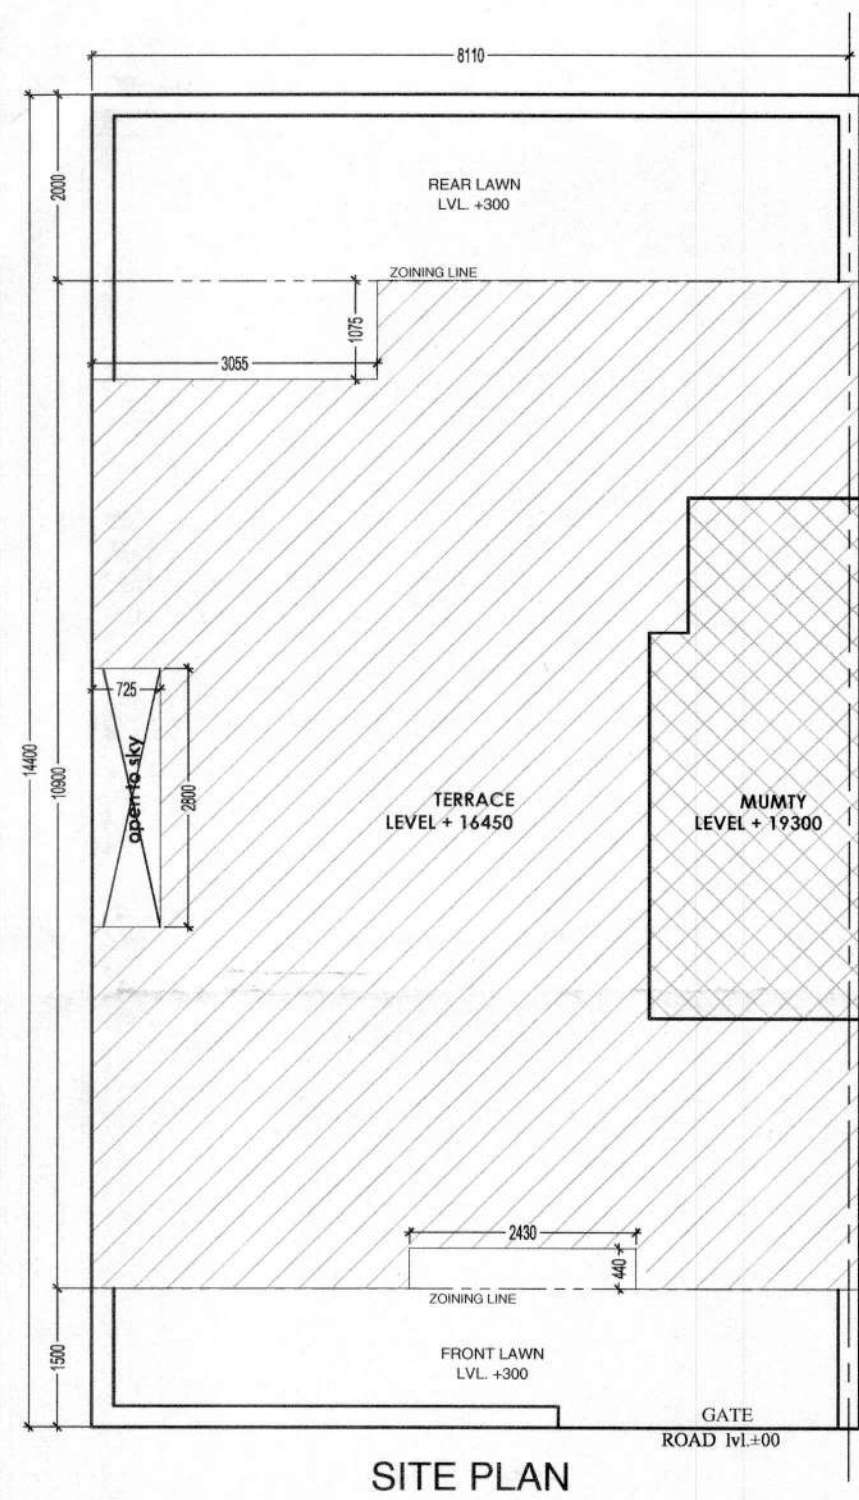


SITE PLAN

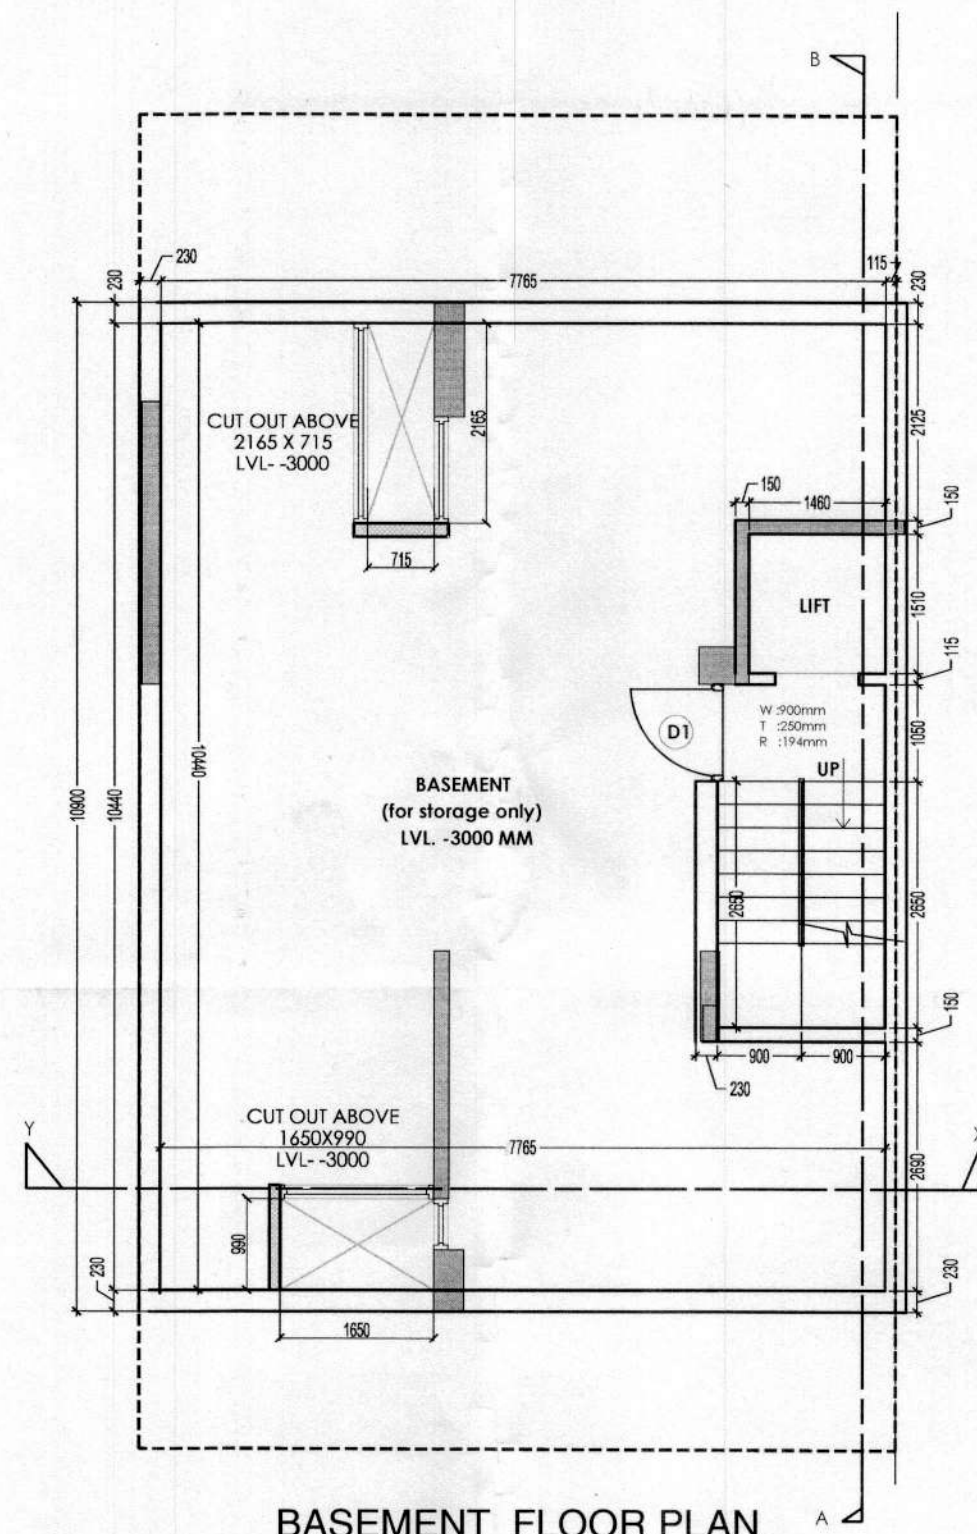


BASEMENT FLOOR PLAN

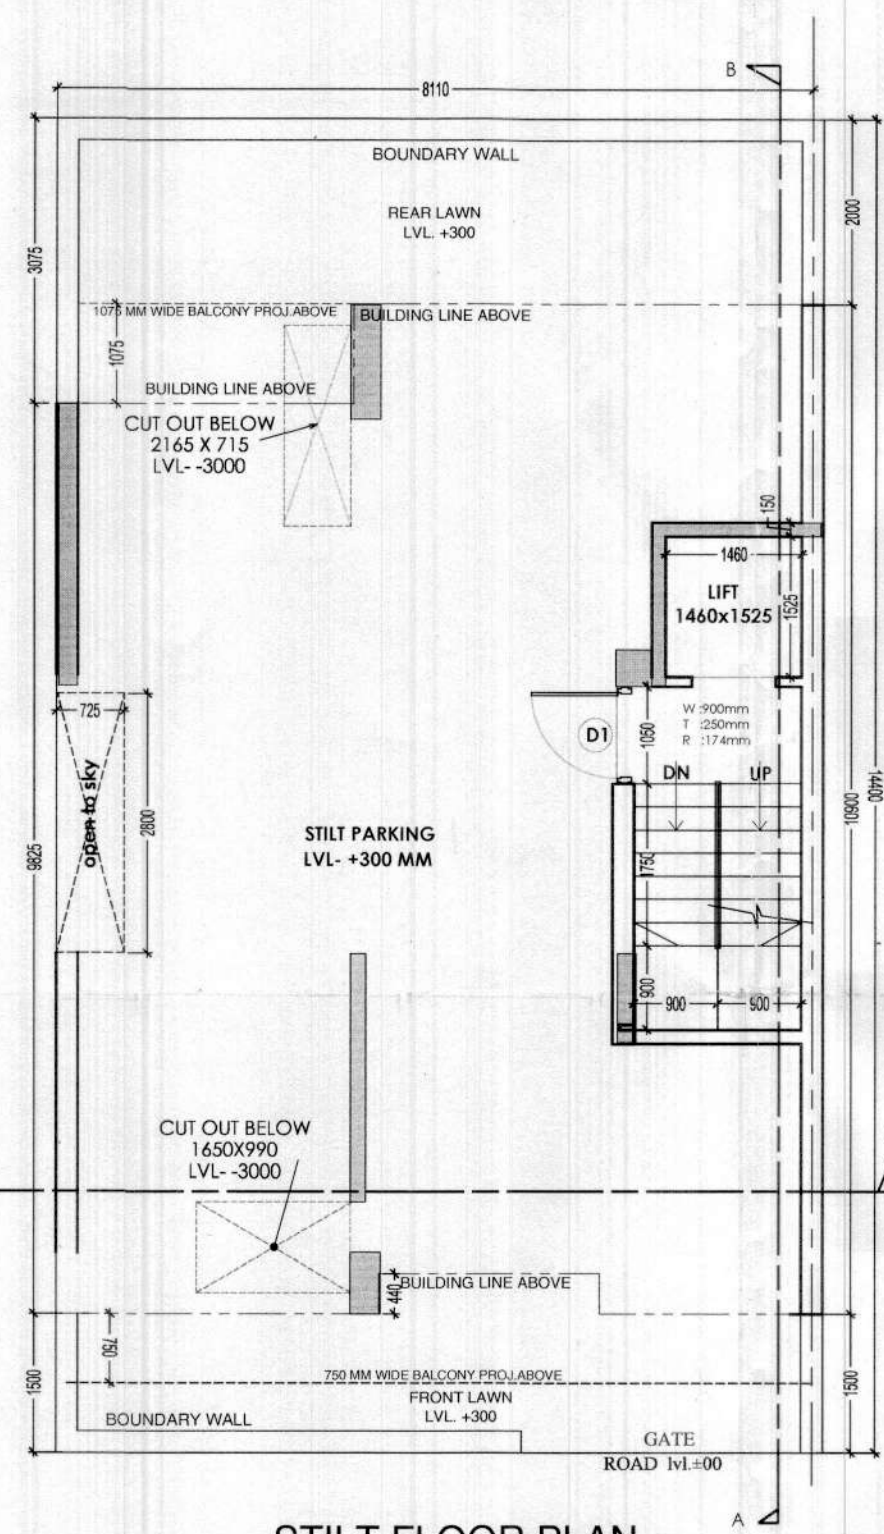

STILT FLOOR PLAN

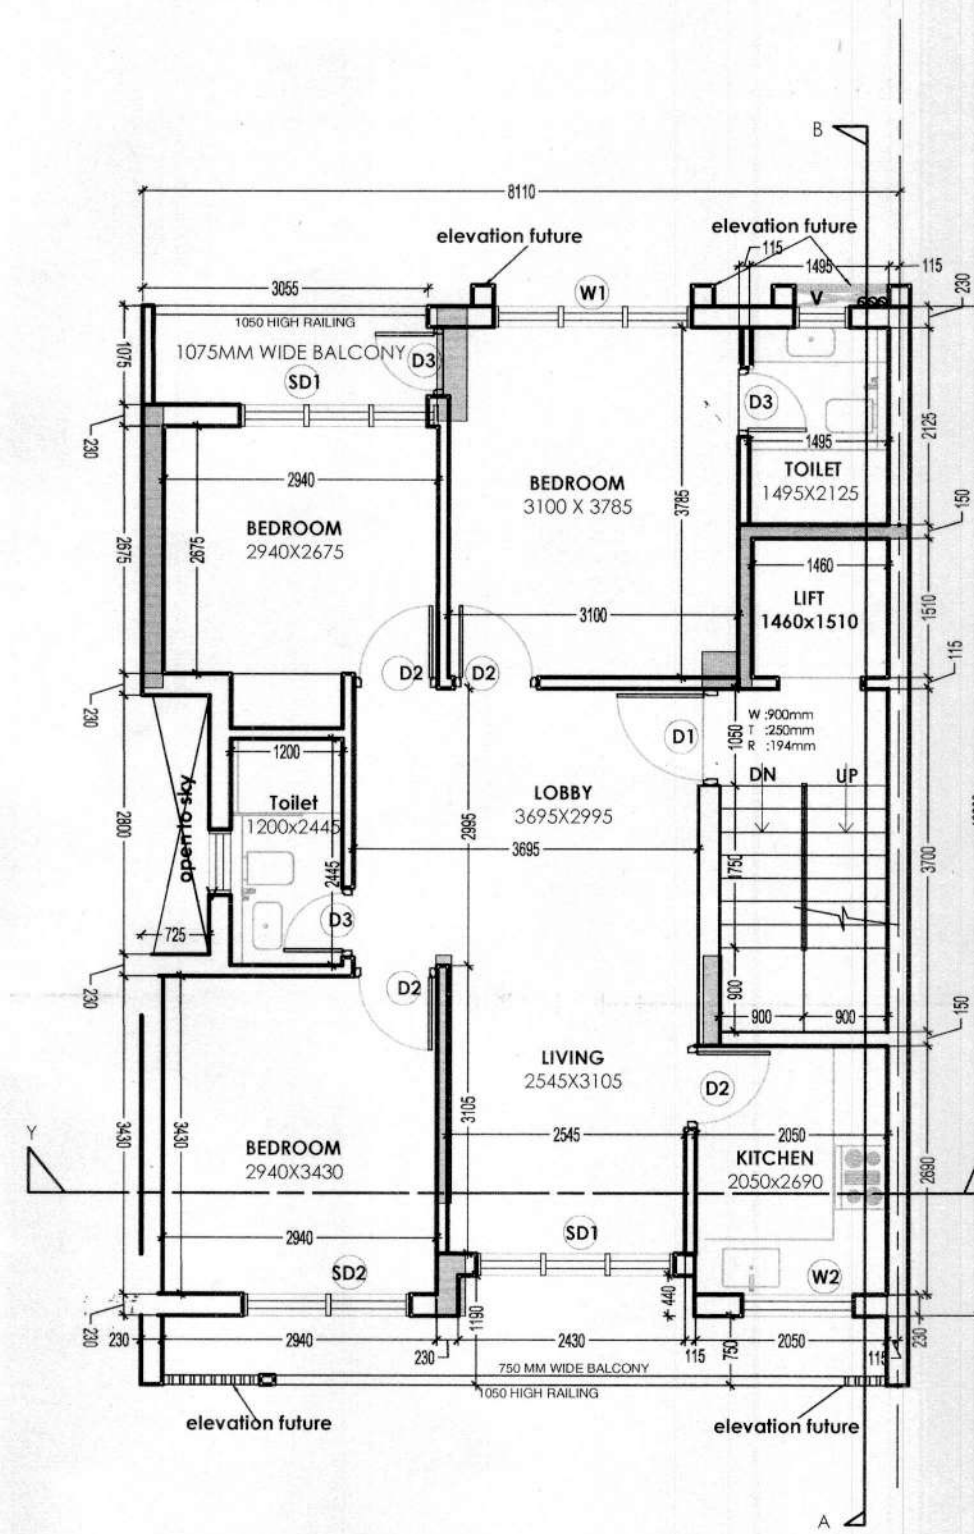


TYPICAL 1ST TO 4TH FLOOR PLAN

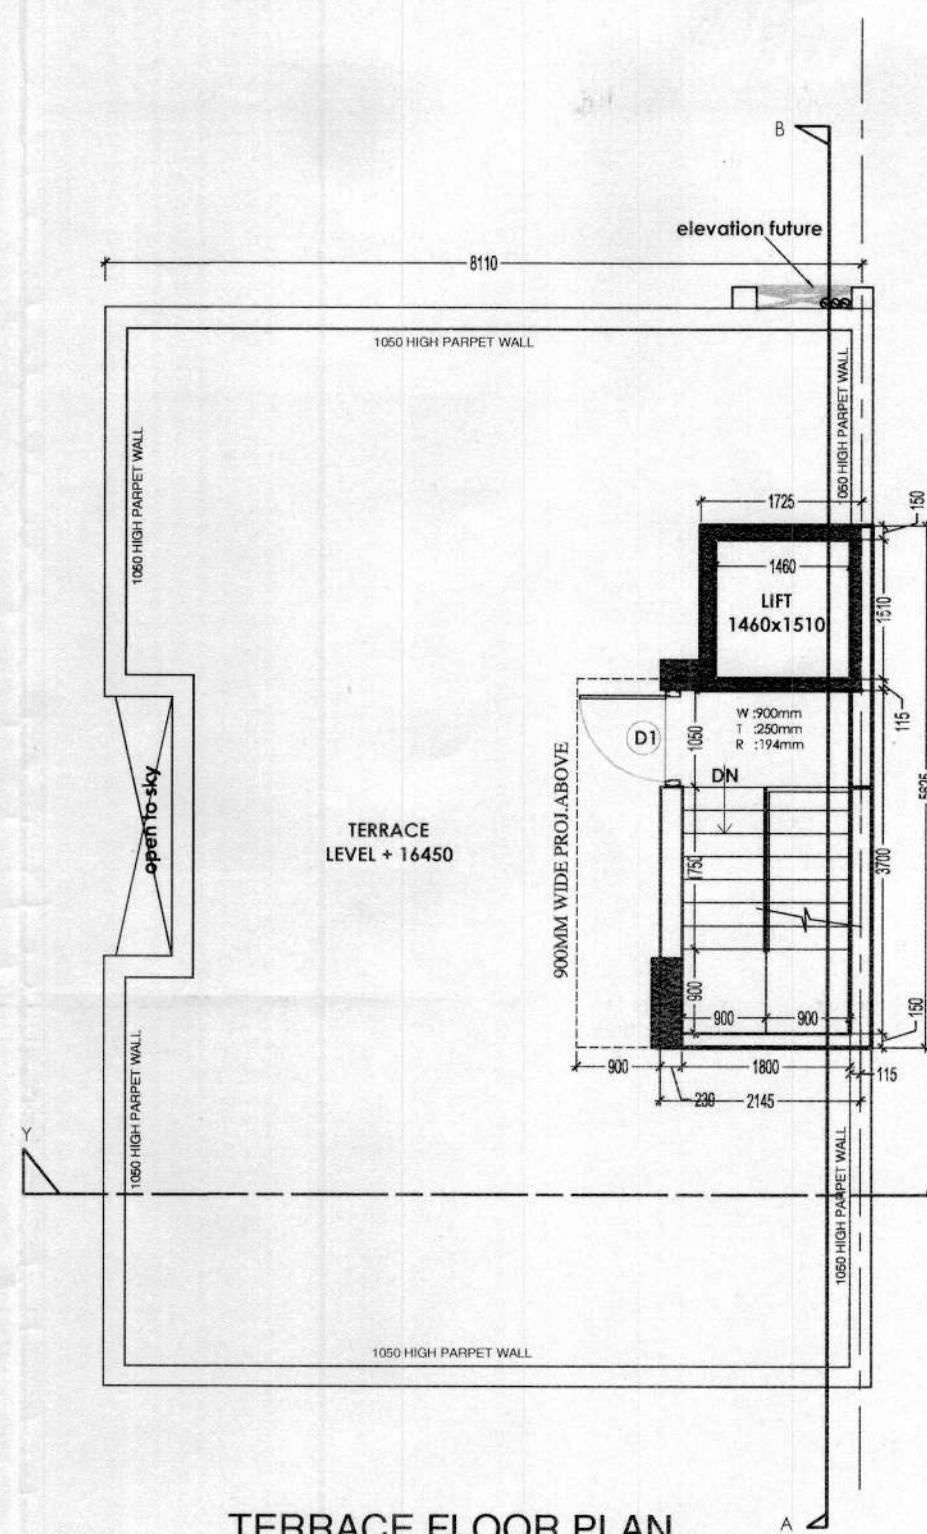


TERRACE FLOOR PLAN




REAR ELEVATION

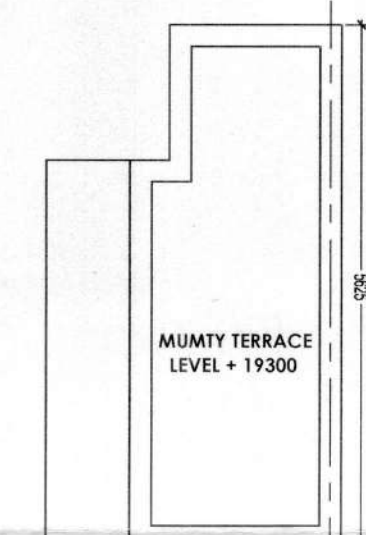


MUMTY TERRACE

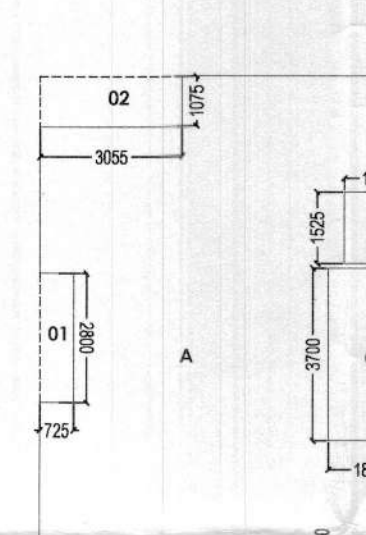


AREA DIAGRAM

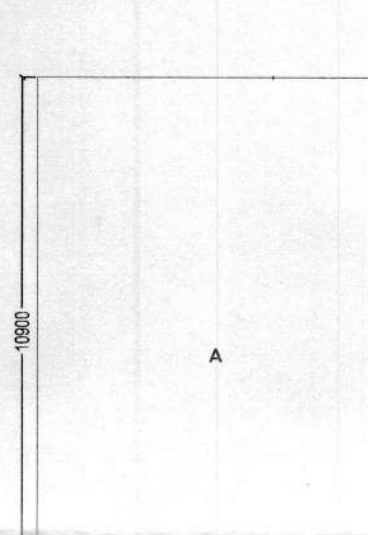


BASEMENT AREA DIAGRAM

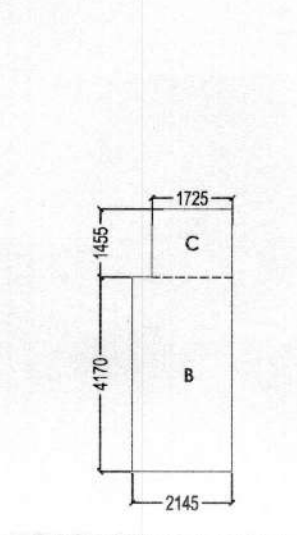


MUMTY AREA DIAGRAM

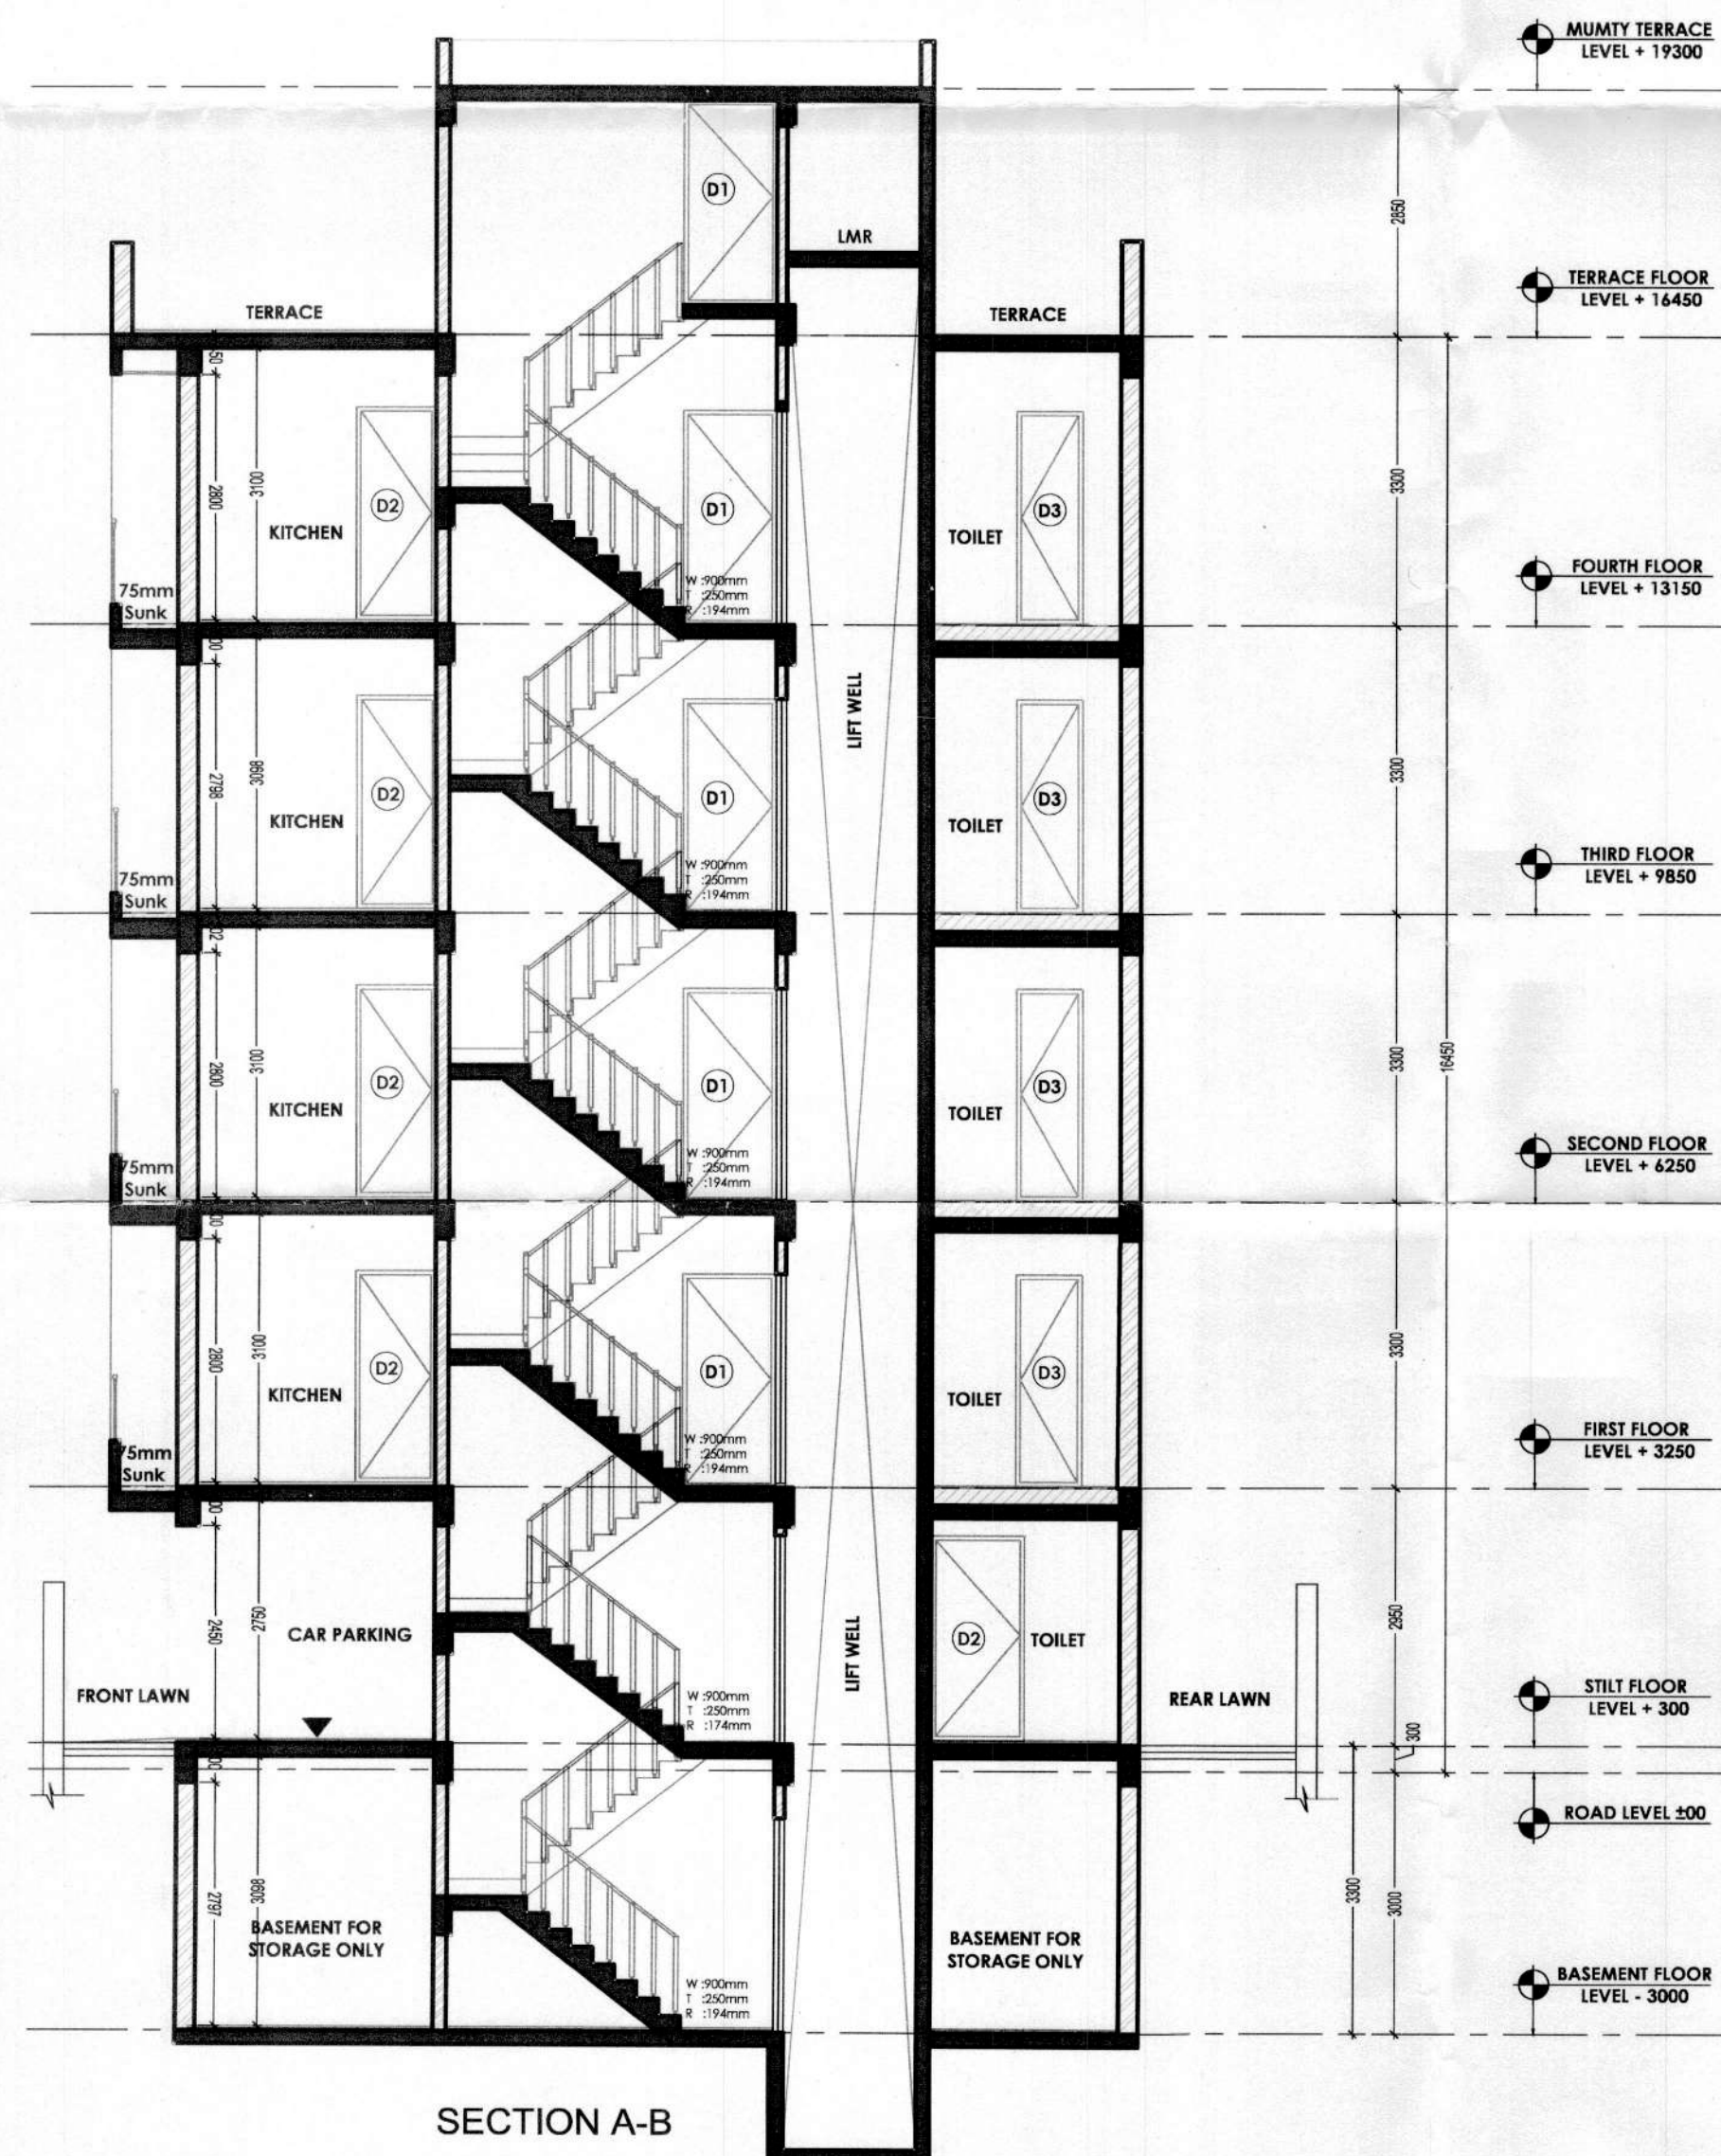

SECTION A-B

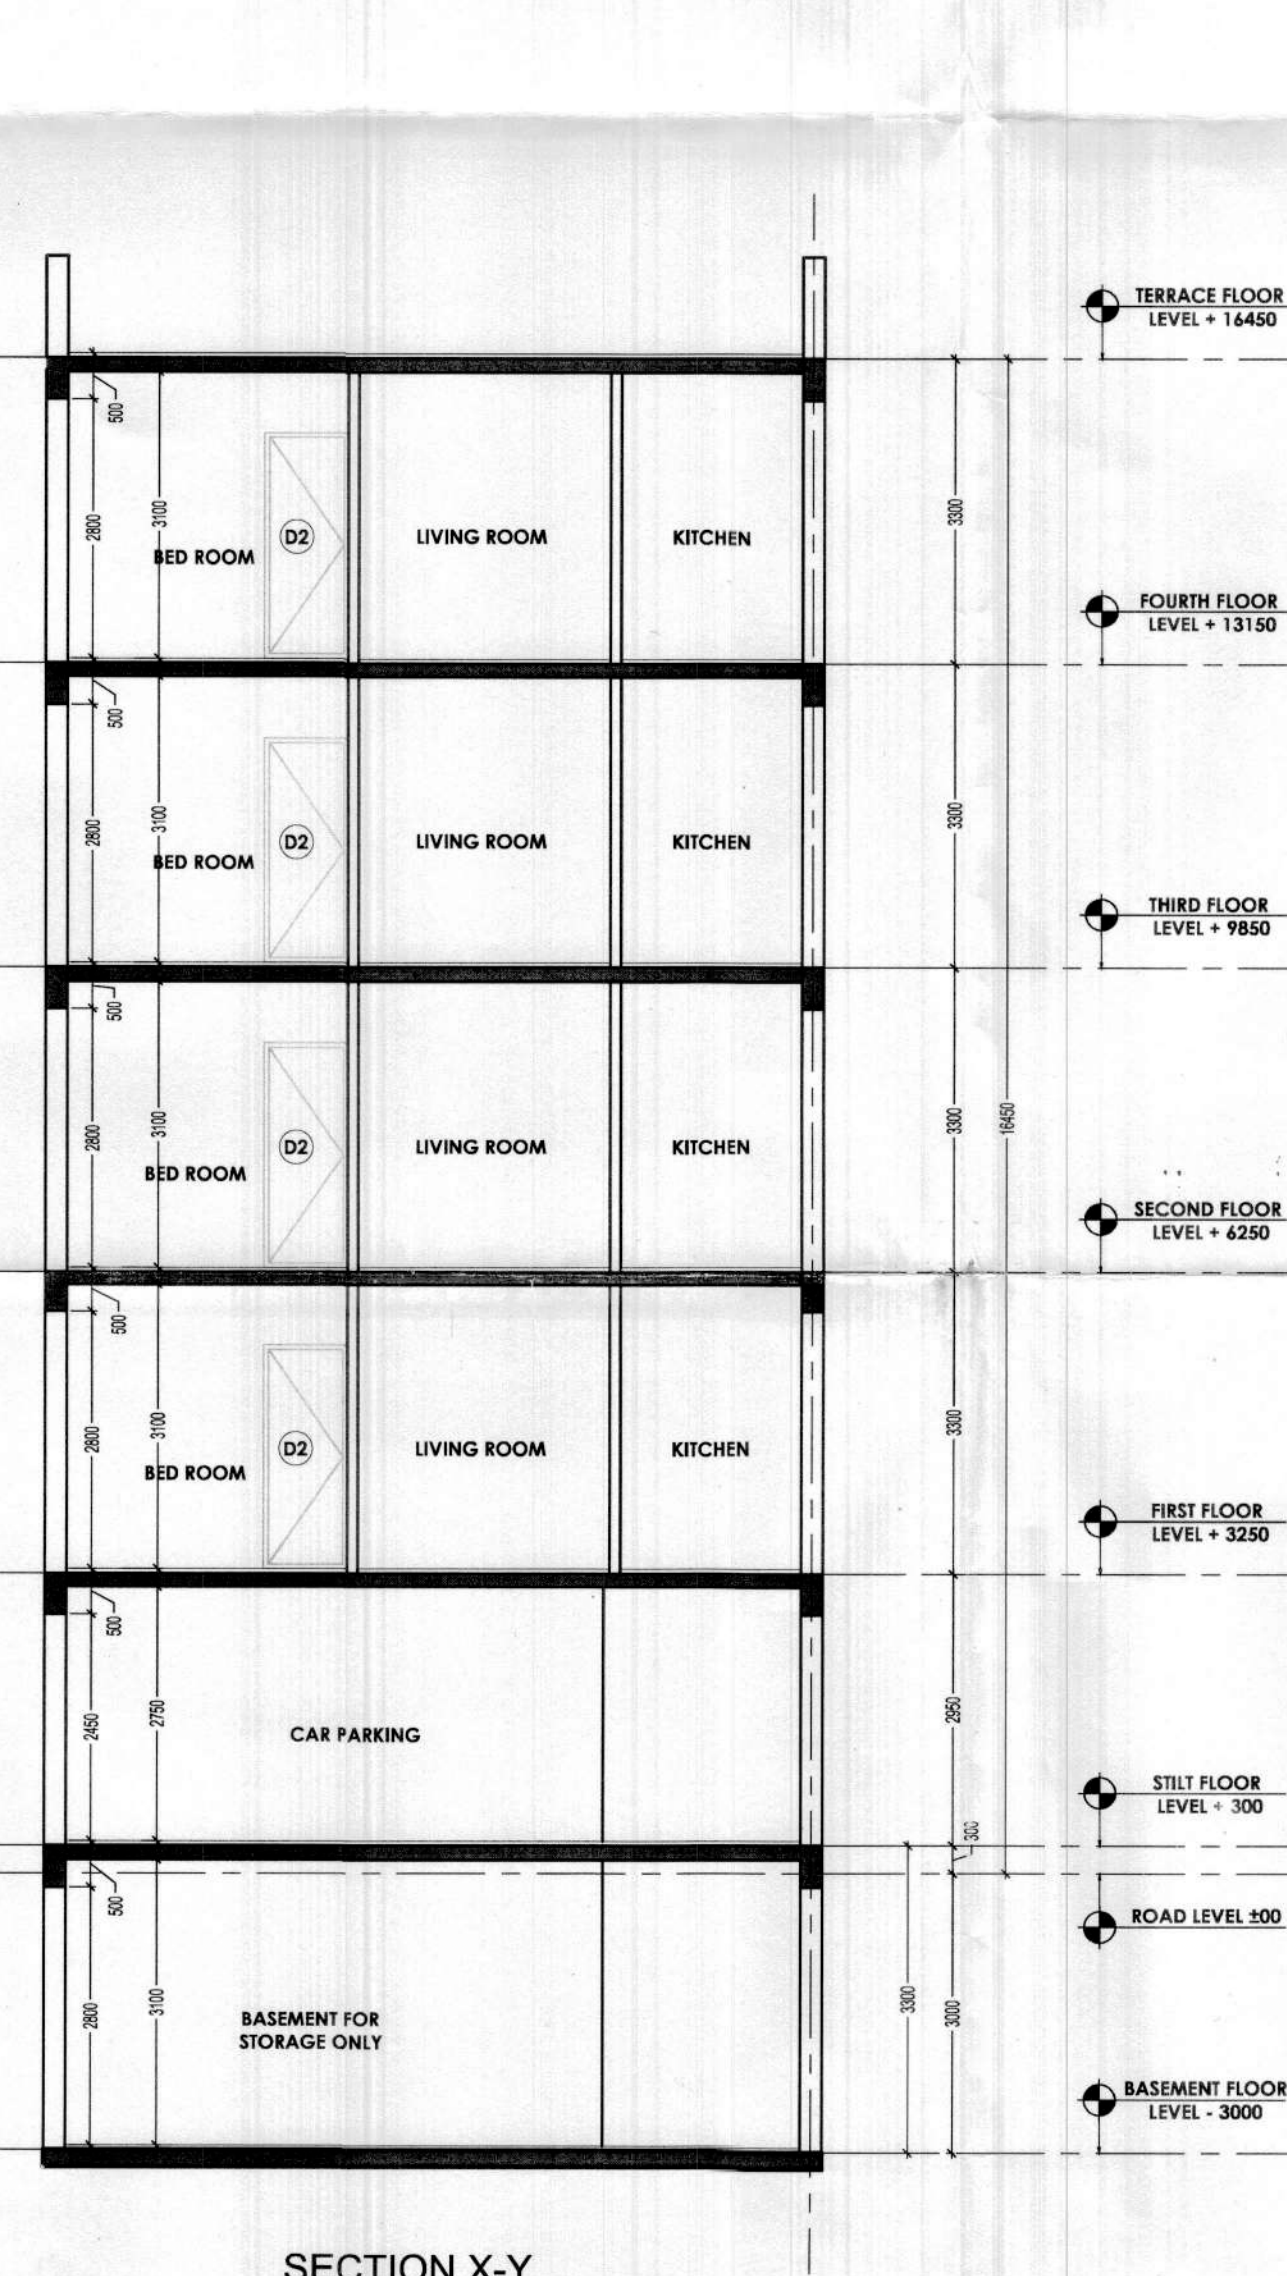

SECTION X-Y

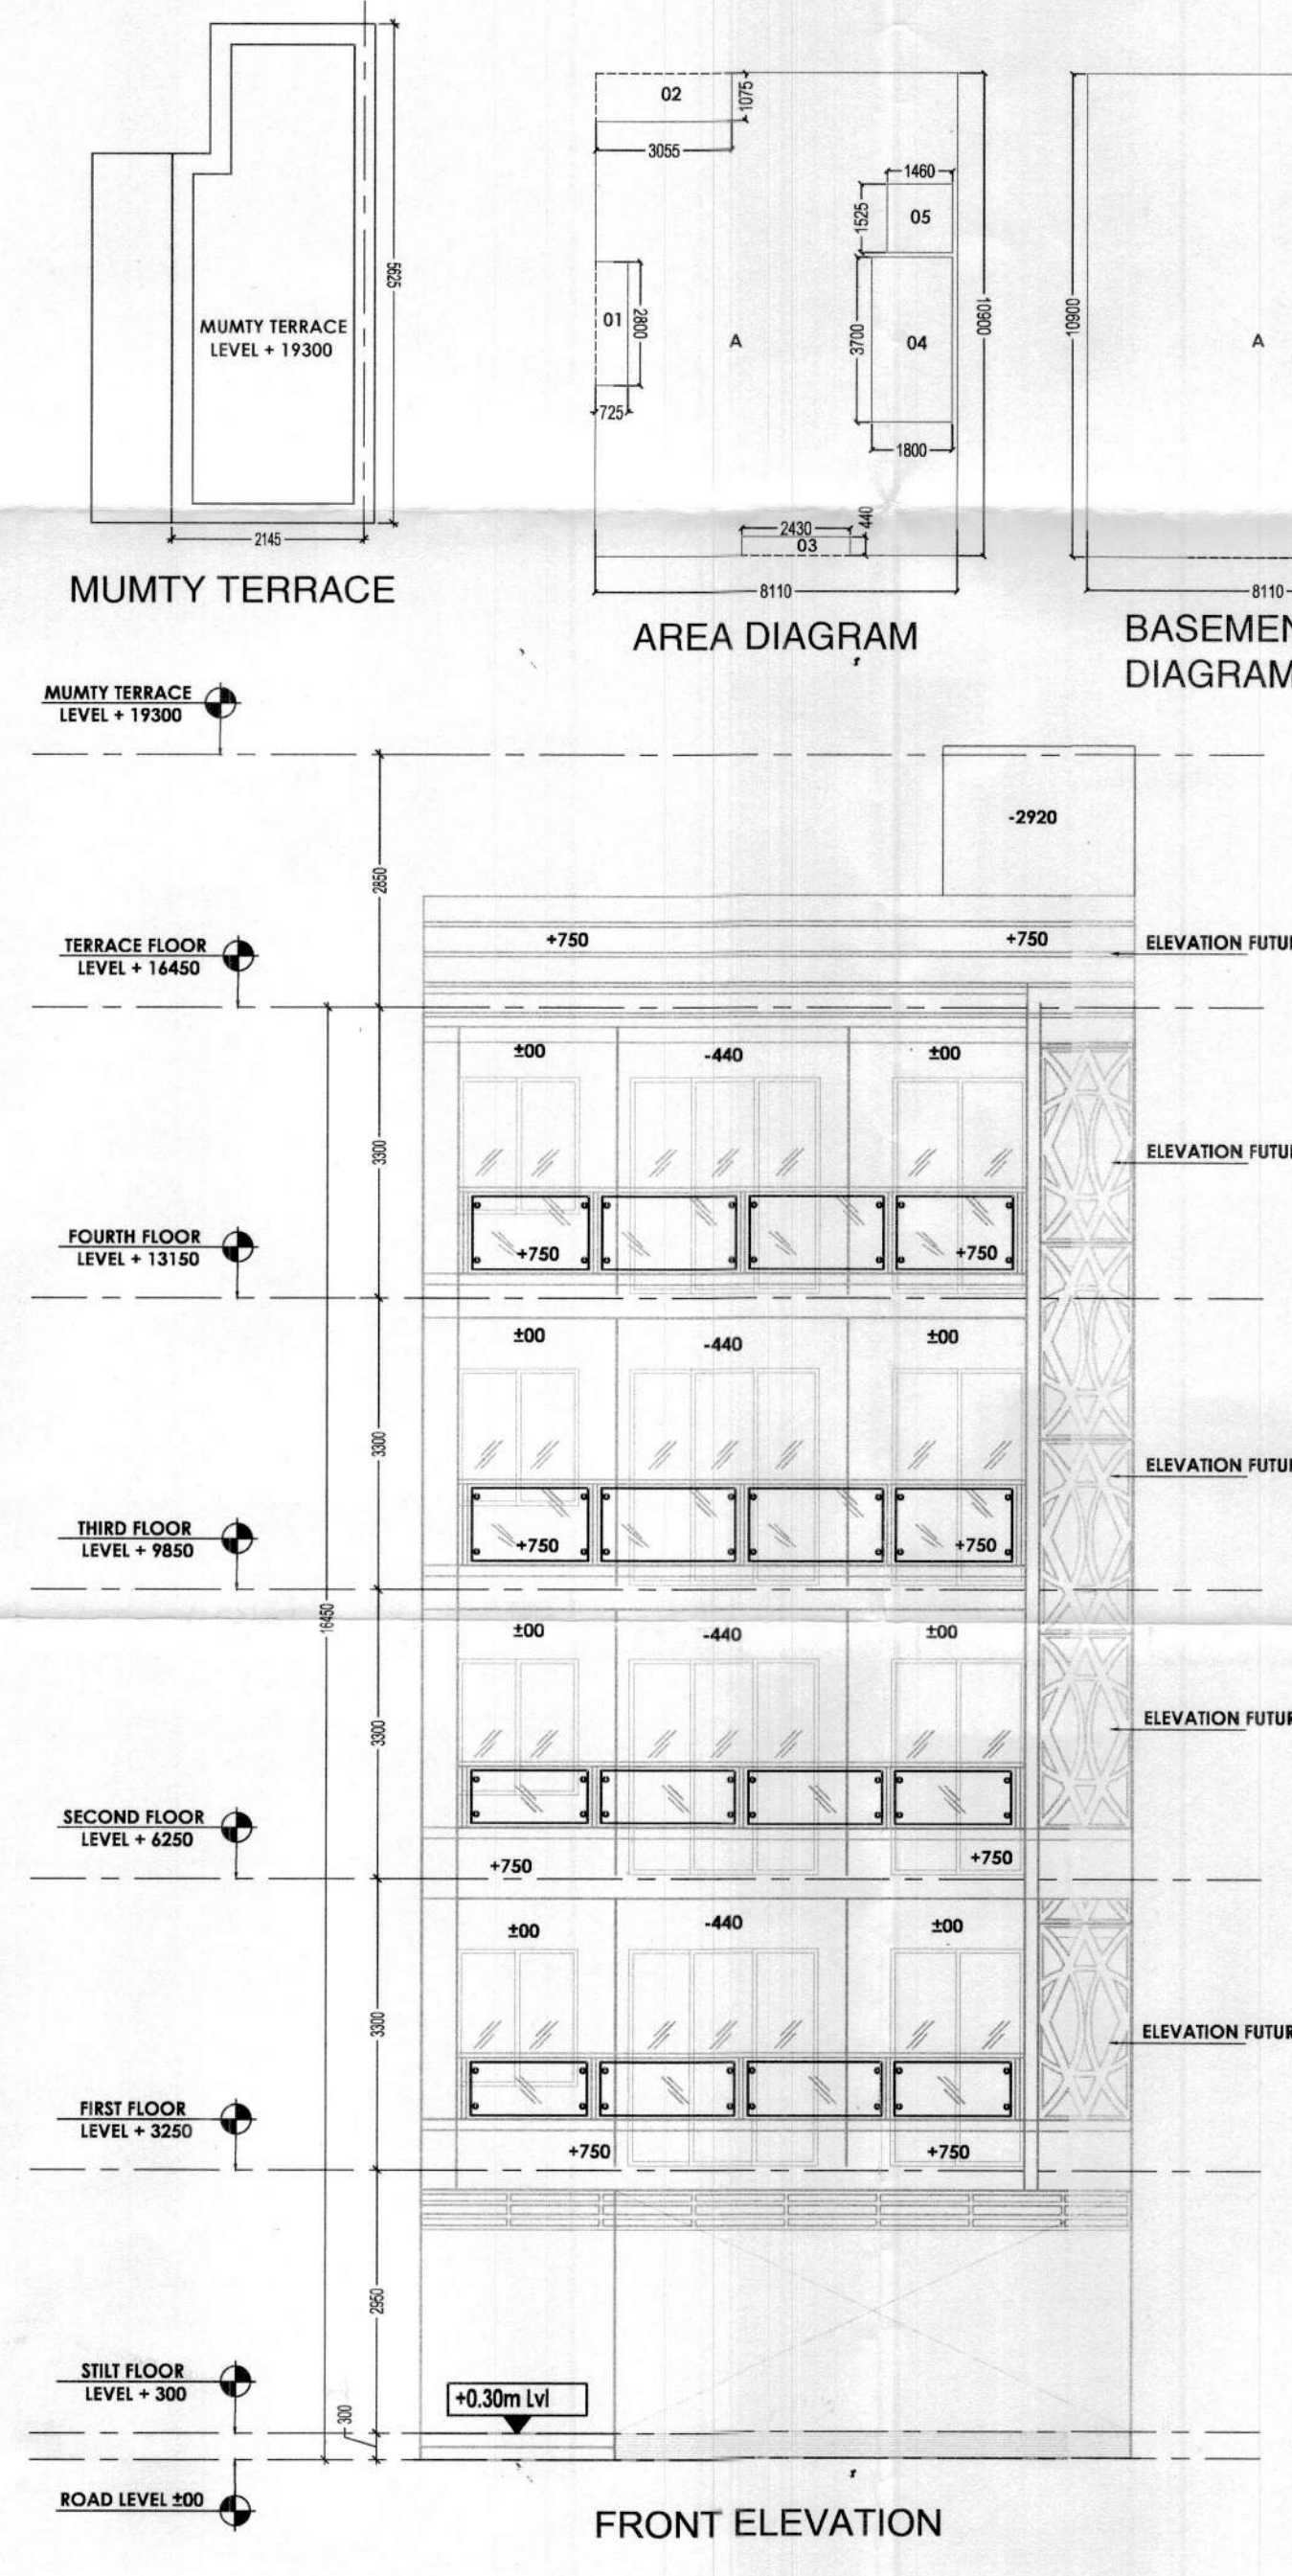

FRONT ELEVATION

BASEMENT AREA (NON F.A.R.)						
ADDITIONS	S.N.O.	NO.	PREFIX	LENGTH	BREATH	AREA
A	1	1		8.110	10.900	88.399
TOTAL BASEMENT AREA						88.399

GROUND COVERAGE						
ADDITIONS	S.N.O.	NO.	PREFIX	LENGTH	BREATH	AREA
A	1	1		8.110	10.900	88.399
TOTAL ADDITION						88.399

S.N.O.	NO.	PREFIX	LENGTH	BREATH	AREA
1	1	1	0.440	2.430	1.06
2	1	1	0.725	2.800	2.03
3	1	1	1.075	3.055	3.28
TOTAL SUBTRACTION					6.38
TOTAL GROUND COVERAGE					92.01

STILT F.A.R.						
ADDITIONS						
S.N.O.	NO.	PREFIX	LENGTH	BREATH	AREA	
B	1	1	2.145	4.170	8.94	
C	1	1	1.455	1.725	2.51	

TYP. 1st, 2nd, 3rd & 4th FLOOR F.A.R.						
ADDITIONS	S.N.O.	NO.	PREFIX	LENGTH	BREATH	AREA
A	1	1		8.110	10.900	88.399
TOTAL ADDITION						88.399

MUMTY AREA (NON F.A.R.)						
ADDITIONS	S.N.O.	NO.	PREFIX	LENGTH	BREATH	AREA
A	1	1		8.110	10.900	88.399
TOTAL ADDITION						88.399

TOTAL F.A.R.						
ADDITIONS	S.N.O.	NO.	PREFIX	LENGTH	BREATH	AREA
A	1	1		8.110	10.900	88.399
TOTAL ADDITION						88.399

TOTAL F.A.R.						
ADDITIONS	S.N.O.	NO.	PREFIX	LENGTH	BREATH	AREA
A	1	1		8.110	10.900	88.399
TOTAL ADDITION						88.399

TOTAL F.A.R.						
ADDITIONS	S.N.O.	NO.	PREFIX	LENGTH	BREATH	AREA
A	1	1		8.110	10.900	88.399
TOTAL ADDITION						88.399

TYP. 1st, 2nd, 3rd & 4th FLOOR F.A.R.						
ADDITIONS	S.N.O.	NO.	PREFIX	LENGTH	BREATH	AREA
A	1	1		8.110	10.900	88.399
TOTAL ADDITION						88.399

MUMTY AREA (NON F.A.R.)						
ADDITIONS	S.N.O.	NO.	PREFIX	LENGTH	BREATH	AREA
A	1	1		8.110	10.900	88.399
TOTAL ADDITION						88.399

TOTAL F.A.R.						
ADDITIONS	S.N.O.	NO.	PREFIX	LENGTH	BREATH	AREA
A	1	1		8.110	10.900	88.399
TOTAL ADDITION						88.399

TOTAL F.A.R.						
W1	2125 X 1550	900 MM	2450 MM	
W2	1200 X 1550	900 MM	2450 MM	
V	600 X 1550	900 MM	2450 MM	
D1	1050 X 2250	00 MM	2450 MM	
D2	900 X 2250	00 MM	2450 MM	
D3	750 X 2250	00 MM	2450 MM	

NOTES :-
1. ALL DIMENSIONS ARE IN MM
2. GATE & B/WALL AS/STD DESIGN
3. THE RESPONSIBILITY OF THE STRUCTURAL DRG, STRUCTURAL STABILITY OF THE BUILDING BLOCK AGAINST THE EARTHQUAKE SHALL BE SOLELY OF OWNER/ ARCHITECT / ENGINEER.

REVISED BUILDING PLAN FOR PLOT NO : 01 IN PLOTTED COLONY WHITE LAND BUSS VILLE SECTOR- 76, GURGAON, HARYANA.

OWNER'S SEAL & SIGNATURE

ARCHITECT'S SEAL & SIGNATURE

DATE-AUG.-2022 SCALE - 1:80
PLANS ,SECTION ,ELEVATION & AREA CALCULATION DRAWING NO:- 01