




Sanctioned & Valid For Two Year
Ar. VIKKEY
Architect No. CA-2017-86236
Gurgaon

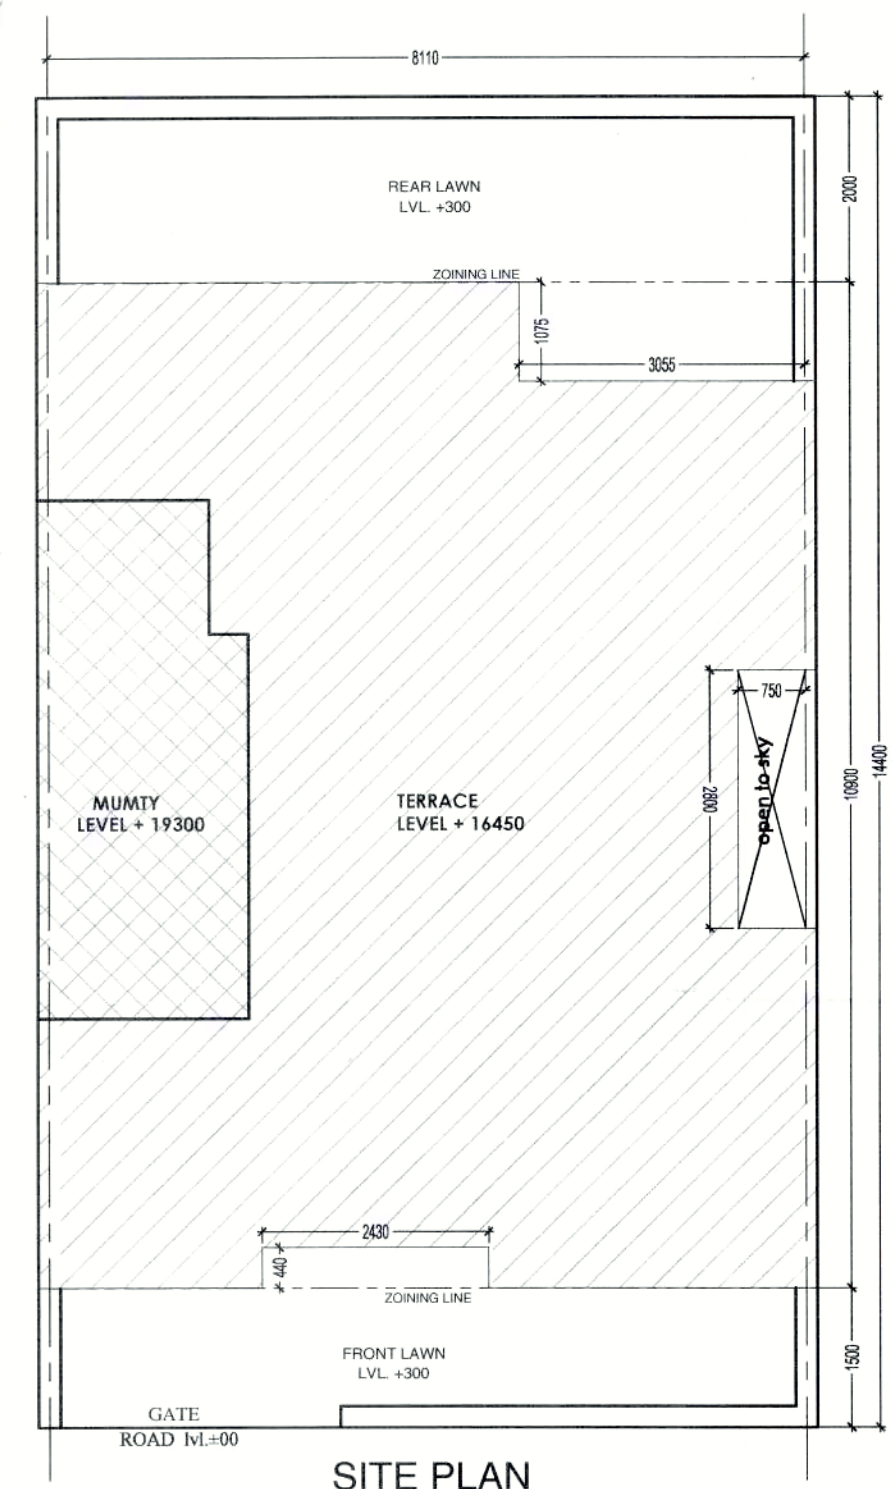


SITE PLAN

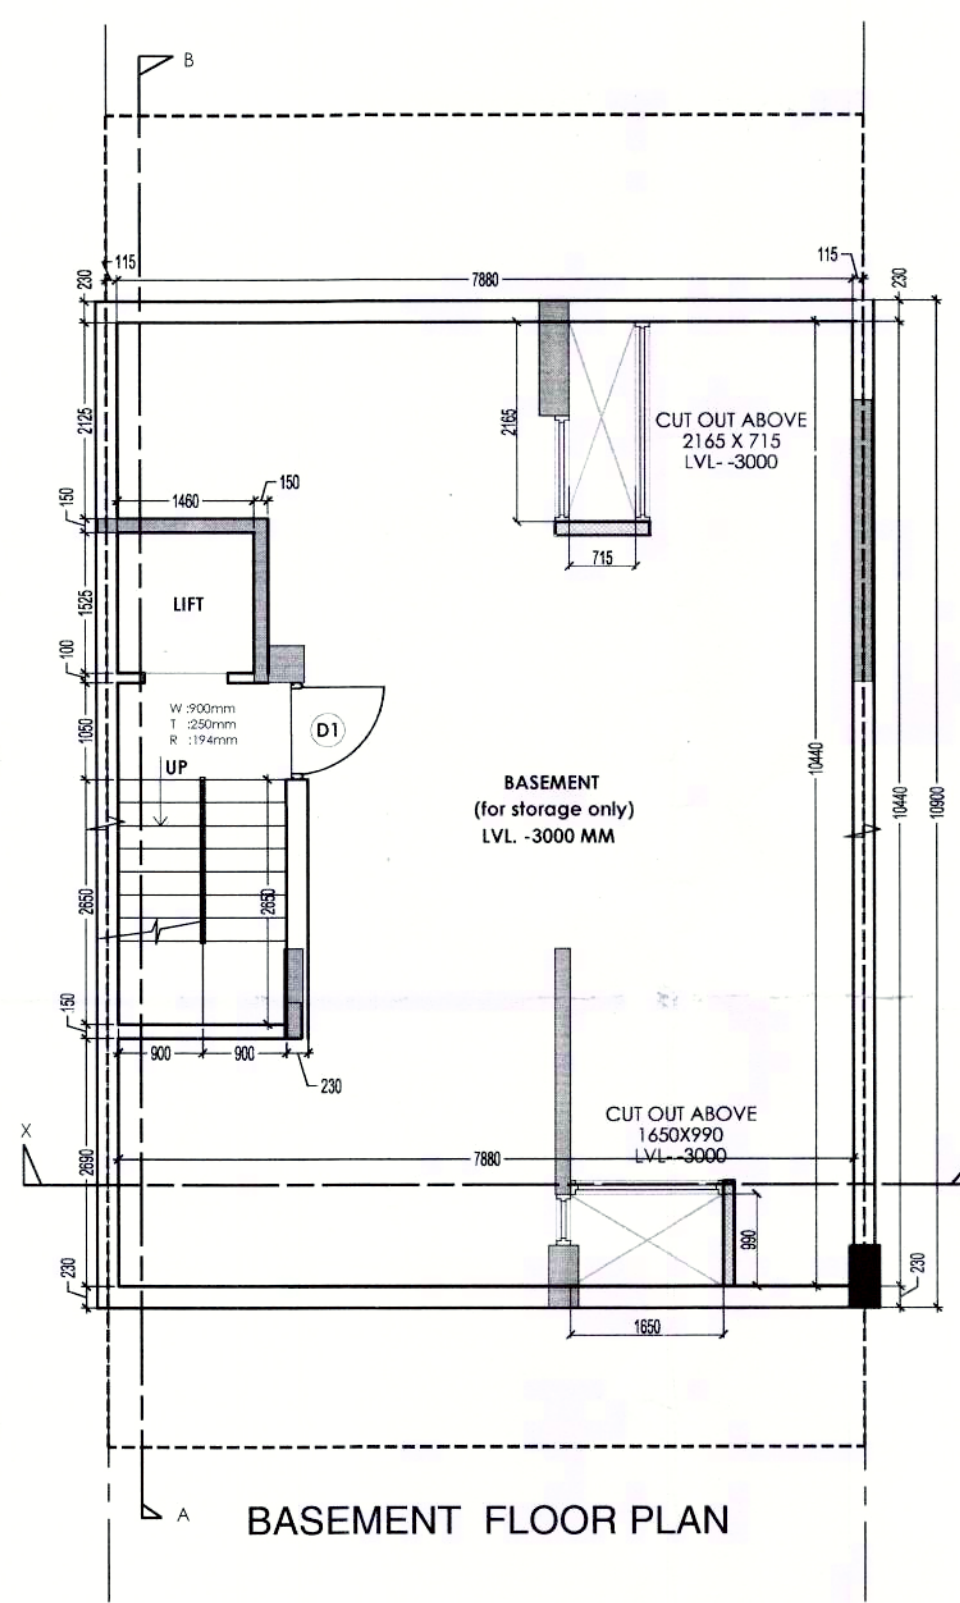


BASEMENT FLOOR PLAN

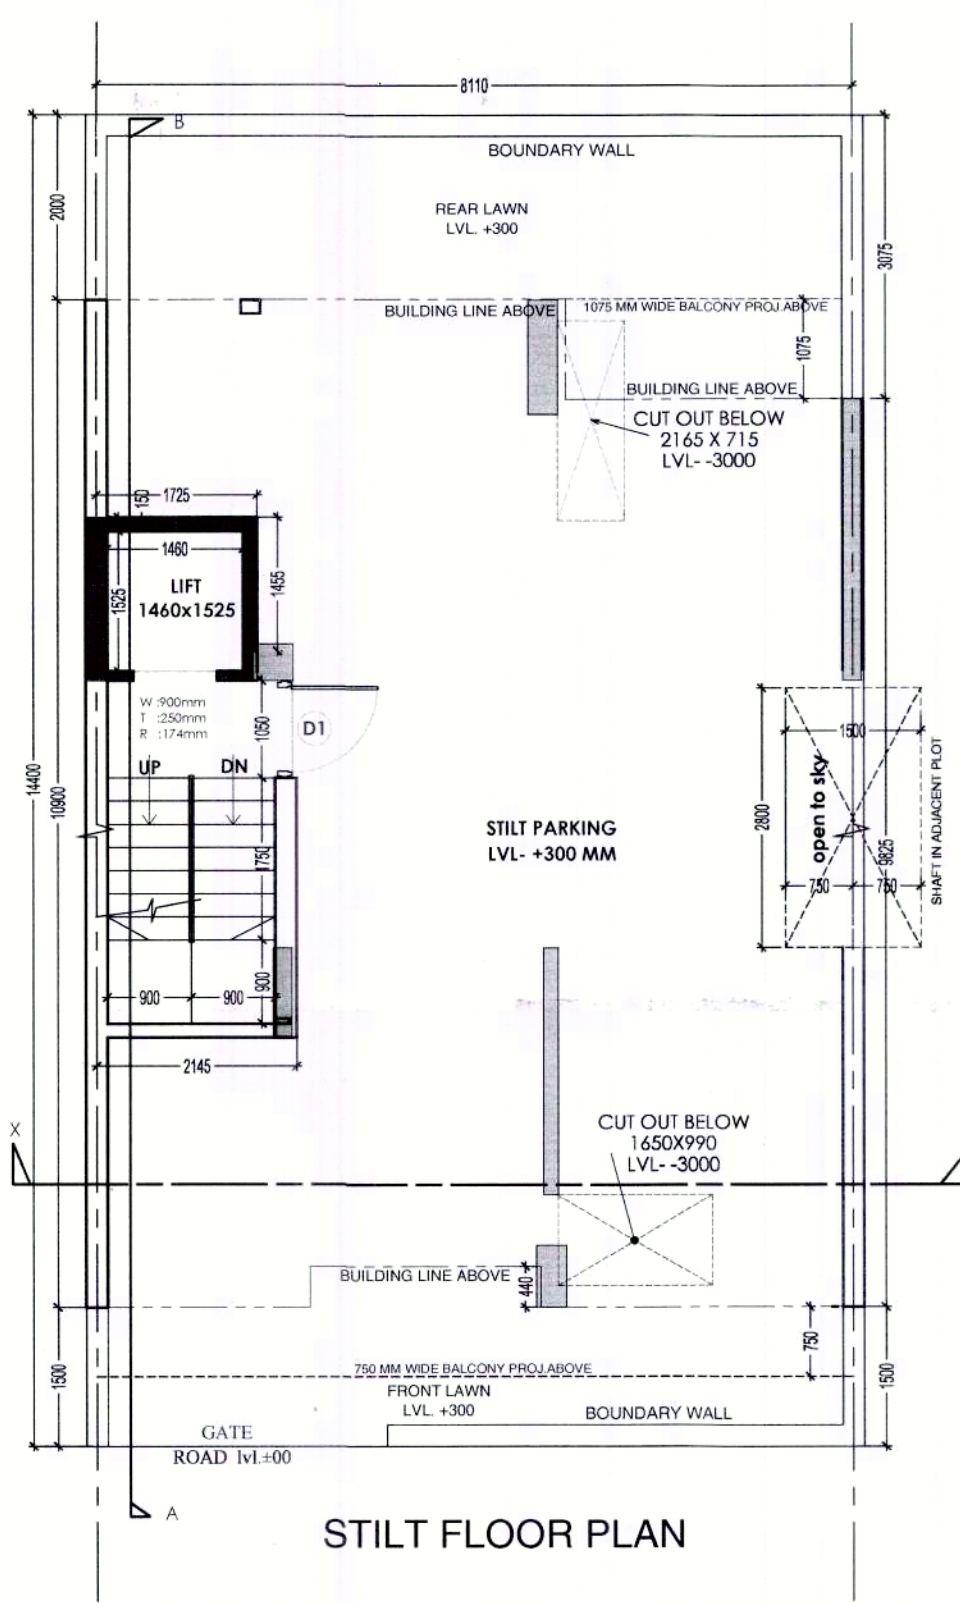


STILT FLOOR PLAN

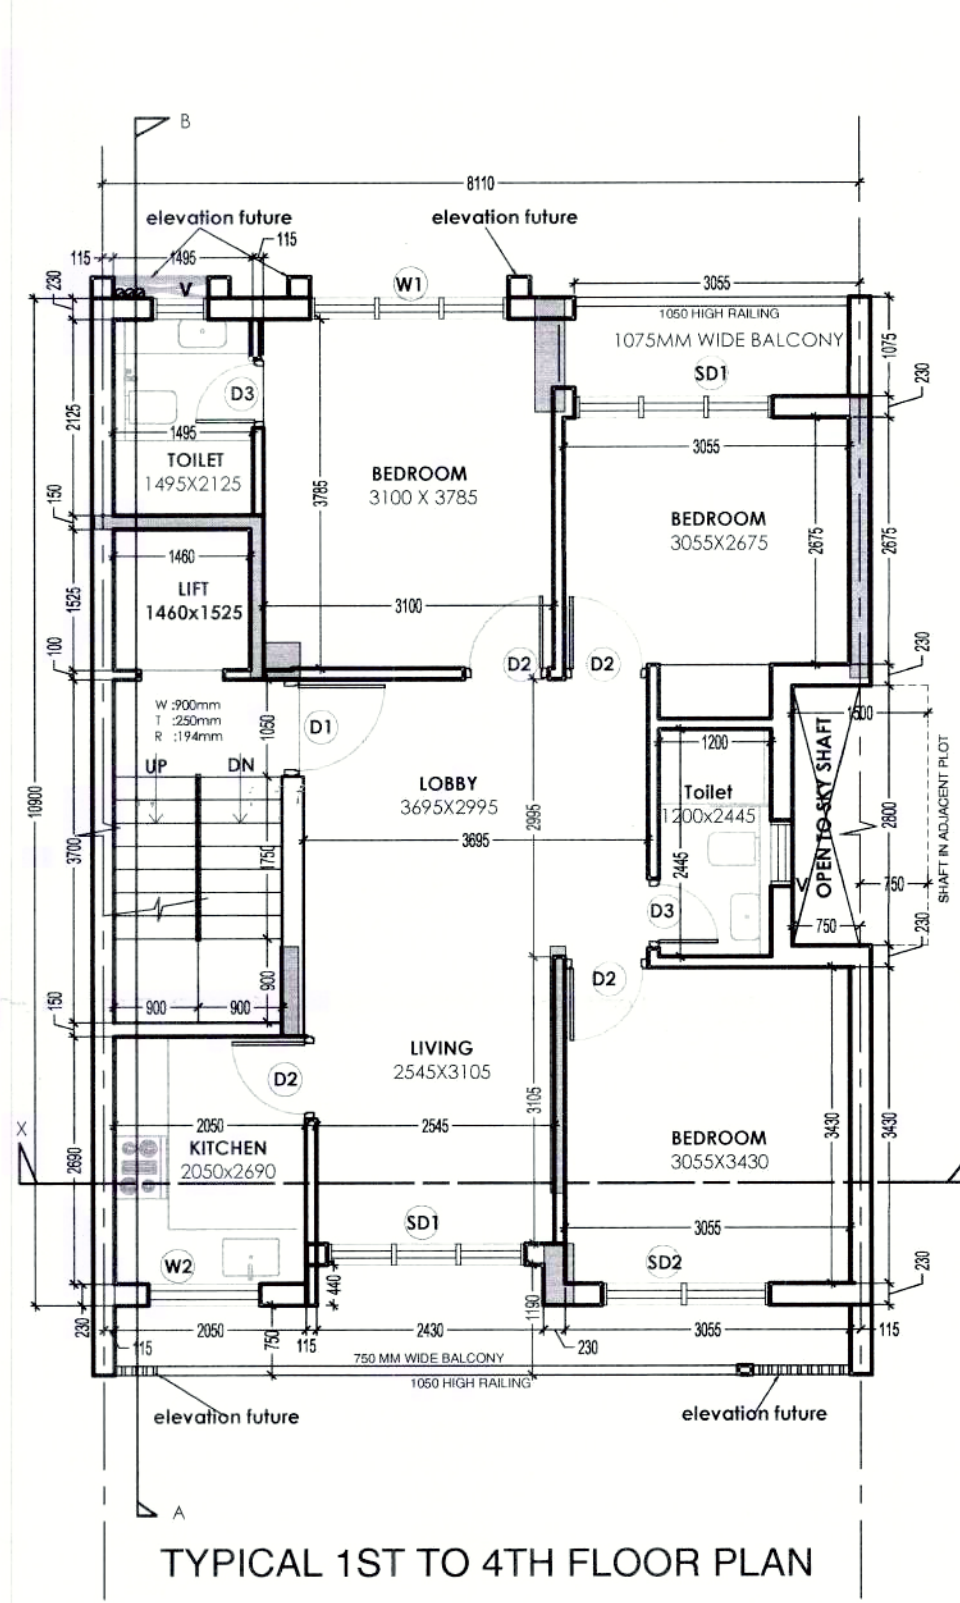


TYPICAL 1ST TO 4TH FLOOR PLAN

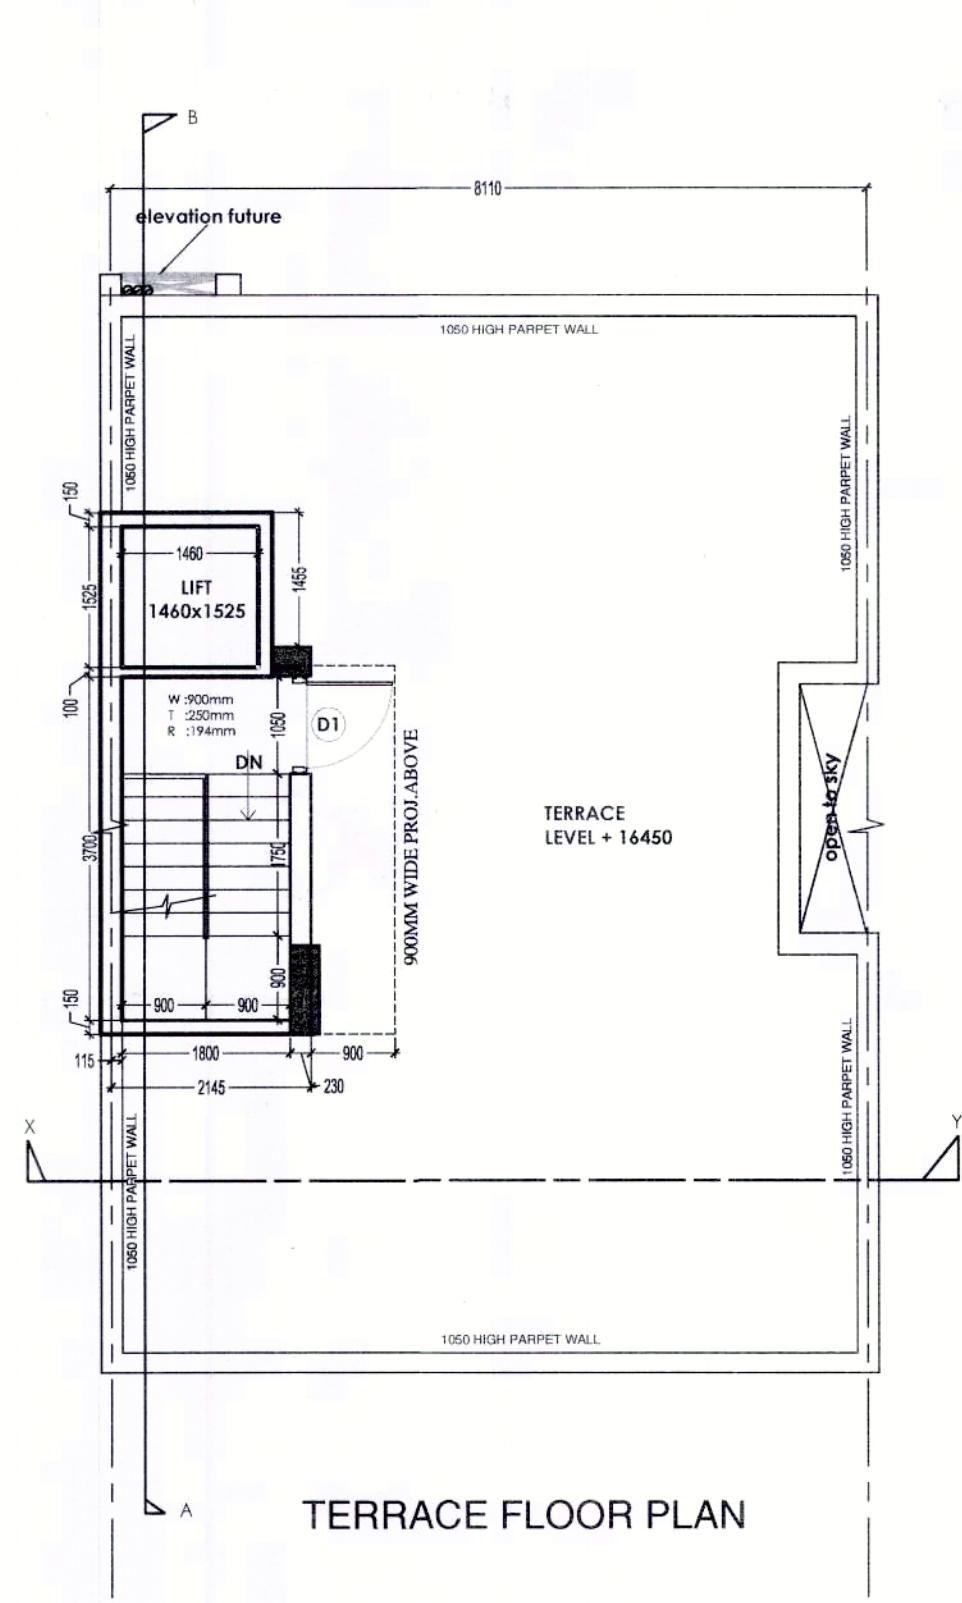

TERRACE FLOOR PLAN

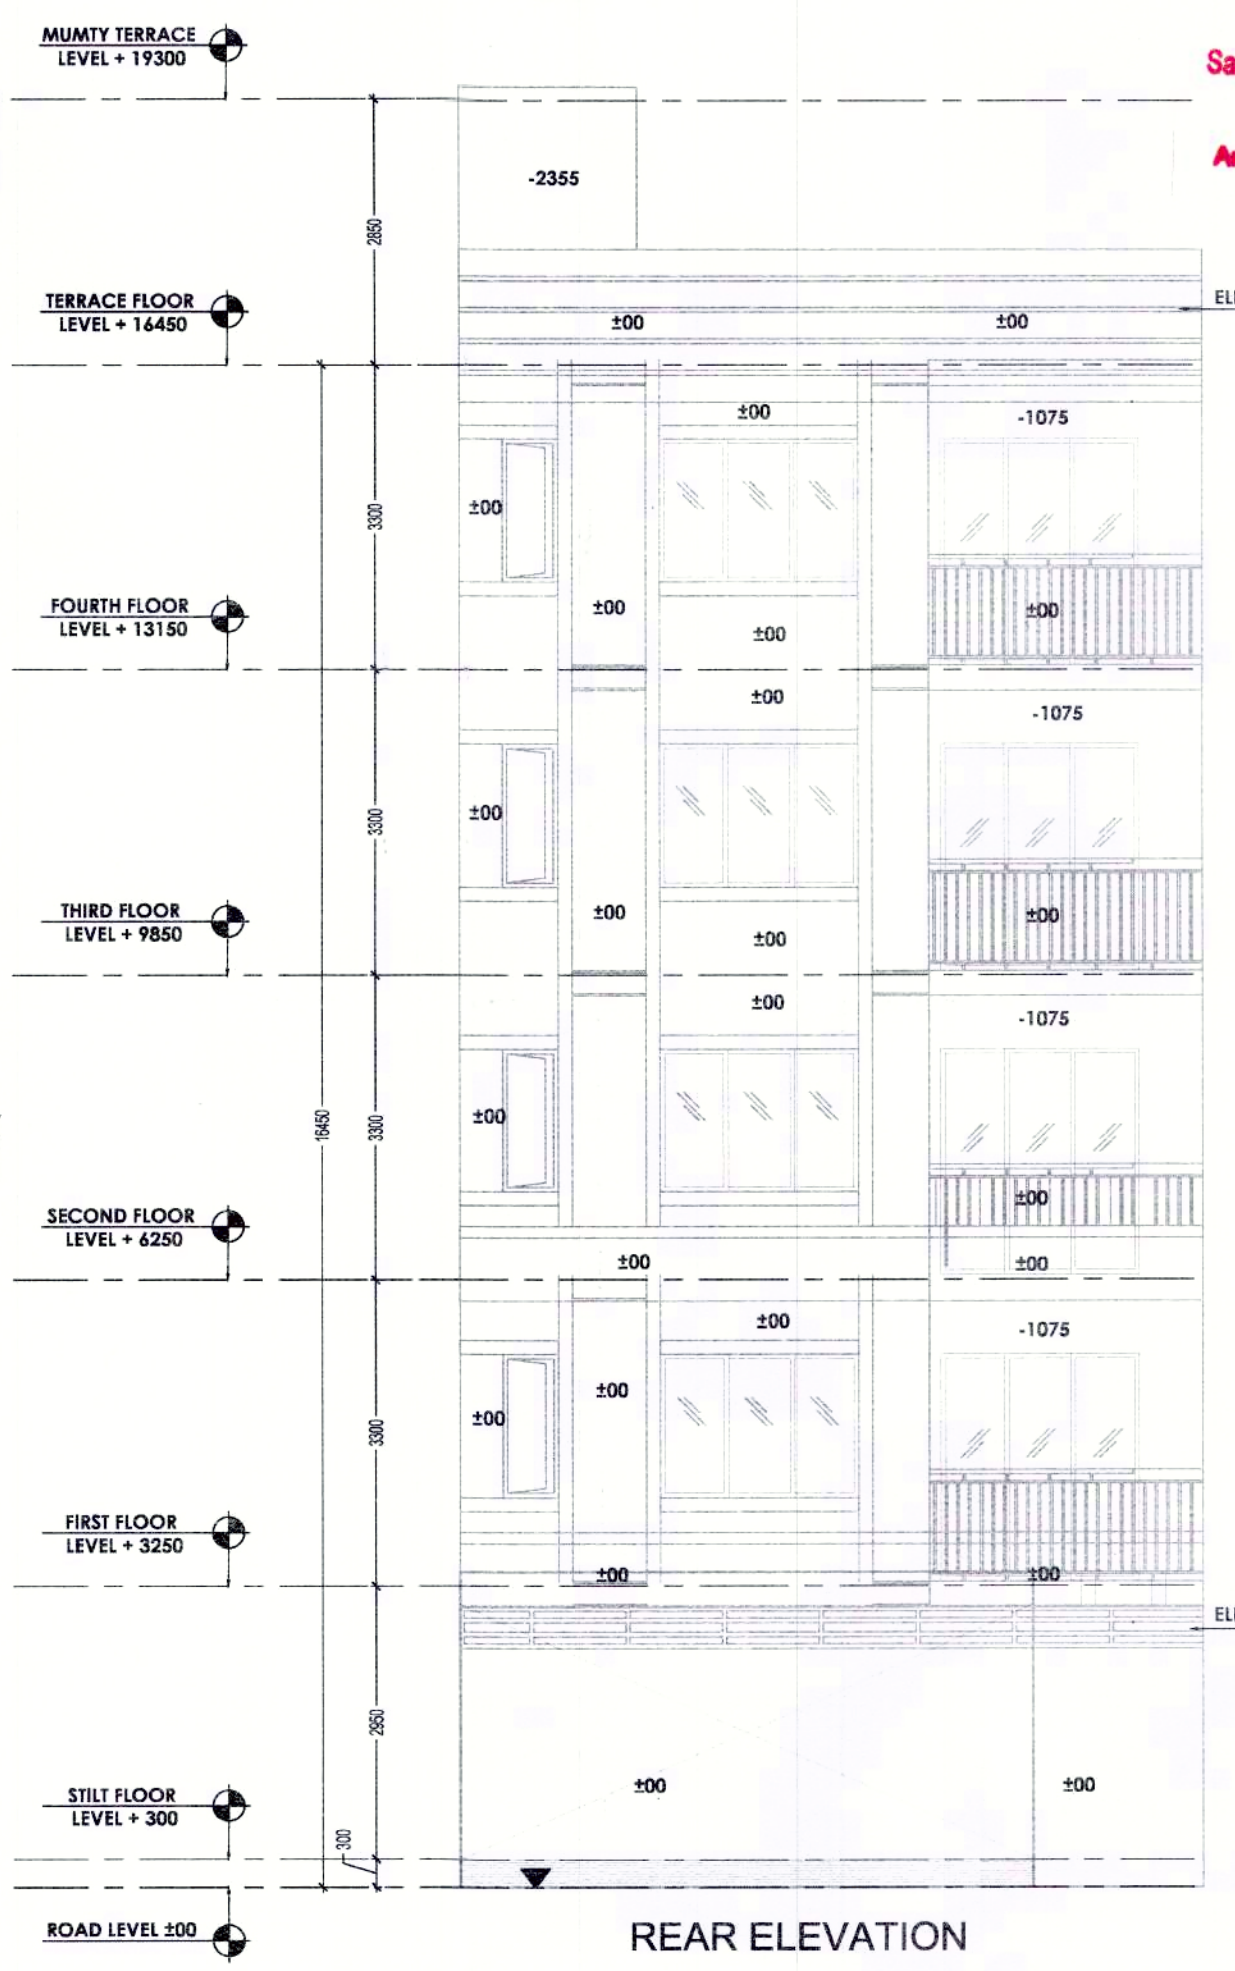


REAR ELEVATION

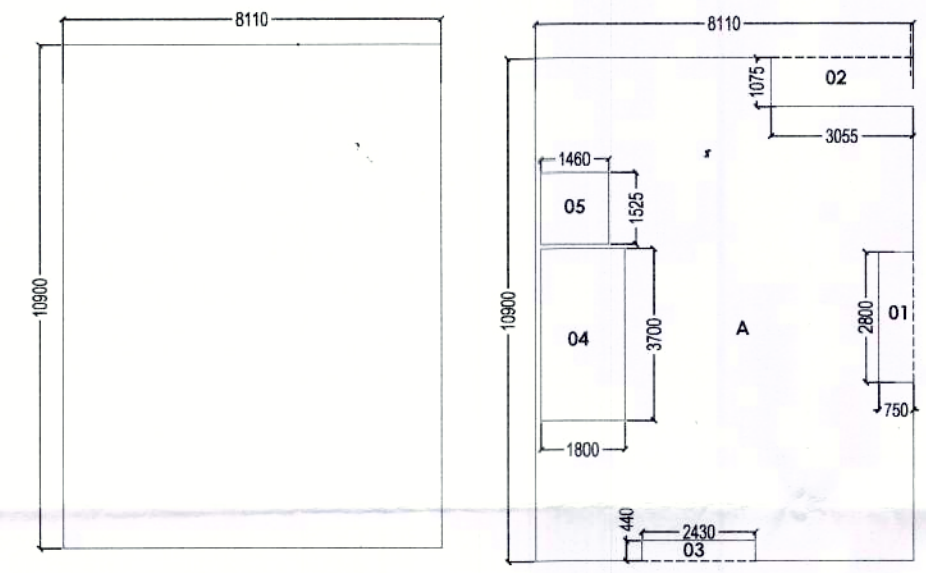


BASEMENT AREA DIAGRAM


AREA DIAGRAM

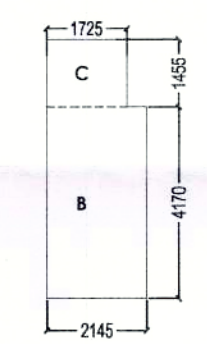


MUMTY AREA DIAGRAM

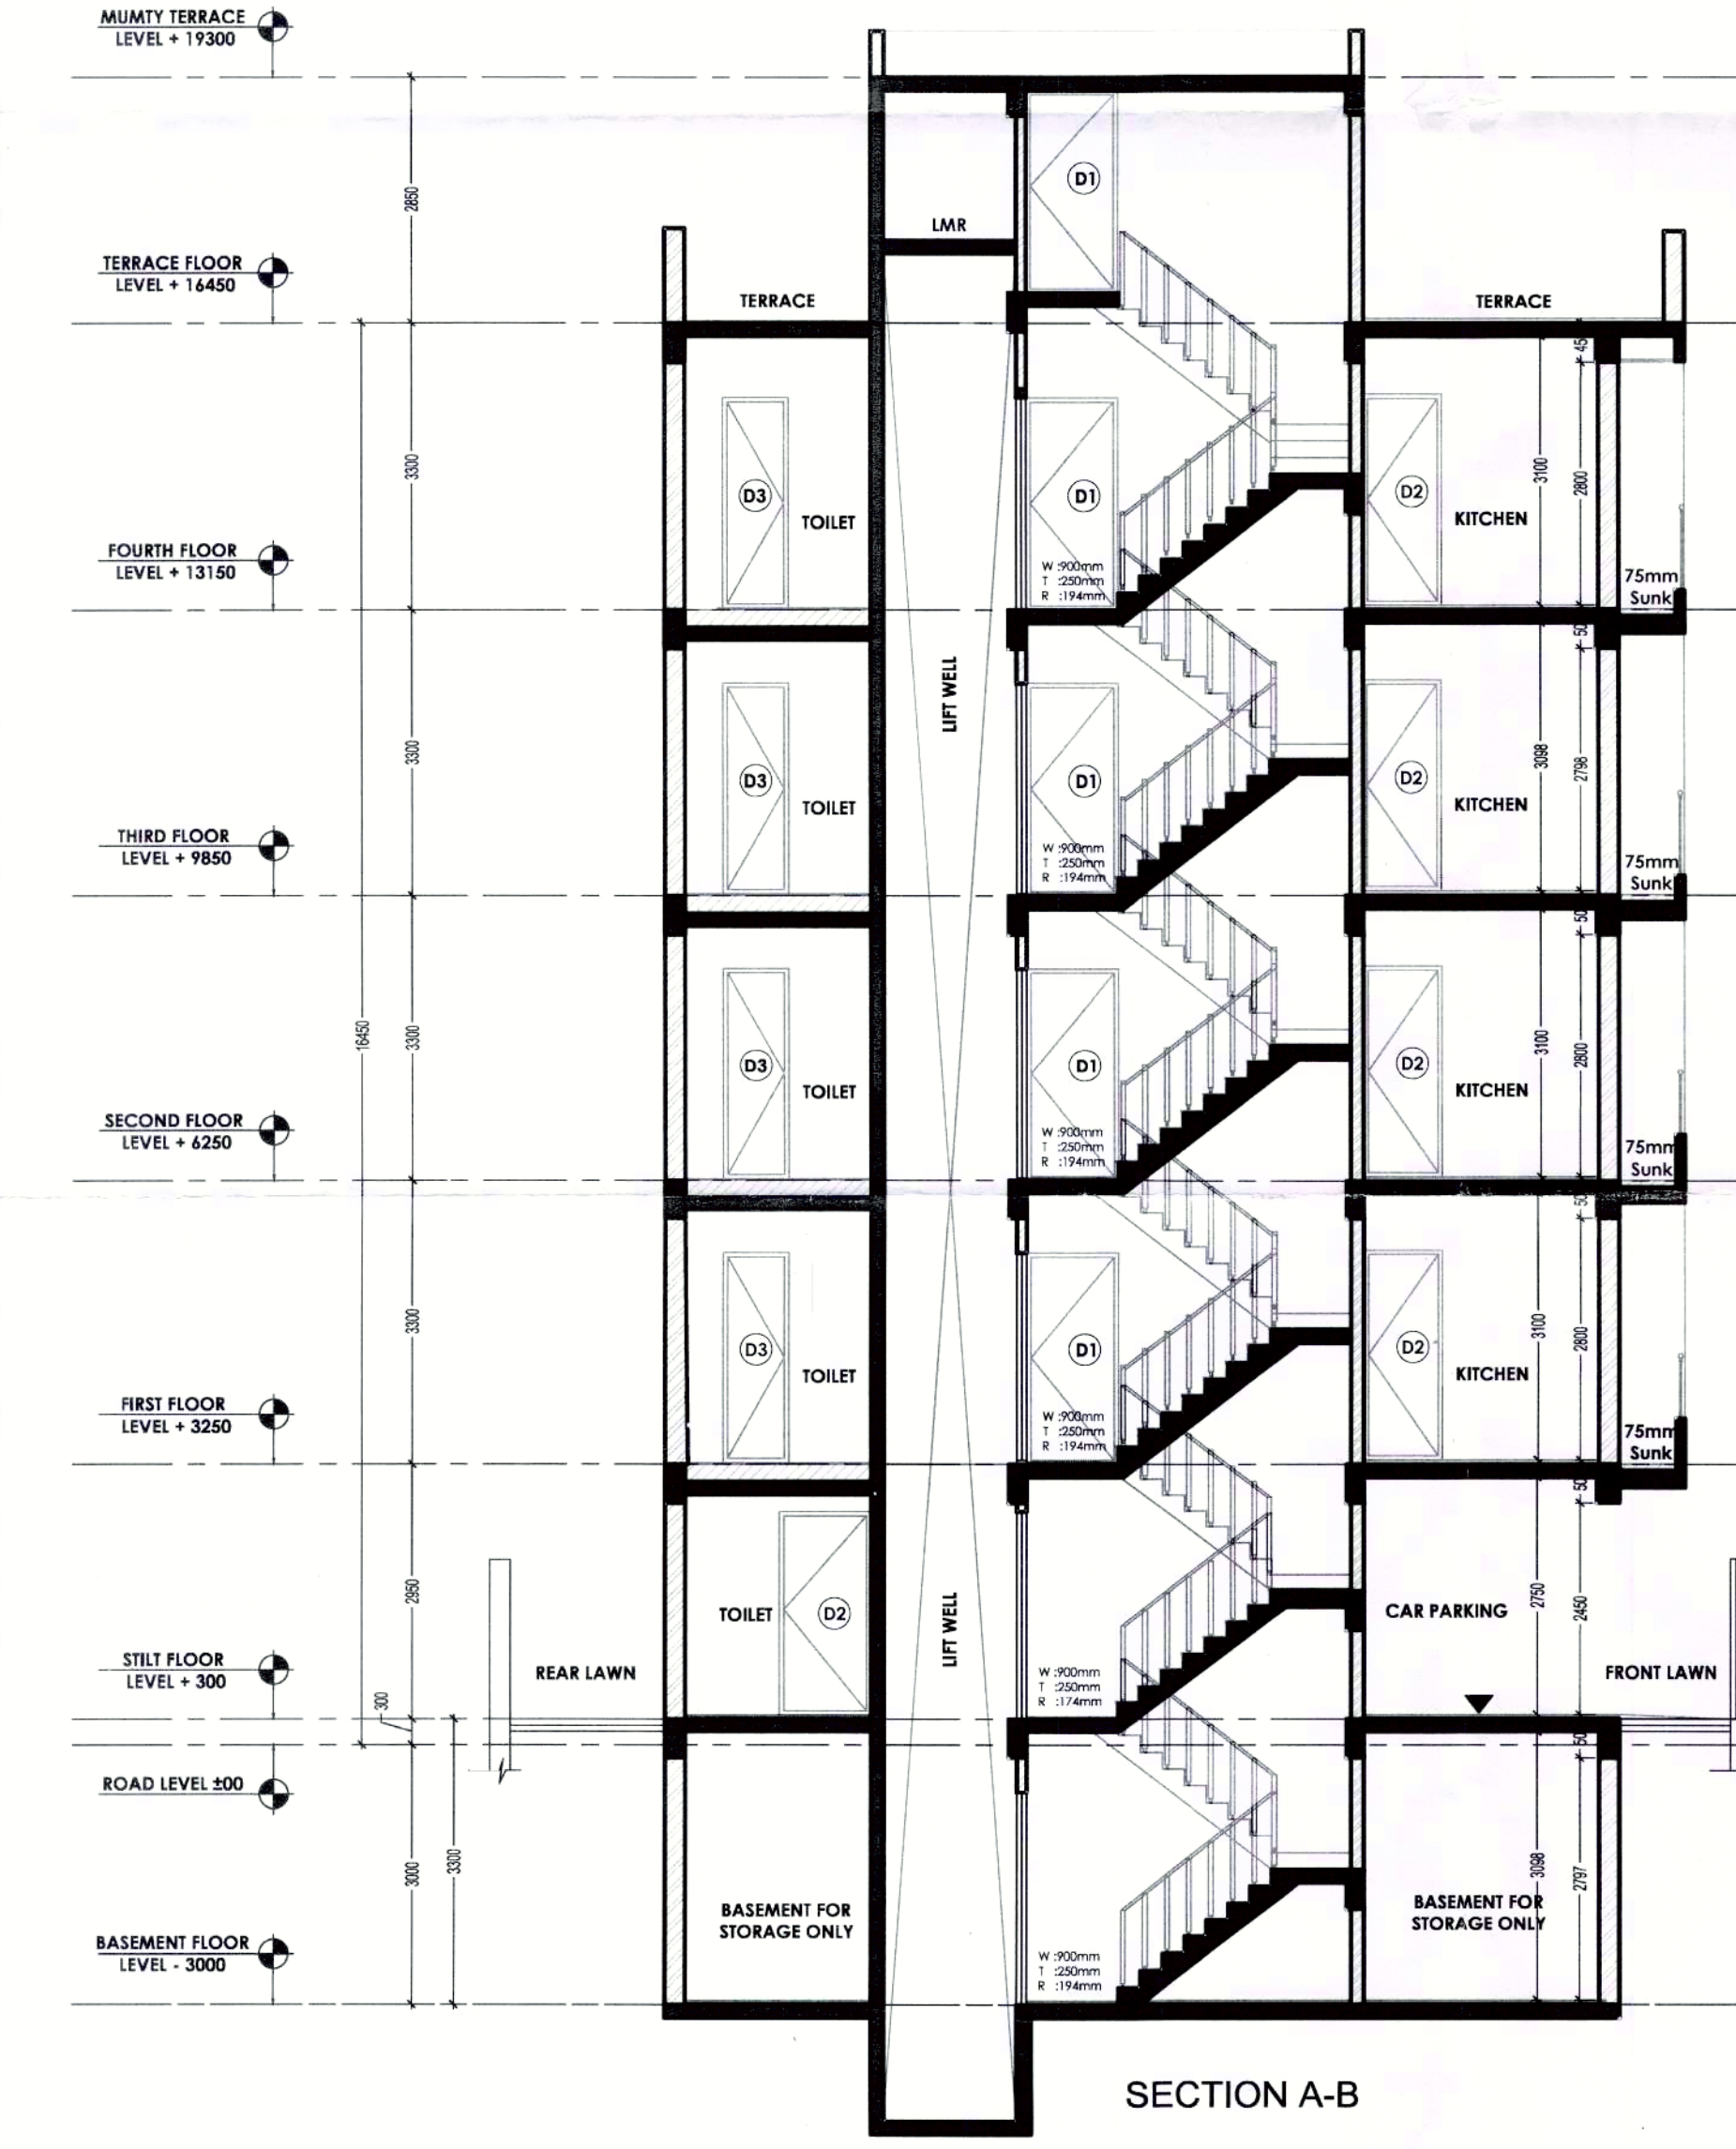

SECTION A-B

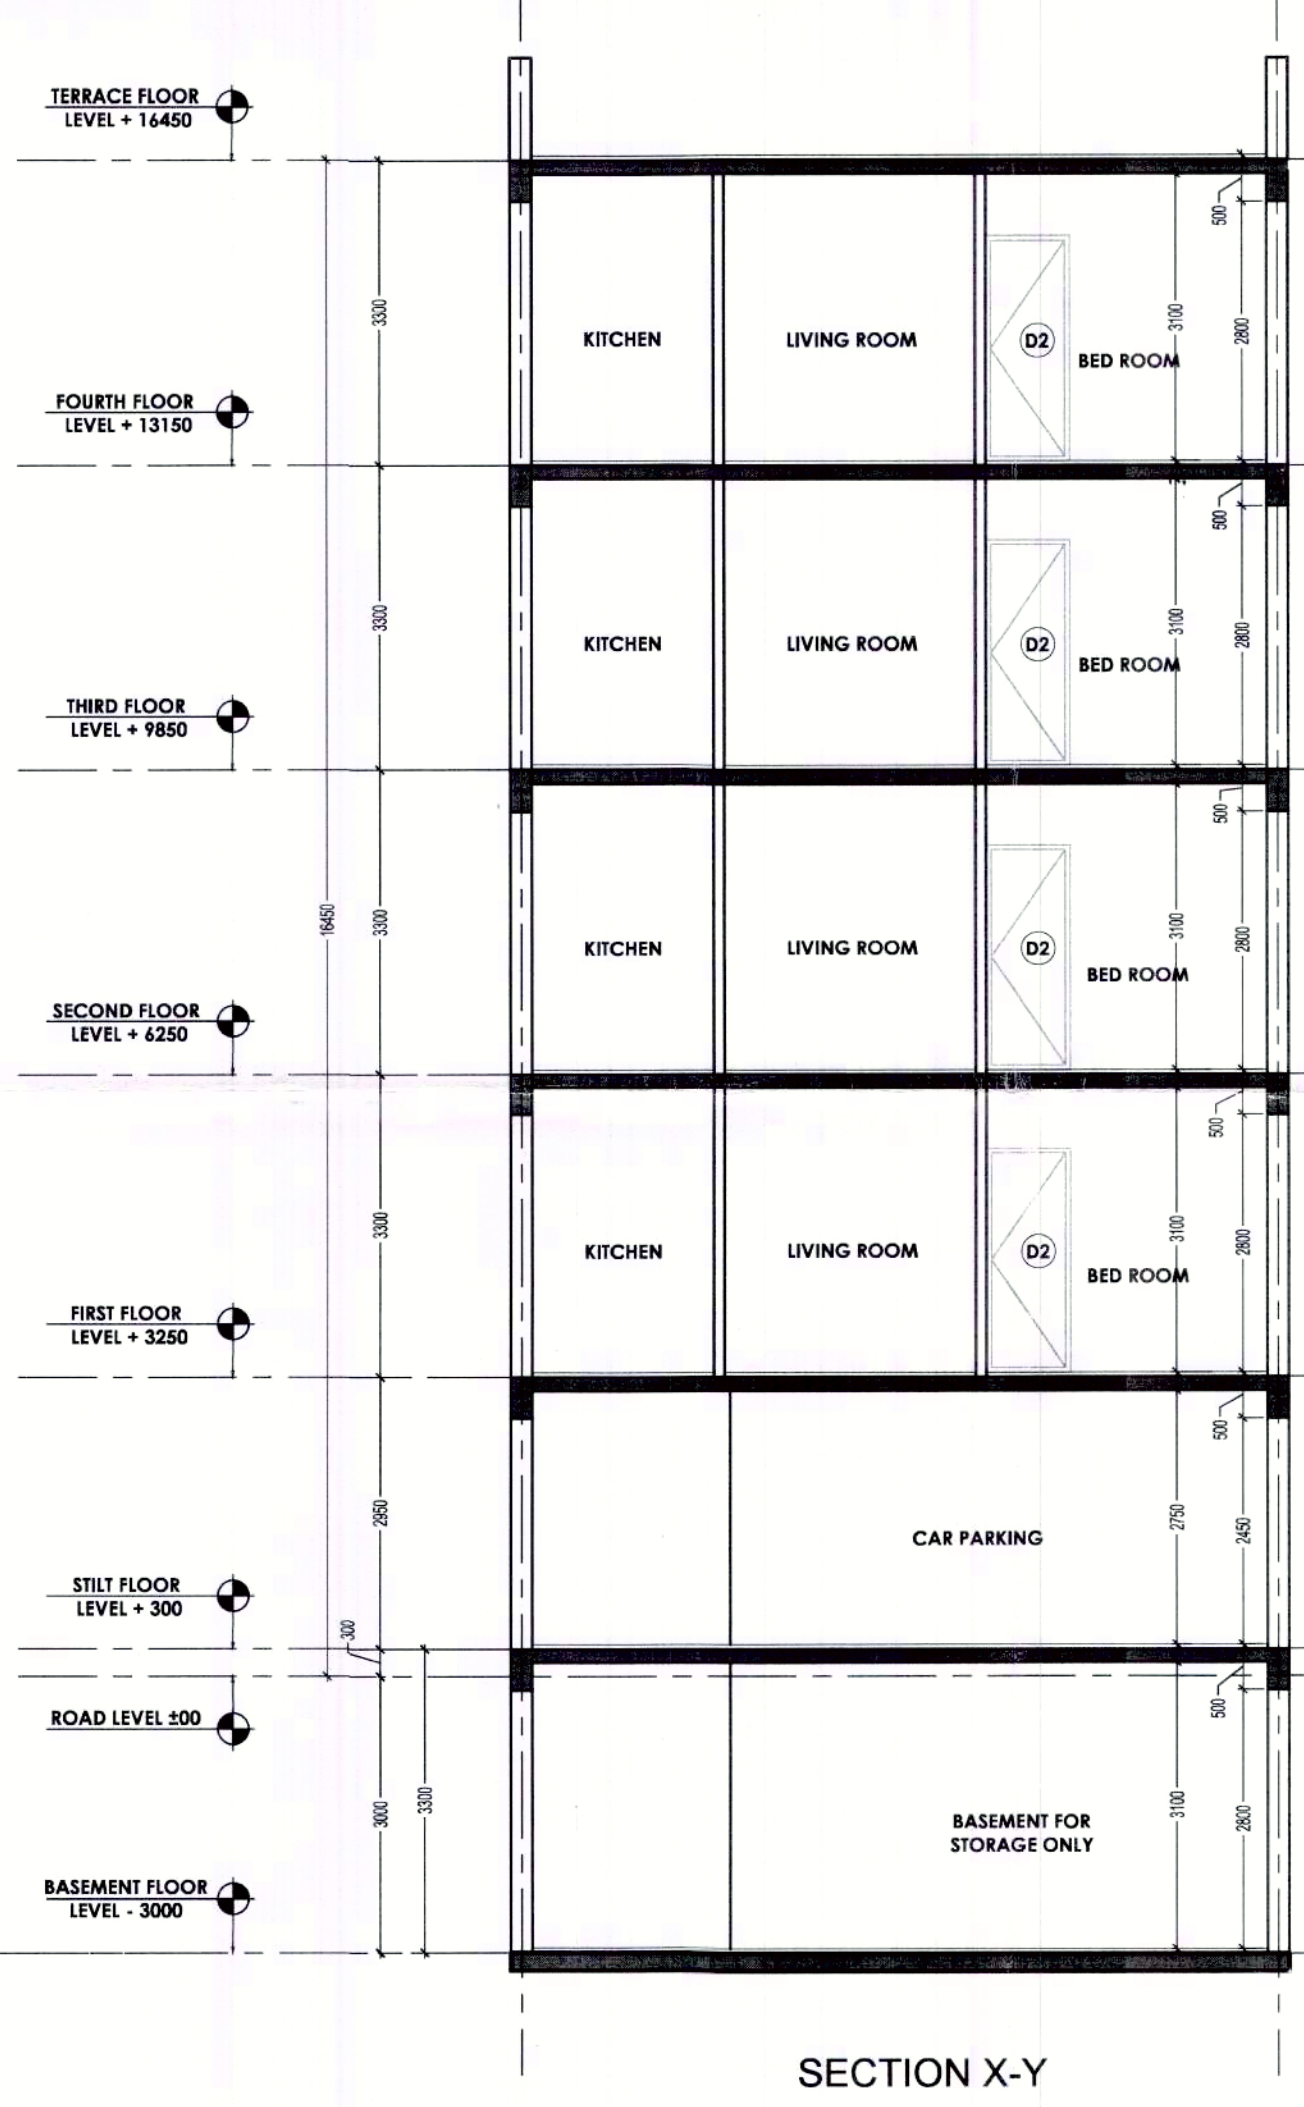

SECTION X-Y

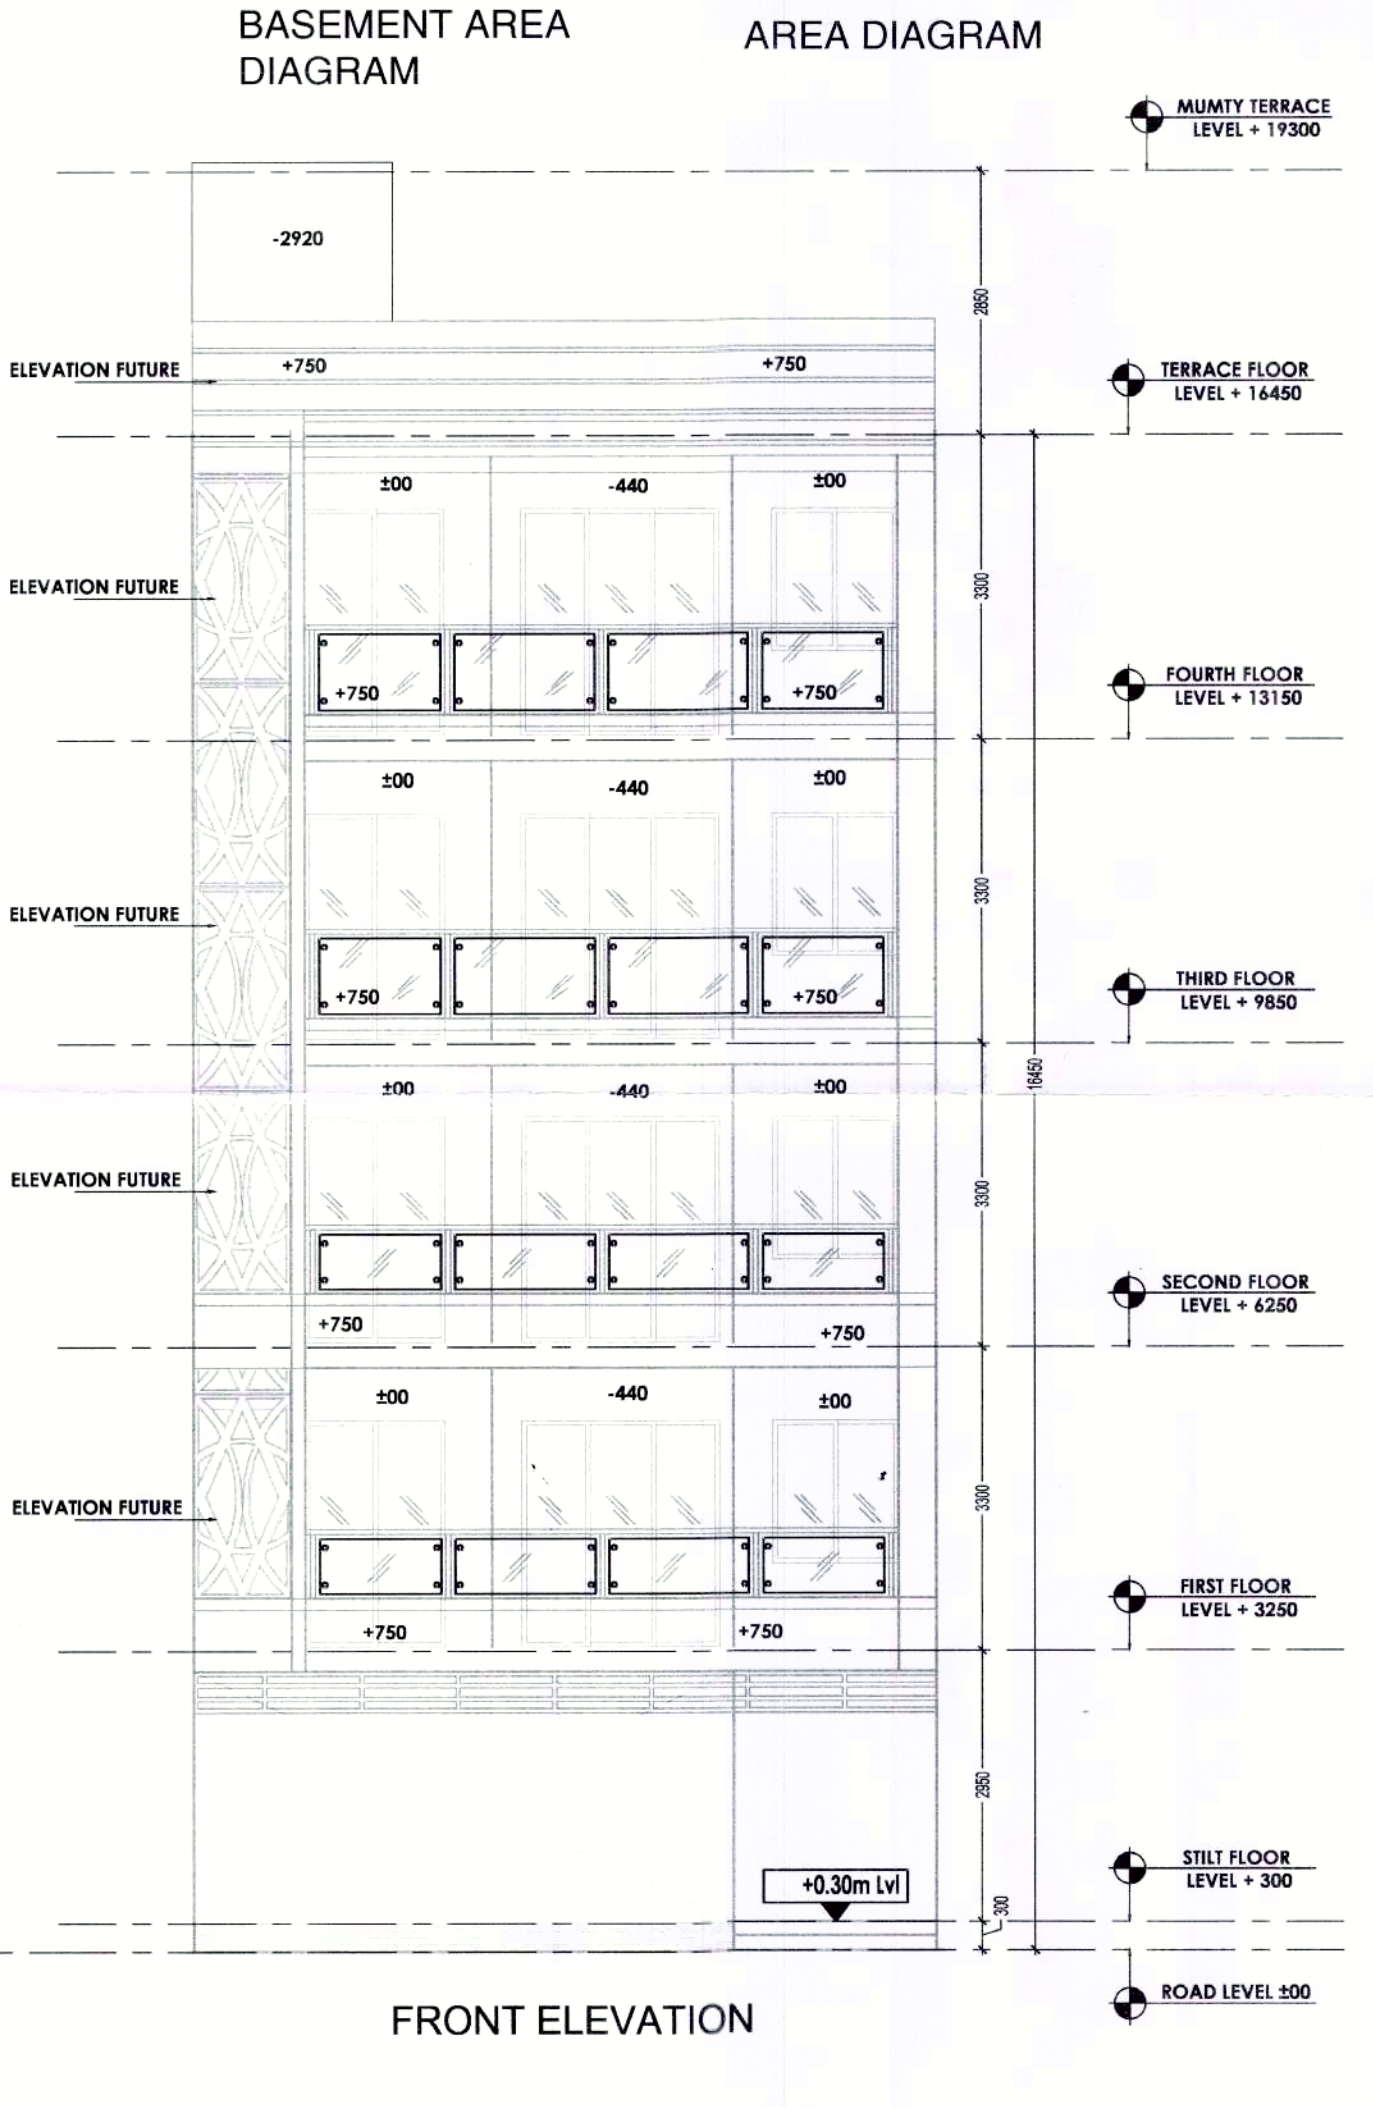

FRONT ELEVATION

BASEMENT AREA (NON F.A.R.)					
S.N.O.	NO.	PREFIX	LENGTH	BREATH	AREA
A	1	1	8.110	10.900	88.399
TOTAL ADDITION					88.399
TOTAL BASEMENT AREA					88.399

GROUND COVERAGE					
S.N.O.	NO.	PREFIX	LENGTH	BREATH	AREA
A	1	1	8.110	10.900	88.399
TOTAL ADDITION					88.399
TOTAL GROUND COVERAGE					81.946

STILT F.A.R.					
S.N.O.	NO.	PREFIX	LENGTH	BREATH	AREA
1	1	1	0.440	2.430	1.069
2	1	1	0.750	2.800	2.100
3	1	1	1.075	3.055	3.284
TOTAL SUBTRACTION					6.453
TOTAL STILT F.A.R.					11.455

STILT PARKING (NON F.A.R.)					
S.N.O.	NO.	PREFIX	LENGTH	BREATH	AREA
A	1	1	2.145	4.170	8.945
B	1	1	1.455	1.725	2.510
TOTAL ADDITION					11.455
TOTAL STILT PARKING (NON F.A.R.)					70.491

TYP. 1st, 2nd, 3rd & 4th FLOOR F.A.R.					
S.N.O.	NO.	PREFIX	LENGTH	BREATH	AREA
A	1	1	1.800	3.700	6.660
B	1	1	1.460	1.525	2.227
TOTAL ADDITION					8.887
TOTAL TYP. FLOOR F.A.R.					73.059

MUMTY AREA (NON F.A.R.)					
S.N.O.	NO.	PREFIX	LENGTH	BREATH	AREA
A	1	1	1.800	3.700	6.660
B	1	1	1.460	1.525	2.227
TOTAL ADDITION					8.887
TOTAL MUMTY AREA (NON F.A.R.)					11.455

TOTAL F.A.R.					
S.N.O.	NO.	PREFIX	LENGTH	BREATH	AREA
A	1	1	1.800	3.700	6.660
B	1	1	1.460	1.525	2.227
TOTAL ADDITION					8.887
TOTAL F.A.R.					303.691

BUILTUP AREA					
S.N.O.	NO.	PREFIX	LENGTH	BREATH	AREA
A	1	1	1.800	3.700	6.660
B	1	1	1.460	1.525	2.227
TOTAL ADDITION					8.887
TOTAL BUILTUP AREA					509.584

TOTAL PLOT AREA (8.110x14.400) = 116.784 SQM.
PERM.GROUND COVERAGE @ 75% = 87.588 SQM.
PERM. F.A.R. @ 264% = 308.309 SQM.

WINDOW SCHEDULE			
NO.	SIZE	SILL LEVEL	LINTEL LVL
SD1	2125 X 2450	00 MM	2450 MM
SD2	1800 X 2450	00 MM	2450 MM
W1	2125 X 1550	900 MM	2450 MM
W2	1200 X 1550	900 MM	2450 MM
V	600 X 1550	900 MM	2450 MM
D1	1050 X 2250	00 MM	2450 MM
D2	900 X 2250	00 MM	2450 MM
D3	750 X 2250	00 MM	2450 MM

NOTES :-
1. ALL DIMENSIONS ARE IN MM
2. GATE & B/W ALL AS/STD DESIGN
3. THE RESPONSIBILITY OF THE STRUCTURAL DRG, STRUCTURAL STABILITY OF THE BUILDING BLOCK AGAINST THE EARTHQUAKE SHALL BE SOLELY OF OWNER/ ARCHITECT / ENGINEER.

REVISED BUILDING PLAN FOR PLOT NO. 02 IN PLOTTED COLONY WHITE LAND BLISS VILLE SECTOR-76, GURGAON, HARYANA.

OWNER'S SEAL & SIGNATURE

ARCHITECT'S SEAL & SIGNATURE

Ar. VIKKEY
Architect No. CA-2017-86236
Gurgaon

DATE-AUG-2022
PLANS, SECTION, ELEVATION & AREA CALCULATION
SCALE - 1:80
DRAWING NO.- 01