




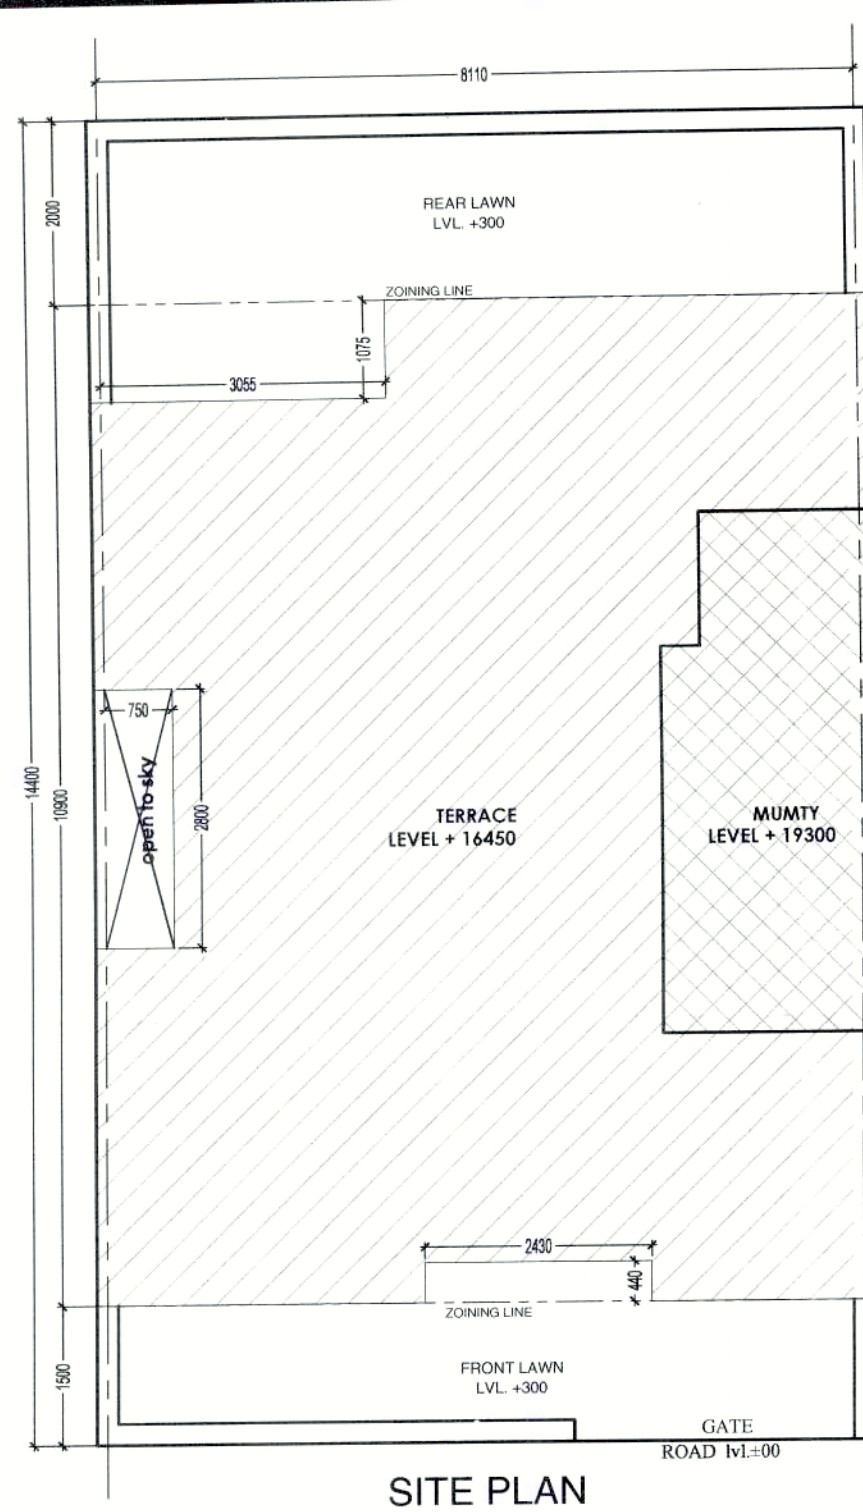


SITE PLAN

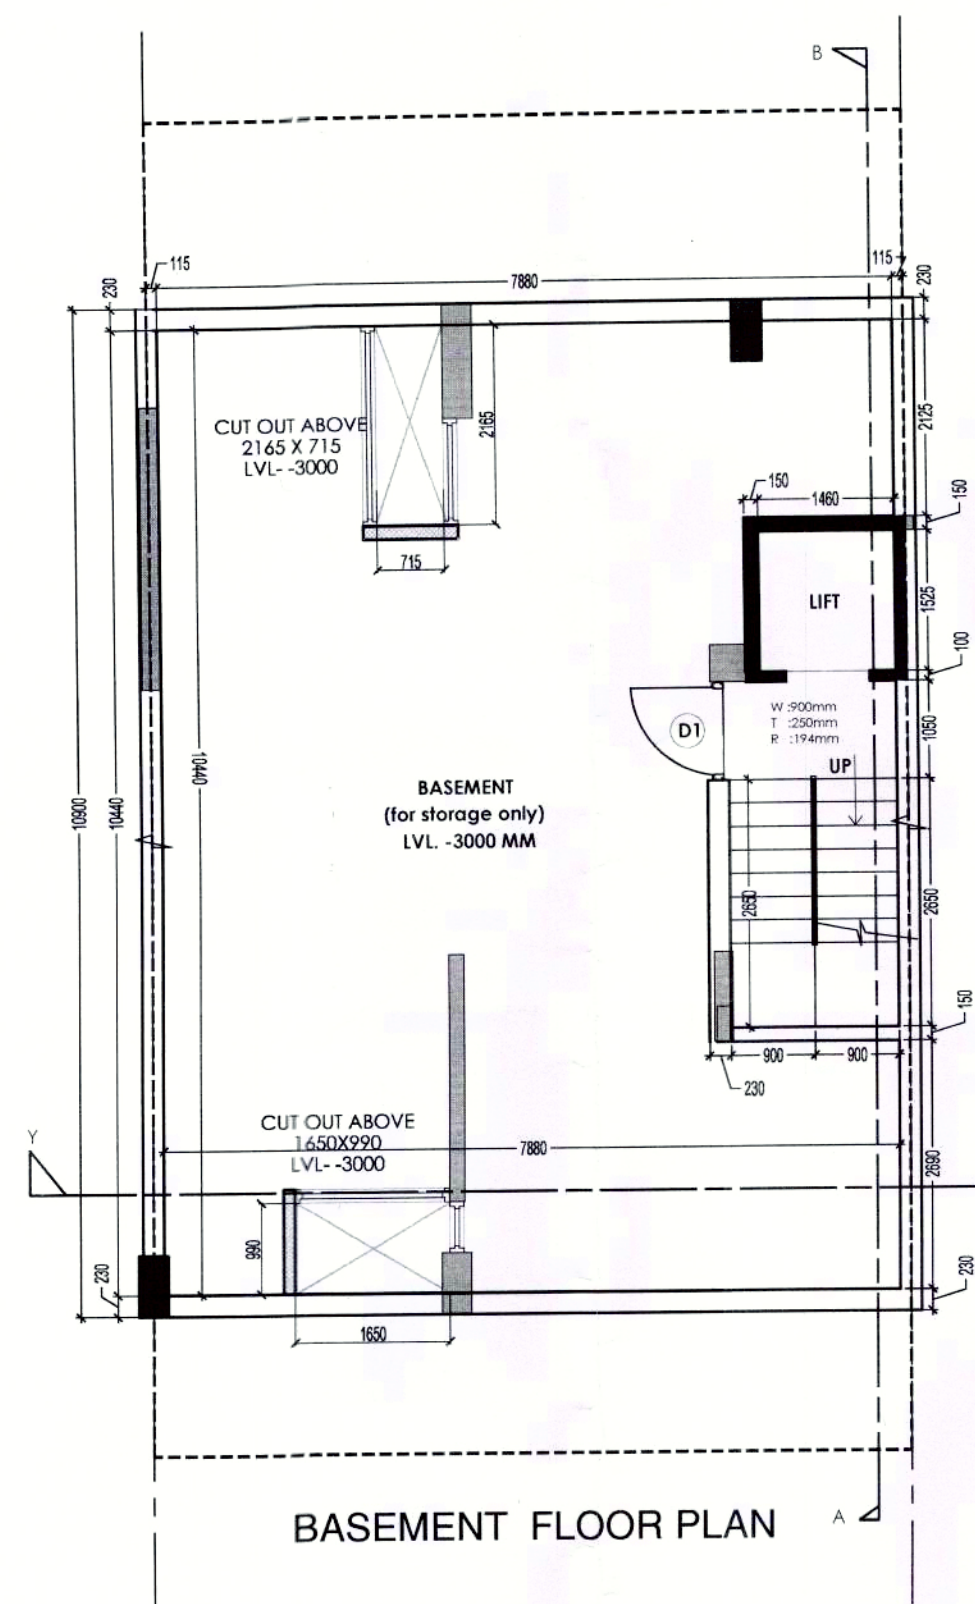


BASEMENT FLOOR PLAN

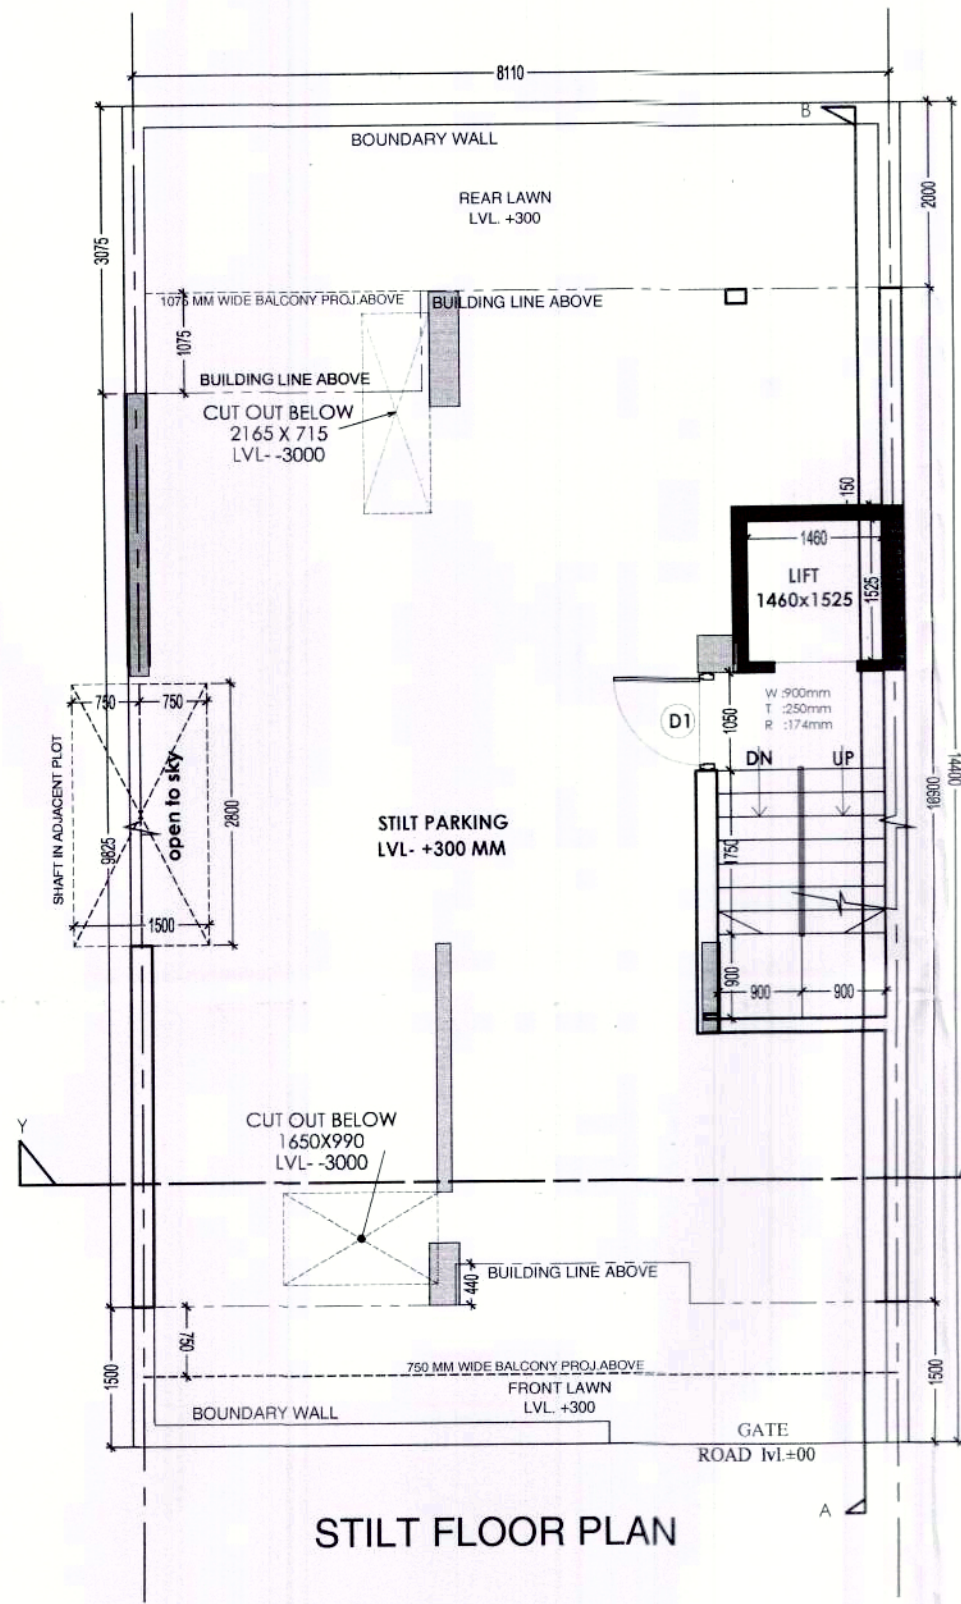


STILT FLOOR PLAN

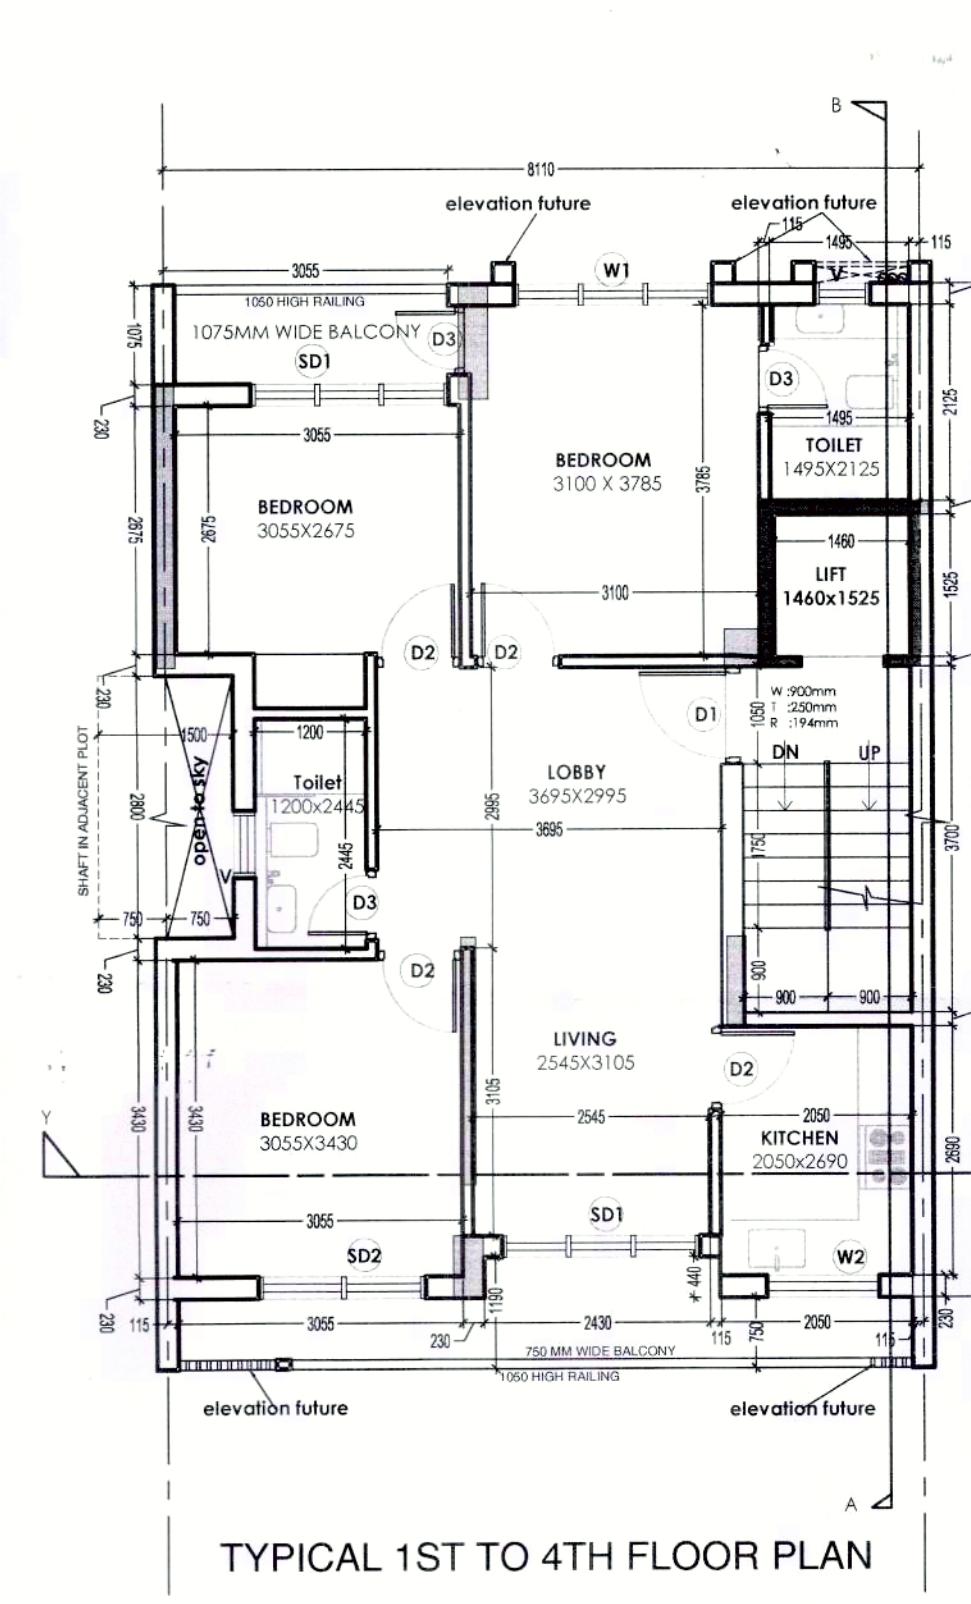


TYPICAL 1ST TO 4TH FLOOR PLAN

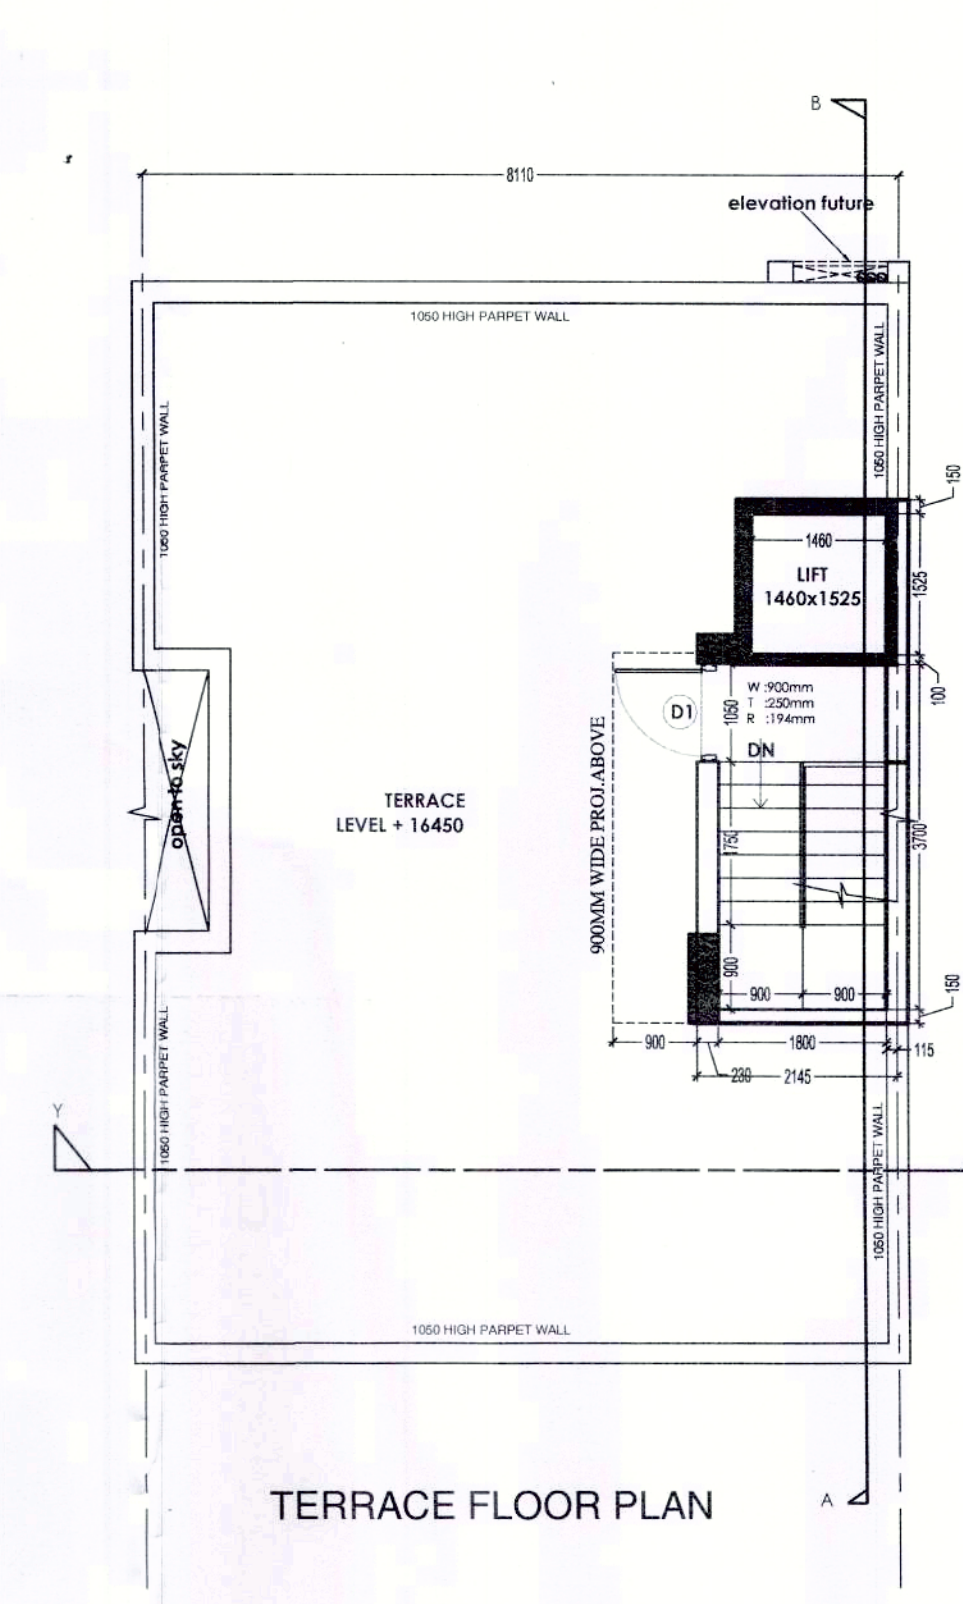


TERRACE FLOOR PLAN

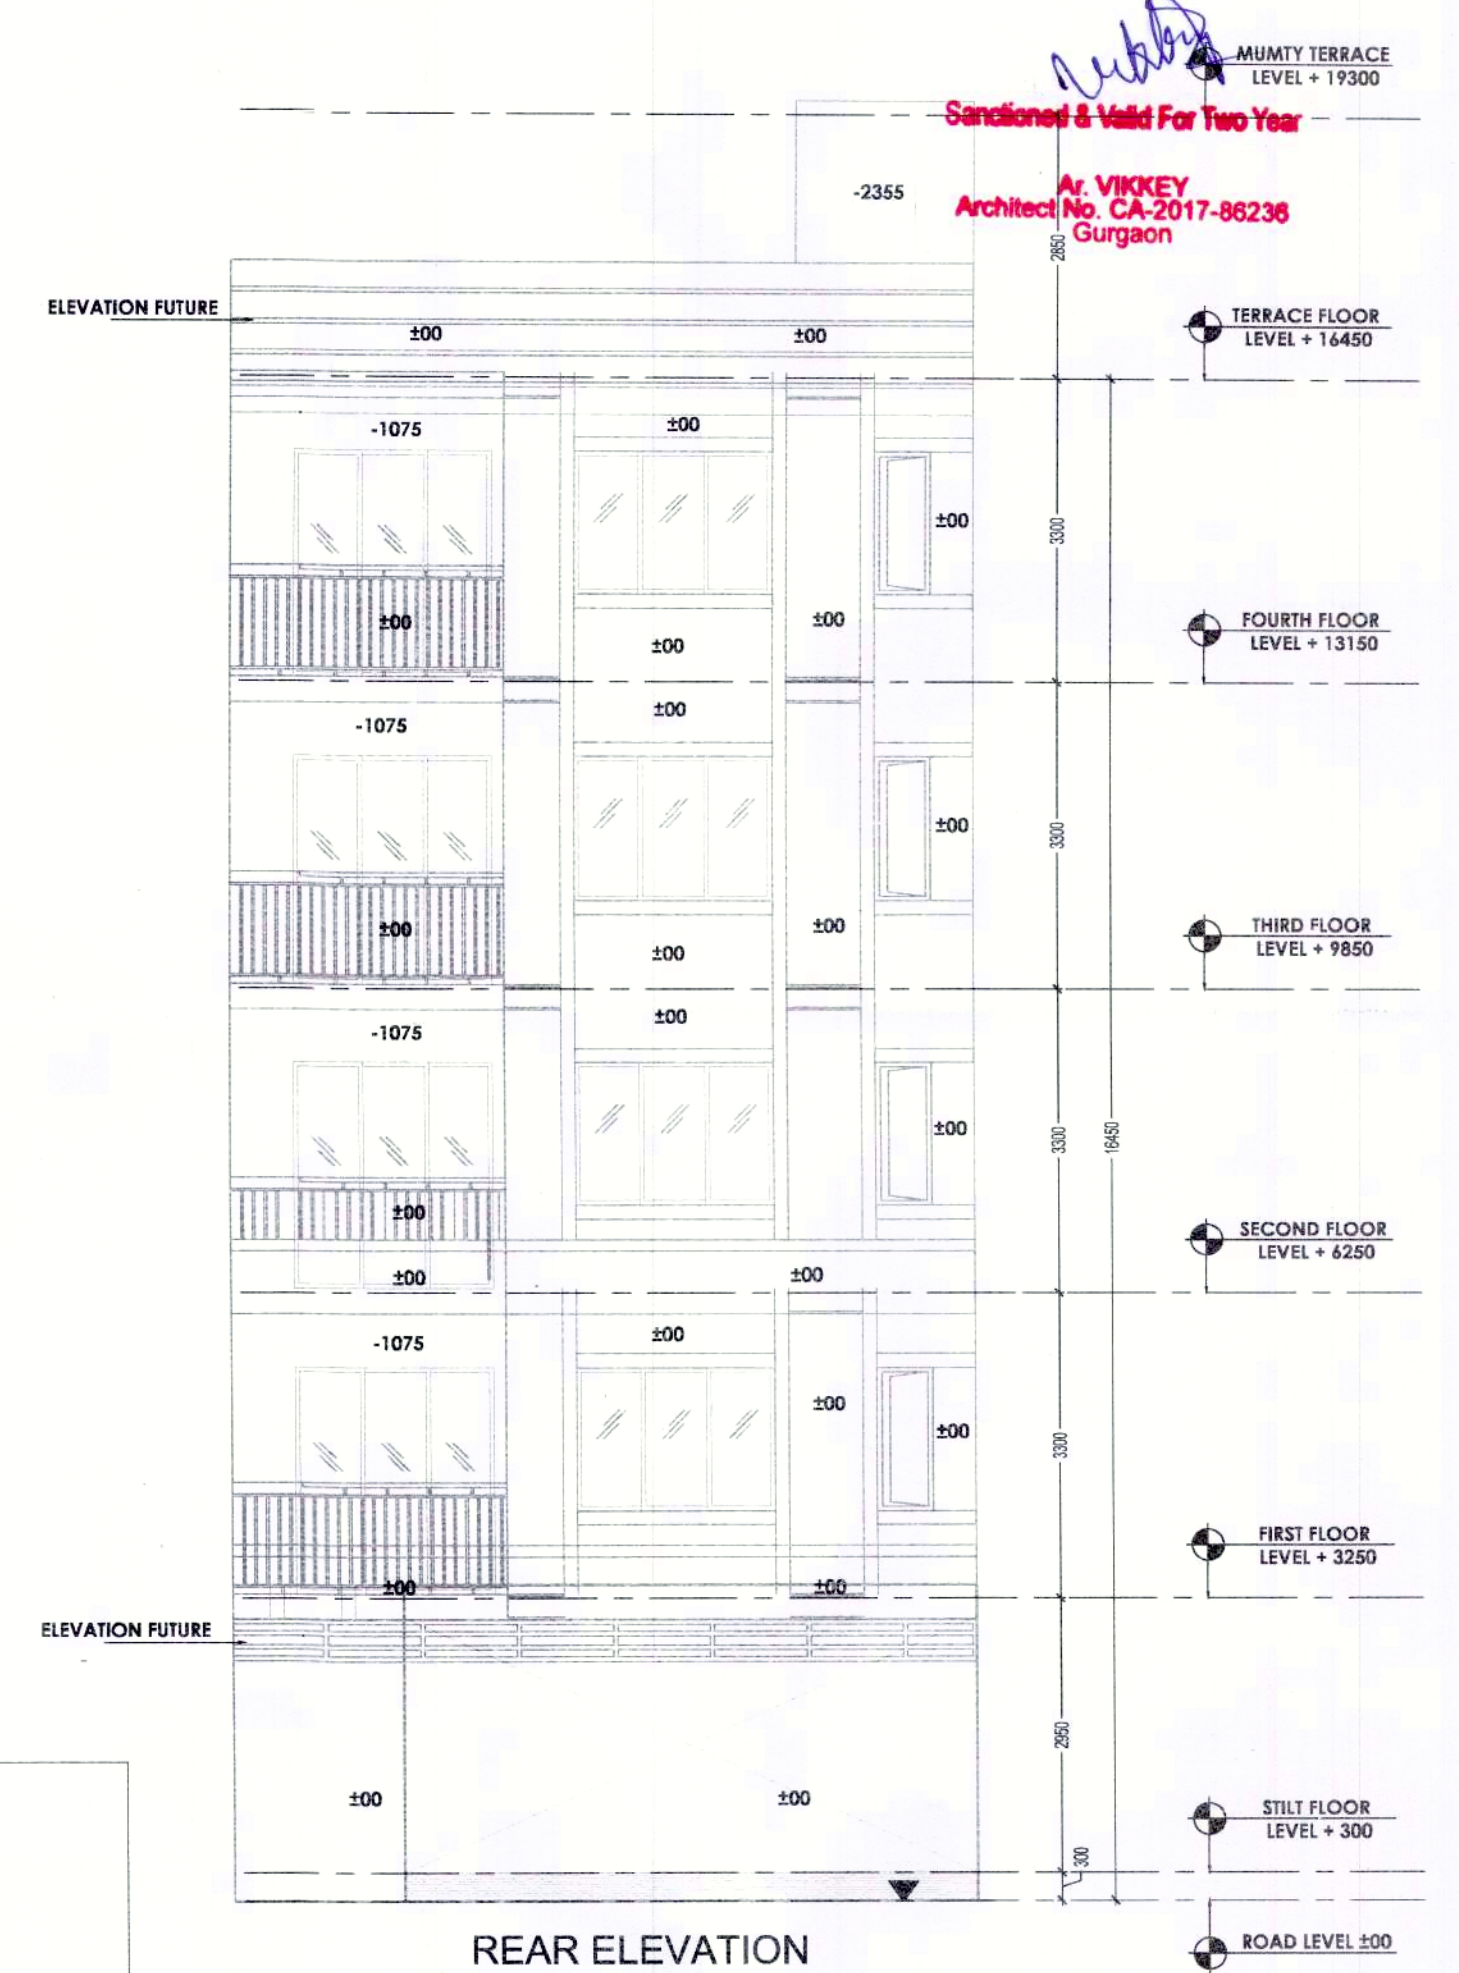


REAR ELEVATION

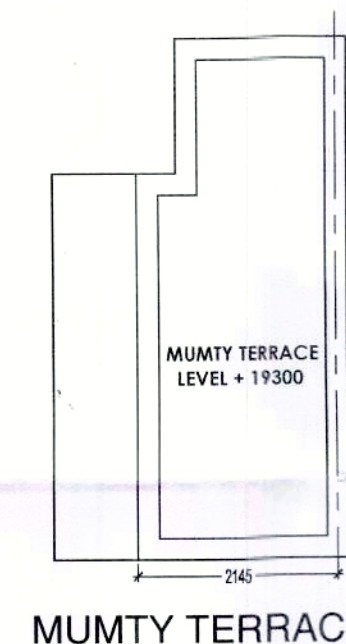


MUMTY TERRACE

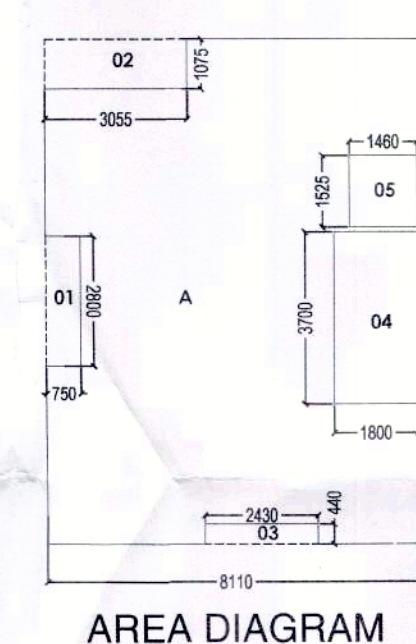


AREA DIAGRAM

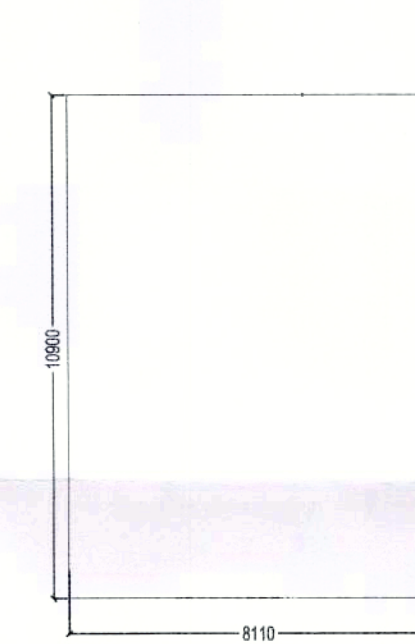


BASEMENT AREA DIAGRAM

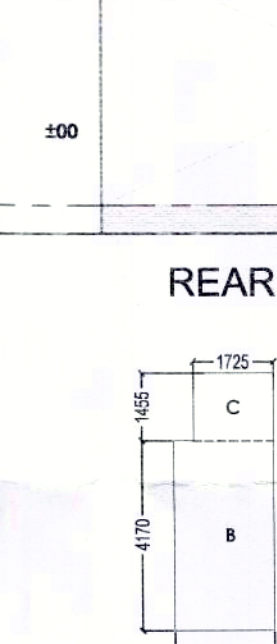


MUMTY AREA DIAGRAM

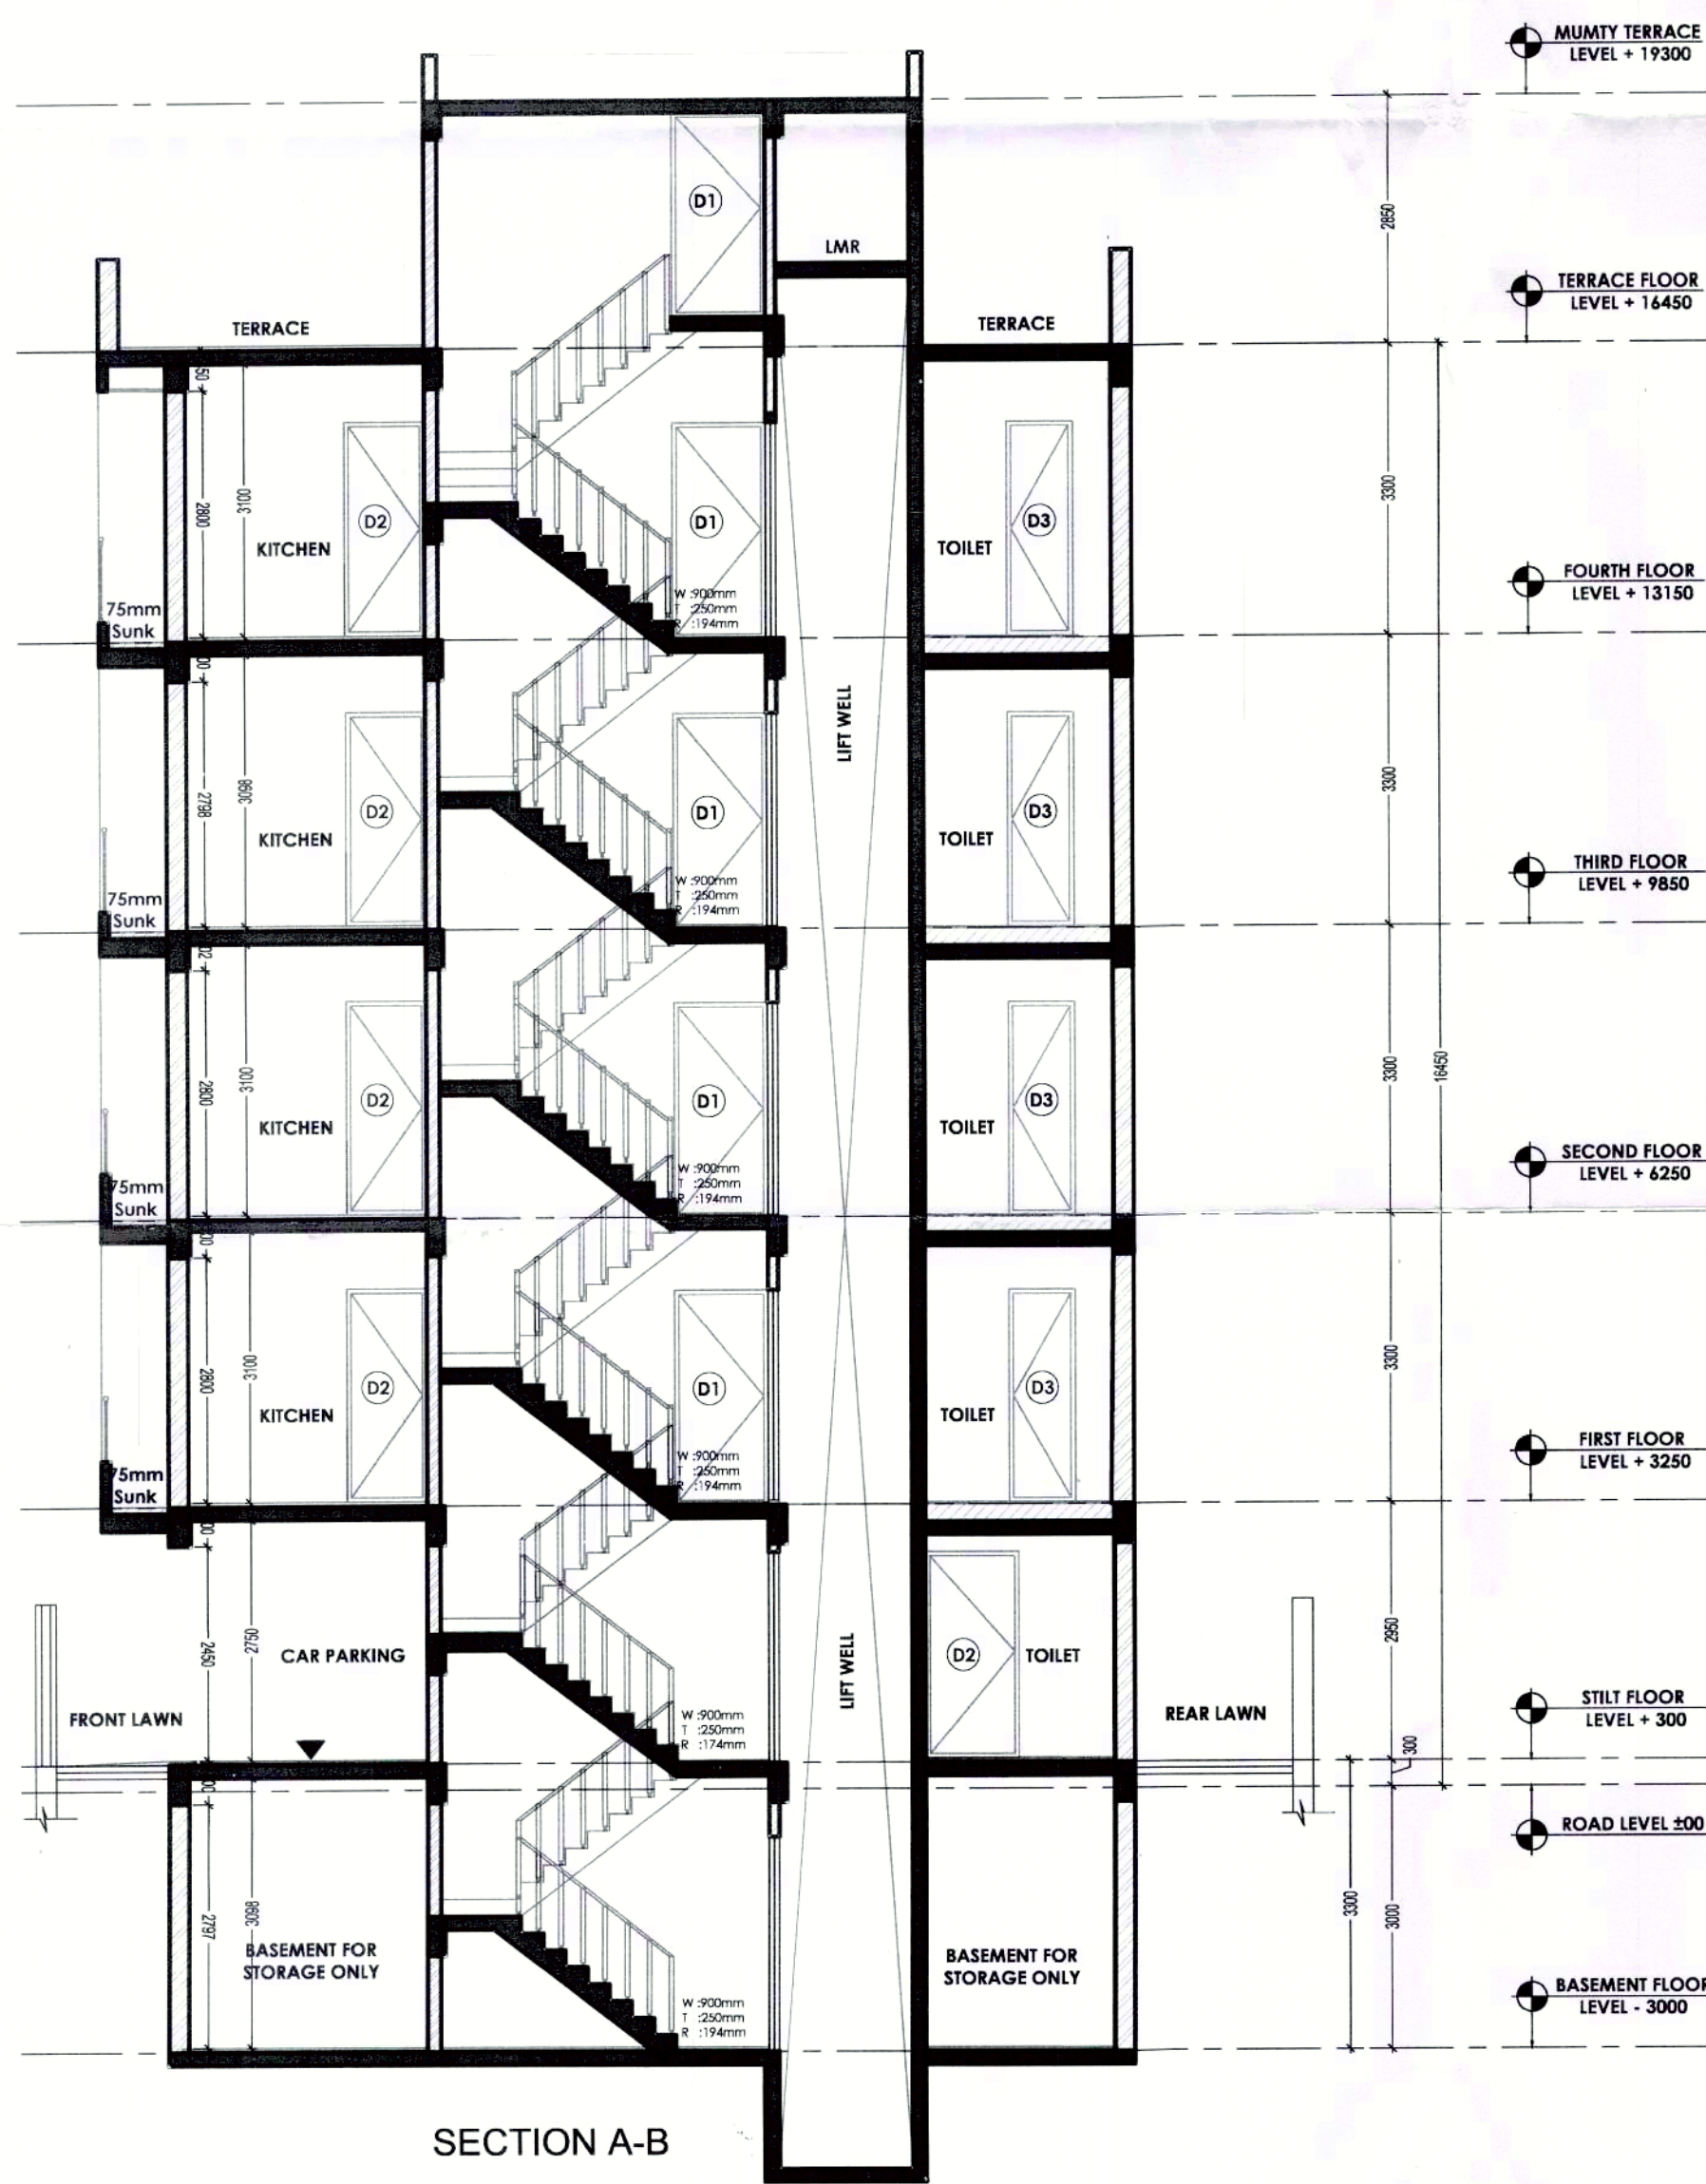

SECTION A-B

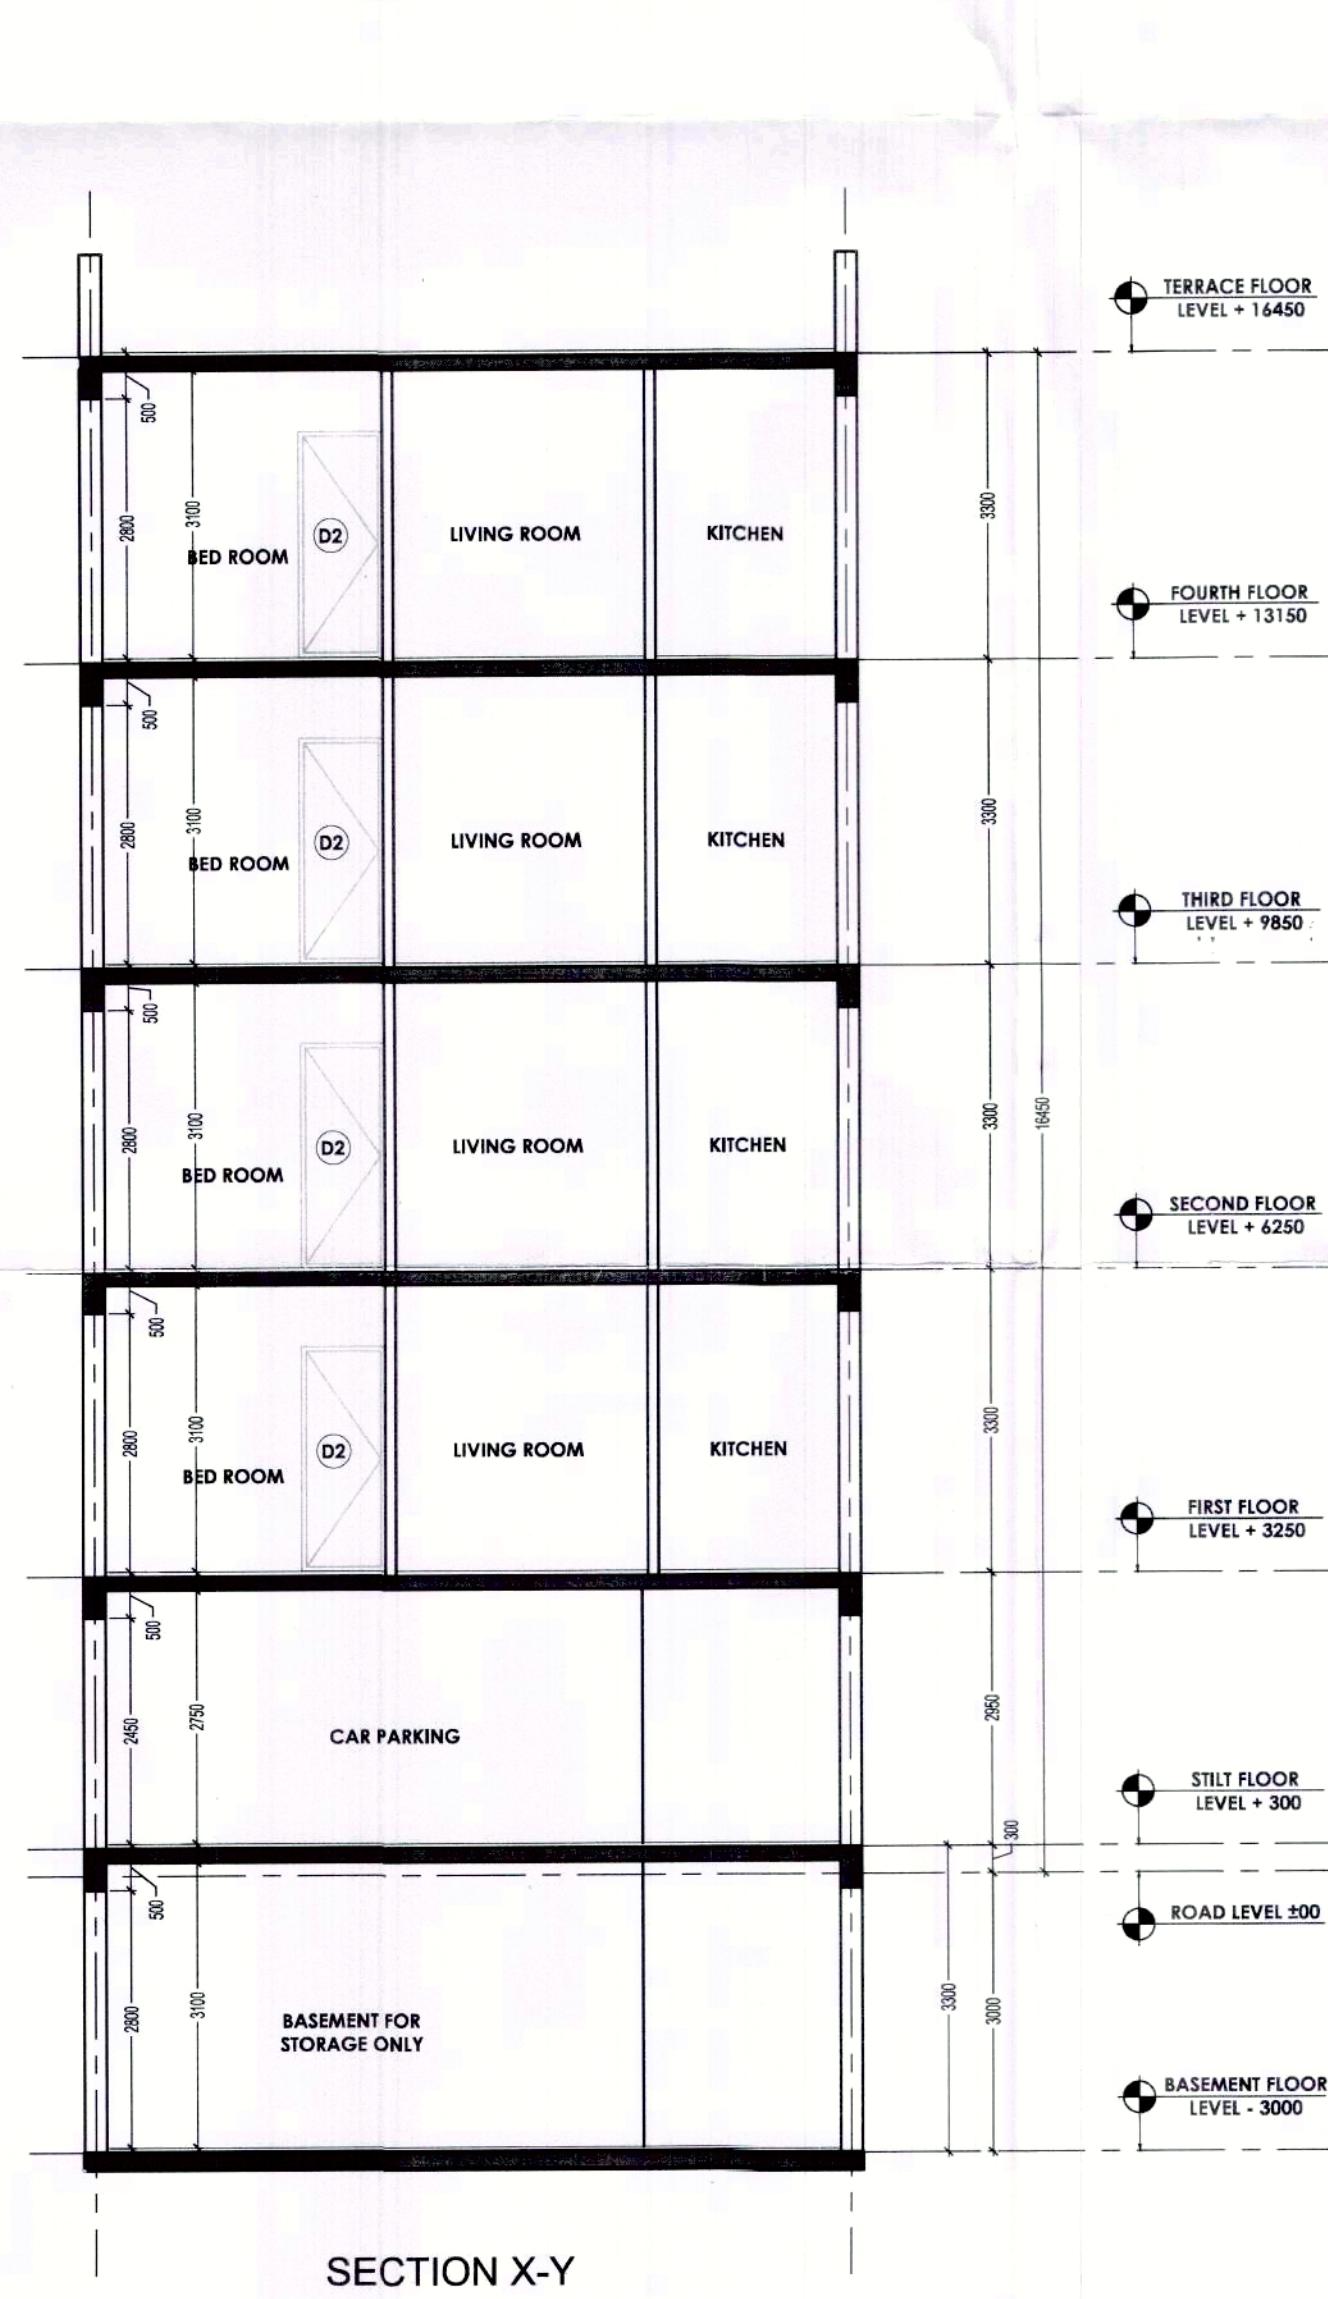

SECTION X-Y

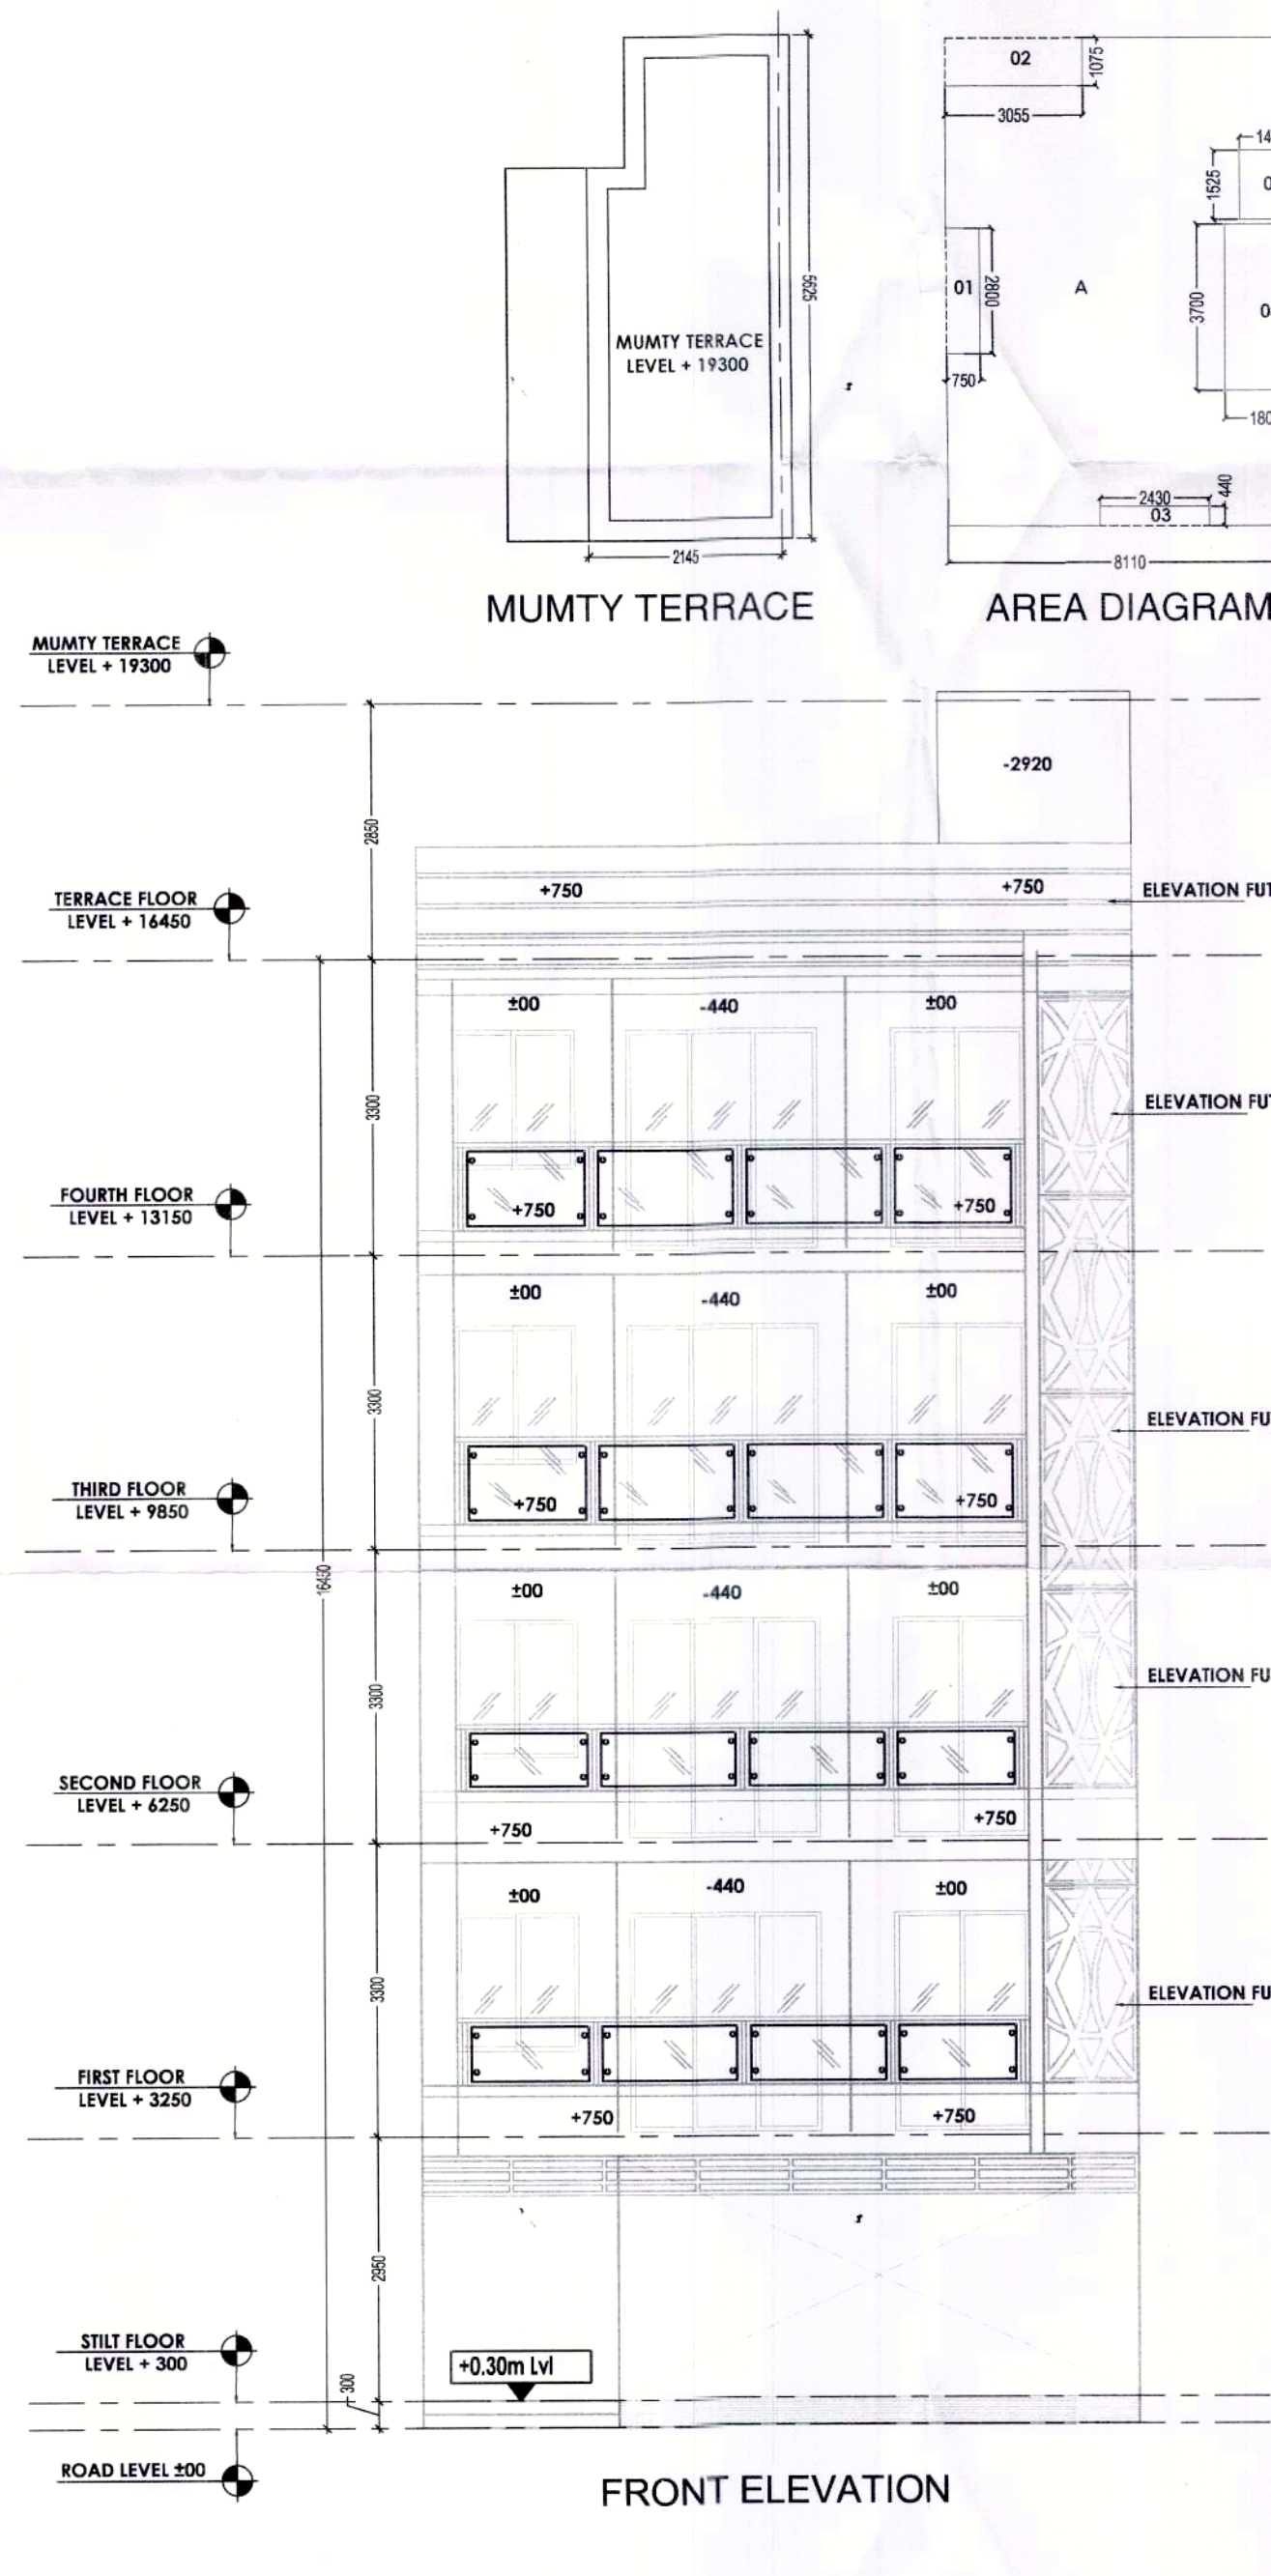

FRONT ELEVATION

BASEMENT AREA (NON F.A.R.)					
S.N.O.	NO.	PREFIX	LENGTH	BREATH	AREA
1	1	A	8.110	10.900	88.399
TOTAL BASEMENT AREA					88.399

GROUND COVERAGE					
S.N.O.	NO.	PREFIX	LENGTH	BREATH	AREA
1	1	A	8.110	10.900	88.399
TOTAL ADDITION					88.399
SUBTRACTIONS					
1	1	1	0.440	2.430	1.063
2	1	1	0.750	2.800	2.100
3	1	1	1.075	3.055	3.284
TOTAL SUBTRACTION					6.453
TOTAL GROUND COVERAGE					81.946

STILT F.A.R.					
S.N.O.	NO.	PREFIX	LENGTH	BREATH	AREA
1	1	A	8.110	10.900	88.399
TOTAL STILT F.A.R.					88.399

STILT PARKING (NON F.A.R.)					
S.N.O.	NO.	PREFIX	LENGTH	BREATH	AREA
1	1	A	8.110	10.900	88.399
TOTAL STILT PARKING (NON F.A.R.)					88.399

TYP. 1st, 2nd, 3rd & 4th FLOOR F.A.R.					
S.N.O.	NO.	PREFIX	LENGTH	BREATH	AREA
1	1	A	8.110	10.900	88.399
TOTAL ADDITION					81.946
SUBTRACTIONS					
1	1	1	1.800	3.700	6.660
2	1	1	1.460	1.525	2.227
TOTAL SUBTRACTION					8.887
TOTAL TYP. F.A.R.					73.059

MUMTY AREA (NON F.A.R.)					
S.N.O.	NO.	PREFIX	LENGTH	BREATH	AREA
1	1	A	8.110	10.900	88.399
TOTAL ADDITION					11.455
SUBTRACTIONS					
1	1	1	1.455	1.725	2.510
TOTAL SUBTRACTION					2.510
TOTAL MUMTY AREA (NON F.A.R.)					8.945

TOTAL F.A.R.					
S.N.O.	NO.	PREFIX	LENGTH	BREATH	AREA
1	1	A	8.110	10.900	88.399
TOTAL F.A.R.					11.455

BUILTUP AREA					
S.N.O.	NO.	PREFIX	LENGTH	BREATH	AREA
1	1	A	8.110	10.900	88.399
TOTAL BUILTUP AREA					509.584

TOTAL PLOT AREA (8.110x14.400) = 116.784 SQM.
 PERM. GROUND COVERAGE @ 75% = 87.588 SQM.
 PERM. F.A.R. @ 264% = 308.309 SQM.

WINDOW SCHEDULE				
NO.	SIZE	SILL LEVEL	LINTEL LVL	
SD1	2125 X 2450	00 MM	2450 MM	
SD2	1800 X 2450	00 MM	2450 MM	
W1	2125 X 1550	900 MM	2450 MM	
W2	1200 X 1550	900 MM	2450 MM	
V	600 X 1550	900 MM	2450 MM	
D1	1050 X 2250	00 MM	2450 MM	
D2	900 X 2250	00 MM	2450 MM	
D3	750 X 2250	00 MM	2450 MM	

NOTES :-
 1. ALL DIMENSIONS ARE IN MM
 2. GATE & B/W ALL AS/STD DESIGN
 3. THE RESPONSIBILITY OF THE STRUCTURAL DRG, STRUCTURAL STABILITY OF THE BUILDING BLOCK AGAINST THE EARTHQUAKE SHALL BE SOLELY OF OWNER/ ARCHITECT / ENGINEER.

REVISED BUILDING PLAN FOR PLOT NO. 03 IN PLOTTED COLONY WHITE LAND BLISS VILLE SECTOR- 76, GURGAON, HARYANA.

OWNER'S SEAL & SIGNATURE

ARCHITECT'S SEAL & SIGNATURE

CA-2017-86236

DATE-AUG-2022 SCALE - 1:80
 PLANS, SECTION, ELEVATION & AREA CALCULATION DRAWING NO- 01