




Sanctioned & Valid For Two Year
Ar. VIKKEY
Architect No. CA-2017-98236
Gurgaon

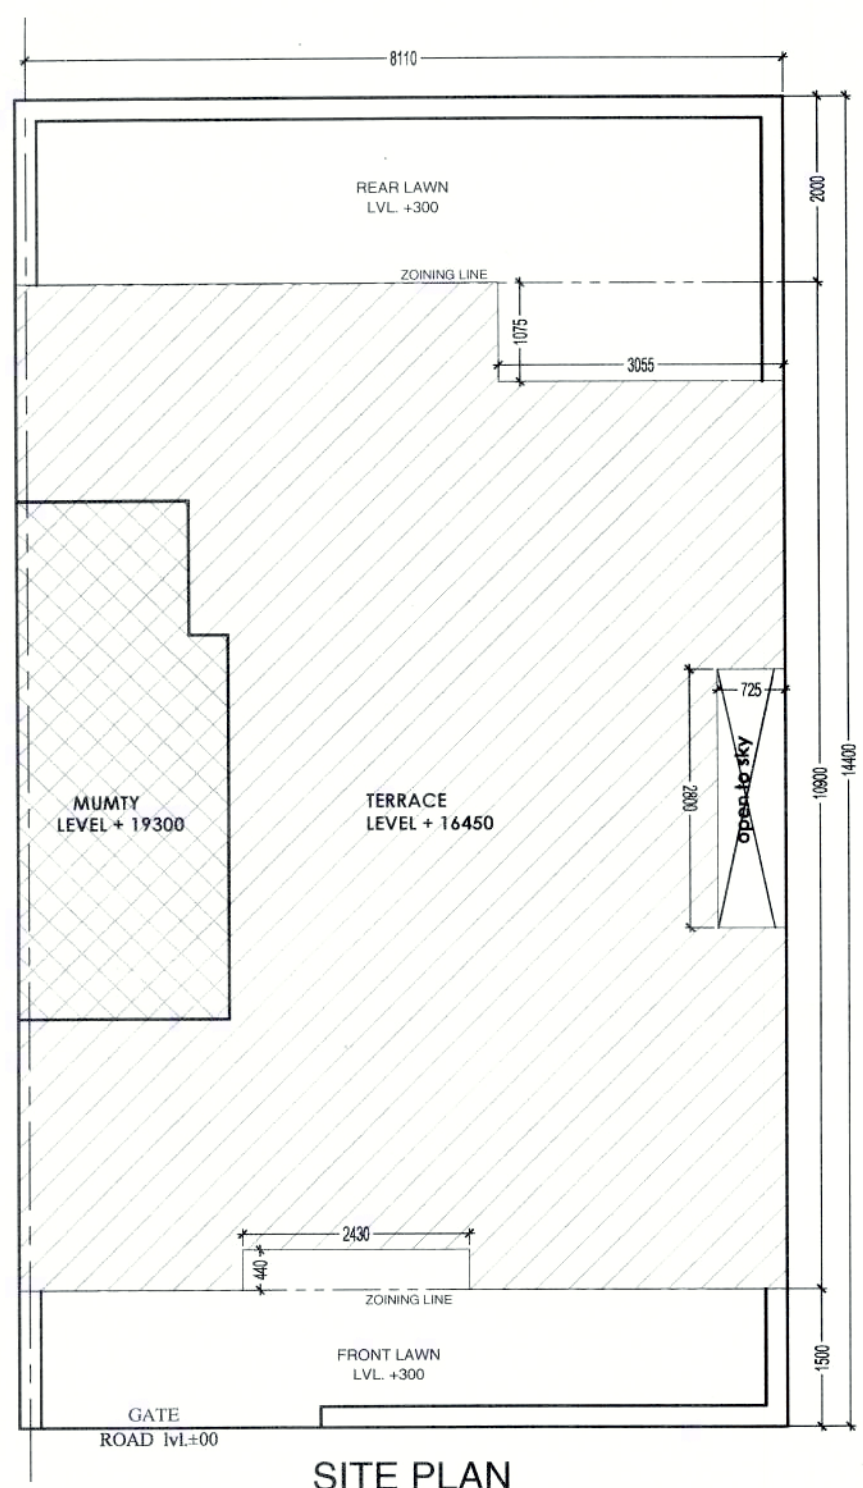


SITE PLAN

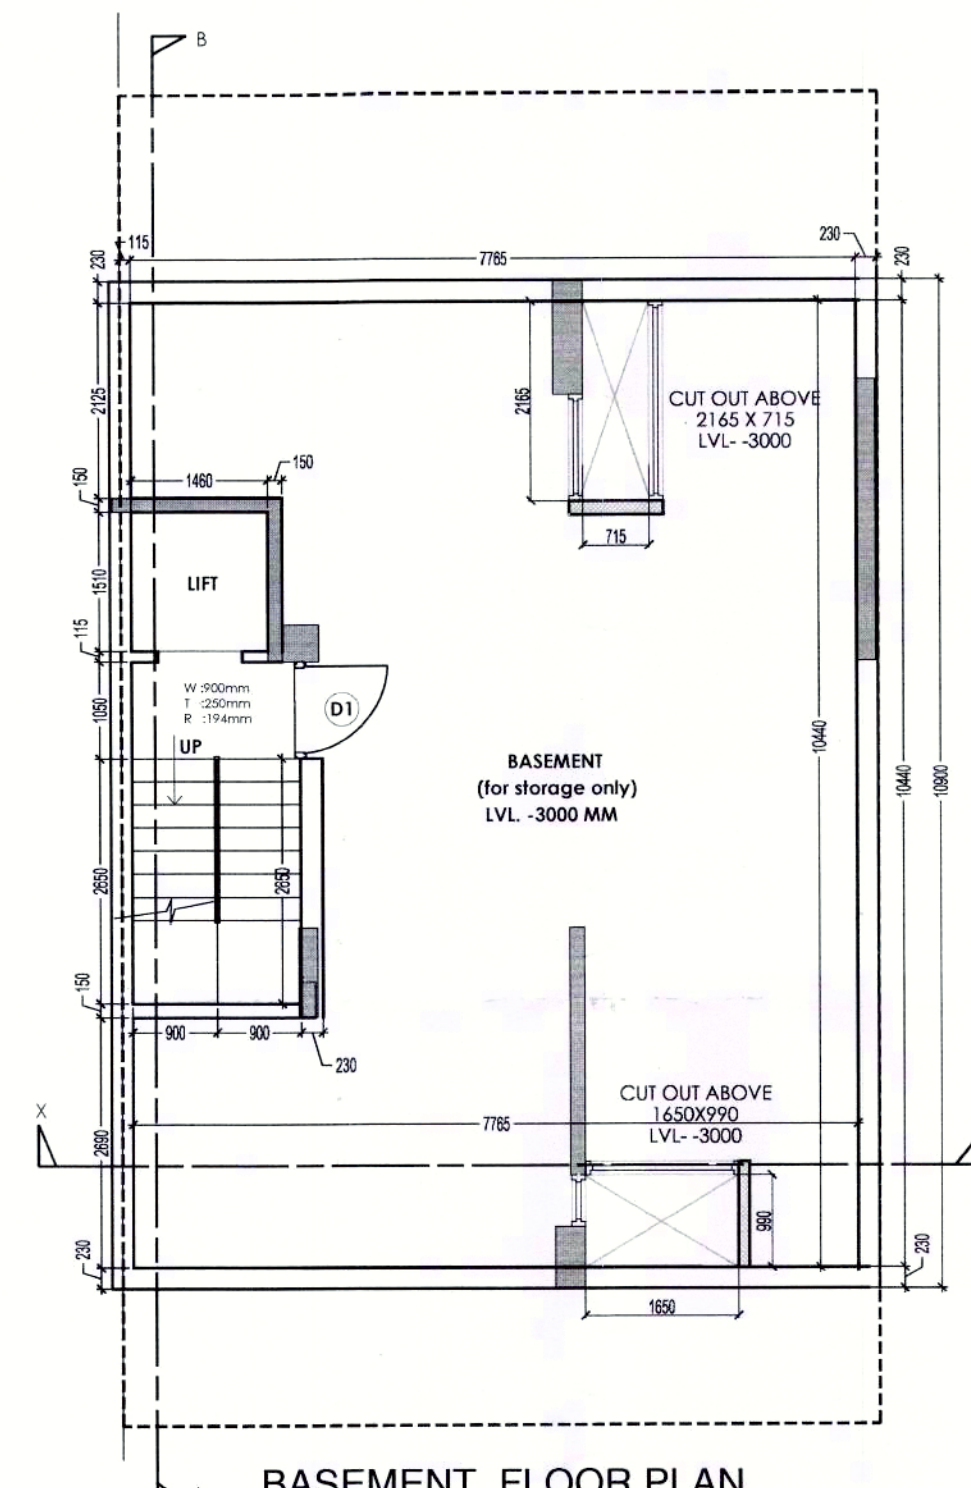


BASEMENT FLOOR PLAN

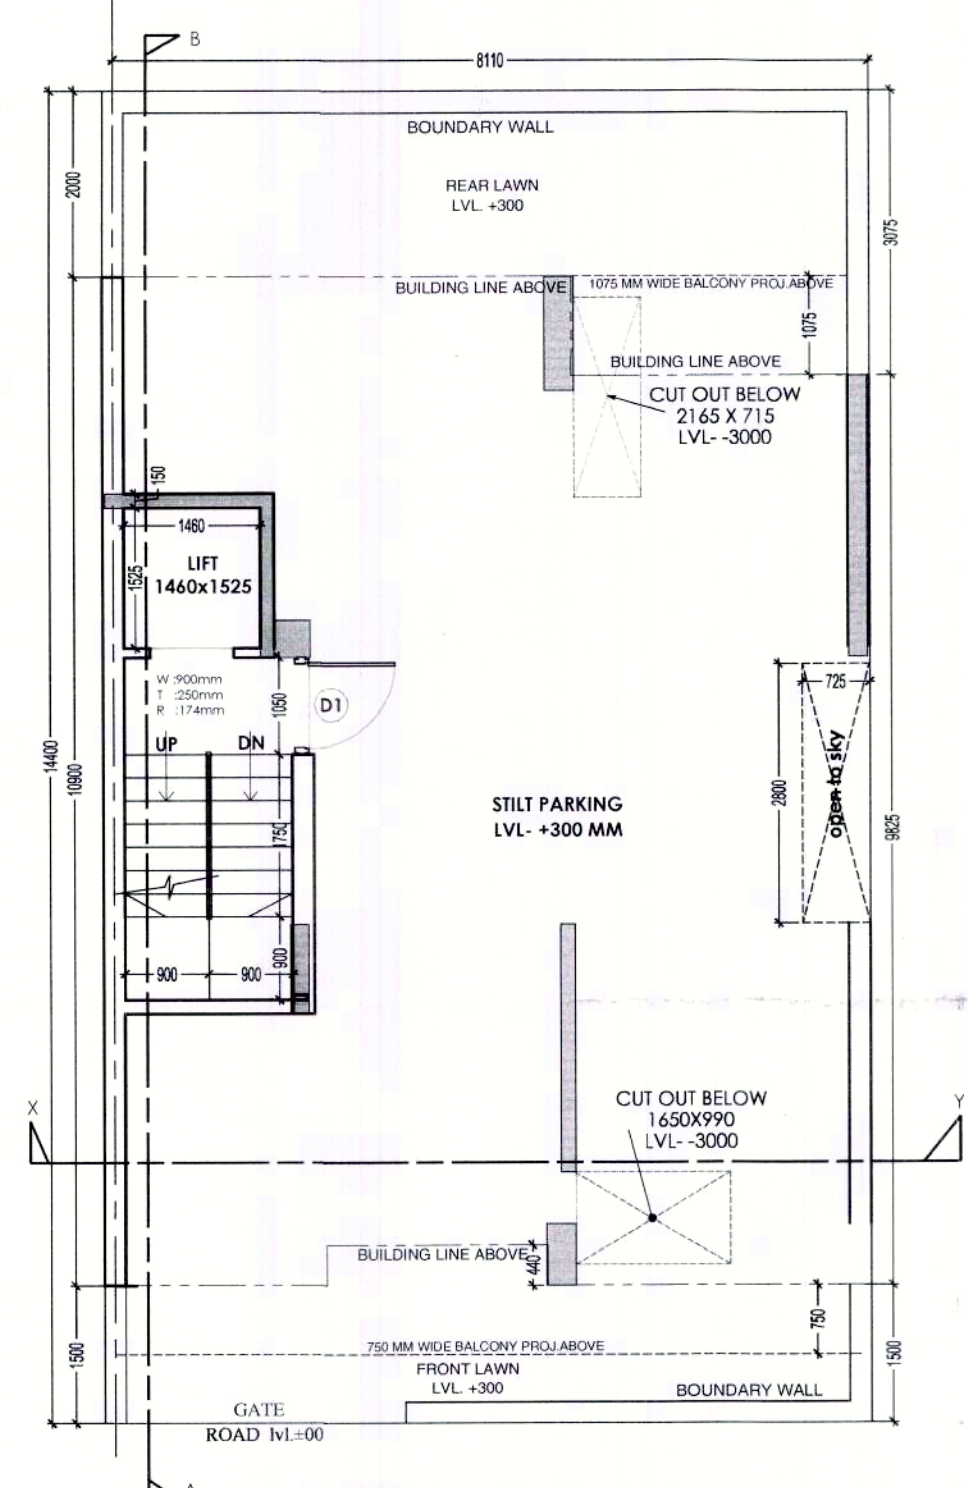


STILT FLOOR PLAN

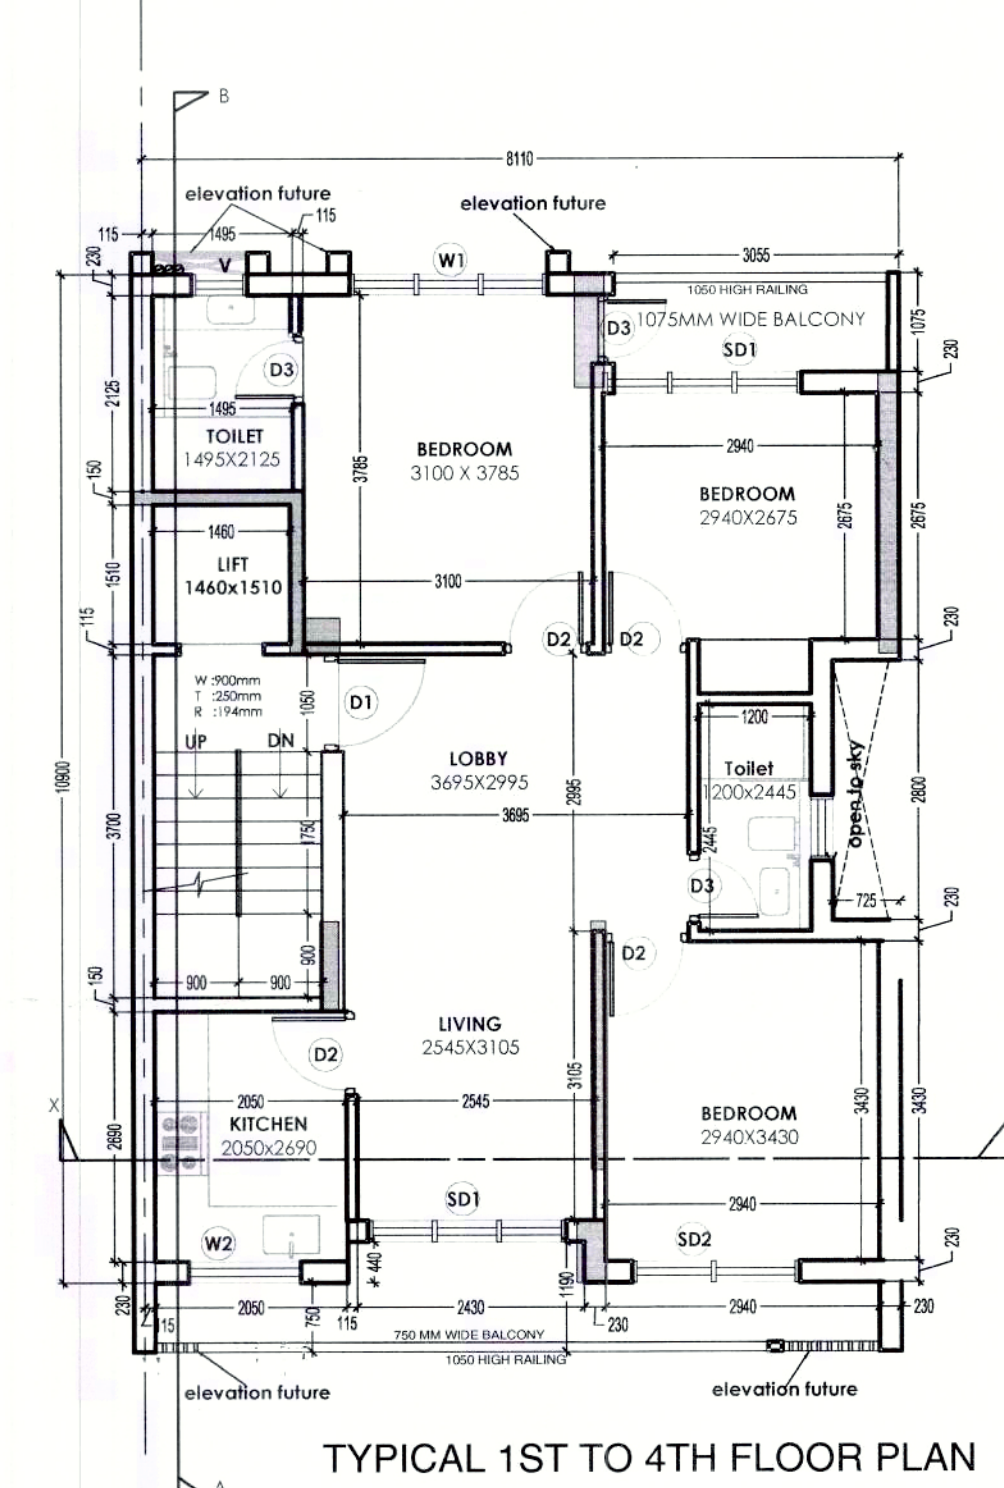


TYPICAL 1ST TO 4TH FLOOR PLAN

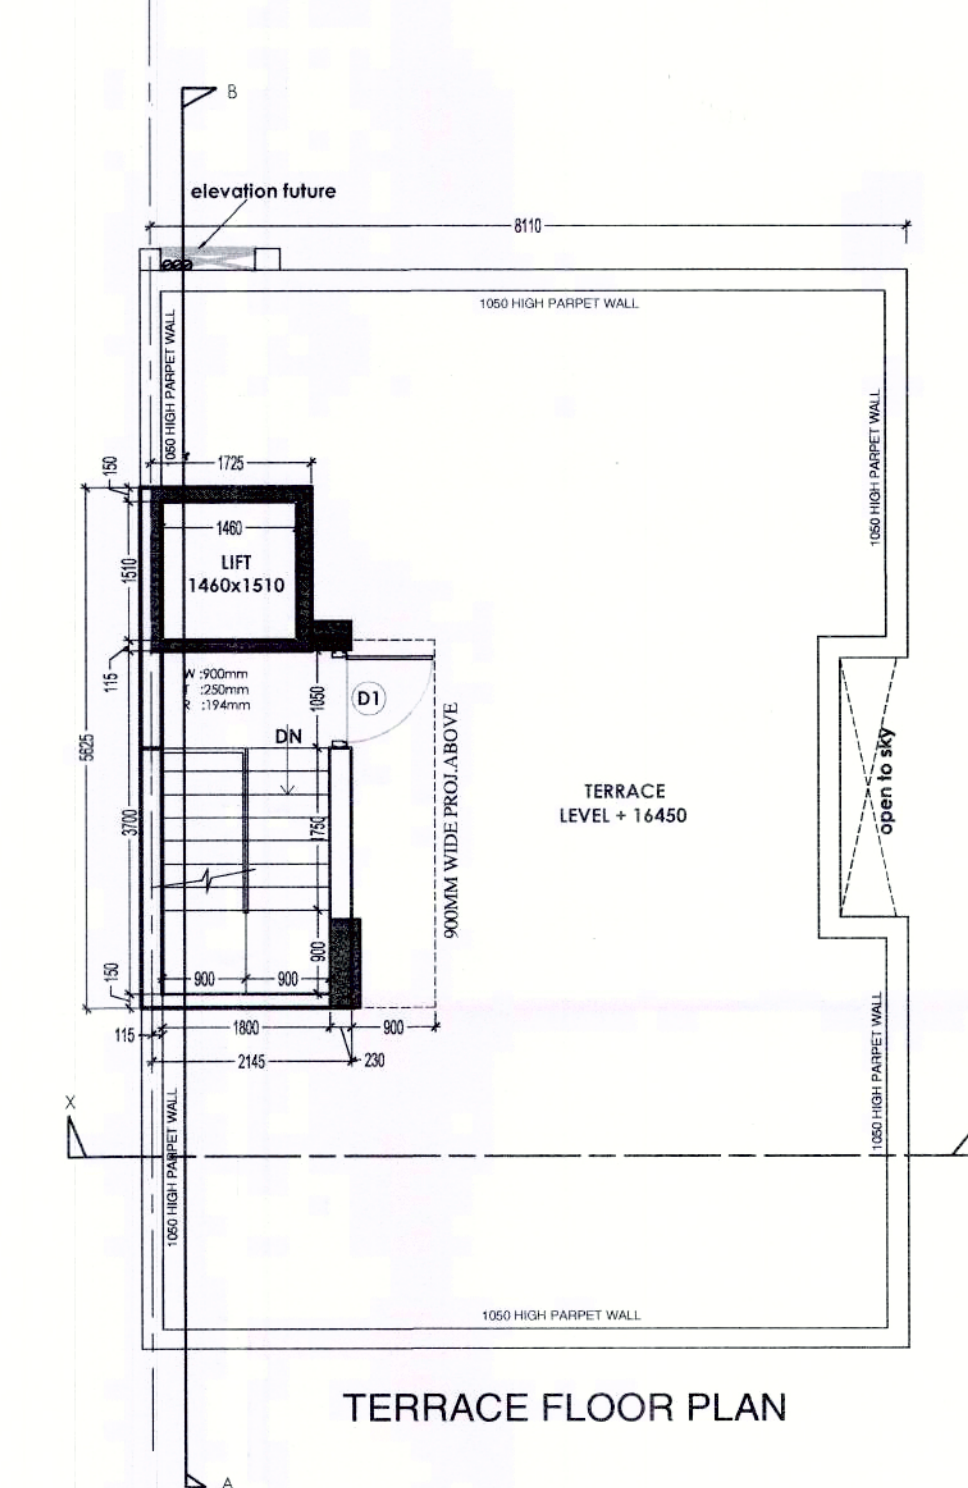

TERRACE FLOOR PLAN

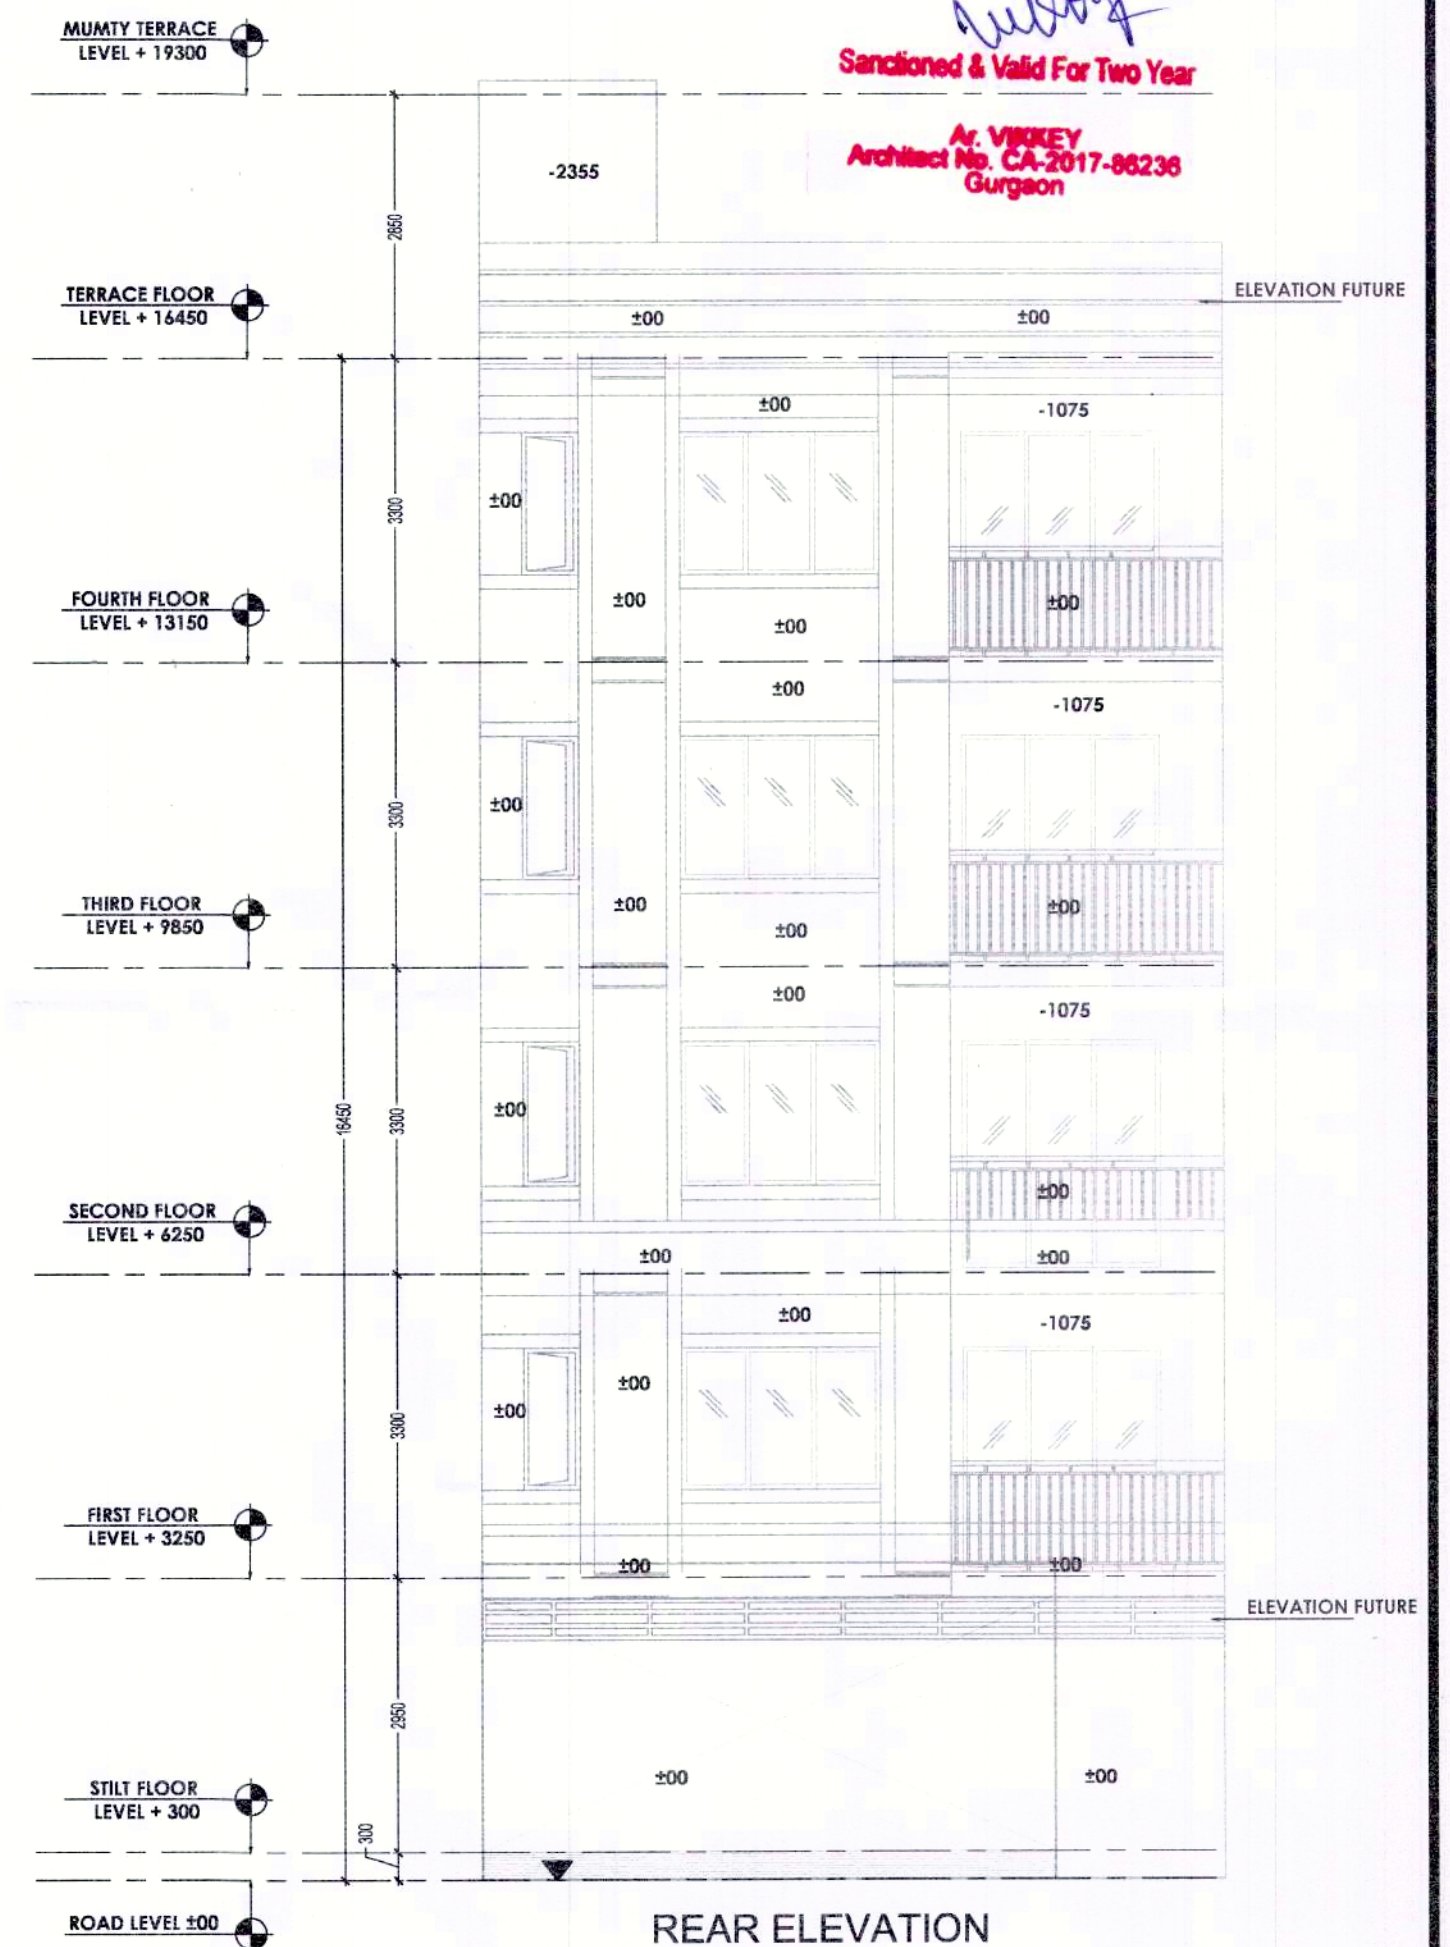


REAR ELEVATION

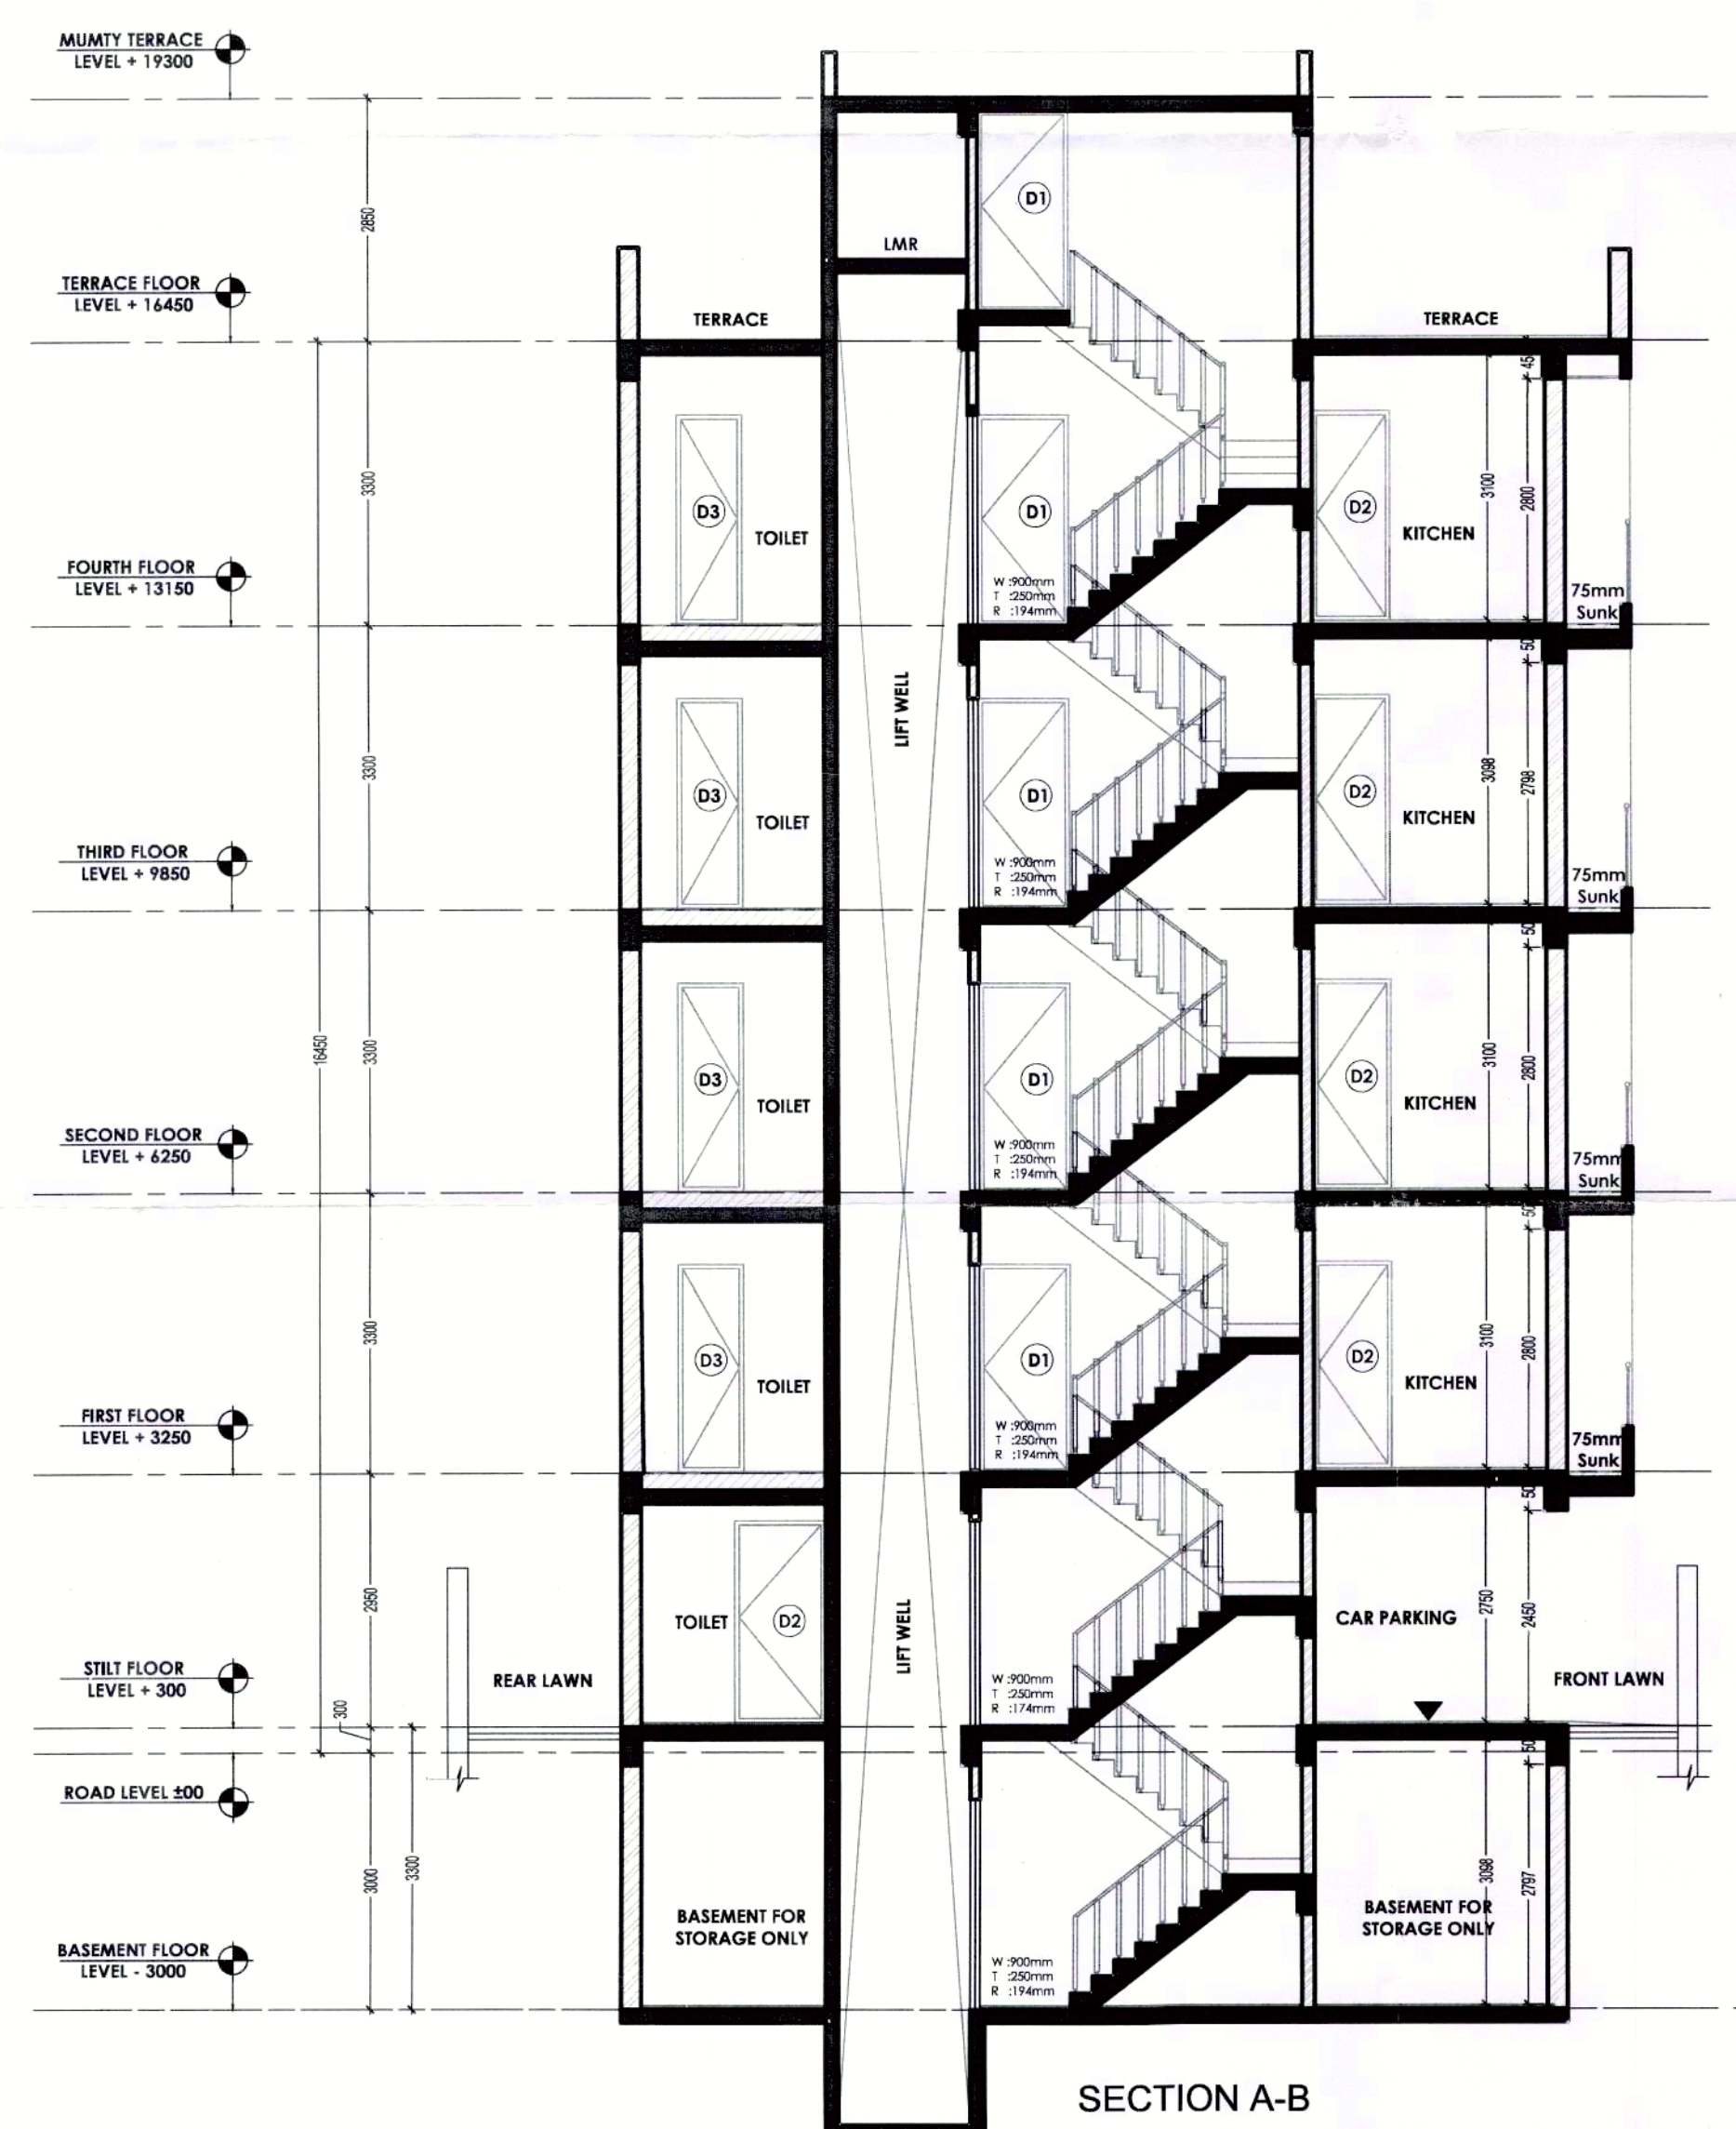


SECTION A-B




SECTION X-Y

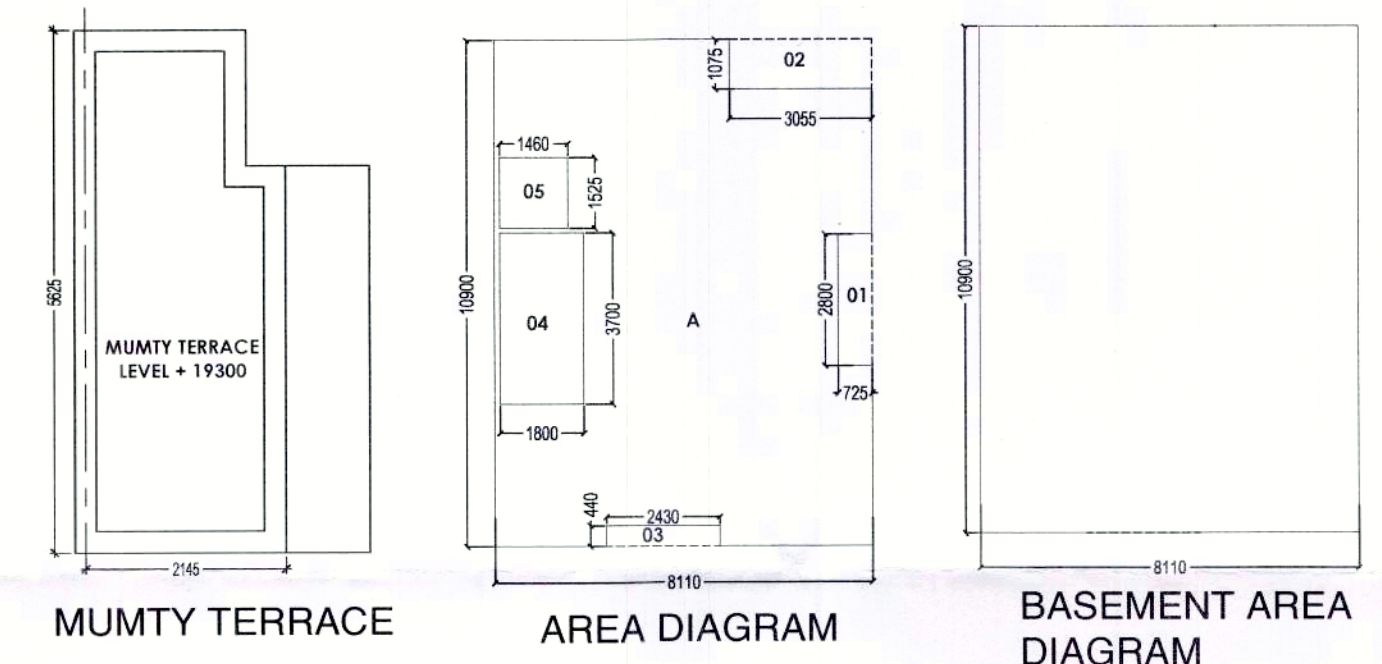

MUMTY TERRACE AREA DIAGRAM BASEMENT AREA DIAGRAM

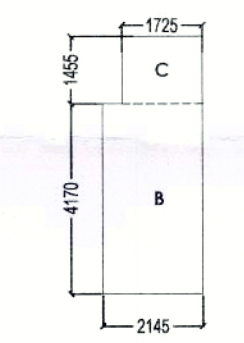

MUMTY AREA DIAGRAM

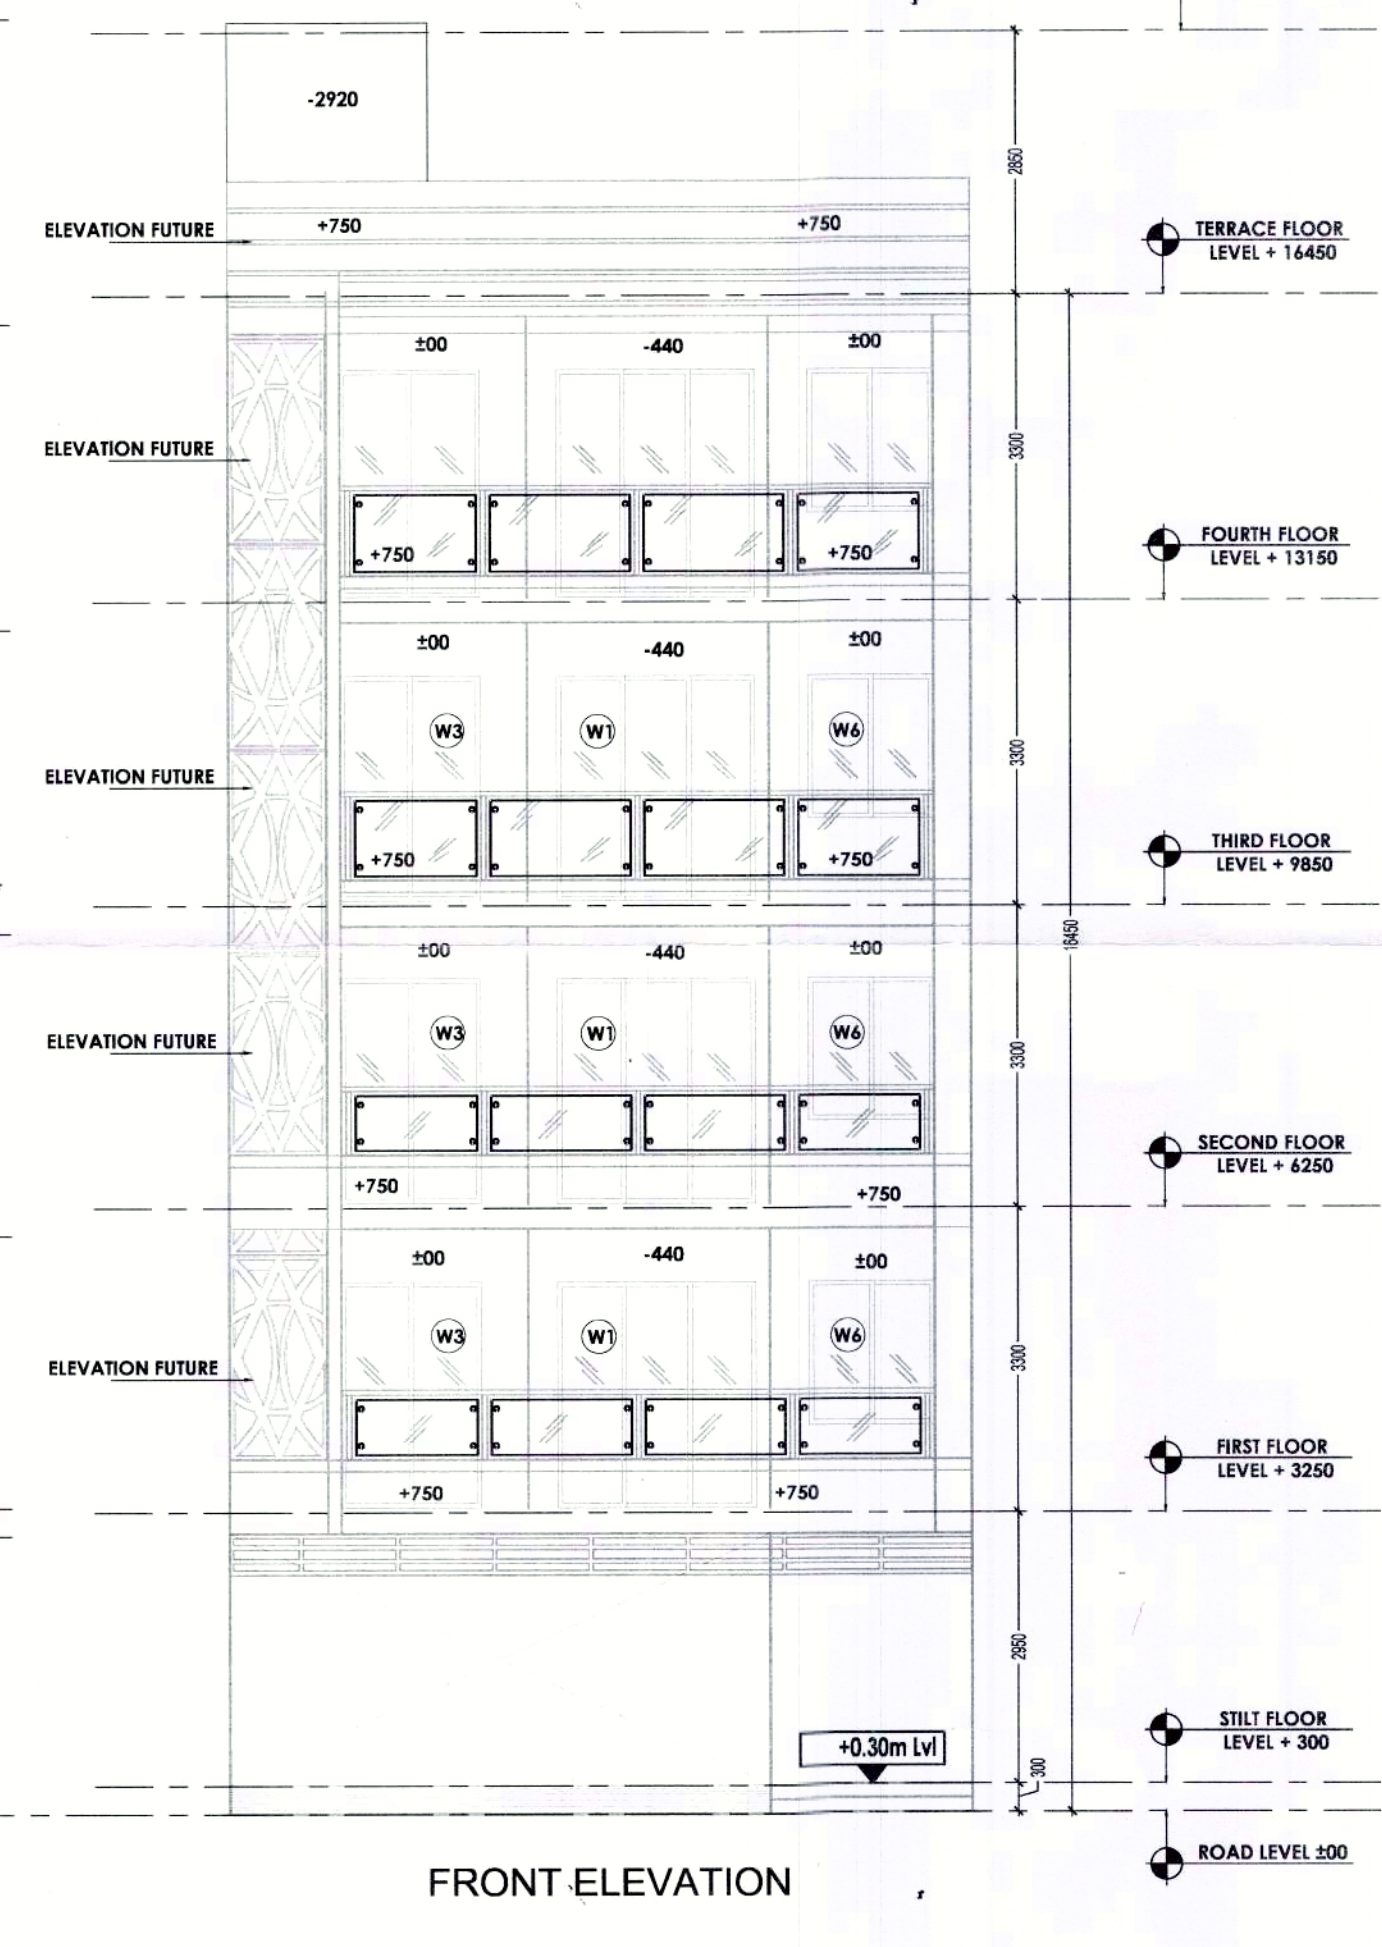

FRONT ELEVATION

BASEMENT AREA (NON F.A.R.)					
S.N.O.	NO.	PREFIX	LENGTH	BREATH	AREA
1	1	1	8.110	10.900	88.399
TOTAL BASEMENT AREA					88.399

GROUND COVERAGE					
S.N.O.	NO.	PREFIX	LENGTH	BREATH	AREA
1	1	1	8.110	10.900	88.399
2	1	1	0.725	2.800	2.030
3	1	1	1.075	3.055	3.284
TOTAL GROUND COVERAGE					93.713

STILT F.A.R.					
S.N.O.	NO.	PREFIX	LENGTH	BREATH	AREA
1	1	1	0.440	2.430	1.069
2	1	1	0.725	2.800	2.030
3	1	1	1.075	3.055	3.284
TOTAL STILT F.A.R.					6.383

STILT PARKING (NON F.A.R.)					
S.N.O.	NO.	PREFIX	LENGTH	BREATH	AREA
1	1	1	2.145	4.170	8.945
2	1	1	1.455	1.725	2.510
TOTAL STILT PARKING (NON F.A.R.)					11.455

TYP. 1st, 2nd, 3rd & 4th FLOOR F.A.R.					
S.N.O.	NO.	PREFIX	LENGTH	BREATH	AREA
1	1	1	1.800	3.700	6.660
2	1	1	1.460	1.525	2.227
TOTAL TYP. FLOOR F.A.R.					8.887

MUMTY AREA (NON F.A.R.)					
S.N.O.	NO.	PREFIX	LENGTH	BREATH	AREA
1	1	1	11.455	11.455	131.455
TOTAL MUMTY AREA (NON F.A.R.)					131.455

TOTAL F.A.R.					
S.N.O.	NO.	PREFIX	LENGTH	BREATH	AREA
1	1	1	11.455	11.455	131.455
TOTAL F.A.R.					131.455

BUILTUP AREA					
S.N.O.	NO.	PREFIX	LENGTH	BREATH	AREA
1	1	1	803.971	70.561	56548.548
2	1	1	35.548	35.548	1264.548
3	1	1	11.455	88.399	1011.455
TOTAL BUILTUP AREA					58934.651

TOTAL PLOT AREA (8.110x14.400) = 116.784 SQM.
PERM. GROUND COVERAGE @ 75% = 87.588 SQM.
PERM. F.A.R. @ 264% = 308.309 SQM.

WINDOW SCHEDULE			
NO.	SIZE	SILL LEVEL	LINTEL LVL
SD1	2125 X 2450	00 MM	2450 MM
SD2	1800 X 2450	00 MM	2450 MM
W1	2125 X 1550	900 MM	2450 MM
W2	1200 X 1550	900 MM	2450 MM
V	600 X 1550	900 MM	2450 MM
D1	1050 X 2250	00 MM	2450 MM
D2	900 X 2250	00 MM	2450 MM
D3	750 X 2250	00 MM	2450 MM

NOTES :-
1. ALL DIMENSIONS ARE IN MM
2. GATE & B/W ALL AS/STD DESIGN
3. THE RESPONSIBILITY OF THE STRUCTURAL DRG, STRUCTURAL STABILITY OF THE BUILDING BLOCK AGAINST THE EARTHQUAKE SHALL BE SOLELY OF OWNER/ ARCHITECT / ENGINEER.

REVISED BUILDING PLAN FOR PLOT NO. 04 IN PLOTTED COLONY WHITE LAND BLISS VILLE SECTOR- 76, GURGAON, HARYANA.

OWNER'S SEAL & SIGNATURE

ARCHITECT'S SEAL & SIGNATURE

Ar. VIKKEY
Off. No. 5
Shree Complex
Opp. HUDA Office
Sec-14, Gurgaon
CA-2017-187120

DATE-AUG.-2022
PLANS, SECTION, ELEVATION & AREA CALCULATION
SCALE - 1:80
DRAWING NO:- 01