




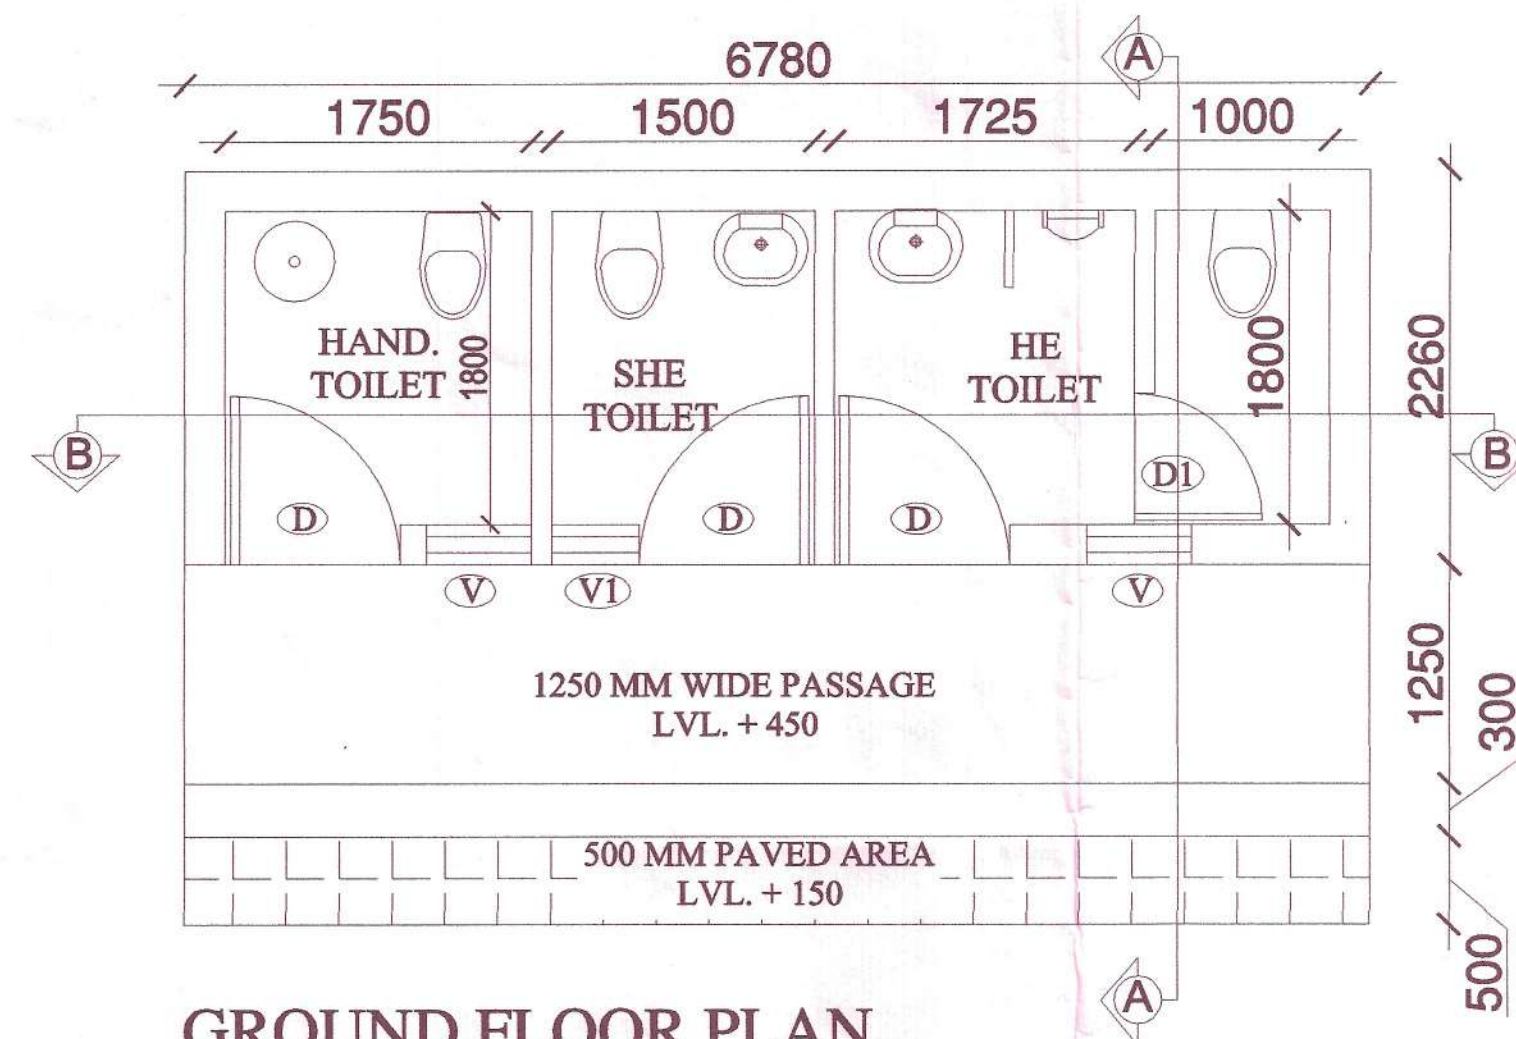

GROUND FLOOR PLAN

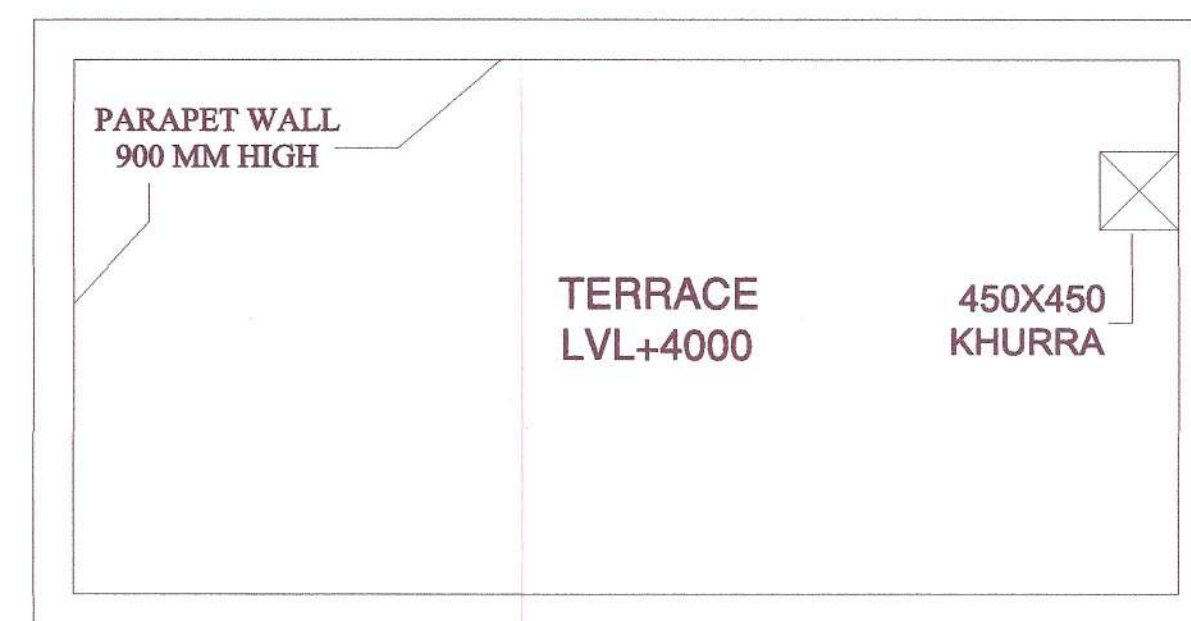


TERRACE FLOOR PLAN

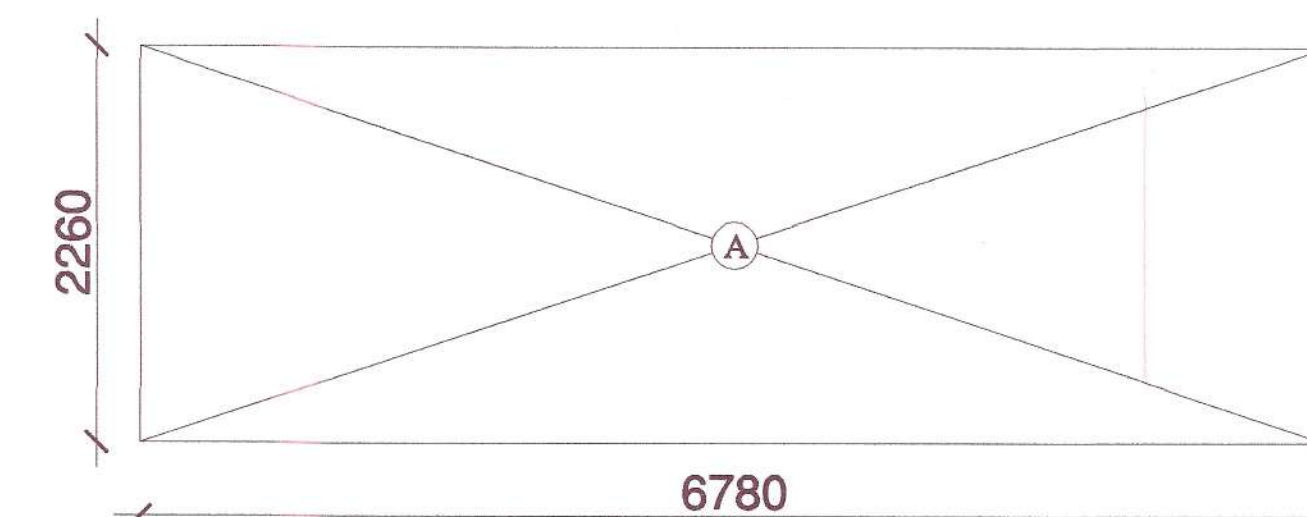


GROUND FLOOR AREA


$$A = 6.780 \times 2.260 = 15.323 \text{ SQ. MT.}$$

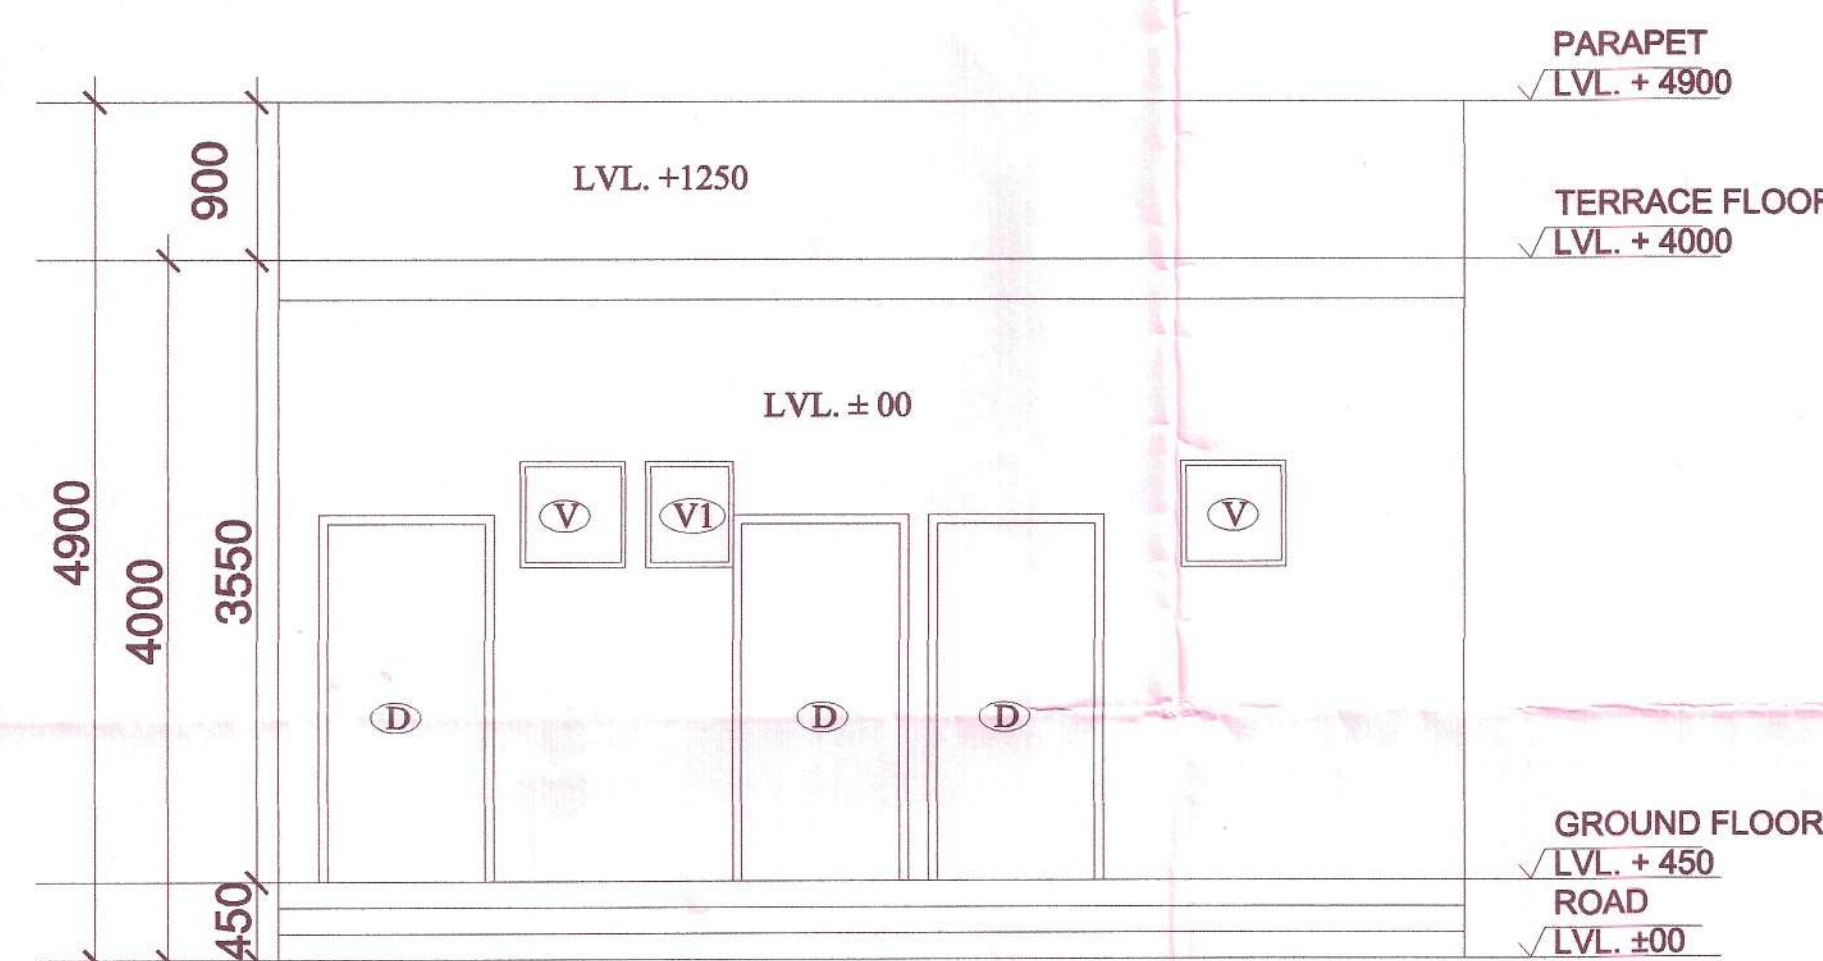


FRONT ELEVATION

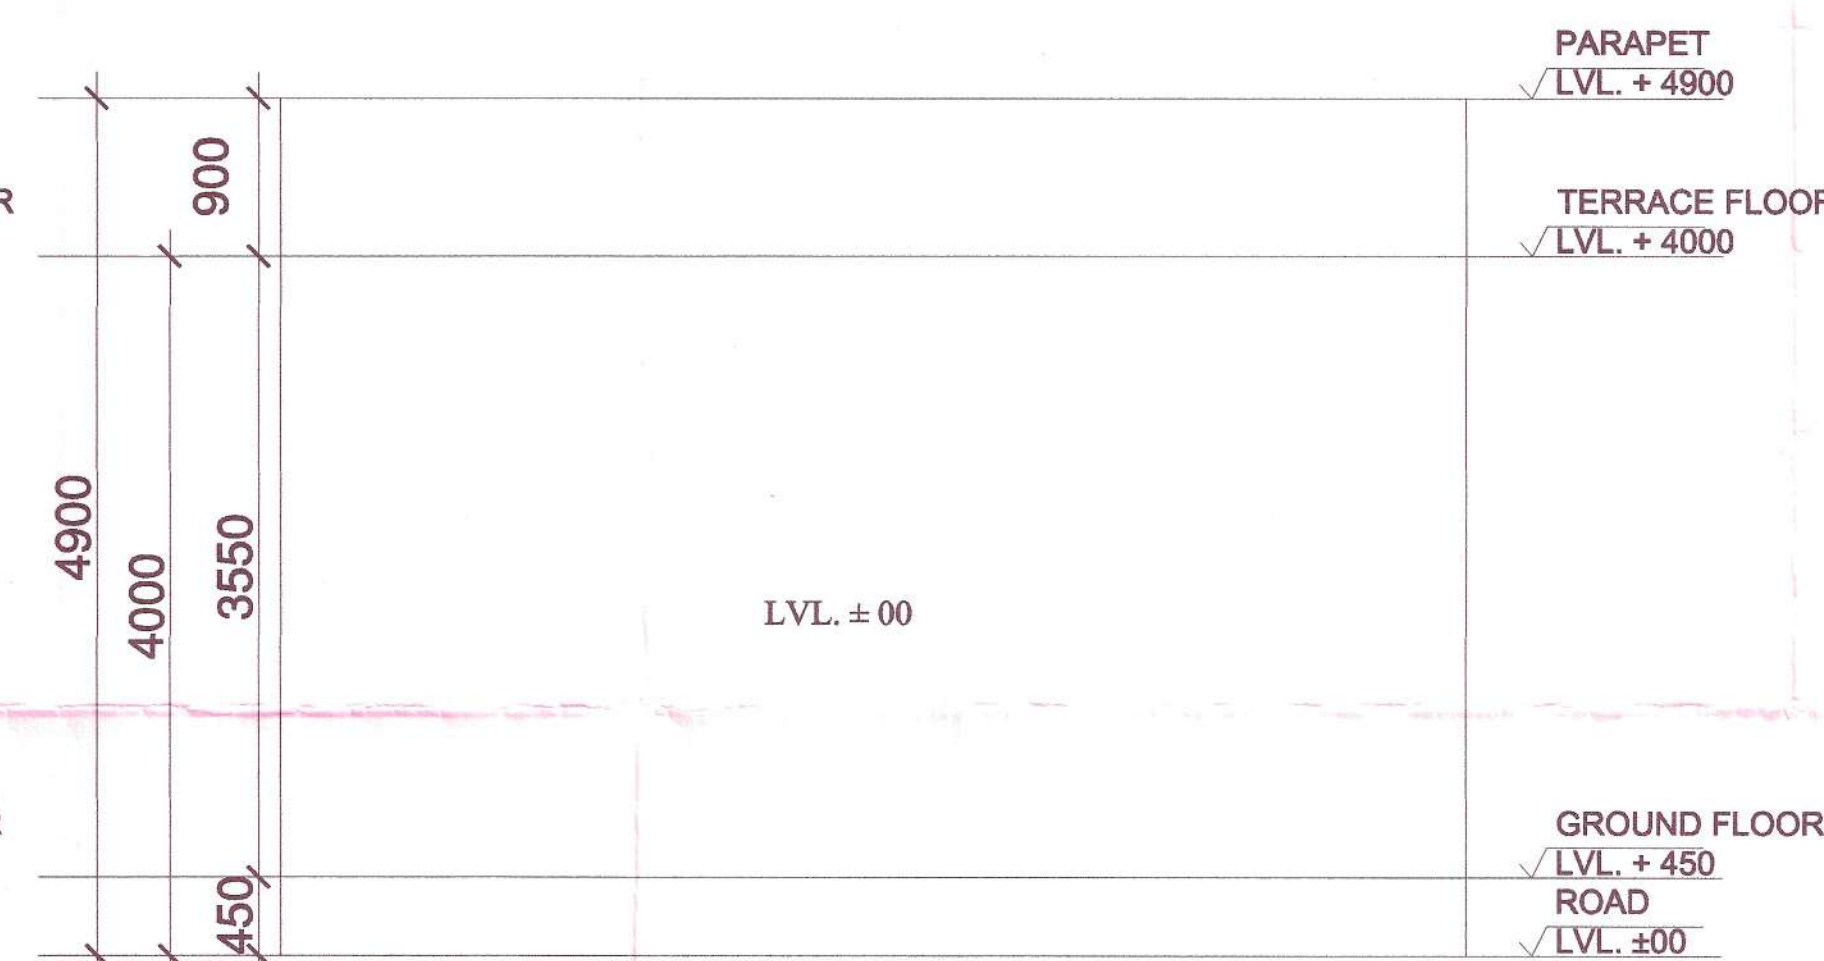


REAR ELEVATION

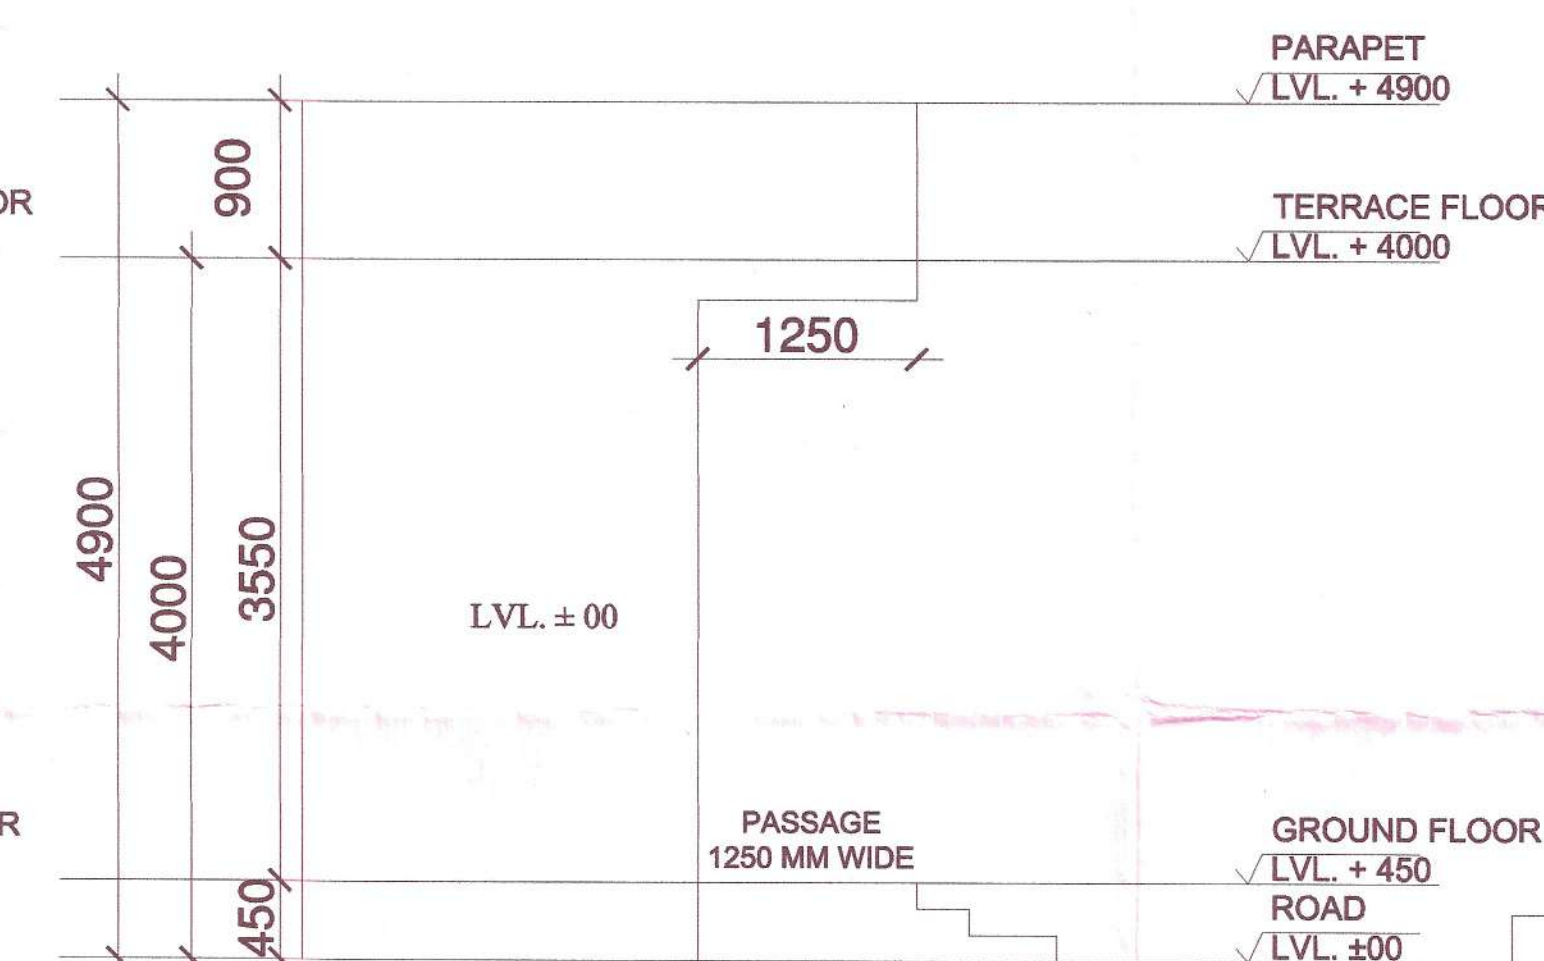


LEFT SIDE ELEVATION

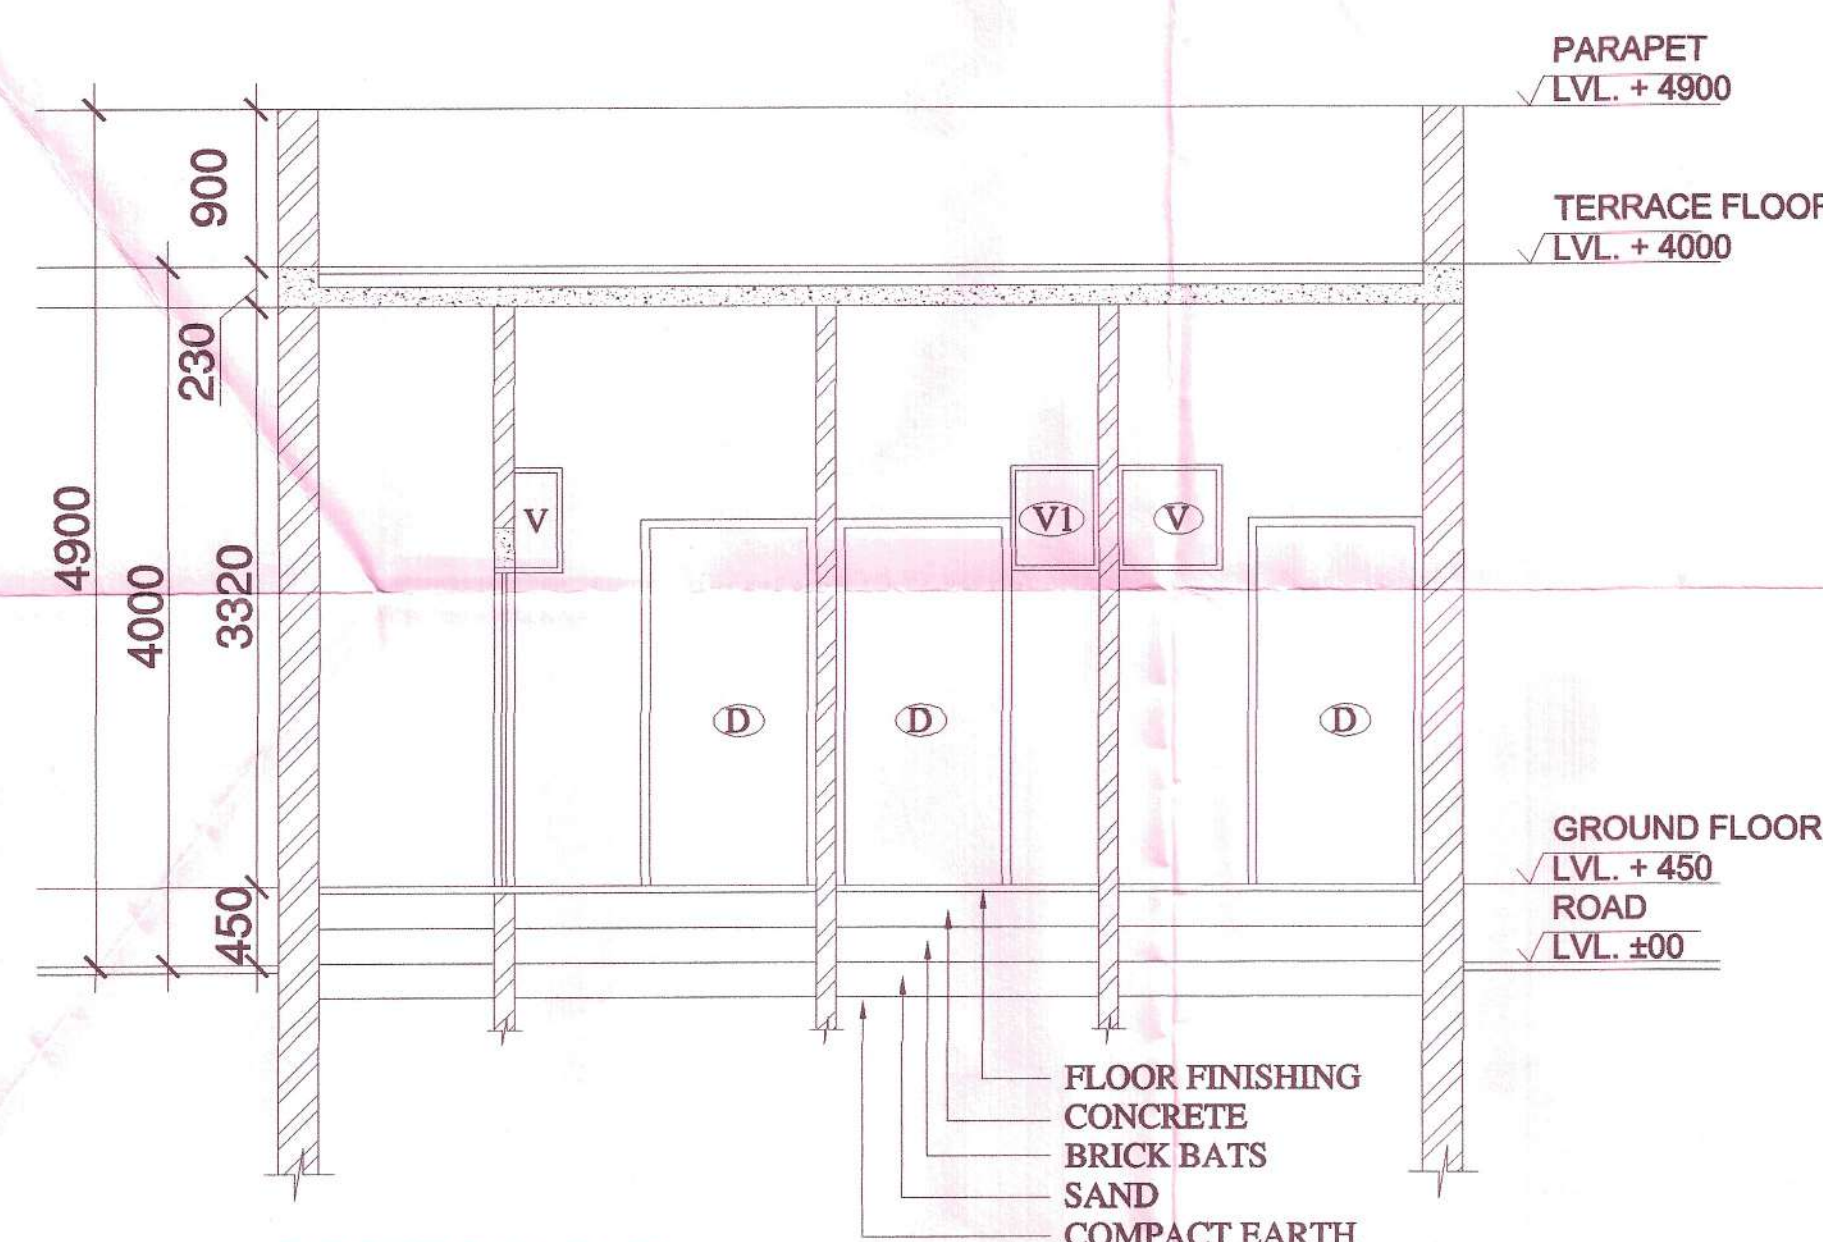

SECTION B-B

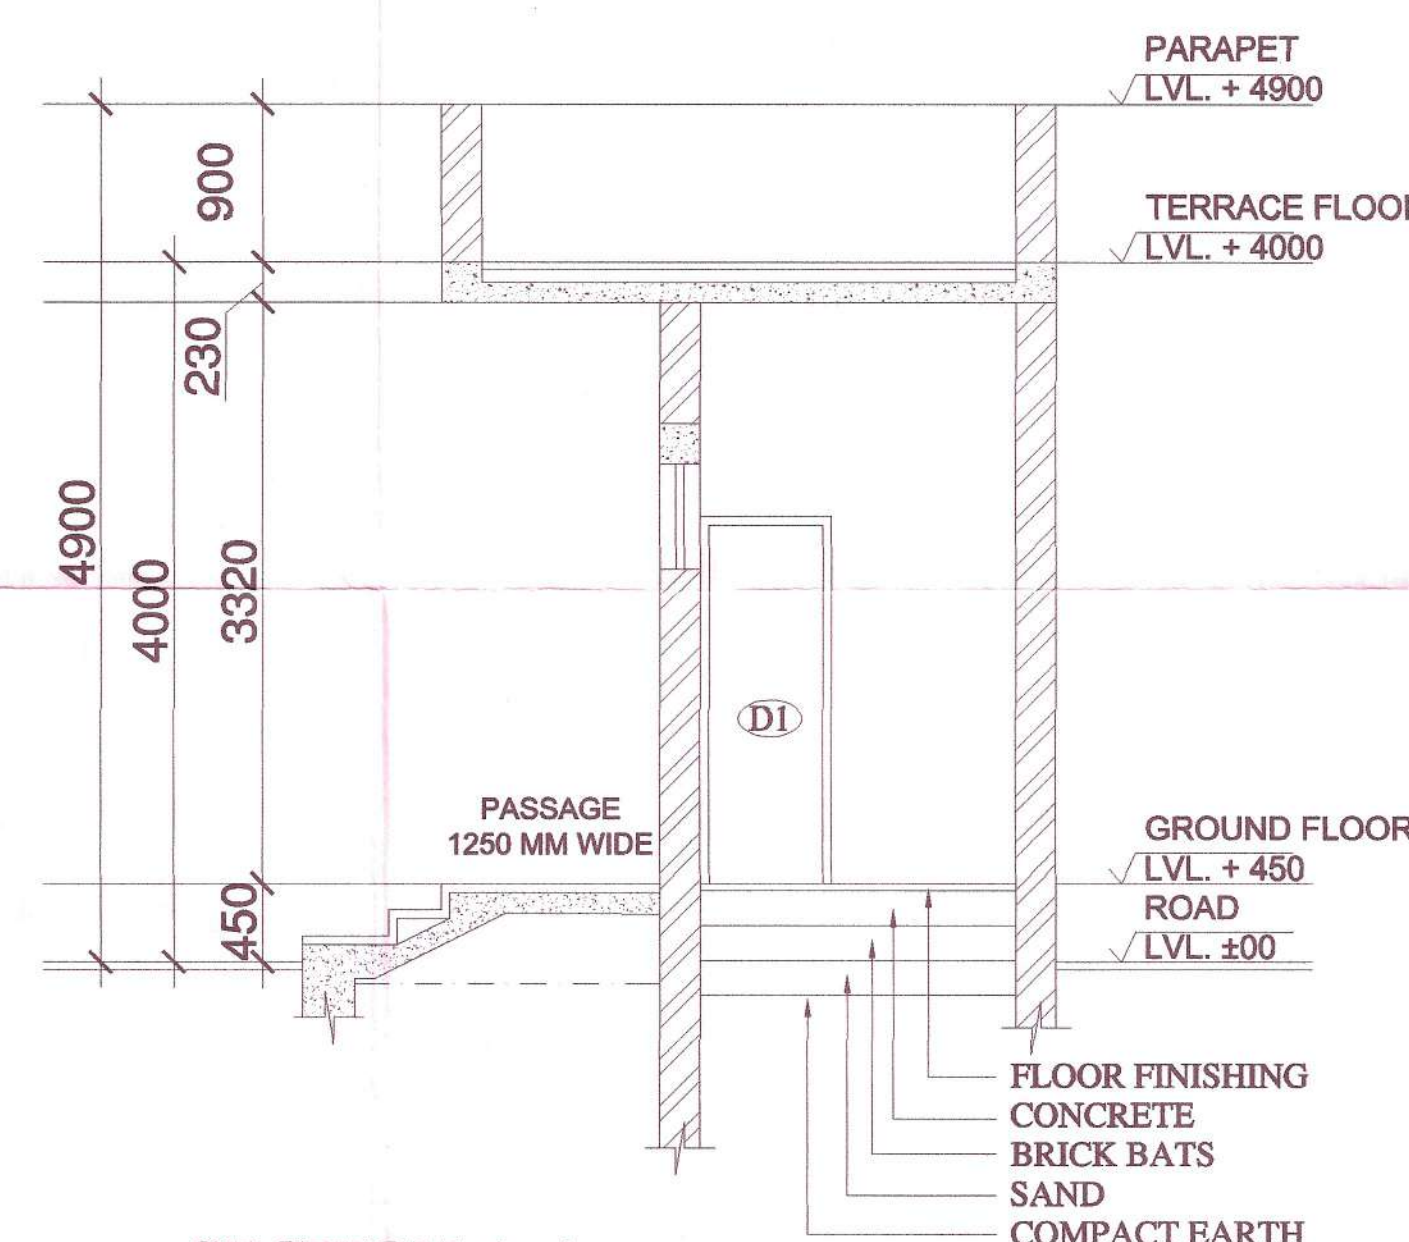

SECTION A-A

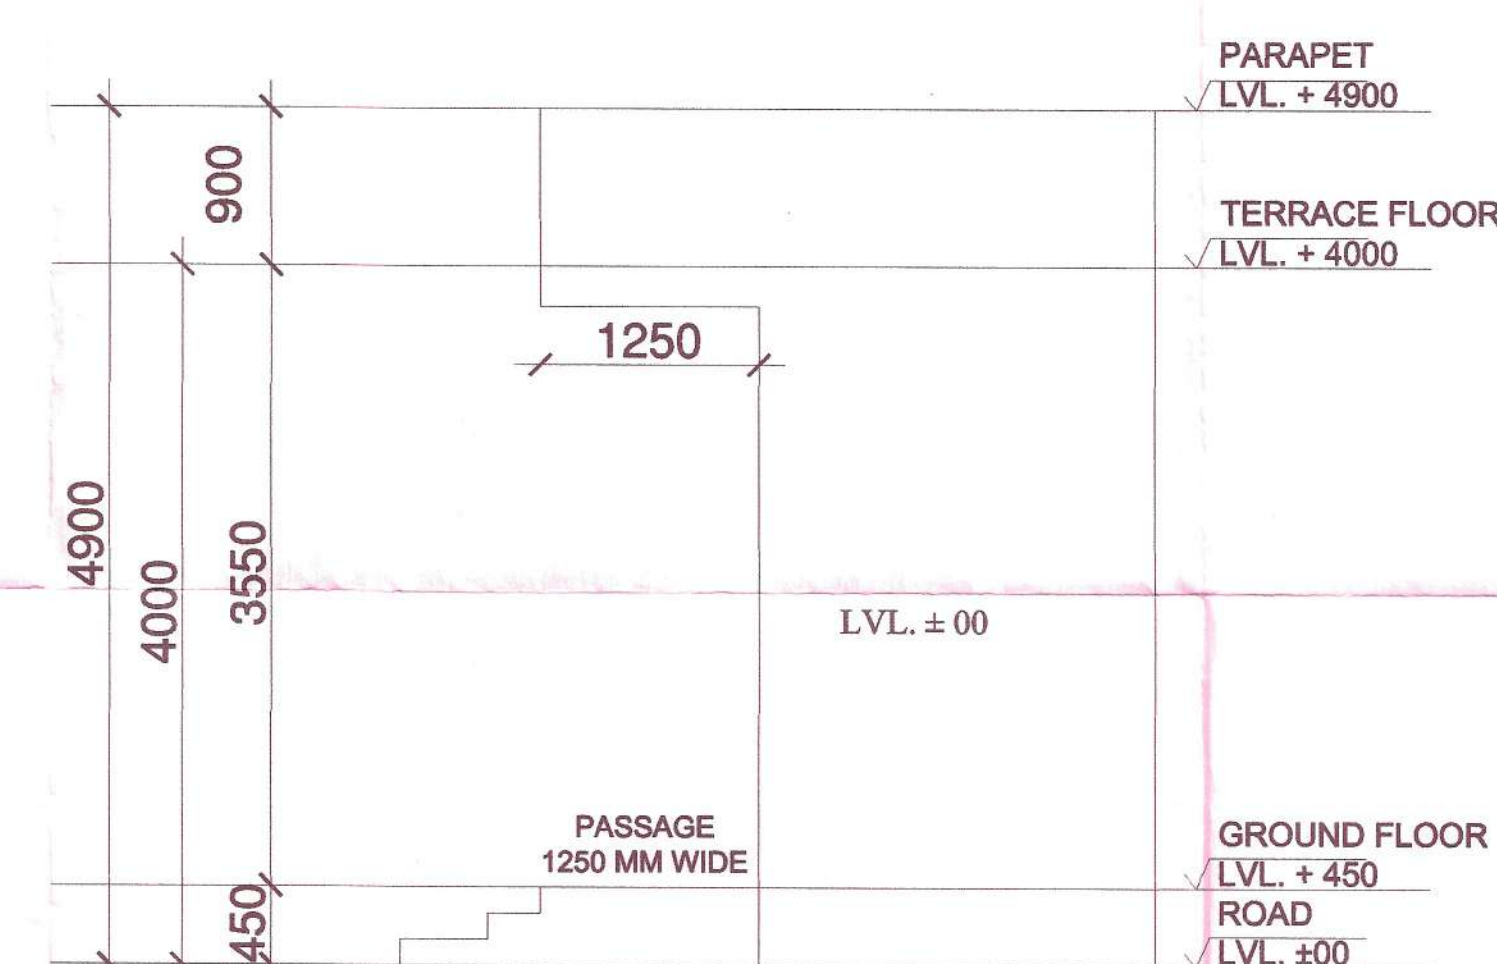

RIGHT SIDE ELEVATION

SCHEDULE OF OPENING

TYPE	WIDTH	HEIGHT	CILL HT	LINTEL HT
D	1000	2100	-	2100
D1	750	2100	-	2100
V	600	2400	1800	2400
V1	500	2400	1800	2400

NOTES:

- ALL DIMENSIONS ARE IN MM.
- THE DRAWING IS TO BE READ & NOT SCALED.
- ALL LEVELS ARE FROM ROAD LEVEL - LVL. +00.
- ALL LEVELS MARKED ARE FINISHED FLOOR LEVELS.
- ALL CILL & LINTEL LEVELS ARE FROM RESPECTIVE FINISHED FLOOR LEVELS.
- ALL STRUCTURAL MEMBERS ARE TO BE ERECTED AS PER STRUCTURAL DRAWING(S).

PROJECT:-
PROPOSED ARCHITECTURAL CONTROL SHEET OF STANDARD DESIGN OF SCO'S OF COMMERCIAL SITE AREA MEASURING 1.15 ACRES PART OF RESIDENTIAL PLOTTED COLONY OVER AN AREA MEASURING 116.51255 ACRES (57 OF 2013 DATED 11.07.2013 FOR 100.48125 ACRES AND LICENSE NO. 114 OF 2019 DATED 12.09.2019 FOR AN AREA ADMEASURING 16.0313 ACRES) IN SECTOR- 106, GURUGRAM MANESAR URBAN COMPLEX BEING DEVELOPED BY SAS SERVIZIO PVT. LTD. IN COLLABORATION WITH EXPERION DEVELOPERS PVT. LTD.

ARCHITECT SIGN. OWNER SIGN.

DATE: 18-04-22
DEALT BY: 8264 CV
CHECKED BY: 18-04-22

TOILET BLOCK
(PLANS, AREA CALCULATION, ELEVATIONS & SECTIONS)

ARCH POINT
TOWN PLANNING, ARCHITECTURAL DESIGN, INTERIOR, PUBLIC HEALTH SERVICE ESTIMATE, ESTIMATING & COSTING.
HOUSE NO. 208, SECTOR - 14 WEST, MILK COLONY CHANAK, CHANDIGARH - 160014, E-MAIL - ARCHITECT.DANISH@GMAIL.COM

SHEET NO.

4

DRG. NO. :- DGTCP - DATED :- 18-04-22

(DINESH KUMAR) SD (HQ) (HITENDER SINGH) ARCHITECT (HQ) (HITESH SHARMA) STP (HQ) (P. F. SINGH) CTP (HR) (K. MAKRAND PANDURANG, IAS) DTCP (HR)