



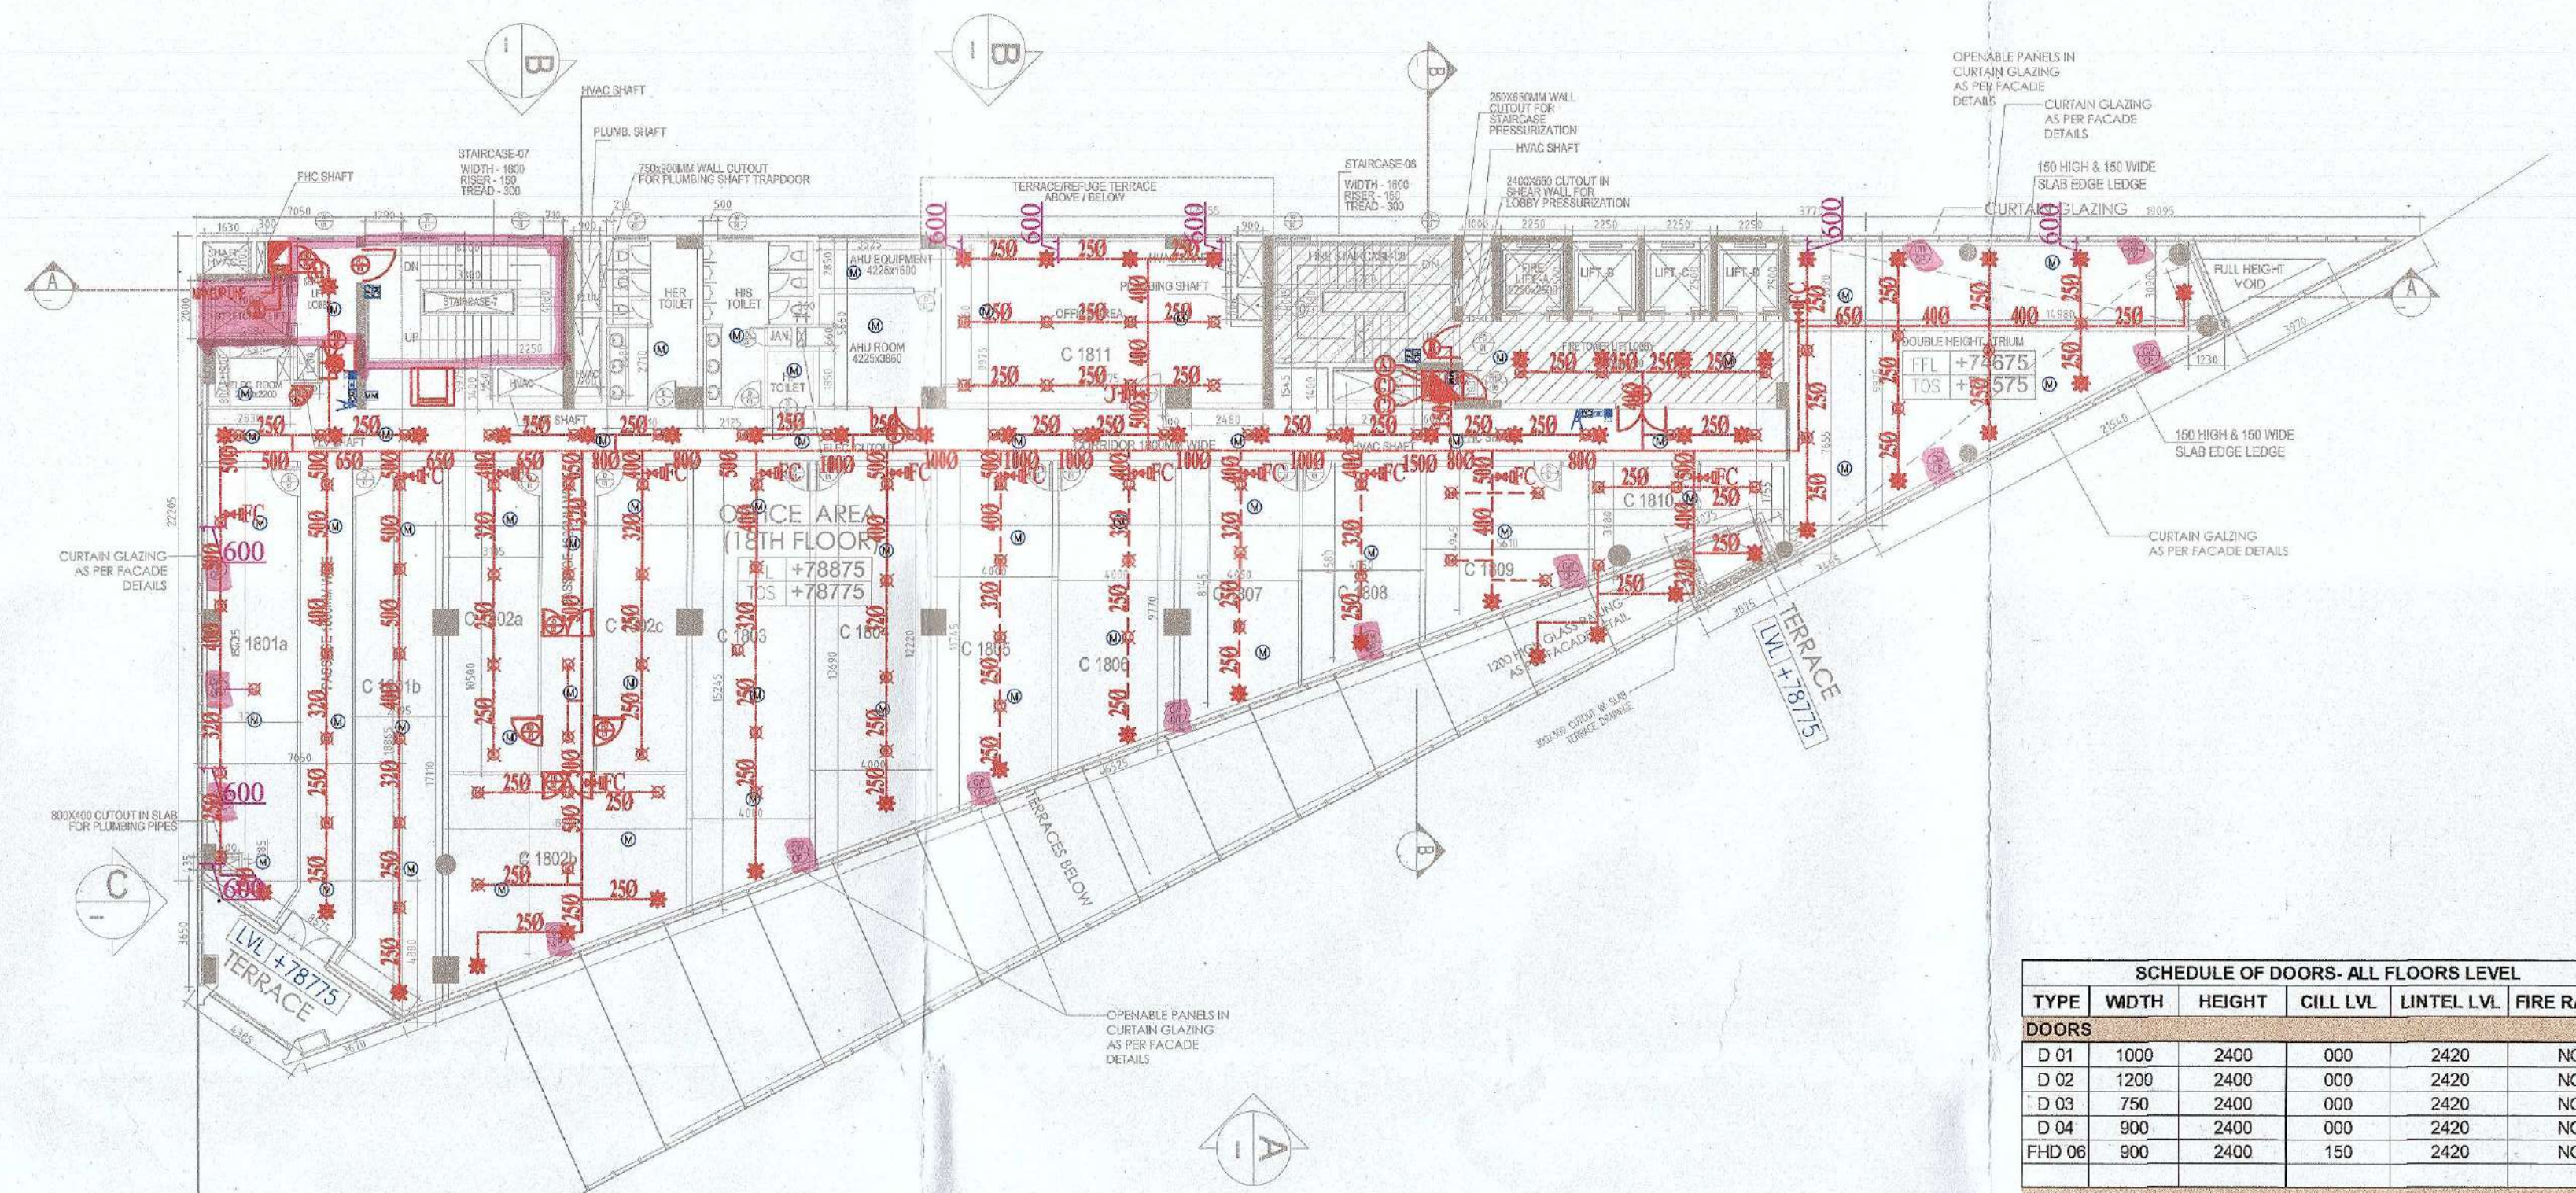


EIGHTEENTH FLOOR PLAN (LVL+78875MM)
SCALE 1 : 125

SCHEDULE OF DOORS-ALL FLOORS LEVEL					
TYPE	WIDTH	HEIGHT	CILL LVL.	UNTEL LVL.	FIRE RATING
DOORS					
D 01	1000	2400	000	2400	NO
D 02	1200	2400	000	2400	NO
D 03	750	2400	000	2400	NO
D 04	600	2400	000	2400	NO
PHD 06	900	2400	150	2400	NO
FIRE DOORS					
FD 01	1200	2400	000	2400	YES
FD 02	1800	2400	000	2400	NO
FD 03	900	2400	000	2400	YES
FD 04	2000	2400	000	2400	YES
FD 05	1200	2400	000	2400	YES
FD 07	1200	2400	150	2400	NO
FD 08	750	2400	000	2400	YES
WINDOWS					
W1	1200	3300	1500	3300	LOUVERED
W2	1200	3300	1500	3300	LOUVERED
W3	1200	3300	1500	3300	FIXED GLASS




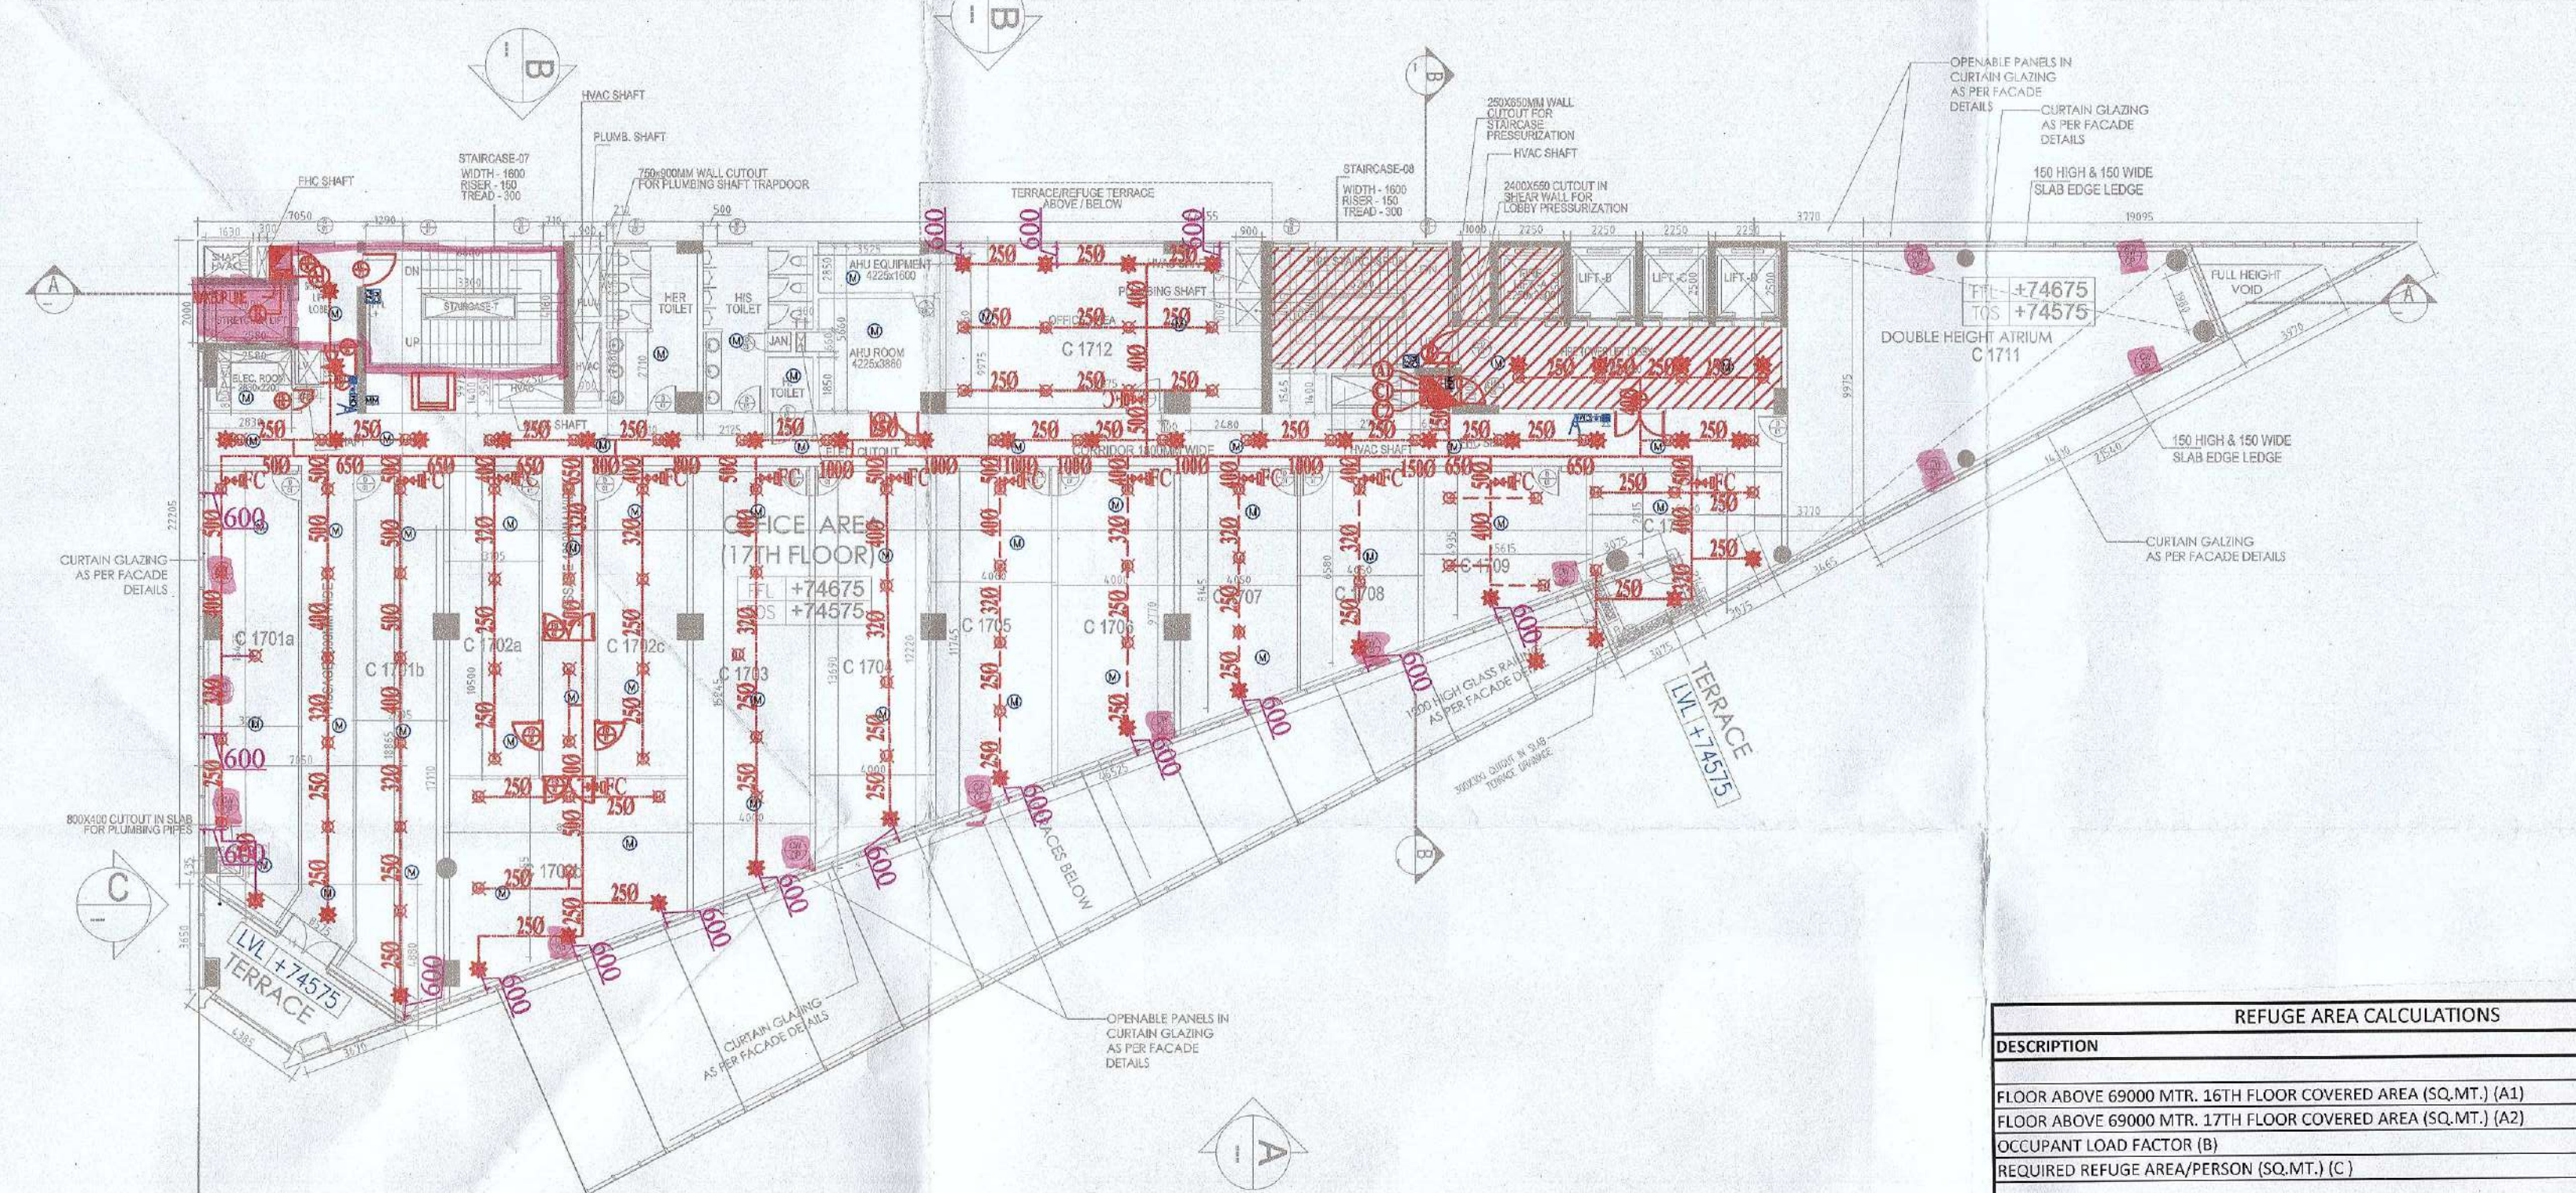


SEVENTEENTH FLOOR PLAN (LVL+74675MM)
SCALE 1 : 125

REFUGE AREA CALCULATIONS		OFFICE
DESCRIPTION		
FLOOR ABOVE 6000 MTR. 16TH FLOOR COVERED AREA (SQ.MT.) (A1)		890.432
FLOOR ABOVE 6000 MTR. 17TH FLOOR COVERED AREA (SQ.MT.) (A2)		1036.833
OCCUPANT LOAD FACTOR (B)		10.000
REQUIRED REFUGE AREA/PERSON (SQ.MT.) (C)		0.300
2 CONSECUTIVE FLOOR COVERED AREA IMMEDIATELY ABOVE 24.0 M (SQ.MT.)		
16TH FLOOR (A1)		890.432
17TH FLOOR (A2)		1036.833
TOTAL PERSONS (D=A1+A2/B)		187.524
REFUGED REFUGE AREA VIA WHEEL CHAIR (E=D X 5.0)		937.620
ADDITIONAL SQ.MT. FOR WHEEL CHAIR FOR EVERY 20 OCCUPANT(S)		0.000
TOTAL REQUIRED REFUGE AREA WITH WHEEL CHAIR (SQ.MT.) (E + F)		937.620
PROVIDED REFUGE AREA (SQ.MT.) AT 16TH FLOOR (75.03 MTR)		69.660

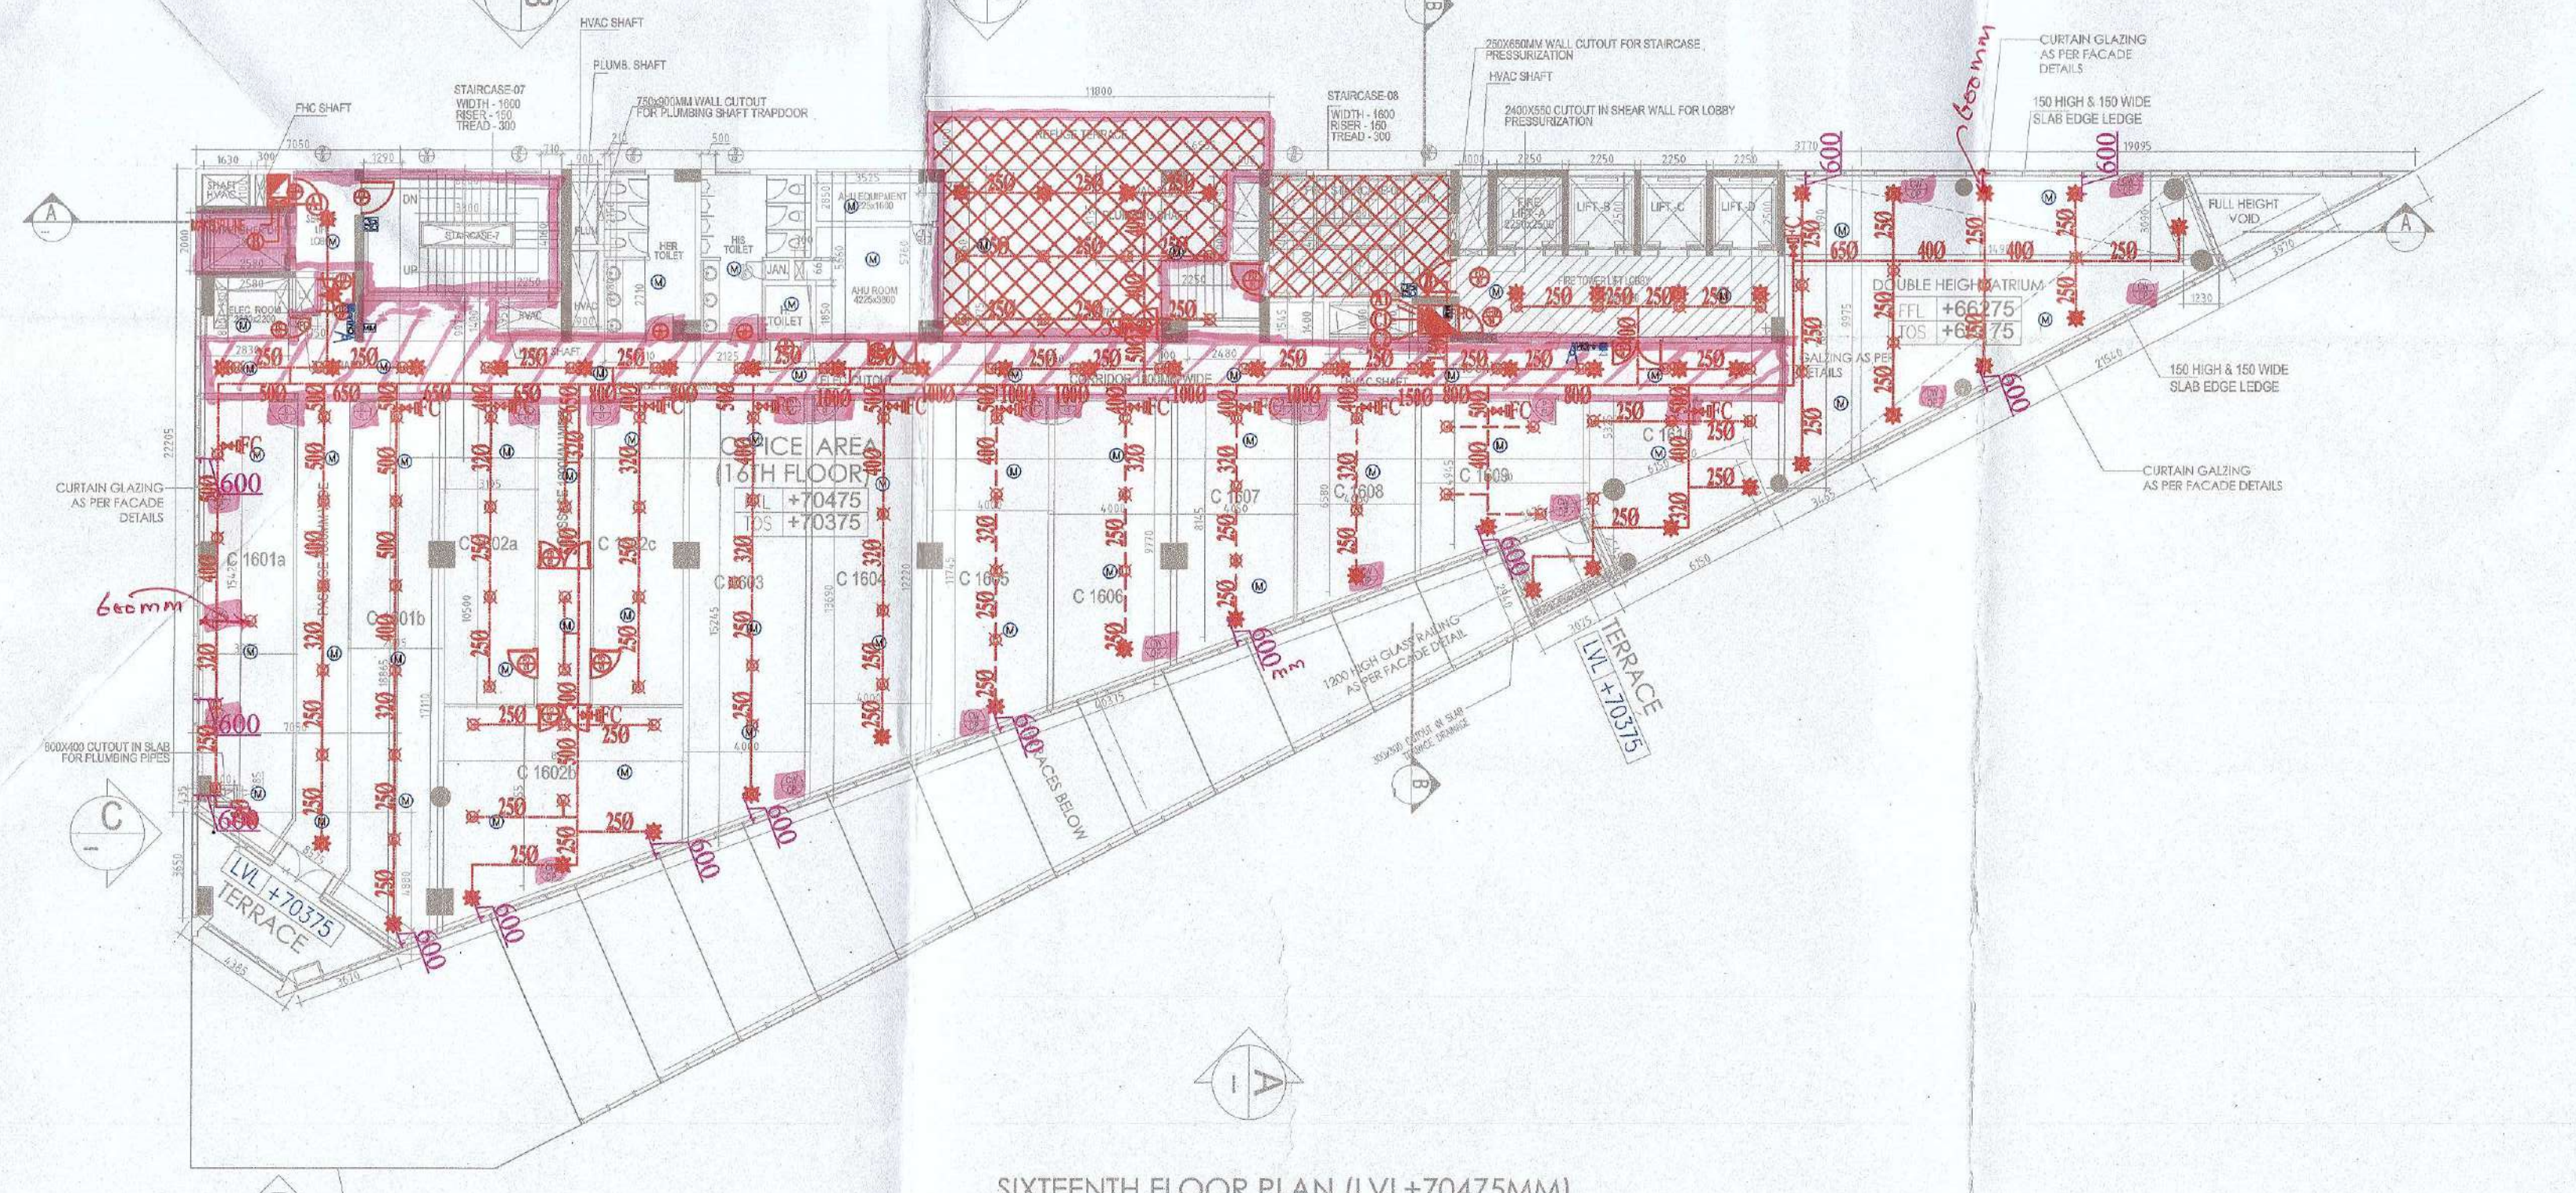

SIXTEENTH FLOOR PLAN (LVL+70475MM)
SCALE 1 : 125

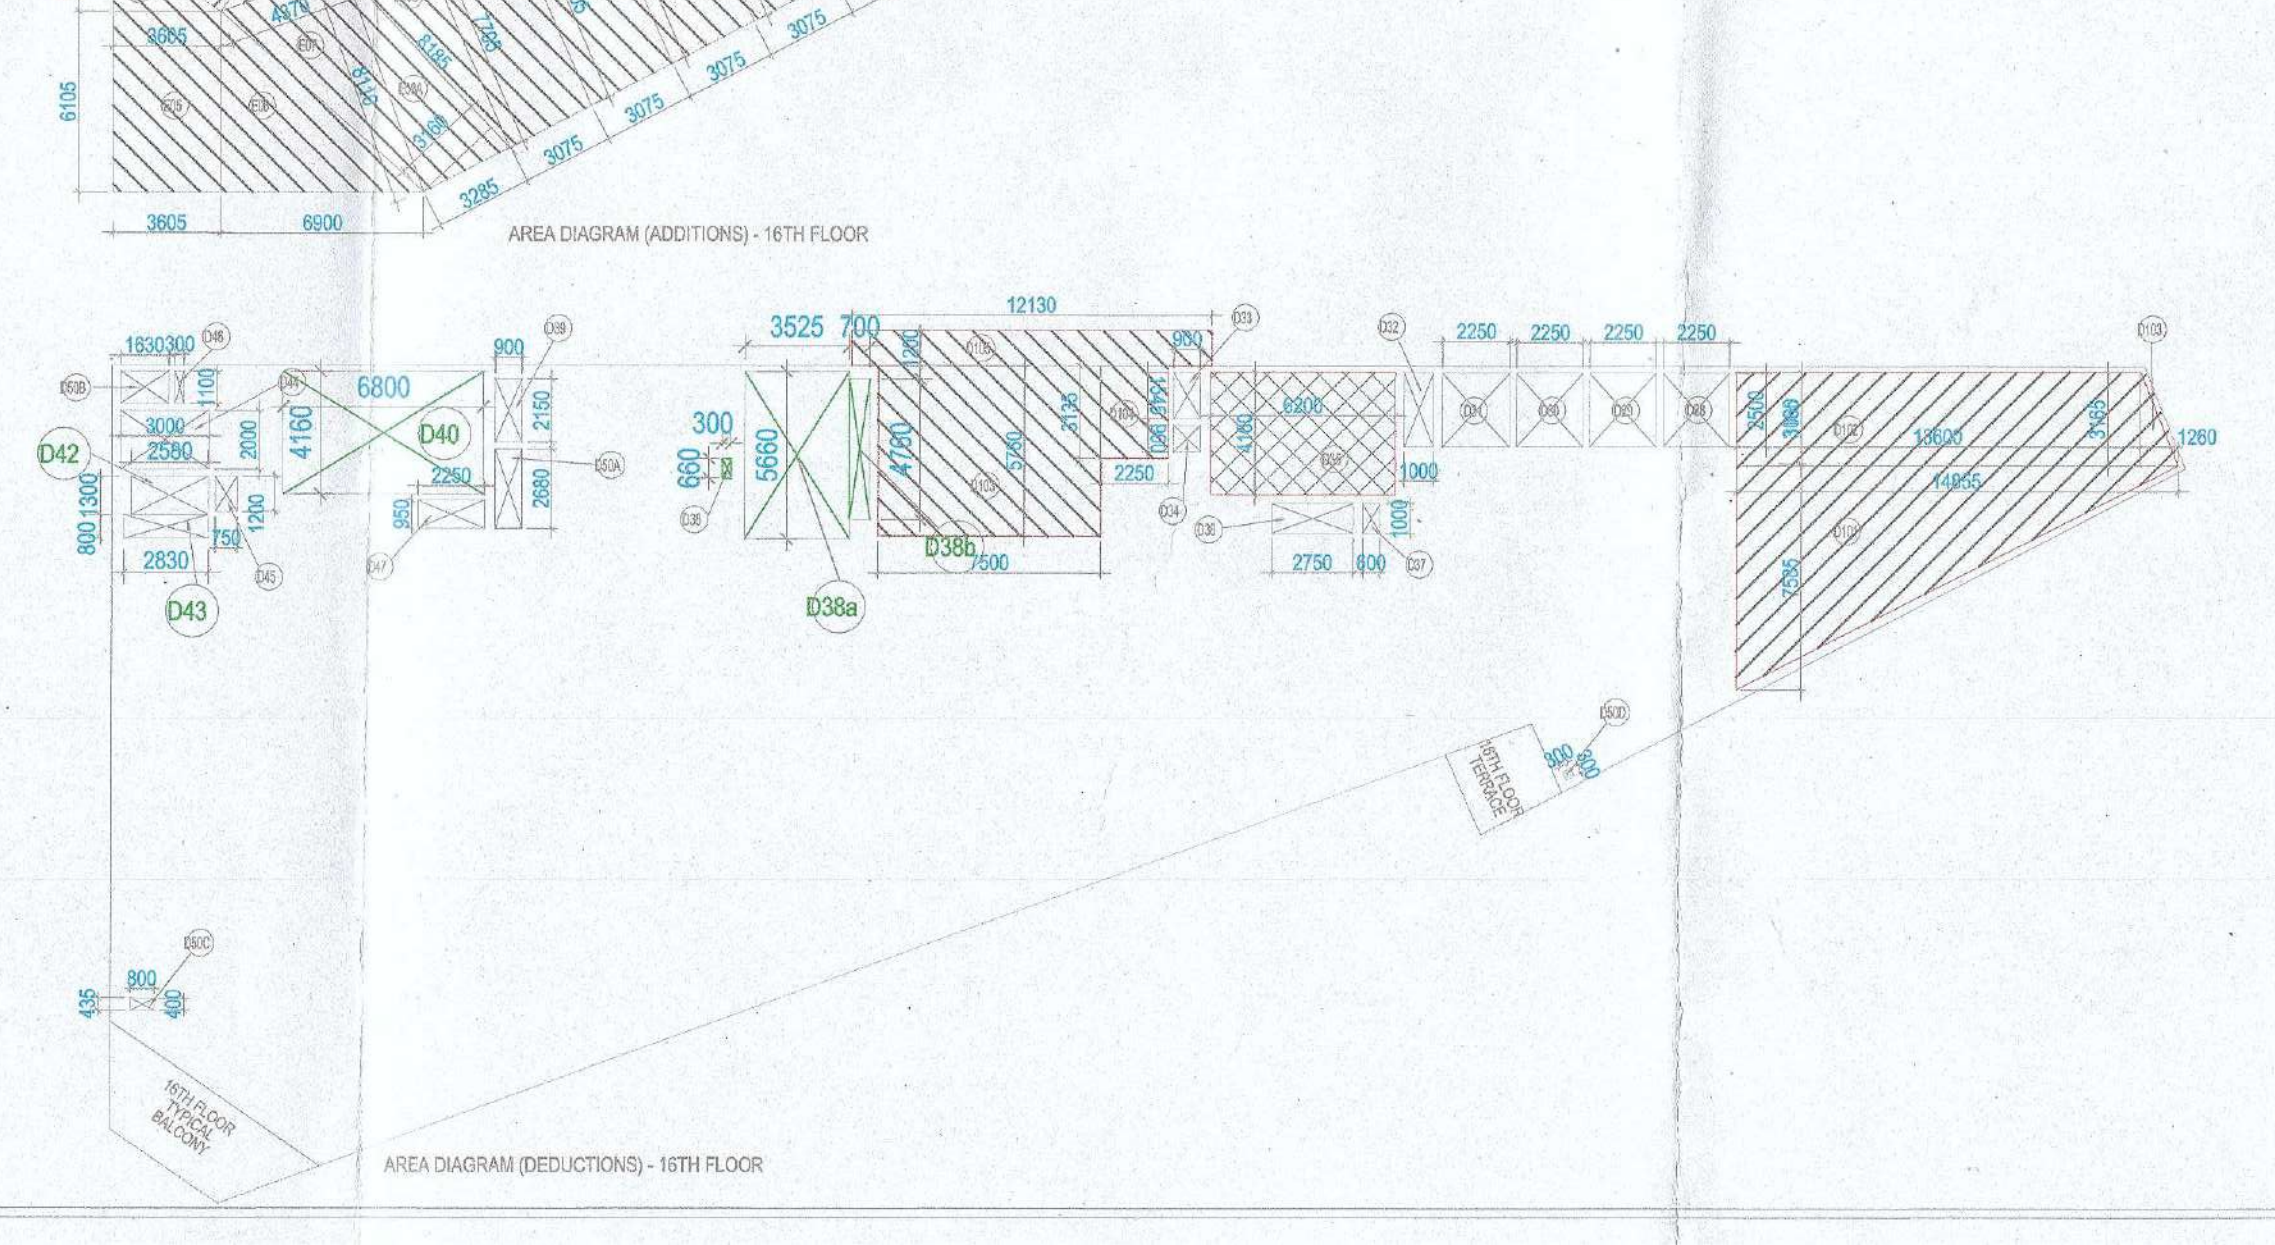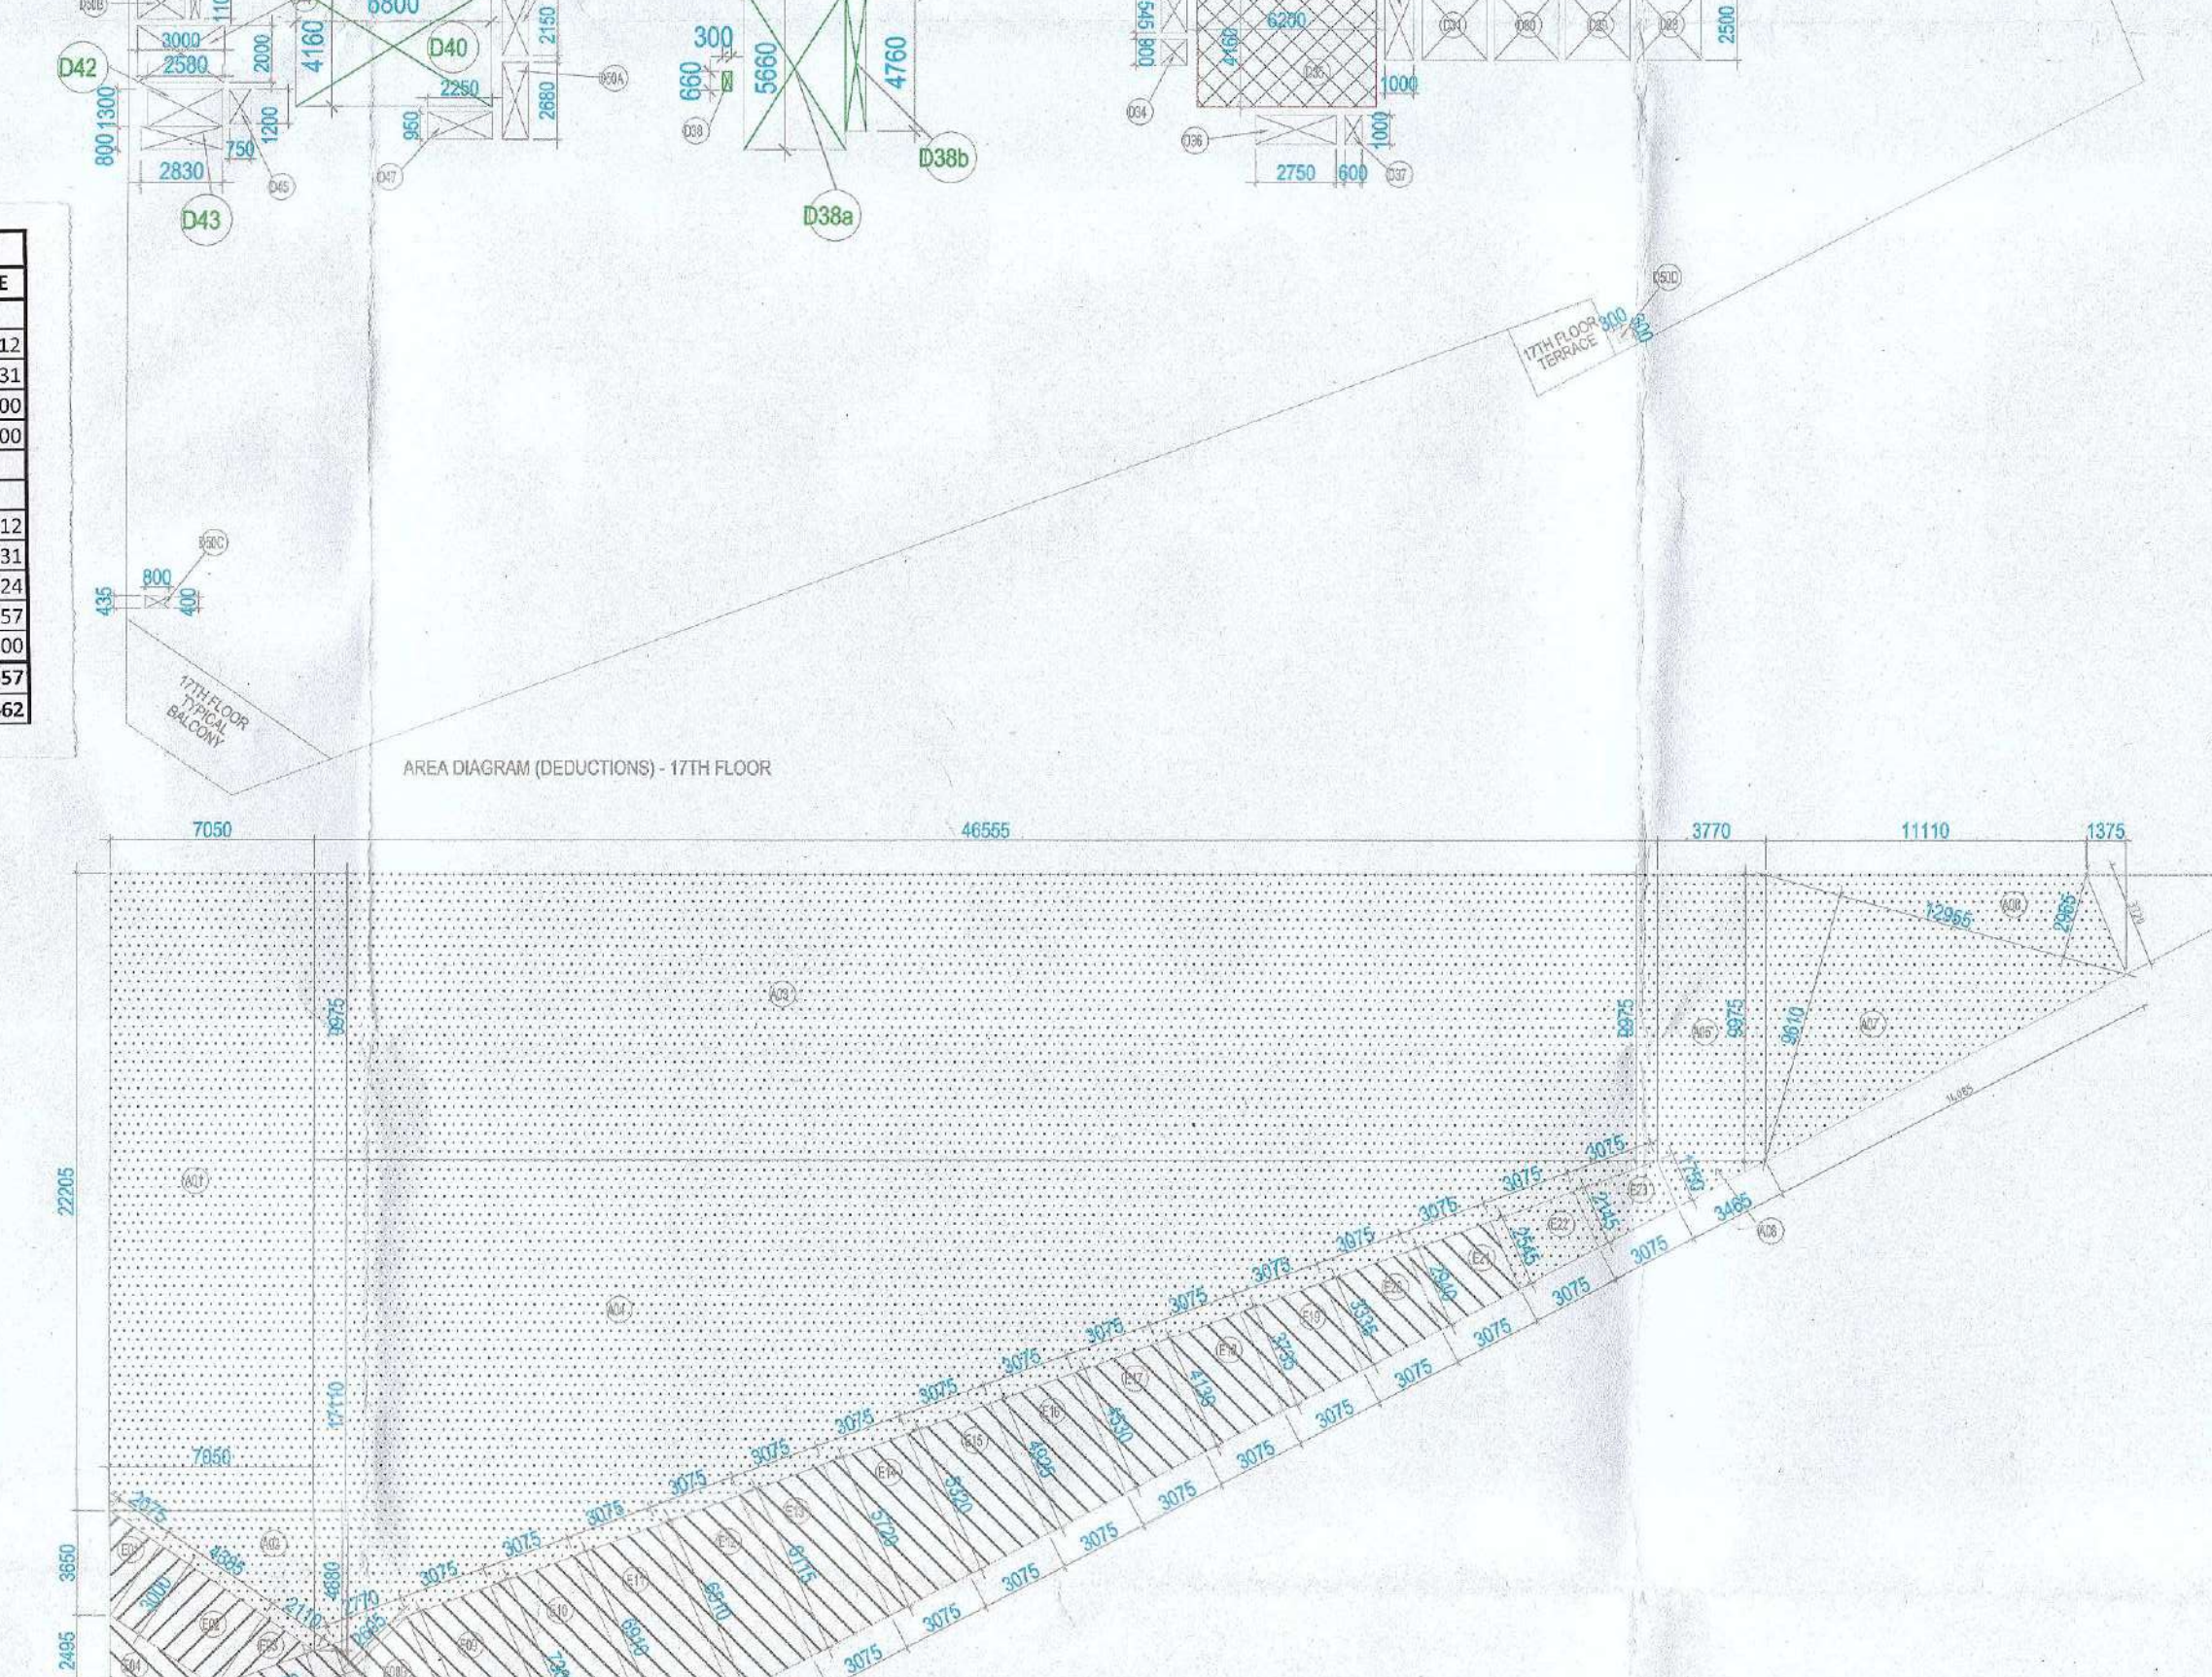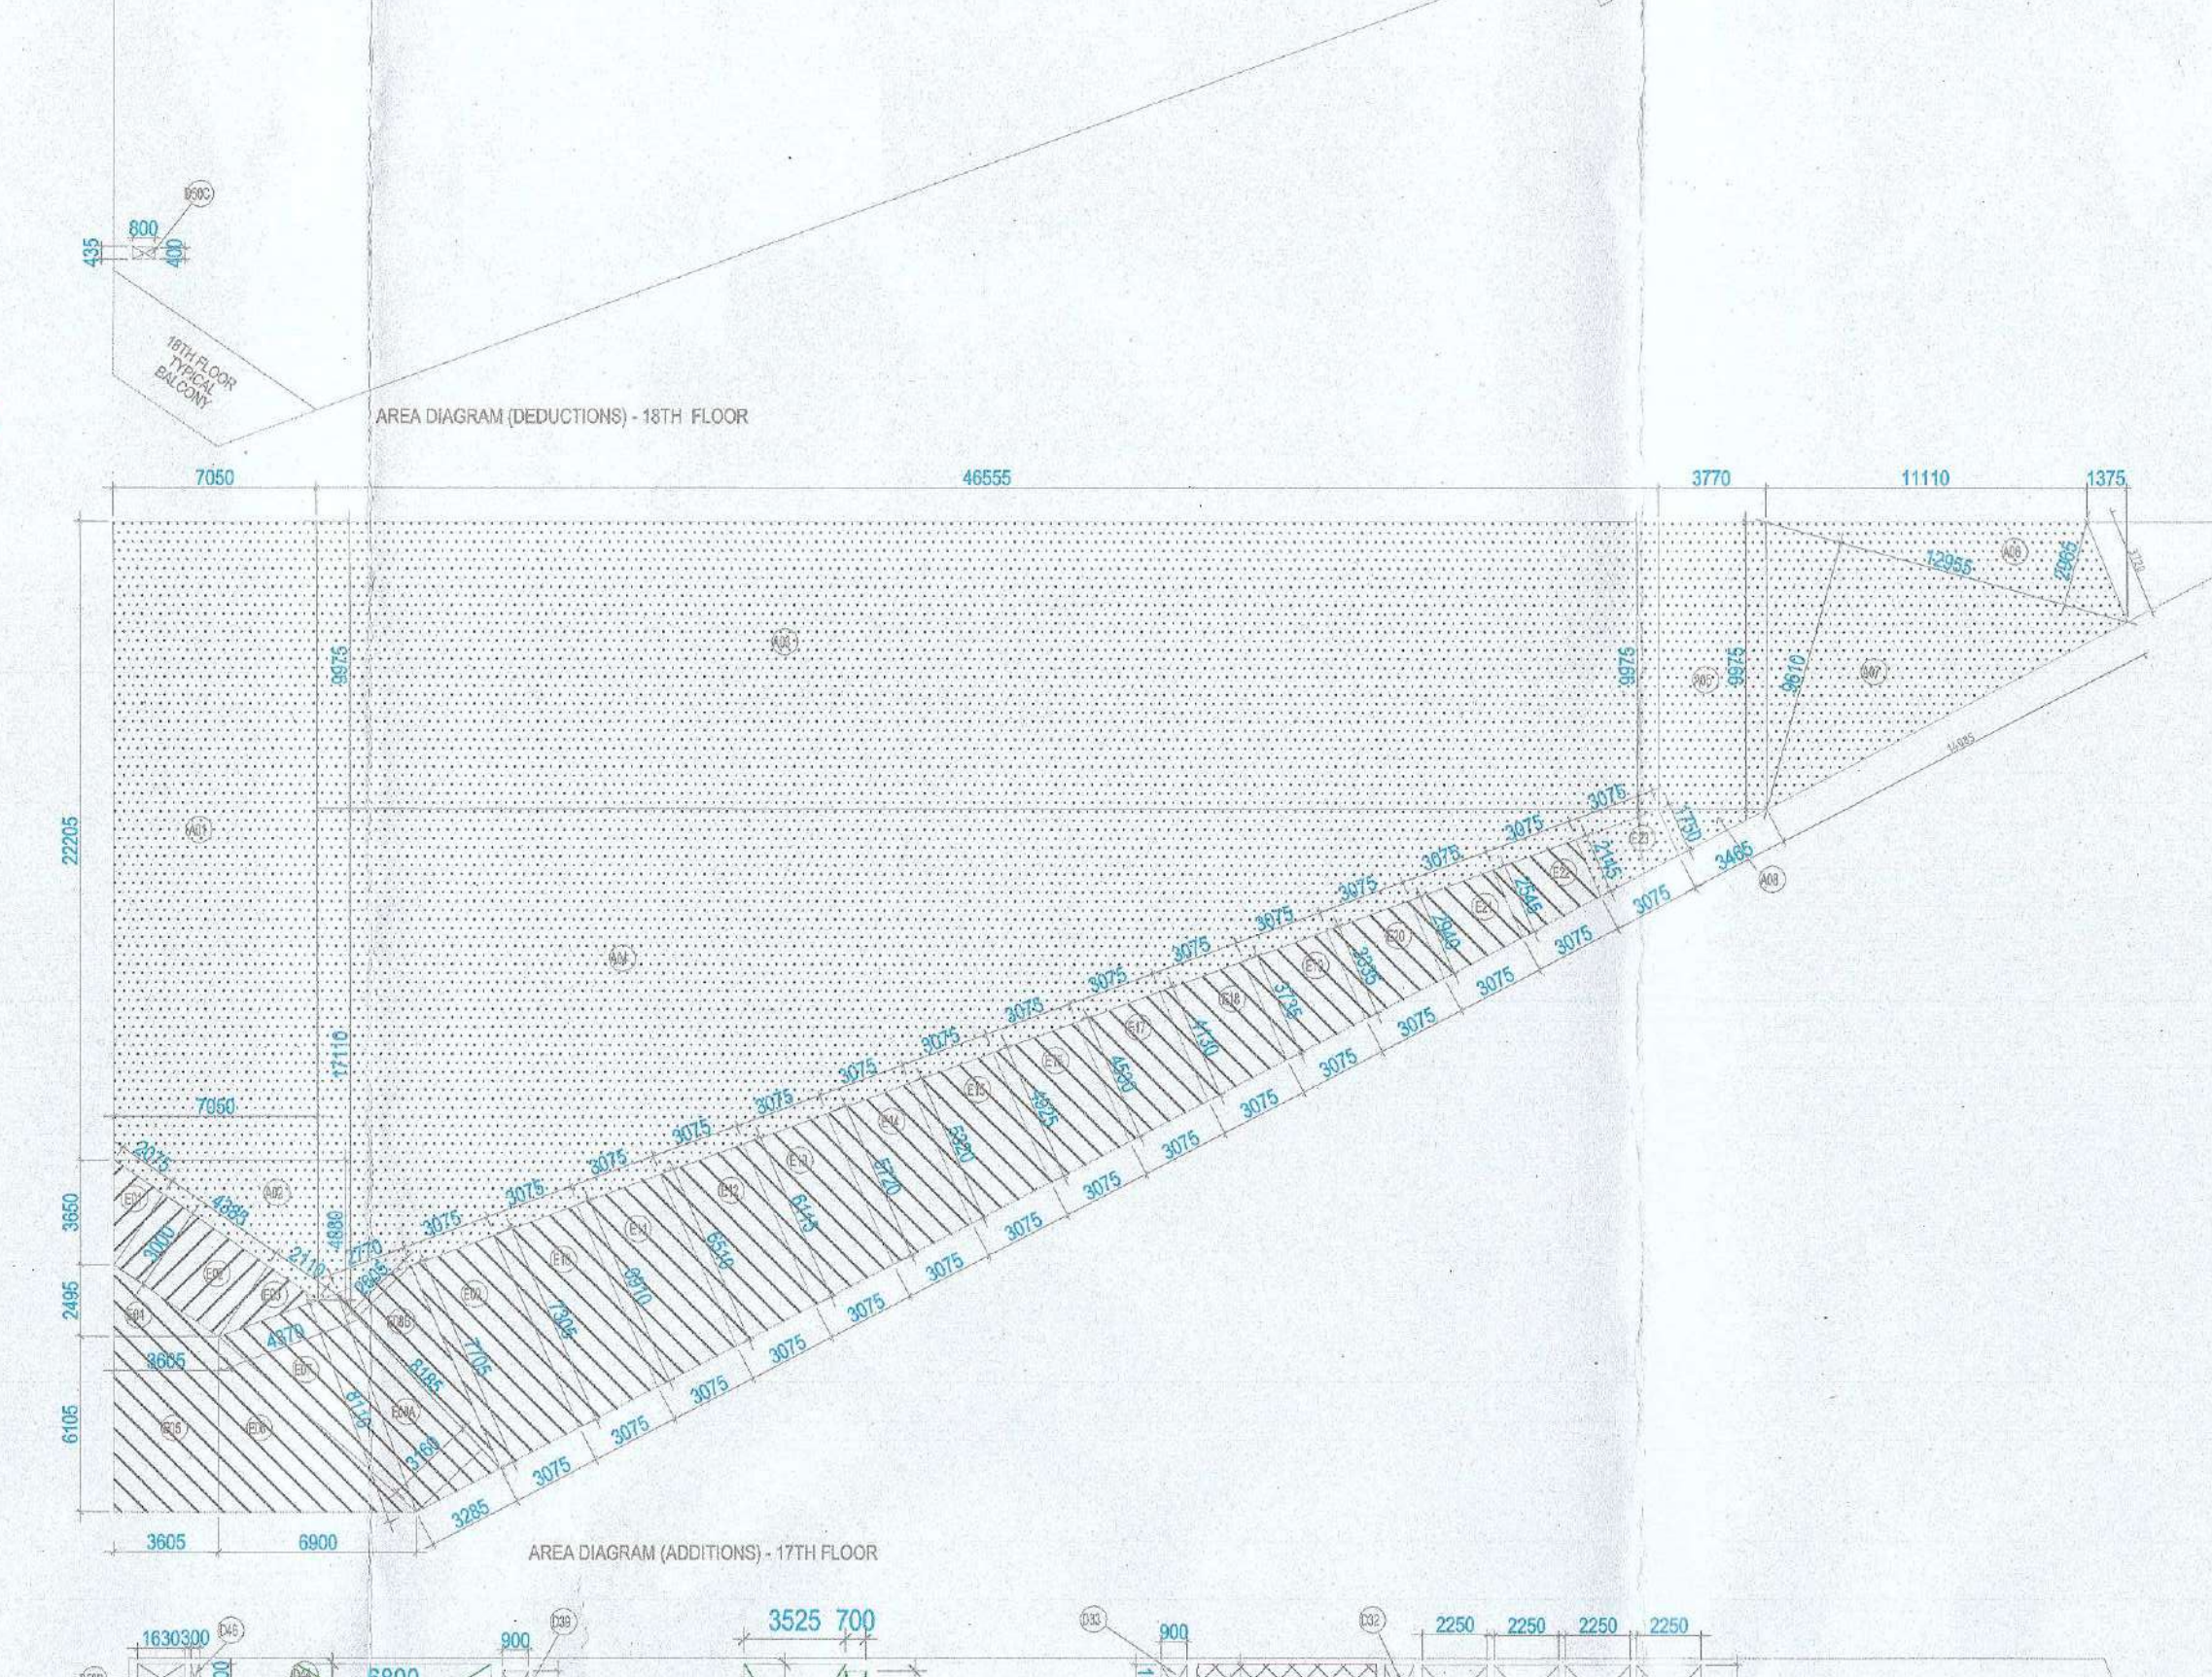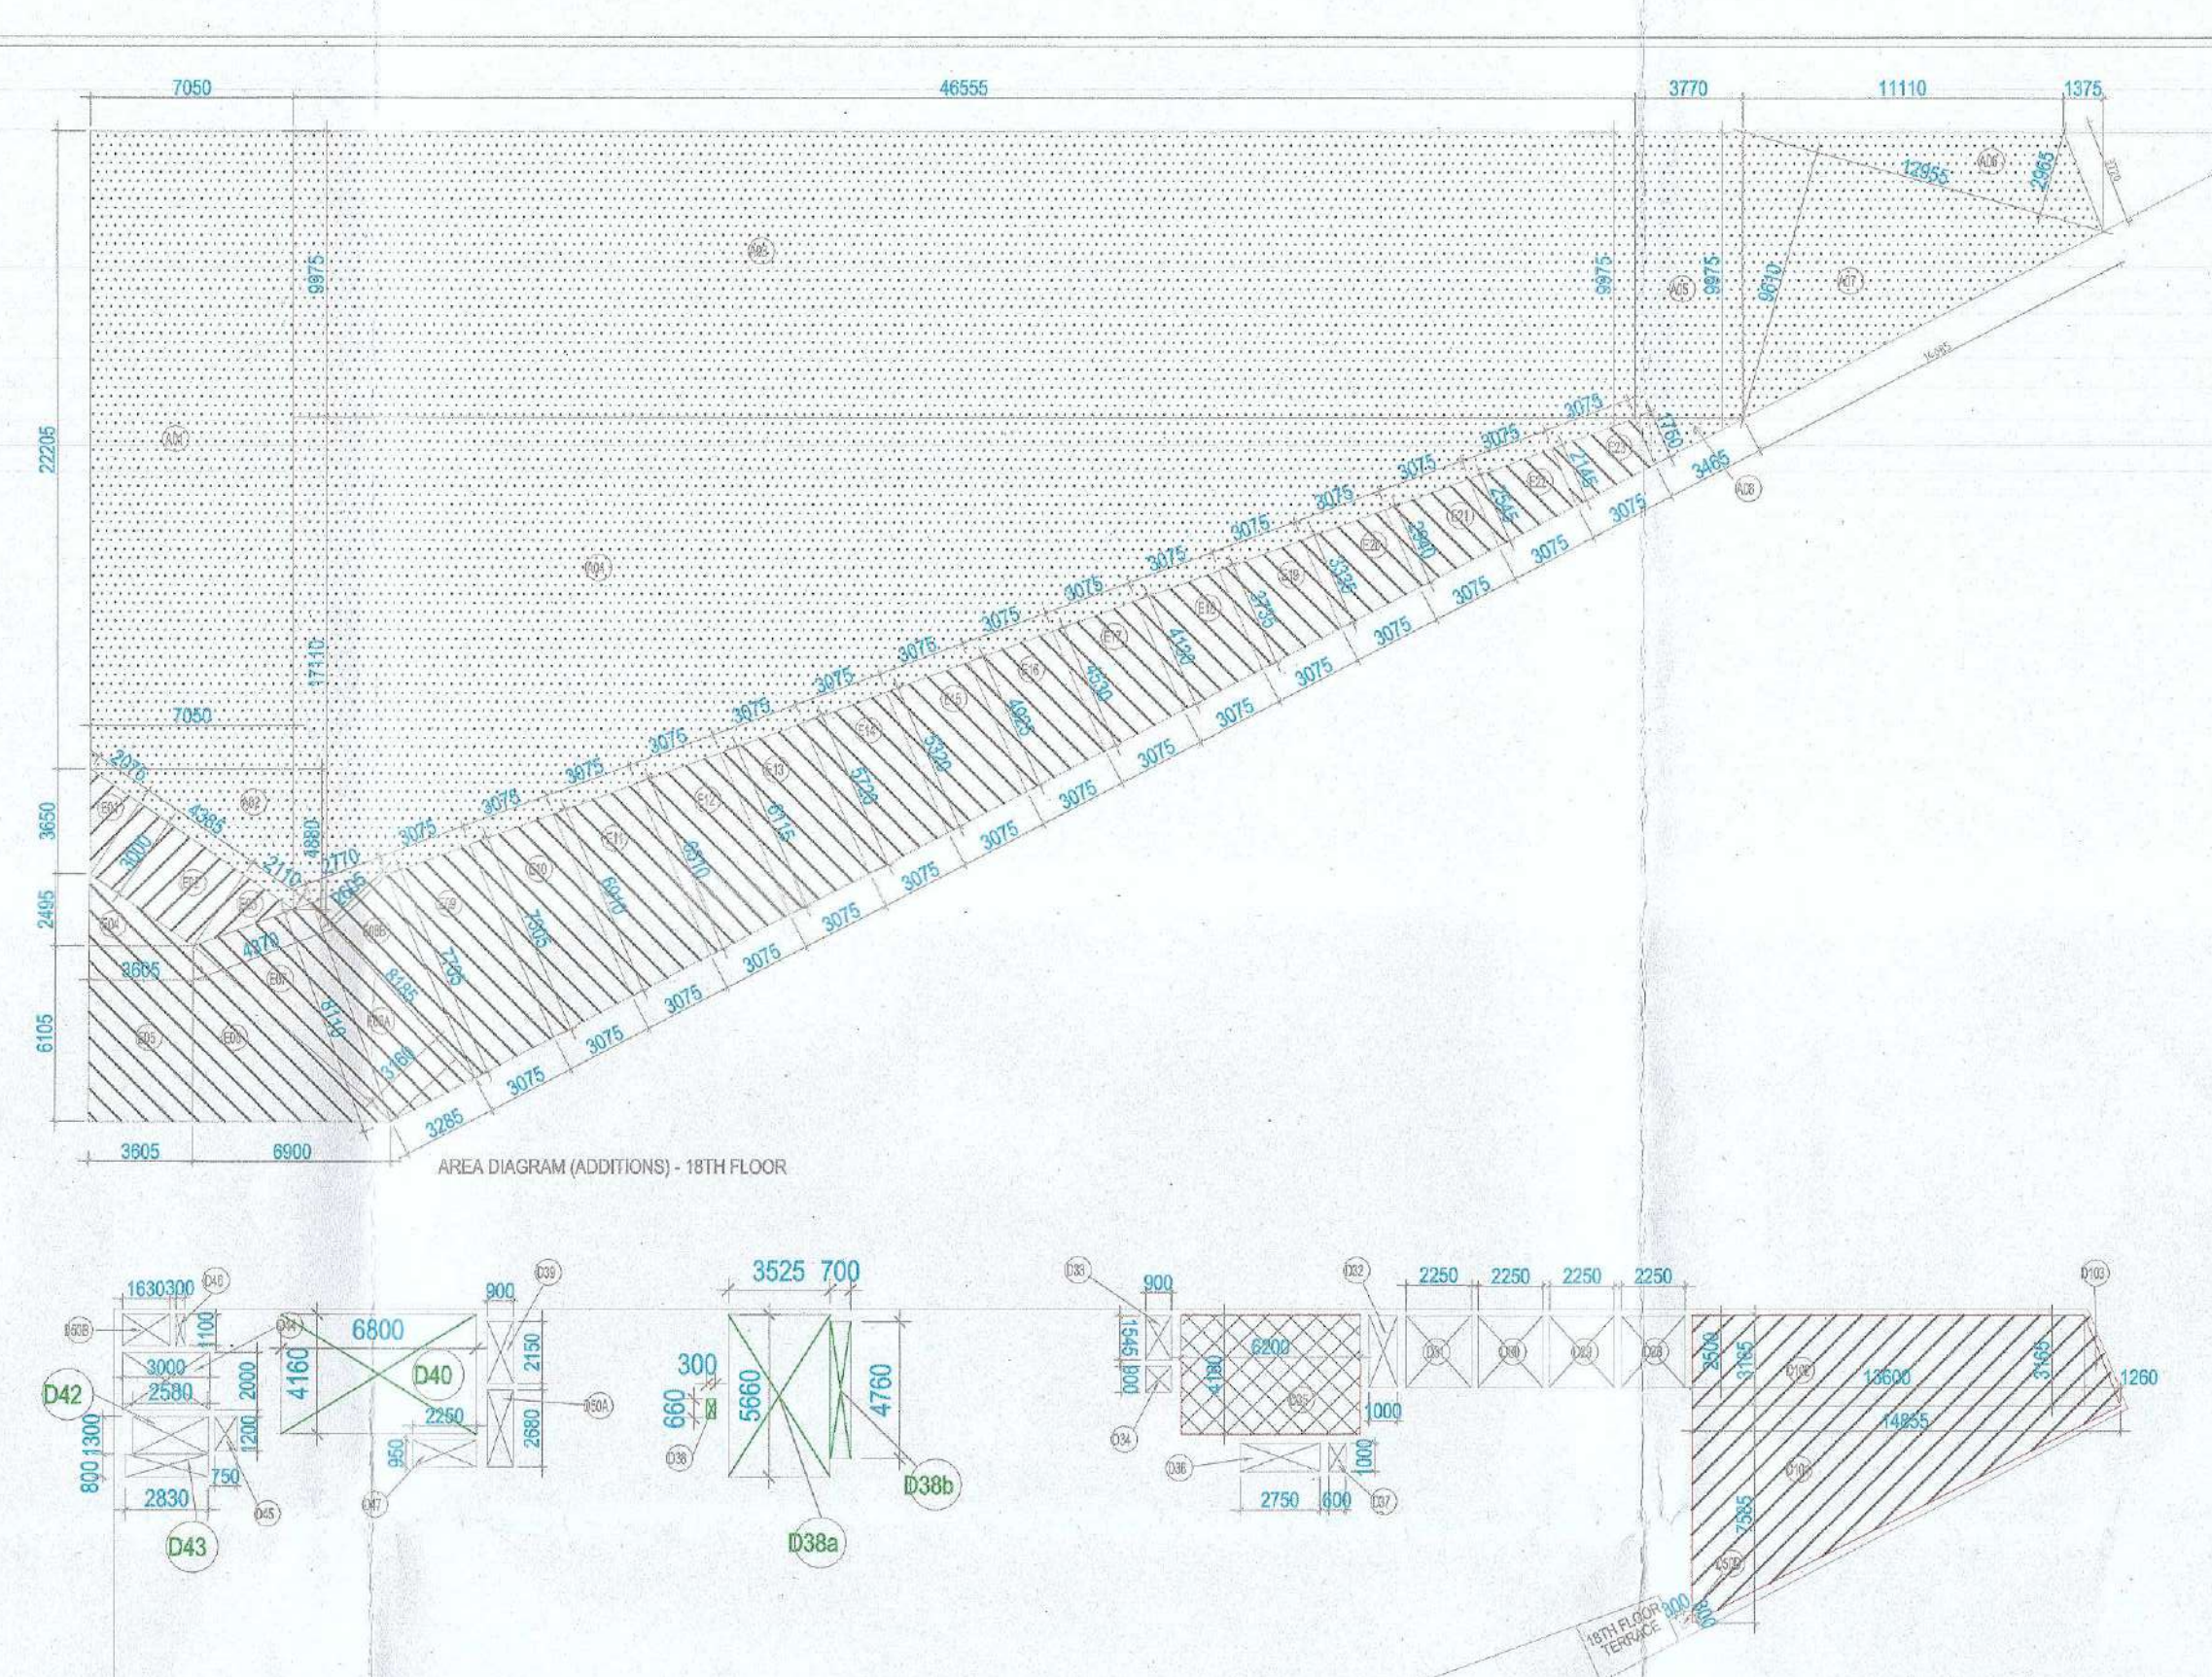

18th Floor					
OFFICE FLOOR AREA					
S.NO.	FORMULA	FACTOR & QUANT.	WIDTH-1 / BASE-1	WIDTH-2 / BASE-2	HEIGHT AREA
A01	RECTANGLE	1.000	7.700	0.000	22.320 166.140
A02	TRIANGLE	0.500	2.700	0.000	4.880 17.320
A03	RECTANGLE	1.000	46.550	0.000	9.075 464.380
A04	TRIANGLE	0.500	46.550	0.000	17.110 388.270
A05	RECTANGLE	1.000	3.750	0.000	3.000 37.440
A06	TRIANGLE	0.500	3.750	0.000	2.865 35.320
A07	TRIANGLE	0.500	3.750	0.000	4.440 42.480
A08	TRIANGLE	0.500	3.750	0.000	3.465 33.020
OFFICE FLOOR ADDITION					1130.306

OFFICE FLOOR REDUCTION					
S.NO.	FORMULA	FACTOR & QUANT.	WIDTH-1 / BASE-1	WIDTH-2 / BASE-2	HEIGHT AREA
D08	TRIANGLE	0.500	7.700	0.000	14.655 66.330
D09	RECTANGLE	1.000	11.400	0.000	3.100 41.040
D10	RECTANGLE	0.500	3.100	0.000	1.200 1.950
D11	RECTANGLE	1.000	3.250	0.000	2.500 5.400
D12	RECTANGLE	1.000	2.250	0.000	2.500 5.400
D13	RECTANGLE	1.000	2.250	0.000	2.500 5.400
D14	RECTANGLE	1.000	1.000	0.000	2.500 2.500
D15	RECTANGLE	1.000	0.000	0.000	1.545 1.950
D16	RECTANGLE	1.000	0.000	0.000	0.000 0.000
D17	RECTANGLE	1.000	0.000	0.000	0.000 0.000
