

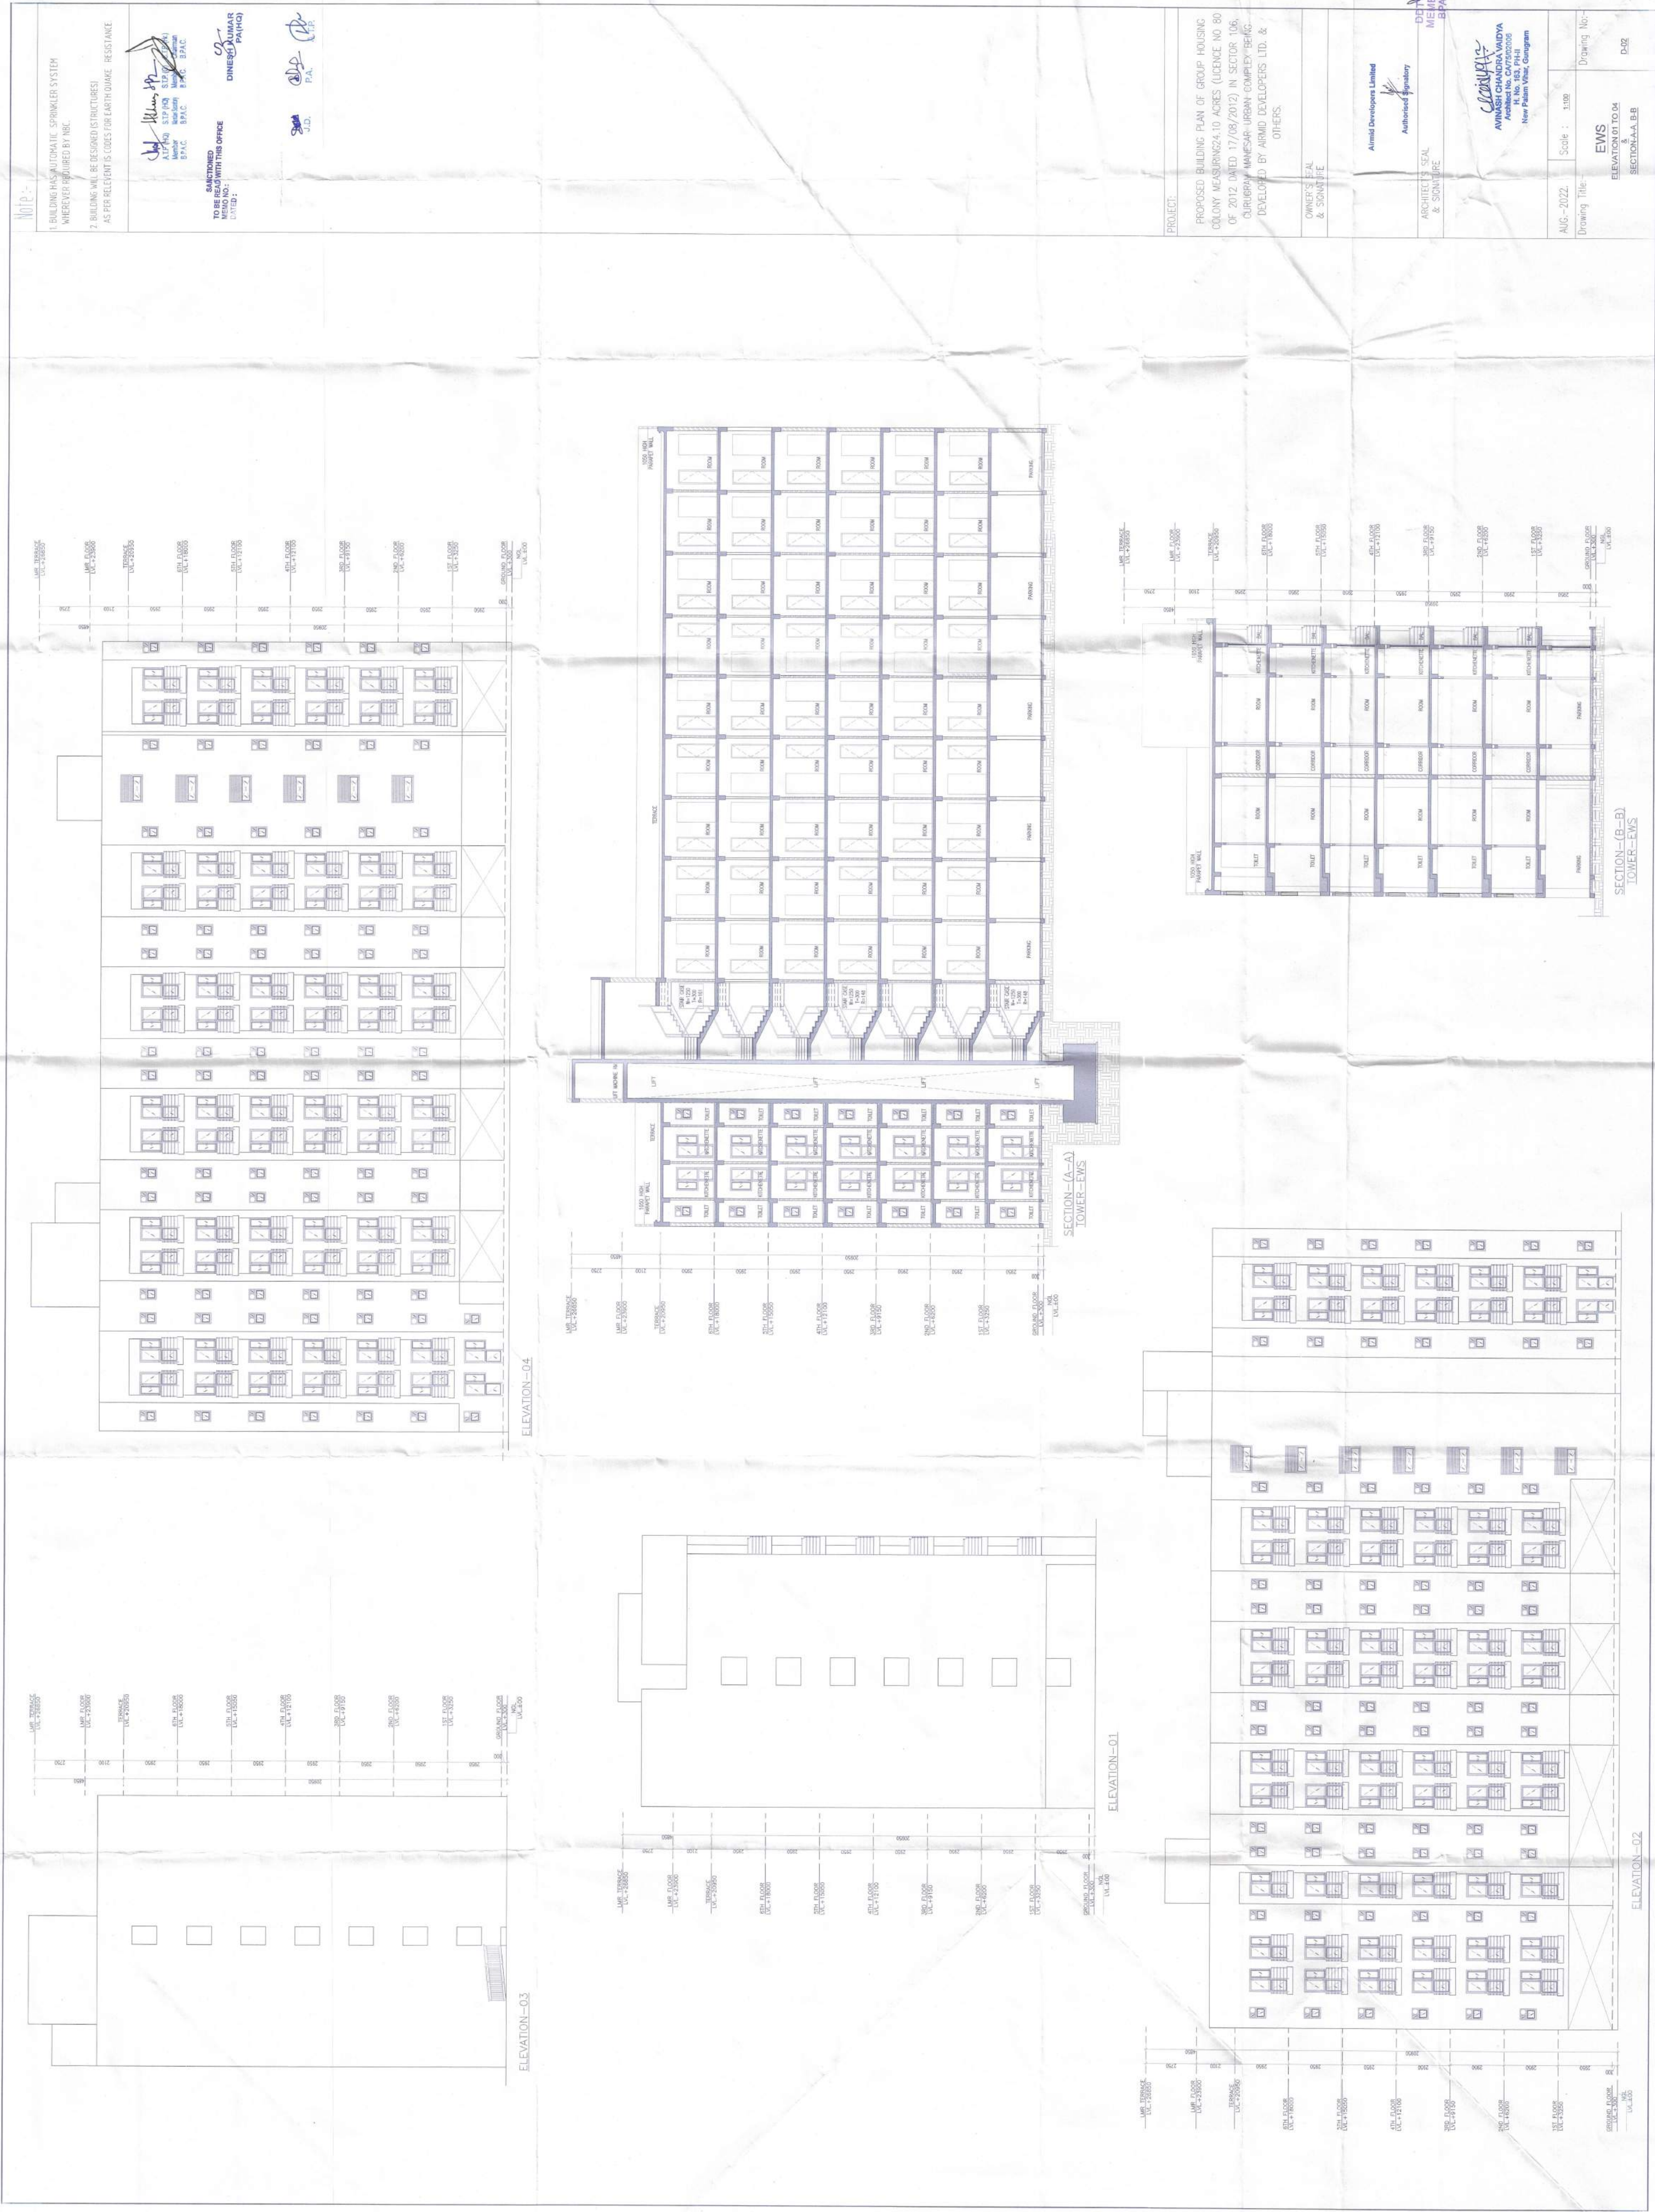


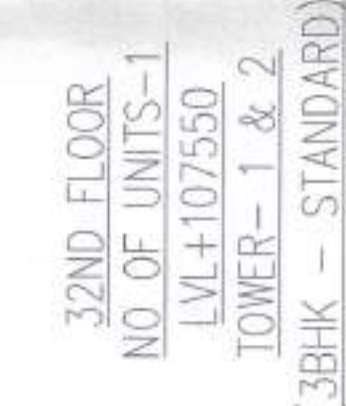

1. BUILDING HAS AUTOMATIC SPRINKLER SYSTEM WHEREVER REQUIRED BY NBC.
2. BUILDING WILL BE DESIGNED (STRUCTURES) AS PER RELEVANT CODES FOR EARTH QUAKE RESISTANCE.
3. WC SHALL BE MECHANICALLY LIGHT & VENTILATED WHEREVER REQUIRED

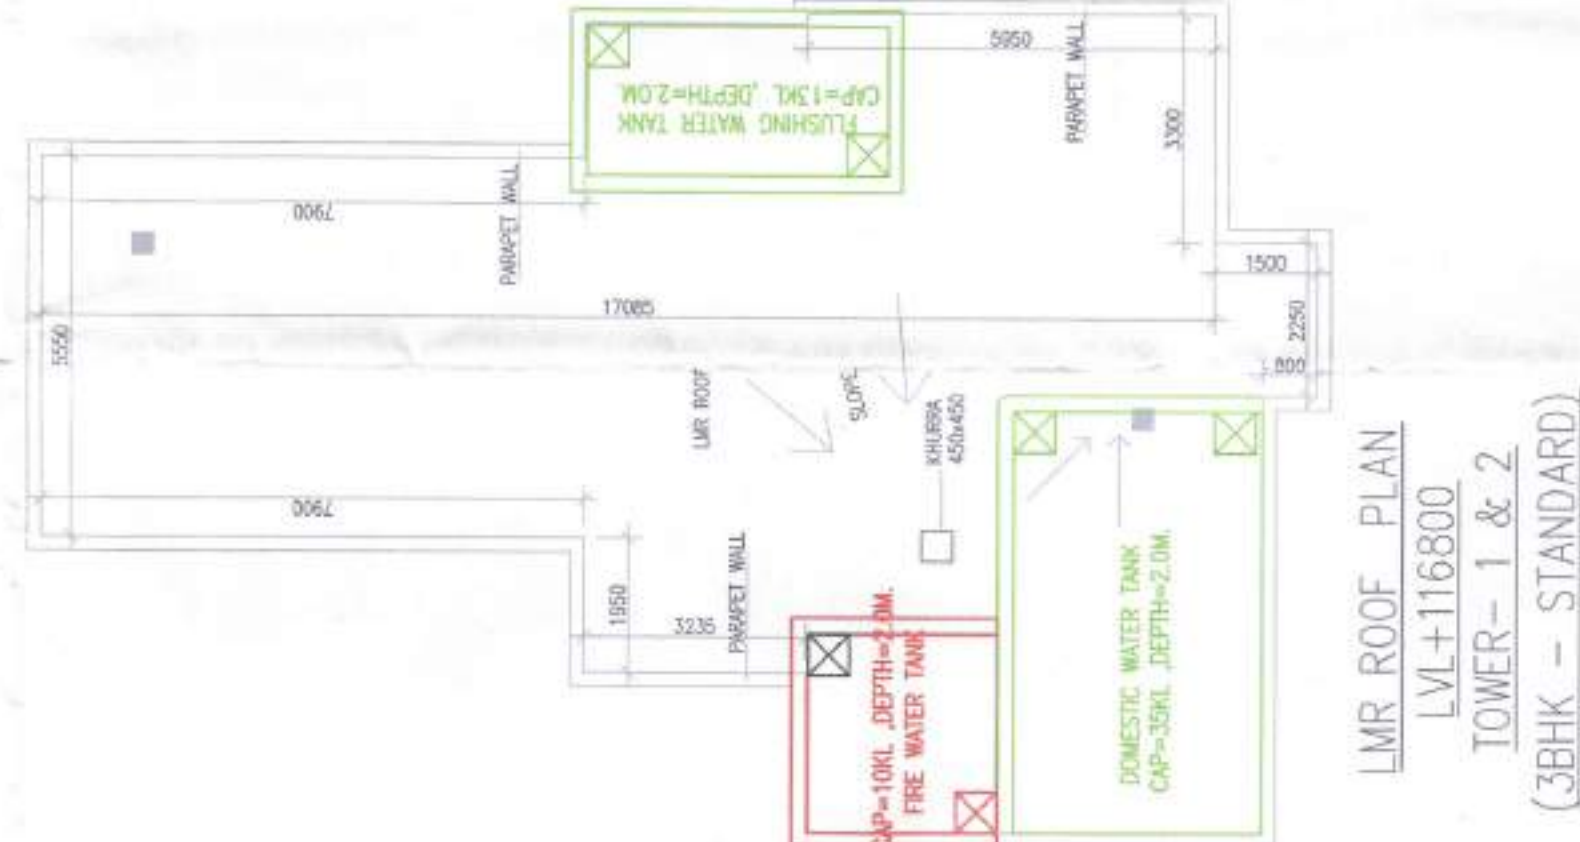

32ND FLOOR
TOWER- 1 & 2
(3BHK - STANDARD)

[illegible]

Building Plans have been checked and found in order
as per Public Health Services point of view.

Executive Engineer-III
Drainage Division, GMDA,
Gurgaon

Executive Engineer-V,
New Division, GMDA,
Gurgaon

Executive Engineer-IV
W/S Division, GMDA

Building Plans have been checked and found in order
as per Public Health Services point of view.

Executive Engineer-III
Drainage Division, GMDA,
Gurgaon

Executive Engineer-V,
New Division, GMDA,
Gurgaon

Executive Engineer-IV
W/S Division, GMDA


SANCTIONED
TO BE READ WITH THIS OFFICE
MEMO NO.:
DATED:

Alrind Developers Limited
Authorised Signatory

UG-2022.	Scale : 1:100	Drawing No:-
Drawing Title:-		

Drawing Title:-	<u>TOWER-1 & 2</u>	Drawing No:-	<u>B - 06</u>
	32ND FLOOR PLAN & FAR AREA CALCULATION - DIAGRAM		
	MUMTY MACHINE ROOM PLAN & AREA DIAGRAM		

Note:-
1. BUILDING HAS AUTOMATIC SPRINKLER SYSTEM
WHEREVER REQUIRED BY NBC.
2. BUILDING WILL BE DESIGNED (STRUCTURES)
AS PER RELEVANT IS CODES FOR EARTH SHAKE RESISTANCE.

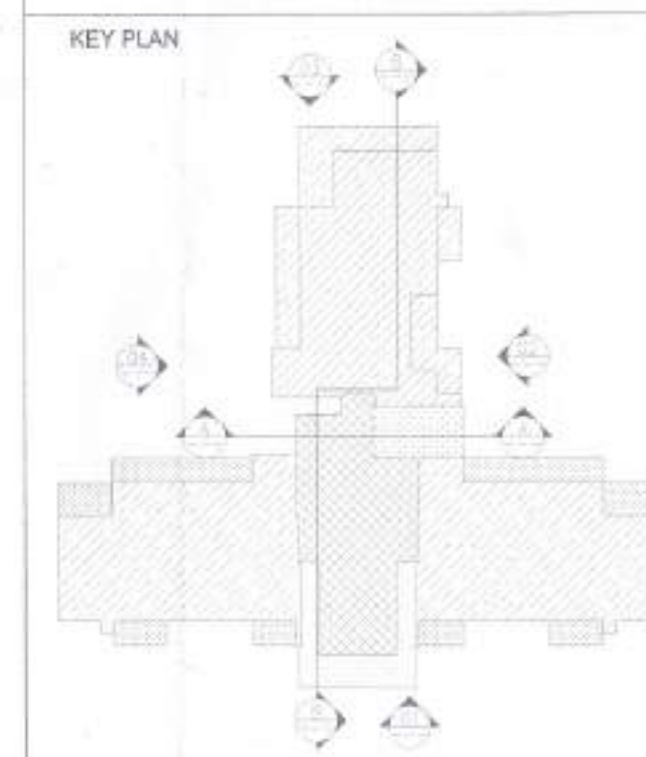

SECTION-AA



SECTION-BB



TO BE READ WITH THIS OFFICE
MEMO NO. DATED: 17/08/2012

SANCTIONED
MEMO NO. DATED: 17/08/2012

ATP (H)
Member
BPAC

S.T.P. (S)
Member
BPAC

DINESH KUMAR
PA(HQ)

DD (T)
MEMBER
BPAC




J.D. P.A. A.P.

PROJECT:
PROPOSED BUILDING PLAN OF GROUP HOUSING
COLONY MEASURING
24.10 ACRES (LICENCE NO 80 OF
2012 DATED 17/08/2012)
IN SECTOR 106, GURUGRAM WANSAR URBAN
COMPLEX BEING DEVELOPED BY ARMD
DEVELOPERS LTD. & OTHERS.

Architects Seal & Signature
Avinash Chandra Vaidya
Architect No. CA/25620006
H. No. 103, Ph-II
New Palam Vihar, Gurugram

AUG-2022 Scale: 1:100
Drawing Title: TOWER-3,4,5 & 6
SECTION-AA & BB

C-11

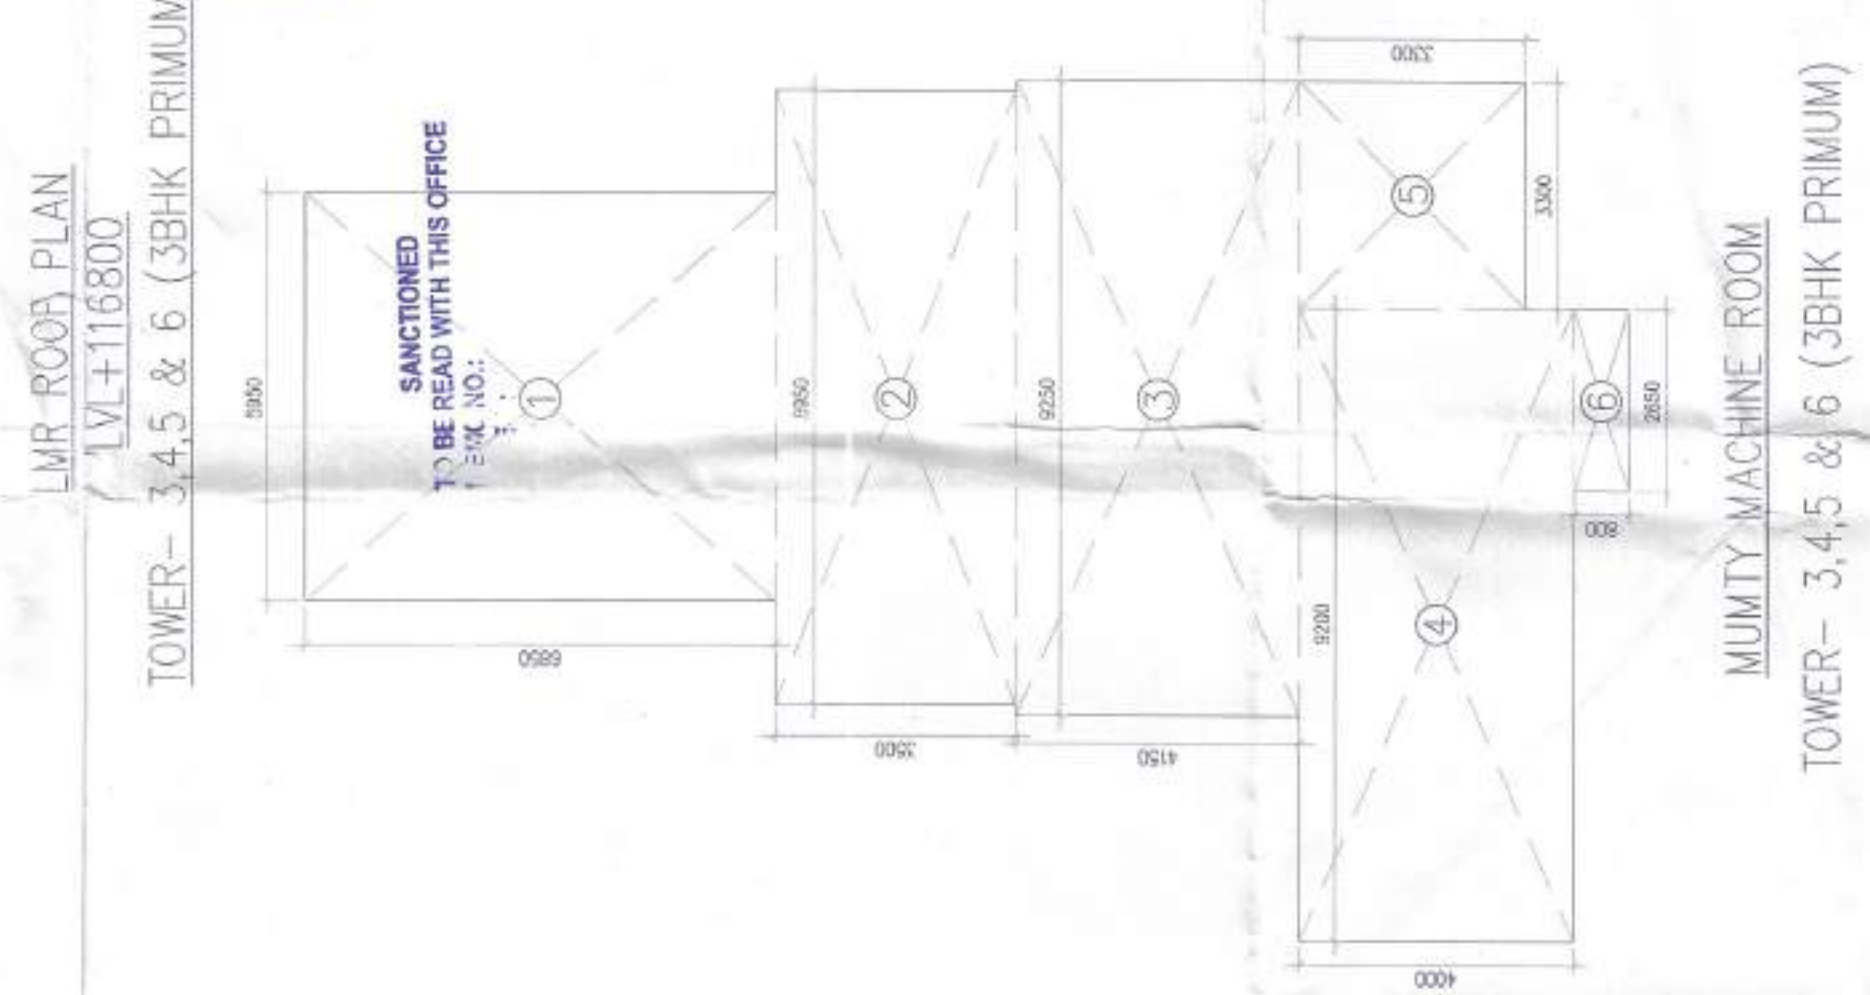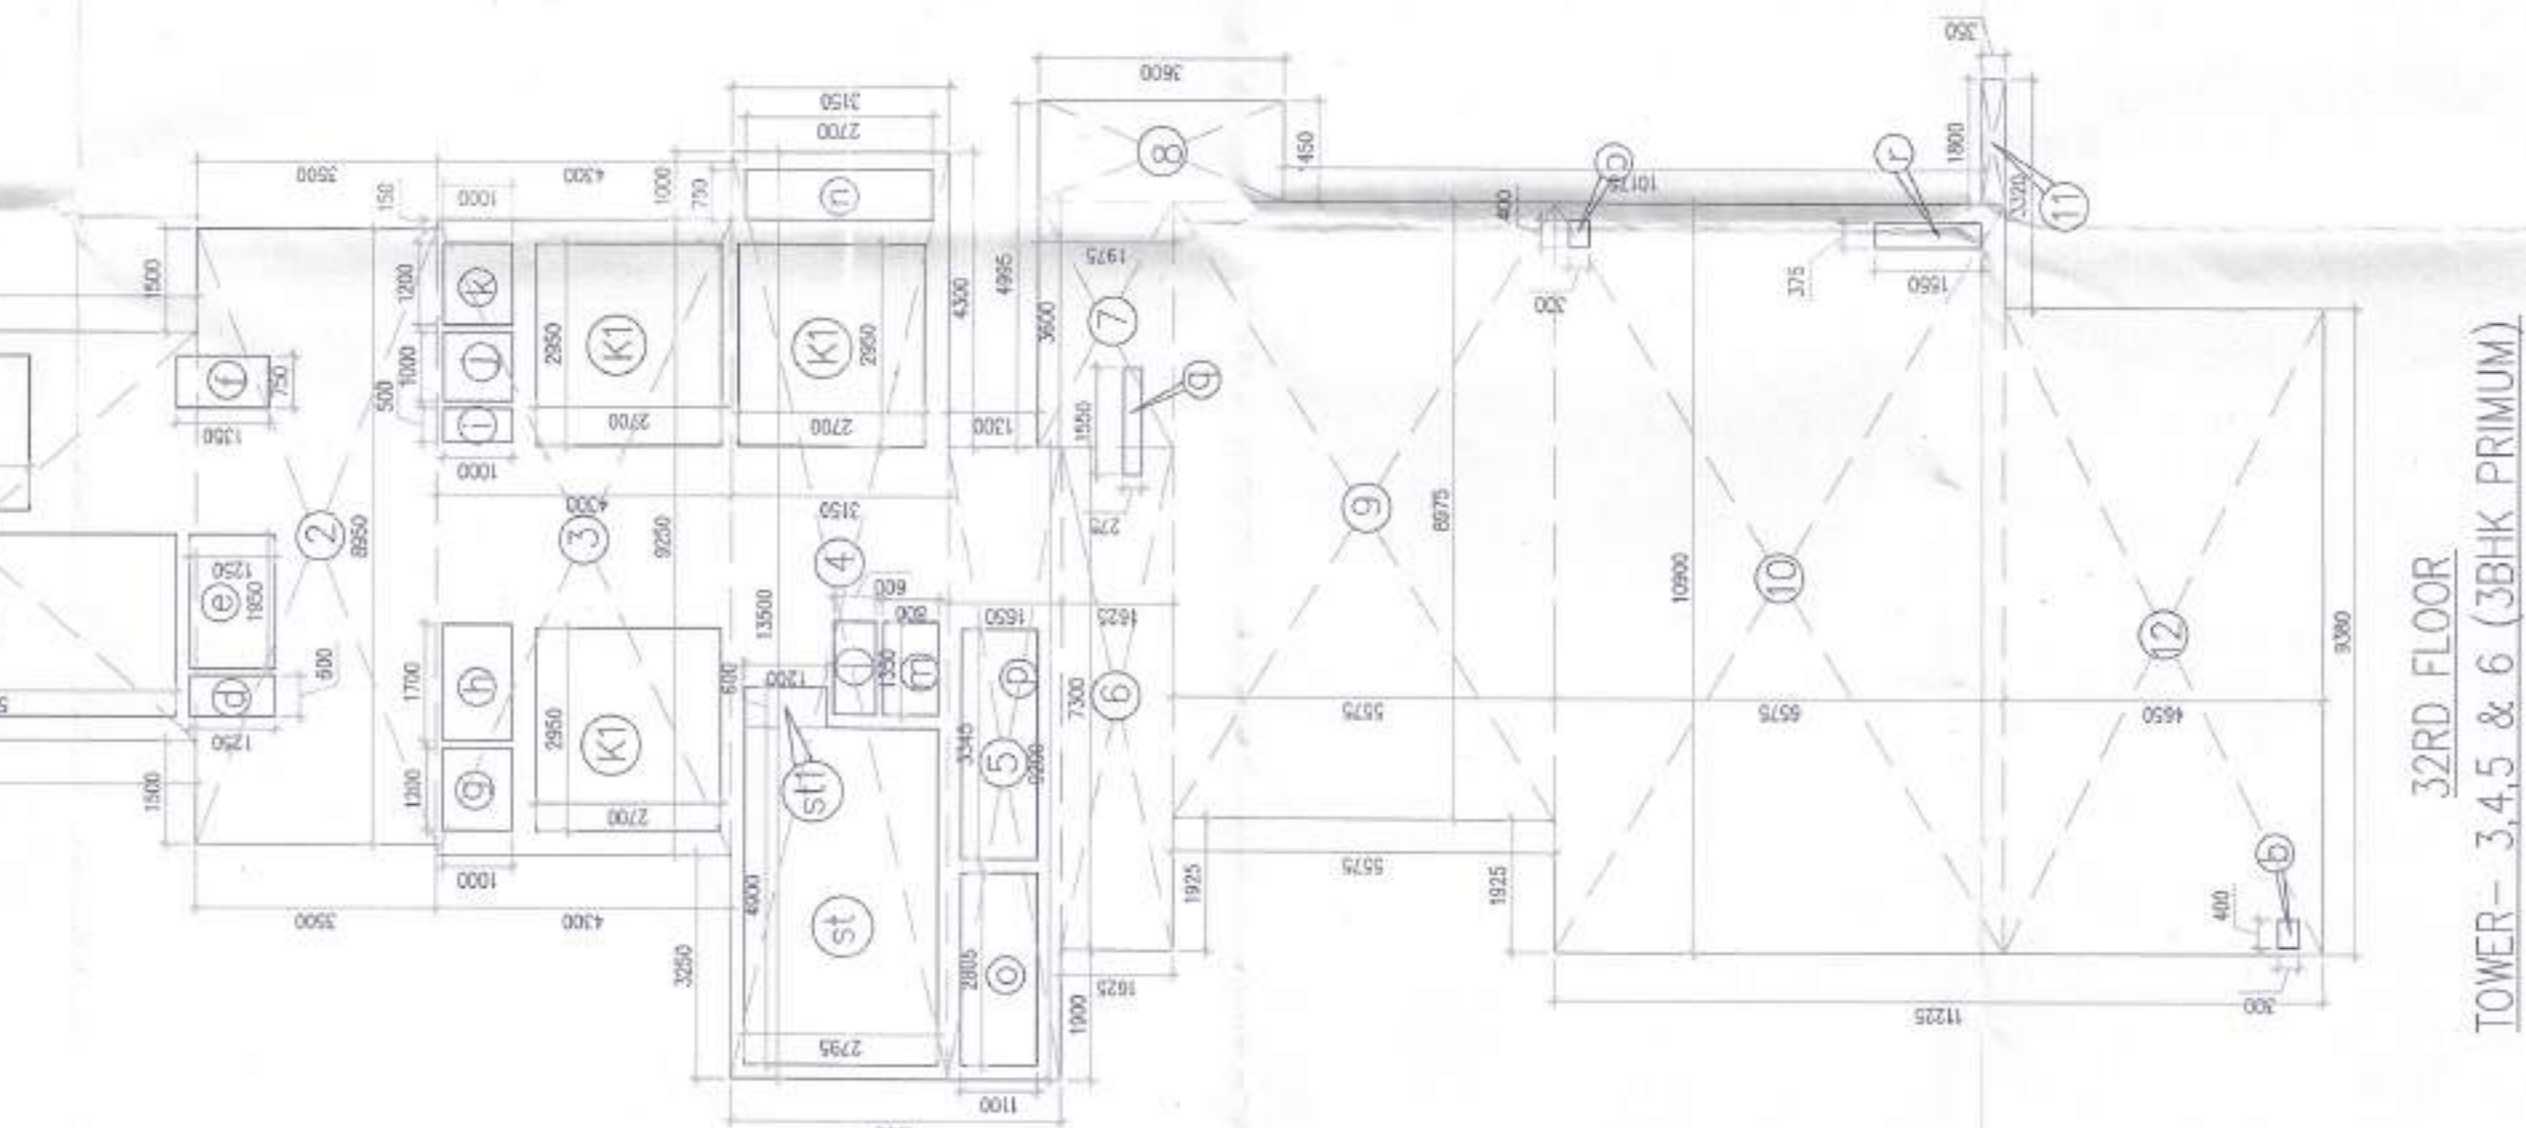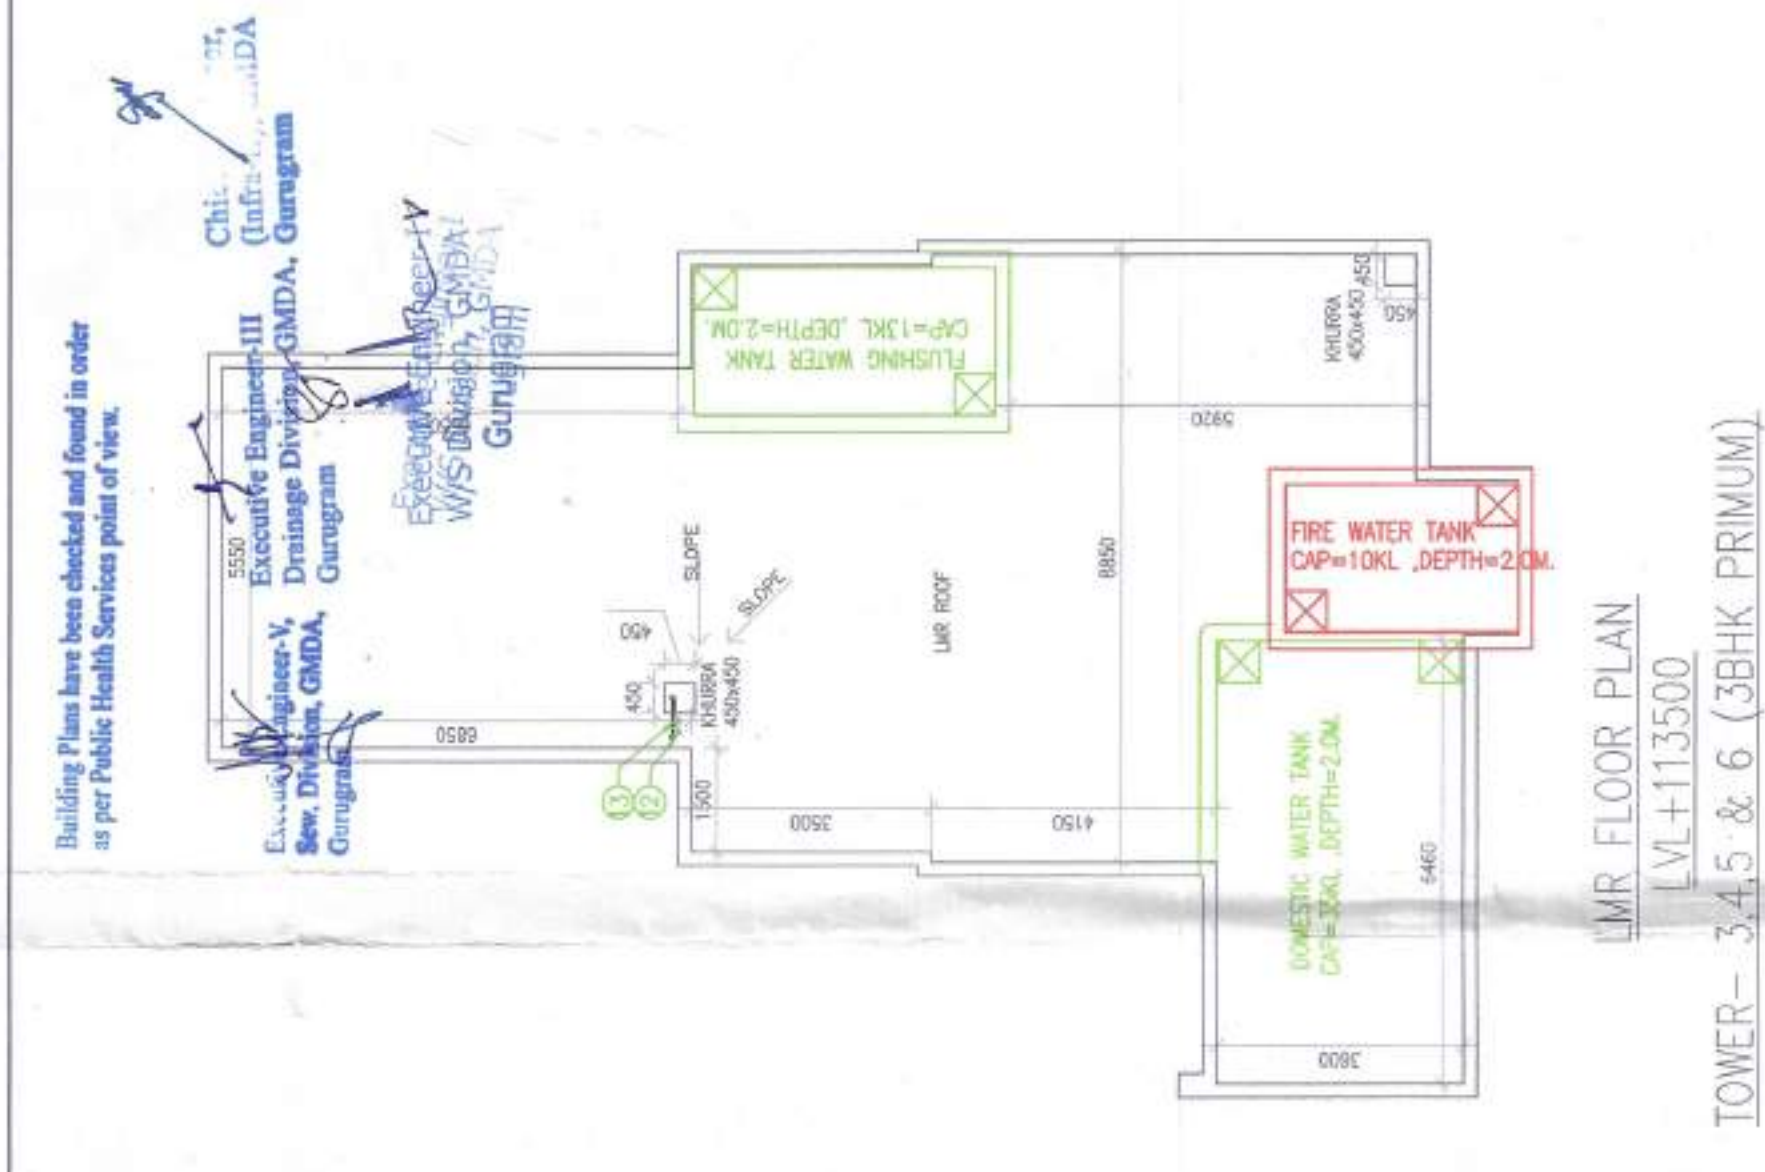

TOWER 3-A, 5, 8, & 32ND FLOOR AREA CALCULATION												
GROSS - A	1	=	1	X	5,550	X	6,800	=	40,758	SOM		
	2	=	1	X	5,550	X	6,800	=	40,758	SOM		
	3	=	1	X	0,250	X	4,300	=	30,775	SOM		
	4	=	1	X	13,500	X	3,150	=	42,625	SOM		
	5	=	1	X	9,200	X	1,650	=	15,100	SOM		
	6	=	1	X	5,550	X	1,650	=	7,183	SOM		
	7	=	1	X	5,550	X	1,650	=	7,183	SOM		
	8	=	1	X	1,450	X	3,600	=	5,220	SOM		
	9	=	1	X	8,575	X	5,575	=	50,006	SOM		
	10	=	1	X	10,900	X	5,575	=	71,668	SOM		
	11	=	1	X	5,550	X	1,650	=	7,183	SOM		
	12	=	1	X	0,380	X	4,650	=	43,617	SOM		
	GROSS - B									38,740	SOM	
b	=	2	X	0,300	X	0,400	=	320	SOM			
c	=	1	X	0,000	X	1,250	=	0,750	SOM			
d	=	1	X	1,650	X	1,250	=	2,438	SOM			
e	=	1	X	0,750	X	1,350	=	1,013	SOM			
f	=	1	X	1,700	X	1,350	=	3,050	SOM			
g	=	1	X	1,700	X	1,000	=	1,700	SOM			
h	=	1	X	0,500	X	1,600	=	0,500	SOM			
i	=	1	X	1,000	X	1,000	=	1,000	SOM			
j	=	1	X	1,000	X	1,000	=	1,000	SOM			
k	=	1	X	1,350	X	1,350	=	1,350	SOM			
l	=	1	X	1,350	X	6,600	=	0,810	SOM			
m	=	1	X	1,350	X	0,650	=	1,080	SOM			
n	=	1	X	0,750	X	2,700	=	2,025	SOM			
o	=	1	X	0,000	X	1,100	=	0,000	SOM			
p	=	1	X	3,345	X	1,100	=	3,485	SOM			
q	=	1	X	1,500	X	0,275	=	0,456	SOM			
r	=	1	X	0,275	X	1,550	=	0,581	SOM			
s	=	1	X	2,500	X	2,300	=	2,385	SOM			
t	=	1	X	2,500	X	2,300	=	2,385	SOM			
u	=	1	X	5,550	X	0,650	=	3,413	SOM			
v	=	1	X	5,550	X	0,650	=	3,413	SOM			
TOTAL									56,235	SOM		
GROSS - C												
wt	=	1	X	4,900	X	2,795	=	13,696	SOM			
xt	=	1	X	0,000	X	1,200	=	0,720	SOM			
yt	=	1	X	2,850	X	5,500	=	14,575	SOM			
TOTAL									23,991	SOM		
32ND FLOOR AREA												
GROSS - A									-	GROSS - B	-	
GROSS - B									23,991	GROSS - C	56,235	
TOTAL									214,624	GROSS - D	23,991	
TOTAL BUILD UP AREA									274,449	GROSS - E	+	
TOTAL									274,449	GROSS - F	274,449	
TOTAL									274,449	GROSS - G	274,449	
TOTAL									274,449	GROSS - H	274,449	
GROSS - A		MINUTY / MACHINE ROOM AREA CALCULATION		
1	= 1	X	5,950	X
2	= 1	X	8,950	X
3	= 1	X	3,500	X
4	= 1	X	9,250	X
5	= 1	X	4,000	X
6	= 1	X	3,300	X
7	= 1	X	2,650	X
				TOTAL
				160,480
				SCM

Note :-

1. BUILDING HAS AUTOMATIC SPRINKLER SYSTEM WHEREVER REQUIRED BY NBC.
2. BUILDING WILL BE DESIGNED (STRUCTURES) AS PER RELEVANT IS CODES FOR EARTH QUAKE RESISTANCE.
3. WC SHALL BE MECHANICALLY LIGHT & VENTILATED WHEREVER REQUIRED



PROJECT:	DDINT)
	MEMBER
	BPAC

OWNER'S SEAL
& SIGNATURE

ARCHITECT'S SEAL
& SIGNATURE

AVINASH CHANDRA VAIDYA
Architect No. CA75/02006
H. No. 163, PH-II
New Palam Vihar, Gurugram

AUG-2022.	Scale : 1:100	Drawing No:-
Drawing Title:- TOWER-3.4.5 & 6 3RD FLOOR PLAN & FAR AREA CALCULATION - (DIAGRAM) MOUNTING MACHINE ROOM PLAN & LIFT DRAPPOON		

