


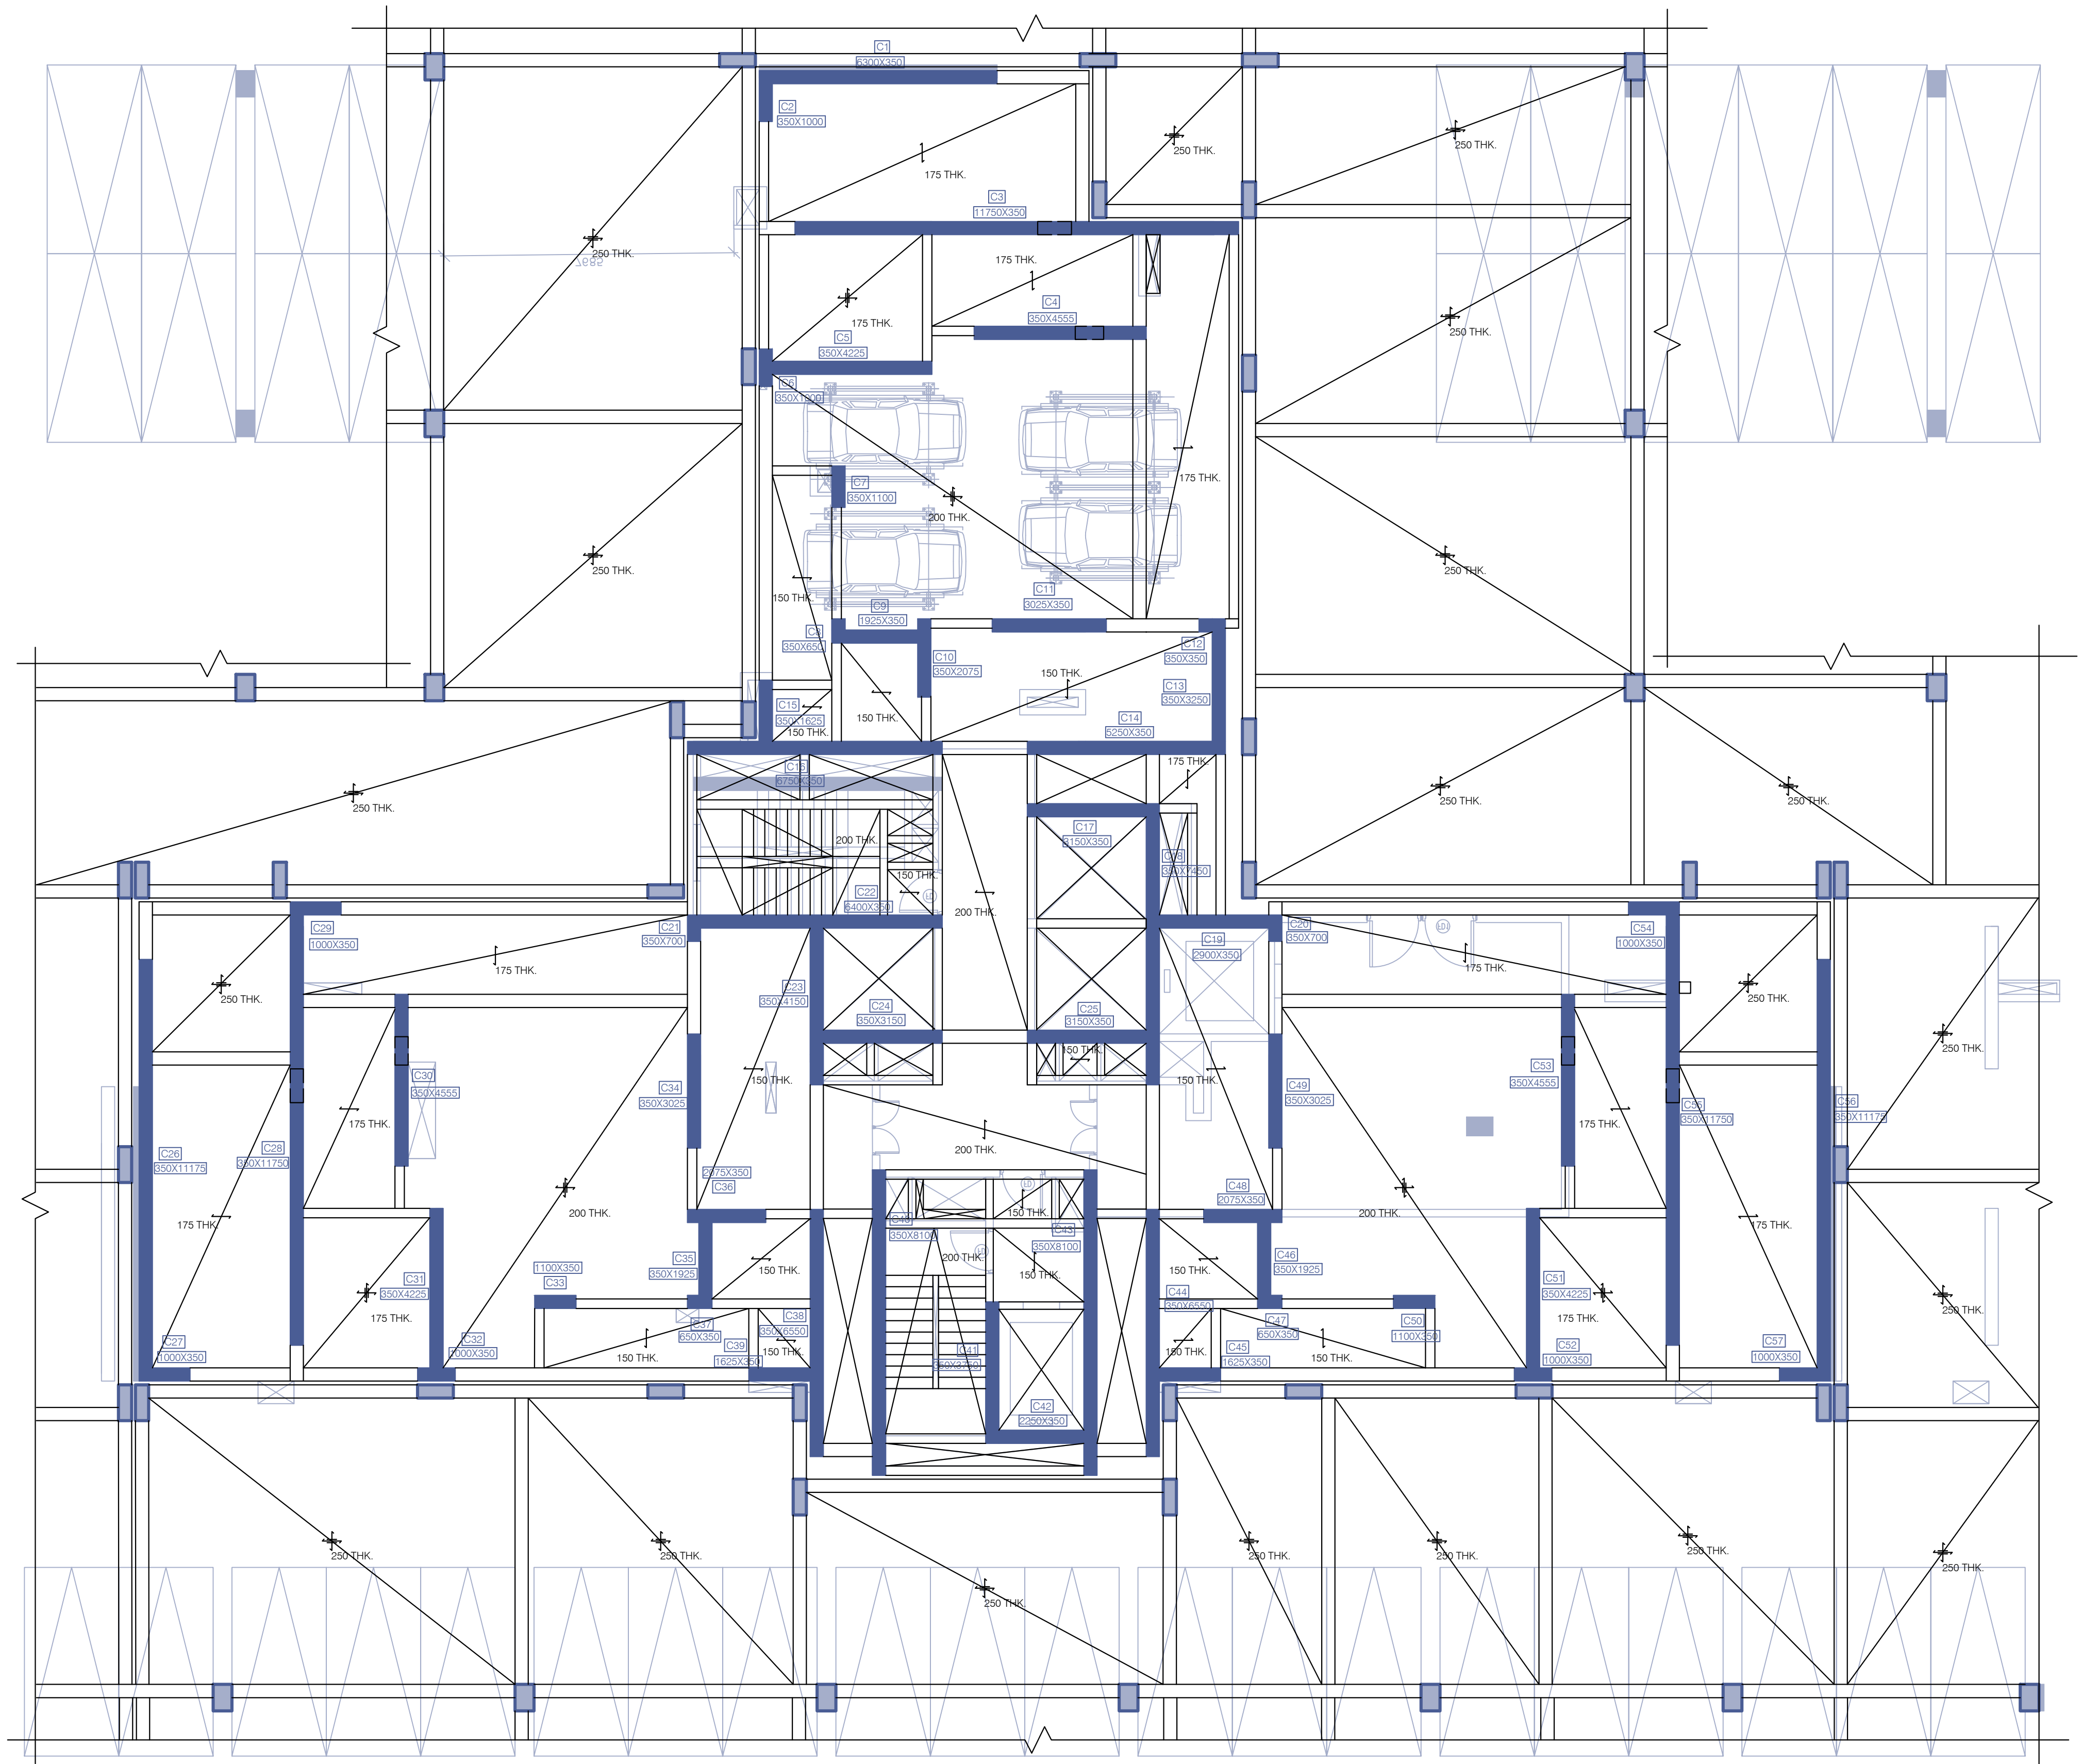

3BHK (SMALL) - TOWER
BASEMENT 1 FLOOR FRAMING PLAN

Note :-

1. BUILDING HAS AUTOMATIC SPRINKLER SYSTEM WHEREVER REQUIRED BY NBC.


2. BUILDING WILL BE DESIGNED (STRUCTURES) AS PER RELEVANT IS CODES FOR EARTH QUAKE RESISTANCE.

PROJECT:

PROPOSED BUILDING PLAN OF GROUP HOUSING COLONY MEASURING 24.10 ACRES (LICENCE NO 80 OF 2012 DATED 17/08/2012) IN SECTOR 106, GURUGRAM MANESAR URBAN COMPLEX BEING DEVELOPED BY AIRMID DEVELOPERS LTD. & OTHERS.

OWNER'S SEAL & SIGNATURE

ARCHITECT'S SEAL & SIGNATURE

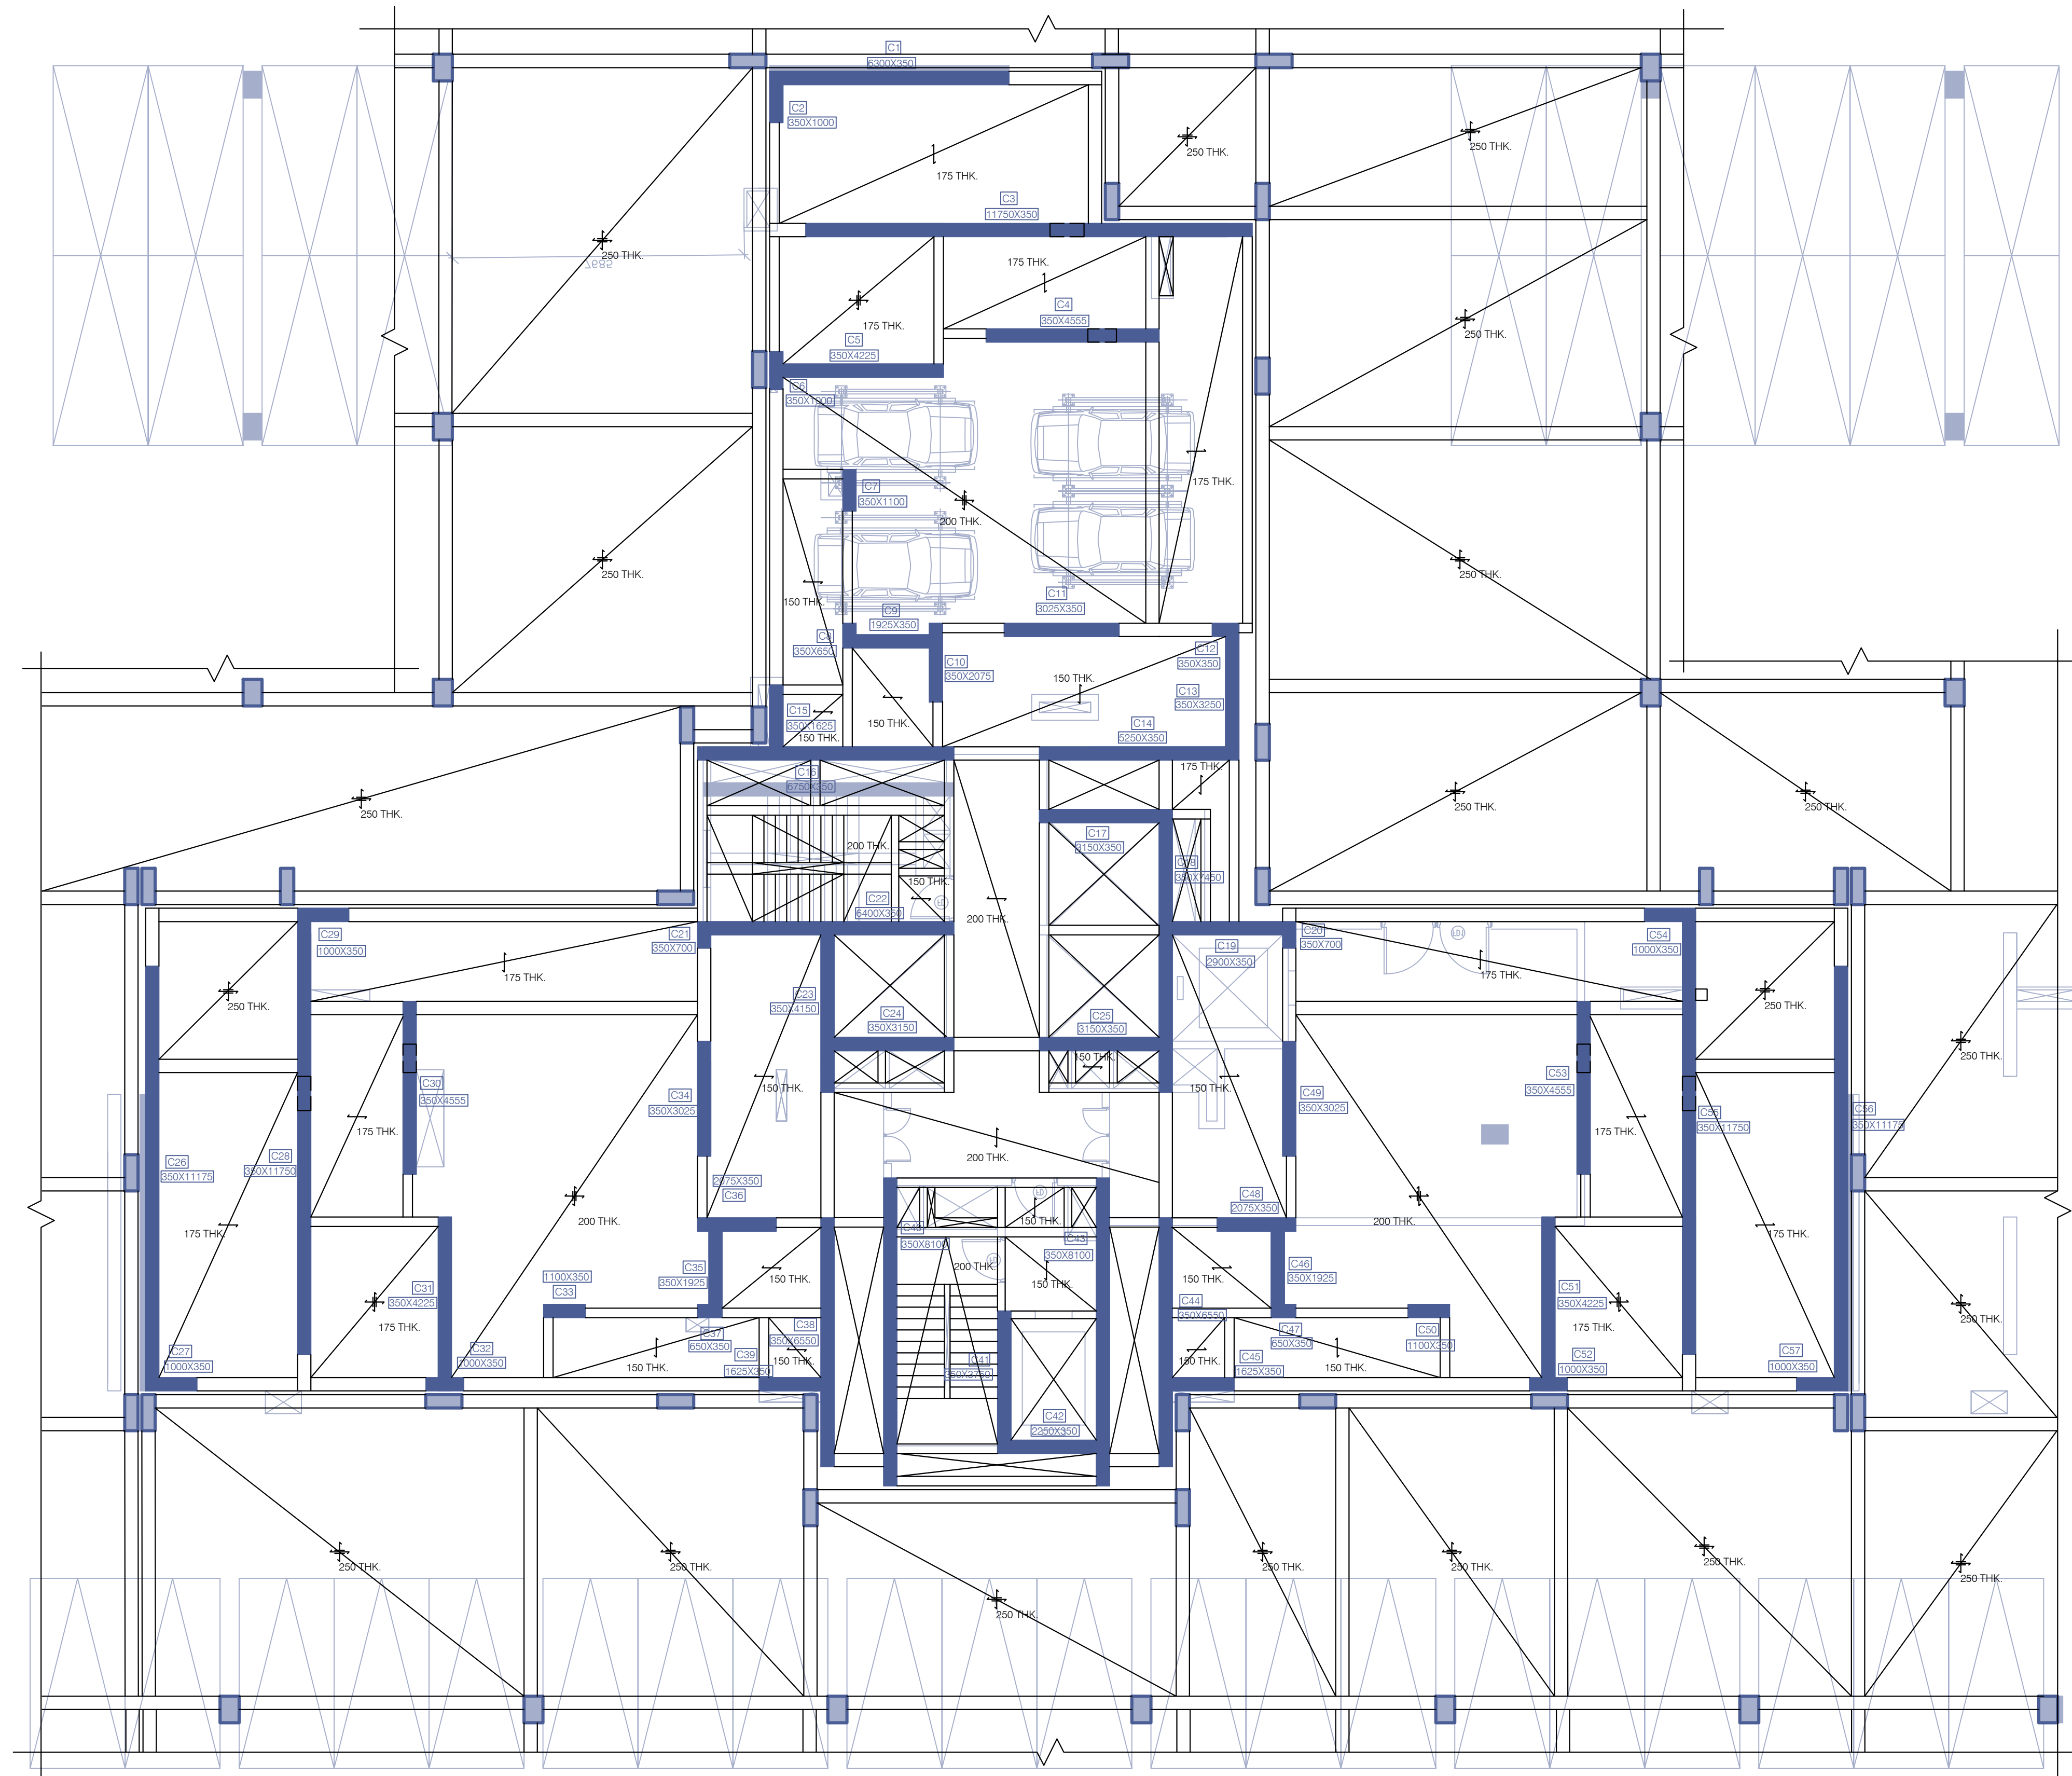

3BHK (SMALL) -TOWER
GROUND FLOOR FRAMING PLAN

Note :-

1. BUILDING HAS AUTOMATIC SPRINKLER SYSTEM WHEREVER REQUIRED BY NBC.

2. BUILDING WILL BE DESIGNED (STRUCTURES) AS PER RELEVANT IS CODES FOR EARTH QUAKE RESISTANCE.

PROJECT:


PROPOSED BUILDING PLAN OF GROUP HOUSING COLONY MEASURING 24.10 ACRES (LICENCE NO 80 OF 2012 DATED 17/08/2012) IN SECTOR 106, GURUGRAM MANESAR URBAN COMPLEX BEING DEVELOPED BY AIRMID DEVELOPERS LTD. & OTHERS.

OWNER'S SEAL & SIGNATURE

ARCHITECT'S SEAL & SIGNATURE

AUG.-2022.	Scale : 1:100	Drawing No:-
Drawing Title:-		
TOWER - 3.4.5.6 3BHK (PREMIUM) - GROUND FLOOR FRAMING PLAN		

ST-B-03

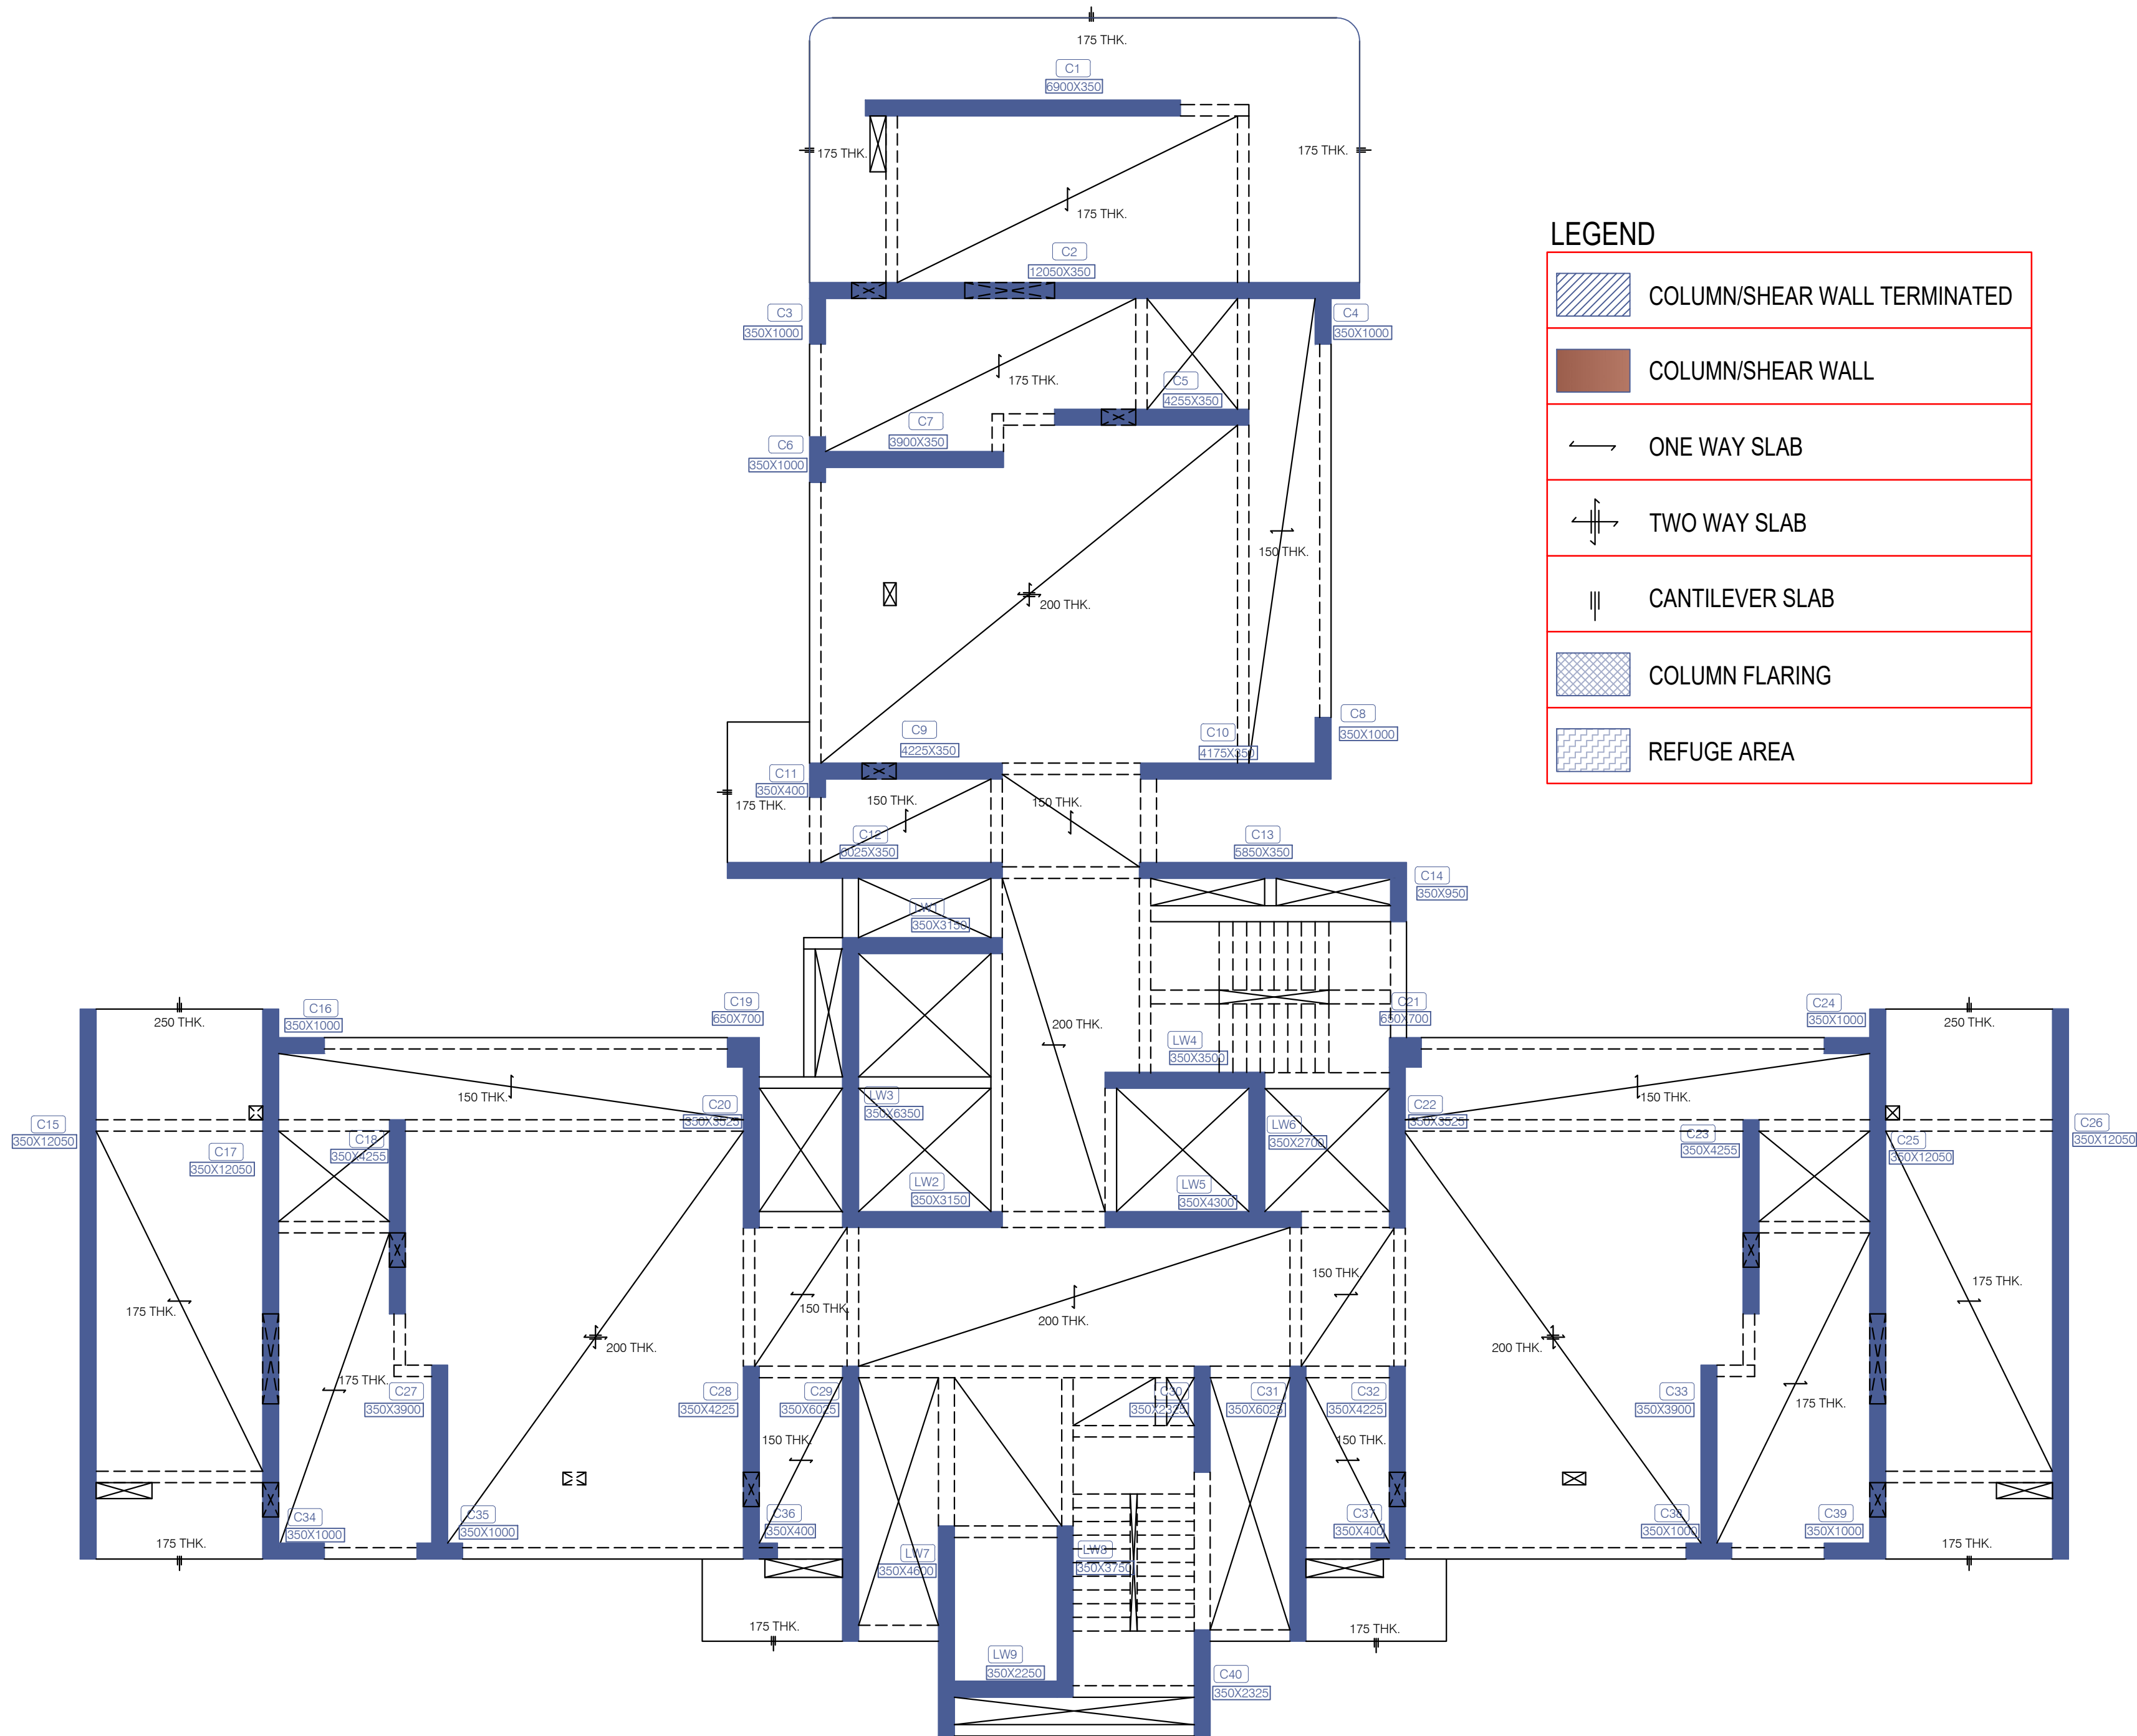

30TH FLOOR FRAMING PLAN
3BHK (STANDARD) -TOWER

Note :-

1. BUILDING HAS AUTOMATIC SPRINKLER SYSTEM WHEREVER REQUIRED BY NBC.

2. BUILDING WILL BE DESIGNED (STRUCTURES) AS PER RELEVANT IS CODES FOR EARTH QUAKE RESISTANCE.

PROJECT:

PROPOSED BUILDING PLAN OF GROUP HOUSING COLONY MEASURING 24.10 ACRES (LICENCE NO 80 OF 2012 DATED 17/08/2012) IN SECTOR 106, GURUGRAM MANESAR URBAN COMPLEX BEING DEVELOPED BY AIRMD DEVELOPERS LTD. & OTHERS.

OWNER'S SEAL & SIGNATURE

ARCHITECT'S SEAL & SIGNATURE


STRUCTURE ENGG SEAL & SIGNATURE


Puneet Kumar
B.E./CIVIL M.E. (Structure)
MEMB No. A-533803-5

30.AUG.-2022. Scale : 1:100

Drawing Title:-
TOWER -1 & 2
3BHK (STANDARD)-30TH FL. FRAMING PLAN.

Drawing No:-
ST-B-07

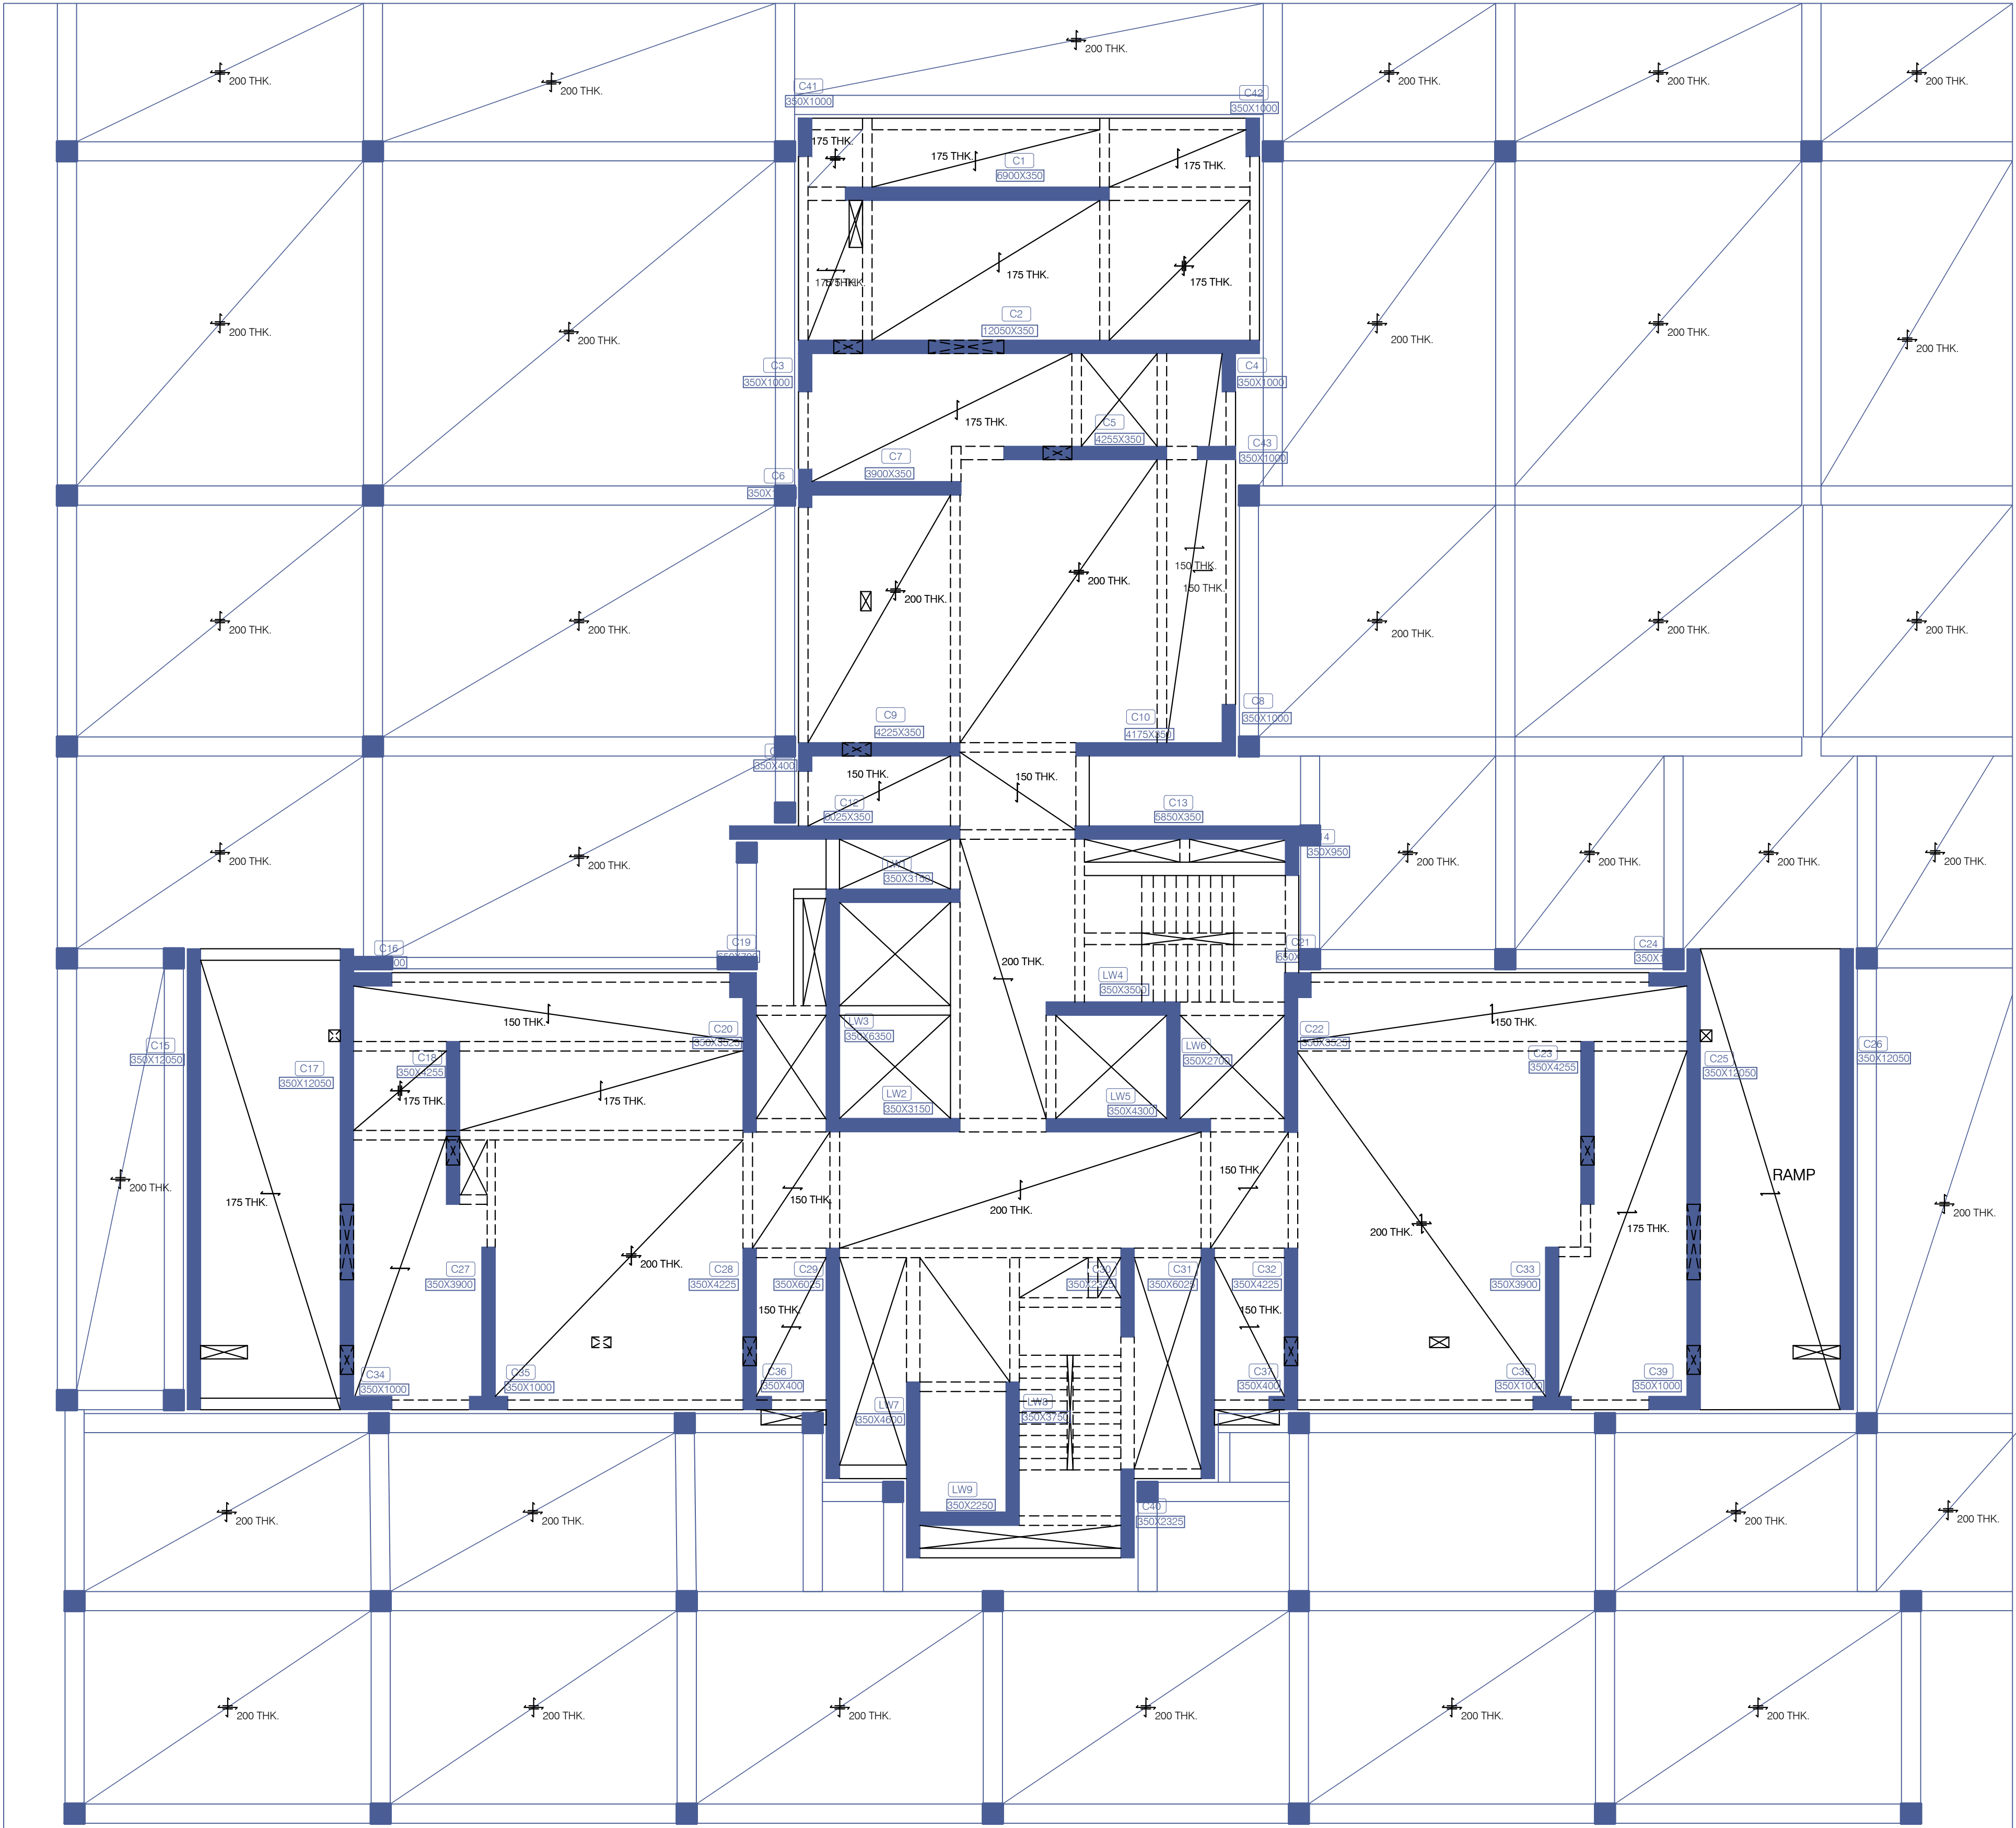

BASEMENT-1 FLOOR FRAMING PLAN
3BHK (STANDARD) -TOWER

LEGEND

- COLUMN/SHEAR WALL TERMINATE
- COLUMN/SHEAR WALL
- ONE WAY SLAB
- TWO WAY SLAB
- CANTILEVER SLAB
- COLUMN FLARING
- REFUGE AREA

Note :-
1. BUILDING HAS AUTOMATIC SPRINKLER SYSTEM WHEREVER REQUIRED BY NBC.
2. BUILDING WILL BE DESIGNED (STRUCTURES) AS PER RELEVANT CODES FOR EARTH QUAKE RESISTANCE.

PROJECT:
PROPOSED BUILDING PLAN OF GROUP HOUSING COLONY MEASURING 24.10 ACRES (LICENCE NO 80 OF 2012 DATED 17/08/2012) IN SECTOR 106, GURUGRAM MANESAR URBAN COMPLEX BEING DEVELOPED BY AIRMD DEVELOPERS LTD. & OTHERS.


OWNER'S SEAL & SIGNATURE

ARCHITECT'S SEAL & SIGNATURE

STRUCTURE ENGG SEAL & SIGNATURE


Puneet Kumar
B.E.(CIVIL) M.E. (Structure)
MEMB No. A-533803-5

30.AUG.-2022. Scale : 1:100
Drawing Title:-
TOWER -1 & 2
3BHK (STANDARD) - BASEMENT-1 FRAMING PLAN
Drawing No:-
ST-B-02

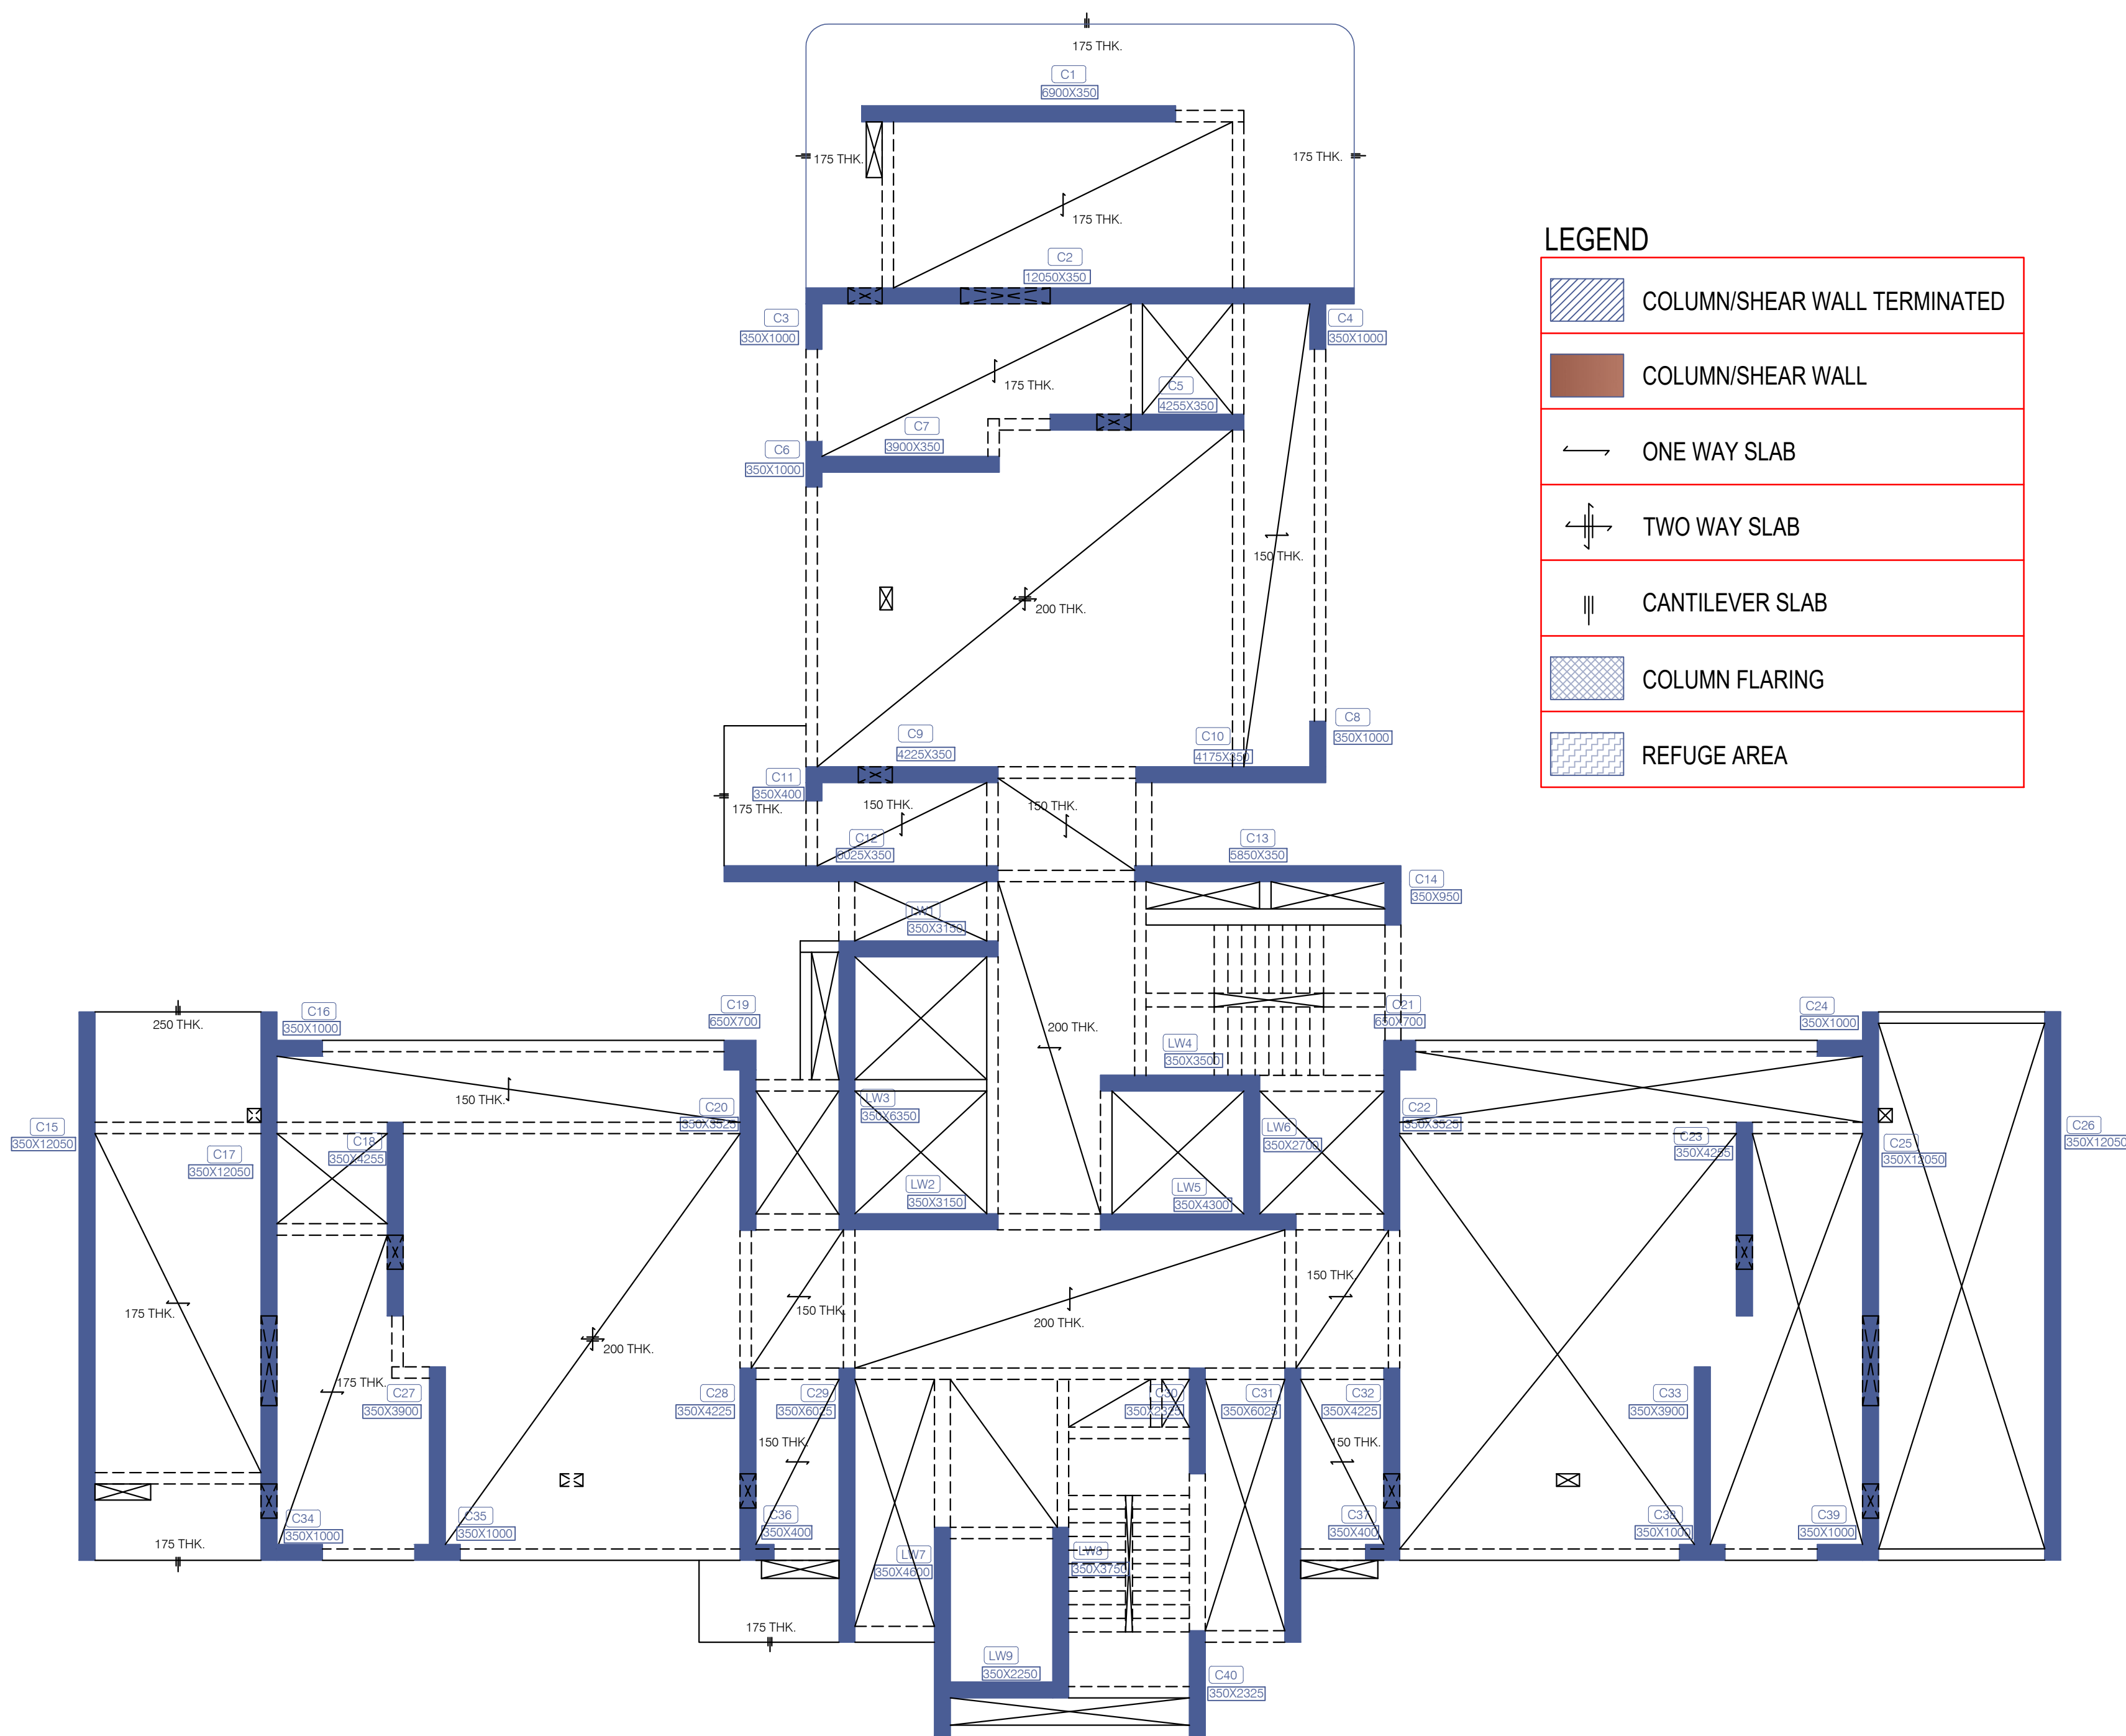

1ST FLOOR FRAMING PLAN
3BHK (STANDARD) -TOWER

Note :-
1. BUILDING HAS AUTOMATIC SPRINKLER SYSTEM WHEREVER REQUIRED BY NBC.
2. BUILDING WILL BE DESIGNED (STRUCTURES) AS PER RELEVANT IS CODES FOR EARTH QUAKE RESISTANCE.


PROJECT:
PROPOSED BUILDING PLAN OF GROUP HOUSING COLONY MEASURING 24.10 ACRES (LICENCE NO 80 OF 2012 DATED 17/08/2012) IN SECTOR 106, GURUGRAM MANESAR URBAN COMPLEX BEING DEVELOPED BY AIRMD DEVELOPERS LTD. & OTHERS.

OWNER'S SEAL & SIGNATURE


ARCHITECT'S SEAL & SIGNATURE

STRUCTURE ENGG SEAL & SIGNATURE



Puneet Kumar
B.E./CIVIL M.E. (Structure)
MEMB No. A-533803-5

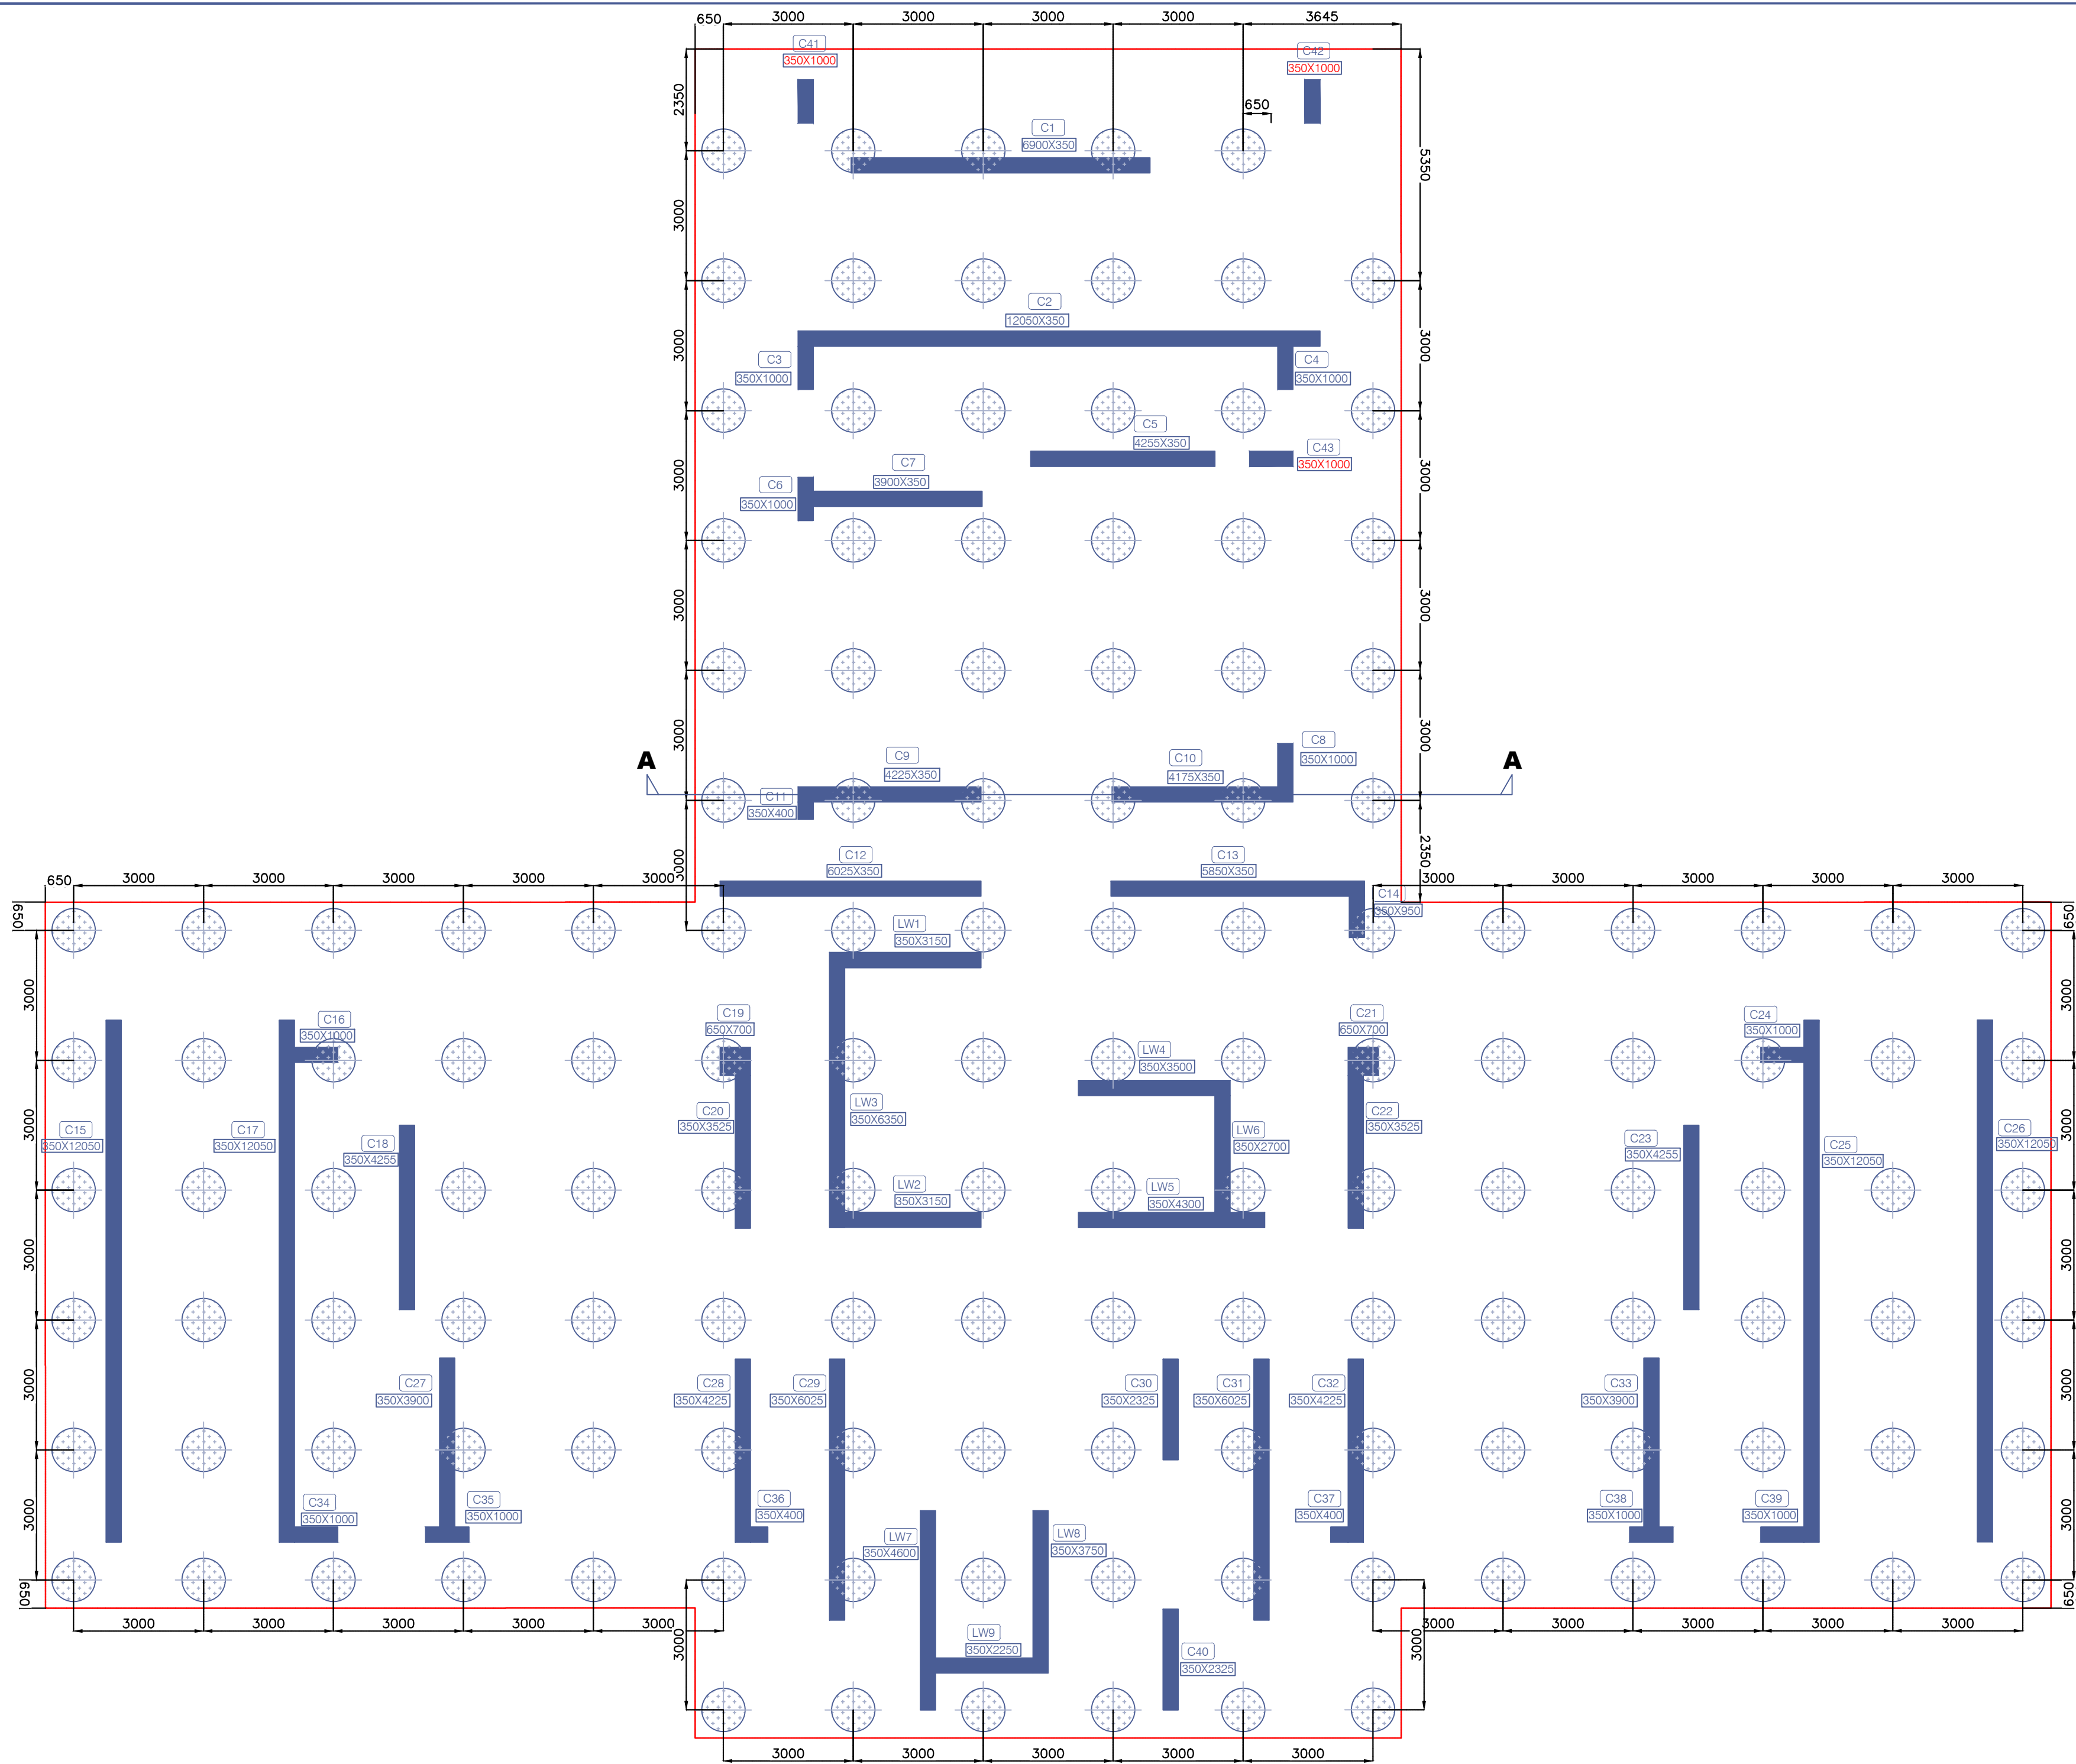

3BHK (STANDARD) -TOWER
INDEX PLAN FOR RCC PILE RAFT LAYOUT

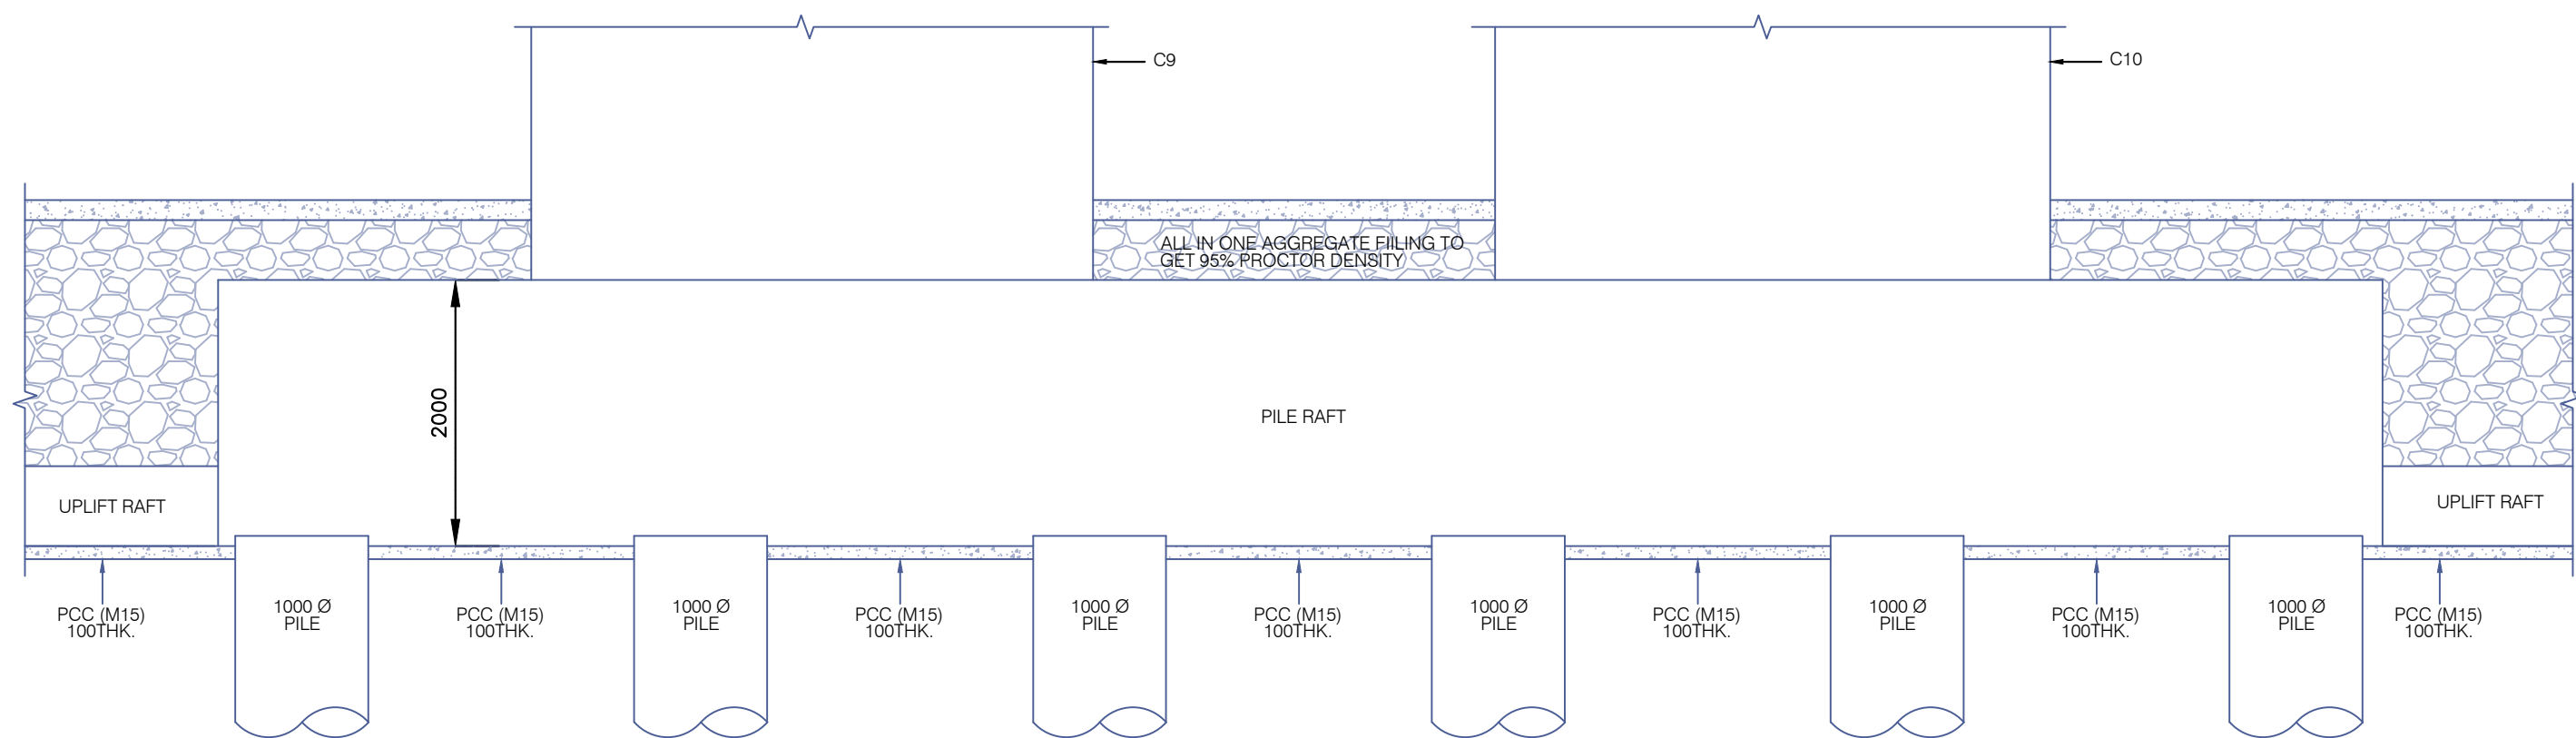

SECTION A-A

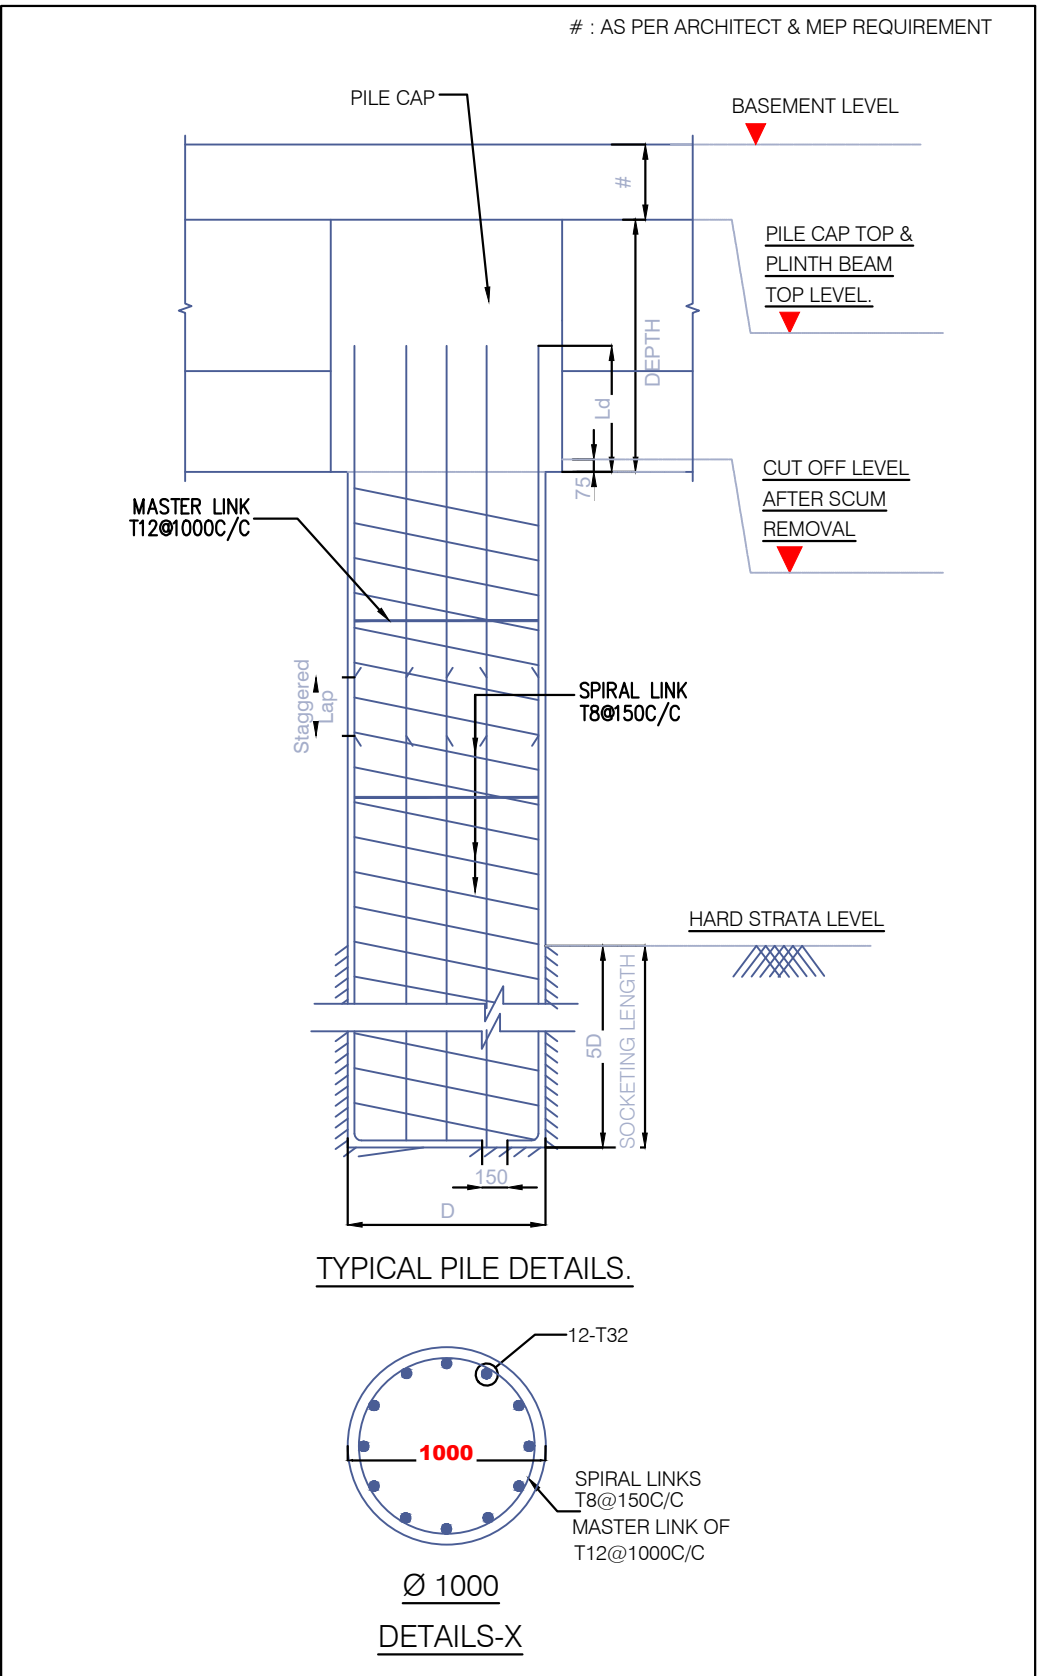

NOTES: (END BEARING PILES)

- PILES - BORED CAST IN SITU PILES.
- LOCATION OF PILES WITH RESPECT TO COLUMN CENTERS SHOULD BE AS SHOWN IN INDEX PLAN.
- FOR SINGLE PILE COLUMN SHOULD BE CO-CENTRIC WITH PILE
- FOR DOUBLE/MULTIPLE PILE GROUP MIN.CENTER TO CENTER DISTANCE BETWEEN TWO PILES = 3.0 X PILE DIA.
- MIN SOCKETING IN ROCK = 5 X PILE DIA.
- CUT OFF LEVEL OF PILE TO DETERMINE PILE CUT OFF LEVEL REFER DETAILS X.
- IS 2911 SHALL BE FOLLOWED FOR ALL RELATED TECHNICAL MATTER.
- GRADE OF CONCRETE M40 PILE & M40 PILE-CAP
- GRADE OF STEEL Fe550D
- 'L' TO BE PROVIDED ONLY TO 4 REINFOR-CEMENT BARS AT THE BOTTOM OF PILES.
- DIAMETER OF PILE = 100MM

Note :-

- BUILDING HAS AUTOMATIC SPRINKLER SYSTEM WHEREVER REQUIRED BY NBC.
- BUILDING WILL BE DESIGNED (STRUCTURES) AS PER RELEVANT IS CODES FOR EARTH QUAKE RESISTANCE.

PROJECT:

PROPOSED BUILDING PLAN OF GROUP HOUSING COLONY MEASURING 24.10 ACRES (LICENCE NO 80 OF 2012 DATED 17/08/2012) IN SECTOR 106, GURUGRAM MANESAR URBAN COMPLEX BEING DEVELOPED BY AIRMD DEVELOPERS LTD. & OTHERS.

OWNER'S SEAL & SIGNATURE

ARCHITECT'S SEAL & SIGNATURE

STRUCTURE ENGG SEAL & SIGNATURE

Puneet Kumar
B.E.(CIVIL) M.E. (Structure)
MEMB No. A-533803-5

30.AUG.-2022.

Scale : 1:100


Drawing Title:-

TOWER -1 & 2

3BHK (STANDARD) - FOUNDATION PILE LAYOUT

Drawing No:-

ST-B-01

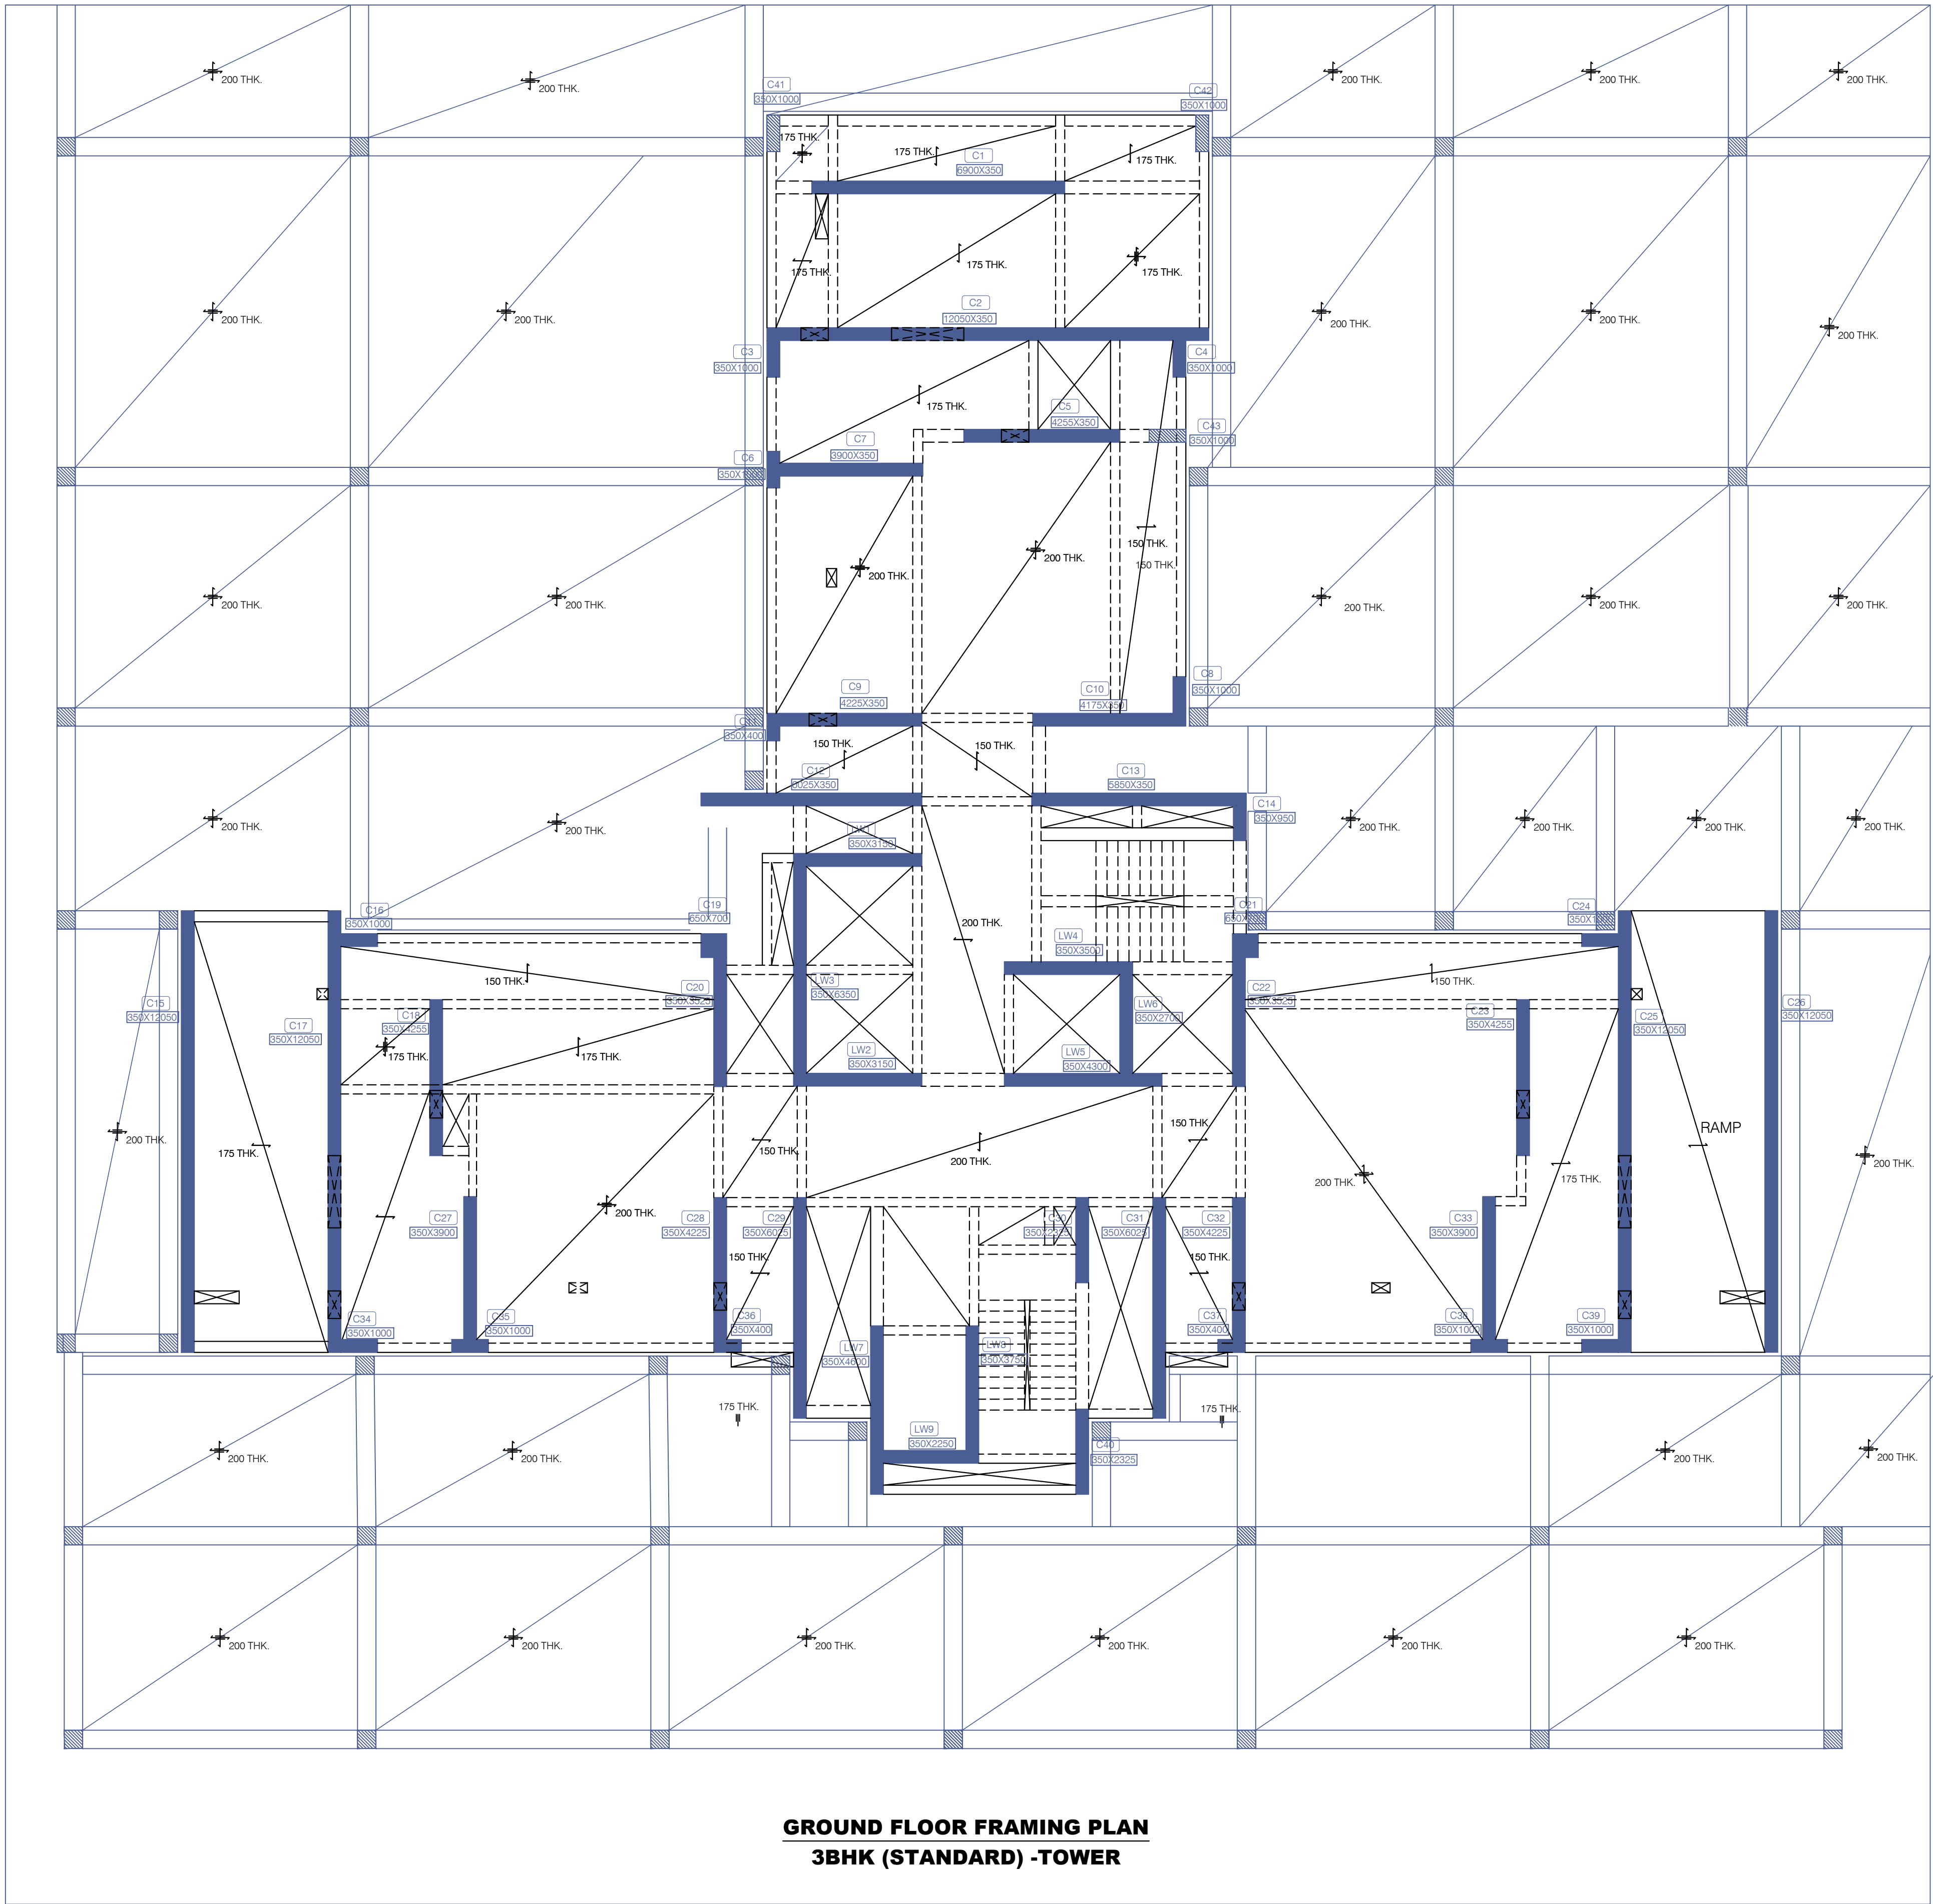

LEGEND

COLUMN/SHEAR WALL TERMINATED

COLUMN/SHEAR WALL

ONE WAY SLAB

TWO WAY SLAB

CANTILEVER SLAB

COLUMN FLARING

REFUGE AREA

Note :-

1. BUILDING HAS AUTOMATIC SPRINKLER SYSTEM WHEREVER REQUIRED BY NBC.

2. BUILDING WILL BE DESIGNED (STRUCTURES) AS PER RELEVANT CODES FOR EARTH QUAKE RESISTANCE.

PROJECT:

PROPOSED BUILDING PLAN OF GROUP HOUSING COLONY MEASURING 24.10 ACRES (LICENCE NO 80 OF 2012 DATED 17/08/2012) IN SECTOR 106, GURUGRAM MANESAR URBAN COMPLEX BEING DEVELOPED BY AIRMD DEVELOPERS LTD. & OTHERS.

OWNER'S SEAL & SIGNATURE

ARCHITECT'S SEAL & SIGNATURE

STRUCTURE ENGG SEAL & SIGNATURE




Puneet Kumar

B.E./CIVIL M.E. (Structure)

MEMB No. A-533803-5

30.AUG.-2022.	Scale : 1:100	
Drawing Title:-		Drawing No:-
TOWER -1 & 2		
3BHK (STANDARD)- GROUND FL FRAMING PLAN		ST-B-03

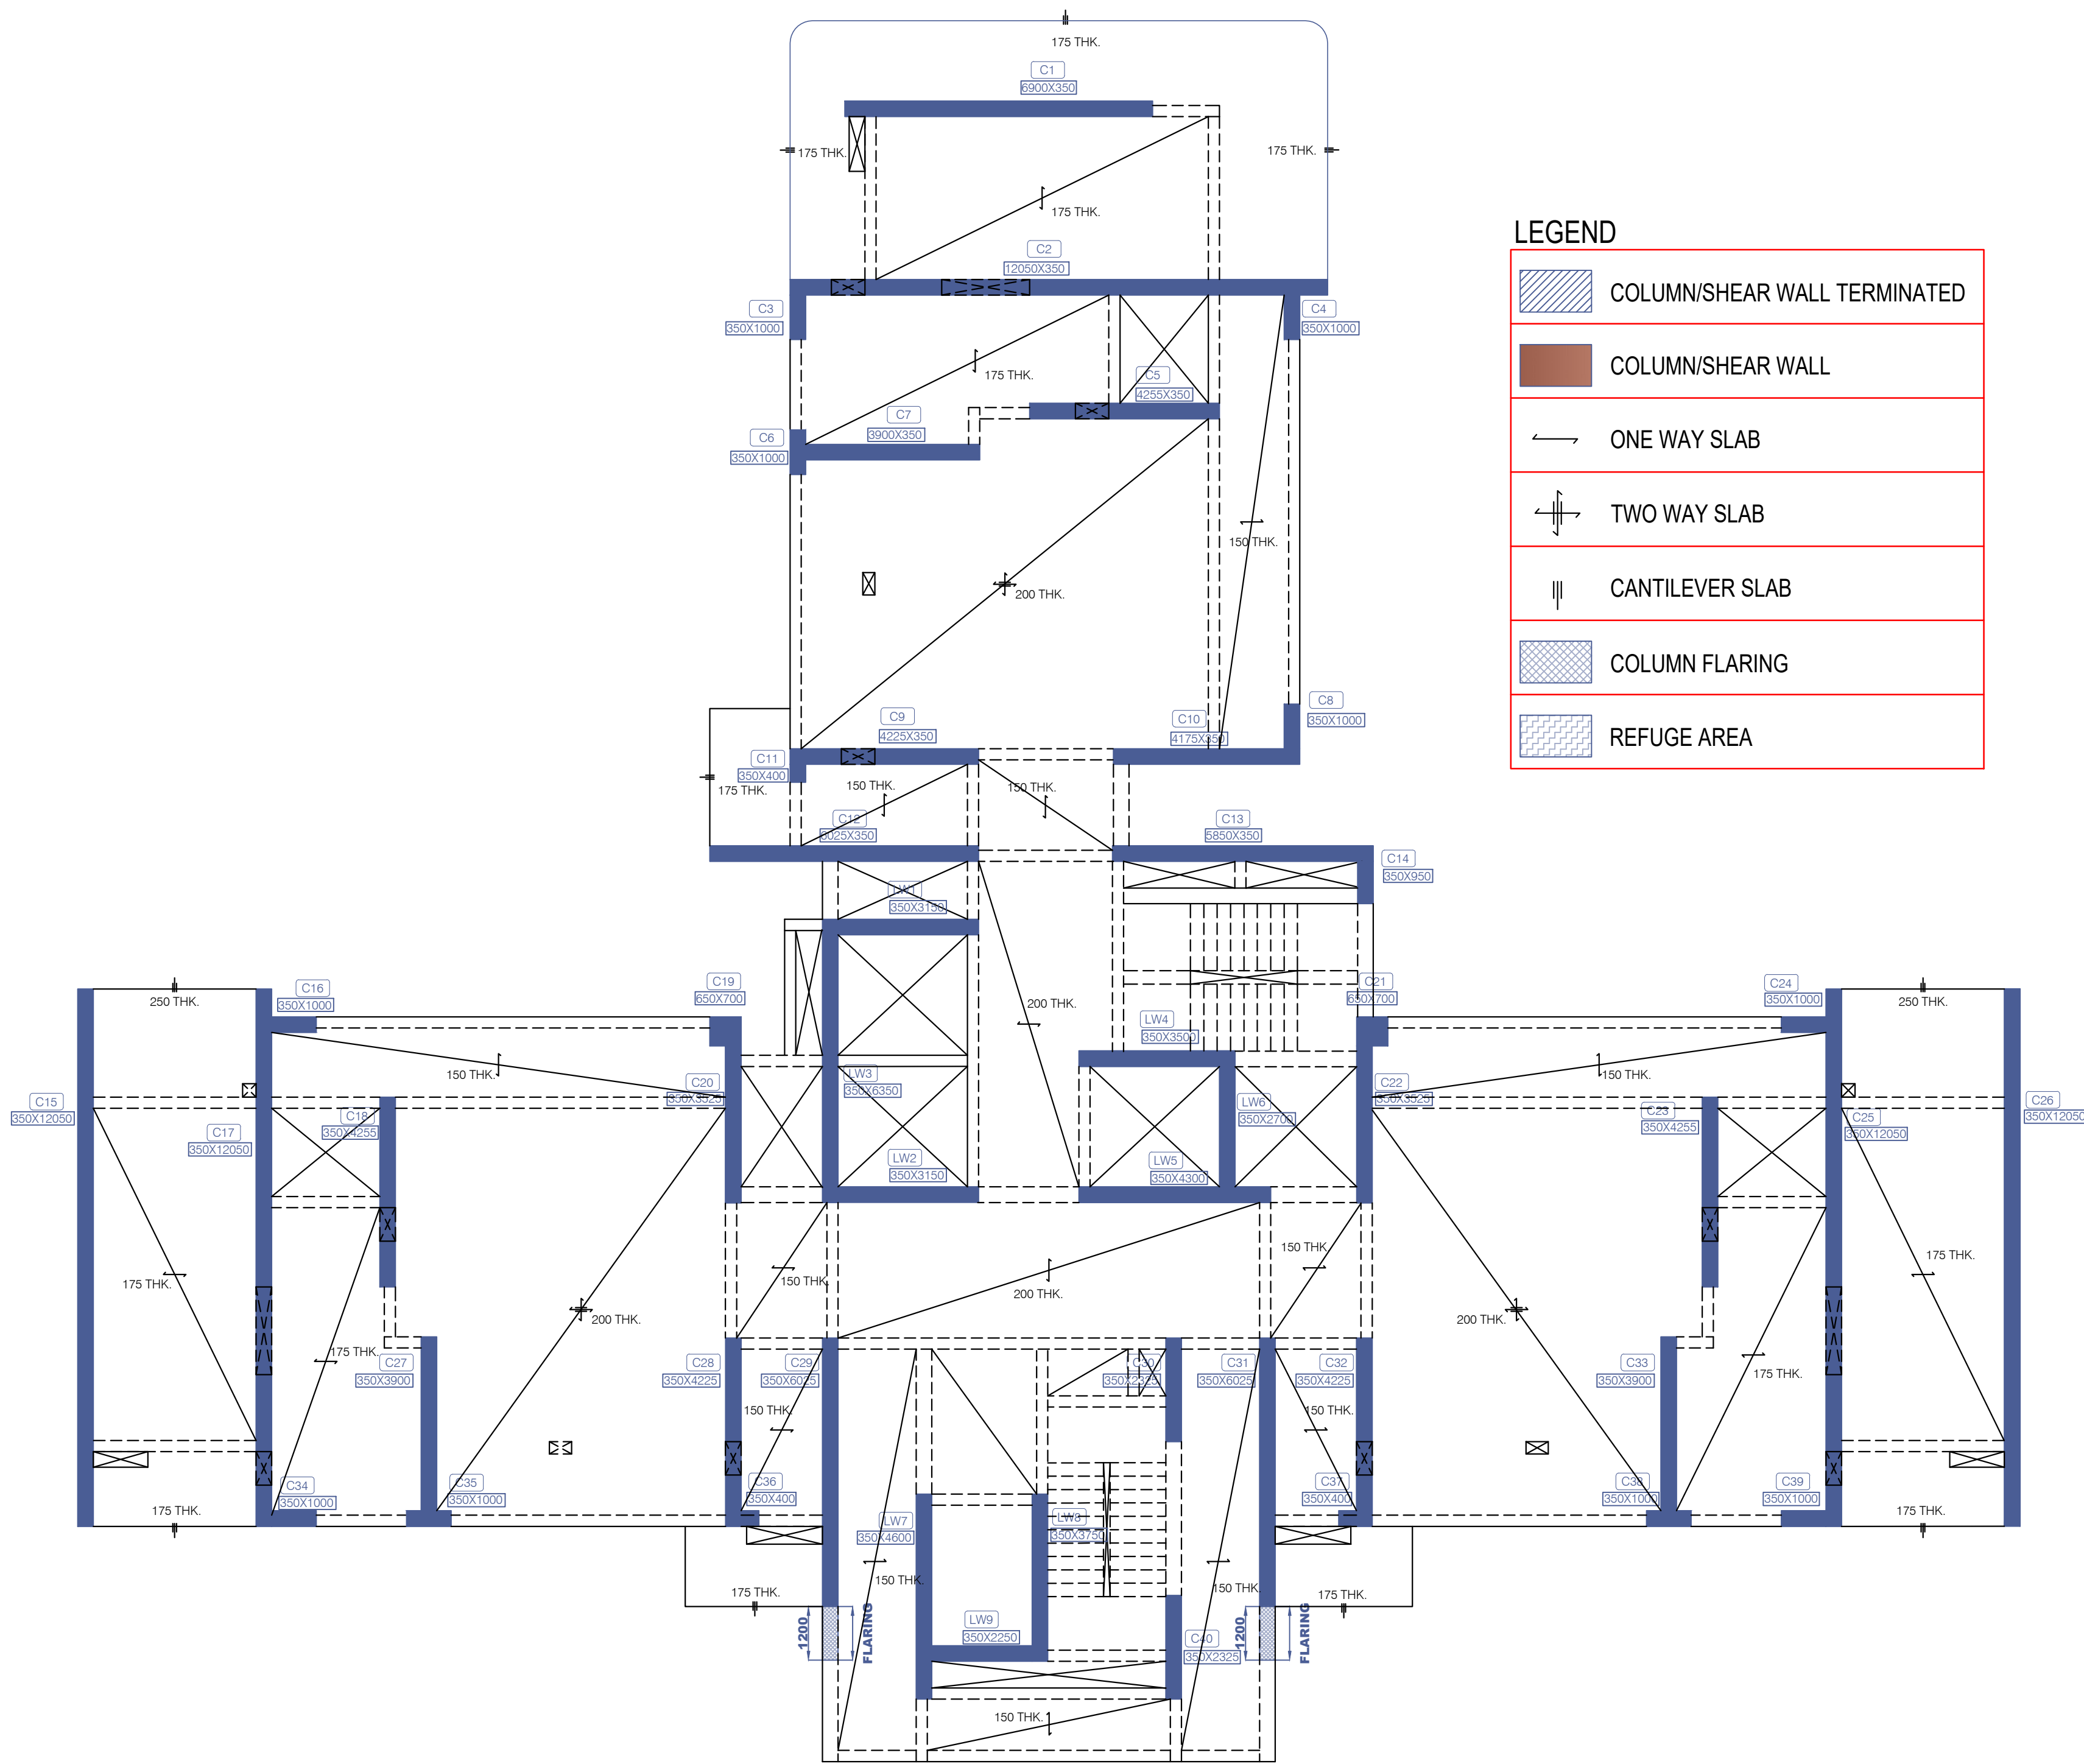

18TH AND 27TH FRAMING PLAN(REFUGE FLOOR)
3BHK (STANDARD) -TOWER

Note :-
1. BUILDING HAS AUTOMATIC SPRINKLER SYSTEM WHEREVER REQUIRED BY NBC.
2. BUILDING WILL BE DESIGNED (STRUCTURES) AS PER RELEVANT IS CODES FOR EARTH QUAKE RESISTANCE.


PROJECT:
PROPOSED BUILDING PLAN OF GROUP HOUSING COLONY MEASURING 24.10 ACRES (LICENCE NO 80 OF 2012 DATED 17/08/2012) IN SECTOR 106, GURUGRAM MANESAR URBAN COMPLEX BEING DEVELOPED BY AIRMD DEVELOPERS LTD. & OTHERS.

OWNER'S SEAL & SIGNATURE

ARCHITECT'S SEAL & SIGNATURE

STRUCTURE ENGG SEAL & SIGNATURE

Puneet Kumar
B.E.(CIVIL) M.E. (Structure)
MEMB No. A-533803-5

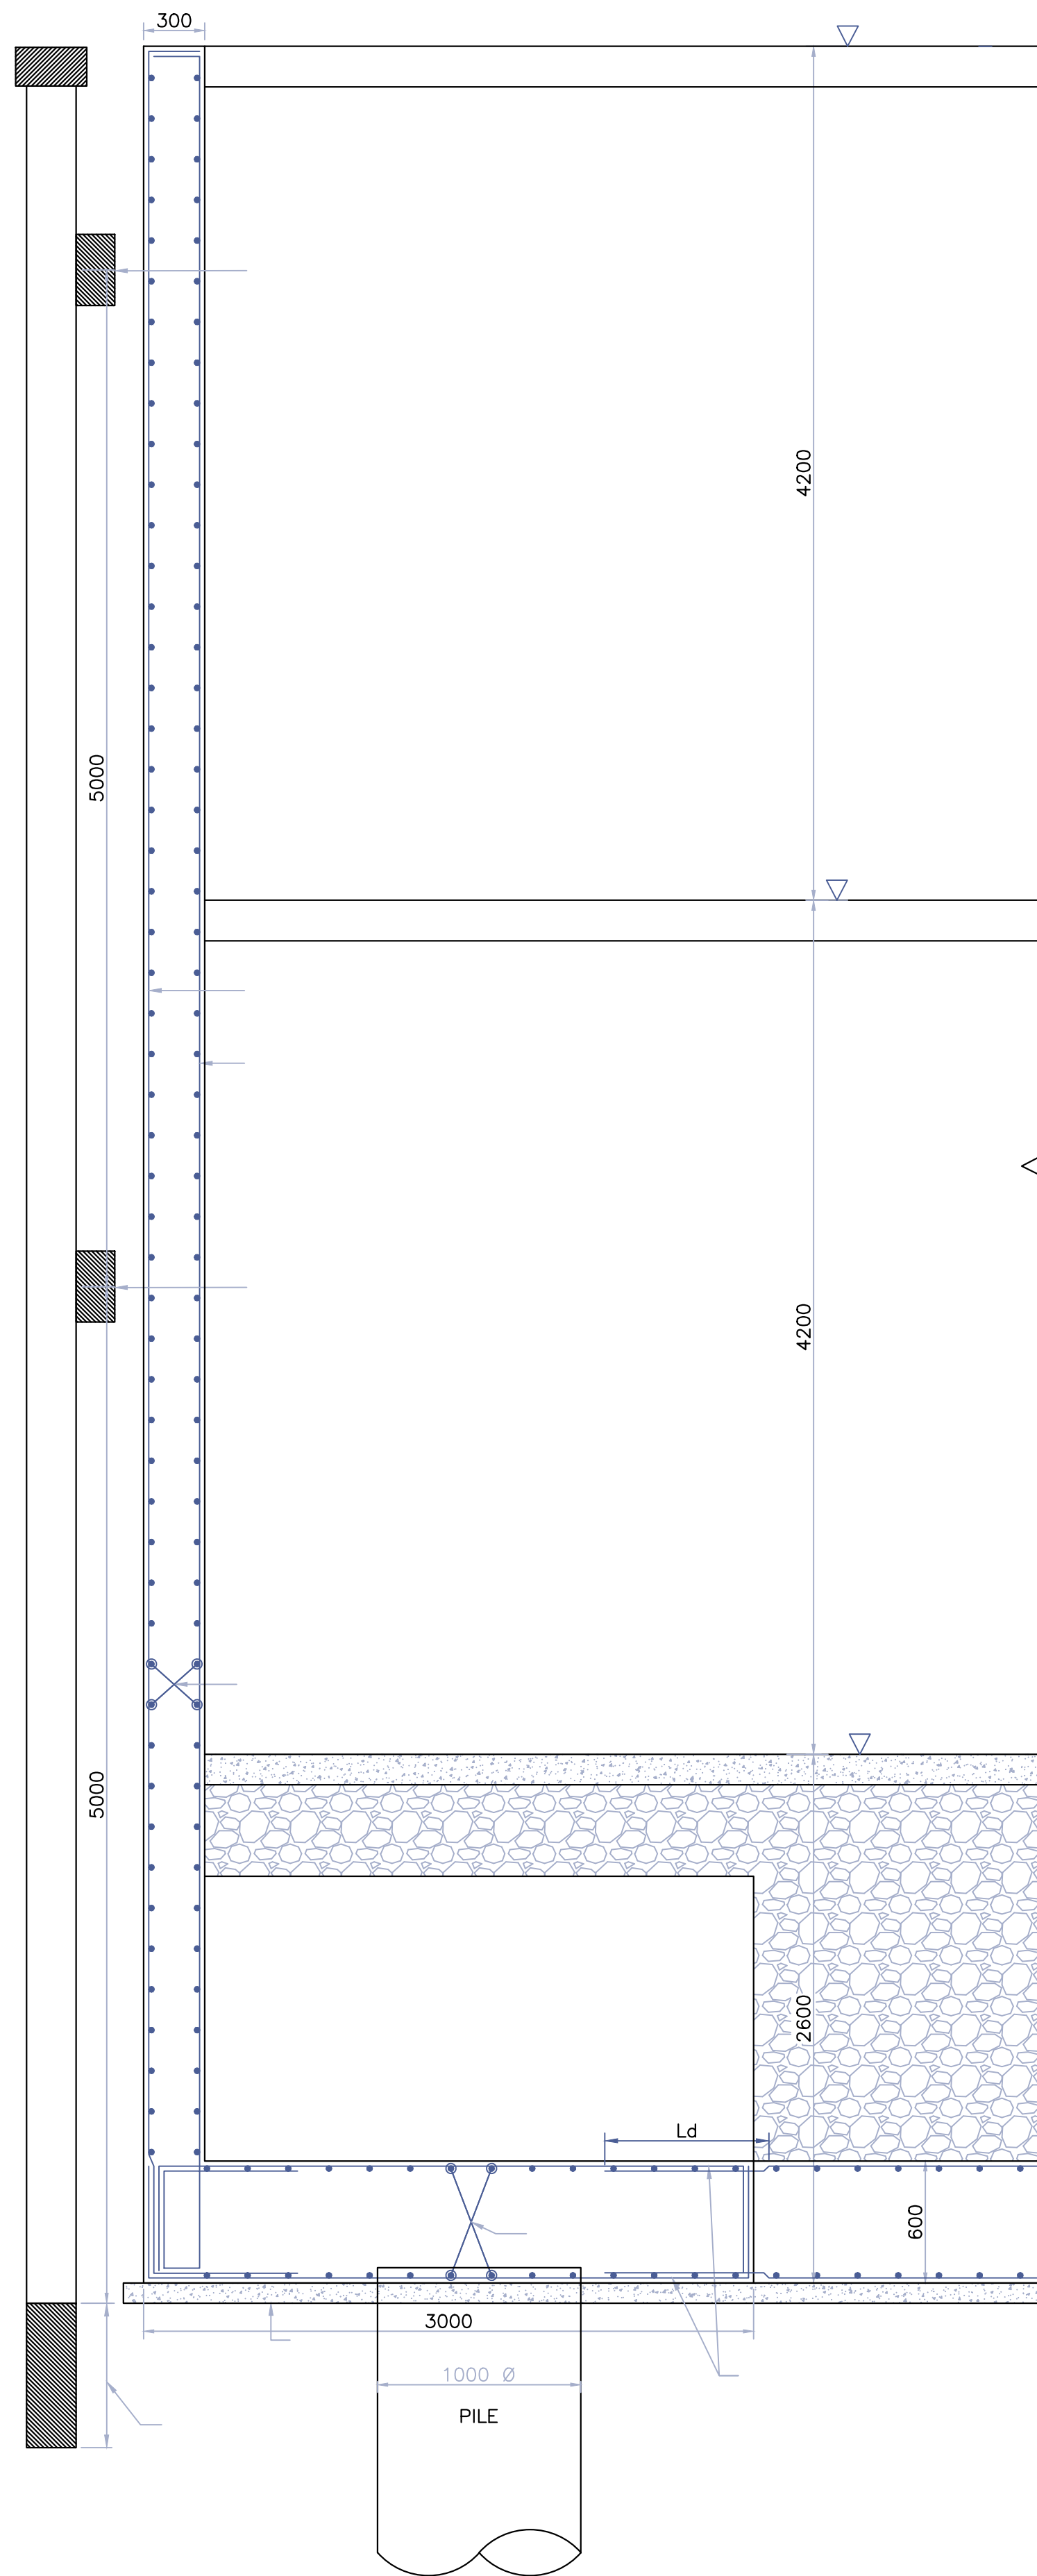


TYPICAL RETAINING WALL SECTION

Note :-		
1. BUILDING HAS AUTOMATIC SPRINKLER SYSTEM WHEREVER REQUIRED BY NBC.		
2. BUILDING WILL BE DESIGNED (STRUCTURES) AS PER RELEVANT IS CODES FOR EARTH QUAKE RESISTANCE.		
PROJECT:		
PROPOSED BUILDING PLAN OF GROUP HOUSING COLONY MEASURING 24.10 ACRES (LICENCE NO 80 OF 2012 DATED 17/08/2012) IN SECTOR 106, GURUGRAM MANESAR URBAN COMPLEX BEING DEVELOPED BY AIRMD DEVELOPERS LTD. & OTHERS.		
OWNER'S SEAL & SIGNATURE		
ARCHITECT'S SEAL & SIGNATURE		
STRUCTURE ENGG. SEAL & SIGNATURE		
Puneet Kumar B.E.(CIVIL) M.E. (Structure) MEMB No. A-533803-5		
30.AUG.-2022.	Scale : 1:100	
Drawing Title:-		Drawing No:-
TOWER - 1 & 2 RETAINING WALL SECTION DETAILS		STA-01

BUILDING HAS AUTOMATIC SPRINKLER SYSTEM
WHEREVER REQUIRED BY NBC.

BUILDING WILL BE DESIGNED (STRUCTURES)
AS PER RELEVANT IS CODES FOR EARTH QUAKE RESISTANCE.

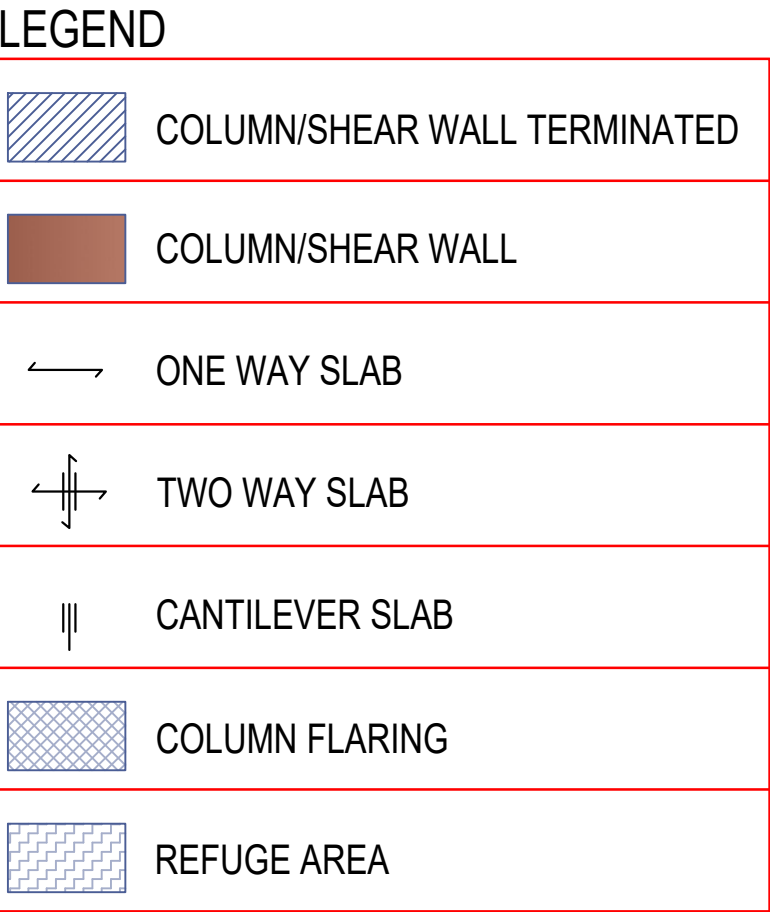

TERRACE FLOOR FRAMING PLAN

3BHK (STANDARD) -TOWER


PROJECT: PROPOSED BUILDING PLAN OF GROUP HOUSING COLONY MEASURING 24.10 ACRES (LICENCE NO 80 OF 2012 DATED 17/08/2012) IN SECTOR 106, GURUGRAM MANESAR URBAN COMPLEX BEING DEVELOPED BY AIRMID DEVELOPERS LTD. & OTHERS.

OWNER'S SEAL
& SIGNATUREARCHITECT'S SEAL
& SIGNATURE

STRUCTURE ENGG SEAL
SIGNATURE


Puneet Kumar
B.E.(CIVIL) M.E. (Structure)
MEMB No. A-533803-5

30.AUG.-2022.	Scale : <u>1:100</u>	
Drawing Title:-		Drawing No:
<u>TOWER -1 & 2</u>		
3BHK (STANDARD)-TERRACE FL. FRAMING PLAN		<u>ST-B-10</u>

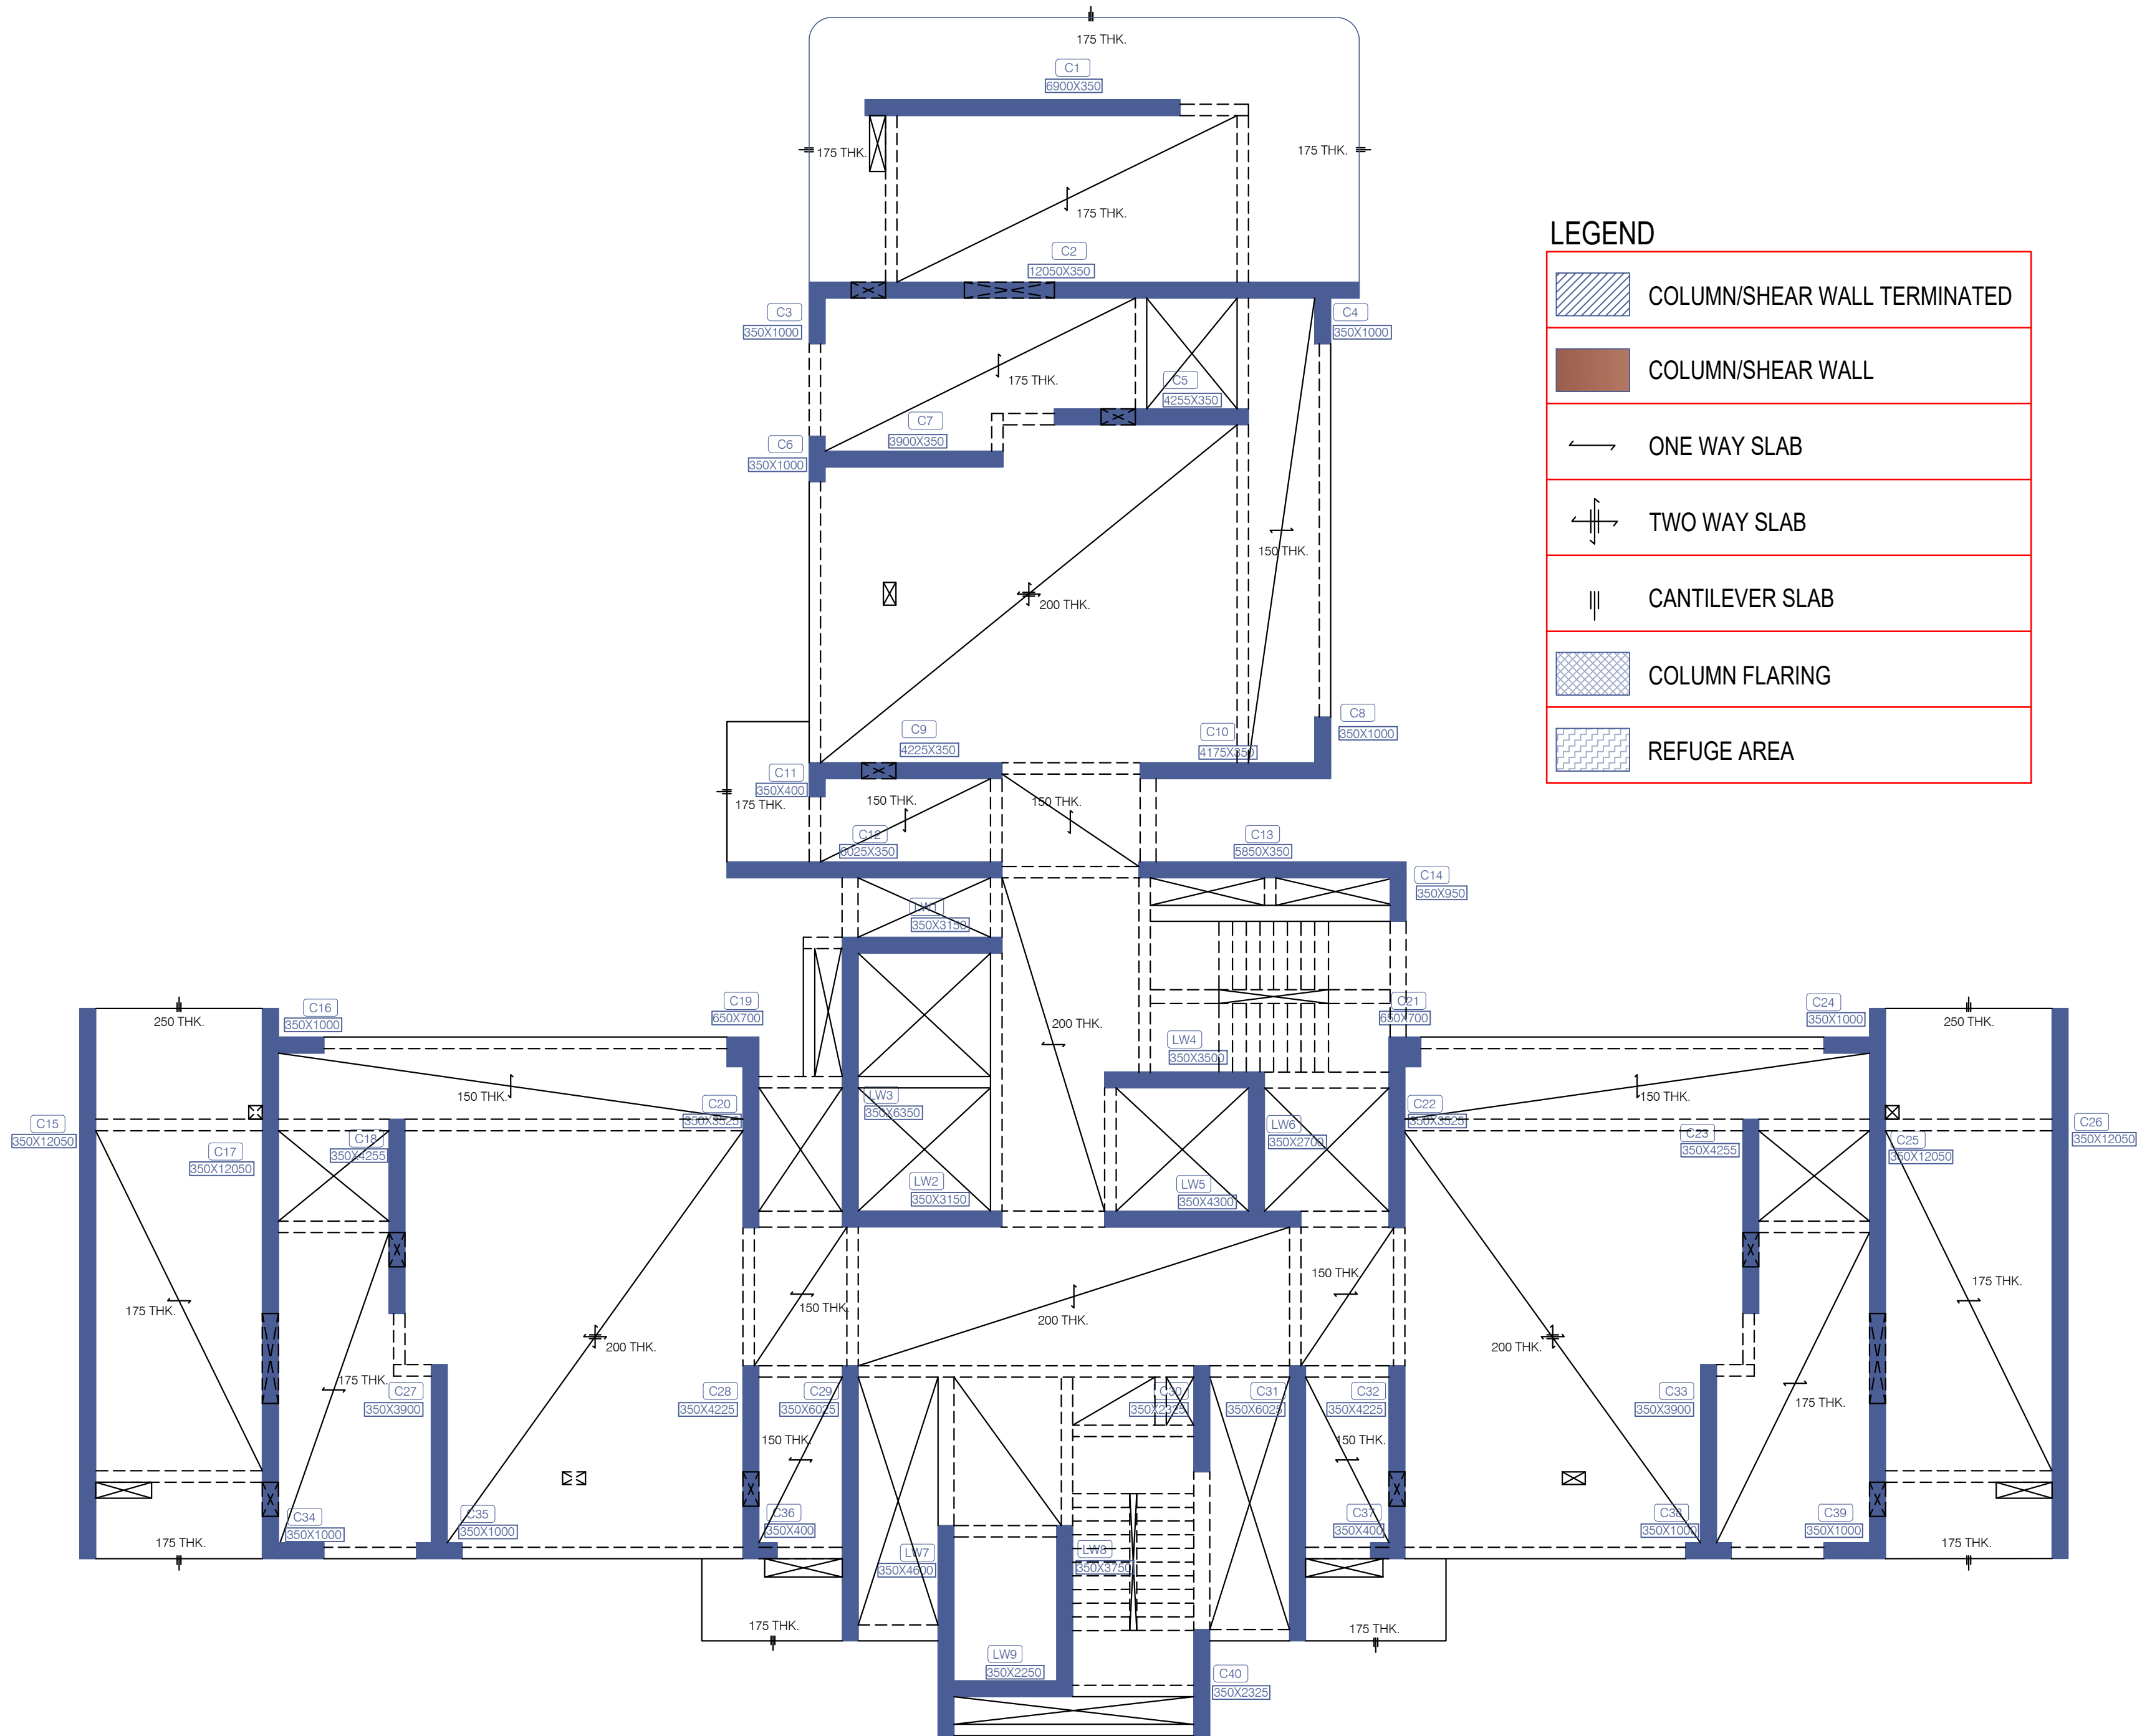

**TYPICAL 2ND TO 17TH,19TH TO 26TH,28TH TO 29TH FLOOR
3BHK (STANDARD) - TOWER**

Note :-

1. BUILDING HAS AUTOMATIC SPRINKLER SYSTEM WHEREVER REQUIRED BY NBC.

2. BUILDING WILL BE DESIGNED (STRUCTURES) AS PER RELEVANT IS CODES FOR EARTH QUAKE RESISTANCE.

PROJECT:

PROPOSED BUILDING PLAN OF GROUP HOUSING COLONY MEASURING 24.10 ACRES (LICENCE NO 80 OF 2012 DATED 17/08/2012) IN SECTOR 106, GURUGRAM MANESAR URBAN COMPLEX BEING DEVELOPED BY AIRMD DEVELOPERS LTD. & OTHERS.

OWNER'S SEAL & SIGNATURE

ARCHITECT'S SEAL & SIGNATURE

STRUCTURE ENGG SEAL & SIGNATURE


Puneet Kumar
B.E.(CIVIL) M.E. (Structure)
MEMB No. A-533803-5

30.AUG.-2022. Scale : 1:100

Drawing Title:- TOWER -1 & 2
3BHK (STANDARD) - TYPICAL FL. FRAMING PLAN

Drawing No:- ST-B-06