


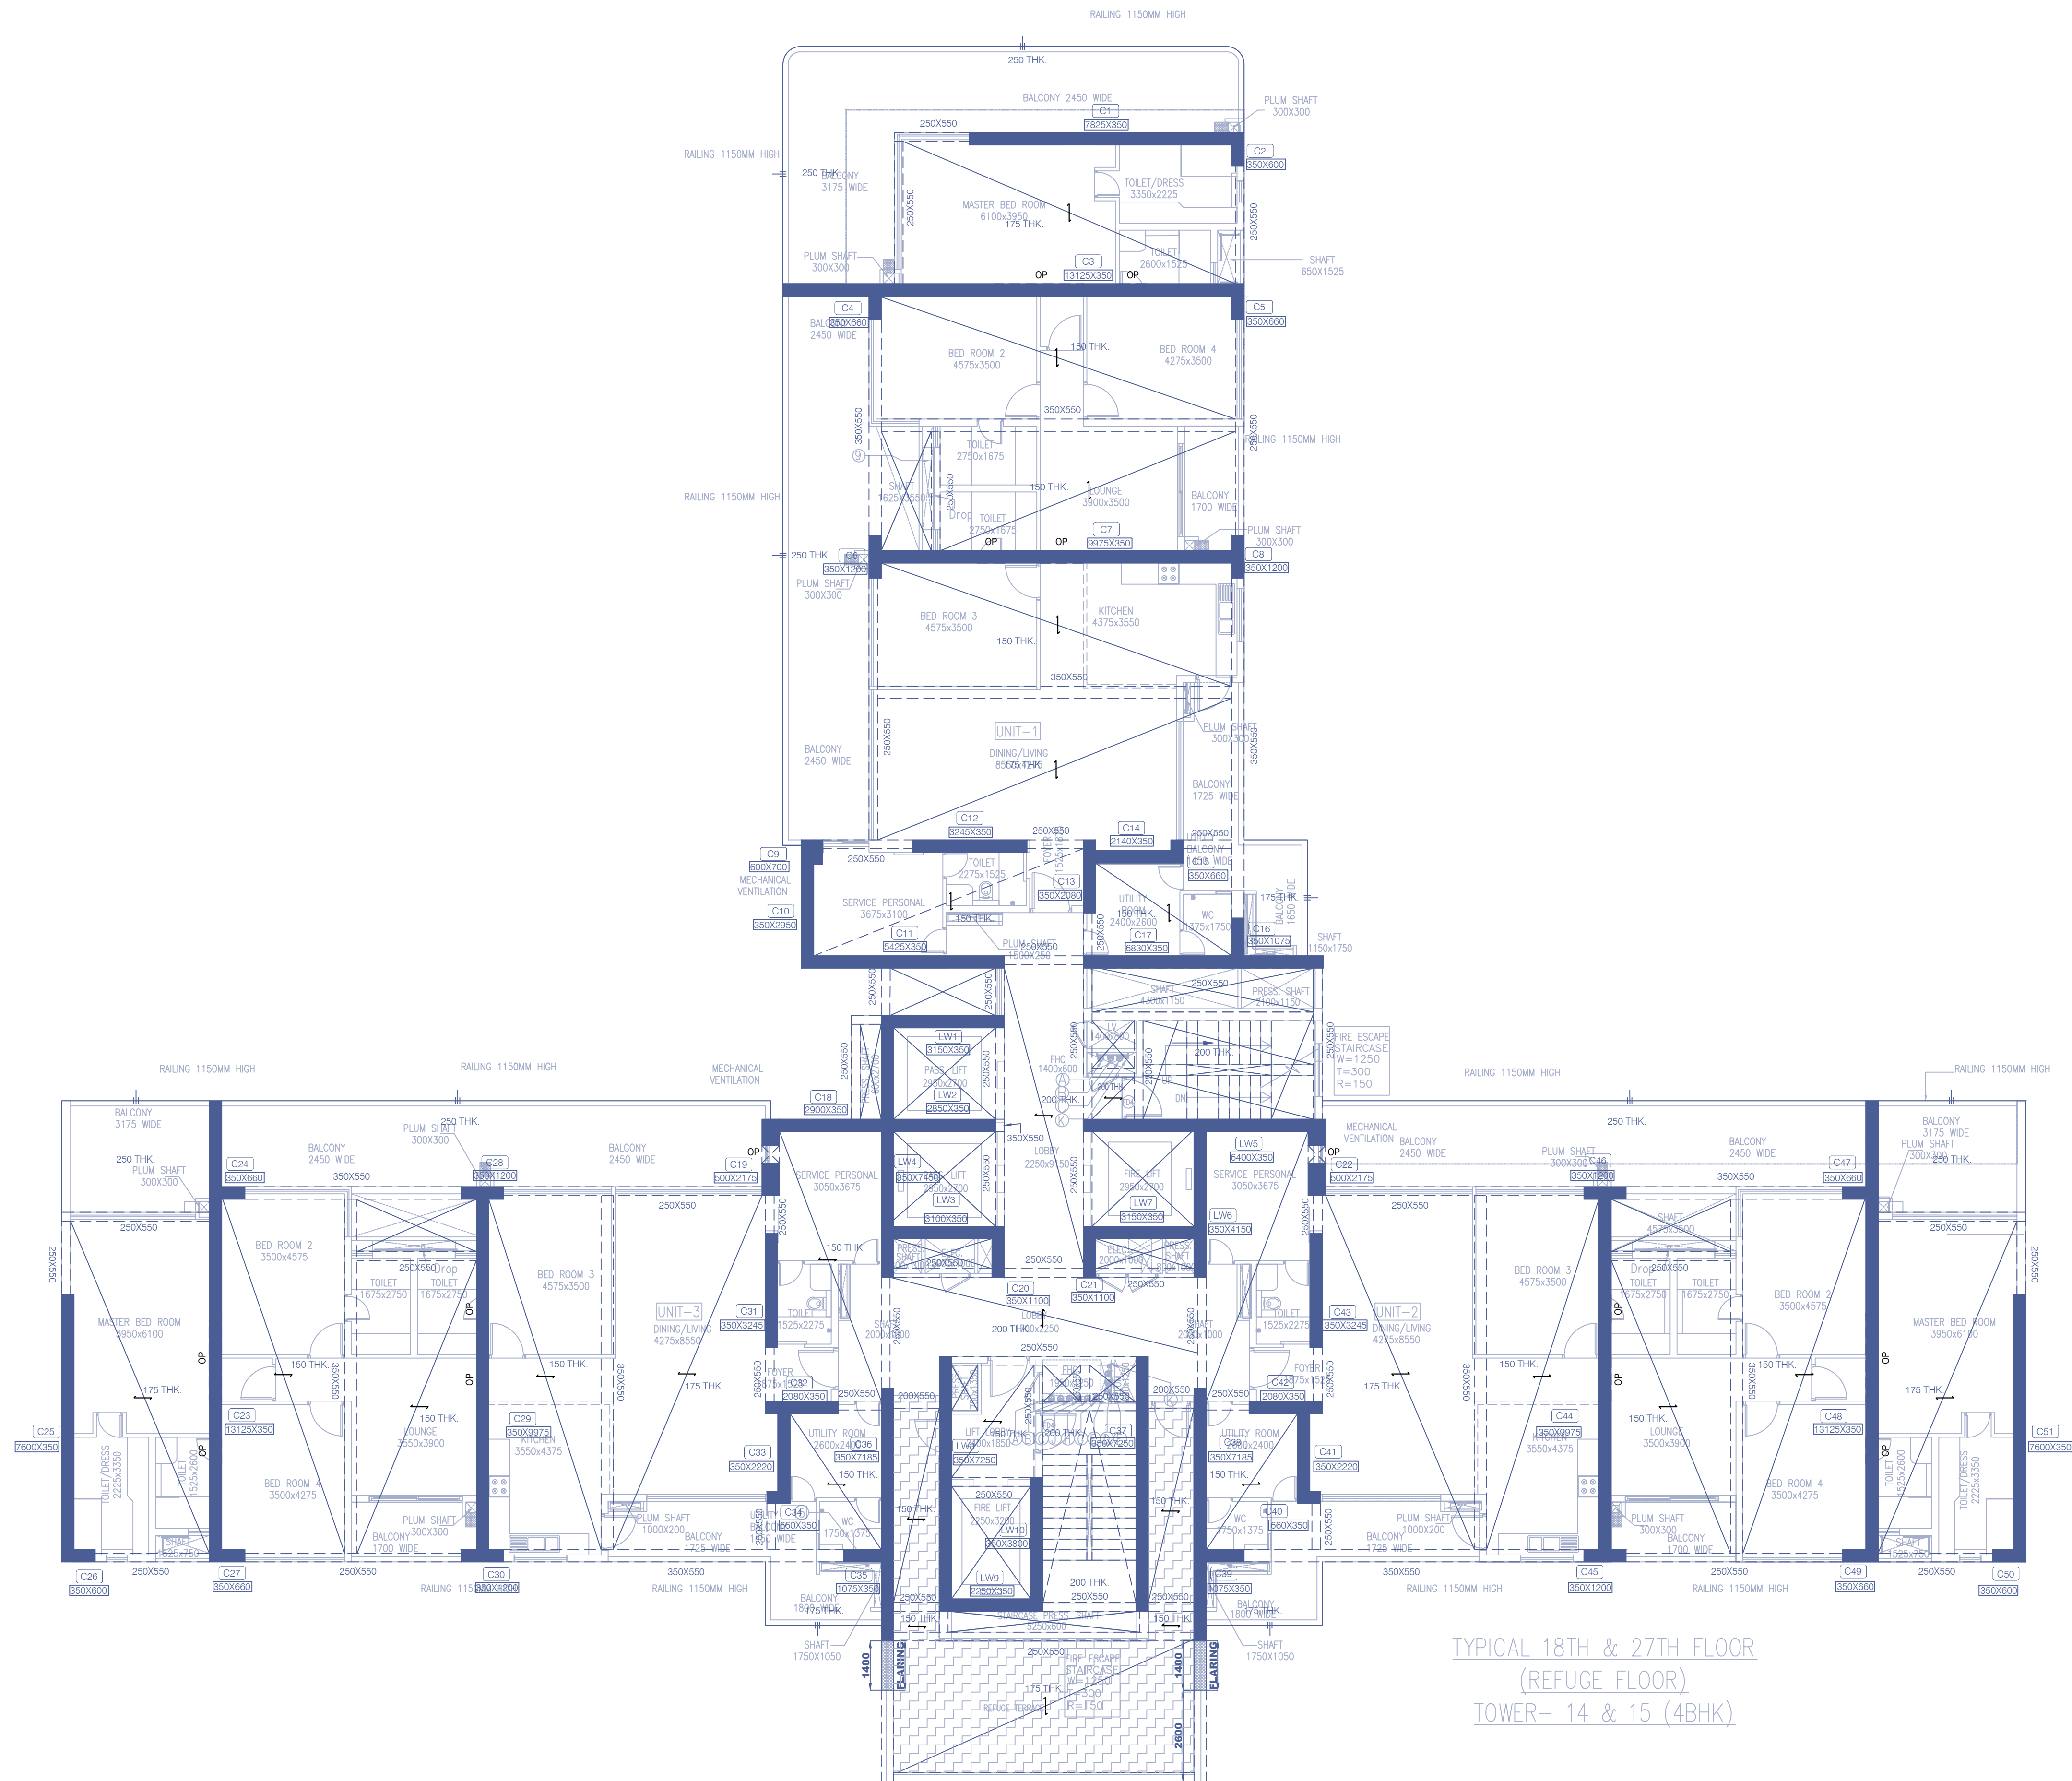

18TH & 27TH REFUGE FLOOR FRAMING PLAN

Note :-

1. BUILDING HAS AUTOMATIC SPRINKLER SYSTEM WHEREVER REQUIRED BY NBC.

2. BUILDING WILL BE DESIGNED (STRUCTURES) AS PER RELEVANT CODES FOR EARTH QUAKE RESISTANCE.

PROJECT:

PROPOSED BUILDING PLAN OF GROUP HOUSING COLONY MEASURING 24.10 ACRES (LICENCE NO 80 OF 2012 DATED 17/08/2012) IN SECTOR 106, GURUGRAM MANESAR URBAN COMPLEX BEING DEVELOPED BY AIRMD DEVELOPERS LTD. & OTHERS.

OWNER'S SEAL & SIGNATURE

ARCHITECT'S SEAL & SIGNATURE

STRUCTURE ENGG. SEAL & SIGNATURE


Puneet Kumar
B.E./CIVIL M.E. (Structure)
MEMB No. A-533803-S

30.AUG.-2022. Scale : 1:100
Drawing Title:- TOWER - 15
18TH & 27TH REFUGE FLOOR FRAMING PLAN
Drawing No:- STA-01.4

Note :-

1. BUILDING HAS AUTOMATIC SPRINKLER SYSTEM WHEREVER REQUIRED BY NBC.
2. BUILDING WILL BE DESIGNED (STRUCTURES) AS PER RELEVANT IS CODES FOR EARTH QUAKE RESISTANCE.

PROJECT:

PROPOSED BUILDING PLAN OF GROUP HOUSING COLONY MEASURING 24.10 ACRES (LICENCE NO 80 OF 2012 DATED 17/08/2012) IN SECTOR 106, GURUGRAM MANESAR URBAN COMPLEX BEING DEVELOPED BY AIRMD DEVELOPERS LTD. & OTHERS.

OWNER'S SEAL & SIGNATURE

ARCHITECT'S SEAL & SIGNATURE

STRUCTURE ENGG. SEAL & SIGNATURE



Puneet Kumar
B.E.(CIVIL) M.E. (Structure)
MEMB No. A-533803-5

30.AUG.-2022.

Scale : 1:100

Drawing Title:-
TOWER - 15
30TH FLOOR FRAMING PLAN

Drawing No:-
STA-01-6

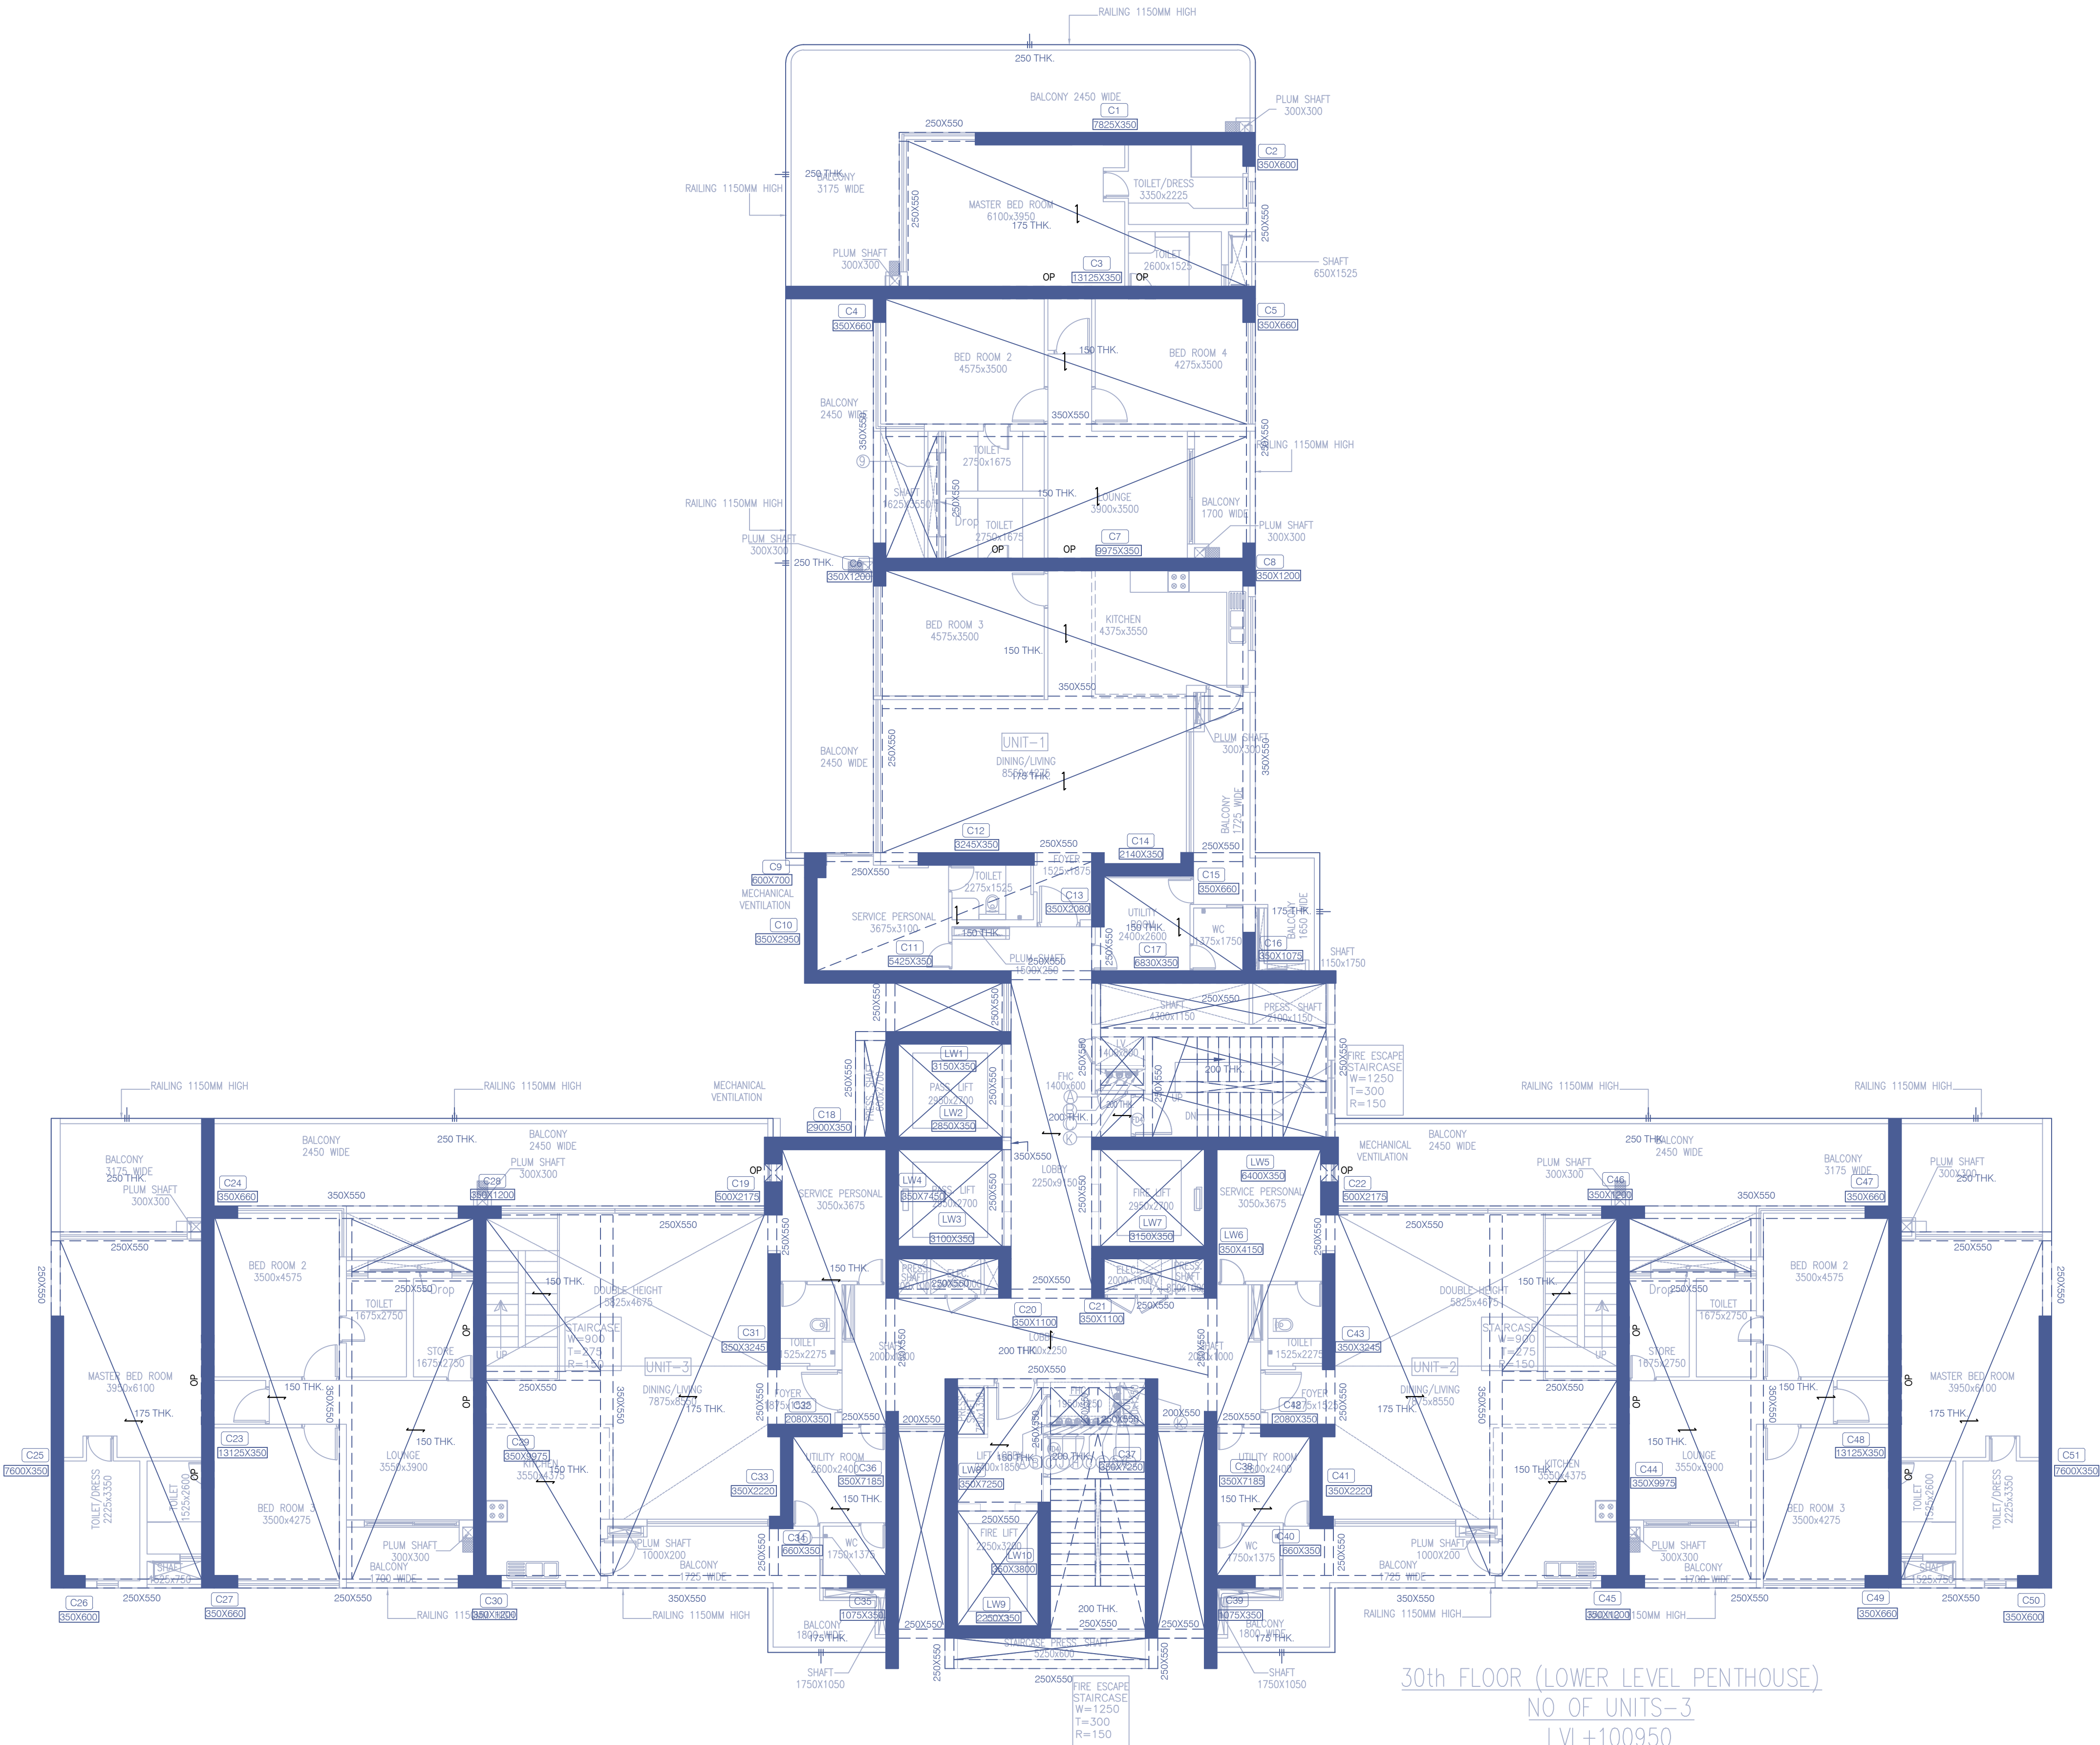

30TH FLOOR FRAMING PLAN
(LOWER LEVEL PENTHOUSE)

30th FLOOR (LOWER LEVEL PENTHOUSE)
NO OF UNITS-3
LVL+100950
TOWER- 14 (4BHK)

Note :-

1. BUILDING HAS AUTOMATIC SPRINKLER SYSTEM WHEREVER REQUIRED BY NBC.
2. BUILDING WILL BE DESIGNED (STRUCTURES) AS PER RELEVANT CODES FOR EARTH QUAKE RESISTANCE.

PROJECT:

PROPOSED BUILDING PLAN OF GROUP HOUSING COLONY MEASURING 24.10 ACRES (LICENCE NO 80 OF 2012 DATED 17/08/2012) IN SECTOR 106, GURUGRAM MANESAR URBAN COMPLEX BEING DEVELOPED BY AIRMD DEVELOPERS LTD. & OTHERS.

OWNER'S SEAL & SIGNATURE

ARCHITECT'S SEAL & SIGNATURE

STRUCTURE ENGG. SEAL & SIGNATURE



Puneet Kumar
B.E./CIVIL/M.E. (Structure)
MEMB No. A-533803-S

30.AUG.-2022.


Scale : 1:100


Drawing Title:-

TOWER - 15
1ST FLOOR FRAMING PLAN

Drawing No:-

STA-01.3

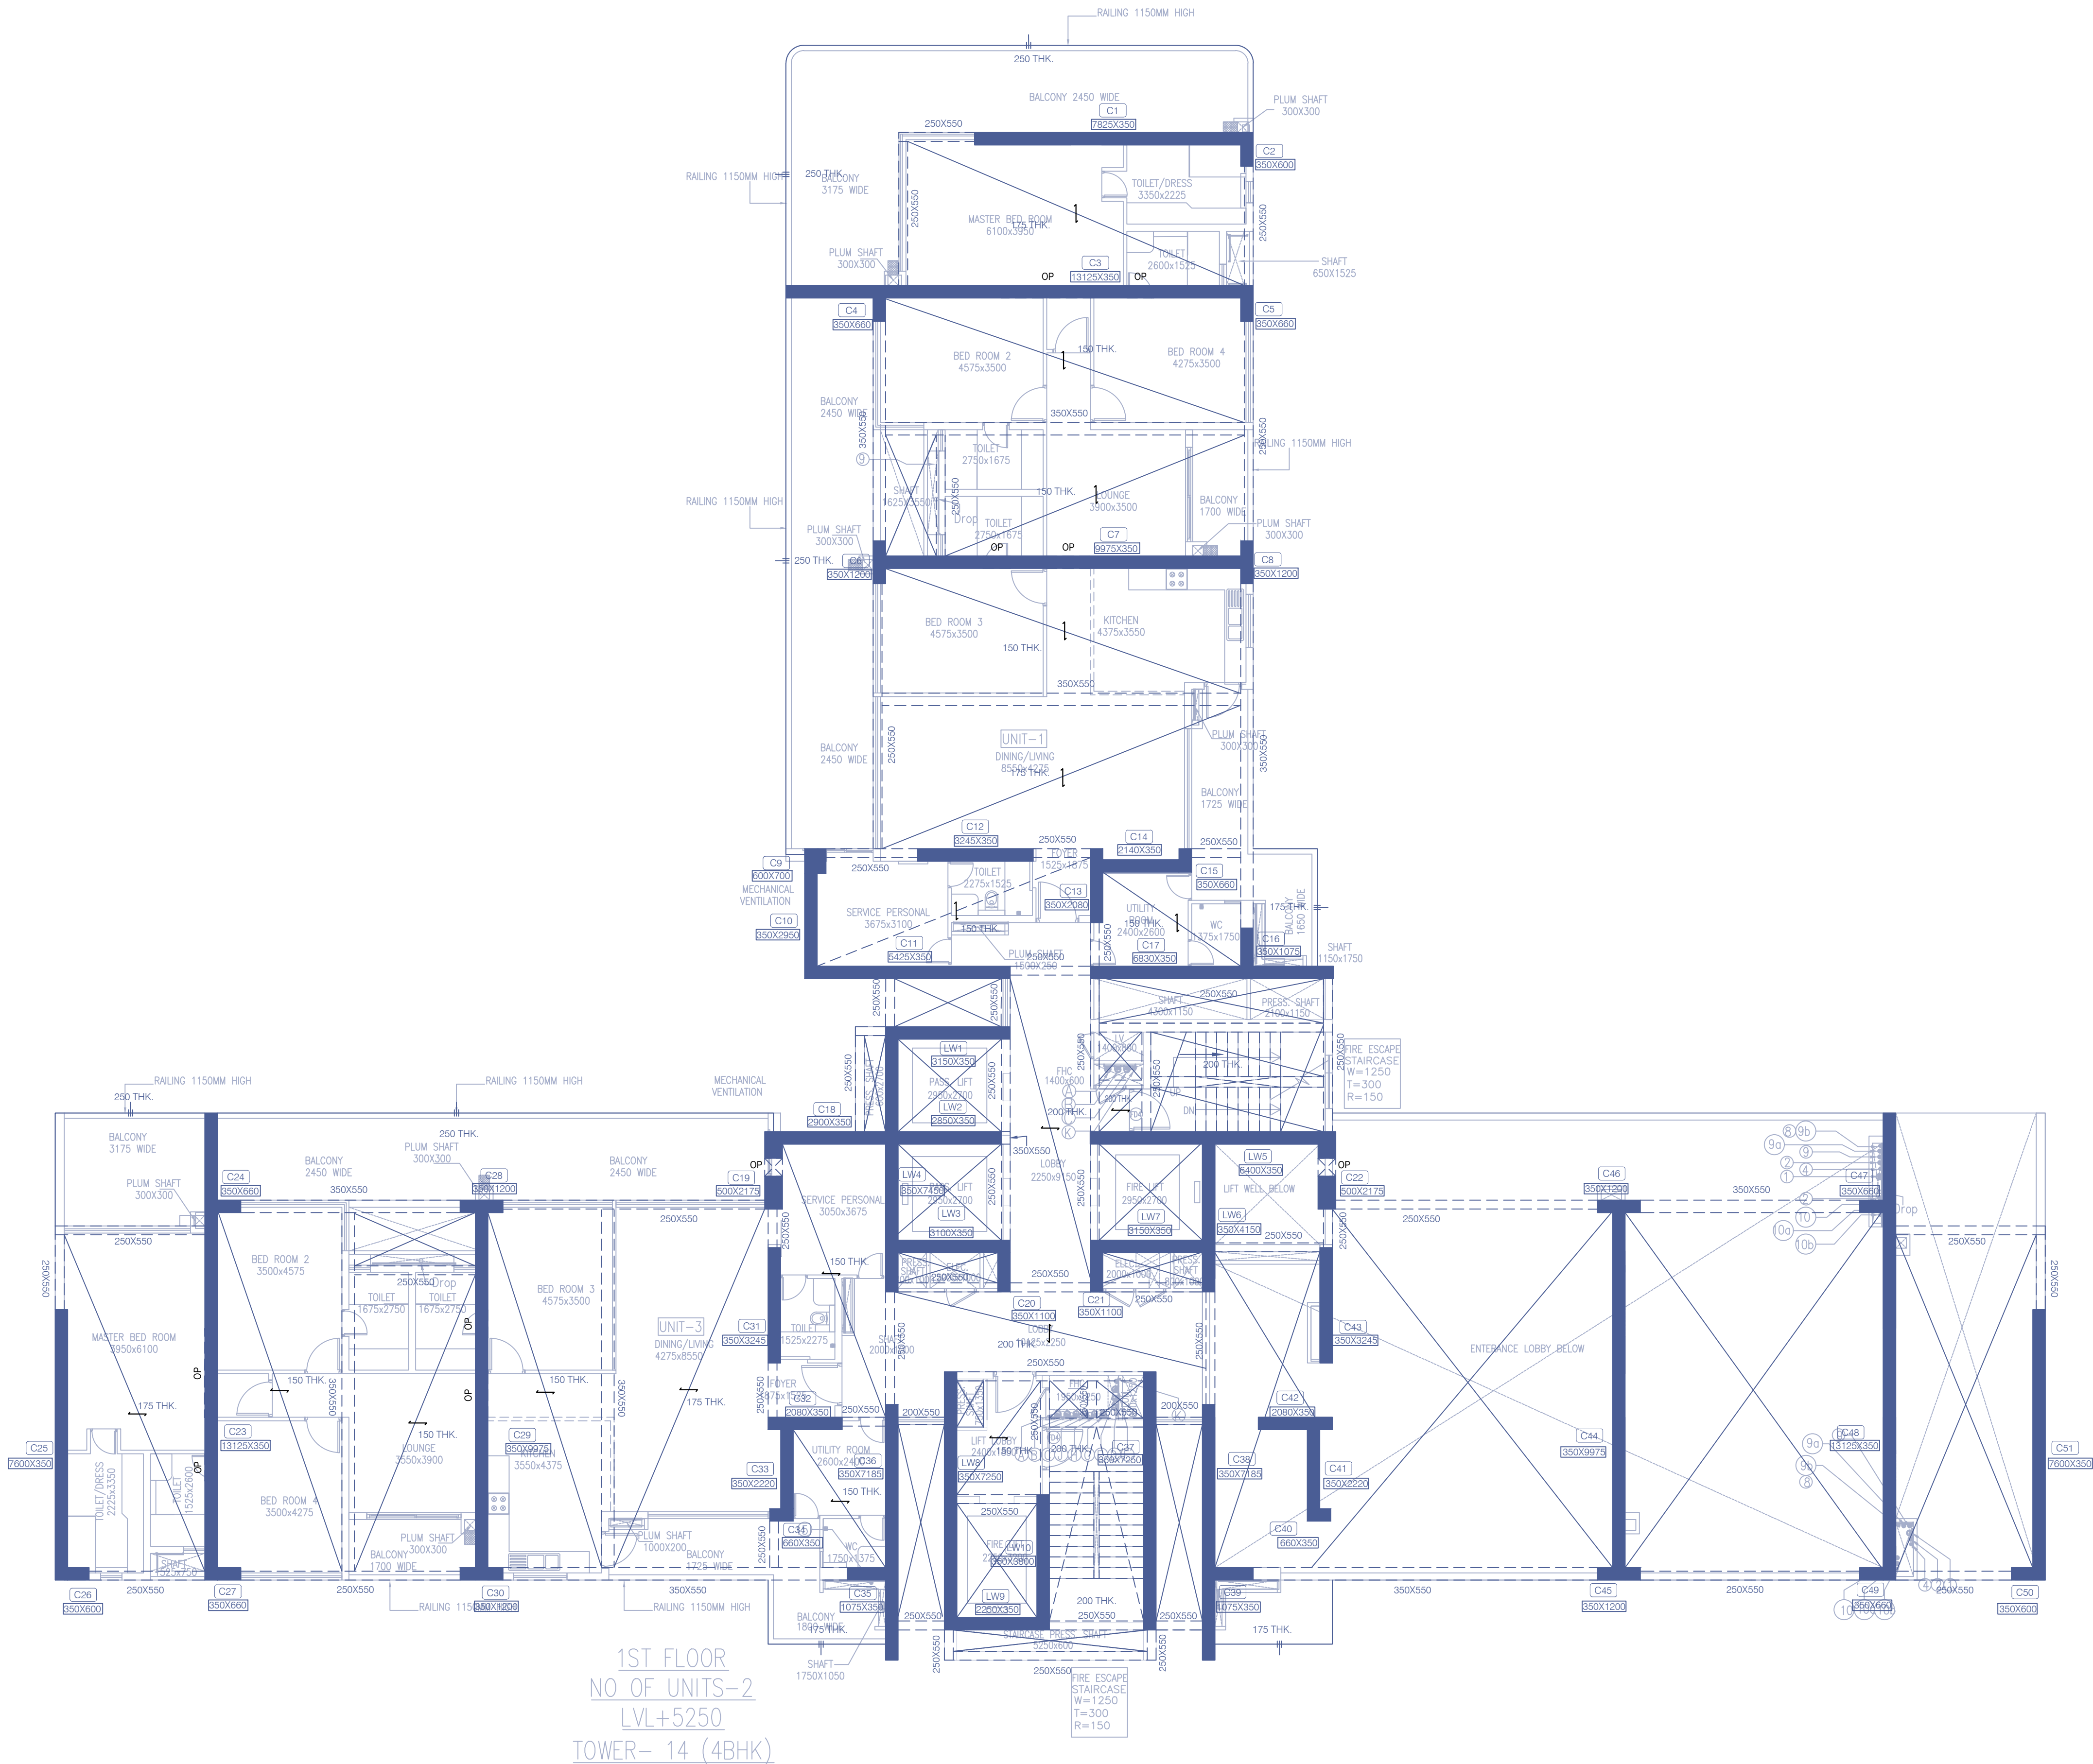

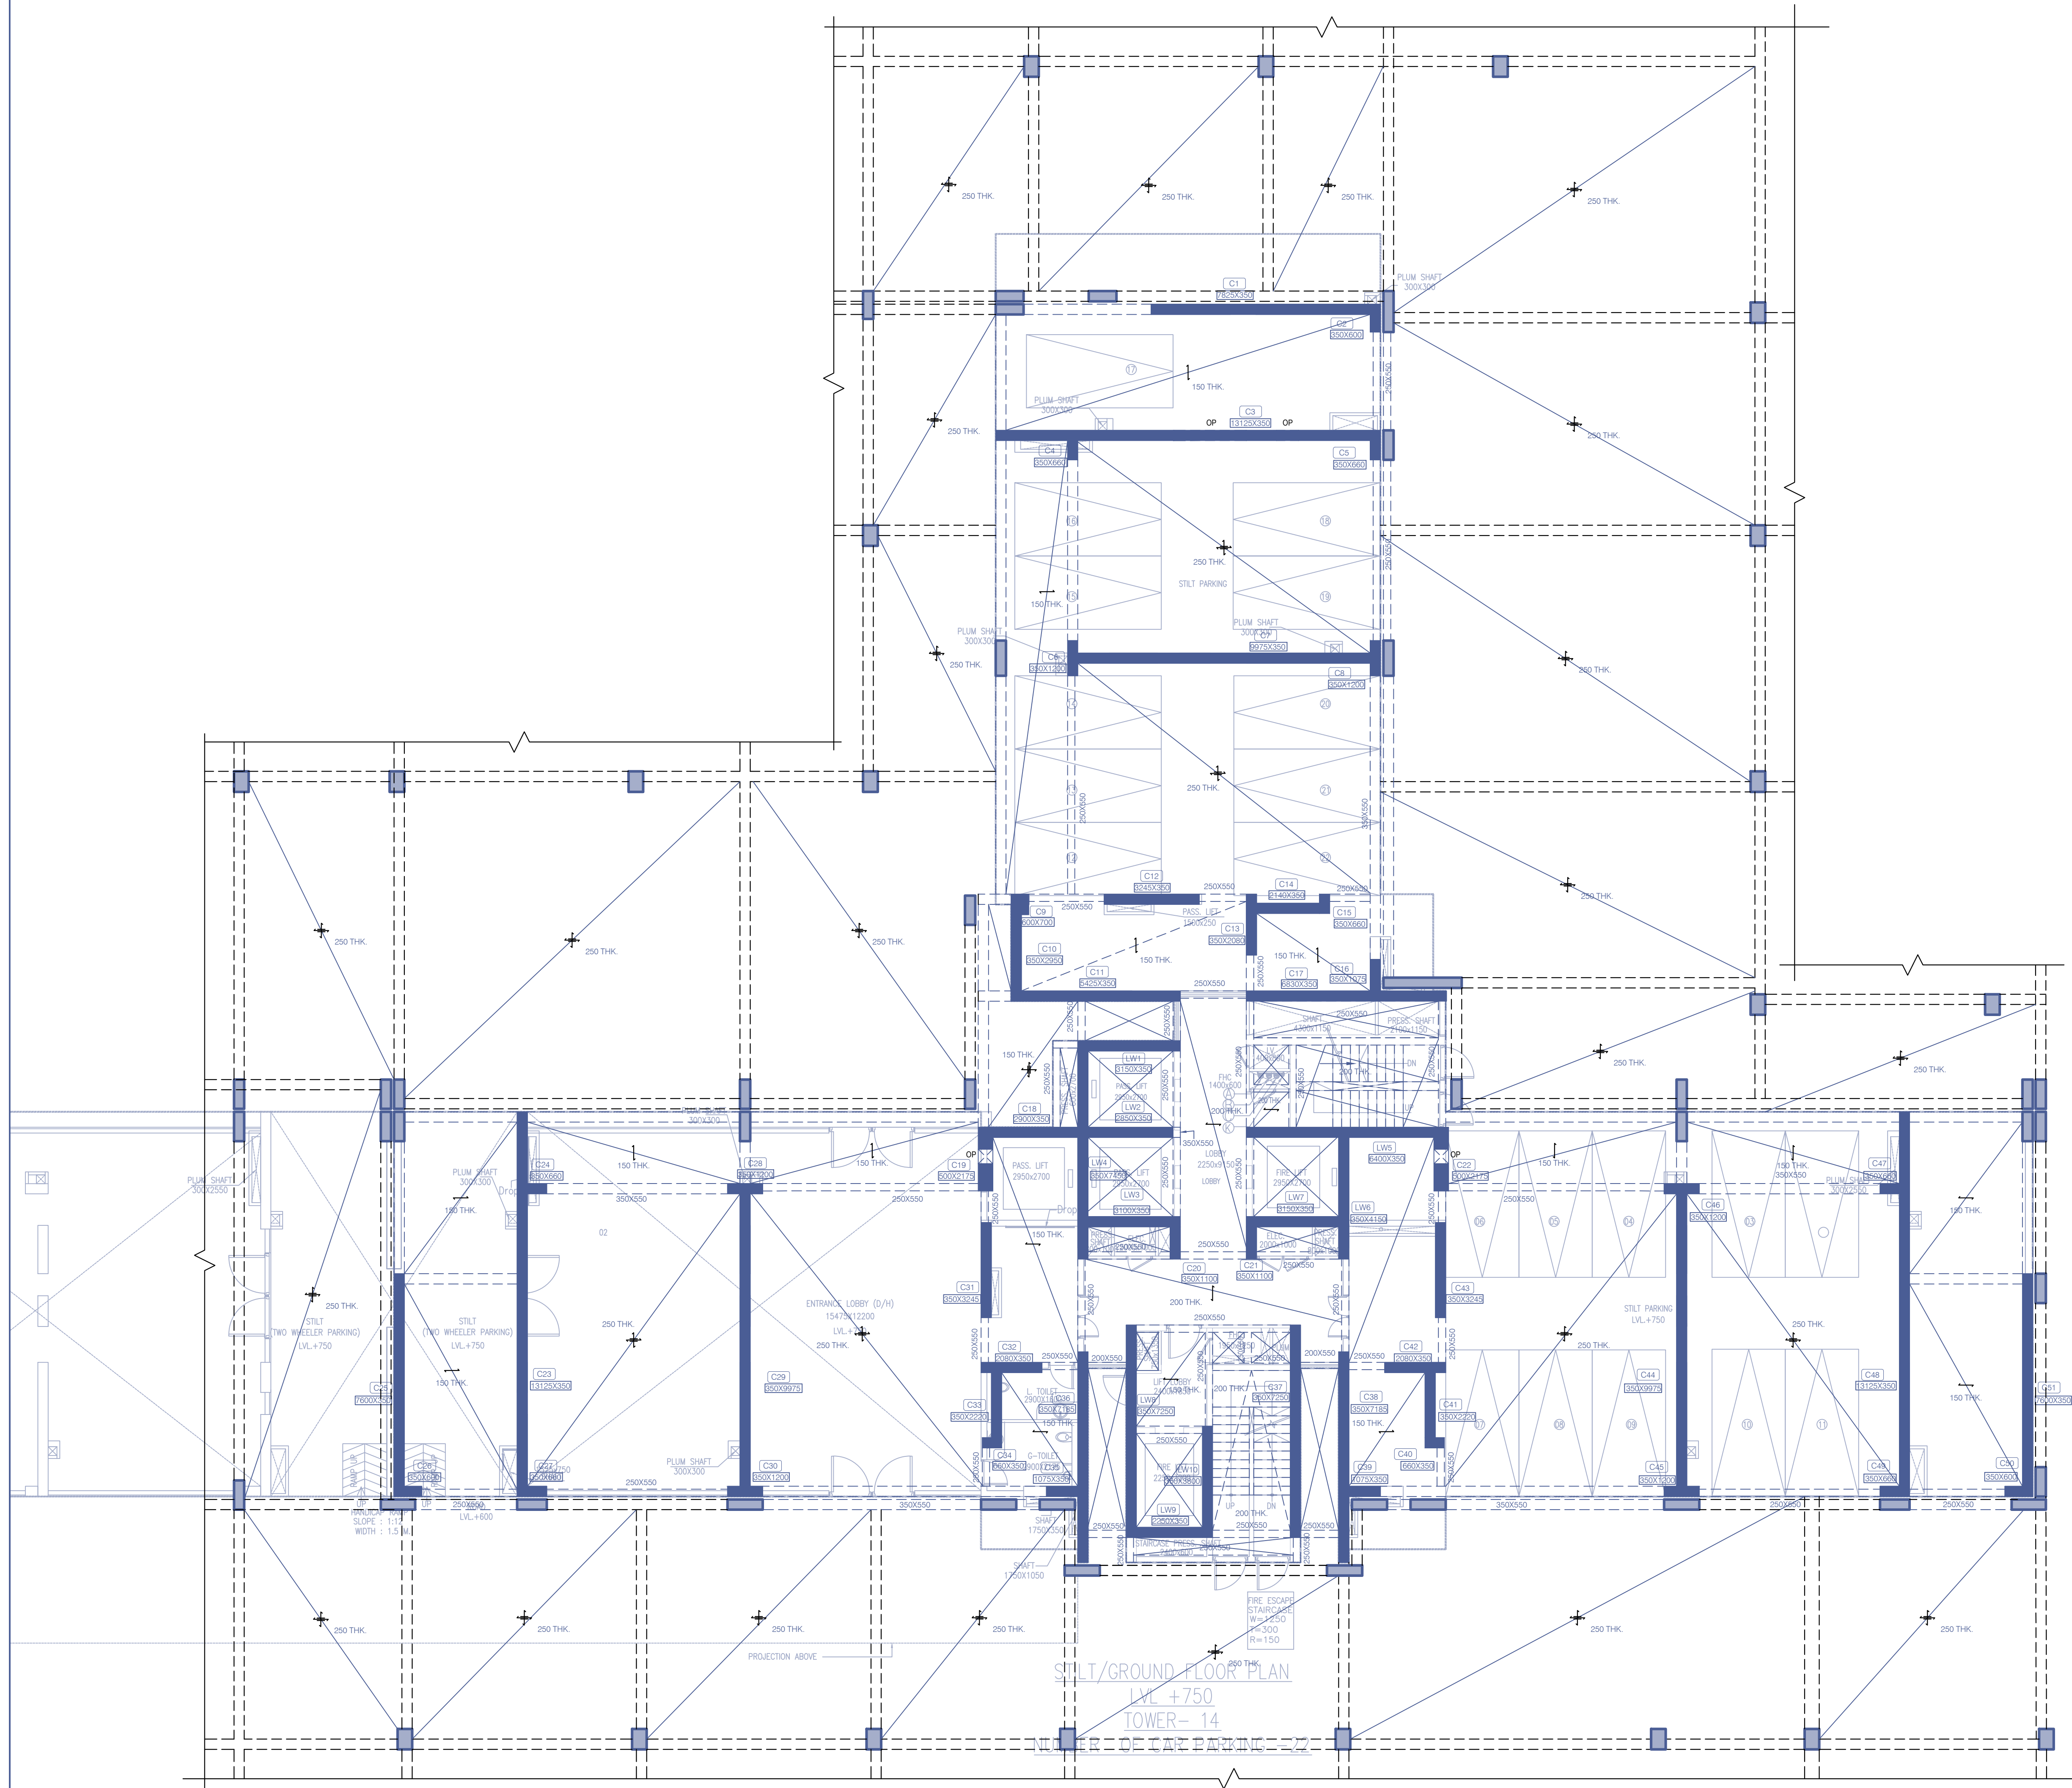

GROUND FLOOR FRAMING PLAN

Note :-

1. BUILDING HAS AUTOMATIC SPRINKLER SYSTEM WHEREVER REQUIRED BY NBC.

2. BUILDING WILL BE DESIGNED (STRUCTURES) AS PER RELEVANT CODES FOR EARTH QUAKE RESISTANCE.

PROJECT:

PROPOSED BUILDING PLAN OF GROUP HOUSING COLONY MEASURING 24.10 ACRES (LICENCE NO 80 OF 2012 DATED 17/08/2012) IN SECTOR 106, GURUGRAM MANESAR URBAN COMPLEX BEING DEVELOPED BY AIRMD DEVELOPERS LTD. & OTHERS.


OWNER'S SEAL & SIGNATURE

ARCHITECT'S SEAL & SIGNATURE

STRUCTURE ENGG. SEAL & SIGNATURE



Puneet Kumar
B.E./CIVIL M.E. (Structure)
MEMB No. A-533803-5

30.AUG.-2022. Scale : 1:100
Drawing Title:- TOWER - 15
GROUND FLOOR FRAMING PLAN
Drawing No:- STA-01-2

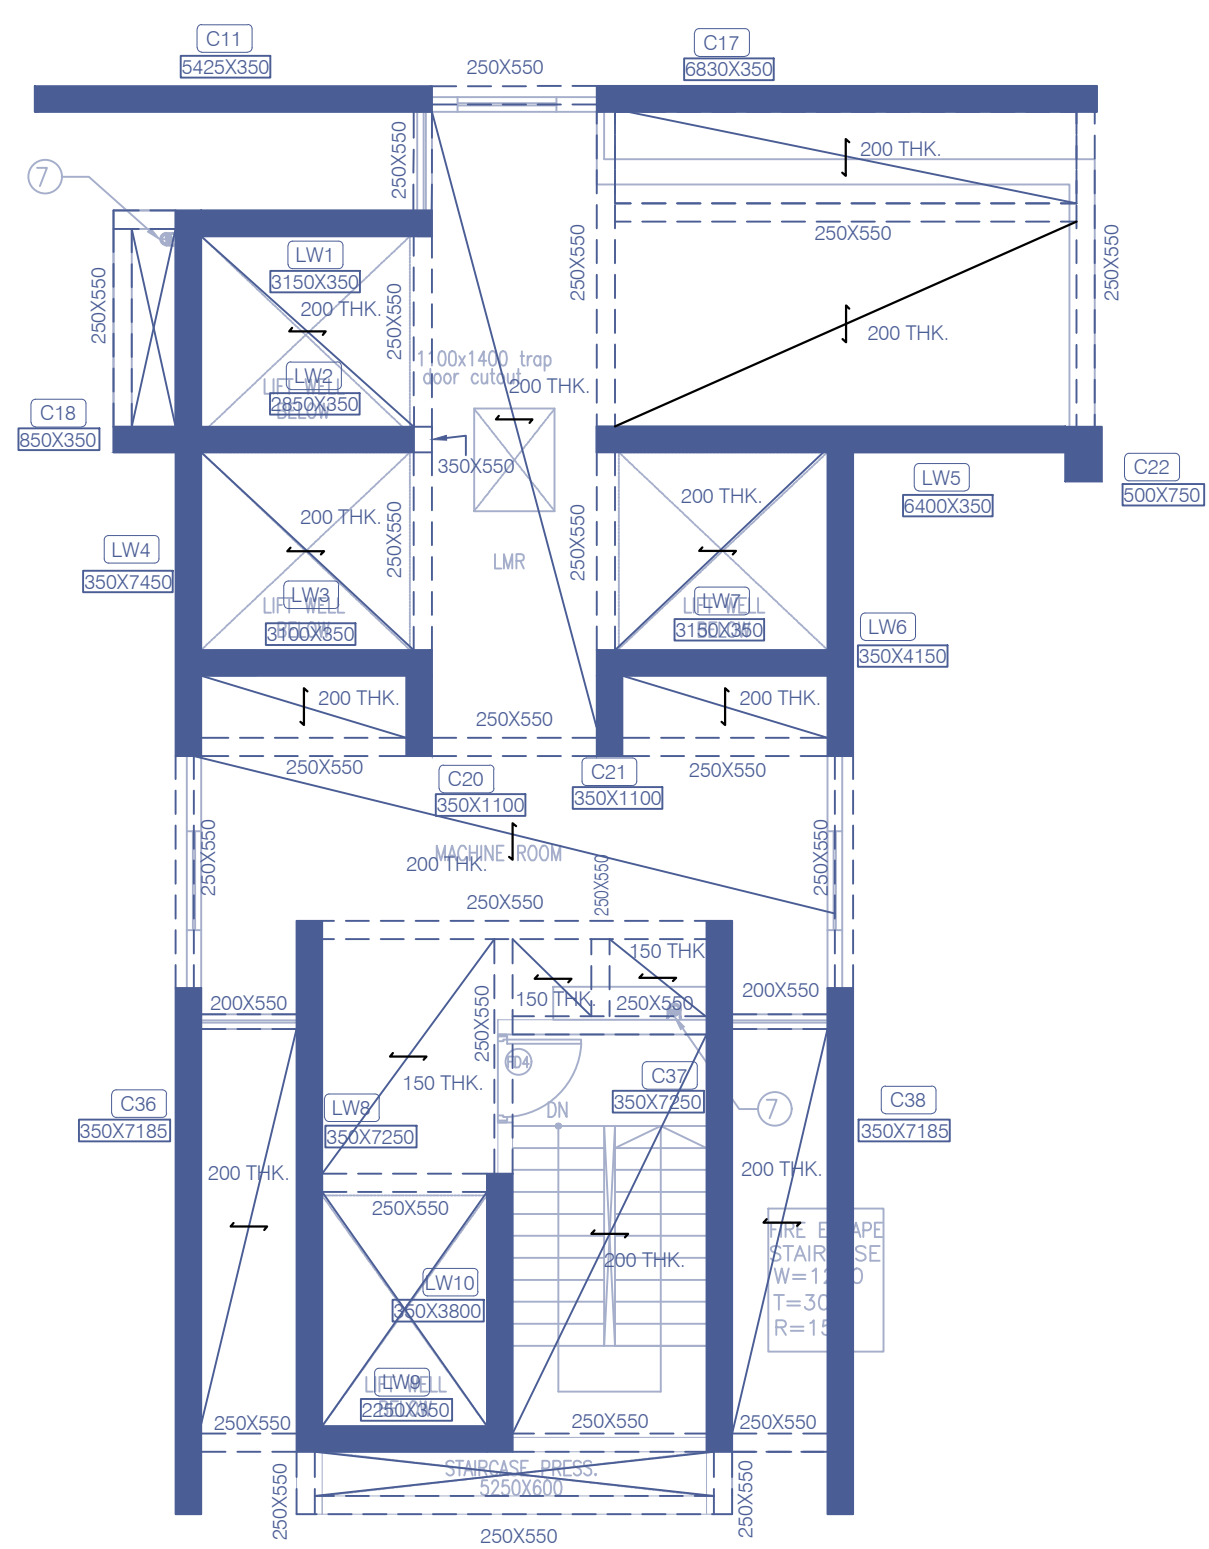

LMR FLOOR PLAN
LVL+113500
TOWER- 14 & 15

LMR & OHWT BOTTOM FRAMING PLAN

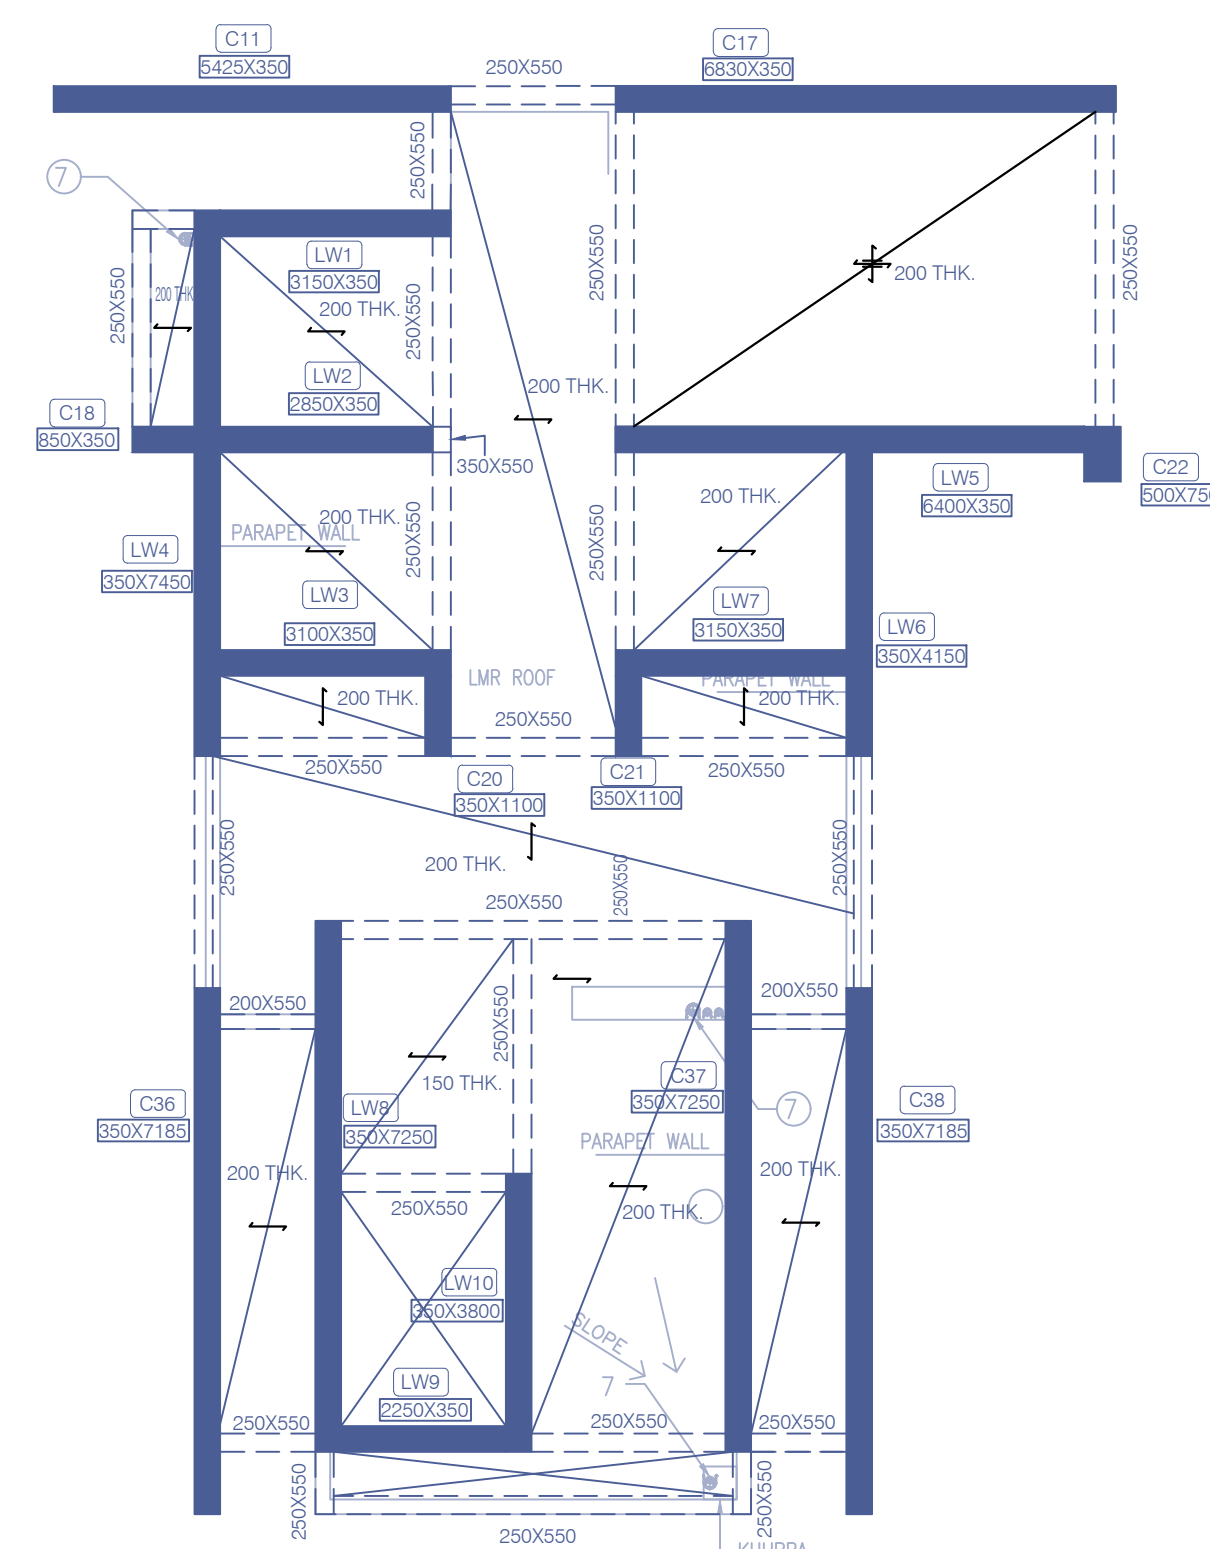

LMR ROOF PLAN
LVL+116800
TOWER- 14 & 15

LMR & OHWT TOP FRAMING PLAN

Note :-		
1. BUILDING HAS AUTOMATIC SPRINKLER SYSTEM WHEREVER REQUIRED BY NBC.		
2. BUILDING WILL BE DESIGNED (STRUCTURES) AS PER RELEVANT IS CODES FOR EARTH QUAKE RESISTANCE.		
PROJECT:		
PROPOSED BUILDING PLAN OF GROUP HOUSING COLONY MEASURING 24.10 ACRES (LICENCE NO 80 OF 2012 DATED 17/08/2012) IN SECTOR 106, GURUGRAM MANESAR URBAN COMPLEX BEING DEVELOPED BY AIRMD DEVELOPERS LTD. & OTHERS.		
OWNER'S SEAL & SIGNATURE		
ARCHITECT'S SEAL & SIGNATURE		
STRUCTURE ENGG. SEAL & SIGNATURE		
Puneet Kumar B.E.(CIVIL) M.E. (Structure) MEMB No. A-533803-5		
30.AUG.-2022.	Scale : 1:100	
Drawing Title:- TOWER - 15 LMR & OHWT BOTTOM & TOP FRAMING PLAN		Drawing No:- STA-01-10

Note :-

1. BUILDING HAS AUTOMATIC SPRINKLER SYSTEM WHEREVER REQUIRED BY NBC.
2. BUILDING WILL BE DESIGNED (STRUCTURES) AS PER RELEVANT CODES FOR EARTH QUAKE RESISTANCE.

PROJECT:

PROPOSED BUILDING PLAN OF GROUP HOUSING COLONY MEASURING 24.10 ACRES (LICENCE NO 80 OF 2012 DATED 17/08/2012) IN SECTOR 106, GURUGRAM MANESAR URBAN COMPLEX BEING DEVELOPED BY AIRMD DEVELOPERS LTD. & OTHERS.



OWNER'S SEAL & SIGNATURE

ARCHITECT'S SEAL & SIGNATURE

STRUCTURE ENGG. SEAL & SIGNATURE


Puneet Kumar
B.E./CIVIL M.E. (Structure)
MEMB No. A-533803-5


30.AUG.-2022. Scale : 1:100
Drawing Title:- TOWER - 15
4BHK - FOUNDATION PILE LAYOUT
Drawing No:- ST-A-01

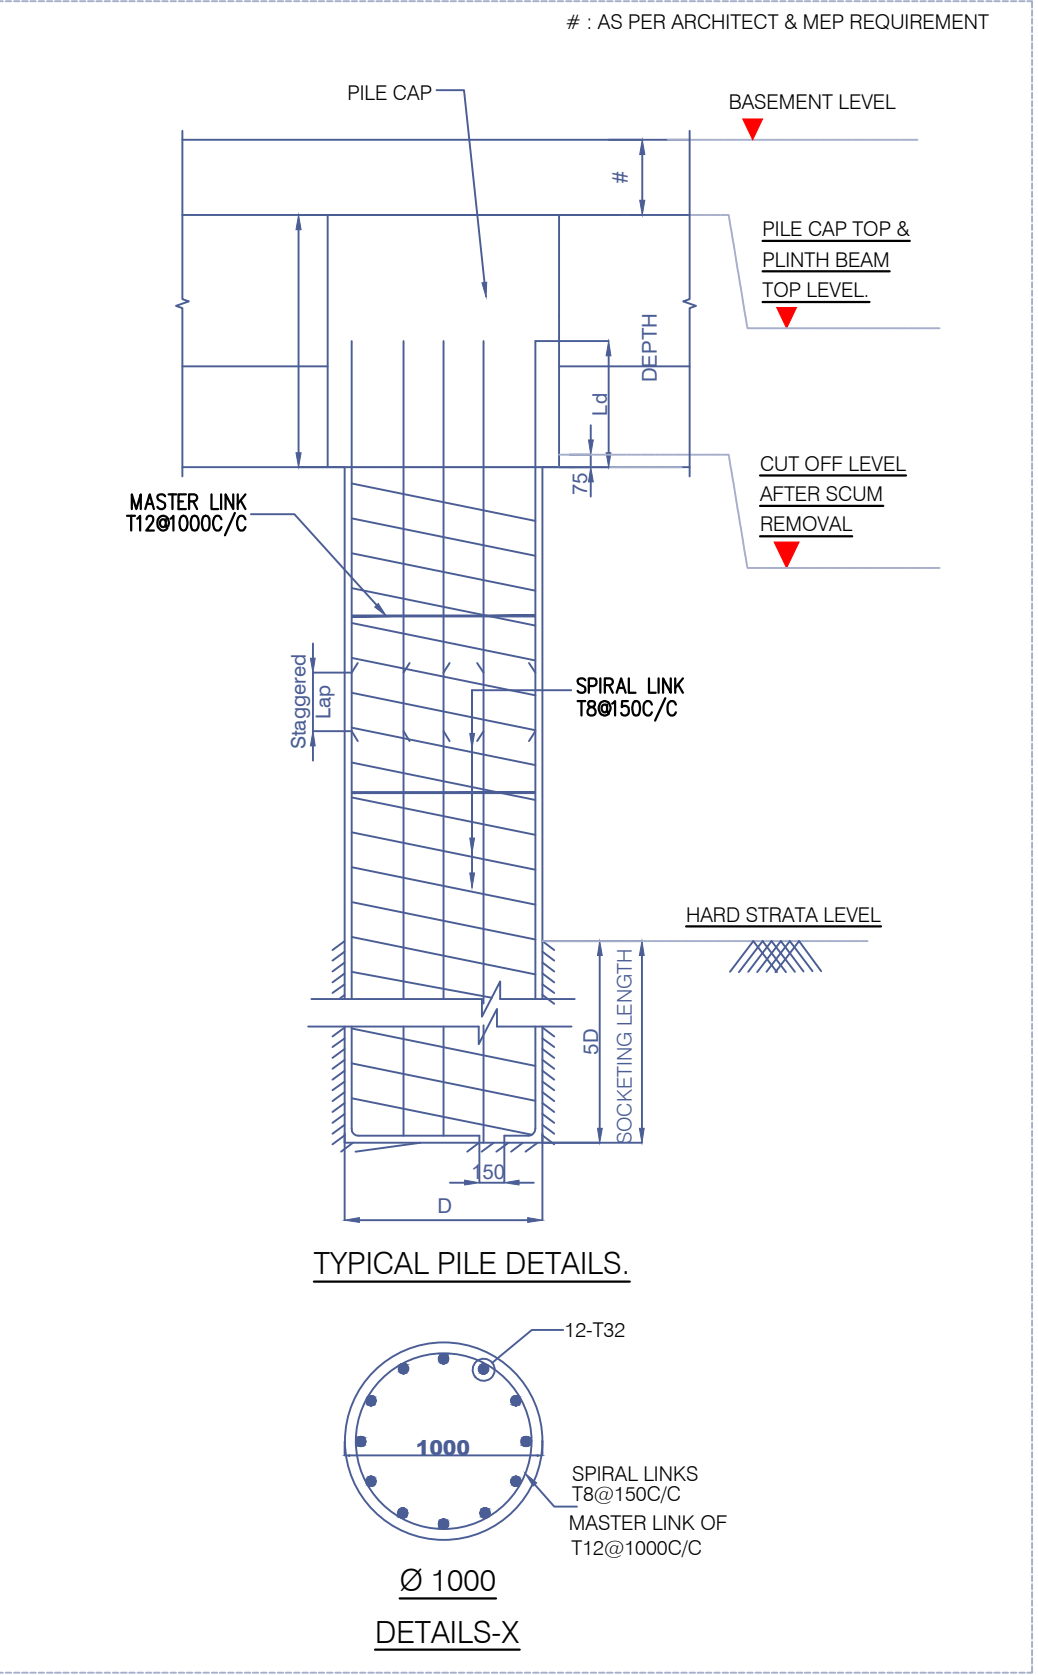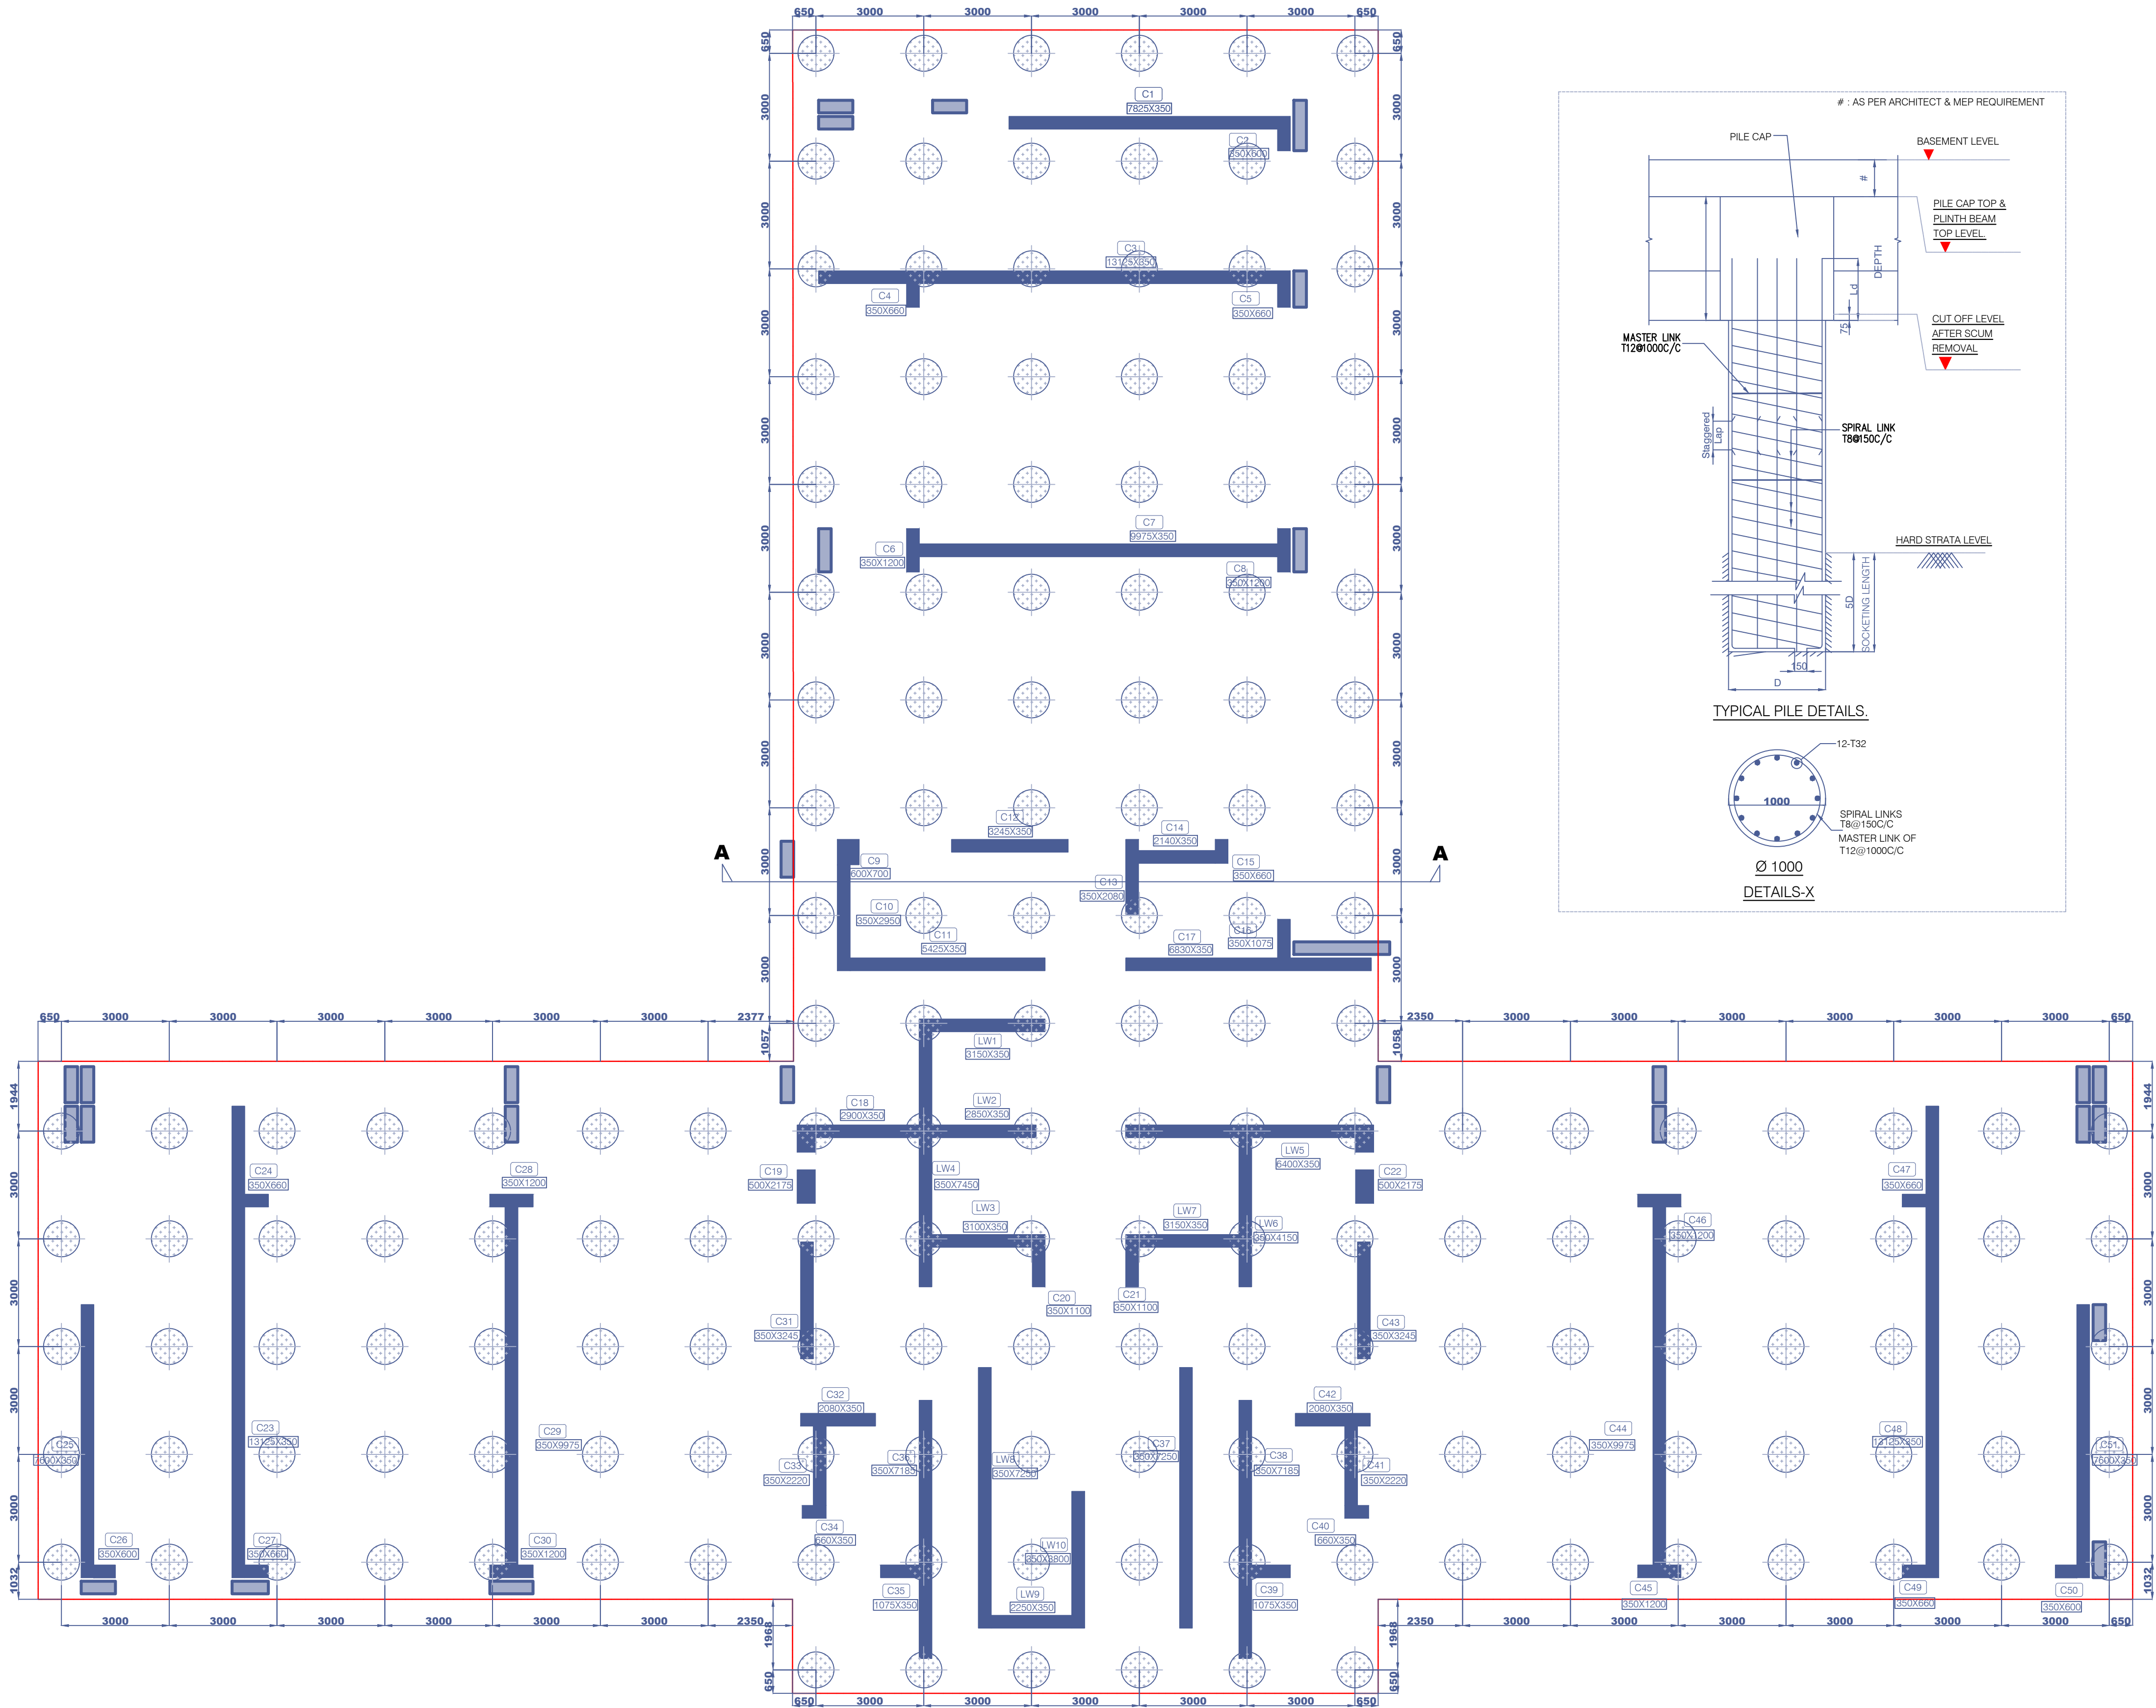


INDEX PLAN FOR RCC PILE RAFT LAYOUT
4BHK -TOWER

NOTES: (END BEARING PILES)

1. PILES - BORED CAST IN SITU PILES.
2. LOCATION OF PILES WITH RESPECT TO COLUMN CENTERS SHOULD BE AS SHOWN IN INDEX PLAN.
3. FOR SINGLE PILE COLUMN SHOULD BE CO-CENTRIC WITH PILE.
4. FOR DOUBLE/MULTIPLE PILE GROUP MIN CENTER TO CENTER DISTANCE BETWEEN TWO PILES = 3.0 X PILE DIA.
5. MIN SOCKETING IN ROCK = 5 X PILE DIA.
6. CUT OFF LEVEL OF PILE TO DETERMINE PILE CUT OFF LEVEL REFER DETAILS X.
7. IS 2911 SHALL BE FOLLOWED FOR ALL RELATED TECHNICAL MATTER.
8. GRADE OF CONCRETE M40 PILE & M40 PILE-CAP
9. GRADE OF STEEL Fe50D
10. 'L' TO BE PROVIDED ONLY TO 4 REINFOR-CEMENT BARS AT THE BOTTOM OF PILES.
11. DIAMETER OF PILE = 100MM

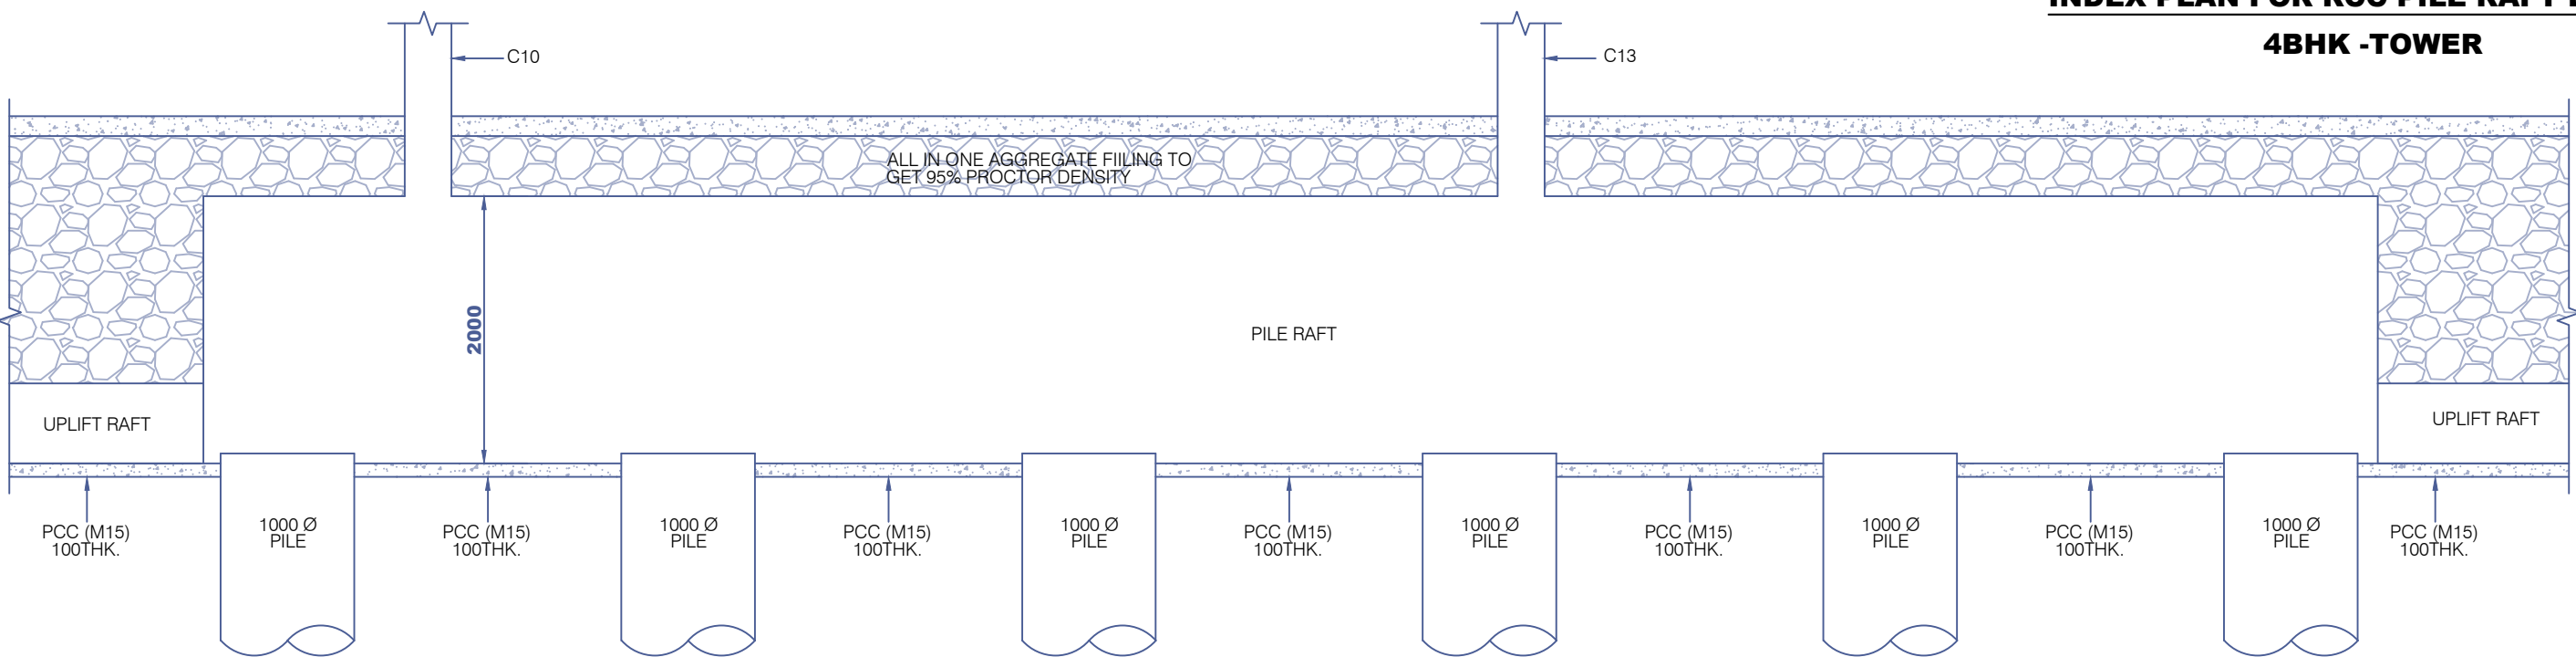


SECTION A-A

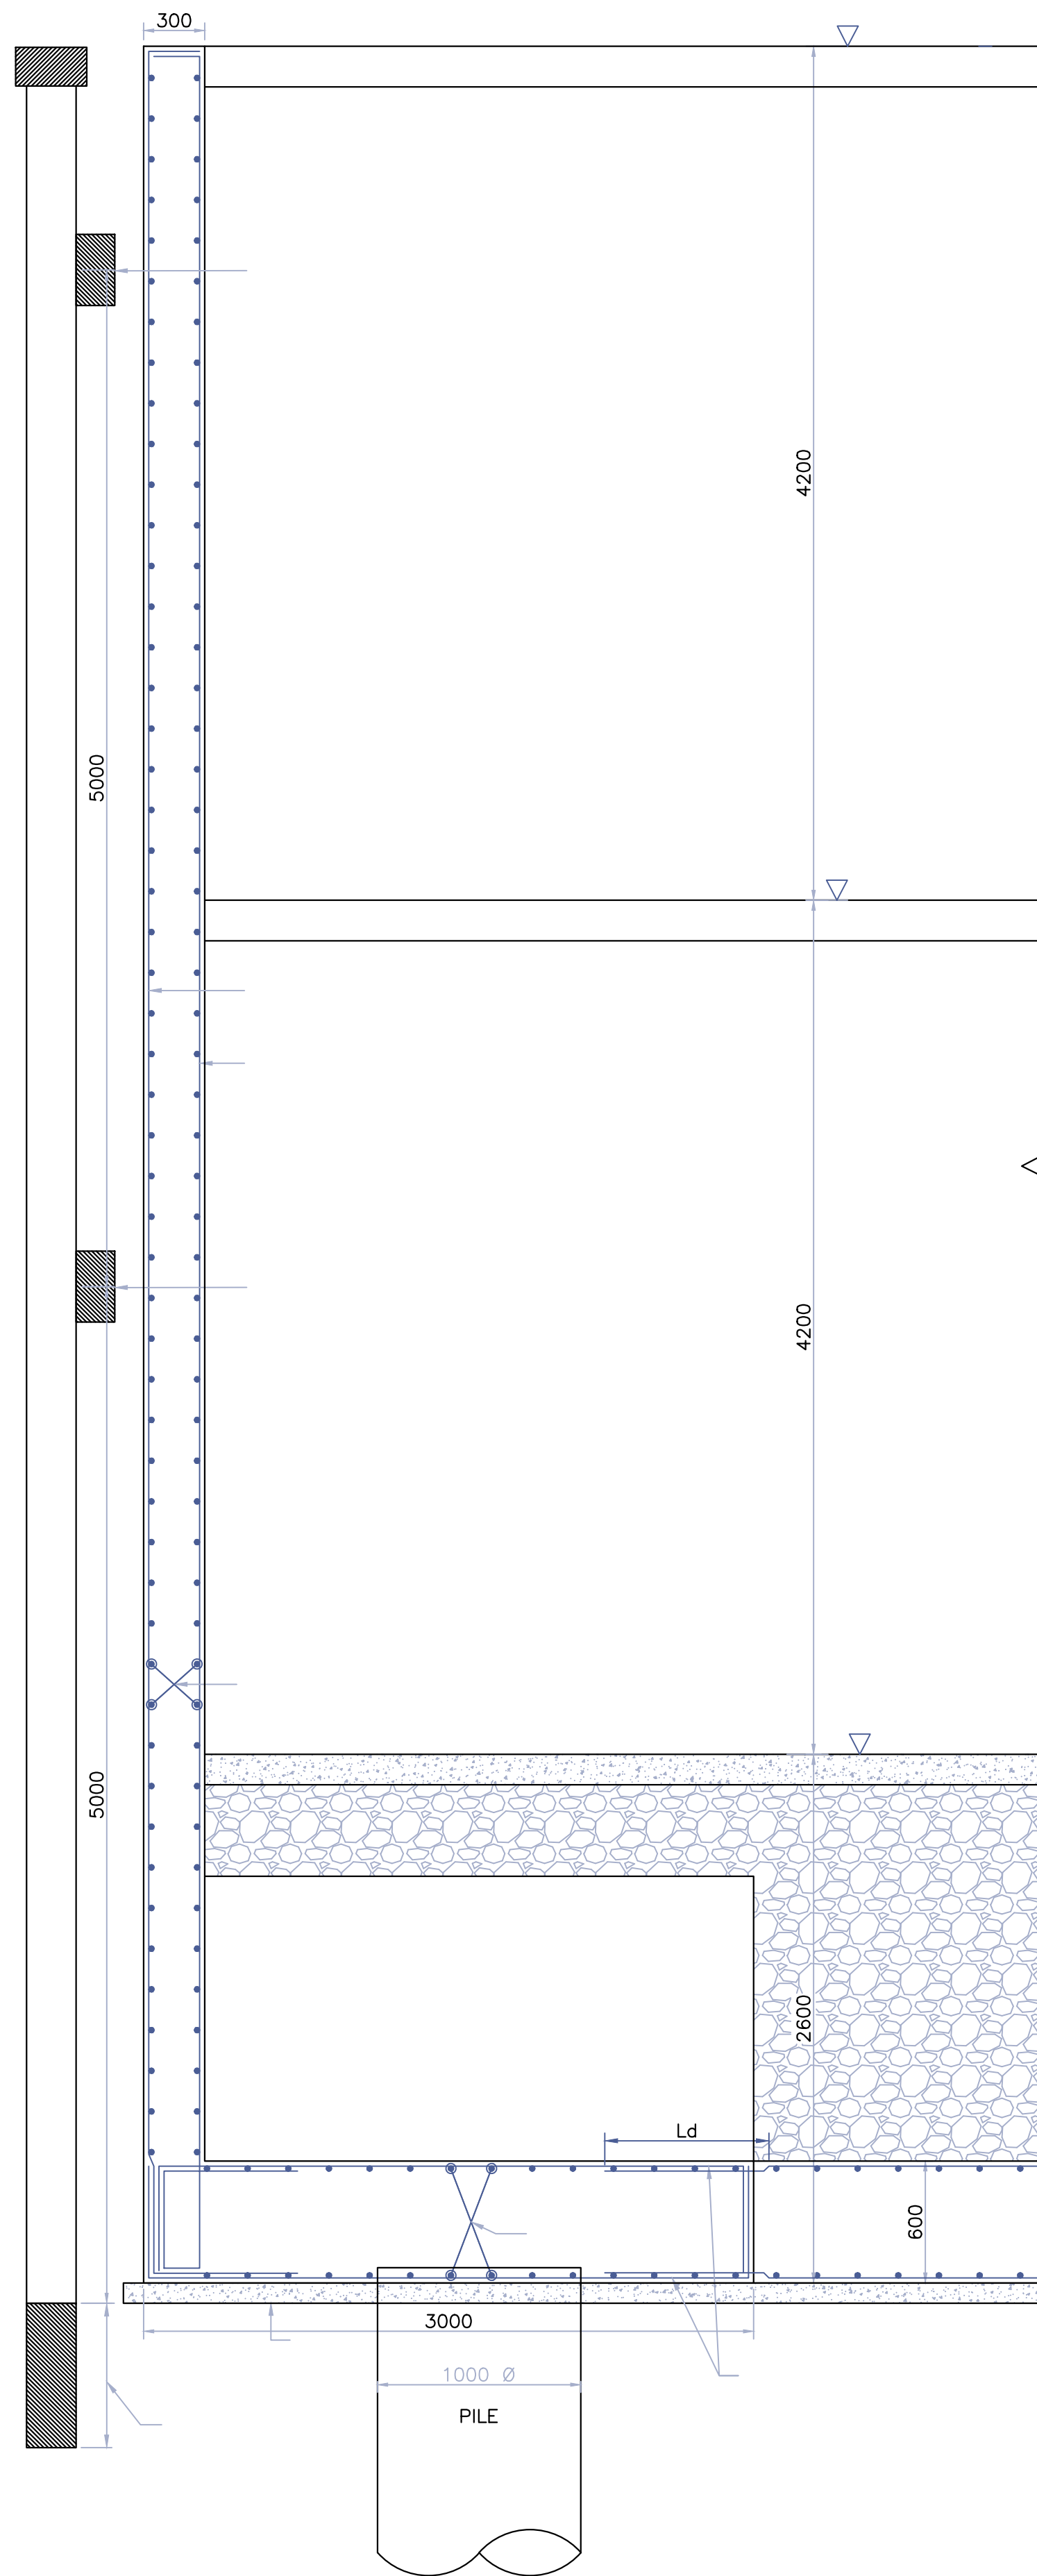

TYPICAL RETAINING WALL SECTION

Note :-		
1. BUILDING HAS AUTOMATIC SPRINKLER SYSTEM WHEREVER REQUIRED BY NBC.		
2. BUILDING WILL BE DESIGNED (STRUCTURES) AS PER RELEVANT IS CODES FOR EARTH QUAKE RESISTANCE.		
PROJECT:		
PROPOSED BUILDING PLAN OF GROUP HOUSING COLONY MEASURING 24.10 ACRES (LICENCE NO 80 OF 2012 DATED 17/08/2012) IN SECTOR 106, GURUGRAM MANESAR URBAN COMPLEX BEING DEVELOPED BY AIRMD DEVELOPERS LTD. & OTHERS.		
OWNER'S SEAL & SIGNATURE		
ARCHITECT'S SEAL & SIGNATURE		
STRUCTURE ENGG. SEAL & SIGNATURE		
Puneet Kumar B.E./CIVIL M.E. (Structure) MEMB No. A-533803-5		
30.AUG.-2022.	Scale : 1:100	
Drawing Title:- TOWER - 15 RETAINING WALL SECTION DETAILS		Drawing No:- STA-01

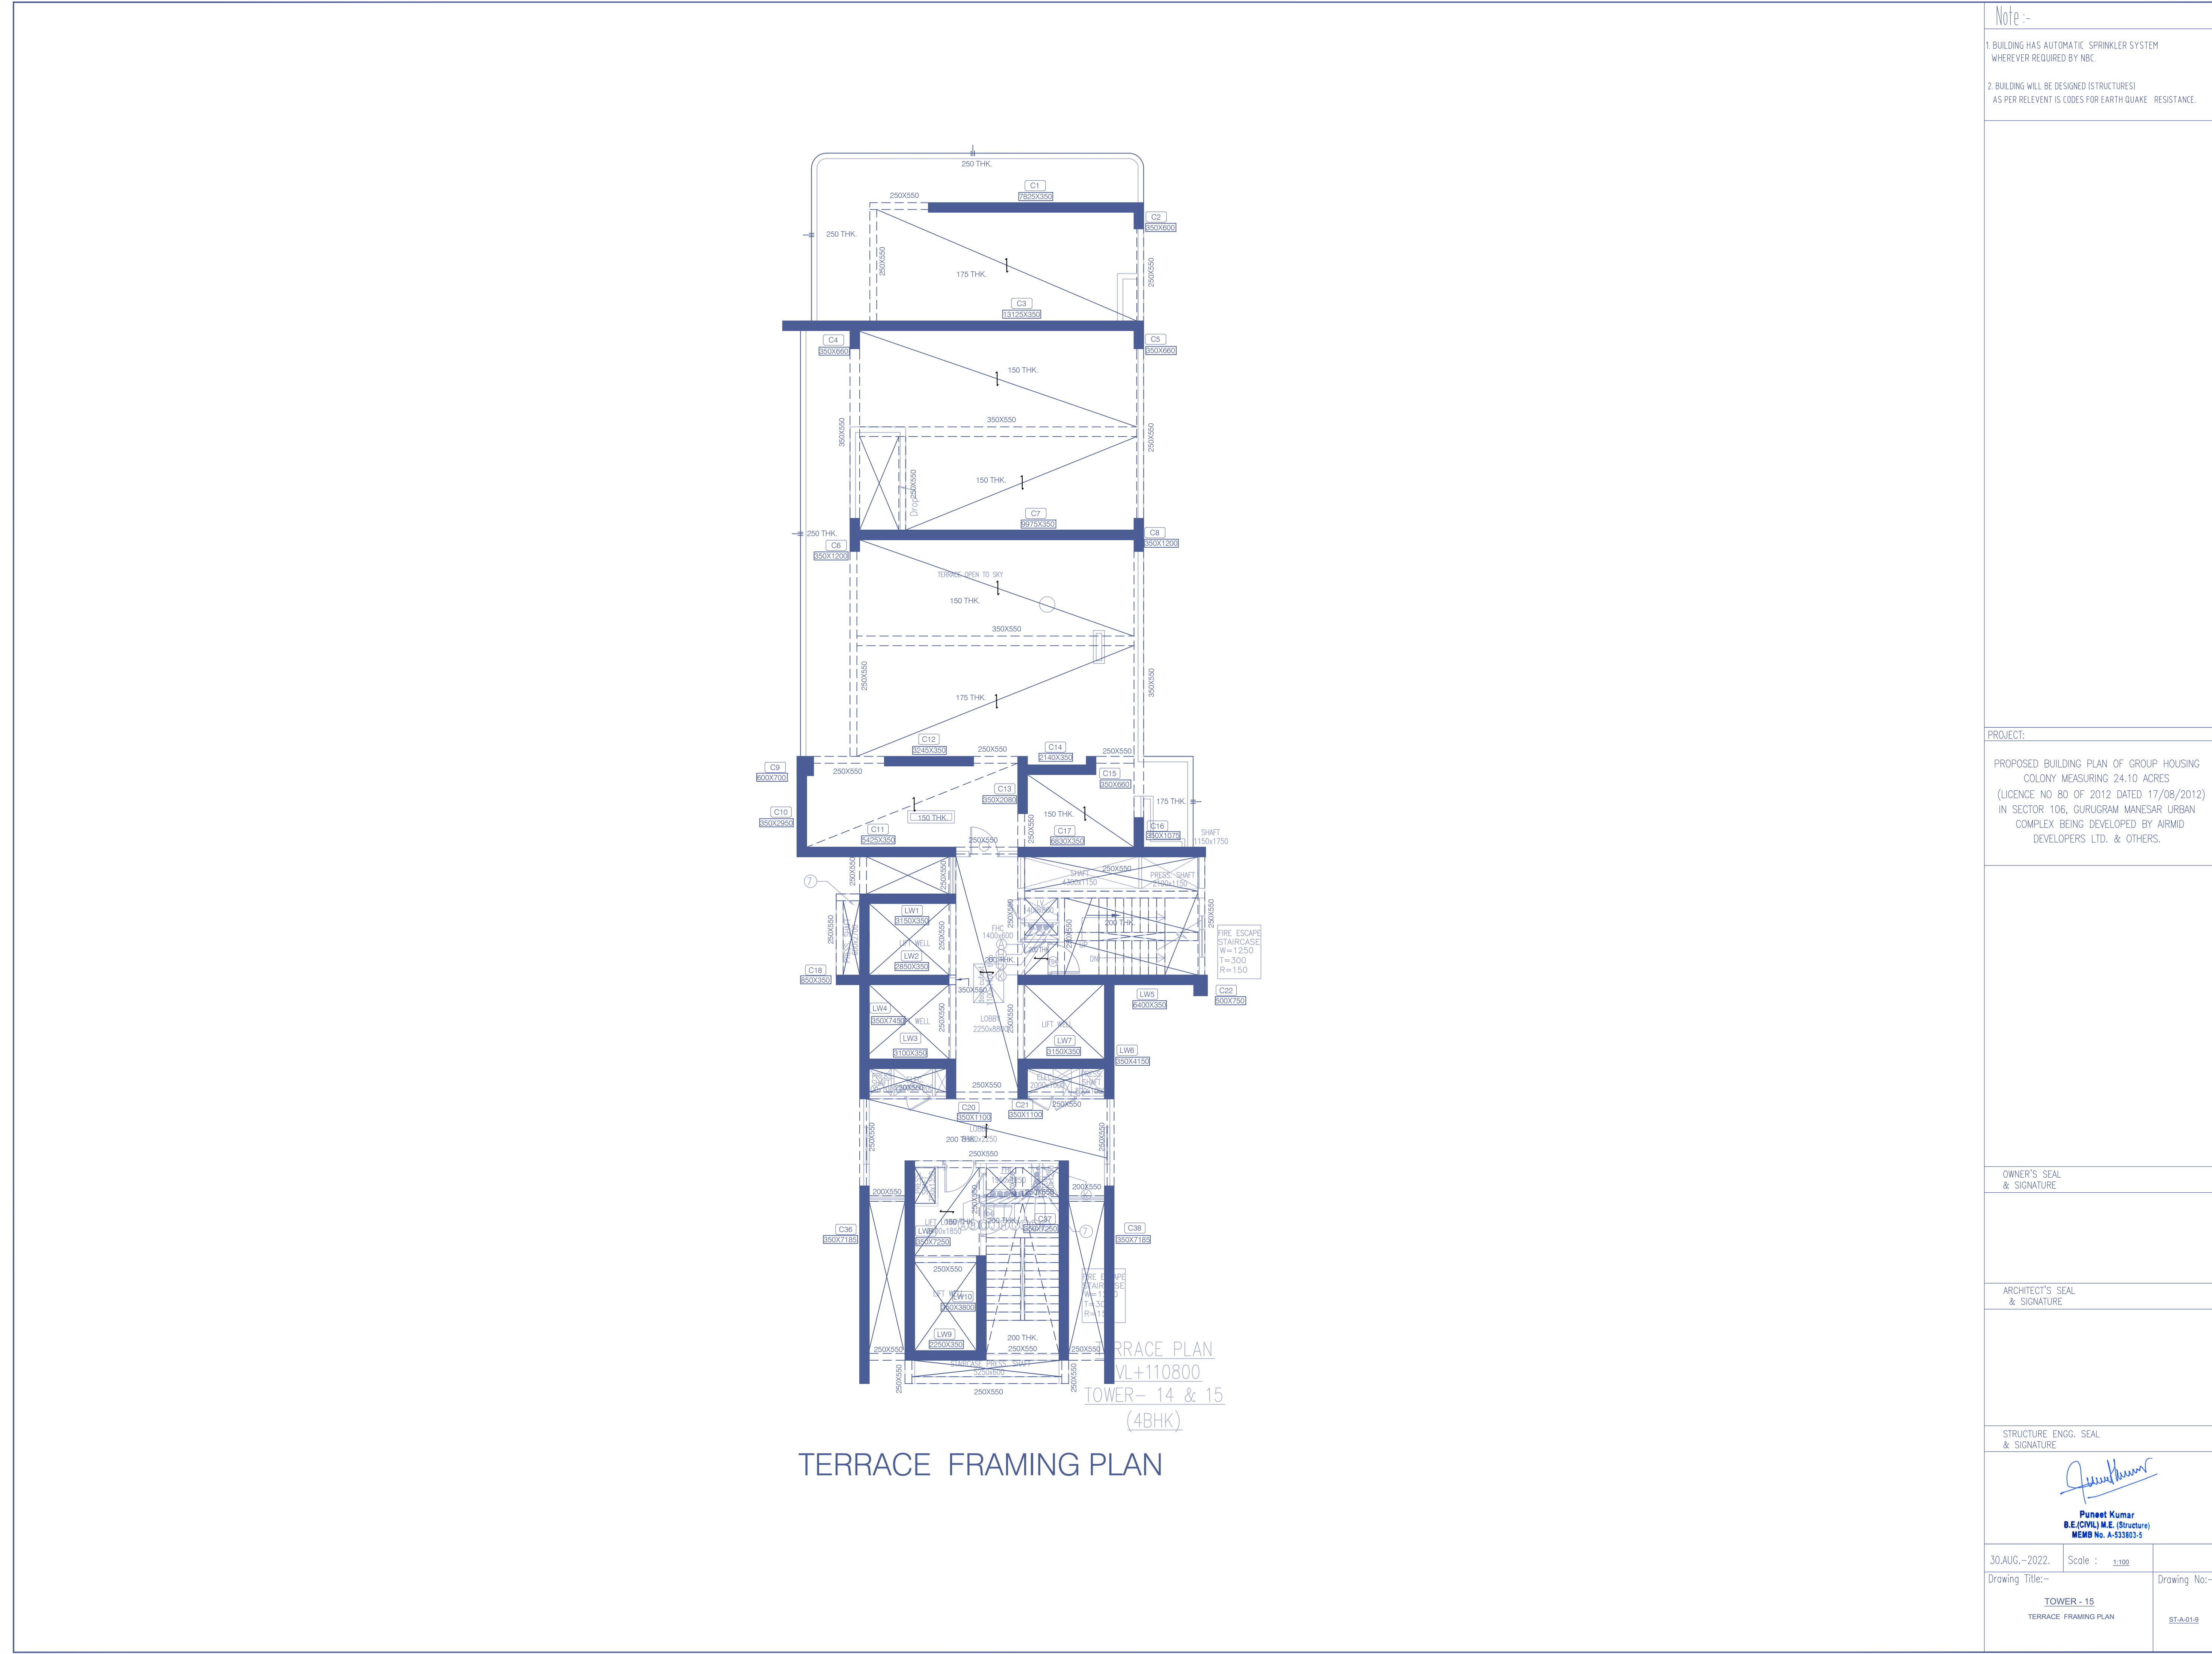

Note :-
1. BUILDING HAS AUTOMATIC SPRINKLER SYSTEM WHEREVER REQUIRED BY NBC.
2. BUILDING WILL BE DESIGNED (STRUCTURES) AS PER RELEVANT CODES FOR EARTH QUAKE RESISTANCE.

PROJECT:

PROPOSED BUILDING PLAN OF GROUP HOUSING COLONY MEASURING 24.10 ACRES (LICENCE NO 80 OF 2012 DATED 17/08/2012) IN SECTOR 106, GURUGRAM MANESAR URBAN COMPLEX BEING DEVELOPED BY AIRMD DEVELOPERS LTD. & OTHERS.

OWNER'S SEAL & SIGNATURE

ARCHITECT'S SEAL & SIGNATURE


STRUCTURE ENGG. SEAL & SIGNATURE

Puneet Kumar
B.E.(CIVIL) M.E. (Structure)
MEMB No. A-533803-5

30.AUG.-2022. Scale : 1:100

Drawing Title:-
TOWER - 15
TERRACE FRAMING PLAN

Drawing No:-
STA-01-9

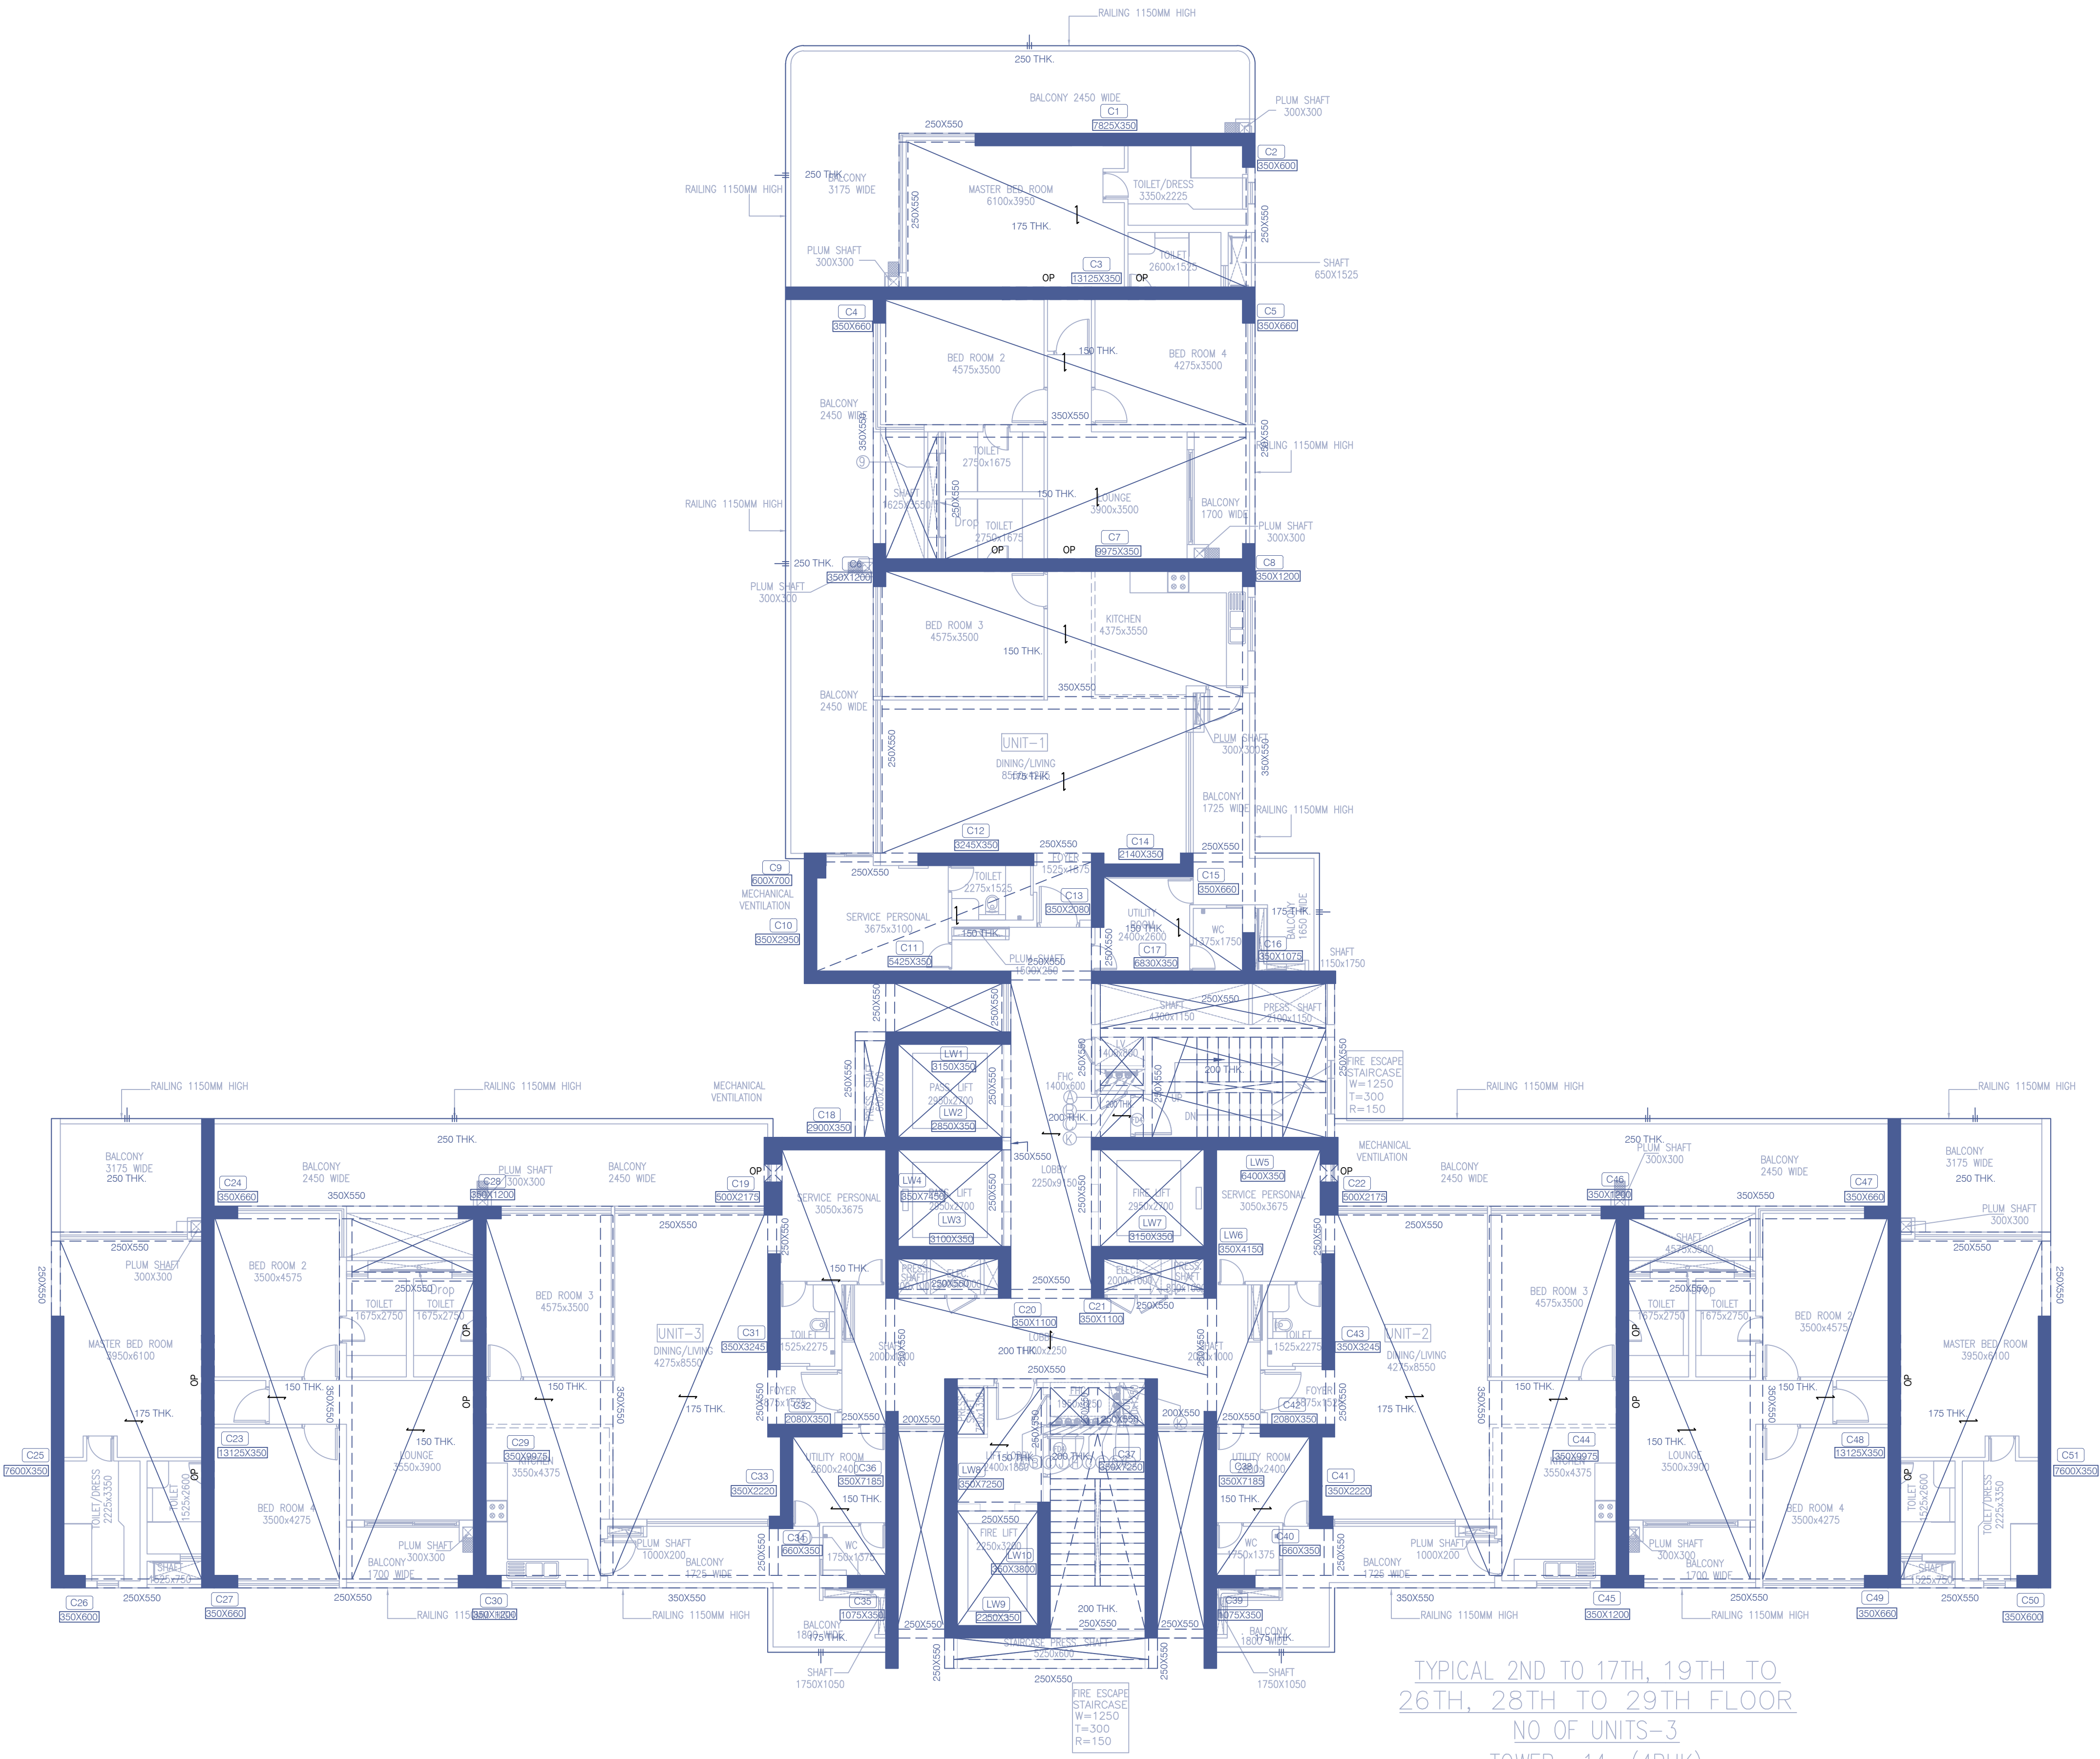

TYPICAL FLOOR FRAMING PLAN

Note :-

1. BUILDING HAS AUTOMATIC SPRINKLER SYSTEM WHEREVER REQUIRED BY NBC.
2. BUILDING WILL BE DESIGNED (STRUCTURES) AS PER RELEVANT IS CODES FOR EARTH QUAKE RESISTANCE.

PROJECT:

PROPOSED BUILDING PLAN OF GROUP HOUSING COLONY MEASURING 24.10 ACRES (LICENCE NO 80 OF 2012 DATED 17/08/2012) IN SECTOR 106, GURUGRAM MANESAR URBAN COMPLEX BEING DEVELOPED BY AIRMD DEVELOPERS LTD. & OTHERS.

OWNER'S SEAL & SIGNATURE

ARCHITECT'S SEAL & SIGNATURE

STRUCTURE ENGG. SEAL & SIGNATURE


Puneet Kumar
B.E.(CIVIL) M.E. (Structure)
MEMB No. A-533803-5

30.AUG.-2022. Scale : 1:100
Drawing Title:- TOWER - 15
TYPICAL FLOOR FRAMING PLAN
Drawing No:- STA-01-5