



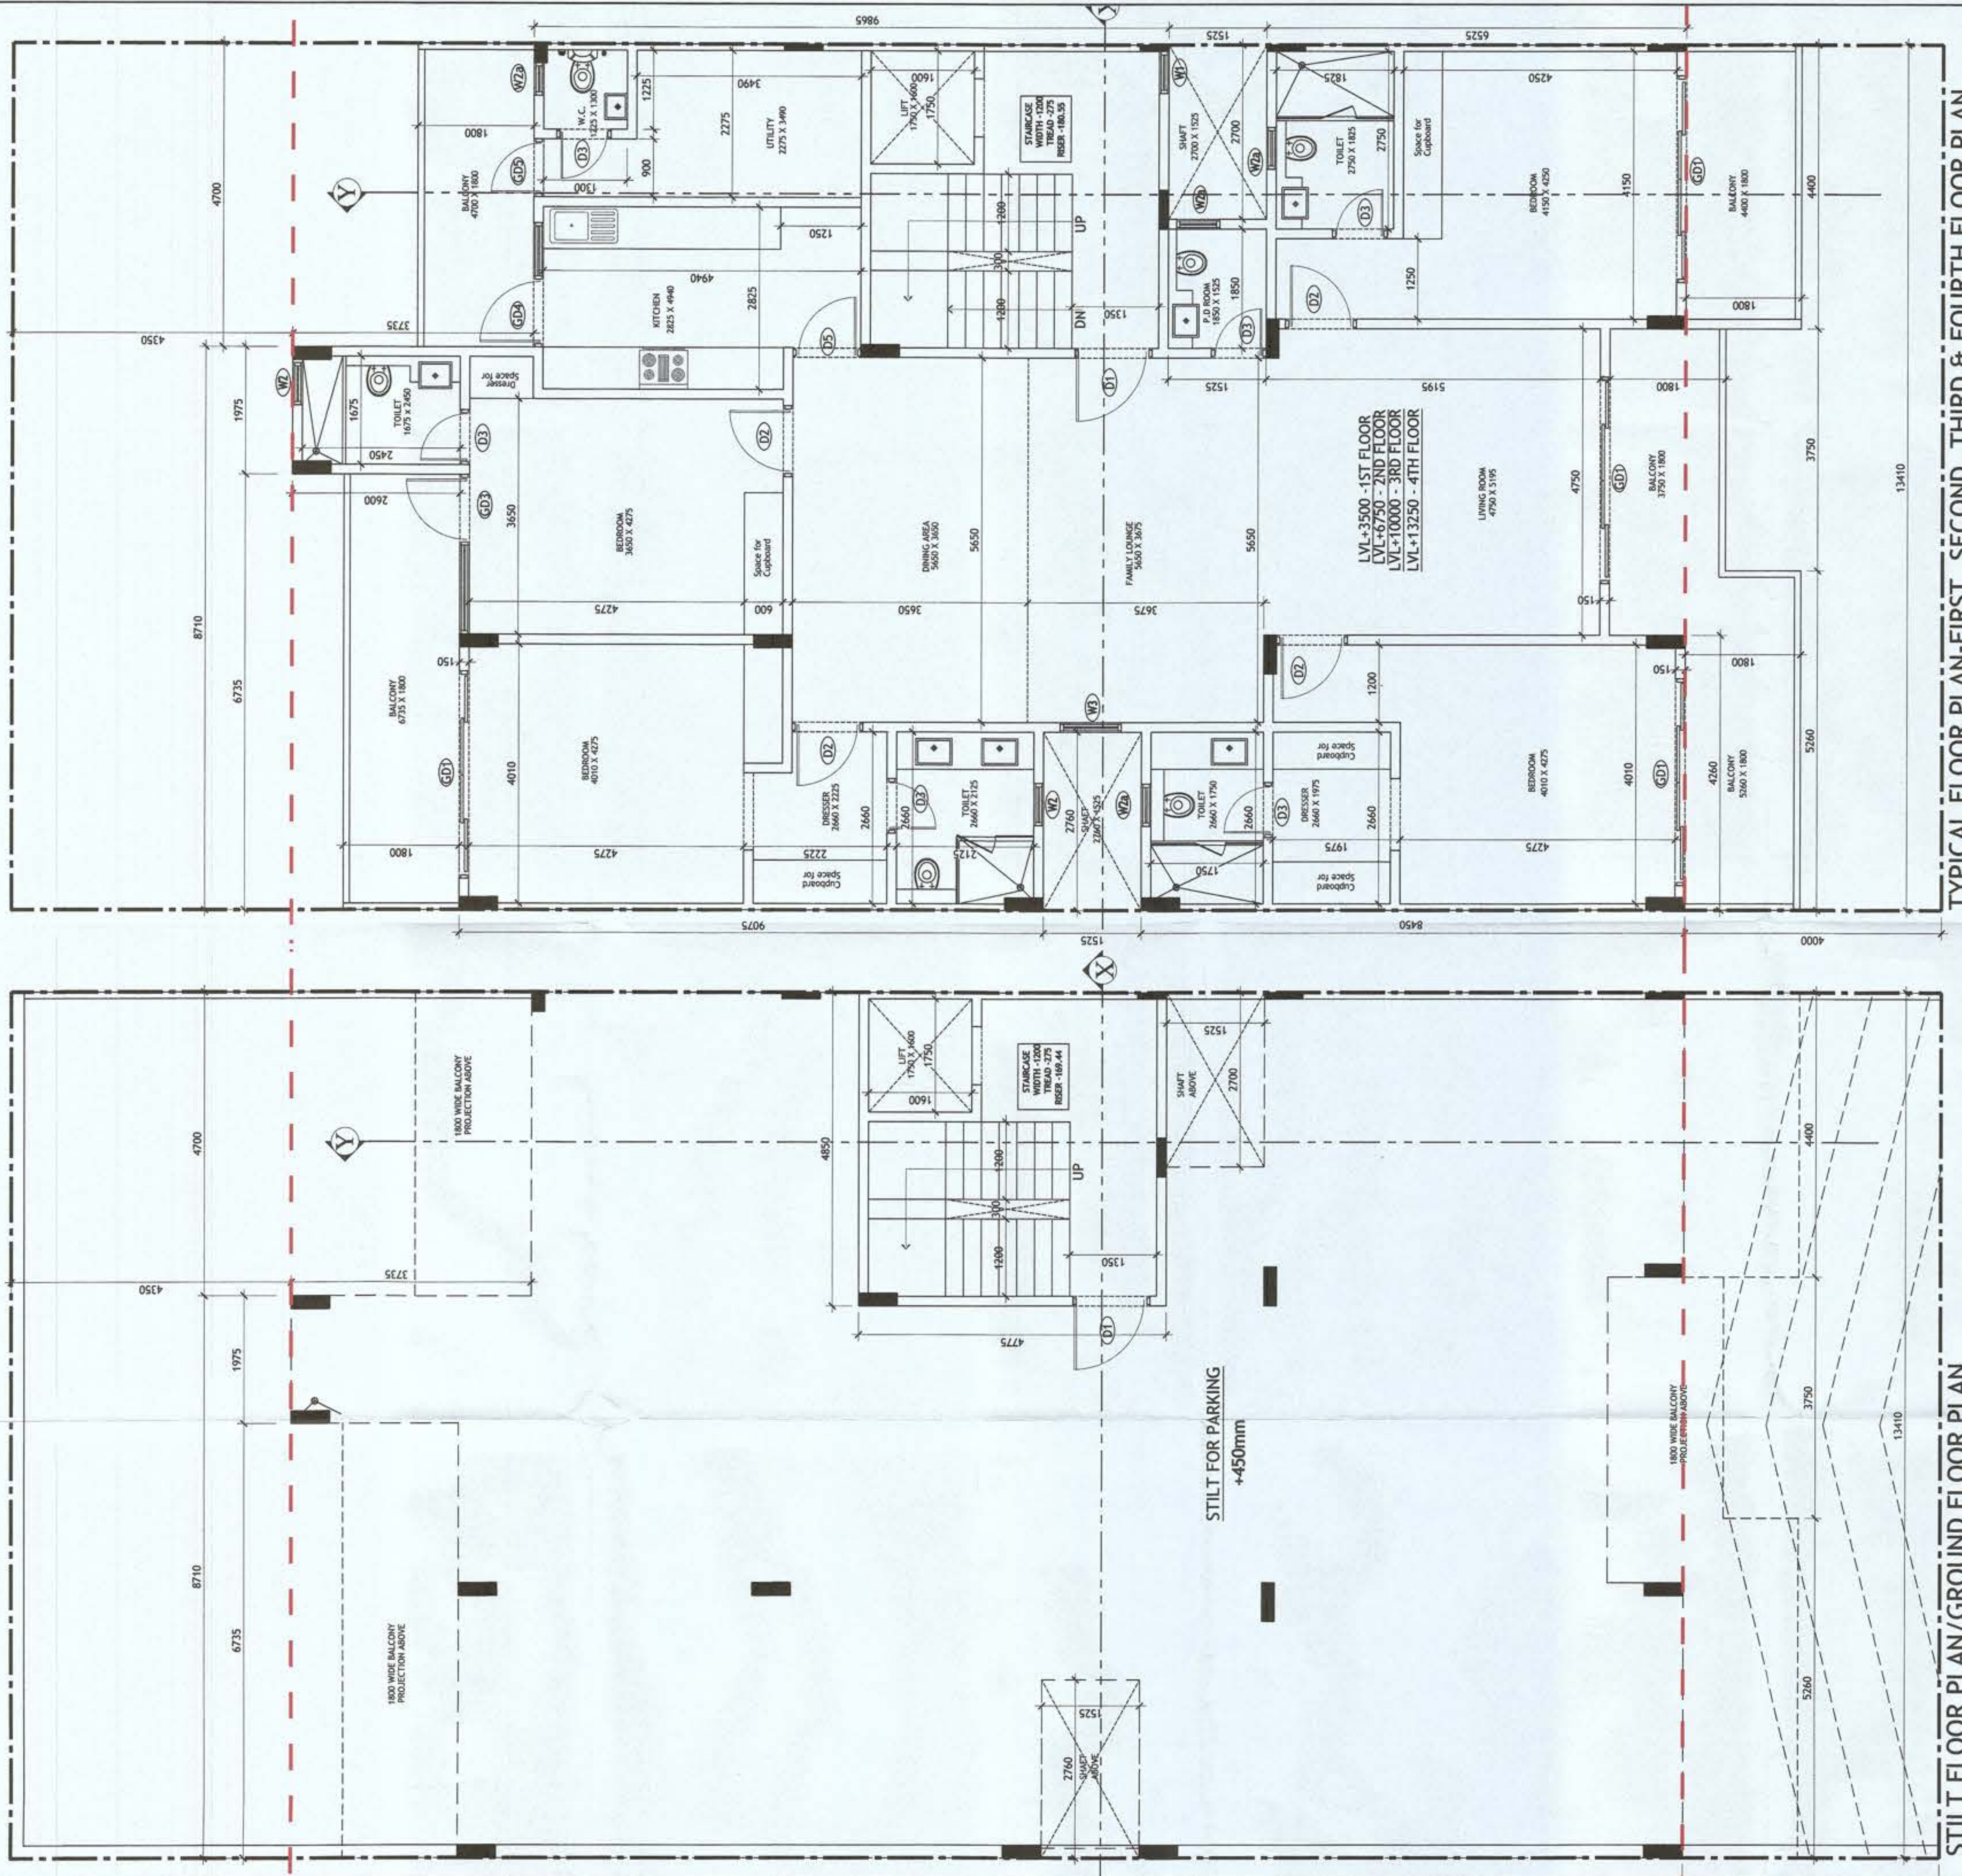

Sanction & Valid For Two Years
Date 24/11/21 to 23/11/23

Door-Window Schedule					
S. NO.	No.	Rough Opening		From Fin. Floor	
		Width	Height	Cill	Lintel
1	W1	750	1400	1050	2450
2	W1a	1750	1850	600	2450
3	W2	600	2000	450	2450
4	W2A	600	1400	1050	2450
5	W3	900	1650	1050	2450
6	W4	450	1400	1050	2450
7	GD1	2900	2450	0	2450
8	GD2	850	2450	0	2450
9	GD3	1350	2450	0	2450
10	GD4	1780	2450	0	2450
11	GD5	1450	2450	1300	2450
12	GD6	750	2450	0	2450
13	D1	1200	2450	0	2450
14	D1a	1100	2150	0	2150
15	D2	900	2150	0	2150
16	D3	800	2150	0	2150
17	D4	1000	2150	0	2150


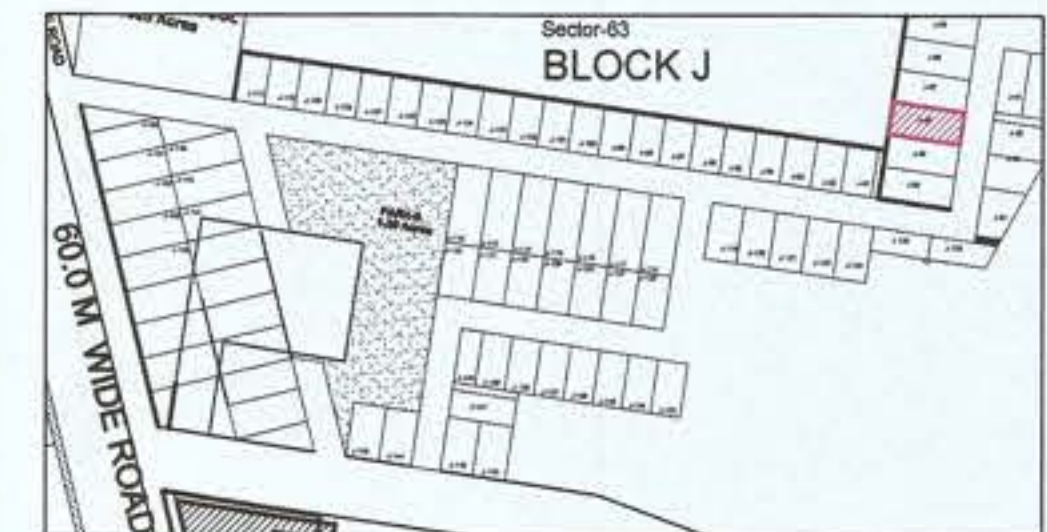


- PLUMBING NOTES :**
1. WASH BASIN TO FLOOR TRAP (FT) 40 OD uPVC PIPE
 2. FLOOR DRAIN (FD) TO FLOOR TRAP (FT) 63 OD uPVC WASTE PIPE
 3. 110 OD uPVC PIPE USED FOR SOIL & 90 OD uPVC PIPE WASTE
 4. (150X150)MM CUT OUT FOR WC PIPE IN FLOOR
- GENERAL NOTES**
1. ALL DIMENSIONS ARE IN MM UNLESS OTHERWISE SPECIFIED.
 2. ALL WINDOWS & VENTILATORS ARE OPENABLE.
 3. ALL EXTERNAL WALLS ARE 150 MM THK. BLOCK WALL & INTERNAL PARTITION WALLS ARE 150 MM THK.
 4. GATE & BOUNDARY WALL AS PER STANDARD DESIGN.
 5. THE RESPONSIBILITY OF THE STRUCTURE DRAWING/ STRUCTURAL STABILITY OF THE BUILDING BLOCK AGAINST EARTHQUAKE SHALL BE SOLELY OF OWNER/ ARCHITECT/ STRUCTURE ENGINEER.

PROJECT TITLE

PROPOSED BUILDING PLAN FOR PLOT NO. J-88 FALLING IN RESIDENTIAL PLOTTED COLONY MEASURING 141.66875 ACRES (LICENSE NO. 64 OF 2010 DATED 21.08.2010) AT BRAHMA CITY, SECTOR-60, 61, 62, 63 & 65, GURUGRAM MANESAR URBAN COMPLEX BEING DEVELOPED BY ADANI BRAHMA SYNERGY PVT. LTD.

ARCHITECT SIGNATURE AR. PRADEEP KUMAR CA/2017/84030 B1, DEV TOWER, OPP. HUDA OFFICE SECTOR-14, GURUGRAM	STRUCTURE ENGINEER SIGNATURE Gurdeep Singh Malhotra Structural Consultants B-1, Civil Rd. No. 367 Gupta Complex HUDA Office Sec-14 Gurugram	OWNER SIGNATURE
DRAWING TITLE STILT/GROUND & TYPICAL (1st to 4th) FLOOR PLAN PLOT NO. J-88		
SCALE - 1:50	DATE :	
DRAWING NO. SA-S88-100		

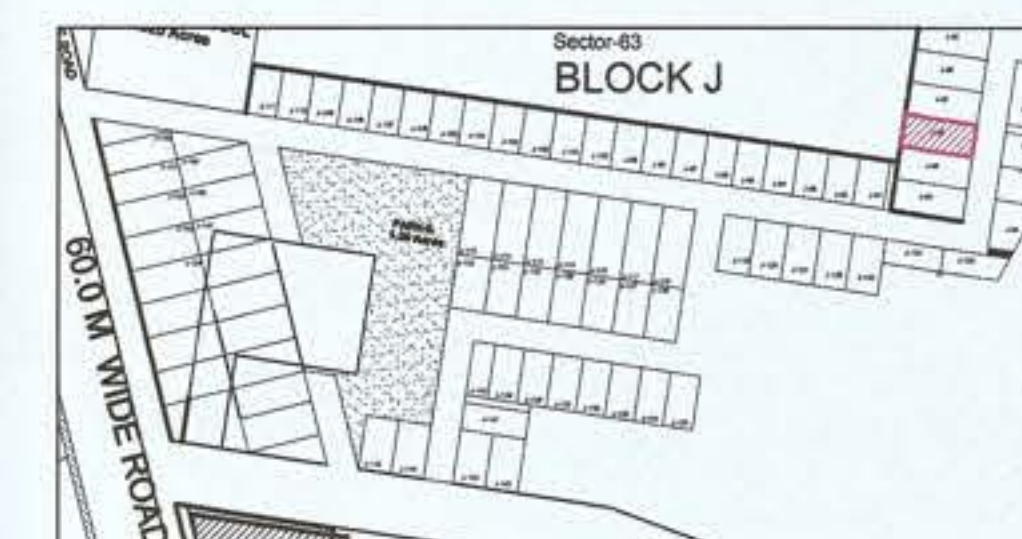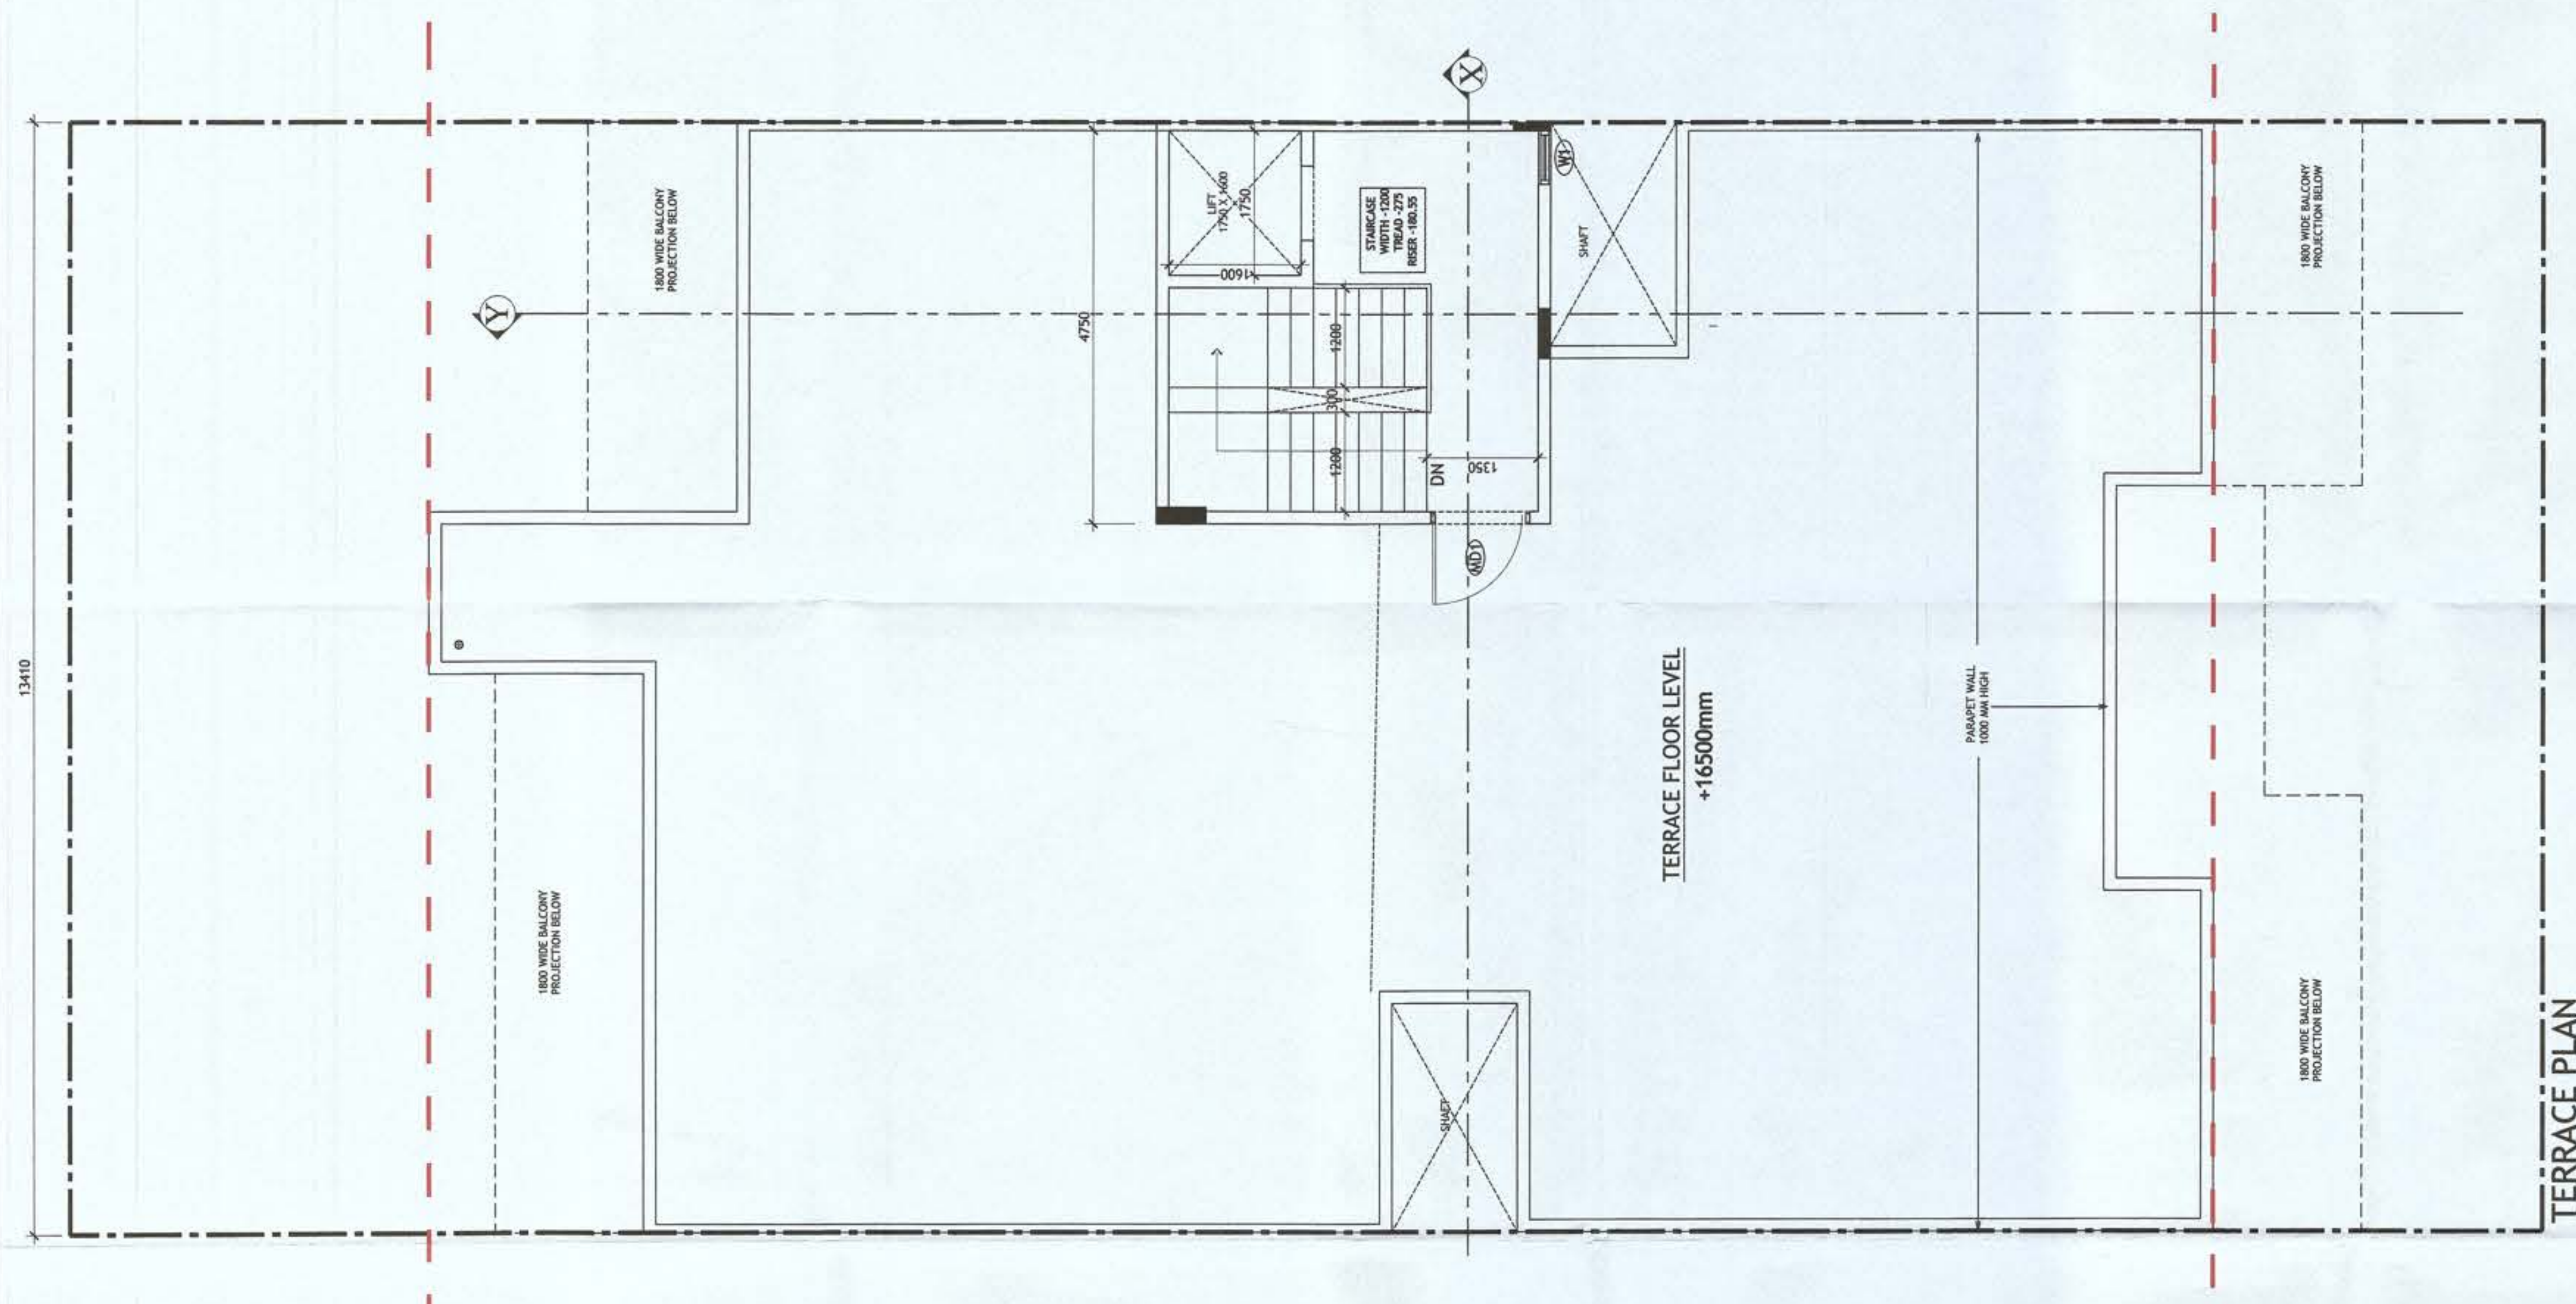

PLUMBING NOTES :

1. WASH BASIN TO FLOOR TRAP (FT) 40 OD uPVC PIPE
2. FLOOR DRAIN (FD) TO FLOOR TRAP (FT) 63 OD uPVC WASTE PIPE
3. 110 OD uPVC PIPE USED FOR SOIL & 90 OD uPVC PIPE WASTE
4. (150X150)MM CUT OUT FOR WC PIPE IN FLOOR

GENERAL NOTES

- GENERAL NOTES**
1. ALL DIMENSIONS ARE IN MM UNLESS OTHER SPECIFIED.
 2. ALL WINDOWS & VENTILATORS ARE OPENABLE.
 3. ALL EXTERNAL WALLS ARE 150 MM THK. BLOCK WALL & INTERNAL PARTITION WALLS ARE 150 MM THK.
 4. GATE & BOUNDARY WALL AS PER STANDARD DESIGN.
 5. THE RESPONSIBILITY OF THE STRUCTURE DRAWING/ STRUCTURAL STABILITY OF THE BUILDING BLOCK AGAINST EARTHQUAKE SHALL BE SOLELY OF OWNER/ ARCHITECT/ STRUCTURE ENGINEER.

PROJECT TITLE

PROPOSED BUILDING PLAN FOR PLOT NO. J-88 FALLING IN RESIDENTIAL PLOTTED COLONY MEASURING 141.66875 ACRES (LICENSE NO. 64 OF 2010 DATED 21.08.2010) AT BRAHMA CITY, SECTOR-60, 61, 62, 63 & 65, GURUGRAM MANESAR URBAN COMPLEX BEING DEVELOPED BY ADANI BRAHMA SYNERGY PVT. LTD.

ARCHITECT SIGNATURE

STRUCTURE ENGINEER
SIGNATURE

OWNER SIGNATURE _____

AR. PRADEEP KUMAR
CA/2017/BK/30
B1, DEVTOWER OFFICE
SECTOR-3 GIGAM

Gurdat Singh Malik
Structural Consultants
B.E. Civil
Regd. No. 057
Shop No. 5, F Floor, Gupta Complex
HUDA Office Sec-14 Gurgaon

DRAWING TITLE



TERRACE PLAN
PLOT NO. J-88

SCALE - 1:50

DATE : _____

DRAWING NO.

SA-S88-100.1

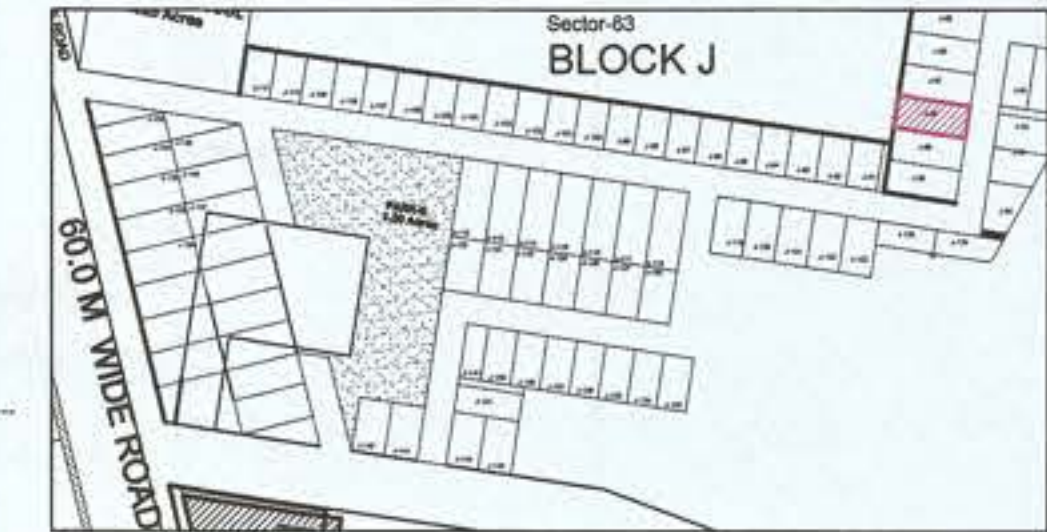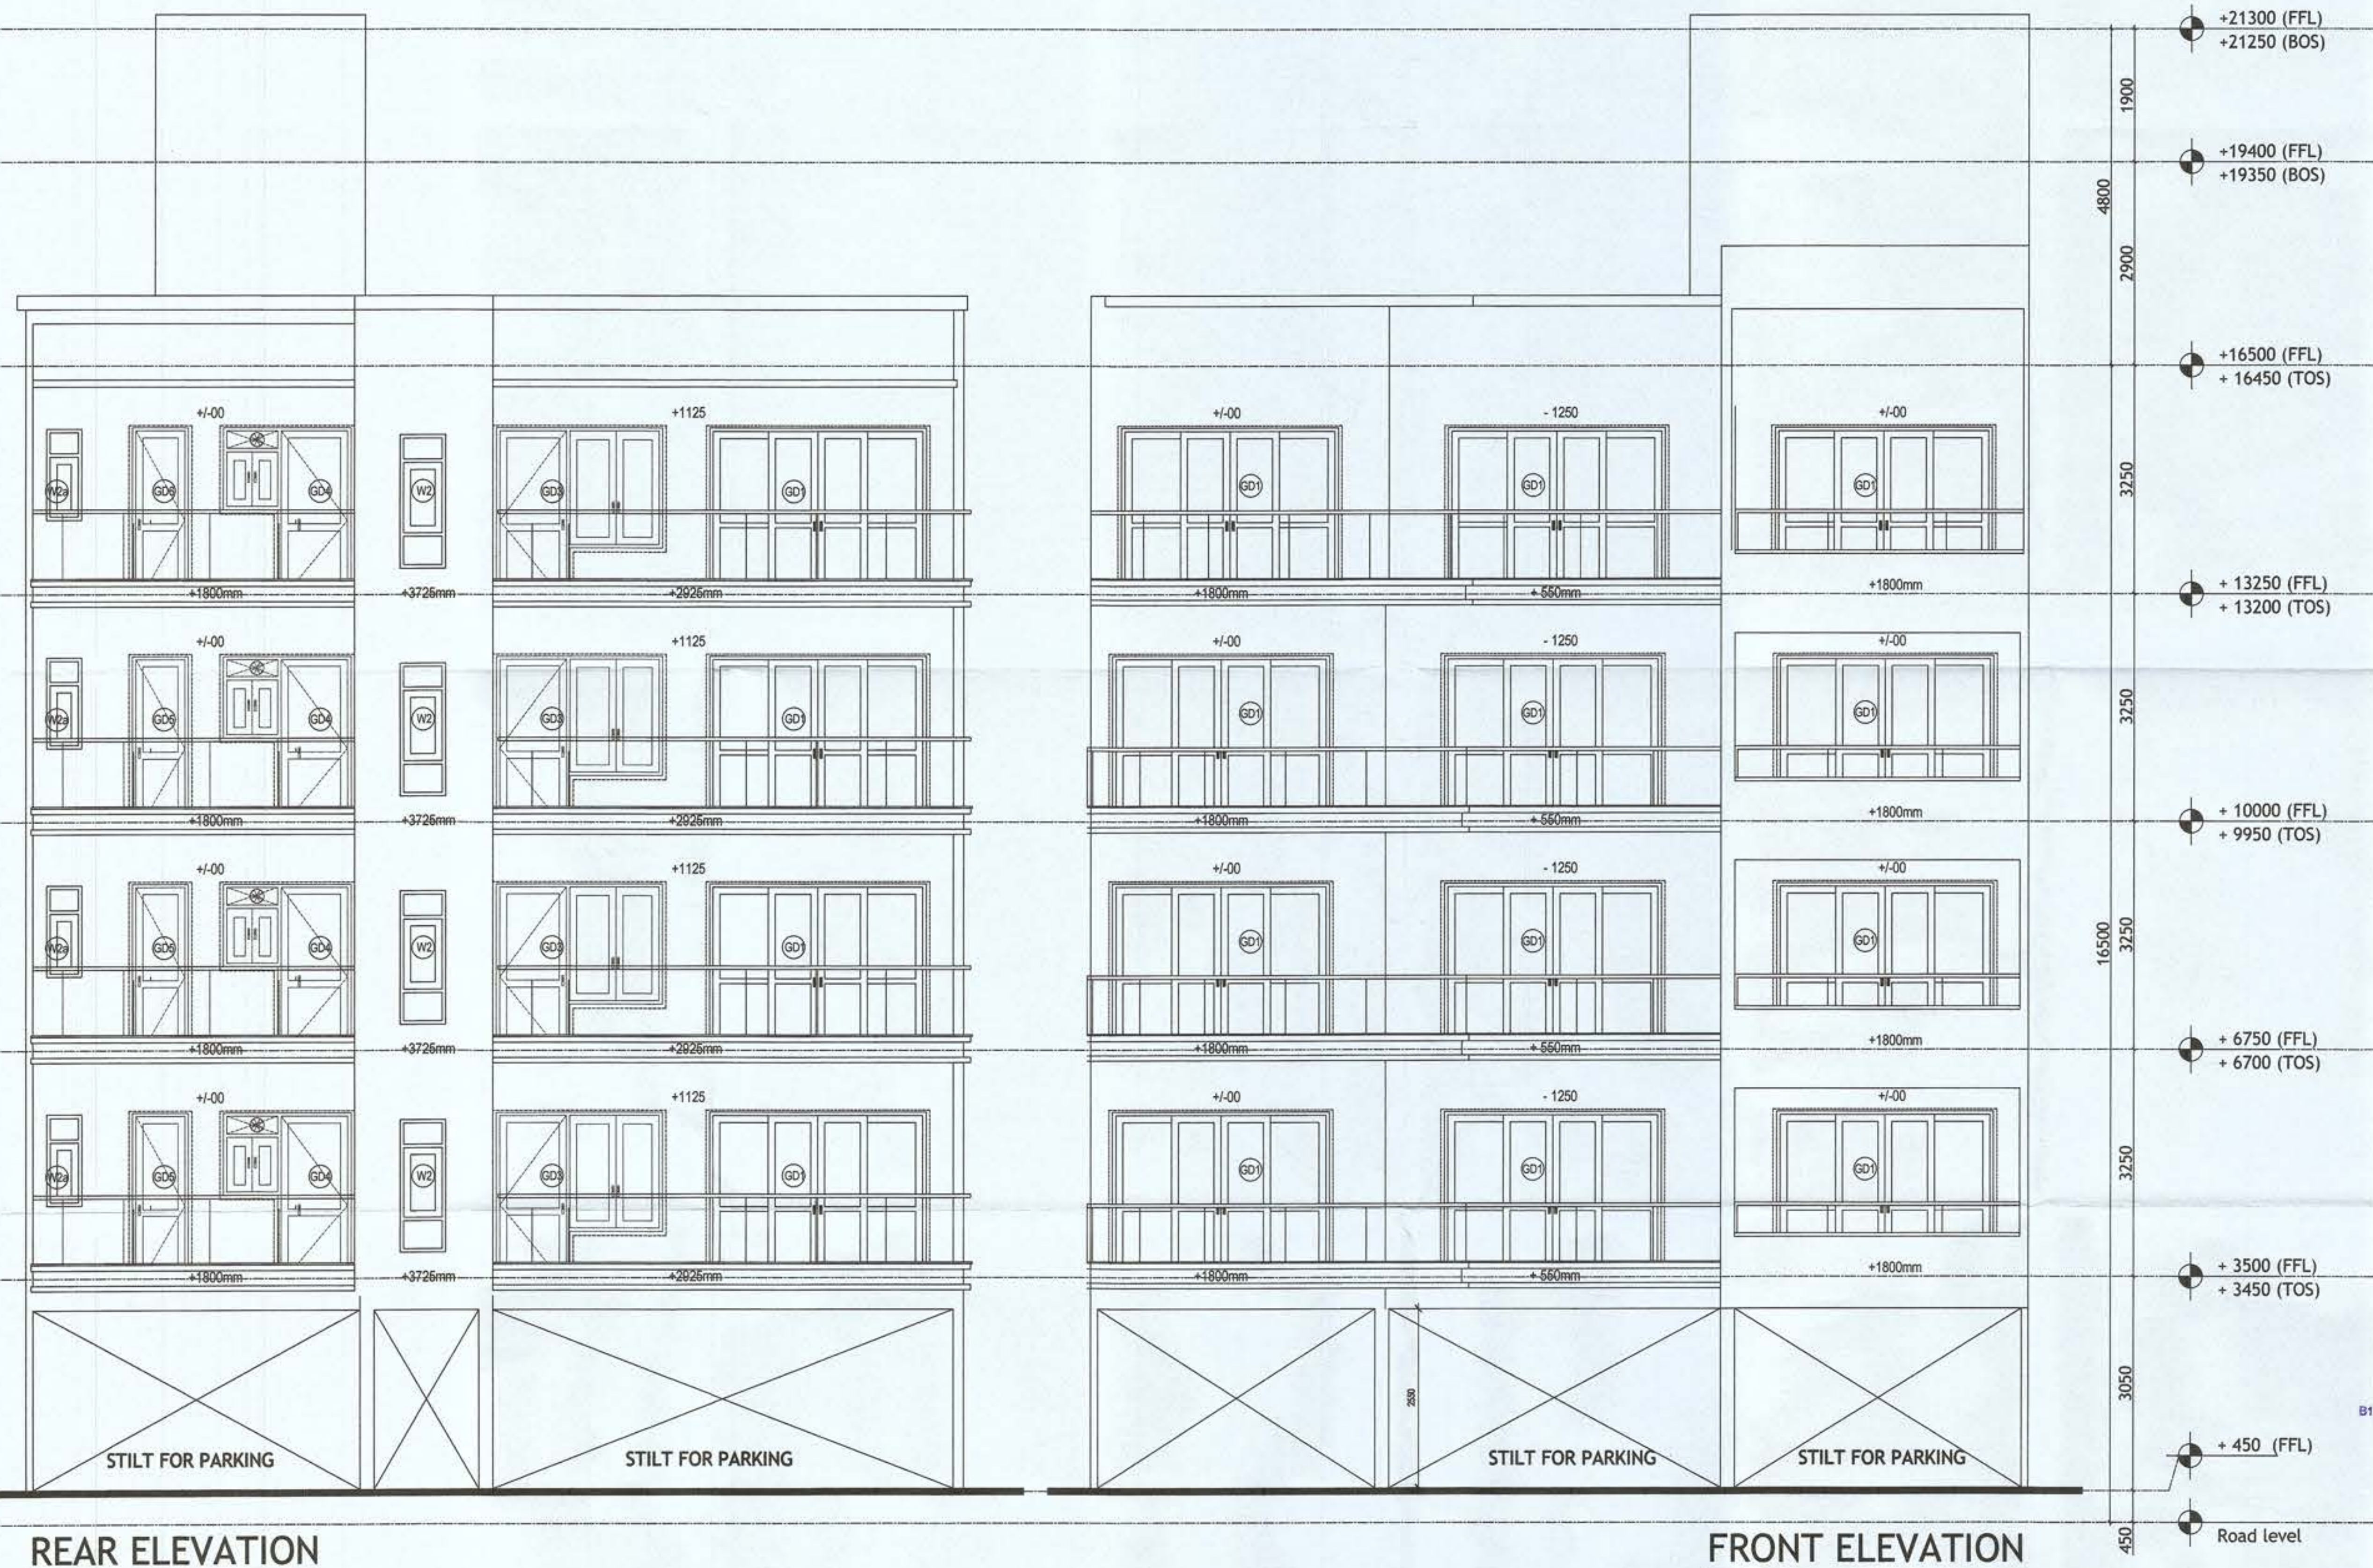

PLUMBING NOTES :

1. WASH BASIN TO FLOOR TRAP (FT) 40 OD uPVC PIPE
2. FLOOR DRAIN (FD) TO FLOOR TRAP (FT) 63 OD uPVC WASTE PIPE
3. 110 OD uPVC PIPE USED FOR SOIL & 90 OD uPVC PIPE WASTE
4. (150X150)MM CUT OUT FOR WC PIPE IN FLOOR

GENERAL NOTES

1. ALL DIMENSIONS ARE IN MM UNLESS OTHER SPECIFIED.
2. ALL WINDOWS & VENTILATORS ARE OPENABLE.
3. ALL EXTERNAL WALLS ARE 150 MM THK. BLOCK WALL & INTERNAL PARTITION WALLS ARE 150 MM THK.
4. GATE & BOUNDARY WALL AS PER STANDARD DESIGN.
5. THE RESPONSIBILITY OF THE STRUCTURE DRAWING/ STRUCTURAL STABILITY OF THE BUILDING BLOCK AGAINST EARTHQUAKE SHALL BE SOLELY OF OWNER/ ARCHITECT/ STRUCTURE ENGINEER.

PROJECT TITLE

PROPOSED BUILDING PLAN FOR PLOT NO. J-88 FALLING IN RESIDENTIAL PLOTTED COLONY MEASURING 141.66875 ACRES (LICENSE NO. 64 OF 2010 DATED 21.08.2010) AT BRAHMA CITY, SECTOR-60, 61, 62, 63 & 65, GURUGRAM MANESAR URBAN COMPLEX BEING DEVELOPED BY ADANI BRAHMA SYNERGY PVT. LTD.

ARCHITECT SIGNATURE	STRUCTURE ENGINEER SIGNATURE	OWNER SIGNATURE
AR. PRADEEP KUMAR B1, DEV TOWER, OFFICE SECTOR-14, UDA Gurgaon	Gurdeep Singh Malhotra Structural Consultants B/E. Civil Regd. No. 657 Shop No. 5, F Floor, Gupta Complex HUDA Office Sec-14, Gurgaon	

DRAWING TITLE

ELEVATIONS
PLOT NO. J-88



SCALE - 1:50

DATE :

DRAWING NO.

SA-S88-100.3

Rudesh
Sanction & Valid For Two Years
Date 24/11/21 to 23/11/23

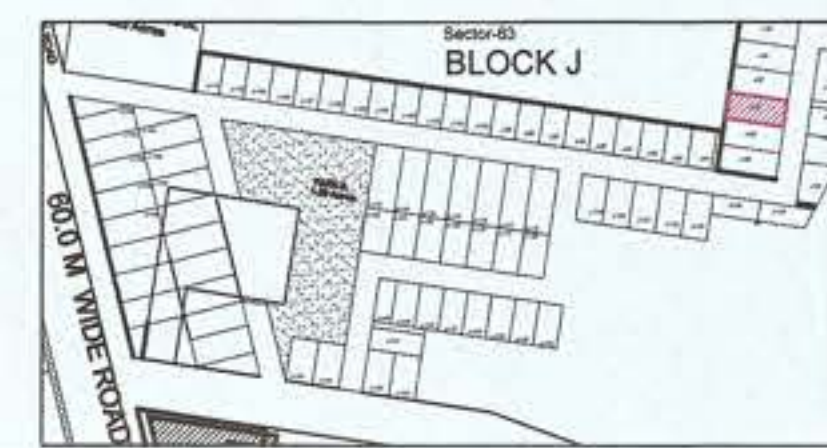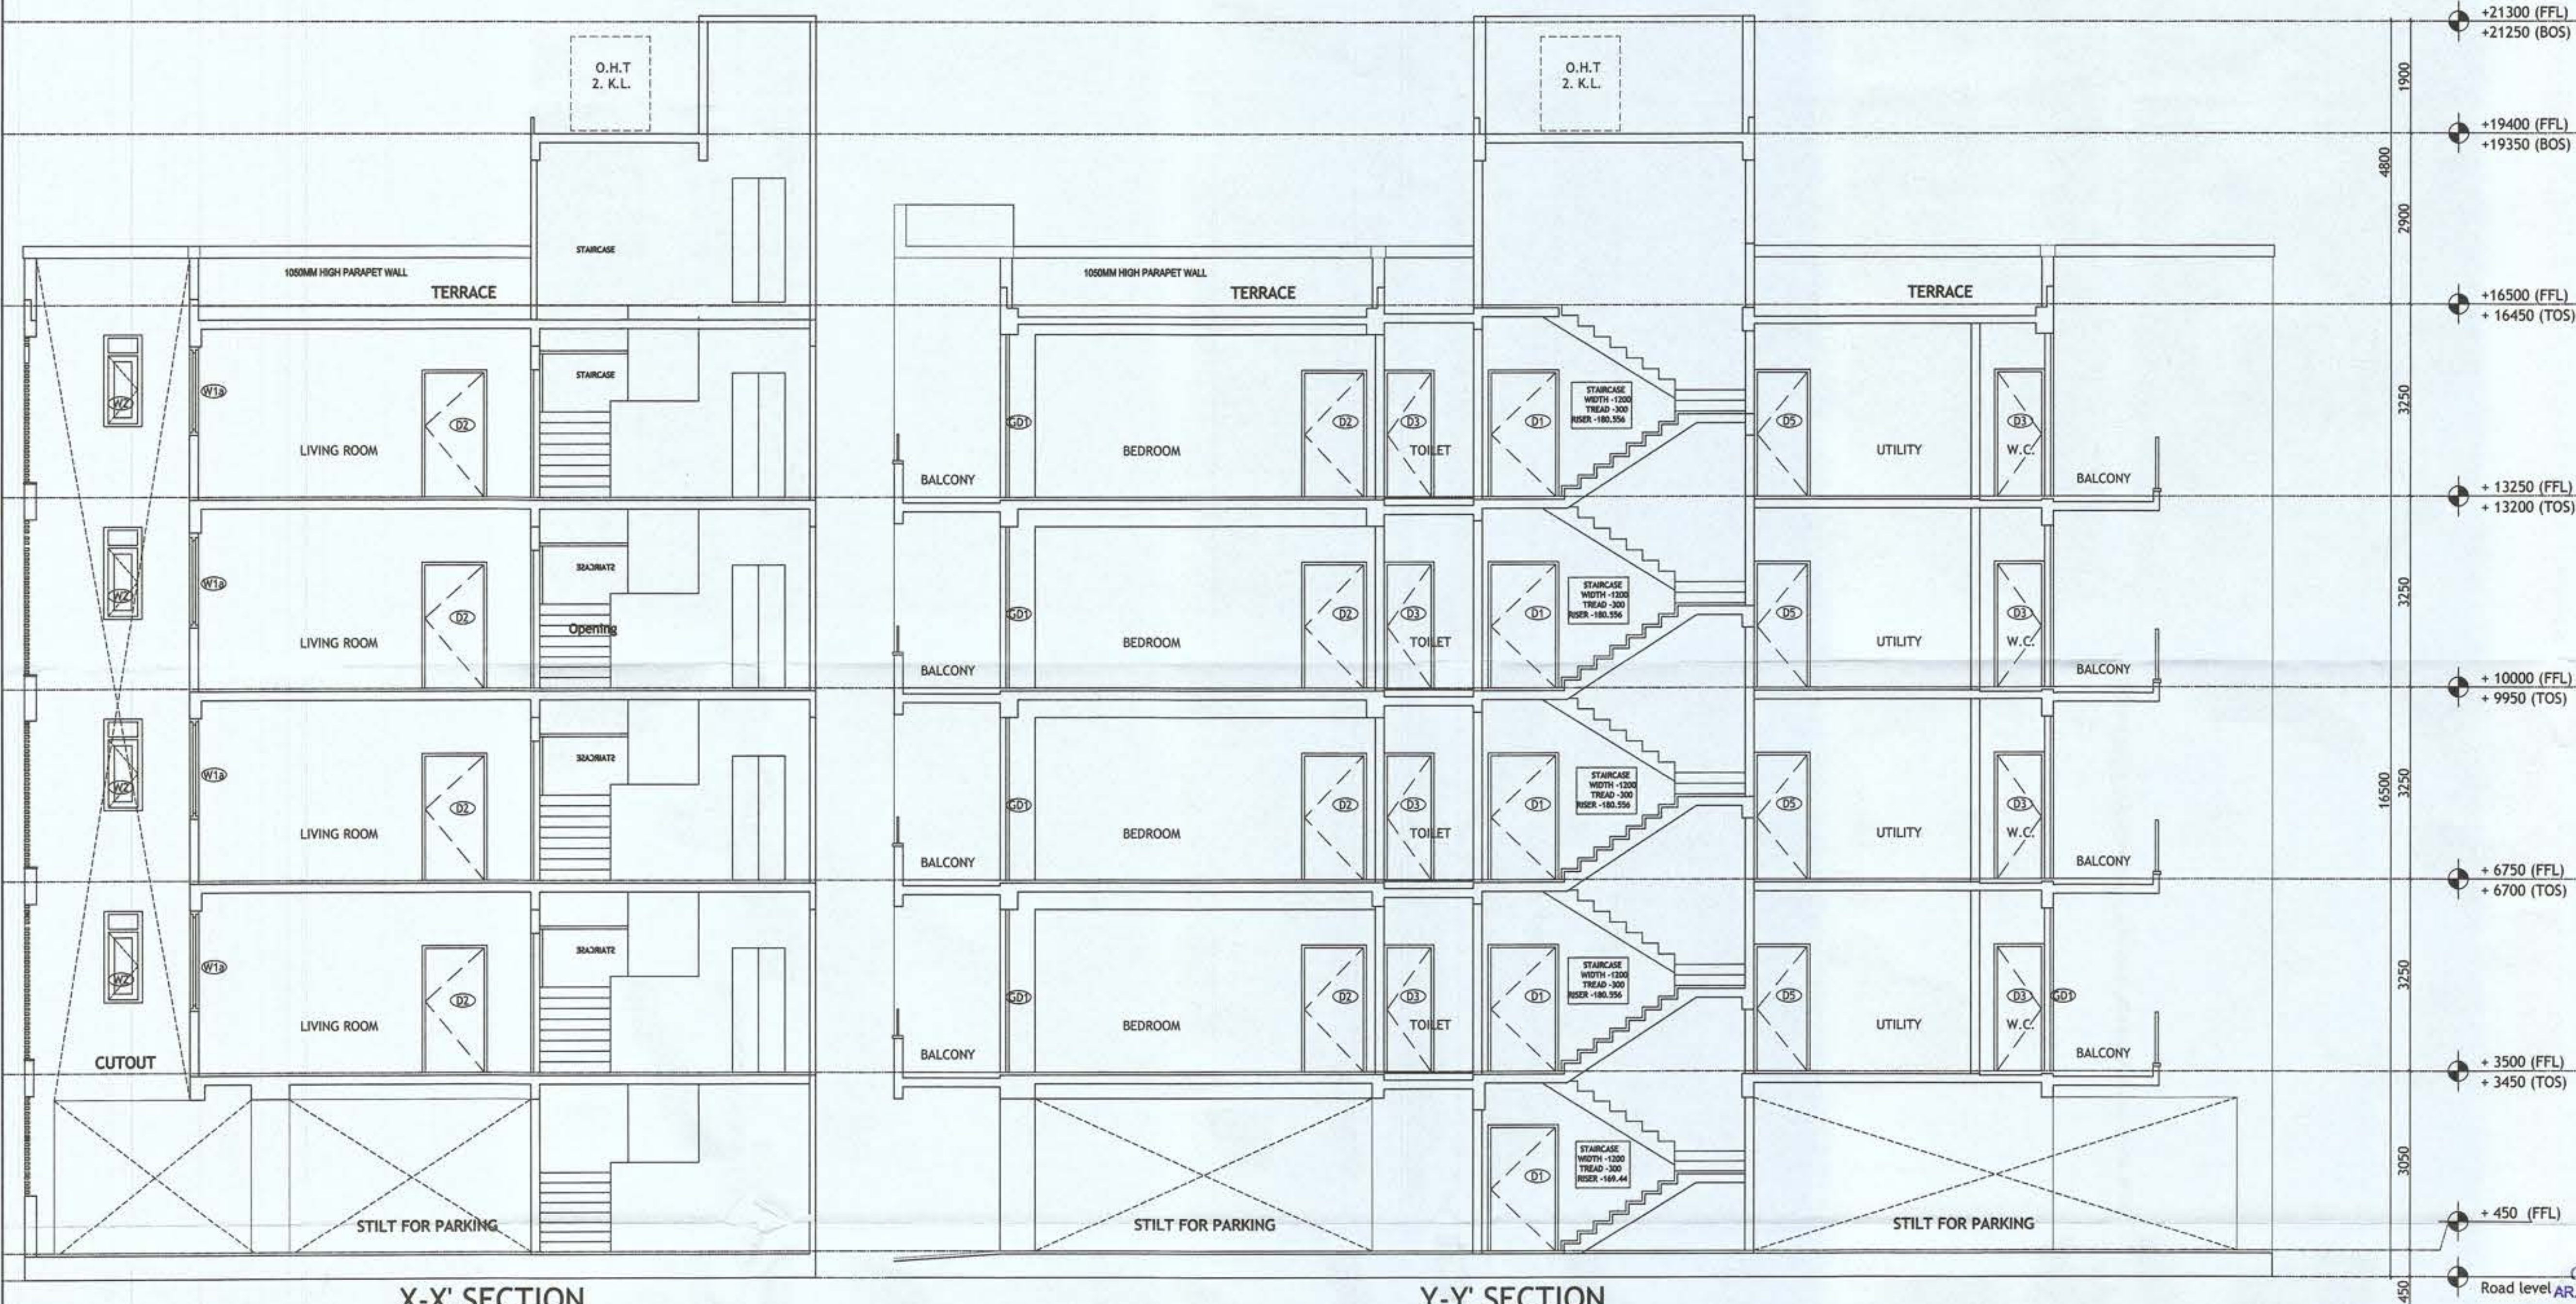

- PLUMBING NOTES :**
1. WASH BASIN TO FLOOR TRAP (FT) 40 OD UPVC PIPE
 2. FLOOR DRAIN (FD) TO FLOOR TRAP (FT) 63 OD UPVC WASTE PIPE
 3. 110 OD UPVC PIPE USED FOR SOIL & 90 OD UPVC PIPE WASTE
 4. (150X150)MM CUT OUT FOR WC PIPE IN FLOOR

- GENERAL NOTES**
1. ALL DIMENSIONS ARE IN MM UNLESS OTHERWISE SPECIFIED.
 2. ALL WINDOWS & VENTILATORS ARE OPENABLE.
 3. ALL EXTERNAL WALLS ARE 150 MM THK. BLOCK WALL & INTERNAL PARTITION WALLS ARE 100 MM THK.
 4. GATE & BOUNDARY WALL AS PER STANDARD DESIGN.
 5. THE RESPONSIBILITY OF THE STRUCTURE DRAWING/ STRUCTURAL STABILITY OF THE BUILDING BLOCK AGAINST EARTHQUAKE SHALL BE SOLELY OF OWNER/ ARCHITECT/ STRUCTURE ENGINEER.

PROJECT TITLE

PROPOSED BUILDING PLAN FOR PLOT NO. J-88 FALLING IN RESIDENTIAL PLOTTED COLONY MEASURING 141.66875 ACRES (LICENSE NO. 64 OF 2010 DATED 21.08.2010) AT BRAHMA CITY, SECTOR-60, 61, 62, 63 & 65, GURUGRAM MANESAR URBAN COMPLEX BEING DEVELOPED BY ADANI BRAHMA SYNERGY PVT. LTD.

ARCHITECT SIGNATURE	STRUCTURE ENGINEER SIGNATURE	OWNER SIGNATURE
<i>Rudesh</i>	<i>AR. PRADEEP KUMAR</i>	<i>Gurdeep Singh Malik</i>
CAZ 17/84030	SECTOR-60, GURUGRAM	SECTOR-60, GURUGRAM


DRAWING TITLE

SECTIONS
PLOT NO. J-88

SCALE - 1:50


DATE :

DRAWING NO. SA-S88-100.4

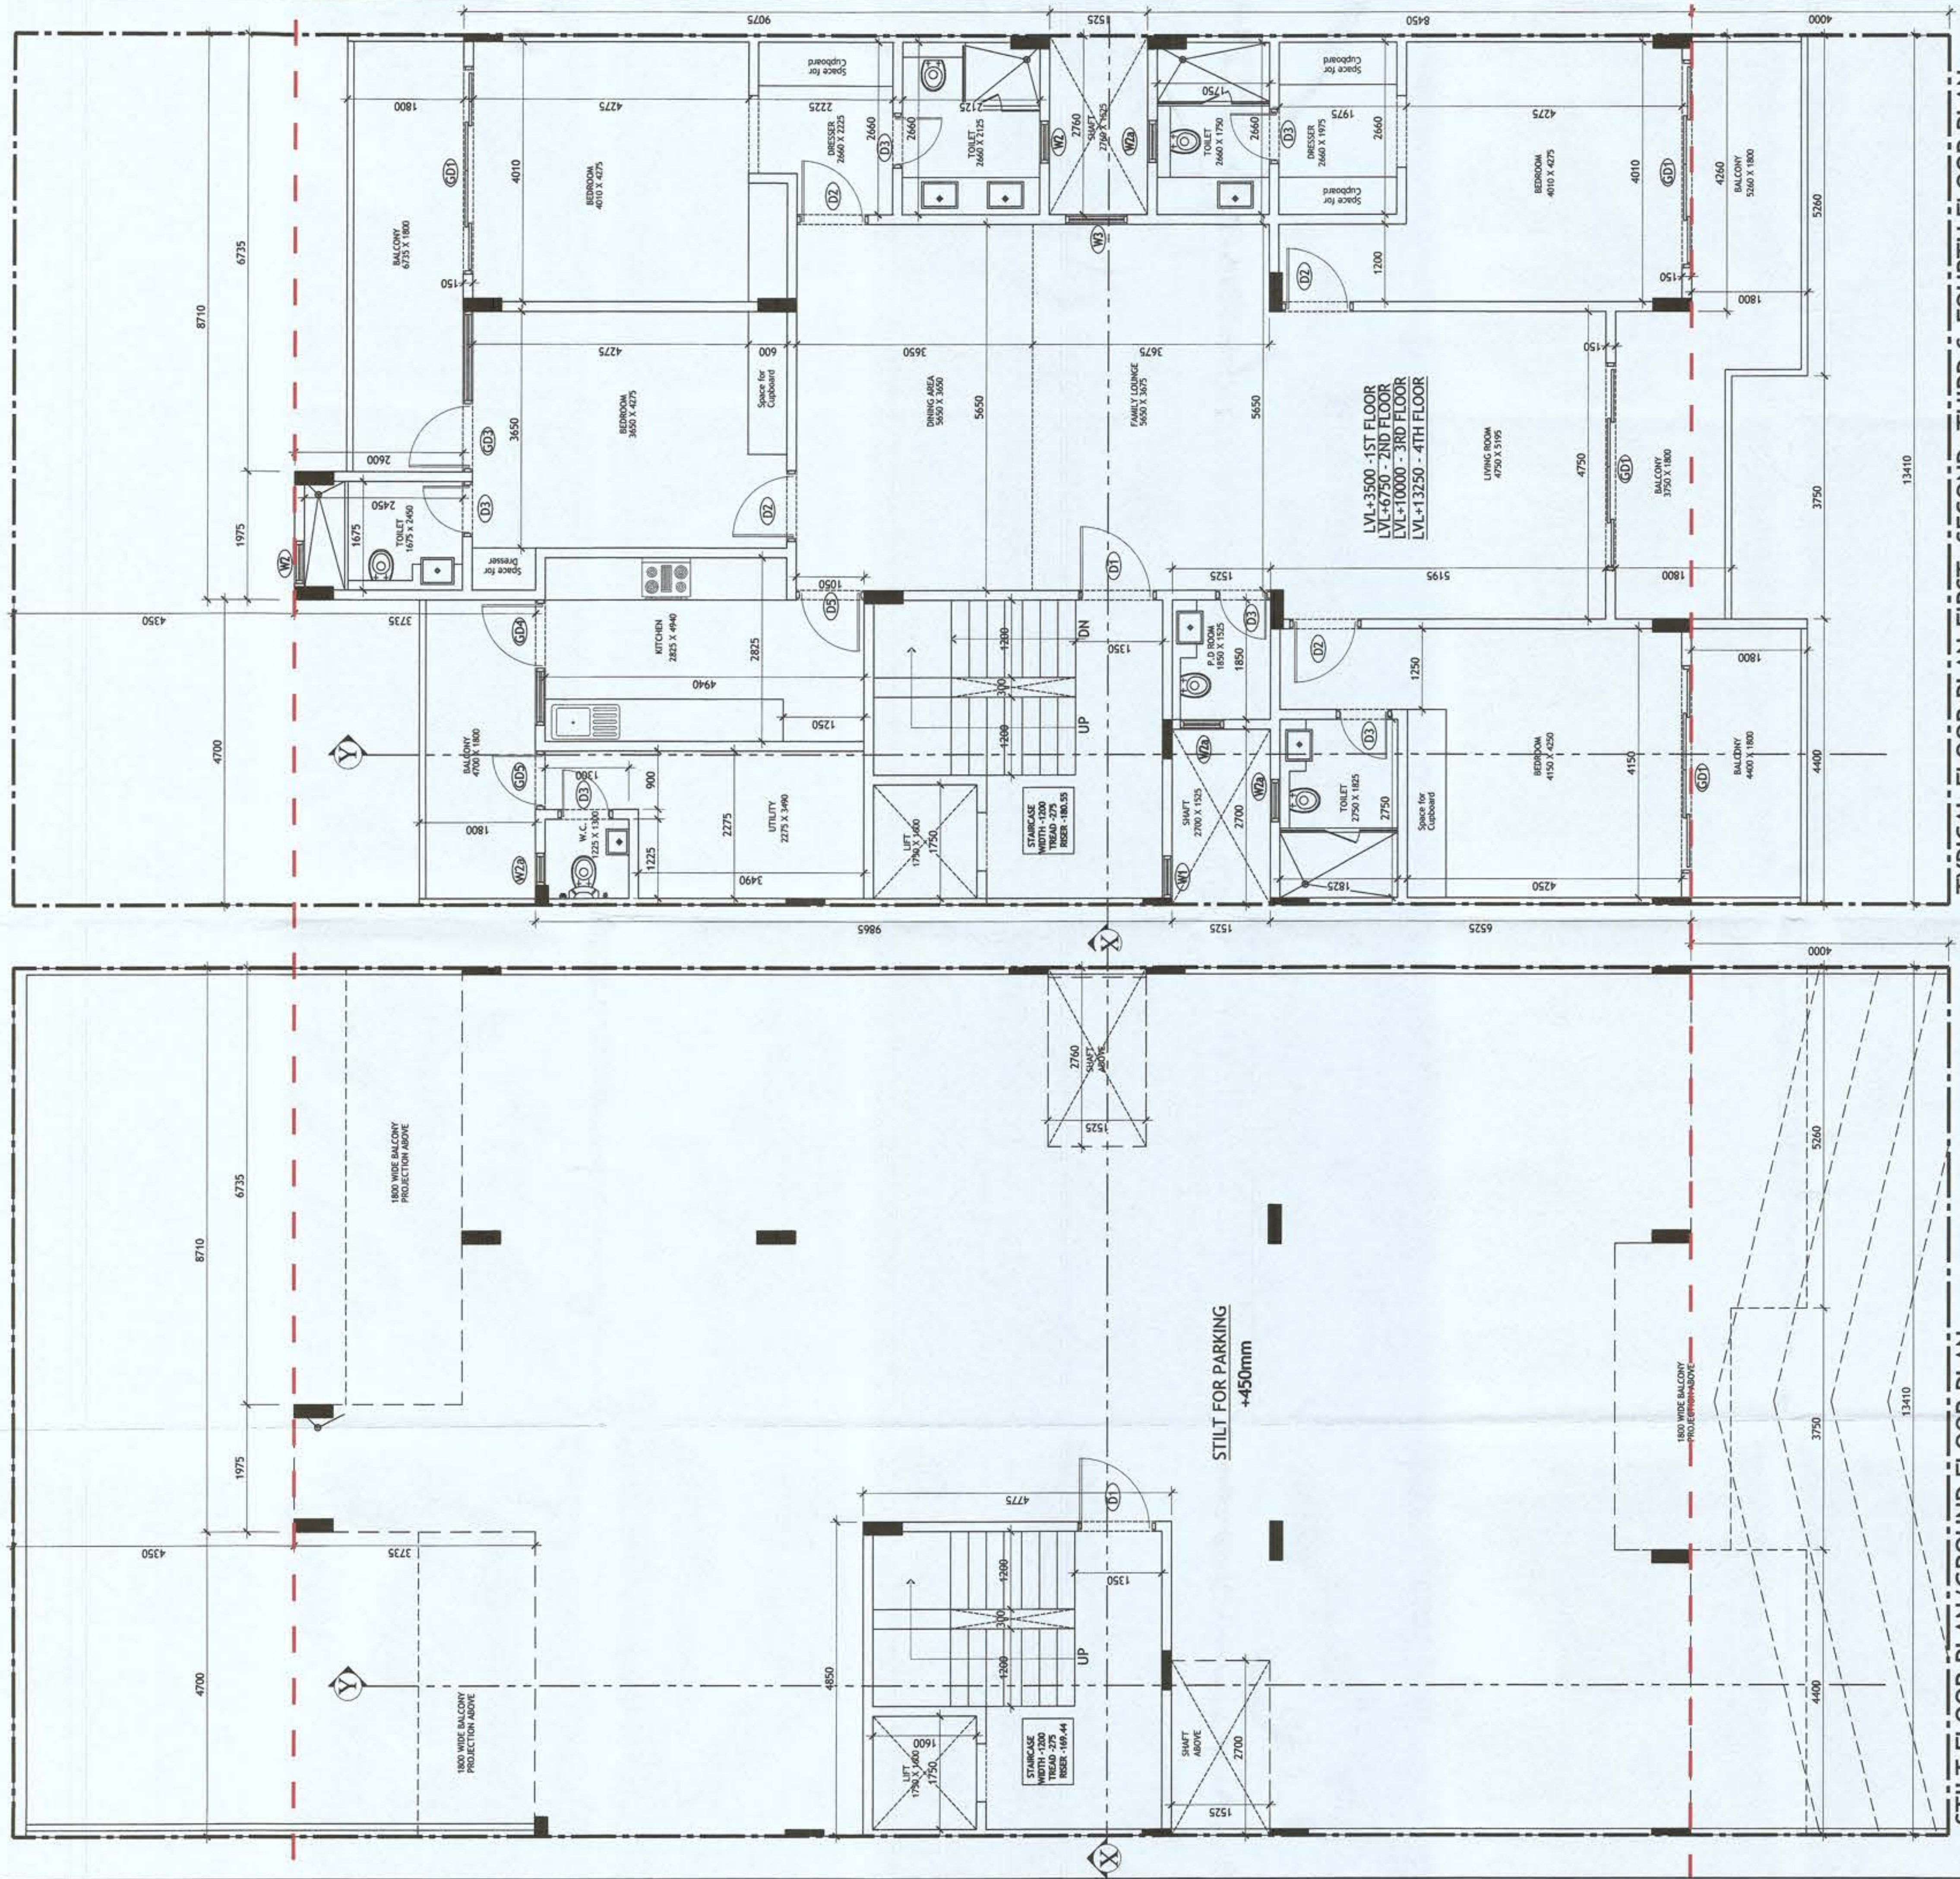

Sanction & Valid For Two Years
Date: 24/11/21 to 23/11/23

Door-Window Schedule					
S. NO.	No.	Rough Opening		From Fin. Floor	
		Width	Height	Cill	Lintel
1	W1	750	1400	1050	2450
2	W1a	1750	1850	600	2450
3	W2	600	2000	450	2450
4	W2A	600	1400	1050	2450
5	W3	900	1650	1050	2450
6	W4	450	1400	1050	2450
7	GD1	2900	2450	0	2450
8	GD2	850	2450	0	2450
9	GD3	1350	2450	0	2450
10	GD4	1780	2450	0	2450
11	GD5	1450	2450	1300	2450
12	GD6	750	2450	0	2450
13	D1	1200	2450	0	2450
14	D1a	1100	2150	0	2150
15	D2	900	2150	0	2150
16	D3	800	2150	0	2150
17	D4	1000	2150	0	2150

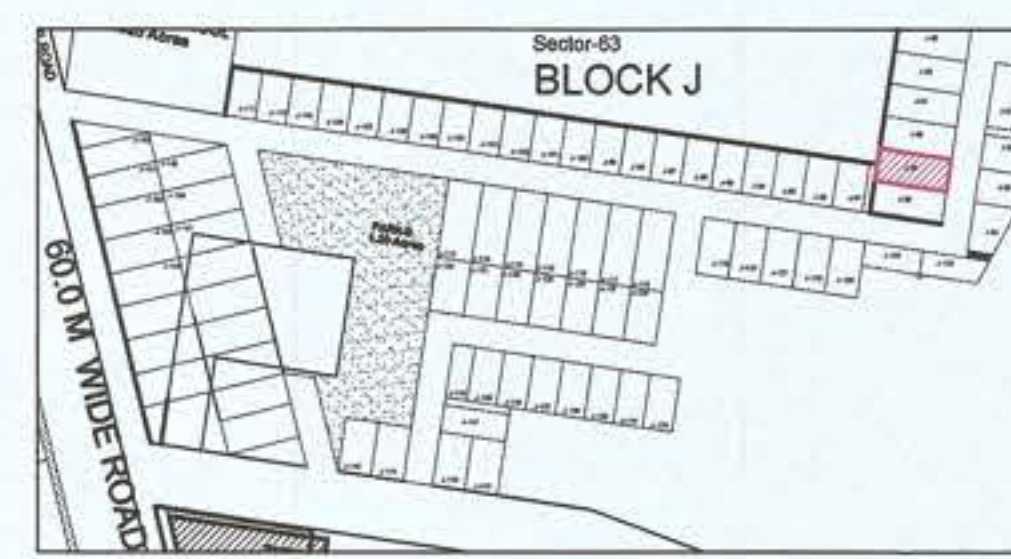

- PLUMBING NOTES :**
1. WASH BASIN TO FLOOR TRAP (FT) 40 OD uPVC PIPE
 2. FLOOR DRAIN (FD) TO FLOOR TRAP (FT) 63 OD uPVC WASTE PIPE
 3. 110 OD uPVC PIPE USED FOR SOIL & 90 OD uPVC PIPE WASTE
 4. (150X150)MM CUT OUT FOR WC PIPE IN FLOOR

- GENERAL NOTES**
1. ALL DIMENSIONS ARE IN MM UNLESS OTHER SPECIFIED.
 2. ALL WINDOWS & VENTILATORS ARE OPENABLE.
 3. ALL EXTERNAL WALLS ARE 150 MM THK. BLOCK WALL & INTERNAL PARTITION WALLS ARE 150 MM THK.
 4. GATE & BOUNDARY WALL AS PER STANDARD DESIGN.
 5. THE RESPONSIBILITY OF THE STRUCTURE DRAWING/ STRUCTURAL STABILITY OF THE BUILDING BLOCK AGAINST EARTHQUAKE SHALL BE SOLELY OF OWNER/ ARCHITECT/ STRUCTURE ENGINEER.

PROJECT TITLE



PROPOSED BUILDING PLAN FOR PLOT NO. J-89 FALLING IN RESIDENTIAL PLOTTED COLONY MEASURING 141.66875 ACRES (LICENSE NO. 64 OF 2010 DATED 21.08.2010) AT BRAHMA CITY, SECTOR-60, 61, 62, 63 & 65, GURUGRAM MANESAR URBAN COMPLEX BEING DEVELOPED BY ADANI BRAHMA SYNERGY PVT. LTD.

ARCHITECT SIGNATURE AR. PRADEEP KUMAR CA/2017/84030 B1, DEV TOWER, OPP. HUDA OFFICE SECTOR-14, GURUGRAM	STRUCTURE ENGINEER SIGNATURE Gurdeep Singh Malik Structural Consultants B. S. Civil Regd. No. 487 Shop No. 5, 1st Floor, Gupta Complex HUDA Office, Sec-14, Gurugram	OWNER SIGNATURE
---	--	-----------------

DRAWING TITLE

STILT/GROUND & TYPICAL (1st to 4th) FLOOR PLAN
PLOT NO. J-89

SCALE - 1:50	DATE :
DRAWING NO. SA-589-100	

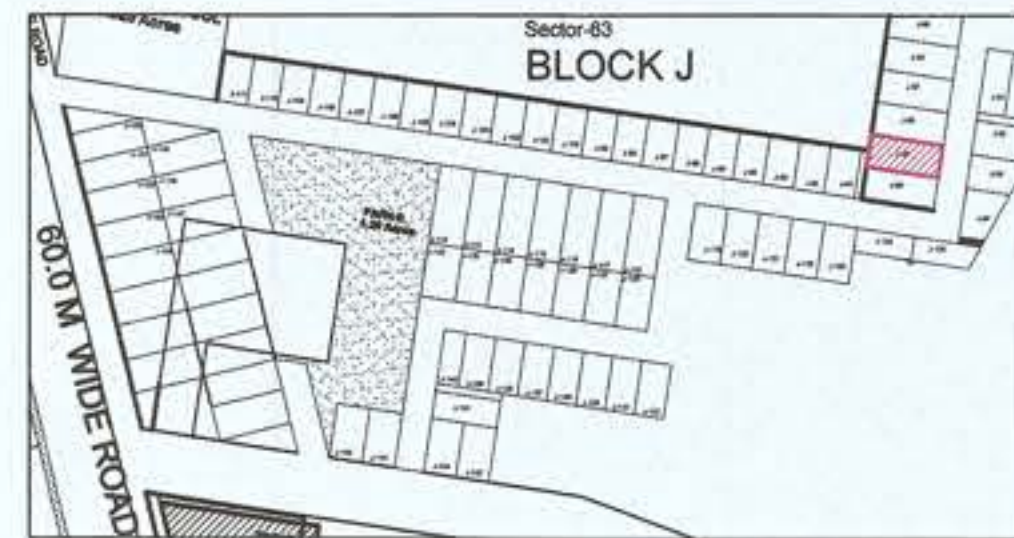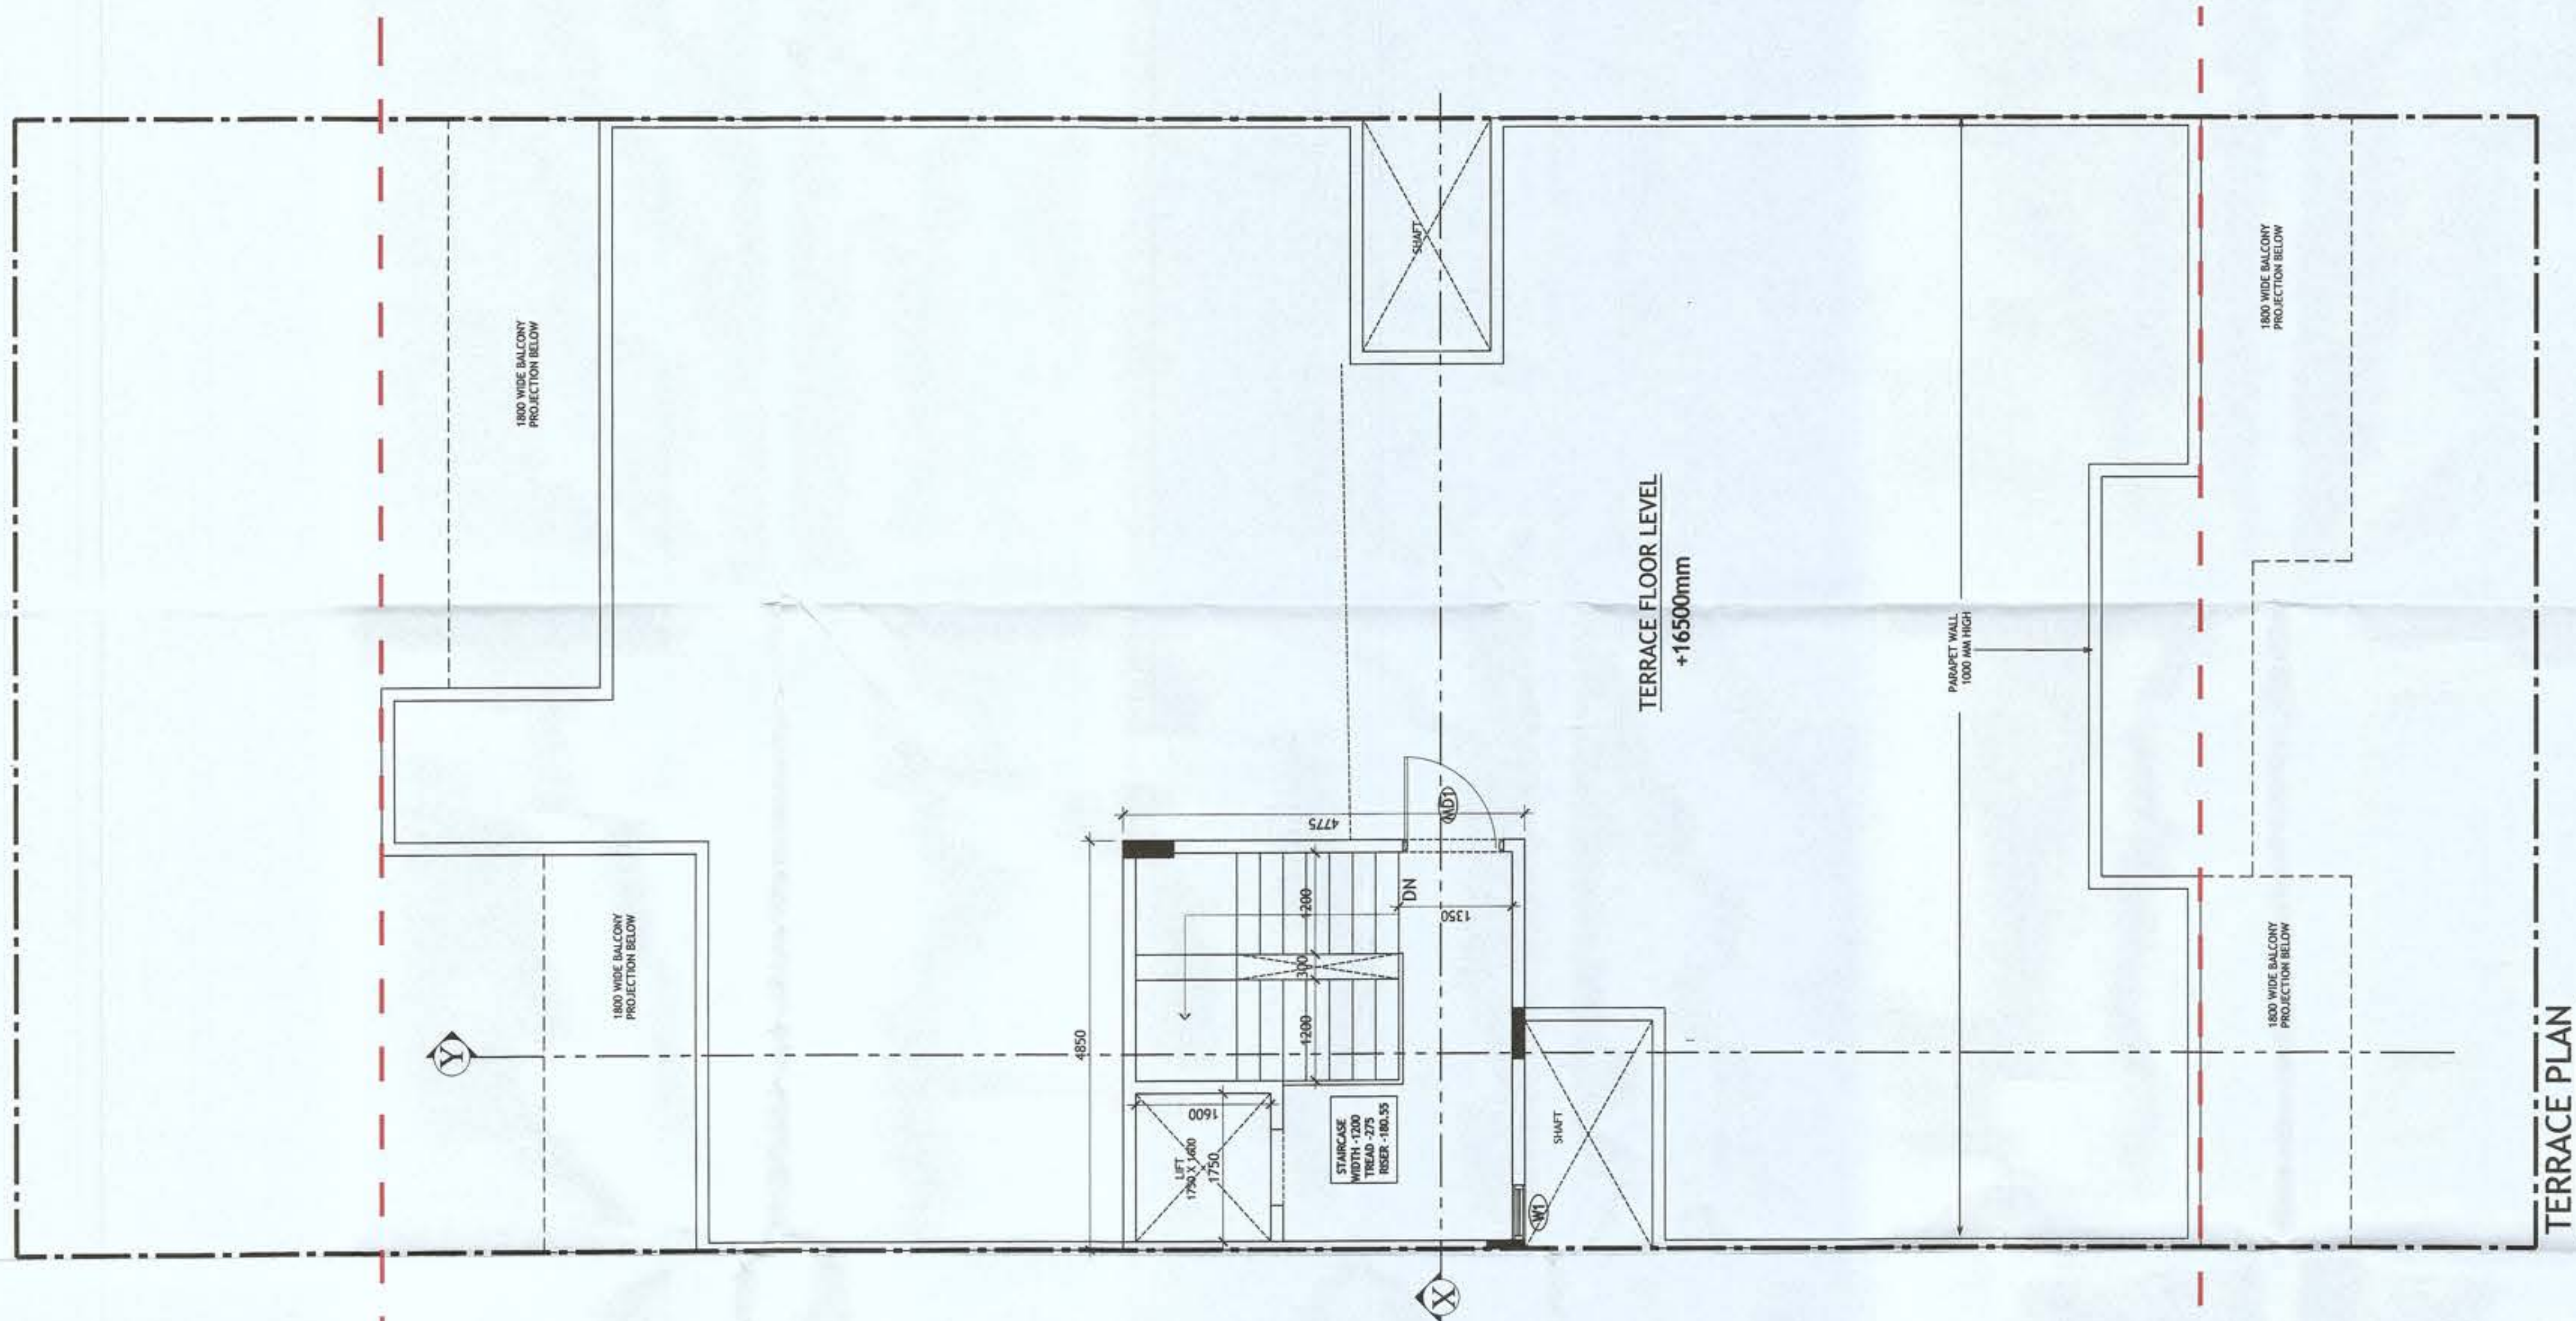

PLUMBING NOTES :

1. WASH BASIN TO FLOOR TRAP (FT) 40 OD uPVC PIPE
2. FLOOR DRAIN (FD) TO FLOOR TRAP (FT) 63 OD uPVC WASTE PIPE
3. 110 OD uPVC PIPE USED FOR SOIL & 90 OD uPVC PIPE WASTE
4. (150X150)MM CUT OUT FOR WC PIPE IN FLOOR

GENERAL NOTES

1. ALL DIMENSIONS ARE IN MM UNLESS OTHER SPECIFIED.
2. ALL WINDOWS & VENTILATORS ARE OPENABLE.
3. ALL EXTERNAL WALLS ARE 150 MM THK. BLOCK WALL & INTERNAL PARTITION WALLS ARE 150 MM THK.
4. GATE & BOUNDARY WALL AS PER STANDARD DESIGN.
5. THE RESPONSIBILITY OF THE STRUCTURE DRAWING/ STRUCTURAL STABILITY OF THE BUILDING BLOCK AGAINST EARTHQUAKE SHALL BE SOLELY OF OWNER/ ARCHITECT/ STRUCTURE ENGINEER.

PROJECT TITLE

PROPOSED BUILDING PLAN FOR PLOT NO. J-89 FALLING IN RESIDENTIAL PLOTTED COLONY MEASURING 141.66875 ACRES (LICENSE NO. 64 OF 2010 DATED 21.08.2010) AT BRAHMA CITY, SECTOR-60, 61, 62, 63 & 65, GURUGRAM MANESAR URBAN COMPLEX BEING DEVELOPED BY ADANI BRAHMA SYNERGY PVT. LTD.

ARCHITECT SIGNATURE STRUCTURE ENGINEER SIGNATURE OWNER SIGNATURE

AR. PRADEEP KUMAR
CA/2017/84030
B1, DEL TOWER, OPP. HUDA OFFICE
SECTOR-14, GURUGRAM

Gurdeep Singh Malhotra
Structural Consultants
B.E. Civil
Regd. No. 267
Shop No. 5, F Floor, Gupta Complex
HUDA Office Sec-14 Gurgaon

DRAWING TITLE

TERRACE PLAN
PLOT NO. J-89

SCALE - 1:50

DATE :

DRAWING NO.

SA-S89-100.1

Area Statement			
Plot Size-	13.41 x 30m	=	402.300 Sqm
Permissible Ground Coverage	60%		Area Sqm
Achieved Ground Coverage (Table No.-2)	59.99%		241.331
Permissible FAR	2.40		965.520
Achieved FAR (Table No.-6)	2.209		888.599

Total Built-Up Area		
S. No.	Level	Area
1	Stilt Area	241.331
2	First Floor	216.360
3	Second Floor	216.360
4	Third Floor	216.360
5	Fourth Floor	216.360
6	Mumty & Machine Room Area	23.159
7	Staircase area at First Floor	3.191
8	Staircase Area at Second Floor	3.191
9	Staircase Area at Third Floor	3.191
10	Staircase Area at Fourth Floor	3.191
Total		1142.694

Table -1 Ground Coverage/Stilt floor Non FAR Area (Dim. In Metre)					
S. No.	Label	Nos.	Length (a)	Width (b)	Area (c) = (a)x(b)x(c)
1	A	1	2.700	5.345	14.432
2	B	1	4.400	1.180	5.192
3	C	1	4.260	1.180	5.027
4	D	1	2.760	7.270	20.065
5	E	1	2.760	9.075	25.047
6	F	1	3.975	1.135	4.512
7	G	1	1.975	3.735	7.377
8	H	1	2.700	9.865	26.636
9	I	1	7.950	16.735	133.043
G. Total					241.331



Table -2 Stilt FAR Area (Dim. In Metre)					
S. No.	Label	Nos.	Length (a)	Width (b)	Area (c) = (a)x(b)x(c)
1	A	1	4.850	4.775	23.159
G. Total					23.159

Table -2a Stilt Area (Dim. In Metre)		
S. No.	Stilt Non FAR Area = Ground Coverage - Stilt FAR	Area
1	Ground Coverage	241.331
2	Stilt FAR Area	23.159
Difference (1-2)		218.172


Table -3 Typical Floor FAR Area (Dim. In Metre)					
S. No.	Label	Nos.	Length (a)	Width (b)	Area (c) = (a)x(b)x(c)
1	A	1	2.700	5.345	14.432
2	B	1	4.400	1.180	5.192
3	C	1	4.260	1.180	5.027
4	D	1	2.760	7.270	20.065
5	E	1	2.760	9.075	25.047
6	F	1	3.975	1.135	4.512
7	G	1	1.975	3.735	7.377
8	H	1	2.700	9.865	26.636
9	I	1	7.950	16.735	133.043
Deductions					
1	d1	-1	3.300	6.600	-21.780
2	d2	-1	1.725	1.850	-3.191
G. Total					216.360

Table -4 Terrace Level Non FAR Area (Dim. In Metre)					
S. No.	Label	Nos.	Length (a)	Width (b)	Area (c) = (a)x(b)x(c)
1	A	1	4.850	4.775	23.159
G. Total					23.159


Table -5 TOTAL FAR AREA STATEMENT (Dim. In Metre)		
S. No.	FLOORS	Area
1	Stilt Level	23.159
2	First Floor Plan	216.360
3	Second Floor Plan	216.360
4	Third Floor Plan	216.360
5	Fourth Floor Plan	216.360
6	Terrace/ Mumty (Non FAR)	
G. Total		888.599

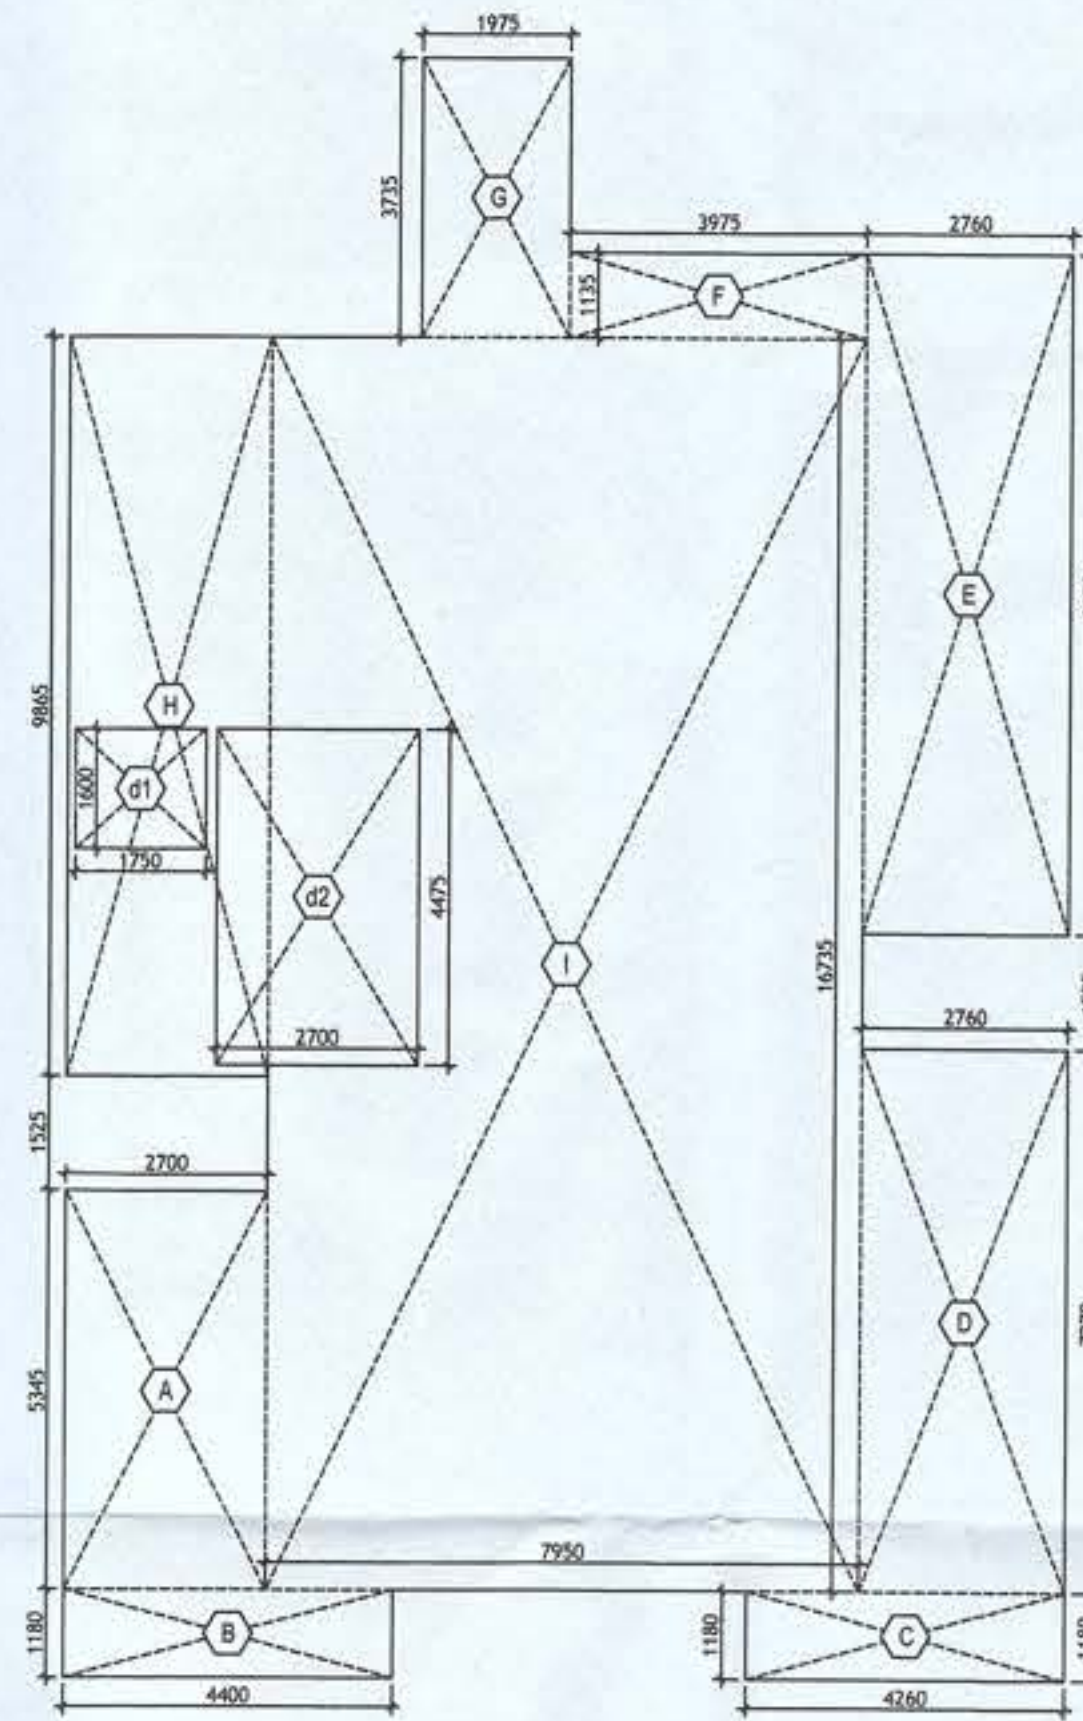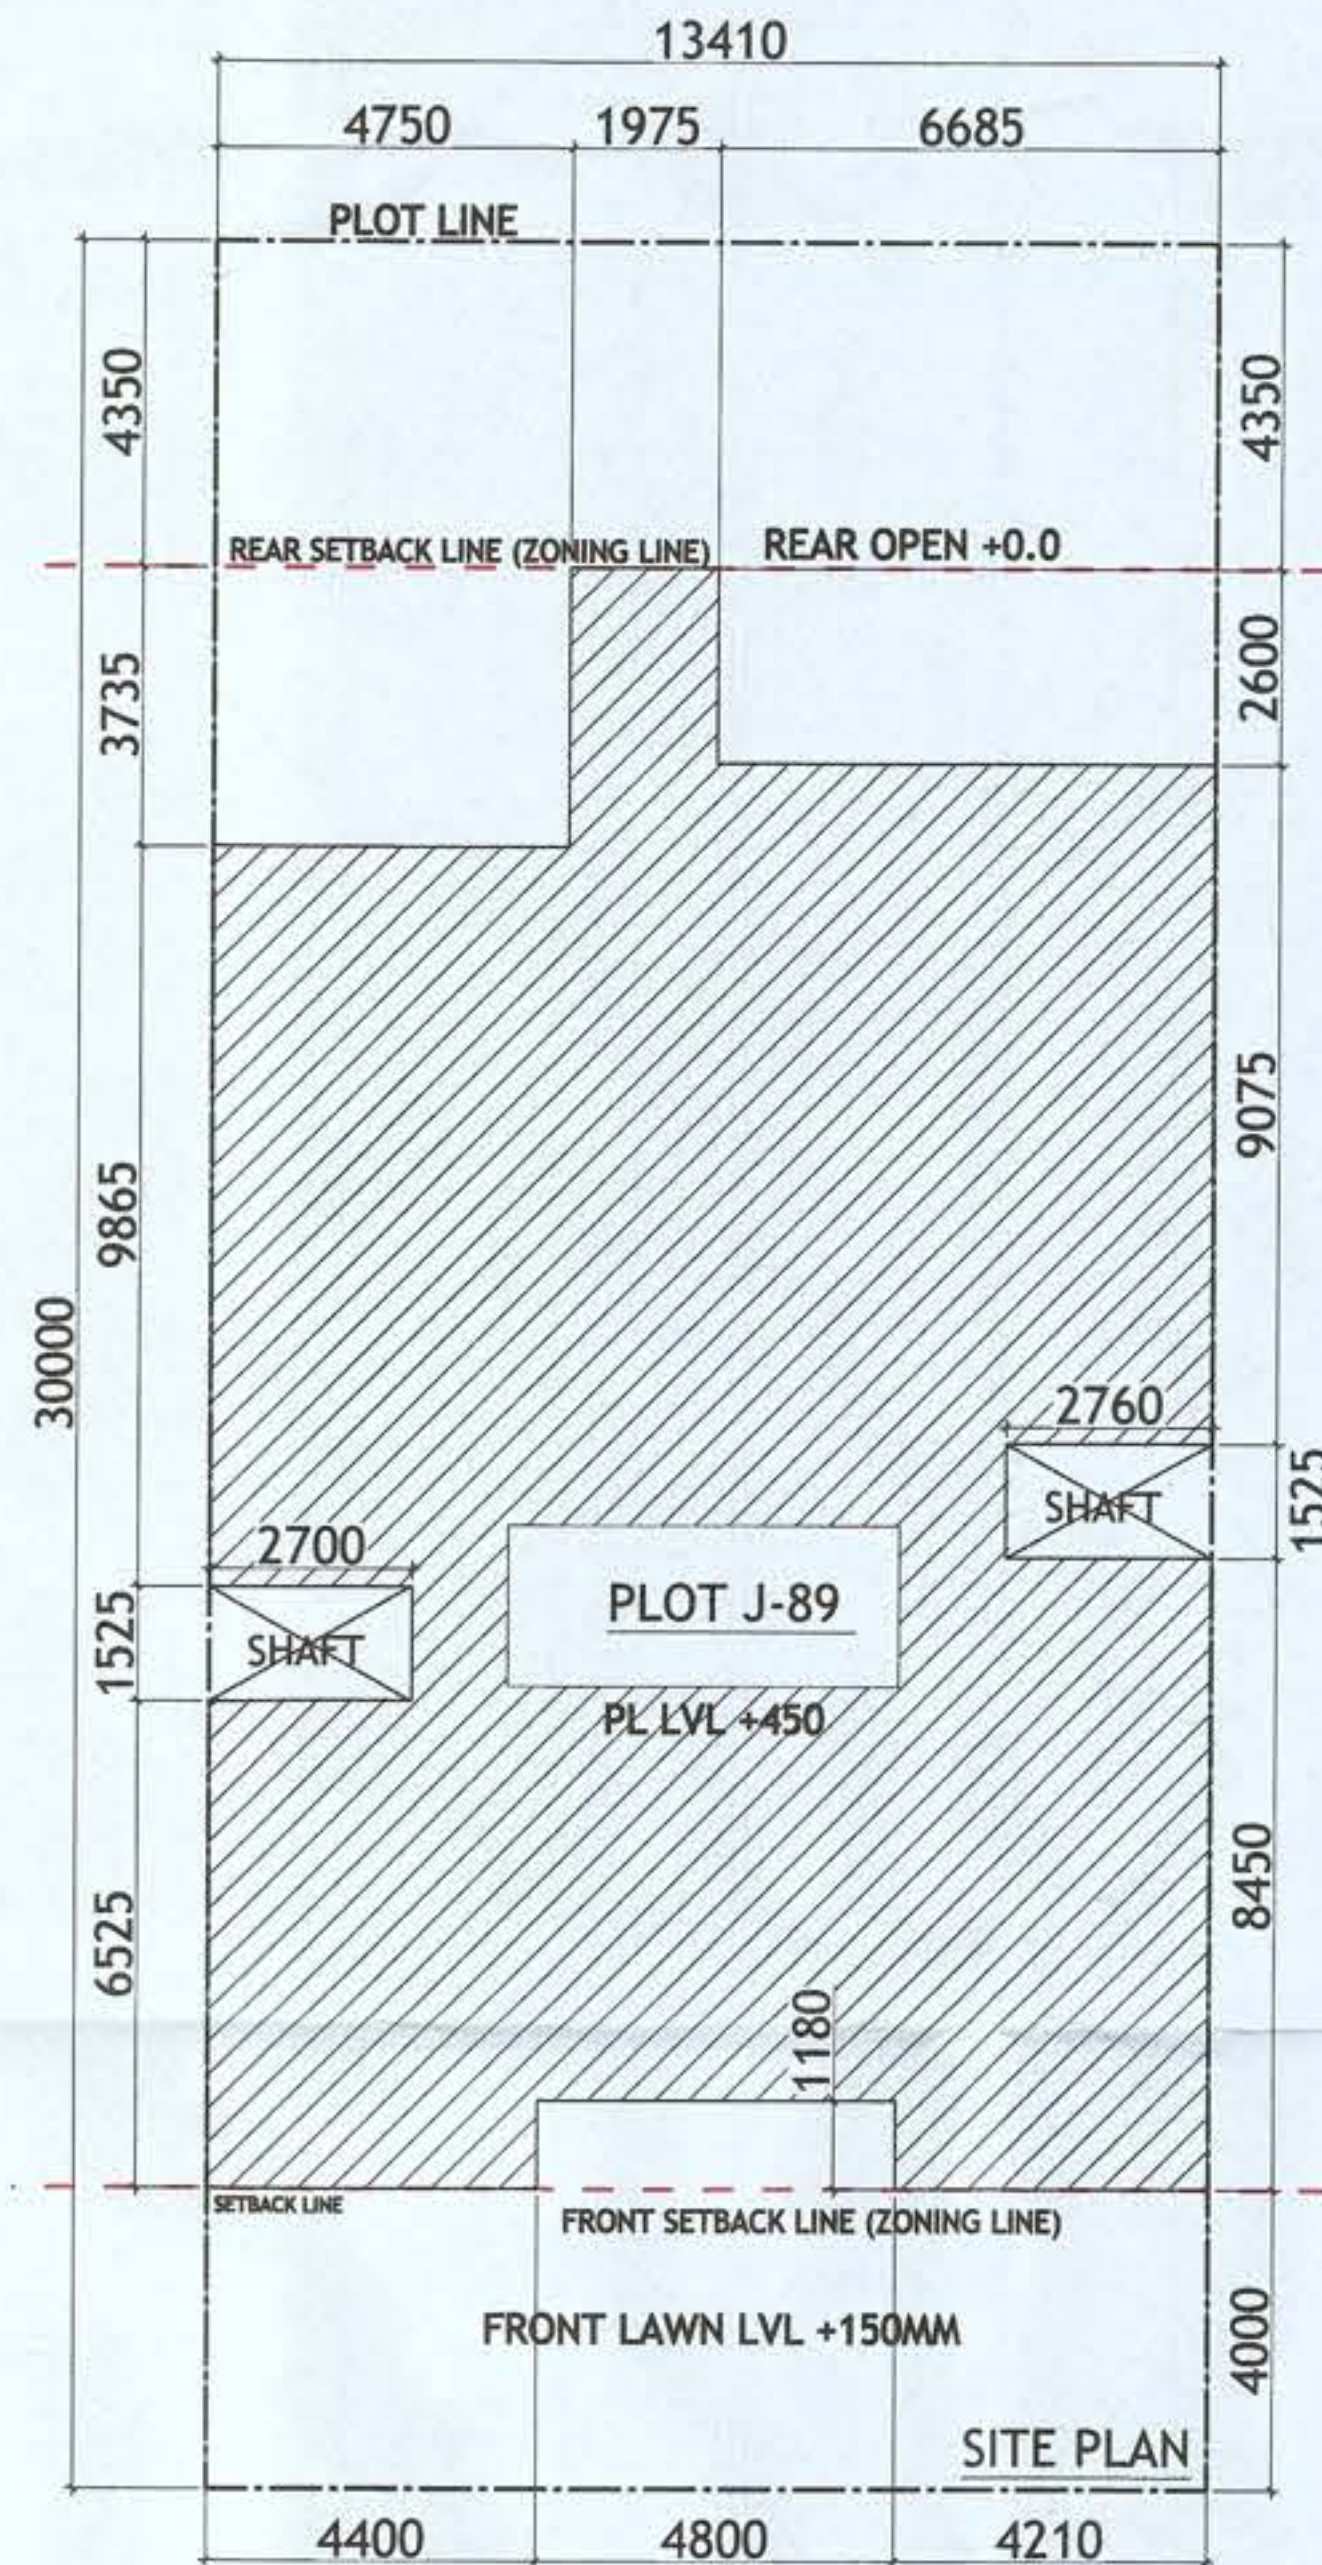

AREA DIAGRAM FOR GROUND
COVERAGE/STILT FLOOR & TYPICAL FLOOR
FAR AREA
Refer Table - No. 1 & 3

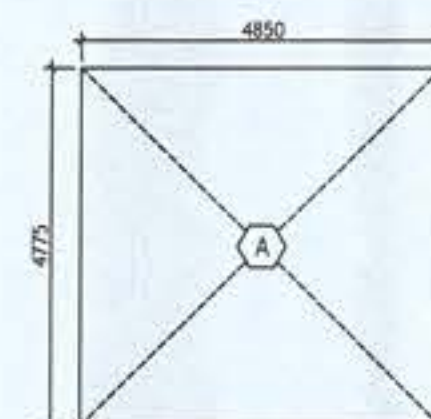


AREA DIAGRAM FOR
STILT FLOOR
(Refer Table - No. 2)

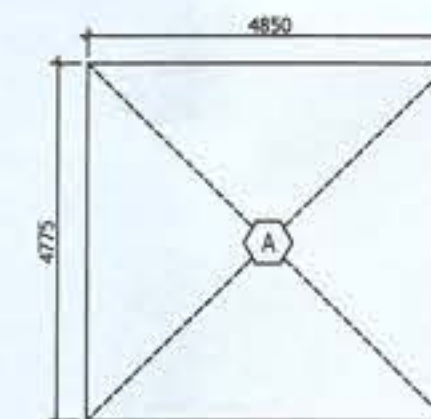

AREA DIAGRAM FOR MUMTY &
MACHINE ROOM
Refer Table - No. 4

Sanction & Valid For Two Years
Date 24/11/21 to 23/11/23

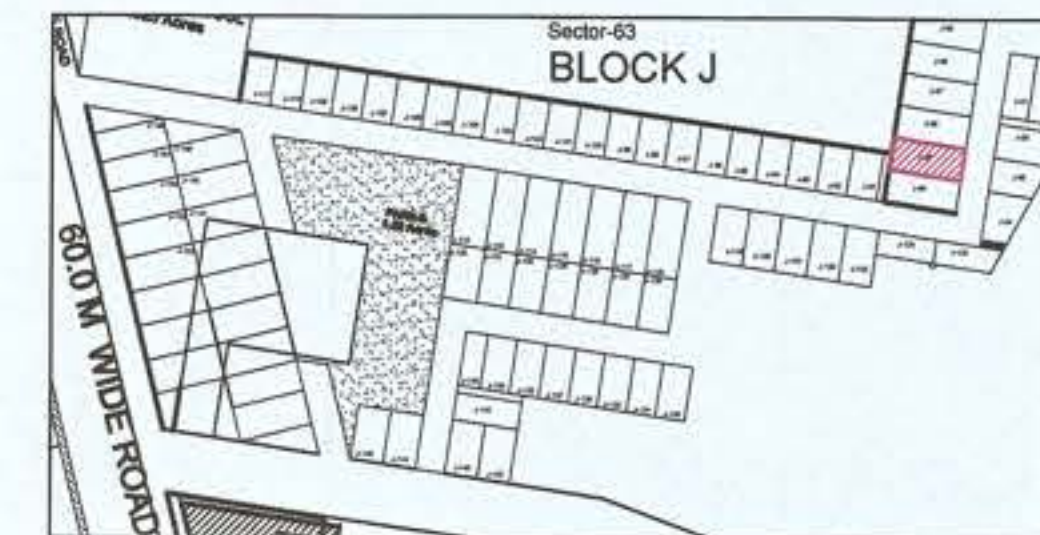

PLUMBING NOTES :

1. WASH BASIN TO FLOOR TRAP (FT) 40 OD uPVC PIPE
2. FLOOR DRAIN (FD) TO FLOOR TRAP (FT) 63 OD uPVC WASTE PIPE
3. 110 OD uPVC PIPE USED FOR SOIL & 90 OD uPVC PIPE WASTE
4. (150X150)MM CUT OUT FOR WC PIPE IN FLOOR

GENERAL NOTES

1. ALL DIMENSIONS ARE IN MM UNLESS OTHER SPECIFIED.
2. ALL WINDOWS & VENTILATORS ARE OPENABLE.
3. ALL EXTERNAL WALLS ARE 150 MM THK. BLOCK WALL & INTERNAL PARTITION WALLS ARE 150 MM THK.
4. GATE & BOUNDARY WALL AS PER STANDARD DESIGN.
5. THE RESPONSIBILITY OF THE STRUCTURE DRAWING/ STRUCTURAL STABILITY OF THE BUILDING BLOCK AGAINST EARTHQUAKE SHALL BE SOLELY OF OWNER/ ARCHITECT/ STRUCTURE ENGINEER.

PROJECT TITLE

PROPOSED BUILDING PLAN FOR PLOT NO. J-89 FALLING IN RESIDENTIAL PLOTTED COLONY MEASURING 141.66875 ACRES (LICENSE NO. 64 OF 2010 DATED 21.08.2010) AT BRAHMA CITY, SECTOR-60, 61, 62, 63 & 65, GURUGRAM MANESAR URBAN COMPLEX BEING DEVELOPED BY ADANI BRAHMA SYNERGY PVT. LTD.

ARCHITECT SIGNATURE STRUCTURE ENGINEER SIGNATURE OWNER SIGNATURE

AR. PRADEEP KUMAR
CA2017/84030
B1, DE/TOWER, OPP. HUDA OFFICE
SECTOR-14, GURUGRAM

Gurdeep Singh Mehta
Structural Consultants
S.E. Civil
Regd. No. 857
Shop No. 5, F Floor, Gupta Complex
HUDA Office Sec-14, Gurugram

DRAWING TITLE



SITE PLAN & AREA CALCULATION
PLOT NO. J-89

SCALE - 1:50

DATE :

DRAWING NO.

SA-S89-100.2

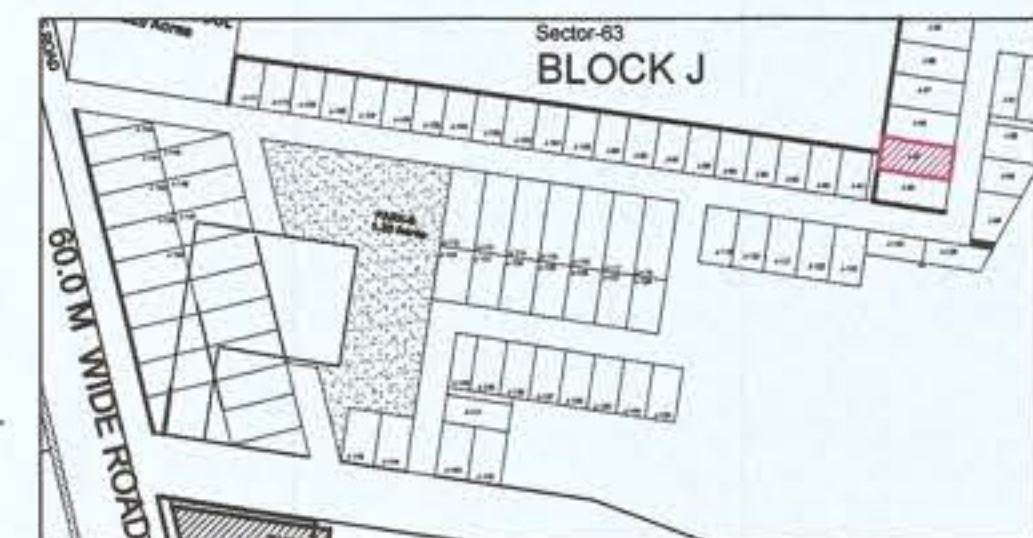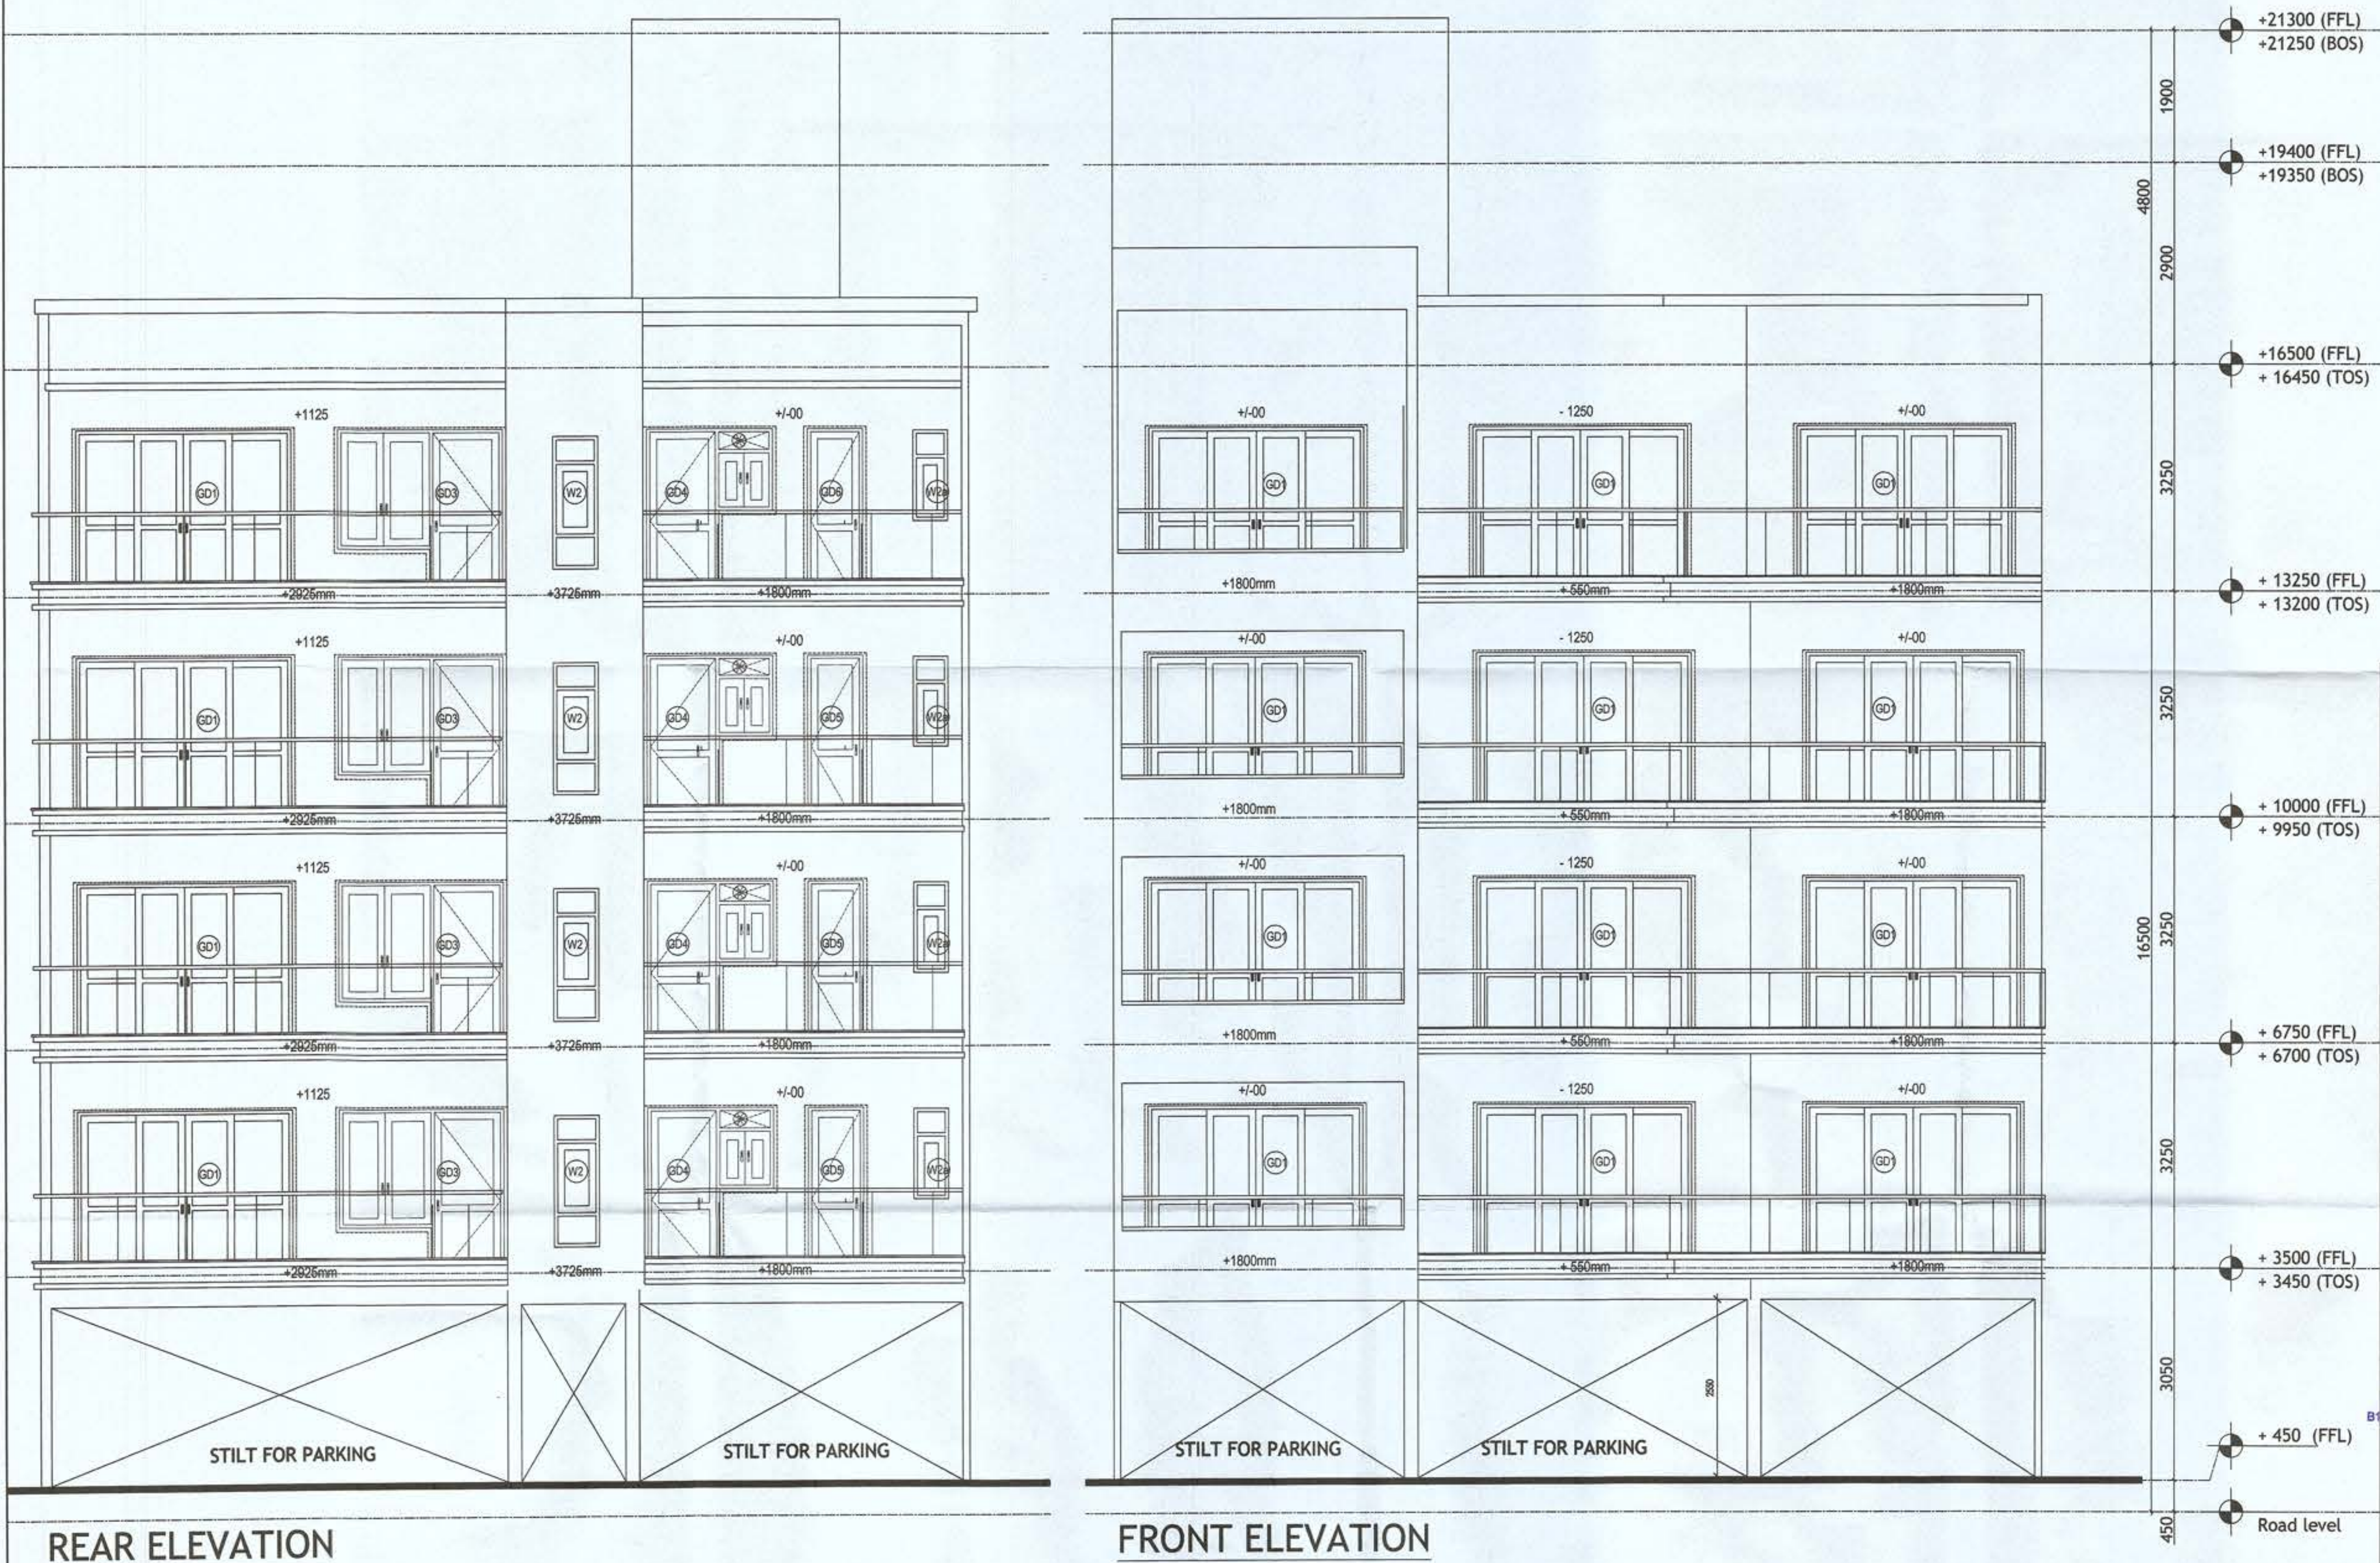

PLUMBING NOTES :

1. WASH BASIN TO FLOOR TRAP (FT) 40 OD uPVC PIPE
2. FLOOR DRAIN (FD) TO FLOOR TRAP (FT) 63 OD uPVC WASTE PIPE
3. 110 OD uPVC PIPE USED FOR SOIL & 90 OD uPVC PIPE WASTE
4. (150X150)MM CUT OUT FOR WC PIPE IN FLOOR

GENERAL NOTES

1. ALL DIMENSIONS ARE IN MM UNLESS OTHERWISE SPECIFIED.
2. ALL WINDOWS & VENTILATORS ARE OPENABLE.
3. ALL EXTERNAL WALLS ARE 150 MM THK. BLOCK WALL & INTERNAL PARTITION WALLS ARE 100 MM THK.
4. GATE & BOUNDARY WALL AS PER STANDARD DESIGN.
5. THE RESPONSIBILITY OF THE STRUCTURE DRAWING/ STRUCTURAL STABILITY OF THE BUILDING BLOCK AGAINST EARTHQUAKE SHALL BE SOLELY OF OWNER/ ARCHITECT/ STRUCTURE ENGINEER.

PROJECT TITLE

PROPOSED BUILDING PLAN FOR PLOT NO. J-89 FALLING IN RESIDENTIAL PLOTTED COLONY MEASURING 141.66875 ACRES (LICENSE NO. 64 OF 2010 DATED 21.08.2010) AT BRAHMA CITY, SECTOR-60, 61, 62, 63 & 65, GURUGRAM MANESAR URBAN COMPLEX BEING DEVELOPED BY ADANI BRAHMA SYNERGY PVT. LTD.

ARCHITECT SIGNATURE STRUCTURE ENGINEER SIGNATURE OWNER SIGNATURE

Ar. Pradeep Kumar
AR. PRADEEP KUMAR
CA/2017/84030
B-1, DEV TOWER, OPP. HUDA OFFICE
SECTOR-14, GURUGRAM

Gundat Singh Malik
Gundat Singh Malik
Structural Consultants
B.E. Civil
Regd. No. 557
Shop No. 5, 5th Floor, Gupta Complex
HUDA Office Sec-14 Gurgaon

DRAWING TITLE

ELEVATIONS
PLOT NO. J-89


SCALE - 1:50

DATE :

DRAWING NO.

SA-S89-100.3

Sanction & Valid For Two Years
Date: 24/11/21 to 23/11/23

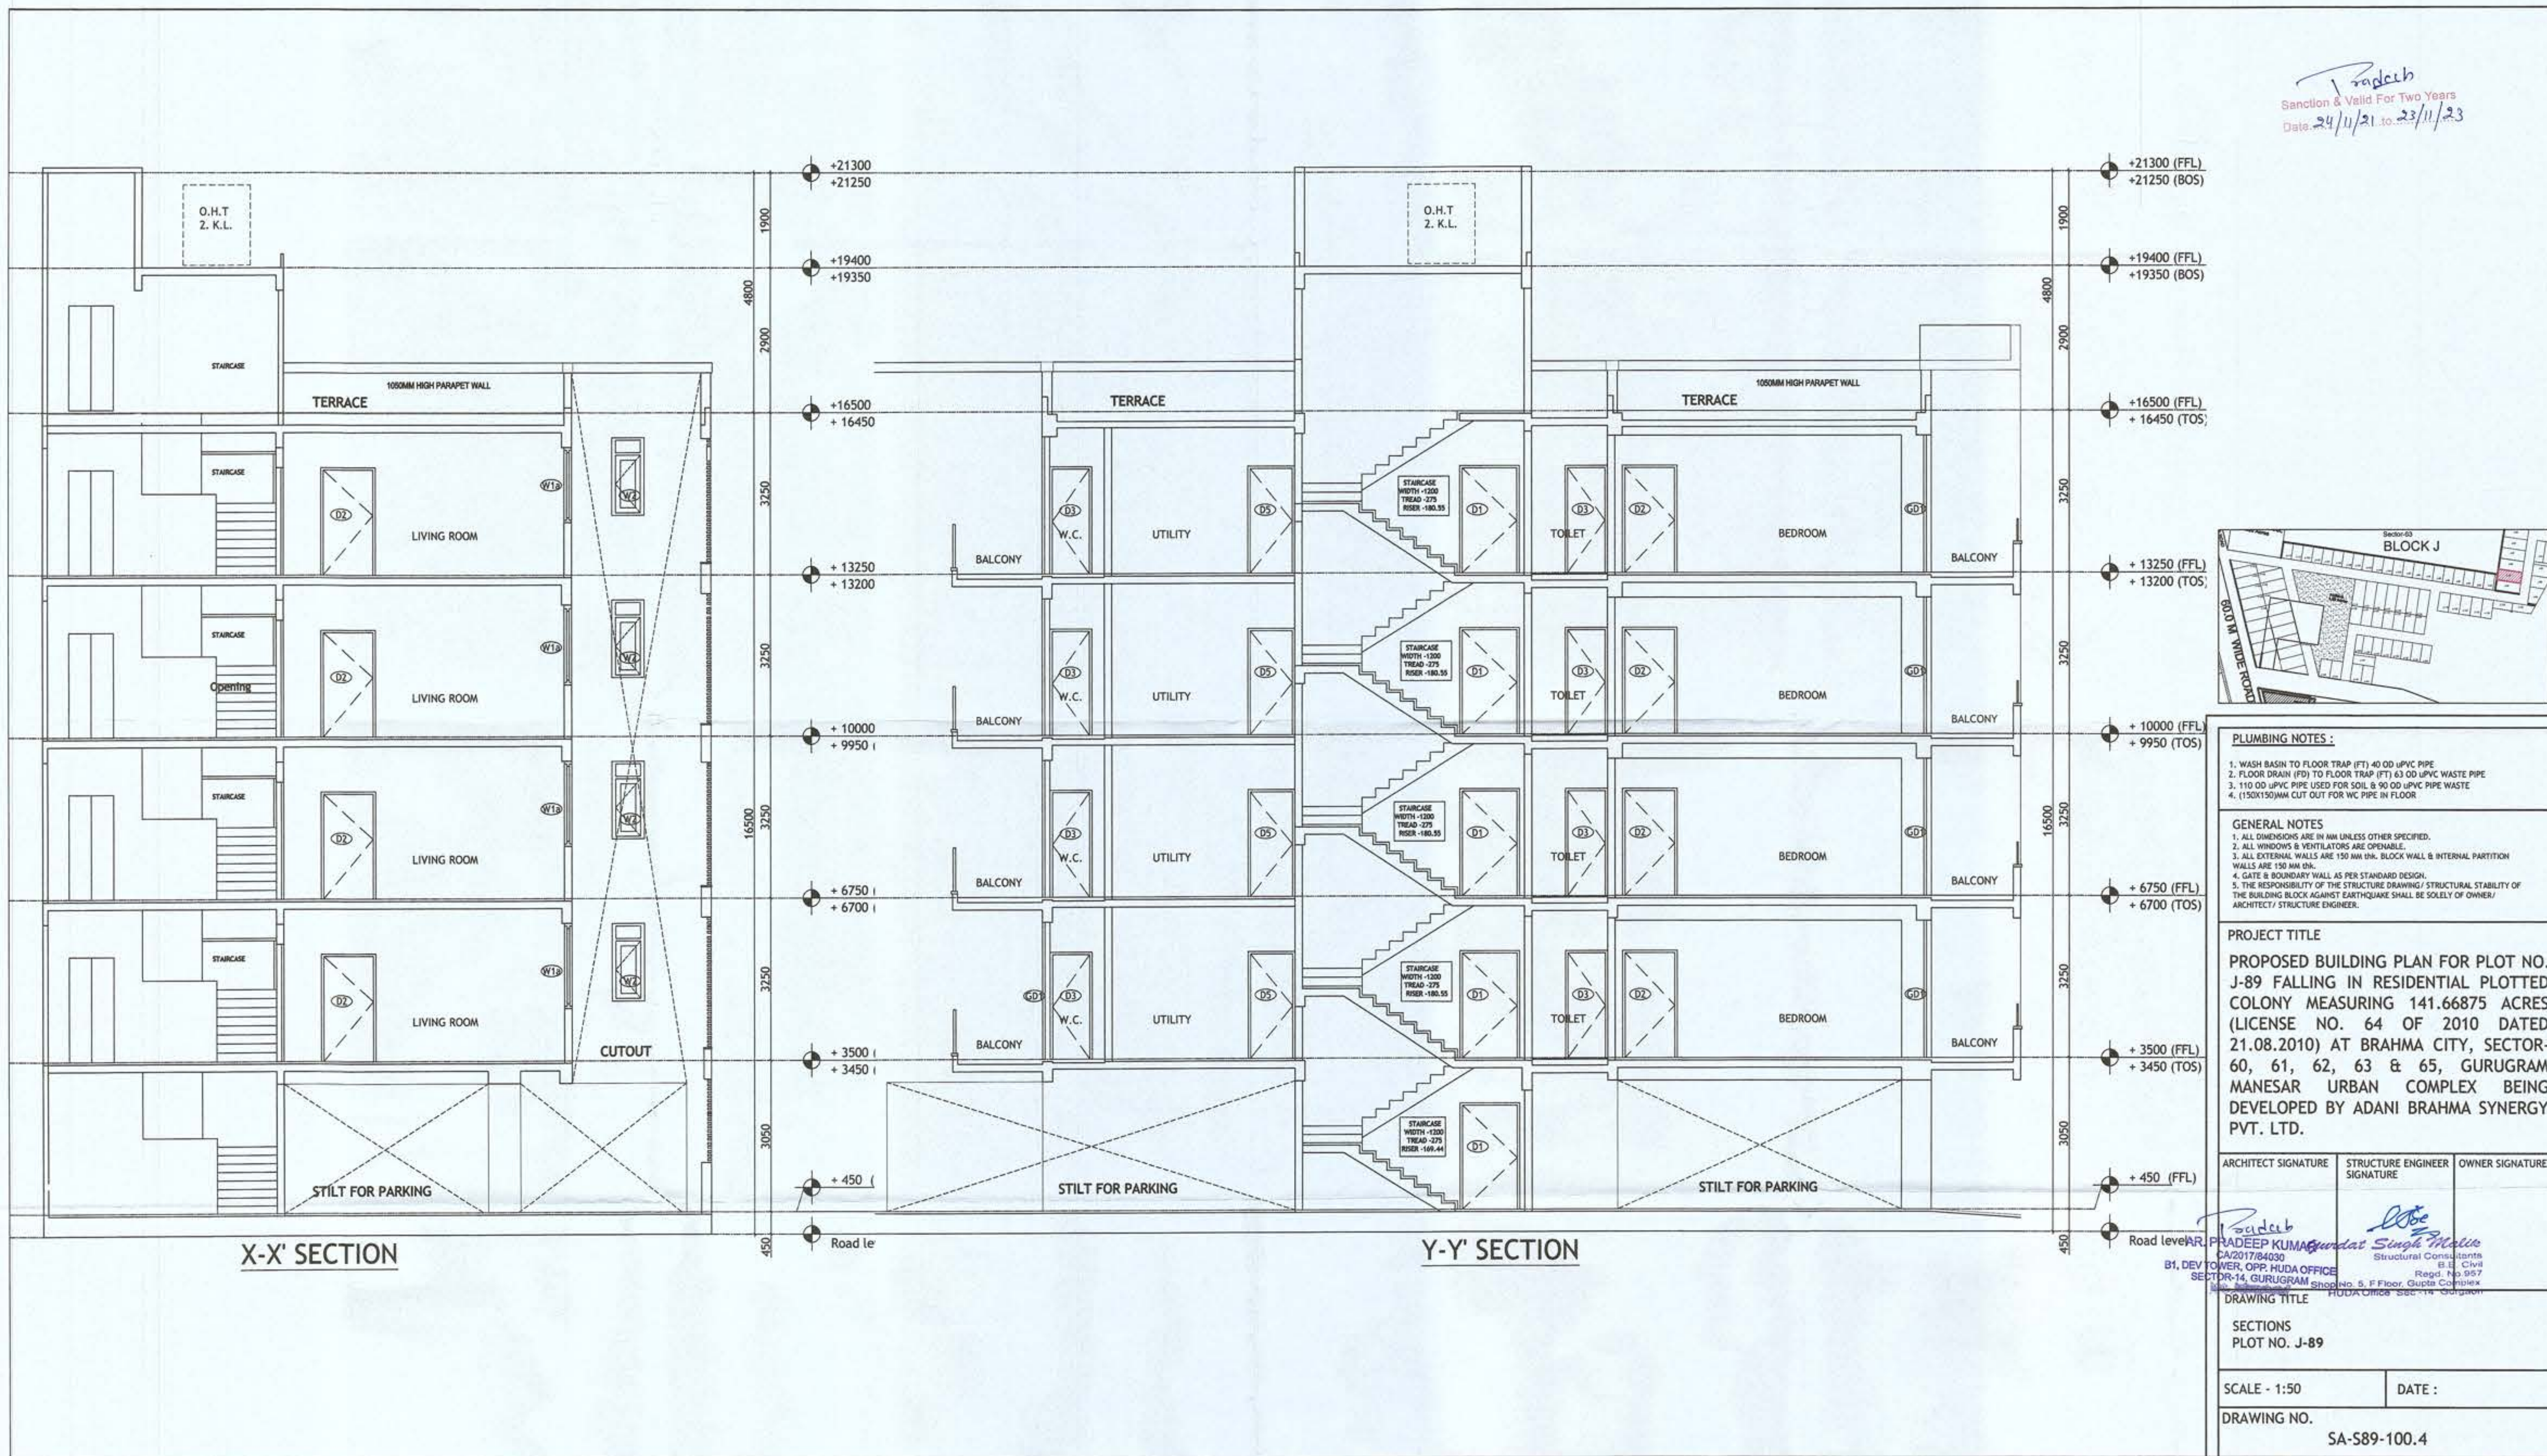

Sanction & Valid For Two Years
Date 24/11/21 to: 23/11/23

Door-Window Schedule					
S. NO.	No.	Rough Opening		From Fin. Floor	
		Width	Height	Cill	Lintel
1	W1	750	1400	1050	2450
2	W1a	1750	1850	600	2450
3	W2	600	2000	450	2450
4	W2a	600	1400	1050	2450
5	W3	900	1650	1050	2450
6	W4	450	1400	1050	2450
7	GD1	2900	2450	0	2450
8	GD2	850	2450	0	2450
9	GD3	1350	2450	0	2450
10	GD4	1780	2450	0	2450
11	GD5	1450	2450	1300	1150
12	GD6	750	2450	0	2450
13	D1	1200	2450	0	2450
14	D1a	1100	2150	0	2150
15	D2	900	2150	0	2150
16	D3	800	2150	0	2150
17	D4	1000	2150	0	2150



PLUMBING NOTES :

1. WASH BASIN TO FLOOR TRAP (FT) 40 OD uPVC PIPE
2. FLOOR DRAIN (FD) TO FLOOR TRAP (FT) 63 OD uPVC WASTE PIPE
3. 110 OD uPVC PIPE USED FOR SOIL & 90 OD uPVC PIPE WASTE
4. (150X150)MM CUT OUT FOR WC PIPE IN FLOOR

GENERAL NOTES

1. ALL DIMENSIONS ARE IN MM UNLESS OTHERWISE SPECIFIED.
2. ALL WINDOWS & VENTILATORS ARE OPENABLE.
3. ALL EXTERNAL WALLS ARE 150 MM THK. BLOCK WALL & INTERNAL PARTITION WALLS ARE 100 MM THK.
4. GATE & BOUNDARY WALL AS PER STANDARD DESIGN.
5. THE RESPONSIBILITY OF THE STRUCTURE DRAWING / STRUCTURAL STABILITY OF THE BUILDING BLOCK AGAINST EARTHQUAKE SHALL BE SOLELY OF OWNER / ARCHITECT / STRUCTURE ENGINEER.

PROJECT TITLE

PROPOSED BUILDING PLAN FOR PLOT NO. J-90 FALLING IN BRAHMA CITY OF RESIDENTIAL PLOTTED COLONY MEASURING 141.66875 ACRES (LICENSE NO. 64 OF 2010 DATED 21.08.2010) IN SECTOR- 60, 61, 62, 63 & 65, GURUGRAM MANESAR URBAN COMPLEX BEING DEVELOPED BY ADANI BRAHMA SYNERGY PVT. LTD.

ARCHITECT SIGNATURE STRUCTURE ENGINEER SIGNATURE OWNER SIGNATURE

AR. PRADEEP KUMAR
CA/2017/84030
DEV TOWER, OPP. HUDA OFFICE
SECTOR-14, GURUGRAM

Gurdeep Singh Malik
Structural Consultants
B.E. Civil
Regd. No. 657
Shop No. 5, F Floor, Gupta Complex
HUDA Office Sec-14, Gurugram

DRAWING TITLE


STILT/GROUND & TYPICAL (1st to 4th) FLOOR PLAN
PLOT NO. J-90

SCALE - 1:50


DATE : 14-OCT-2021

DRAWING NO.



SA-S90-100

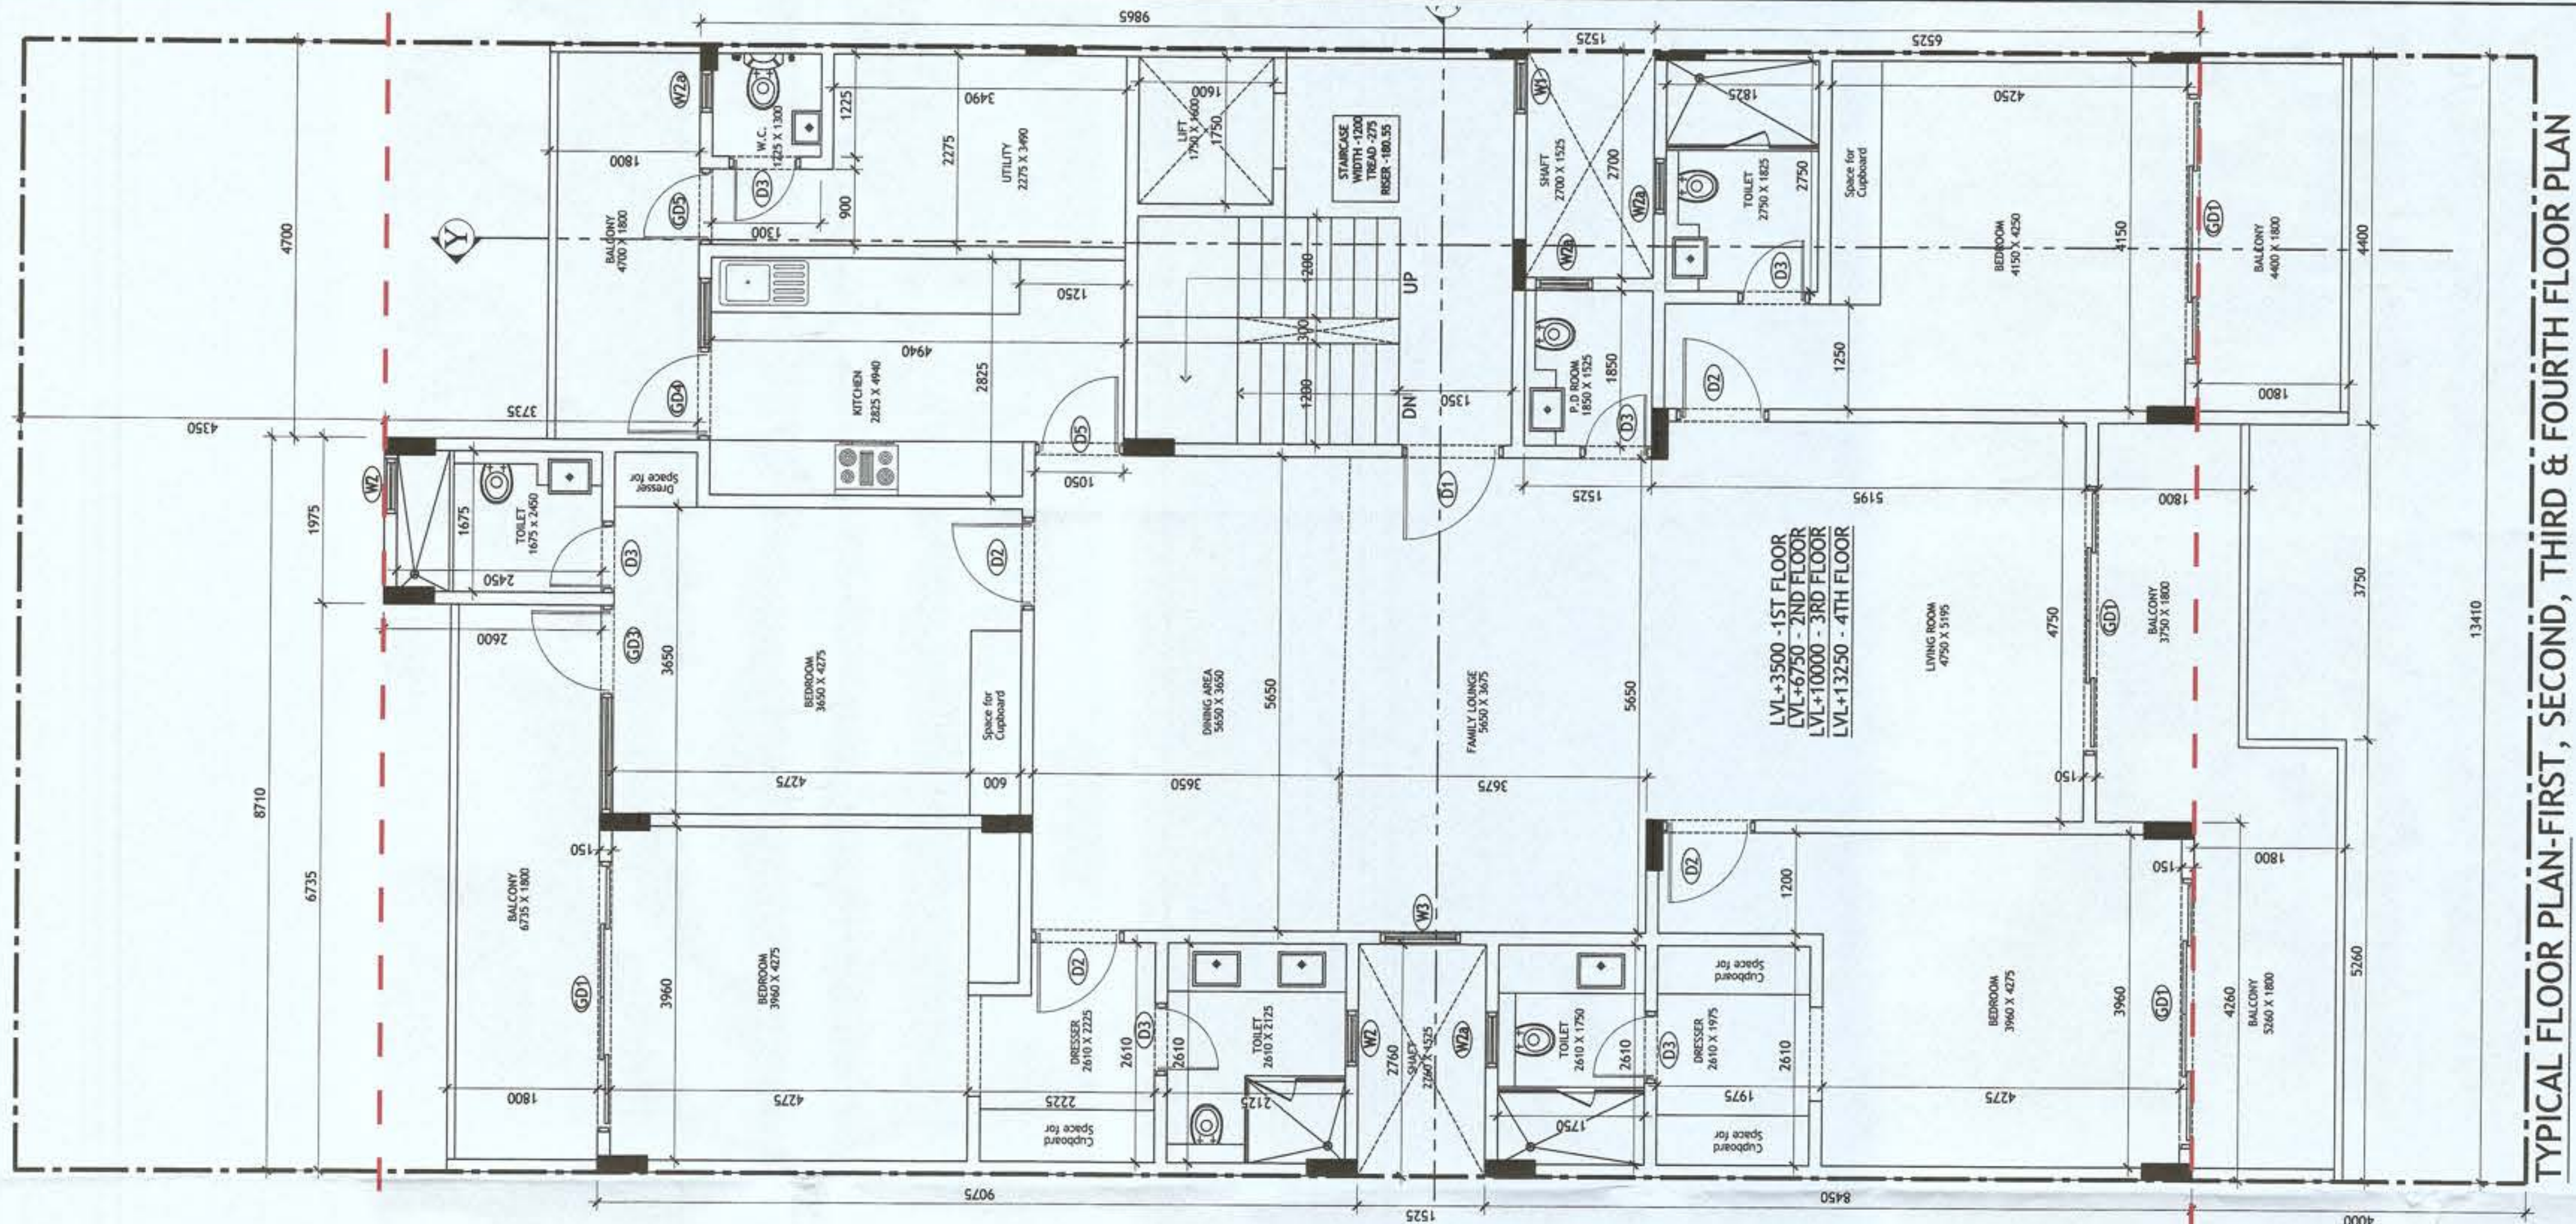

TYPICAL FLOOR PLAN-FIRST, SECOND, THIRD & FOURTH FLOOR PLAN


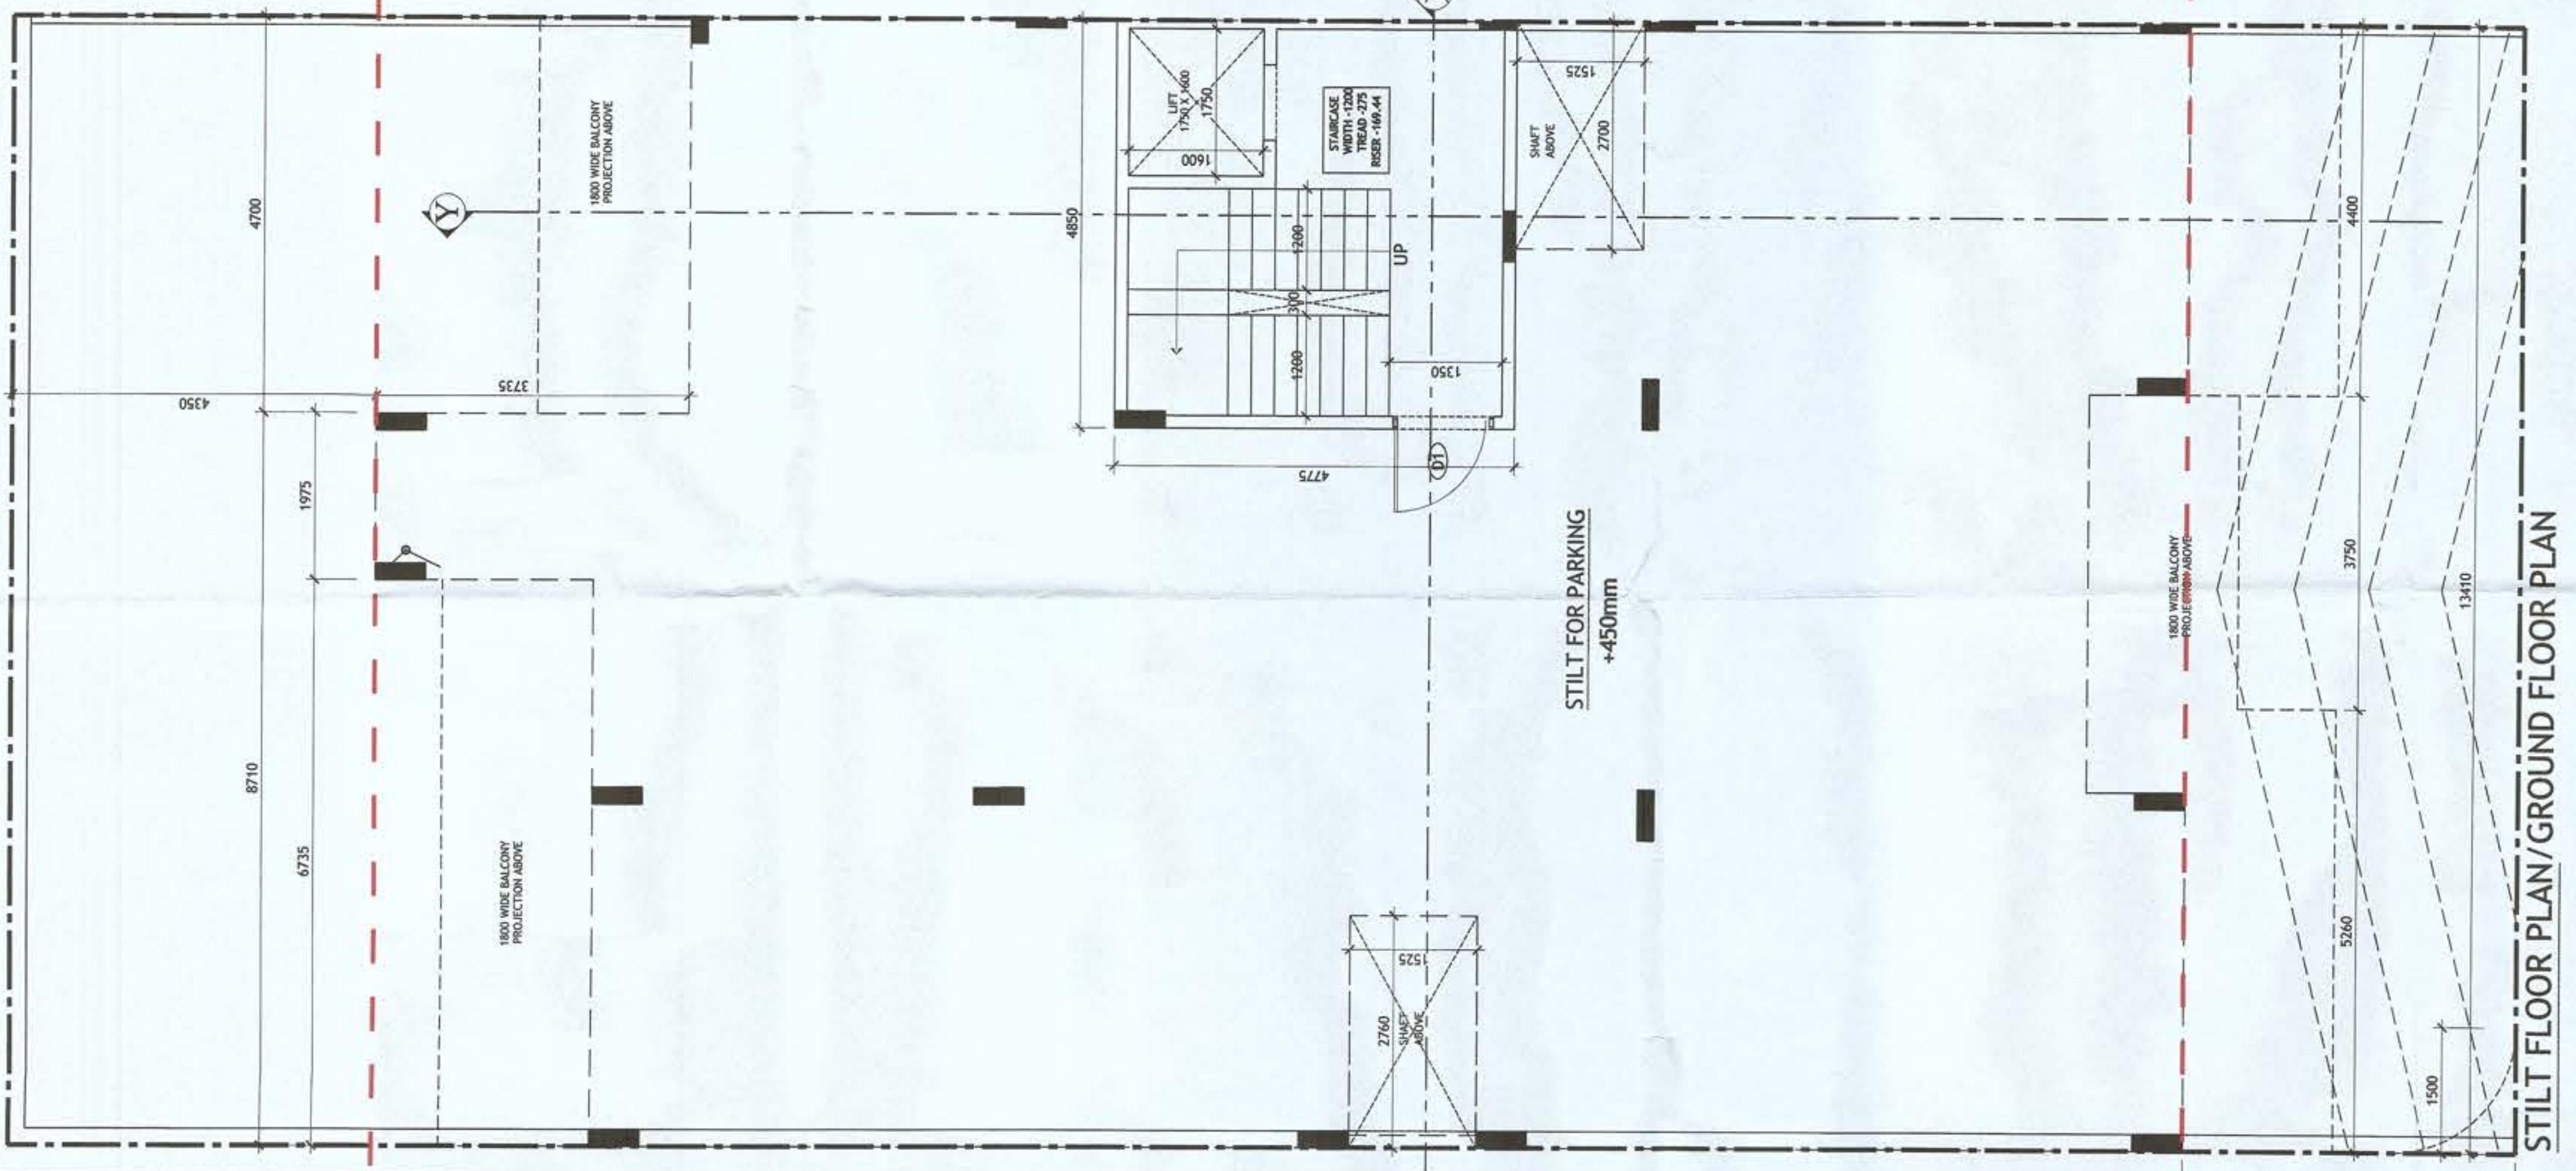


STILT FLOOR PLAN/GROUND FLOOR PLAN

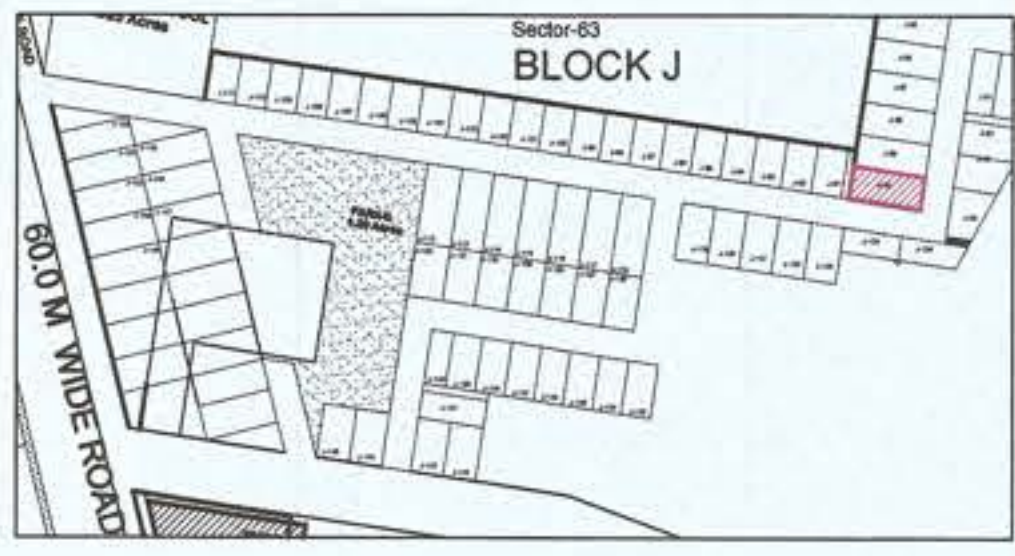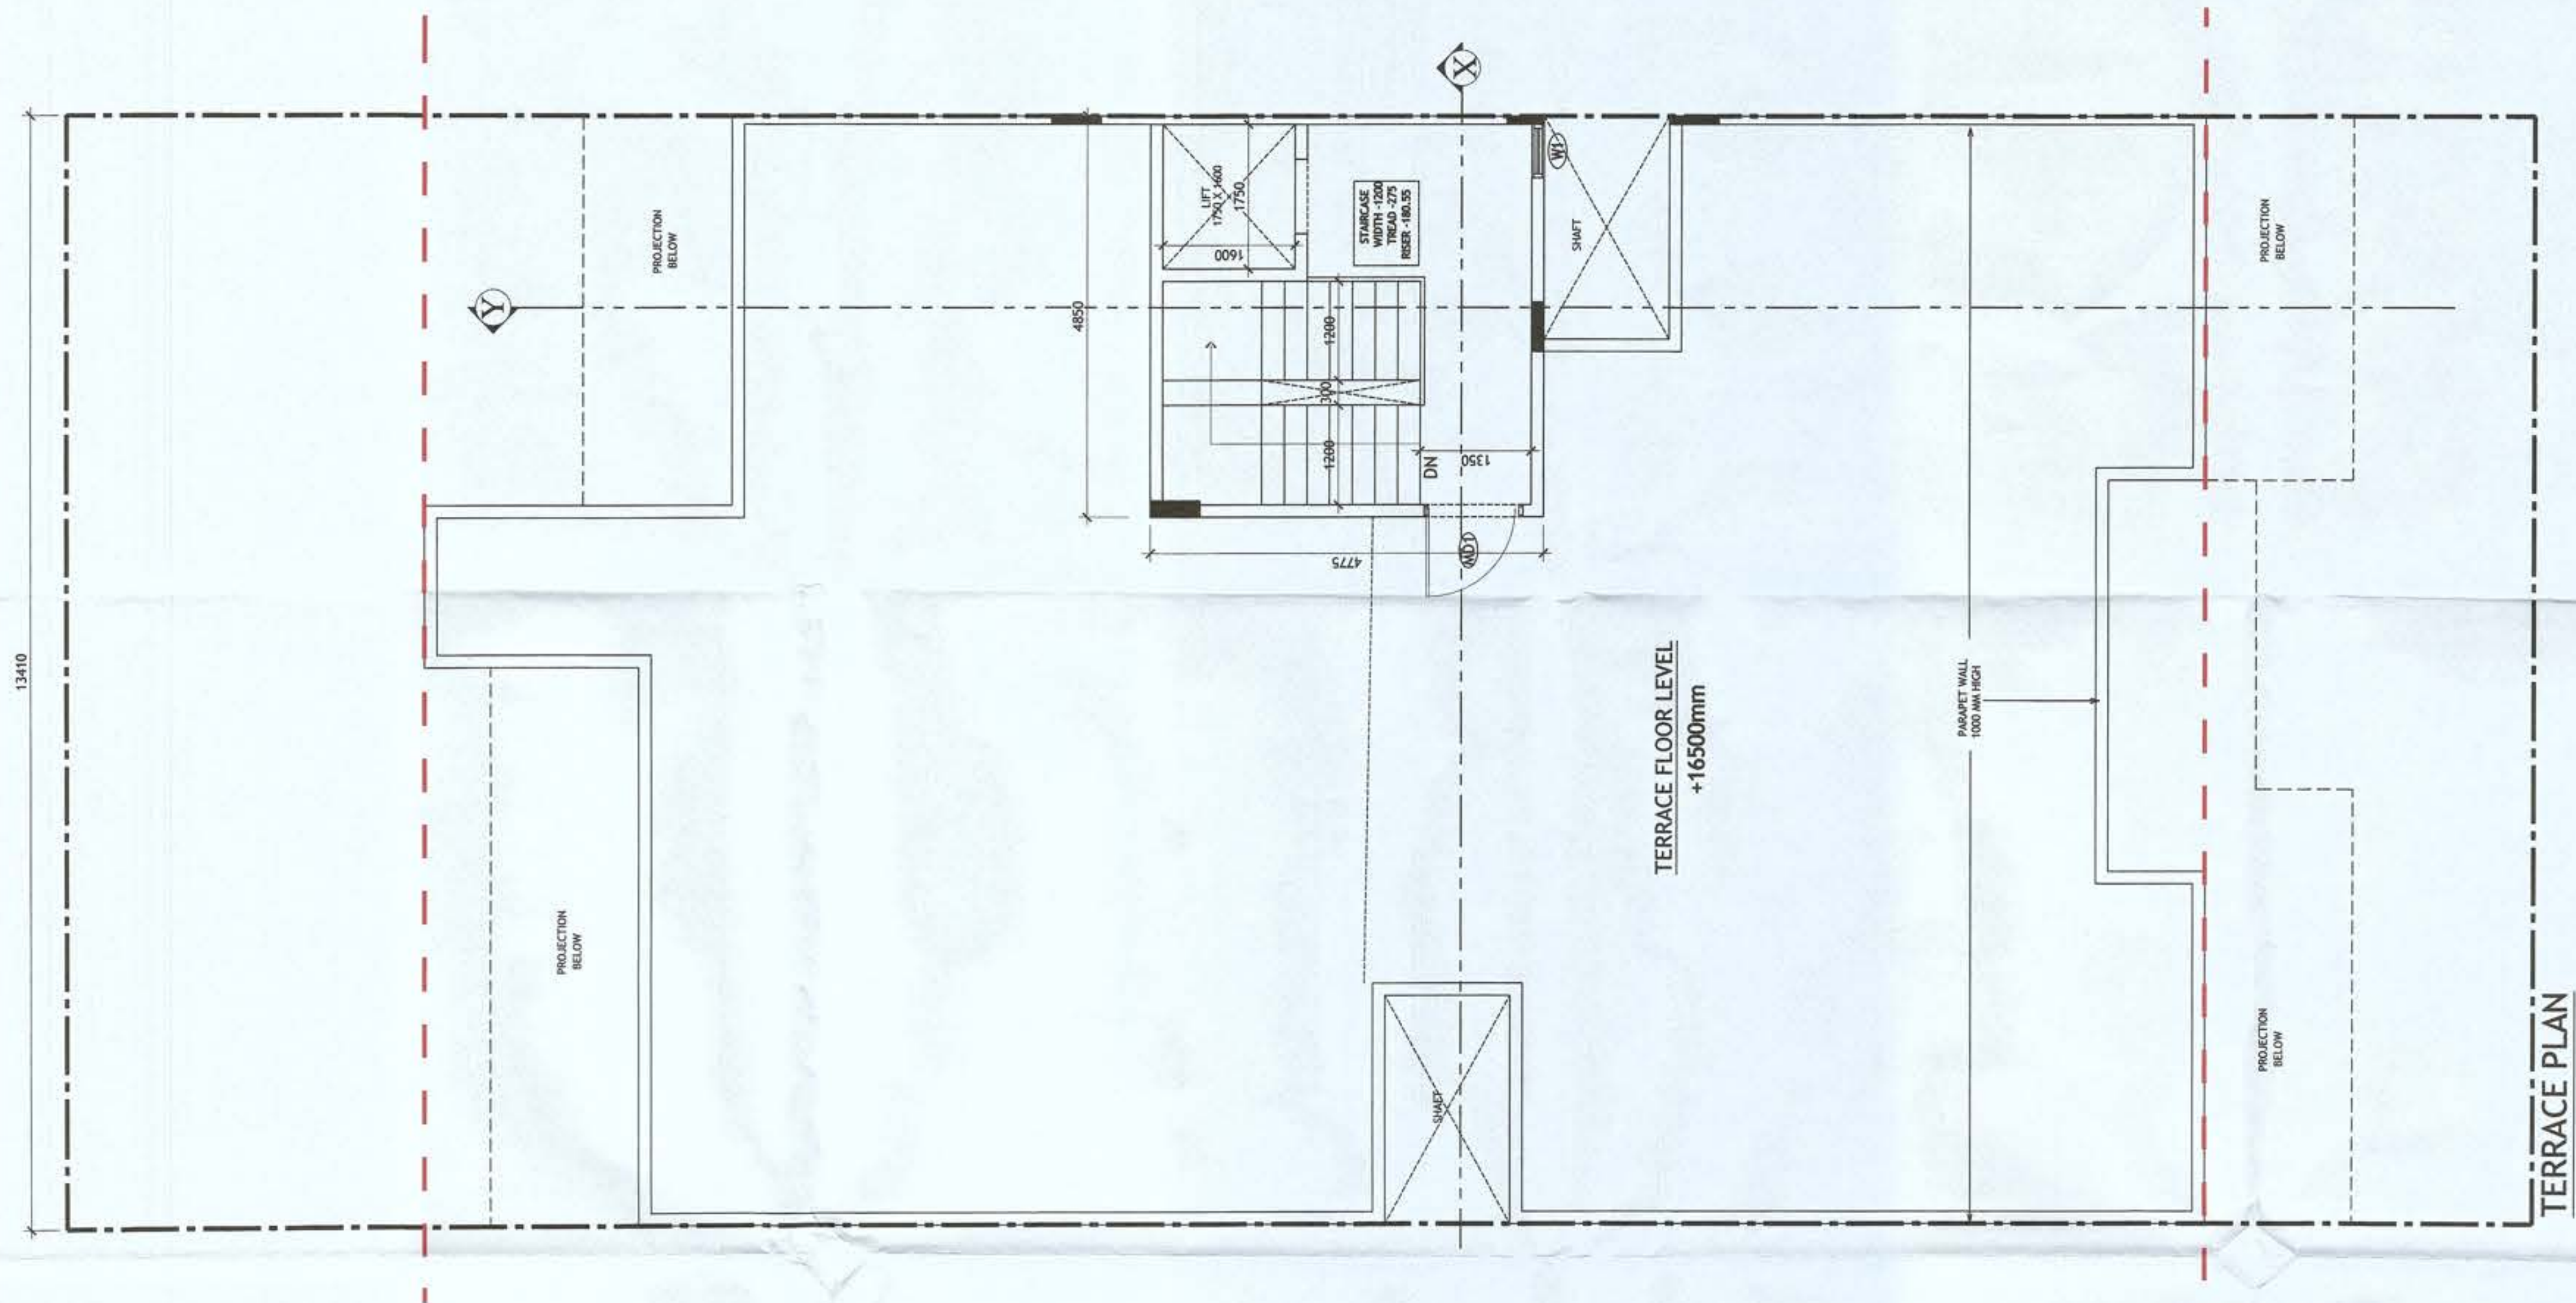


PLUMBING NOTES : 1. WASH BASIN TO FLOOR TRAP (FT) 40 OD uPVC PIPE 2. FLOOR DRAIN (FD) TO FLOOR TRAP (FT) 63 OD uPVC WASTE PIPE 3. 110 OD uPVC PIPE USED FOR SOIL & 90 OD uPVC PIPE WASTE 4. (150X150)MM CUT OUT FOR WC PIPE IN FLOOR		
GENERAL NOTES 1. ALL DIMENSIONS ARE IN MM UNLESS OTHER SPECIFIED. 2. ALL WINDOWS & VENTILATORS ARE OPENABLE. 3. ALL EXTERNAL WALLS ARE 150 MM THK. BLOCK WALL & INTERNAL PARTITION WALLS ARE 150 MM THK. 4. GATE & BOUNDARY WALL AS PER STANDARD DESIGN. 5. THE RESPONSIBILITY OF THE STRUCTURE DRAWING/ STRUCTURAL STABILITY OF THE BUILDING BLOCK AGAINST EARTHQUAKE SHALL BE SOLELY OF OWNER/ ARCHITECT/ STRUCTURE ENGINEER.		
PROJECT TITLE PROPOSED BUILDING PLAN FOR PLOT NO. J-90 FALLING IN BRAHMA CITY OF RESIDENTIAL PLOTTED COLONY MEASURING 141.66875 ACRES (LICENSE NO. 64 OF 2010 DATED 21.08.2010) IN SECTOR- 60, 61, 62, 63 & 65, GURUGRAM MANESAR URBAN COMPLEX BEING DEVELOPED BY ADANI BRAHMA SYNERGY PVT. LTD.		
ARCHITECT SIGNATURE  AR. PRADEEP KUMAR CA/2017/84030 B-11 TOWER, OPP. HUDA OFFICE SECTOR-14, GURUGRAM	STRUCTURE ENGINEER SIGNATURE  Gurdar Singh Malik Structural Consultants B.E. Civil Regd. No. 057 Shop No. 5, F Floor, Gupta Complex HUDA Office Sec-14 Gurgaon	OWNER SIGNATURE
DRAWING TITLE TERRACE PLAN PLOT NO. J-90		
SCALE - 1:50		DATE : 14-OCT-2021
DRAWING NO. SA-S90-100.1		


Sanction & Valid For Two Years
Date 24/11/22 to 23/11/23

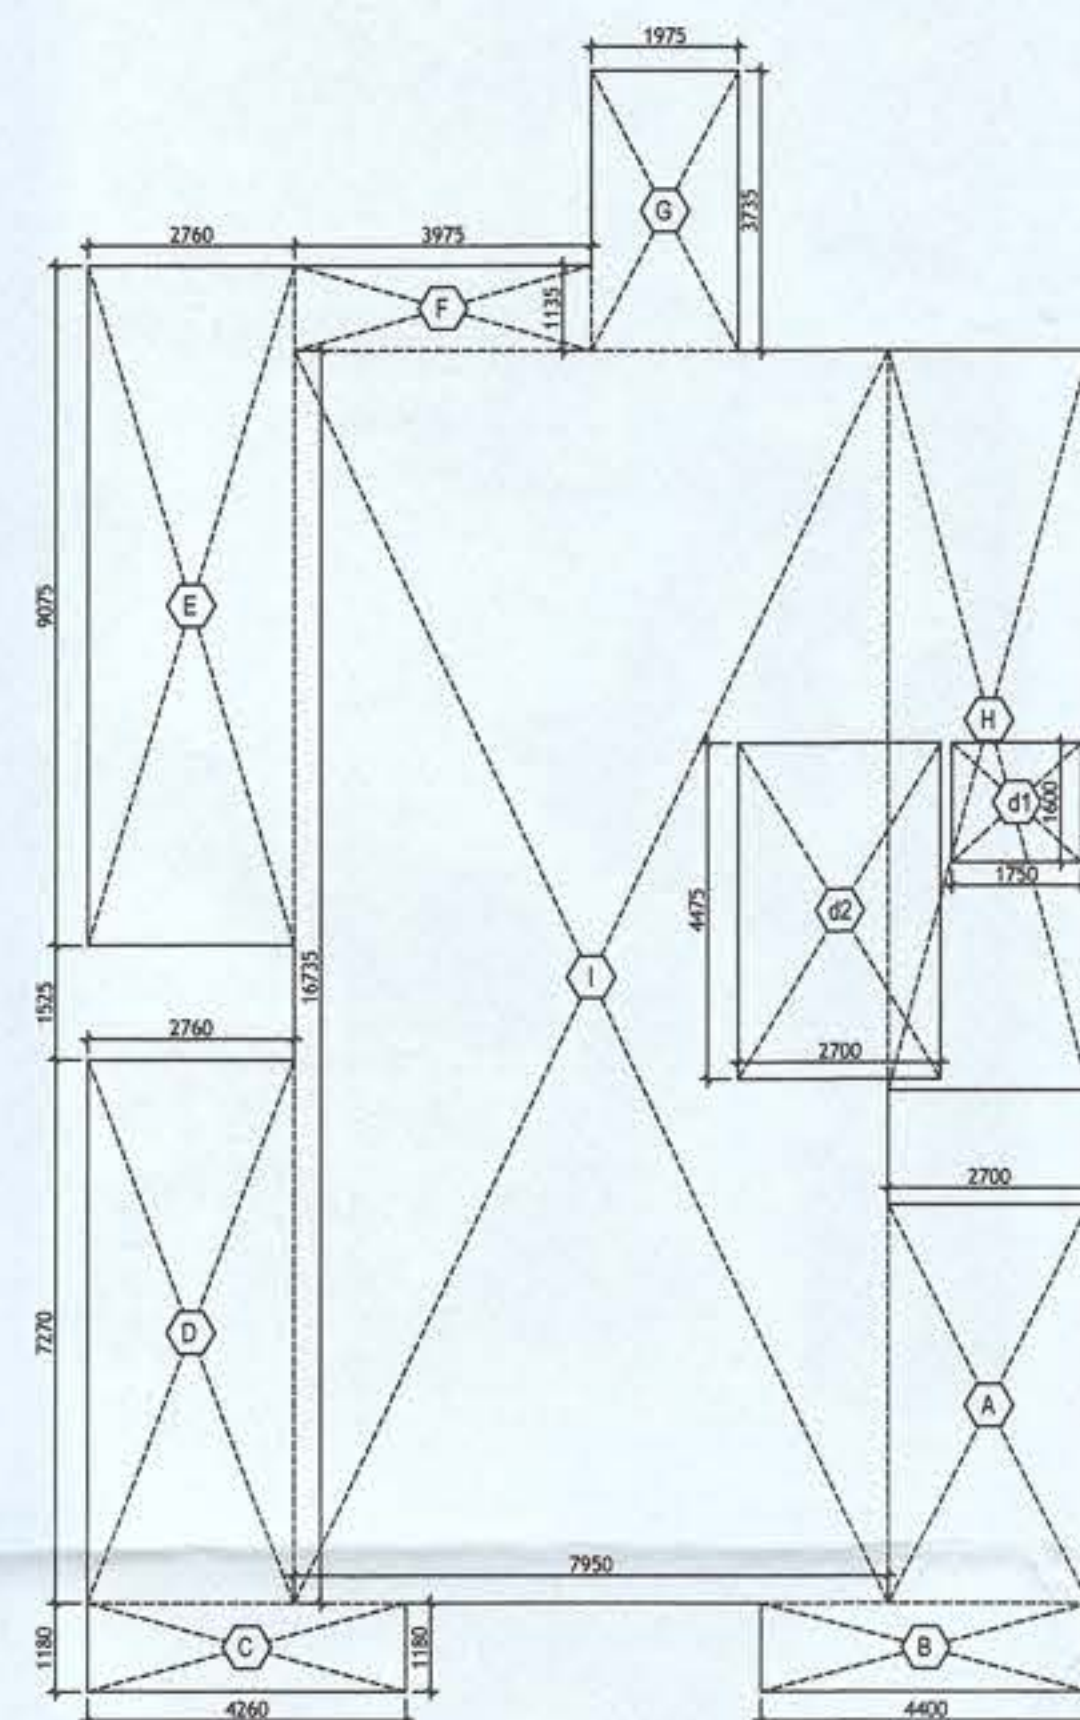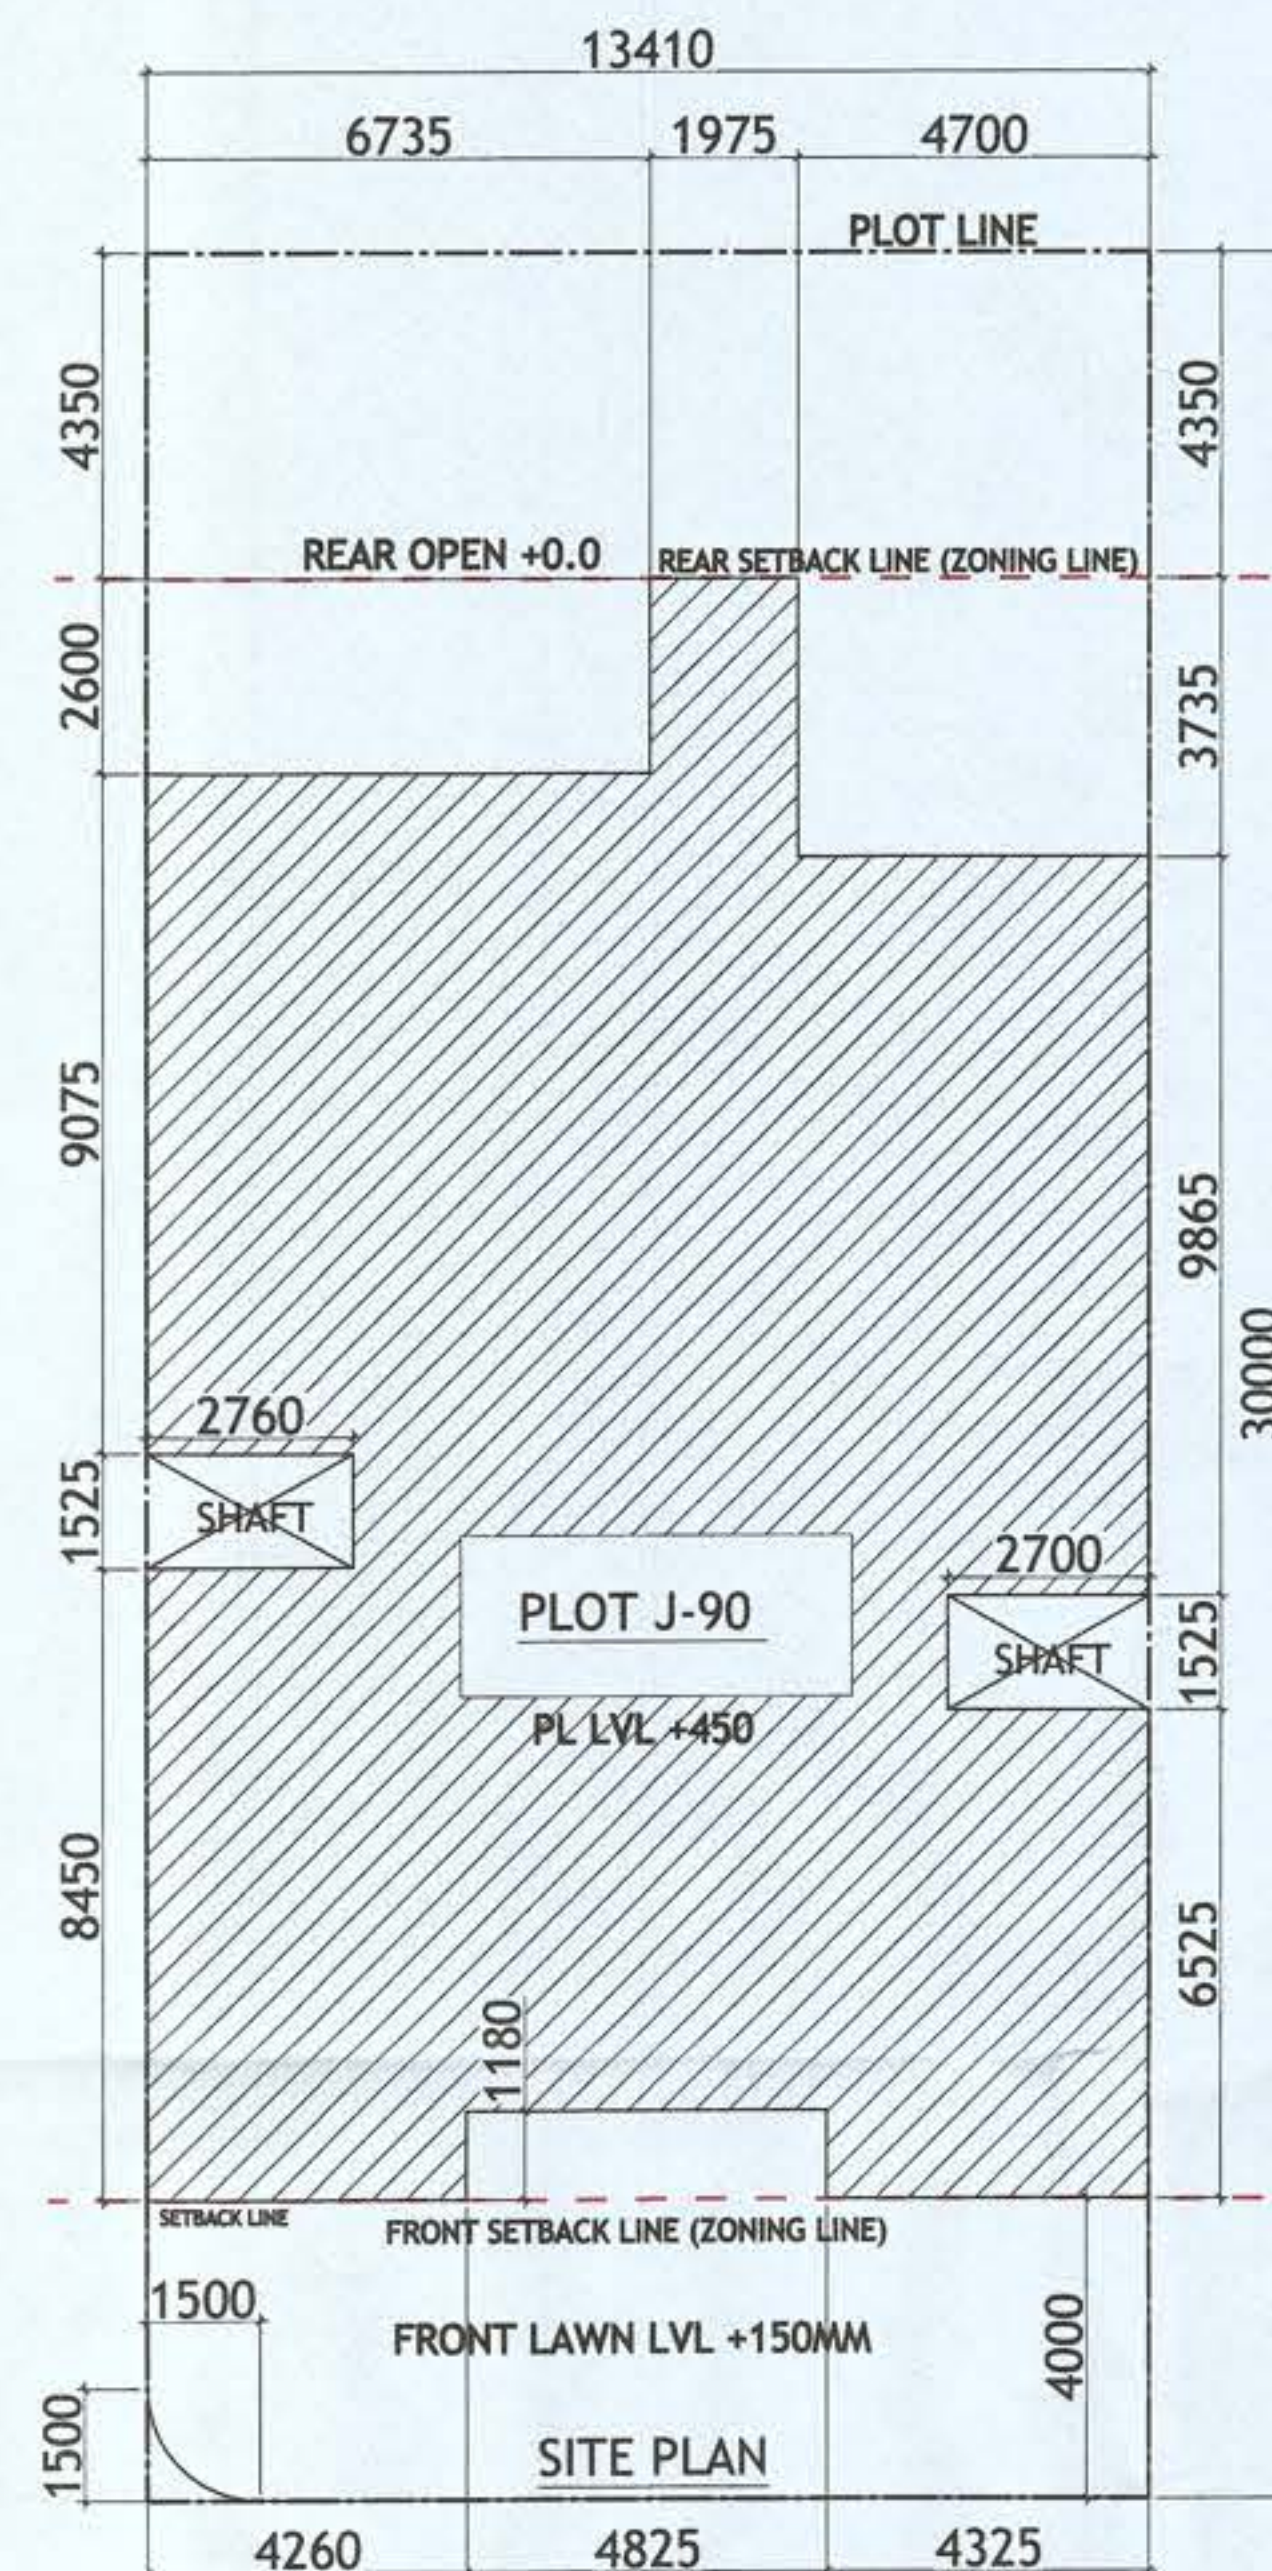

AREA DIAGRAM FOR GROUND
COVERAGE/STILT FLOOR & TYPICAL FLOOR
FAR AREA
Refer Table - No. 1 & 3

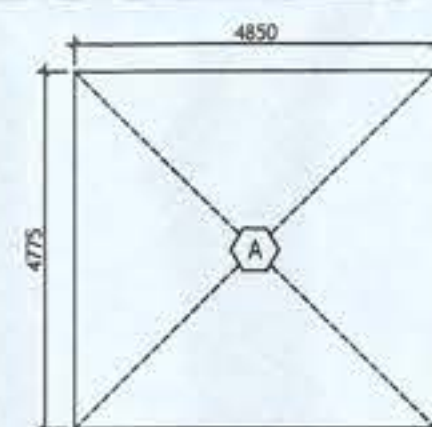

AREA DIAGRAM FOR
STILT FLOOR
(Refer Table - No. 2)

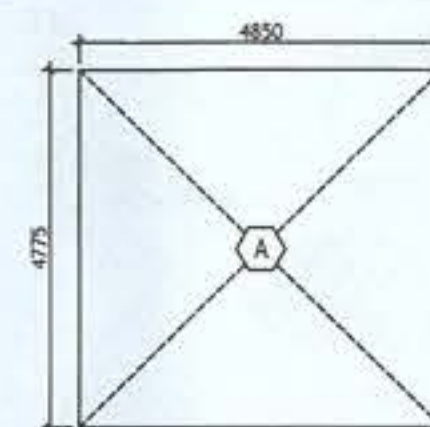

AREA DIAGRAM FOR MUMTI &
MACHINE ROOM
Refer Table - No. 4



PLUMBING NOTES :

1. WASH BASIN TO FLOOR TRAP (FT) 40 OD uPVC PIPE
2. FLOOR DRAIN (FD) TO FLOOR TRAP (FT) 63 OD uPVC WASTE PIPE
3. 110 OD uPVC PIPE USED FOR SOIL & 90 OD uPVC PIPE WASTE
4. (150X150)MM CUT OUT FOR WC PIPE IN FLOOR

GENERAL NOTES

1. ALL DIMENSIONS ARE IN MM UNLESS OTHER SPECIFIED.
2. ALL WINDOWS & VENTILATORS ARE OPENABLE.
3. ALL EXTERNAL WALLS ARE 150 MM THK. BLOCK WALL & INTERNAL PARTITION WALLS ARE 150 MM THK.
4. GATE & BOUNDARY WALL AS PER STANDARD DESIGN.
5. THE RESPONSIBILITY OF THE STRUCTURE DRAWING/ STRUCTURAL STABILITY OF THE BUILDING BLOCK AGAINST EARTHQUAKE SHALL BE SOLELY OF OWNER/ ARCHITECT/ STRUCTURE ENGINEER.

PROJECT TITLE

PROPOSED BUILDING PLAN FOR PLOT NO. J-90 FALLING IN BRAHMA CITY OF RESIDENTIAL PLOTTED COLONY MEASURING 141.66875 ACRES (LICENSE NO. 64 OF 2010 DATED 21.08.2010) IN SECTOR- 60, 61, 62, 63 & 65, GURUGRAM MANESAR URBAN COMPLEX BEING DEVELOPED BY ADANI BRAHMA SYNERGY PVT. LTD.



ARCHITECT SIGNATURE STRUCTURE ENGINEER SIGNATURE OWNER SIGNATURE

MR. PRADEEP KUMAR
CA/2017/84030
B.E. Civil
Regd. No. 57
Shop No. 5, F Floor, Gupta Complex
HUDA Office Sec-14, Gurgaon

DRAWING TITLE
SITE PLAN & AREA CALCULATION
PLOT NO. J-90

SCALE - 1:50 DATE : 14-OCT-2021

DRAWING NO.
SA-S90-100.2

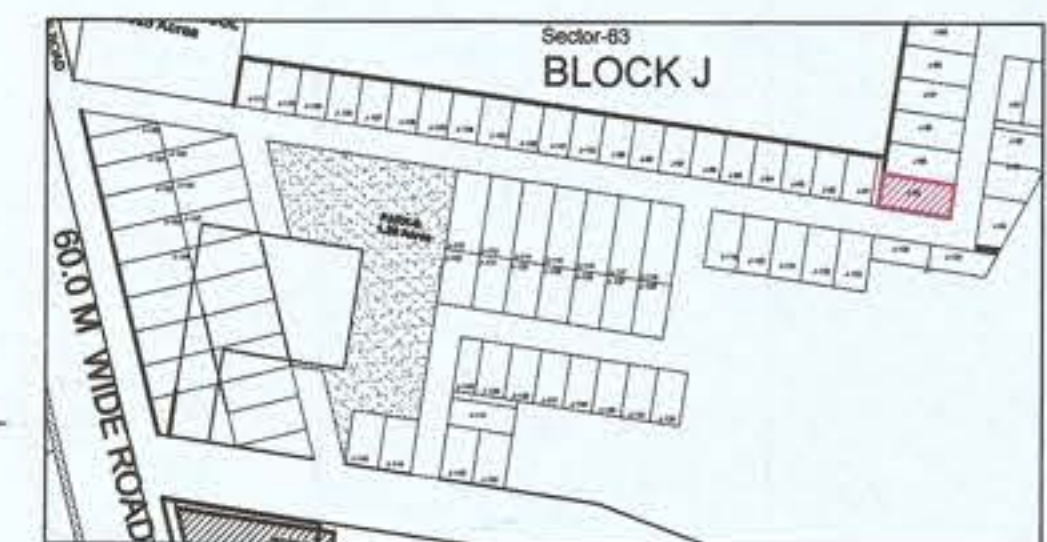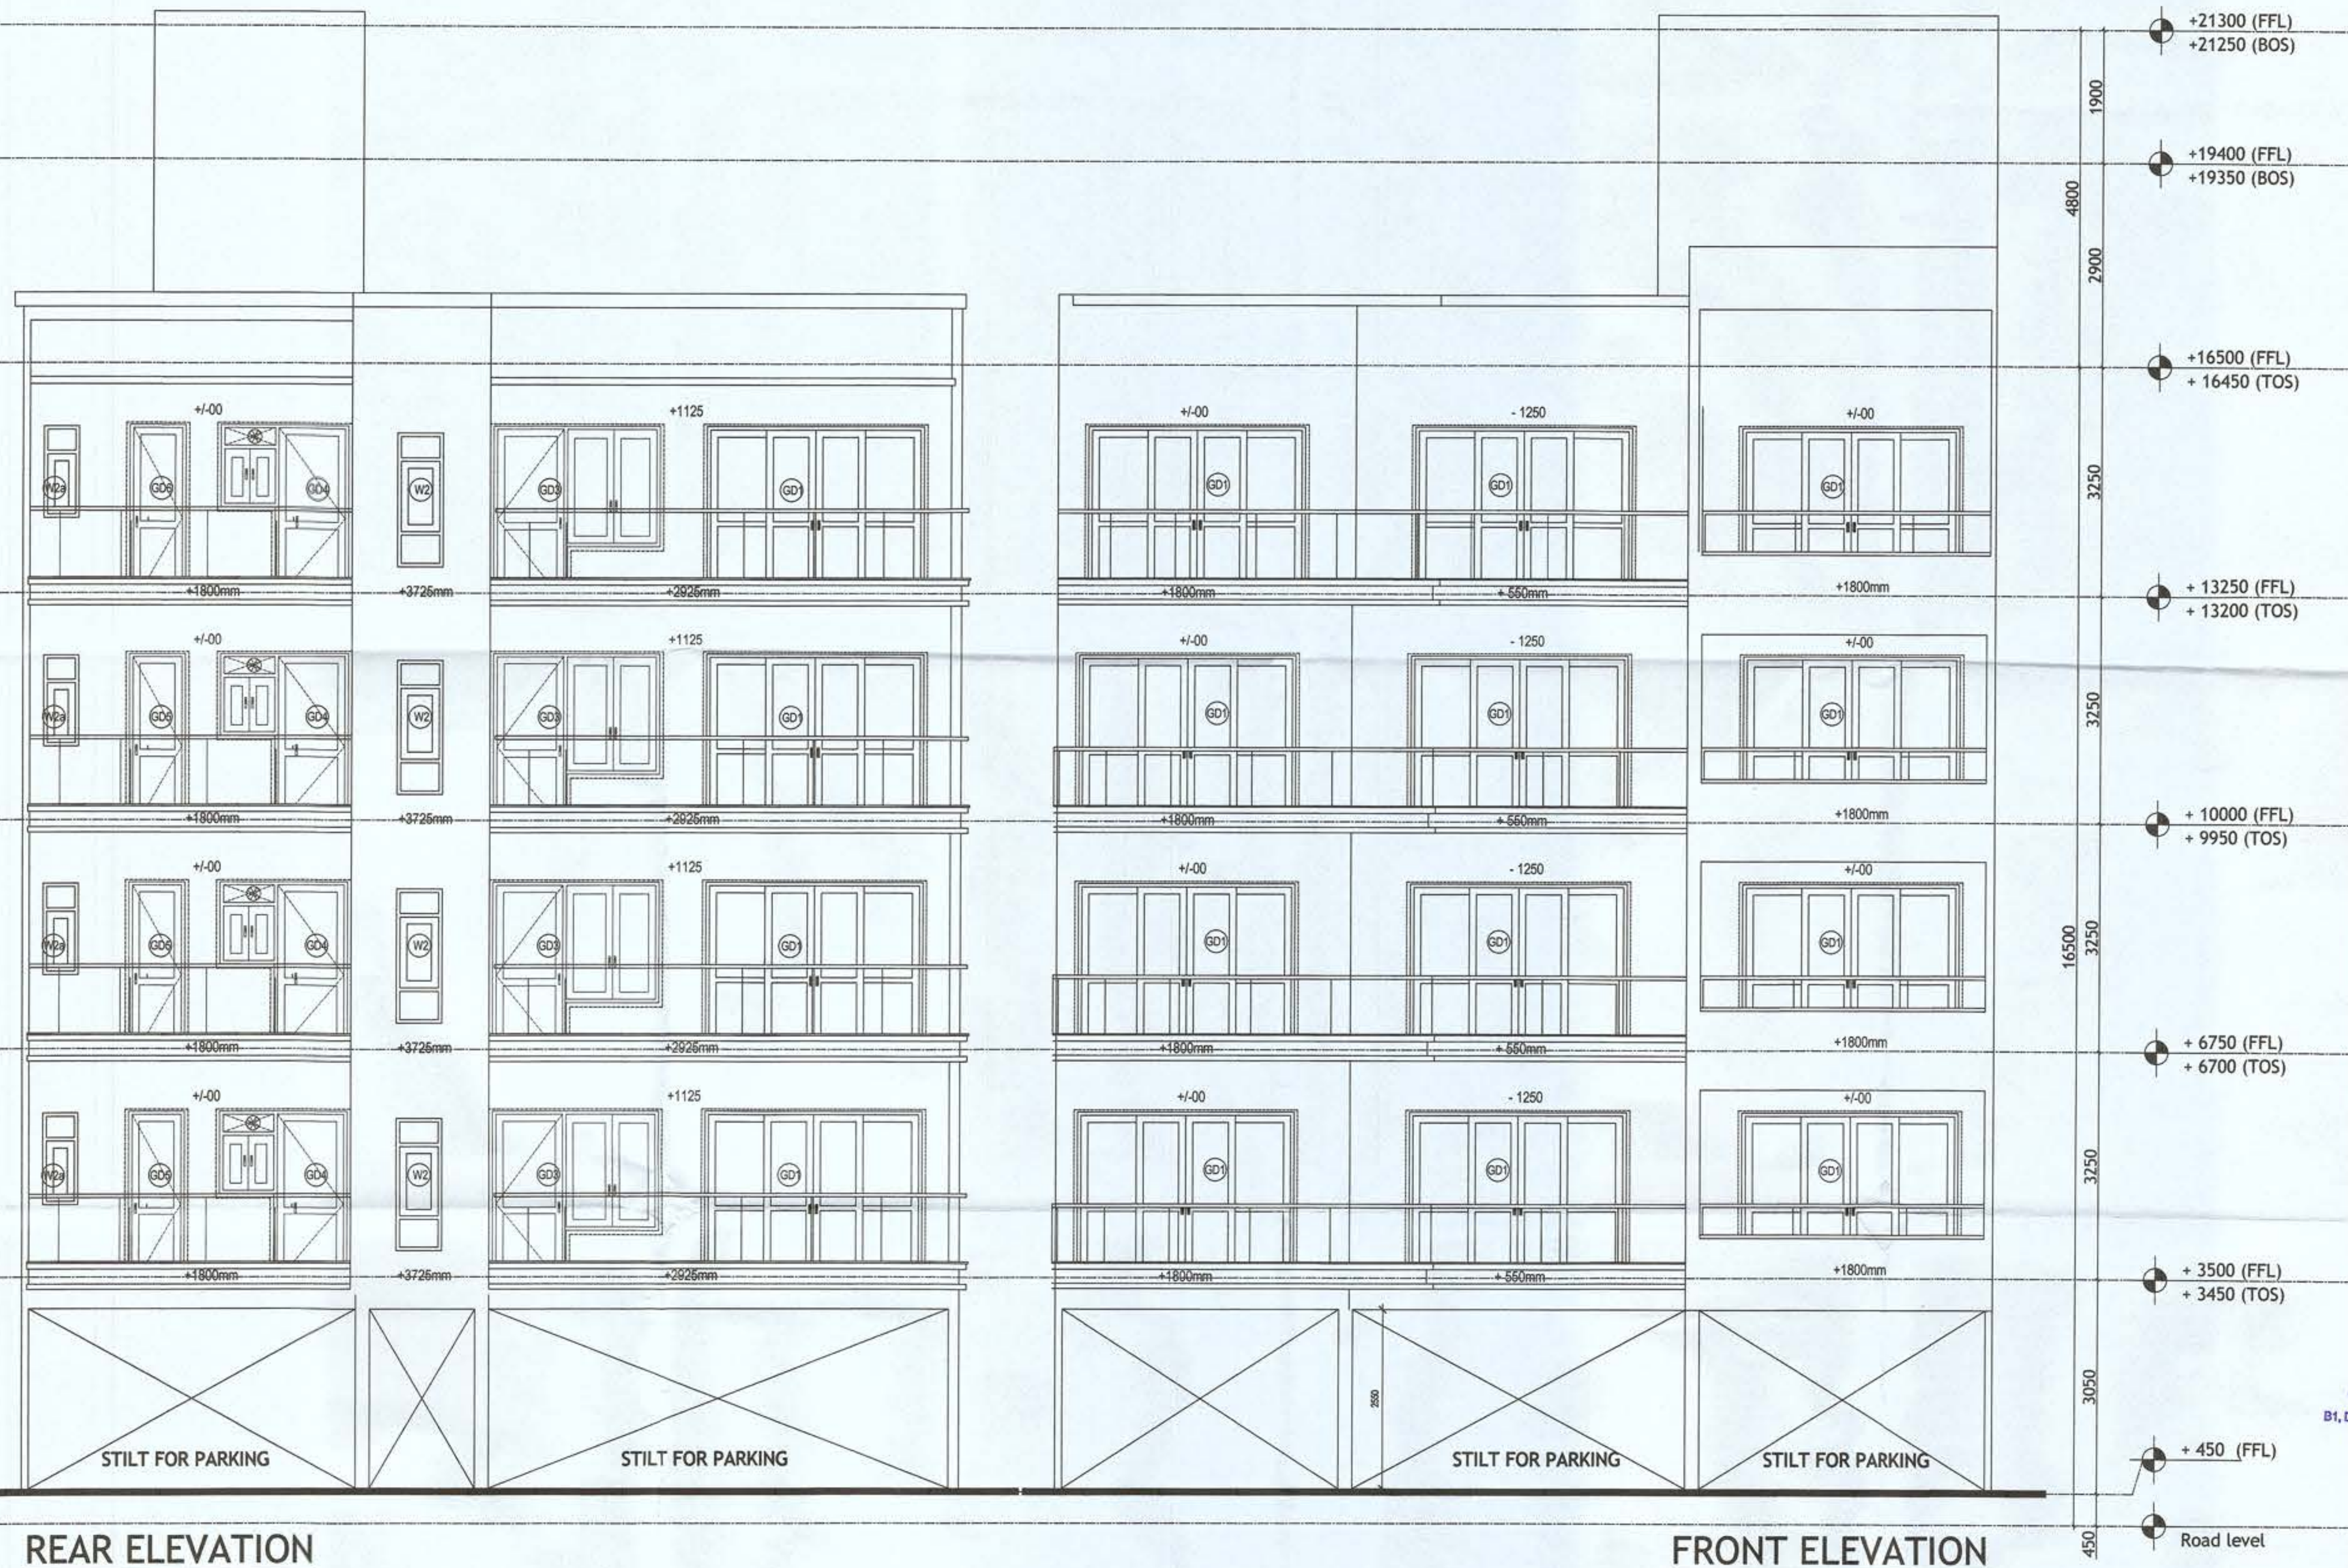

PLUMBING NOTES :

1. WASH BASIN TO FLOOR TRAP (FT) 40 OD uPVC PIPE
2. FLOOR DRAIN (FD) TO FLOOR TRAP (FT) 63 OD uPVC WASTE PIPE
3. 110 OD uPVC PIPE USED FOR SOIL & 90 OD uPVC PIPE WASTE
4. (150X150)MM CUT OUT FOR WC PIPE IN FLOOR

GENERAL NOTES

1. ALL DIMENSIONS ARE IN MM UNLESS OTHER SPECIFIED.
2. ALL WINDOWS & VENTILATORS ARE OPENABLE.
3. ALL EXTERNAL WALLS ARE 150 MM THK. BLOCK WALL & INTERNAL PARTITION WALLS ARE 150 MM THK.
4. GATE & BOUNDARY WALL AS PER STANDARD DESIGN.
5. THE RESPONSIBILITY OF THE STRUCTURE DRAWING/ STRUCTURAL STABILITY OF THE BUILDING BLOCK AGAINST EARTHQUAKE SHALL BE SOLELY OF OWNER/ ARCHITECT/ STRUCTURE ENGINEER.

PROJECT TITLE

PROPOSED BUILDING PLAN FOR PLOT NO. J-90 FALLING IN BRAHMA CITY OF RESIDENTIAL PLOTTED COLONY MEASURING 141.66875 ACRES (LICENSE NO. 64 OF 2010 DATED 21.08.2010) IN SECTOR- 60, 61, 62, 63 & 65, GURUGRAM MANESAR URBAN COMPLEX BEING DEVELOPED BY ADANI BRAHMA SYNERGY PVT. LTD.

ARCHITECT SIGNATURE	STRUCTURE ENGINEER SIGNATURE	OWNER SIGNATURE
AR. PRADEEP KUMAR CA/2017/84030 B1, DEV TOWER, OPP. HUDA OFFICE SECTOR-14, GURUGRAM	Gordar Singh Malik Structural Consultants S.E. 3144 Regd. No. 157 Shop No. 3, F Floor, Gupta Complex HUDA Office Sec-14 Gurugram	

DRAWING TITLE

ELEVATIONS
PLOT NO. J-90


SCALE - 1:50

DATE : 14-OCT-2021


DRAWING NO.

SA-S90-100.3


Sanction & Valid For Two Years
Date: 24/11/21 to 23/11/23

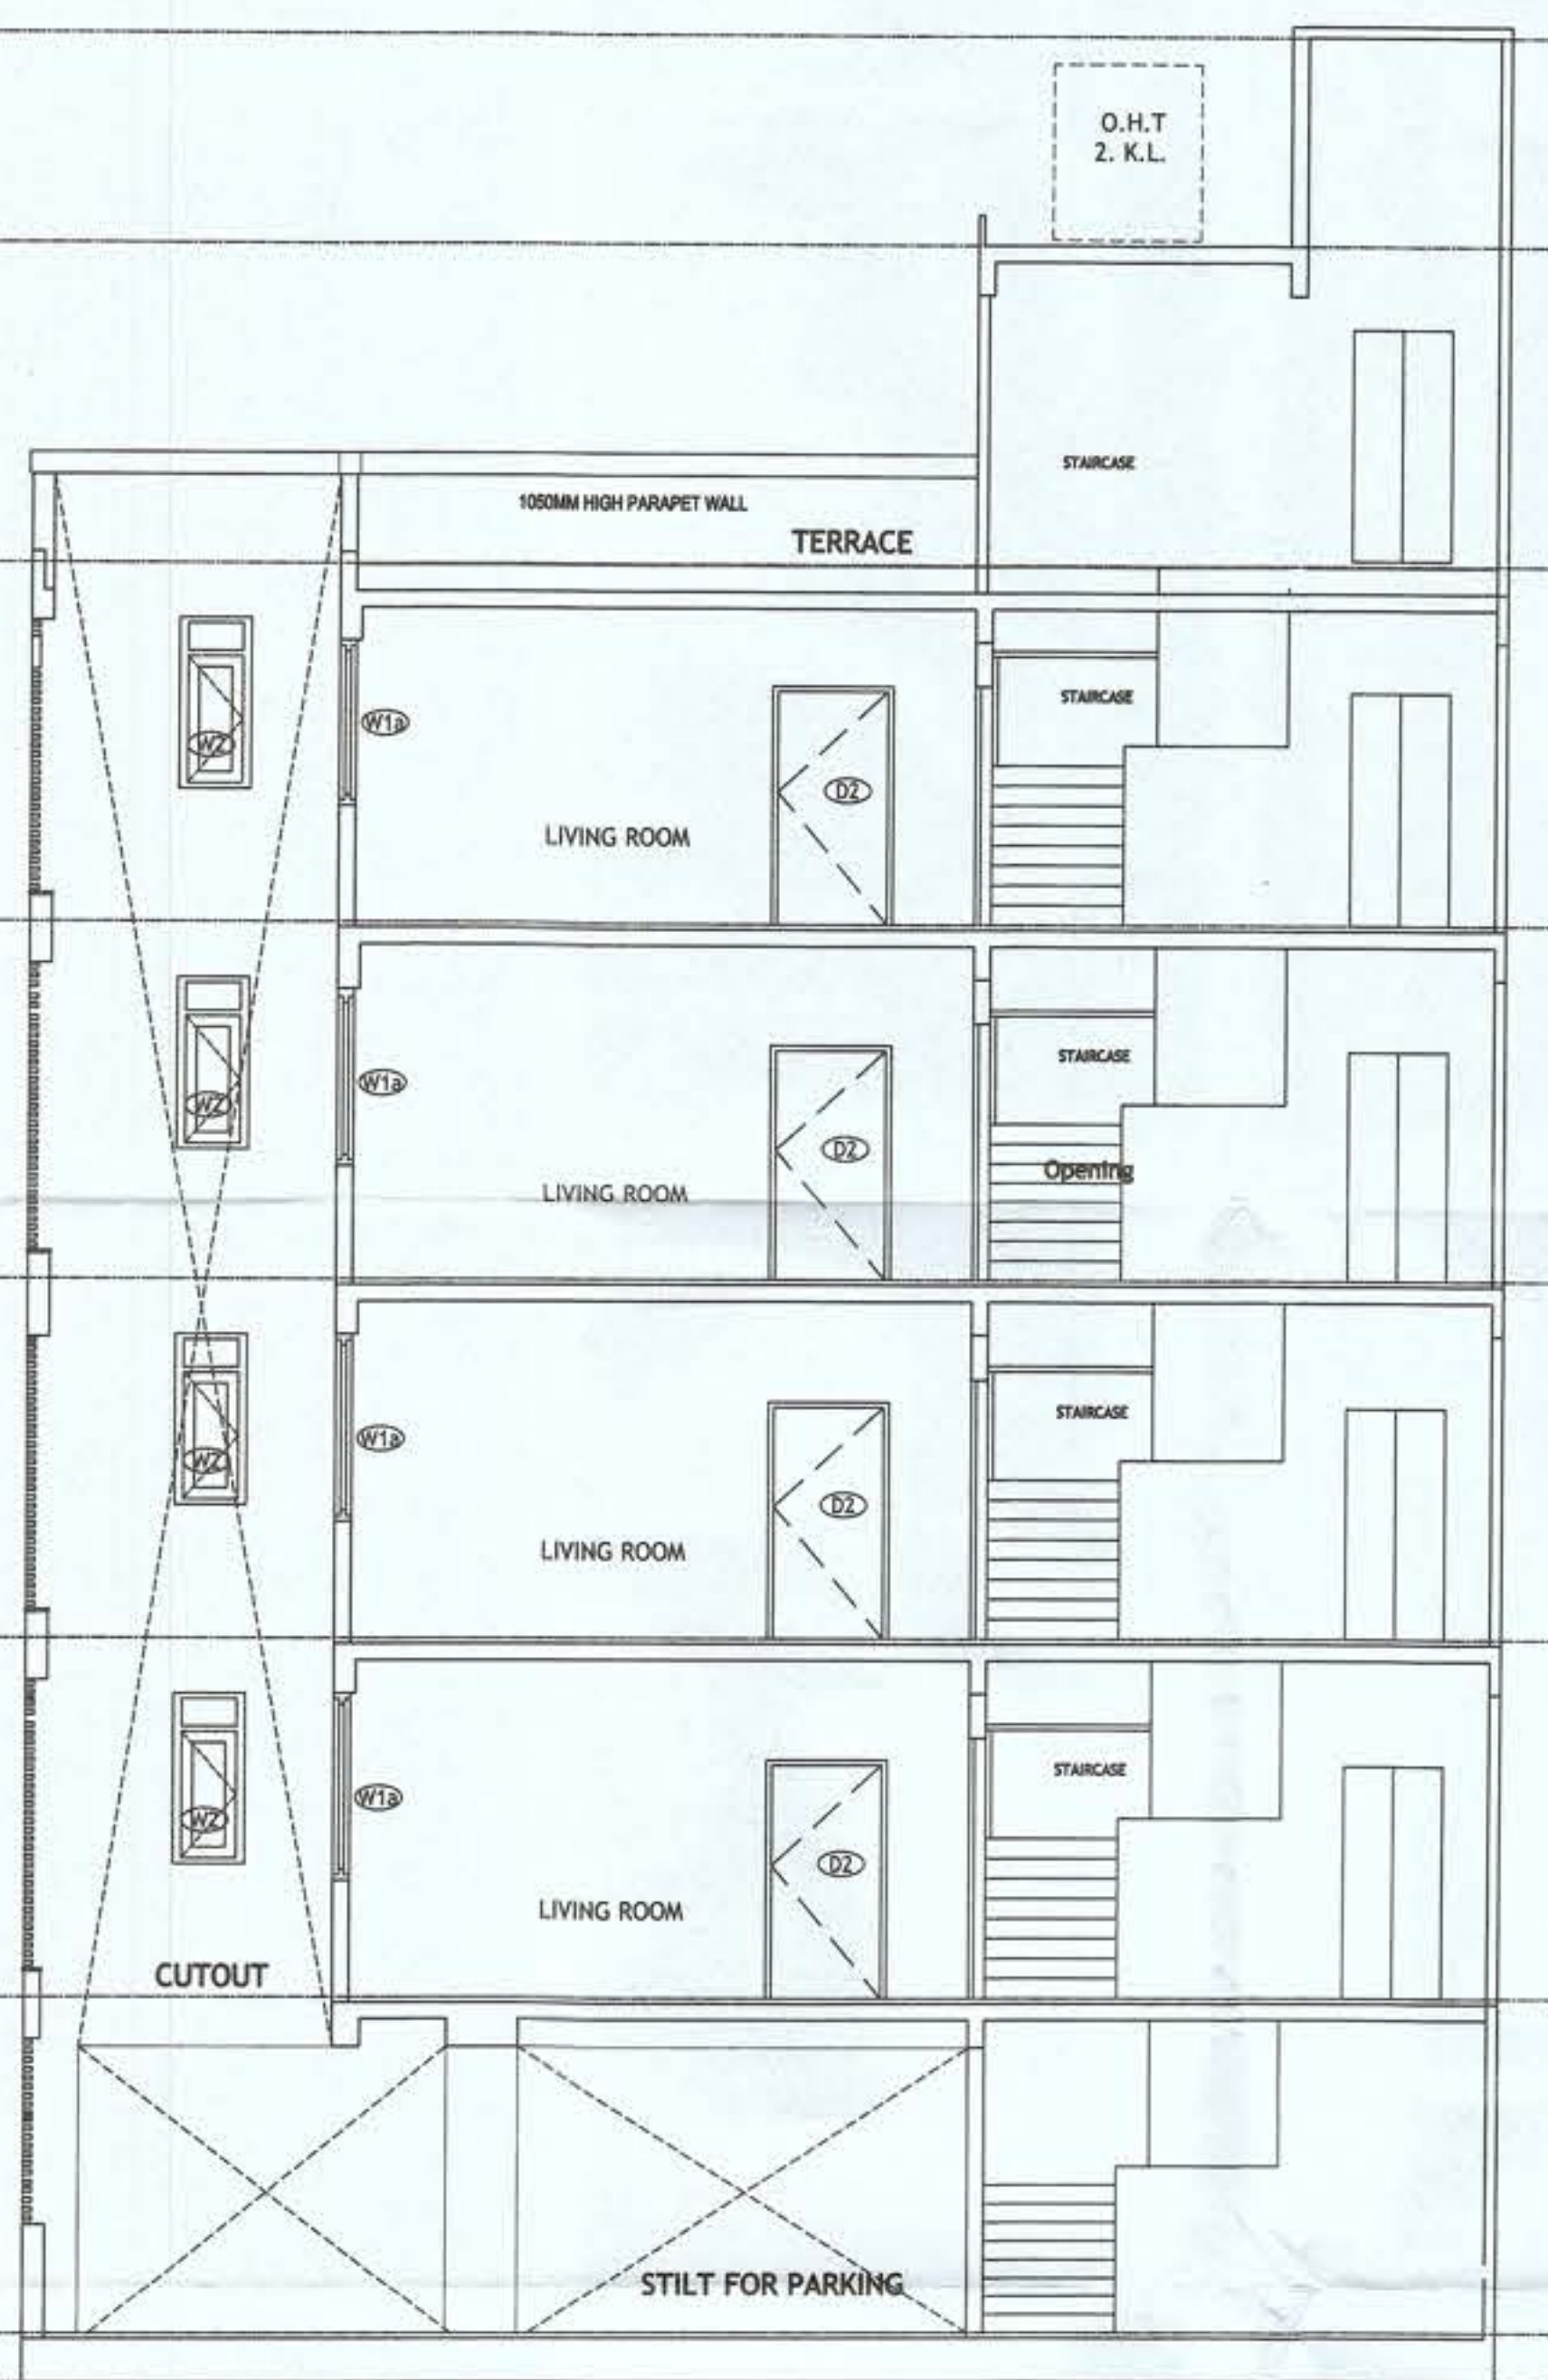

X-X' SECTION

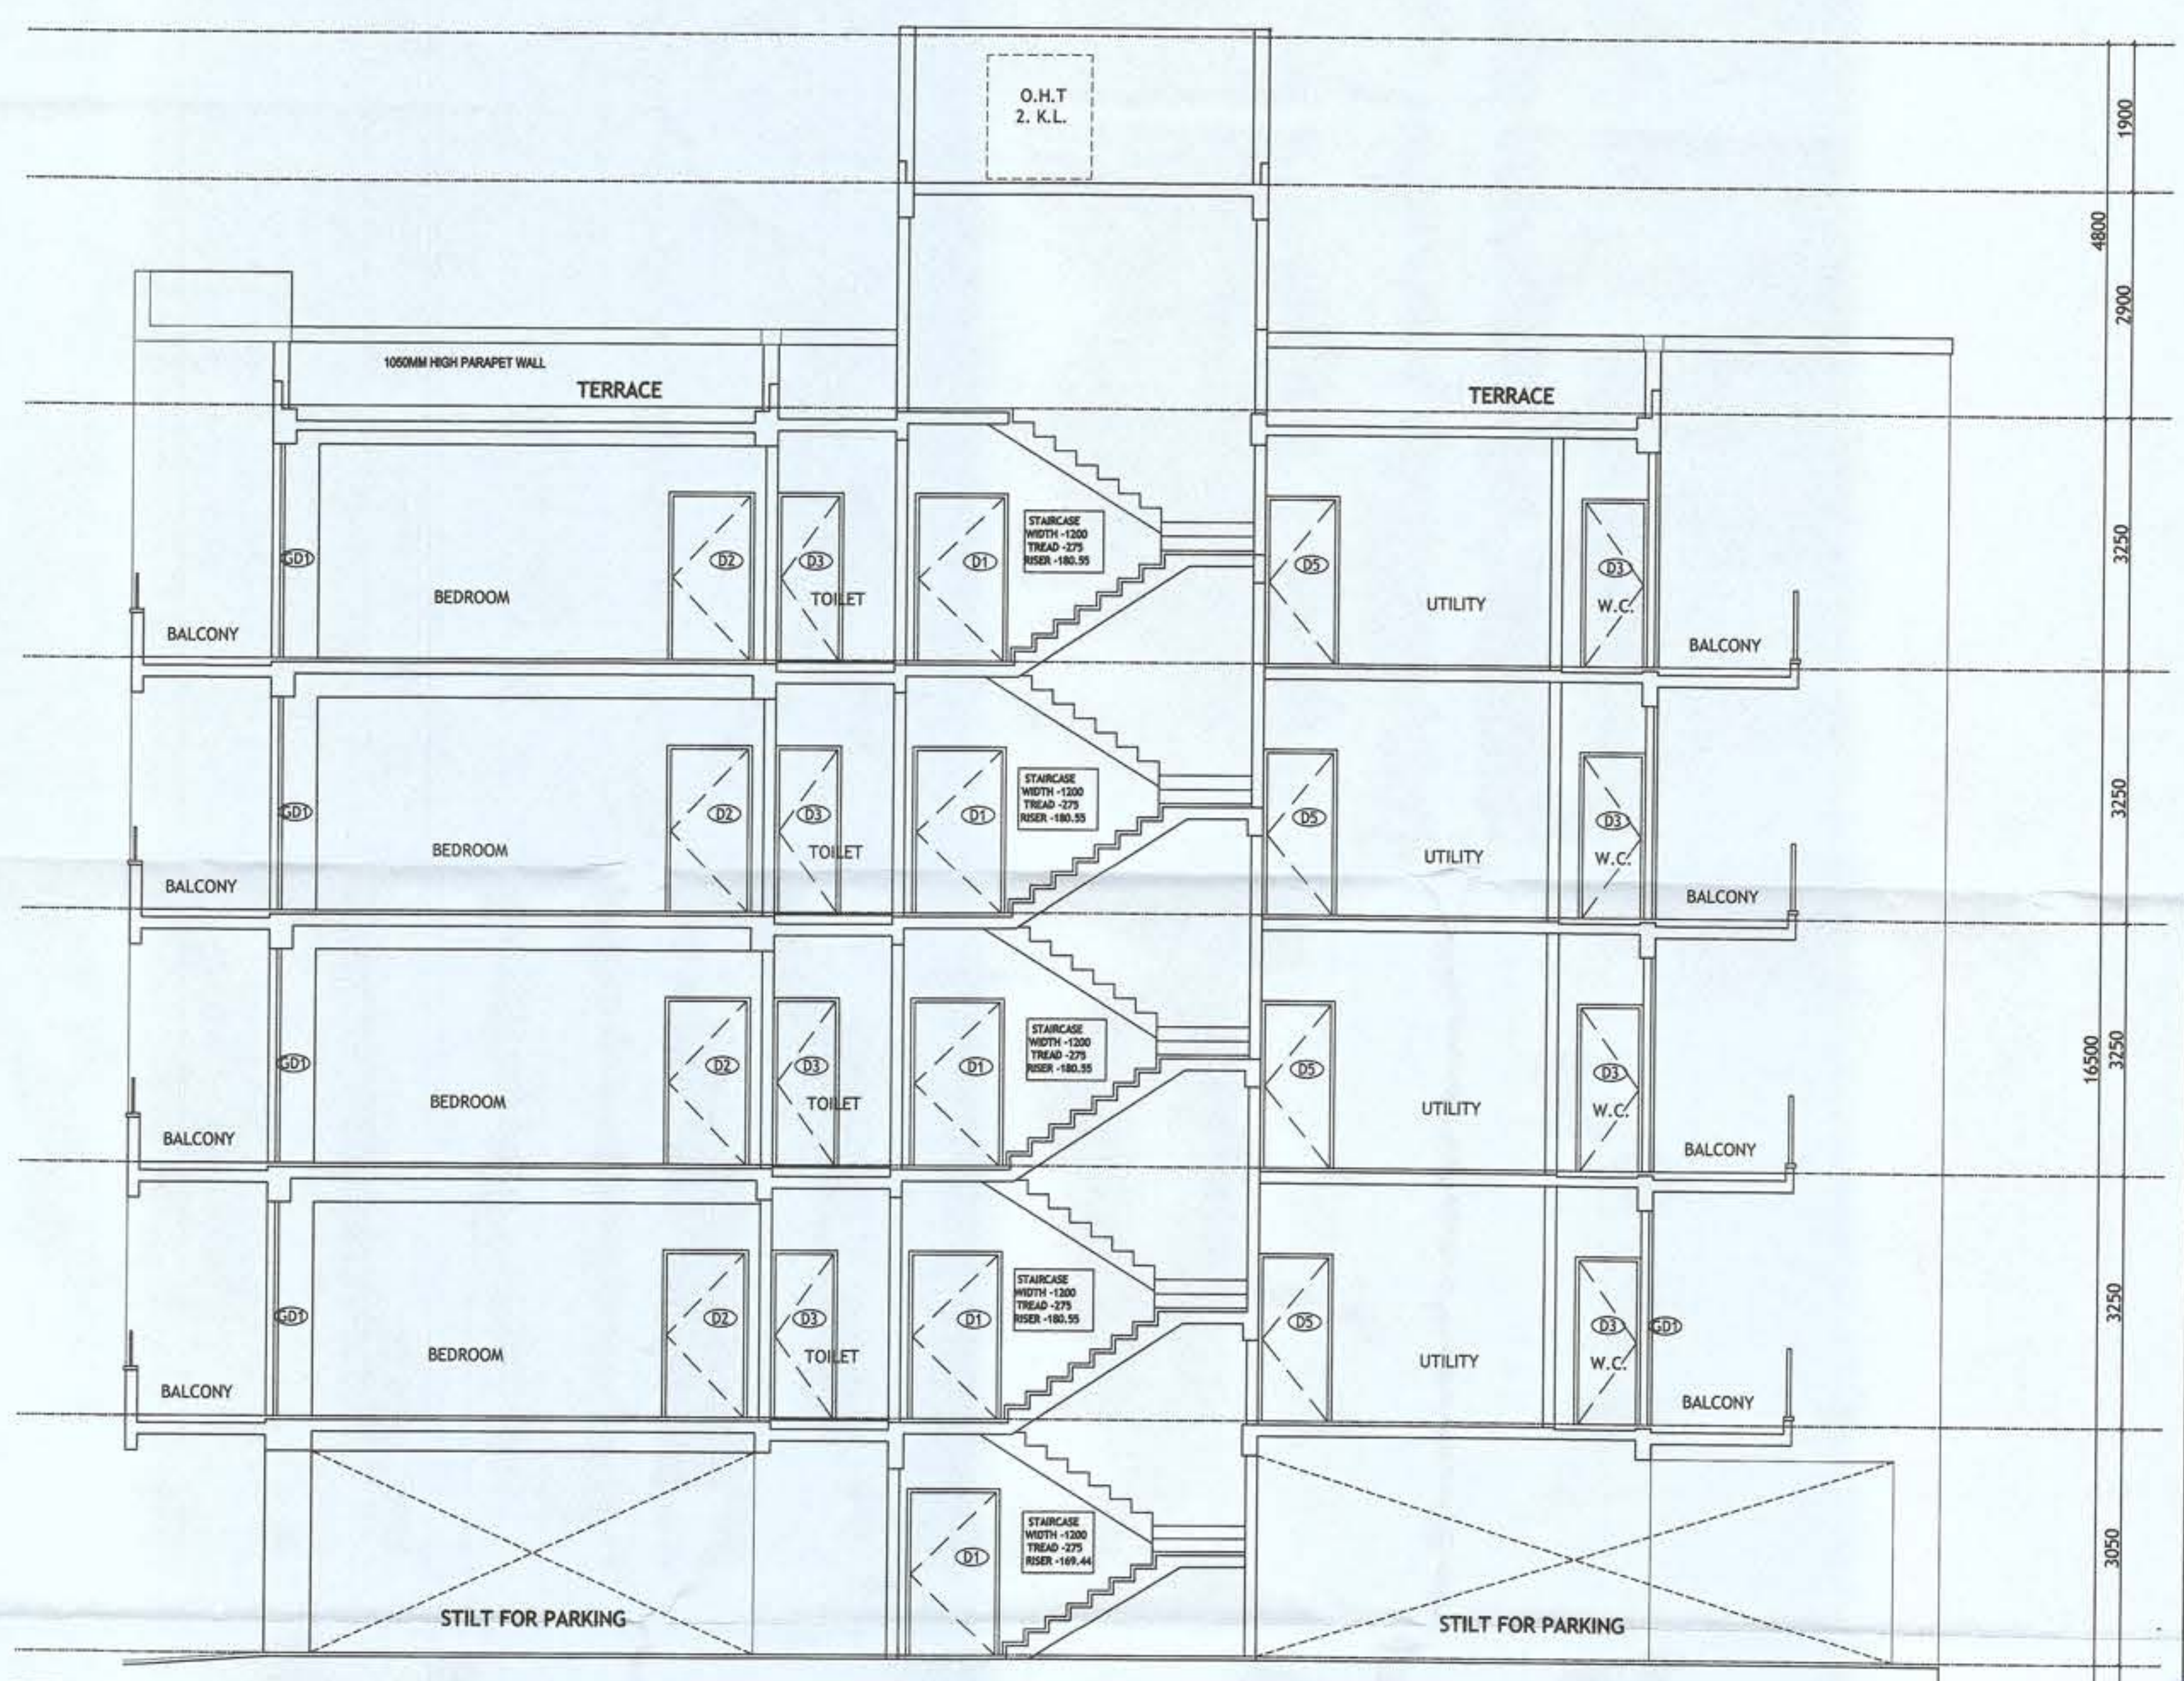

Y-Y' SECTION

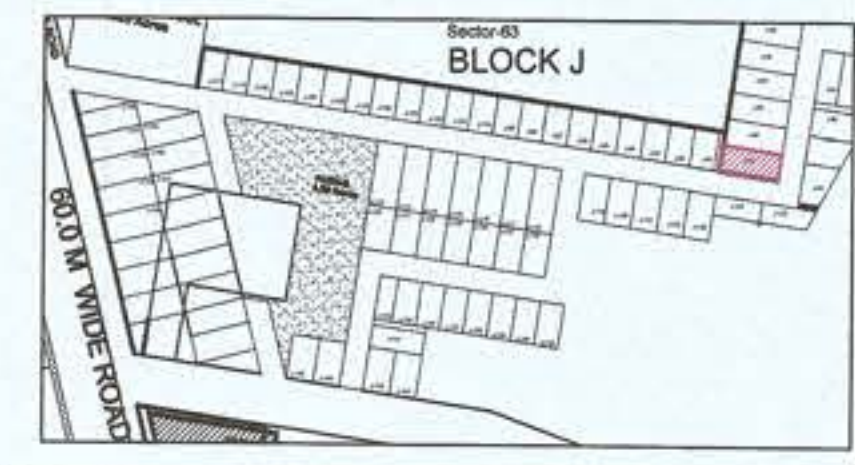

PLUMBING NOTES : 1. WASH BASIN TO FLOOR TRAP (FT) 40 OD UPVC PIPE 2. FLOOR DRAIN (FD) TO FLOOR TRAP (FT) 63 OD UPVC WASTE PIPE 3. 110 OD UPVC PIPE USED FOR SOIL & 90 OD UPVC PIPE WASTE 4. (150X150)MM CUT OUT FOR WC PIPE IN FLOOR		
GENERAL NOTES 1. ALL DIMENSIONS ARE IN MM UNLESS OTHERWISE SPECIFIED. 2. ALL WINDOWS & VENTILATORS ARE OPENABLE. 3. ALL EXTERNAL WALLS ARE 150 MM THK. BLOCK WALL & INTERNAL PARTITION WALLS ARE 100 MM THK. 4. GATE & BOUNDARY WALL AS PER STANDARD DESIGN. 5. THE RESPONSIBILITY OF THE STRUCTURE DRAWING/ STRUCTURAL STABILITY OF THE BUILDING BLOCK AGAINST EARTHQUAKE SHALL BE SOLELY OF OWNER/ ARCHITECT/ STRUCTURE ENGINEER.		
PROJECT TITLE PROPOSED BUILDING PLAN FOR PLOT NO. J-90 FALLING IN BRAHMA CITY OF RESIDENTIAL PLOTTED COLONY MEASURING 141.66875 ACRES (LICENSE NO. 64 OF 2010 DATED 21.08.2010) IN SECTOR- 60, 61, 62, 63 & 65, GURUGRAM MANESAR URBAN COMPLEX BEING DEVELOPED BY ADANI BRAHMA SYNERGY PVT. LTD.		
ARCHITECT SIGNATURE	STRUCTURE ENGINEER SIGNATURE	OWNER SIGNATURE
AR. PRADEEP KUMAR B1, DEV TOWER, OPP. HUDA OFFICE SECTOR-14, GURUGRAM	Dr. Singhal Singh Malik Structural Consultants B/E Civil Regd. No. 857	
DRAWING TITLE SECTIONS PLOT NO. J-90		
SCALE - 1:50		DATE : 14-OCT-2021
DRAWING NO. SA-S90-100.4		