



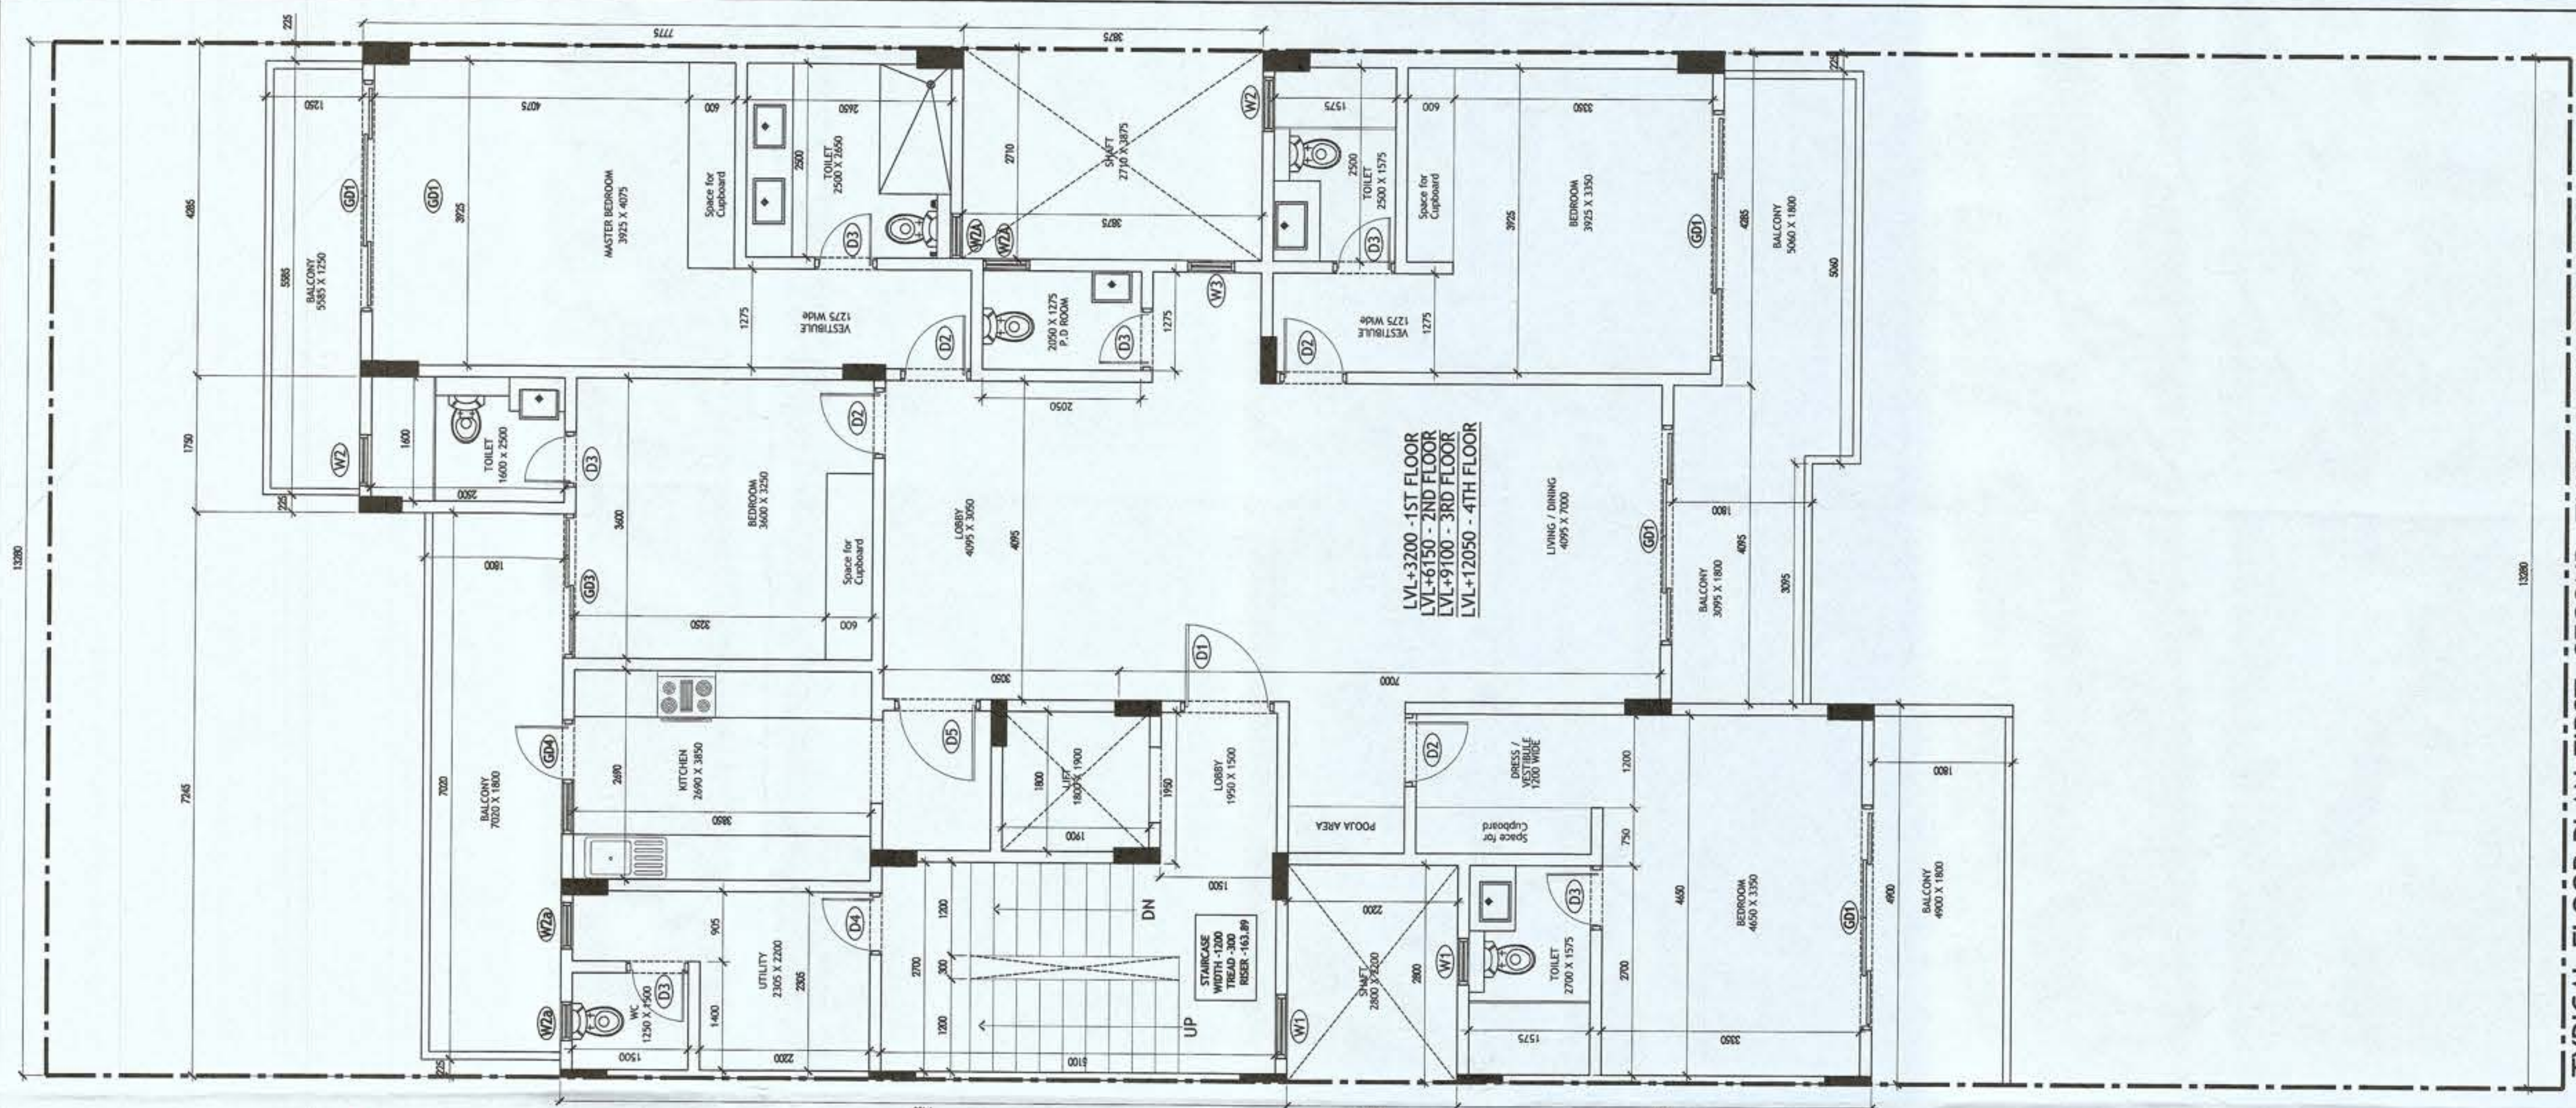


TYPICAL FLOOR PLAN-FIRST, SECOND, THIRD & FOURTH FLOOR PLAN

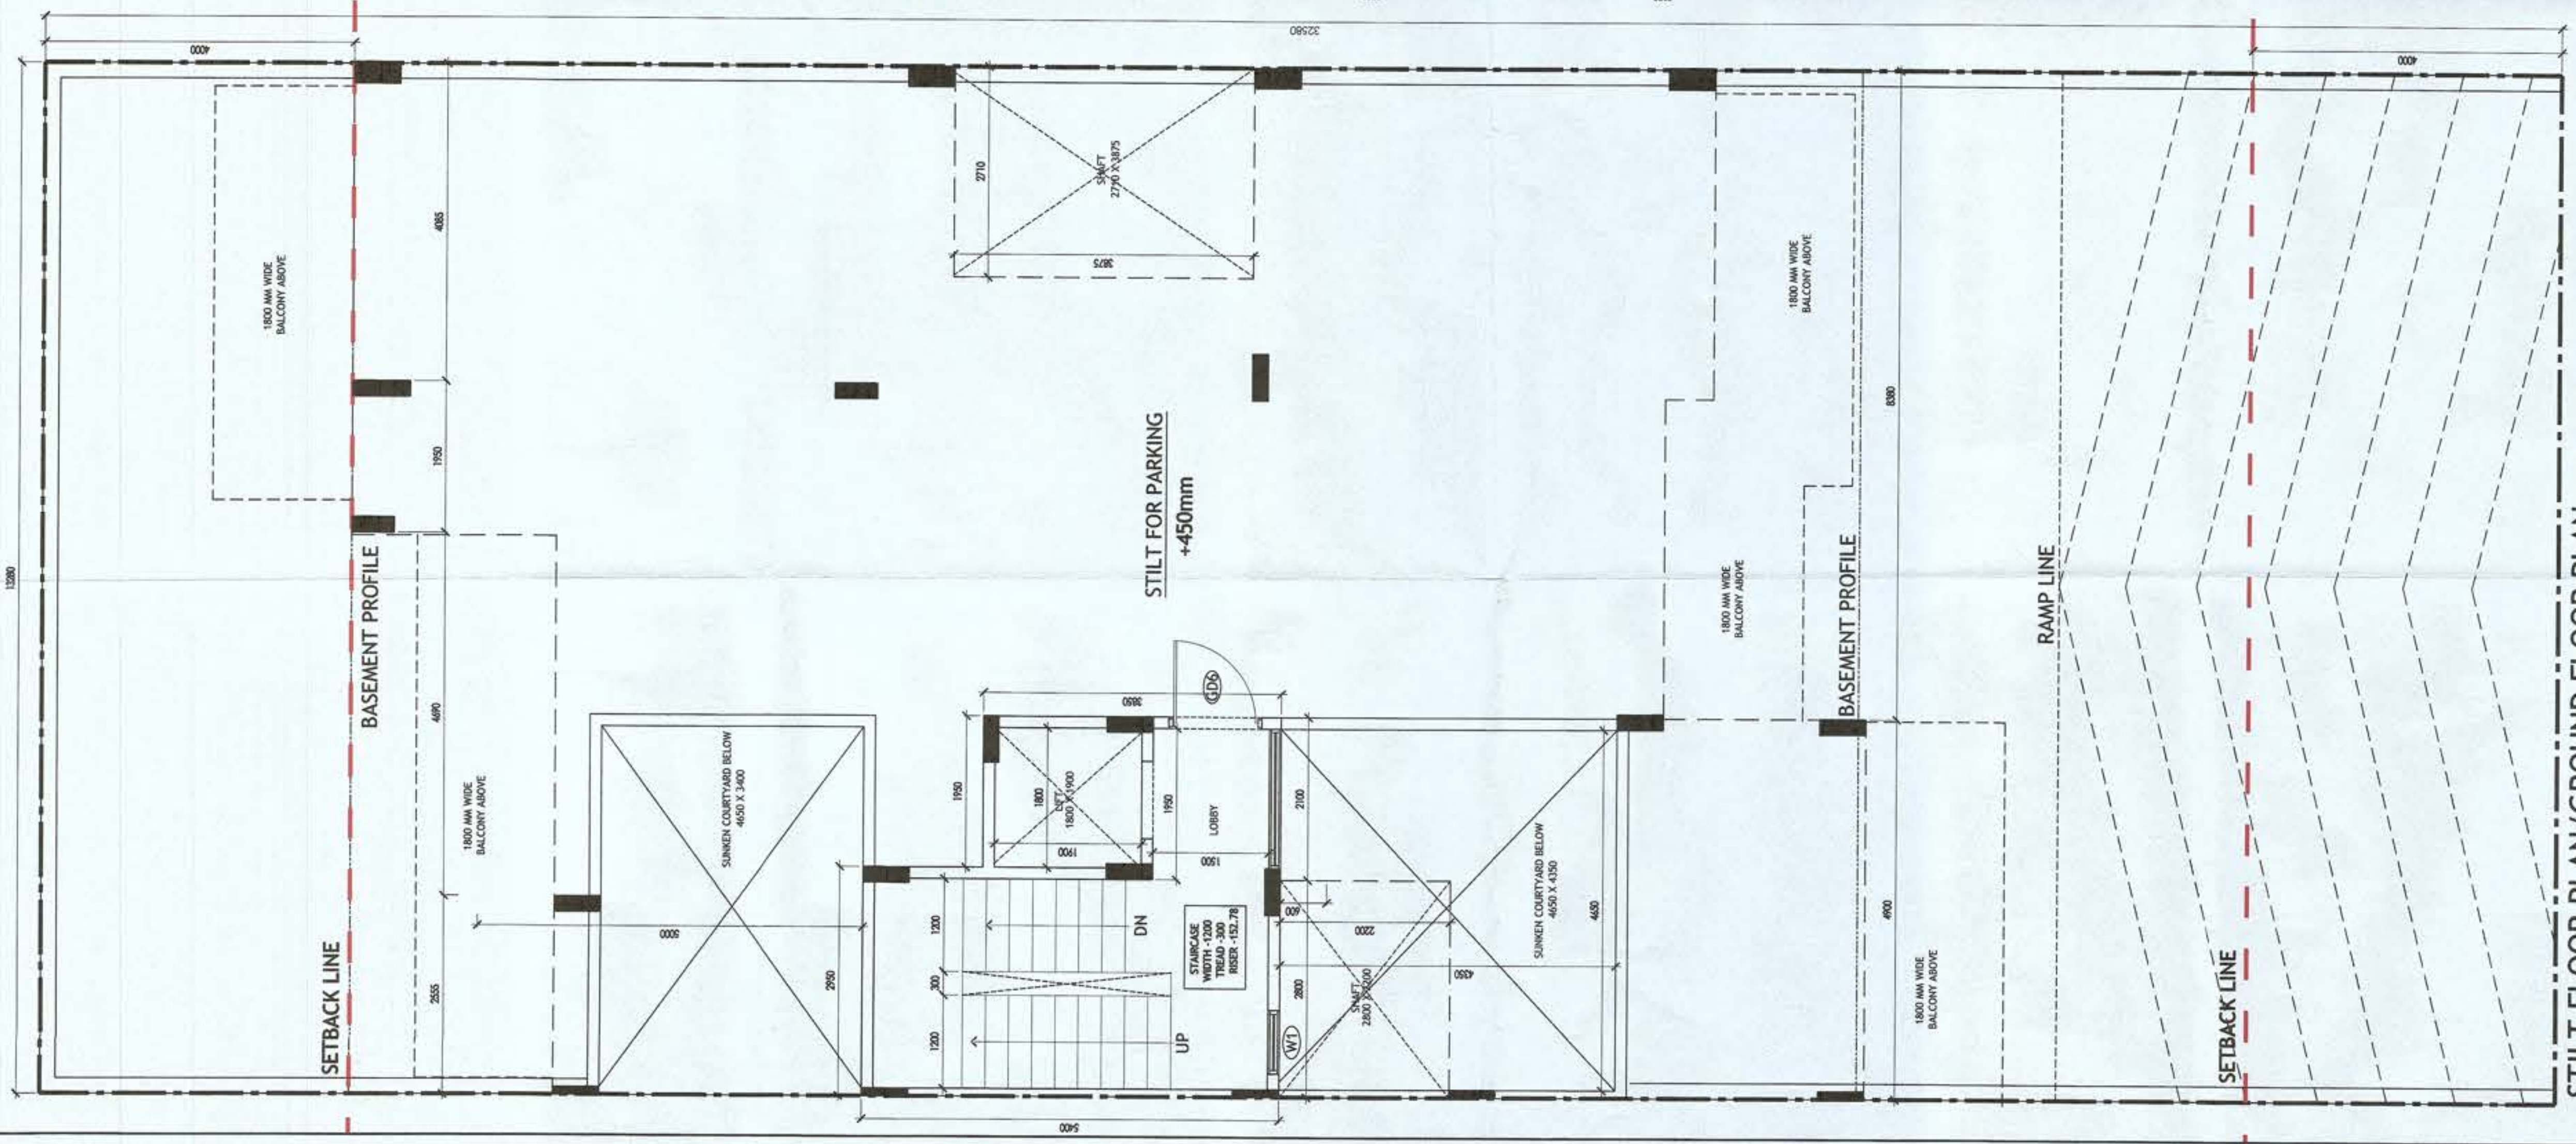

STILT FLOOR PLAN/GROUND FLOOR PLAN

Tudeeb
Sanction & Valid For Two Years
Date: 15/11/2021 to 17/11/2023

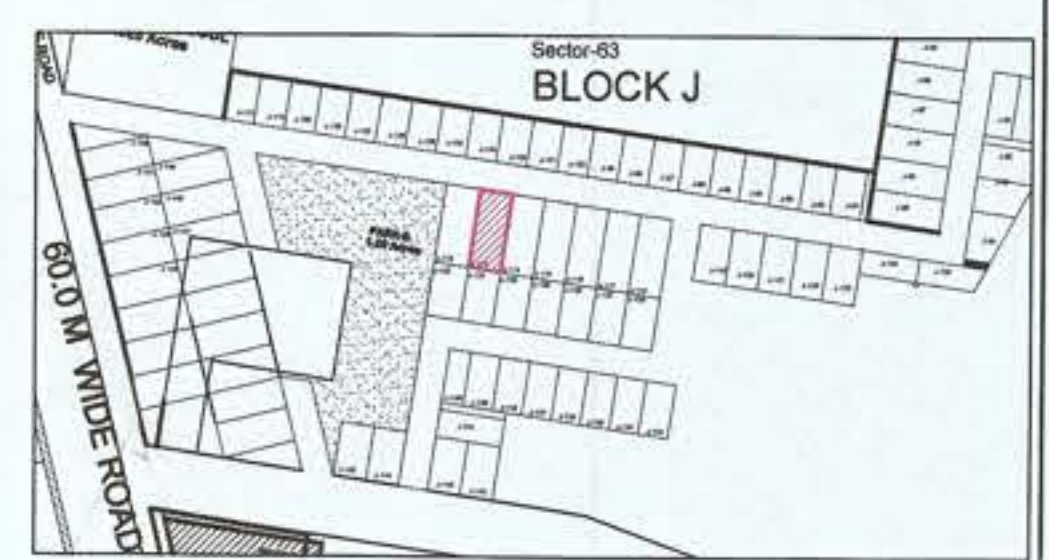

PLUMBING NOTES :

1. WASH BASIN TO FLOOR TRAP (FT) 40 OD uPVC PIPE
2. FLOOR DRAIN (FD) TO FLOOR TRAP (FT) 63 OD uPVC WASTE PIPE
3. 110 OD uPVC PIPE USED FOR SOIL & 90 OD uPVC WASTE PIPE
4. (150X150)MM CUT OUT FOR WC PIPE IN FLOOR

GENERAL NOTES

1. ALL DIMENSIONS ARE IN MM UNLESS OTHER SPECIFIED.
2. ALL WINDOWS & VENTILATORS ARE OPENABLE.
3. ALL EXTERNAL WALLS ARE 150MM THK. BLOCK WALL & INTERNAL PARTITION WALLS ARE 150MM THK.
4. GATE & BOUNDARY WALL AS PER STANDARD DESIGN.
5. THE RESPONSIBILITY OF THE STRUCTURE DRAWING/ STRUCTURAL STABILITY OF THE BUILDING BLOCK AGAINST EARTHQUAKE SHALL BE SOLELY OF OWNER/ ARCHITECT/ STRUCTURE ENGINEER.

PROJECT TITLE

PROPOSED BUILDING PLAN FOR PLOT NO. J-113 FALLING IN RESIDENTIAL PLOTTED COLONY MEASURING 141.66875 ACRES (LICENSE NO. 64 OF 2010 DATED 21.08.2010) AT BRAHMA CITY, SECTOR-60, 61, 62, 63 & 65, GURUGRAM MANESAR URBAN COMPLEX BEING DEVELOPED BY ADANI BRAHMA SYNERGY PVT. LTD.

ARCHITECT SIGNATURE	STRUCTURE ENGINEER SIGNATURE	OWNER SIGNATURE
<i>Tudeeb</i> RADEEP KUMAR 20/2017/84030 OVER, OPP. HUDA OFFICE PLOT NO. 14, GURUGRAM	<i>Radeep</i> Radeep Kumar Structure Engineer Regd. No. 140 PUDA Office For Adani Brahma Synergy Pvt. Ltd.	<i>Adani Brahma Synergy Pvt. Ltd.</i> Authorised Signatory

DRAWING TITLE

BUILDING SANCTION PLAN
PLOT NO. J-113


SCALE - 1:50

DATE :

DRAWING NO.

SA-S113-100

Pradeep
Sanction & Valid For Two Years
Date: 18/11/2023 to 17/11/2023

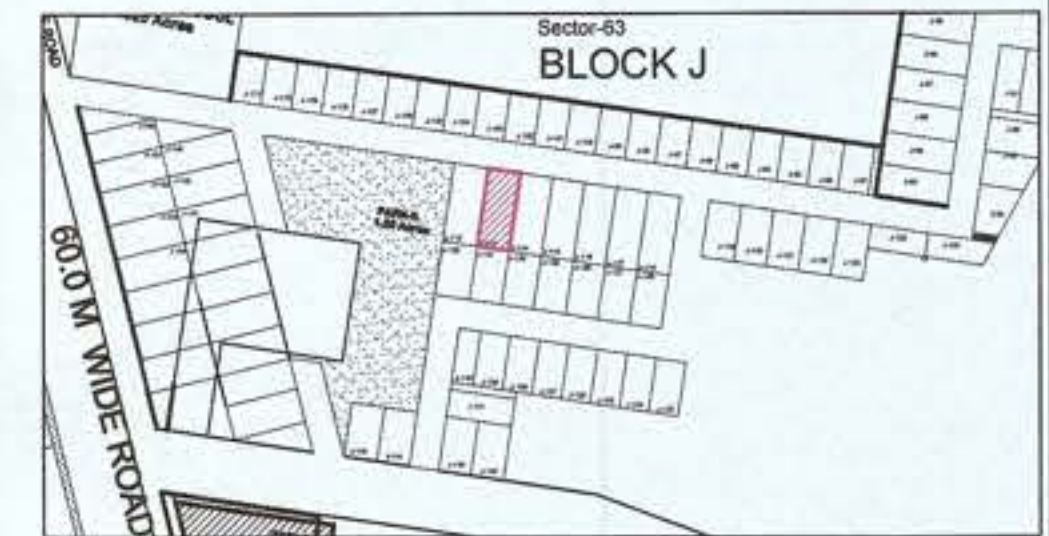

PLUMBING NOTES :


1. WASH BASIN TO FLOOR TRAP (FT) 40 OD uPVC PIPE
2. FLOOR DRAIN (FD) TO FLOOR TRAP (FT) 63 OD uPVC WASTE PIPE
3. 110 OD uPVC PIPE USED FOR SOIL & 90 OD uPVC PIPE WASTE
4. (150X150)MM CUT OUT FOR WC PIPE IN FLOOR

GENERAL NOTES

1. ALL DIMENSIONS ARE IN MM UNLESS OTHERWISE SPECIFIED.
2. ALL WINDOWS & VENTILATORS ARE OPERABLE.
3. ALL EXTERNAL WALLS ARE 150MM THK. BLOCK WALL & INTERNAL PARTITION WALLS ARE 100MM THK.
4. GATE & BOUNDARY WALL AS PER STANDARD DESIGN.
5. THE RESPONSIBILITY OF THE STRUCTURE DRAWING/ STRUCTURAL STABILITY OF THE BUILDING BLOCK AGAINST EARTHQUAKE SHALL BE SOLELY OF OWNER/ ARCHITECT/ STRUCTURE ENGINEER.

PROJECT TITLE

PROPOSED BUILDING PLAN FOR PLOT NO. J-113 FALLING IN RESIDENTIAL PLOTTED COLONY MEASURING 141.66875 ACRES (LICENSE NO. 64 OF 2010 DATED 21.08.2010) AT BRAHMA CITY, SECTOR-60, 61, 62, 63 & 65, GURUGRAM MANESAR URBAN COMPLEX BEING DEVELOPED BY ADANI BRAHMA SYNERGY PVT. LTD.

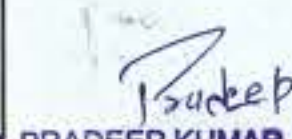ARCHITECT SIGNATURE	STRUCTURE ENGINEER SIGNATURE	OWNER SIGNATURE
		
AR. PRADEEP KUMAR CA/2017/84030 81, DEV TOWER, OPP. HUDA OFFICE SECTOR-14, GURUGRAM	Pradeep Kumar Consultant B.E. Civil Shop No. 6, Floor 2nd Sec. 14 HUDA Office Sec. 14, Gurugram	Adani Brahma Synergy Pvt. Ltd. Authorised Signatory

DRAWING TITLE

BUILDING SANCTION PLAN
PLOT NO. J-113


SCALE - 1:50

DATE :


DRAWING NO.



SA-S113-100.1

TERRACE PLAN

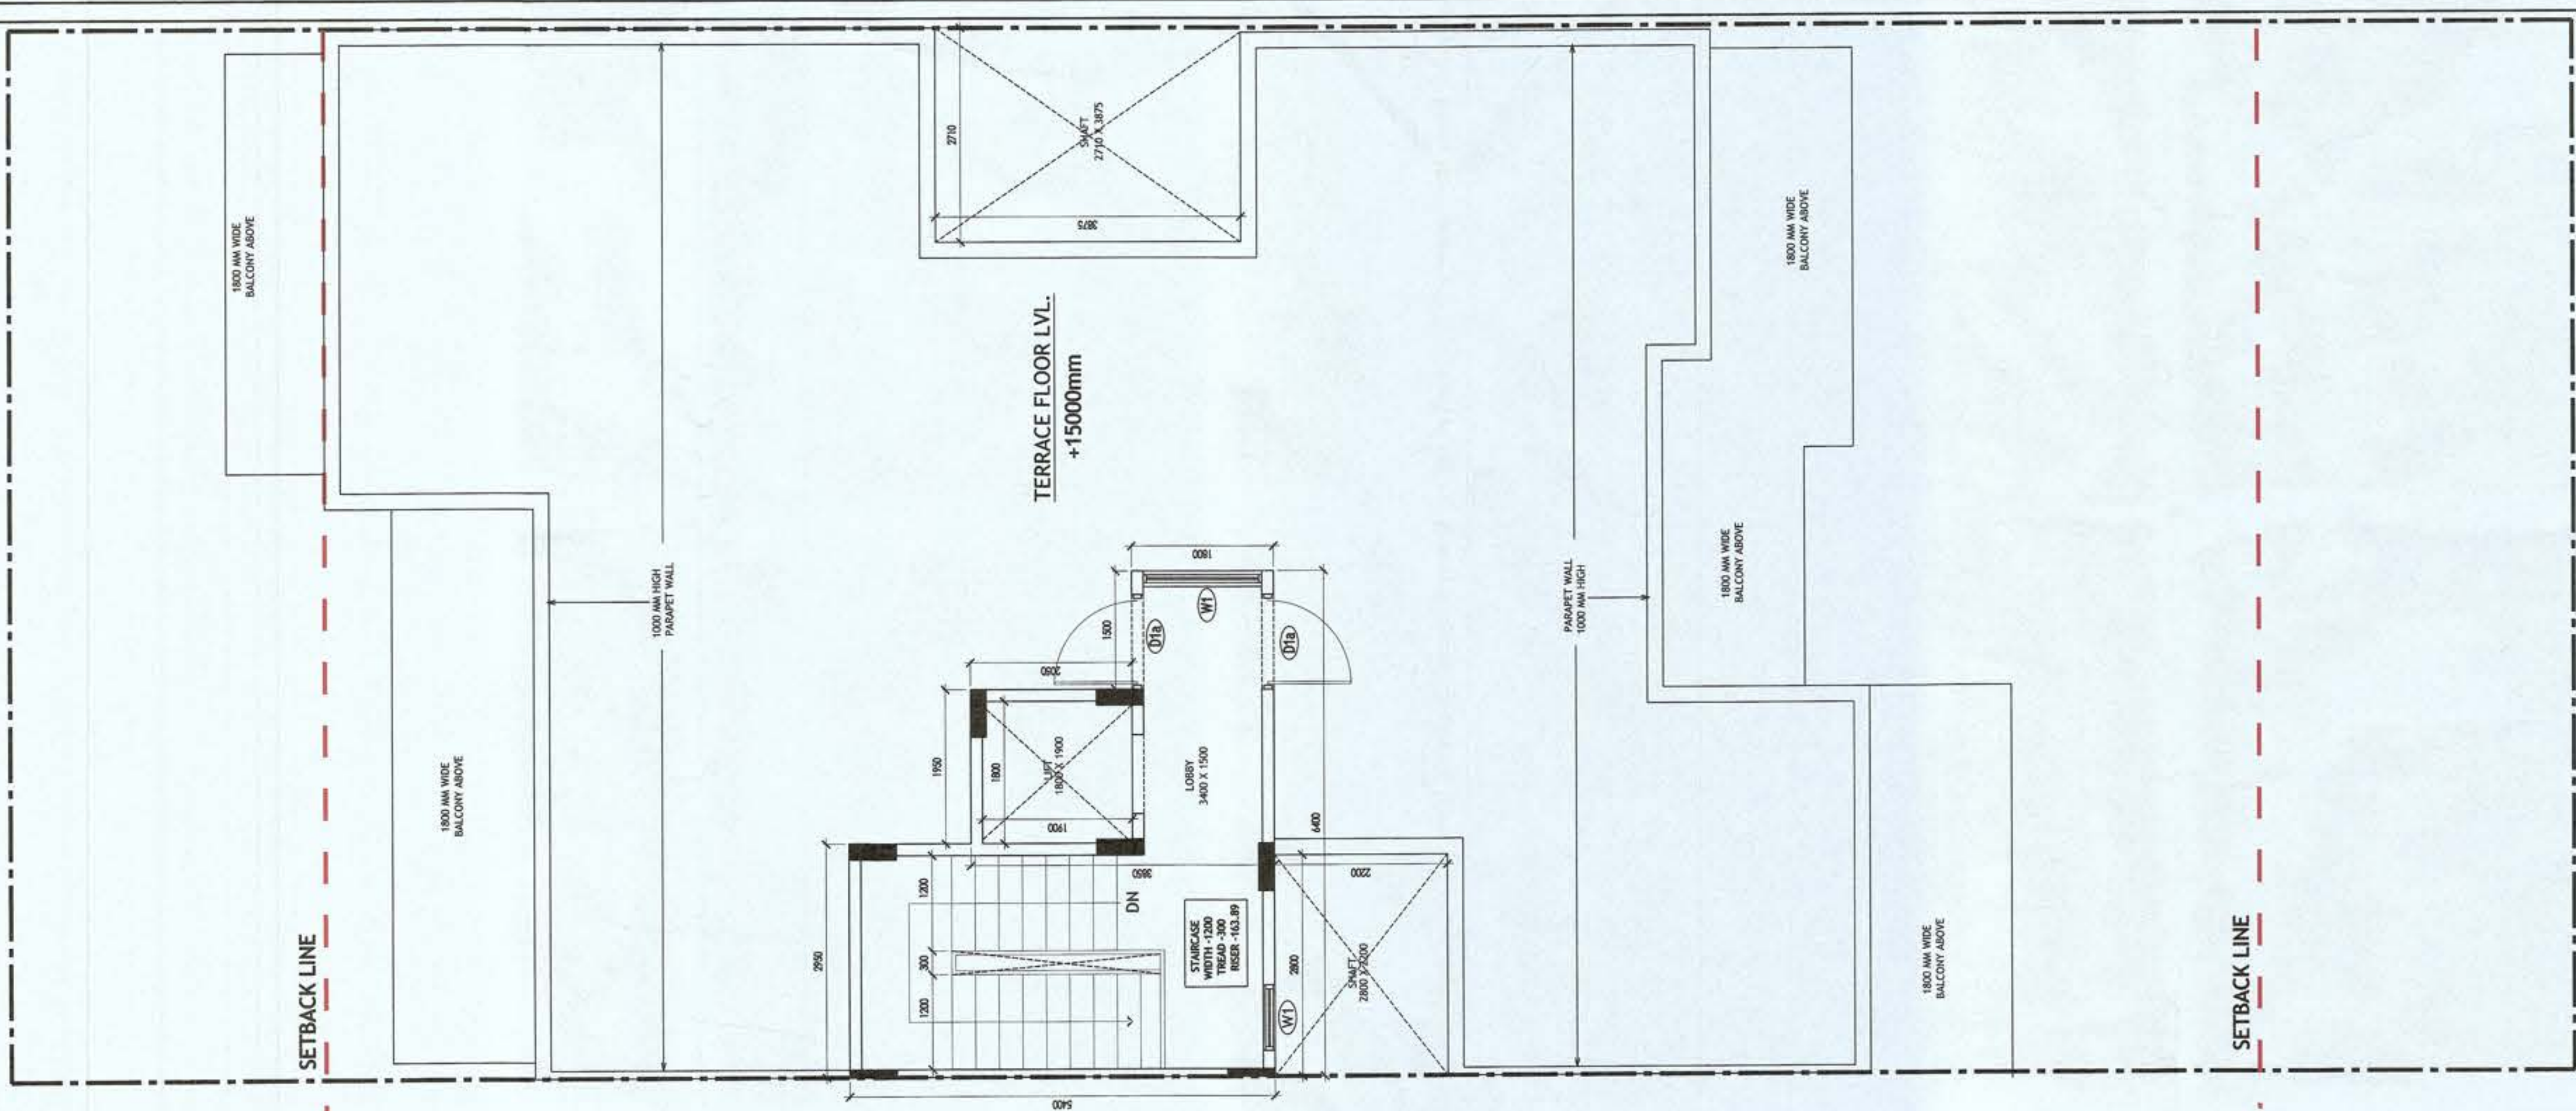


BASEMENT PLAN

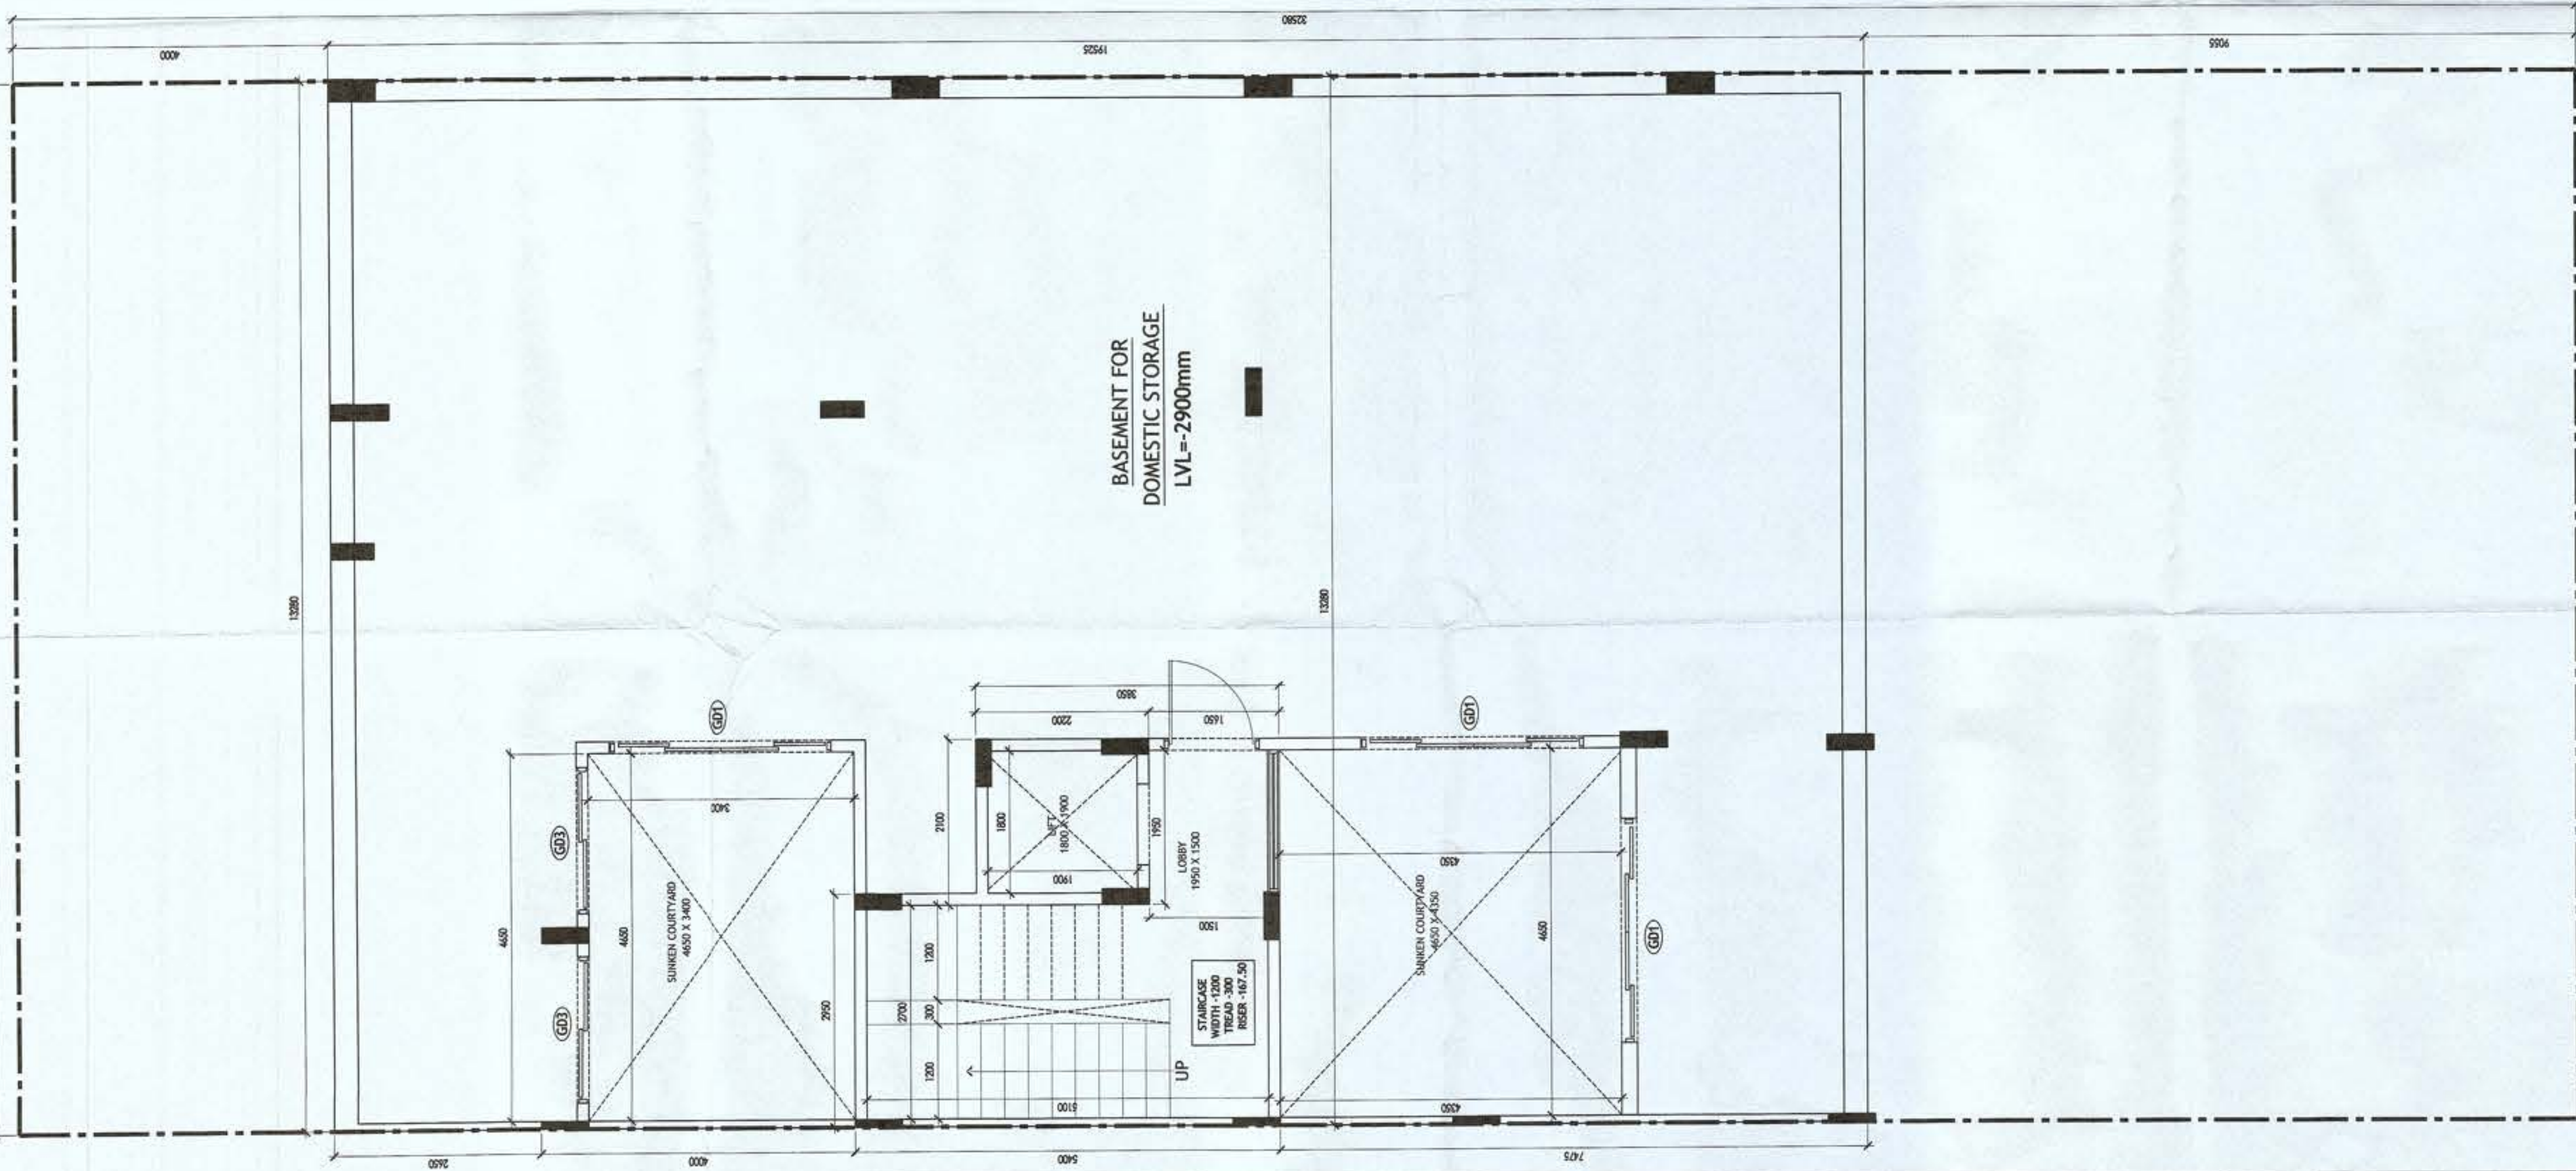


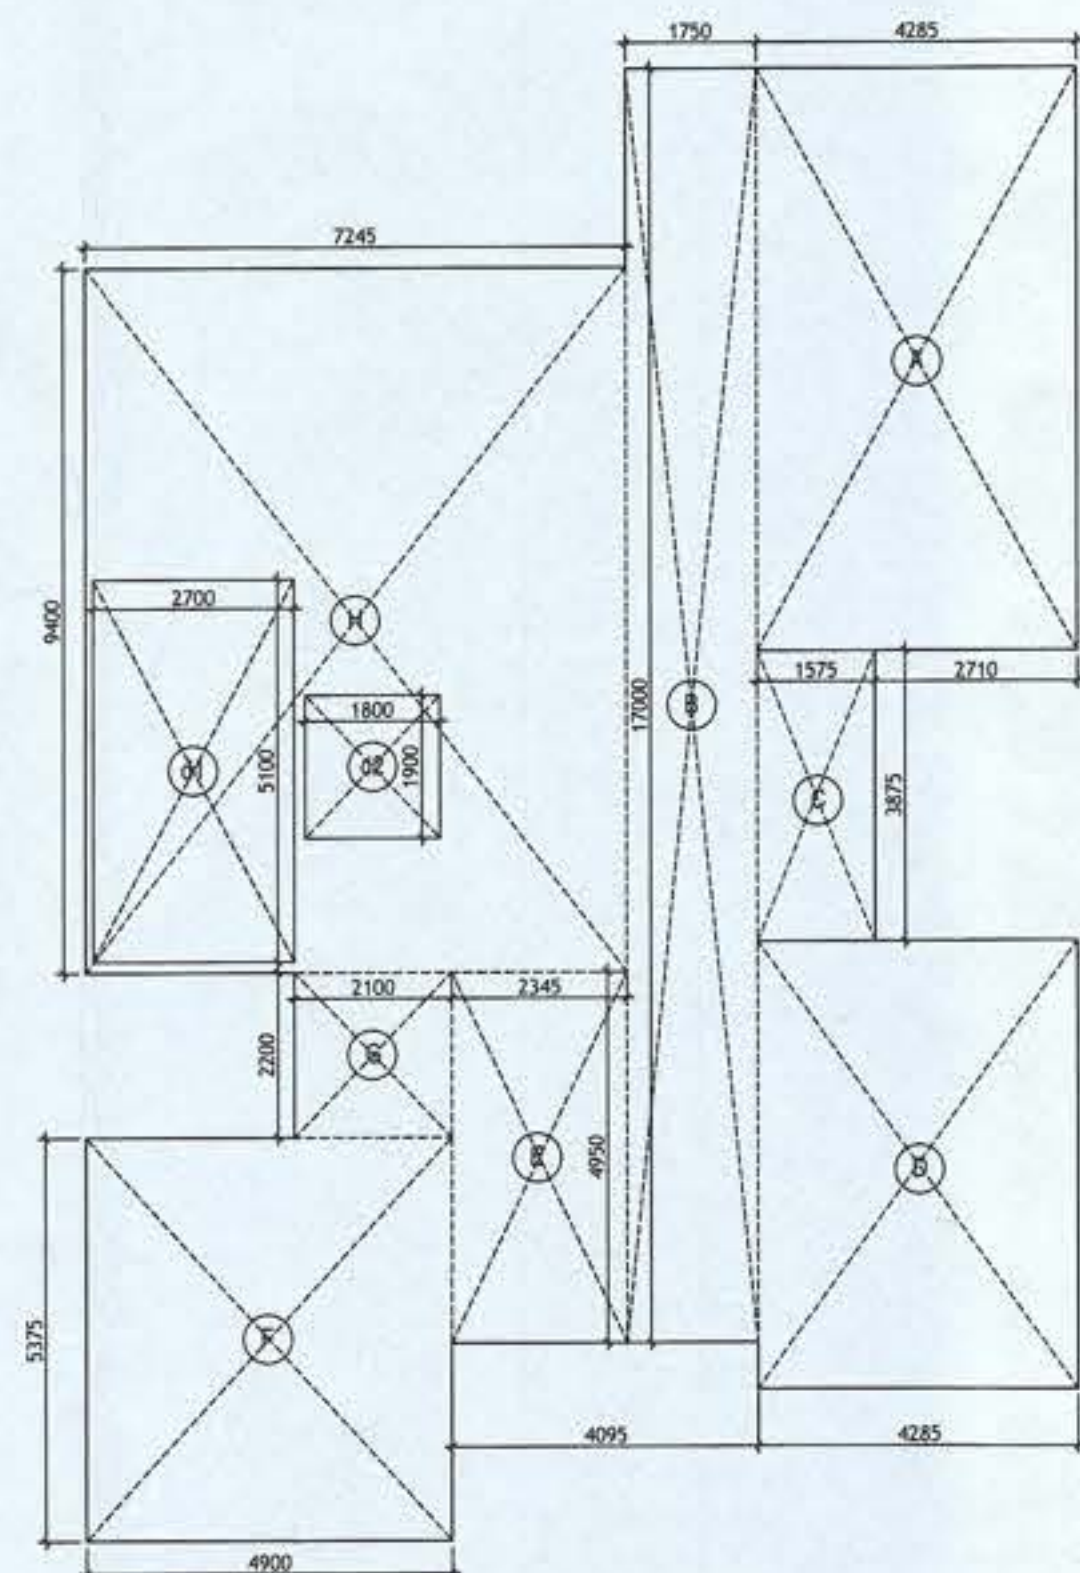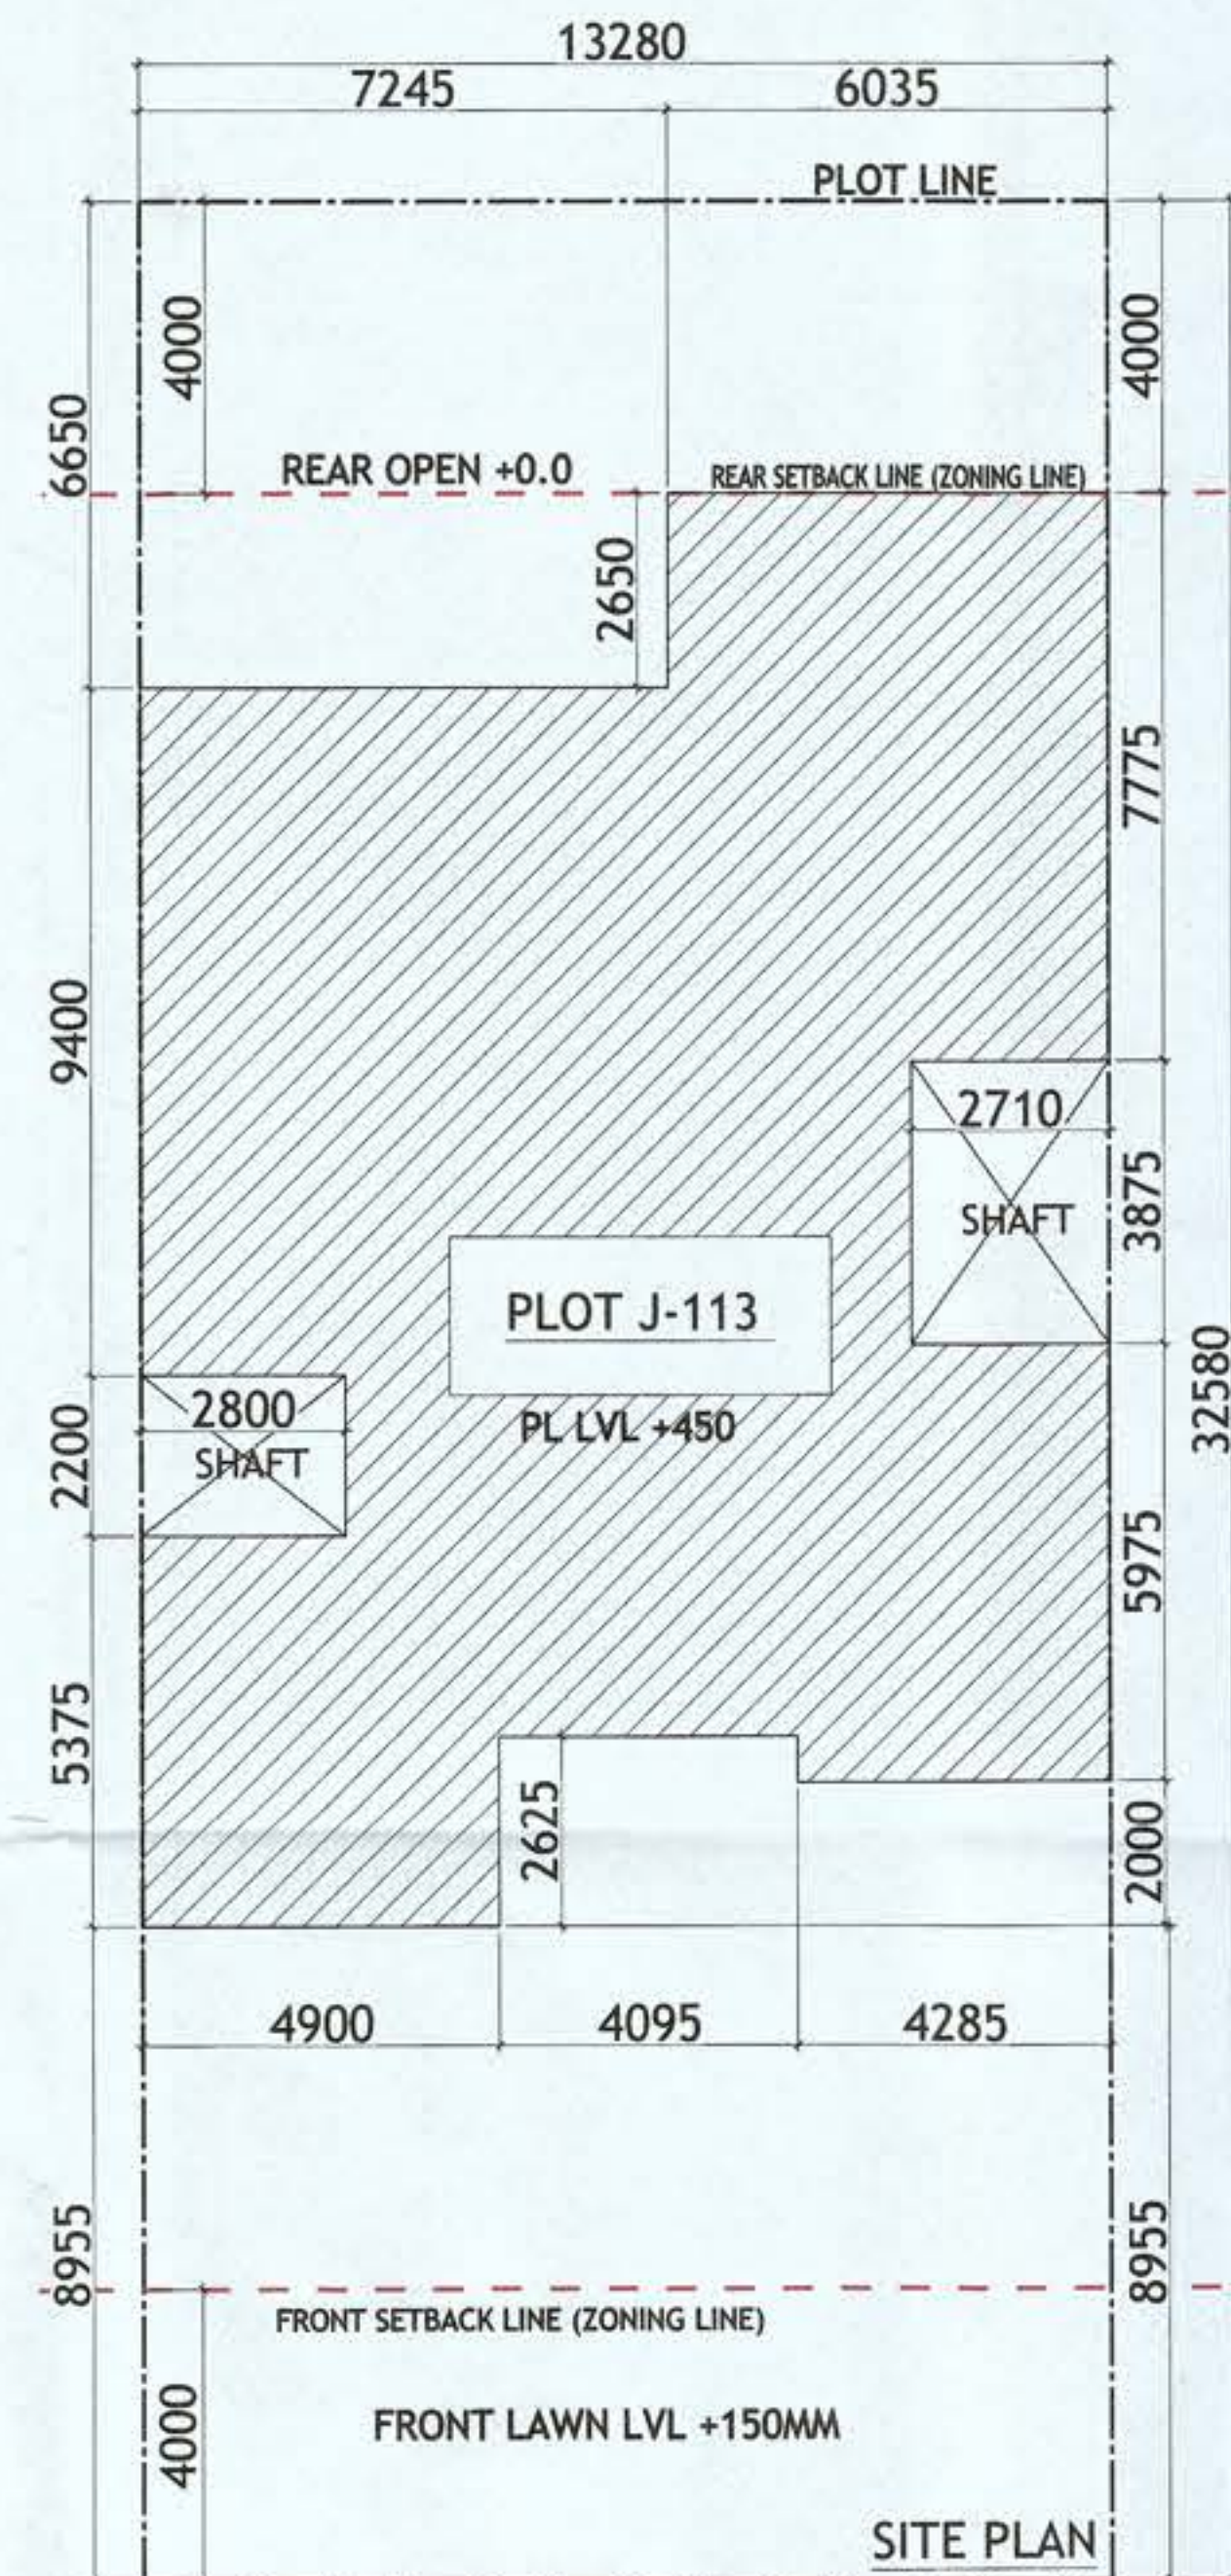


AREA DIAGRAM FOR GROUND
COVERAGE/STILT FLOOR & TYPICAL FLOOR
FAR AREA
Refer Table - No. 2 & 4

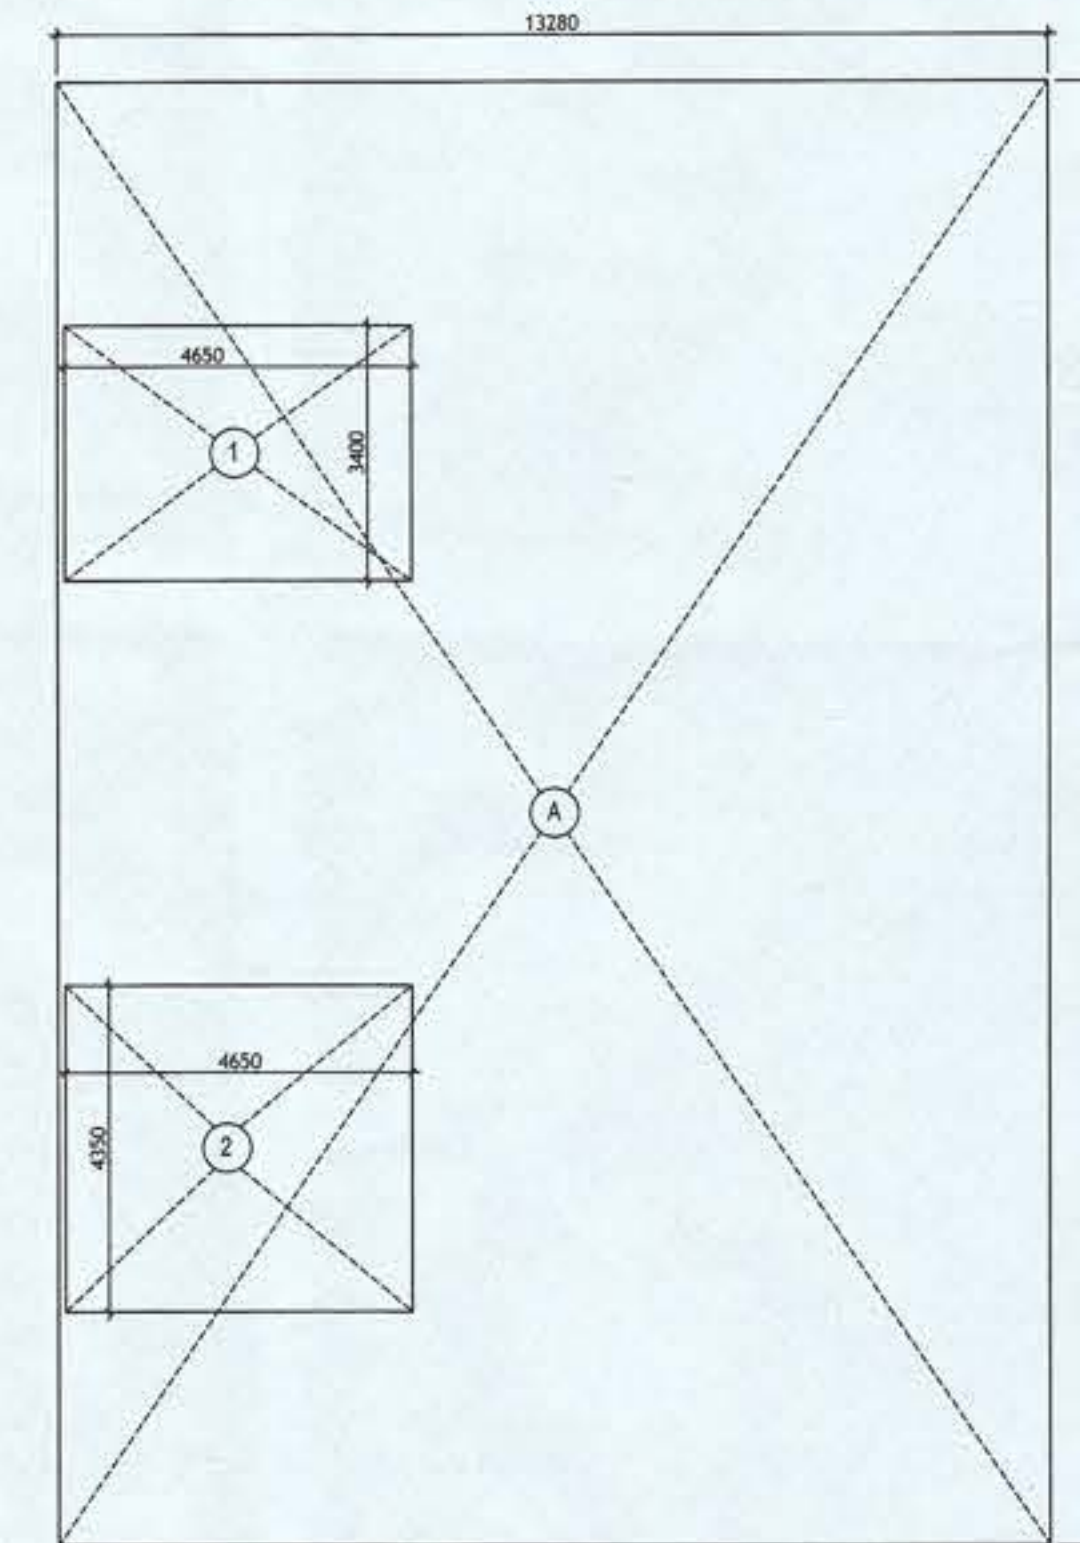

AREA DIAGRAM FOR BASEMENT (NON FAR)
Refer Table - No. 1

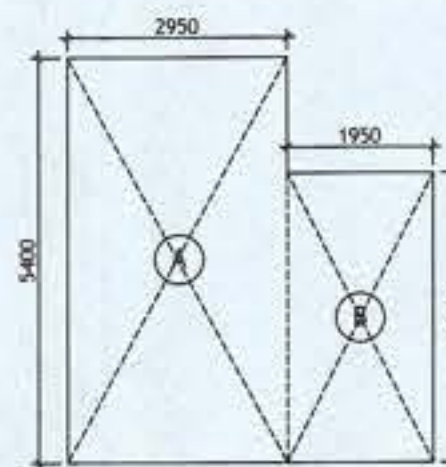


AREA DIAGRAM FOR
STILT FLOOR
(Refer Table - No. 3)

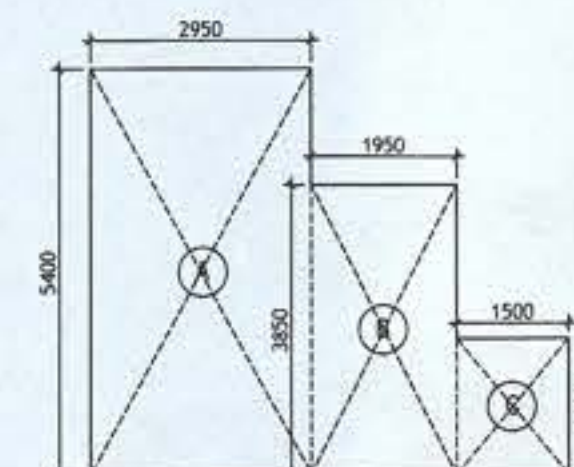

AREA DIAGRAM FOR MUMTI &
MACHINE ROOM
Refer Table - No. 5

Door-Window Schedule					
S. NO.	No.	Rough Opening		From Fin. Floor	
		Width	Height	Cill	Lintel
1	W1	750	1650	1050	2700
2	W1a	1750	1550	600	2150
3	W2	600	2000	450	2450
4	W2A	600	1400	1050	2450
5	W3	900	1650	1050	2450
6	W4	450	1400	1050	2450
7	GD1	2900	2450	0	2450
8	GD2	850	2450	0	2450
9	GD3	1350	2450	0	2450
10	GD4	1780	2450	0	2450
11	GD5	1450	2450	1300	2450
12	GD6	750	2450	0	2450
13	D1	1200	2450	0	2450
14	D1a	1100	2150	0	2150
15	D2	900	2150	0	2150
16	D3	800	2150	0	2150
17	D4	1000	2150	0	2150

Pradeep
Sanction & Valid For Two Years
Date: 16/11/2021 to 17/11/2023

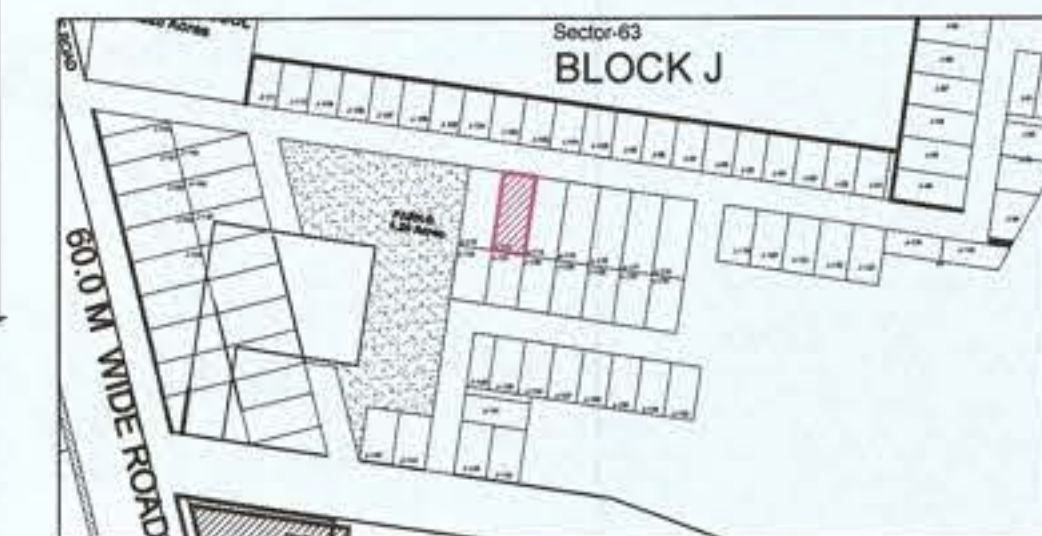

PLUMBING NOTES :

1. WASH BASIN TO FLOOR TRAP (FT) 40 OD uPVC PIPE
2. FLOOR DRAIN (FD) TO FLOOR TRAP (FT) 63 OD uPVC WASTE PIPE
3. 110 OD uPVC PIPE USED FOR SOIL & 90 OD uPVC PIPE WASTE
4. (150X150)MM CUT OUT FOR WC PIPE IN FLOOR

GENERAL NOTES

1. ALL DIMENSIONS ARE IN MM UNLESS OTHER SPECIFIED.
2. ALL WINDOWS & VENTILATORS ARE OPENABLE.
3. ALL EXTERNAL WALLS ARE 150MM THK. BLOCK WALL & INTERNAL PARTITION WALLS ARE 150MM THK.
4. GATE & BOUNDARY WALL AS PER STANDARD DESIGN.
5. THE RESPONSIBILITY OF THE STRUCTURE DRAWING/ STRUCTURAL STABILITY OF THE BUILDING BLOCK AGAINST EARTHQUAKE SHALL BE SOLELY OF OWNER/ ARCHITECT/ STRUCTURE ENGINEER.

PROJECT TITLE

PROPOSED BUILDING PLAN FOR PLOT NO. J-113 FALLING IN RESIDENTIAL PLOTTED COLONY MEASURING 141.66875 ACRES (LICENSE NO. 64 OF 2010 DATED 21.08.2010) AT BRAHMA CITY, SECTOR-60, 61, 62, 63 & 65, GURUGRAM MANESAR - URBAN COMPLEX BEING DEVELOPED BY ADANI BRAHMA SYNERGY PVT. LTD.

ARCHITECT SIGNATURE	STRUCTURE ENGINEER SIGNATURE	OWNER SIGNATURE
AR. PRADEEP KUMAR CA/2017/84030 B1, DEV TOWER, OPP. HUDA OFFICE SECTOR-14, GURUGRAM	Pradeep Singh Malhotra Structural Consultants Regd. B & Civil Engrg. HUDA Office Sector-63, Gurugram	For Adani Brahma Synergy Pvt. Ltd. Authorized Signatory

DRAWING TITLE

BUILDING SANCTION PLAN - AREA CALCULATION
PLOT NO. J-113


SCALE - 1:50

DATE :

DRAWING NO.

SA-S113-100.2

Pradeep
Sanction & Valid For Two Years
Date: 18/11/2023 to 17/11/2023

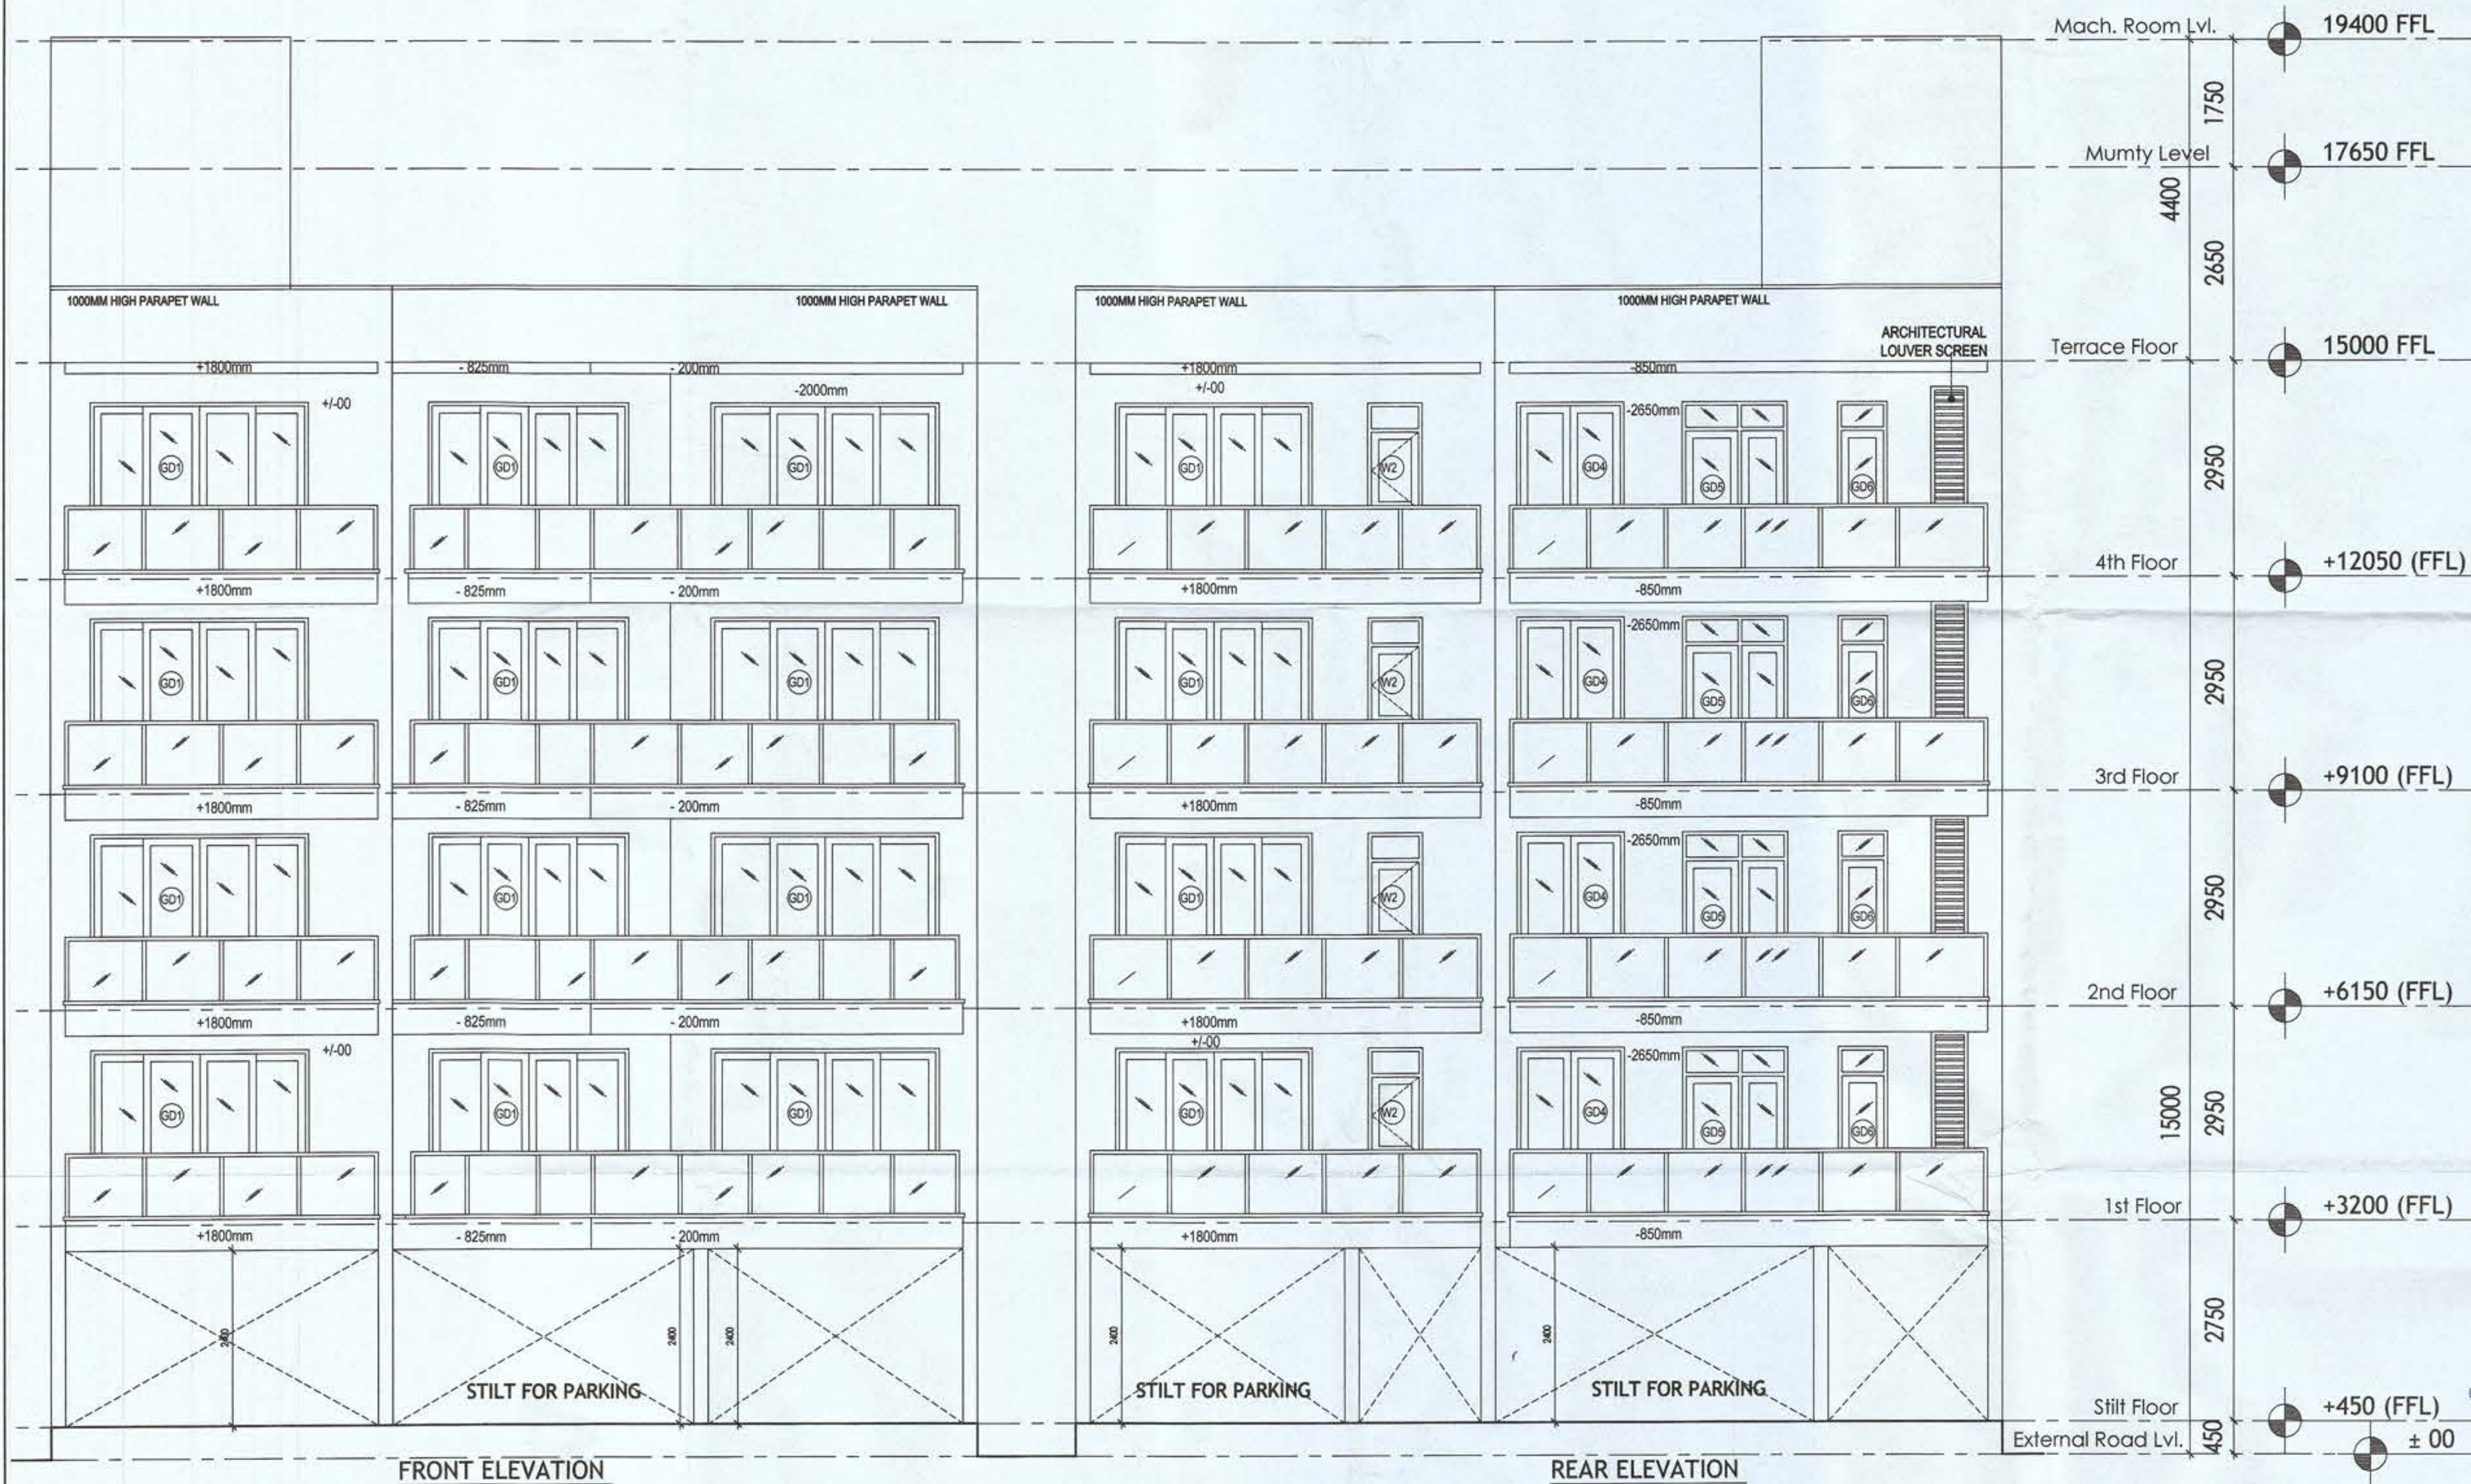

PLUMBING NOTES :

1. WASH BASIN TO FLOOR TRAP (FT) 40 OD UPVC PIPE
2. FLOOR DRAIN (FD) TO FLOOR TRAP (FT) 43 OD UPVC WASTE PIPE
3. 110 OD UPVC PIPE USED FOR SOIL & 90 OD UPVC PIPE WASTE
4. (150X150)MM CUT OUT FOR WC PIPE IN FLOOR

GENERAL NOTES



1. ALL DIMENSIONS ARE IN MM UNLESS OTHERWISE SPECIFIED.
2. ALL WINDOWS & VENTILATORS ARE OPENABLE.
3. ALL EXTERNAL WALLS ARE 150MM THK. BLOCK WALL & INTERNAL PARTITION WALLS ARE 100MM THK.
4. GATE & BOUNDARY WALL AS PER STANDARD DESIGN.
5. THE RESPONSIBILITY OF THE STRUCTURE DRAWING/ STRUCTURAL STABILITY OF THE BUILDING BLOCK AGAINST EARTHQUAKE SHALL BE SOLELY OF OWNER/ ARCHITECT/ STRUCTURE ENGINEER.

PROJECT TITLE

PROPOSED BUILDING PLAN FOR PLOT NO. J-113 FALLING IN RESIDENTIAL PLOTTED COLONY MEASURING 141.66875 ACRES (LICENSE NO. 64 OF 2010 DATED 21.08.2010) AT BRAHMA CITY, SECTOR-60, 61, 62, 63 & 65, GURUGRAM MANESAR URBAN COMPLEX BEING DEVELOPED BY ADANI BRAHMA SYNERGY PVT. LTD.

ARCHITECT SIGNATURE	STRUCTURE ENGINEER SIGNATURE	OWNER SIGNATURE
 AR. PRADEEP KUMAR CA/2017/84030 B1, DEV TOWNE, C.P. HUDA OFFICE, GURUGRAM	 Pradeep Kumar Structural Consultant Page No. 01 of 01 Date: 18/11/2023	 Adani Brahma Synergy Pvt. Ltd. Authorized Signatory

DRAWING TITLE	
BUILDING SECTIONS PLOT NO. J-113	
SCALE - 1:50	DATE :
DRAWING NO. SA-S113-100.3	

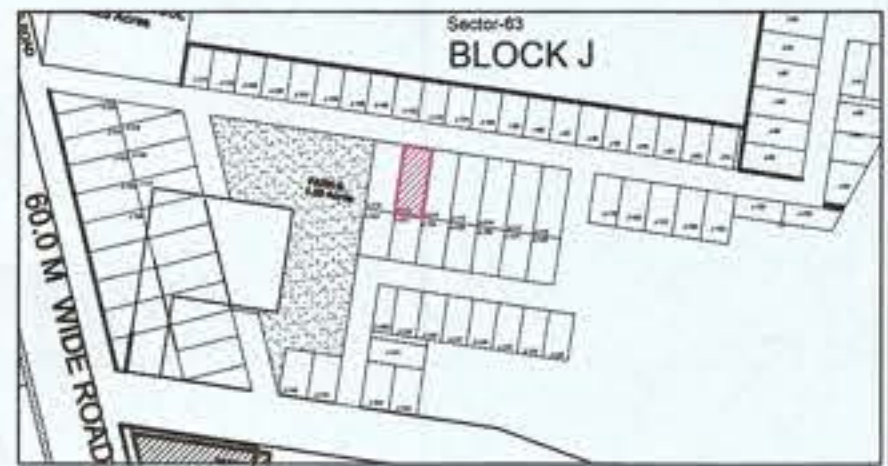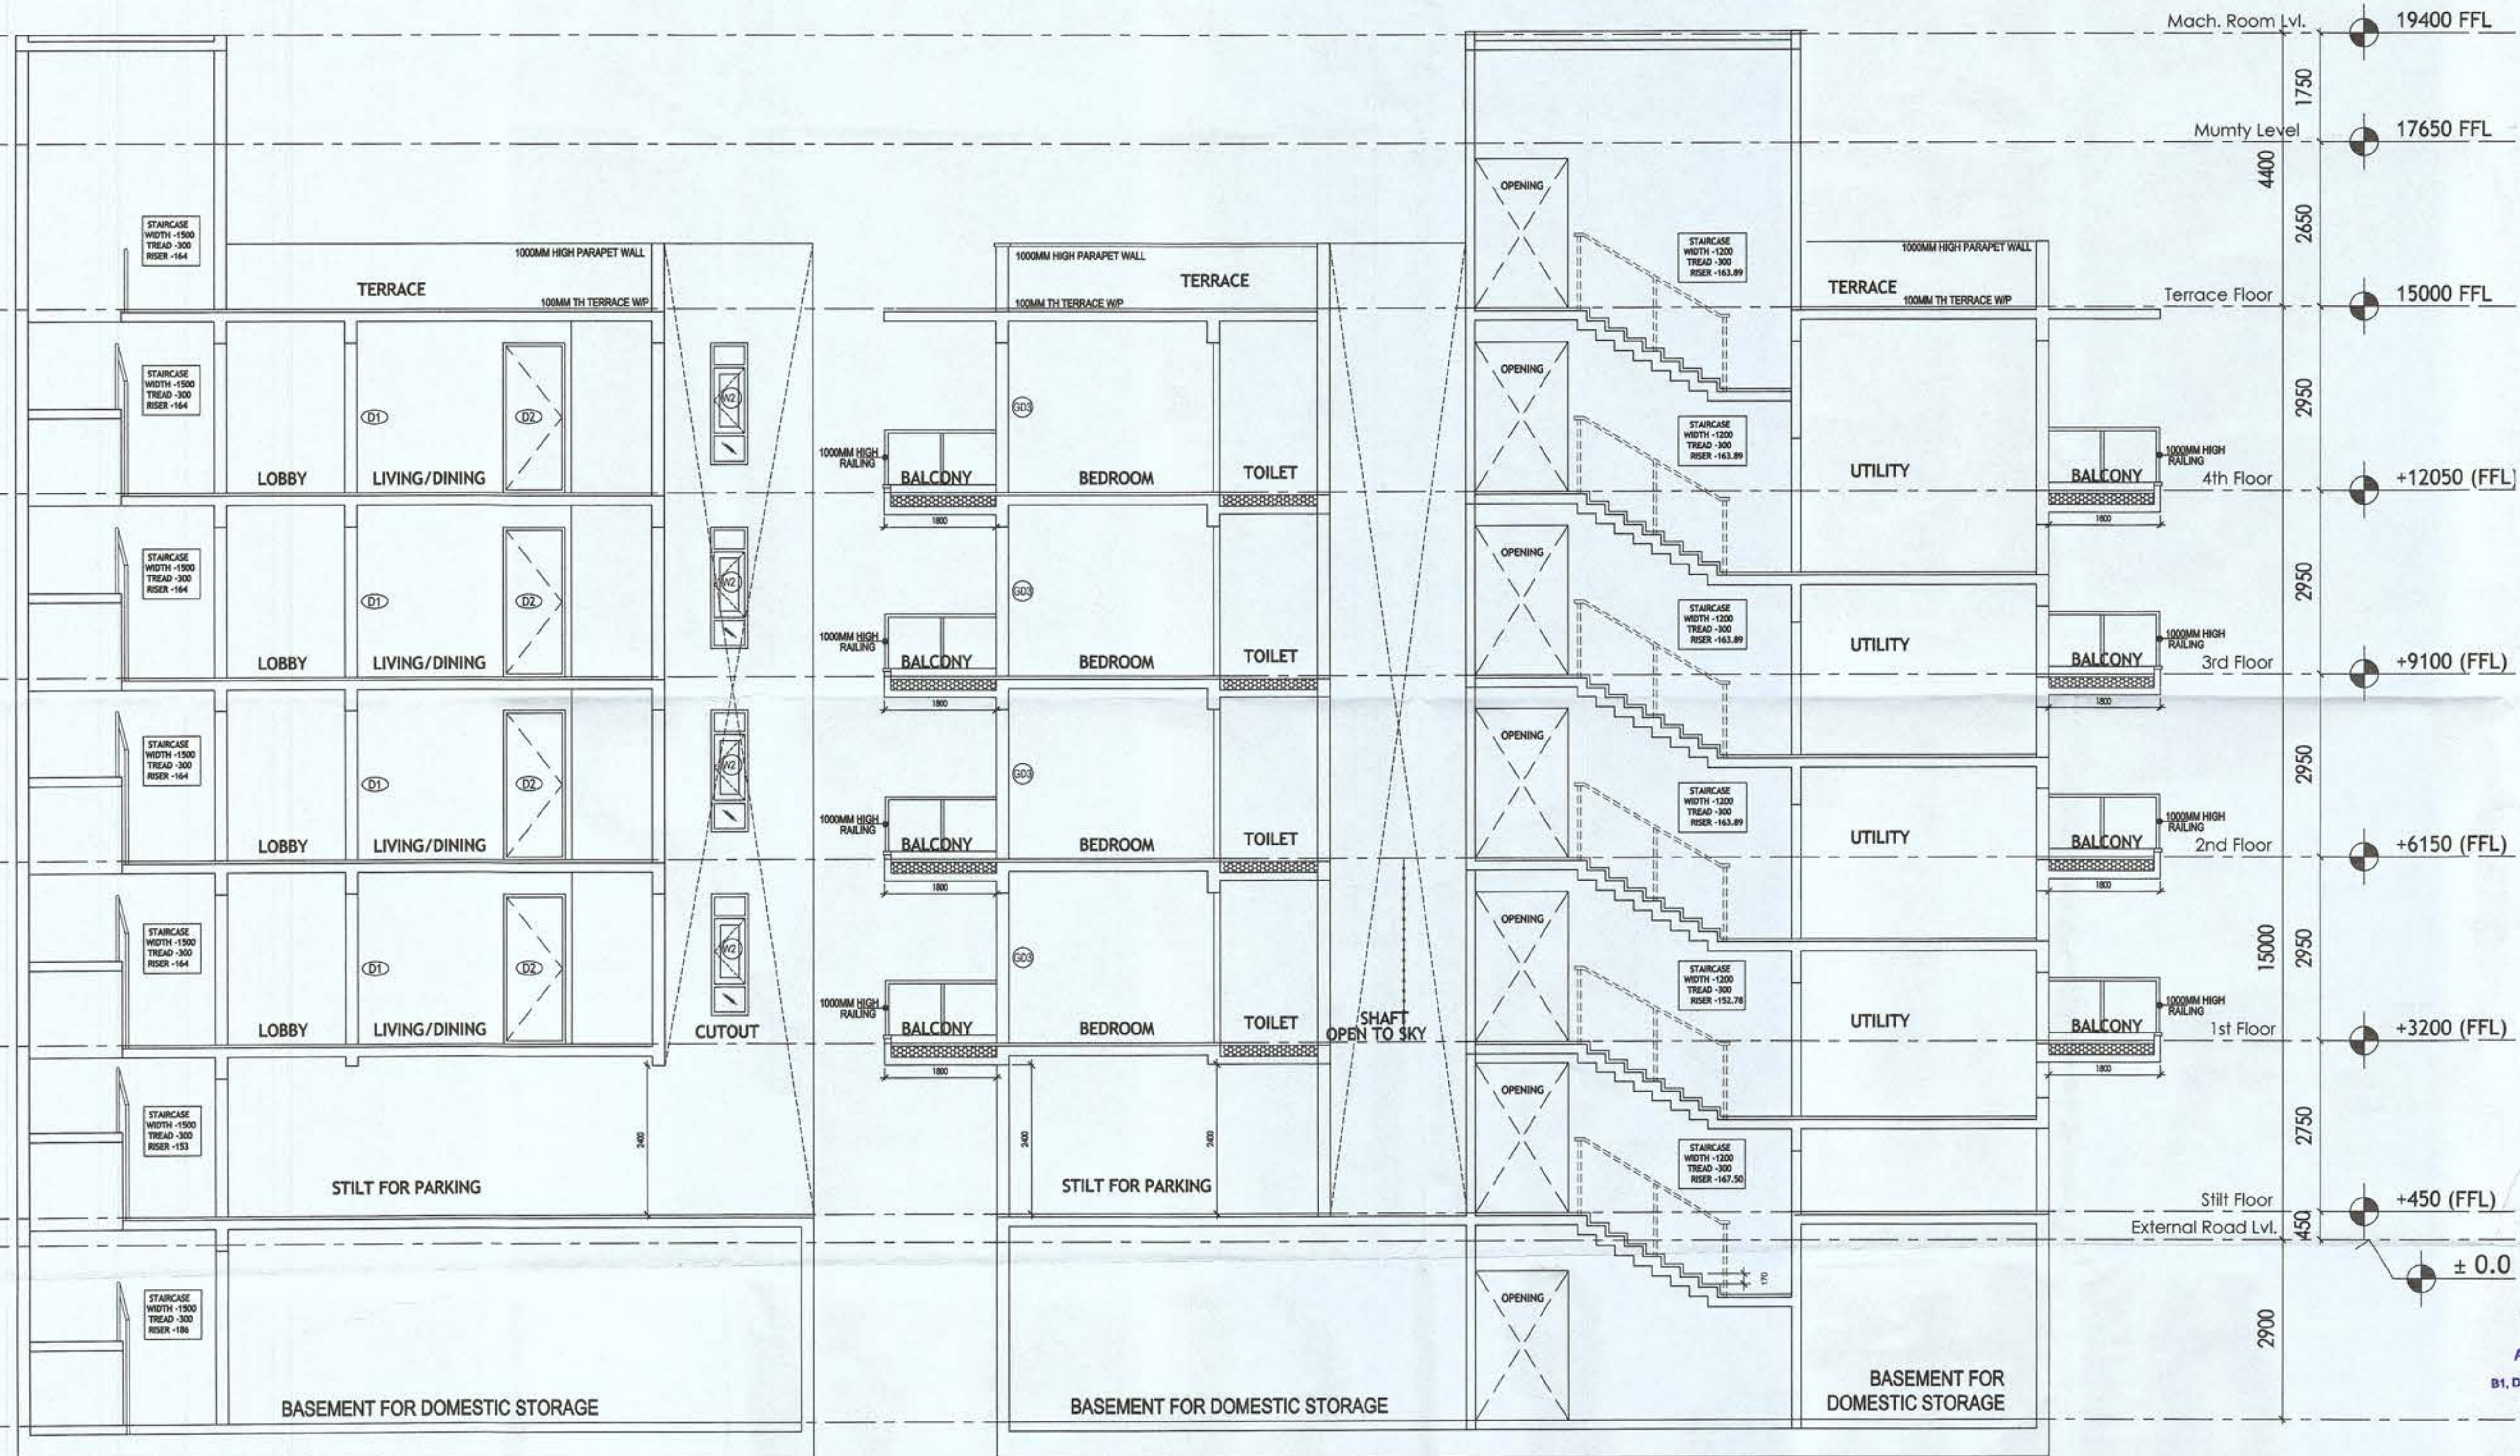

PLUMBING NOTES :

1. WASH BASIN TO FLOOR TRAP (FT) 40 OD UPVC PIPE
2. FLOOR DRAIN (FD) TO FLOOR TRAP (FT) 63 OD UPVC WASTE PIPE
3. 110 OD UPVC PIPE USED FOR SOIL & 90 OD UPVC PIPE WASTE
4. (150X150)MM CUT OUT FOR WC PIPE IN FLOOR

GENERAL NOTES

1. ALL DIMENSIONS ARE IN MM UNLESS OTHERWISE SPECIFIED.
2. ALL WINDOWS & VENTILATORS ARE OPENABLE.
3. ALL EXTERNAL WALLS ARE 150MM THK. BLOCK WALL & INTERNAL PARTITION WALLS ARE 100MM THK.
4. GATE & BOUNDARY WALL AS PER STANDARD DESIGN.
5. THE RESPONSIBILITY OF THE STRUCTURE DRAWING/ STRUCTURAL STABILITY OF THE BUILDING BLOCK AGAINST EARTHQUAKE SHALL BE SOLELY OF OWNER/ ARCHITECT/ STRUCTURE ENGINEER.

PROJECT TITLE

PROPOSED BUILDING PLAN FOR PLOT NO. J-113 FALLING IN RESIDENTIAL PLOTTED COLONY MEASURING 141.66875 ACRES (LICENSE NO. 64 OF 2010 DATED 21.08.2010) AT BRAHMA CITY, SECTOR-60, 61, 62, 63 & 65, GURUGRAM MANESAR URBAN COMPLEX BEING DEVELOPED BY ADANI BRAHMA SYNERGY PVT. LTD.

ARCHITECT SIGNATURE	STRUCTURE ENGINEER SIGNATURE	OWNER SIGNATURE
AR. PRADEEP KUMAR CA/231784030 B1, DEY TOWER, OPP. HUDA OFFICE SECTOR-14, GURUGRAM DELHI-122002	For Adani Brahma Synergy Pvt. Ltd. Authorised Signatory	

DRAWING TITLE

BUILDING SECTIONS
PLOT NO. J-113

SCALE - 1:50


DATE :

DRAWING NO. SA-S113-100.4


SECTION X-X'

SECTION Y-Y'

Pradeep
Sanctioned & Valid For Two Years
Date: 18/11/2021 to 17/11/2023

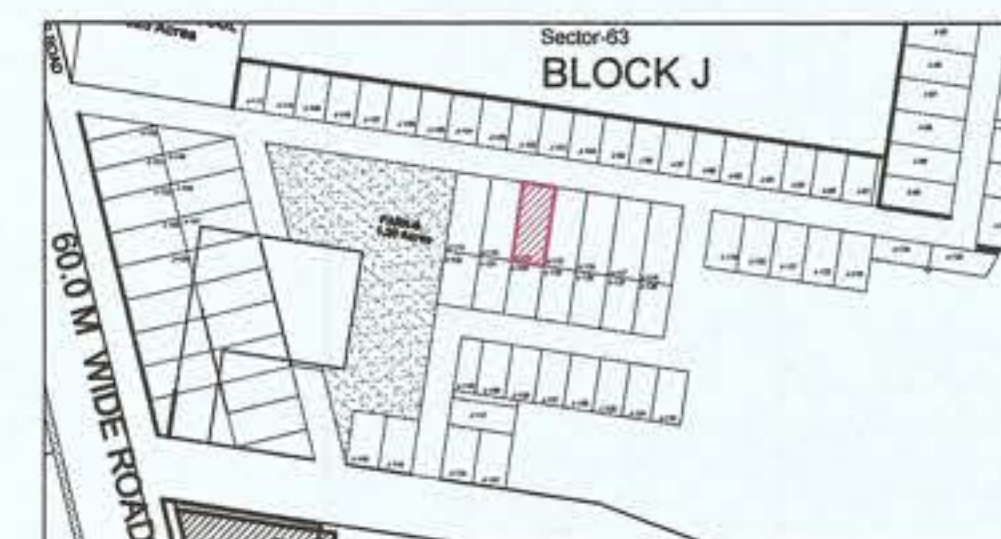

TERRACE PLAN

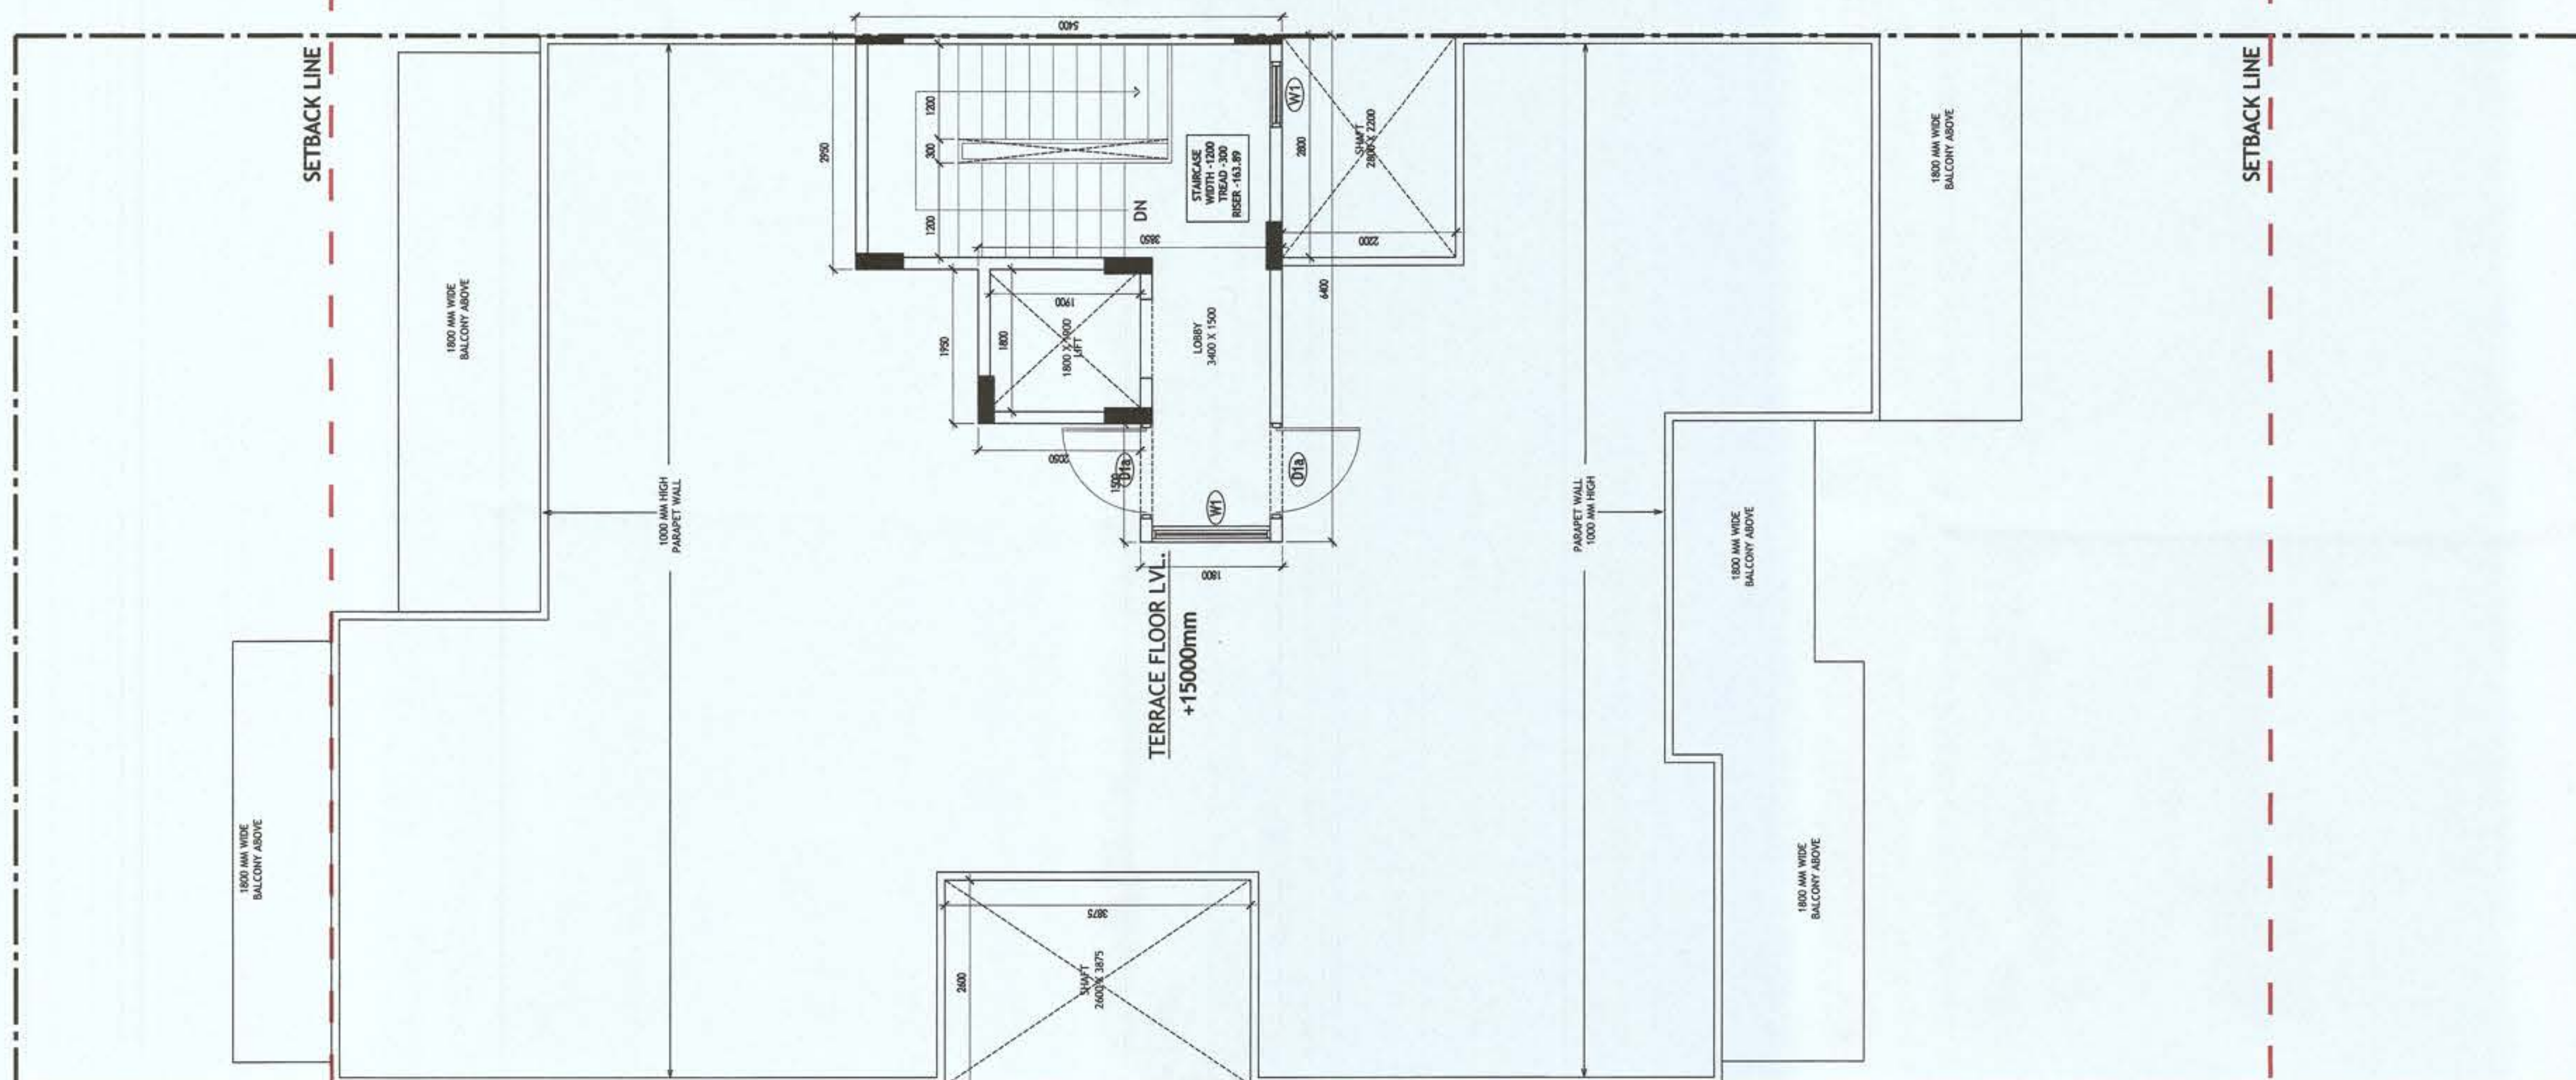

PLUMBING NOTES :


1. WASH BASIN TO FLOOR TRAP (FT) 40 OD UPVC PIPE
2. FLOOR DRAIN (FD) TO FLOOR TRAP (FT) 63 OD UPVC WASTE PIPE
3. 110 OD UPVC PIPE USED FOR SOIL & 90 OD UPVC PIPE WASTE
4. (150X150)MM CUT OUT FOR WC PIPE IN FLOOR

GENERAL NOTES

1. ALL DIMENSIONS ARE IN MM UNLESS OTHER SPECIFIED.
2. ALL WINDOWS & VENTILATORS ARE OPENABLE.
3. ALL EXTERNAL WALLS ARE 150MM THK. BLOCK WALL & INTERNAL PARTITION WALLS ARE 150MM THK.
4. GATE & BOUNDARY WALL AS PER STANDARD DESIGN.
5. THE RESPONSIBILITY OF THE STRUCTURE DRAWING/ STRUCTURAL STABILITY OF THE BUILDING BLOCK AGAINST EARTHQUAKE SHALL BE SOLELY OF OWNER/ ARCHITECT/ STRUCTURE ENGINEER.

PROJECT TITLE

PROPOSED BUILDING PLAN FOR PLOT NO. J-114 FALLING IN RESIDENTIAL PLOTTED COLONY MEASURING 141.66875 ACRES (LICENSE NO. 64 OF 2010 DATED 21.08.2010) AT BRAHMA CITY, SECTOR-60, 61, 62, 63 & 65, GURUGRAM MANESAR URBAN COMPLEX BEING DEVELOPED BY ADANI BRAHMA SYNERGY PVT. LTD.

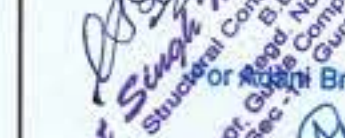
ARCHITECT SIGNATURE	STRUCTURE ENGINEER SIGNATURE	OWNER SIGNATURE
 PR. PRADEEP KUMAR CA/2017/84030 REVTOWER, OPP. HUDA OFFICE SECTOR-14, GURUGRAM Haryana, India	 Pradeep Kumar Structural Engineer Adani Brahma Synergy Pvt. Ltd.	 Adani Brahma Synergy Pvt. Ltd. Authorised Signatory


DRAWING TITLE
BUILDING SANCTION PLAN PLOT NO. J-114

SCALE - 1:50	DATE :
--------------	--------

DRAWING NO.
SA-S114-100.1

BASEMENT PLAN

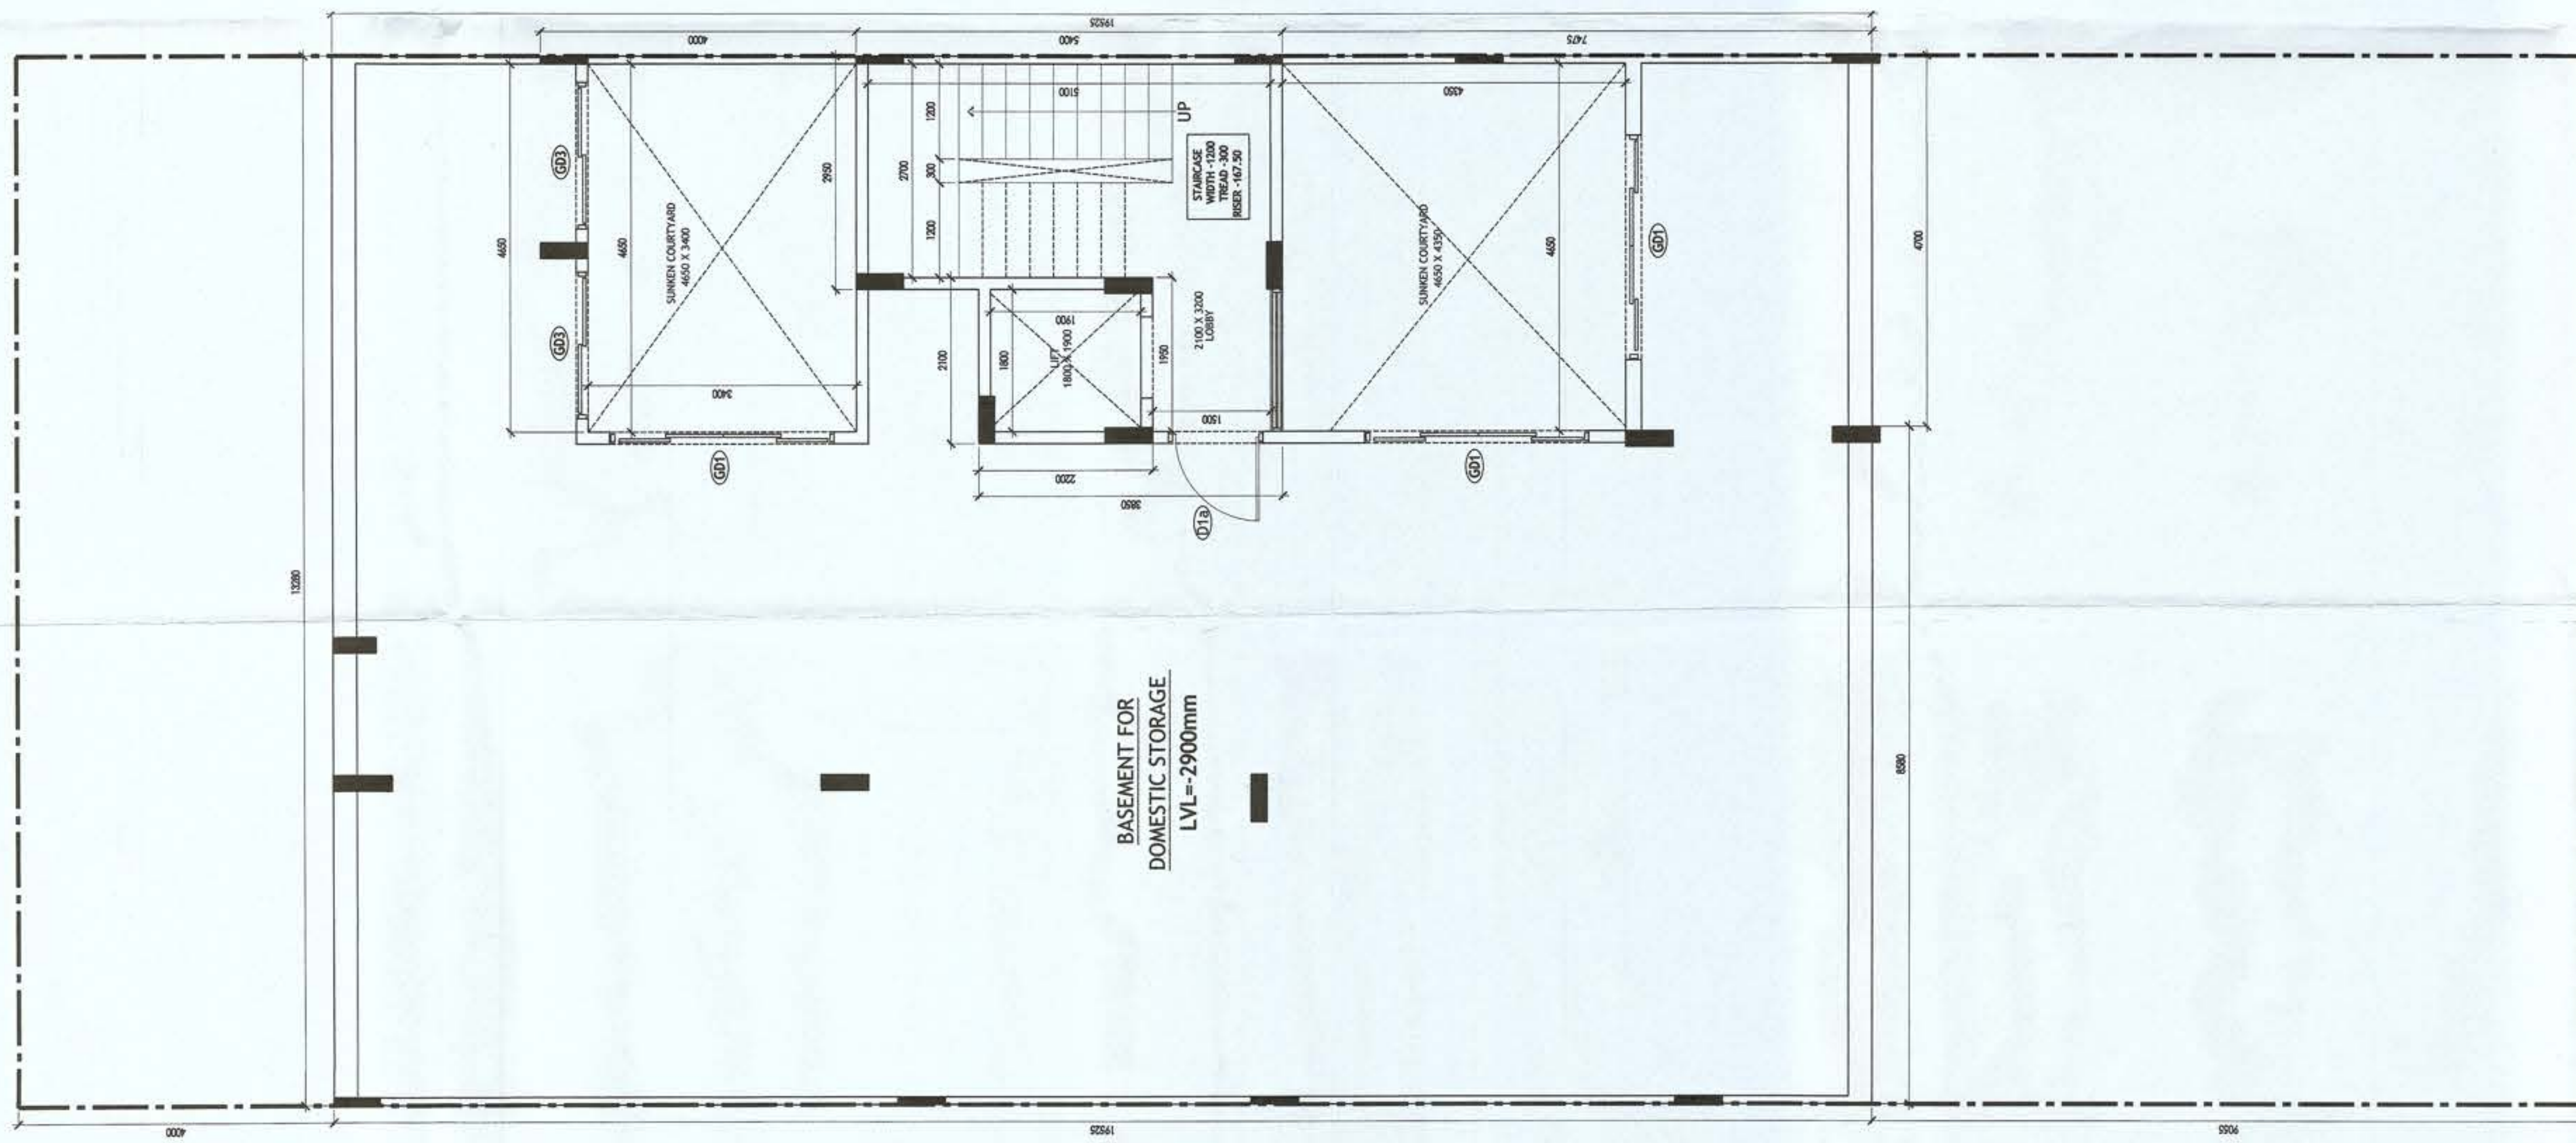

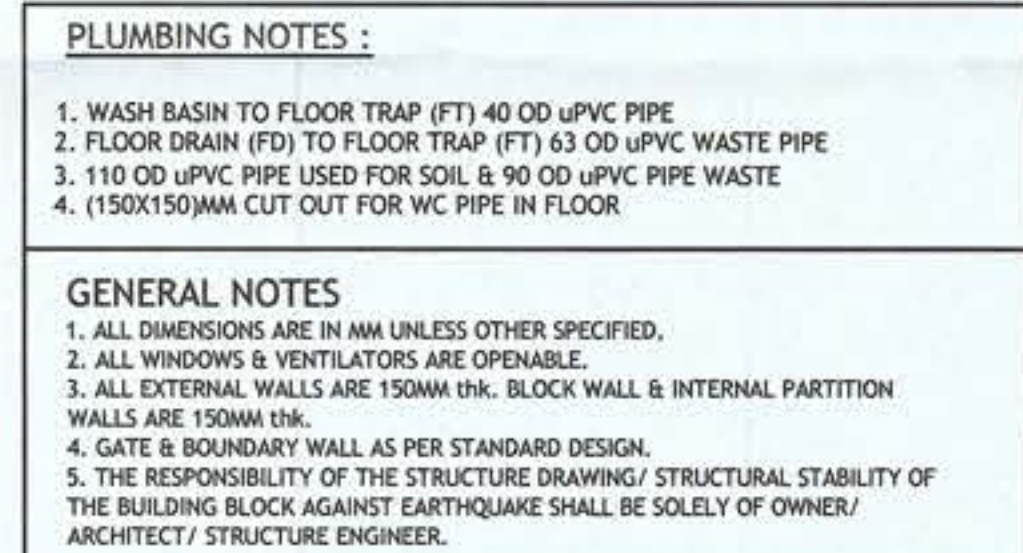


PROJECT TITLE
PROPOSED BUILDING PLAN FOR PLOT NO. J-114 FALLING IN RESIDENTIAL PLOTTED COLONY MEASURING 141.66875 ACRES (LICENSE NO. 64 OF 2010 DATED 21.08.2010) AT BRAHMA CITY, SECTOR-60, 61, 62, 63 & 65, GURUGRAM MANESAR URBAN COMPLEX BEING DEVELOPED BY ADANI BRAHMA SYNERGY PVT. LTD.



ARCHITECT SIGNATURE <i>Pradeep</i> AR. PRADEEP KUMAR CA/2017/84030 DEV TOWER, OPP. HUDA OFFICE SECTOR-14, GURUGRAM (N.B. 12000000000)	STRUCTURE ENGINEER SIGNATURE <i>Pradeep Singh</i> Pradeep Singh Structural Engineer Page No. 001 Page No. 001 Date Comp. 14/04/2018 SHED NO. 6 F Floor HUDA OFFICE	OWNER SIGNATURE For Adani Brahma Synergy Pvt. Ltd. <i>Pradeep</i>
--	--	--

DRAWING TITLE	Authorised Signatory
BUILDING SECTIONS	
PLOT NO. J-114	

SCALE - 1:50	DATE :
--------------	--------

DRAWING NO. SA-S114-100.3

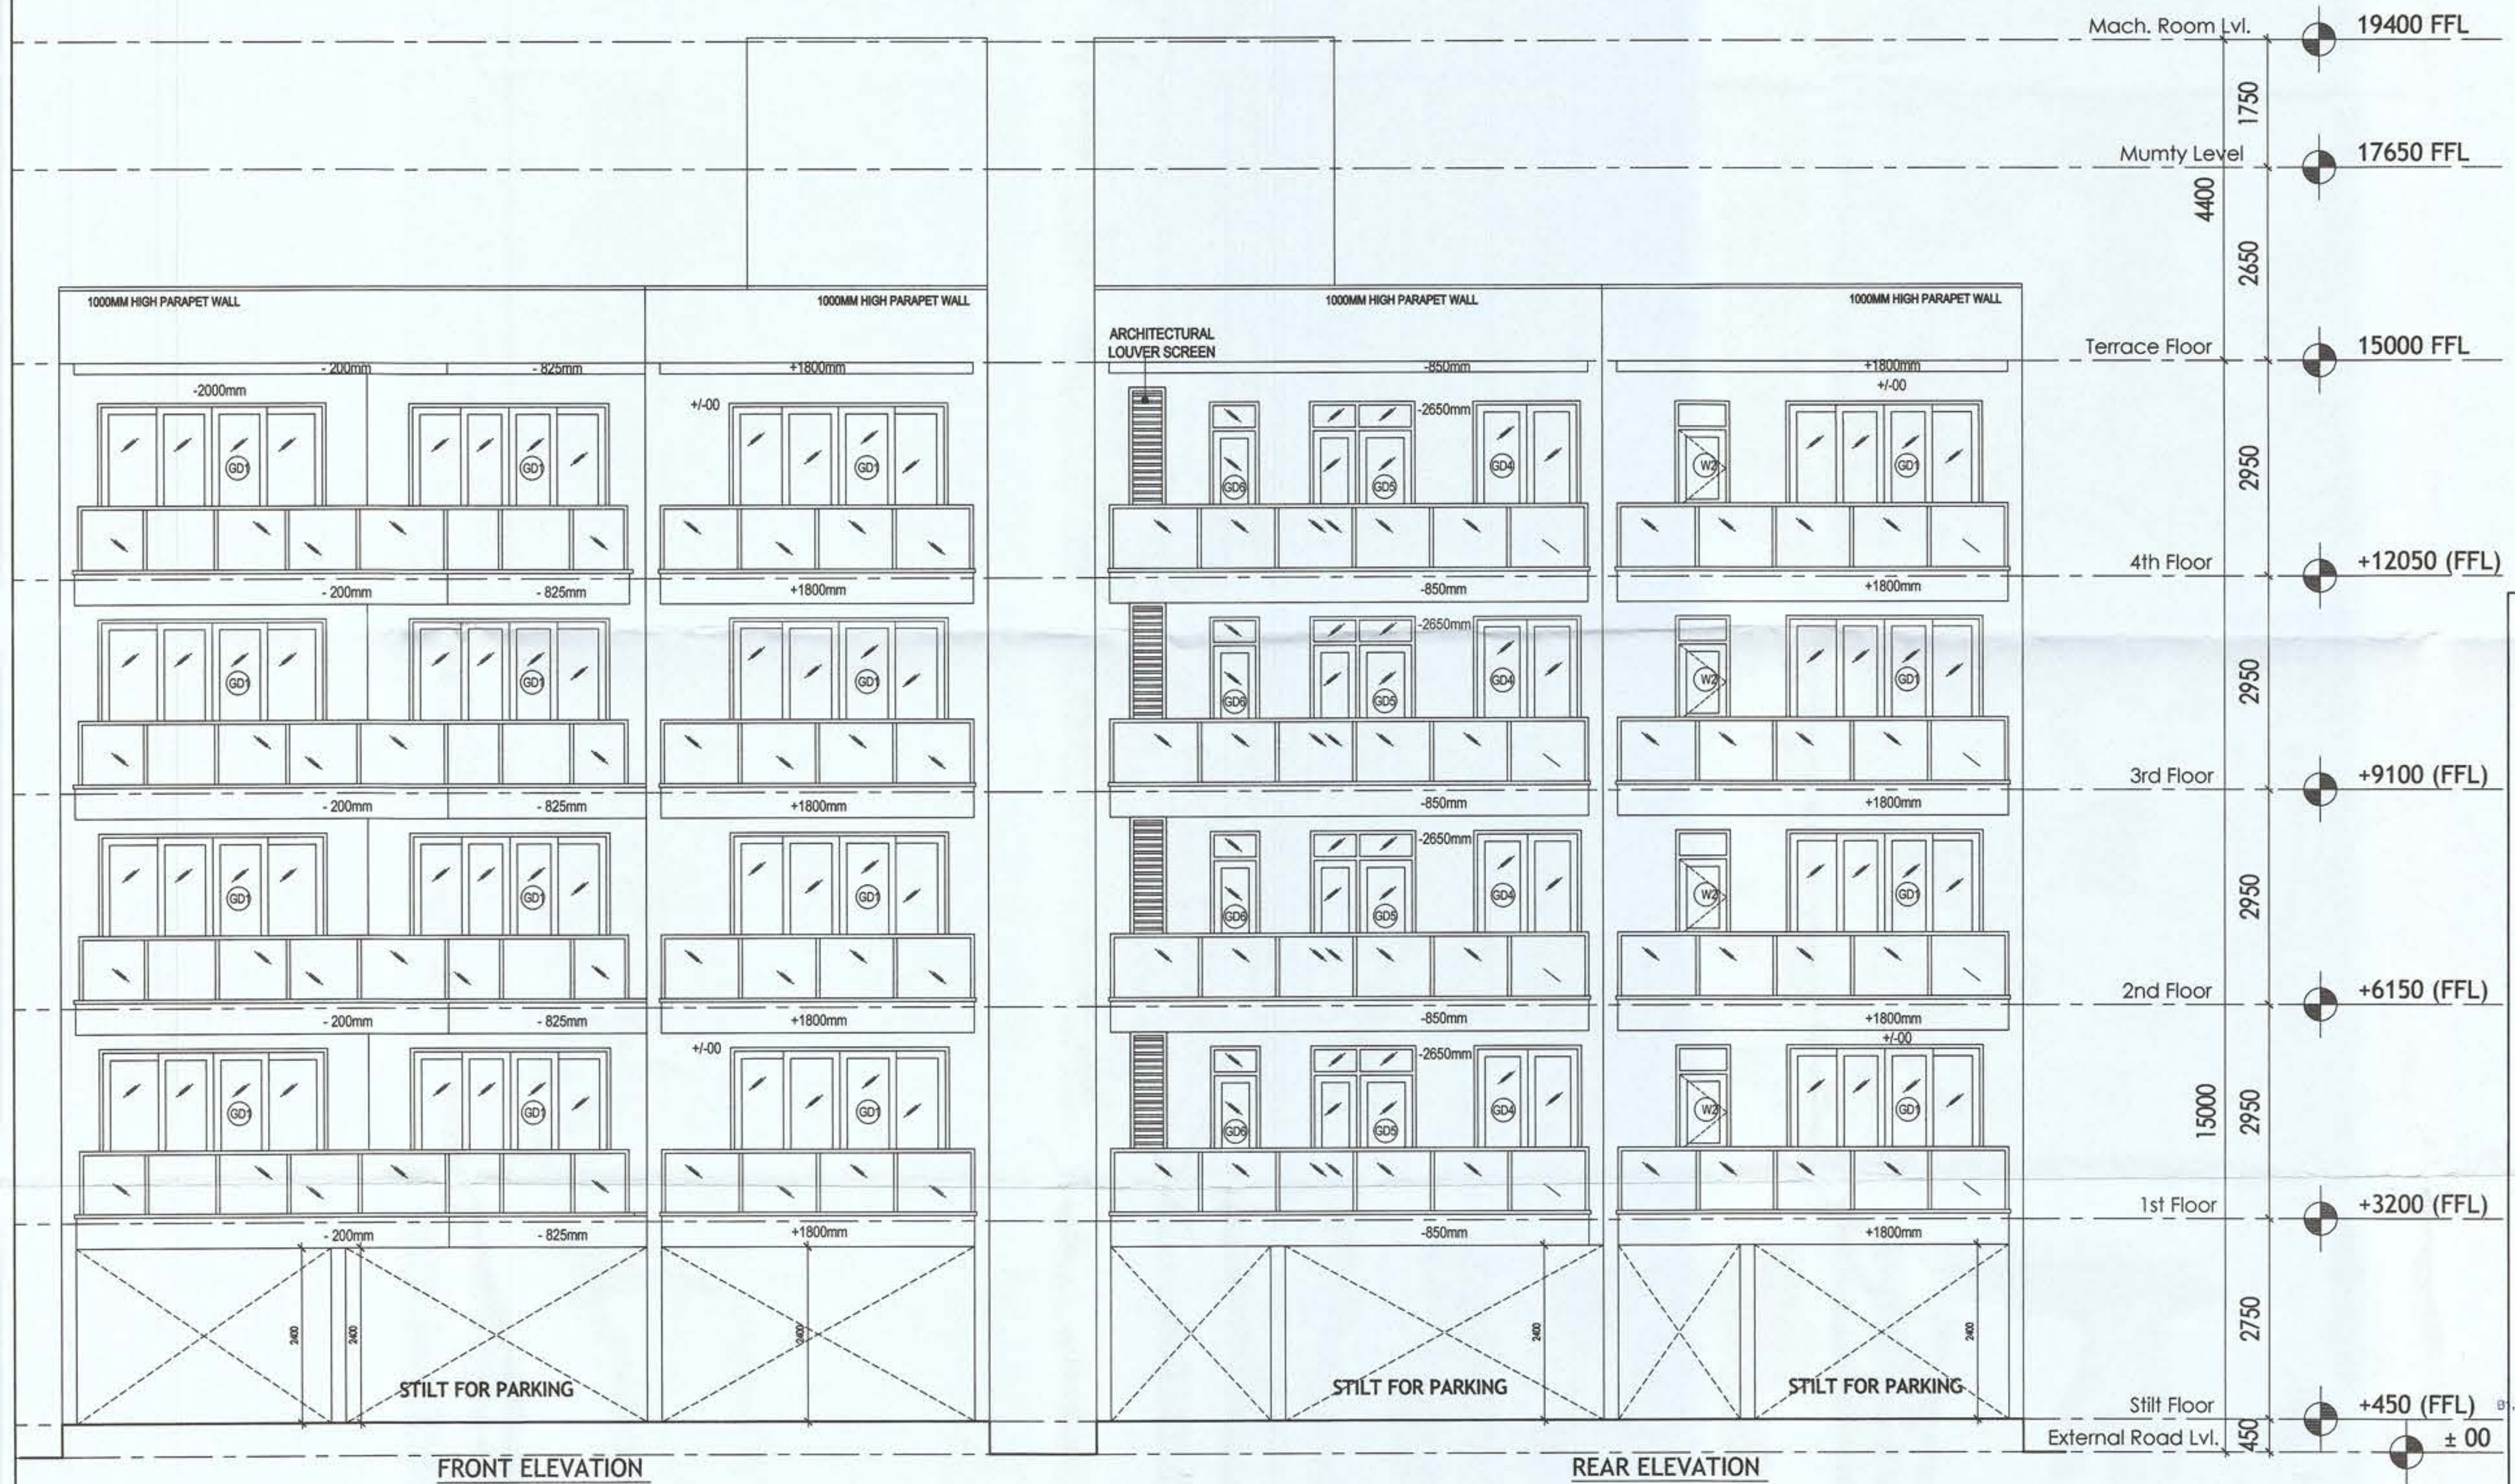

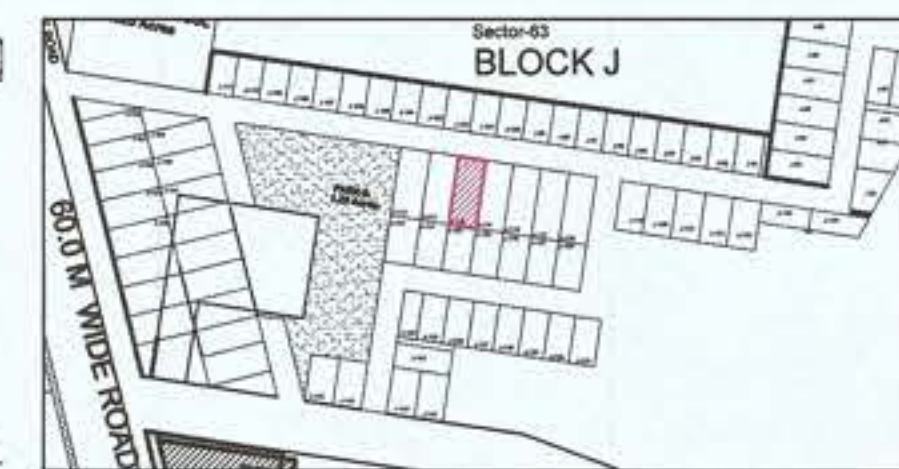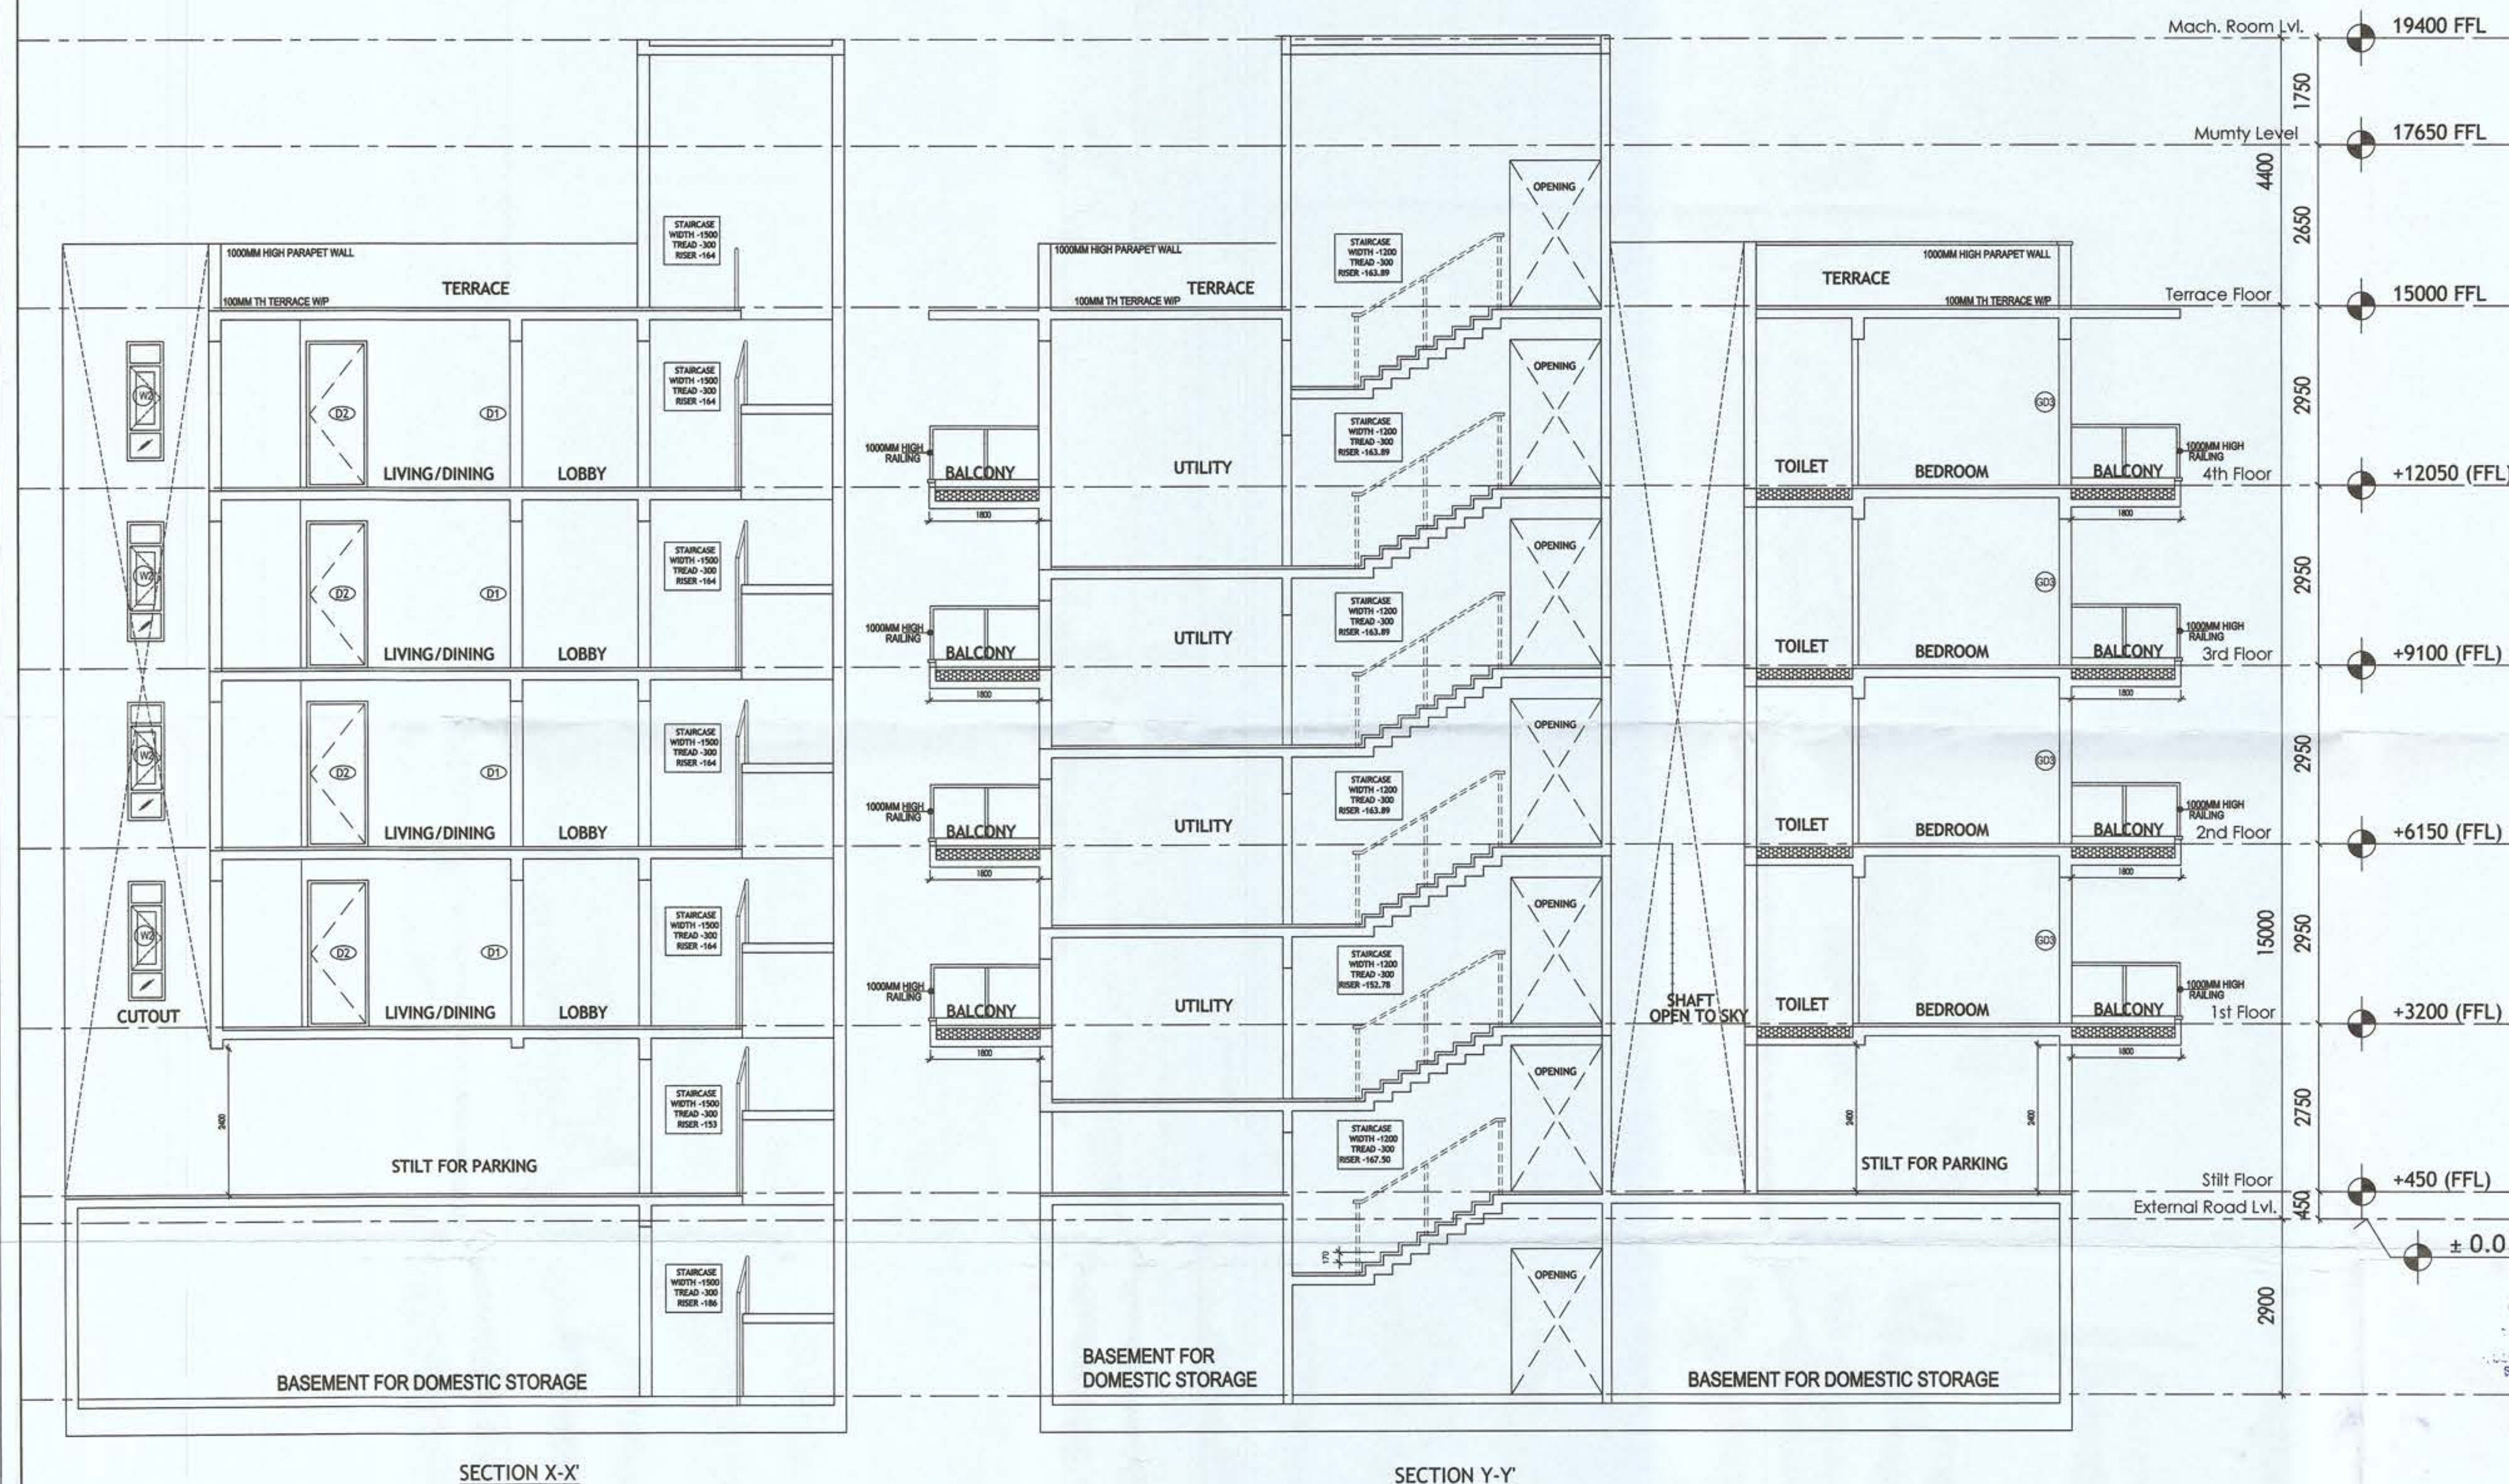

PLUMBING NOTES :

1. WASH BASIN TO FLOOR TRAP (FT) 40 OD uPVC PIPE
2. FLOOR DRAIN (FD) TO FLOOR TRAP (FT) 63 OD uPVC WASTE PIPE
3. 110 OD uPVC PIPE USED FOR SOIL & 90 OD uPVC PIPE WASTE
4. (150X150)MM CUT OUT FOR WC PIPE IN FLOOR

GENERAL NOTES

1. ALL DIMENSIONS ARE IN MM UNLESS OTHERWISE SPECIFIED.
2. ALL WINDOWS & VENTILATORS ARE OPENABLE.
3. ALL EXTERNAL WALLS ARE 150MM THK. BLOCK WALL & INTERNAL PARTITION WALLS ARE 100MM THK.
4. GATE & BOUNDARY WALL AS PER STANDARD DESIGN.
5. THE RESPONSIBILITY OF THE STRUCTURE DRAWING/ STRUCTURAL STABILITY OF THE BUILDING BLOCK AGAINST EARTHQUAKE SHALL BE SOLELY OF OWNER/ ARCHITECT/ STRUCTURE ENGINEER.

PROJECT TITLE

PROPOSED BUILDING PLAN FOR PLOT NO. J-114 FALLING IN RESIDENTIAL PLOTTED COLONY MEASURING 141.66875 ACRES (LICENSE NO. 64 OF 2010 DATED 21.08.2010) AT BRAHMA CITY, SECTOR-60, 61, 62, 63 & 65, GURUGRAM MANESAR URBAN COMPLEX BEING DEVELOPED BY ADANI BRAHMA SYNERGY PVT. LTD.

ARCHITECT SIGNATURE

STRUCTURE ENGINEER SIGNATURE

OWNER SIGNATURE

DATE

PROJECT NO.

PROJECT NAME

PROJECT ADDRESS

PROJECT CONTACT

PROJECT PHONE

PROJECT EMAIL

PROJECT WEBSITE

PROJECT SOCIAL MEDIA

PROJECT VIDEO

PROJECT AUDIO

PROJECT DOCUMENTS

PROJECT FILES

PROJECT IMAGES

PROJECT VIDEOS

PROJECT AUDIOS

PROJECT DOCUMENTS

PROJECT FILES

PROJECT IMAGES

PROJECT VIDEOS

PROJECT AUDIOS

PROJECT DOCUMENTS


PROJECT FILES

PROJECT IMAGES

PROJECT VIDEOS

Pradeep
Sanction & Valid For Two Years
Date: 18/11/2022 to 17/11/2023

TYPICAL FLOOR PLAN-FIRST, SECOND, THIRD & FOURTH FLOOR PLAN

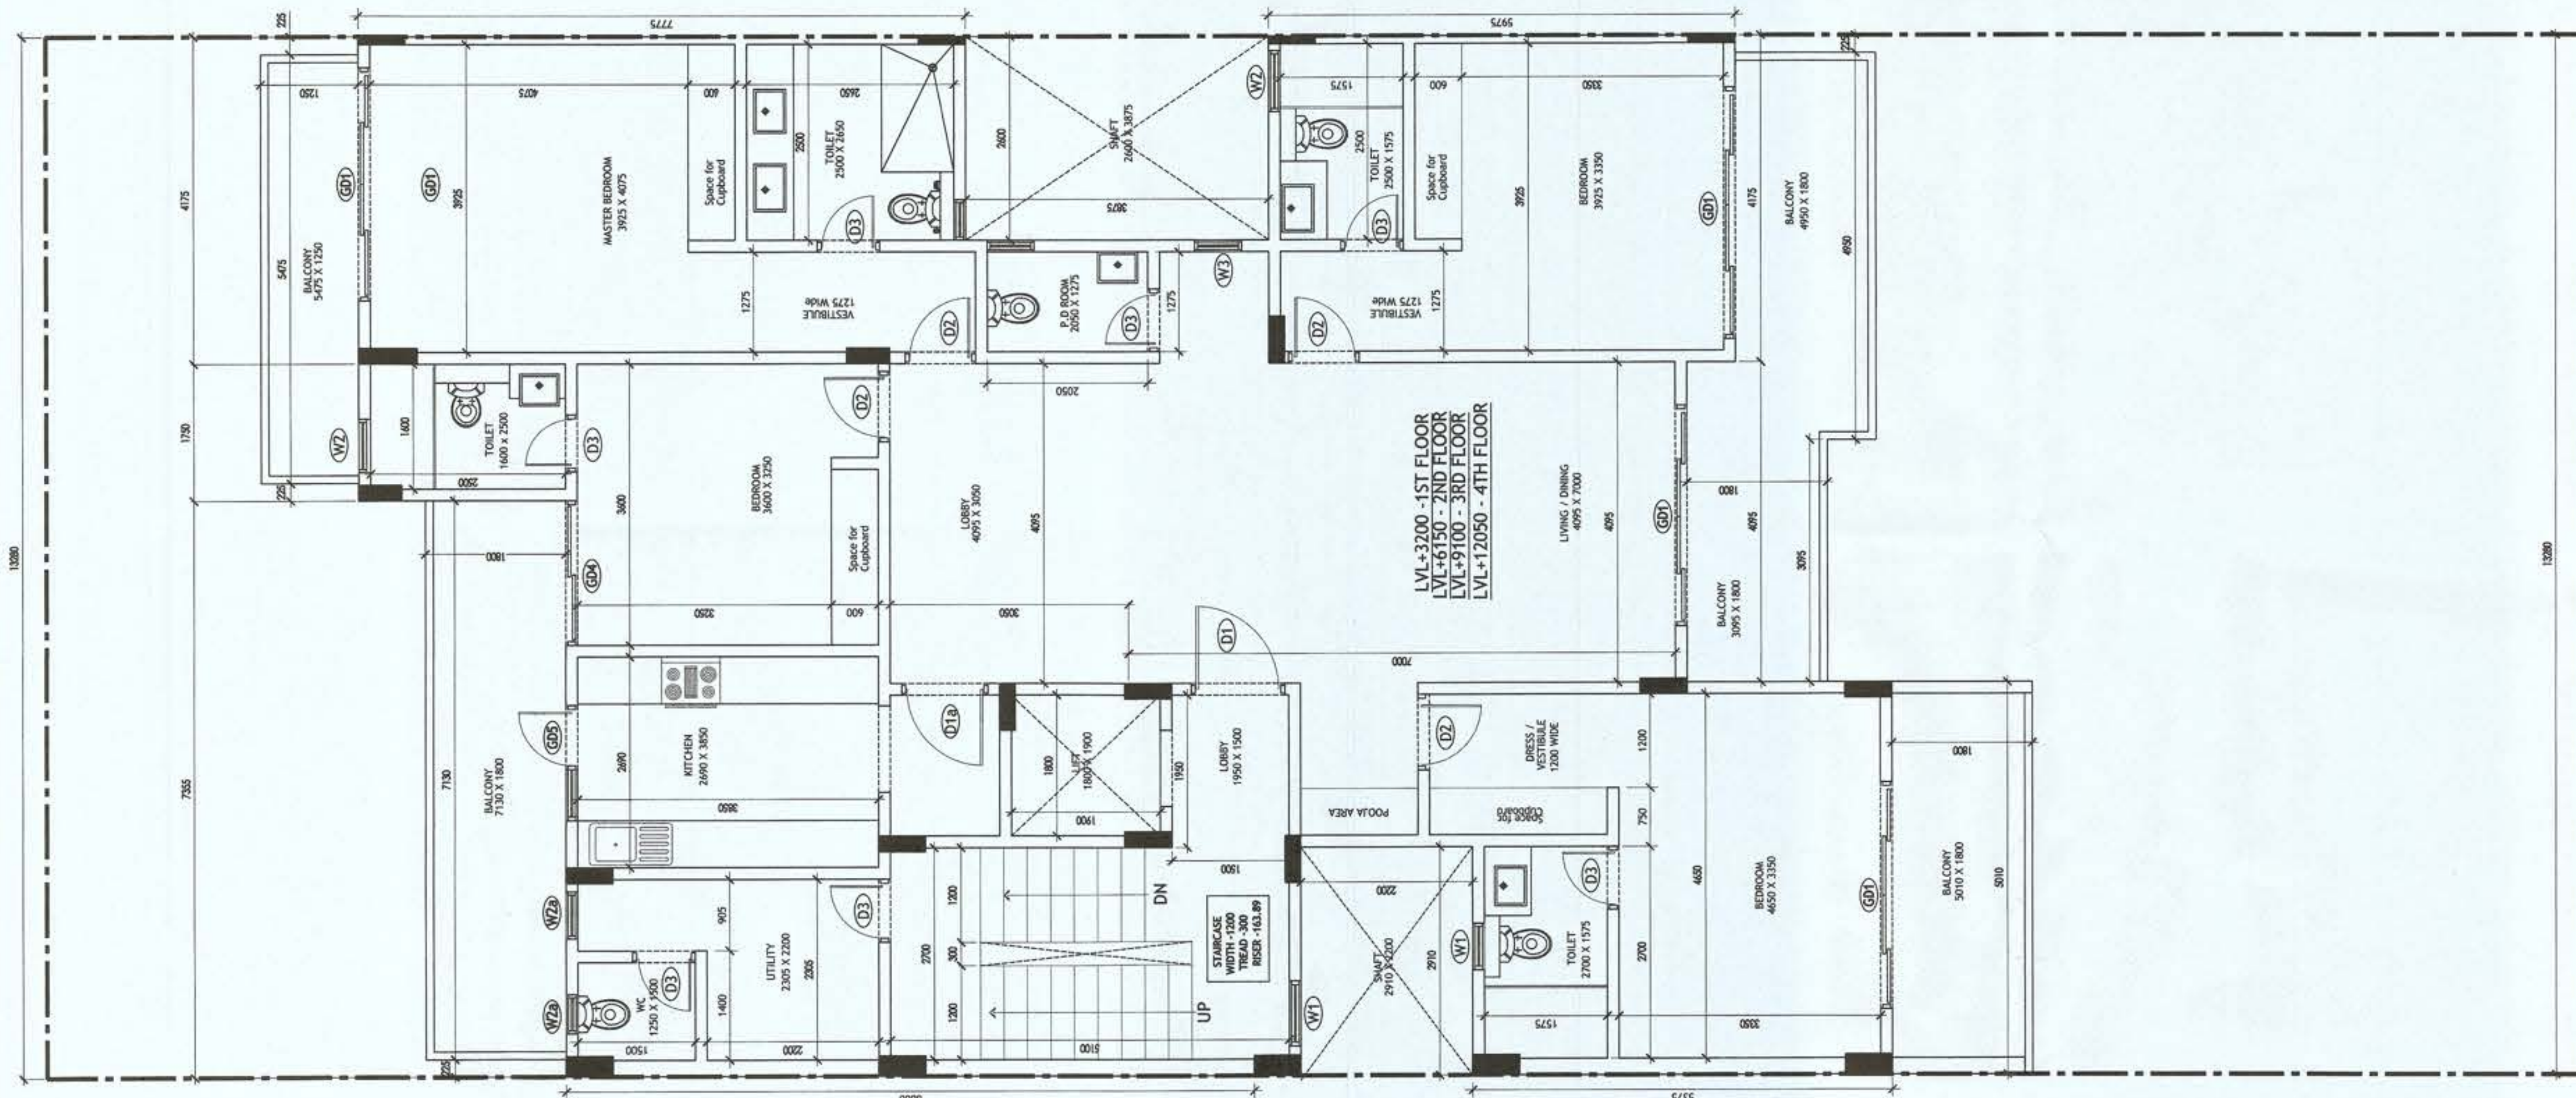

PLUMBING NOTES :

1. WASH BASIN TO FLOOR TRAP (FT) 40 OD uPVC PIPE
2. FLOOR DRAIN (FD) TO FLOOR TRAP (FT) 63 OD uPVC WASTE PIPE
3. 110 OD uPVC PIPE USED FOR SOIL & 90 OD uPVC PIPE WASTE
4. (150X150)MM CUT OUT FOR WC PIPE IN FLOOR

GENERAL NOTES

1. ALL DIMENSIONS ARE IN MM UNLESS OTHER SPECIFIED.
2. ALL WINDOWS & VENTILATORS ARE OPENABLE.
3. ALL EXTERNAL WALLS ARE 150 MM THK. BLOCK WALL & INTERNAL PARTITION WALLS ARE 150 MM THK.
4. GATE & BOUNDARY WALL AS PER STANDARD DESIGN.
5. THE RESPONSIBILITY OF THE STRUCTURE DRAWING/ STRUCTURAL STABILITY OF THE BUILDING BLOCK AGAINST EARTHQUAKE SHALL BE SOLELY OF OWNER/ ARCHITECT/ STRUCTURE ENGINEER.

PROJECT TITLE

PROPOSED BUILDING PLAN FOR PLOT NO. J-115 FALLING IN RESIDENTIAL PLOTTED COLONY MEASURING 141.66875 ACRES (LICENSE NO. 64 OF 2010 DATED 21.08.2010) AT BRAHMA CITY, SECTOR-60, 61, 62, 63 & 65, GURUGRAM MANESAR URBAN COMPLEX BEING DEVELOPED BY ADANI BRAHMA SYNERGY PVT. LTD.

ARCHITECT SIGNATURE STRUCTURE ENGINEER SIGNATURE OWNER SIGNATURE

Pradeep
AR. PRADEEP KUMAR
CA2017/84030
#1, DEV TOWER, OPP. HUDA OFFICE
SECTOR-14, GURUGRAM
HUDA Office Sec-14 Gurugram

Gurdeep Singh Mathia
Gurdeep Singh Mathia
Structural Consultant
B.E. Civil
Regd. No. 457
Shop no. 5, F Floor, Gurdeep Complex
HUDA Office Sec-14 Gurugram

For Adani Brahma Synergy Pvt. Ltd.
Authorized Signatory

DRAWING TITLE

BUILDING SANCTION PLAN
PLOT NO. J-115


SCALE - 1:50


DATE :

DRAWING NO.

SA-S115-100


STILT FLOOR PLAN/GROUND FLOOR PLAN

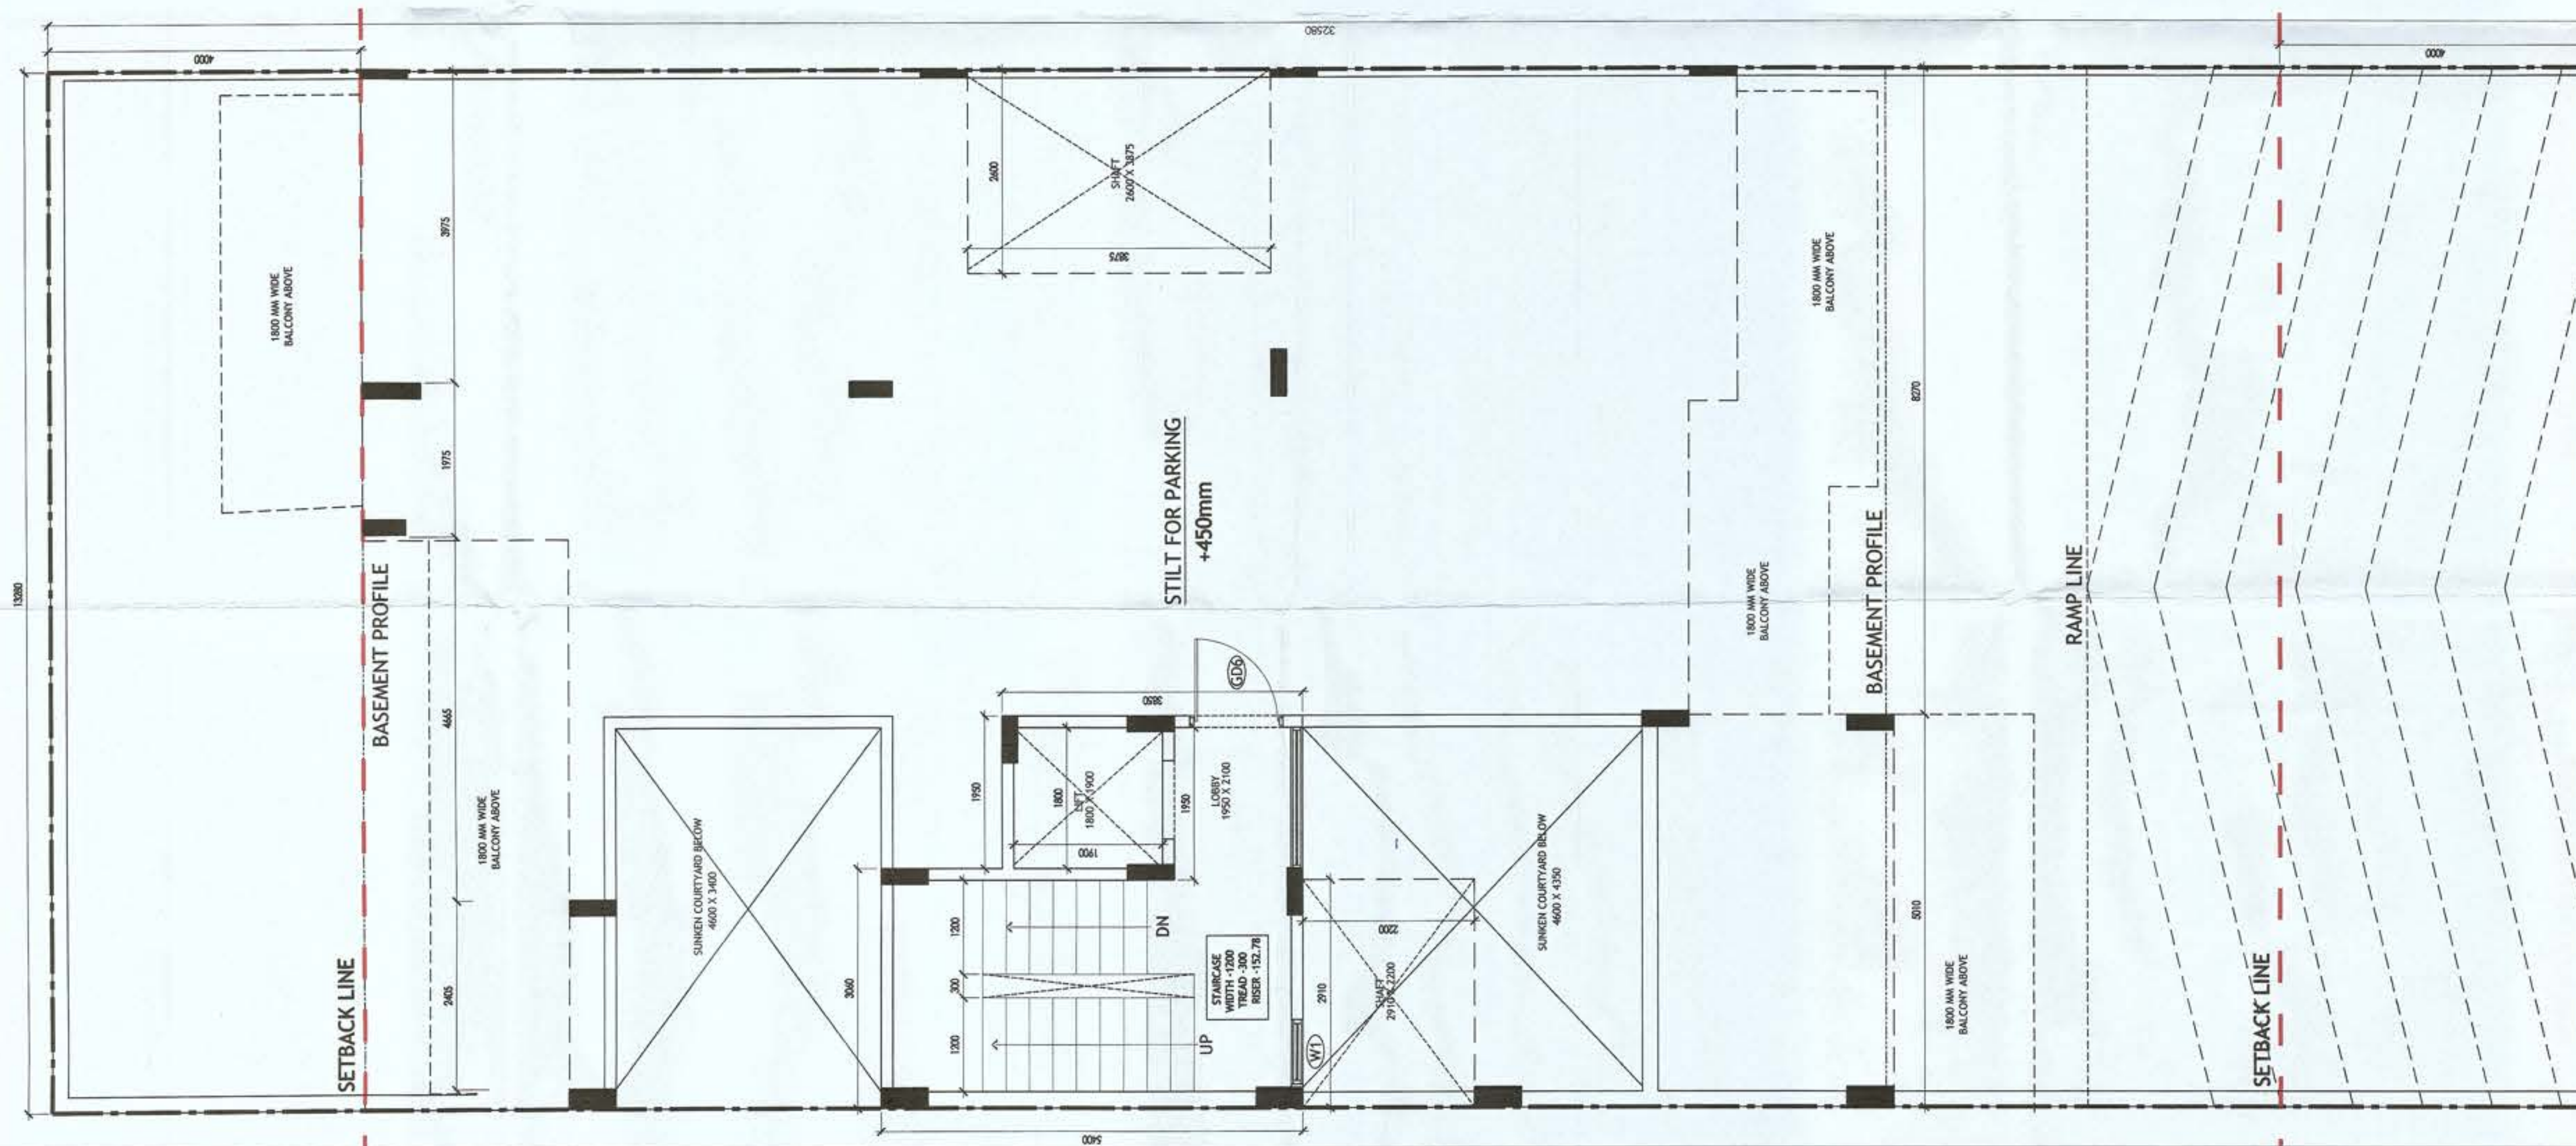

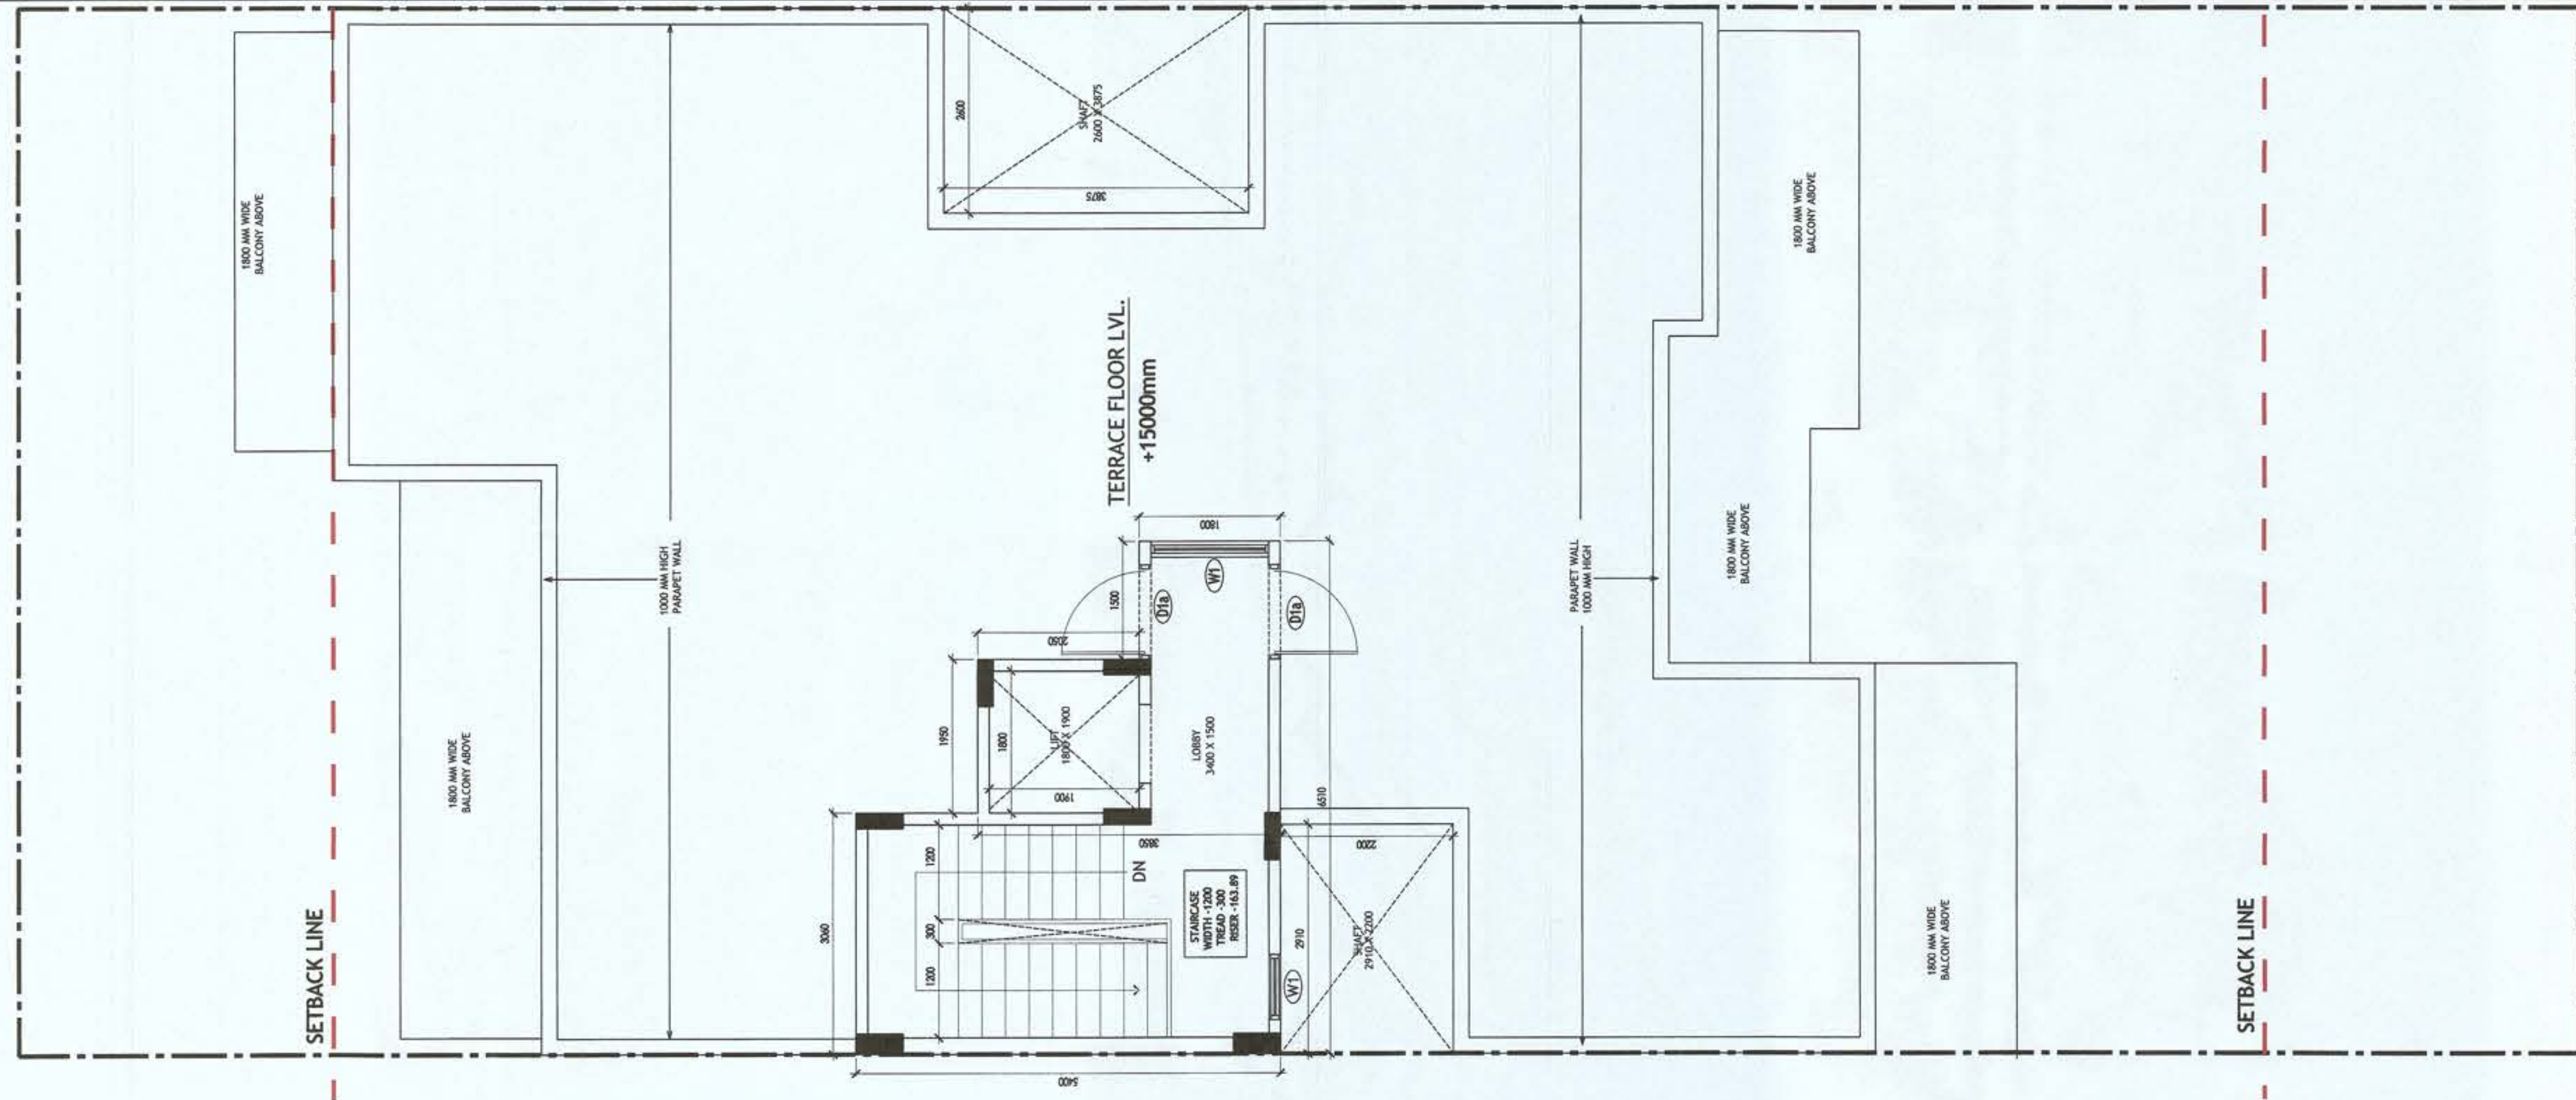

TERRACE PLAN

Sudeep
Sanction & Valid For Two Years
Date: 19/11/2021 to 17/11/2023

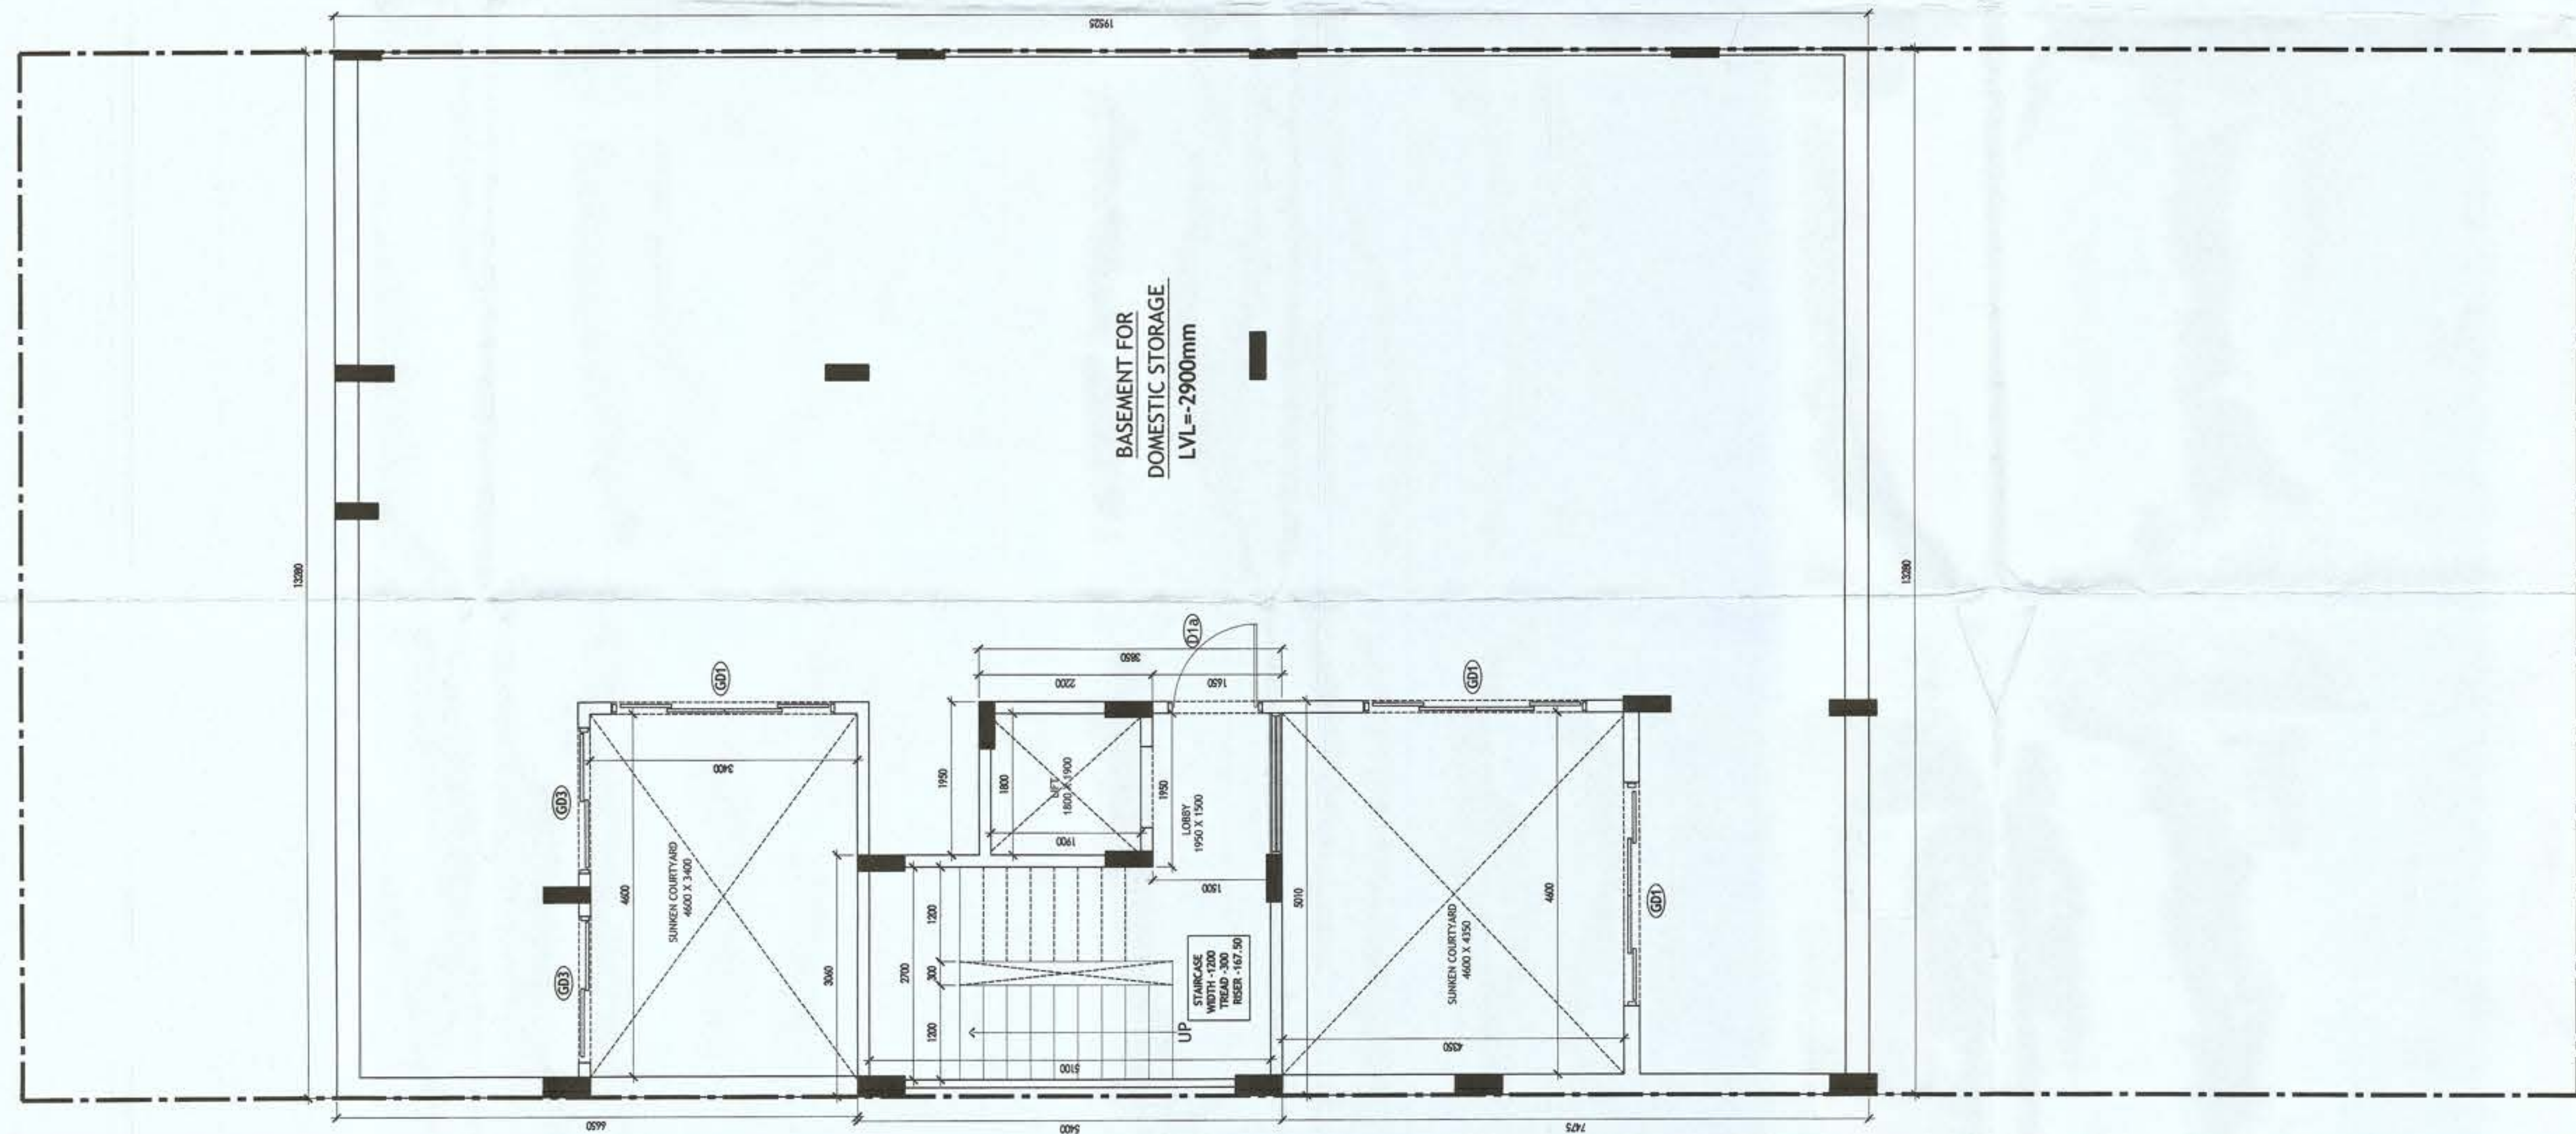

BASEMENT PLAN

- PLUMBING NOTES :**
1. WASH BASIN TO FLOOR TRAP (FT) 40 OD UPVC PIPE
 2. FLOOR DRAIN (FD) TO FLOOR TRAP (FT) 63 OD UPVC WASTE PIPE
 3. 110 OD UPVC PIPE USED FOR SOIL & 90 OD UPVC PIPE WASTE
 4. (150X150)MM CUT OUT FOR WC PIPE IN FLOOR

- GENERAL NOTES**
1. ALL DIMENSIONS ARE IN MM UNLESS OTHER SPECIFIED.
 2. ALL WINDOWS & VENTILATORS ARE OPENABLE.
 3. ALL EXTERNAL WALLS ARE 150 MM THK. BLOCK WALL & INTERNAL PARTITION WALLS ARE 150 MM THK.
 4. GATE & BOUNDARY WALL AS PER STANDARD DESIGN.
 5. THE RESPONSIBILITY OF THE STRUCTURE DRAWING/ STRUCTURAL STABILITY OF THE BUILDING BLOCK AGAINST EARTHQUAKE SHALL BE SOLELY OF OWNER/ ARCHITECT/ STRUCTURE ENGINEER.

PROJECT TITLE

PROPOSED BUILDING PLAN FOR PLOT NO. J-115 FALLING IN RESIDENTIAL PLOTTED COLONY MEASURING 141.66875 ACRES (LICENSE NO. 64 OF 2010 DATED 21.08.2010) AT BRAHMA CITY, SECTOR-60, 61, 62, 63 & 65, GURUGRAM MANESAR URBAN COMPLEX BEING DEVELOPED BY ADANI BRAHMA SYNERGY PVT. LTD.

ARCHITECT SIGNATURE	STRUCTURE ENGINEER SIGNATURE	OWNER SIGNATURE
<i>Sudeep</i> AR. PRADEEP KUMAR CA/2017/84030 B1, DEV TOWER, OPP. HUDA OFFICE SECTOR-14, GURUGRAM	<i>Gundar Singh Malik</i> Gundar Singh Malik Structural Consultants B.E. CIVIL Regd. No. 937 Sector-14, GURUGRAM	<i>For Adani Brahma Synergy Pvt. Ltd.</i> Authorised Signatory

DRAWING TITLE

BUILDING SANCTION PLAN
PLOT NO. J-115


SCALE - 1:50

DATE :


DRAWING NO.

SA-S115-100.1


Area Statement (Typical for J-115)					
Plot Size-	13.28m x 32.58m	=	432.662 Sqm		
				Area Sqm	
Permissible Ground Coverage		60%		259.597	
Achieved Ground Coverage (Table No. -2)		47.51%		205.554	
Permissible FAR		1.80		778.792	
Achieved FAR (Table No. -6)		1.797		777.488	
Total Built-Up Area					
S. No.	Level		Area		
1	Basement Floor		223.642		
2	Stilt Area		205.554		
3	First Floor		188.364		
4	Second Floor		188.364		
5	Third Floor		188.364		
6	Fourth Floor		188.364		
7	Mumty & Machine Room Area		26.732		
8	Staircase area at First Floor		13.770		
9	Staircase Area at Second Floor		13.770		
10	Staircase Area at Third Floor		13.770		
11	Staircase Area at Fourth Floor		13.770		
Total			1264.464		
Table -1					
Basement area Non FAR Area (Dim. In Metre)					
S. No.	Label	Nos.	Length	Width	Area
		(a)	(b)	(c)	(d) = (a)x(b)x(c)
1	A	1	13.280	19.525	259.292
DEDUCTION					
2	1	1	4.600	3.400	15.640
3	2	1	4.600	4.350	20.010
G. Total					223.642
Table -2					
Ground Coverage/Stilt floor Non FAR Area (Dim. In Metre)					
S. No.	Label	Nos.	Length	Width	Area
		(a)	(b)	(c)	(d) = (a)x(b)x(c)
1	A	1	4.175	7.775	32.461
2	B	1	1.750	17.000	29.750
3	C	1	1.575	3.875	6.103
4	D	1	4.175	5.975	24.946
5	E	1	2.345	4.950	11.608
6	F	1	5.010	5.375	26.929
7	G	1	2.100	2.200	4.620
8	H	1	7.355	9.400	69.137
G. Total					205.554
Table -3					
Stilt FAR Area (Dim. In Metre)					
S. No.	Label	Nos.	Length	Width	Area
		(a)	(b)	(c)	(d) = (a)x(b)x(c)
1	A	1	3.060	5.400	16.524
2	B	1	1.950	3.850	7.508
G. Total					24.032
Table -3a					
Stilt Area (Dim. In Metre)					
S. No.	Stilt Non FAR Area = Ground Coverage - Stilt FAR				Area
1	Ground Coverage				205.554
2	Stilt FAR Area				24.032
Difference (1 - 2)					180.262
Table -4					
Typical Floor FAR Area (Dim. In Metre)					
S. No.	Label	Nos.	Length	Width	Area
		(a)	(b)	(c)	(d) = (a)x(b)x(c)
1	A	1	4.175	7.775	32.461
2	B	1	1.750	17.000	29.750
3	C	1	1.575	3.875	6.103
4	D	1	4.175	5.975	24.946
5	E	1	2.345	4.950	11.608
6	F	1	5.010	5.375	26.929
7	G	1	2.100	2.200	4.620
8	H	1	7.355	9.400	69.137
Deductions					
1	d1	-1	2.700	5.100	-13.770
2	d2	-1	1.800	1.900	-3.420
G. Total					188.364
Table -5					
Terrace Level Non FAR Area (Dim. In Metre)					
S. No.	Label	Nos.	Length	Width	Area
		(a)	(b)	(c)	(d) = (a)x(b)x(c)
1	A	1	3.060	5.400	16.524
2	B	1	1.950	3.850	7.508
3	C	1	1.500	1.800	2.700
G. Total					26.732
Table -6					
TOTAL FAR AREA STATEMENT (Dim. In Metre)					
S. No.	FLOORS				Area
1	Stilt Level				24.032
2	First Floor Plan				188.364
3	Second Floor Plan				188.364
4	Third Floor Plan				188.364
5	Fourth Floor Plan				188.364
6	Terrace/ Mumty (Non FAR)				
G. Total					777.488

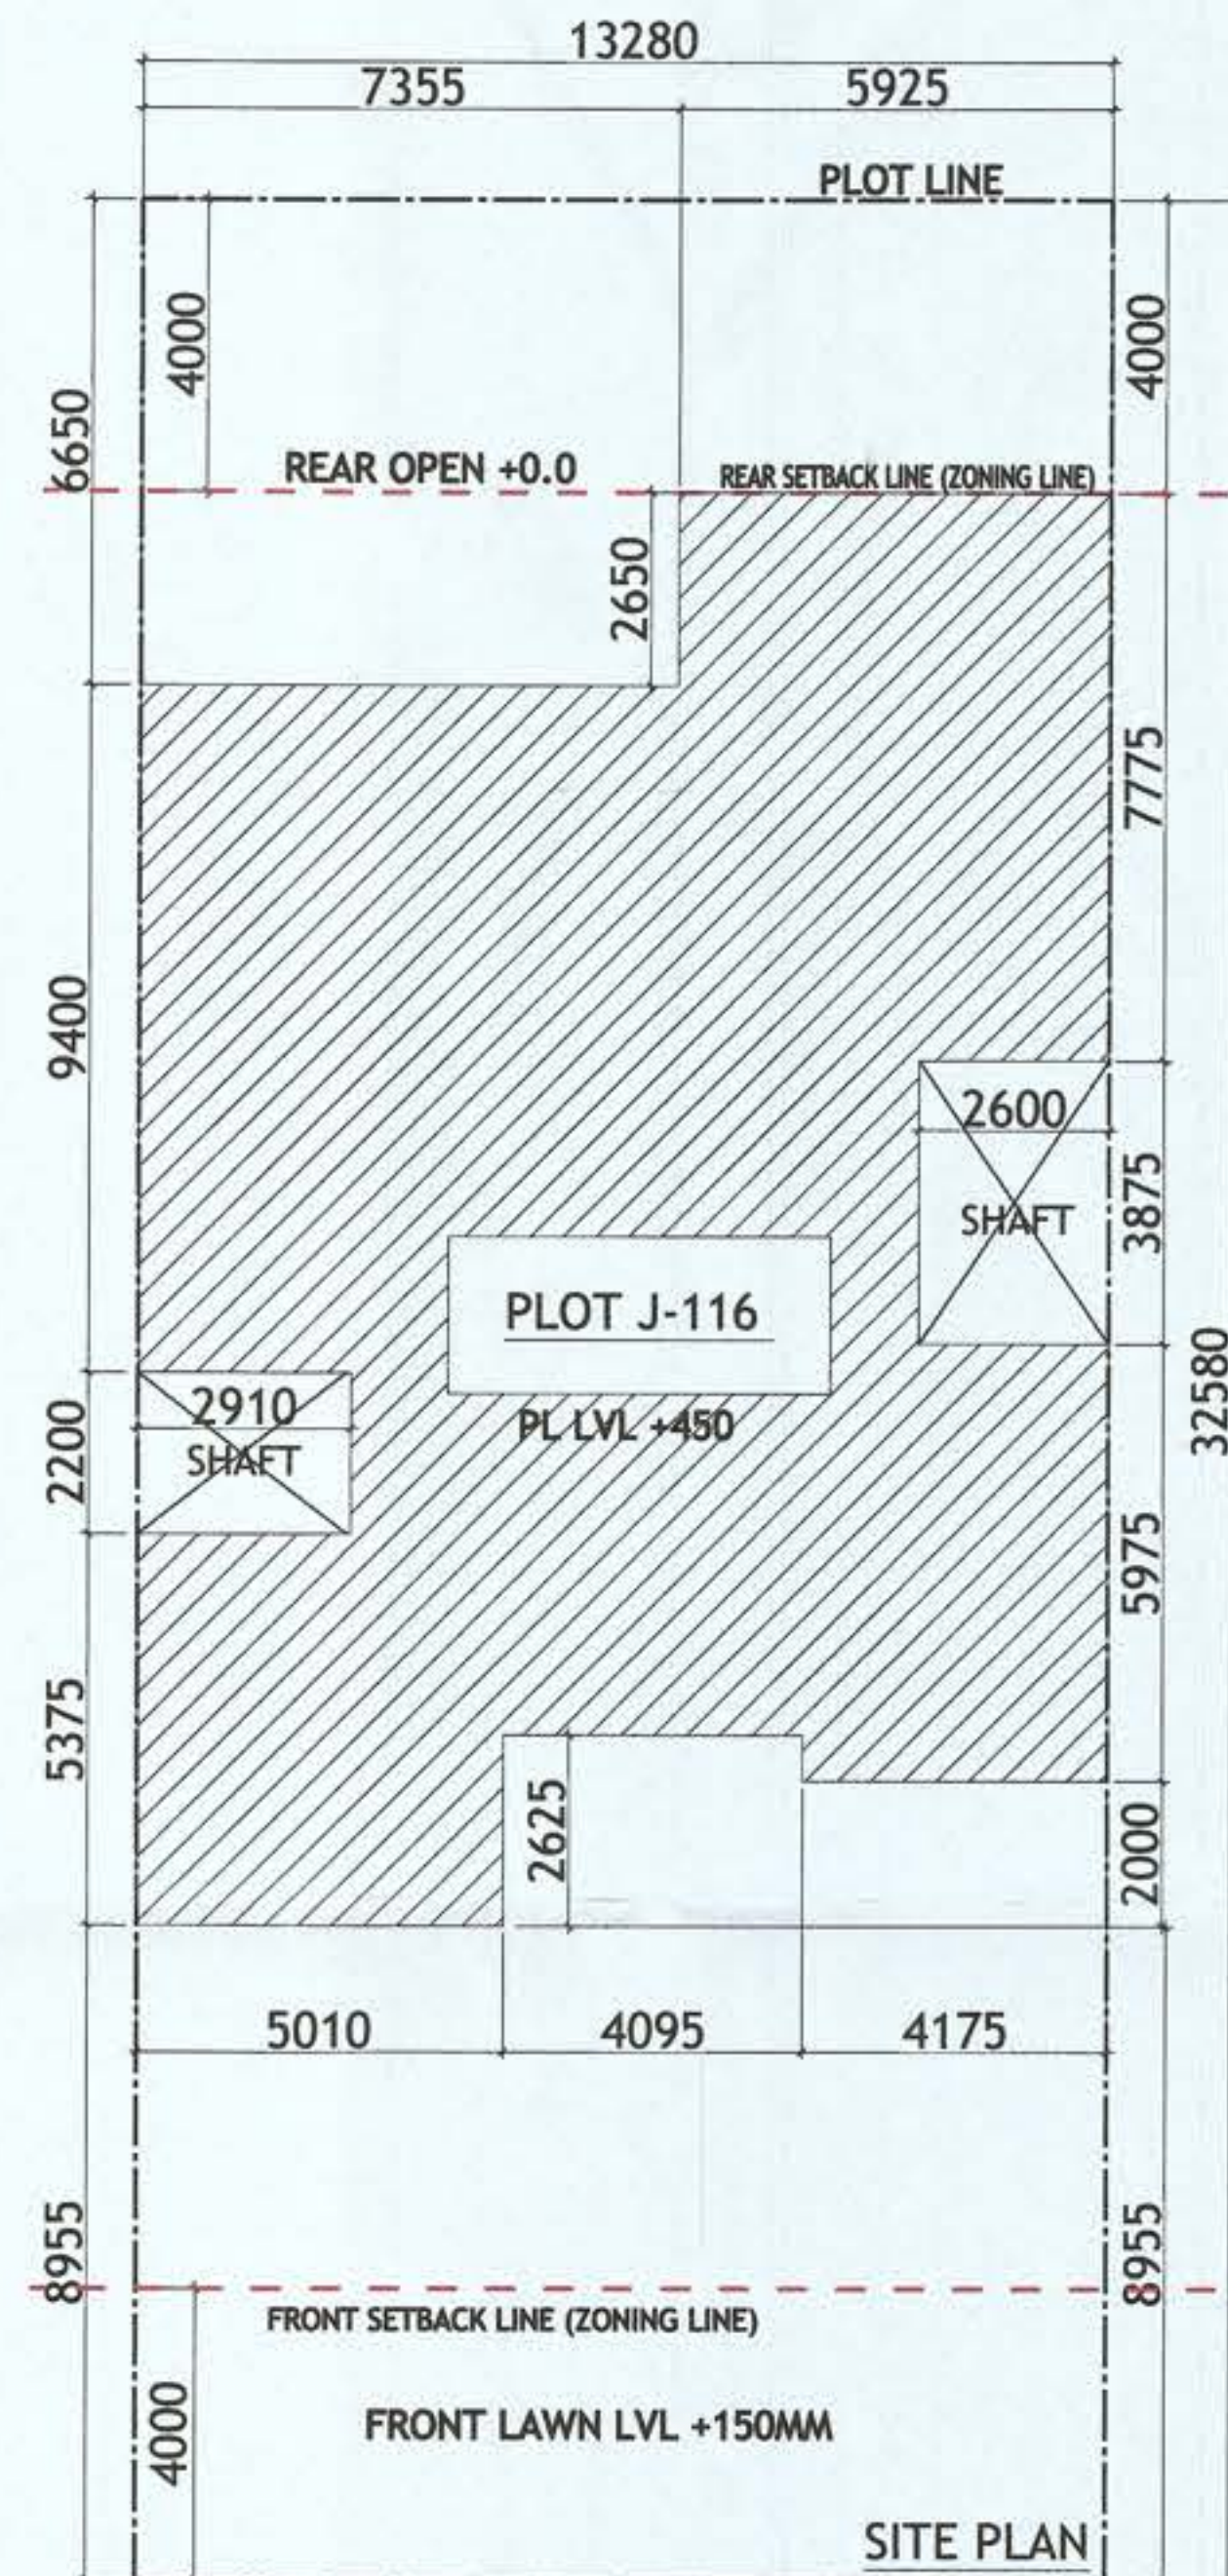


Door-Window Schedule					
S. NO.	No.	Rough Opening		From Fin. Floor	
		Width	Height	Cill	Lintel
1	W1	750	1650	1050	2700
2	W1a	1750	1550	600	2150
3	W2	600	2000	450	2450
4	W2A	600	1400	1050	2450
5	W3	900	1650	1050	2450
6	W4	450	1400	1050	2450
7	GD1	2900	2450	0	2450
8	GD2	850	2450	0	2450
9	GD3	1350	2450	0	2450
10	GD4	1780	2450	0	2450
11	GD5	1450	2450	1300	2450
12	GD6	750	2450	0	2450
13	D1	1200	2450	0	2450
14	D1a	1100	2150	0	2150
15	D2	900	2150	0	2150
16	D3	800	2150	0	2150
17	D4	1000	2150	0	2150

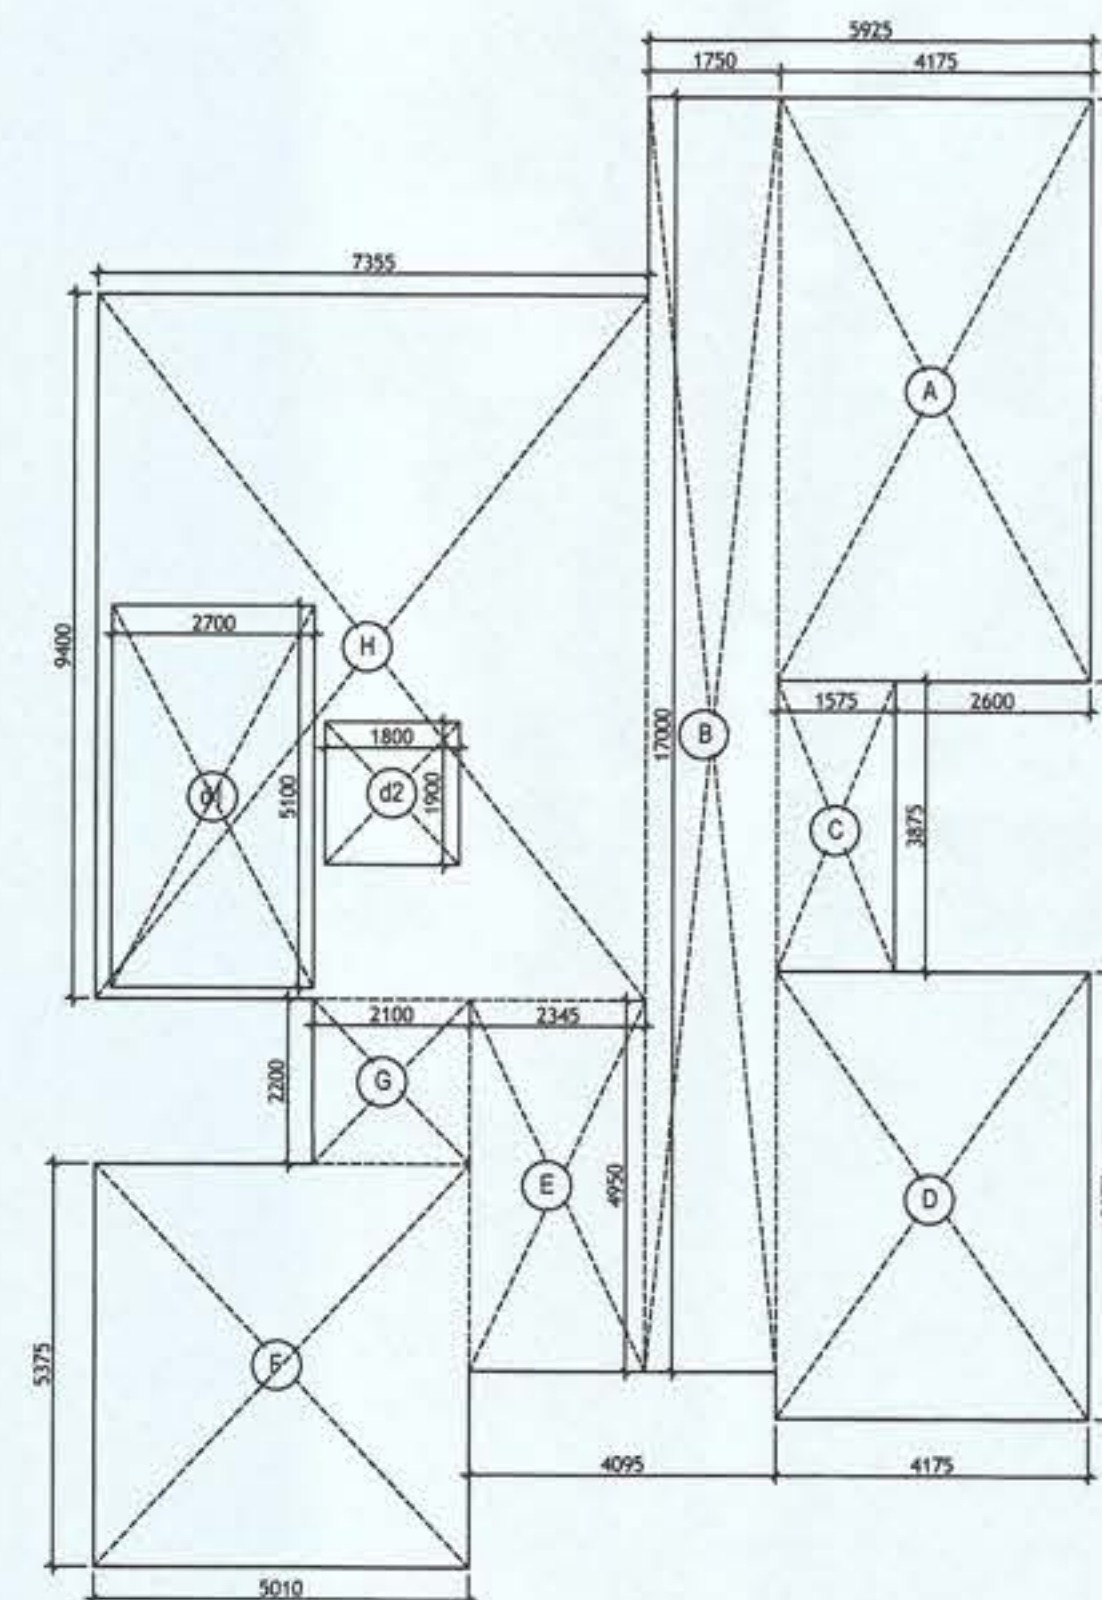


AREA DIAGRAM FOR GROUND COVERAGE/STILT FLOOR & TYPICAL FLOOR FAR AREA
Refer Table - No. 2 & 4

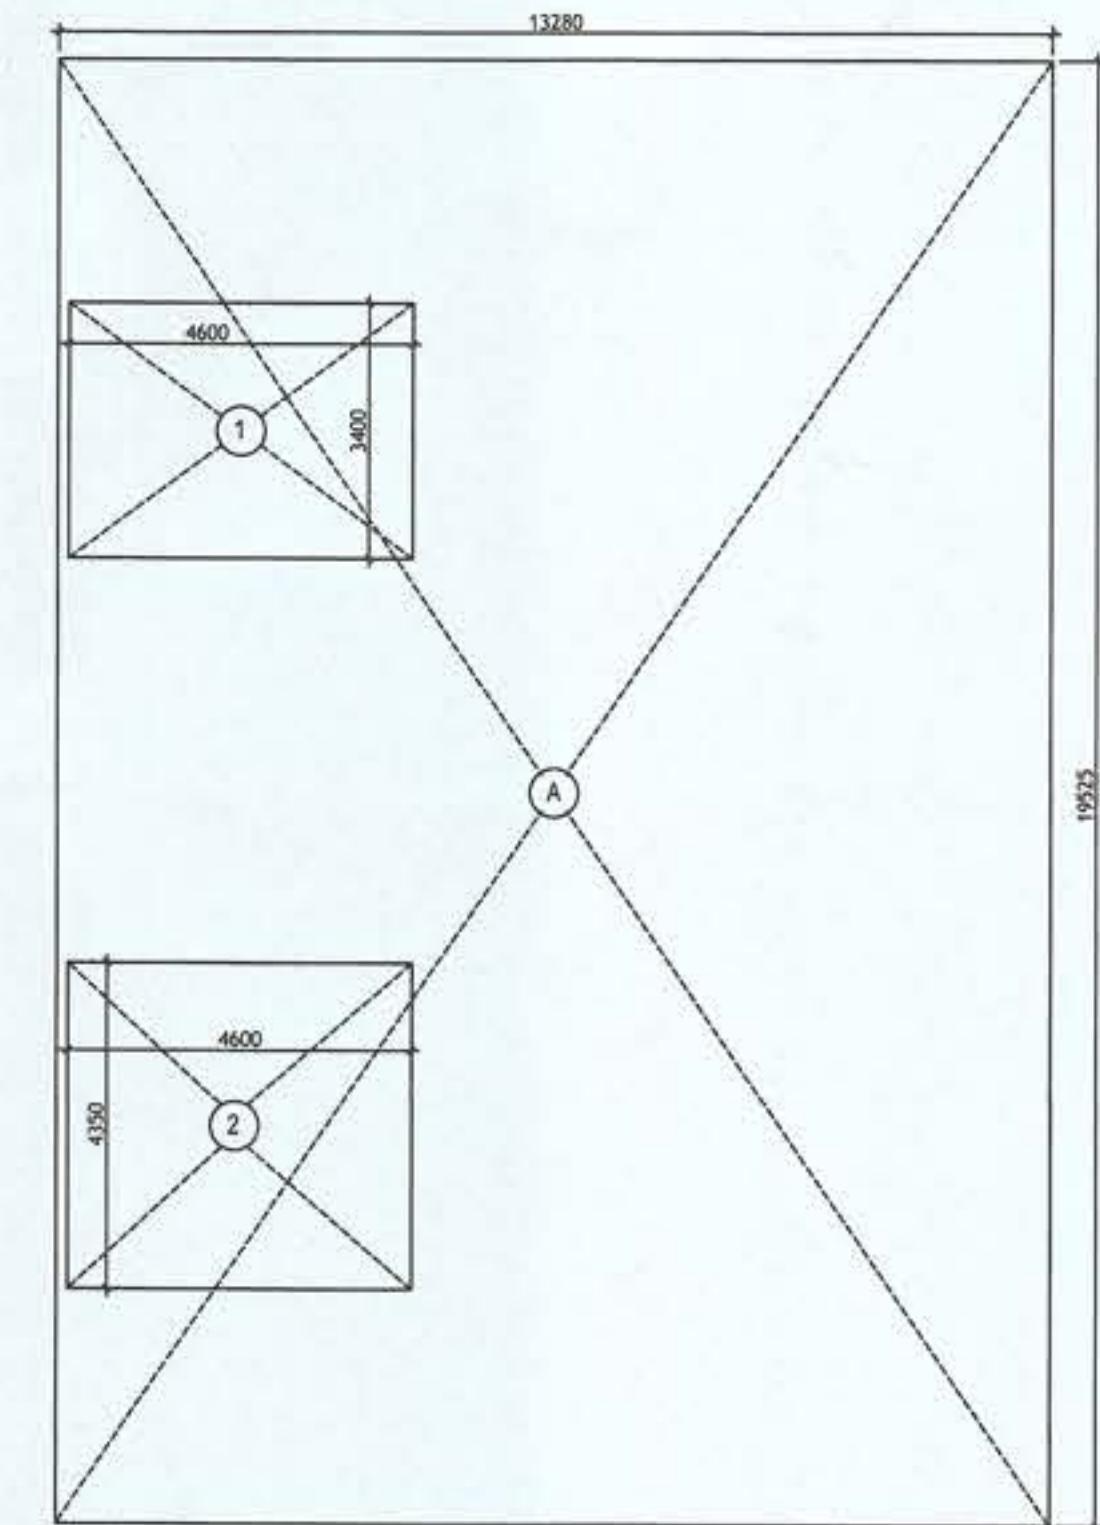

AREA DIAGRAM FOR BASEMENT (NON FAR)
Refer Table - No. 1

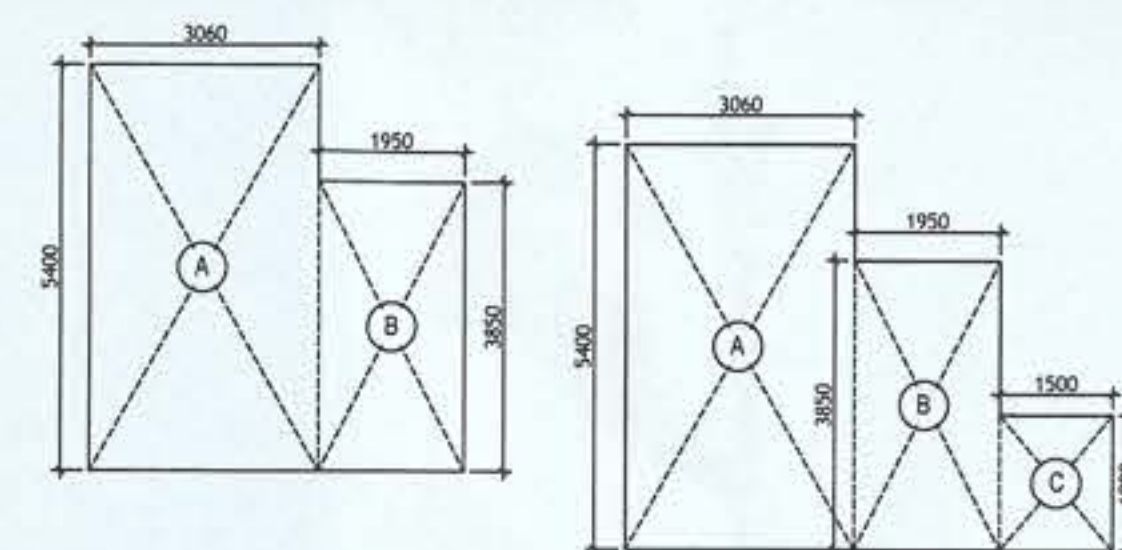

AREA DIAGRAM FOR STILT FLOOR
Refer Table - No. 3

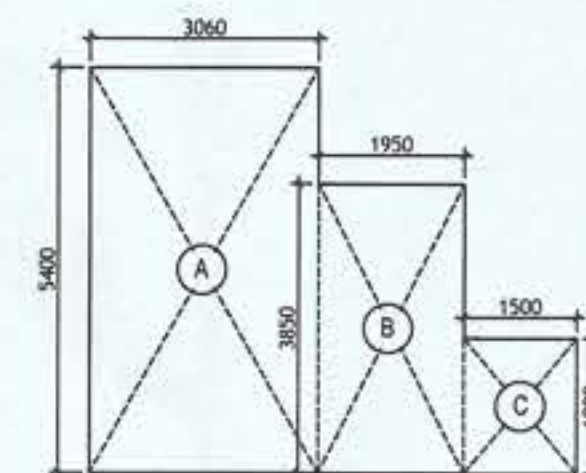

AREA DIAGRAM FOR MUMTY & MACHINE ROOM
Refer Table - No. 5

PLUMBING NOTES :

1. WASH BASIN TO FLOOR TRAP (FT) 40 OD uPVC PIPE
2. FLOOR DRAIN (FD) TO FLOOR TRAP (FT) 63 OD uPVC WASTE PIPE
3. 110 OD uPVC PIPE USED FOR SOIL & 90 OD uPVC PIPE WASTE
4. (150X150)MM CUT OUT FOR WC PIPE IN FLOOR

GENERAL NOTES

1. ALL DIMENSIONS ARE IN MM UNLESS OTHERWISE SPECIFIED.
2. ALL WINDOWS & VENTILATORS ARE OPENABLE.
3. ALL EXTERNAL WALLS ARE 150 MM THK. BLOCK WALL & INTERNAL PARTITION WALLS ARE 150 MM THK.
4. GATE & BOUNDARY WALL AS PER STANDARD DESIGN.
5. THE RESPONSIBILITY OF THE STRUCTURE DRAWING/ STRUCTURAL STABILITY OF THE BUILDING BLOCK AGAINST EARTHQUAKE SHALL BE SOLELY OF OWNER/ ARCHITECT/ STRUCTURE ENGINEER.

PROJECT TITLE

PROPOSED BUILDING PLAN FOR PLOT NO. J-115 FALLING IN RESIDENTIAL PLOTTED COLONY MEASURING 141.66875 ACRES (LICENSE NO. 64 OF 2010 DATED 21.08.2010) AT BRAHMA CITY, SECTOR-60, 61, 62, 63 & 65, GURUGRAM MANESAR URBAN COMPLEX BEING DEVELOPED BY ADANI BRAHMA SYNERGY PVT. LTD.

ARCHITECT SIGNATURE
STRUCTURE ENGINEER SIGNATURE
OWNER SIGNATURE

For Adani Brahma Synergy Pvt. Ltd.
Authorised Signatory
B.E. Civil
Regd. No. 167
HUDA Office Sec-14 Gurgaon

DRAWING TITLE


BUILDING SANCTION PLAN - AREA CALCULATION
PLOT NO. J-115

SCALE - 1:50

DATE :

DRAWING NO.

SA-S115-100.2

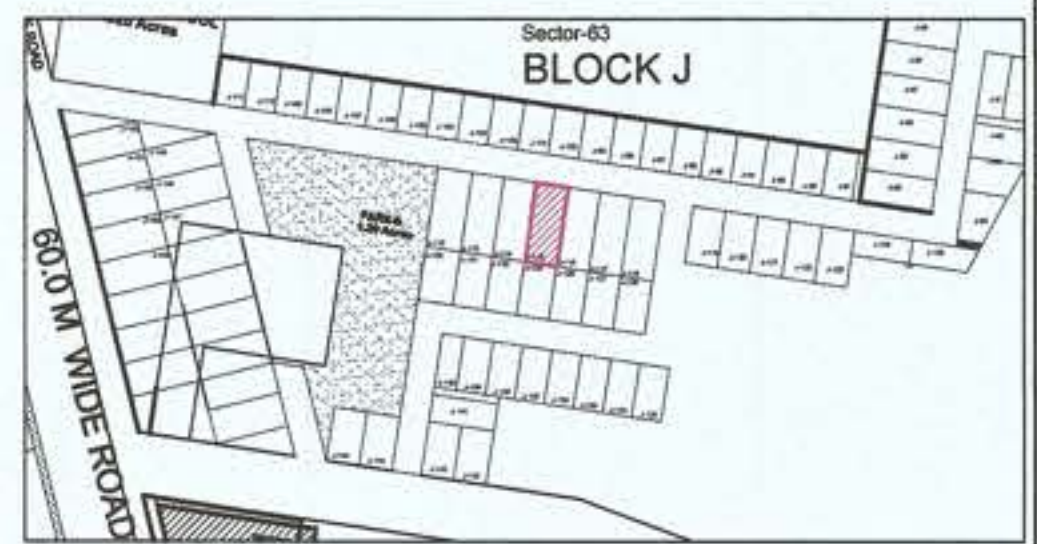

- PLUMBING NOTES :**
1. WASH BASIN TO FLOOR TRAP (FT) 40 OD uPVC PIPE
 2. FLOOR DRAIN (FD) TO FLOOR TRAP (FT) 63 OD uPVC WASTE PIPE
 3. 110 OD uPVC PIPE USED FOR SOIL & 90 OD uPVC PIPE WASTE
 4. (150X150)MM CUT OUT FOR WC PIPE IN FLOOR
- GENERAL NOTES**
1. ALL DIMENSIONS ARE IN MM UNLESS OTHERWISE SPECIFIED.
 2. ALL WINDOWS & VENTILATORS ARE OPENABLE.
 3. ALL EXTERNAL WALLS ARE 150 MM THK. BLOCK WALL & INTERNAL PARTITION WALLS ARE 100 MM THK.
 4. GATE & BOUNDARY WALL AS PER STANDARD DESIGN.
 5. THE RESPONSIBILITY OF THE STRUCTURE DRAWING/ STRUCTURAL STABILITY OF THE BUILDING BLOCK AGAINST EARTHQUAKE SHALL BE SOLELY OF OWNER/ ARCHITECT/ STRUCTURE ENGINEER.

PROJECT TITLE



PROPOSED BUILDING PLAN FOR PLOT NO. J-115 FALLING IN RESIDENTIAL PLOTTED COLONY MEASURING 141.66875 ACRES (LICENSE NO. 64 OF 2010 DATED 21.08.2010) AT BRAHMA CITY, SECTOR-60, 61, 62, 63 & 65, GURUGRAM MANESAR URBAN COMPLEX BEING DEVELOPED BY ADANI BRAHMA SYNERGY PVT. LTD.

ARCHITECT SIGNATURE AR. PRADEEP KUMAR CA/2017/84030 B1, DEV TOWER, OPP. HUDA OFFICE SECTOR-14, GURUGRAM H.No. 233/23399999	STRUCTURE ENGINEER SIGNATURE For Adani Brahma Synergy Pvt. Ltd. Gurdeep Singh Malhotra Structural Consultants B.E. Civil Regd. No. 827 Shop No. 5, F Floor, Gupta Complex HUDA Office Sec-14 Gurugram	OWNER SIGNATURE
---	--	-----------------

DRAWING TITLE BUILDING SECTIONS PLOT NO. J-115	
SCALE - 1:50	DATE :
DRAWING NO. SA-S115-100.3	



Sanction & Valid For Two Years
Date 19/11/2021 to 17/11/2023

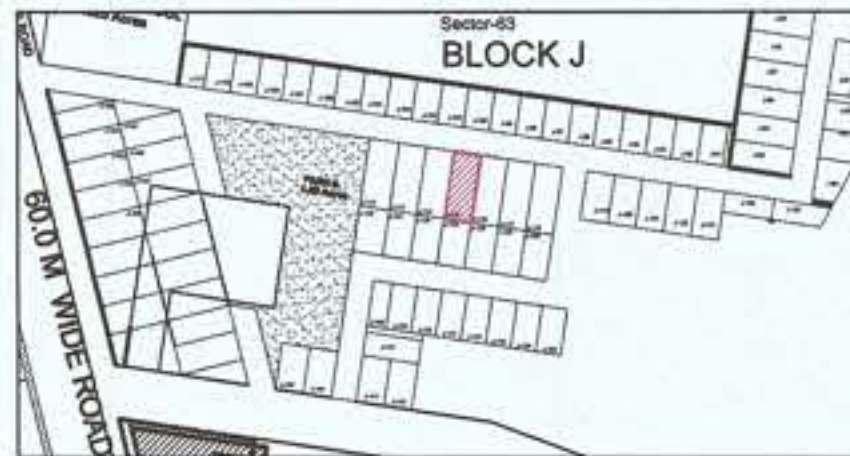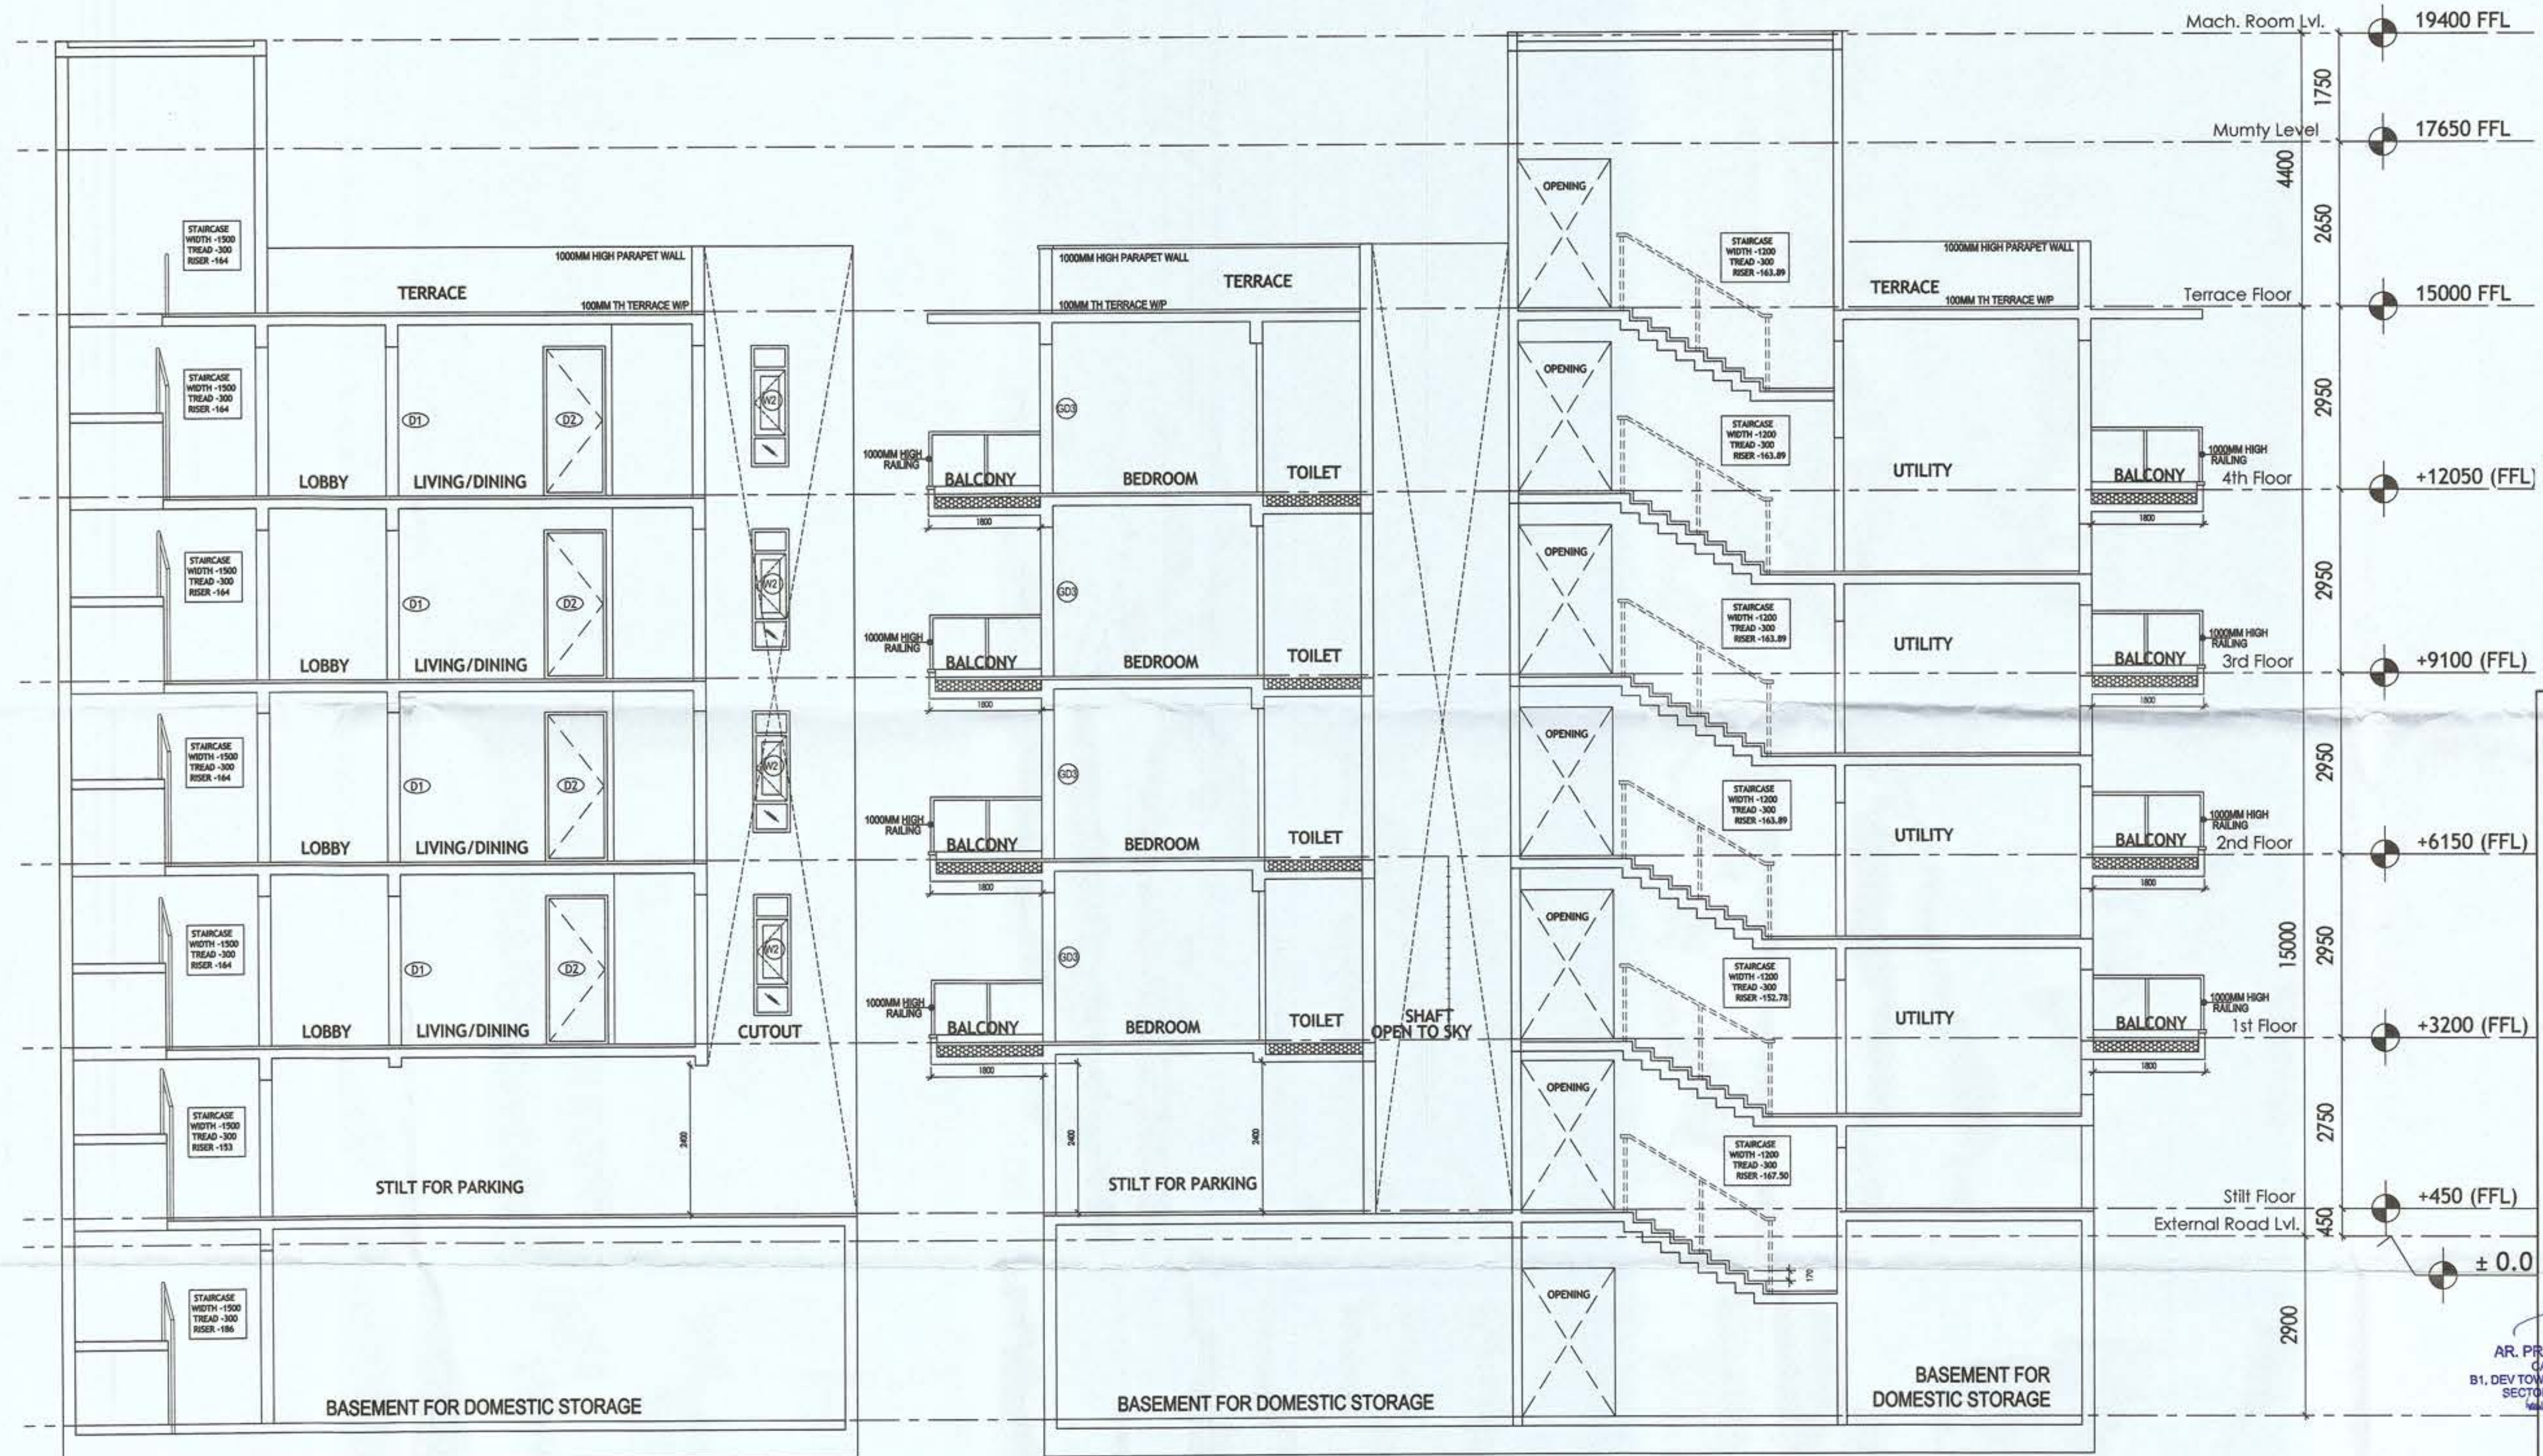

PLUMBING NOTES :

1. WASH BASIN TO FLOOR TRAP (FT) 40 OD UPVC PIPE
2. FLOOR DRAIN (FD) TO FLOOR TRAP (FT) 63 OD UPVC WASTE PIPE
3. 110 OD UPVC PIPE USED FOR SOIL & 90 OD UPVC PIPE WASTE
4. (150X150)MM CUT OUT FOR WC PIPE IN FLOOR

GENERAL NOTES

1. ALL DIMENSIONS ARE IN MM UNLESS OTHERWISE SPECIFIED.
2. ALL WINDOWS & VENTILATORS ARE OPENABLE.
3. ALL EXTERNAL WALLS ARE 150 MM THK. BLOCK WALL & INTERNAL PARTITION WALLS ARE 150 MM THK.
4. GATE & BOUNDARY WALL AS PER STANDARD DESIGN.
5. THE RESPONSIBILITY OF THE STRUCTURE DRAWING/ STRUCTURAL STABILITY OF THE BUILDING BLOCK AGAINST EARTHQUAKE SHALL BE SOLELY OF OWNER/ ARCHITECT/ STRUCTURE ENGINEER.

PROJECT TITLE

PROPOSED BUILDING PLAN FOR PLOT NO. J-115 FALLING IN RESIDENTIAL PLOTTED COLONY MEASURING 141.66875 ACRES (LICENSE NO. 64 OF 2010 DATED 21.08.2010) AT BRAHMA CITY, SECTOR-60, 61, 62, 63 & 65, GURUGRAM MANESAR URBAN COMPLEX BEING DEVELOPED BY ADANI BRAHMA SYNERGY PVT. LTD.

ARCHITECT SIGNATURE STRUCTURE ENGINEER SIGNATURE OWNER SIGNATURE

AR. PRADEEP KUMAR
GURDIT SINGH MINHA
B1, DEV TOWER, OPP. HUDA OFFICE
SECTOR 14, GURUGRAM
DRAFTING TITLE
HUDA OFFICE S&S-14 Gurugram

BUILDING SECTIONS
PLOT NO. J-115

SCALE - 1:50

DATE :

DRAWING NO.

SA-S115-100.4