


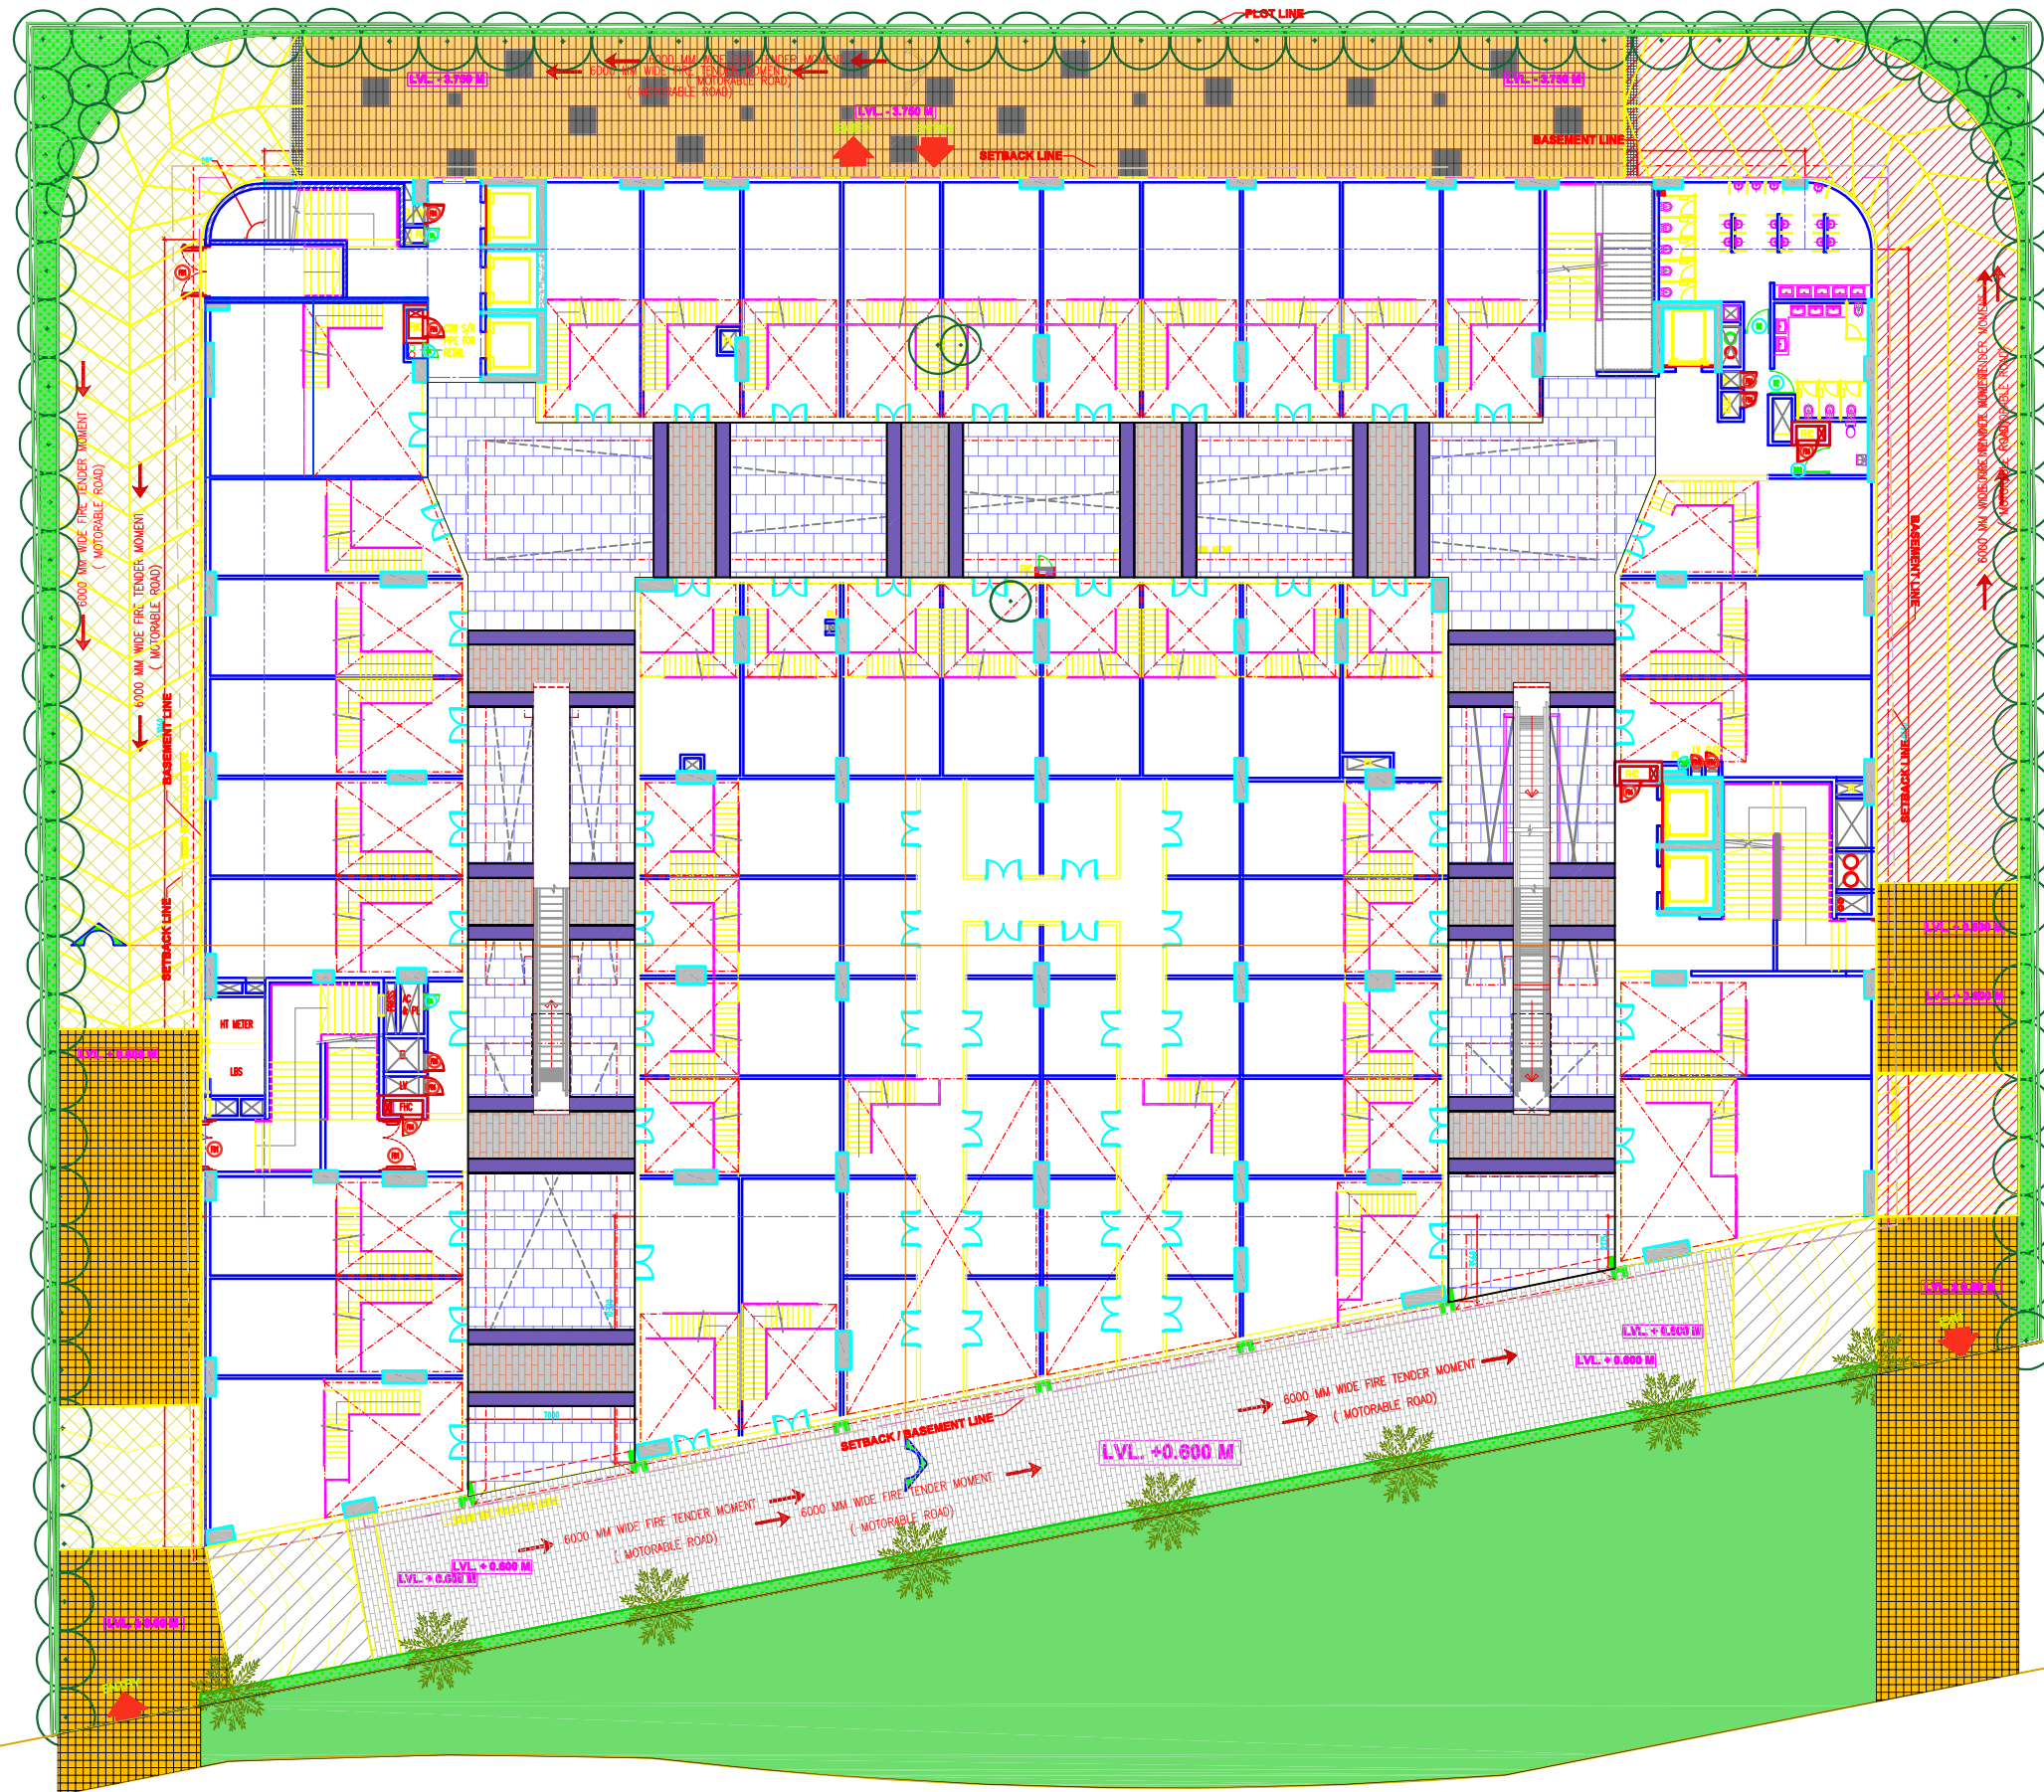

Lekh Buildtech Private Limited

Authorized Signatory

30 M WIDE SECTOR ROAD

OWNER'S SIGN		ARCHITECT'S SIGN	
PROJECT: -			
PROPOSED BUILDING PLANS OF COMMERCIAL COMPLEX IN			
SECTOR-25 (NEAR CENTRAL MALL), GURUGRAM			
MEASURING 5344.61 SQM.			
TITLE:- GROUND FLOOR PLAN		DRG NO.:-	
			
SCALE:- 1:150		DATE:- 03/11/2022	
DWG		06	