


TYPICAL PLAN & DETAIL FOR RAIN WATER HARVESTING SYSTEM

NUMBERS OF DUG WELLS AS PER SITE

SECTION (A-A)

TYPICAL PLAN & DETAIL FOR RAIN WATER HARVESTING SYSTEM

NUMBERS OF DUG WELLS AS PER SITE

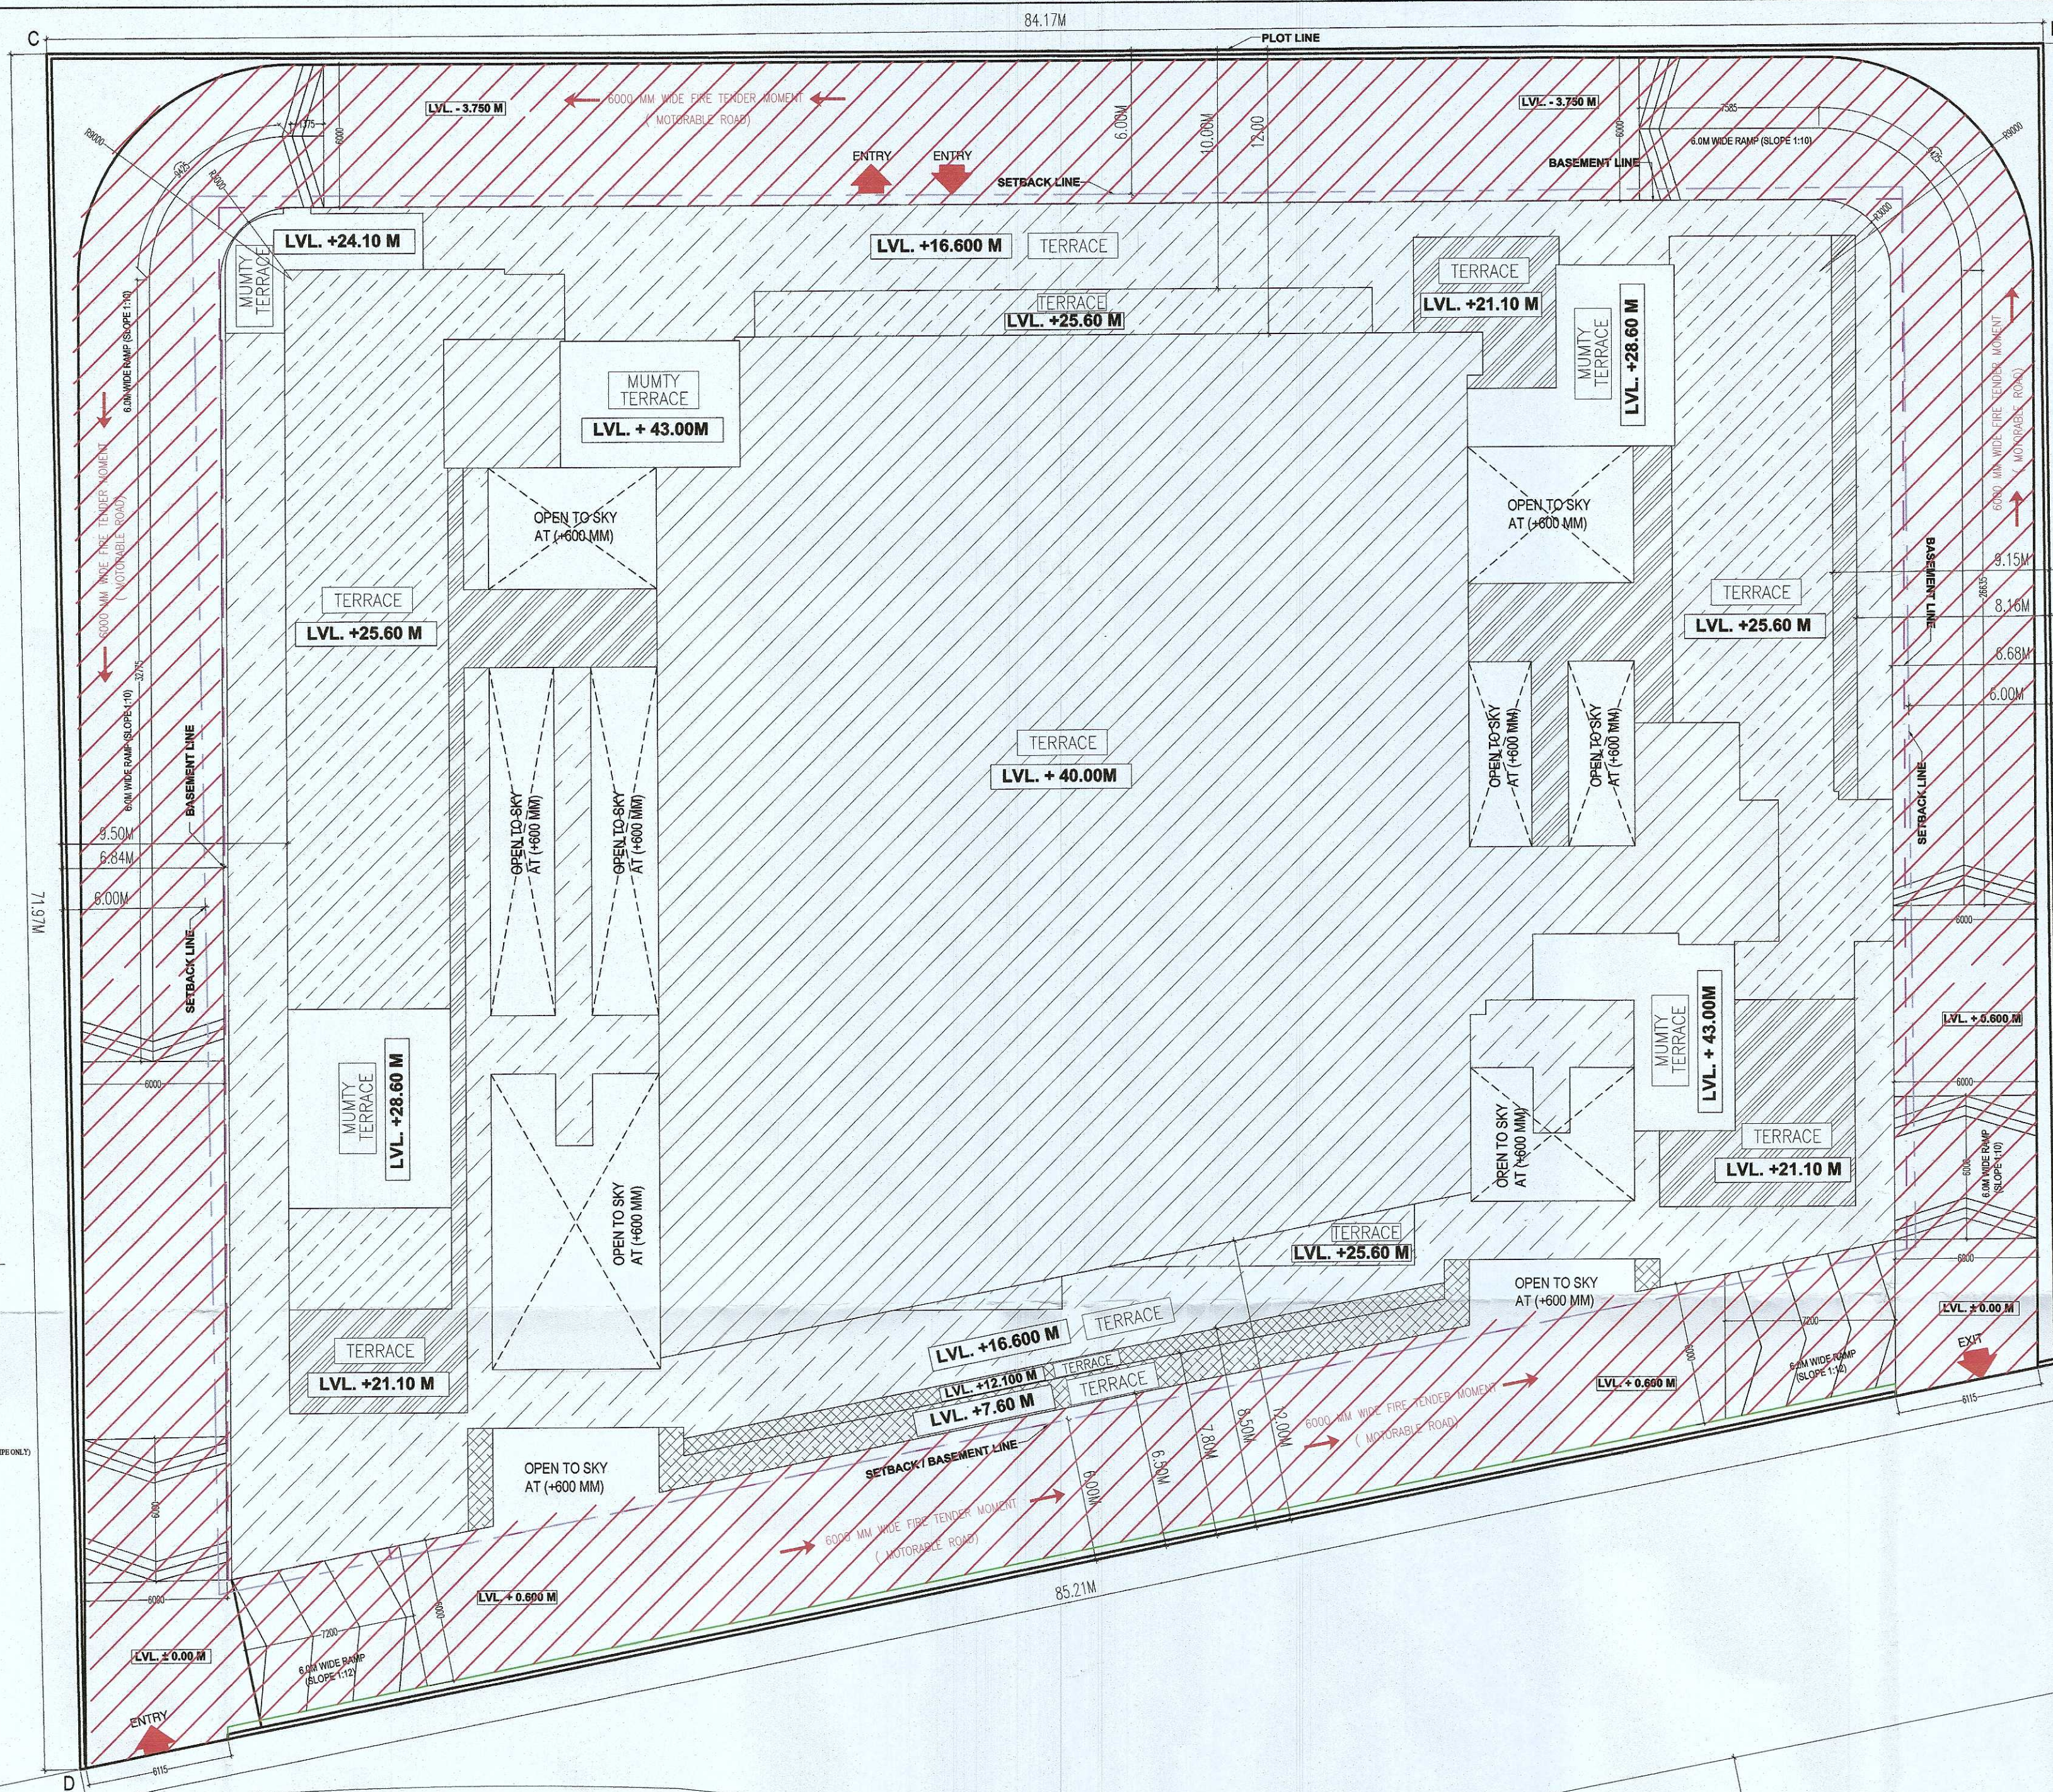

LEGEND	
	SEWER LINE
	STORM LINE
	DRAINAGE MANHOLE
	IRRIGATION WATER LINE
	GARDEN HYDRANT
GL	GROUND LVL.
IL	INVERT LVL.
CL	CONNECTING LVL.
 FBC	FIRE BRIGADE CONNECTION
 EFH	EXTERNAL FIRE HYDRANT

COMMERCIAL COMPLEX IN SECTOR -25 (NEAR CENTRAL MALL)		ALL AREA IN SQMT.
TOTAL PLOT AREA (1.32068 ACRES)	5344.610	
PERMISSIBLE GROUND COVERAGE @ 60 %	3206.766	
PERMISSIBLE F.A.R @ 350 %	18706.135	
Additional 12 % FAR of Plot Area For GRIHA	641.353	
NET PERMISSIBLE FAR (350% + 12% = 362 %)	19347.488	
PROPOSED GROUND COVERAGE 59.86 %	3199.470	
PROPOSED F.A.R. 333.99 %	17850.410	

S.NO.	FLOORS	FAR AREA (A)	NON FAR AREA (B)	TOTAL BUILT UP AREA (A+B)	TOTAL CARPET AREA
1	3rd BASEMENT FLOOR	0.000	3452.560	3452.560	0.000
2	2nd BASEMENT FLOOR	0.000	3417.355	3417.355	0.000
3	LOWER GROUND FLOOR	1360.78	2186.800	3547.580	836.960
4	GROUND FLOOR	3181.18	18.290	3199.470	1965.210
5	GROUND FLOOR MEZZANINE	1311.35	180.520	1491.870	997.590
6	FIRST FLOOR	2373.47	233.950	2607.420	1612.570
7	SECOND FLOOR	2350.52	233.950	2584.470	1612.570
8	THIRD FLOOR	1347.05	276.290	1623.340	801.060
9	PROJECTION ROOM PLAN	92.75	233.380	326.130	59.010
10	FOURTH FLOOR	1617.38	265.240	1882.620	1262.880
11	FIFTH FLOOR	1405.31	221.330	1626.640	997.670
12	SIXTH FLOOR	1405.31	158.880	1564.190	997.670
13	SEVENTH FLOOR	1405.31	158.880	1564.190	997.670
14	TERRACE FLOOR	0.00	277.320	277.320	0.000
TOTAL AREA		17850.41	11314.745	29165.155	12140.860

NOTES

1. WHOLE BUILDING SHALL BE MECHANICALLY VENTILATED WITH 100% POWER BACKUP AND SPRINKLERS WITH ARTIFICIAL LIGHTING.
2. HANDICAP RAMP WITH RAILING
3. ALL PARTITION ARE IN 125/150/200MM THICK IN BLOCK WORK .

Lekh Buildtech Private Limited
GIAN P. MATHUR
ARCHITECT
B. Arch., M. C. A. I. A.
CA No. 28/5769
ARCHITECT'S SIGN

OWNER'S SIGN	ARCHITECT
PROJECT: -	
PROPOSED BUILDING PLANS OF COMMERCIAL COMPLEX IN SECTOR-25 (NEAR CENTRAL MALL), GURUGRAM MEASURING 5344.61 SQM.	

TITLE-- SITE PLAN AND FIRE		DRG. NO. 1--
	THIS DRAWING IS THE PROPERTY OF CANTOR & ASSOCIATES, INC. AND SHALL NOT BE REPRODUCED OR TRANSMITTED IN ANY FORM OR BY ANY MEANS, ELECTRONIC OR MECHANICAL, INCLUDING PHOTOCOPYING, RECORDING, OR BY ANY INFORMATION STORAGE AND RETRIEVAL SYSTEM. DATE: 08/11/2022	GIAN P. MATHUR AND ASSOCIATES C - 55, East Of Kailash, New Delhi-110 017 T : 465959991 / 46599512 E : gpm@airtelmail.in / W : www.gpm.in
DESIGN SCALE -- 1:150		

024