




Sanction & Valid For Two Years
Date 25/04/2023 to 24/04/2024

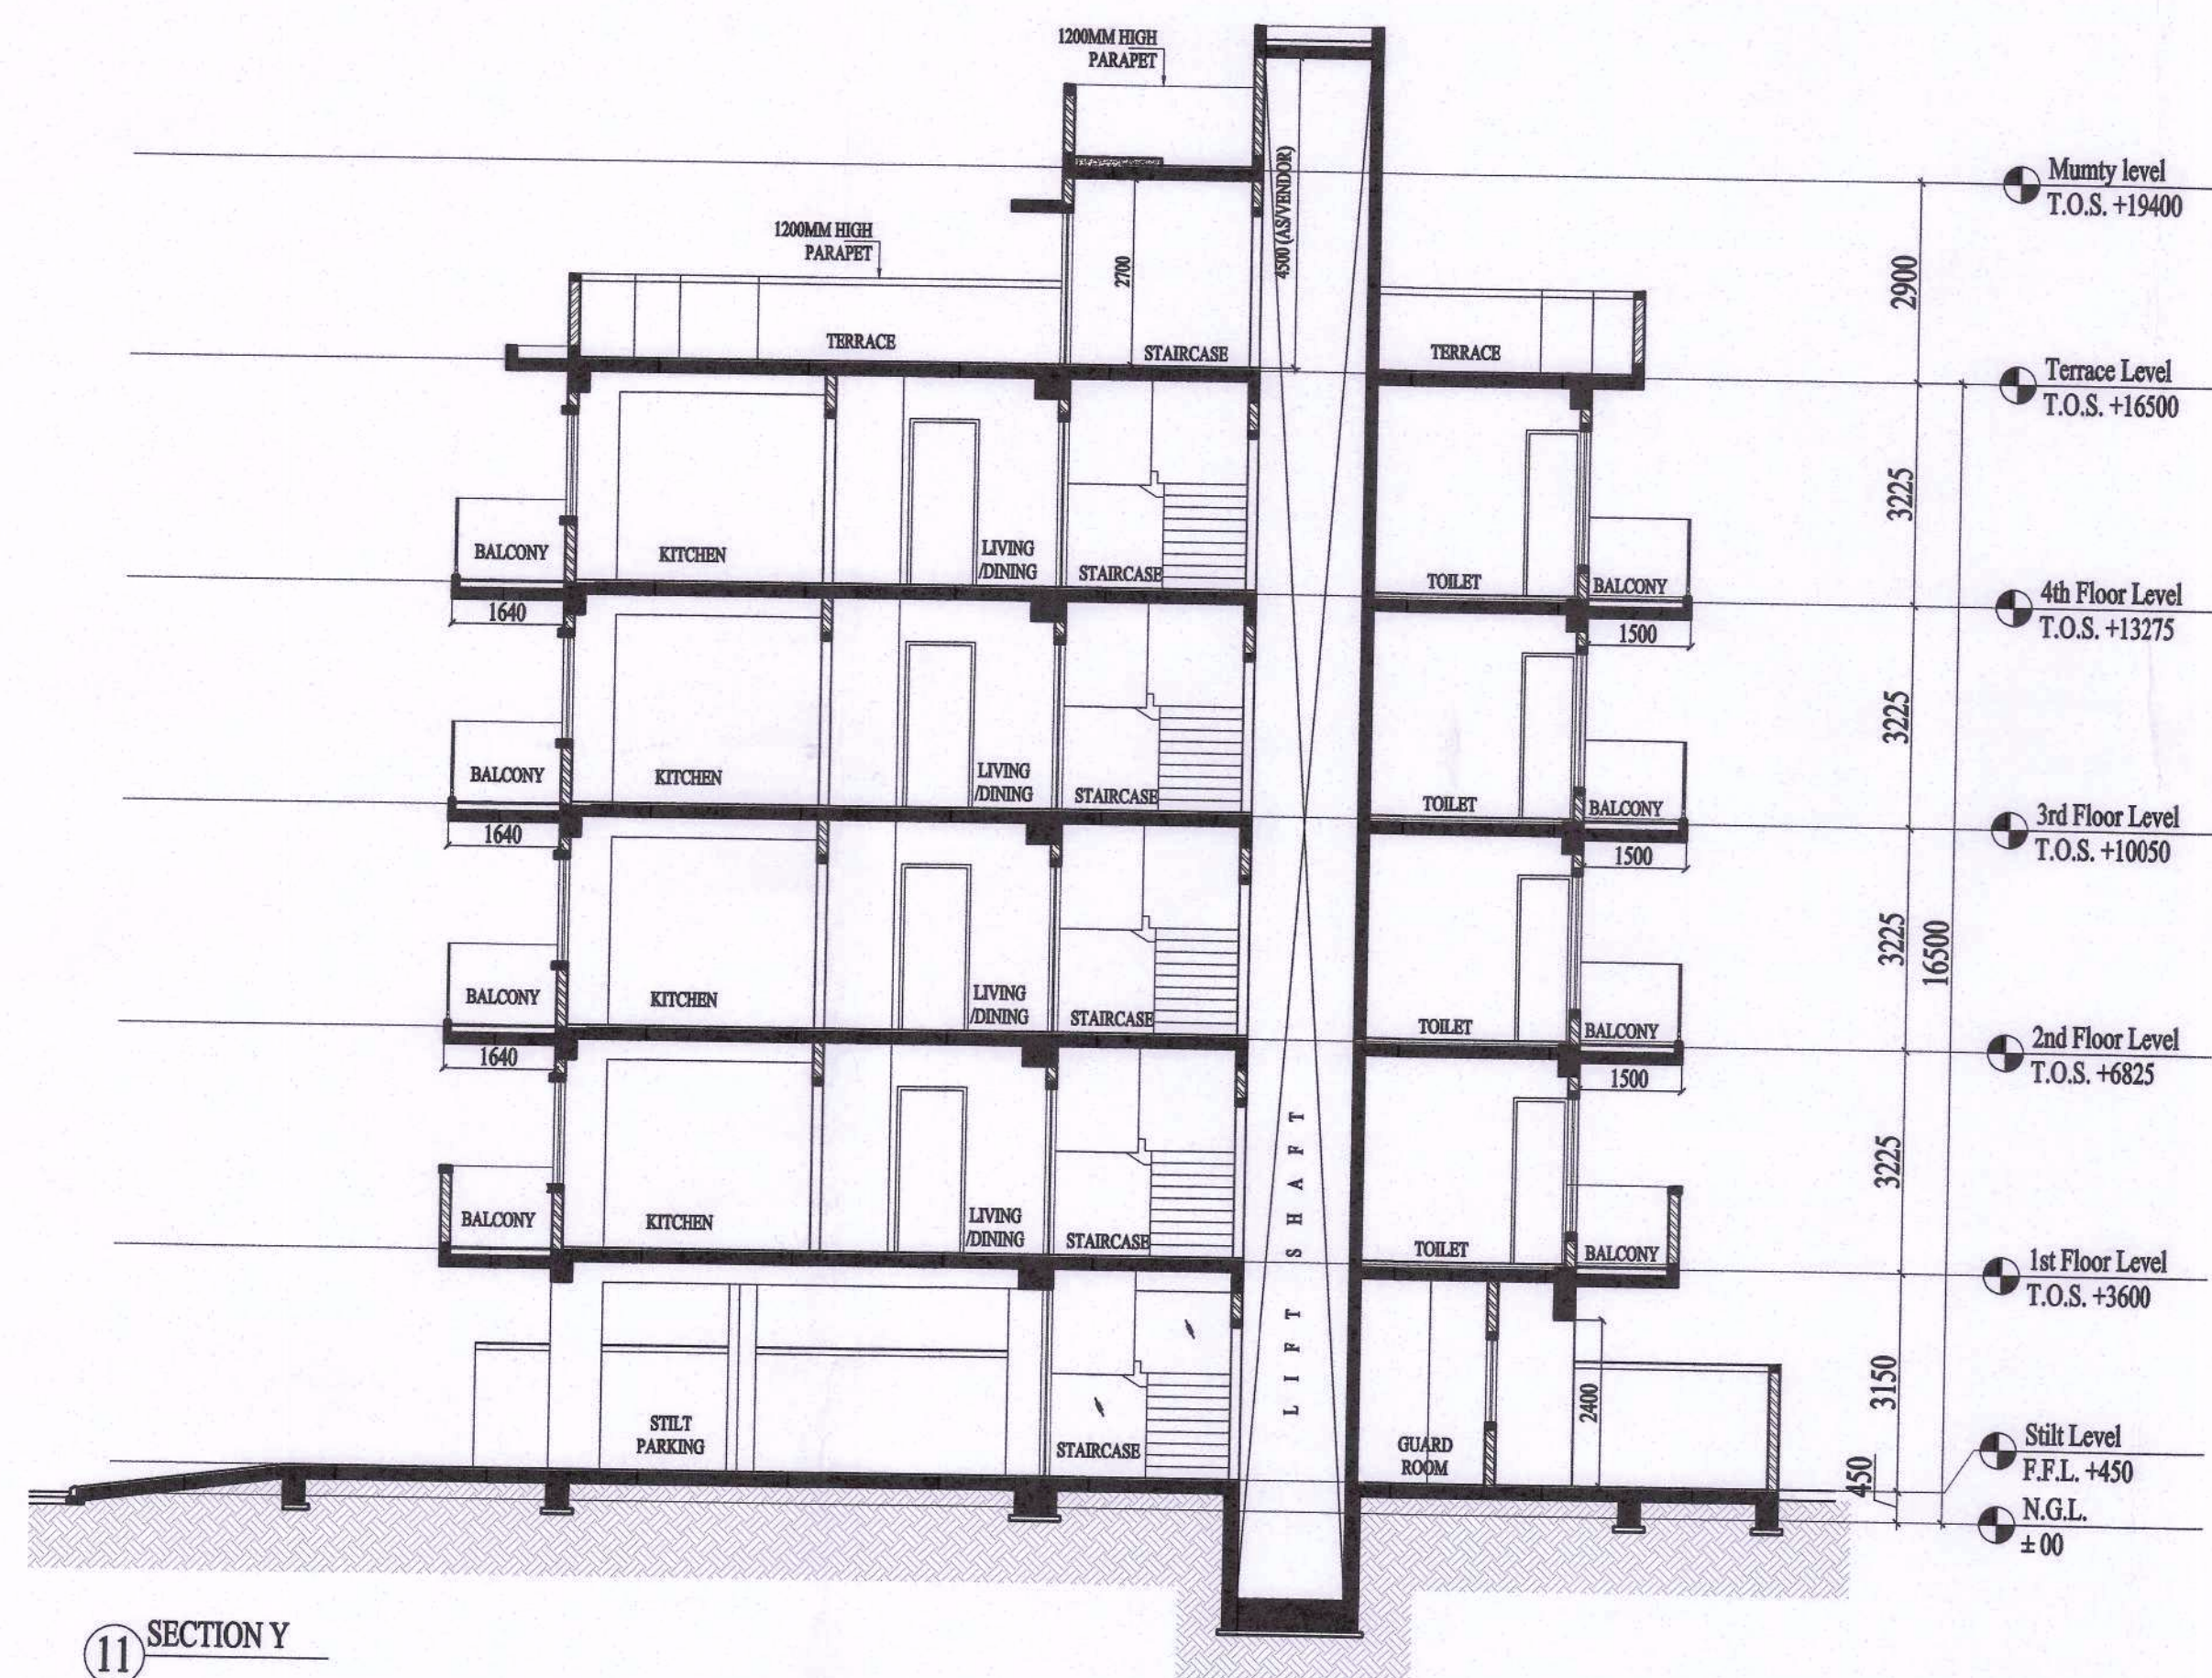


11 SECTION Y

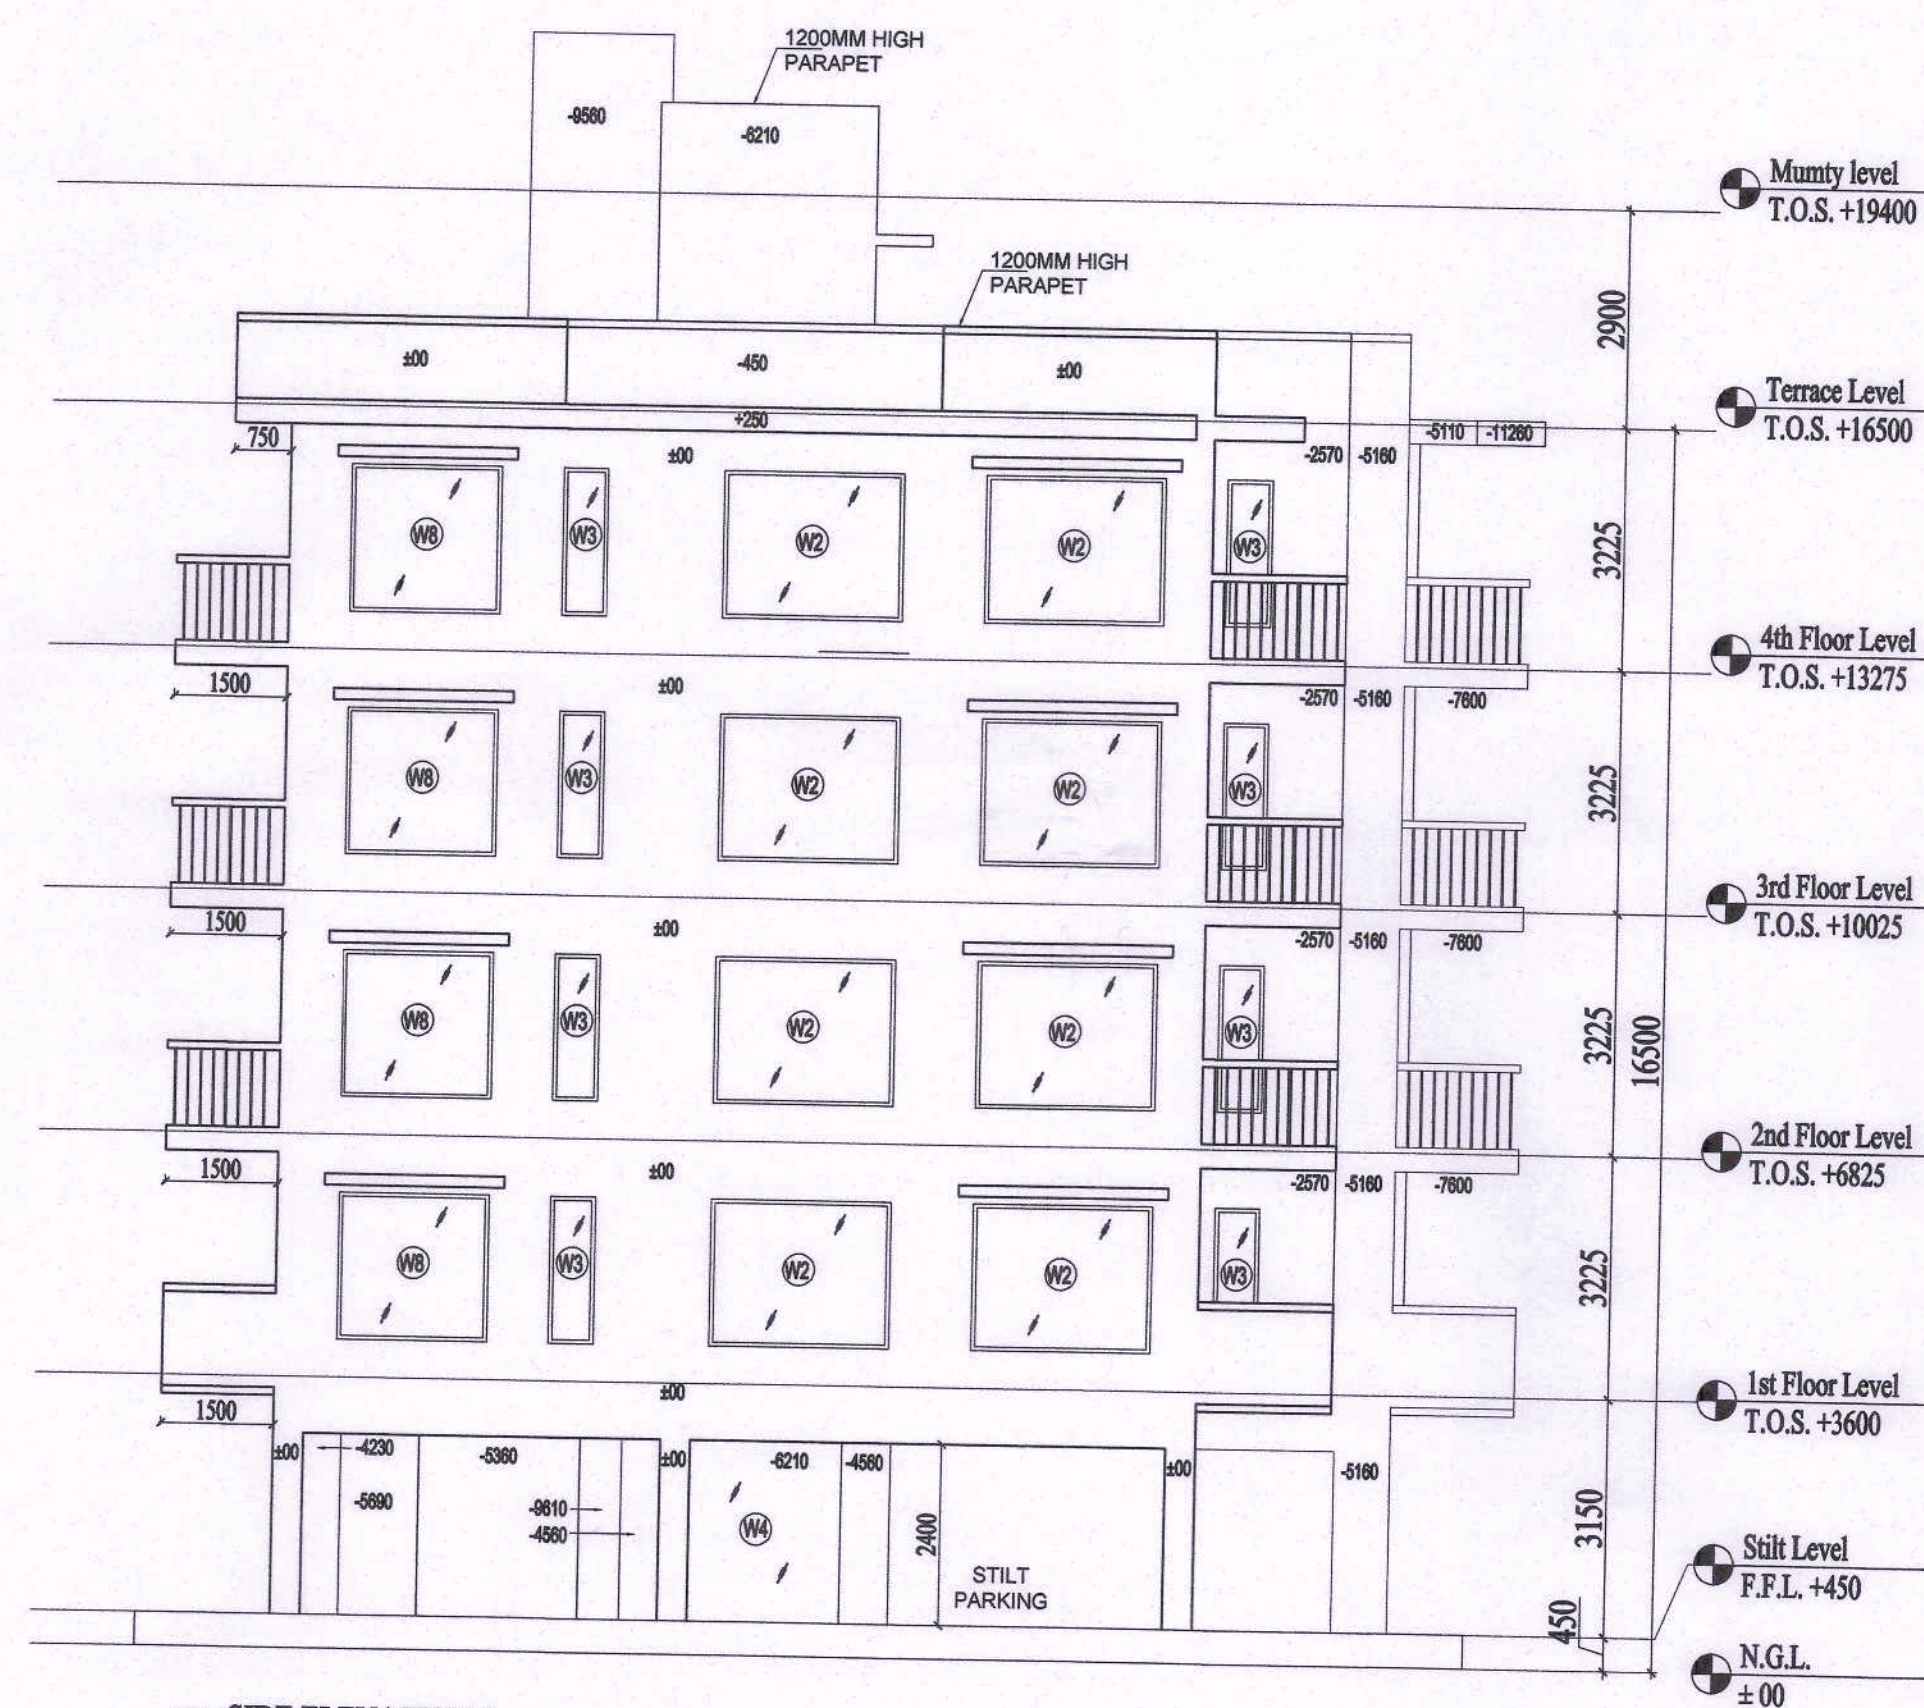


13 SIDE ELEVATION C

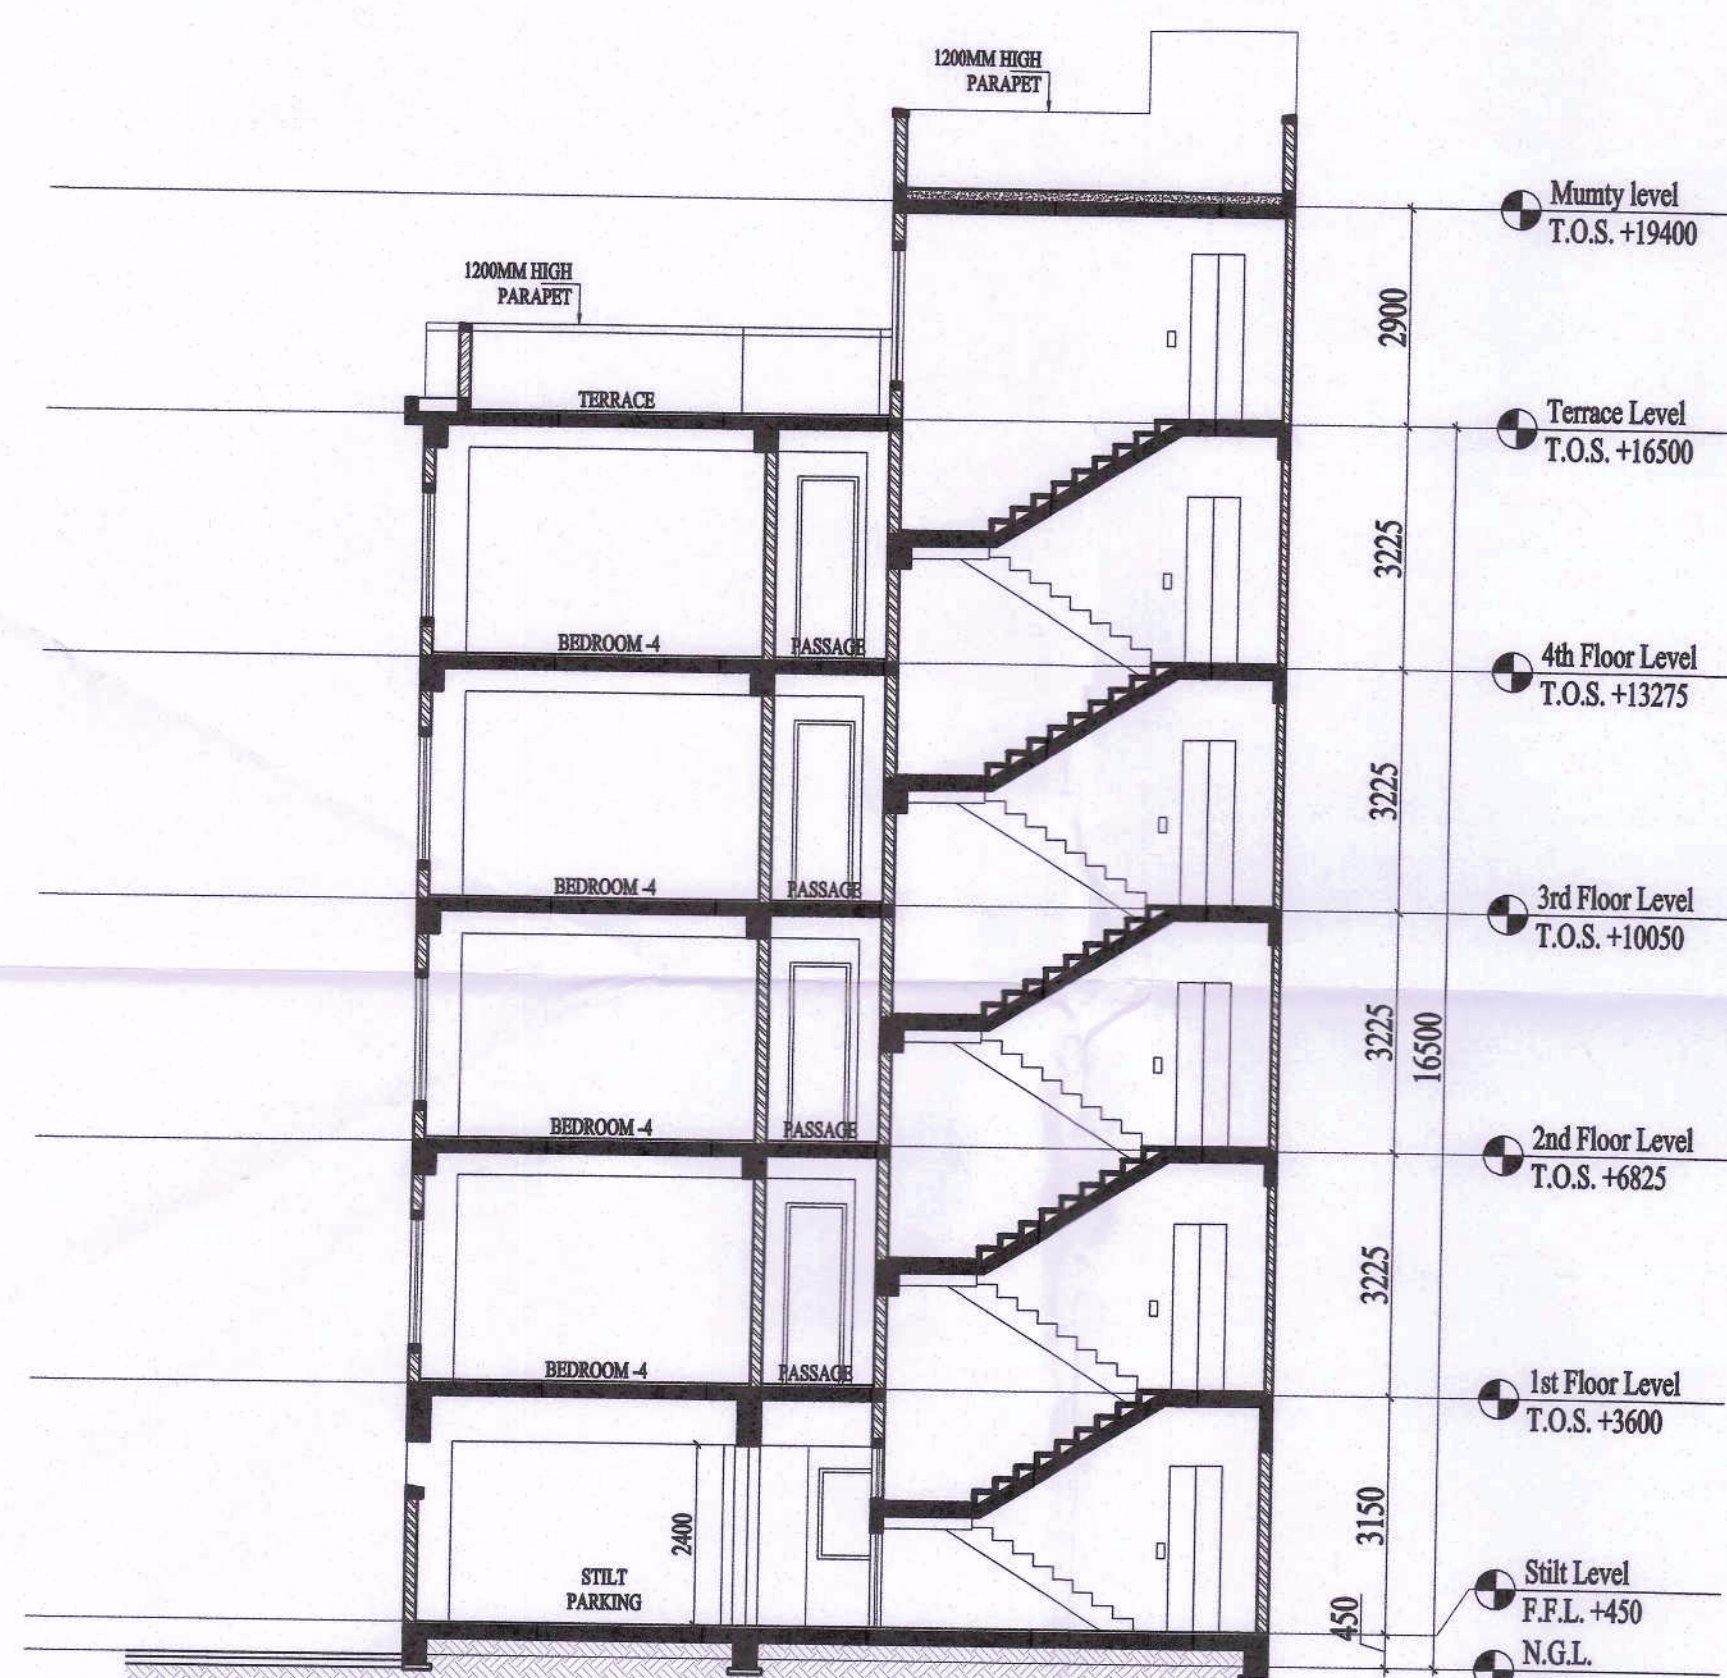


12 SECTION X

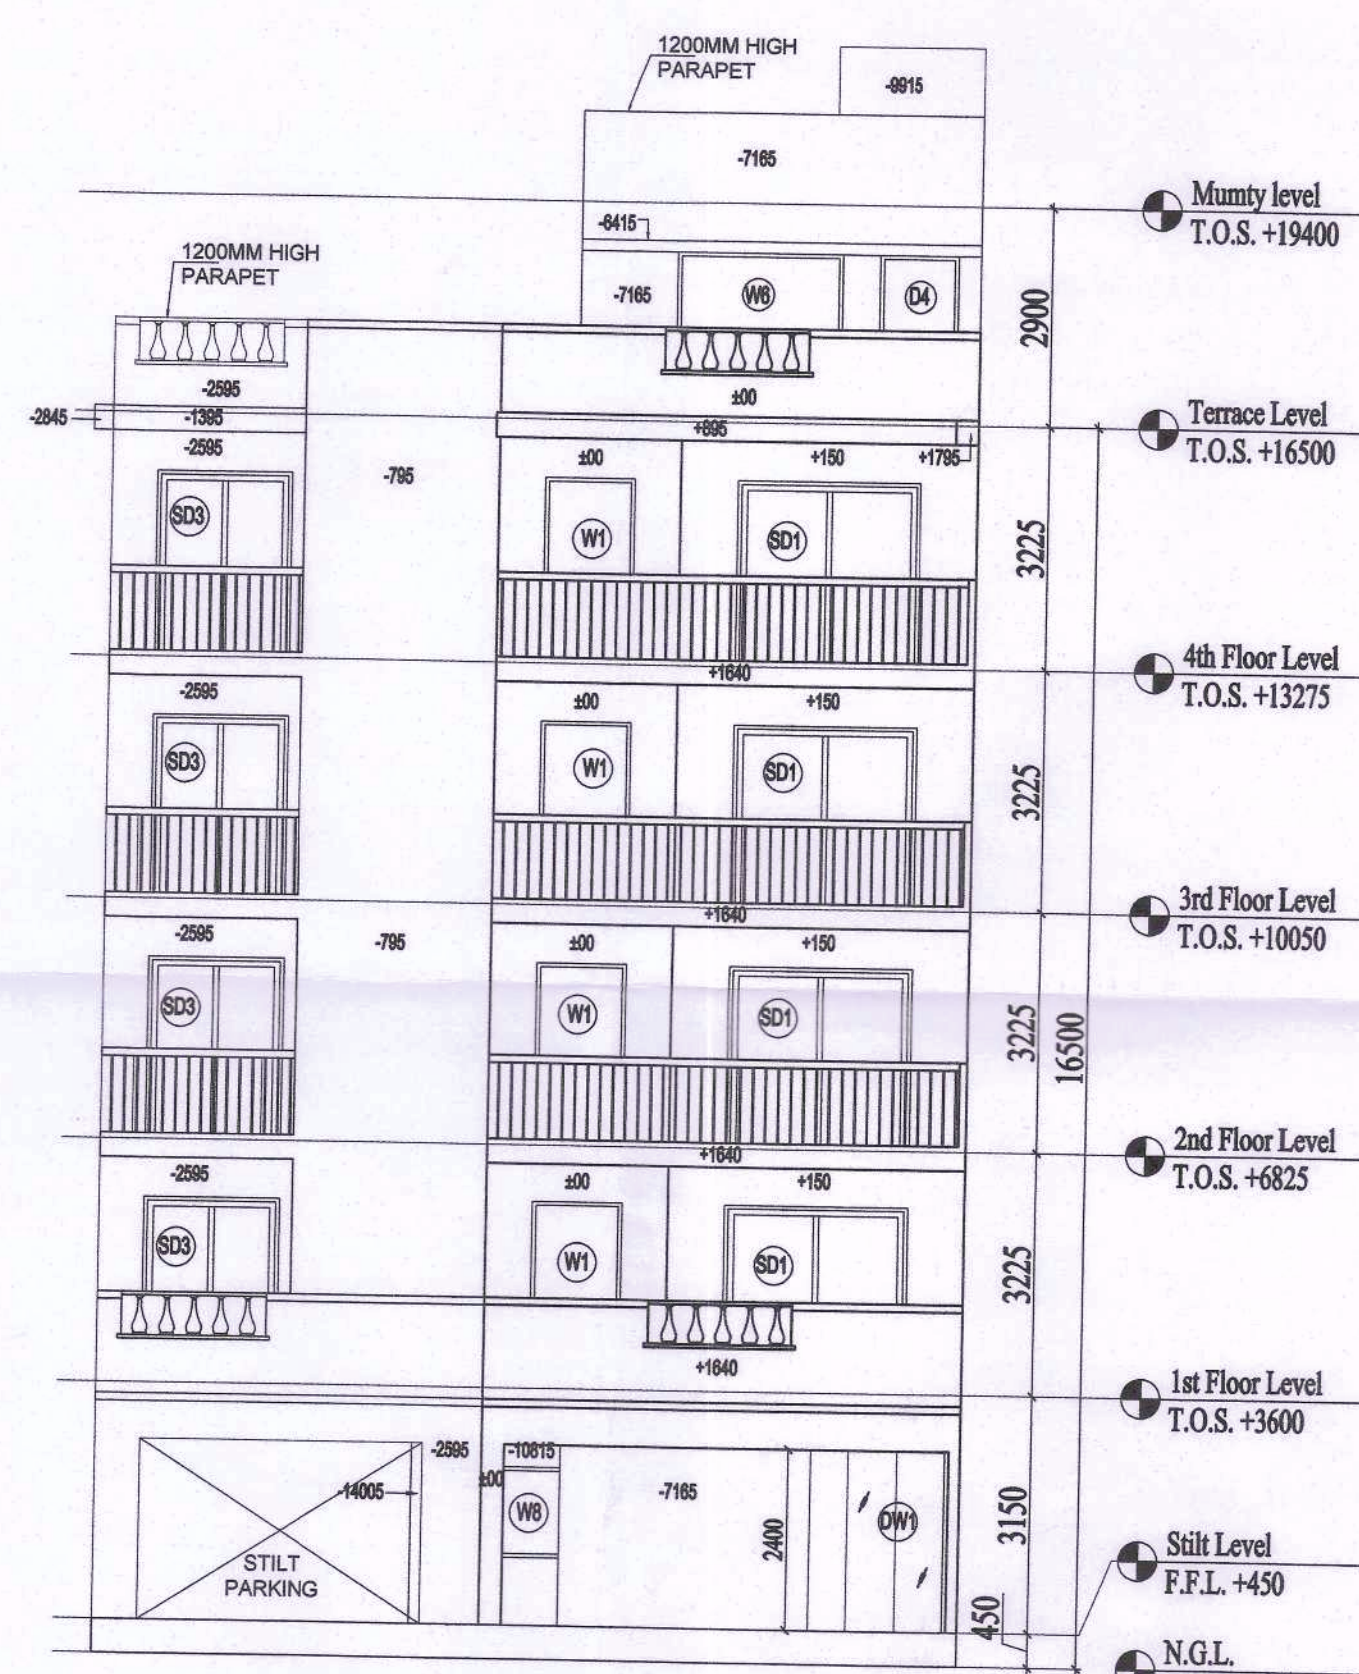

14 FRONT ELEVATION A

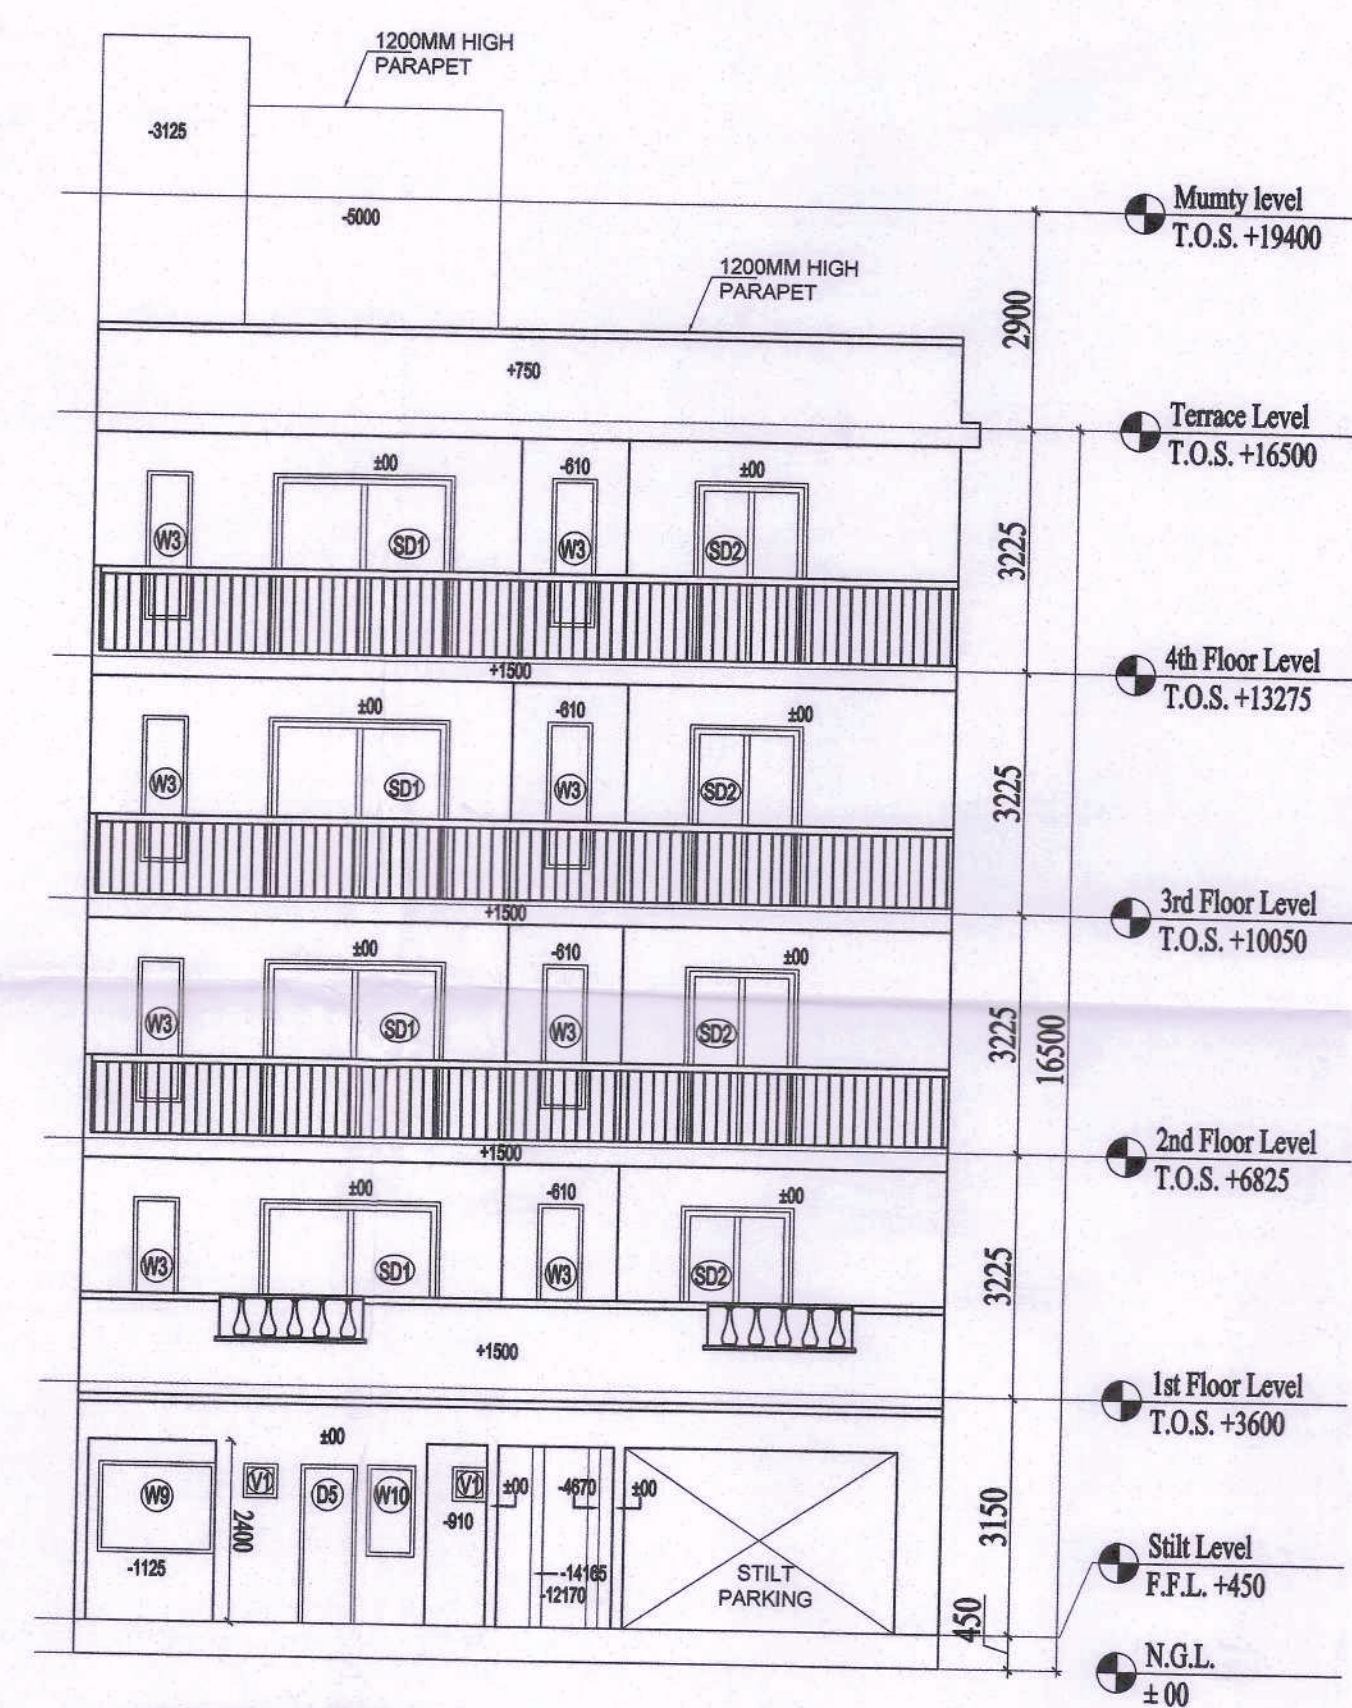

15 REAR ELEVATION B

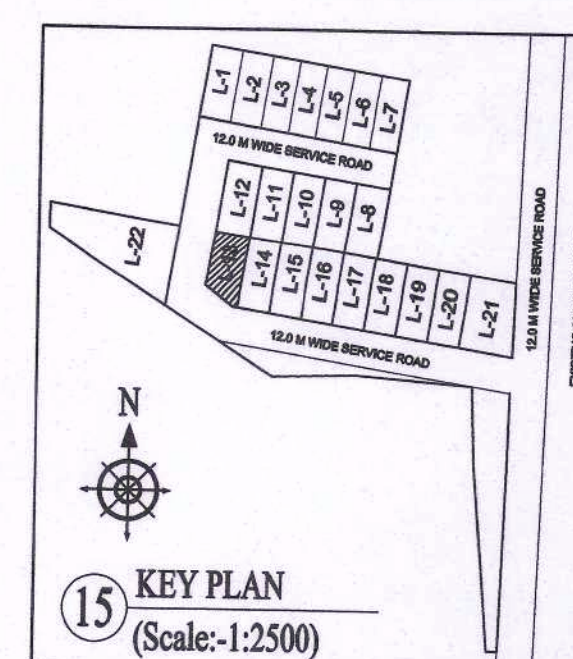

NOTE:
1. ALL DIMENSIONS ARE IN MM UNLESS OTHER SPECIFIED
2. ALL WALLS ARE 150MM TH. AAC BLOCK WALL

PRINCIPAL ARCHITECT:

K-47, KAILASH COLONY, NEW DELHI-110048
PHONE NO.: 011-46556600

OWNER'S SIGNATURE ARCHITECT'S SIGNATURE

AR. PRADEEP KUMAR
C.A. 2017/84030
Basement, Shivam Complex,
Opp Huda Office, Sector-14, Gurugram
MOB. 8700172070

PROJECT:
PROPOSED BUILDING PLAN FOR PLOT NO. L-13,
BLOCK-L FALLING IN RESIDENTIAL PLOTTED COLONY
MEASURING 141.66875 ACRES (LICENSE NO. 64 OF 2010
DATED 21.08.2010) AT BRAHMA CITY, SECTOR- 60, 61, 62,
63 & 65, GURUGRAM MANESAR URBAN COMPLEX
BEING DEVELOPED BY ADANI BRAHMA SYNERGY PVT.
LTD.

DRAWING TITLE:
PLOT TYPE-F, PLOT NO. L13 (CORNER PLOT)
SECTIONS & ELEVATIONS

NORTH SCALE: SHEET NO.