




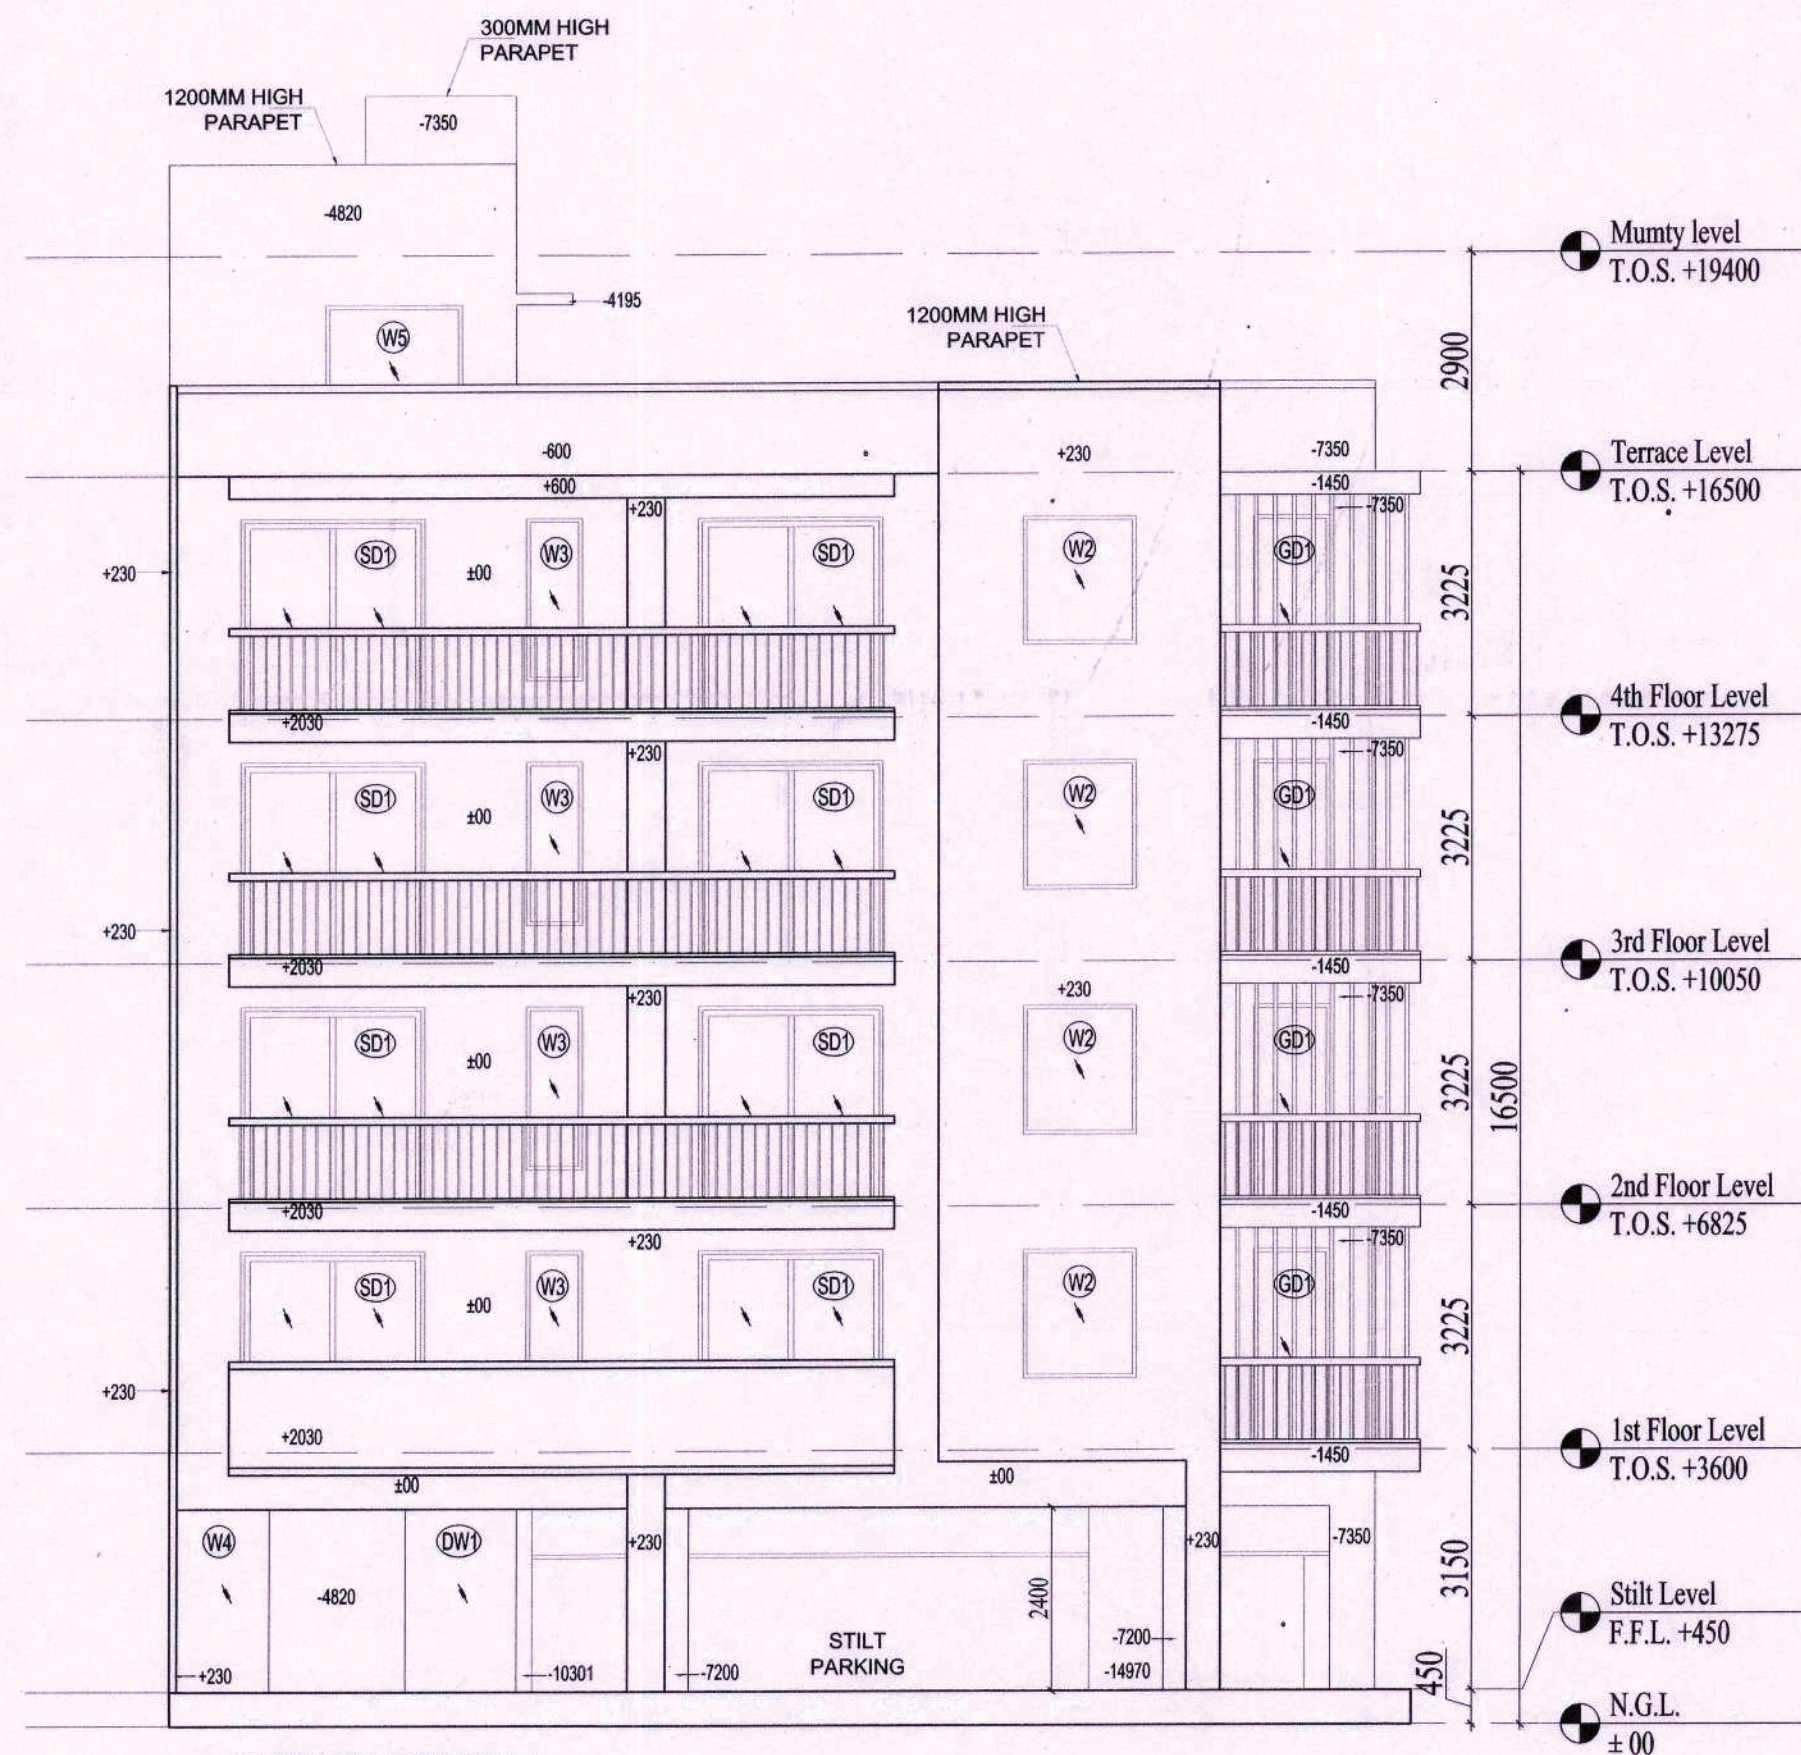


12 FRONT ELEVATION A

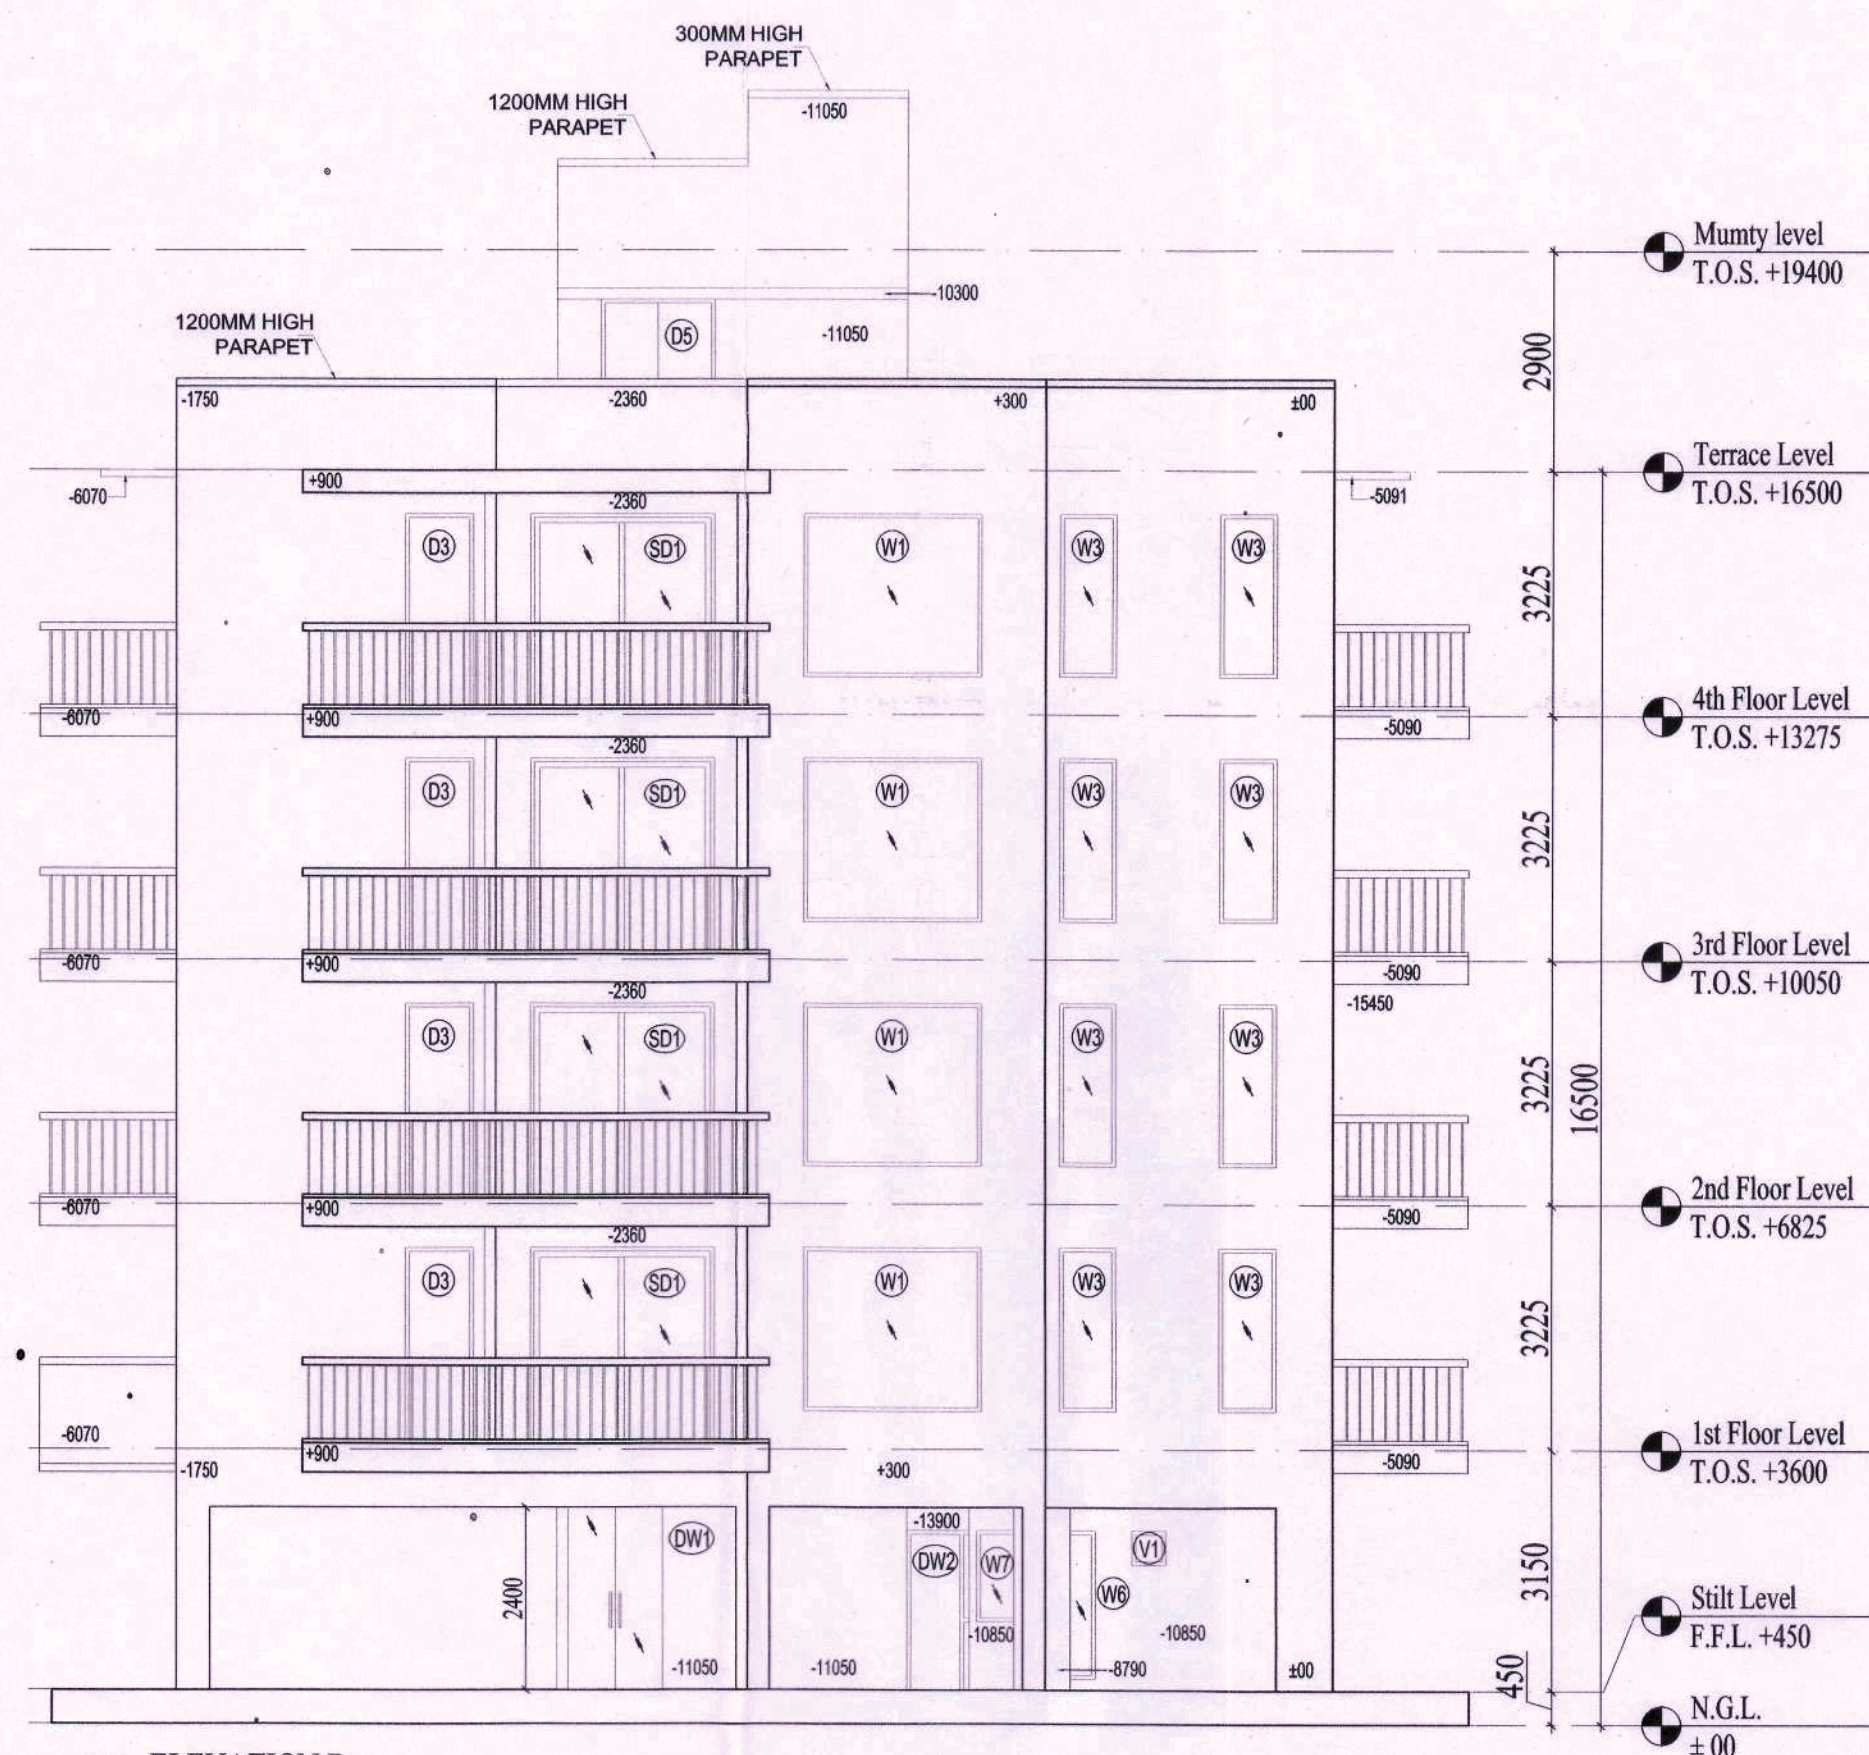


13 ELEVATION B

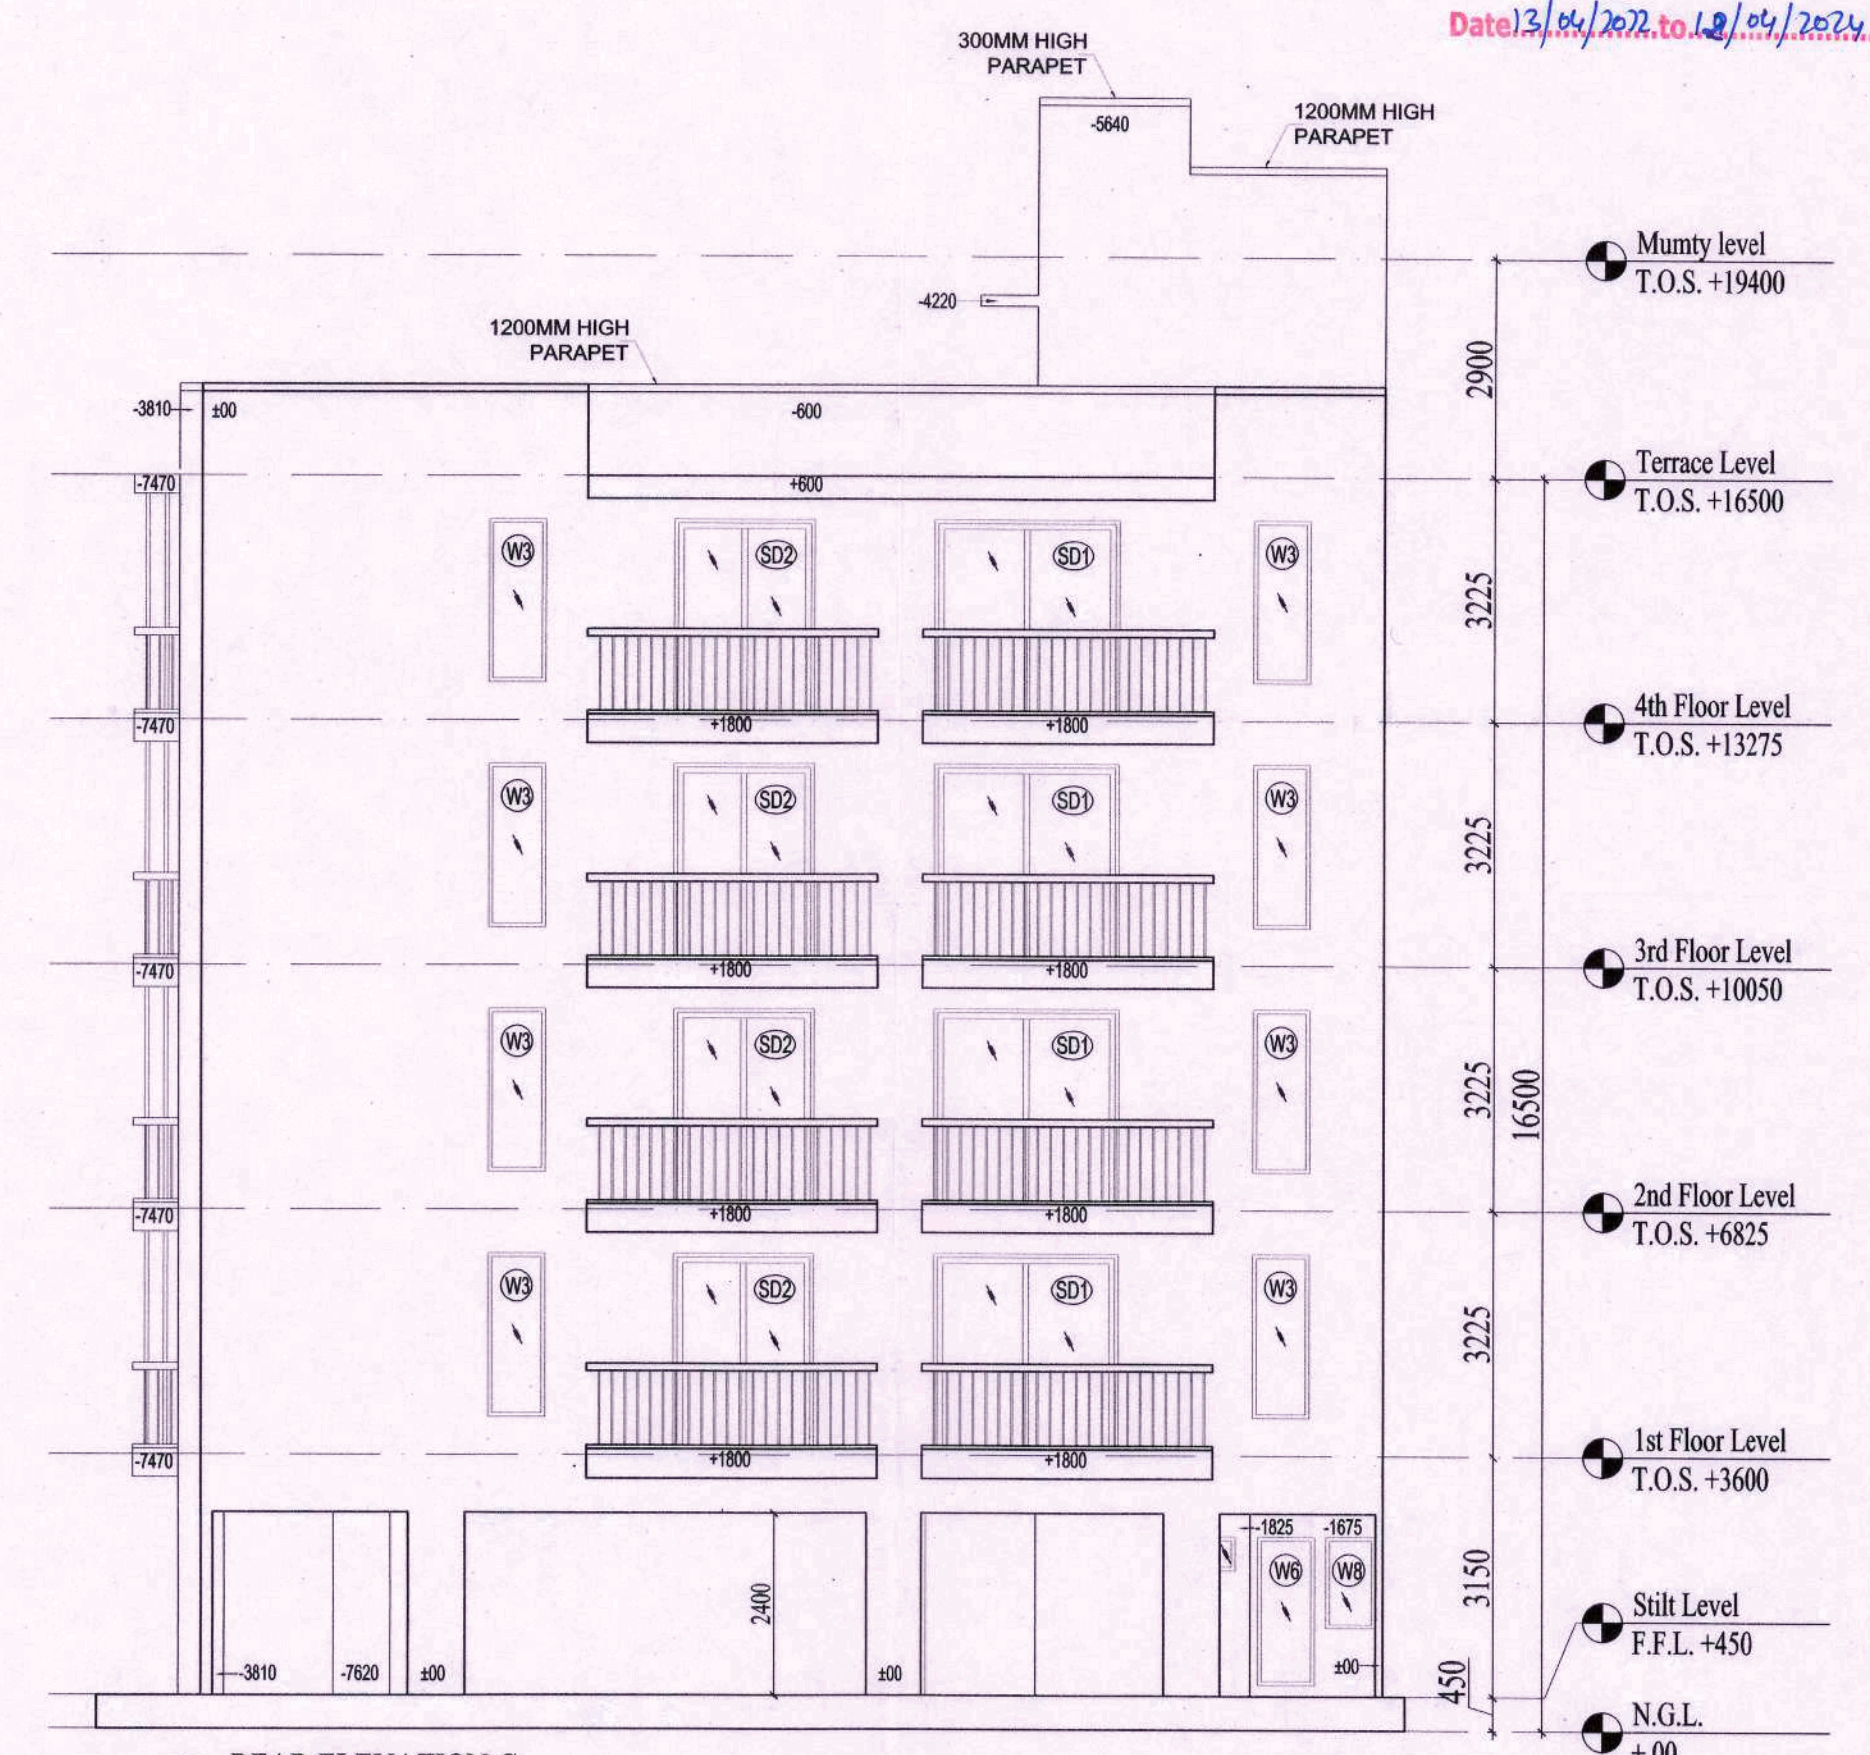


14 REAR ELEVATION C

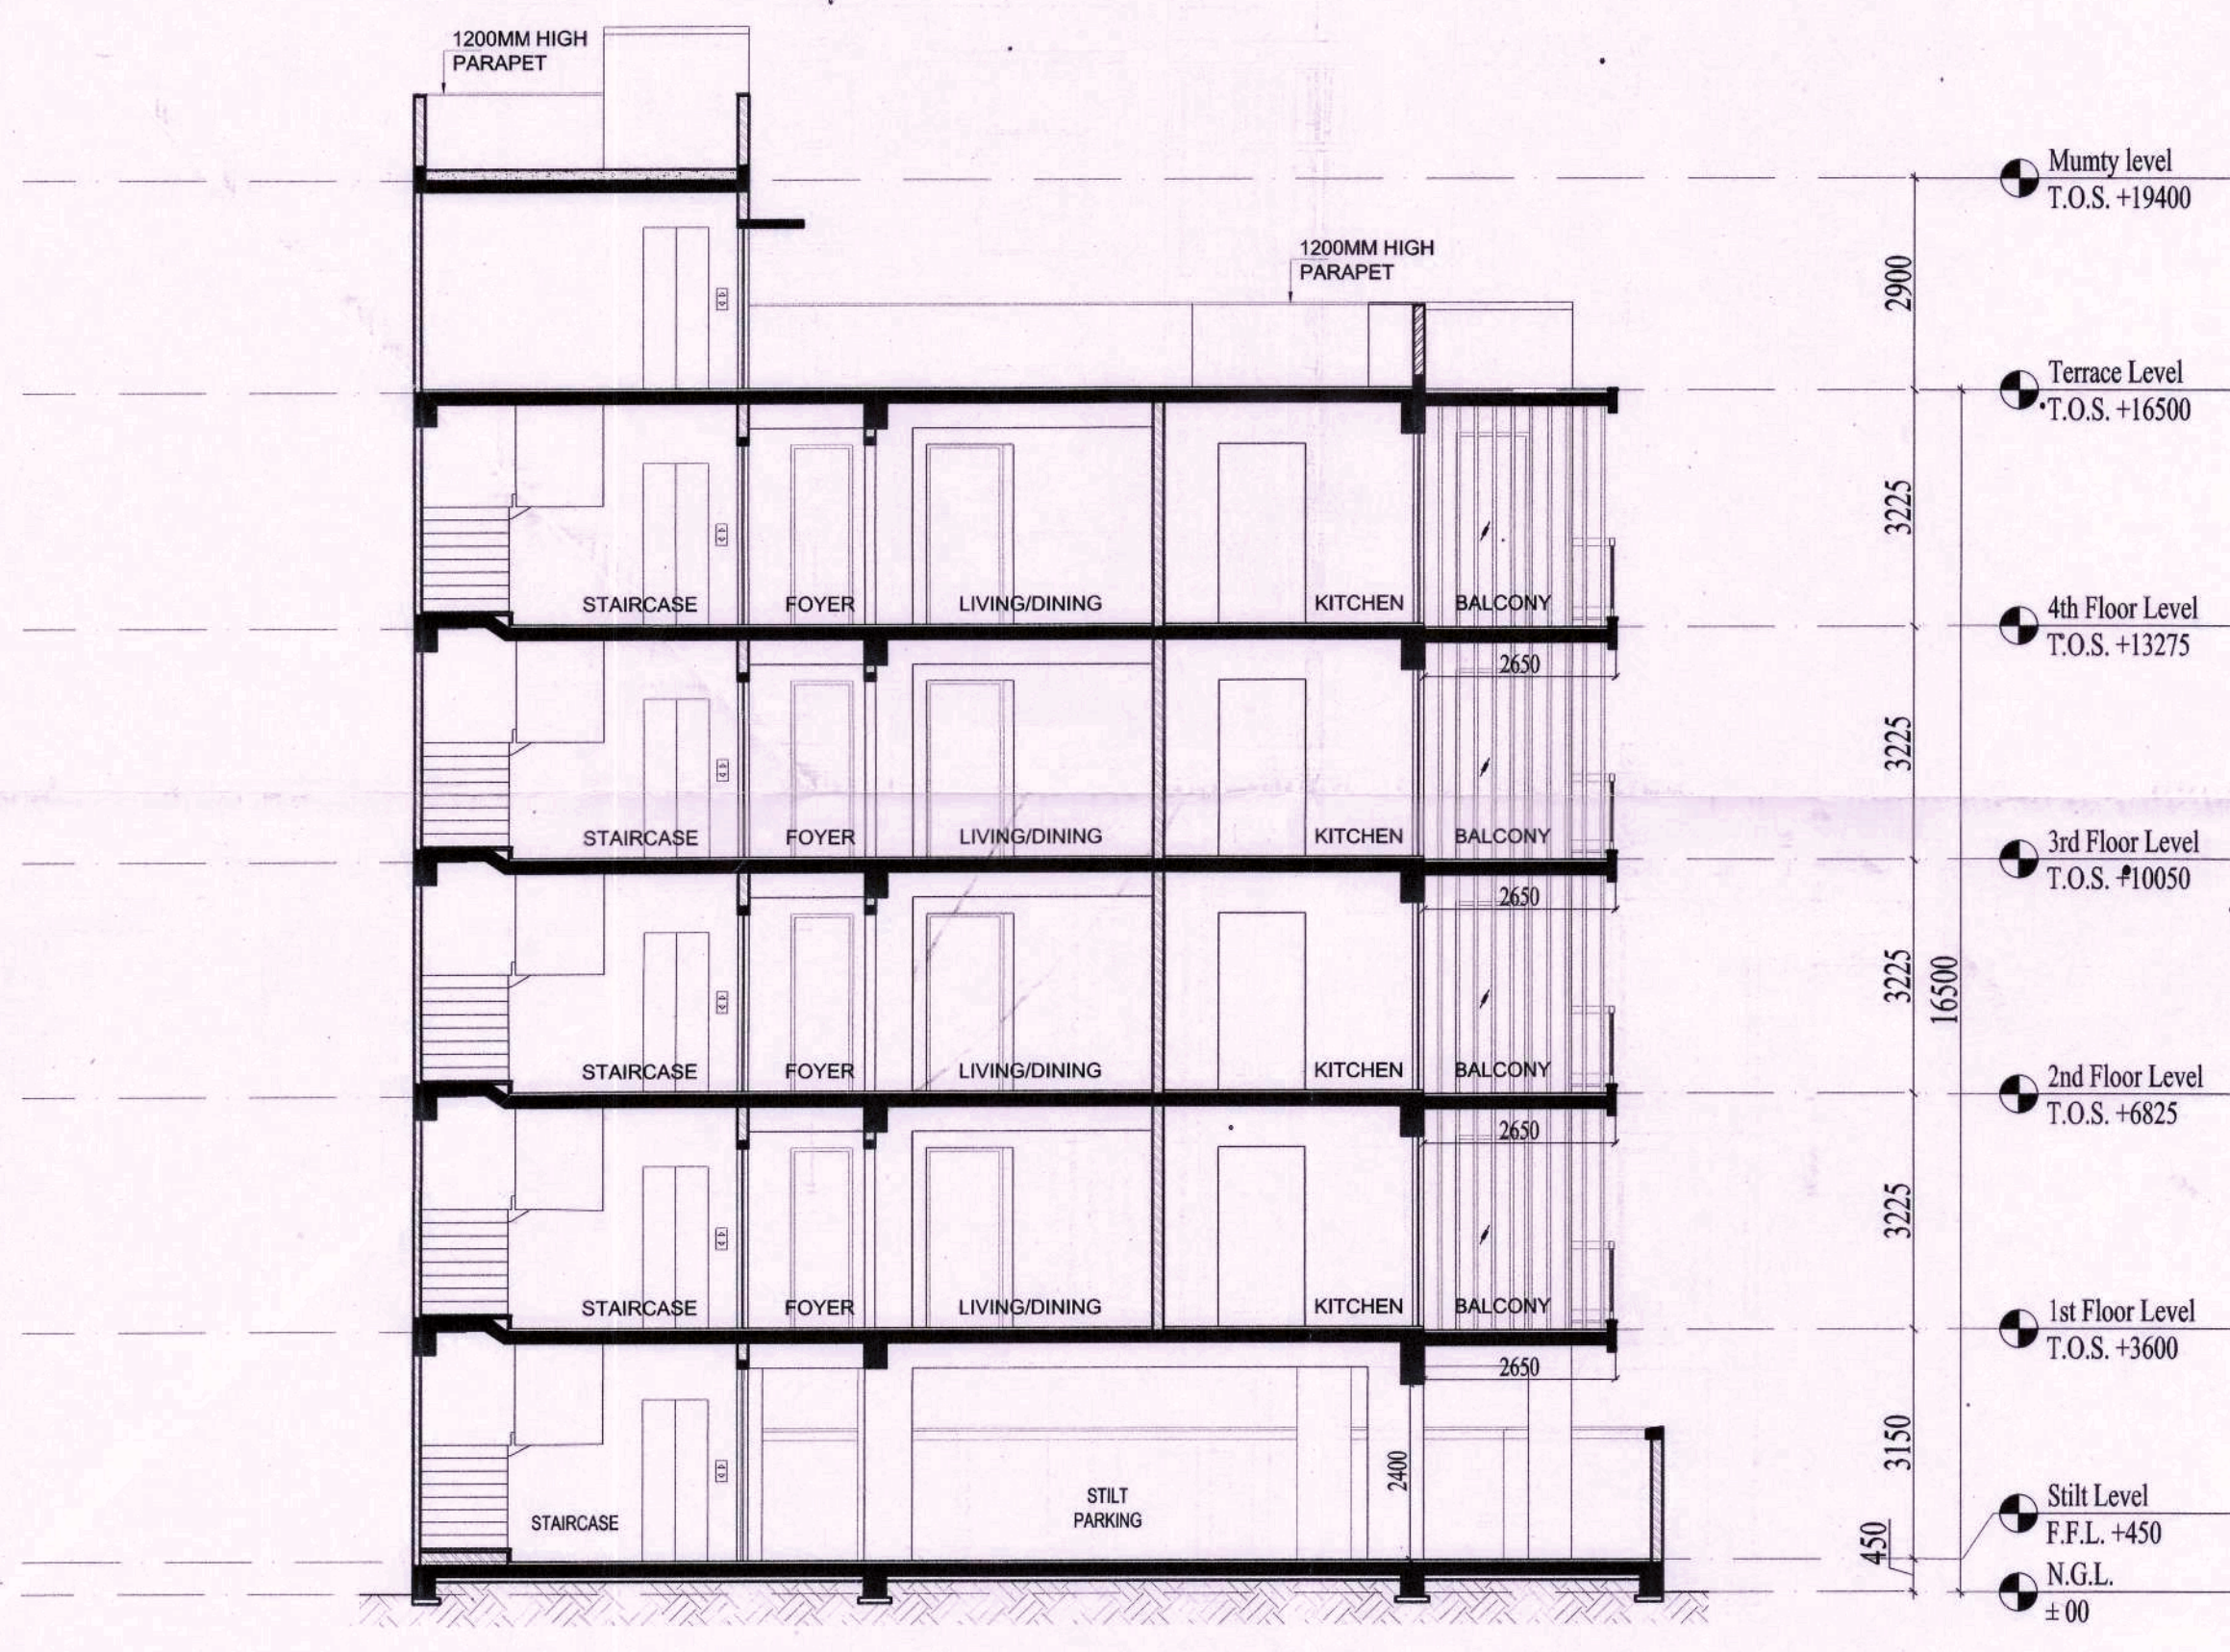

15 SECTION X

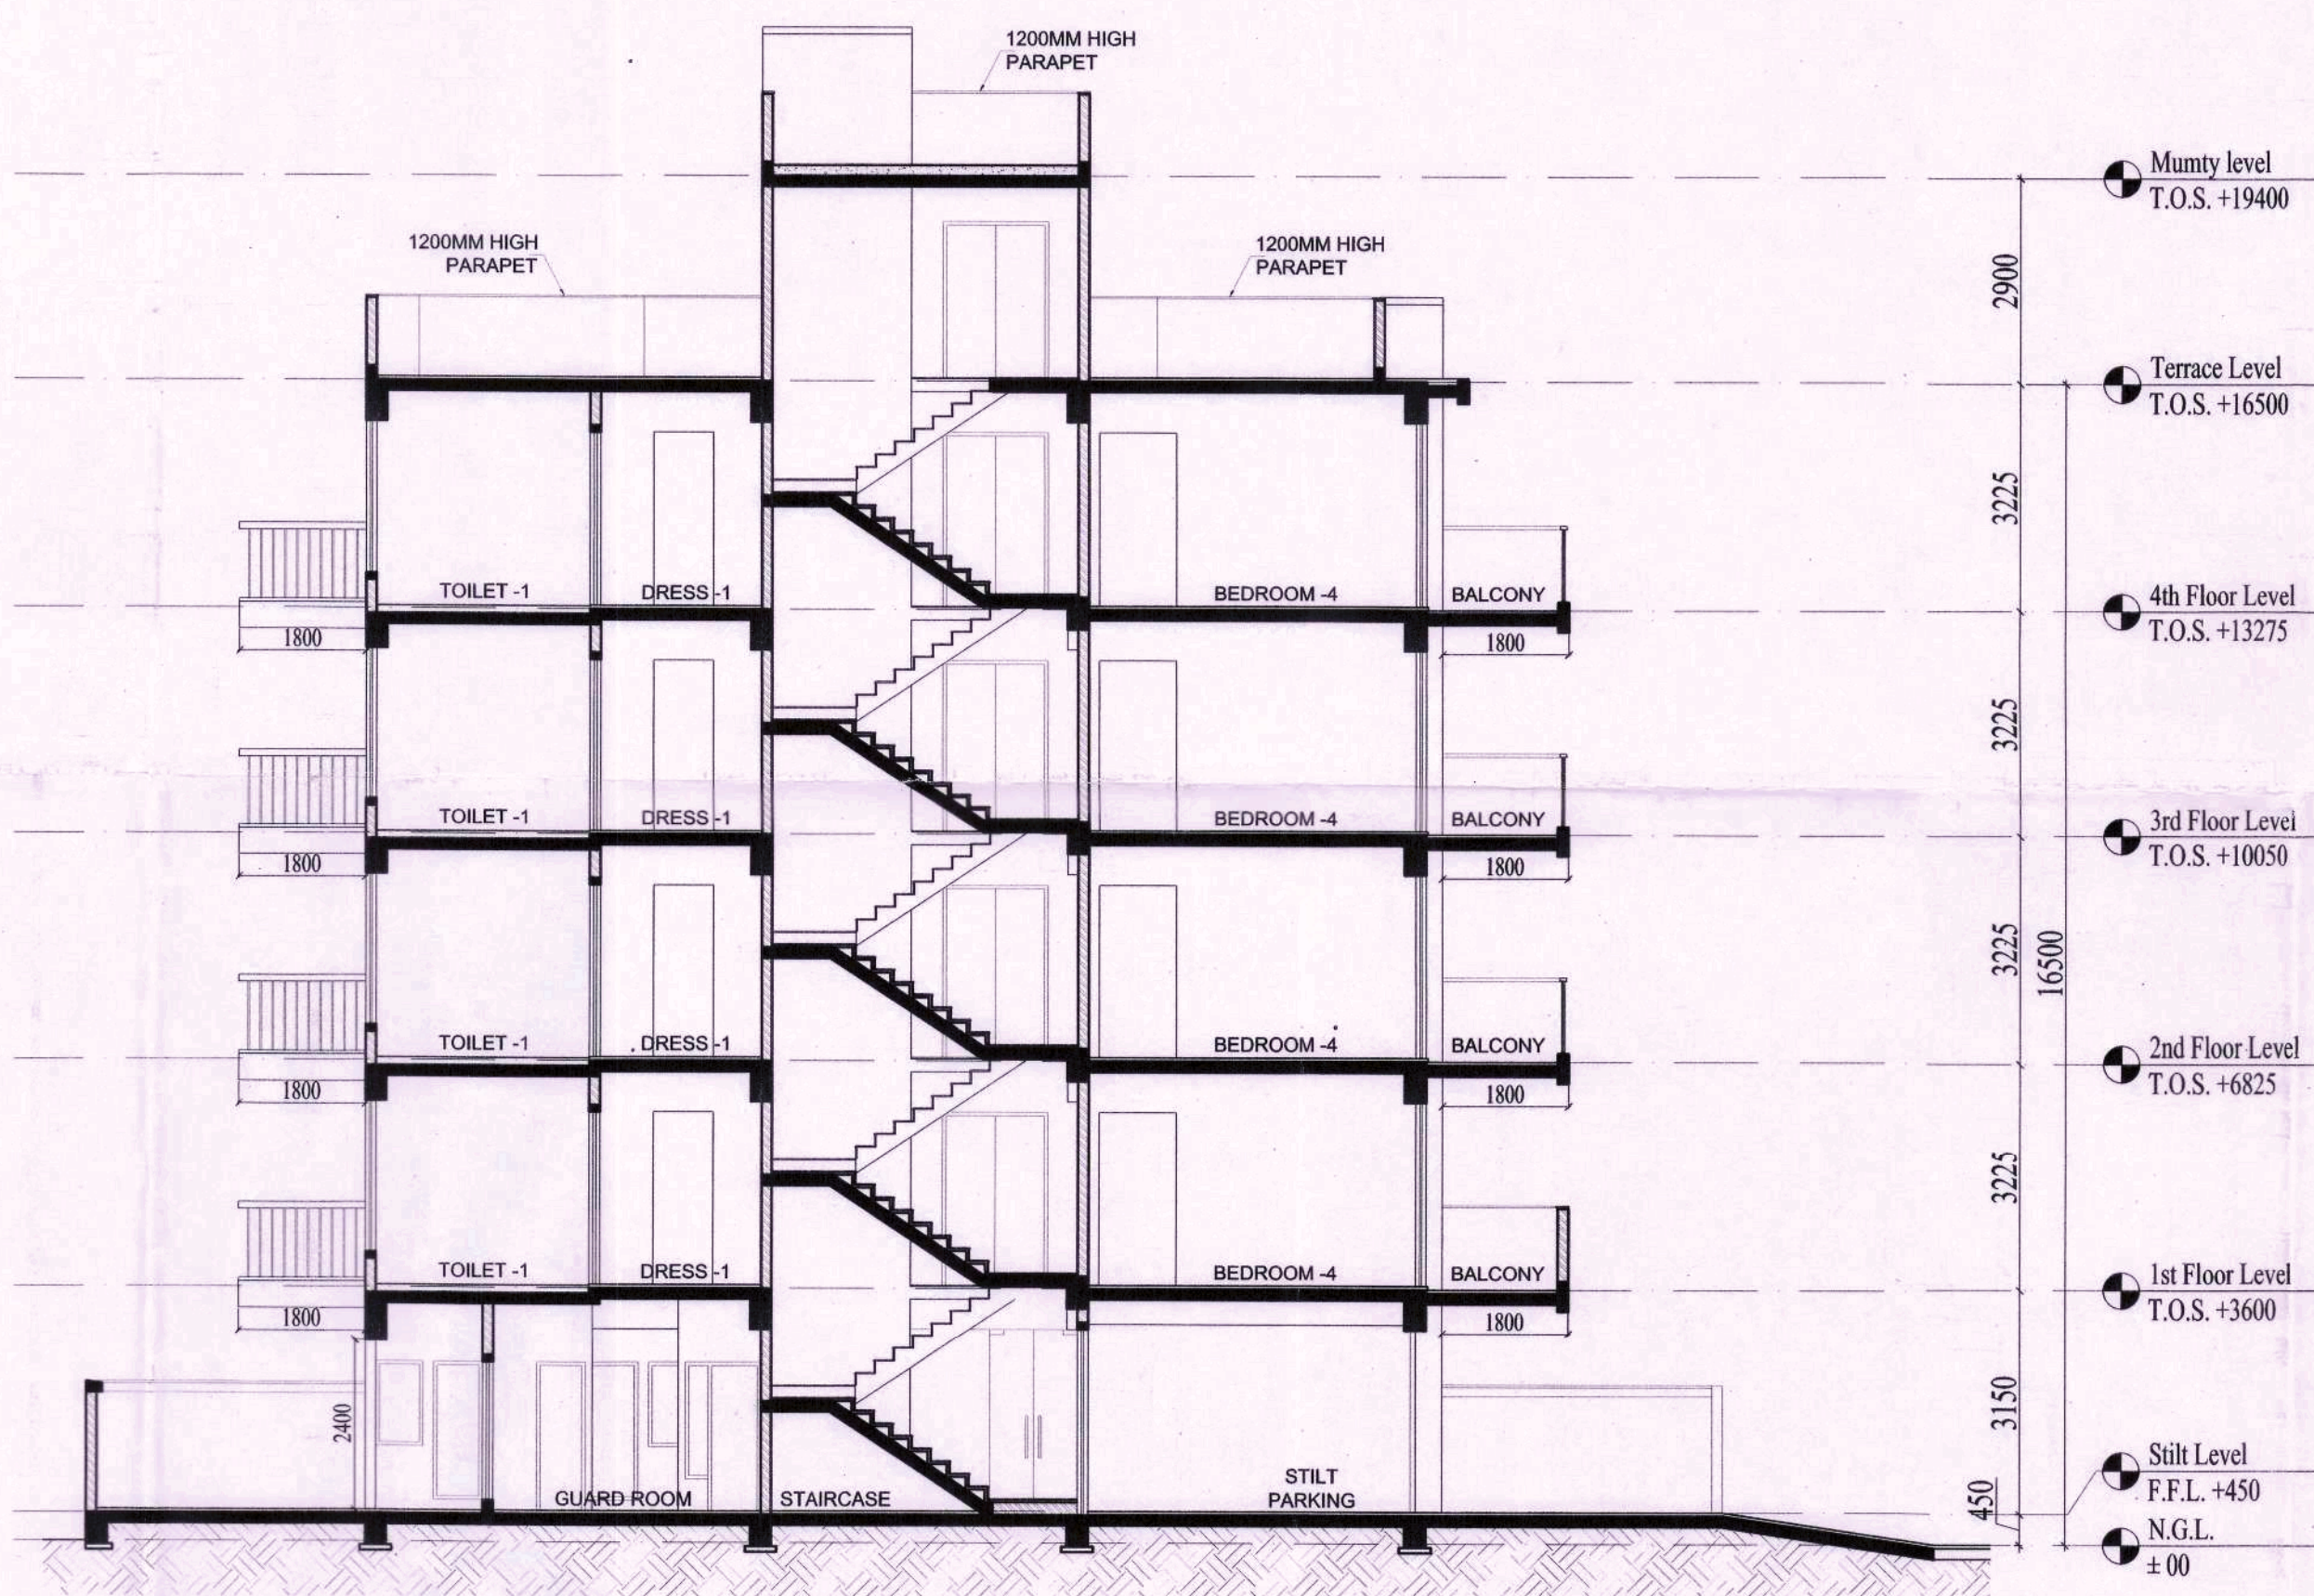

16 SECTION Y

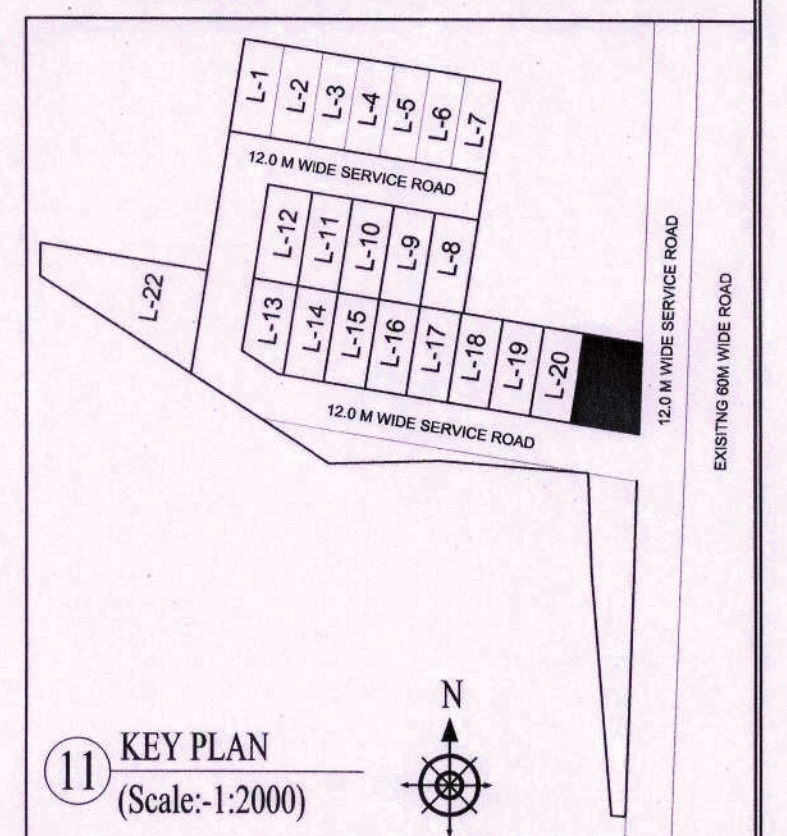

11 KEY PLAN
(Scale: 1:2000)

NOTE:
1. ALL DIMENSIONS ARE IN MM UNLESS OTHERWISE SPECIFIED
2. ALL WALLS ARE 150MM TH. AAC BLOCK WALL

PRINCIPAL ARCHITECT:

OWNER'S SIGNATURE

ARCHITECT'S SIGNATURE

PROJECT:

PROPOSED BUILDING PLAN FOR PLOT NO. L-21,

MEASURING 141.66875 ACRES (LICENSE NO. 64 OF 2010

DATED 21.08.2010) AT BRAHMA CITY, SECTOR - 60, 61, 62,

63 & 65, GURUGRAM MANESAR URBAN COMPLEX BEING

DEVELOPED BY ADANI BRAHMA SYNERGY PVT. LTD.

DRAWING TITLE:

PLOT TYPE - H, PLOT No. L21

ELEVATIONS & SECTIONS

NORTH

SHEET NO.

42

DATE: