


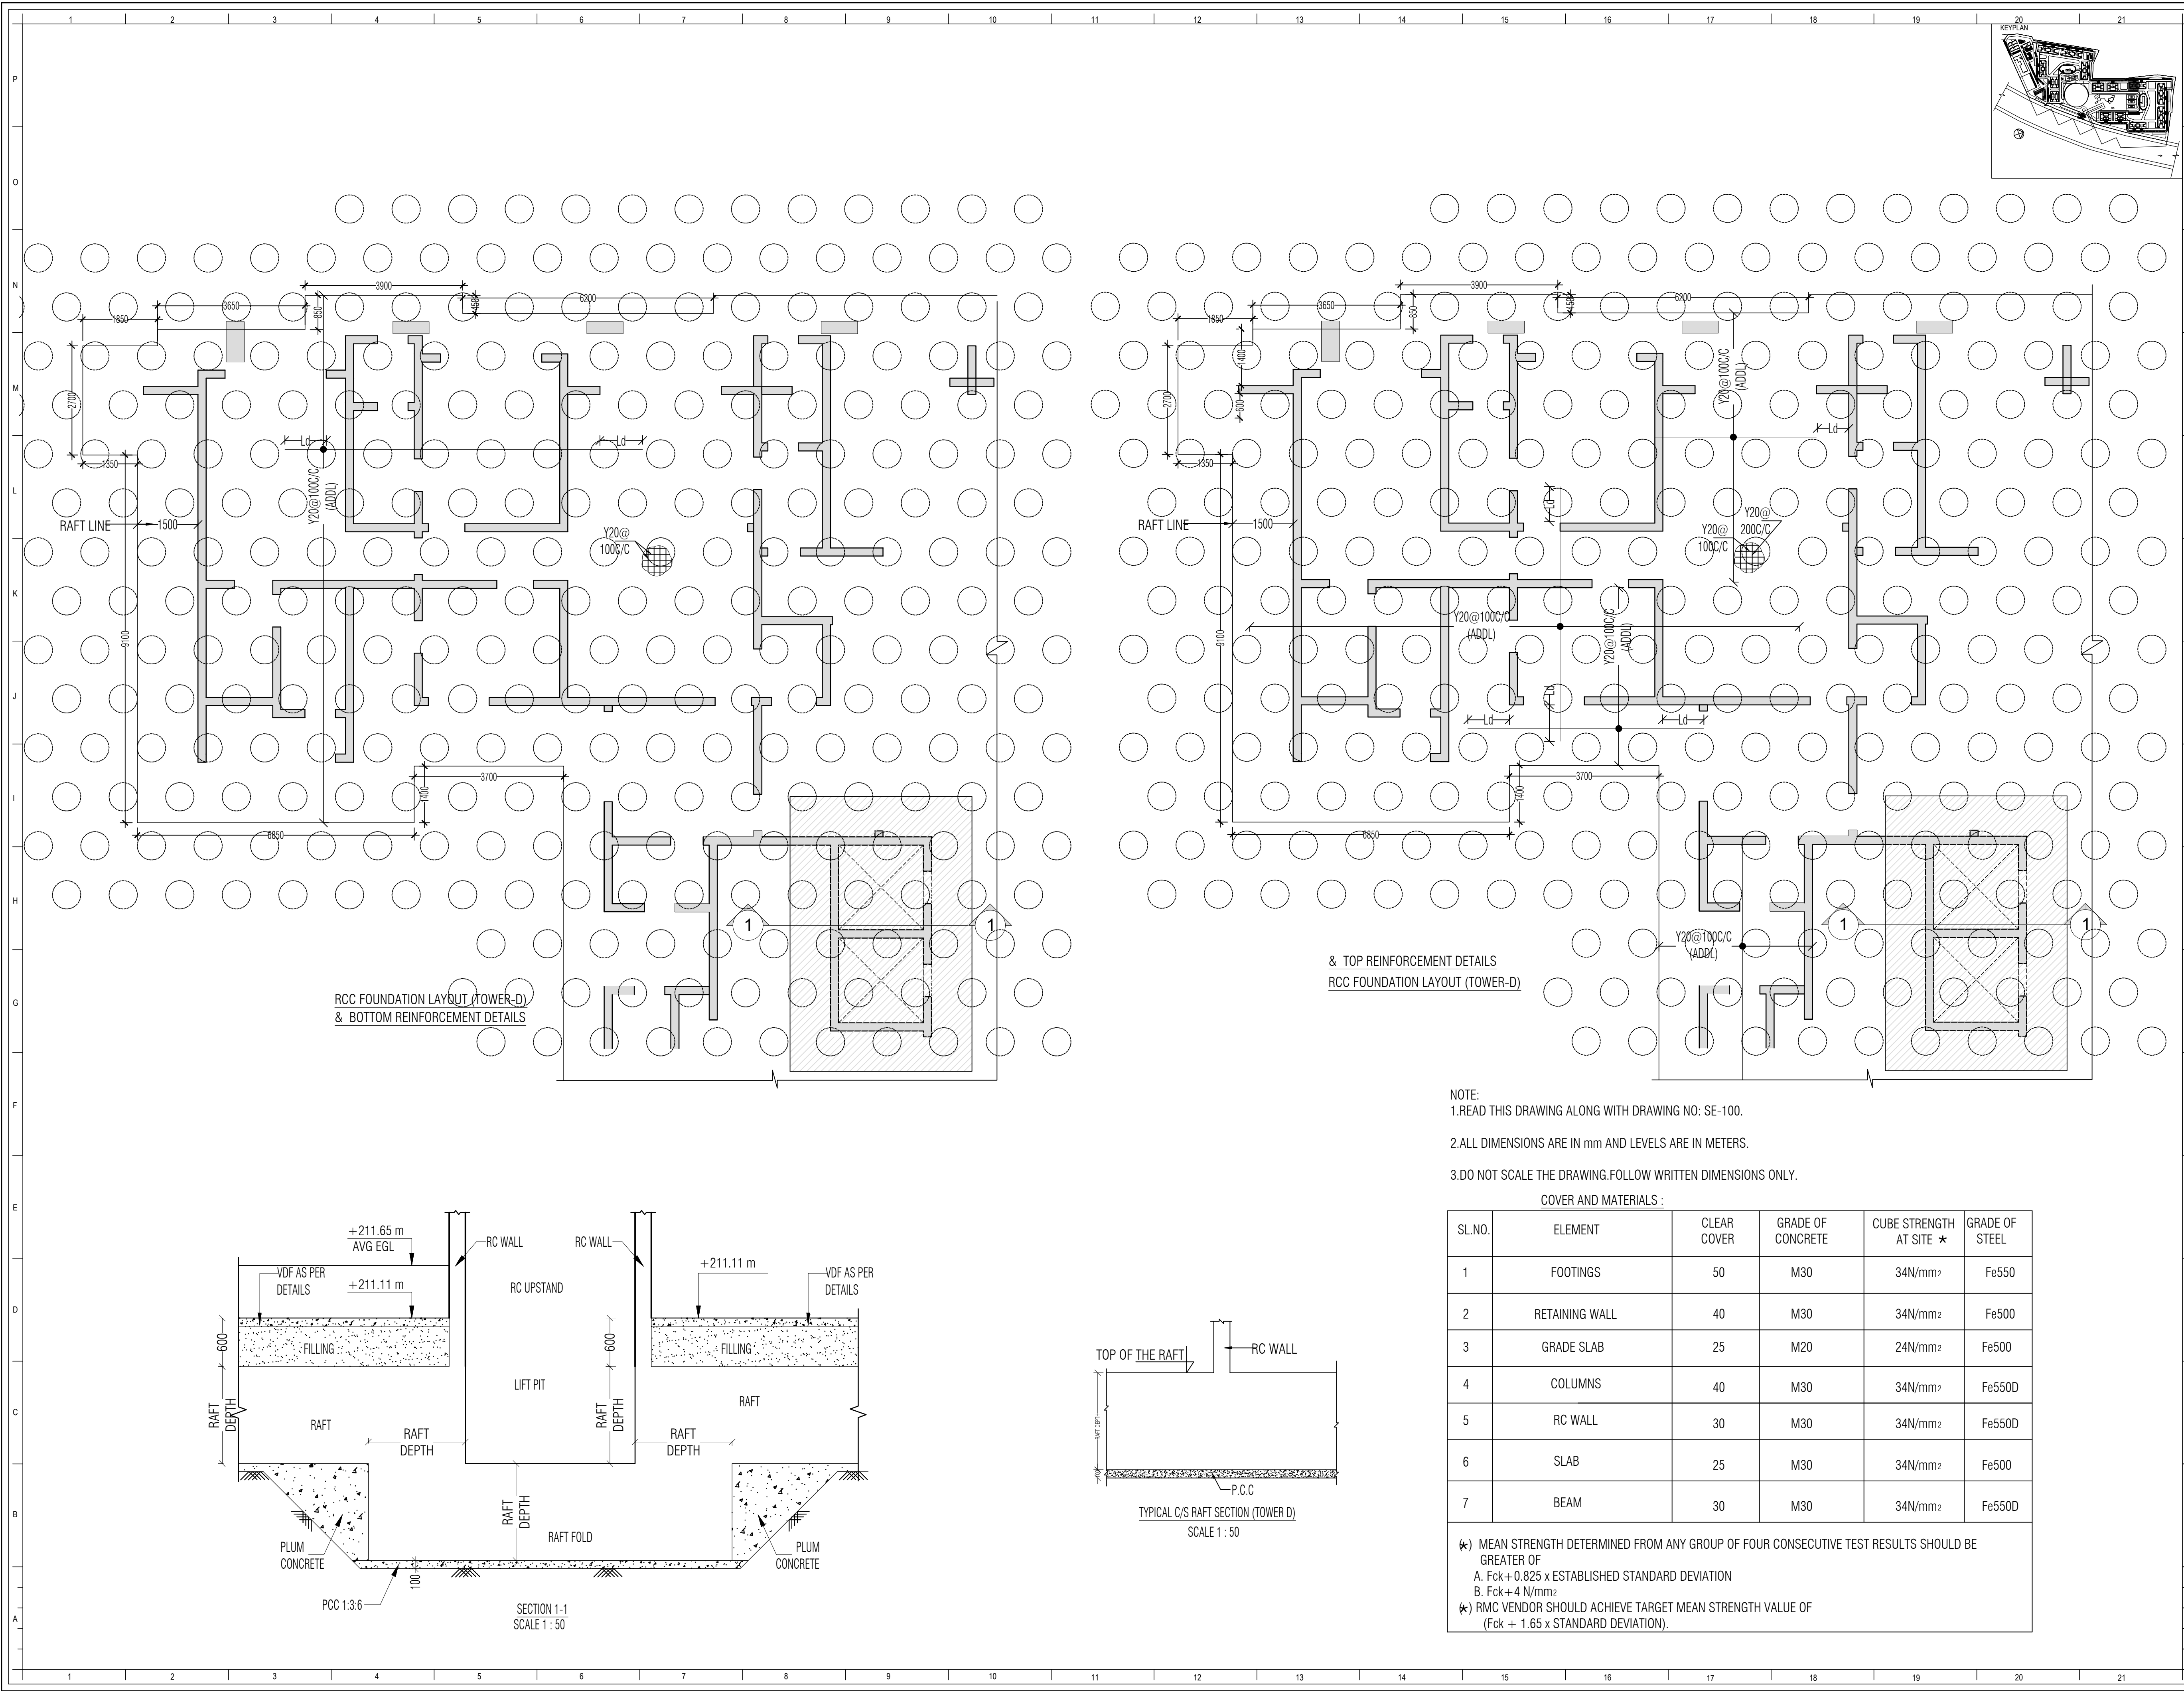

NOTE:
1.READ THIS DRAWING ALONG WITH DRAWING NO: SE-100.


2.ALL DIMENSIONS ARE IN mm AND LEVELS ARE IN METERS.

3.DO NOT SCALE THE DRAWING.FOLLOW WRITTEN DIMENSIONS ONLY.

COVER AND MATERIALS :

SL.NO.	ELEMENT	CLEAR COVER	GRADE OF CONCRETE	CUBE STRENGTH AT SITE *	GRADE OF STEEL
1	FOOTINGS	50	M30	34N/mm ²	Fe550
2	RETAINING WALL	40	M30	34N/mm ²	Fe500
3	GRADE SLAB	25	M20	24N/mm ²	Fe500
4	COLUMNS	40	M30	34N/mm ²	Fe550D
5	RC WALL	30	M30	34N/mm ²	Fe550D
6	SLAB	25	M30	34N/mm ²	Fe500
7	BEAM	30	M30	34N/mm ²	Fe550D

(*) MEAN STRENGTH DETERMINED FROM ANY GROUP OF FOUR CONSECUTIVE TEST RESULTS SHOULD BE GREATER OF
A. $F_{ck} + 0.825 \times \text{ESTABLISHED STANDARD DEVIATION}$
B. $F_{ck} + 4 \text{ N/mm}^2$
(*) RMC VENDOR SHOULD ACHIEVE TARGET MEAN STRENGTH VALUE OF
($F_{ck} + 1.65 \times \text{STANDARD DEVIATION}$).

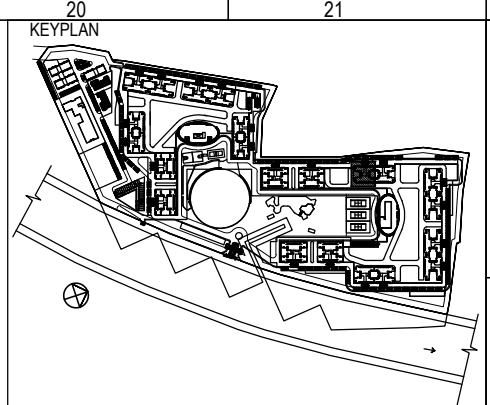

FOR OFFICE USE ONLY

LICENCE HOLDERS SIGNATURE

SIGN

LICENCE HOLDERS

ARCHITECTS SIGNATURE

SIGN

PROOF CONSULTANT
SIGNATURE

DURGAPRASAD K.V.R.
REG. NO
INSTITUTE OF ENGINEERS (INDIA)

STRUCTURE ENGINEER
SIGNATURE

REG. NO F-1197301-0
INSTITUTE OF ENGINEERS (INDIA)

STRUCTURE ENGINEER



SOBHA LIMITED.
SOBHA, REGD. & CORPORATE OFFICE,
SHARDA, MANJUNATHI COTTER ROAD, 100,
DEVARASENANHALLI, BELLANDUR POST, BANGALORE - 560 103, INDIA.
TEL. (080) 48318000, E-mail: architects@sobha.com

PROJECT CODE: 0385 SCALE: AS MENTIONED SHEET NO:

SHEET SIZE: A2 DATE: 23/09/2022

STRUCTURAL ENGINEER: SANGEETA

SHEET TITLE

**TOWER D
RAFT FOUNDATION LAYOUT
& REINFORCEMENT DETAILS**

PROJECT TITLE
**REVISED BUILDING PLAN SANCTION
OF GROUP HOUSING MEASURING 39.375 ACRES LICENCE
NO-107 OF 2008 DATED 27.05.2008 IN SECTOR 108, GURGAON
MANESAR URBAN COMPLEX BEING DEVELOPED BY M/S
CHINTELS INDIA LTD. AND OTHERS**