


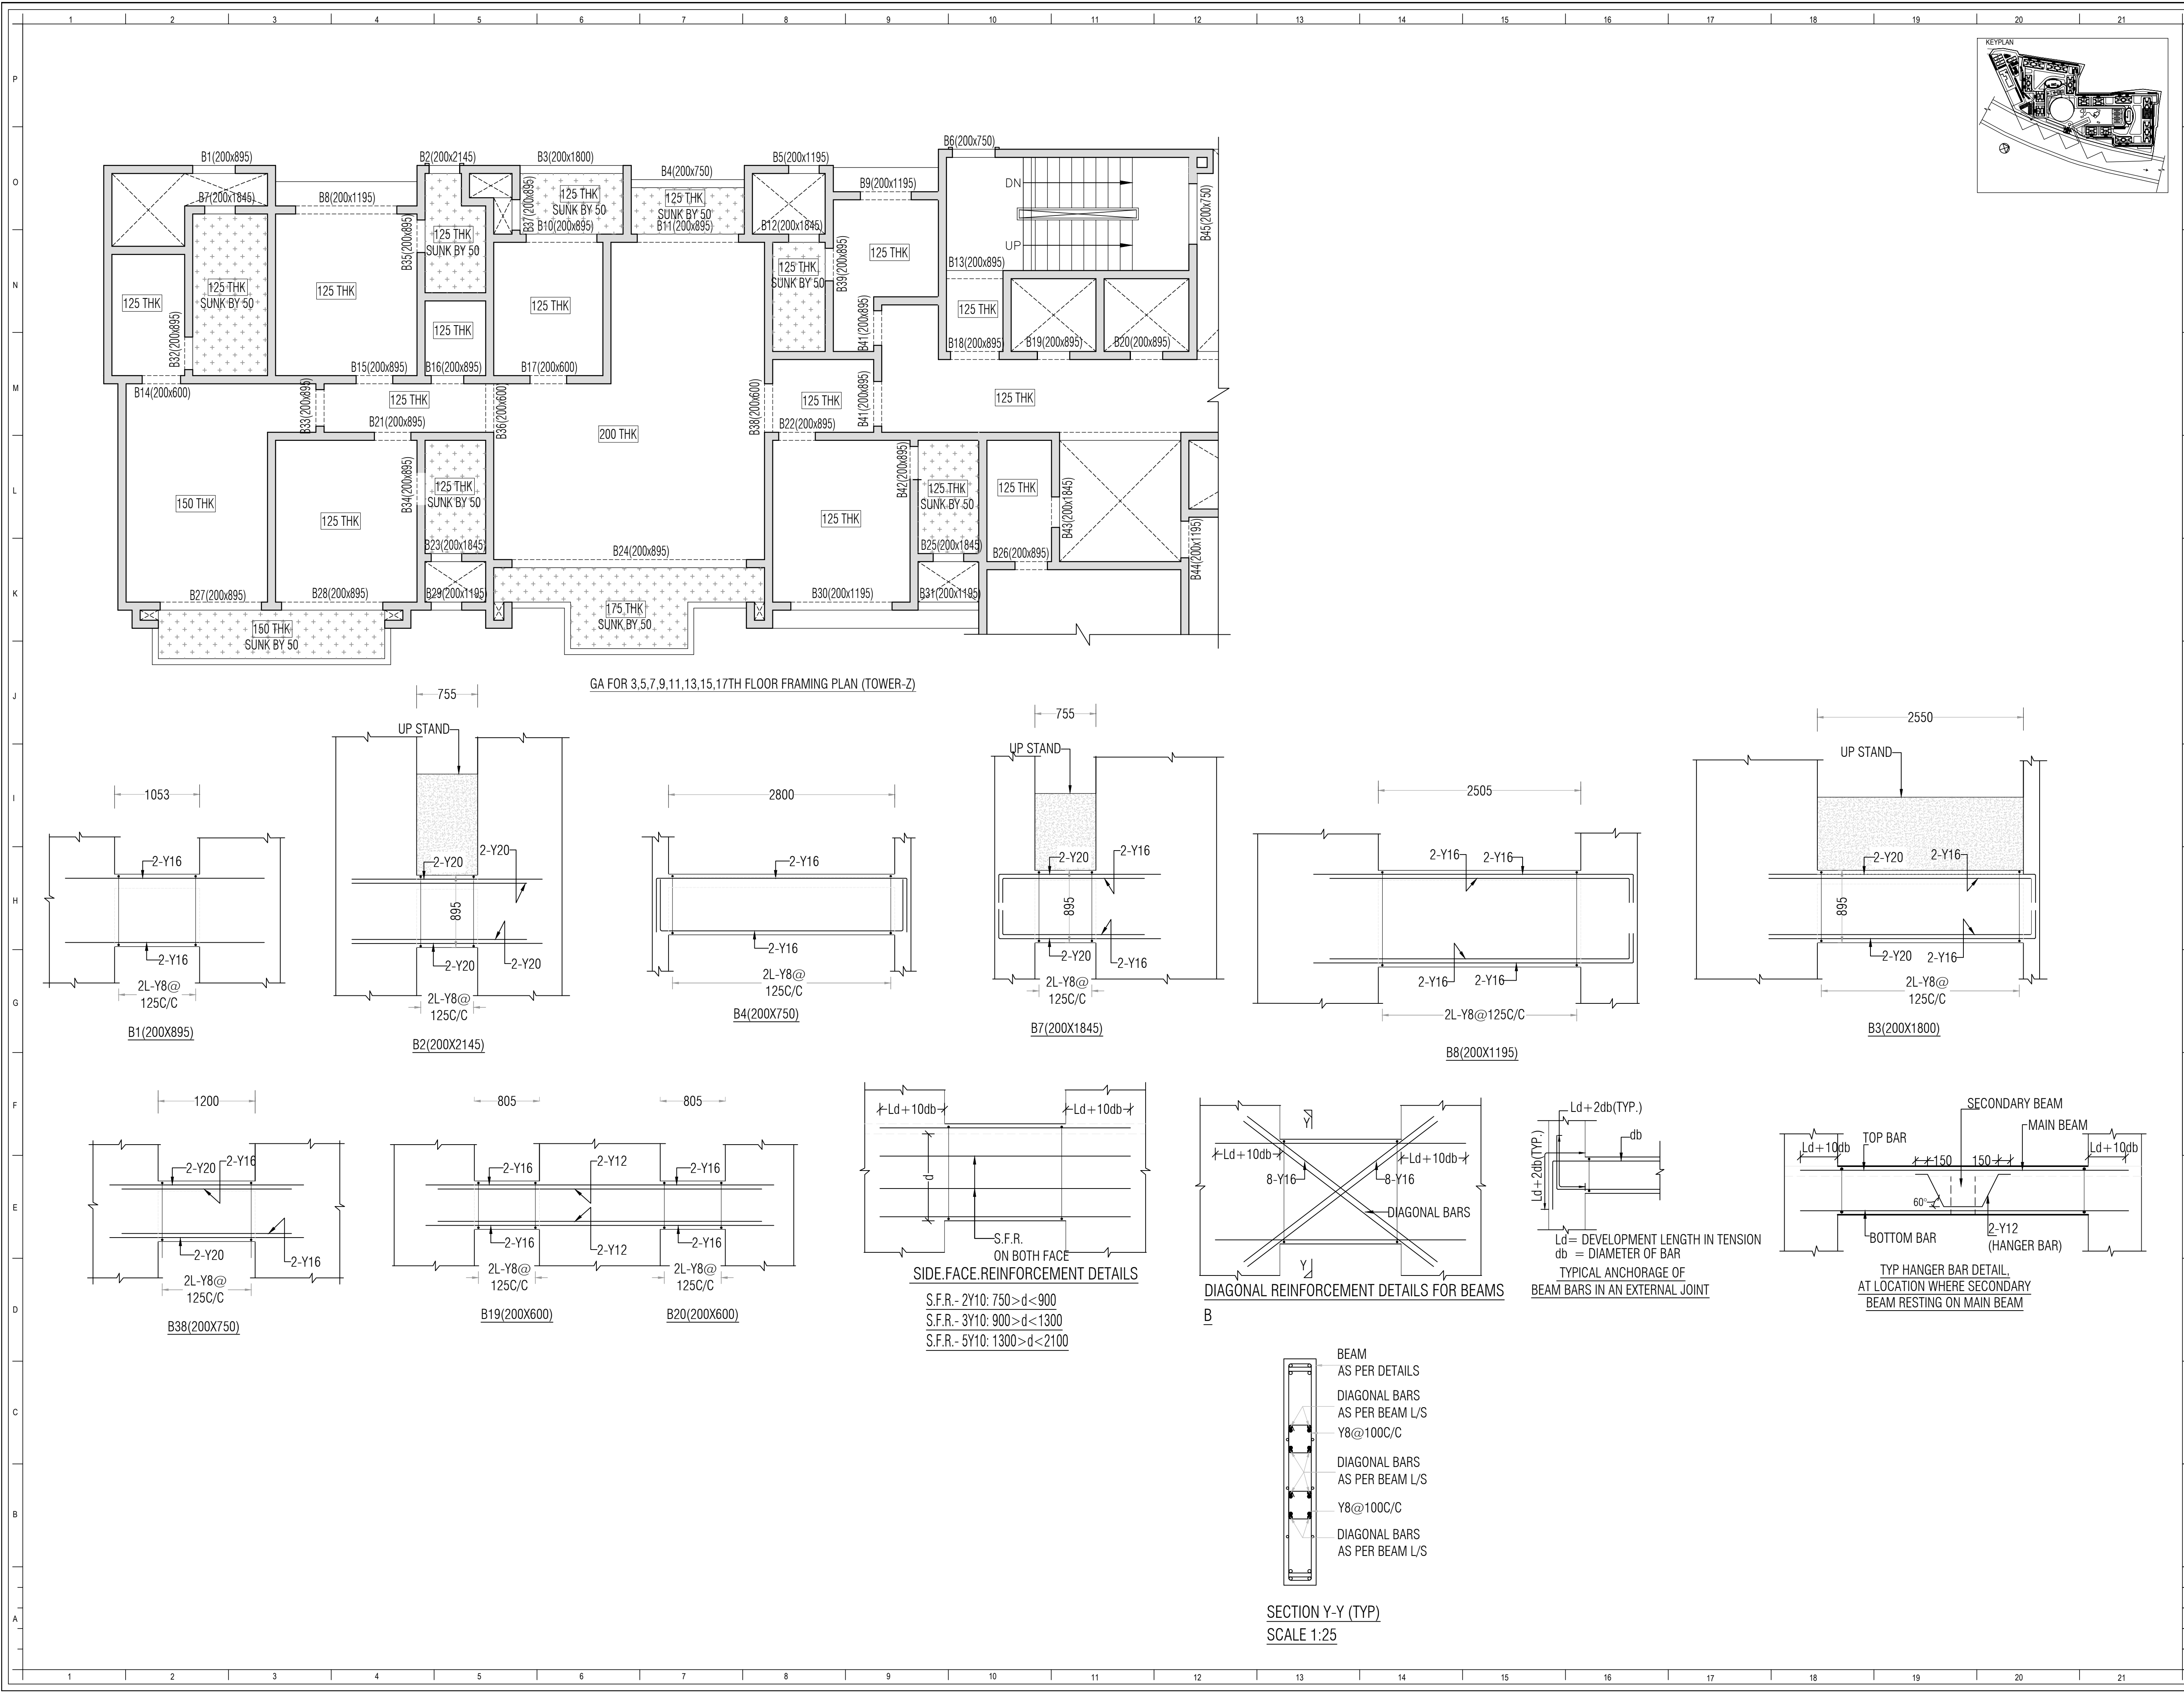

FOR OFFICE USE ONLY		
LICENCE HOLDERS SIGNATURE		
SIGN		
LICENCE HOLDERS		
ARCHITECTS SIGNATURE		
SIGN		
PROOF CONSULTANT SIGNATURE		
DURGA PRASAD K.V.R. REG. NO. 197301-0 INSTITUTE OF ENGINEERS (INDIA)		
STRUCTURE ENGINEER SIGNATURE		
REG. NO. F-1197301-0 INSTITUTE OF ENGINEERS (INDIA)		
STRUCTURE ENGINEER		
SOBHA LIMITED. SOBHA, REGD. & CORPORATE OFFICE, SILIGUR, MANIKHALLI OFFERING ROAD, (OPP. DEVARABANAHALLI, BELLANDUR POSE, BANGALORE - 600 103, INDIA. TEL. (080) 48318000, E-mail: arch@sobha.com		
PROJECT CODE: 0385	SCALE: AS MENTIONED	SHEET NO:
SHEET SIZE: A2	DATE: 23/09/2022	SE-
PROJECT TITLE: TOWER Z GA & BEAM REINFORCEMENT DETAILS FOR TYPICAL FLOOR		
REVISED BUILDING PLAN SANCTION NO. 107 OF 2008 DATED 27.05.2008 IN SECTOR 108, GURGAON MANESAR URBAN COMPLEX BEING DEVELOPED BY M/S CHINTELS INDIA LTD. AND OTHERS		