


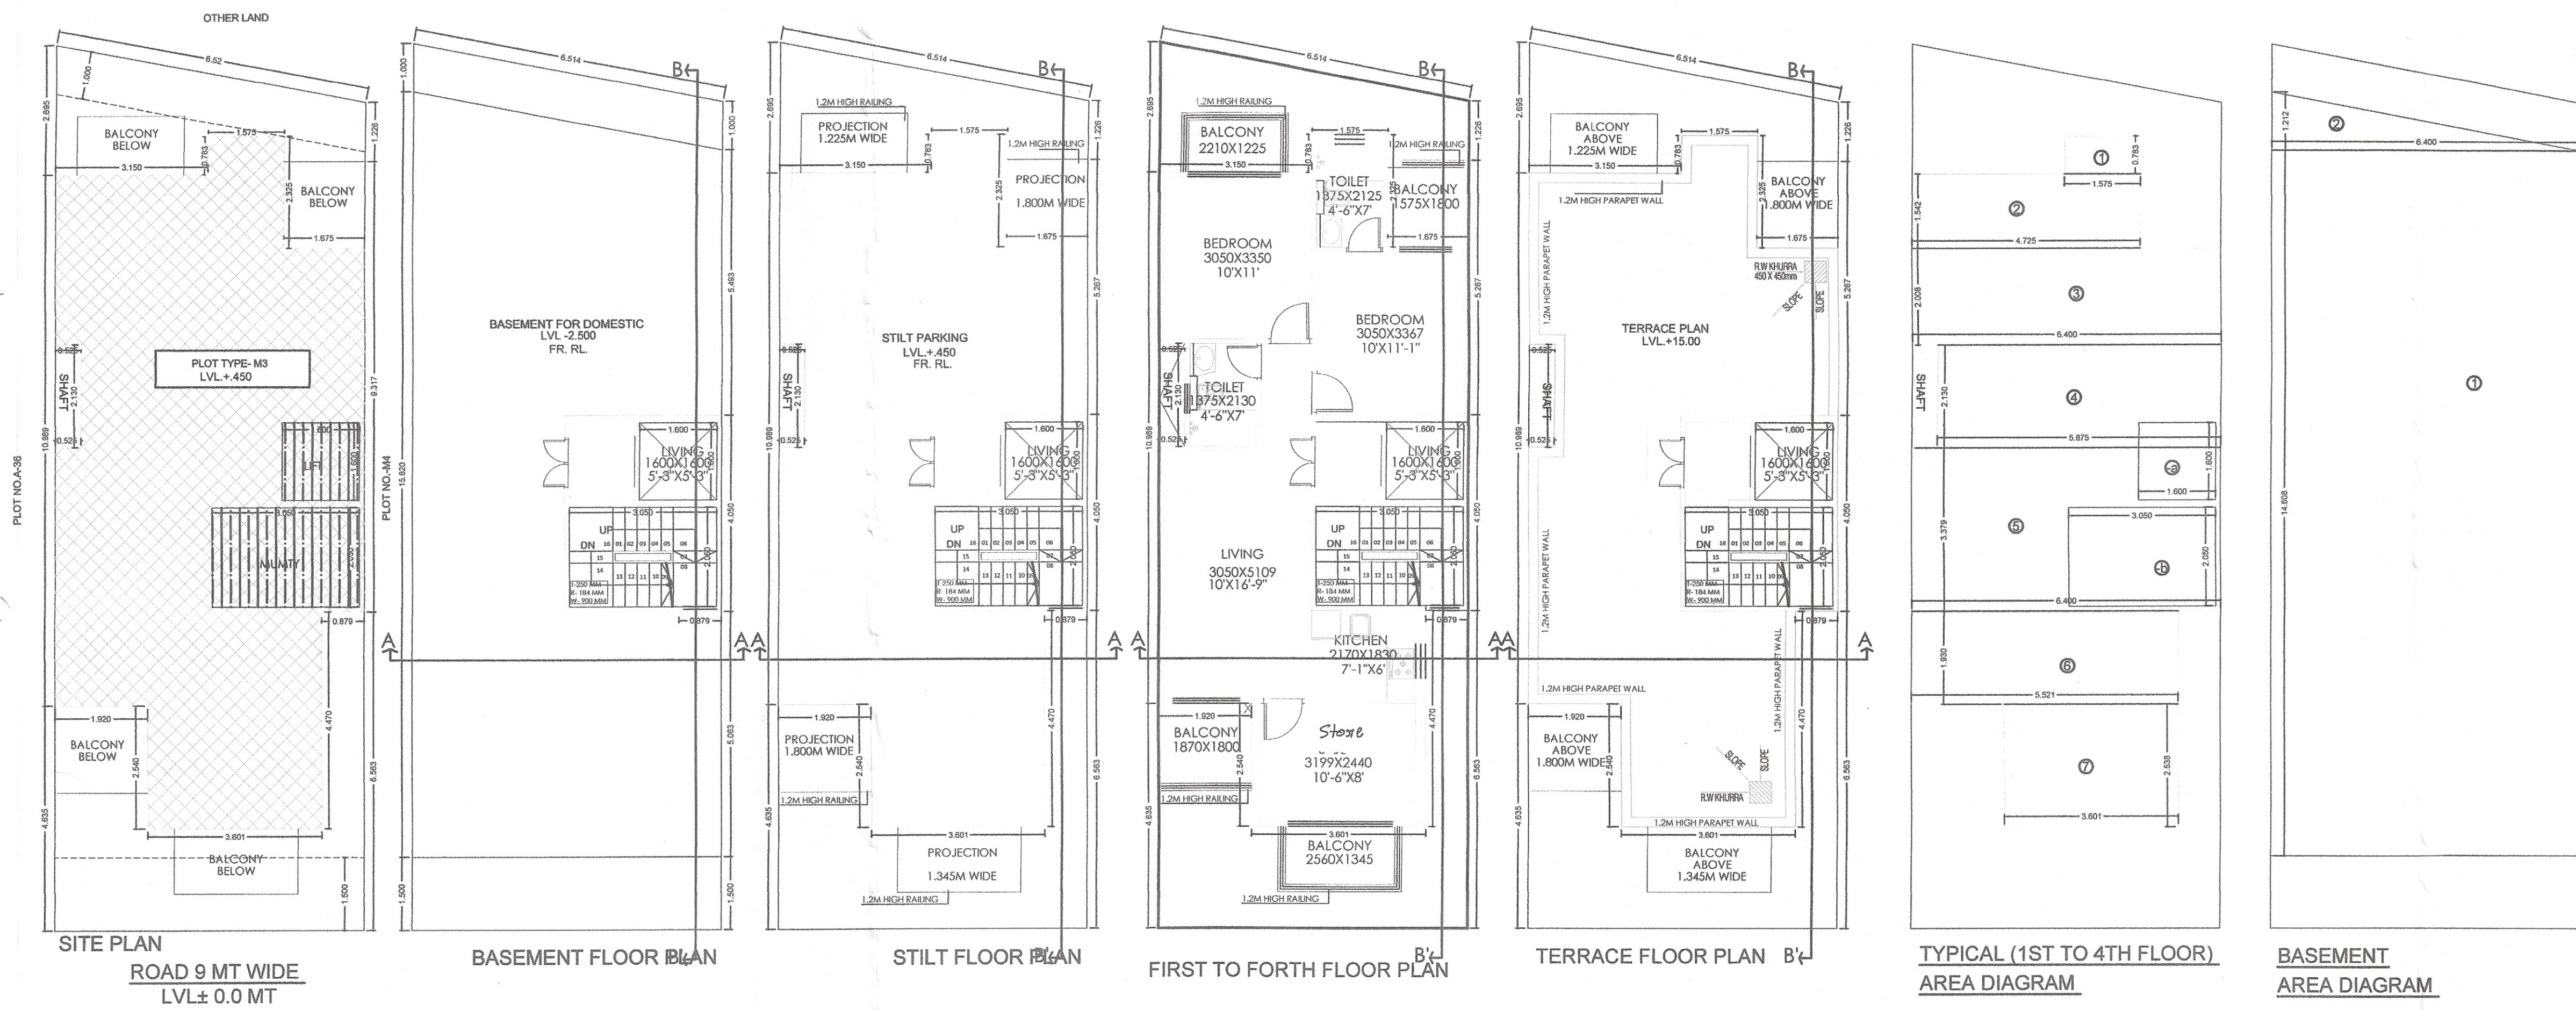

FOUND AS PER SITE PLAN POLICY

Plot No. **m3, Type-m**

ATP. **1**

SA. **1**

SD. **1**

AD. **1**


DATE: **10/10/2018**

BY: **10/10/2018**

SCALE: **1:100**

PROJECT: **10/10/2018**

TERRACE AREA DIAGRAM

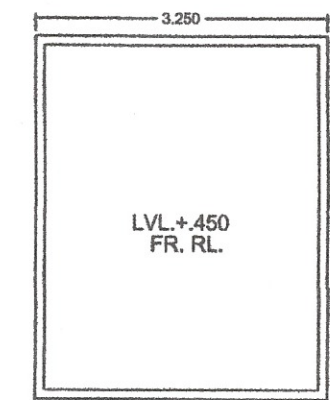

STILT AREA DIAGRAM

1. ALL THE WORK SHALL BE IN ACCORDANCE WITH THE FOLLOWING:

- 1.1. THE DESIGN SHALL BE IN ACCORDANCE WITH THE FOLLOWING:
- 1.2. THE DESIGN SHALL BE IN ACCORDANCE WITH THE FOLLOWING:
AREA CALCULATION

ITEM	NO.	DESCRIPTION	AREA (SQ. M)	UNIT	NO.	DESCRIPTION	AREA (SQ. M)	UNIT
1	1	TOTAL AREA	111.200	SQ. M	1	1	111.200	SQ. M
2	1	AREA OF BASEMENT FLOOR	11.200	SQ. M	2	2	22.400	SQ. M
3	1	AREA OF STILT FLOOR	11.200	SQ. M	3	3	33.600	SQ. M
4	1	AREA OF 1ST FLOOR	11.200	SQ. M	4	4	44.800	SQ. M
5	1	AREA OF 2ND FLOOR	11.200	SQ. M	5	5	56.000	SQ. M
6	1	AREA OF 3RD FLOOR	11.200	SQ. M	6	6	67.200	SQ. M
7	1	AREA OF 4TH FLOOR	11.200	SQ. M	7	7	78.400	SQ. M
8	1	AREA OF TERRACE	11.200	SQ. M	8	8	89.600	SQ. M
9	1	AREA OF TOTAL FLOOR	111.200	SQ. M	9	9	99.360	SQ. M

AREA OF TYPICAL FLOOR

ITEM	NO.	DESCRIPTION	AREA (SQ. M)	UNIT	NO.	DESCRIPTION	AREA (SQ. M)	UNIT
1	1	AREA OF TYPICAL FLOOR	11.200	SQ. M	1	1	11.200	SQ. M
2	1	AREA OF TYPICAL FLOOR	11.200	SQ. M	2	2	22.400	SQ. M
3	1	AREA OF TYPICAL FLOOR	11.200	SQ. M	3	3	33.600	SQ. M
4	1	AREA OF TYPICAL FLOOR	11.200	SQ. M	4	4	44.800	SQ. M
5	1	AREA OF TYPICAL FLOOR	11.200	SQ. M	5	5	56.000	SQ. M
6	1	AREA OF TYPICAL FLOOR	11.200	SQ. M	6	6	67.200	SQ. M
7	1	AREA OF TYPICAL FLOOR	11.200	SQ. M	7	7	78.400	SQ. M
8	1	AREA OF TYPICAL FLOOR	11.200	SQ. M	8	8	89.600	SQ. M
9	1	AREA OF TYPICAL FLOOR	11.200	SQ. M	9	9	99.360	SQ. M

AREA OF TYPICAL FLOOR - STAIRS & LIFT

ITEM	NO.	DESCRIPTION	AREA (SQ. M)	UNIT	NO.	DESCRIPTION	AREA (SQ. M)	UNIT
1	1	AREA OF TYPICAL FLOOR	11.200	SQ. M	1	1	11.200	SQ. M
2	1	AREA OF TYPICAL FLOOR	11.200	SQ. M	2	2	22.400	SQ. M
3	1	AREA OF TYPICAL FLOOR	11.200	SQ. M	3	3	33.600	SQ. M
4	1	AREA OF TYPICAL FLOOR	11.200	SQ. M	4	4	44.800	SQ. M
5	1	AREA OF TYPICAL FLOOR	11.200	SQ. M	5	5	56.000	SQ. M
6	1	AREA OF TYPICAL FLOOR	11.200	SQ. M	6	6	67.200	SQ. M
7	1	AREA OF TYPICAL FLOOR	11.200	SQ. M	7	7	78.400	SQ. M
8	1	AREA OF TYPICAL FLOOR	11.200	SQ. M	8	8	89.600	SQ. M
9	1	AREA OF TYPICAL FLOOR	11.200	SQ. M	9	9	99.360	SQ. M

BUILT UP AREA DETAILS

ITEM	NO.	DESCRIPTION	AREA (SQ. M)	UNIT	NO.	DESCRIPTION	AREA (SQ. M)	UNIT
1	1	TOTAL AREA OF BASEMENT FLOOR	11.200	SQ. M	1	1	11.200	SQ. M
2	1	TOTAL AREA OF STILT FLOOR	11.200	SQ. M	2	2	22.400	SQ. M
3	1	TOTAL AREA OF 1ST FLOOR	11.200	SQ. M	3	3	33.600	SQ. M
4	1	TOTAL AREA OF 2ND FLOOR	11.200	SQ. M	4	4	44.800	SQ. M
5	1	TOTAL AREA OF 3RD FLOOR	11.200	SQ. M	5	5	56.000	SQ. M
6	1	TOTAL AREA OF 4TH FLOOR	11.200	SQ. M	6	6	67.200	SQ. M
7	1	TOTAL AREA OF TERRACE	11.200	SQ. M	7	7	78.400	SQ. M
8	1	TOTAL AREA OF TOTAL FLOOR	111.200	SQ. M	8	8	99.360	SQ. M
9	1	TOTAL AREA OF TYPICAL FLOOR	11.200	SQ. M	9	9	99.360	SQ. M

PROJECT:
REVISED BUILDING PLAN OF PLOT NO: TYPE-M3 FOR
PLOTED COLONY UNDER DDJAY, SECTOR-81, GURUGRAM
DEVELOPED BY MS STERNAL BUILDCON PVT. LTD

ARCHITECTS: **DRG. NO. - SIG/TYPE-M-3**

ARCHITECT'S SIGN: **AR. AMAN THAKRAL**

OWNER'S SIGN: **CA/20/16/7767**

AMBIN DESIGN (M) 91-91-91-91

