




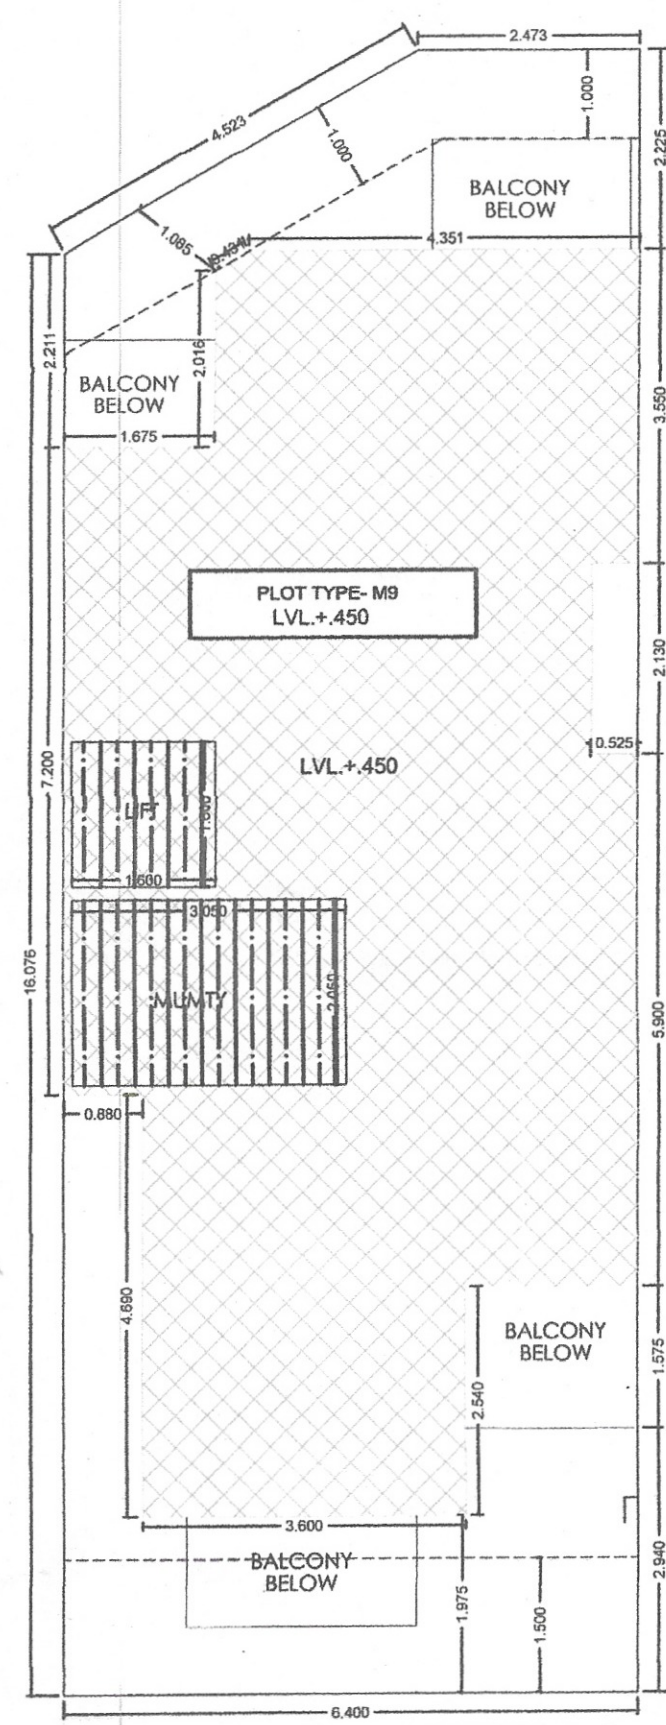


SITE PLAN
ROAD 9 MT WIDE
LVL± 0.0 MT

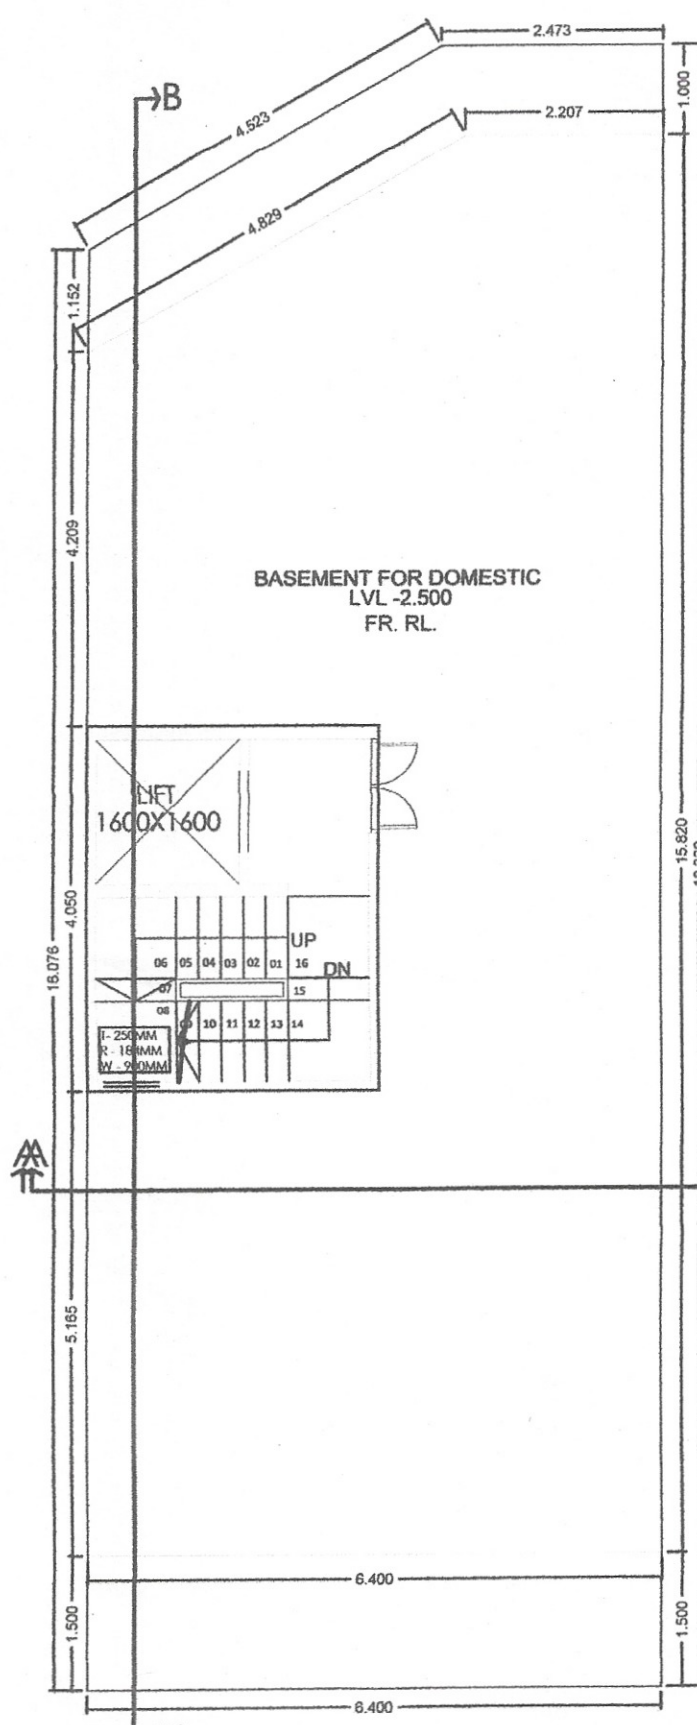


B' BASEMENT FLOOR PLAN

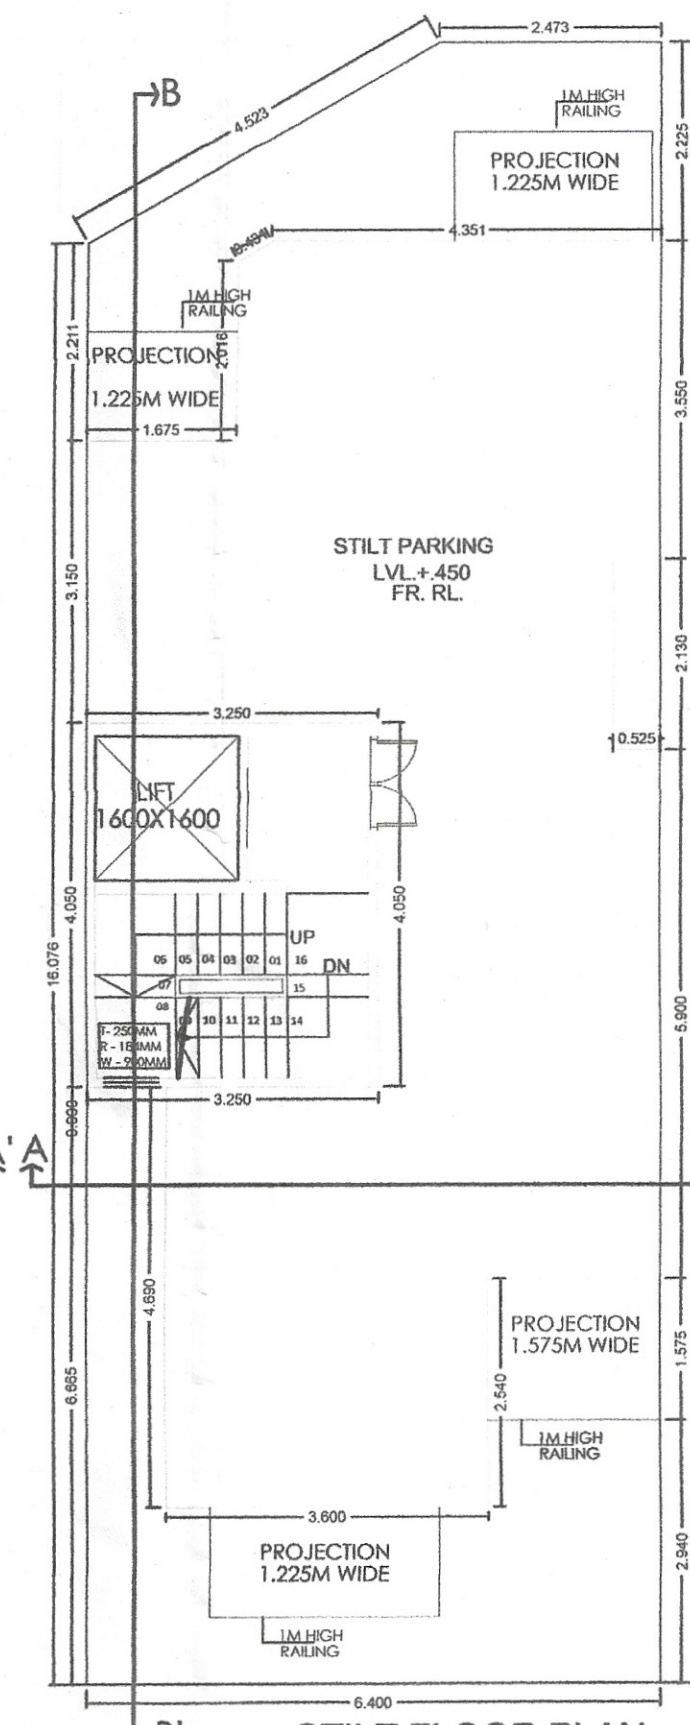


B' STILT FLOOR PLAN

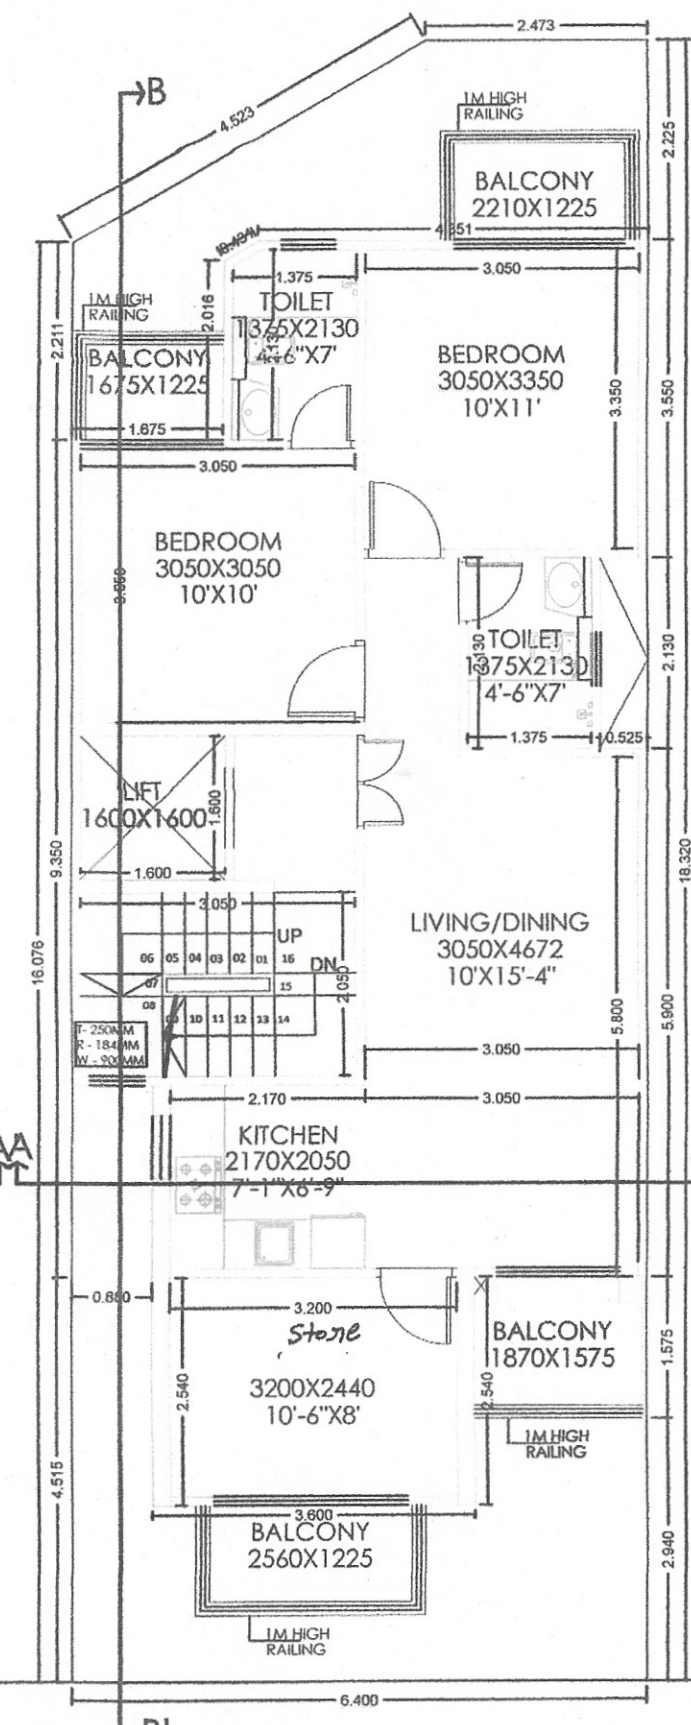


FIRST TO FORTH FLOOR PLAN

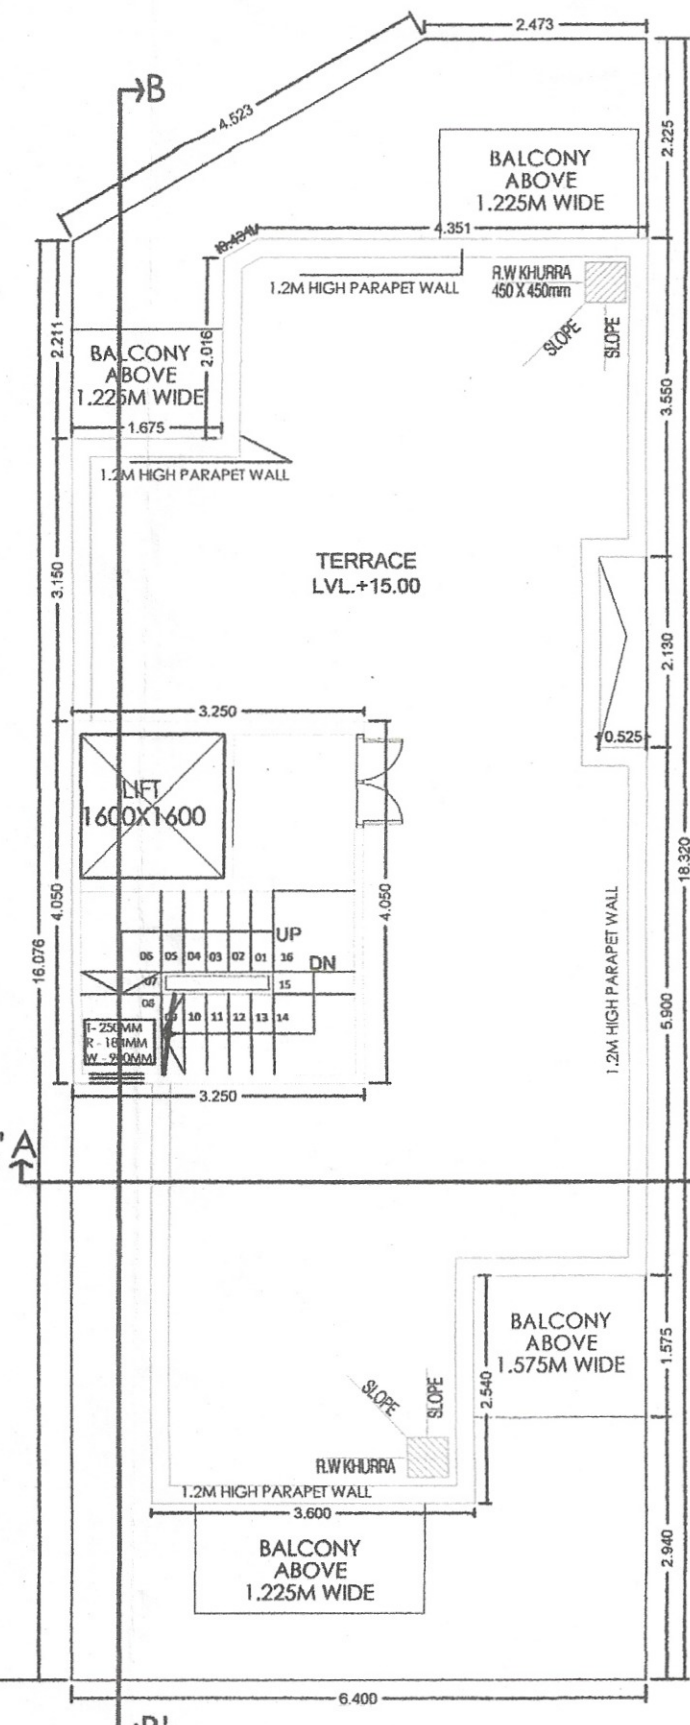

TERRACE FLOOR PLAN

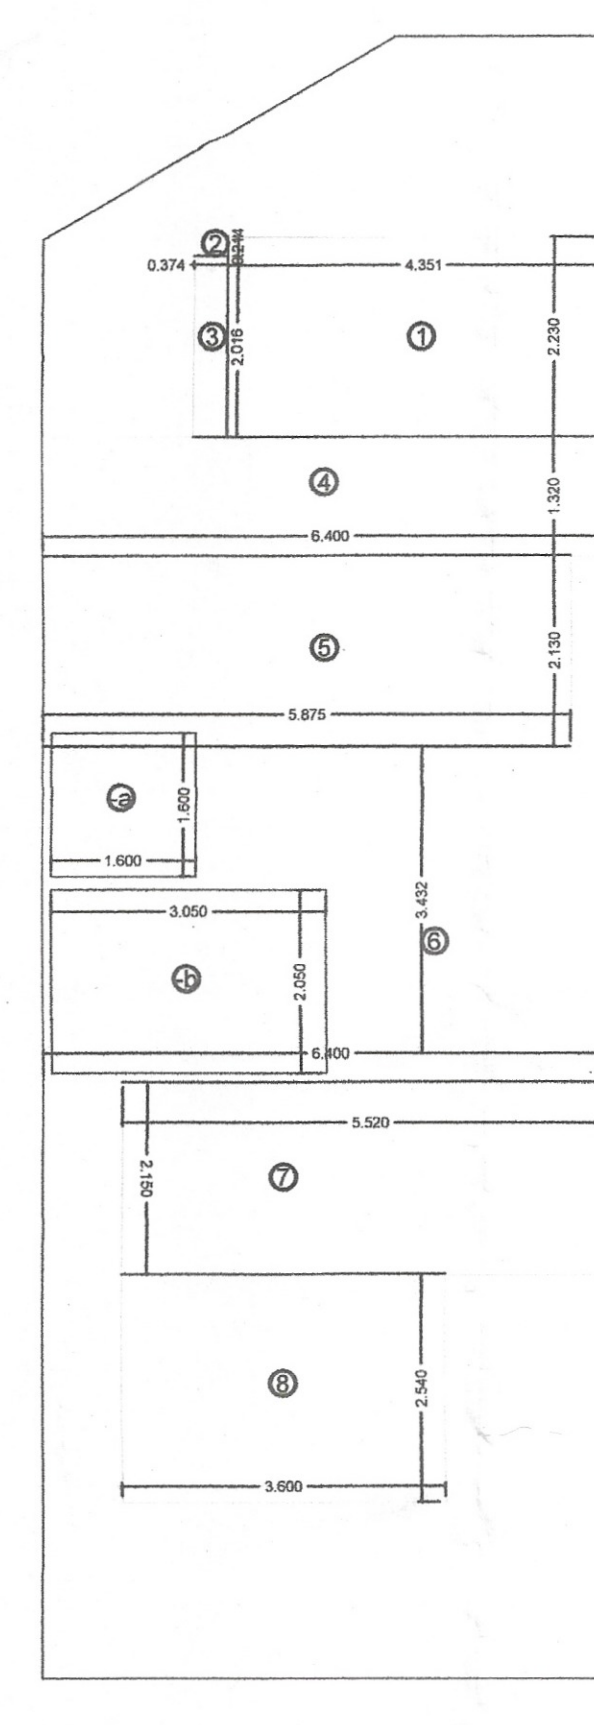


TYPICAL (1ST TO 3RD FLOOR)
AREA DIAGRAM

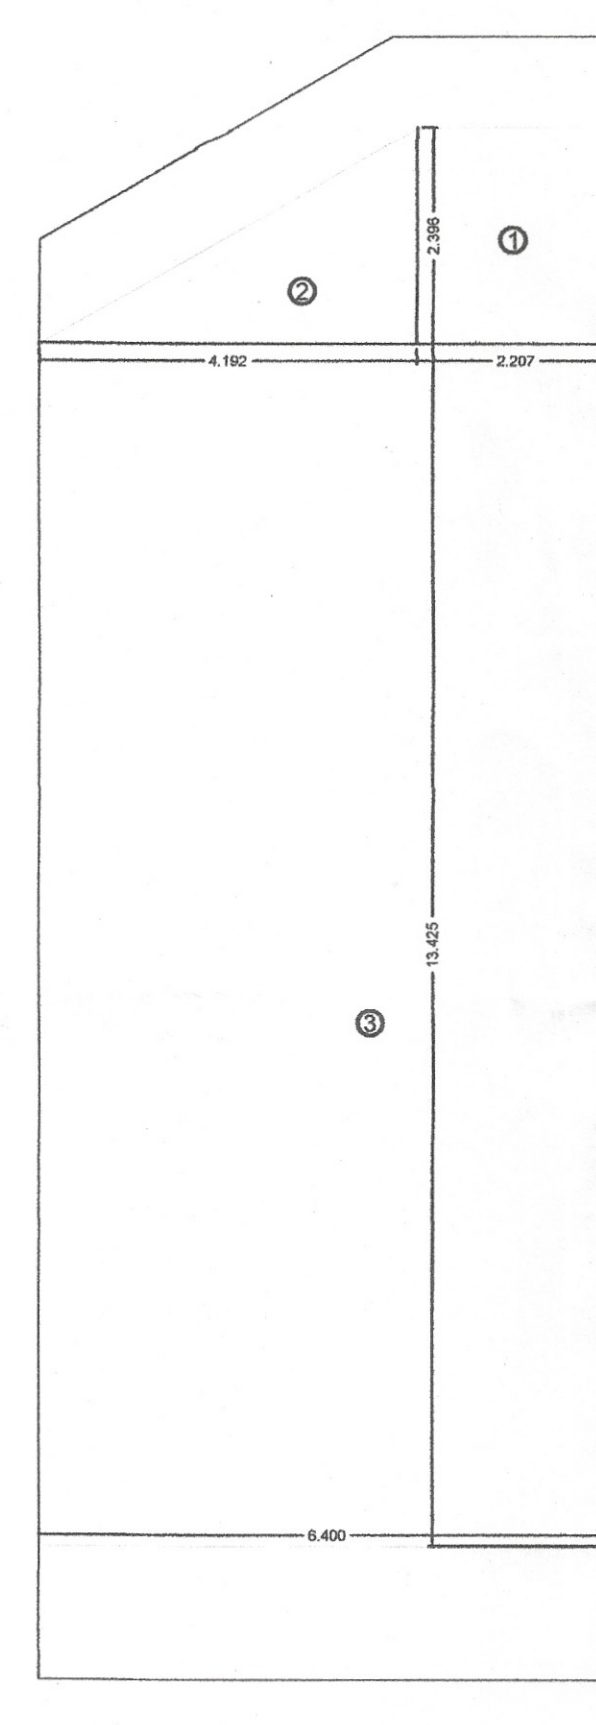

BASEMENT
AREA DIAGRAM

FOUND AS PER SELF CERTIFICATION POLICY
Plot No. M9 Type-M
ATP
LVL+18.00 PA
SD 16/06/20
JD 16/06/20
RW 4.50
RW 4.50


TERRACE AREA DIAGRAM

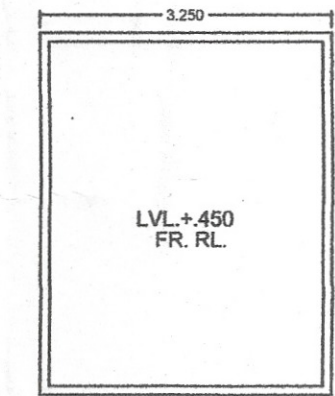


STILT AREA DIAGRAM

1. ALL THE DIMENSIONS ARE IN METERS.
2. THE DIMENSIONS OF THE BUILDING ARE GIVEN IN METERS.
3. THE DIMENSIONS OF THE PLOT ARE GIVEN IN METERS.
4. THE DIMENSIONS OF THE ROAD ARE GIVEN IN METERS.
5. THE DIMENSIONS OF THE TERRACE ARE GIVEN IN METERS.
6. THE DIMENSIONS OF THE STILT ARE GIVEN IN METERS.
7. THE DIMENSIONS OF THE BASEMENT ARE GIVEN IN METERS.
8. THE DIMENSIONS OF THE TYPICAL FLOOR ARE GIVEN IN METERS.
9. THE DIMENSIONS OF THE FIRST FLOOR ARE GIVEN IN METERS.
10. THE DIMENSIONS OF THE SECOND FLOOR ARE GIVEN IN METERS.
11. THE DIMENSIONS OF THE THIRD FLOOR ARE GIVEN IN METERS.
12. THE DIMENSIONS OF THE FOURTH FLOOR ARE GIVEN IN METERS.
13. THE DIMENSIONS OF THE FIFTH FLOOR ARE GIVEN IN METERS.
14. THE DIMENSIONS OF THE SIXTH FLOOR ARE GIVEN IN METERS.
15. THE DIMENSIONS OF THE SEVENTH FLOOR ARE GIVEN IN METERS.
16. THE DIMENSIONS OF THE EIGHTH FLOOR ARE GIVEN IN METERS.
17. THE DIMENSIONS OF THE NINTH FLOOR ARE GIVEN IN METERS.
18. THE DIMENSIONS OF THE TENTH FLOOR ARE GIVEN IN METERS.
19. THE DIMENSIONS OF THE ELEVENTH FLOOR ARE GIVEN IN METERS.
20. THE DIMENSIONS OF THE TWELFTH FLOOR ARE GIVEN IN METERS.


ITEM	NO.	DESCRIPTION	UNIT	QTY	REMARKS
1	1	CONCRETE	M ³	100	
2	1	BRICK	M ³	100	
3	1	ROOFING	M ²	100	
4	1	PAINT	LITRE	100	
5	1	WATER	M ³	100	
6	1	ELECTRICITY	KWH	100	
7	1	TELEPHONE	LINE	100	
8	1	WASTE	M ³	100	
9	1	WASTE	M ³	100	
10	1	WASTE	M ³	100	

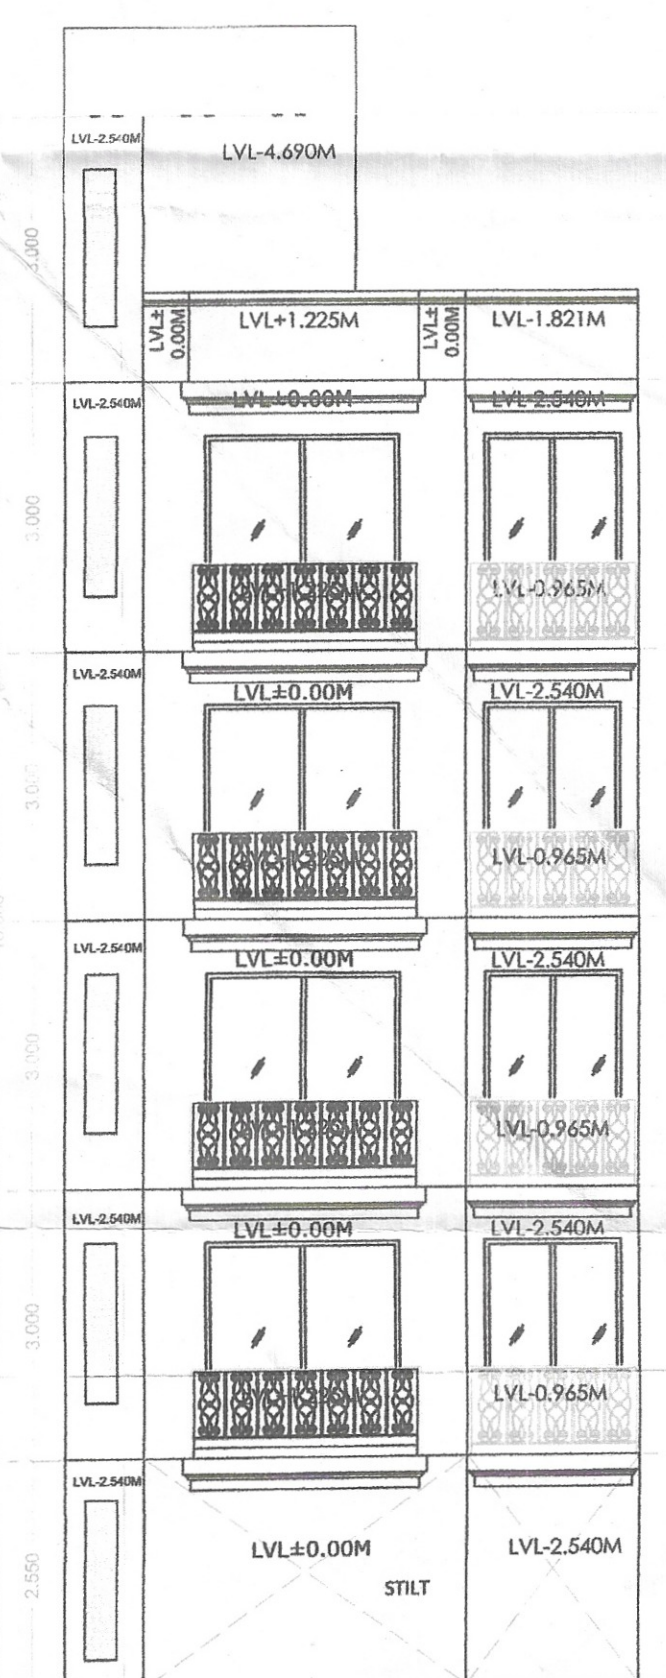


FRONT ELEVATION

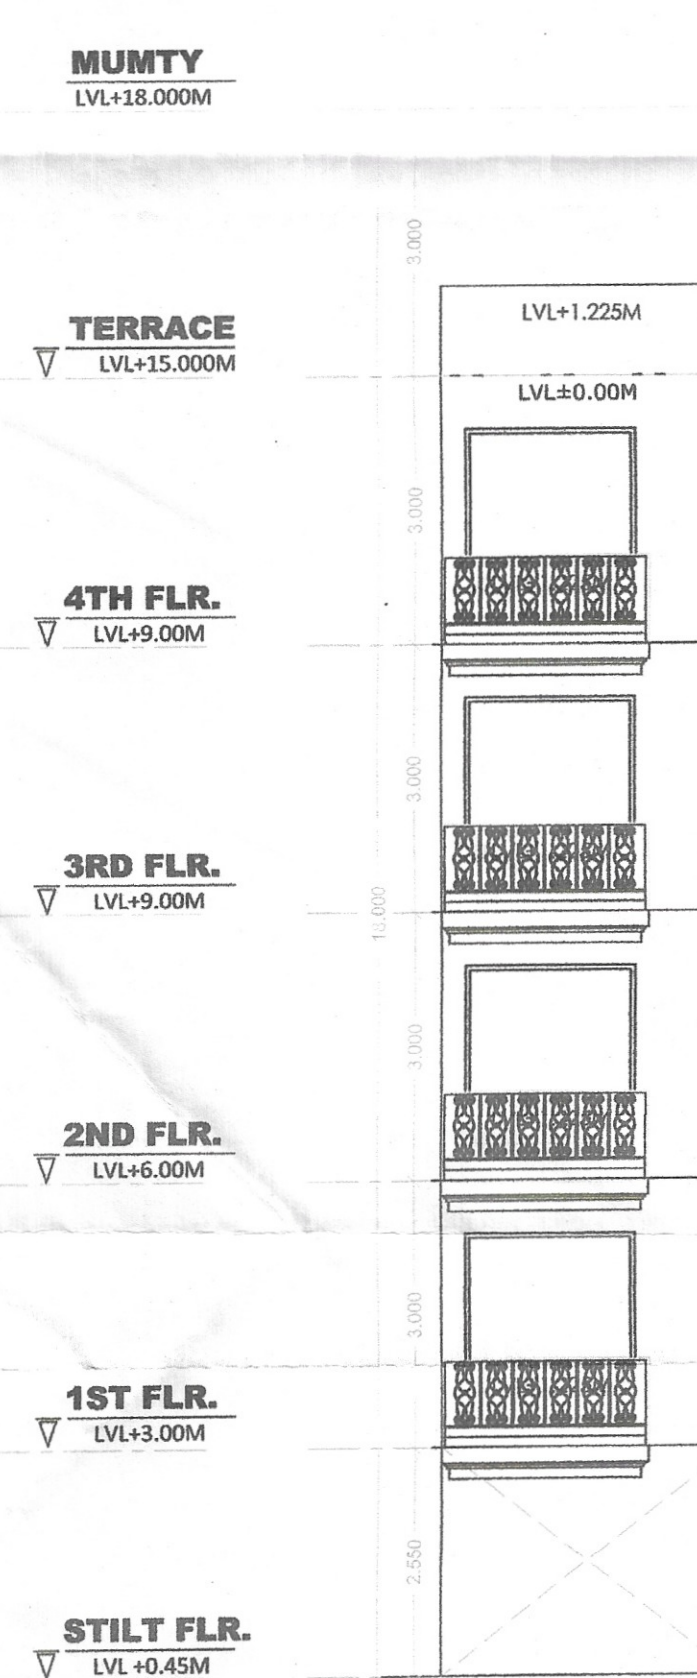


REAR ELEVATION

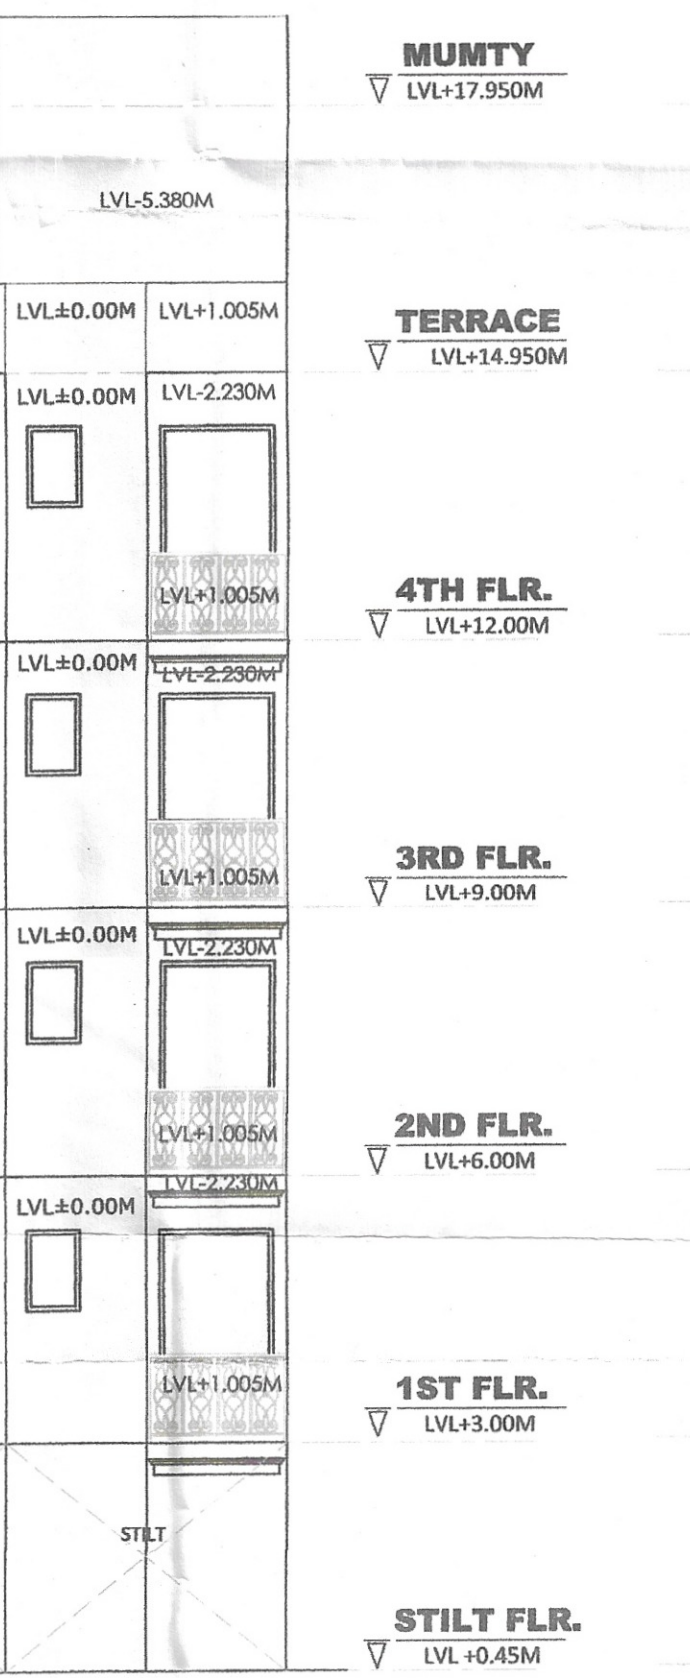


STILT FLR.
LVL+0.45M

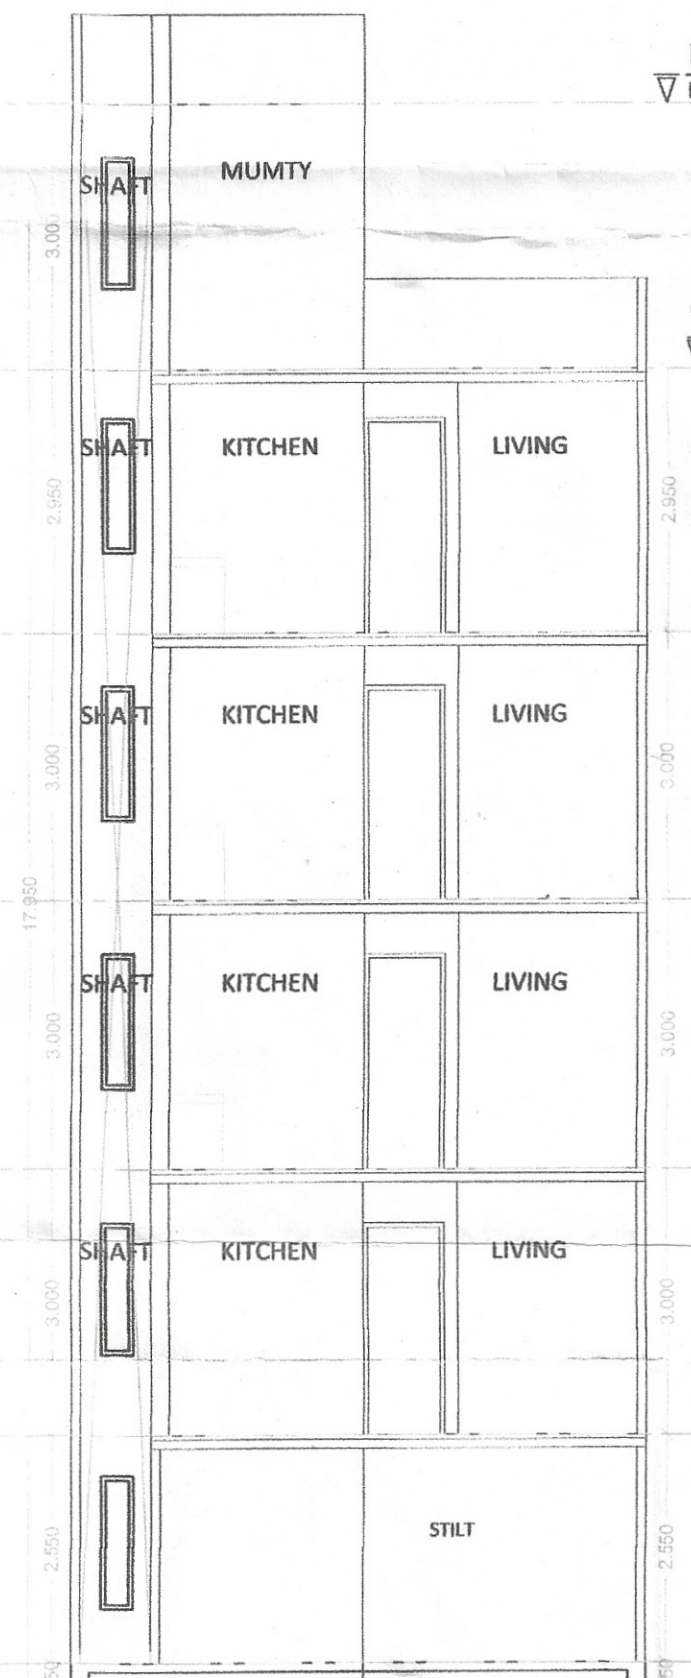


STILT FLR.
LVL+0.45M

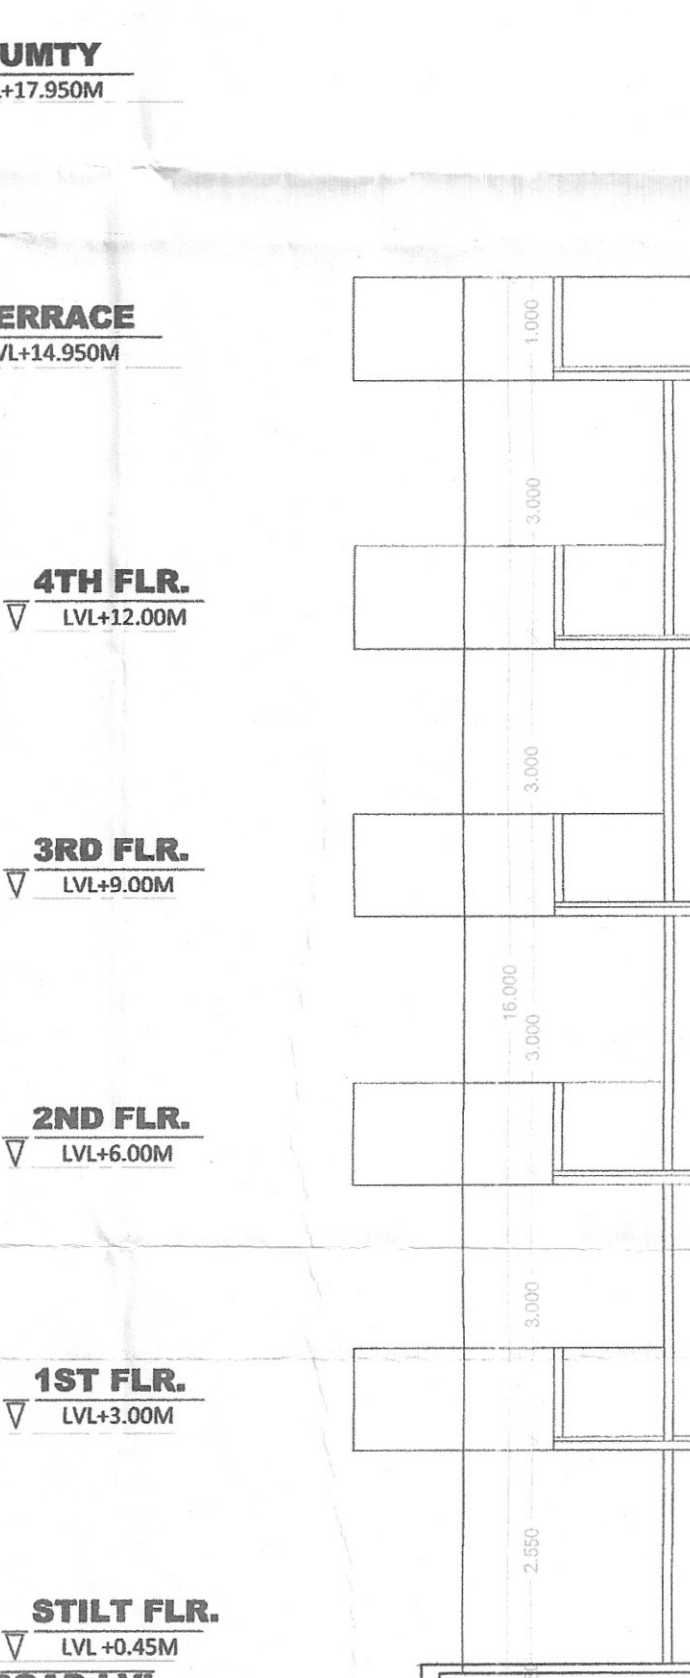

STILT FLR.
LVL+0.45M

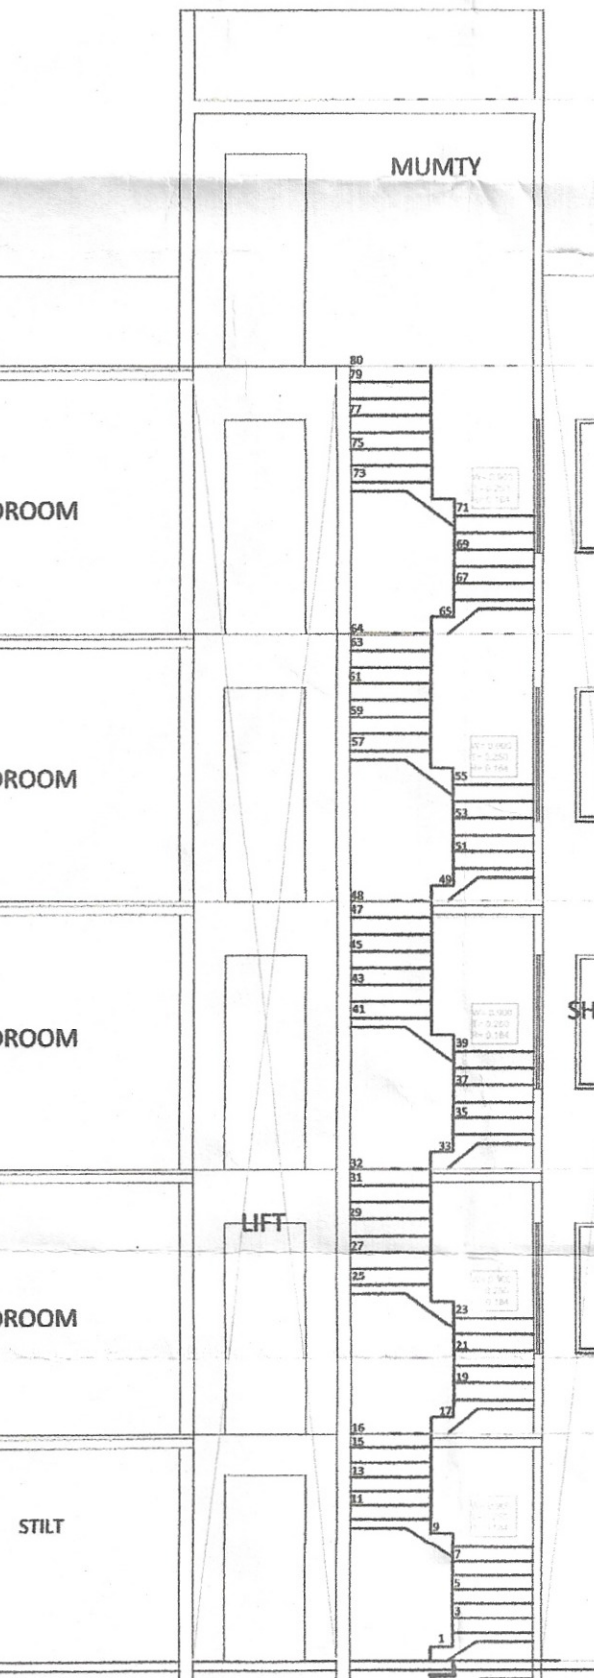

STILT FLR.
LVL+0.45M

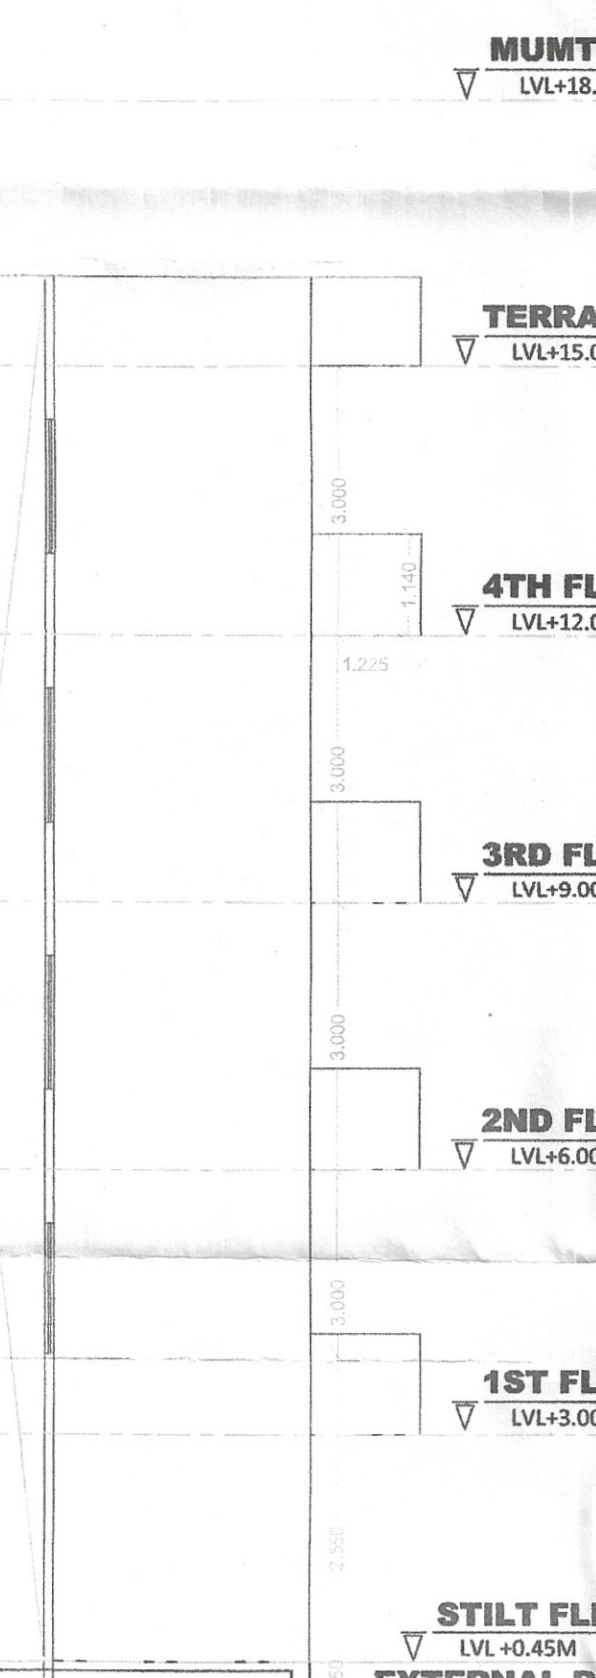

STILT FLR.
LVL+0.45M

ITEM	NO.	DESCRIPTION	UNIT	QTY	REMARKS
1	1	CONCRETE	M ³	100	
2	1	BRICK	M ³	100	
3	1	ROOFING	M ²	100	
4	1	PAINT	LITRE	100	
5	1	WATER	M ³	100	
6	1	ELECTRICITY	KWH	100	
7	1	TELEPHONE	LINE	100	
8	1	WASTE	M ³	100	
9	1	WASTE	M ³	100	
10	1	WASTE	M ³	100	

PROJECT:
REVISED BUILDING PLAN OF PLOT NO. TYPE-M9 FOR
PLOTED COLONY UNDER DDJAY, SECTOR-81, GURUGRAM
DEVELOPED BY MS STERNAL BUILDCON PVT. LTD

ARCHITECT: DRG. NO. - SIG. TYPE-M-9