


AREA ALREADY OBTAINED OCCUPANCY CERTIFICATE FOR (■ ■ ■ ■ ■)
B3, B2, B1, LGF, GF, UGF, 1ST & 2ND FLOOR
VIDE MEMO NO. ZP-455/AD(RA)/2021/21544

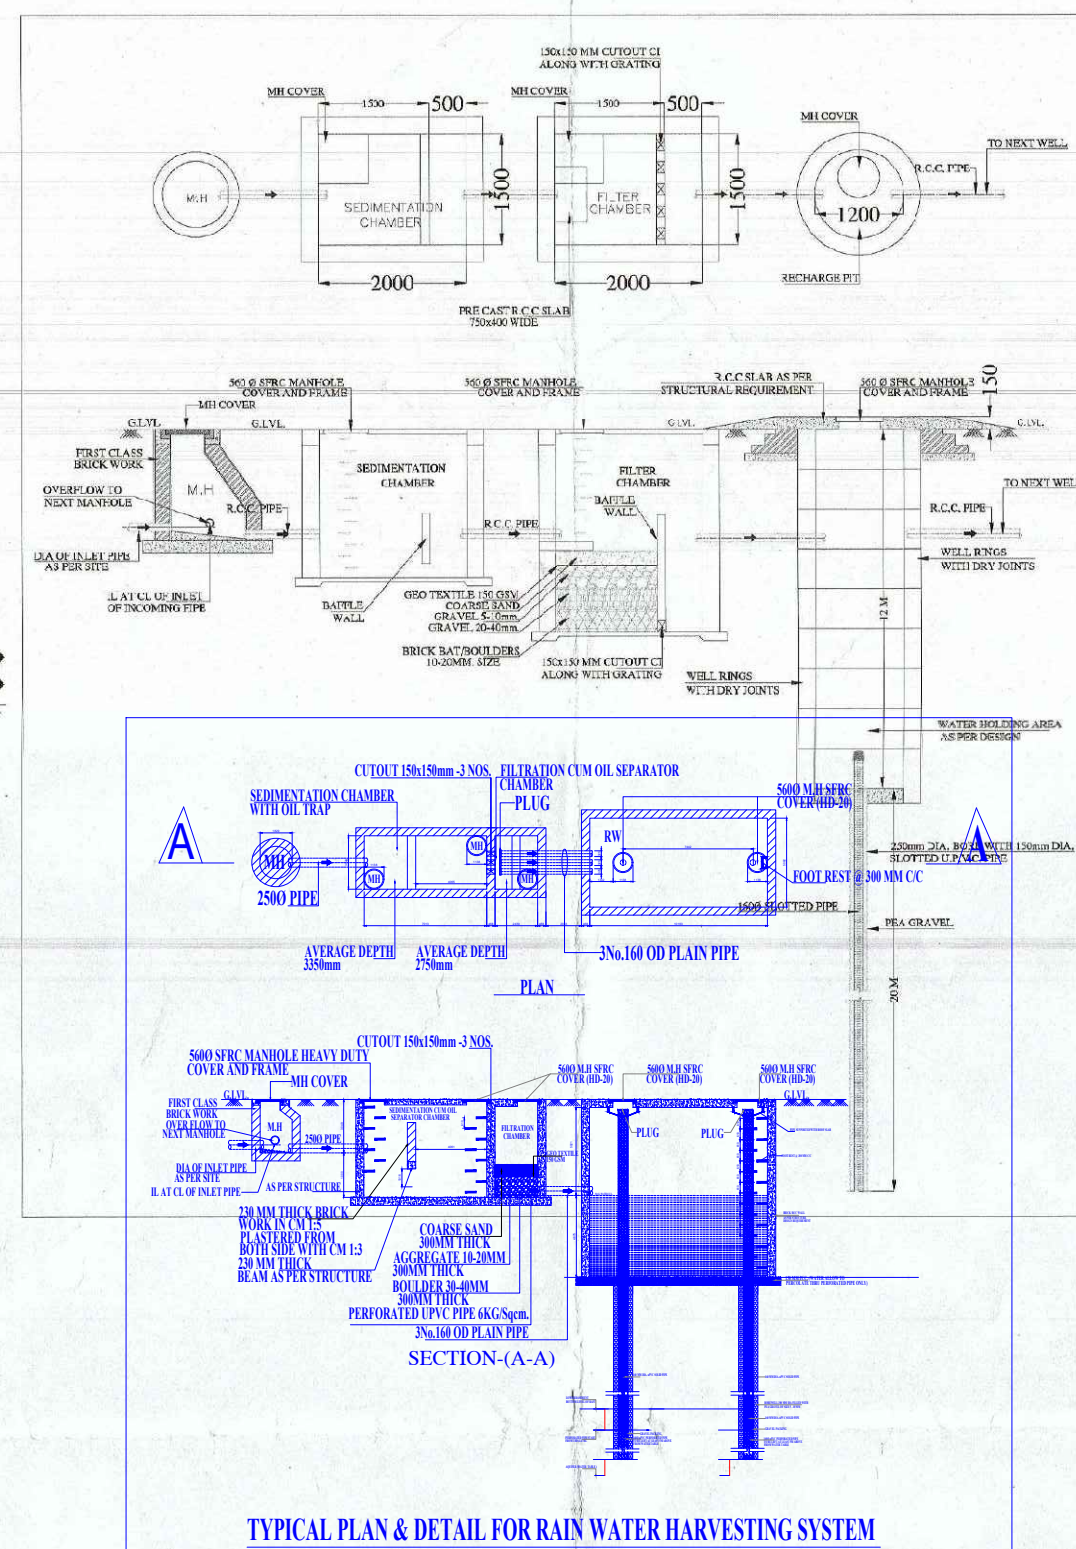


CONVENIENT SHOPS
Total no. of shops = 747 Nos. (Approx)
 Out of 747 shops, convenient shops at first floor = 02 shops near each tower
 AREA = 76.88 sqm i.e. 0.22% of proposed residential FAR

POPULATION STATEMENT						
POPULATION BREAKUP						
S.NO.	TOTAL APARTMENT TOWER 01 BLOCK	TOTAL APARTMENT TOWER 02 BLOCK	TOTAL APARTMENT IN TOWER 01 & 02 BLOCK (A + B)	MAIN POPULATION (R + P + S)	TOTAL APARTMENT IN EWS BLOCK (C)	EWS POPULATION (D = C X 2)
						TO PEOPLE (E = D + A)
1	201K	03	03	0.5		0
2	308K	52	50	5.0		5
3	EWS				47	94
4	SERVICE POPULATION					
	TOTAL	135	130	265	1325	84
						10

PROPOSED DENSITY PPA 6
 PERMISSIBLE DENSITY PPA 800
 5% OF THIS SITE AREA = 2,201.50 SQM
 RESIDENTIAL COMPONENT FOR DENSITY CALCULATION @ 50% OF THIS SITE AREA = 1,100.75 SQM

This is a "PROVISIONAL BUILDING PLAN" approved only for the purpose of inviting objections from the general public.

TO BE READ WITH THIS OFFICE
MEMO NO.: 22584
DATED: 29/11/50

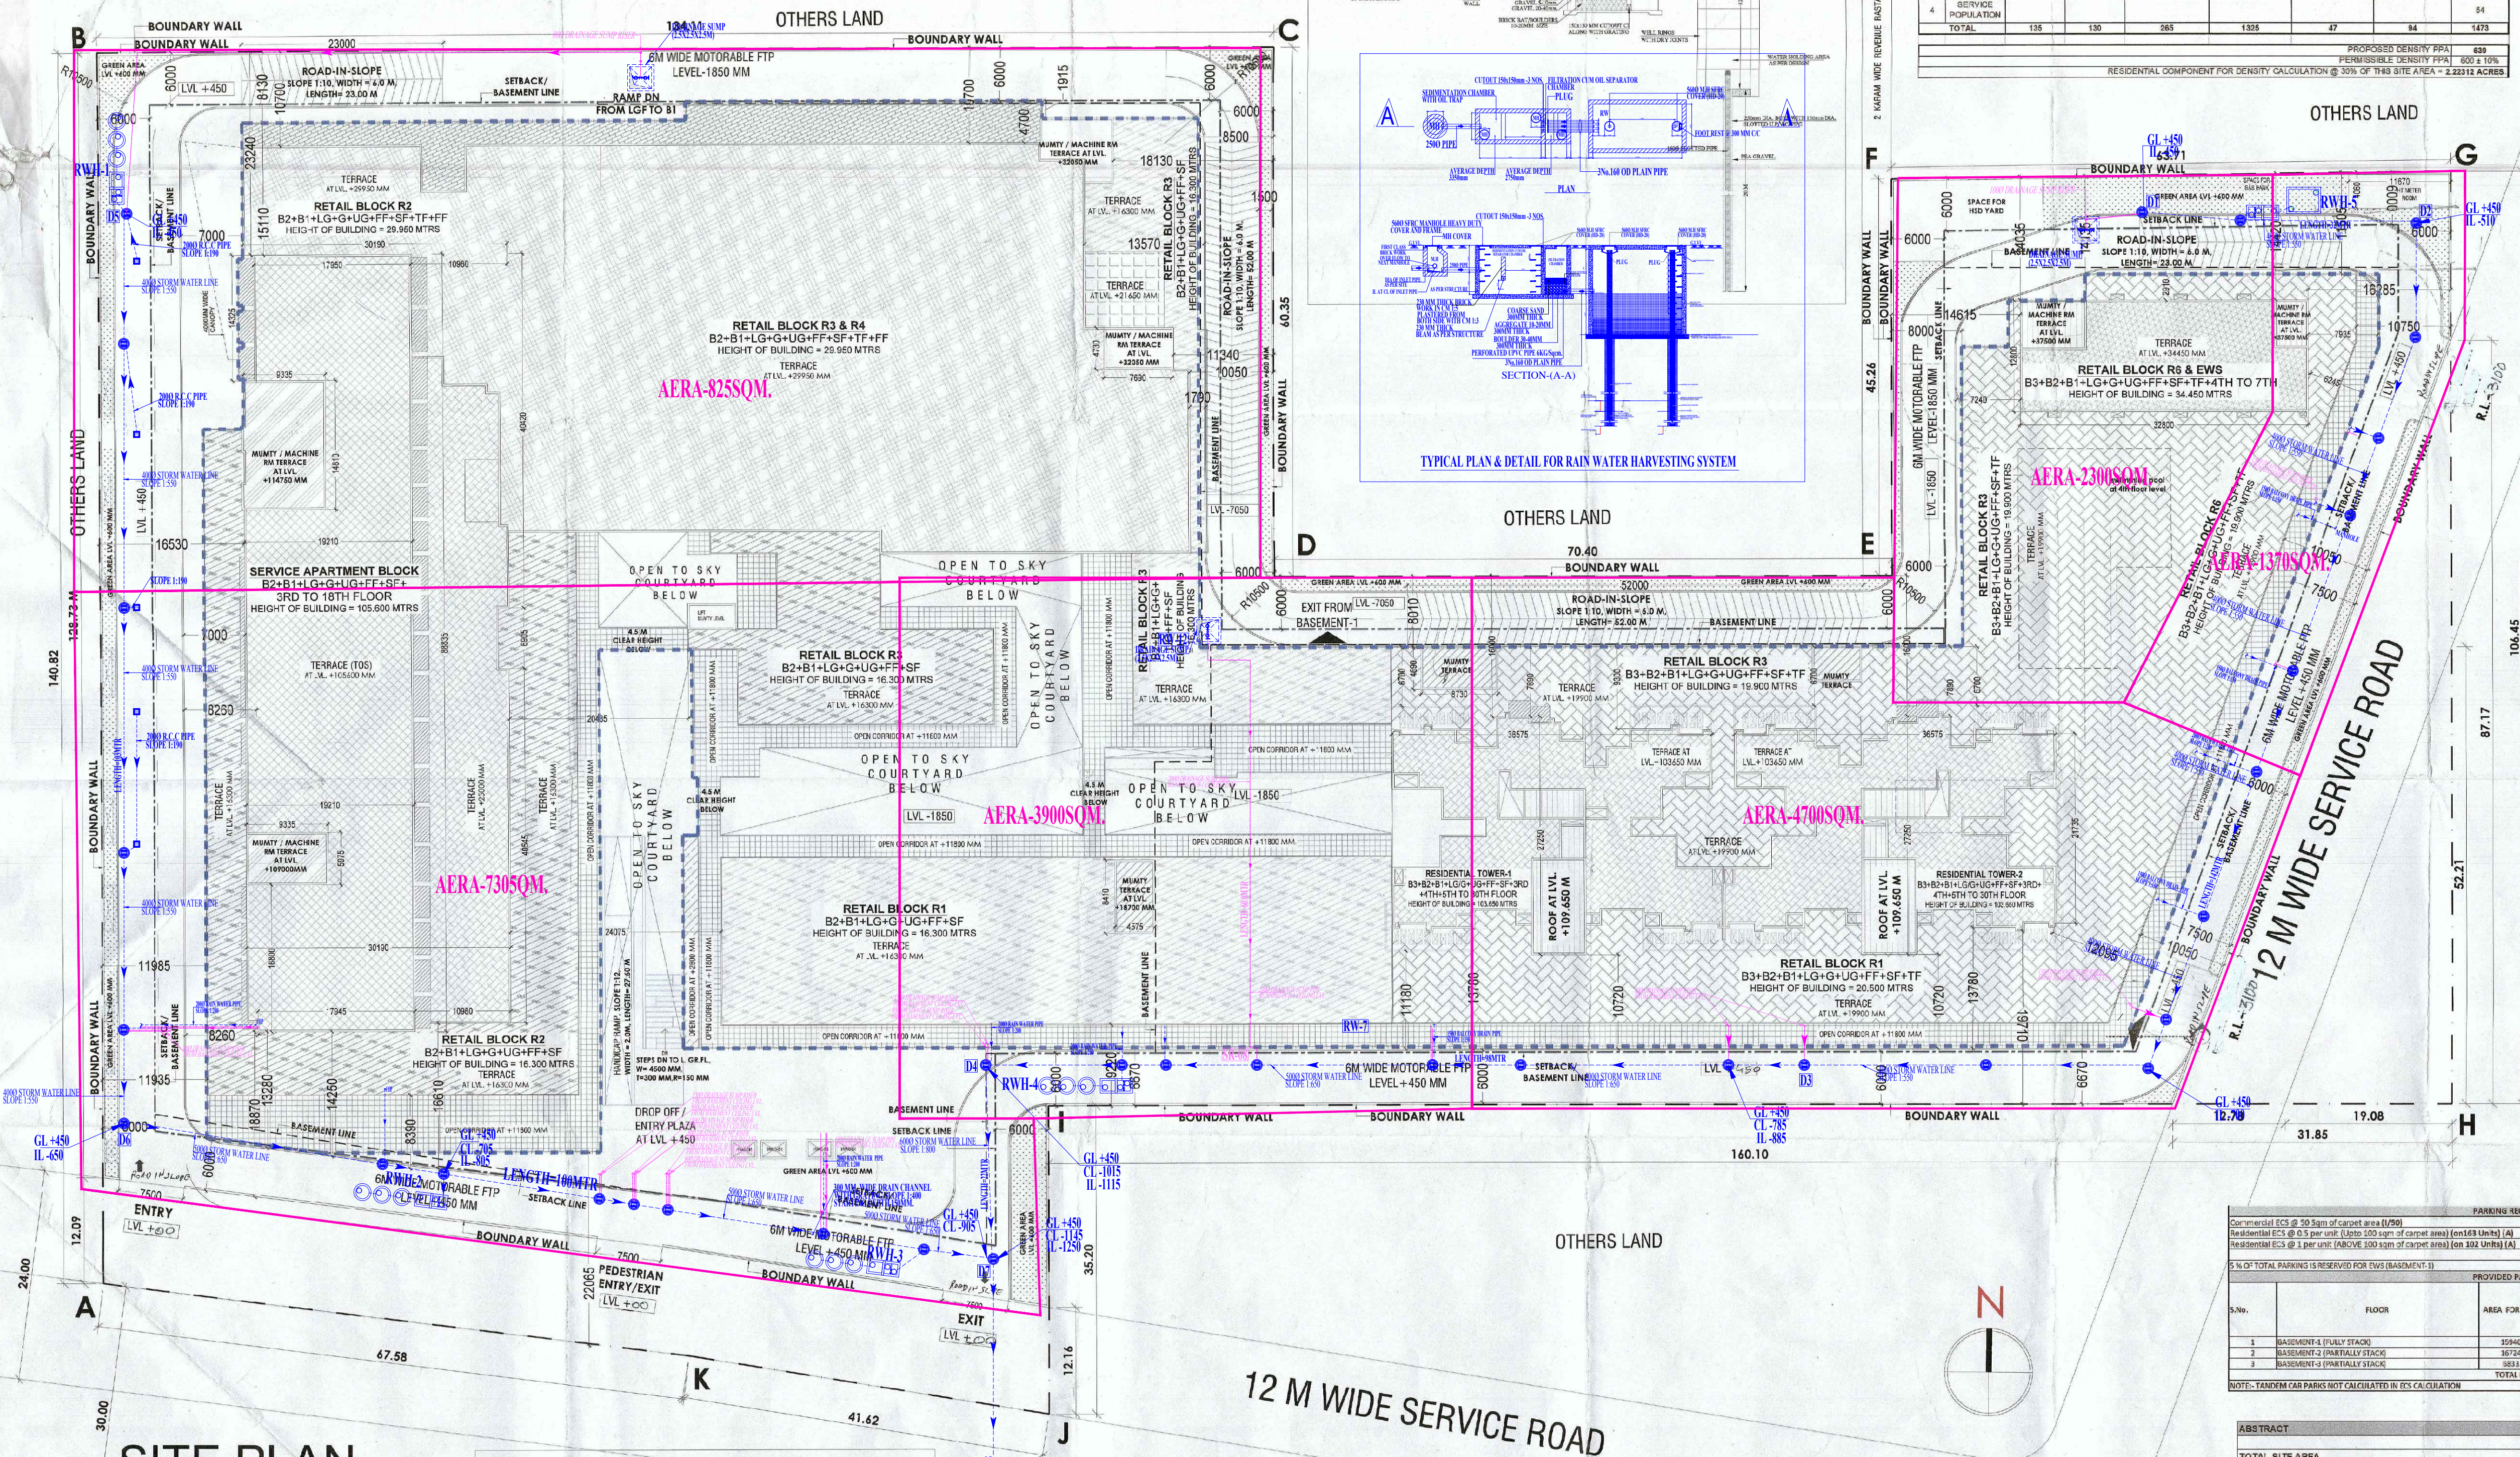

S.NO.	FLOORS	AREA DETAIL		TOTAL PLANNED COVERED AREA (SQM)	TOTAL PLANNED COVERED AREA (SQUARE FEET)	NON FLOOR AREA (SQM)	CAPSET AREA	GRADING CONFORMANCE	SLOPE	UTILITIES/VA
		FAR RATIO COMPLIANT WITH THE ZONING ORDINANCE	COVERED							
1	BASEMENT-1	0	0	0.00	0.00	0.00	0.00			
2	BASEMENT-2	0	0	0.00	0.00	2,035.82	0.00			
3	GROUND FLOOR (TOTAL)	0	0	0.00	0.00	2,143.62	0.00			
4	1ST FLOOR (COMMERCIAL) / OFFICE/RETAIL/PHARMACY/PHYSICIAN/PAINT	975.99	0.00	975.99	0.00	495.04	1,778.40			
5	2ND FLOOR (COMMERCIAL)	154.33	0.00	154.33	0.00	310.83				
6	3RD FLOOR (COMMERCIAL)	207.15	0.00	207.15	0.00	414.30				
7	4TH FLOOR (COMMERCIAL)	210.62	0.00	210.62	0.00	421.24				
8	5TH FLOOR (COMMERCIAL)	210.62	0.00	210.62	0.00	421.24				
9	6TH FLOOR (COMMERCIAL)	210.62	0.00	210.62	0.00	421.24				
10	7TH FLOOR (COMMERCIAL)	210.62	0.00	210.62	0.00	421.24				
11	8TH FLOOR (COMMERCIAL)	210.62	0.00	210.62	0.00	421.24				
12	9TH FLOOR (COMMERCIAL)	210.62	0.00	210.62	0.00	421.24				
13	10TH FLOOR (COMMERCIAL)	210.62	0.00	210.62	0.00	421.24				
14	11TH FLOOR (COMMERCIAL)	210.62	0.00	210.62	0.00	421.24				
15	12TH FLOOR (COMMERCIAL)	210.62	0.00	210.62	0.00	421.24				
16	13TH FLOOR (COMMERCIAL)	210.62	0.00	210.62	0.00	421.24				
17	14TH FLOOR (COMMERCIAL)	210.62	0.00	210.62	0.00	421.24				
18	15TH FLOOR (COMMERCIAL)	210.62	0.00	210.62	0.00	421.24				
19	16TH FLOOR (COMMERCIAL)	210.62	0.00	210.62	0.00	421.24				
20	17TH FLOOR (COMMERCIAL)	210.62	0.00	210.62	0.00	421.24				
21	18TH FLOOR (COMMERCIAL)	210.62	0.00	210.62	0.00	421.24				
22	19TH FLOOR (COMMERCIAL)	210.62	0.00	210.62	0.00	421.24				
23	20TH FLOOR (COMMERCIAL)	210.62	0.00	210.62	0.00	421.24				
128	125TH FLOOR (COMMERCIAL)	210.62	0.00	210.62	0.00	421.24				
129	126TH FLOOR (COMMERCIAL)	210.62	0.00	210.62	0.00	421.24				
130	127TH FLOOR (COMMERCIAL)	210.62	0.00	210.62	0.00	421.24				
131	128TH FLOOR (COMMERCIAL)	210.62	0.00	210.62	0.00	421.24				
132	129TH FLOOR (COMMERCIAL)	210.62	0.00	210.62	0.00	421.24				
133	130TH FLOOR (COMMERCIAL)									

PARKING REQUIRED									
Commercial (50 - 50 Spots of carport area (1/80)						3256		81	No1
Residential (81 & 83 per unit (ABOVE 100 spots of carport area) (on 613 Units) (A)						102		81	No1
Residential (83 & 1 per unit (ABOVE 100 spots of carport area) (on 102 Units) (A)						102		81	No1
						TOTAL PARKING PROVIDED		72	No1
5 % of TOTAL PARKING IS RESERVED FOR BUS (BASEMENT-3)						[A] < 5 %		72	No1
PROVIDED PARKING									
S.No.	FLOOR	AREA FOR PARKING	A/EA Req/C.C.	No. of Cars (Dry area)	No. of Cars Parking area per C.C.	Convert Single Parking into Stack parking	Total Park Area		
1	BASEMENT-3 (FULLY STACK)	15040.217	32	498	498	50	50		515
2	BASEMENT-2 (PARTIALLY STACK)	16724.460	32	523	523	37	60		605
3	BASEMENT-1 (PARTIALLY STACK)	2633.299	32	213	213	33	39		39
				TOTAL NO. OF CARS PROVIDED		1234	1331	110	844
NOTE:- PARKING CAPACITY NOT CALCULATED ON C.C. / PLANTATION									

ABSTRACT		IN ACRES	IN SQMT.	
TOTAL SITE AREA		7.44375	30123.740	
		PERMISSIBLE	PROPOSED	
		IN ACRES	IN SQMT.	IN SQFT.
GROUND COVERAGE (80% OF TOTAL SITE AREA)		4.46625	18074.344	17788.400
F.A.R. @ 350%		OR @ 80%	OR @ 60%	OR @ 36.08%
ADDITIONAL 12% F.A.R FOR LEED GOLD RATING		26.05313	105433.106	
TOTAL F.A.R (350%+12% = 362%)		0.89325	3614.949	
		20.94650	198047.958	197860.944
		OR @ 302%	OR @ 362%	OR @ 385.397
				CR 28.76
				OR @ 27.367
EXTRA PURCHASABLE FAR UNDER TOP POLICY				
COMMERCIAL AREA @ 70% MIN. OF TOTAL SITE AREA		5.21063	21038.638	
RESIDENTIAL AREA @ 30% MAX. OF TOTAL SITE AREA		OR @ 70%	OR @ 70%	
		2.23513	9037.142	
		OR @ 30%	OR @ 30%	
COMMERCIAL F.A.R AREA @ 70% MIN. OF TOTAL PROPOSED F.A.R			821.106	83048.588
		OR @ 70%	OR @ 72.73%	
		349.163	3195.348	
RESIDENTIAL F.A.R AREA @ 30% MAX. OF TOTAL PROPOSED F.A.R		OR @ 30%	OR @ 27.27%	
				285
Ncs. OF UNITS (WAP)				
Ncs. OF UNITS (EVS)		15% % OF MAIN UNITS (265)		47
Ncs. OF ROOMS OR SERVICE PERSONAL		TOTAL = 27 1/3% OF MAIN UNITS (265)		27
30% OF TOTAL SITE AREA		2.233	9037.122	
ORGANISED GREEN AREA (15% ON 30% OF TOTAL SITE AREA)			1355.588	1375.231

[illegible]

PROJECT:-
REVISED BUILDING PLAN OF MIXED LAND
USE COLONY UNDER TOD POLICY
IN COMMERCIAL ZONE (70% COMMERCIAL
AND 30% RESIDENTIAL) MEASURING
7.44375 ACRES (LIENCE NO.121 OF 2008
DATED 14-06-2008) IN SECTOR-74 BEING
DEVELOPED BY PROMPT ENGINEERING PVT.
LTD. GURUGRAM, MANESAR URBAN COMPLEX.

OWNER/AUTH. SIGNATURE

ARCHITECT'S SIGNATURE

DRAWING TITLE	
SITE PLAN STORM WATER LAYOUT	
DRAWING NO.	A-01
SCALE: 1" = 1'-0"	

[illegible]

90M WIDE SPR

SITE PLAN
STORM WATER LAYOUT

A-01	SCALE: 1/30
------	-------------