


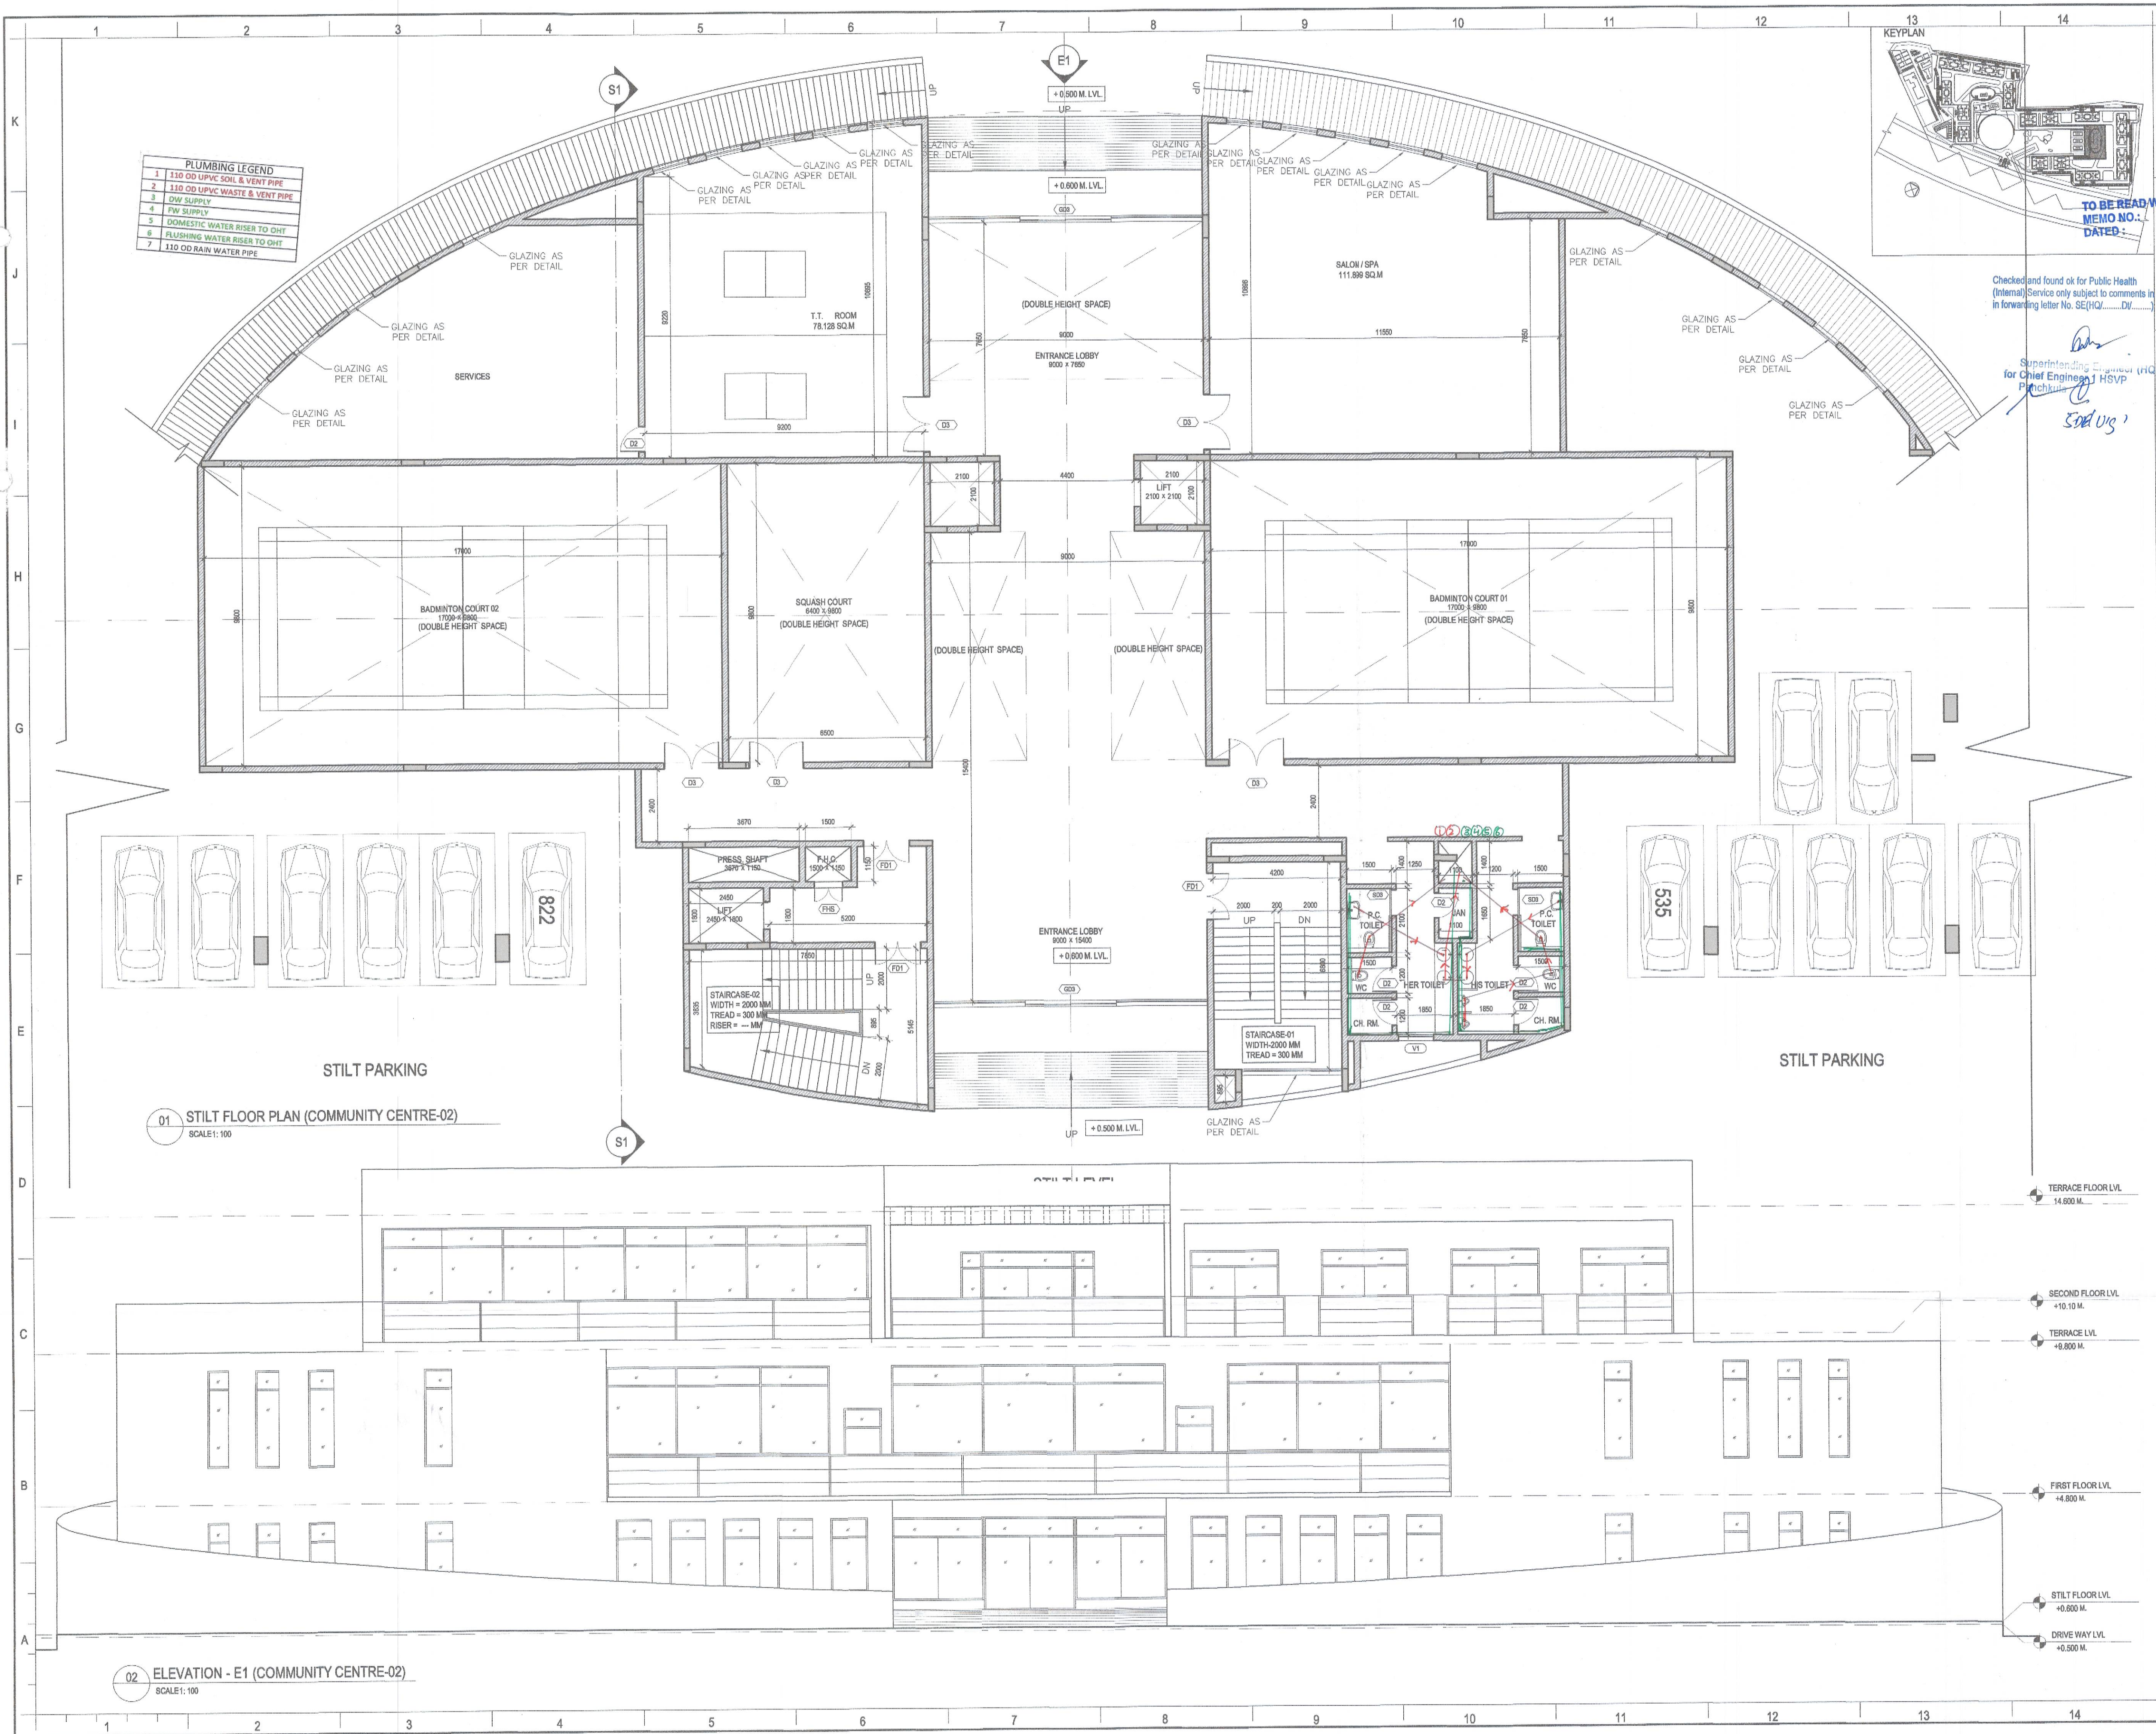

FOR OFFICE USE ONLY

This is a "PROVISIONAL BUILDING PLAN" approved only for the purpose of inviting objections from the general public.

Checked and found ok for Public Health (Internal) Service only subject to comments in forwarding letter No. SE(HQ/.....DW.....)

Superintending Engineer (HQP) for Chief Engineer HSPV Panchkula

SCHEDULE OF OPENINGS

SL. NO	TYPE	SIZE	SILL	LINTEL
01.	GD1	4400 X	---	2400
02.	GD2	6840 X	---	2400
03.	GD3	9860 X	---	2400
04.	D1	8400 X	---	2400
05.	D2	8500 X	---	2200
06.	D3	14300 X	---	2400
07.	D4	12400 X	---	2400
08.	FD1	18500 X	---	2400
09.	SD1	28600 X	---	2400
10.	SD2	15860 X	---	2400
11.	SD3	8502400 X 2200	---	2200
12.	VI	1150 X 930	1270	2200
13.	KW	5250 X 1030	1170	2200
14.	FHS	930 X 1030	1170	2200

NOTES

- DIMENSIONS ARE NOT TO BE SCALED.
- ALL DIMENSIONS ARE IN MM UNLESS MENTIONED OTHERWISE.
- ALL ELECTRICAL INSTALLATIONS SHALL BE AS PER PROVISIONS OF NBC.
- FIRE FIGHTING SAFETY PROVISIONS WILL BE AS PER RELEVANT NBC PROVISIONS.
- BOUNDARY WALL AND GATE AS PER STANDARDS.
- ALL WALLS ARE OF 160 MM THK. CONCRETE WALL.
- RAIN WATER HARVESTING SYSTEM SHALL BE PROVIDED AS PER CENTRAL GROUND WATER AUTHORITY NORMSHARYANA GOVT.
- ALL WINDOWS & VENTILATORS ARE OPENABLE.
- ALL MECHANICALLY VENTILATED & ARTIFICIALLY LIT TOILETS ARE PROVIDED WITH 24hr POWER BACKUP.

LICENCE HOLDERS'S SIGNATURE

LICENCE HOLDERS
CHINTELS INDIA LIMITED
A-11, KAILASH COLONY
NEW DELHI
& OTHERS

ARCHITECTS SIGNATURE
Ar. NIKHIL THAKUR
COA REGD. NO. CA/2011/53111
SOBHA LIMITED
5th Floor Rider House, Plot No. 136 P,
Sector-44, Gurgaon-122003, Haryana
Phone :- 0124-4855555

ARCHITECTS
SOBHA LIMITED.
'SOBHA', REGD. & CORPORATE OFFICE,
SARJAPUR - MARATHA HALLI OUTER RING ROAD (ORR),
DEVARABISANAHALLI, BELLANDUR POST, BANGALORE - 560 103, INDIA.
TEL : (080) 46320000, E-mail: architect@sobha.com

PROJECT NO: 0385 SCALE: 1:100 SHEET NO: AS 121

SHEET SIZE: A1 DATE: 01/11/2015
DEALT BY: BIBHA CHKD BY: V.G.

SHEET TITLE
STILT/ GROUND FLOOR PLAN
AND ELEVATION
COMMUNITY CENTRE -02

PROJECT TITLE
REVISED BUILDING PLAN
OF GROUP HOUSING COLONY SOBHA CITY MEASURING 39.375
ACRES (LICENCE NO.-107 OF 2008 DATED 27.05.2008 IN
SECTOR 108, GURGAON BEING DEVELOPED BY M/S SOBHA
LTD.)