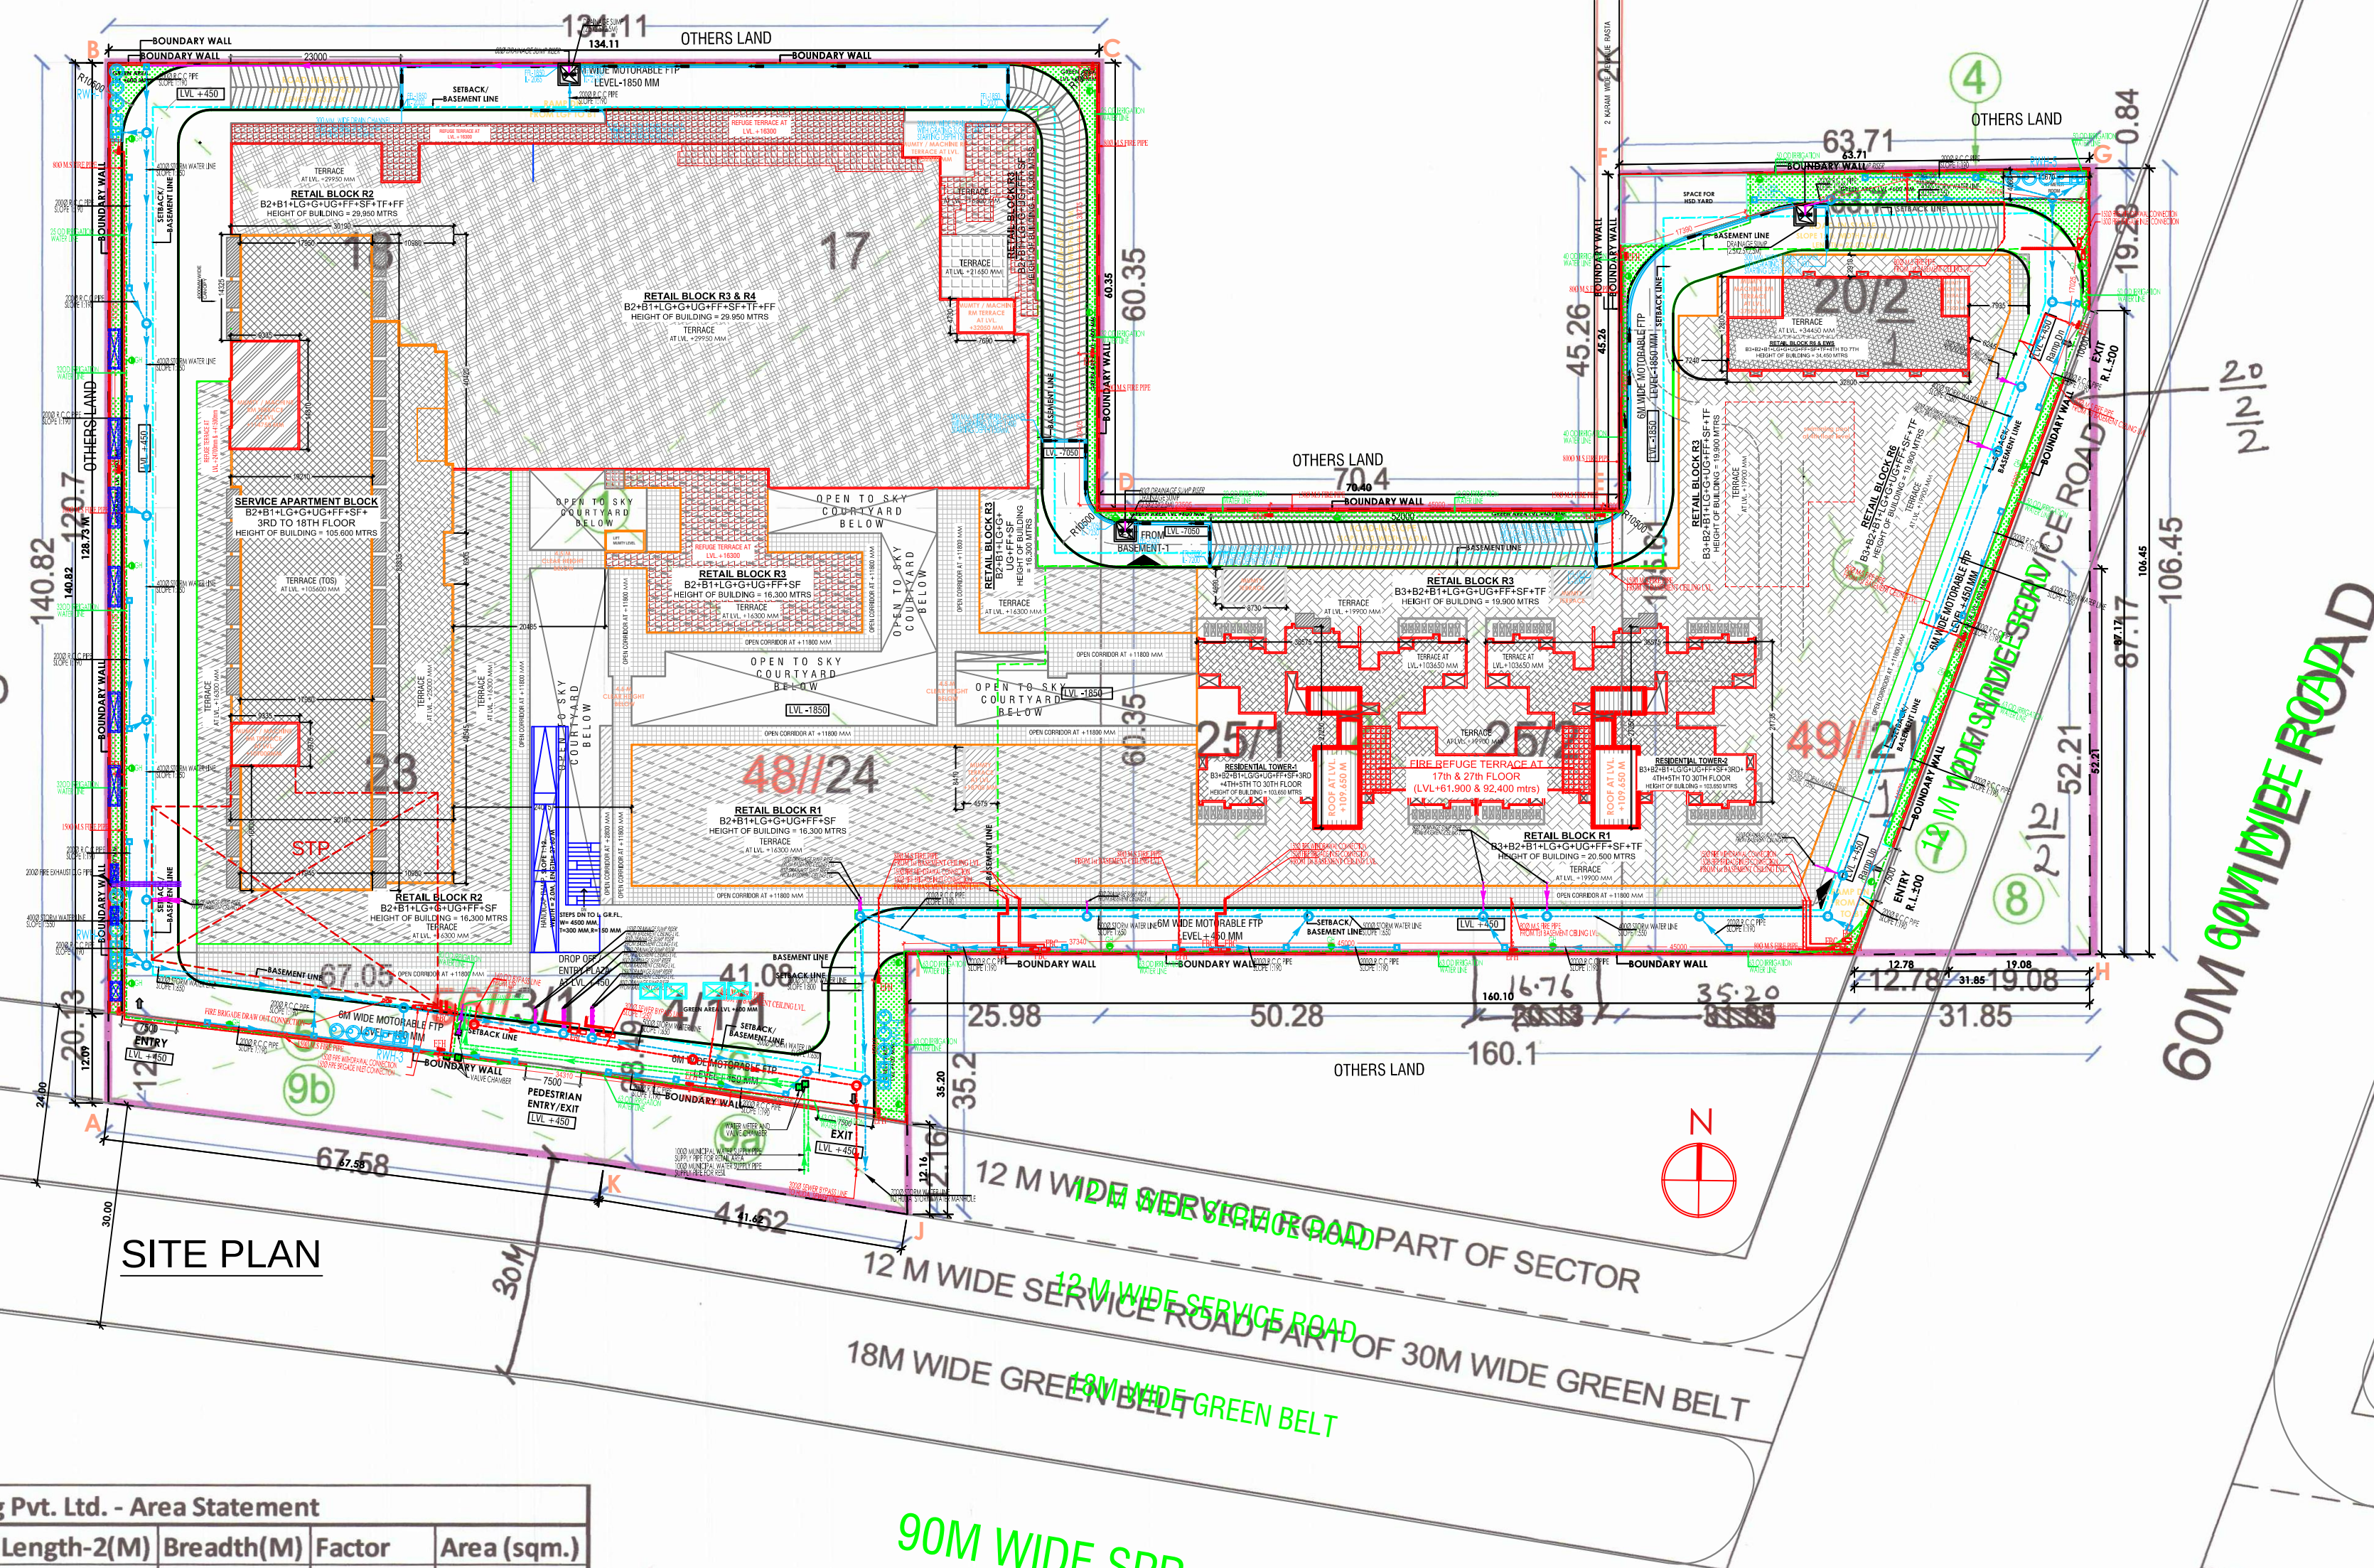


SECTOR-74
(COMMERCIAL BELT)

SITE PLAN

M/s Prompt Engg Pvt. Ltd. - Area Statement						
Sl No.	Description	Length-1(M)	Length-2(M)	Breadth(M)	Factor	Area (sqm.)
1	Rectangle	134.11	0	120.7	1	16187.077
2	Rectangle	70.4	0	60.35	1	4248.64
3	Rectangle	63.7	0	105.61	1	6727.357
4	Triangle	63.7	0	0.84	0.5	26.754
5	Trapezium	28.49	20.13	67.05	0.5	1629.9855
6	Trapezium	35.2	28.49	41.08	0.5	1308.1926
Total Area						30128.0061 sqm.
						7.4448 acres
Area Falling under 60M Wide Sector dividing Road between Sector 73 & 74						
8	Triangle	19.08	52.21	0	0.5	498.0834 sqm.
Area Falling under 12M Wide Service Road along 60M Wide Sector dividing Road between Sector 73 & 74						
7	= ((31.85 X 87.17) / 2) - Area of Triangle 8					
	Trapezium	1388.18225	-	498.0834	=	890.09885 sqm.
Area Falling under 12M Wide Service Road, Part of 24M wide Road (12M Road part of 30M green belt along SPR)						
9a	Parallelogram	12.16	X	41.08	=	499.5328
9b	Parallelogram	12.09	X	67.05	=	810.6345
Total Area						1310.1673 sqm.

License No- 121 of 2008				
Sr. No.	Revenue Estate	Rect No. Khasra No. Area (K-M).	Area	
			Acre	Sq. mt.
1.	Begampur Khatola	48 17 (8-0)	1	4046.85
2.		48 23 (8-0)	1	4046.85
3.		48 18 (8-0)	1	4046.85
4.		48 24 (8-0)	1	4046.85
5.		48 25/1 (6-0)	0.75	3035.14
6.		48 25/2(2-0)	0.25	1011.71
7.		49 20/2(5-14)	0.7125	2883.38
8.		49 21(8-0)	1	4046.85
9.		56 3/1 (3-5)	0.40625	1644.03
10.		56 4/1/1(2-12)	0.325	1315.23
Total licensed area			7.44375	30123.74

SECTOR-73

PROJECT NAME & ADDRESS :

Revised Demarcation Plan of MIX
LAND USE colony under TOD policy
by M/s Prompt Engg. Pvt Ltd(License No. 121 of 2008,
LC-1783-JE(VA)-2018/15308 dated
21.05.2018) on
Revised Schedule of land
Measuring = 7.44375 Acres
Village Begampur Khatola
Sector -74,
GURUGRAM MANESAR URBAN
COMPLEX

OWNER NAME :

OWNER'S (AUTHORIZED SIGNATORY) SIGNATURE/ SEAL :
For Prompt Engineering Pvt. Ltd.

ARCHITECT'S SIGNATURE/ SEAL :

DRAWING TITLE : Revised
DEMARCATON
PLAN

SCALE :

1 : 1000

DATE :
10.09.2018

REVISION :

NORTH :

DTP
ATP
P.A.
J.D.
F.I.