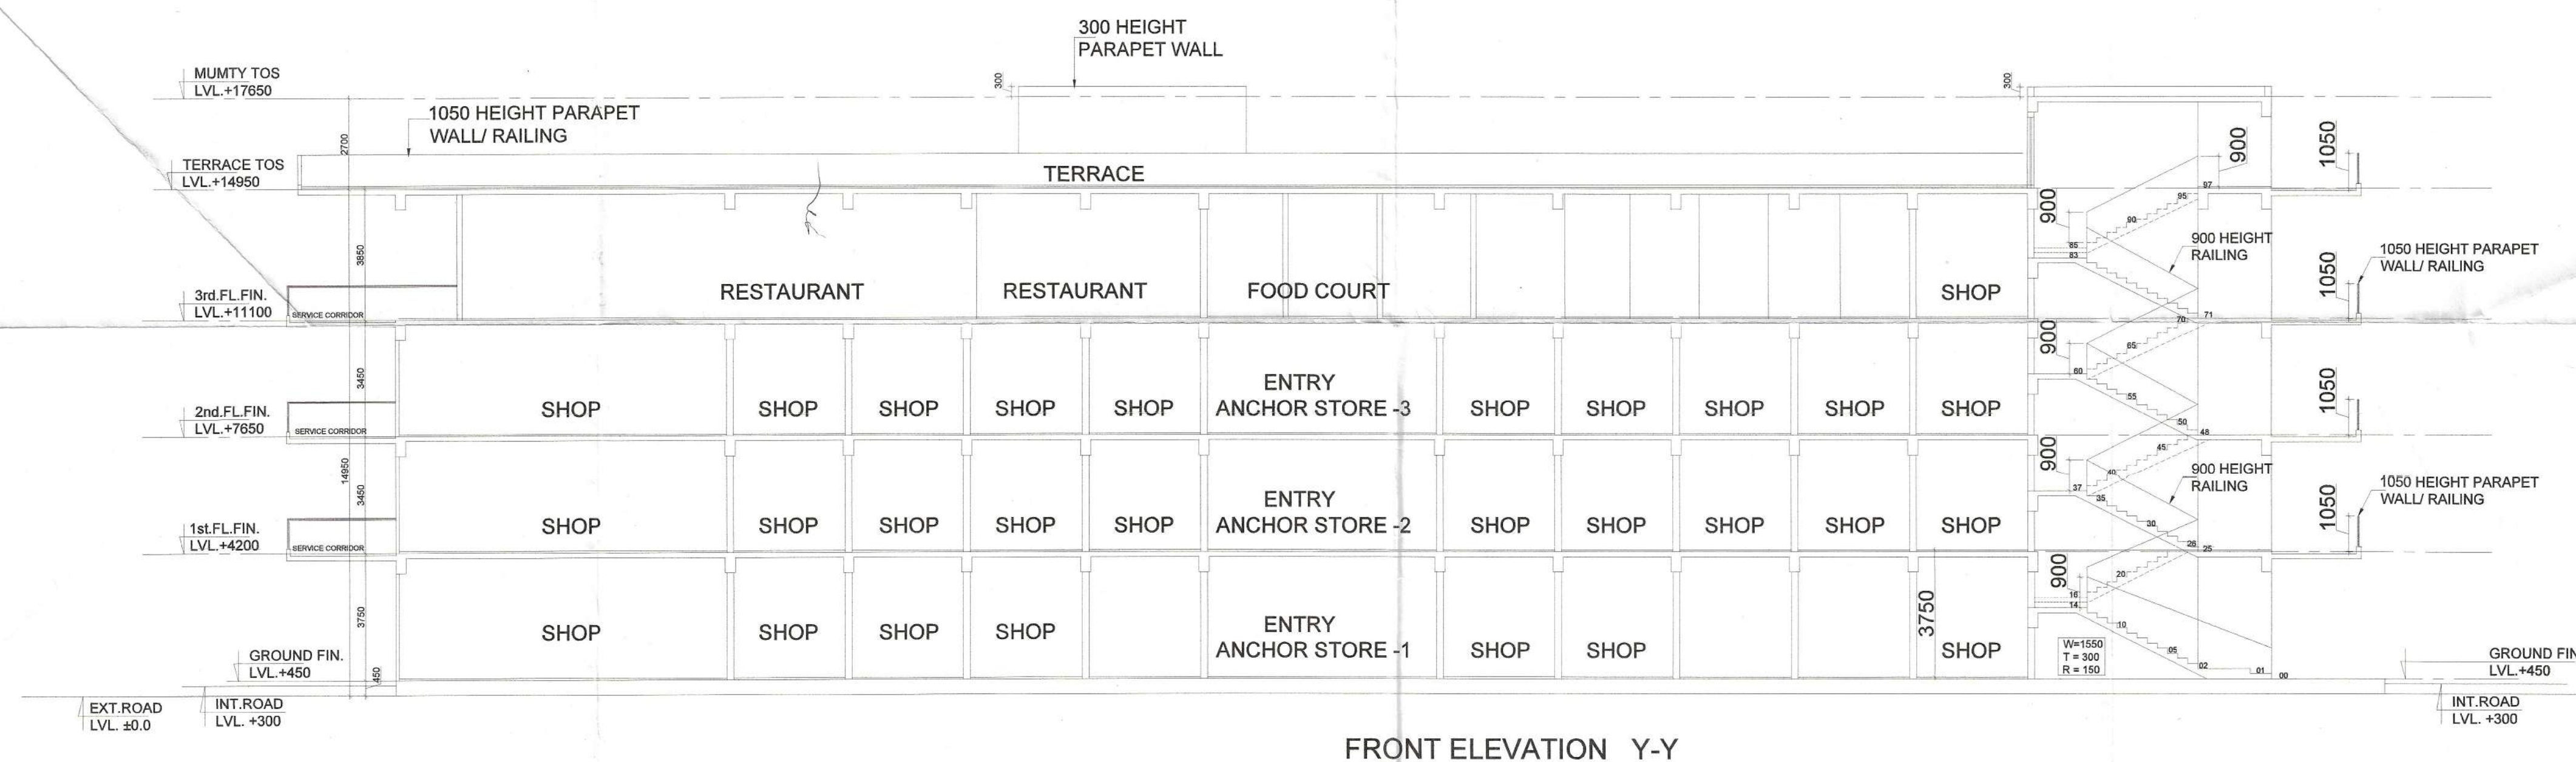
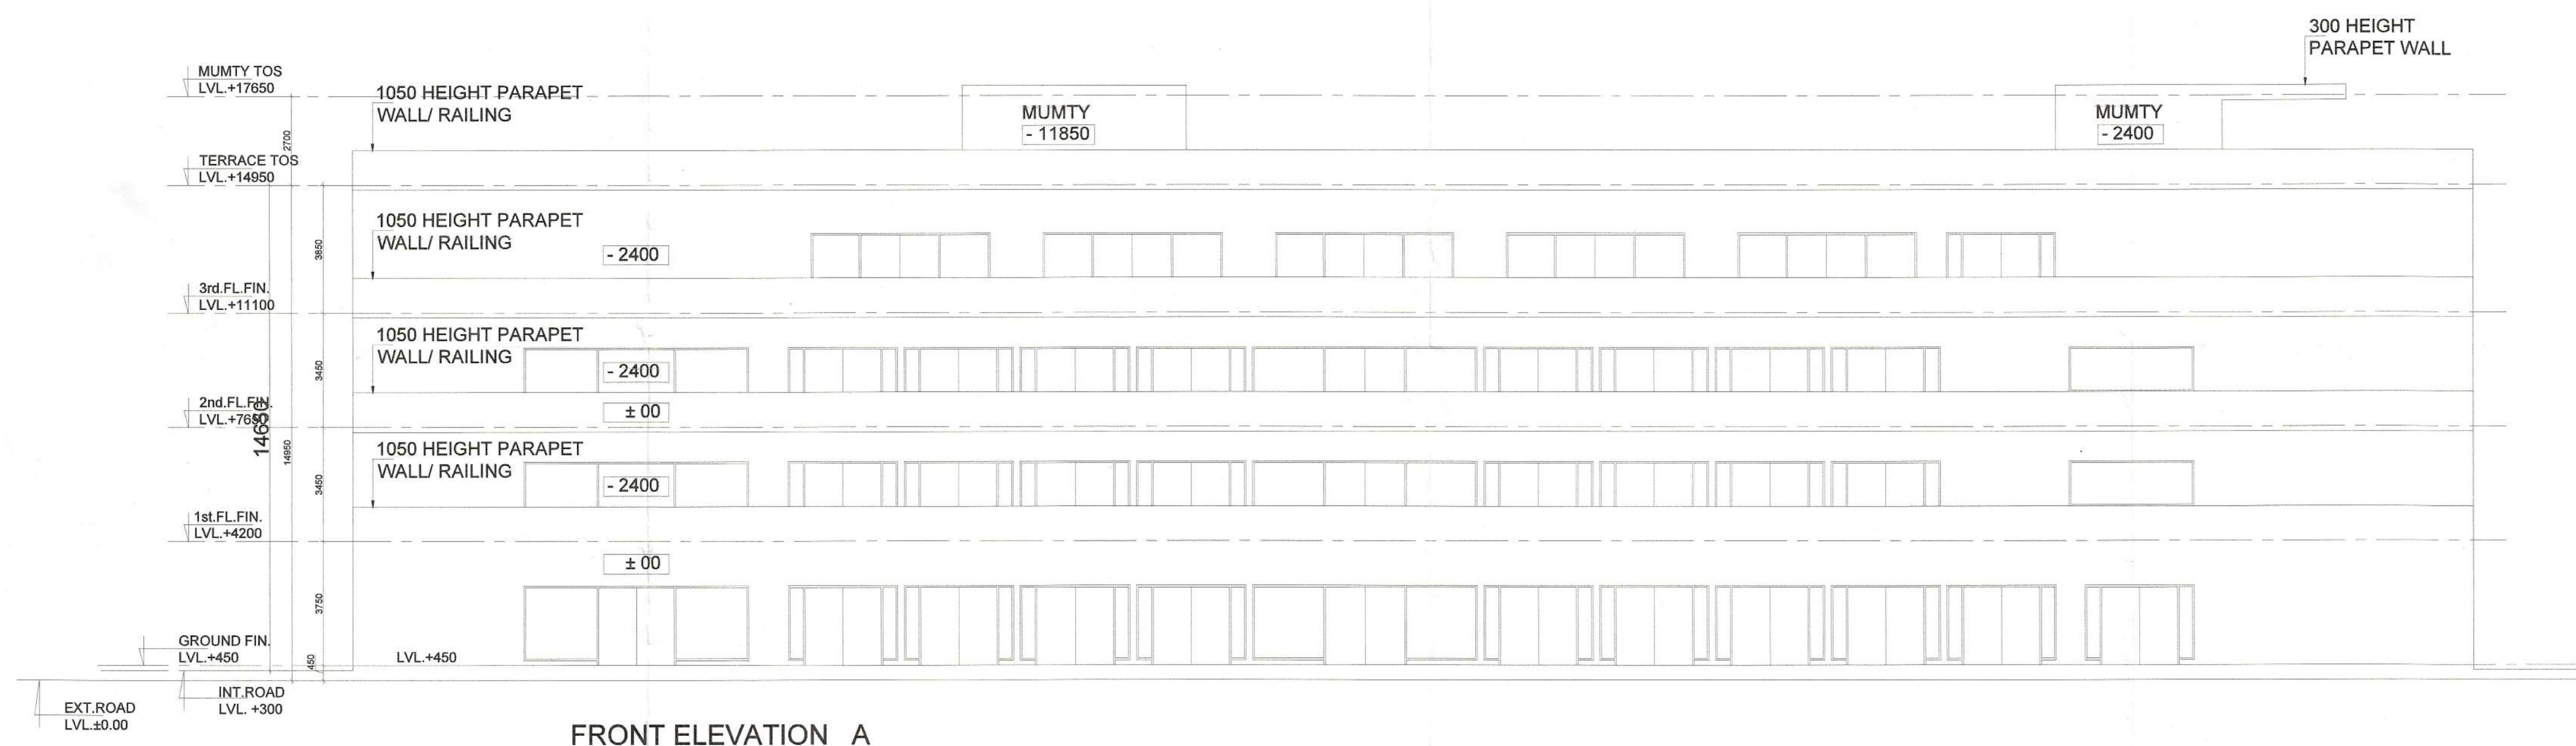


This drawing is a "COPYRIGHT"
contents of this drawing or part
thereof may not be used or
reproduced without the permission
of the Architect.

[illegible]

GENERAL NOTES

1. All dimensions are in mm unless mentioned otherwise
2. No dimensions are to be scaled from this drawing.

<i>John</i>	<i>H. Staines</i>	<i>H. P. 2</i>	<i>A</i>
A.T.P. (HQ)	S.T.P. (HQ)	S.T.P. (G)	S.T.P.
Member	Member Secretary	Member	Chairman
B.P.A.C.	B.P.A.C.	B.P.A.C.	B.P.A.C.


SANCTIONED
TO BE READ WITH THIS OFFICE
MEMO NO.: 36075
DATED: 01/12/22

DINESH KUMAR
PA(HO)

De

A.T.

DDT (T)
MEMBER.

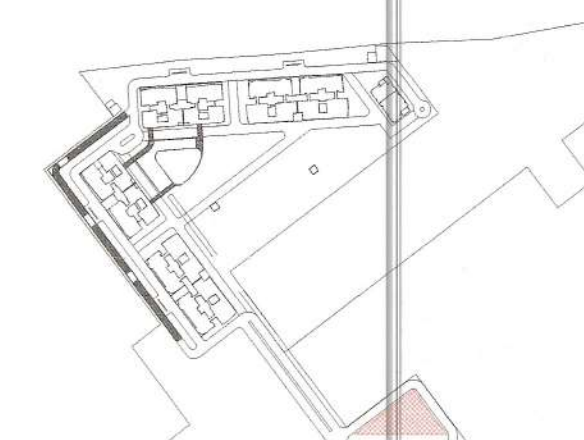

KEY PLAN

SUBMISSION DRAWINGS

CLIENT:
NOURISH DEVELOPERS PVT. LTD.

PROJECT :
BUILDING PLAN FOR RESIDENTIAL COLONY UNDER
TOD POLICY ON THE AREA MEASURING 10.30
ACRES (AFTER FREEZING OF AN AREA MEASURING
5.8125 ACRES (48K-10M) FALLING UNDER NCZ AND
NON COMPACT POCKET DUE TO NCZ) (LICENCE NO.
106 OF 2022, DATED 5/8/2022 AT SECTOR-113
DISTRICT GURUGRAM, HARYANA BEING
DEVELOPED BY NOURISH DEVELOPERS PVT. LTD


DATE SEP. 2022	CHECKED BY DEEPAK AGARWAL	APPROVED BY DEEPAK AGARWAL
SCALE 1:100	DEALT BY LAJJARAM	

DRAWING TITLE
COMMERCIAL BLOCK PLAN
FRONT ELEVATION * & SECTION

OWNER'S SIGN. Nourish Developers Private Limited

Authorized Signatory

ARCHITECT'S SIGN

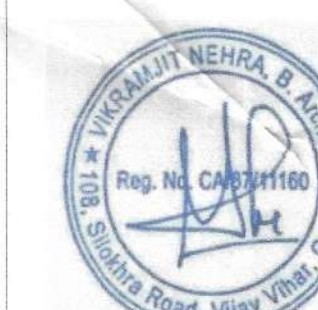

ARCHITECTS:-
C. P. KUKREJA ARCHITECTS
ASHIRWAD BUILDING,
D-1, GREEN PARK,
NEW DELHI - 110016
PHONE :- 011 26863953 FAX :- 011 26865770
EMAIL-cpkaka@cpkukreja.com

DRAWING NO.	21020/SWD-113/SUB./LATEST/COMMERCIAL/A-ELSC01
CAD NO.	

DRG. NO	49
---------	----