



[illegible]

AREA CALCULATION FOR WIMTUY, OH TANKS		
NON FAR AREA		LENGTH (A)
S. NO.	NO. OF	FORMULA
D1	2	A X B
D2	4	A X B
D3	2	A X B
D4	2	A X B
D5	2	A X B
D6	2	A X B
		3.740
TOTAL TERRACE NON FAR		

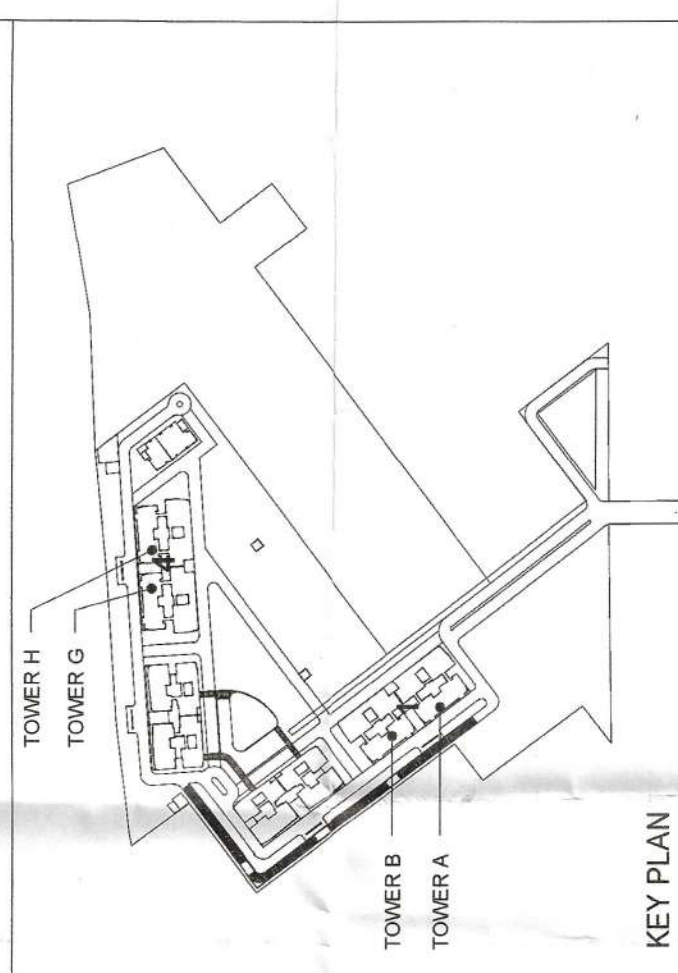

SUBMISSION DRAWINGS
 CLIENT: NOURISH DEVELOPERS PVT. LTD.
 OWNERS SIGN _____
 Nourish Developers Private Limited
 Director's Signatory _____
 Director's Signature

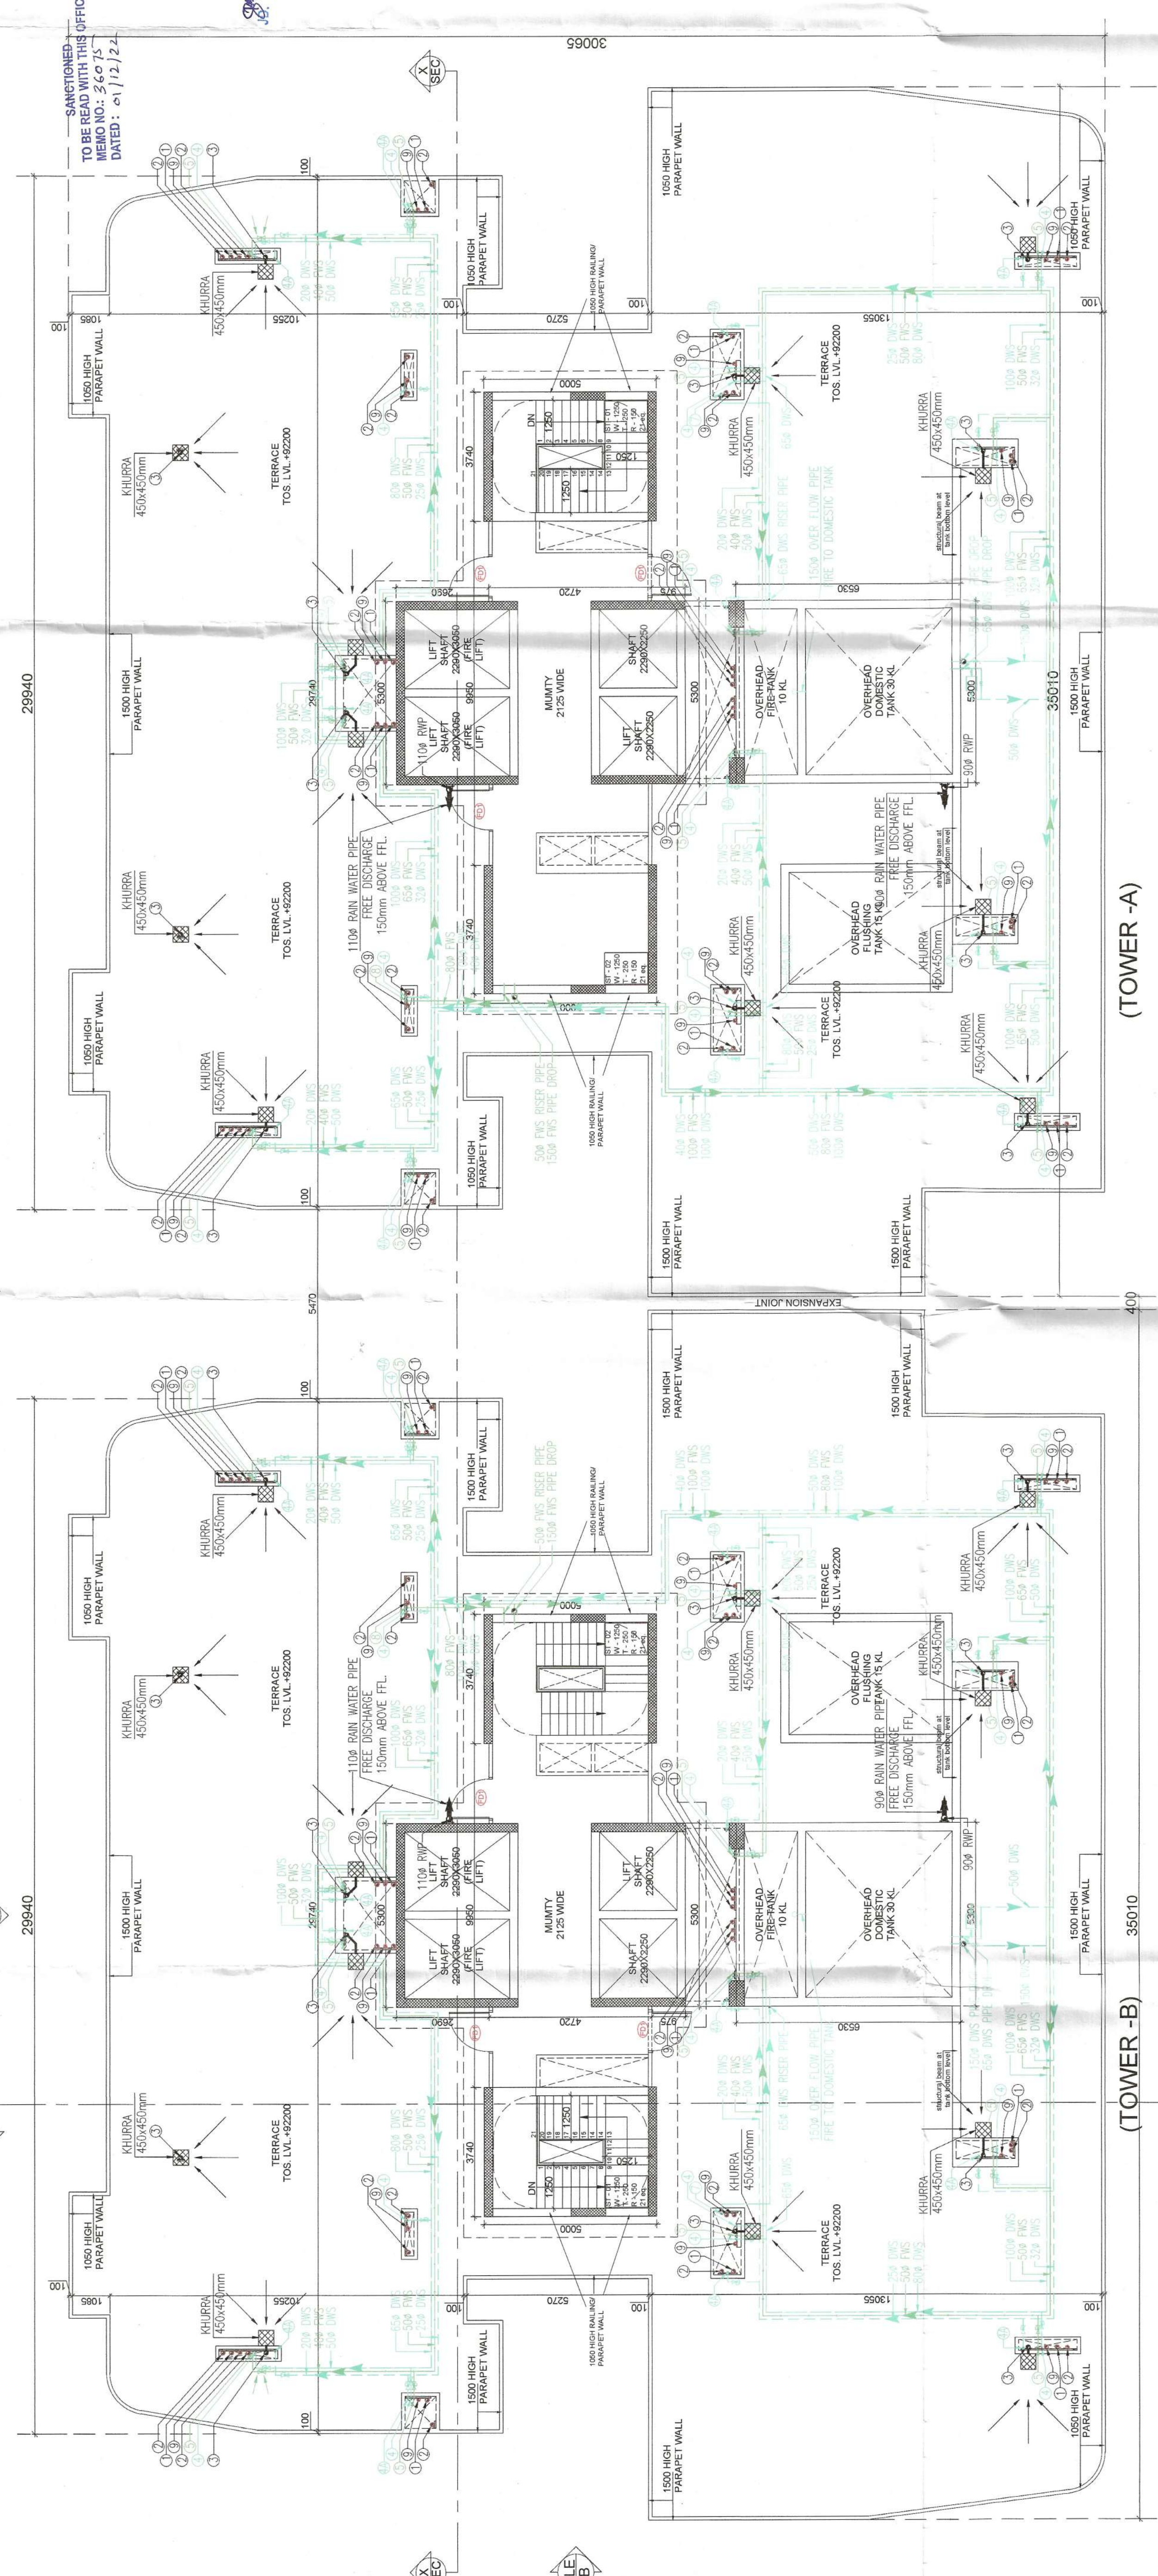

PROJECT: BUILDING PLAN FOR RESIDENTIAL COLONY UNDER TO BUILD POLICY ON THE AREA MEASURING 10.30 ACRES (AFTER FREEZING OF AN AREA MEASURING 5.81725 ACRES (48K-10M) FALLING UNDER NCZ AND NON COMPACT POCKET DUE TO NCZ) (LICENCE NO. 108 OF 2022, DATED 31/8/2022 AT SECTOR-113 DISTRICT GURUGRAM, HARYANA BEING DEVELOPED BY NOURISH DEVELOPERS PVT LTD

DRAWING TITLE

**TOWER A AND TOWER B
TERRACE, ROOF PLAN & AREA DIAGRAM**

TOWER G & TOWER H IS SIMILAR BUT MIRRORED

DATE	CHECKED BY	APPROVED BY
SEP. 2022	DEEPAK AGARWAL	
SCALE	DEALT BY	
1:00	SHANKY GARG	DEEPAK AGARWAL


ARCHITECTS:-
C. P. KUKREJA ARCHITECTS
ASHIRWAD BUILDING,
D-1, GREEN PARK,
NEW DELHI - 110016
PHONE :- 011 26863953 FAX :- 011 26865770
EMAIL-cpk@cptkureja.com

DRAWING NO.	21020/SWD-113/SUB./LATEST/BLOCK-01&04/A-TR-RF01	DRG. NO.	31
CAD NO.			


Executive Engineer-IV
Infra-II, Gangavathi Interdisciplinary Project, Suburban
Executive Engineer (P) NUIDA
Nodal officer for reports to TCP Deptt.

Chief Engineer,
(Infra-II), GMDA
Gurugram

MUMTY & WATER TANK
AREA DIAGRAM

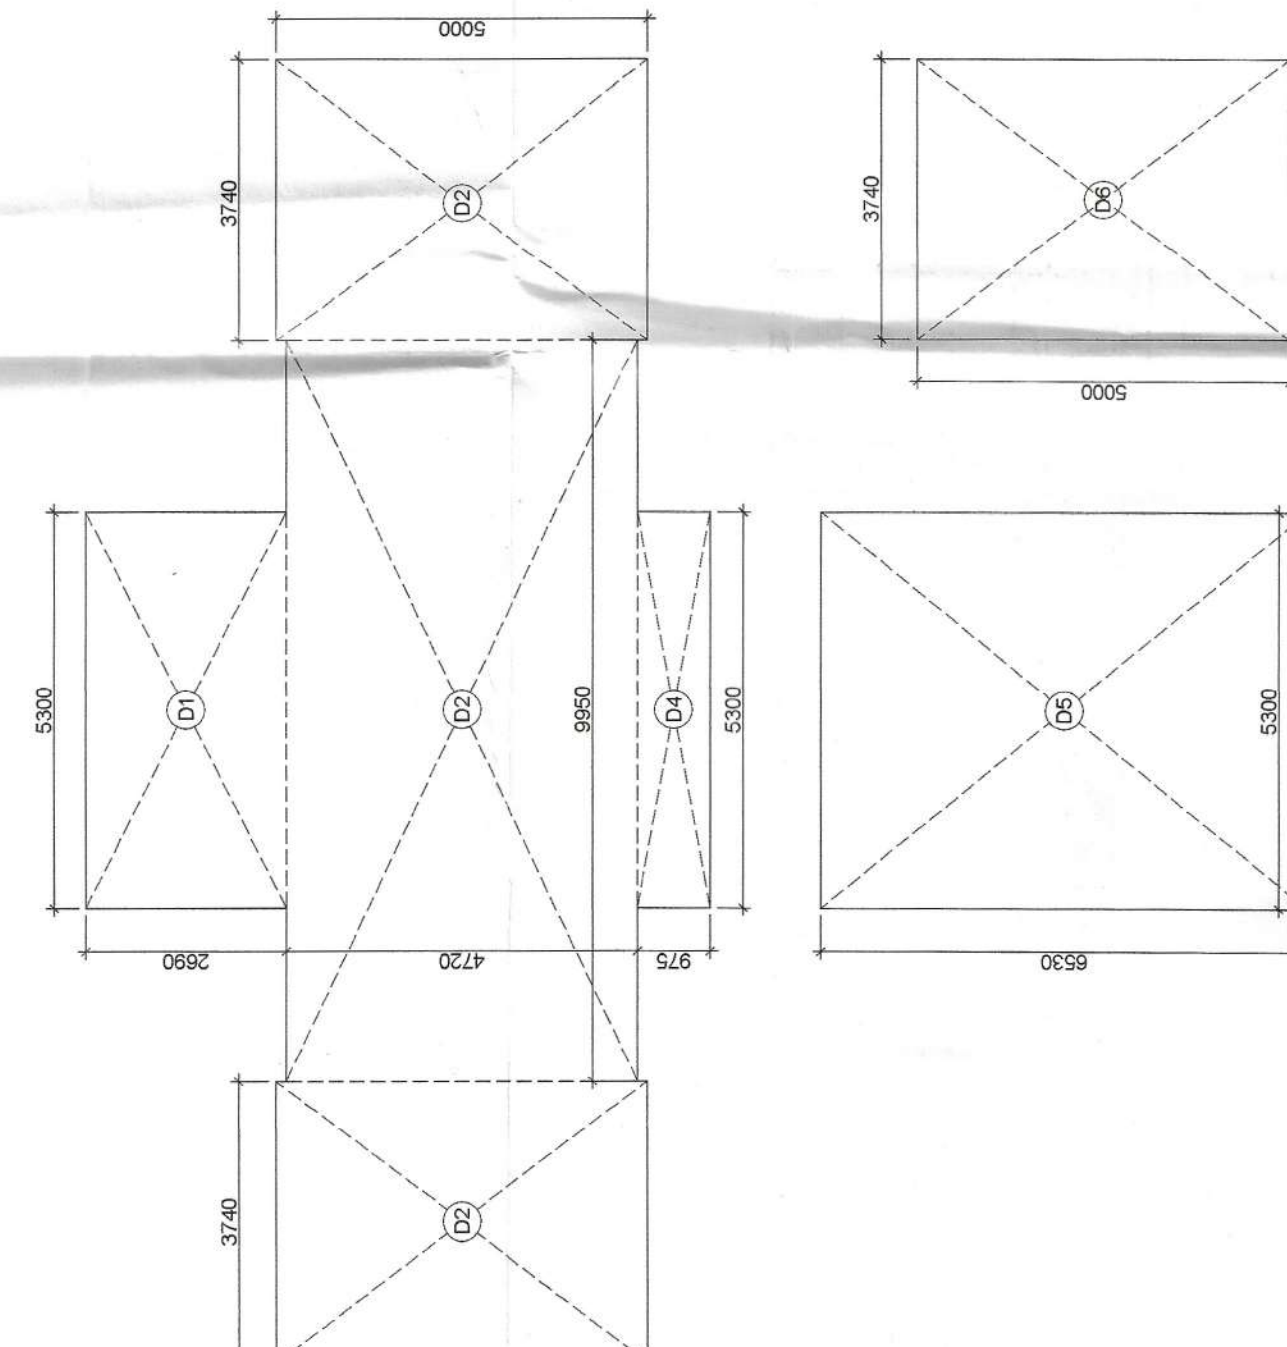

MUMTY & WATER TANK
AREA DIAGRAM

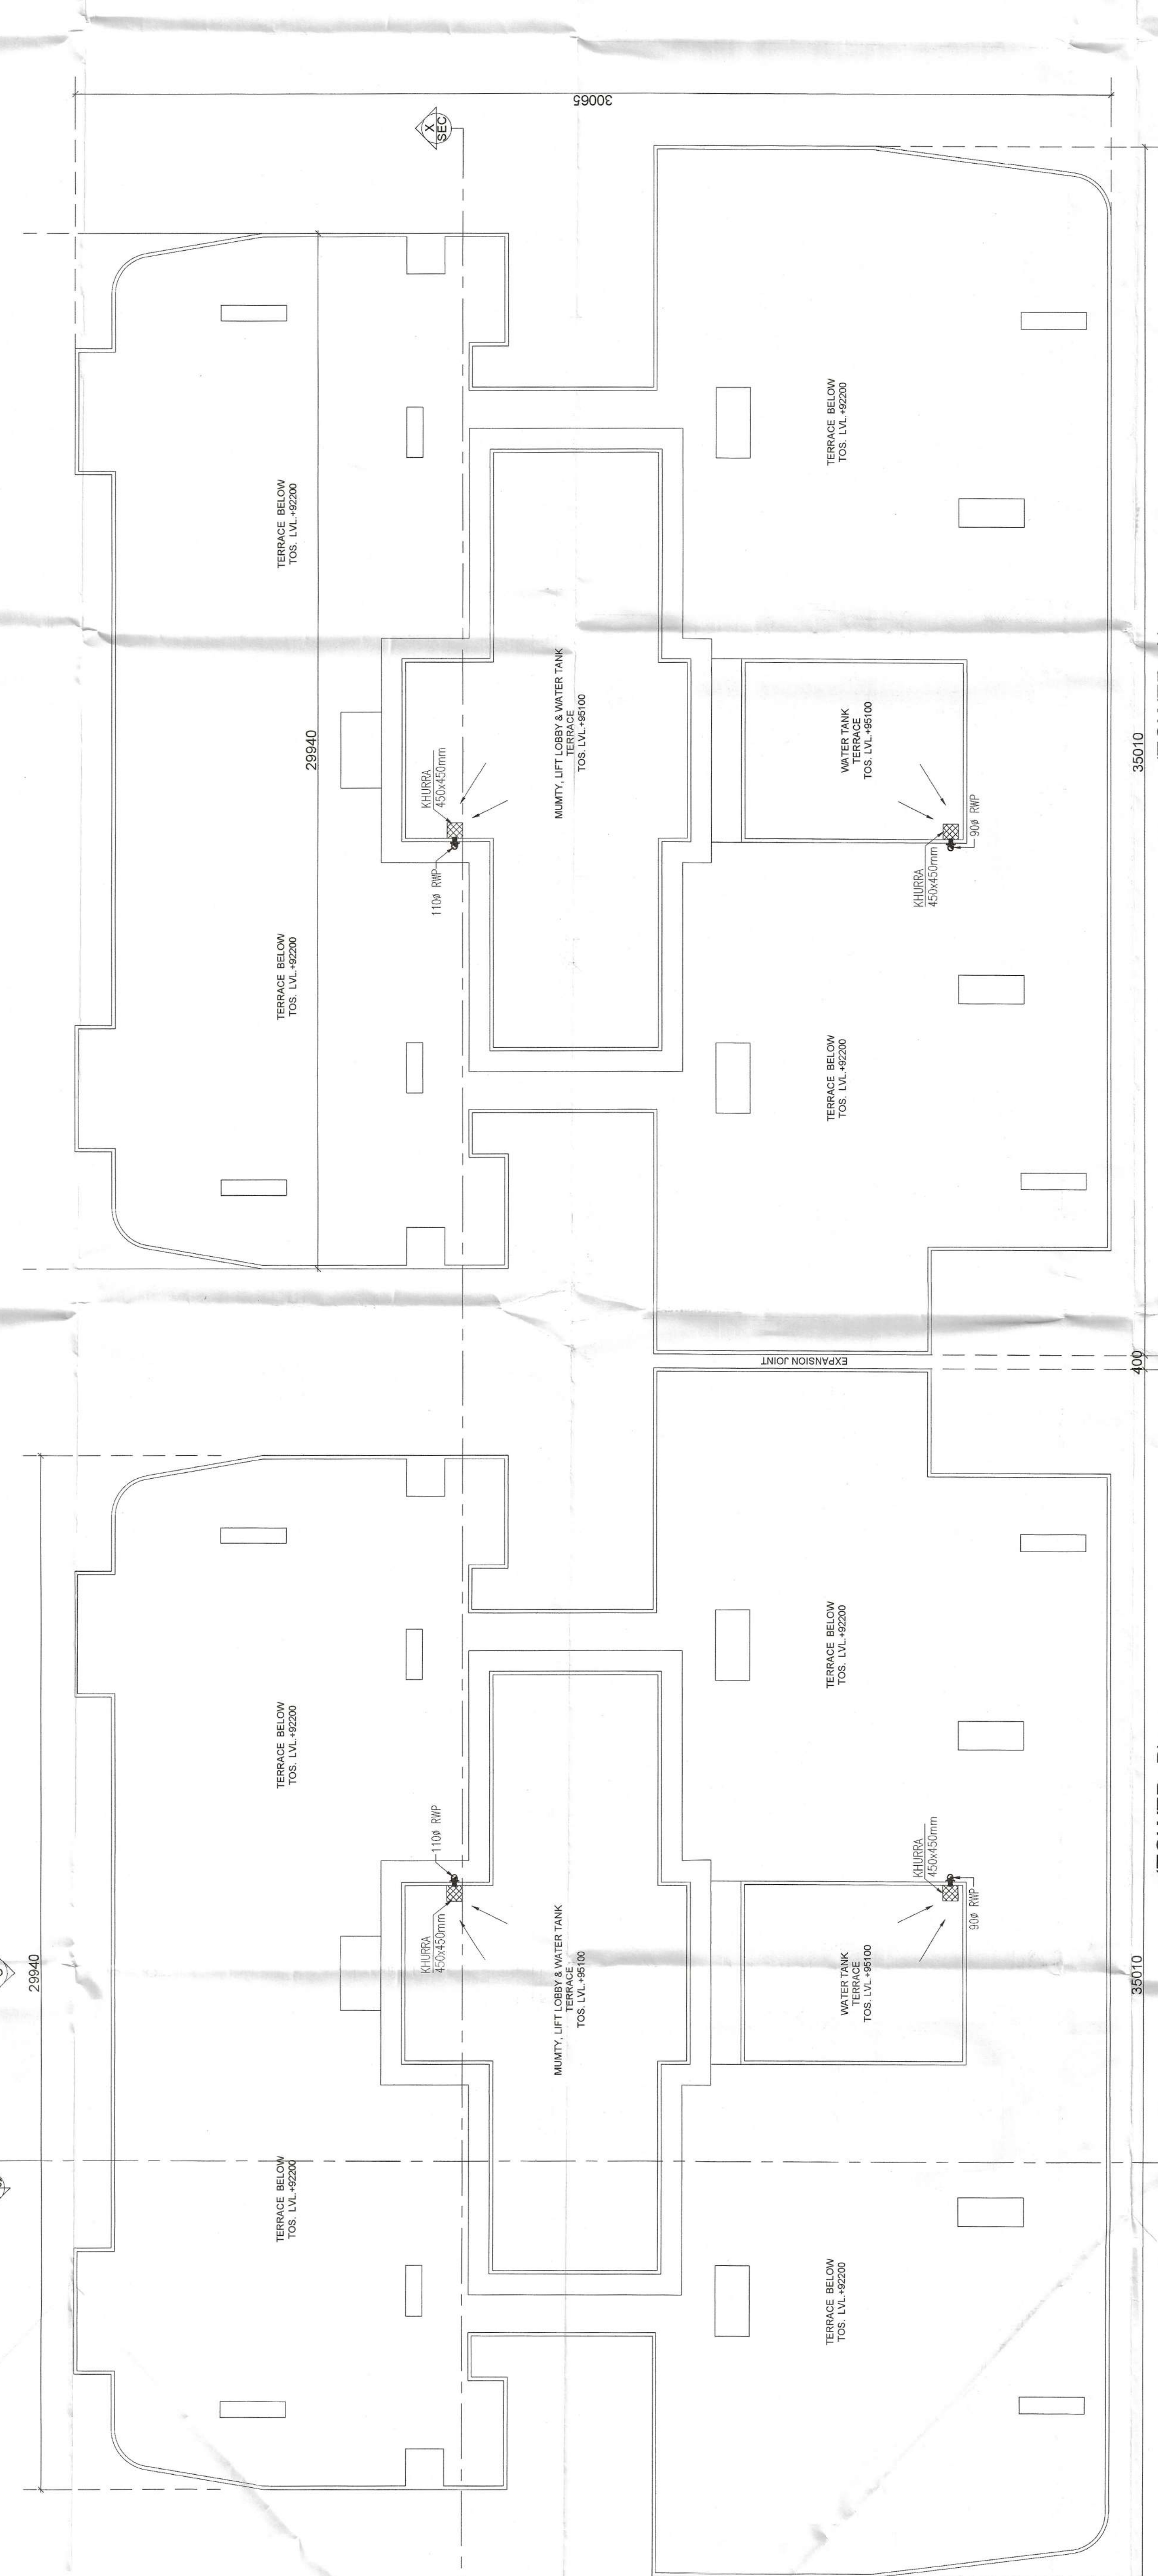

35010 (TOWER -A)

400
ROOF PLAN