

- NOTE :-**
1. ALL DIMENSIONS ARE IN MM
  2. GATE & BOUNDARY WALL AS / STANDARD DESIGN
  3. STAIRCASE AND LIFT WILL BE ADDED IN CASE OF FUTURE EXPANSION THAT THE APPLICANT PROVIDE RAIN WATER HARVESTING SYSTEM AS PER DIRECTION OF THE COMPETENT AUTHORITY.
  4. SOLAR ASSISTED WATER HEATING SYSTEM SHALL BE HAVE PROVIDED AS PER GOVT. NORMS.
  5. THAT RESPONSIBILITY OF THE STRUCTURAL DESIGN & STRUCTURAL STABILITY AGAINST THE EARTHQUAKE OF THE BUILDING BLOCK SHALL BE SOLELY OF THE ARCHITECT / OWNER

**AREA DETAIL:-**  
 PLOT AREA = 10.53 x 23.70 = 249.7435 SQM  
 PERM. FAR 145% = 362.127 SQM  
 PERM. FAR 264% = 659.322 SQM  
 PERM. COVD. AREA G. FLOOR 75% = 187.307 SQM  
 PROP. COVD. AREA ON STILT FLOOR = 182.967 (-5.700 + 5.811 + 4.478)  
 = 182.967 - 5.700 + 166.978 SQMT.  
 PROP. F.A.R. AREA STILT FLOOR = K+L+M  
 = 5.236+7.704+22.447 = 35.387 SQMT.  
 PROP. COVD. AREA 1st FLOOR = 166.978 SQMT.  
 PROP. F.A.R. AREA 1st FLOOR = 166.978 (F+G)  
 = 166.978 (-2.318+8.645)  
 = 166.978 - 10.963 = 156.015 SQMT  
 PROP. COVD. AREA 2nd FLOOR = 166.978 SQMT.  
 PROP. F.A.R. AREA 2nd FLOOR = 166.978 (F+G)  
 = 166.978 (-2.318+8.645)  
 = 166.978 - 10.963 = 156.015 SQMT  
 PROP. COVD. AREA 3rd FLOOR = 166.978 SQMT.  
 PROP. F.A.R. AREA 3rd FLOOR = 166.978 (F+G)  
 = 166.978 (-2.318+8.645)  
 = 166.978 - 10.963 = 156.015 SQMT  
 PROP. COVD. AREA 4th FLOOR = 166.978 SQMT.  
 PROP. F.A.R. AREA 4th FLOOR = 166.978 (F+G)  
 = 166.978 (-2.318+8.645)  
 = 166.978 - 10.963 = 156.015 SQMT  
 PROP. COVD. AREA Terrace Floor (Mummy + Machine Room)  
 = 5.699+10.383 = 16.082 SQMT  
 TOTAL COVD. AREA = 166.978 + 166.978 + 166.978 + 166.978 + 166.978 + 16.082 = 848.975 SQMT  
 TOTAL F.A.R. AREA = 35.387 + 156.015 + 156.015 + 156.015 + 156.015 = 657.447 SQMT

|   |                |               |
|---|----------------|---------------|
| A | = 10.65X17.180 | = 182.967 SQM |
| C | = 1.730X0.295  | = 5.700 SQM   |
| D | = 6.215X0.935  | = 5.811 SQM   |
| E | = 1.500X2.985  | = 4.478 SQM   |
| F | = 1.545X1.500  | = 2.318 SQM   |
| G | = 3.390X2.550  | = 8.645 SQM   |
| H | = 2.005X1.845  | = 3.699 SQM   |
| J | = 3.735X2.780  | = 10.383 SQM  |
| K | = 1.205X4.345  | = 5.236 SQM   |
| L | = 2.005X2.845  | = 5.704 SQM   |
| M | = 3.735X6.010  | = 22.447 SQM  |

| DOOR WINDOW SCHEDULE |      |       |        |             |
|----------------------|------|-------|--------|-------------|
| S.NO.                | ITEM | SILL  | LINTEL | SIZE        |
| 1.                   | DW   | ±00   | +2400  | 1150 x 2400 |
| 2.                   | DW1  | ±00   | +2400  | 2750 x 2400 |
| 3.                   | DW2  | ±00   | +2400  | 3050 x 2400 |
| 4.                   | DW3  | ±00   | +2400  | 2500 x 2400 |
| 5.                   | DW4  | ±00   | +2400  | 1850 x 2400 |
| 6.                   | D    | ±00   | +2400  | 1200 x 2400 |
| 7.                   | D1   | ±00   | +2400  | 1000 x 2400 |
| 8.                   | D2   | ±00   | +2400  | 750 x 2400  |
| 9.                   | V/P  | +1800 | +2400  | 750 x 600   |
| 10.                  | W1   | +600  | +2400  | 1500 x 1800 |










**PROJECT:**  
 PLOT NO 61, BLOCK-B,  
 SS LINDEN Sector- 84-85,  
 GURUGRAM (HARYANA)

**OWNER:**  
 M/s S S GROUP PRIVATE LIMITED

**OWNER SIGNATURE** **ENGINEER SIGNATURE** **ARCHITECT SIGNATURE**

**DRAWING TITLE**  
 SUBMISSION DRAWING

**DRAWING NO. KN/07-01** **SCALE - 1 : 100**  
**DATE - 25/08/2022**

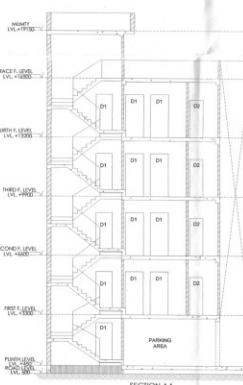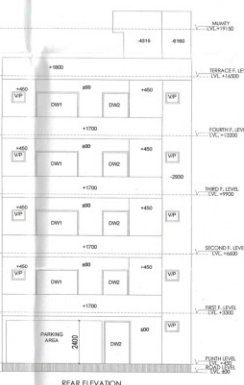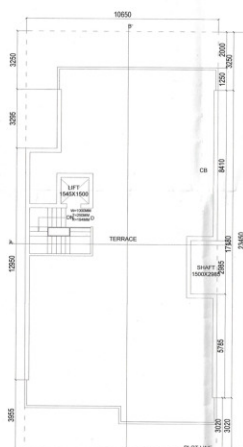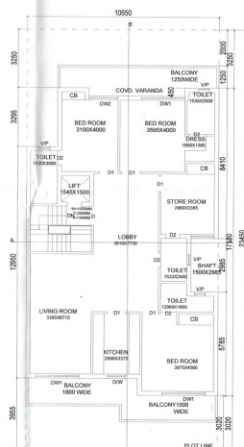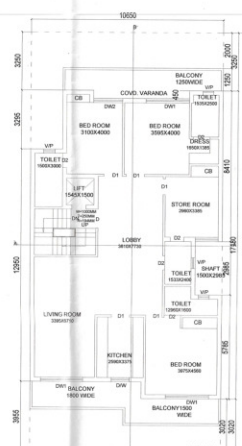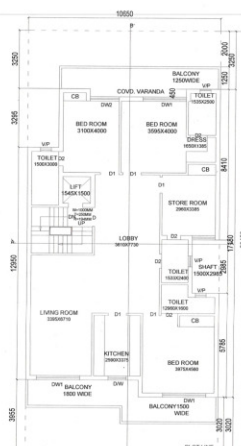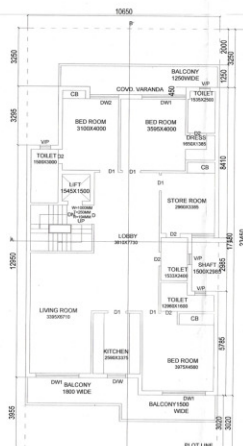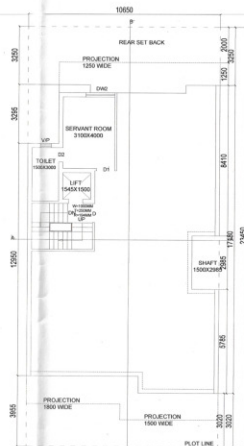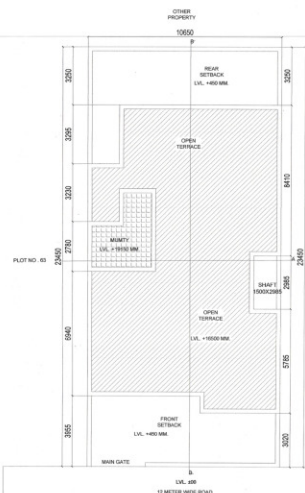

Sanction & Valid For Two Years  
Date: 19/10/22 to 18/10/24

**NOTE :-**

- ALL DIMENSIONS ARE IN MM
- GATE & BOUNDARY WALL AS / STANDARD DESIGN
- STAIRCASE AND LIFT WILL BE ADDED IN CASE OF FUTURE EXPANSION THAT THE APPLICANT PROVIDE RAIN WATER HARVESTING SYSTEM AS PER DIRECTION OF THE COMPETENT AUTHORITY.
- SOLAR ASSISTED WATER HEATING SYSTEM SHALL BE PROVIDED AS PER GOVT. NORMS.
- THAT RESPONSIBILITY OF THE STRUCTURAL DESIGN & STRUCTURAL STABILITY AGAINST THE EARTHQUAKE OF THE BUILDING BLOCK SHALL BE SOLELY OF THE ARCHITECT / OWNER

**AREA DETAIL:-**  
 PLOT AREA = 10.33 x 23.70 = 249.743 SQM  
 PERM. FAR 145% = 362.127 SQM  
 PERM. FAR 264% = 659.322 SQM  
 PREM COVD AREA G FLOOR 75% = 187.307 SQM  
 PROP. COVD. AREA ON STILT FLOOR  
 = A - (C+D+E)  
 = 182.967 - (5.700 + 5.811 + 4.478)  
 = 182.967 - 15.989 = 166.978 SQM  
 PROP. F.A.R. AREA STILT FLOOR = K+L+M  
 = 5.236+7.704+22.447 = 35.387 SQM  
 PROP. COVD. AREA 1st FLOOR = 166.978 SQM  
 PROP. F.A.R. AREA 1st FLOOR = 166.978 - (F+G)  
 = 166.978 - (2.318+8.645)  
 = 166.978 - 10.963 = 156.015 SQM  
 PROP. COVD. AREA 2nd FLOOR = 166.978 SQM  
 PROP. F.A.R. AREA 2nd FLOOR = 166.978 - (F+G)  
 = 166.978 - (2.318+8.645)  
 = 166.978 - 10.963 = 156.015 SQM  
 PROP. COVD. AREA 3rd FLOOR = 166.978 SQM  
 PROP. F.A.R. AREA 3rd FLOOR = 166.978 - (F+G)  
 = 166.978 - (2.318+8.645)  
 = 166.978 - 10.963 = 156.015 SQM  
 PROP. COVD. AREA 4th FLOOR = 166.978 SQM  
 PROP. F.A.R. AREA 4th FLOOR = 166.978 - (F+G)  
 = 166.978 - (2.318+8.645)  
 = 166.978 - 10.963 = 156.015 SQM  
 PROP. COVD. AREA Terrace FLOOR (Mumty + Machine Room)  
 (F+H+I) = 3.699+10.383 = 14.082 SQM  
 TOTAL COVD. AREA = 166.978 + 166.978 + 166.978 + 166.978 + 166.978 + 14.082 = 848.9725 SQM  
 TOTAL F.A.R. AREA = 33.387 + 156.015 + 156.015 + 156.015 + 156.015 = 657.447 SQM

| DOOR WINDOW SCHEDULE |      |       |       |
|----------------------|------|-------|-------|
| S.NO                 | ITEM | SILL  | SIZE  |
| 1.                   | DW   | ±00   | +2400 |
| 2.                   | DW1  | ±00   | +2400 |
| 3.                   | DW2  | ±00   | +2400 |
| 4.                   | DW3  | ±00   | +2400 |
| 5.                   | DW4  | ±00   | +2400 |
| 6.                   | D    | ±00   | +2400 |
| 7.                   | D1   | ±00   | +2400 |
| 8.                   | D2   | ±00   | +2400 |
| 9.                   | V/P  | +1800 | +2400 |
| 10.                  | W1   | +600  | +2400 |

**PROJECT:**  
 PLOT NO 62, BLOCK-B,  
 SS LINDEN Sector-84-85,  
 GURUGRAM (HARYANA)











**OWNER:**  
 M/S S GROUP PRIVATE LIMITED

**OWNER SIGNATURE: ENGINEER SIGNATURE ARCHITECT SIGNATURE**

**DRAWING TITLE**  
 SUBMISSION DRAWING

**DRAWING NO. KN/07-01**

**SCALE - 1 : 100**  
**DATE - 25/08/2022**

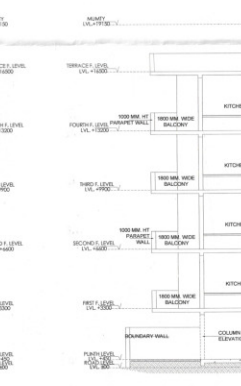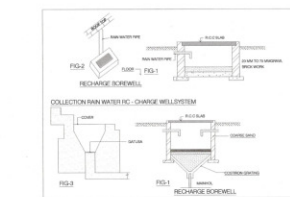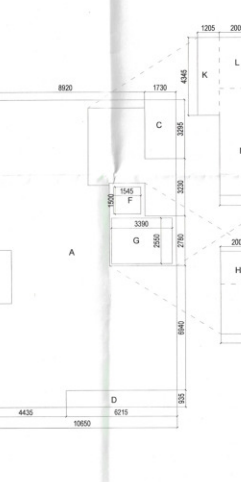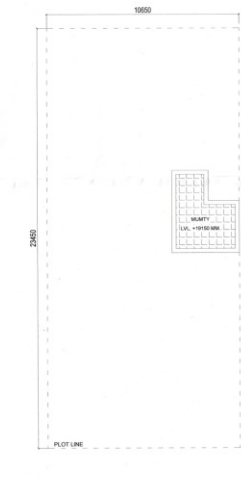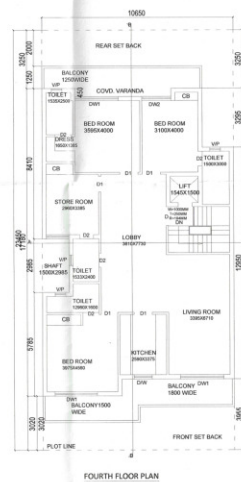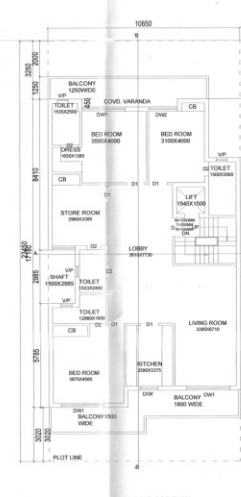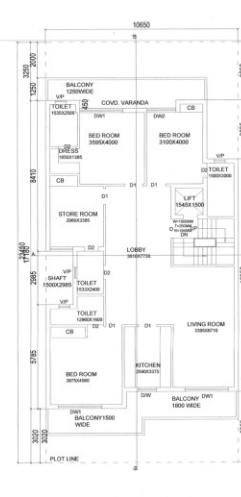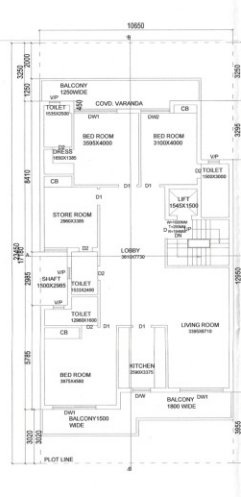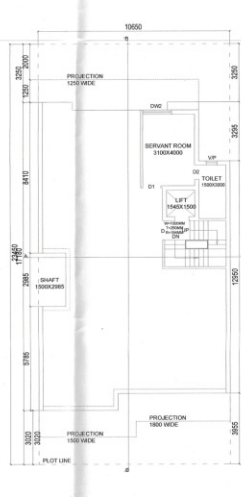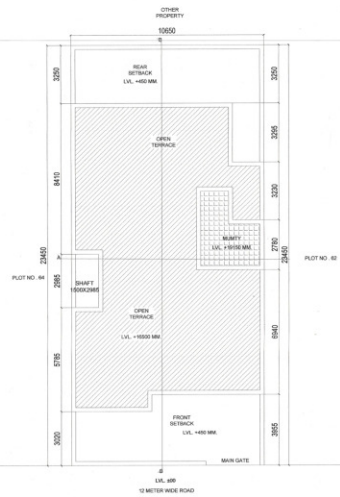

**Sanction & Valid For Two Years**  
**Date: 19/10/2024 to 19/10/2026**

**NOTE :-**

- ALL DIMENSIONS ARE IN MM
- GATE & BOUNDARY WALL AS / STANDARD DESIGN
- STAIRCASE AND LIFT WILL BE ADDED IN CASE OF FUTURE EXPANSION THAT THE APPLICANT PROVIDE RAIN WATER HARVESTING SYSTEM AS PER DIRECTION OF THE COMPETENT AUTHORITY.
- SOLAR ASSISTED WATER HEATING SYSTEM SHALL BE PROVIDED AS PER GOVT. NORMS.
- THAT RESPONSIBILITY OF THE STRUCTURAL DESIGN & STRUCTURAL STABILITY AGAINST THE EARTHQUAKE OF THE BUILDING BLOCK SHALL BE SOLELY OF THE ARCHITECT / OWNER

**AREA DETAIL:-**

PLOT AREA = 10.53 x 23.70 = 249.7435 SQM  
 PERM. FAR 145% = 362.127 SQM  
 PERM. FAR 264% = 659.322 SQM  
 PREM.COVD AREA G.FLOOR 75% = 187.307 SQM  
 PROP.COVD. AREA ON STILT FLOOR

= A + (C+D+E)  
 = 182.967 - (5.700 + 5.811 + 4.478)  
 = 182.967 - 15.989 = 166.978 SQMT.  
 PROP. F.A.R. AREA STILT FLOOR = 166.978 SQMT.  
 = 5.236 + 5.704 + 22.447 = 33.387 SQMT.  
 PROP.COVD AREA 1st FLOOR = 166.978 SQMT.  
 PROP. F.A.R. AREA 1st FLOOR = 166.978 - (F+G)  
 = 166.978 - (2.318 + 8.645)  
 = 166.978 - 10.963 = 156.015 SQMT  
 PROP.COVD. AREA 2nd FLOOR = 166.978 SQMT.  
 PROP. F.A.R. AREA 2nd FLOOR = 166.978 - (F+G)  
 = 166.978 - (2.318 + 8.645)  
 = 166.978 - 10.963 = 156.015 SQMT  
 PROP.COVD AREA 3rd FLOOR = 166.978 SQMT.  
 PROP. F.A.R. AREA 3rd FLOOR = 166.978 - (F+G)  
 = 166.978 - (2.318 + 8.645)  
 = 166.978 - 10.963 = 156.015 SQMT  
 PROP.COVD AREA 4th FLOOR = 166.978 SQMT.  
 PROP. F.A.R. AREA 4th FLOOR = 166.978 - (F+G)  
 = 166.978 - (2.318 + 8.645)  
 = 166.978 - 10.963 = 156.015 SQMT  
 PROP.COVD AREA Terrace FLOOR (Mumty + Machine Room)  
 (H+I) = 3.659 + 12.381 = 16.040 SQMT  
 TOTAL COVD. AREA = 166.978 + 166.978 + 166.978 + 166.978 + 166.978 + 14.082 = 848.9725 SQMT  
 TOTAL F.A.R. AREA = 33.387 + 156.015 + 156.015 + 156.015 + 156.015 + 156.015 + 16.040 = 637.447 SQMT

**DOOR WINDOW SCHEDULE**

| S.NO | ITEM | SILL  | LINTEL | SIZE        |
|------|------|-------|--------|-------------|
| 1.   | DW   | ±00   | +2400  | 1150 x 2400 |
| 2.   | DW1  | ±00   | +2400  | 2750 x 2400 |
| 3.   | DW2  | ±00   | +2400  | 3050 x 2400 |
| 4.   | DW3  | ±00   | +2400  | 2500 x 2400 |
| 5.   | DW4  | ±00   | +2400  | 1850 x 2400 |
| 6.   | D    | ±00   | +2400  | 1200 x 2400 |
| 7.   | D1   | ±00   | +2400  | 1000 x 2400 |
| 8.   | D2   | ±00   | +2400  | 750 x 2400  |
| 9.   | V/P  | +1800 | +2400  | 750 x 600   |
| 10.  | W1   | +600  | +2400  | 1500 x 1800 |

**PROJECT:**  
 PLOT NO 63, BLOCK-B,  
 SS LINDEN Sector- 84-85,  
 GURUGRAM (HARYANA)

**OWNER:**  
 M/S S S GROUP PRIVATE LIMITED

**OWNER SIGNATURE** **ENGINEER SIGNATURE** **ARCHITECT SIGNATURE**

**OWNER SIGNATURE**  
 M/S S S GROUP PRIVATE LIMITED













**ENGINEER SIGNATURE**  
 E. NAVEEN KUMAR  
 Registered Civil Engineer  
 H.No. 202043  
 H. No. 15th, Sec-15, Part-II  
 Gurugram-122001 (Hr.)

**ARCHITECT SIGNATURE**  
 AR. PRADEEP KUMAR  
 CAC017184000  
 Basement Shyam Complex,  
 Opp Huda Office, Sector-14, Gurugram  
 Mob. 9700172579

**DRAWING TITLE**  
 SUBMISSION DRAWING

**DRAWING NO.** KN/07-01

**SCALE - 1 : 100**  
**DATE - 25/08/2022**

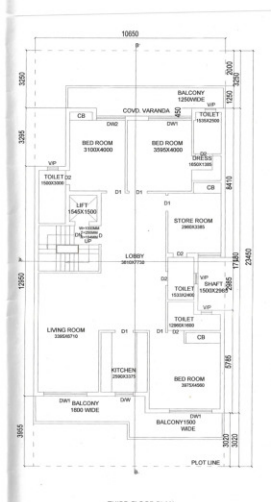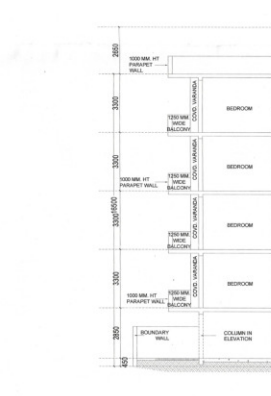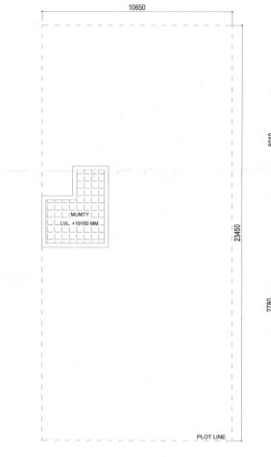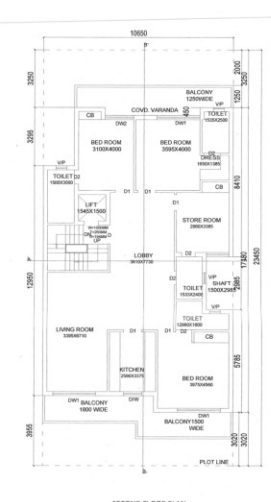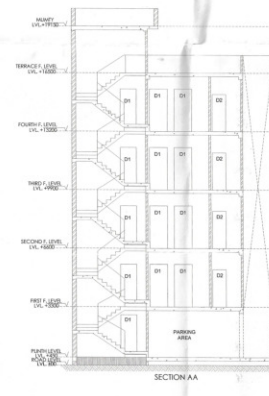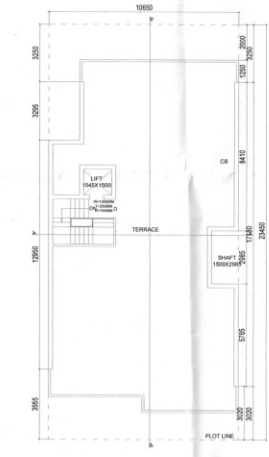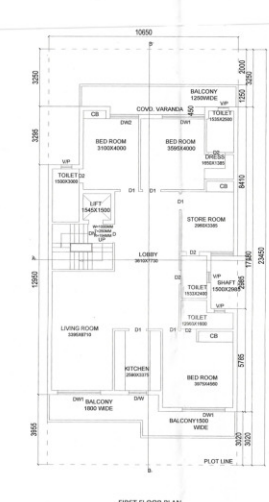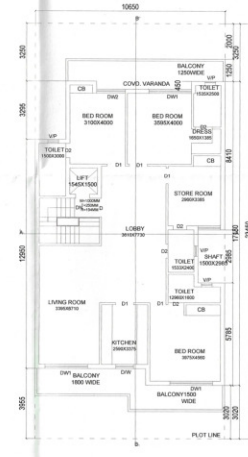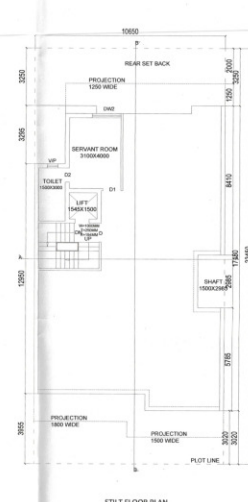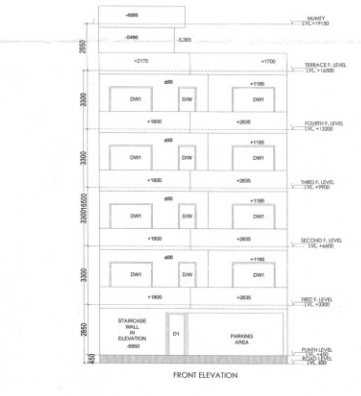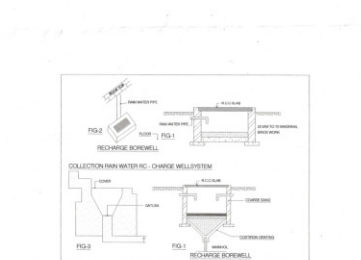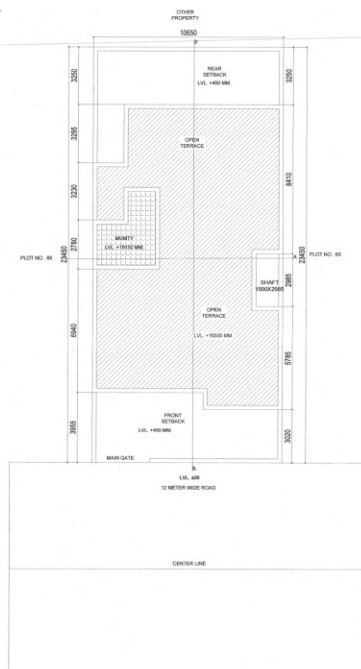

Sanction & Valid For Two Years  
Date: 19/10/2024

- NOTE:-**
1. ALL DIMENSIONS ARE IN MM
  2. GATE & BOUNDARY WALL AS / STANDARD DESIGN
  3. STAIRCASE AND LIFT WILL BE ADDED IN CASE OF FUTURE EXPANSION THAT THE APPLICANT PROVIDE RAIN WATER HARVESTING SYSTEM AS PER DIRECTION OF THE COMPETENT AUTHORITY.
  4. SOLAR ASSISTED WATER HEATING SYSTEM SHALL BE PROVIDED AS PER GOVT. NORMS.
  5. THAT RESPONSIBILITY OF THE STRUCTURAL DESIGN & STRUCTURAL STABILITY AGAINST THE EARTHQUAKE OF THE BUILDING BLOCK SHALL BE SOLELY OF THE ARCHITECT / OWNER

**AREA DETAIL:-**  
 PLOT AREA = 10.53 x 23.70 = 249.743 SQM  
 PERM. FAR 145% = 362.127 SQM  
 PERM. FAR 264% = 659.322 SQM  
 PREM COVD AREA 6 FLOOR 75% = 187.307 SQM  
 PROP. COVD. AREA ON STILT FLOOR  
 = A - (C+D+E)  
 = 182.967 - (5.700 + 5.811 + 4.478)  
 = 5.28645, 7084-22477 = 53.387 SQM  
 PROP. COVD. AREA 1st FLOOR = 166.978 SQM  
 PROP. F.A.R. AREA 1st FLOOR = 166.978 (F+G)  
 = 166.978 - (2.318+8.645)  
 = 166.978 - 10.963 = 156.015 SQM  
 PROP. COVD. AREA 2nd FLOOR = 166.978 SQM  
 PROP. F.A.R. AREA 2nd FLOOR = 166.978 (F+G)  
 = 166.978 - (2.318+8.645)  
 = 166.978 - 10.963 = 156.015 SQM  
 PROP. COVD. AREA 3rd FLOOR = 166.978 SQM  
 PROP. F.A.R. AREA 3rd FLOOR = 166.978 (F+G)  
 = 166.978 - (2.318+8.645)  
 = 166.978 - 10.963 = 156.015 SQM  
 PROP. COVD. AREA 4th FLOOR = 166.978 SQM  
 PROP. F.A.R. AREA 4th FLOOR = 166.978 (F+G)  
 = 166.978 - (2.318+8.645)  
 = 166.978 - 10.963 = 156.015 SQM  
 PROP. COVD. AREA Terrace FLOOR (Mummy + Machine Room)  
 = (M+L) = 3.699+3.385 = 7.084 SQM  
 TOTAL COVD. AREA = 166.978 + 166.978 + 166.978 + 166.978 + 166.978 + 14.082 = 848.9725 SQM  
 TOTAL F.A.R. AREA = 93.387 + 156.015 + 156.015 + 156.015 + 156.015 + 657.447 SQM

|   |                |               |
|---|----------------|---------------|
| A | = 10.65X17.180 | = 182.967 SQM |
| C | = 1.730X3.235  | = 5.700 SQM   |
| D | = 6.215X0.935  | = 5.811 SQM   |
| E | = 1.500X2.985  | = 4.478 SQM   |
| F | = 1.545X1.500  | = 2.318 SQM   |
| G | = 3.390X2.550  | = 8.645 SQM   |
| H | = 2.005X1.885  | = 3.699 SQM   |
| J | = 3.735X2.780  | = 10.385 SQM  |
| K | = 1.205X4.345  | = 5.236 SQM   |
| L | = 2.005X2.885  | = 5.704 SQM   |
| M | = 3.735X6.010  | = 22.447 SQM  |

| DOOR WINDOW SCHEDULE |      |       |        |             |
|----------------------|------|-------|--------|-------------|
| S.NO                 | ITEM | SILL  | LINTEL | SIZE        |
| 1.                   | DW   | ±00   | +2400  | 1150 x 2400 |
| 2.                   | DW1  | ±00   | +2400  | 2750 x 2400 |
| 3.                   | DW2  | ±00   | +2400  | 3050 x 2400 |
| 4.                   | DW3  | ±00   | +2400  | 2500 x 2400 |
| 5.                   | DW4  | ±00   | +2400  | 1850 x 2400 |
| 6.                   | D    | ±00   | +2400  | 1200 x 2400 |
| 7.                   | D1   | ±00   | +2400  | 1000 x 2400 |
| 8.                   | D2   | ±00   | +2400  | 750 x 2400  |
| 9.                   | V/P  | +1800 | +2400  | 750 x 600   |
| 10.                  | W1   | +600  | +2400  | 1500 x 1800 |

**PROJECT:**  
 PLOT NO 64, BLOCK-B,  
 SS LINDEN Sector-84-85,  
 GURUGRAM (HARYANA)












**OWNER:**  
 M/S S S GROUP PRIVATE LIMITED

**OWNER SIGNATURE** **ENGINEER SIGNATURE** **ARCHITECT SIGNATURE**  
 S.S. KUMAR  
 Registered Civil Engineer  
 Huda No. 2020/43  
 H. No. 1548, Sec-15, Part-II  
 Gurugram-122001 (Haryana)

**DRAWING TITLE**  
 SUBMISSION DRAWING

**DRAWING NO.** KN/07-01

**SCALE** - 1 : 100  
**DATE** - 25/08/2022

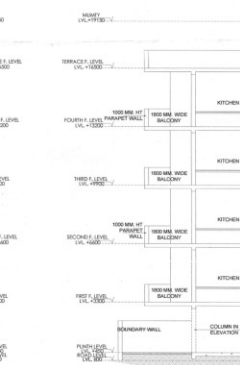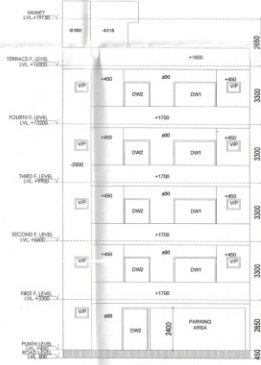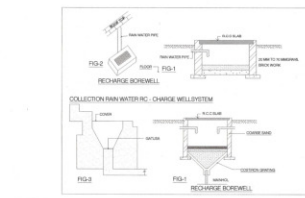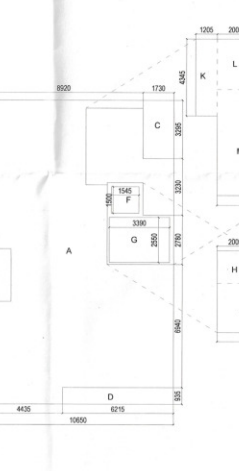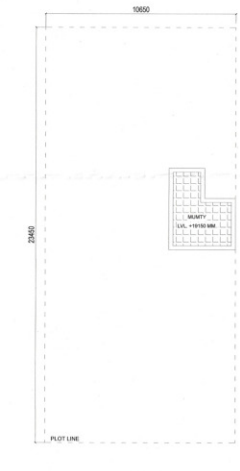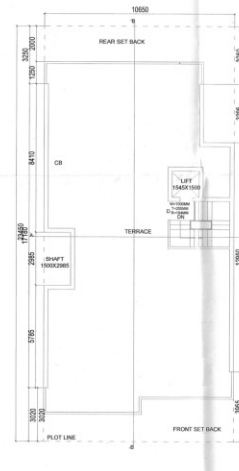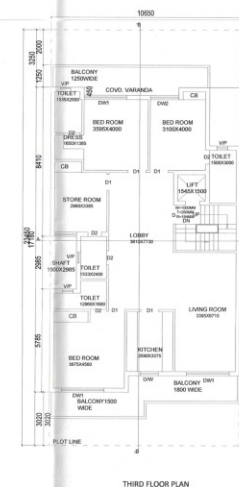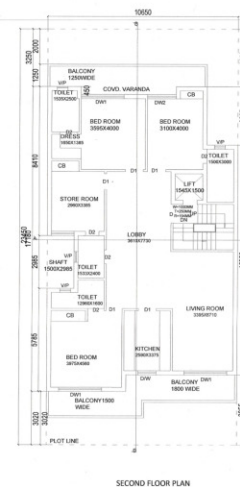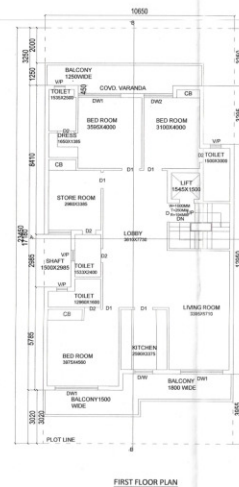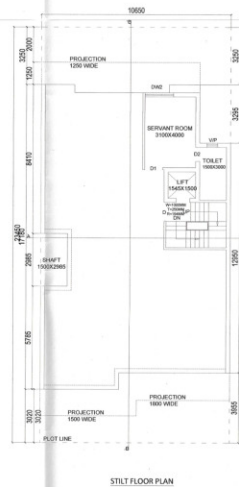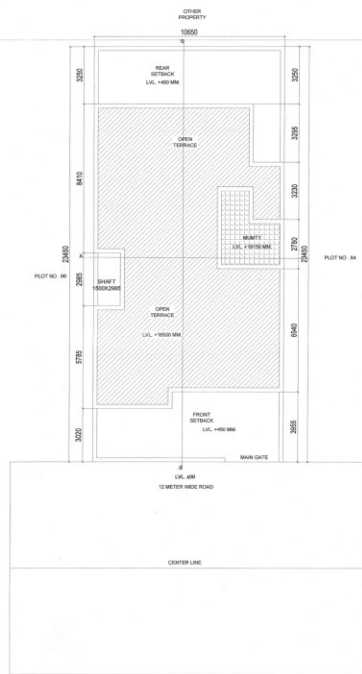

Sanction & Valid For Two Years  
Date: 19/01/22 to 18/01/24

# NOTE :-

- ALL DIMENSIONS ARE IN MM
- GATE & BOUNDARY WALL AS / STANDARD DESIGN
- STAIRCASE AND LIFT WILL BE ADDED IN CASE OF FUTURE EXPANSION THAT THE APPLICANT PROVIDE RAIN WATER HARVESTING SYSTEM AS PER DIRECTION OF THE COMPETENT AUTHORITY.
- SOLAR ASSISTED WATER HEATING SYSTEM SHALL BE PROVIDED AS PER GOVT. NORMS.
- THAT RESPONSIBILITY OF THE STRUCTURAL DESIGN & STRUCTURAL STABILITY AGAINST THE EARTHQUAKE OF THE BUILDING SHALL BE SOLELY OF THE ARCHITECT / OWNER

## AREA DETAIL:-

PLOT AREA = 10.53 x 23.70 = 249.7435 SQM  
 PERM. FAR 145% = 362.127 SQM  
 PERM. FAR 265% = 659.322 SQM  
 PREM. COVD AREA G.FLOOR 75% = 187.307 SQM  
 PROP. COVD. AREA ON STILT FLOOR = A - (C+D+E)  
 = 182.967 - (5.700 + 5.811 + 4.478)  
 = 182.967 - 15.989 = 166.978 SQM  
 PROP. F.A.R. AREA STILT FLOOR = K+L+M  
 = 5.236+5.704+2.447 = 33.387 SQM  
 PROP. COVD. AREA 1st FLOOR = 166.978 SQM  
 PROP. F.A.R. AREA 1st FLOOR = (F+G)  
 = 166.978 - (2.318+8.645)  
 = 166.978 - 10.963 = 156.015 SQM  
 PROP. COVD. AREA 2nd FLOOR = 166.978 SQM  
 PROP. F.A.R. AREA 2nd FLOOR = 166.978 - (F+G)  
 = 166.978 - (2.318+8.645)  
 = 166.978 - 10.963 = 156.015 SQM  
 PROP. COVD. AREA 3rd FLOOR = 166.978 SQM  
 PROP. F.A.R. AREA 3rd FLOOR = 166.978 - (F+G)  
 = 166.978 - (2.318+8.645)  
 = 166.978 - 10.963 = 156.015 SQM  
 PROP. COVD. AREA 4th FLOOR = 166.978 SQM  
 PROP. F.A.R. AREA 4th FLOOR = 166.978 - (F+G)  
 = 166.978 - (2.318+8.645)  
 = 166.978 - 10.963 = 156.015 SQM  
 PROP. COVD. AREA Terrace Floor (Mumty + Machine Room)  
 = (H+I) = 3.699+10.383 = 14.082 SQM  
 TOTAL COVD. AREA = 166.978 + 166.978 + 166.978 + 166.978 + 166.978 + 14.082 = 848.9725 SQM  
 TOTAL F.A.R. AREA = 33.387 + 156.015 + 156.015 + 156.015 + 156.015 + 657.447 SQM

|   |                |               |
|---|----------------|---------------|
| A | = 10.65X17.180 | = 182.967 SQM |
| C | = 1.730X2.295  | = 3.970 SQM   |
| D | = 6.215X0.935  | = 5.811 SQM   |
| E | = 1.500X2.985  | = 4.478 SQM   |
| F | = 1.545X1.500  | = 2.318 SQM   |
| G | = 3.390X2.550  | = 8.645 SQM   |
| H | = 2.005X1.845  | = 3.699 SQM   |
| J | = 3.735X2.780  | = 10.383 SQM  |
| K | = 1.205X4.345  | = 5.236 SQM   |
| L | = 2.005X2.845  | = 5.704 SQM   |
| M | = 3.735X0.010  | = 22.447 SQM  |

| DOOR WINDOW SCHEDULE |      |        |                    |
|----------------------|------|--------|--------------------|
| S.NO                 | ITEM | SILL   | SIZE               |
| 1.                   | DW   | + 2400 | 1150 x 2400        |
| 2.                   | DW1  | + 400  | + 2400 2750 x 2400 |
| 3.                   | DW2  | + 400  | + 2400 3050 x 2400 |
| 4.                   | DW3  | + 400  | + 2400 2500 x 2400 |
| 5.                   | DW4  | + 400  | + 2400 1850 x 2400 |
| 6.                   | D    | + 400  | + 2400 1200 x 2400 |
| 7.                   | D1   | + 400  | + 2400 1000 x 2400 |
| 8.                   | D2   | + 400  | + 2400 750 x 2400  |
| 9.                   | V/P  | + 1800 | + 2400 750 x 600   |
| 10.                  | W1   | + 600  | + 2400 1500 x 1800 |

## PROJECT :

PLOT NO 65, BLOCK-B,  
 55 LINDEN Sector- 84-85,  
 GURUGRAM (HARYANA)

## OWNER :

M/s S S GROUP PRIVATE LIMITED

## OWNER SIGNATURE ENGINEER SIGNATURE ARCHITECT SIGNATURE

AR. PRADEEP KUMAR  
 Registered Civil Engineer  
 H.No. 1548, Sec-15, Faridkot  
 Gurugram-122001 (Haryana)




## DRAWING TITLE

SUBMISSION DRAWING


DRAWING NO. KN/07-01

SCALE : 1 : 100


DATE - 25/08/2022

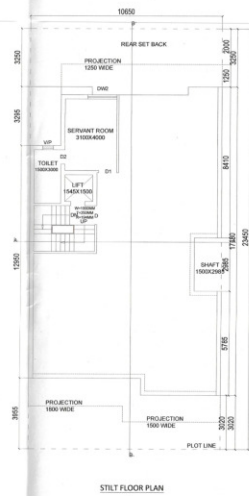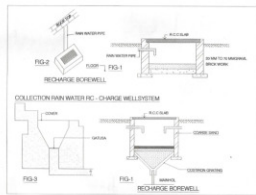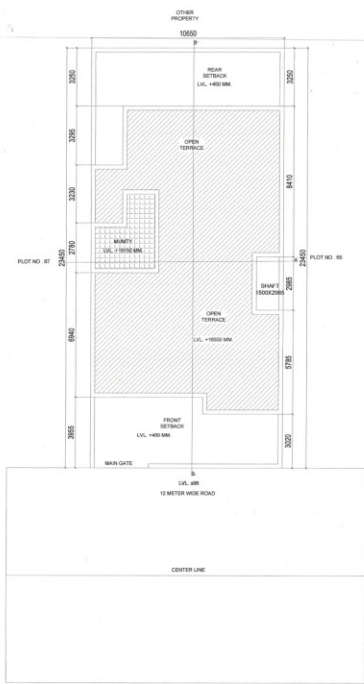


STILT FLOOR PLAN

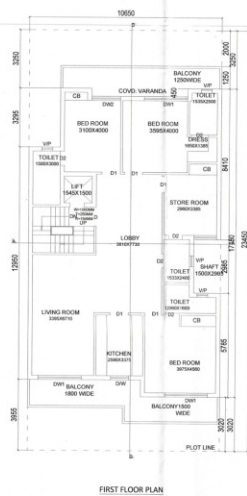


FIRST FLOOR PLAN

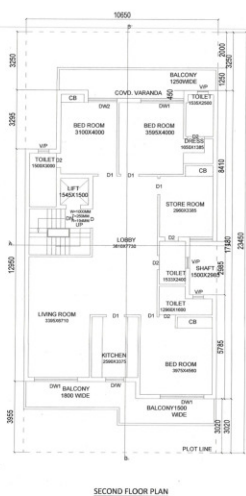


SECOND FLOOR PLAN

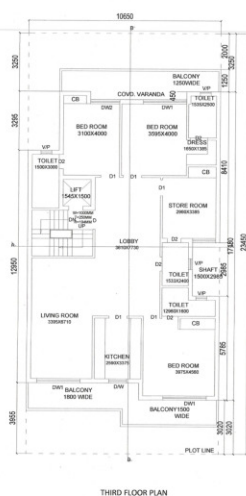


THIRD FLOOR PLAN

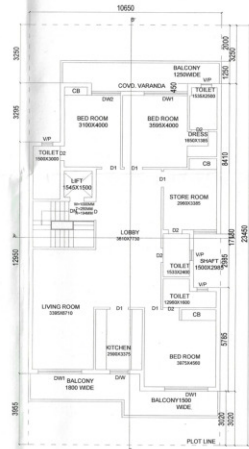


FOURTH FLOOR PLAN

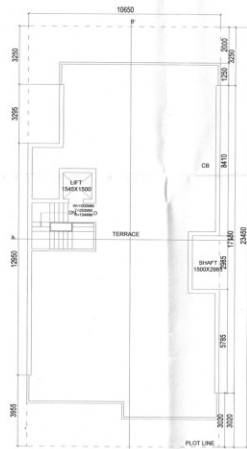


TERRACE FLOOR PLAN

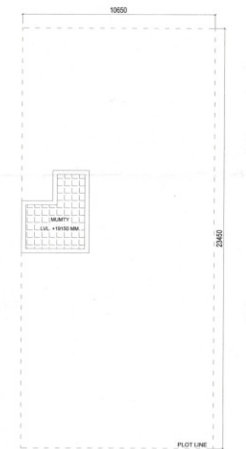


MUMMY FLOOR PLAN

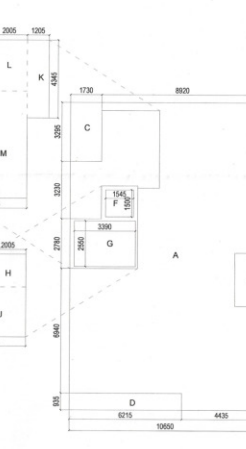


AREA DIAGRAM

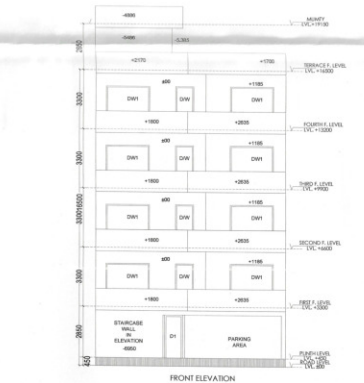


FRONT ELEVATION

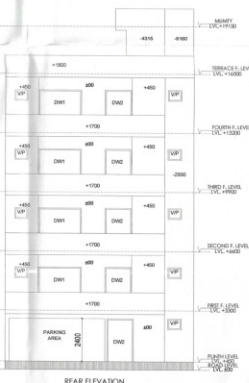


REAR ELEVATION

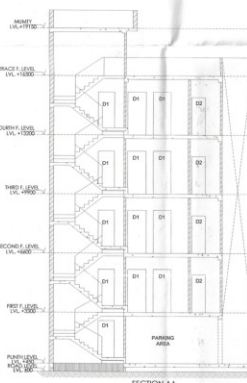

SECTION AA

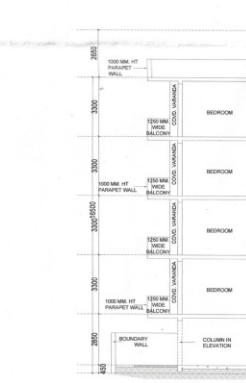

SECTION BB

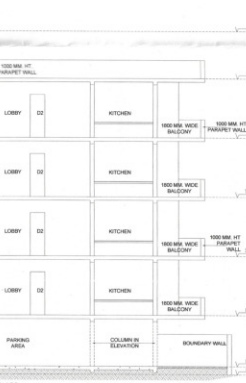

AREA DIAGRAM

Sanction & Valid For Two Years  
Date: 19/08/2024

#### NOTE:-

1. ALL DIMENSIONS ARE IN MM
2. GATE & BOUNDARY WALL AS / STANDARD DESIGN
3. STAIRCASE AND LIFT WILL BE ADDED IN CASE OF FUTURE EXPANSION THAT THE APPLICANT PROVIDE RAIN WATER HARVESTING SYSTEM AS PER DIRECTION OF THE COMPETENT AUTHORITY.
4. SOLAR ASSISTED WATER HEATING SYSTEM SHALL BE HAVE PROVIDED AS PER GOVT. NORMS.
5. THAT RESPONSIBILITY OF THE STRUCTURAL DESIGN & STRUCTURAL STABILITY AGAINST THE EARTHQUAKE OF THE BUILDING BLOCK SHALL BE SOLELY OF THE ARCHITECT / OWNER

#### AREA DETAIL:-

PLOT AREA =  $10.53 \times 23.70$  = 249.7435 SQM  
 PERM. FAR 145% = 362.127 SQM  
 PERM. FAR 264% = 659.322 SQM  
 PREM. COVD. AREA G. FLOOR 7% = 187.307 SQM  
 PROP. COVD. AREA ON STILT FLOOR  
 =  $A - (C+D+E)$   
 =  $382.967 - (5.700 + 5.811 + 4.478)$   
 =  $382.967 - 15.989$  = 166.978 SQM  
 PROP. F.A.R. AREA STILT FLOOR =  $K \times L + M$   
 =  $5.386 \times 7.004 + 2.447$  = 33.387 SQM  
 PROP. COVD. AREA 1st FLOOR = 166.978 SQM  
 PROP. F.A.R. AREA 1st FLOOR = 166.978 (F+G)  
 = 166.978 (2.318+8.645)  
 = 166.978 - 10.963 = 156.015 SQM  
 PROP. COVD. AREA 2nd FLOOR = 166.978 SQM  
 PROP. F.A.R. AREA 2nd FLOOR = 166.978 (F+G)  
 = 166.978 (2.318+8.645)  
 = 166.978 - 10.963 = 156.015 SQM  
 PROP. COVD. AREA 3rd FLOOR = 166.978 SQM  
 PROP. F.A.R. AREA 3rd FLOOR = 166.978 (F+G)  
 = 166.978 (2.318+8.645)  
 = 166.978 - 10.963 = 156.015 SQM  
 PROP. COVD. AREA 4th FLOOR = 166.978 SQM  
 PROP. F.A.R. AREA 4th FLOOR = 166.978 (F+G)  
 = 166.978 (2.318+8.645)  
 = 166.978 - 10.963 = 156.015 SQM  
 PROP. COVD. AREA Terrace Floor (Mummy + Machine Room)  
 (H+I) =  $3.699 + 10.381$  = 14.082 SQM  
 TOTAL COVD. AREA = 166.978 + 166.978 + 166.978 + 166.978 + 166.978 + 166.978 + 14.082 = 848.9725 SQM  
 TOTAL F.A.R. AREA =  $33.387 + 156.015 + 156.015 + 156.015 + 156.015 + 156.015$  = 657.447 SQM

|   |                         |               |
|---|-------------------------|---------------|
| A | = $10.65 \times 17.180$ | = 182.967 SQM |
| C | = $1.730 \times 3.295$  | = 5.700 SQM   |
| D | = $6.215 \times 0.935$  | = 5.811 SQM   |
| E | = $1.500 \times 2.985$  | = 4.478 SQM   |
| F | = $1.545 \times 1.500$  | = 2.318 SQM   |
| G | = $3.390 \times 2.550$  | = 8.645 SQM   |
| H | = $2.005 \times 1.845$  | = 3.699 SQM   |
| J | = $1.735 \times 2.780$  | = 10.381 SQM  |
| K | = $1.205 \times 0.845$  | = 1.016 SQM   |
| L | = $2.005 \times 2.845$  | = 5.704 SQM   |
| M | = $3.735 \times 6.010$  | = 22.447 SQM  |



| DOOR WINDOW SCHEDULE |      |       |        |             |
|----------------------|------|-------|--------|-------------|
| S.NO                 | ITEM | SILL  | LINTEL | SIZE        |
| 1.                   | DW   | ±00   | +2400  | 1150 x 2400 |
| 2.                   | DW1  | ±00   | +2400  | 2750 x 2400 |
| 3.                   | DW2  | ±00   | +2400  | 3050 x 2400 |
| 4.                   | DW3  | ±00   | +2400  | 2500 x 2400 |
| 5.                   | DW4  | ±00   | +2400  | 1850 x 2400 |
| 6.                   | D    | ±00   | +2400  | 1200 x 2400 |
| 7.                   | D1   | ±00   | +2400  | 1000 x 2400 |
| 8.                   | D2   | ±00   | +2400  | 750 x 2400  |
| 9.                   | V/P  | +1800 | +2400  | 750 x 600   |
| 10.                  | W1   | +600  | +2400  | 1500 x 1800 |

#### PLOT INFO:

PLOT NO. 66, BLOCK-B,  
SS LINDEN Sector- 84-85,  
GURUGRAM (HARYANA)

#### OWNER:

M/s S S GROUP PRIVATE LIMITED

#### OWNER SIGNATURE / ENGINEER SIGNATURE / ARCHITECT SIGNATURE

R. PRADEEP KUMAR  
 B. Tech (Civil)  
 Registered Civil Engineer  
 H.No. 2020-13  
 H. No. 1548, Sec-15, Part-B  
 Gurugram-122001 (H.Y.)








#### DRAWING TITLE

SUBMISSION DRAWING

DRAWING NO. KN/07-01

SCALE - 1 : 100

DATE - 25/08/2022

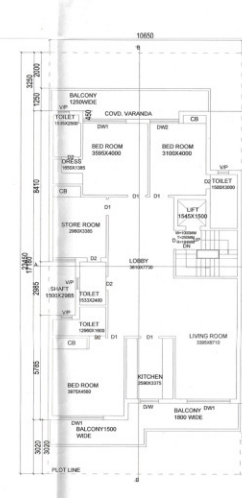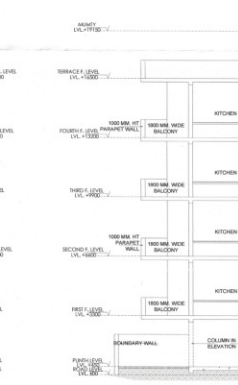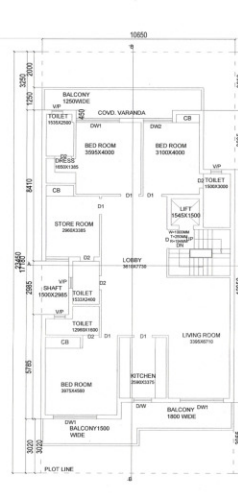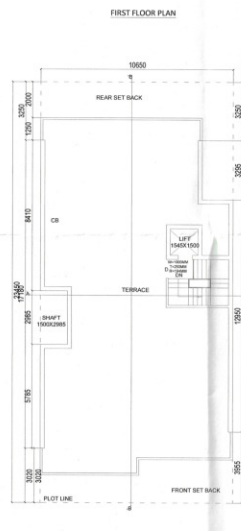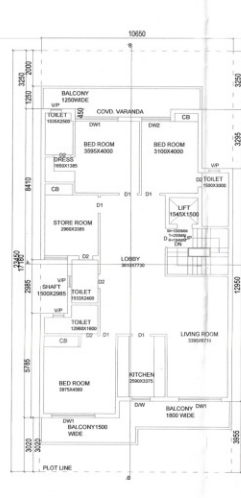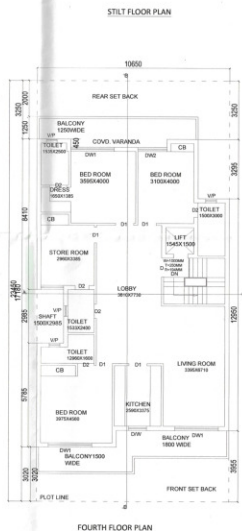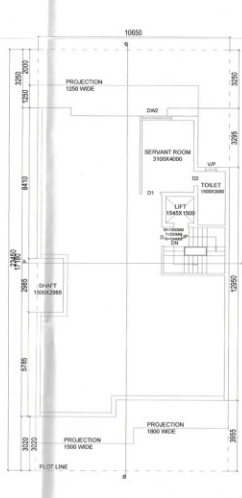

Sanction & Valid For Two Years  
Date 19/10/22 to 18/10/24

**NOTE:-**

1. ALL DIMENSIONS ARE IN MM
2. GATE & BOUNDARY WALL AS / STANDARD DESIGN
3. STAIRCASE AND LIFT WILL BE ADDED IN CASE OF FUTURE EXPANSION THAT THE APPLICANT PROVIDE RAIN WATER HARVESTING SYSTEM AS PER DIRECTION OF THE COMPETENT AUTHORITY
4. SOLAR ASSISTED WATER HEATING SYSTEM SHALL BE HAVE PROVIDED AS PER GOVT. NORMS.
5. THAT RESPONSIBILITY OF THE STRUCTURAL DESIGN & STRUCTURAL STABILITY AGAINST THE EARTHQUAKE OF THE BUILDING BLOCK SHALL BE SOLELY OF THE ARCHITECT / OWNER

AREA DETAIL:

PILOT AREA = 10.53 x 23.70 = 249.7435SQM  
 PERM. FRM 145% = 362.127 SQM  
 PERM. FRM 264% = 659.322 SQM  
 PERM COVD AREA G.FLOOR 75% = 187.307 SQM  
 PERM COVD AREA ON SILT FLOOR =  
 $A = (C \cdot D)E$   
 $= 182.967 \cdot (5.700 + 5.811 + 4.478)$   
 $= 182.967 \cdot 15.989 = 166.978 \text{ SQMT.}$   
 PROP. F.A.R. AREA 1st FLOOR = 44.4M  
 $= 5.236 \cdot 5.704 + 22.447 = 33.387 \text{ SQMT.}$   
 PROP. COVD. AREA 1st FLOOR = 166.978 SQMT.  
 PROP. F.A.R. AREA 1st FLOOR = 166.978 - (F+G)  
 $= 166.978 - (2.1318 + 6.65)$   
 $= 166.978 - 10.363 = 156.615 \text{ SQMT}$   
 PROP. COVD. AREA 2nd FLOOR = 166.978 SQMT.  
 PROP. F.A.R. AREA 2nd FLOOR = 166.978 - (F+G)  
 $= 166.978 - (2.1318 + 6.65)$   
 $= 166.978 - 10.363 = 156.615 \text{ SQMT}$   
 PROP. COVD. AREA 3rd FLOOR = 166.978 SQMT.  
 PROP. F.A.R. AREA 3rd FLOOR = 166.978 - (F+G)  
 $= 166.978 - (2.1318 + 6.65)$   
 $= 166.978 - 10.363 = 156.615 \text{ SQMT}$   
 PROP. COVD. AREA 4th FLOOR = 166.978 SQMT.  
 PROP. F.A.R. AREA 4th FLOOR = 166.978 - (F+G)  
 $= 166.978 - (2.1318 + 6.65)$   
 $= 166.978 - 10.363 = 156.615 \text{ SQMT}$   
 PROP. COVD. AREA Terrace Floor (Mummy + Machine Room)  
 $= (H+I) = 3.699 + 10.363 = 14.062 \text{ SQMT}$   
 TOTAL F.A.R. AREA = 166.978 + 166.978 + 166.978 + 166.978 + 166.978 + 14.062 + 848.7725SQM  
 TOTAL F.A.R. AREA = 33.387 + 156.615 + 156.615 + 156.615 + 156.615 + 156.615 + 14.062 + 848.7725SQM

|   |                |               |
|---|----------------|---------------|
| A | = 10.65X17.180 | = 182.967 SQM |
| C | = 1.730X3.295  | = 5.700 SQM   |
| D | = 6.215X0.935  | = 5.811 SQM   |
| E | = 1.500X2.985  | = 4.478SQM    |
| F | = 1.545X1.500  | = 2.318 SQM   |
| G | = 3.390X2.550  | = 8.645 SQM   |
| H | = 2.005X1.845  | = 3.699 SQM   |
| J | = 3.735X2.780  | = 10.383 SQM  |
| K | = 1.205X4.345  | = 5.236 SQM   |
| L | = 2.005X2.845  | = 5.704 SQM   |
| M | = 3.735X6.010  | = 22.447 SQM  |



| DOOR WINDOW SCHEDULE |      |        |        |             |
|----------------------|------|--------|--------|-------------|
| S.NO                 | ITEM | SILL   | LINTEL | SIZE        |
| 1.                   | DW   | ±00    | + 2400 | 1150 x 2400 |
| 2.                   | DW1  | ±00    | + 2400 | 2750 x 2400 |
| 3.                   | DW2  | ±00    | + 2400 | 3050 x 2400 |
| 4.                   | DW3  | ±00    | + 2400 | 2500 x 2400 |
| 5.                   | DW4  | ±00    | + 2400 | 1850 x 2400 |
| 6.                   | D    | ±00    | + 2400 | 1200 x 2400 |
| 7.                   | D1   | ±00    | + 2400 | 1000 x 2400 |
| 8.                   | D2   | ±00    | + 2400 | 750 x 2400  |
| 9.                   | V/P  | + 1800 | + 2400 | 750 x 600   |
| 10.                  | W1   | + 600  | + 2400 | 1500 x 1800 |

## PROJECT:

PLOT NO 67, BLOCK-B,  
SS LINDEN Sector- 84-85,  
GURUGRAM (HARYANA)

## OWNER:

M/s S S GROUP PRIVATE LIMITED

OWNER SIGNATURE ENGINEER SIGNATURE ARCHITECT SIGNATURE


|                 |   |   |
|-----------------|---|---|
| OWNER SIGNATURE | ENGINEER SIGNATURE   | SEAL   |
|                 | <br><b>Er. NAVEEN KUMAR</b><br>B. Tech (Civil)<br>Registered Civil Engineer<br>Huda No. 2020/43<br>H. No. 1548, Sec-15, Part-II<br>Gurgaon-122001 (Hr) | <br><b>AR. PRADEEP KUMAR</b><br>CA/2017/1030<br>Basement Shivam Complex,<br>Opp Huda Office, Sector-14, Gurgaon<br>MOB. 8700172679 |

## DRAWING TITLE

SUBMISSION DRAWING


DRAWING NO. KN/07-01

|                   |
|-------------------|
| SCALE - 1 : 100   |
| DATE - 25/08/2021 |

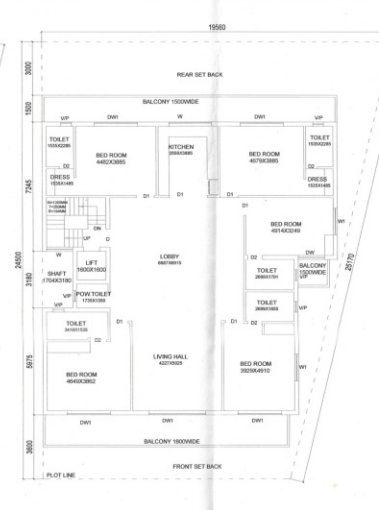

THIRD & FOURTH FLOOR PLAN

### AREA DIAGRAM

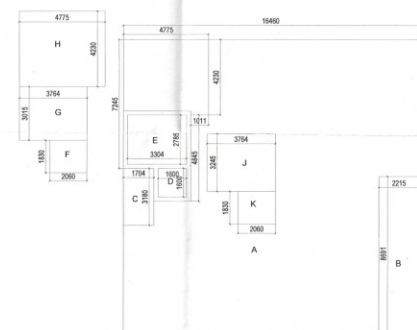

1. ALL DIMENSIONS ARE IN MM
2. GATE & BOUNDARY WALL AS / STANDARD DESIGN
3. STAIRCASE AND LIFT WILL BE ADDED IN CASE OF FUTURE EXPANSION THAT THE APPLICANT PROVIDE RAIN WATER HARVESTING SYSTEM AS PER DIRECTION OF THE COMPETENT AUTHORITY.
4. SOLAR ASSISTED WATER HEATING SYSTEM SHALL BE HAVE PROVIDED AS PER GOVT. NORMS.
5. THAT RESPONSIBILITY OF THE STRUCTURAL DESIGN & STRUCTURAL STABILITY AGAINST THE EARTHQUAKE OF THE BUILDING BLOCK SHALL BE SOLELY OF THE ARCHITECT / OWNER

PLOT AREA = (19.56+13.79/2) x 24.50 = 480.24375SQM  
 PERM. FAR 120% = 576.2925SQM  
 PERM. FAR 204% = 980.4885SQM  
 PREM. COVD. AREA G FLOOR 66% = 269.634SQM  
 PREM. COVD. AREA ON SPLIT FLOOR  
 = 4(D+C)  
 = 269.944 (19.251 + 5.419)  
 = 269.944 - 24.67 = 245.274 SQMT.  
 PROP. F.A.R. AREA SPLIT FLOOR = 4+4H  
 = 3.770+11.349-20.198 = 35.317 SQMT.  
 PROP. COVD. AREA 1st FLOOR = 245.274 SQMT.  
 PROP. F.A.R. AREA 1st FLOOR = 245.274 (D+E)  
 = 245.274 (2.560 + 9.202)  
 = 245.274 - 11.762 = 233.515 SQMT.  
 PROP. COVD. AREA 2nd FLOOR = 245.274 SQMT.  
 PROP. F.A.R. AREA 2nd FLOOR = 245.274 (D+E)  
 = 245.274 (2.560 + 9.202)  
 = 245.274 - 11.762 = 233.515 SQMT.  
 PROP. COVD. AREA 3rd FLOOR = 245.274 SQMT.  
 PROP. F.A.R. AREA 3rd FLOOR = 245.274 (D+E)  
 = 245.274 (2.560 + 9.202)  
 = 245.274 - 11.762 = 233.515 SQMT.  
 PROP. COVD. AREA 4th FLOOR = 245.274 SQMT.  
 PROP. F.A.R. AREA 4th FLOOR = 245.274 (D+E)  
 = 245.274 (2.560 + 9.202)  
 = 245.274 - 11.762 = 233.515 SQMT.  
 PREM. COVD. AREA Terrace FLOOR (Mummy + Machine Room)  
 = HK + 12.142 + 37.10 = 159.52 SQMT  
 TOTAL COVD. AREA = 245.274 + 245.274 + 245.274 + 245.274 + 245.274 + 96.963 = 1242.2825SQM  
 TOTAL F.A.R. AREA = 35.317 + 233.512 + 233.512 + 233.512 + 233.512 + 159.52 = 969.357 SQM

|   |                 |               |
|---|-----------------|---------------|
| A | = 16.460X16.400 | = 269.944 SQM |
| B | = 2.215X8.691   | = 19.251 SQM  |
| C | = 1.704X3.180   | = 5.419 SQM   |
| D | = 1.600X1.600   | = 2.560 SQM   |
| E | = 3.304X2.785   | = 9.202 SQM   |
| F | = 2.060X1.830   | = 3.770 SQM   |
| G | = 3.764X3.015   | = 11.349 SQM  |
| H | = 4.775X4.230   | = 20.198 SQM  |
| J | = 3.764X3.245   | = 12.142 SQM  |
| K | = 2.060X1.830   | = 3.770 SQM   |



| DOOR WINDOW SCHEDULE |      |        |        |             |
|----------------------|------|--------|--------|-------------|
| S.NO                 | ITEM | SILL   | LINTEL | SIZE        |
| 1.                   | DW   | ±00    | + 2400 | 1150 x 2400 |
| 2.                   | DW1  | ±00    | + 2400 | 2750 x 2400 |
| 3.                   | DW2  | ±00    | + 2400 | 3050 x 2400 |
| 4.                   | DW3  | ±00    | + 2400 | 2500 x 2400 |
| 5.                   | DW4  | ±00    | + 2400 | 1850 x 2400 |
| 6.                   | D    | ±00    | + 2400 | 1200 x 2400 |
| 7.                   | D1   | ±00    | + 2400 | 1000 x 2400 |
| 8.                   | D2   | ±00    | + 2400 | 750 x 2400  |
| 9.                   | V/P  | + 1800 | + 2400 | 750 x 600   |
| 10.                  | W1   | + 600  | + 2400 | 1500 x 1800 |

PLOT NO 68, BLOCK-B,  
SS LINDEN Sector- 84-85,  
GURUGRAM (HARYANA)


OWNER:  
M/s S S GROUP PRIVATE LIMITED

|                 |   |
|-----------------|---|
| OWNER SIGNATURE | ENGINEER SIGNATURE   |
|                 | <br><b>Er. NAVEEN KUMAR</b><br>B. Tech (Civil)<br>Registered Civil Engineer<br>Huda No. 2020/43<br>H. No. 1546, Sec-15, Part-II<br>Gurgaon-122001 (Hr.) |
|                 | <br><b>AR. PRADEEP KUMAR</b><br>CA2017/04030<br>Basement Shivam Complex,<br>Opp Huda Office, Sector-14, Gurgaon<br>MOB. 9700172970                      |

SUBMISSION DRAWING

DRAWING NO. KN/07-01

SCALE - 1 : 100  
DATE - 25/08/2022

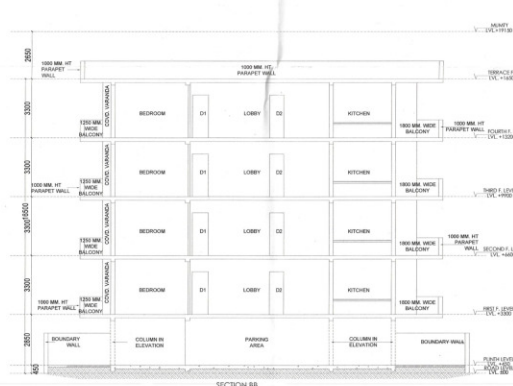

SECTION BB