



GROUND COVERAGE					
ADDITIONS					
S.N.O.	NO.	PREFIX	LENGTH	BREATH	AREA
A	1	(15.735+3.136)/2	12.088		114.056
B	1	24.809	15.735		390.370
C	1	(14.536+15.735)/2	1.262		19.101
D	1	(3.089+7.640)/2	4.791		25.701
E	1	9.900	6.805		67.370
TOTAL ADDITION					616.598
DEDUCTION					
S.N.O.	NO.	PREFIX	LENGTH	BREATH	AREA
1	2	0.5	2.271	2.157	4.899
TOTAL DEDUCTION					4.899
TOTAL GROUND COVERAGE					611.699

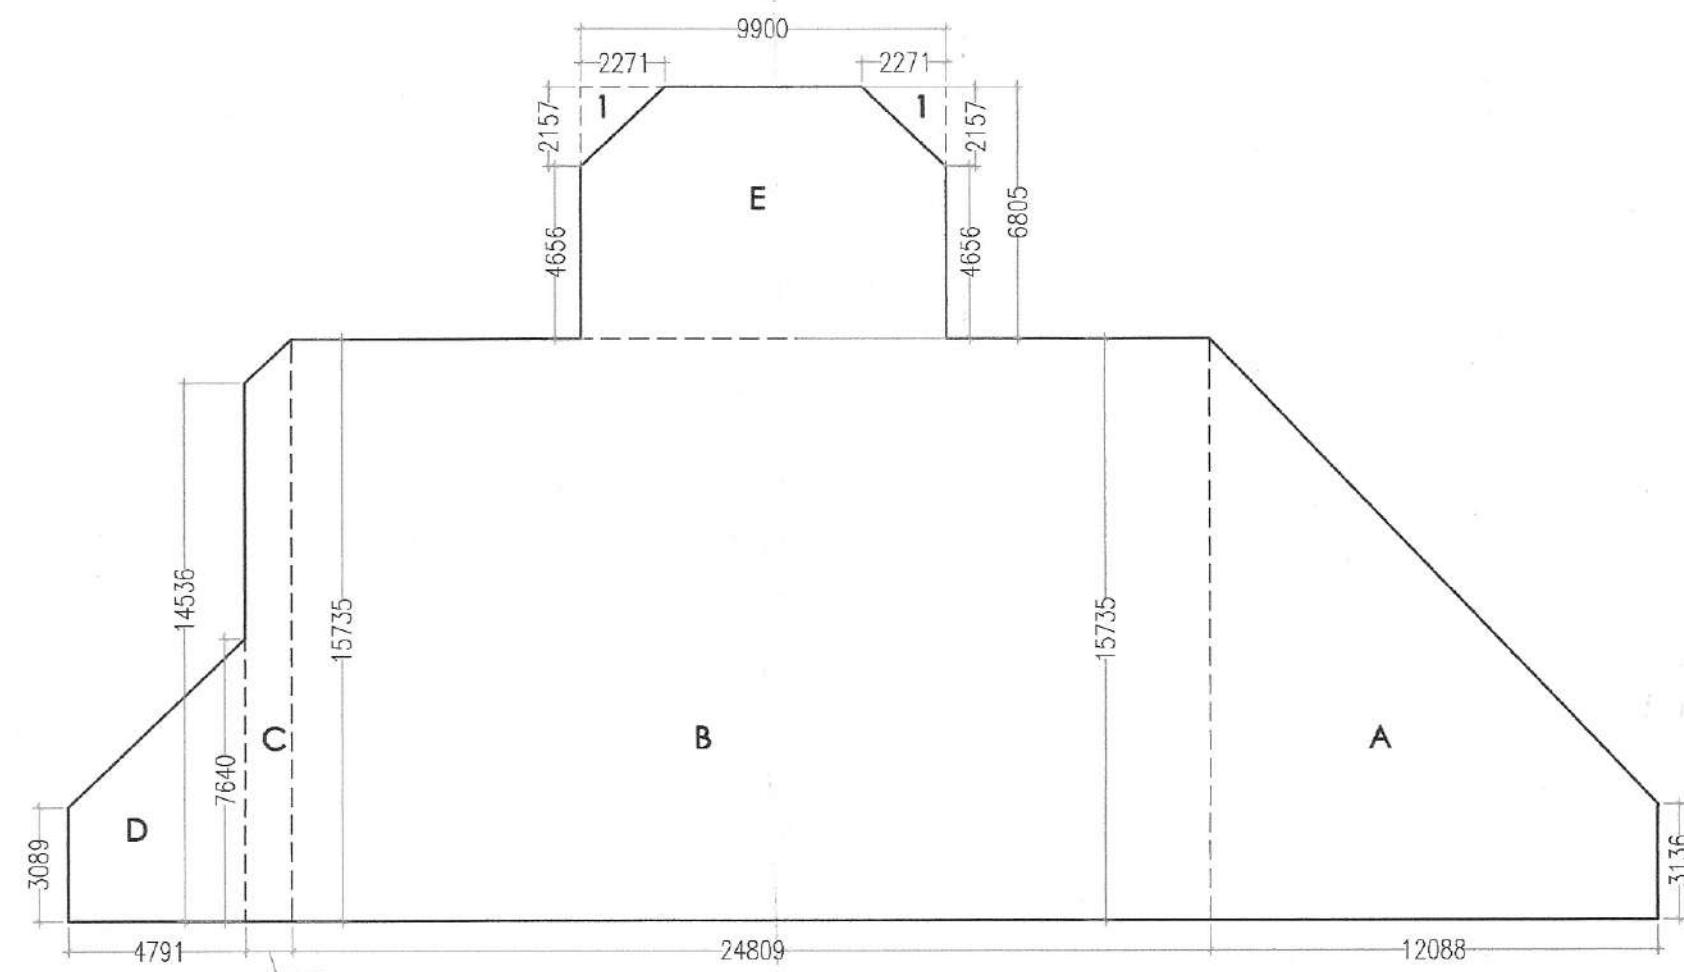


GROUND COVERAGE

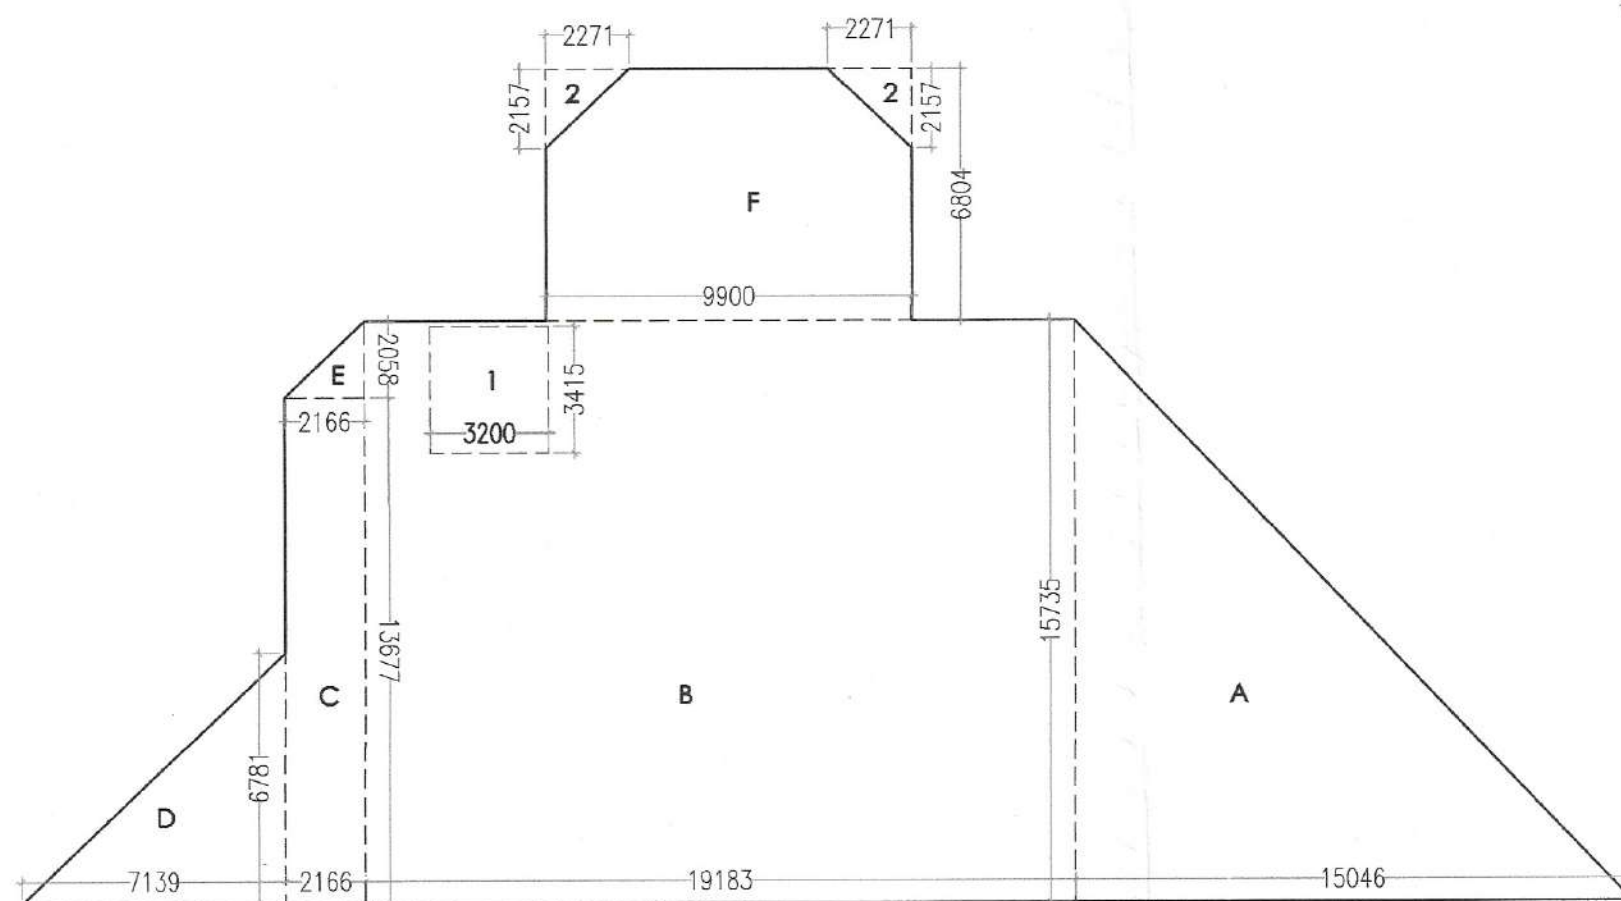


GROUND FLOOR AREA DIAGRAM

GROUND FLOOR AREA					
ADDITIONS					
S.N.O.	NO.	PREFIX	LENGTH	BREATH	AREA
A	1	0.5	15.046	15.735	118.374
B	1	1	19.183	15.735	301.845
C	1	1	2.166	13.677	29.624
D	1	0.5	7.139	6.781	24.205
E	1	0.5	2.166	2.058	2.229
F	1	1	9.900	6.804	67.360
TOTAL ADDITION					543.637
DEDUCTION					
S.N.O.	NO.	PREFIX	LENGTH	BREATH	AREA
1	1	1	3.200	3.415	10.928
2	2	0.5	2.271	2.157	4.899
TOTAL DEDUCTION					15.827
TOTAL GROUND FLOOR AREA					527.810

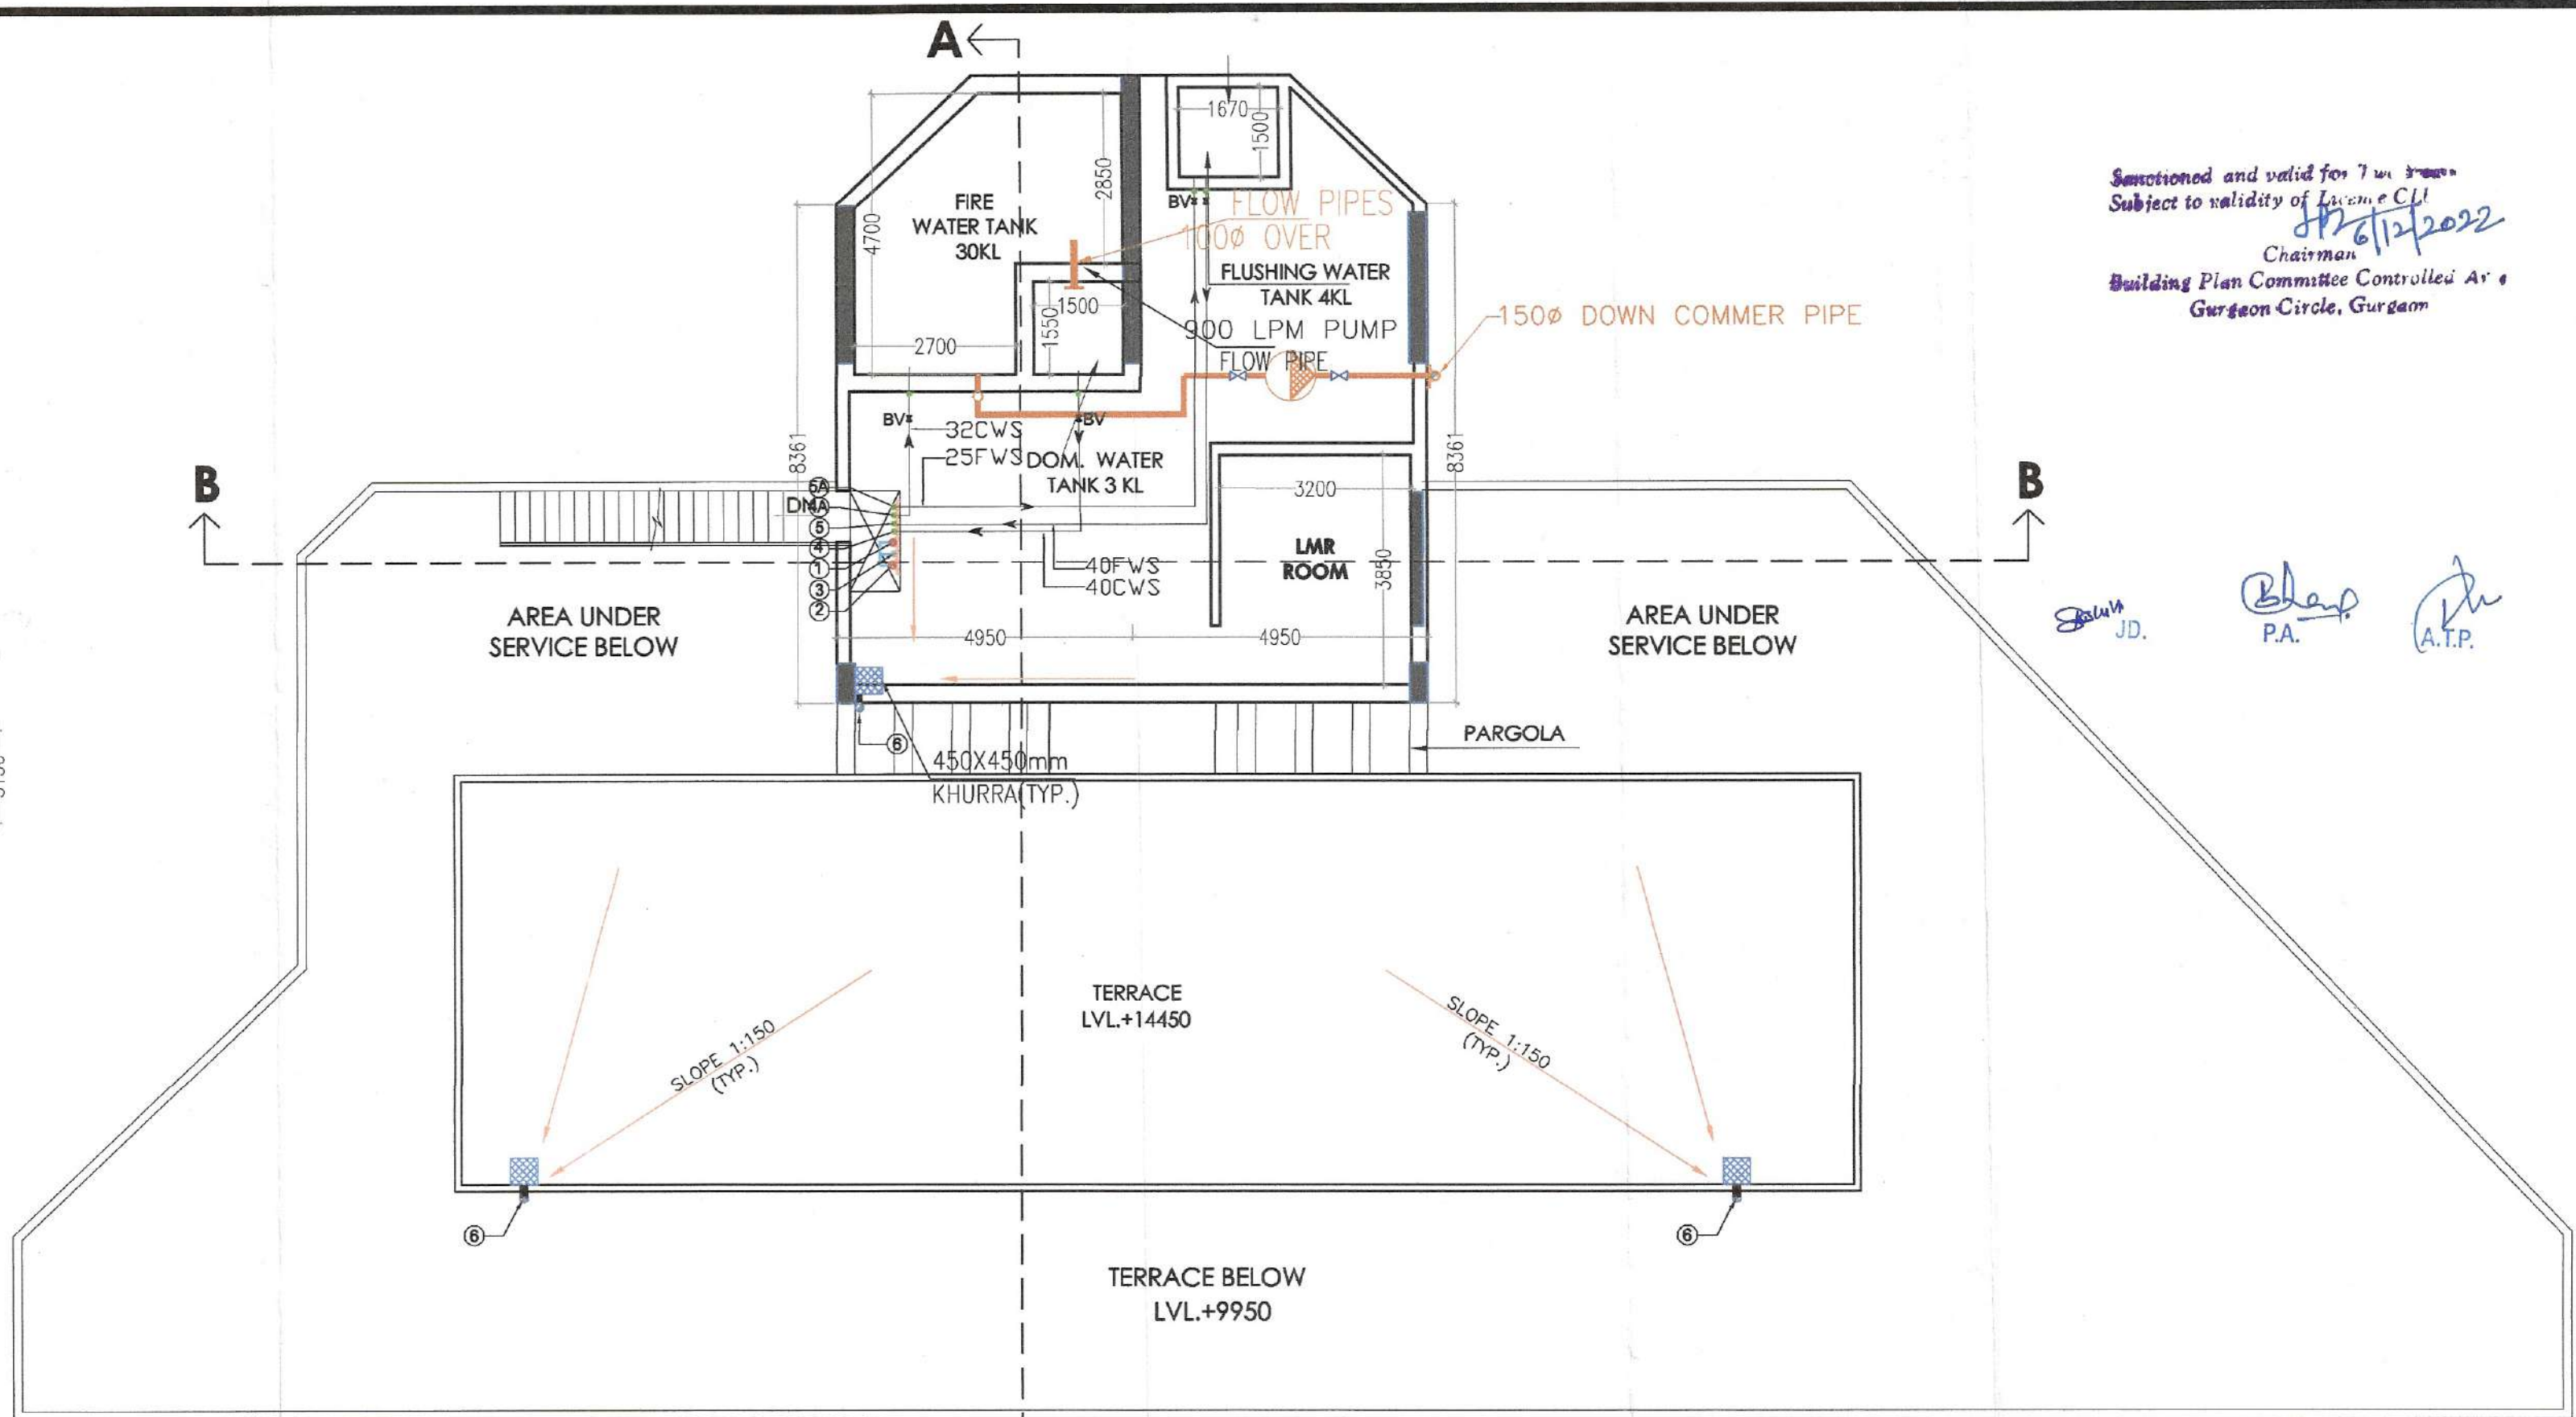

TERRACE FLOOR PLAN

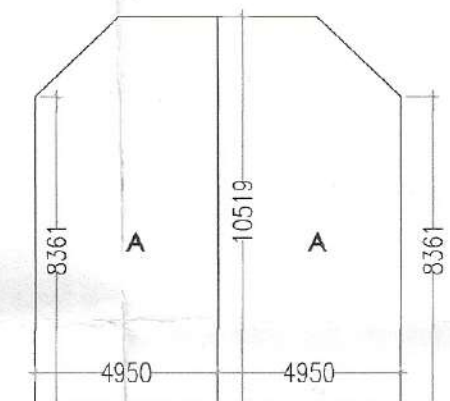

MUMTY AREA DIAGRAM

MUMTY AREA DIAGRAM (NON F.A.R.)					
S.N.O.	NO.	PREFIX	LENGTH	BREATH	AREA
A	2	(15.361+15.531)/2	4.169		93.459
TOTAL MUMTY AREA					93.459

DOOR WINDOW SCHEDULE

NAME	WIDTH	HEIGHT	CILL	LINTEL
GD	1200	3000	---	3000
D	900	2200	---	2200
PV	450	1200	1800	3000
FD	1050	3000	---	3000

PROJECT:-

PROPOSED BUILDING PLAN OF COMMERCIAL SITE AREA MEASURING 0.293 ACRES IN AFFORDABLE RESIDENTIAL PLOTTED COLONY (UNDER DEEN DAYAL JAN AWAS YOGNA - 2016) MEASURING 7.31875 ACRES (LICENCE NO. 93 OF 2022 DATED 12-07-2022) IN SECTOR 76, DIST. GURUGRAM BEING DEVELOPED BY WHITELAND CORPORATION PVT. LTD.


ARCHITECT:-

VIKAS AHLAWAT ARCHITECTS
ARCHITECTURE, INTERIORS, PLANNING


OWNERS SIGNATURE: _____ ARCHITECT SIGNATURE: _____

DATE: OCT. 2022
SCALE: 1:100 (A1)

SHET NO. 02

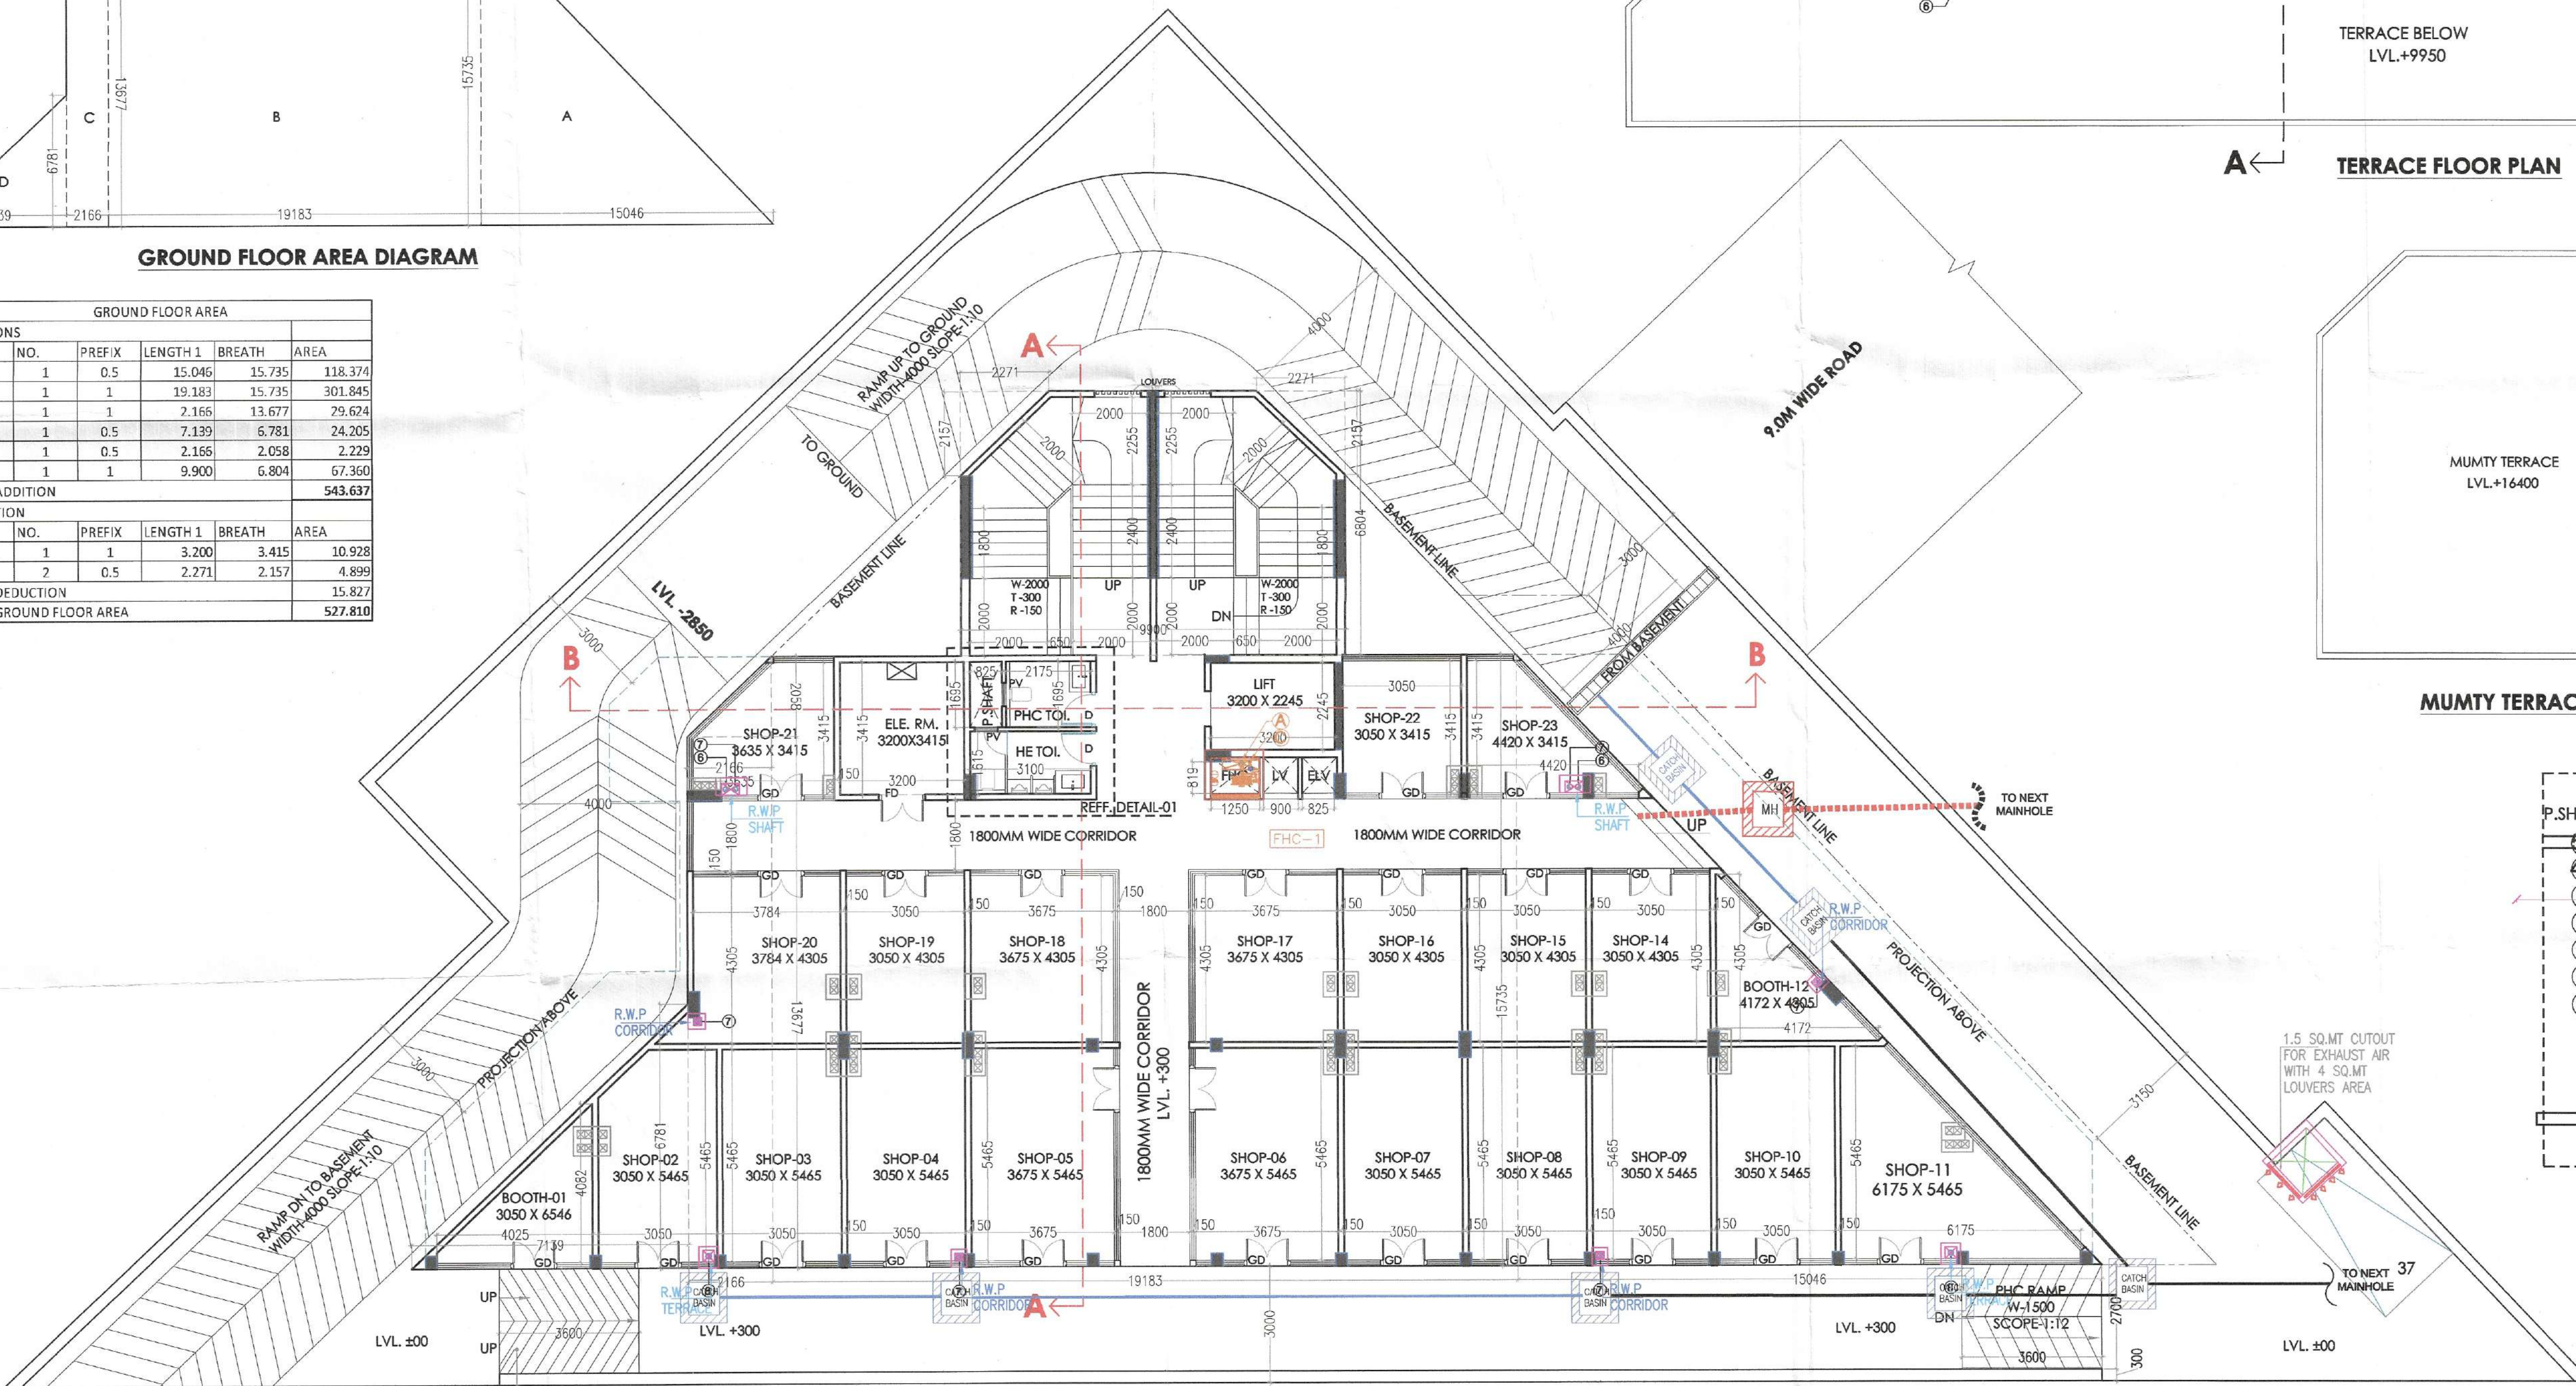

GROUND FLOOR PLAN

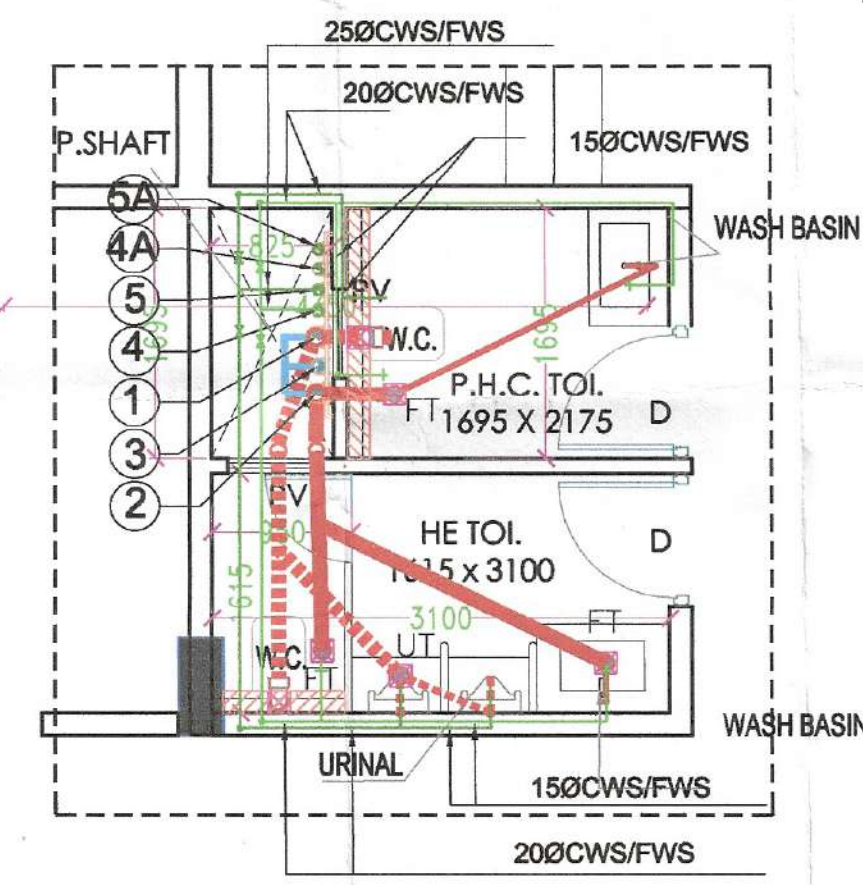

TOILET DETAIL-01