




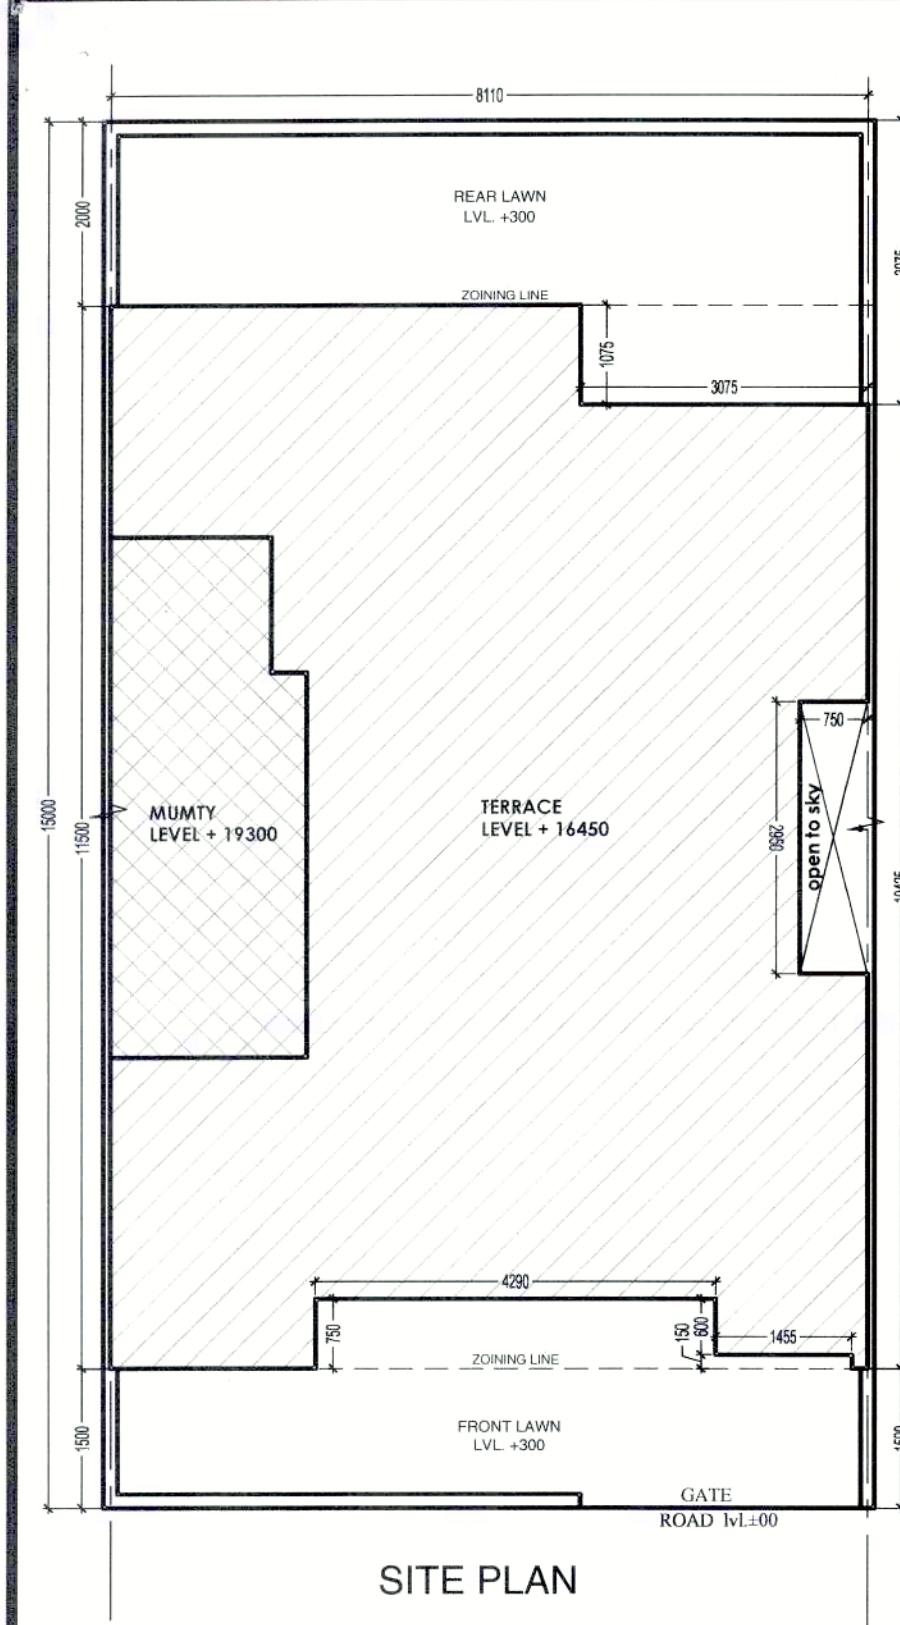


SITE PLAN

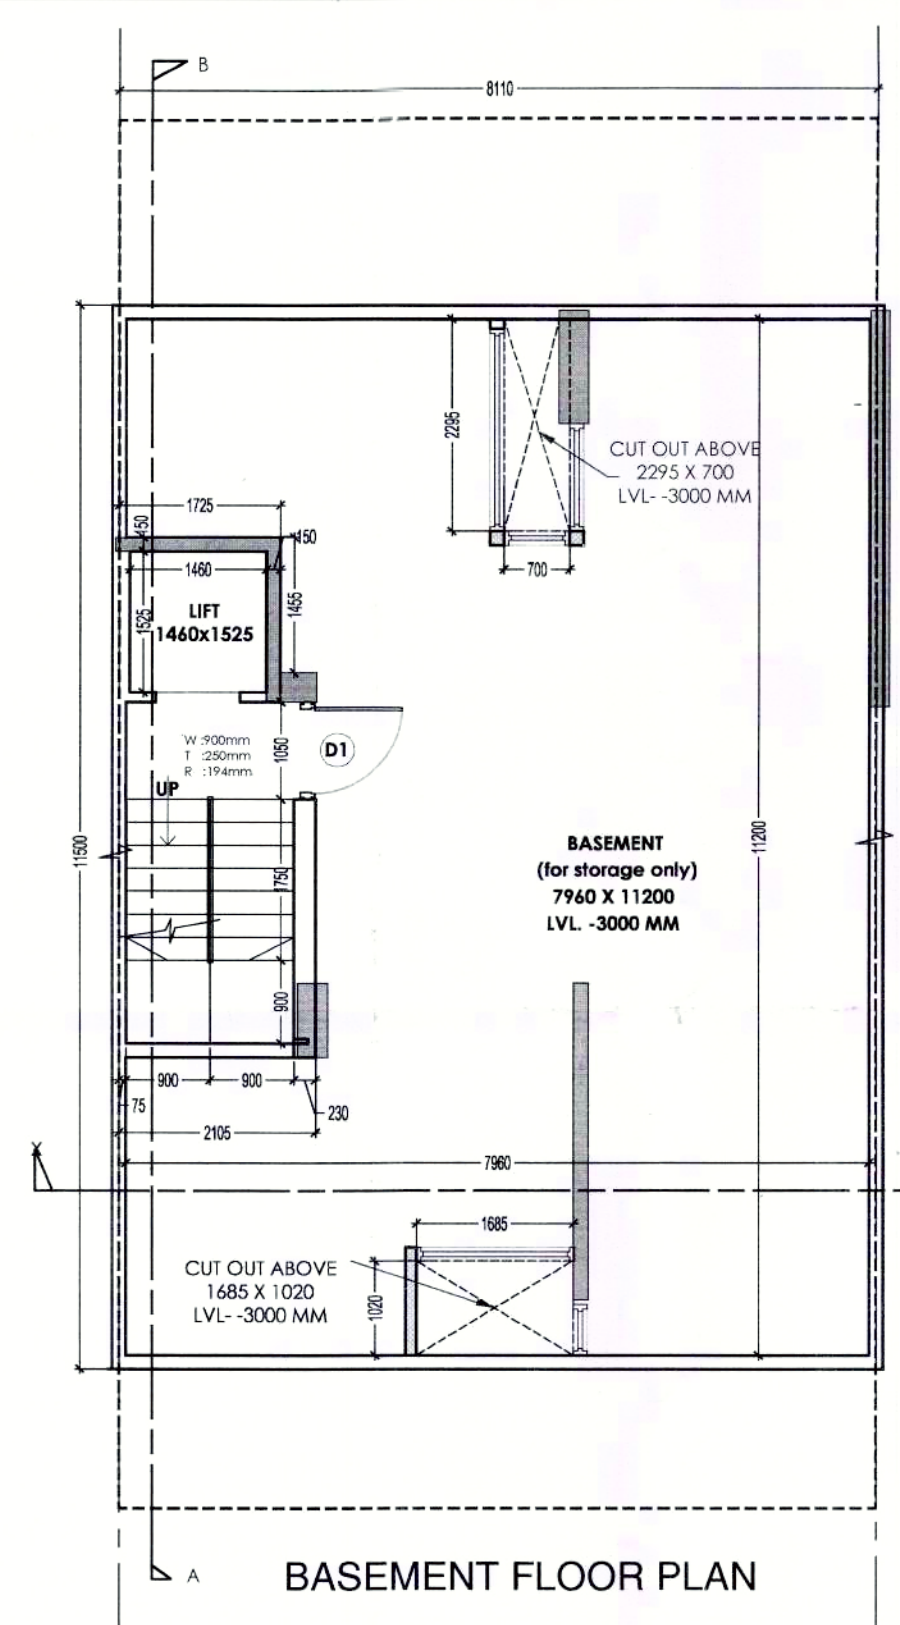


BASEMENT FLOOR PLAN

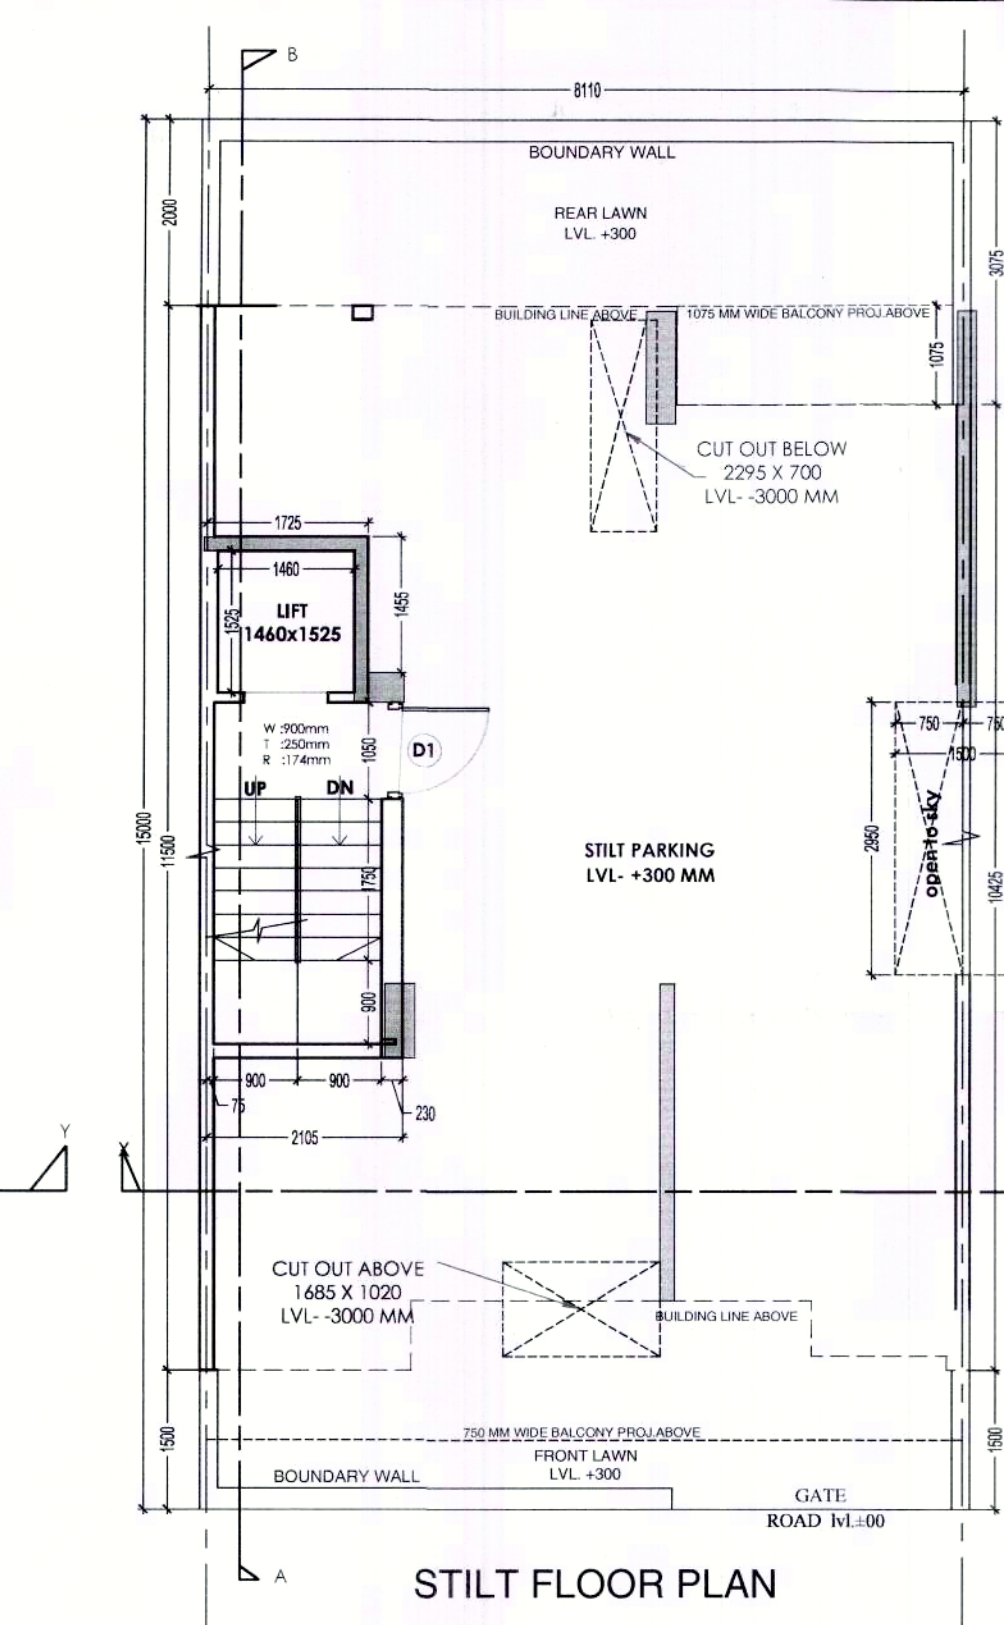


STILT FLOOR PLAN

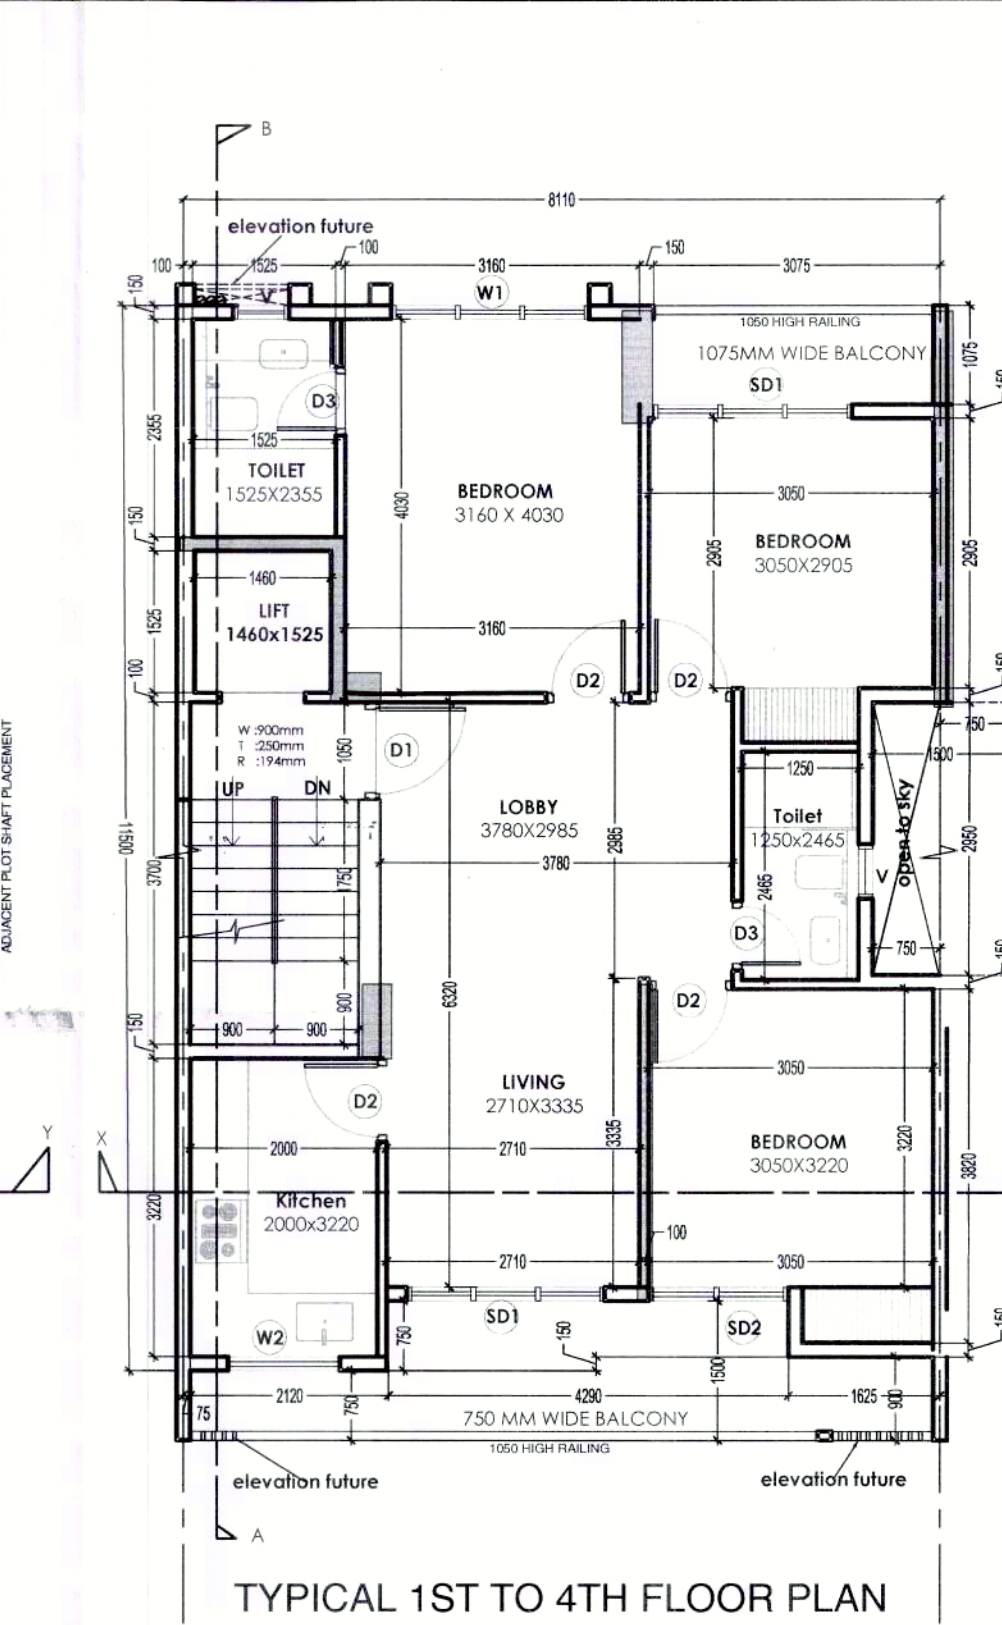


TYPICAL 1ST TO 4TH FLOOR PLAN

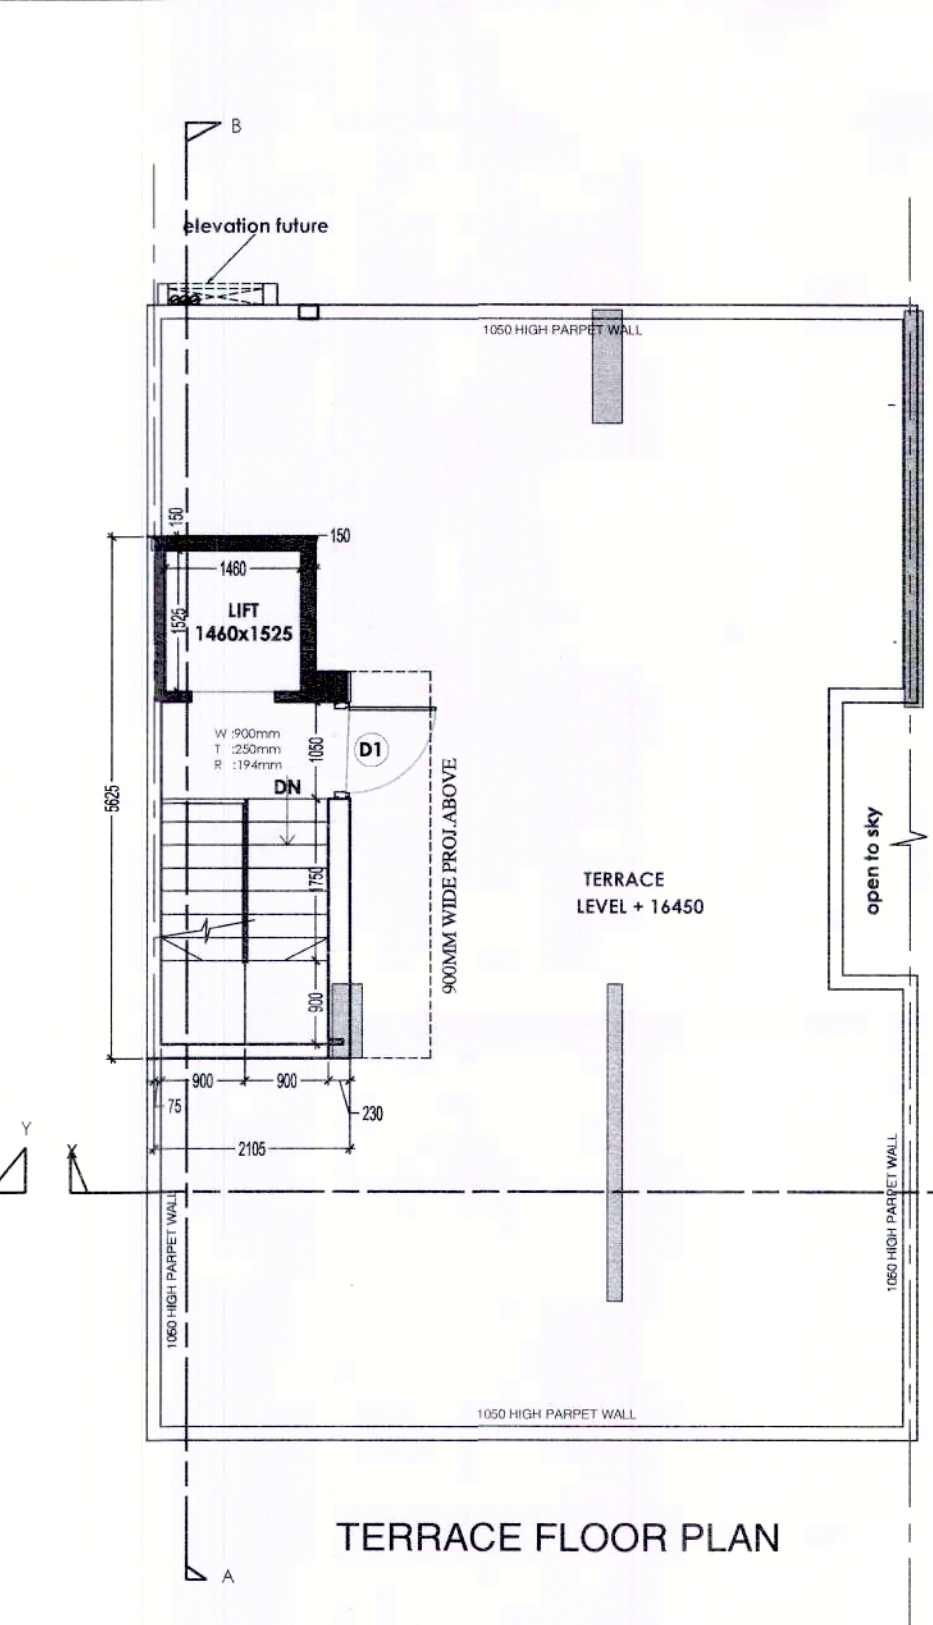

TERRACE FLOOR PLAN

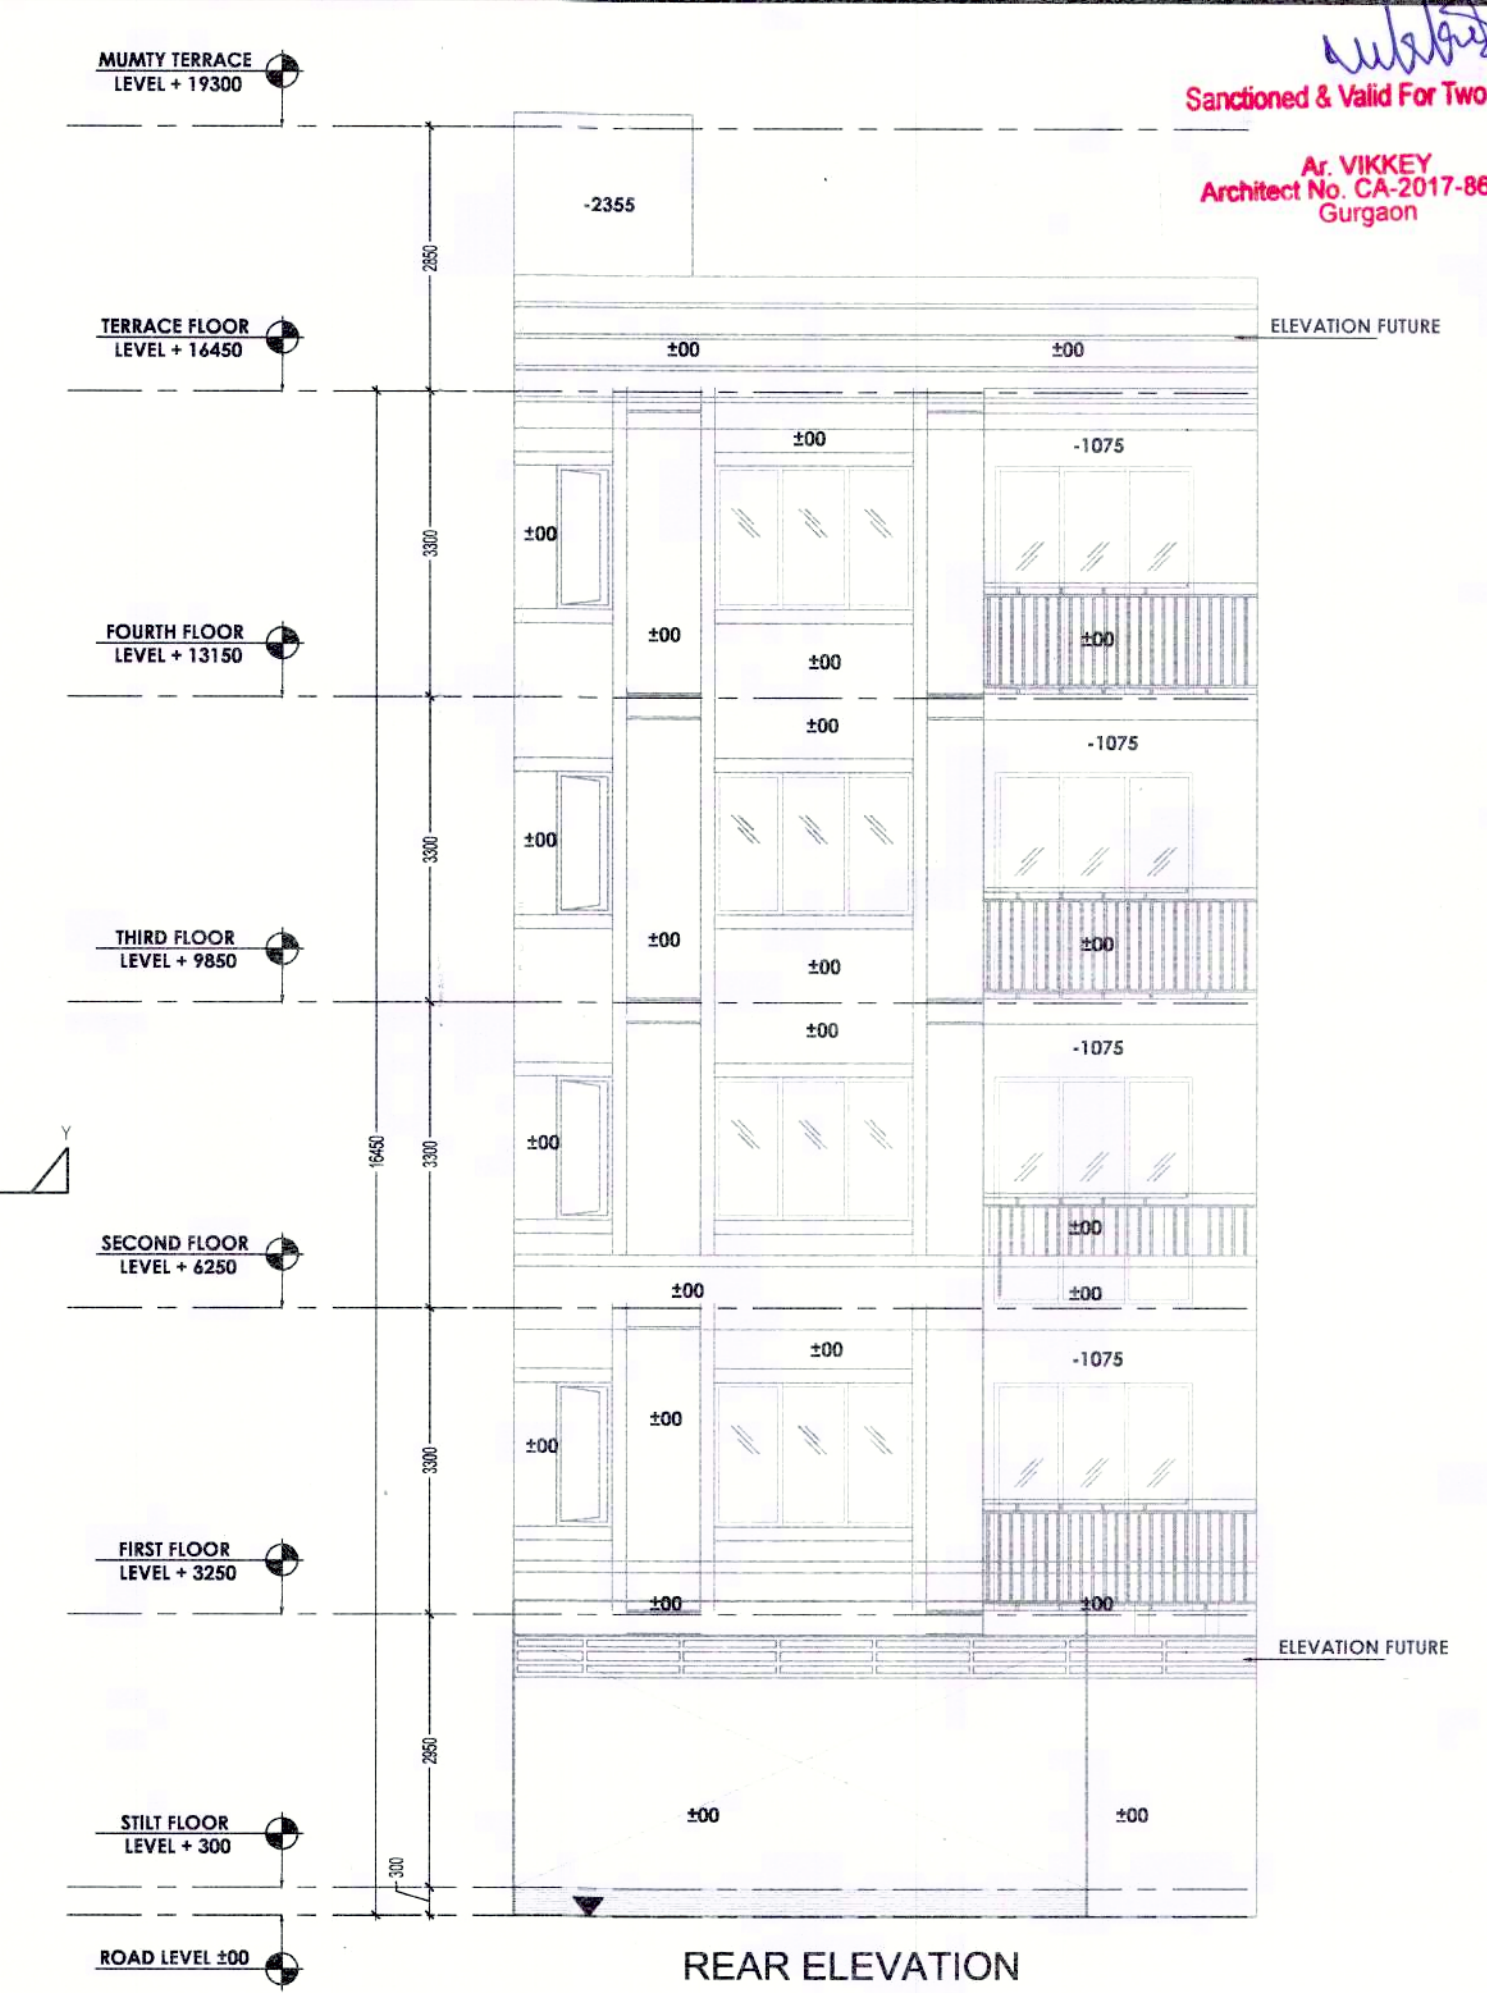


REAR ELEVATION

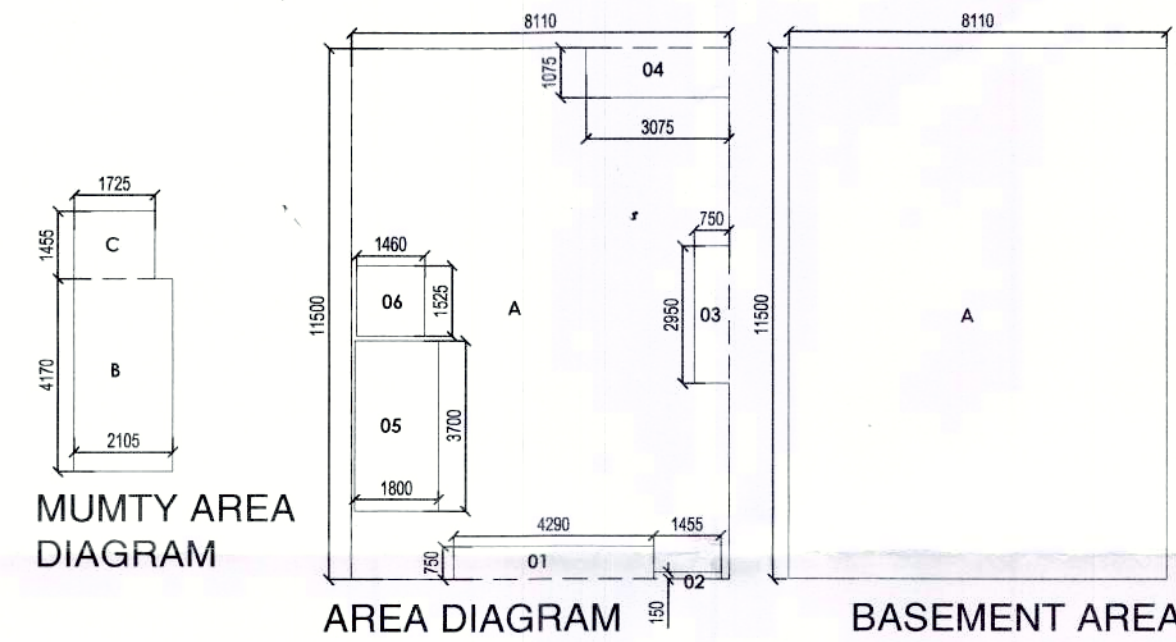


MUMTY AREA
DIAGRAM


BASEMENT AREA
DIAGRAM

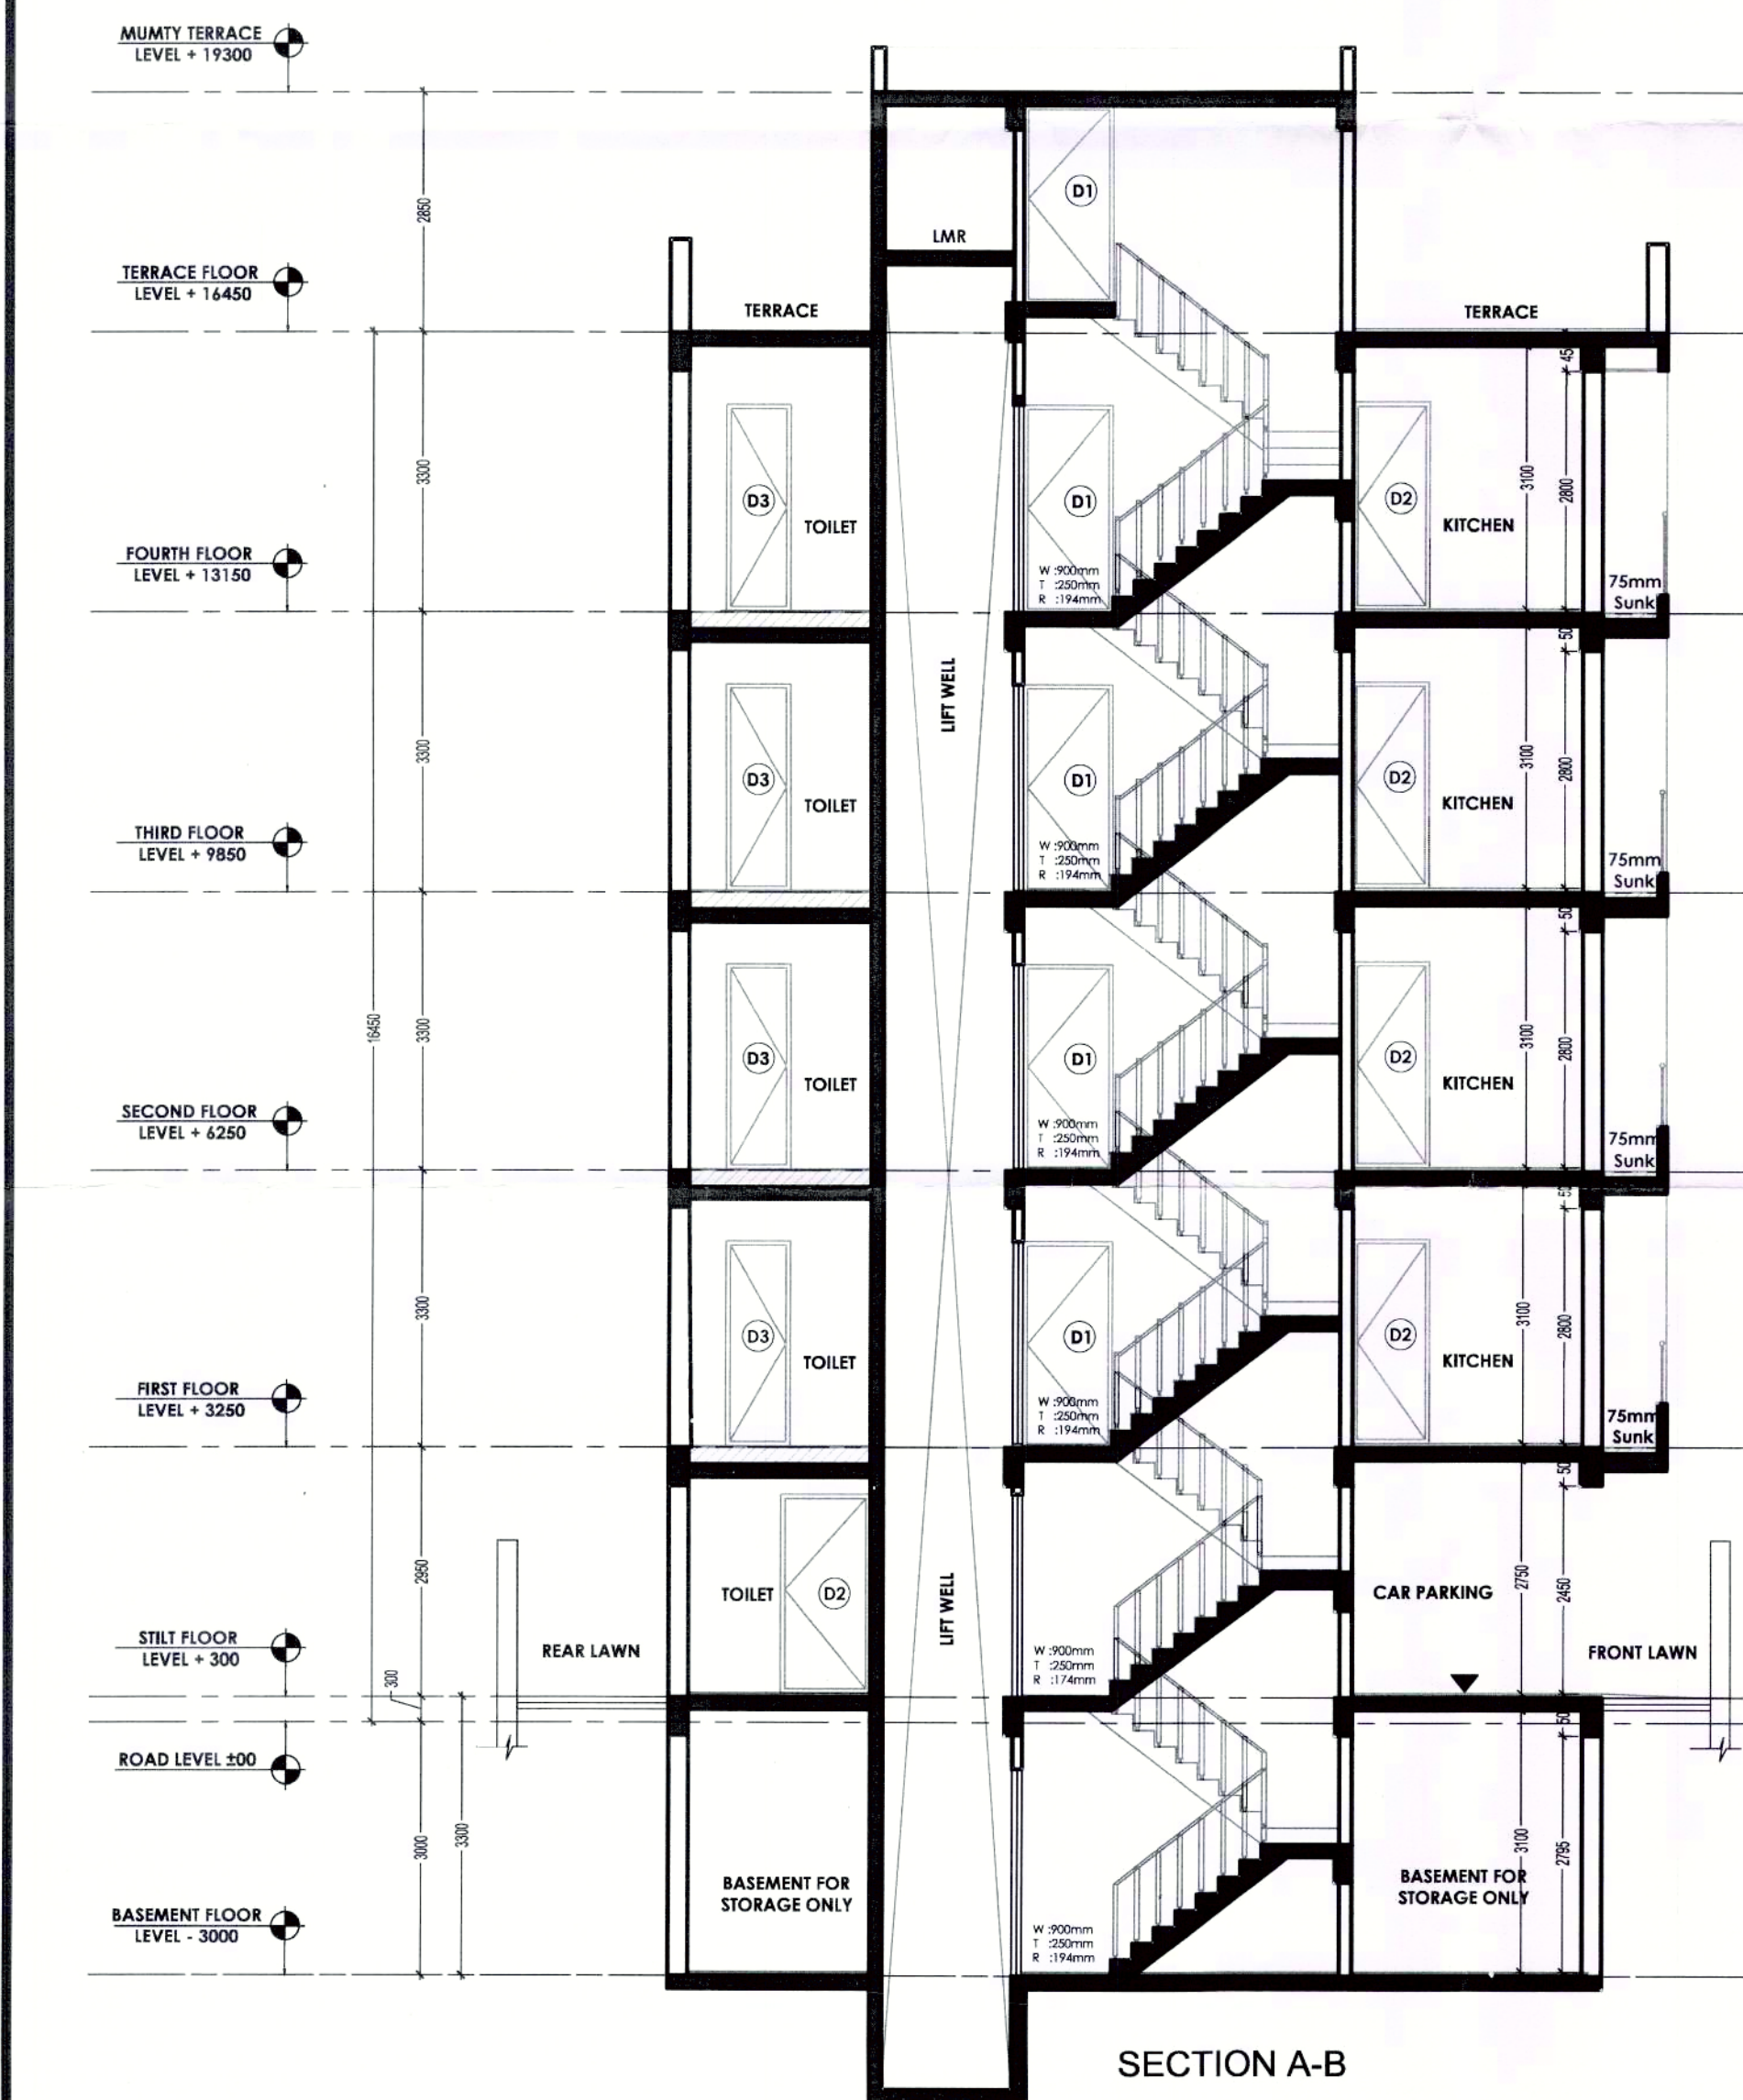

SECTION A-B

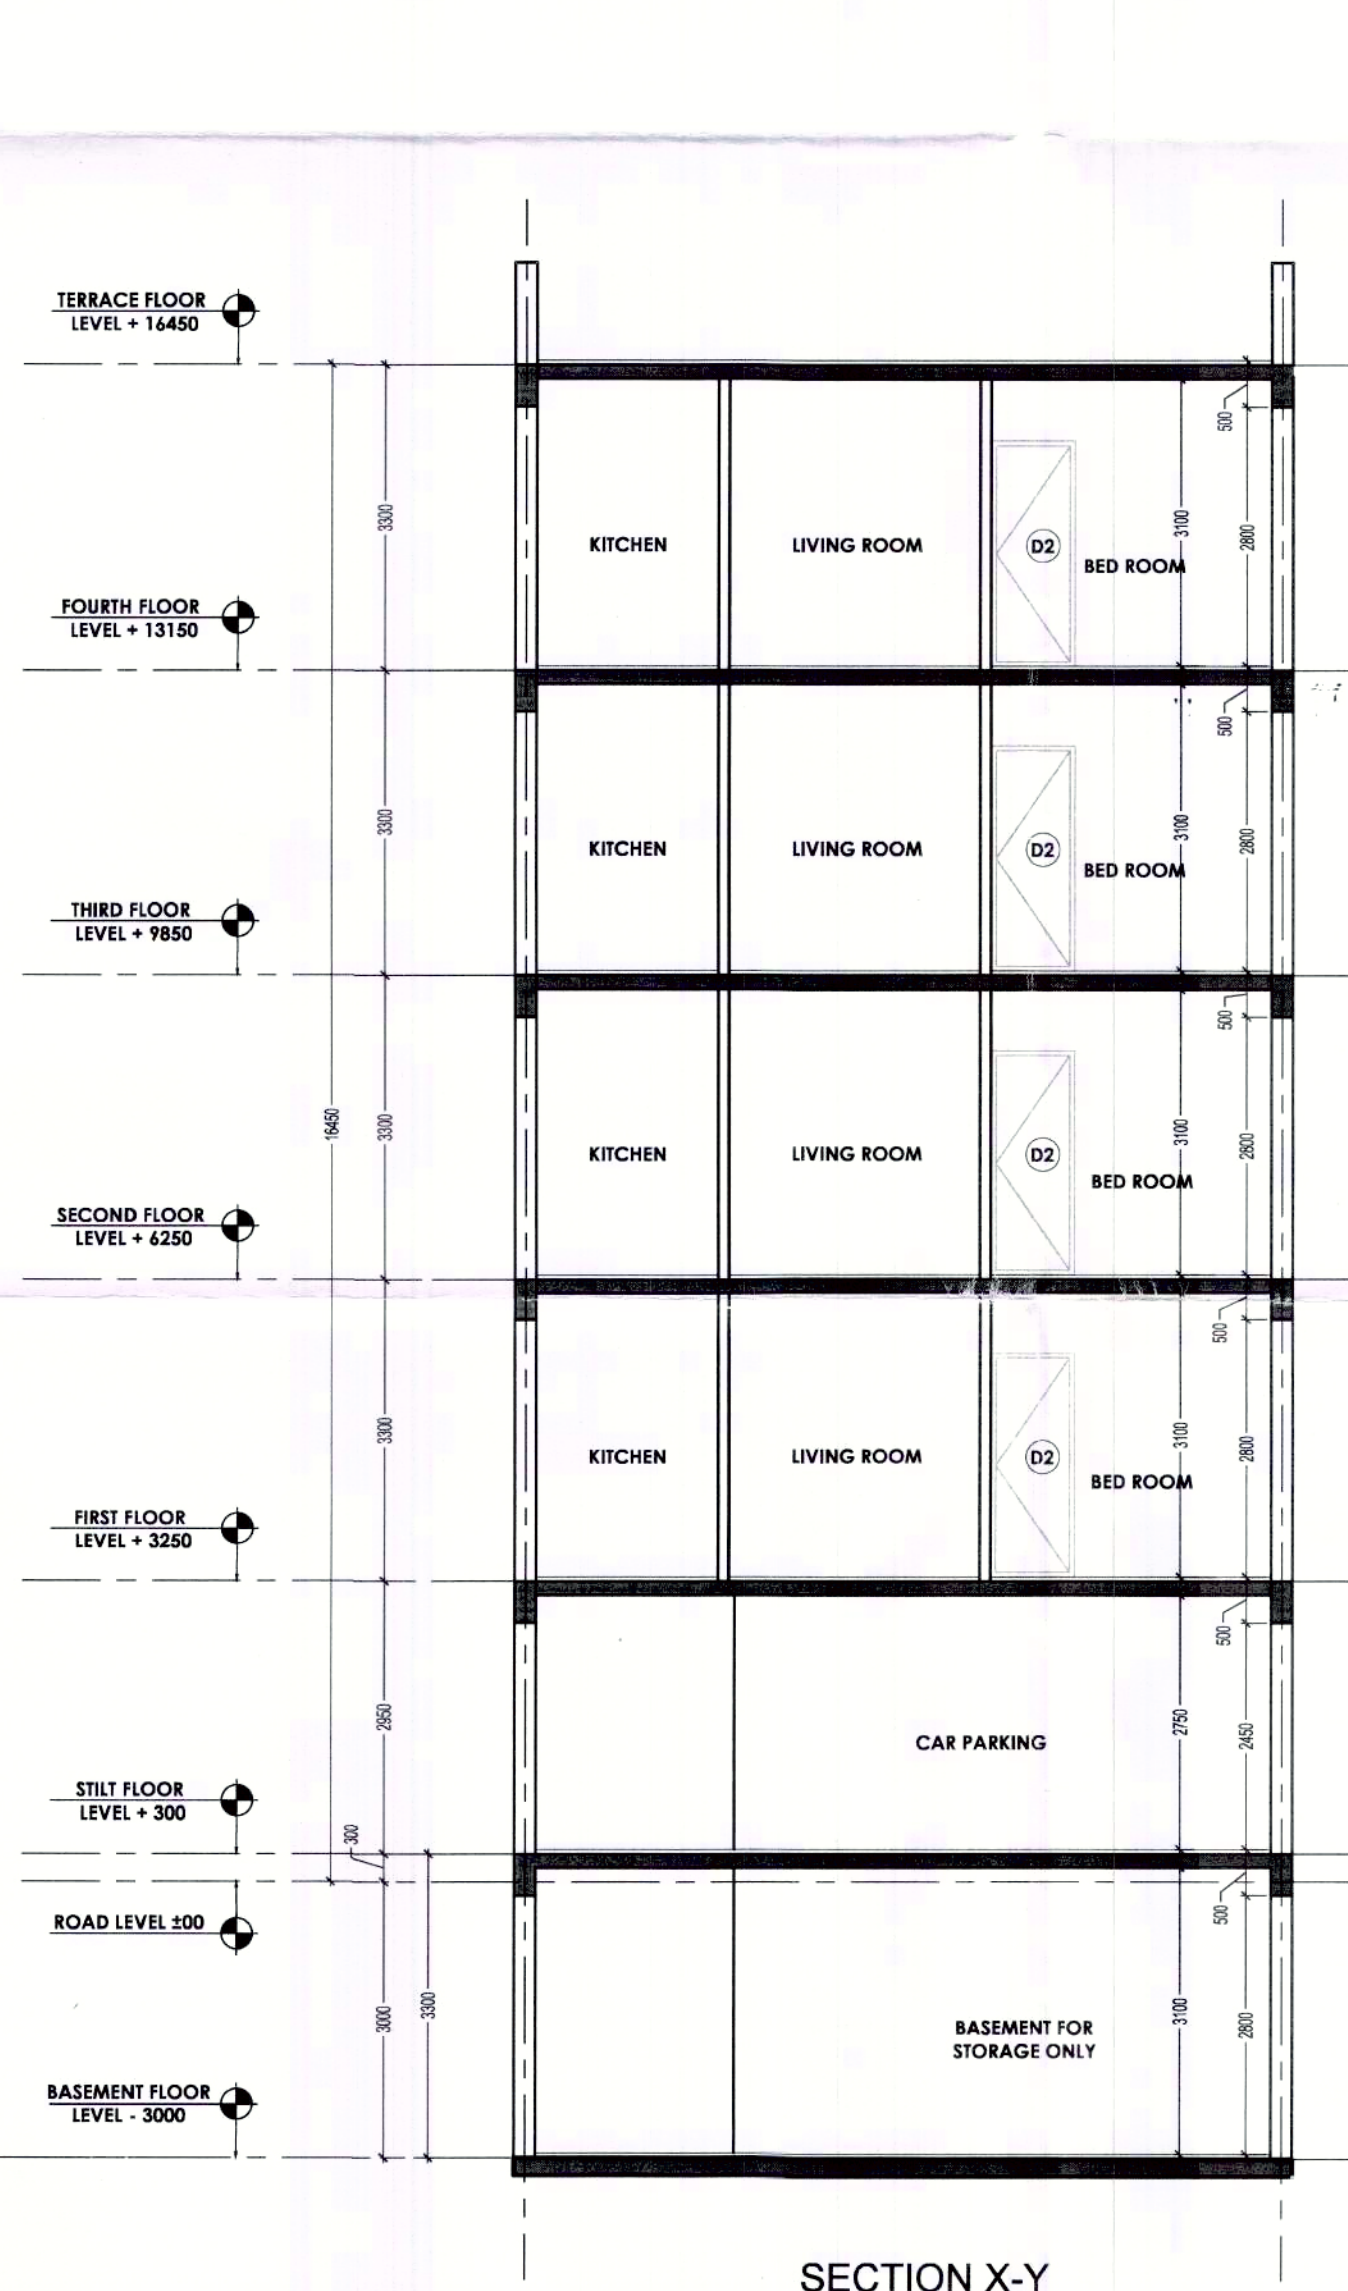

SECTION X-Y

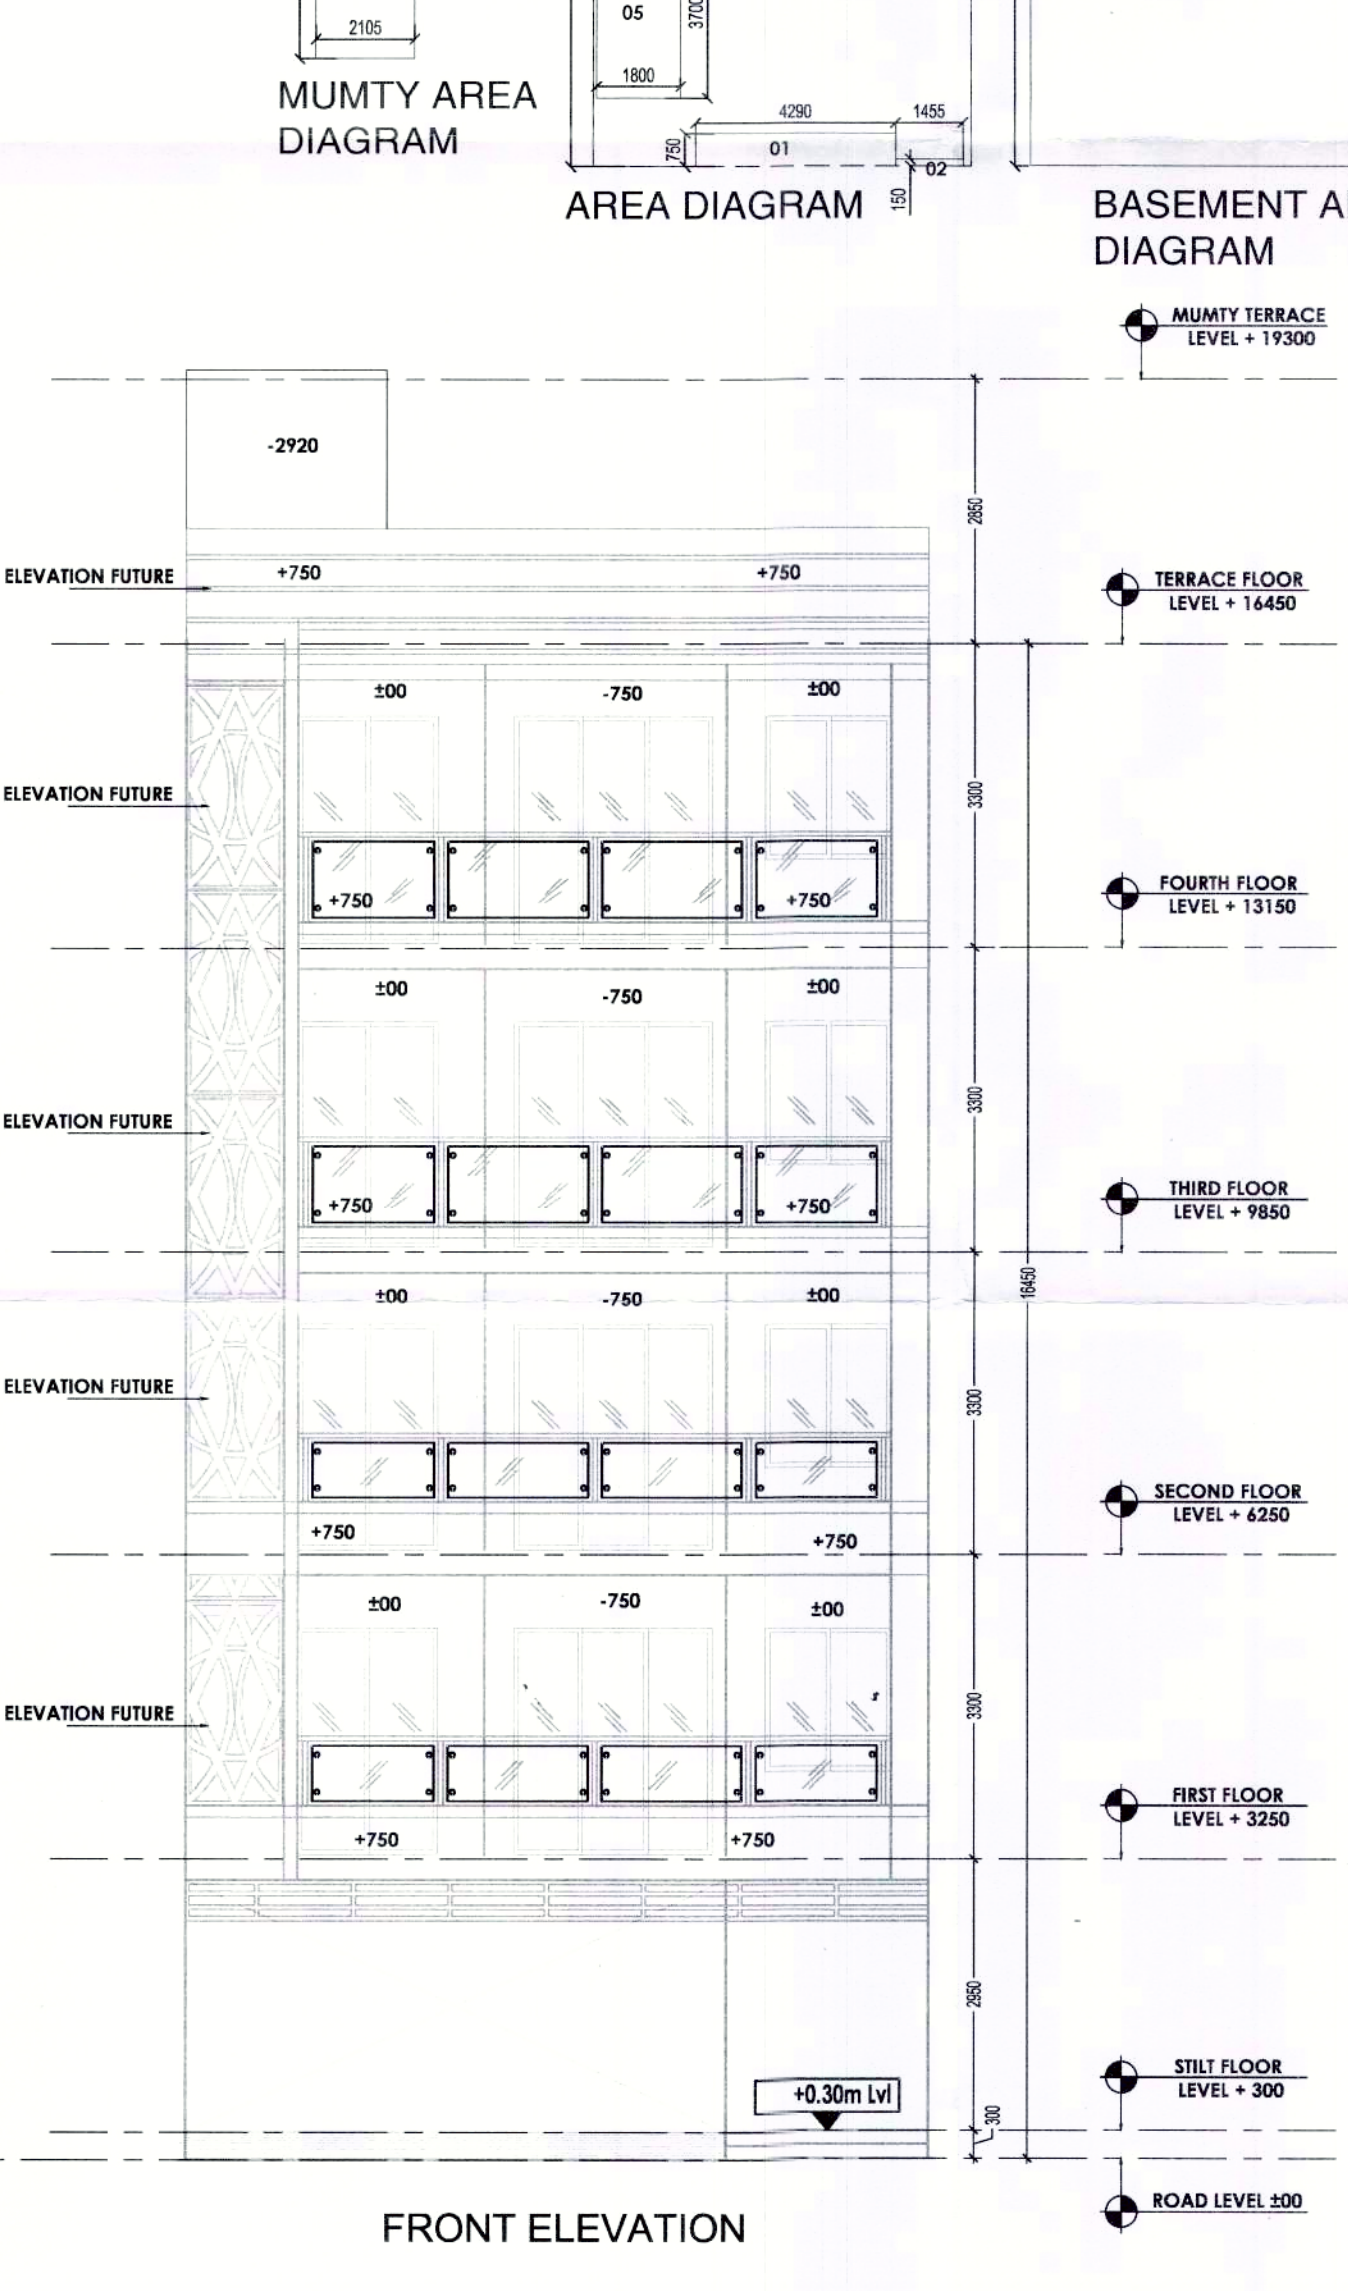

FRONT ELEVATION

GROUND COVERAGE					
S.N.O.	NO.	PREFIX	LENGTH	BREATH	AREA
A	1	1	8.110	11.500	93.265
TOTAL ADDITION					93.265
SUBTRACTIONS					
S.N.O.	NO.	PREFIX	LENGTH	BREATH	AREA
1	1	1	4.290	0.750	3.218
2	1	1	1.455	0.150	0.218
3	1	1	0.750	2.950	2.213
4	1	1	3.075	1.075	3.300
TOTAL SUBTRACTION					8.954
TOTAL GROUND COVERAGE					84.311

TYP. 1st, 2nd, 3rd & 4th FLOOR F.A.R.					
ADDITIONS					
S.N.O.	NO.	PREFIX	LENGTH	BREATH	AREA
A	1	1	8.110	11.500	93.311
TOTAL ADDITION					93.311
SUBTRACTIONS					
S.N.O.	NO.	PREFIX	LENGTH	BREATH	AREA
4	1	1	1.460	1.525	2.227
5	1	1	3.700	1.800	6.660
TOTAL SUBTRACTION					8.887
TOTAL TYP. FLOOR F.A.R.					75.425

MUMINTY AREA (NON F.A.R.)					
ADDITIONS					
S.N.O.	NO.	PREFIX	LENGTH	BREATH	AREA
A	1	1	8.110	11.500	93.311
TOTAL MUMINTY AREA (NON F.A.R.)					93.311

TOTAL F.A.R.					
1ST FLOOR F.A.R.	75.425				
2nd FLOOR F.A.R.	75.425				
3rd FLOOR F.A.R.	75.425				
4th FLOOR F.A.R.	75.425				
TOTAL F.A.R.	312.988				

BUILTUP AREA					
TOTAL F.A.R.	312.988				
STILT PARKING (NON F.A.R.)	73.023				
STAIR CASE AREA	11.873				
STAIR 180°/270°/90°/360°/37.872	37.872				
BASEMENT AREA (NON F.A.R.)	93.765				
TOTAL BUILTUP AREA	529.021				

MUMTY AREA (NON F.A.R.)					
S.N.O.	NO.	PREFIX	LENGTH	BREATH	AREA
A	1	1	1.725	1.455	2.510
TOTAL F.A.R.					11.288

TOTAL F.A.R.					
S.N.O.	NO.	PREFIX	LENGTH	BREATH	AREA
A	1	1	1.725	1.455	2.510
TOTAL F.A.R.					11.288

LEVEL + 19300	

2105

MUMTY TERRACE

= 121.65 SQM.

%	= 91.237SQM.
	= 321.156 SQM.

TOTAL F.A.R.					
S.N.O.	NO.	PREFIX	LENGTH	BREATH	AREA
A	1	1	1.725	1.455	2.510
TOTAL F.A.R.					11.288

TOTAL F.A.R.					
S.N.O.	NO.	PREFIX	LENGTH	BREATH	AREA
A	1	1	1.725	1.455	2.510
TOTAL F.A.R.					11.288

TOTAL PLOT AREA (8.110x15.000) = 121.65 SQM.
PERM.GROUND COVERAGE @ 75% = 91.237 SQM.
PERM. F.A.R. @ 264% = 321.156 SQM.

WINDOW SCHEDULE				
NO.	SIZE	SILL LEVEL	LINTEL LVL	
SD1	2125 X 2450	00 MM	2450 MM	
SD2	1800 X 2450	00 MM	2450 MM	
W1	2125 X 1550	900 MM	2450 MM	
W2	1200 X 1550	900 MM	2450 MM	
V	600 X 1550	900 MM	2450 MM	
D1	1050 X 2250	00 MM	2450 MM	
D2	900 X 2250	00 MM	2450 MM	
D3	750 X 2250	00 MM	2450 MM	

NOTES :-
1. ALL DIMENSIONS ARE IN MM
2. GATE & B/WALL AS/STD DESIGN
3. THE RESPONSIBILITY OF THE STRUCTURAL DRG, STRUCTURAL STABILITY OF THE BUILDING BLOCK AGAINST THE EARTHQUAKE SHALL BE SOLELY OF OWNER/ ARCHITECT / ENGINEER.

REVISED BUILDING PLAN FOR PLOT NO :
22,24,28,32,34,38 IN PLOTTED COLONY WHITE LAND
BLISS VILLE SECTOR-76 GURGAON, HARYANA.

OWNER'S SEAL & SIGNATURE

ARCHITECT'S SEAL & SIGNATURE

Ar. VIKKEY
Off. No. 5
Sector 76, Gurgaon
Haryana
CA-2017-86236

DATE-AUG.-2022

SCALE - 1:80

PLANS, SECTION, ELEVATION
& AREA CALCULATION

DRAWING NO:-
01