




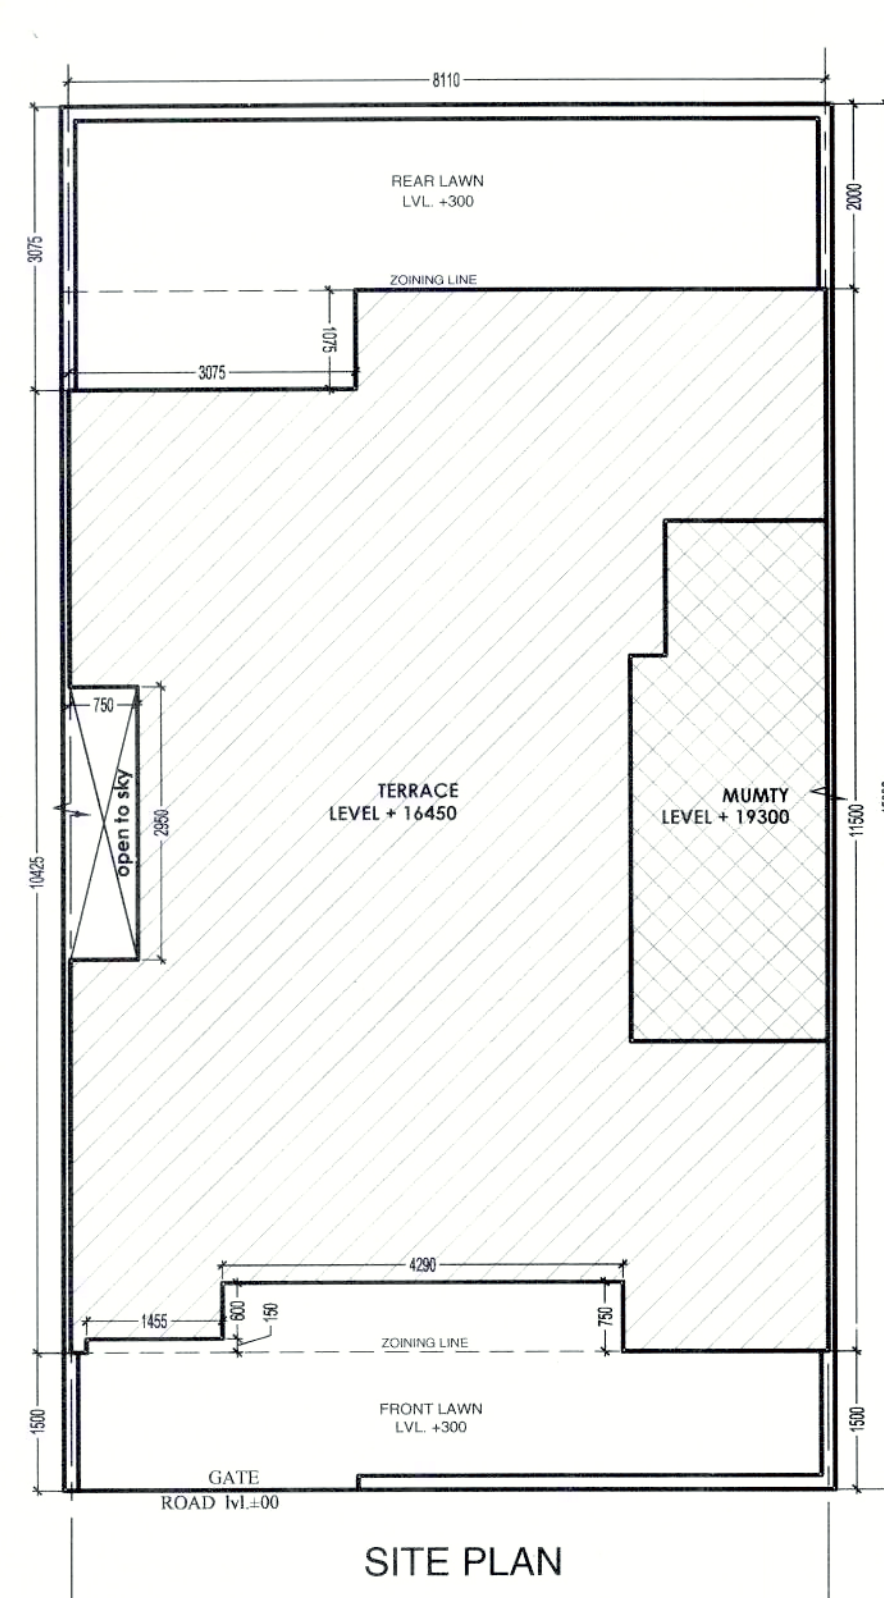


SITE PLAN

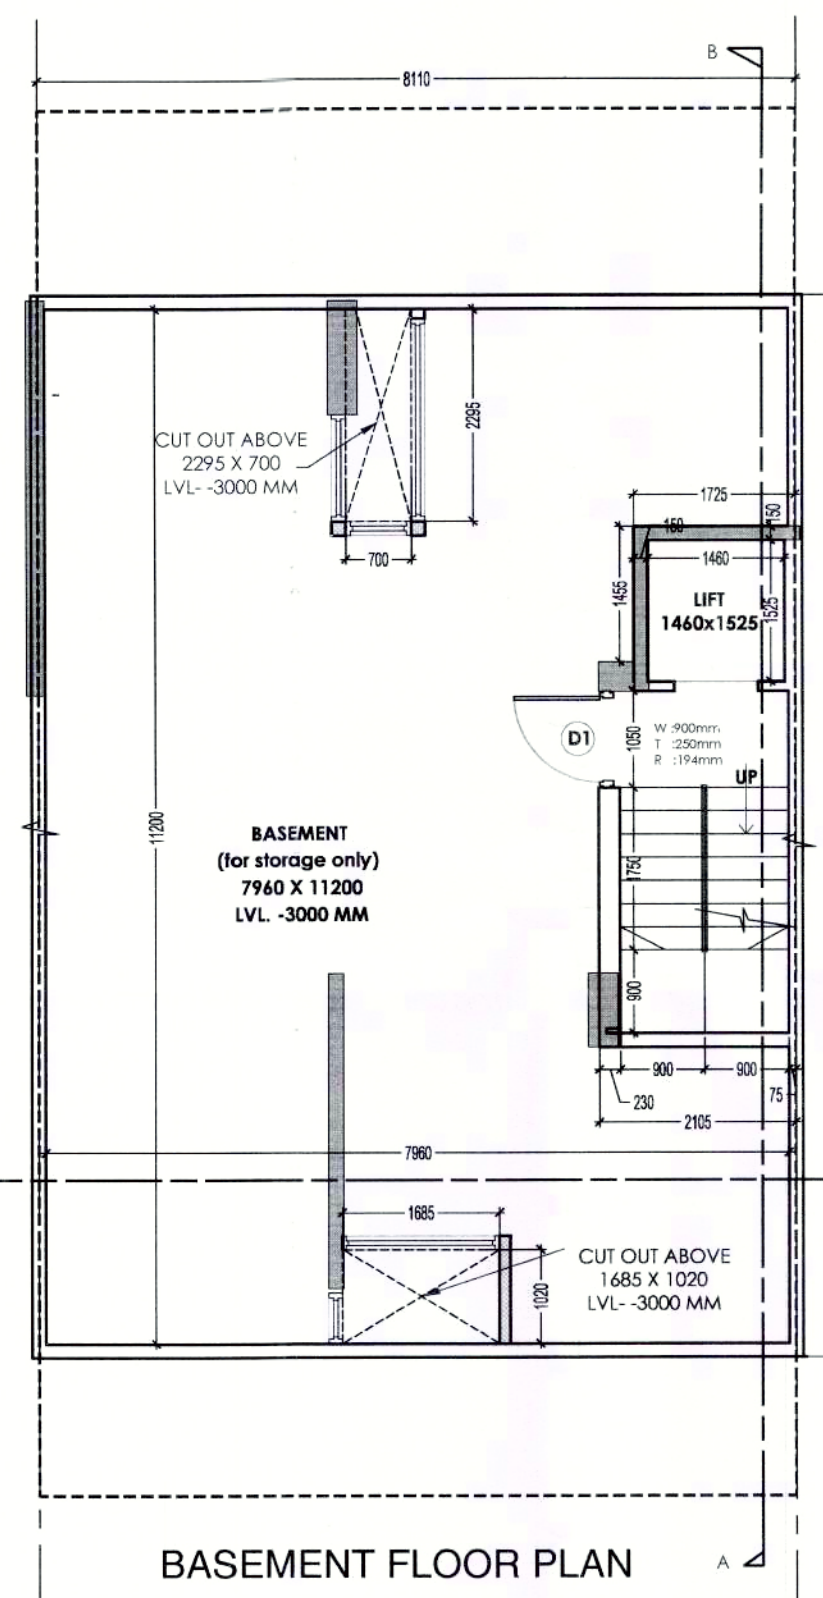


BASEMENT FLOOR PLAN

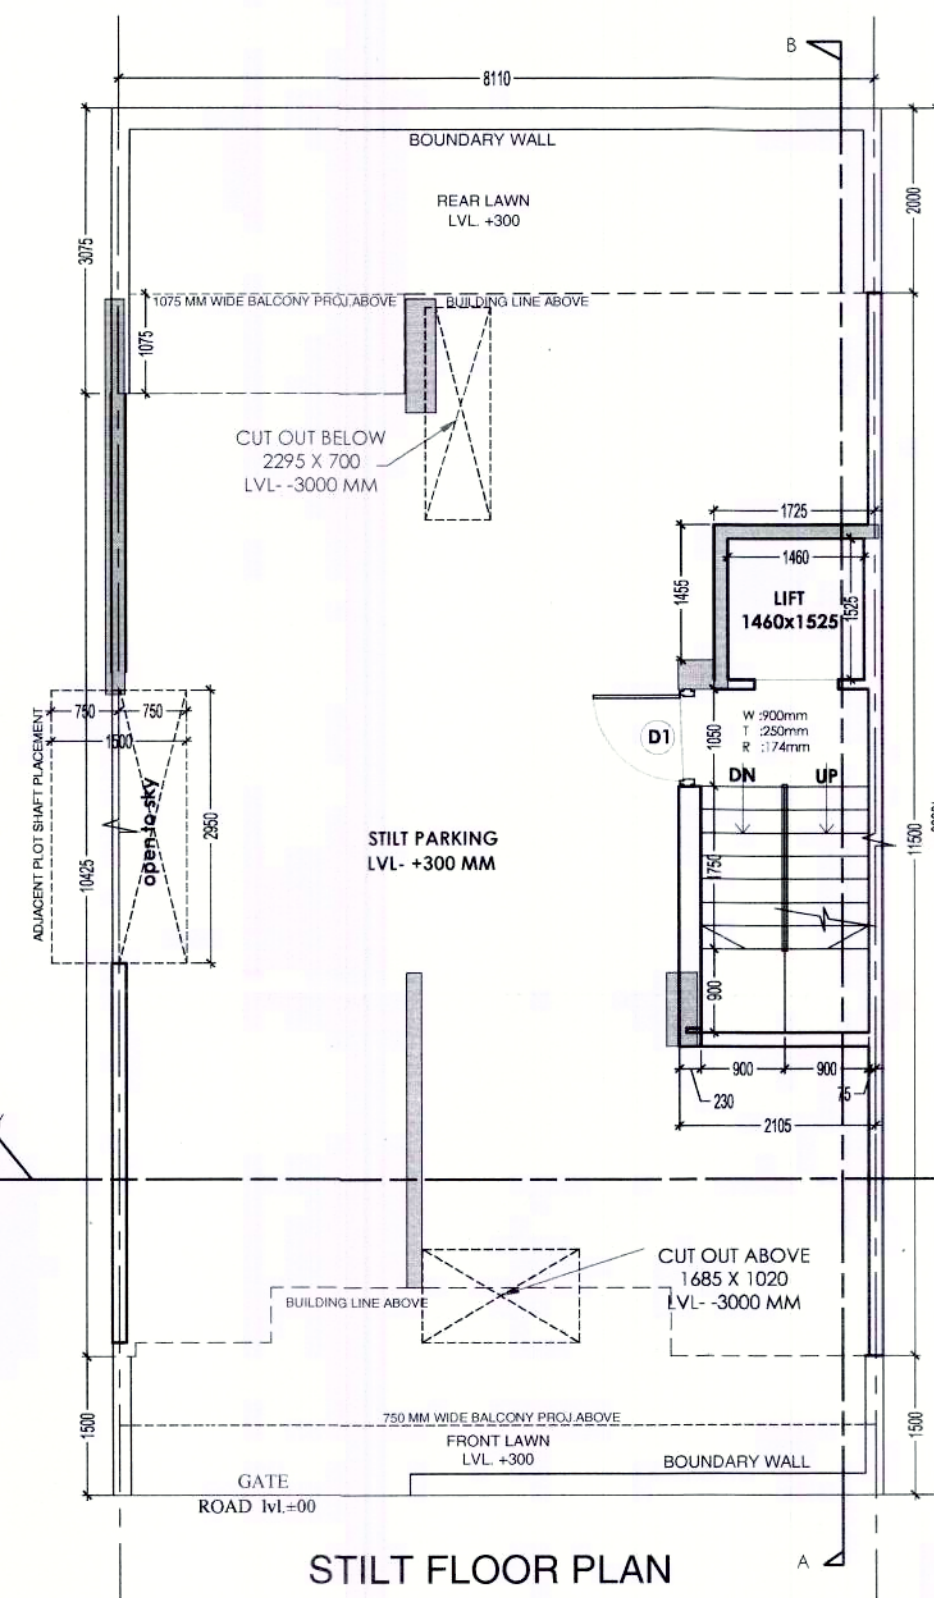


STILT FLOOR PLAN

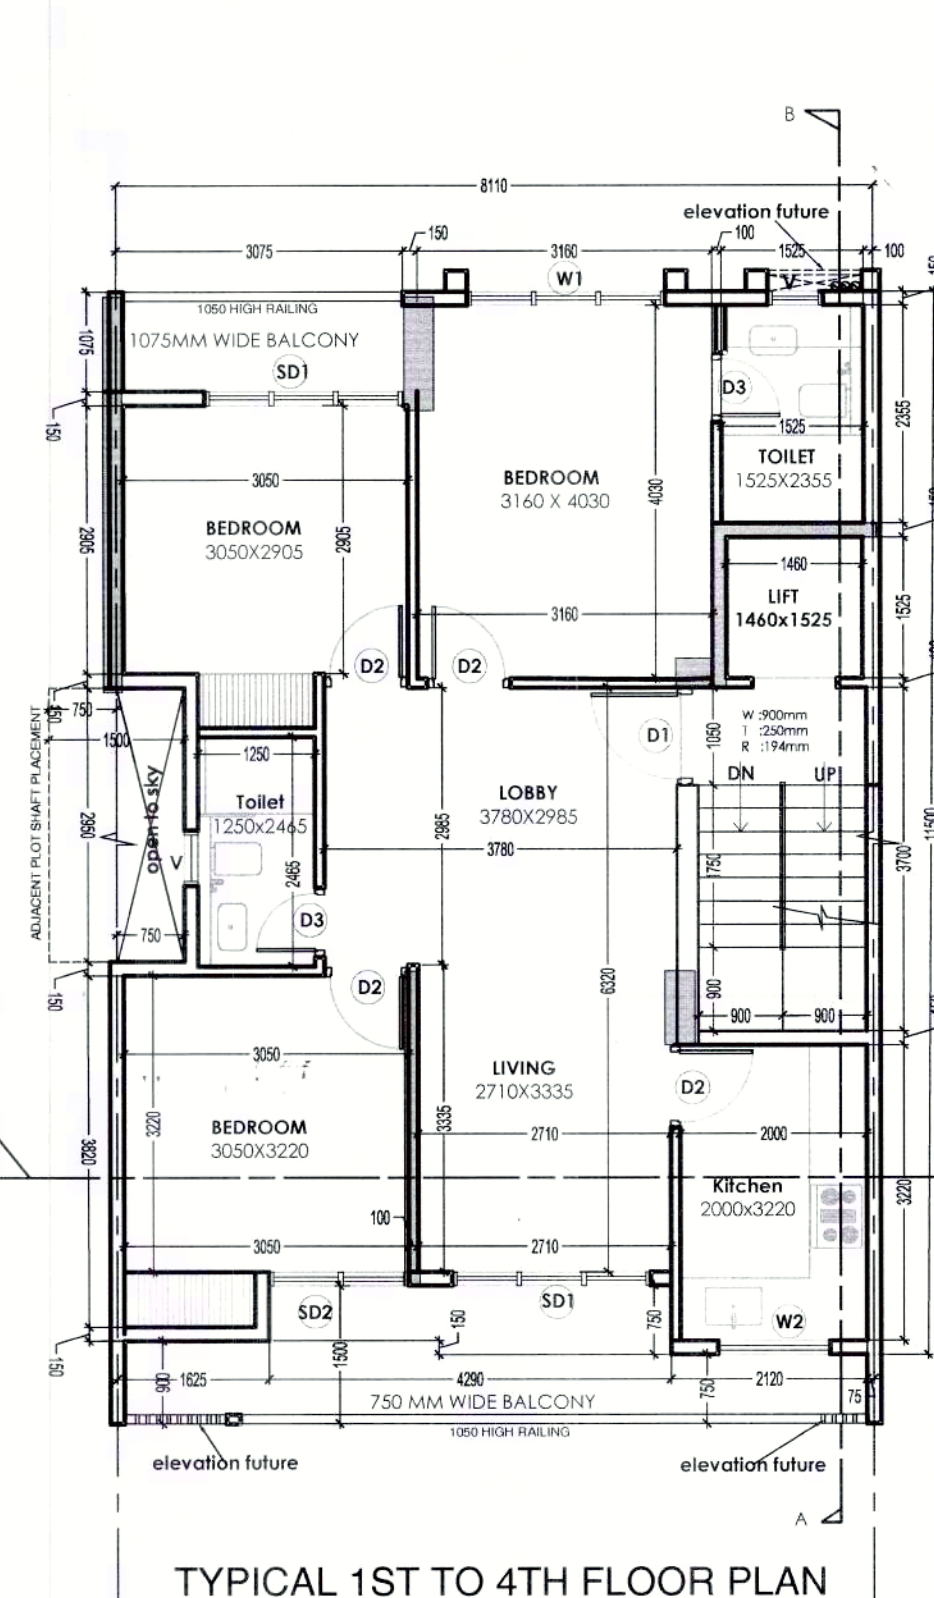

TYPICAL 1ST TO 4TH FLOOR PLAN

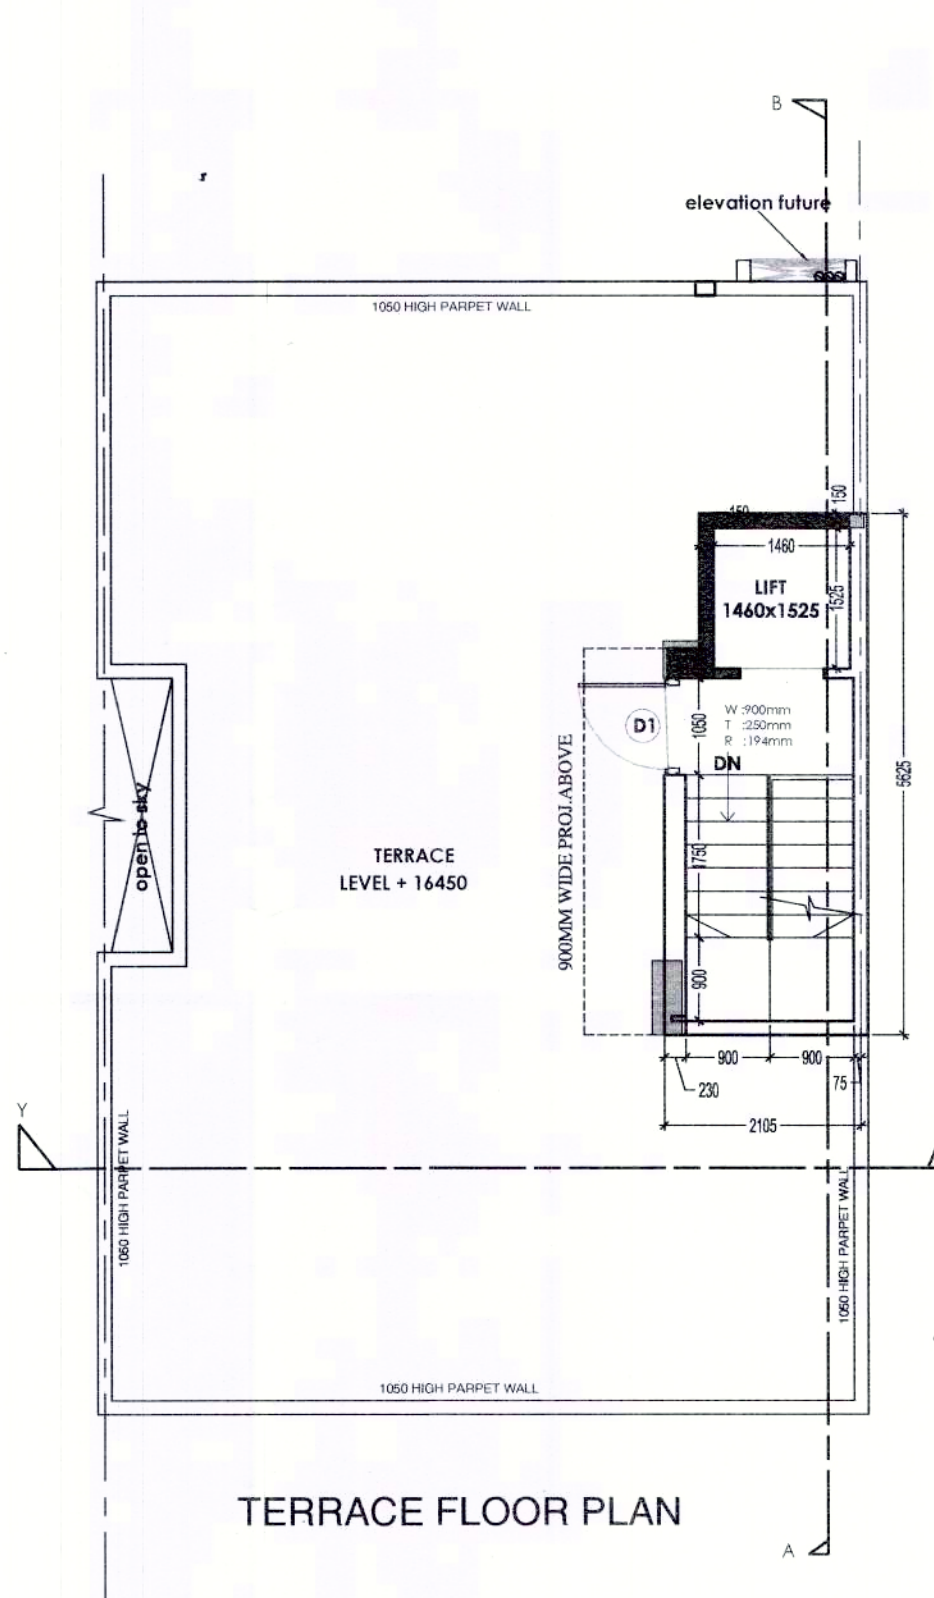

TERRACE FLOOR PLAN

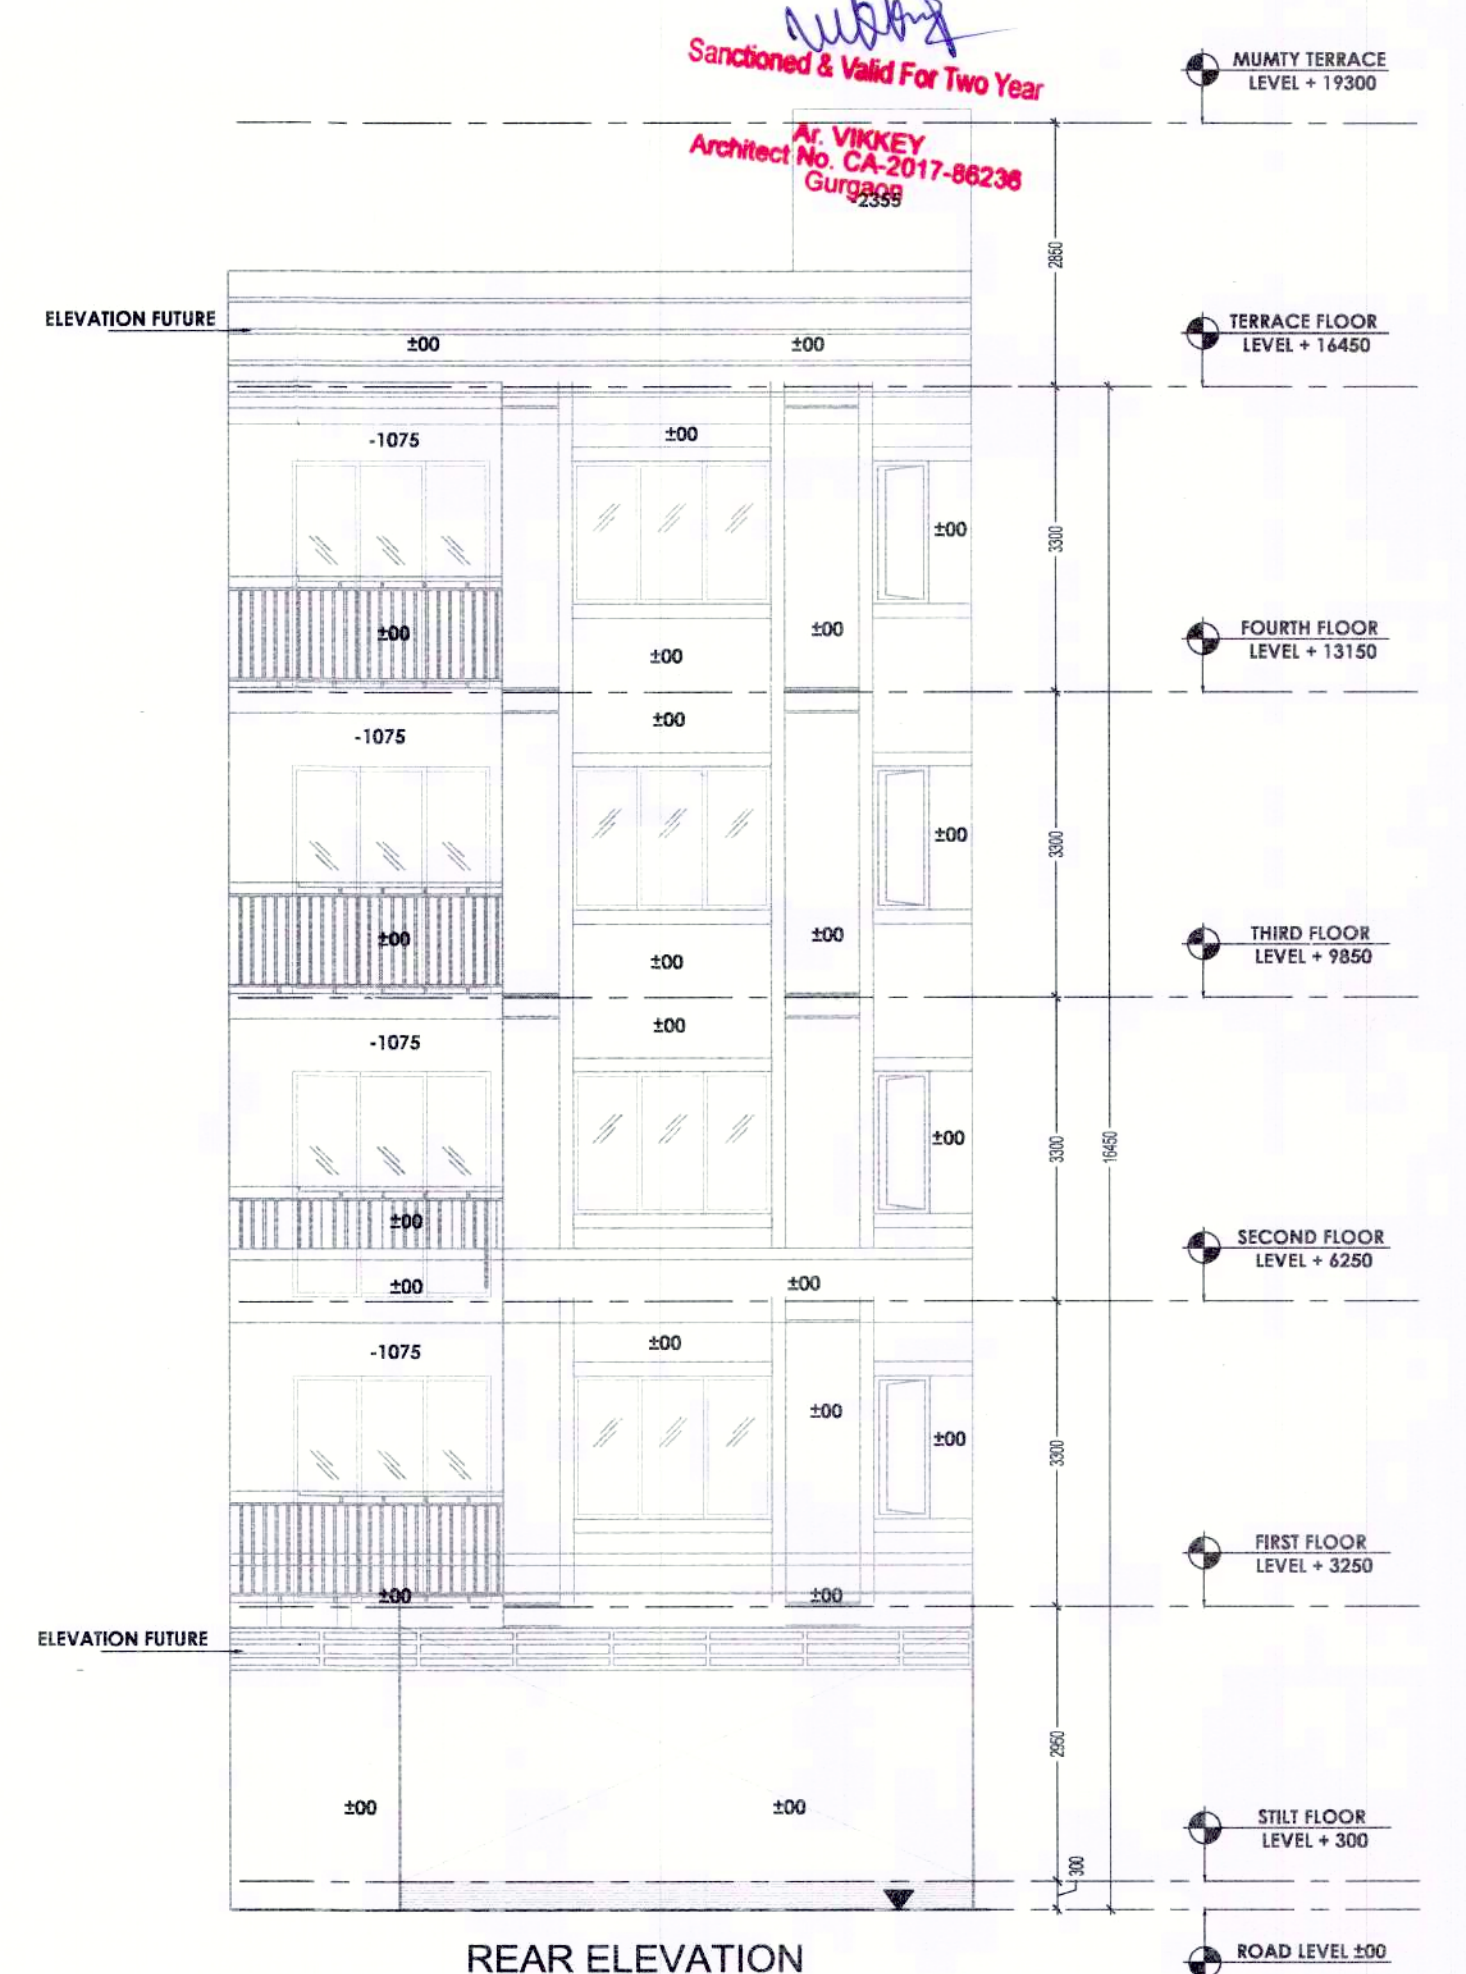


REAR ELEVATION


MUMTY AREA DIAGRAM

AREA DIAGRAM


BASEMENT AREA DIAGRAM

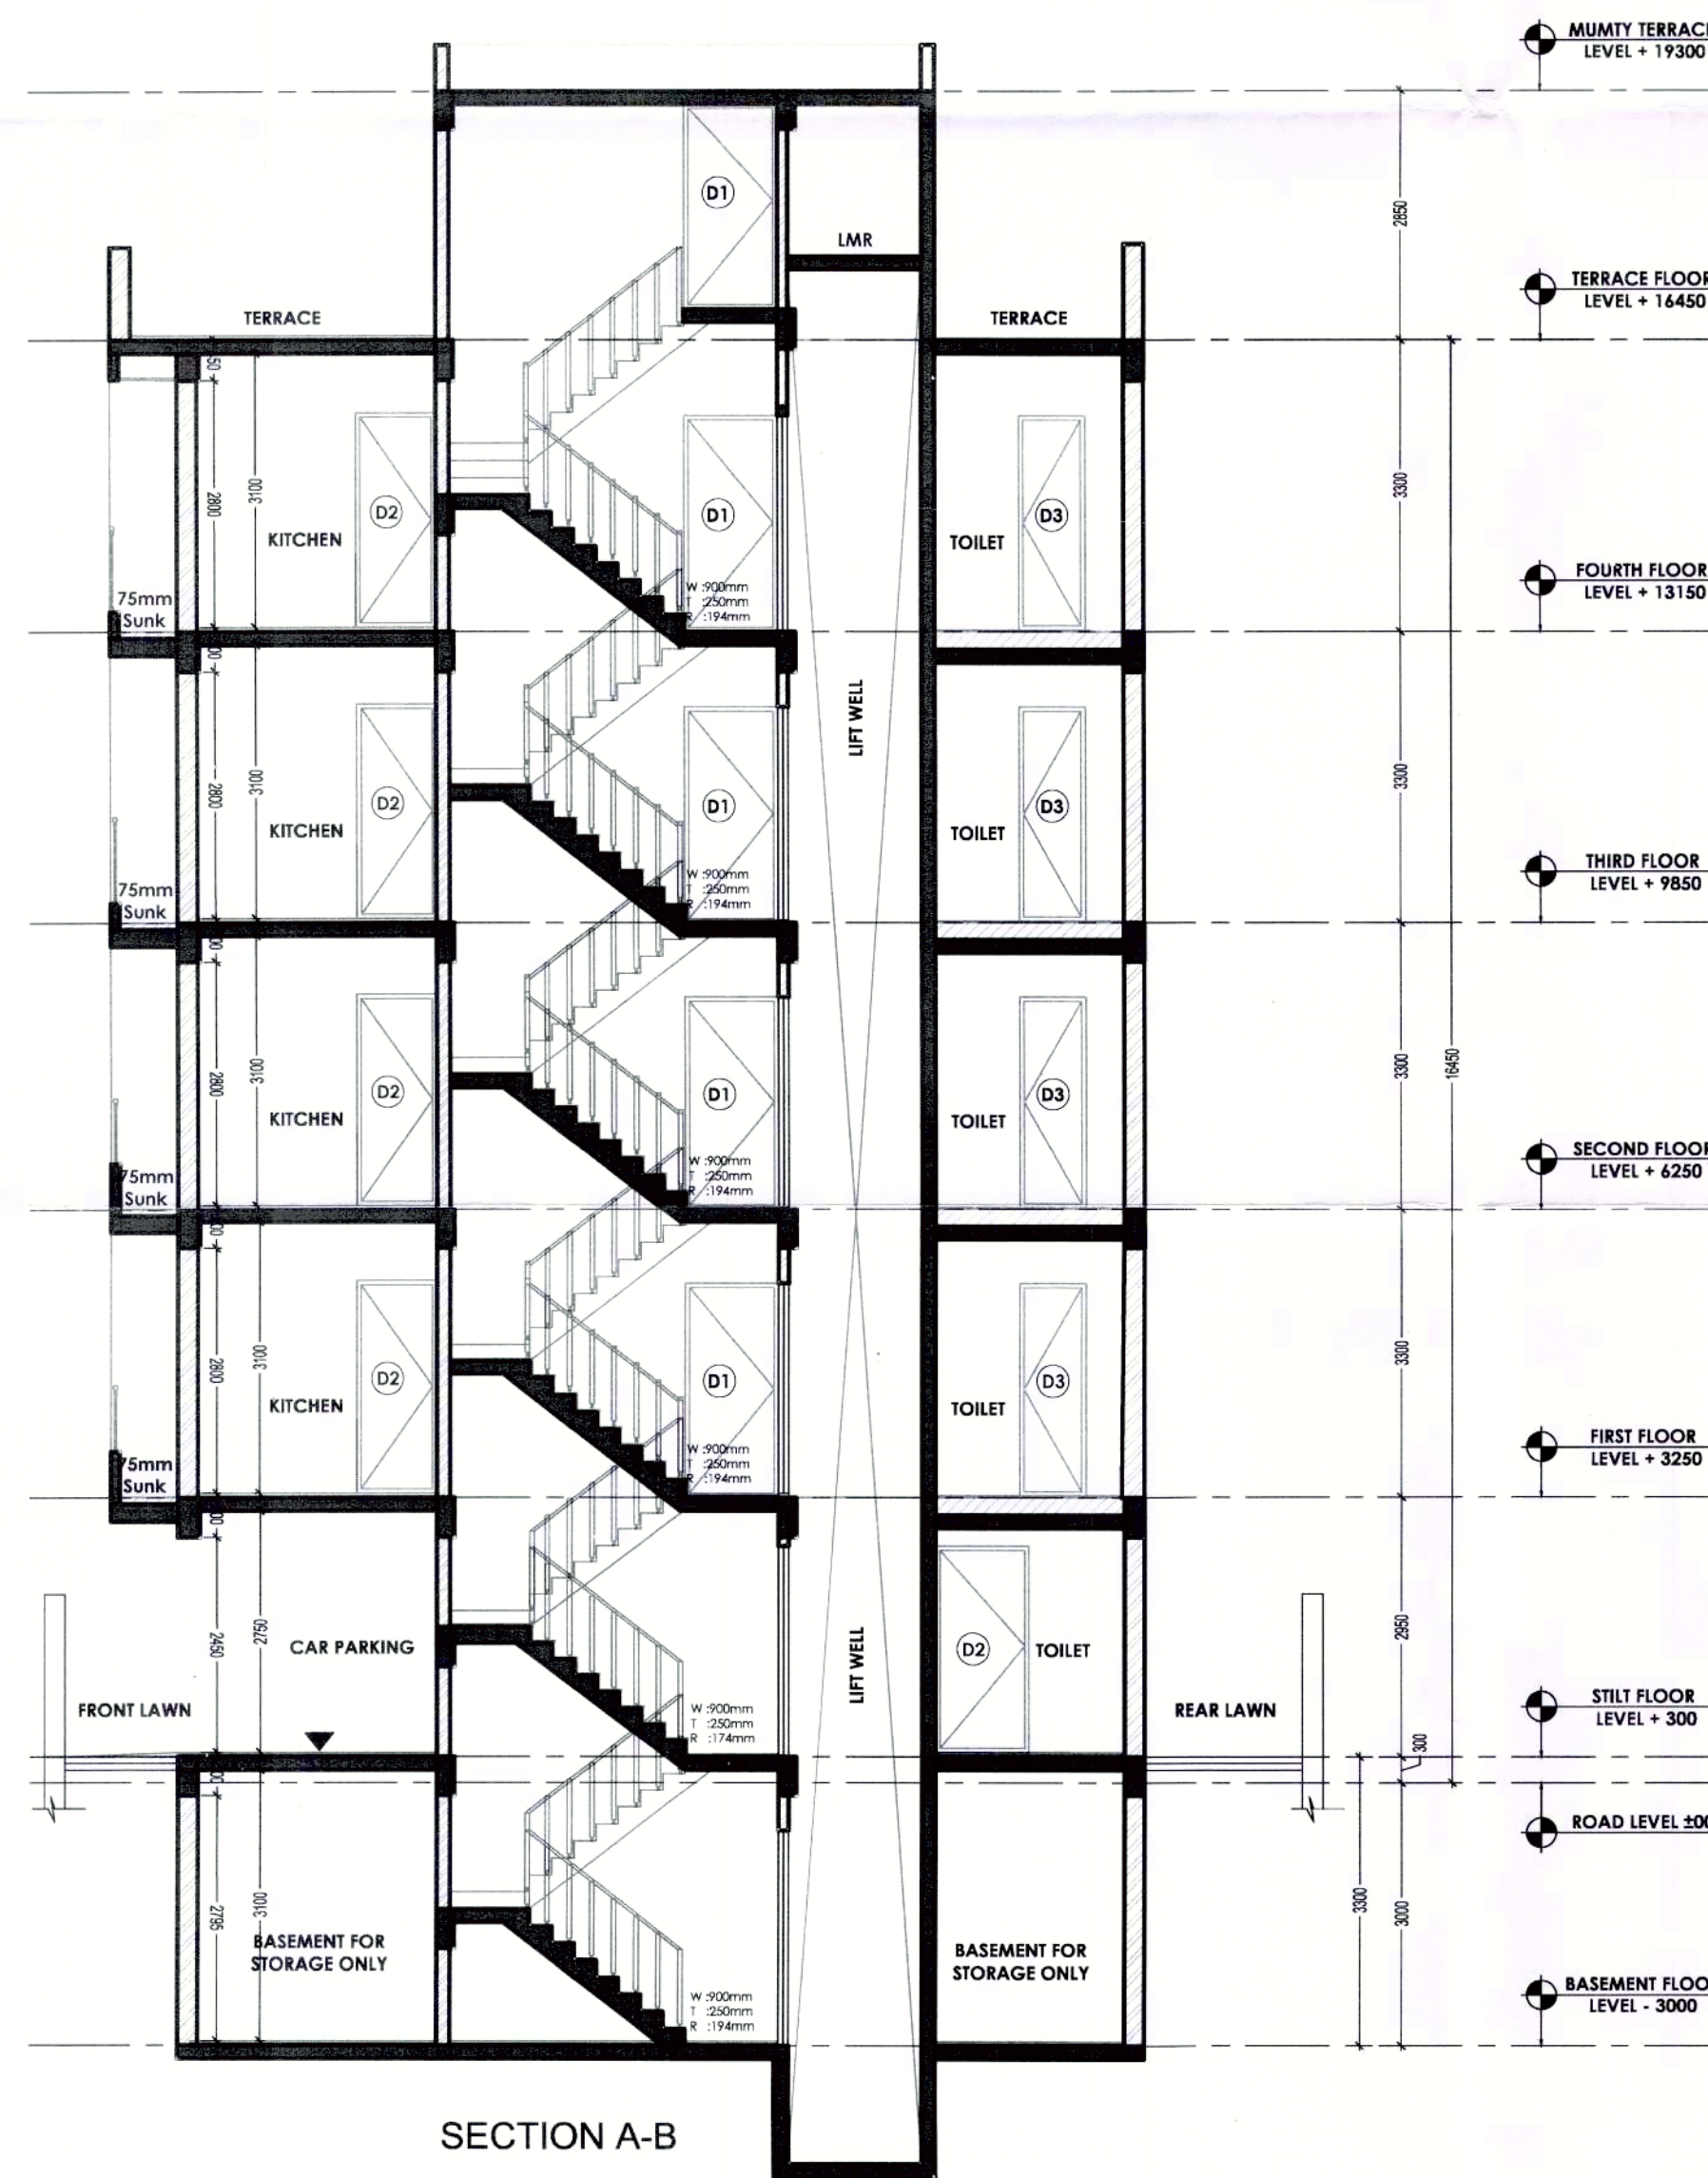

SECTION A-B

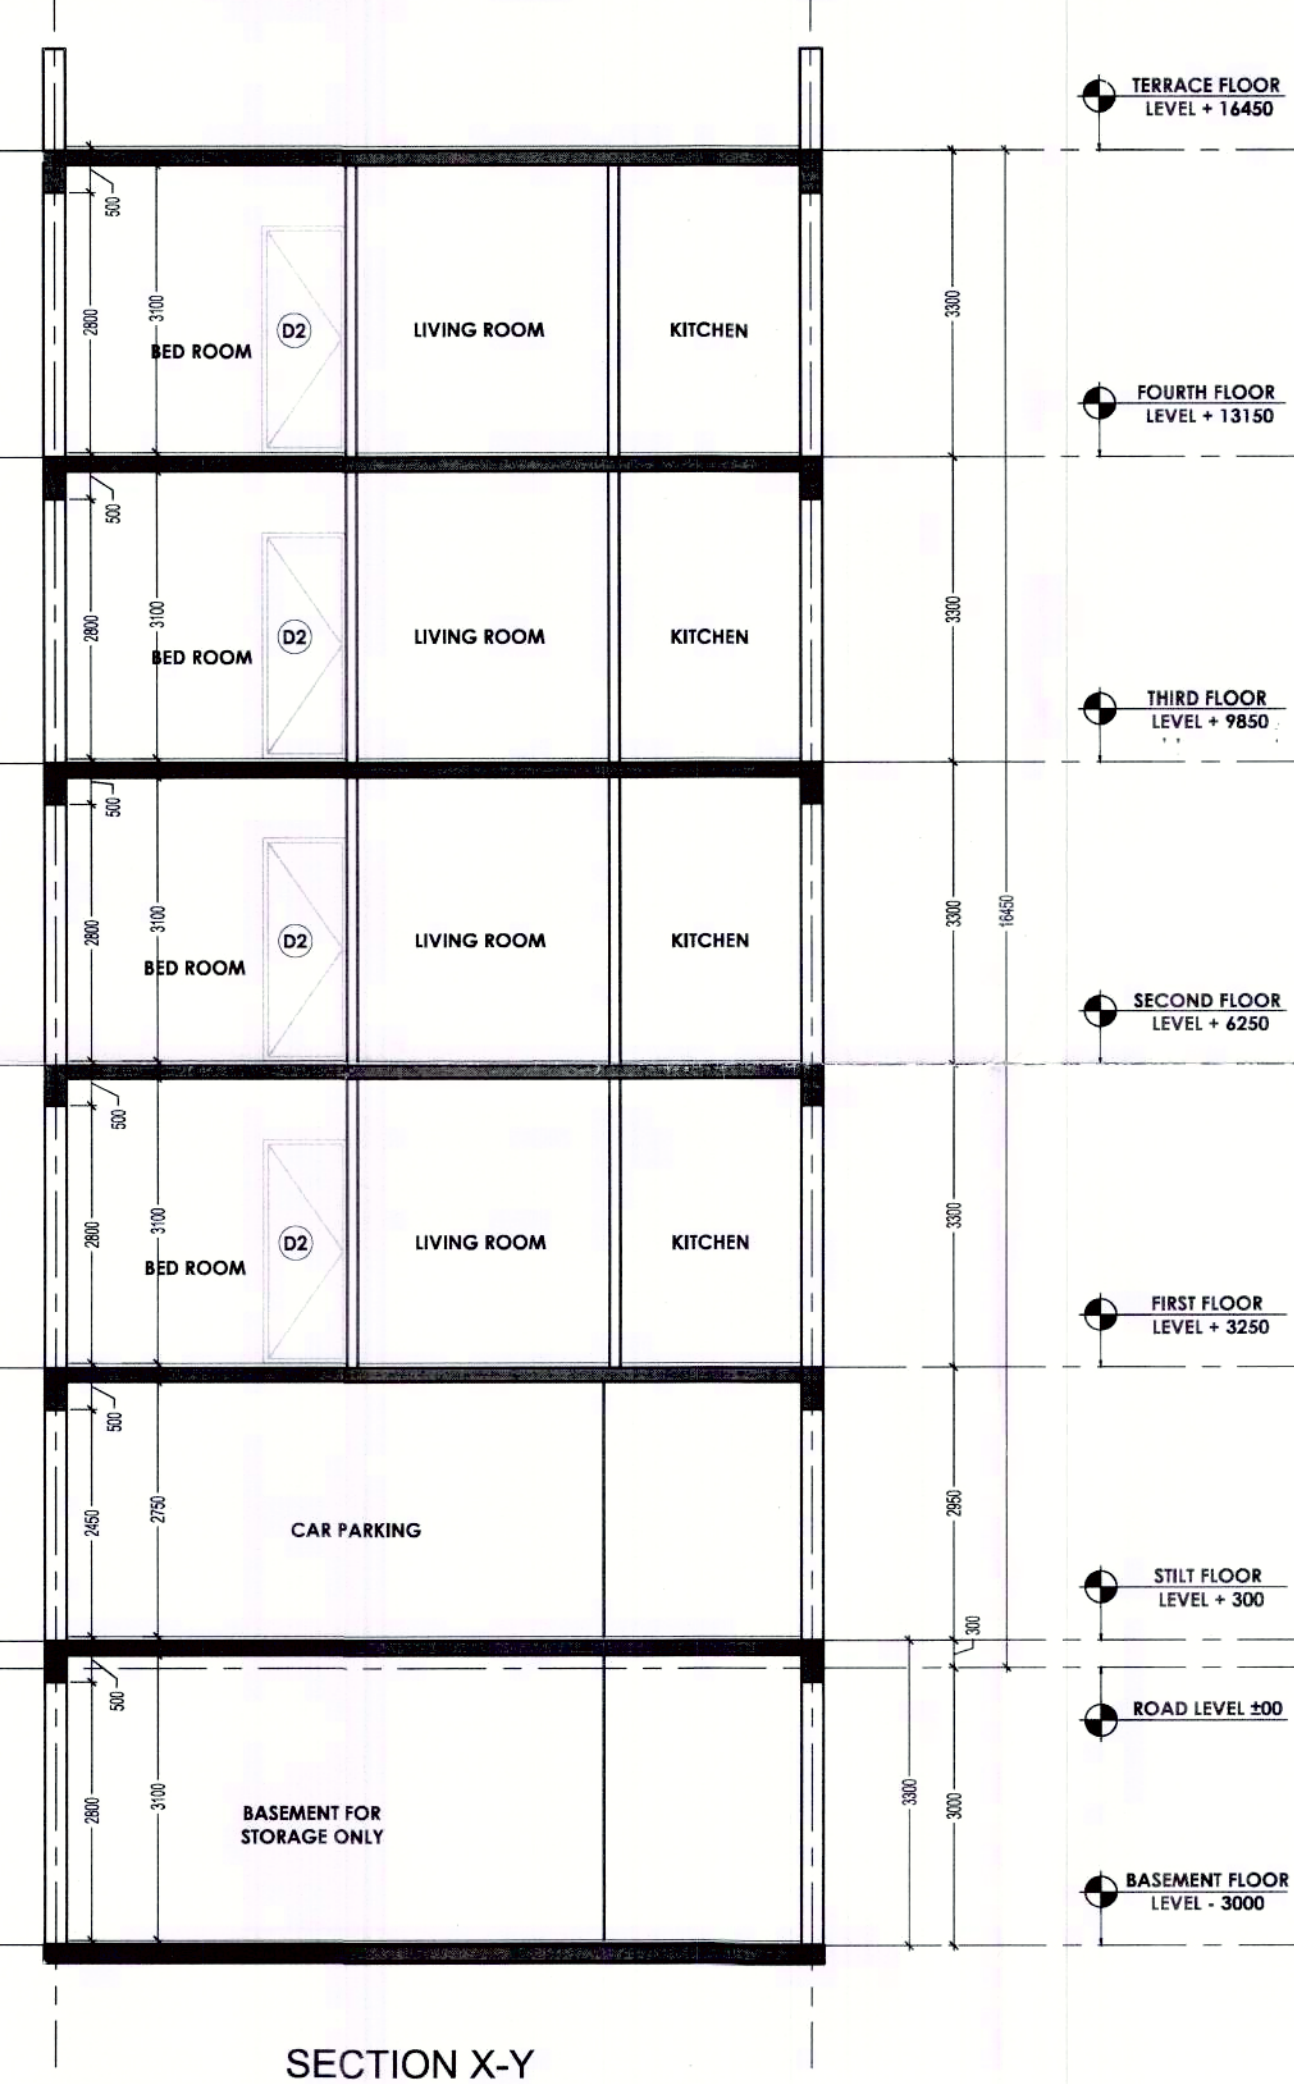

SECTION X-Y

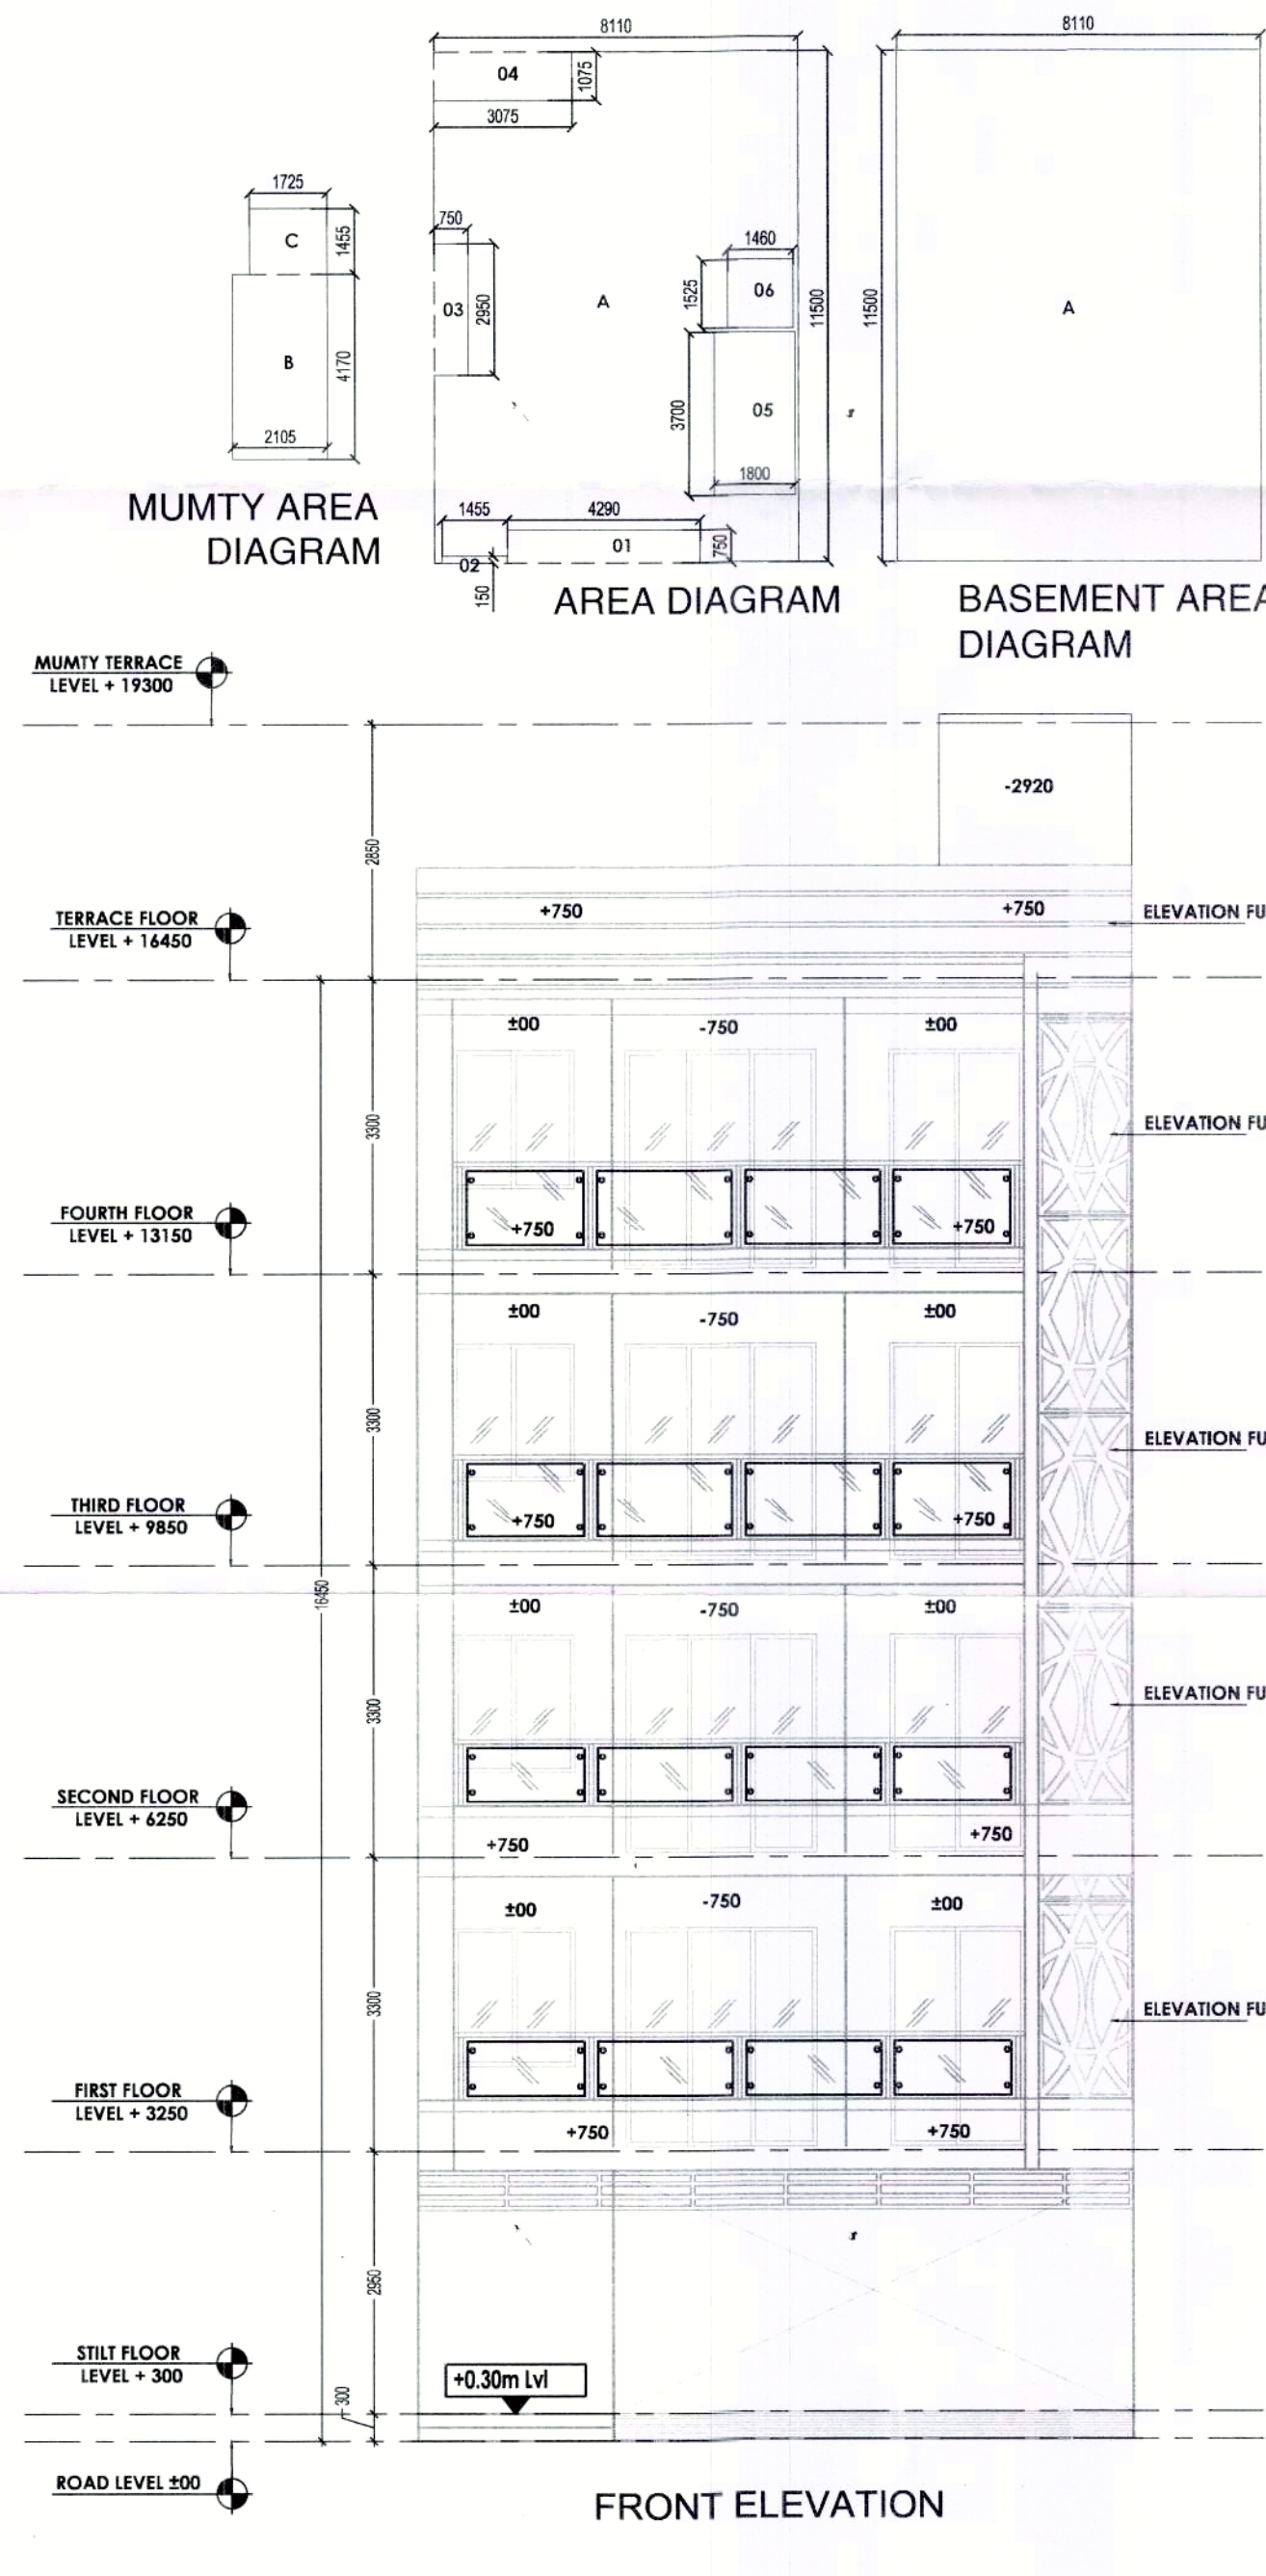

FRONT ELEVATION

GROUND COVERAGE					
S.N.O.	NO.	PREFIX	LENGTH	BREATH	AREA
A	1	1	8.110	11.500	93.265
TOTAL ADDITION					
SUBTRACTIONS					
S.N.O.	NO.	PREFIX	LENGTH	BREATH	AREA
1	1	1	4.750	0.750	3.563
2	1	1	1.455	0.150	0.218
3	1	1	0.750	2.950	2.213
4	1	1	3.075	1.075	3.306
TOTAL SUBTRACTION					
TOTAL GROUND COVERAGE					
84.311					

STILT F.A.R.					
S.N.O.	NO.	PREFIX	LENGTH	BREATH	AREA
A	1	1	2.105	4.110	8.725
B	1	1	1.725	1.455	2.510
TOTAL STILT F.A.R.					
11.288					

STILT PARKING(NON F.A.R.)					
ADDITIONS					
S.N.O.	NO.	PREFIX	LENGTH	BREATH	
GROUND COVERAGE					84.33
SUBTRACTIONS					
S.N.O.	NO.	PREFIX	LENGTH	BREATH	AREA
STILT F.A.R.					11.28
TOTAL STILT PARKING(NON F.A.R.)					73.02

BASEMENT AREA (NON F.A.R.)					
ADDITIONS					
S.N.O.	NO.	PREFIX	LENGTH	BREATH	AREA
A	1	1	8.110	11.500	93.26
TOTAL ADDITION					93.26
SUBTRACTIONS					
S.N.O.	NO.	PREFIX	LENGTH	BREATH	AREA
1	1	1	0.000	0.000	0.00
TOTAL SUBTRACTION					0.00
TOTAL BASEMENT AREA					93.26


TYP. 1st, 2nd, 3rd & 4th FLOOR F.A.R.					
ADDITIONS					
S.N.O.	NO.	PREFIX	LENGTH	BREATH	
GROUND COVERAGE					84.31
TOTAL ADDITION					84.31
SUBTRACTIONS					
S.N.O.	NO.	PREFIX	LENGTH	BREATH	AREA
4	1	1	1.400	1.525	2.22
5	1	1	3.700	1.800	6.66
TOTAL SUBTRACTION					8.88
TOTAL TYP. FLOOR F.A.R.					75.42

MUMTY AREA (NON F.A.R.)					
S.N.O.	NO.	PREFIX	LENGTH	BREATH	AREA
A	1	1	11.288	11.288	127.288
TOTAL MUMTY AREA (NON F.A.R.)					
127.288					

TOTAL F.A.R.					
S.N.O.	NO.	PREFIX	LENGTH	BREATH	AREA
A	1	1	11.288	11.288	127.288
TOTAL F.A.R.					
127.288					

BUILDUP AREA					
S.N.O.	NO.	PREFIX	LENGTH	BREATH	AREA
A	1	1	11.288	11.288	127.288
TOTAL BUILDUP AREA					
127.288					

TOTAL BUILDUP AREA					
S.N.O.	NO.	PREFIX	LENGTH	BREATH	AREA
A	1	1	11.288	11.288	127.288
TOTAL BUILDUP AREA					
127.288					

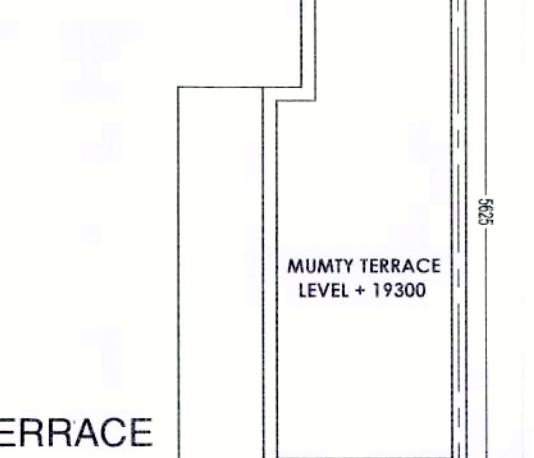

MUMTY TERRACE

TOTAL PLOT AREA (8.110x15.000) = 121.65 SQM.
 PERM.GROUND COVERAGE @ 75% = 91.237SQM.
 PERM. F.A.R. @ 264% = 321.156 SQM.

WINDOW SCHEDULE			
NO.	SIZE	SILL LEVEL	LINTEL LVL
SD1	2125 X 2450	00 MM	2450 MM
SD2	1800 X 2450	00 MM	2450 MM
W1	2125 X 1550	900 MM	2450 MM
W2	1200 X 1550	900 MM	2450 MM
V	600 X 1550	900 MM	2450 MM
D1	1050 X 2250	00 MM	2450 MM
D2	900 X 2250	00 MM	2450 MM
D3	750 X 2250	00 MM	2450 MM

NOTES :-
 1. ALL DIMENSIONS ARE IN MM
 2. GATE & B/WALL AS/STD DESIGN
 3. THE RESPONSIBILITY OF THE STRUCTURAL DRG, STRUCTURAL STABILITY OF THE BUILDING BLOCK AGAINST THE EARTHQUAKE SHALL BE SOLELY OF OWNER/ ARCHITECT / ENGINEER.

REVISED BUILDING PLAN FOR PLOT NO: 23,27,29,33,37,39 IN PLOTTED COLONY WHITE LAND BLISS VILLE SECTOR- 76 GURGAON , HARYANA.

OWNER'S SEAL & SIGNATURE

ARCHITECT'S SEAL & SIGNATURE

DATE-AUG-2022
 PLANS ,SECTION ,ELEVATION & AREA CALCULATION

SCALE - 1:80
 DRAWING NO:- 01