




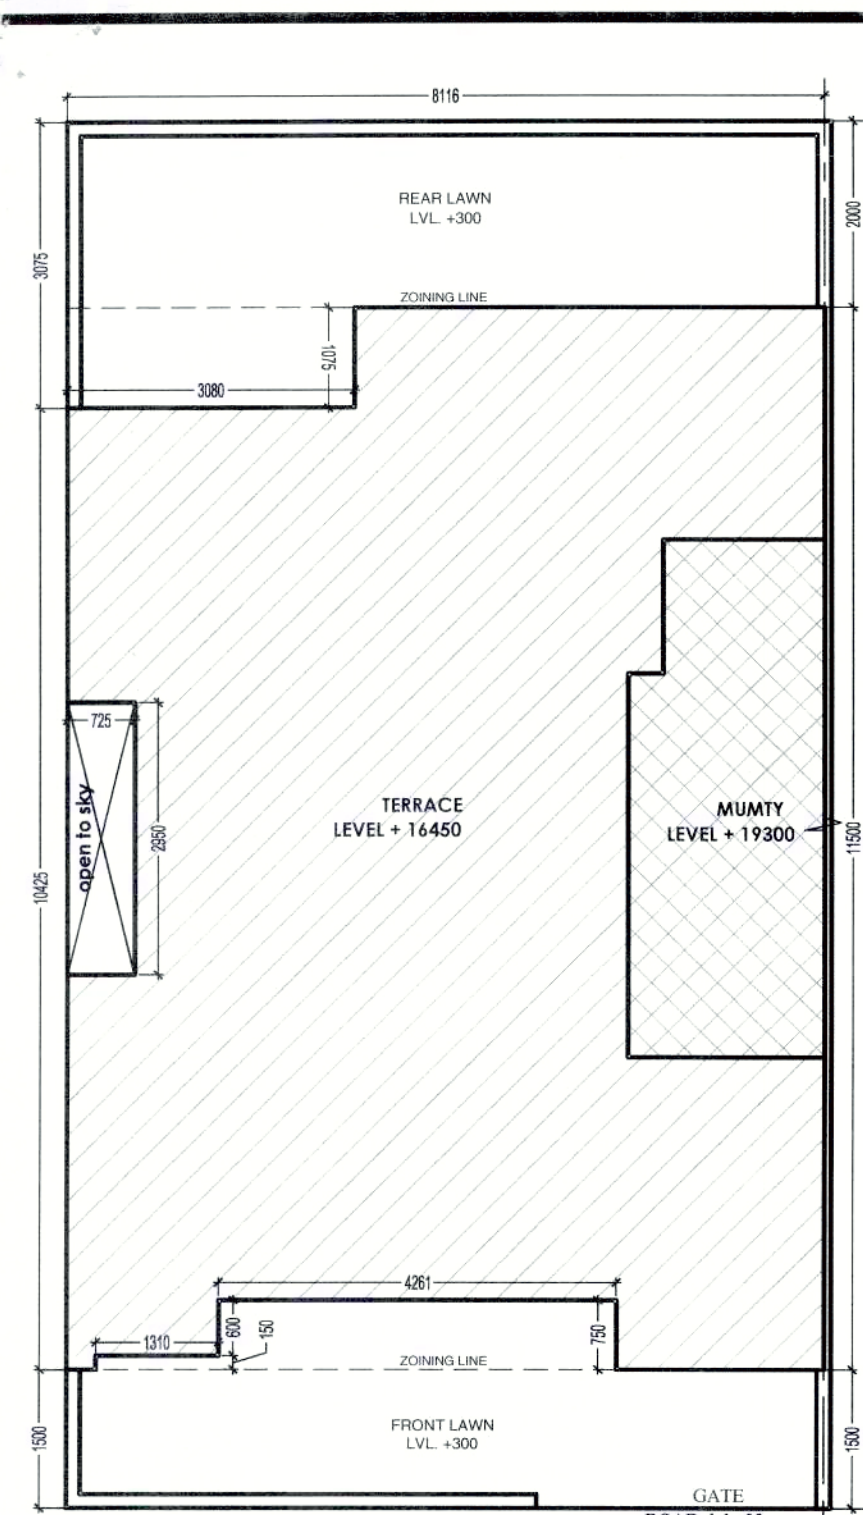


SITE PLAN

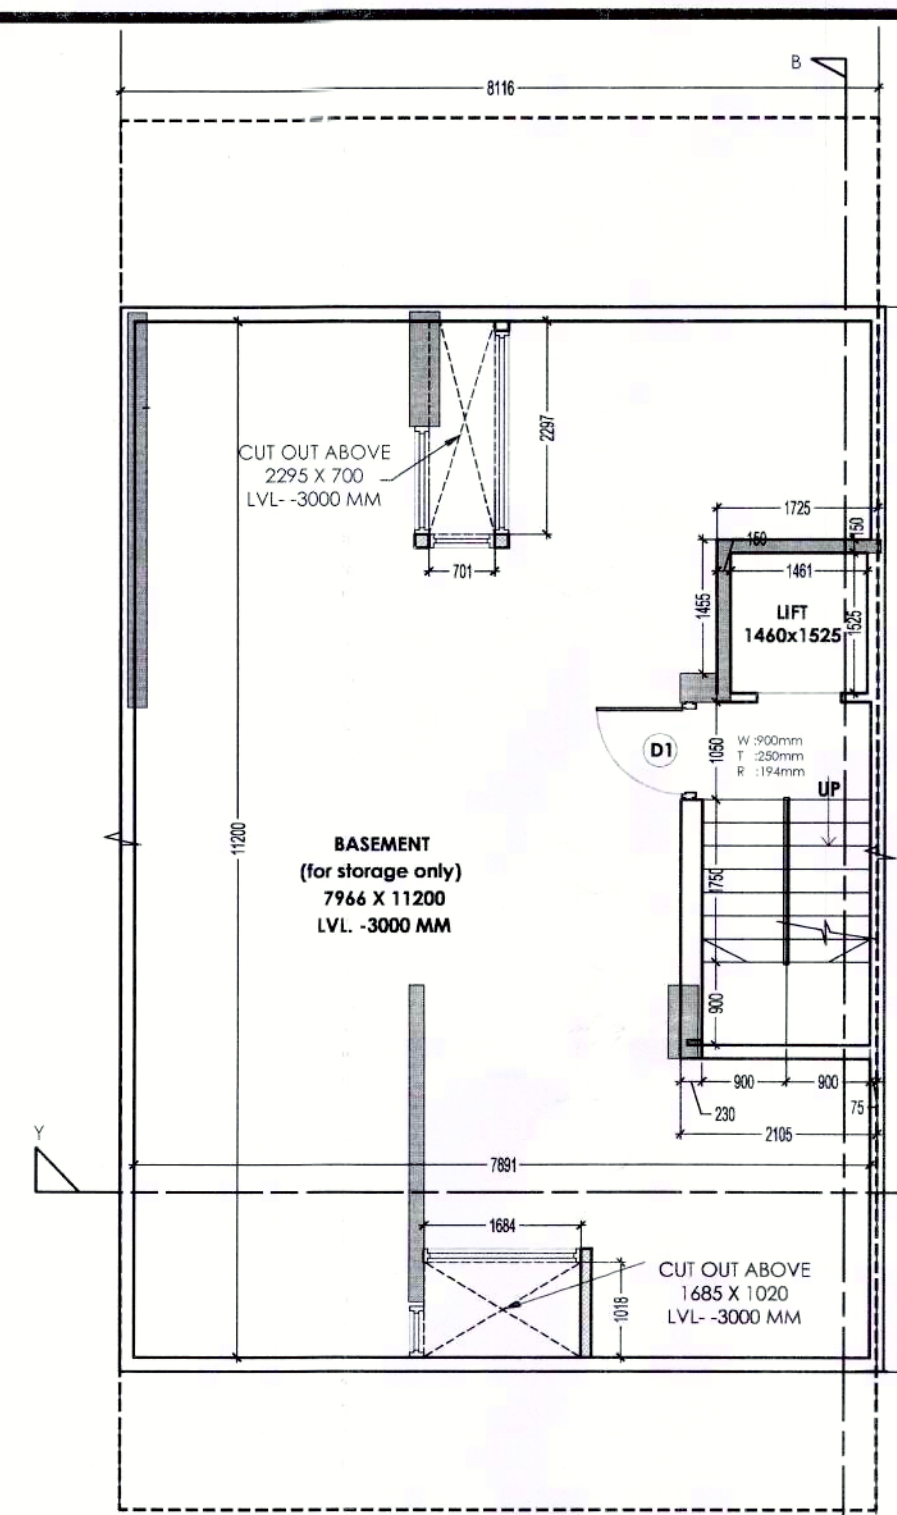


BASEMENT FLOOR PLAN

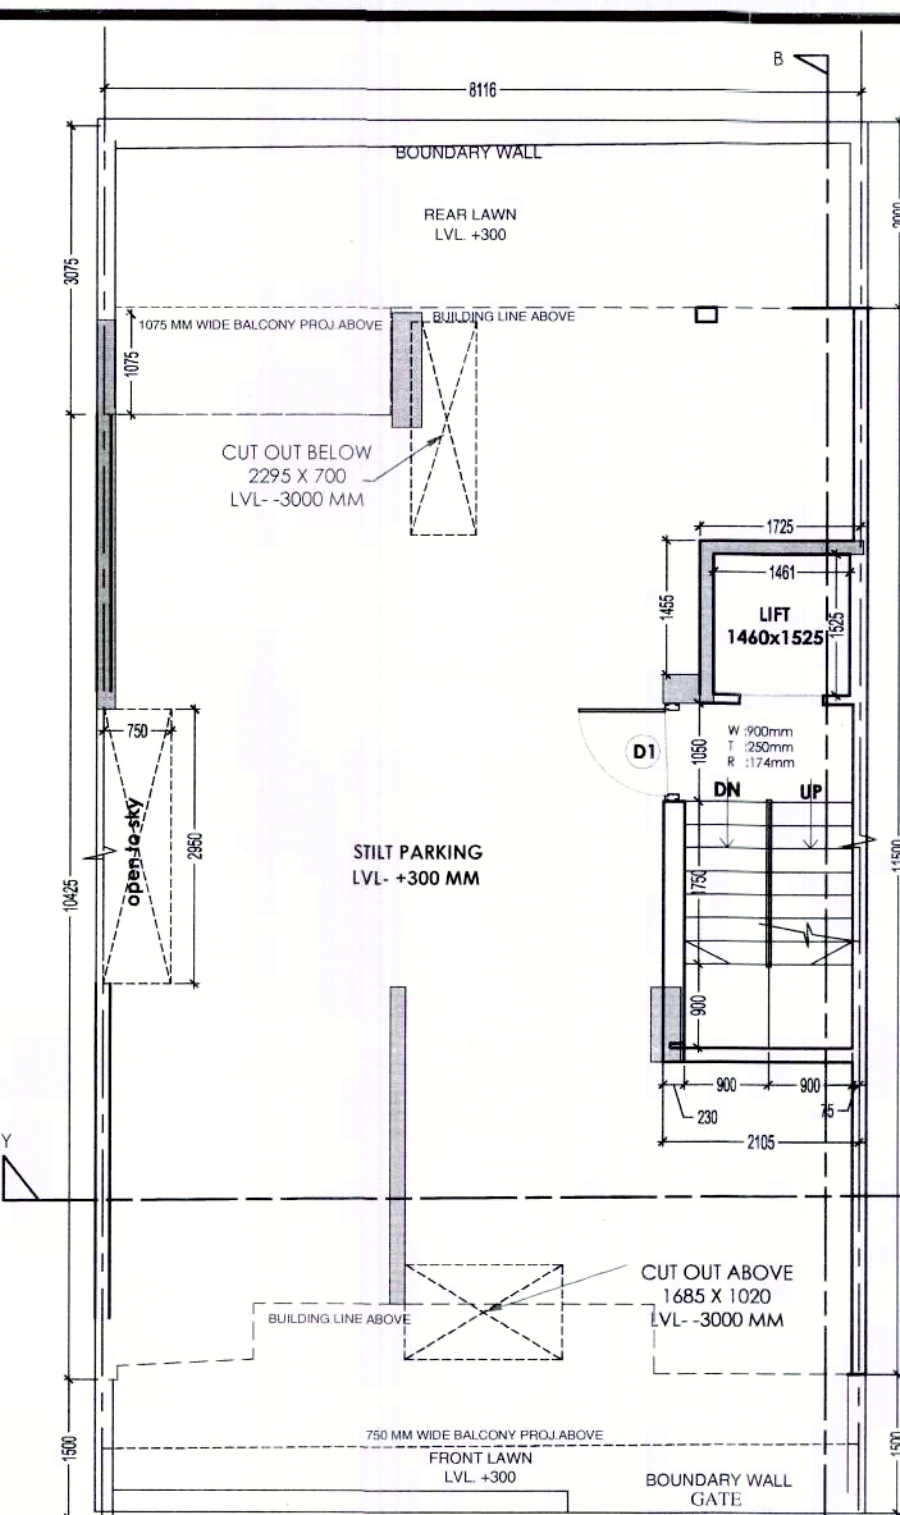


STILT FLOOR PLAN

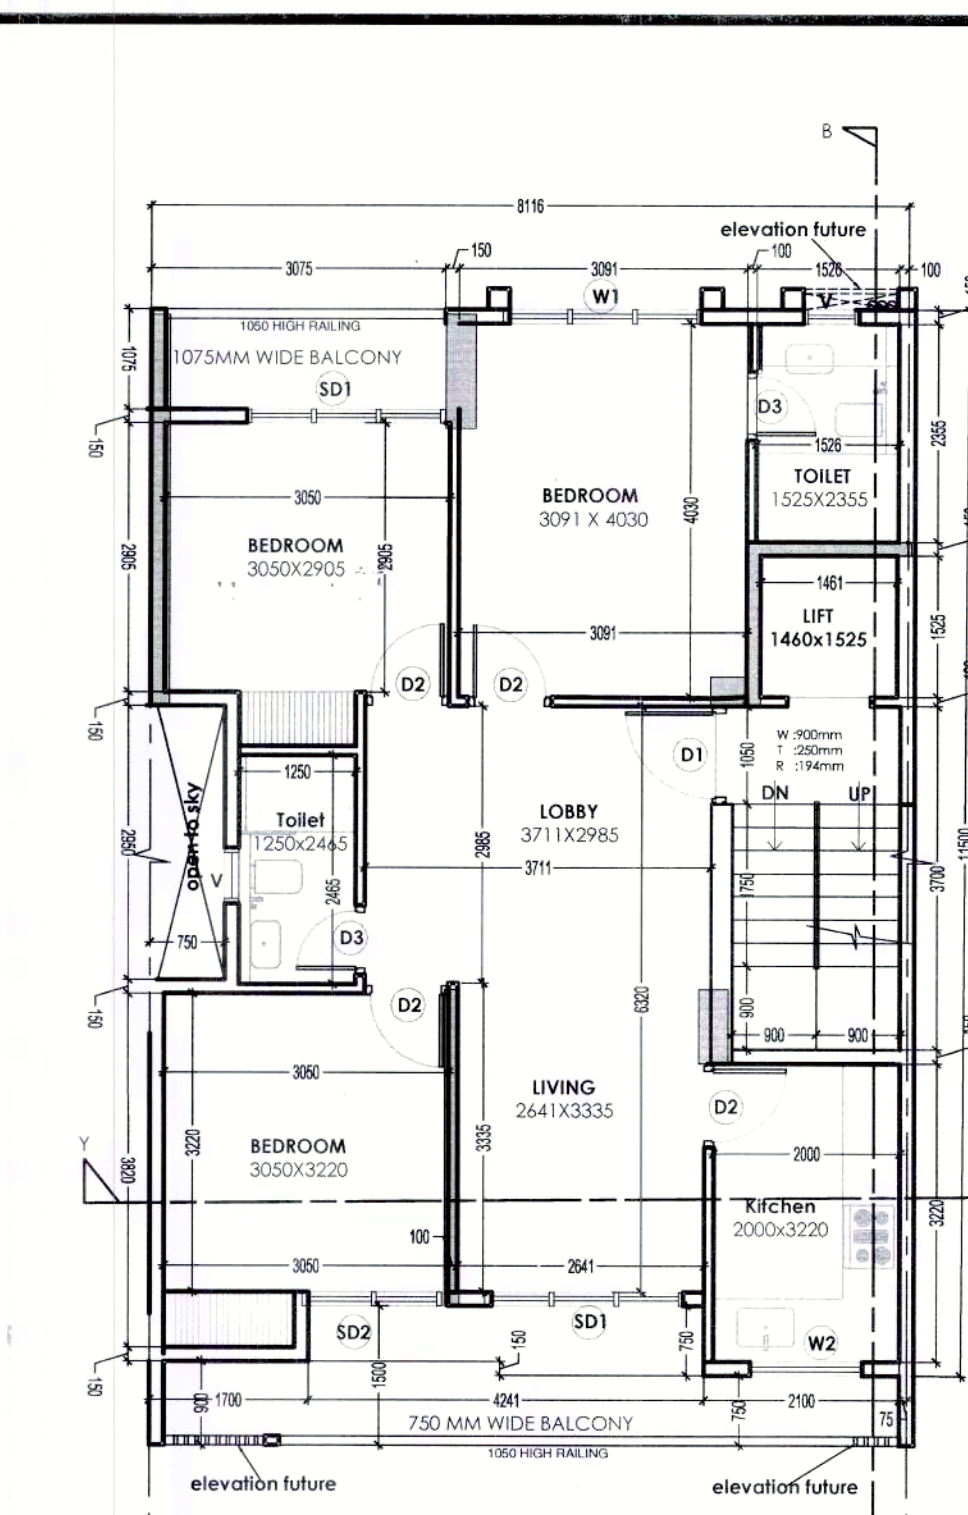


TYPICAL 1ST TO 4TH FLOOR PLAN

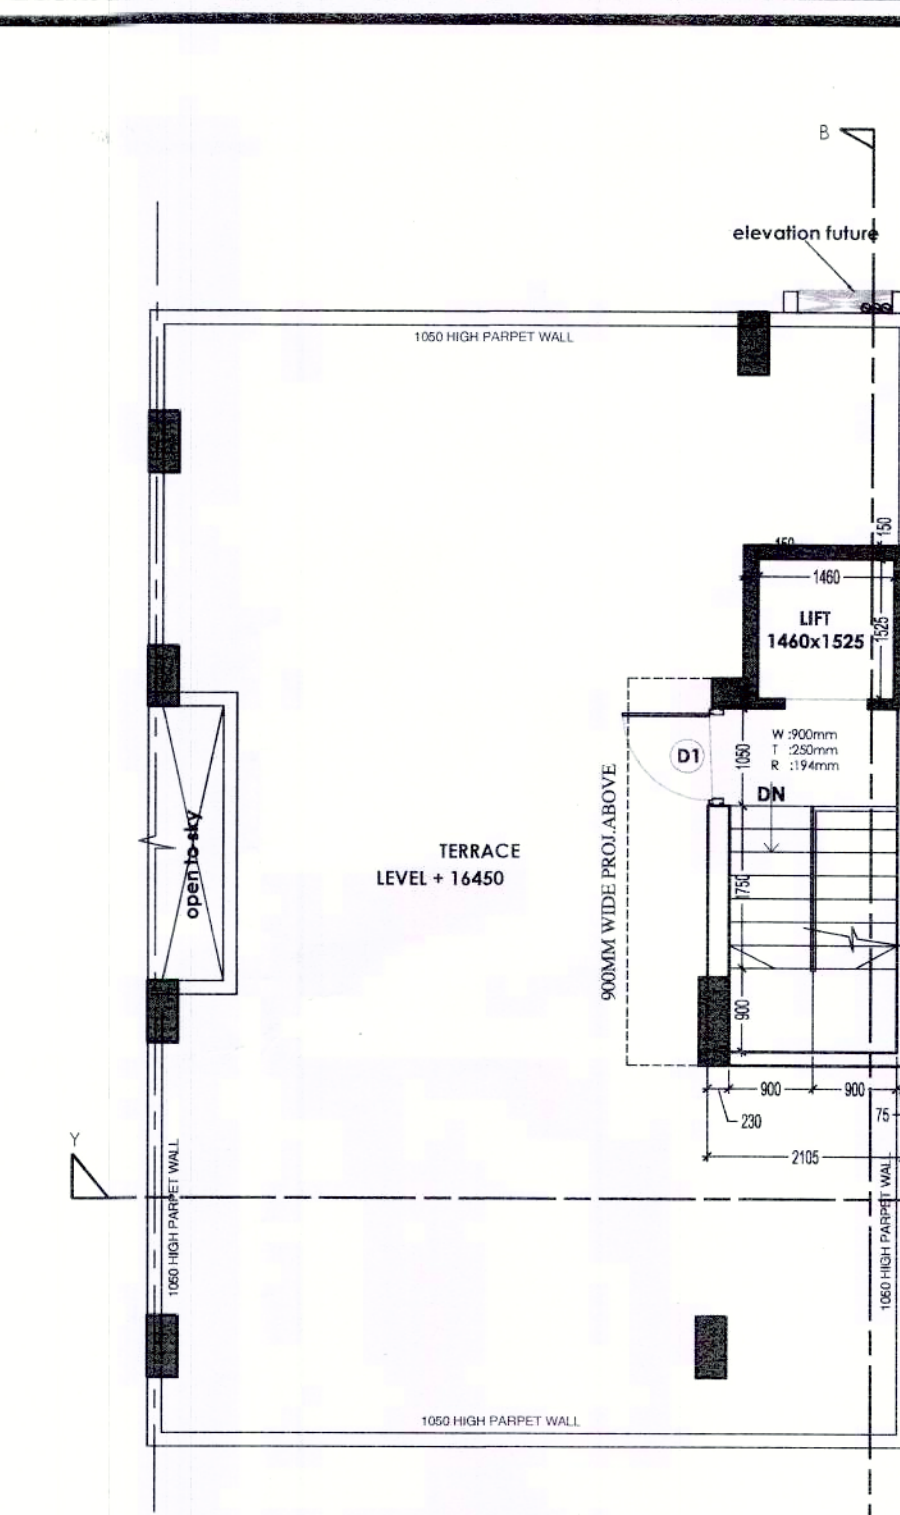

TERRACE FLOOR PLAN

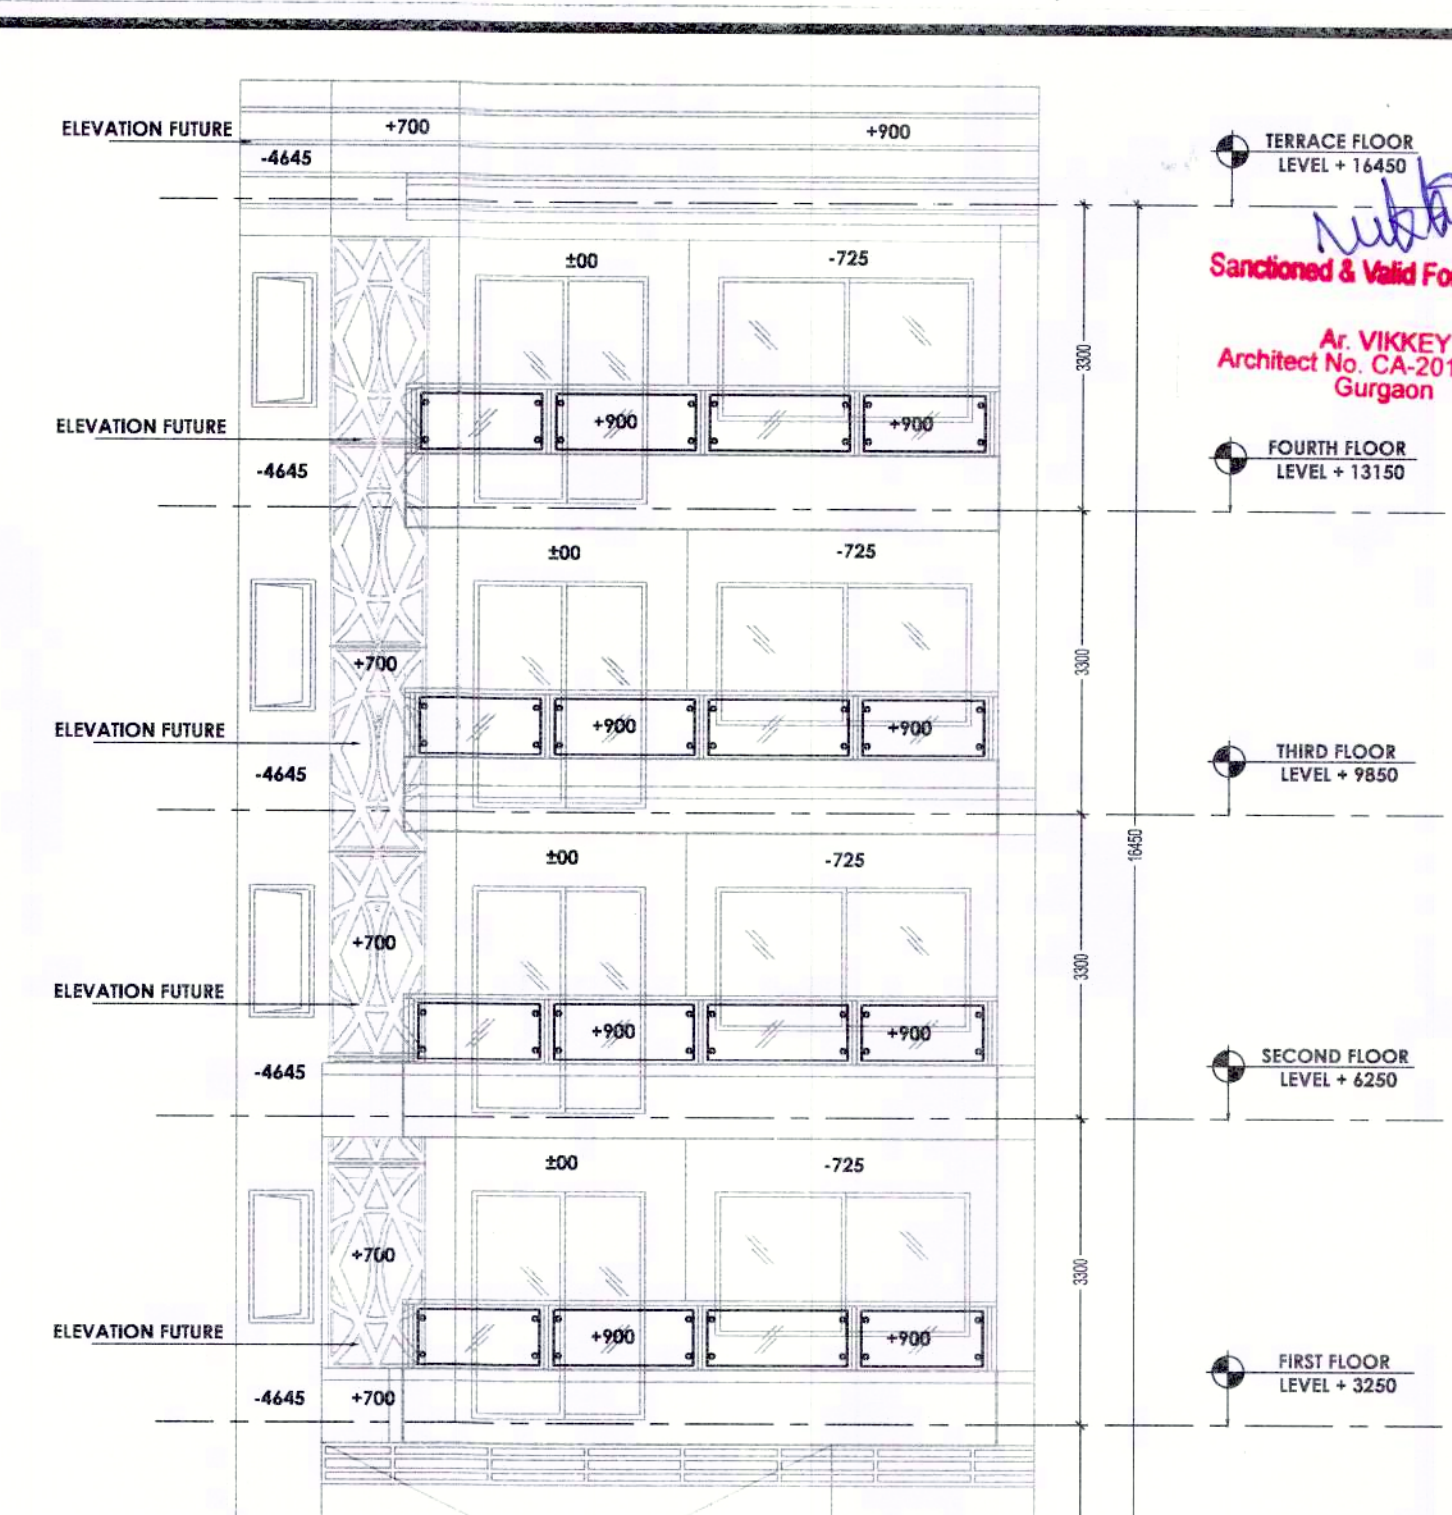


FRONT ELEVATION

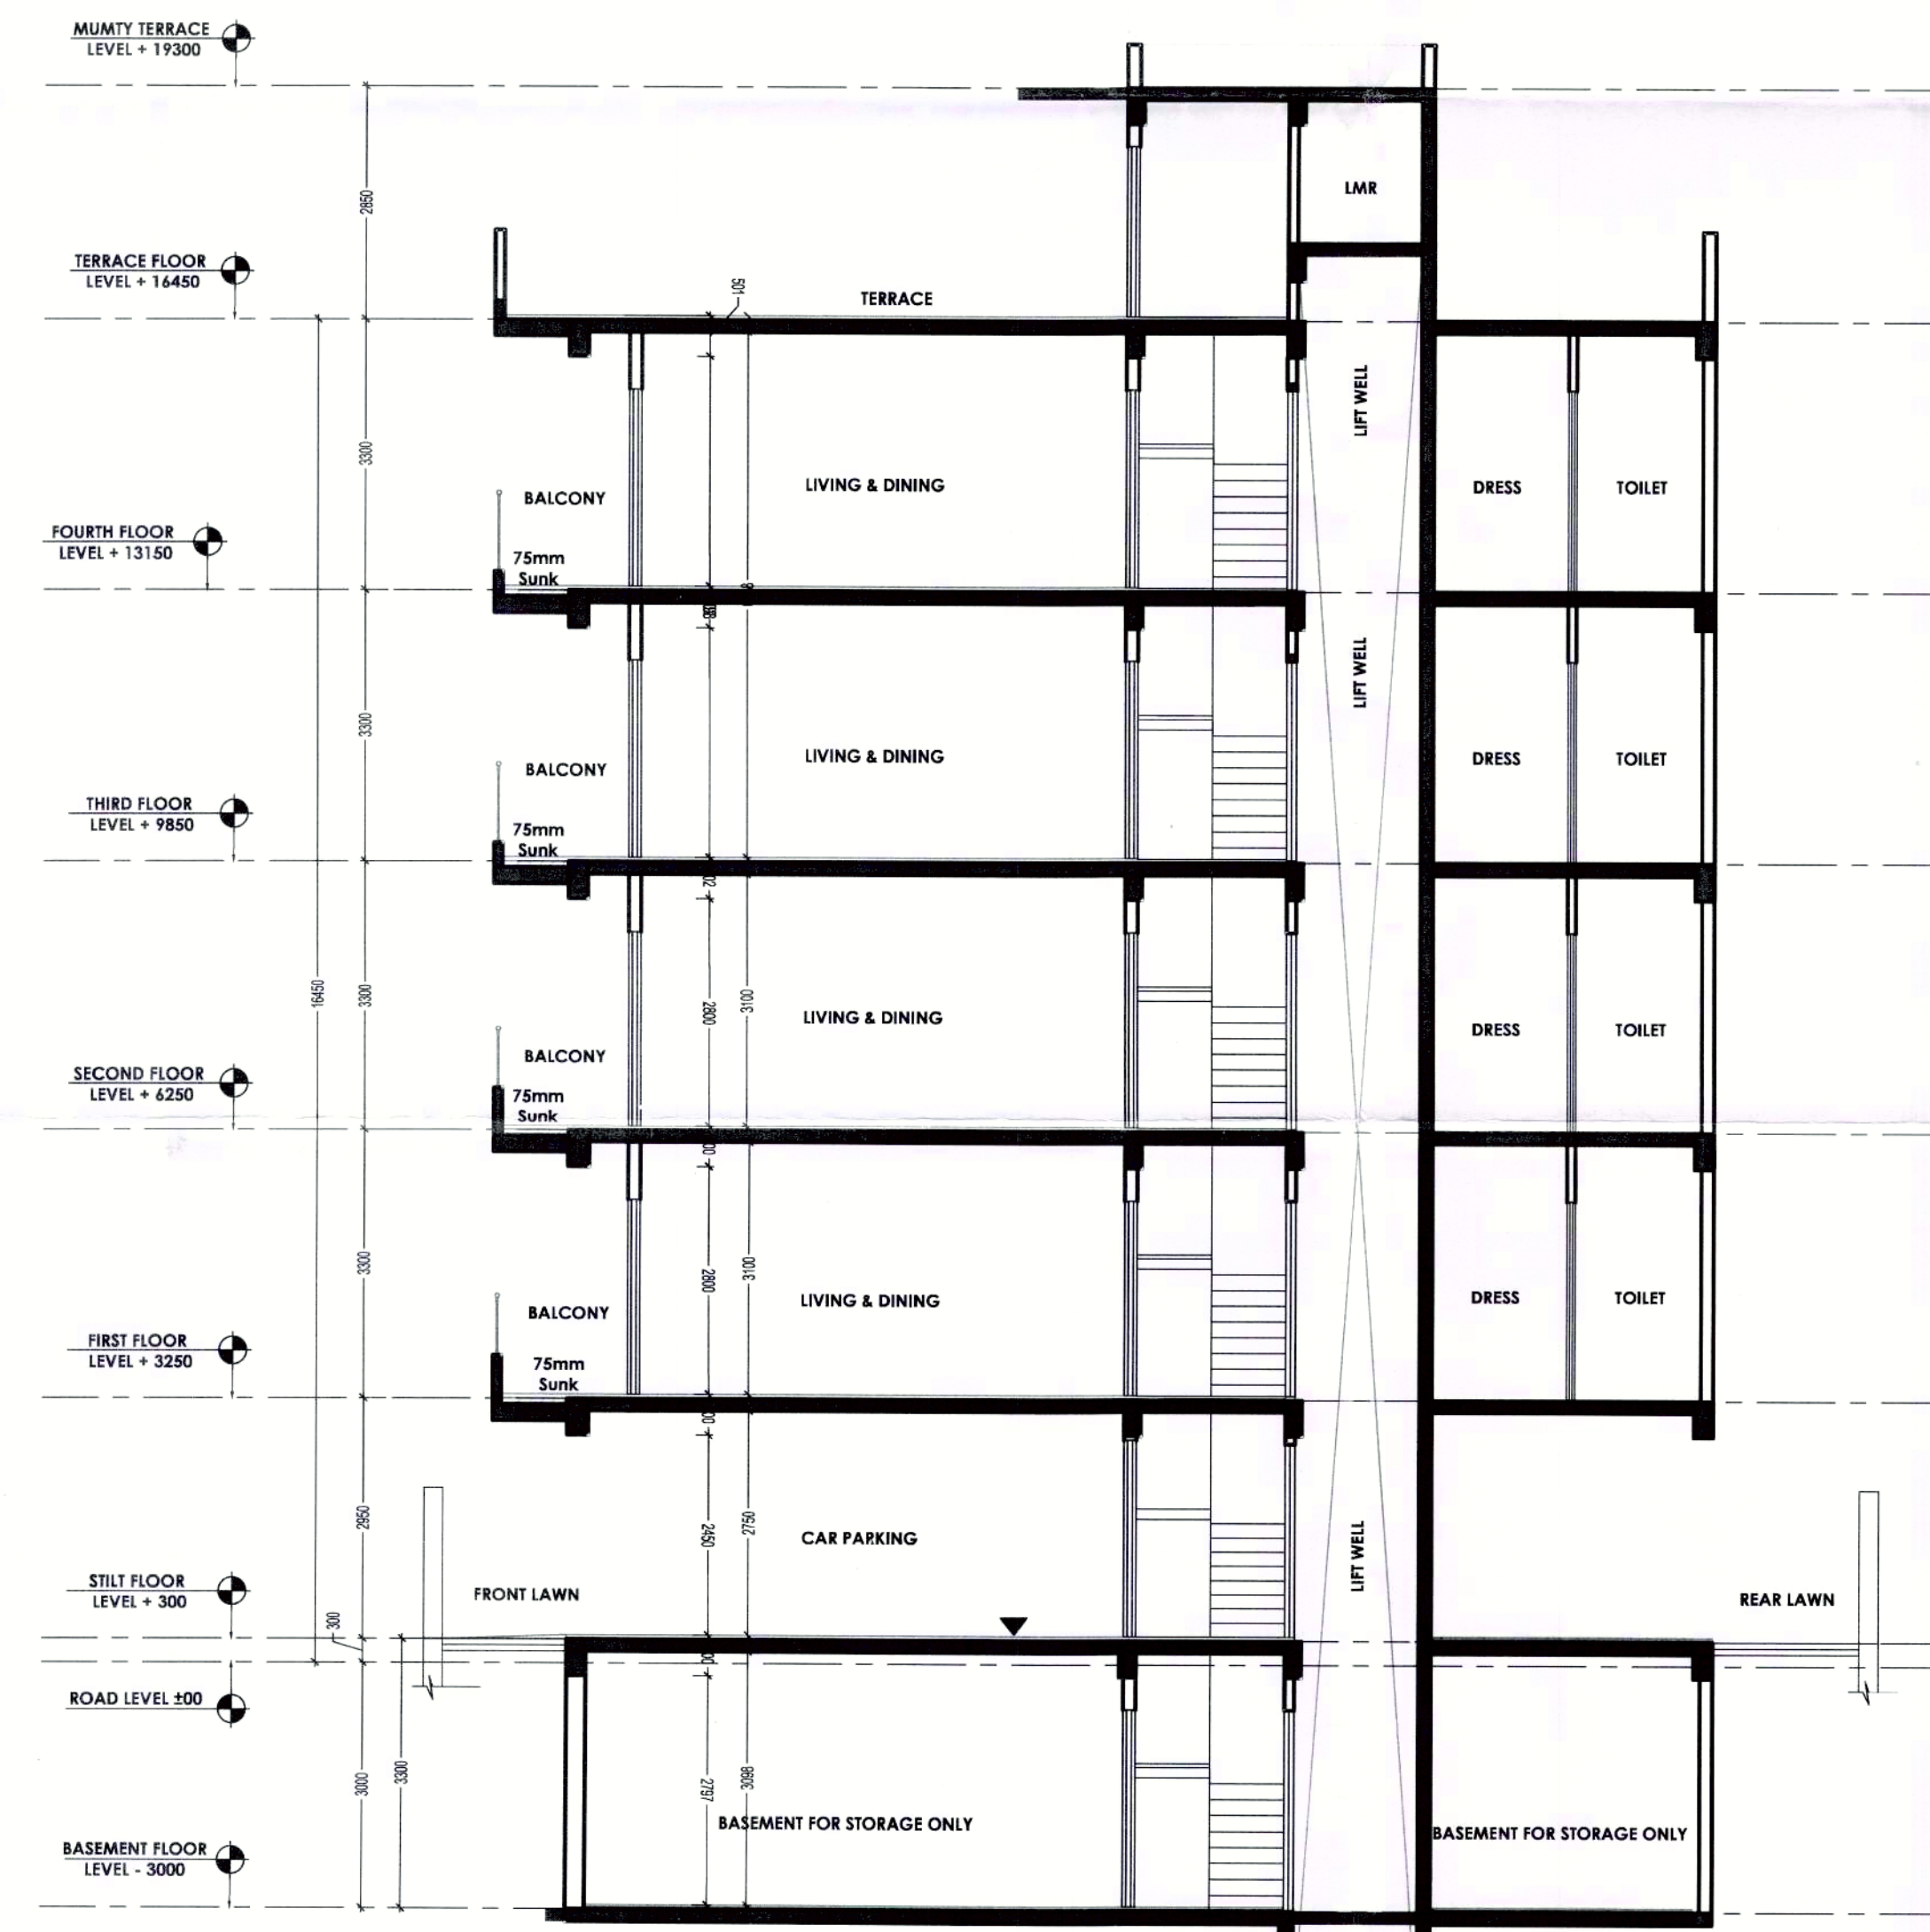

SECTION A-B



SECTION X-Y

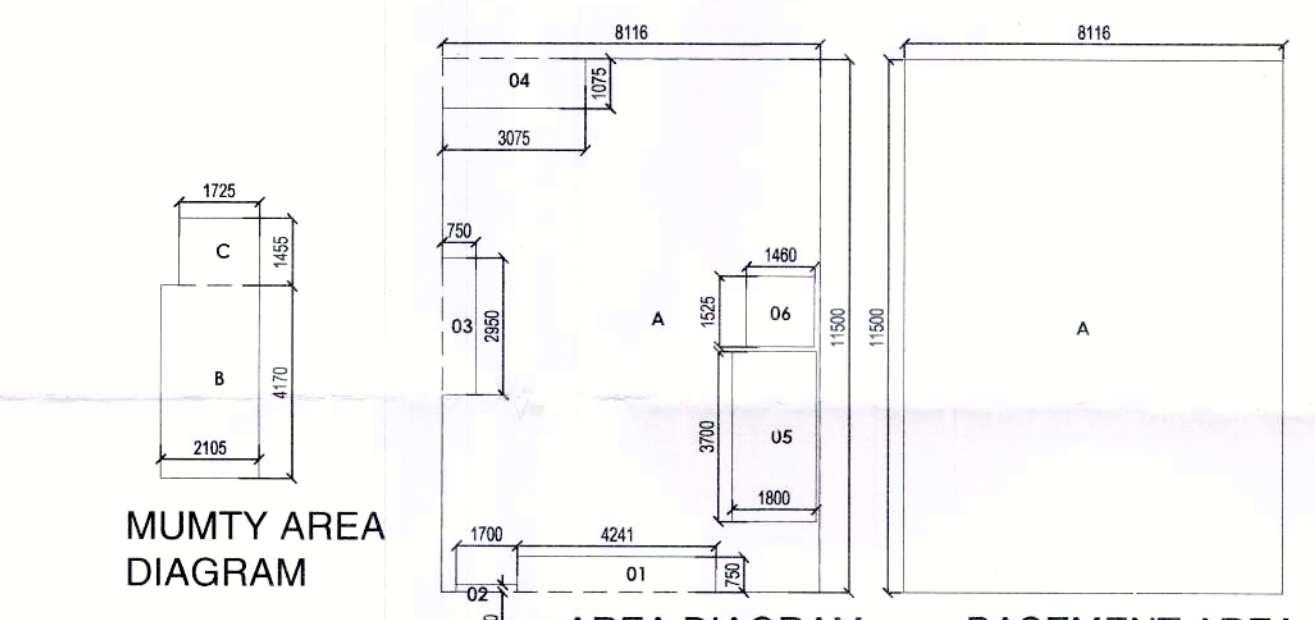

MUMTY AREA DIAGRAM

AREA DIAGRAM

BASEMENT AREA DIAGRAM



REAR ELEVATION

TOTAL F.A.R.				
STILT F.A.R.	11.288			
1st FLOOR F.A.R.	75.605			
2nd FLOOR F.A.R.	75.605			
3rd FLOOR F.A.R.	75.605			
4th FLOOR F.A.R.	75.605			
TOTAL F.A.R.	313.708			

GROUND COVERAGE				
S.N.O.	NO.	PREFIX	LENGTH	BREATH
A	1	1	8.116	11.500
TOTAL ADDITION				93.334
TOTAL SUBTRACTION				84.380
TOTAL GROUND COVERAGE				84.380

STILT F.A.R.				
S.N.O.	NO.	PREFIX	LENGTH	BREATH
A	1	1	2.105	4.170
TOTAL ADDITION				8.778
TOTAL SUBTRACTION				2.510
TOTAL STILT F.A.R.				11.288

STILT PARKING (NON F.A.R.)				
S.N.O.	NO.	PREFIX	LENGTH	BREATH
A	1	1	8.116	11.500
TOTAL ADDITION				93.334
TOTAL SUBTRACTION				84.380
TOTAL STILT PARKING (NON F.A.R.)				73.092

BASEMENT AREA (NON F.A.R.)				
S.N.O.	NO.	PREFIX	LENGTH	BREATH
A	1	1	8.116	11.500
TOTAL ADDITION				93.334
TOTAL SUBTRACTION				84.380
TOTAL BASEMENT AREA (NON F.A.R.)				73.092

TYP. 1st, 2nd, 3rd & 4th FLOOR F.A.R.				
S.N.O.	NO.	PREFIX	LENGTH	BREATH
A	1	1	1.460	1.525
TOTAL ADDITION				2.227
TOTAL SUBTRACTION				6.660
TOTAL TYP. FLOOR F.A.R.				8.887

MUMTY AREA (NON F.A.R.)				
S.N.O.	NO.	PREFIX	LENGTH	BREATH
A	1	1	1.725	4.170
TOTAL ADDITION				7.178
TOTAL SUBTRACTION				2.510
TOTAL MUMTY AREA (NON F.A.R.)				4.668

TOTAL F.A.R.				
STILT F.A.R.	11.288			
1st FLOOR F.A.R.	75.605			
2nd FLOOR F.A.R.	75.605			
3rd FLOOR F.A.R.	75.605			
4th FLOOR F.A.R.	75.605			
TOTAL F.A.R.	313.708			

TOTAL F.A.R.				
STILT F.A.R.	11.288			
1st FLOOR F.A.R.	75.605			
2nd FLOOR F.A.R.	75.605			
3rd FLOOR F.A.R.	75.605			
4th FLOOR F.A.R.	75.605			
TOTAL F.A.R.	313.708			

TOTAL F.A.R.				
STILT F.A.R.	11.288			
1st FLOOR F.A.R.	75.605			
2nd FLOOR F.A.R.	75.605			
3rd FLOOR F.A.R.	75.605			
4th FLOOR F.A.R.	75.605			
TOTAL F.A.R.	313.708			

TOTAL F.A.R.				
STILT F.A.R.	11.288			
1st FLOOR F.A.R.	75.605			
2nd FLOOR F.A.R.	75.605			
3rd FLOOR F.A.R.	75.605			
4th FLOOR F.A.R.	75.605			
TOTAL F.A.R.	313.708			

TOTAL PLOT AREA (8.116x15.000) = 121.740 SQM.
 PERM. GROUND COVERAGE @ 75% = 91.305 SQM.
 PERM. F.A.R. @ 264% = 321.393 SQM.

TOTAL F.A.R.				
STILT F.A.R.	11.288			
1st FLOOR F.A.R.	75.605			
2nd FLOOR F.A.R.	75.605			
3rd FLOOR F.A.R.	75.605			
4th FLOOR F.A.R.	75.605			
TOTAL F.A.R.	313.708			

BUILDUP AREA				
S.N.O.	NO.	PREFIX	LENGTH	BREATH
A	1	1	8.116	11.500
TOTAL ADDITION				93.334
TOTAL SUBTRACTION				84.380
TOTAL BUILDUP AREA				84.380

DOOR/WINDOW SCHEDULE				
NO.	SIZE	SILL LEVEL	INTEL LVL	
D1	1050 X 2250	00 MM	2450 MM	
D2	900 X 2250	00 MM	2450 MM	
D3	750 X 2250	00 MM	2450 MM	
SD1	1500 X 2450	00 MM	2450 MM	
SD3	2725 X 2450	00 MM	2450 MM	
SD4	1850 X 2450	00 MM	2450 MM	
W1	815 X 1550	900 MM	2450 MM	
V	600 X 1550	900 MM	2450 MM	

NOTE:-
 150MM WALL = R.C.C. WALL
 100MM WALL = BLOCK WORK

NOTES:-
 1. ALL DIMENSIONS ARE IN MM
 2. GATE & B/WALL AS/STD DESIGN
 3. THE RESPONSIBILITY OF THE STRUCTURAL DRG, STRUCTURAL STABILITY OF THE BUILDING BLOCK AGAINST THE EARTHQUAKE SHALL BE SOLELY OF OWNER/ARCHITECT/ENGINEER.

REVISED BUILDING PLAN FOR PLOT NO : 21,31 IN PLOTTED COLONY WHITE LAND BLISS VILLE SECTOR-76, GURGAON, HARYANA.

OWNER'S SEAL & SIGNATURE

ARCHITECT'S SEAL & SIGNATURE

DATE-AUG-2022
 PLANS, SECTION, ELEVATION & AREA CALCULATION
 SCALE - 1:80
 DRAWING NO.- 01