




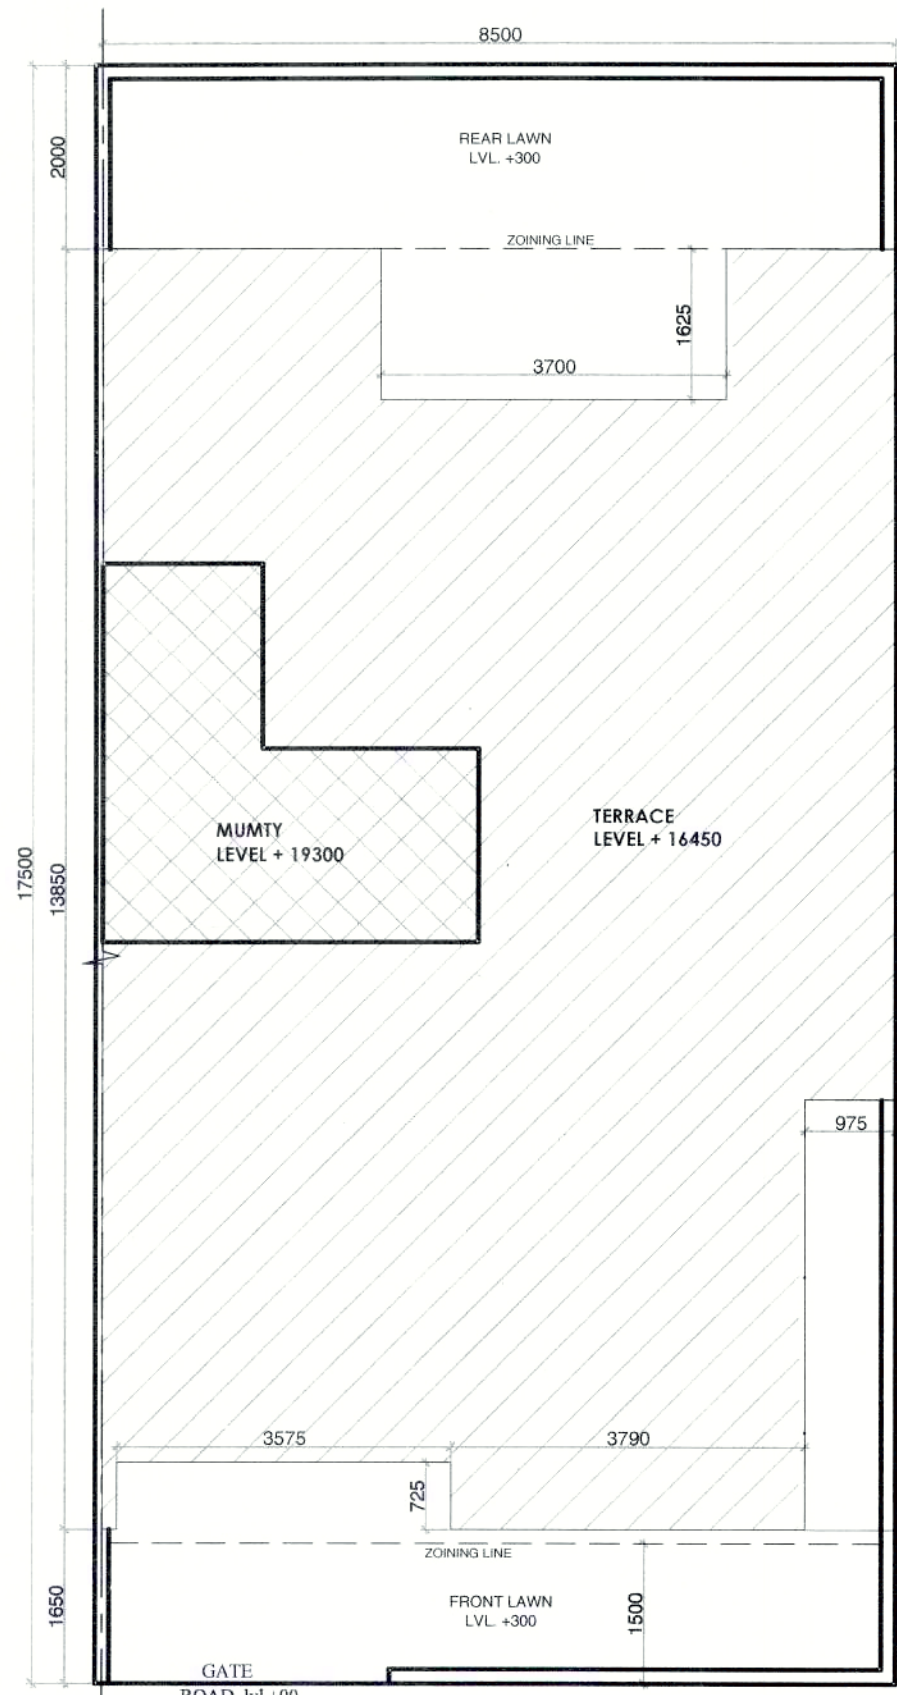


SITE PLAN

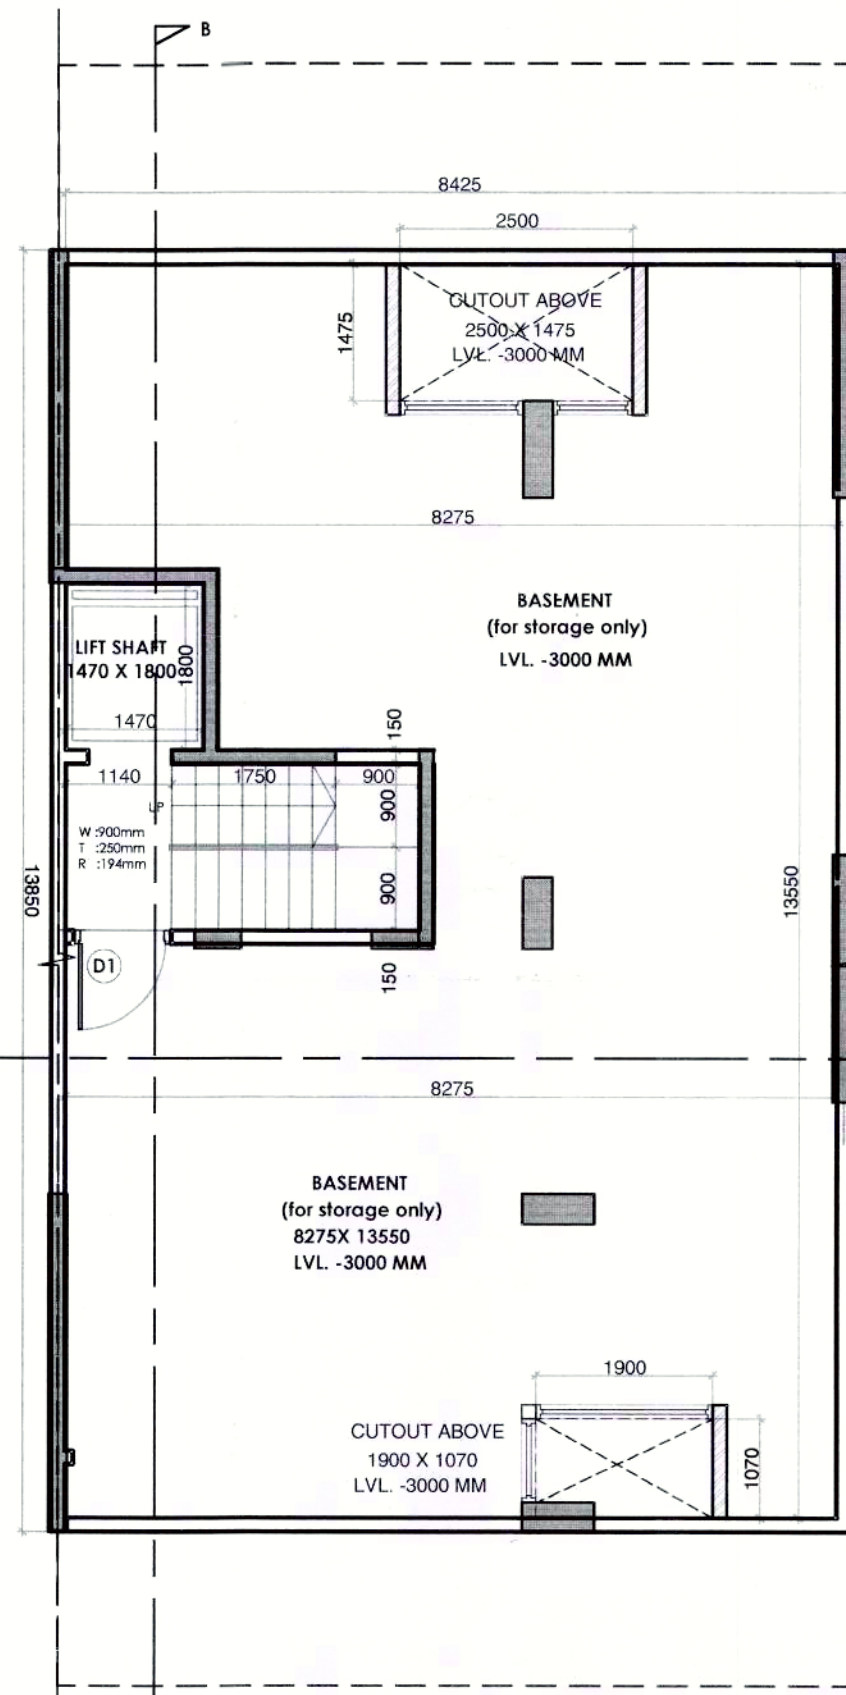


BASEMENT FLOOR PLAN

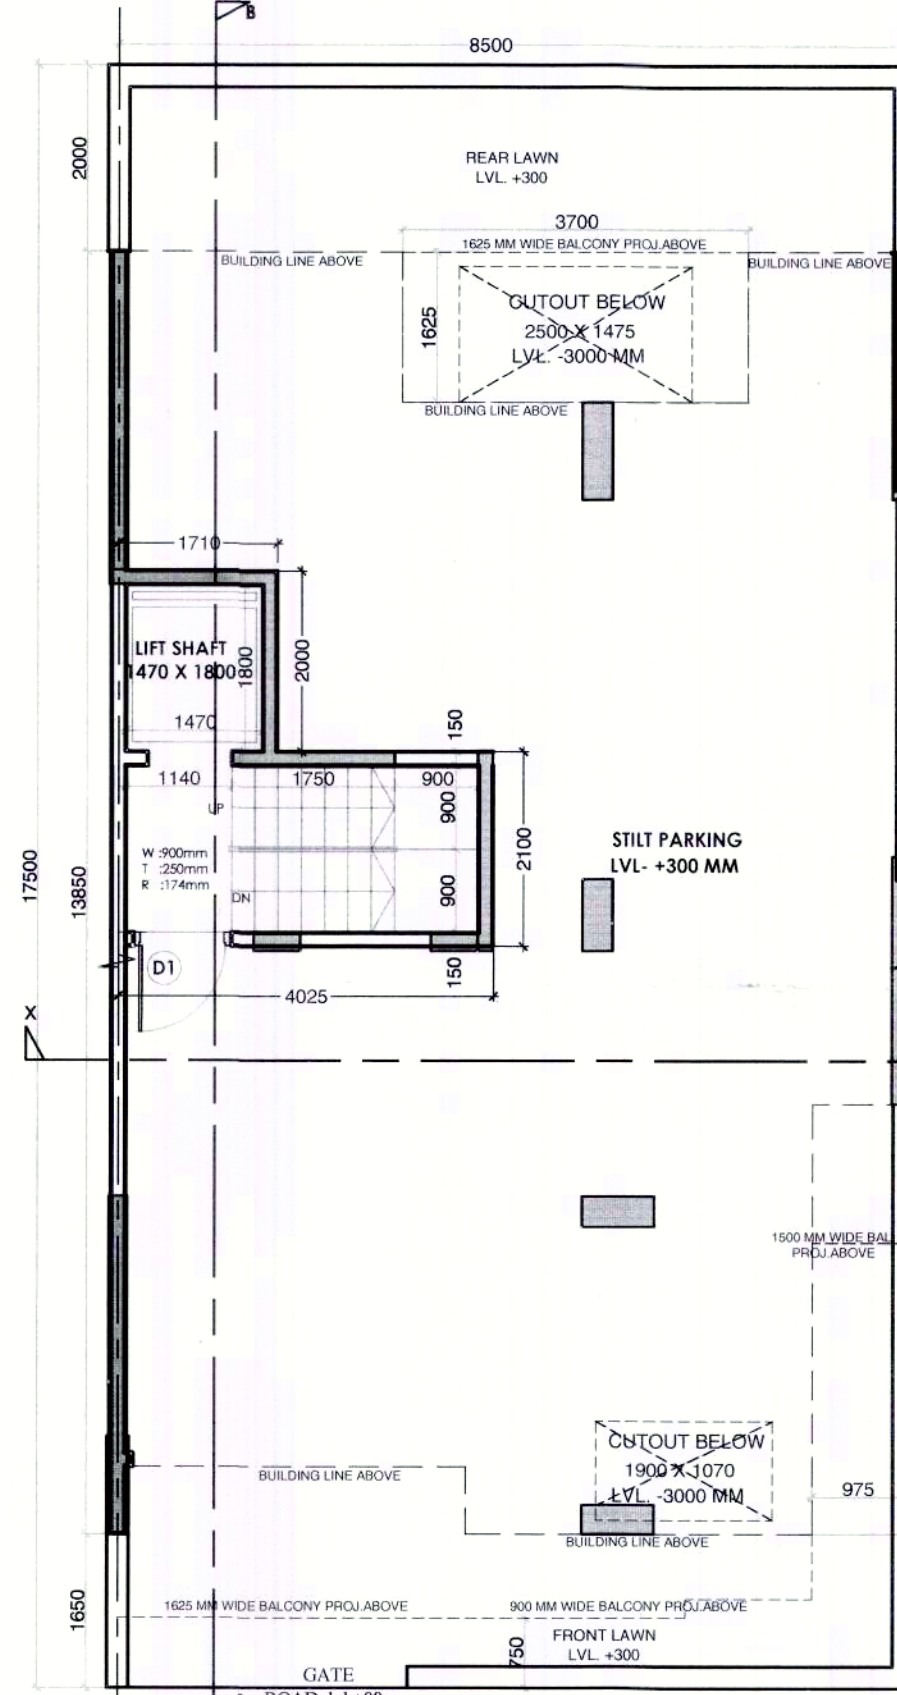


STILT FLOOR PLAN

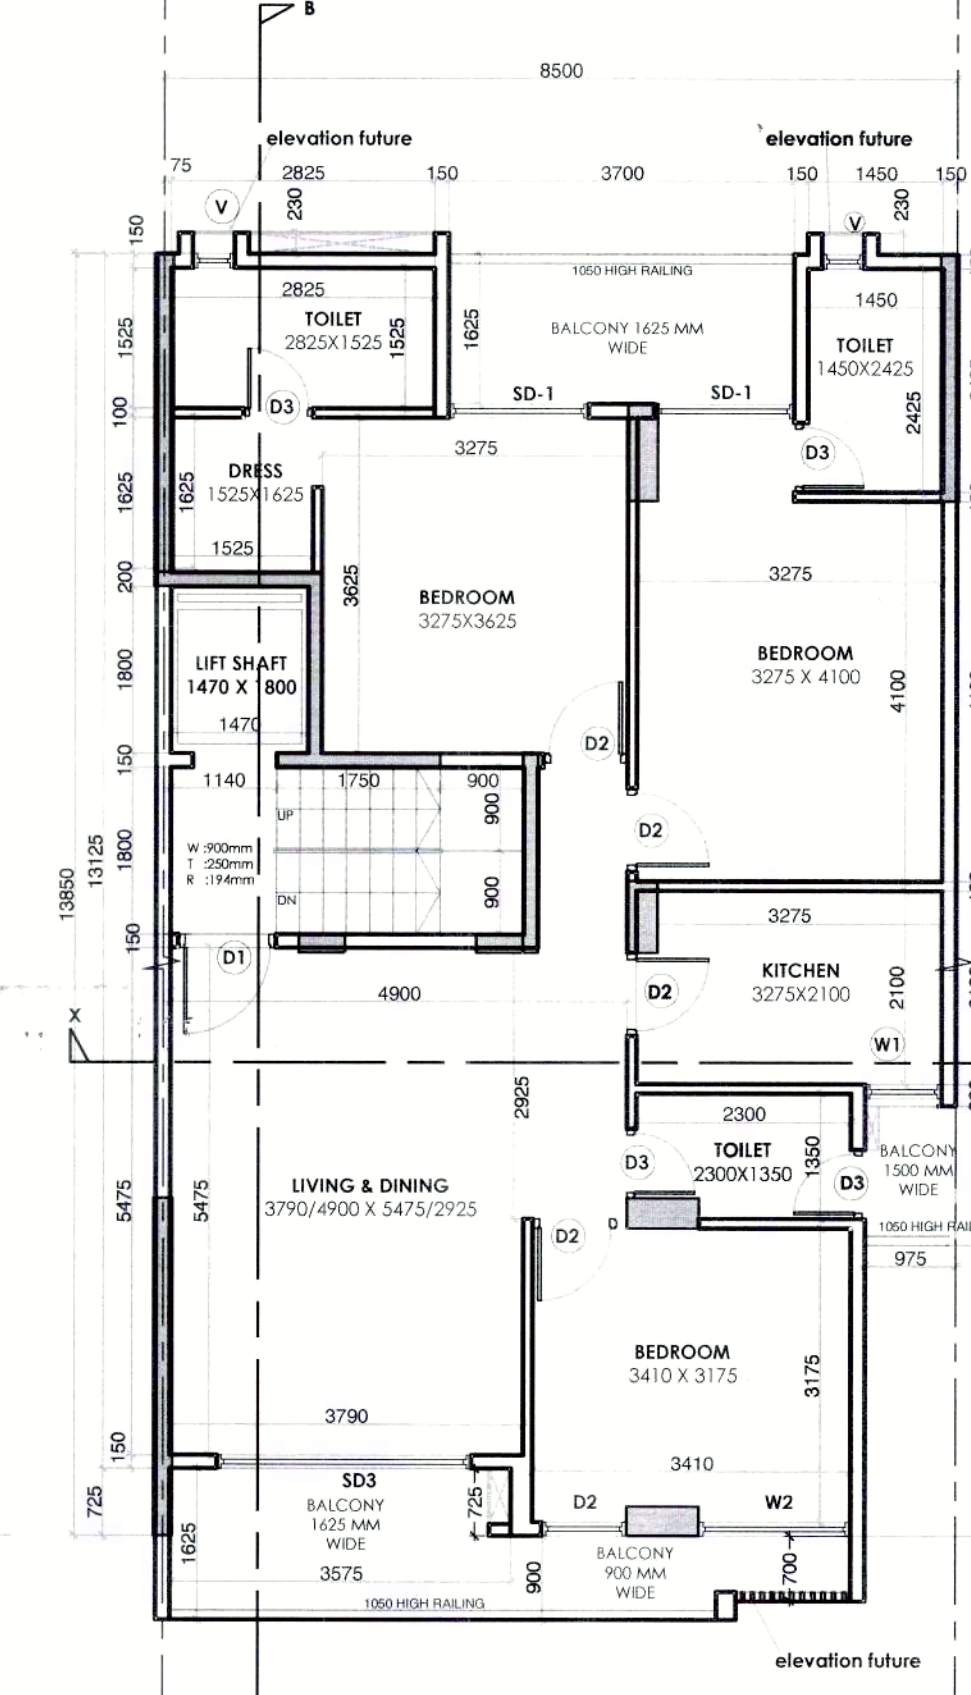


Typical Floor Plan (1st to 4th)

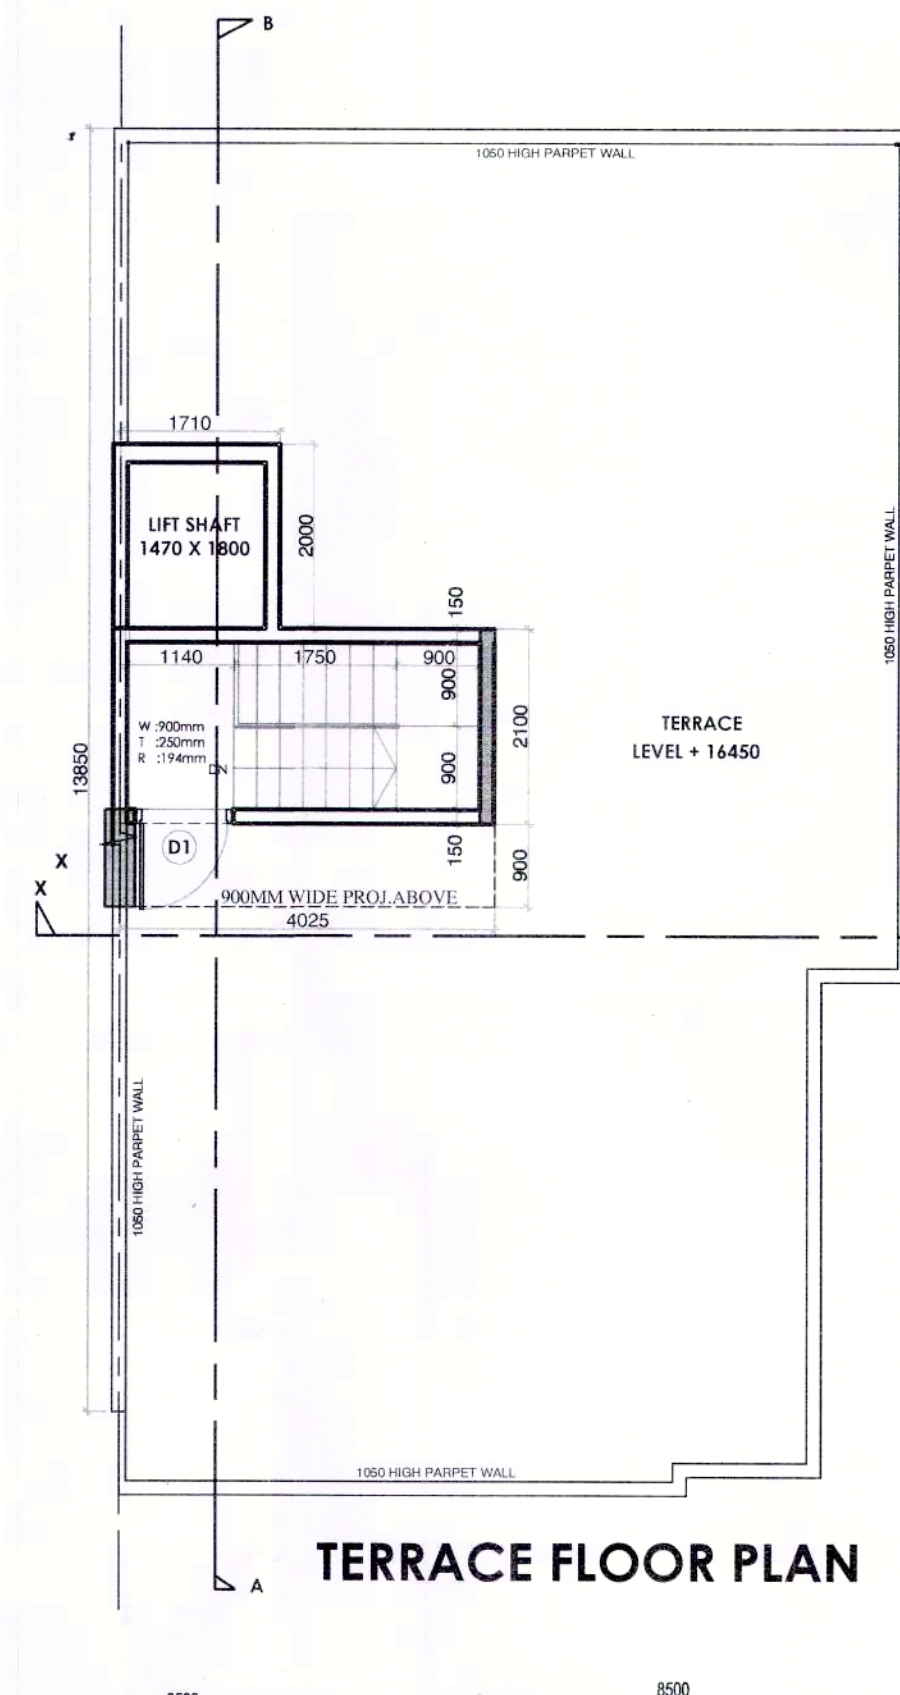


TERRACE FLOOR PLAN

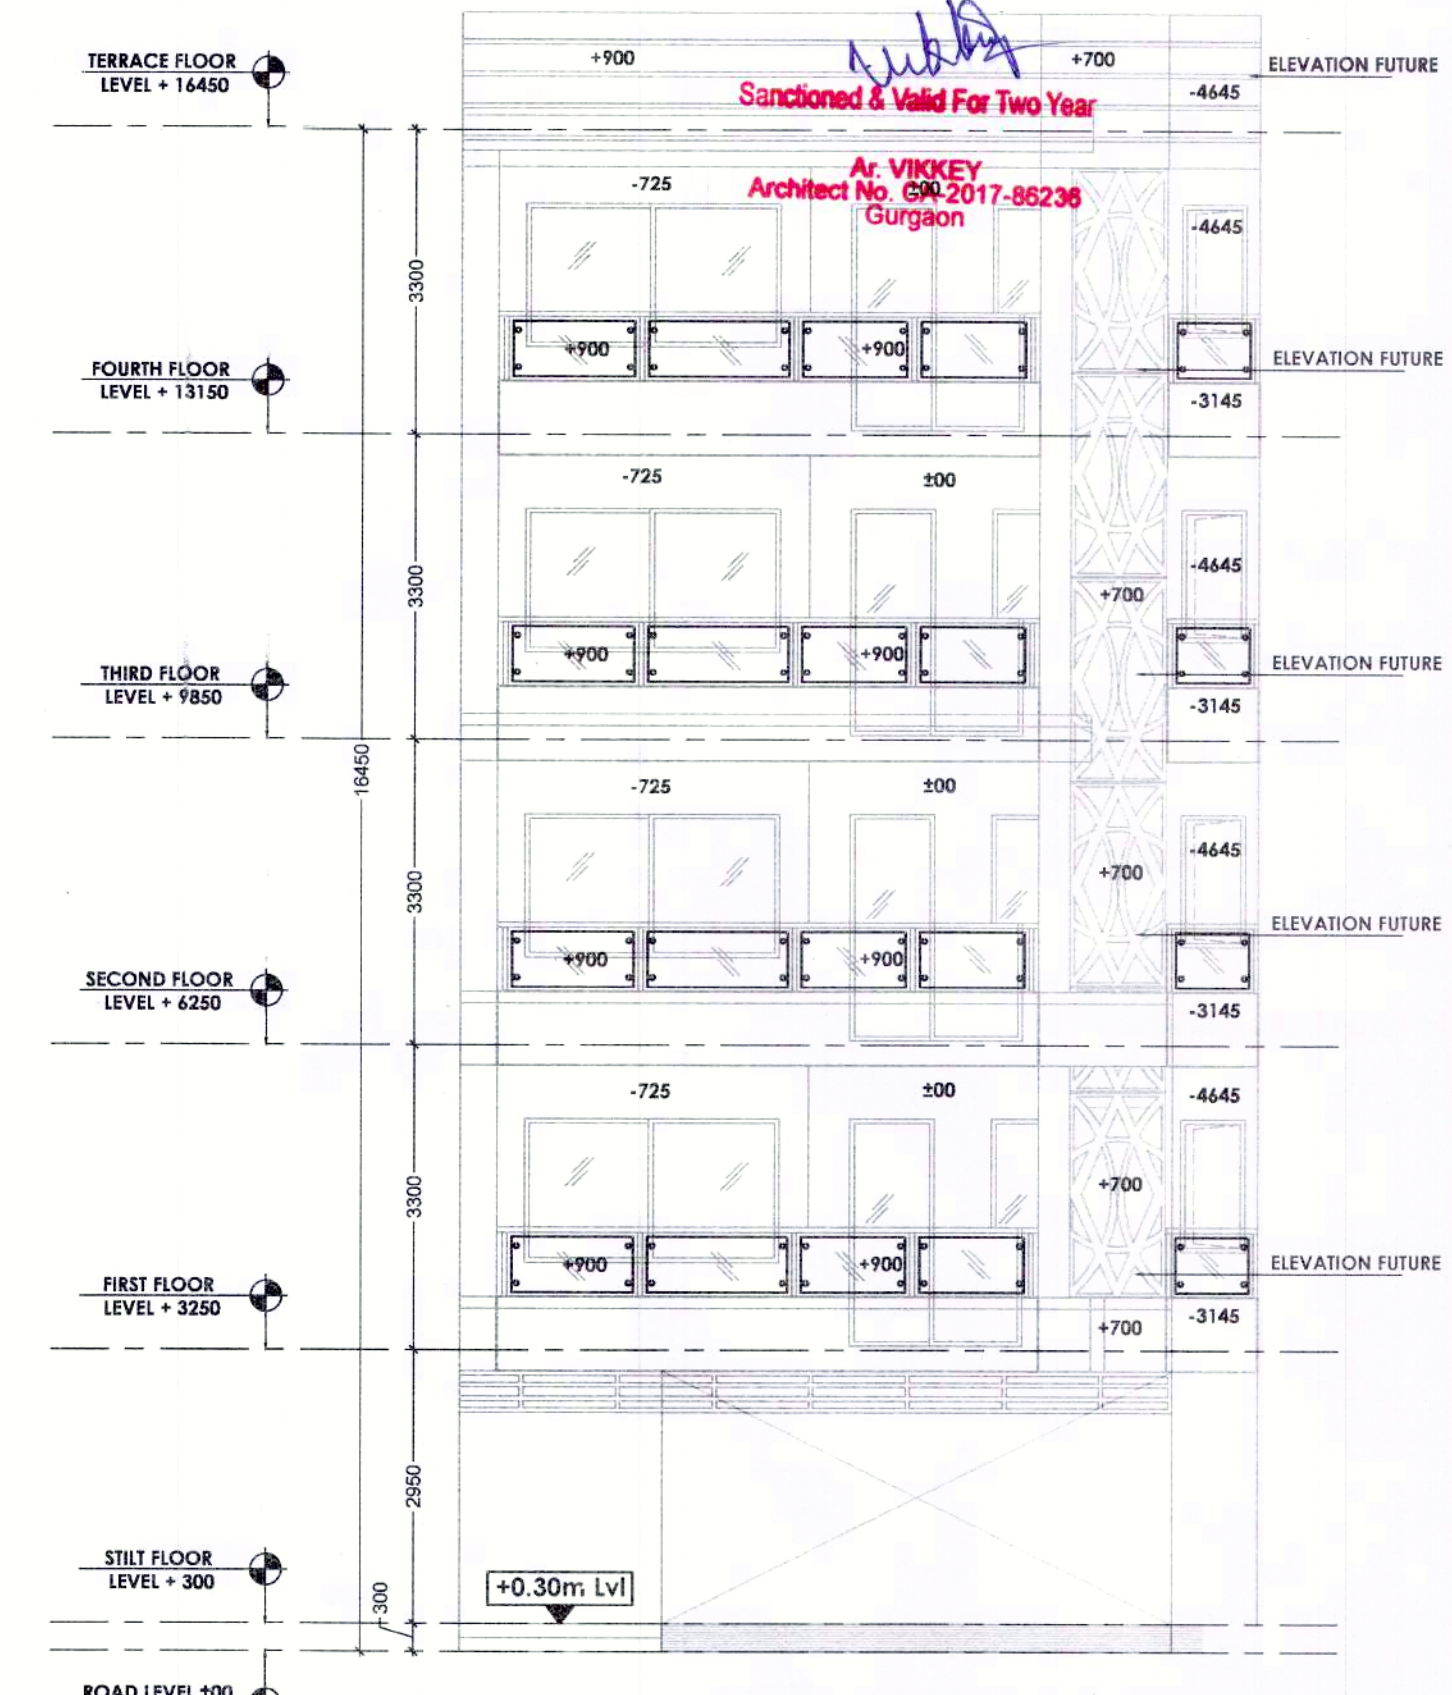


FRONT ELEVATION

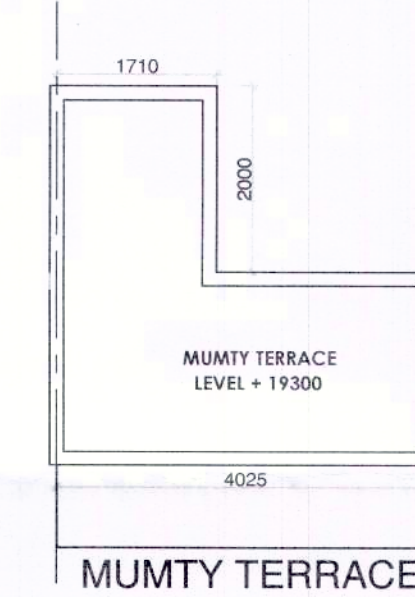


MUMTY TERRACE

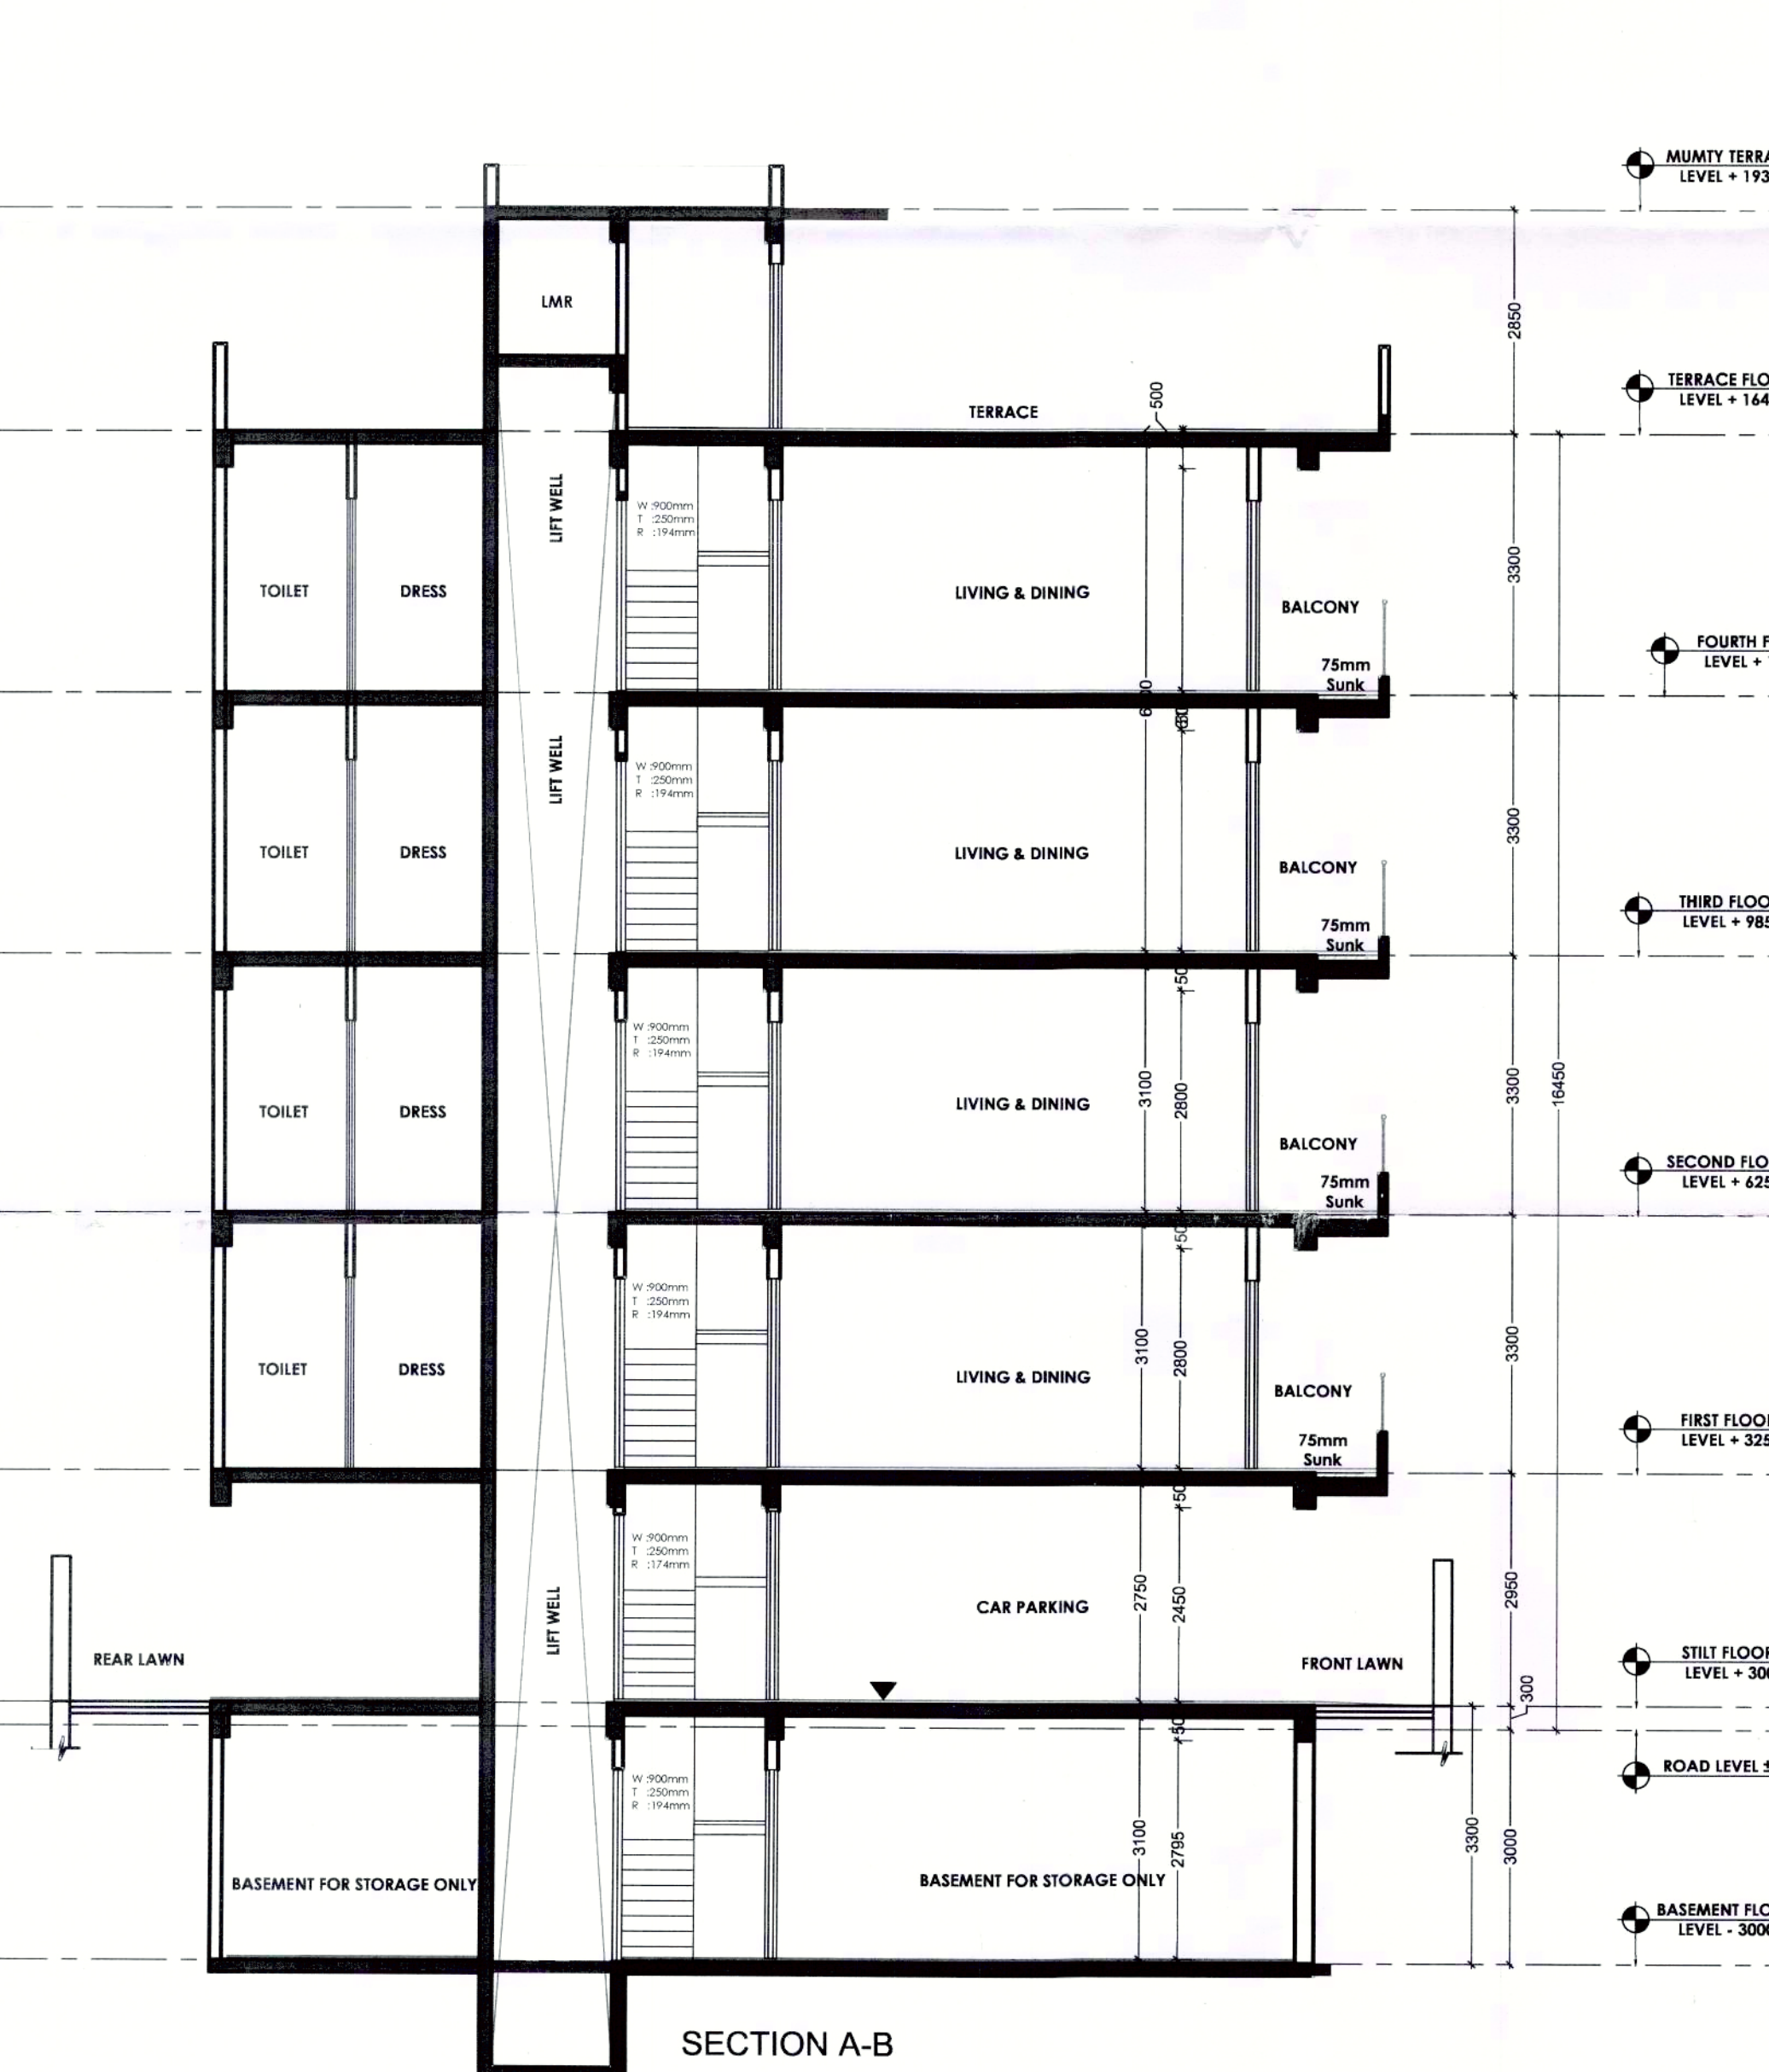

SECTION A-B

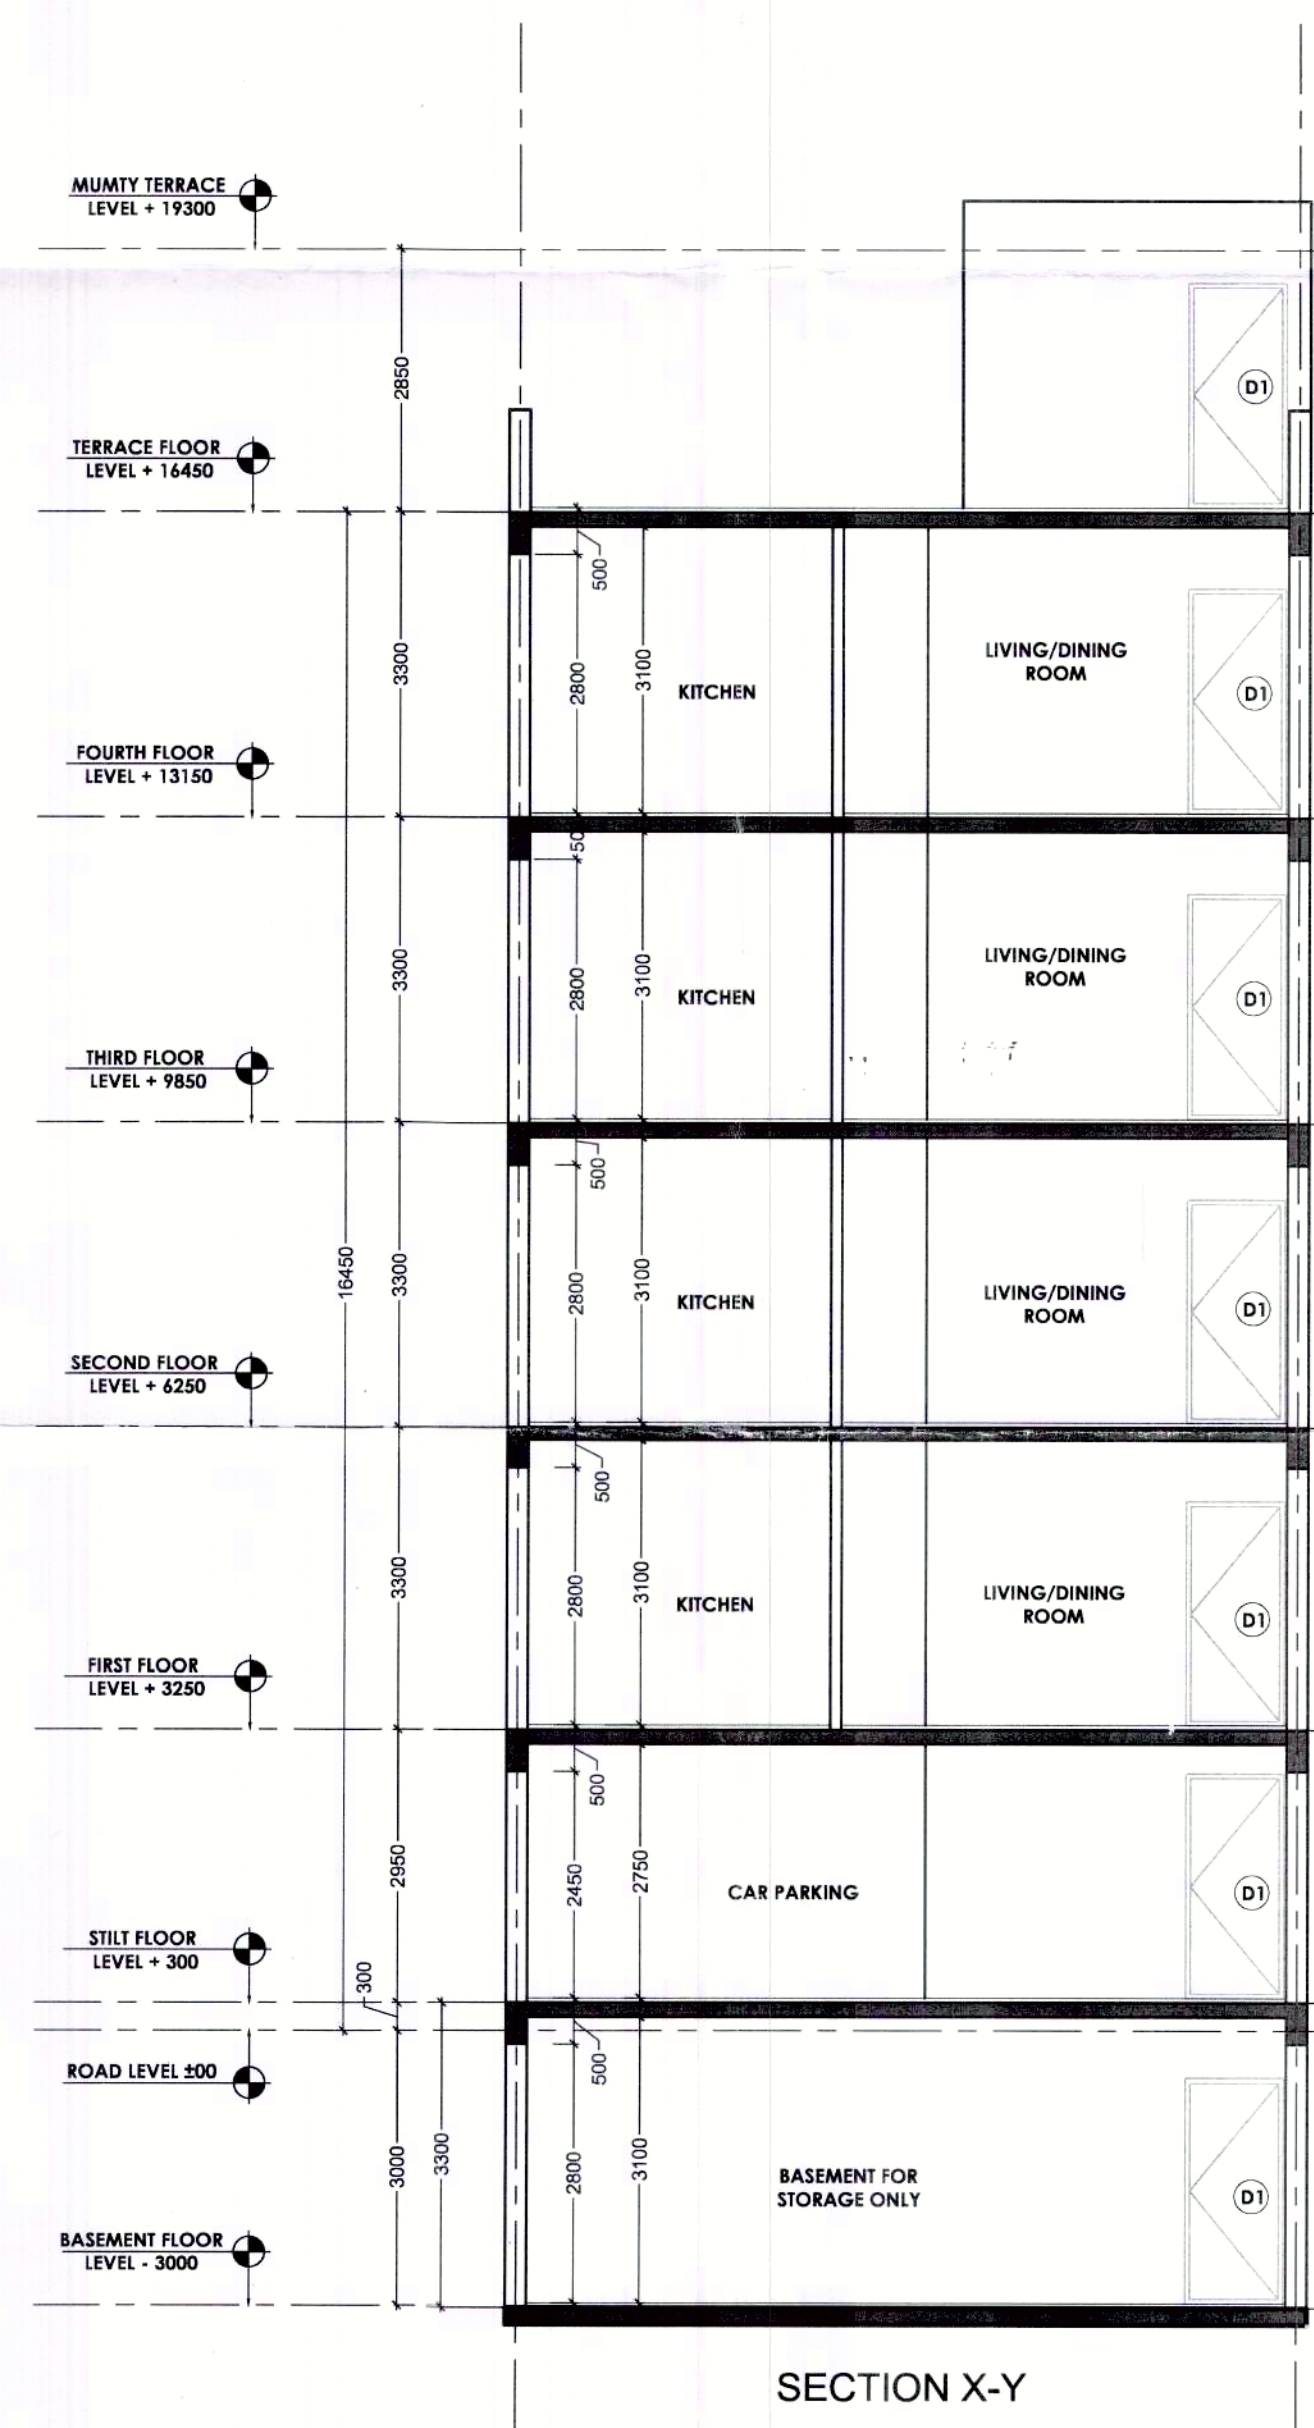

SECTION X-Y

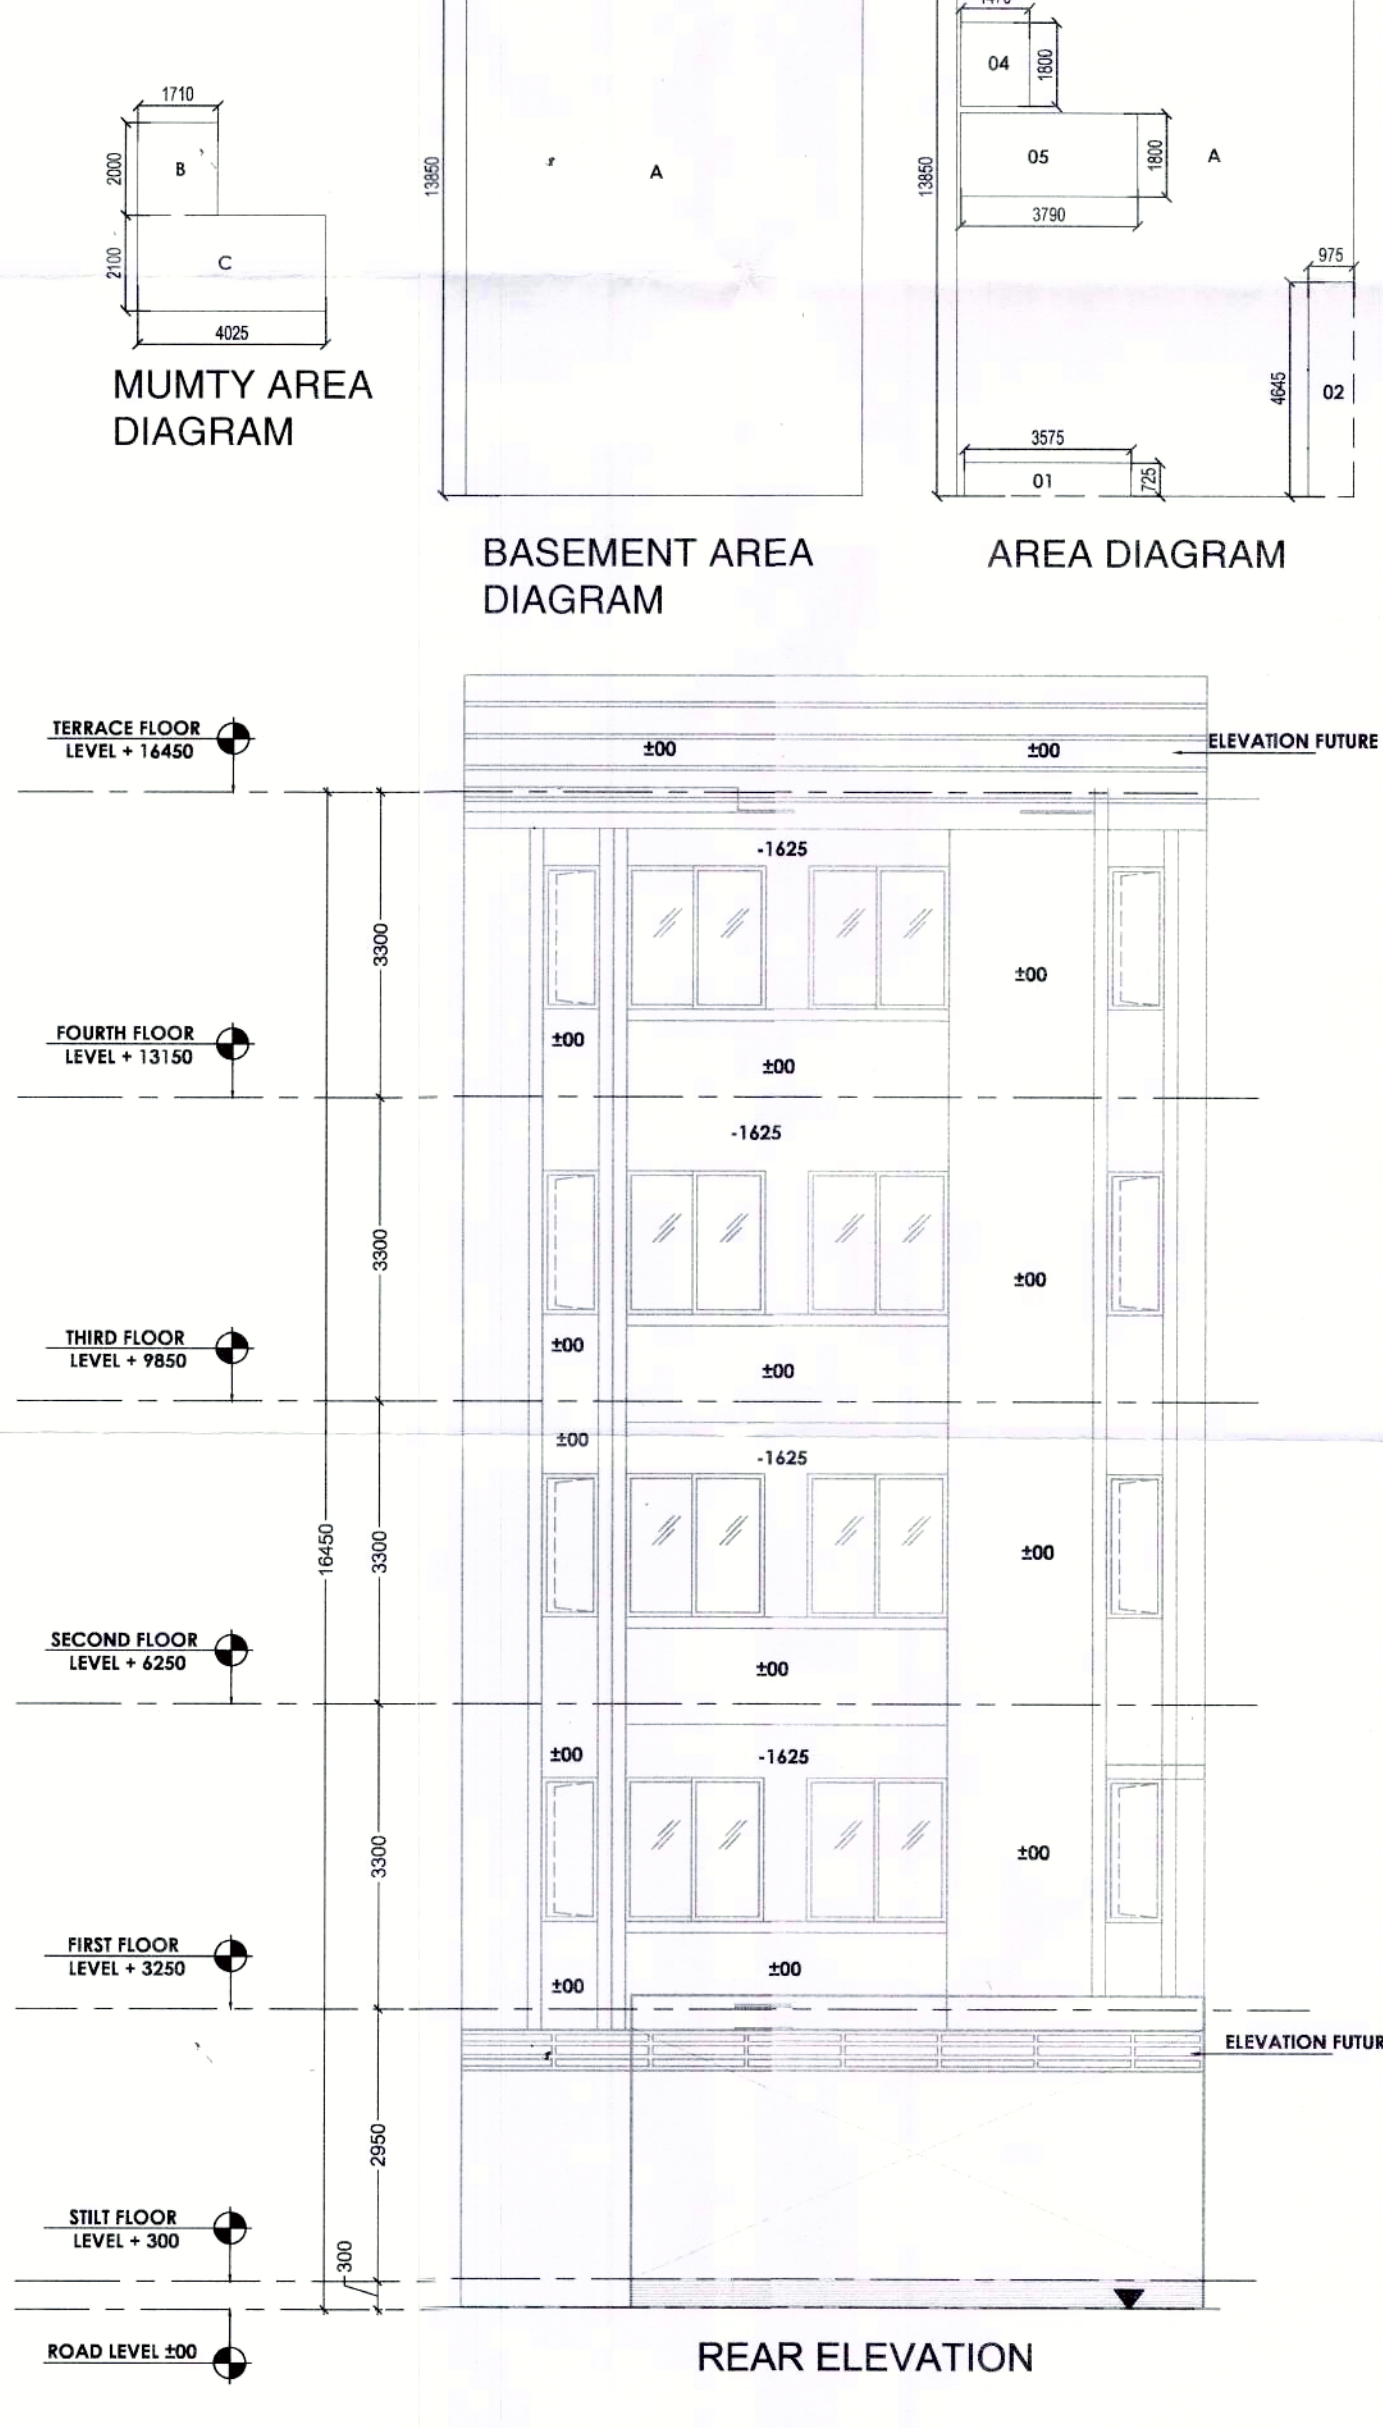

REAR ELEVATION

MUMTY AREA DIAGRAM

BASEMENT AREA DIAGRAM

AREA DIAGRAM

GROUND COVERAGE					
S.N.O.	NO.	PREFIX	LENGTH	BREATH	AREA
A	1	1	8.500	13.850	117.725
TOTAL ADDITION					117.725
S.N.O.	NO.	PREFIX	LENGTH	BREATH	AREA
1	1	1	0.725	3.575	2.590
2	1	1	0.975	4.645	4.529
3	1	1	1.625	3.700	6.000
TOTAL SUBTRACTION					13.119
TOTAL GROUND COVERAGE					104.591

	TOTAL F.A.R.	
	STILT F.A.R.	11.873
EA	1ST FLOOR F.A.R.	95.123
25	2nd FLOOR F.A.R.	95.123
25	3rd FLOOR F.A.R.	95.123
EA	4th FLOOR F.A.R.	95.123
92	TOTAL F.A.R.	392.365
29	BUILTUP AREA	
13	TOTAL F.A.R.	392.365
31	ST.LT. PARKING (NON F.A.R.)	92.719
94	STAIR CASE AREA	37.872
	(1.47x1.80x1.800x3.790=9.468x3=37.872	
	MUMTY AREA (NON F.A.R.)	11.873
	BASEMENT AREA (NON F.A.R.)	117.725
	TOTAL BUILTUP AREA	652.554

STILT PARKING (NON F.A.R.)					
S.N.O.	NO.	PREFIX	LENGTH	BREATH	AREA
A	1	1	1.710	2.000	3.420
B	1	1	4.025	2.100	8.453
TOTAL STILT F.A.R.					11.873

BASEMENT AREA (NON F.A.R.)					
S.N.O.	NO.	PREFIX	LENGTH	BREATH	AREA
A	1	1	8.500	13.850	117.725
TOTAL ADDITION					117.725
S.N.O.	NO.	PREFIX	LENGTH	BREATH	AREA
1	1	1	0.000	0.000	0.000
TOTAL SUBTRACTION					0.000
TOTAL BASEMENT AREA					117.725

TYP. 1st, 2nd, 3rd & 4th FLOOR F.A.R.					
S.N.O.	NO.	PREFIX	LENGTH	BREATH	AREA
A	1	1	8.500	13.850	117.725
TOTAL ADDITION					117.725
S.N.O.	NO.	PREFIX	LENGTH	BREATH	AREA
1	1	1	1.470	1.800	2.646
2	1	1	3.790	1.800	6.822
TOTAL SUBTRACTION					9.468
TOTAL TYP. FLOOR F.A.R.					95.123

MUMTY AREA (NON F.A.R.)					
S.N.O.	NO.	PREFIX	LENGTH	BREATH	AREA
A	1	1	1.710	2.000	3.420
TOTAL MUMTY AREA (NON F.A.R.)					11.873

TOTAL PLOT AREA (8.500x17.500)	= 148.750 SQM.
PERM. GROUND COVERAGE @ 75%	= 111.562 SQM.
PERM. F.A.R. @ 264%	= 392.700 SQM.
PROPOSED GROUND COVERAGE	= 104.591 SQM.
PROPOSED STILT FLOOR F.A.R.	= 11.873 SQM.
PROPOSED 1ST FLOOR F.A.R.	= 95.123 SQM.
PROPOSED 2ND FLOOR F.A.R.	= 95.123 SQM.
PROPOSED 3RD FLOOR F.A.R.	= 95.123 SQM.
PROPOSED 4TH FLOOR F.A.R.	= 95.123 SQM.
TOTAL PROPOSED F.A.R.	= 392.365 SQ.MT.

DOOR/WINDOW SCHEDULE			
NO.	SIZE	SILL LEVEL	LINTEL LVL
D1	1050 X 2250	00 MM	2450 MM
D2	900 X 2250	00 MM	2450 MM
D3	750 X 2250	00 MM	2450 MM
SD1	1500 X 2450	00 MM	2450 MM
SD3	2725 X 2450	00 MM	2450 MM
W2	1625 X 2150	300 MM	2450 MM
W1	815 X 1550	900 MM	2450 MM
V	600 X 1550	900 MM	2450 MM

NOTE :-
150MM WALL = R.C.C. WALL
100MM WALL = BLOCK WORK

NOTES :-

- ALL DIMENSIONS ARE IN MM
- GATE & B/WALL AS/STD DESIGN
- THE RESPONSIBILITY OF THE STRUCTURAL DRG, STRUCTURAL STABILITY OF THE BUILDING BLOCK AGAINST THE EARTHQUAKE SHALL BE SOLELY OF OWNER/ ARCHITECT / ENGINEER.

REVISED BUILDING PLAN FOR PLOT NO : 46,71,96 IN PLOTTED COLONY WHITE LAND BLISS VILLE SECTOR- 76, GURGAON, HARYANA.

OWNER'S SEAL & SIGNATURE

ARCHITECT'S SEAL & SIGNATURE 01

DATE-AUG.-2022
PLANS, SECTION, ELEVATION & AREA CALCULATION

SCALE - 1:80

DRAWING NO:-