




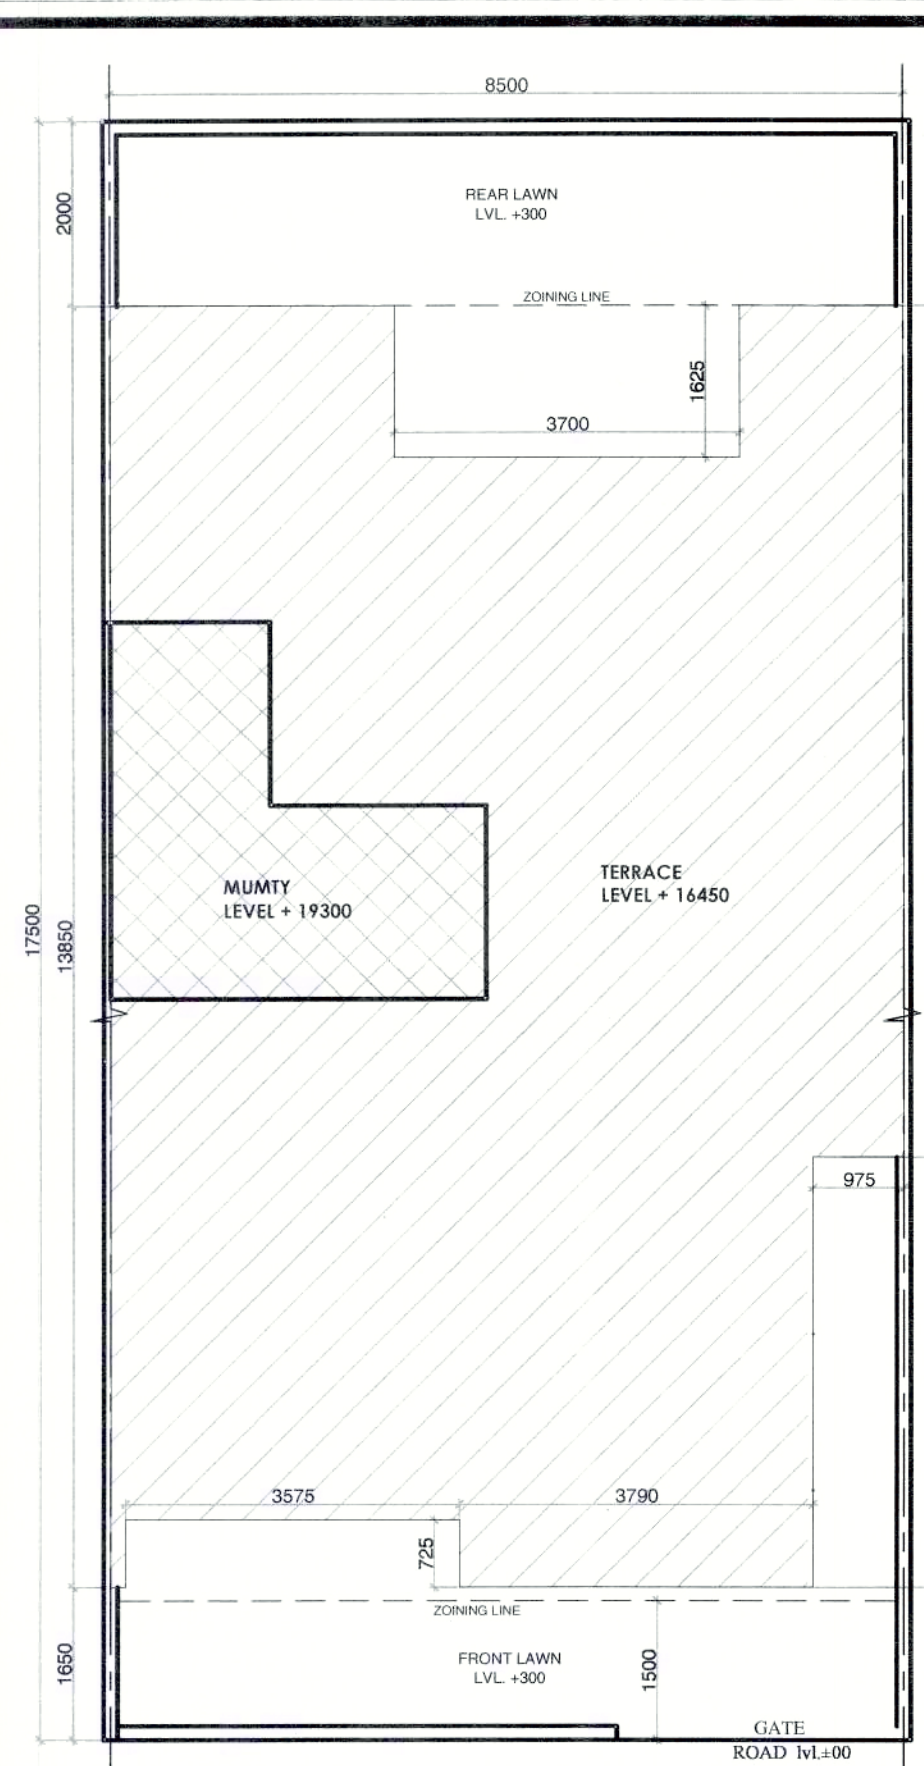


SITE PLAN

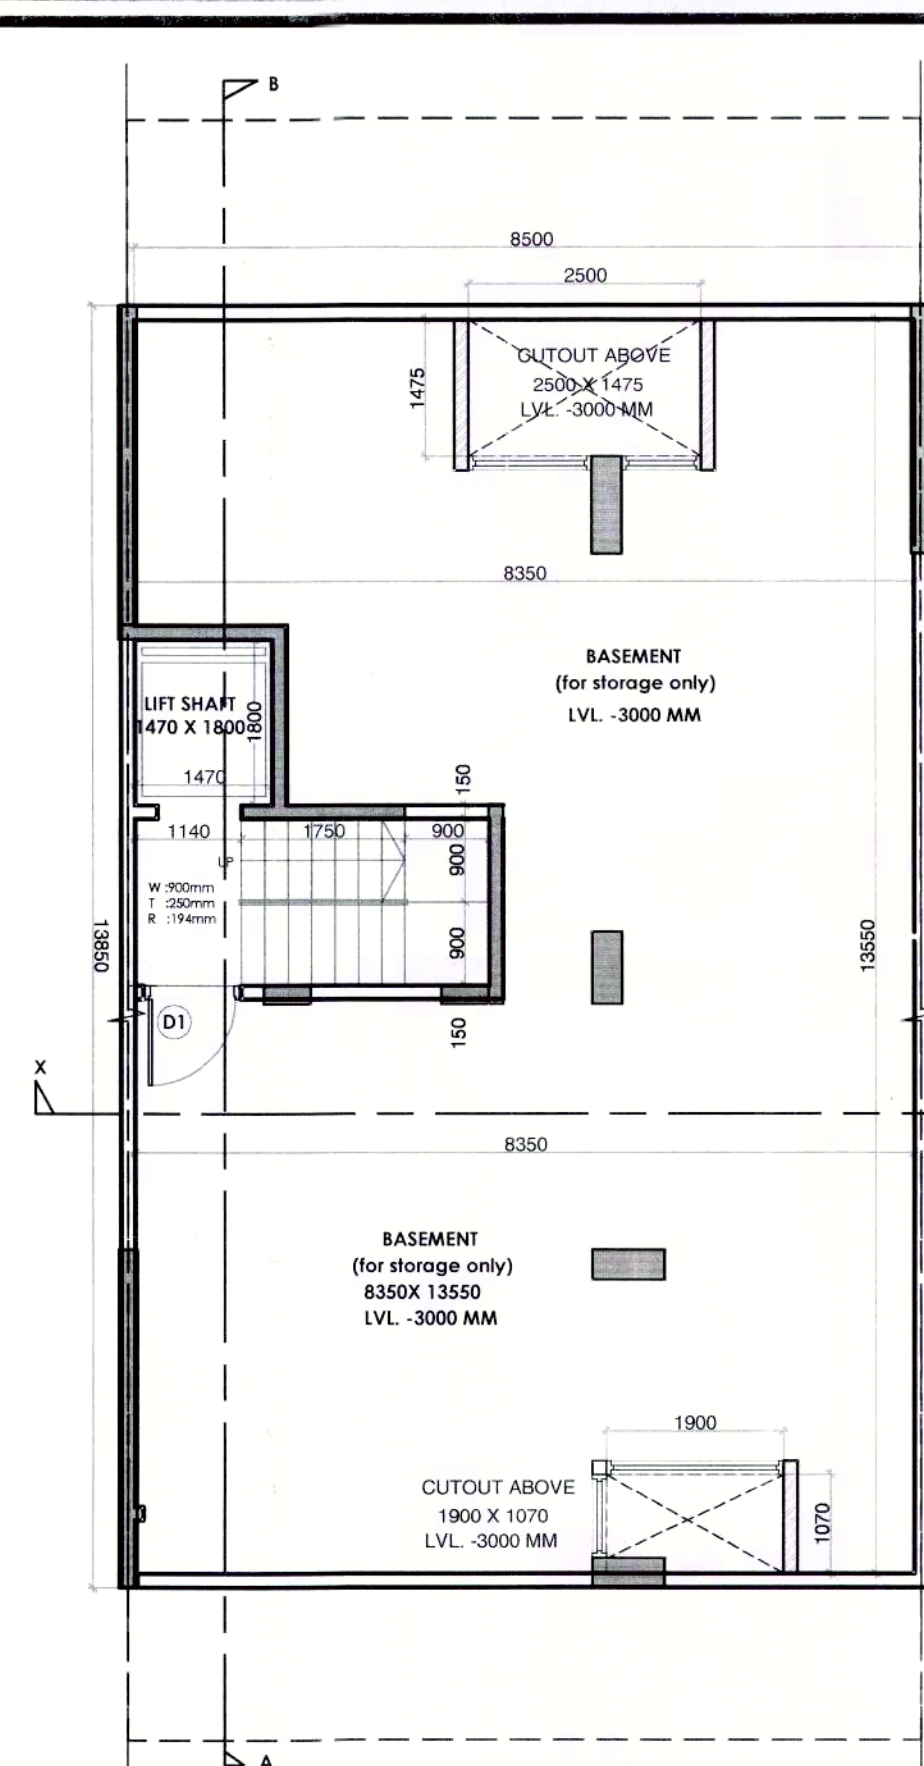


BASEMENT FLOOR PLAN

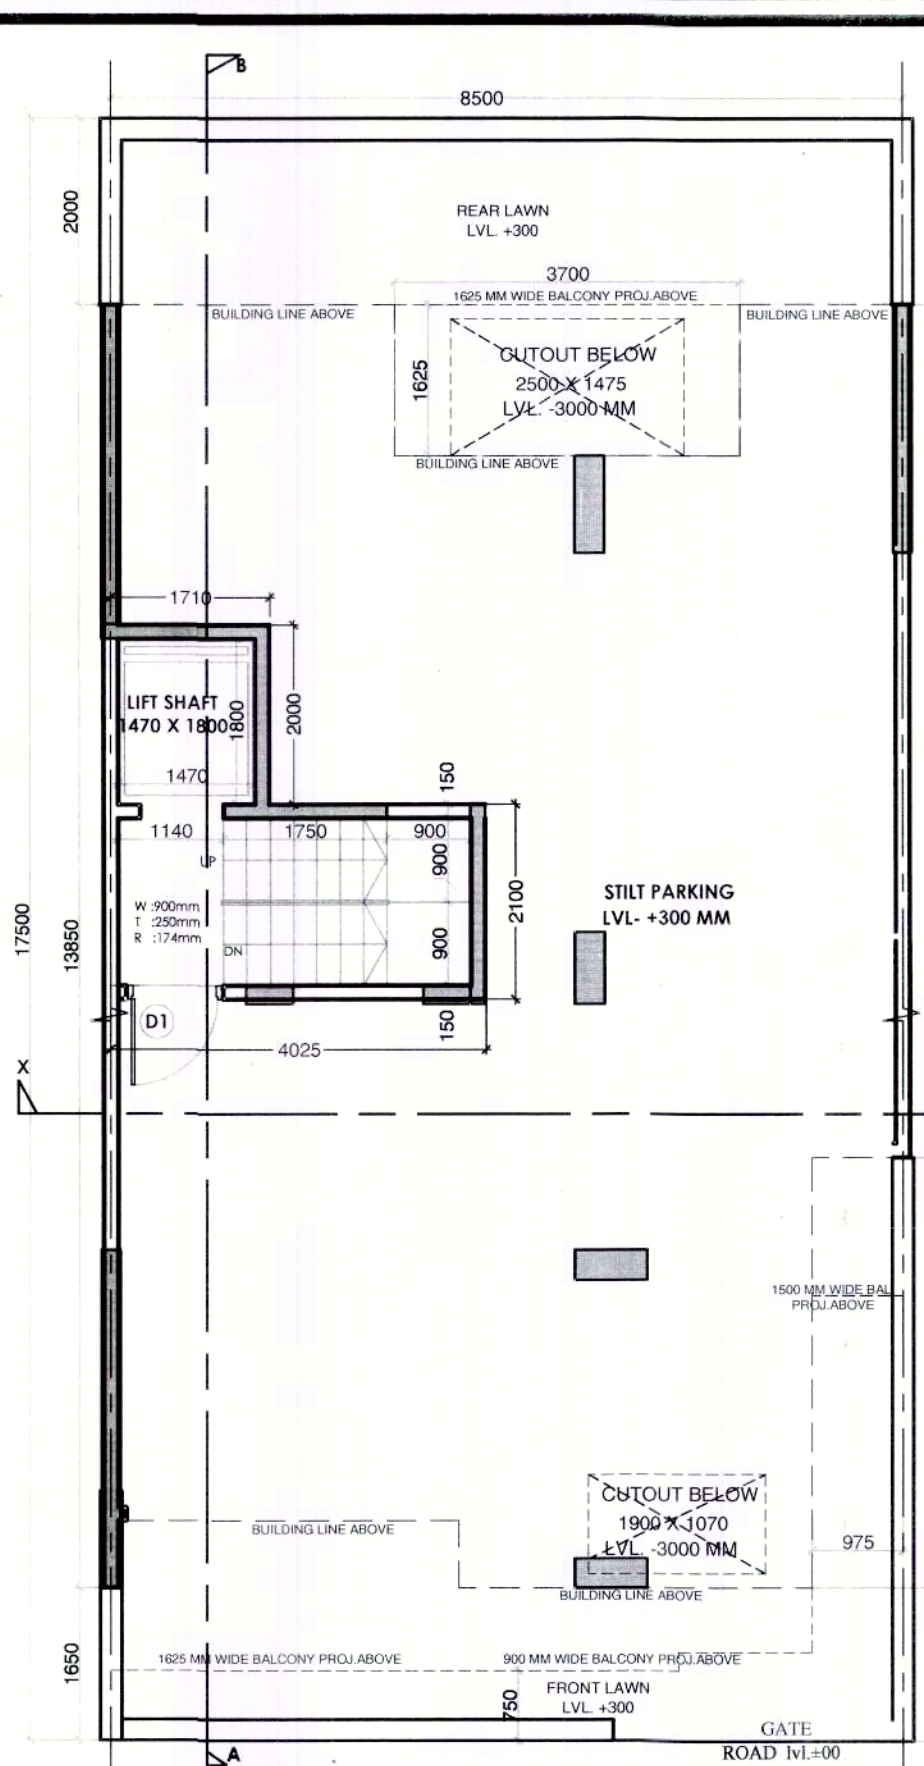


STILT FLOOR PLAN

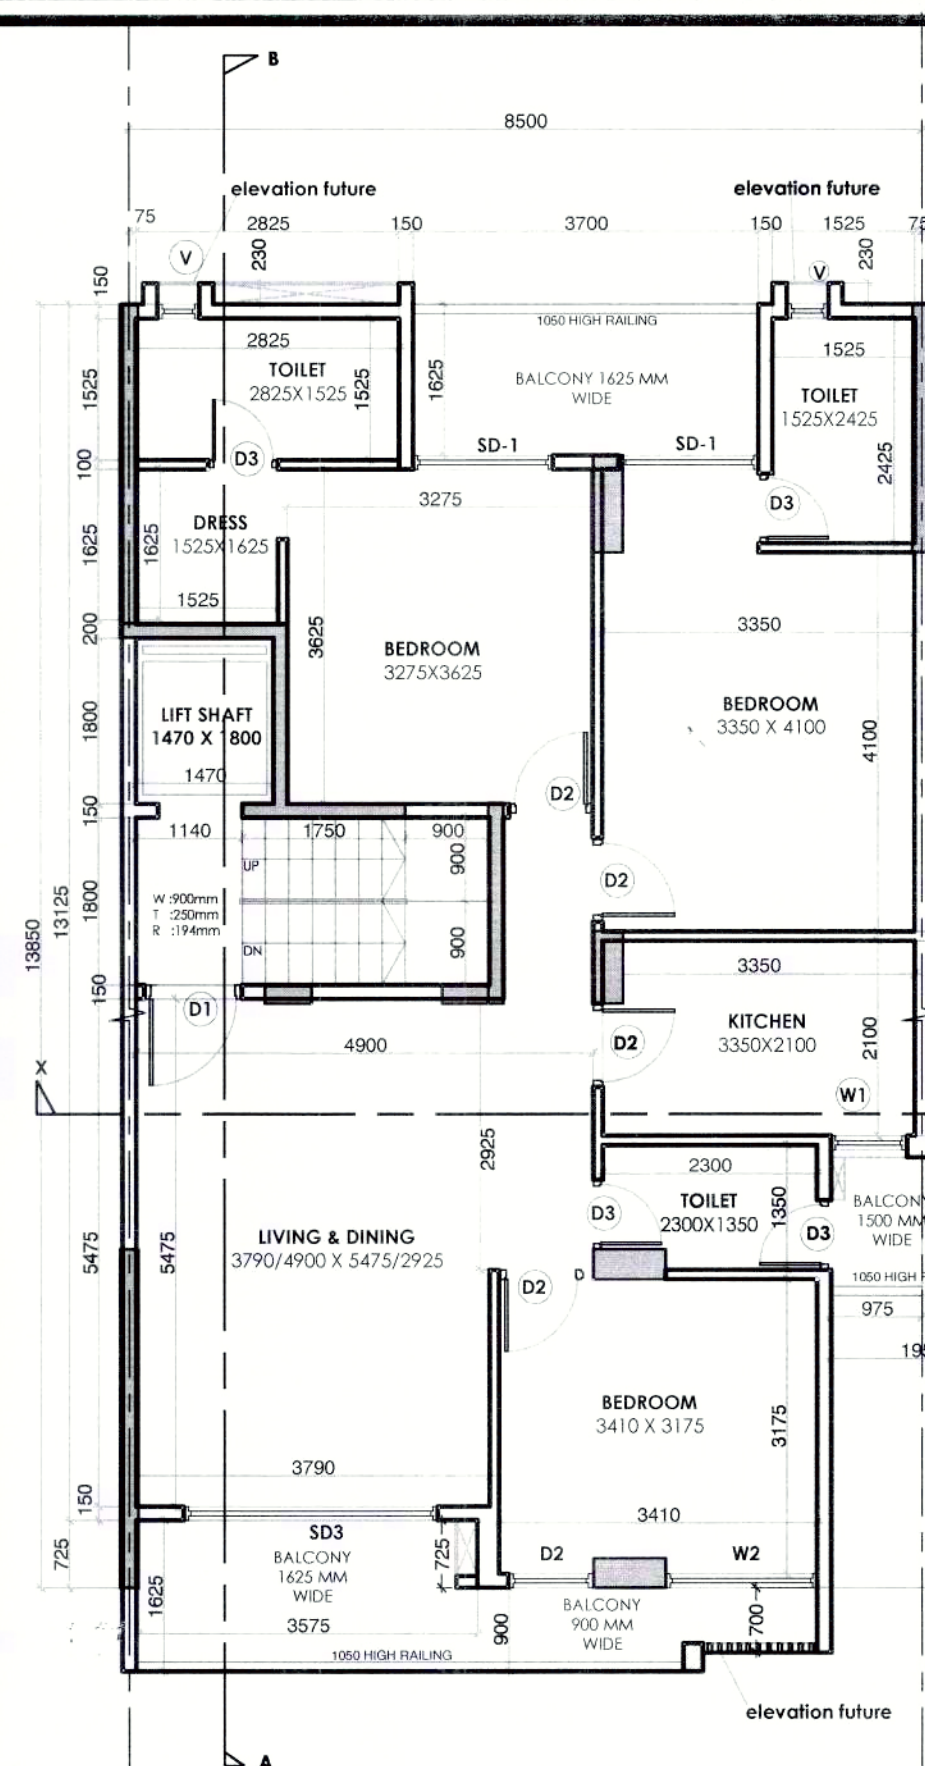


Typical Floor Plan (1st to 4th)

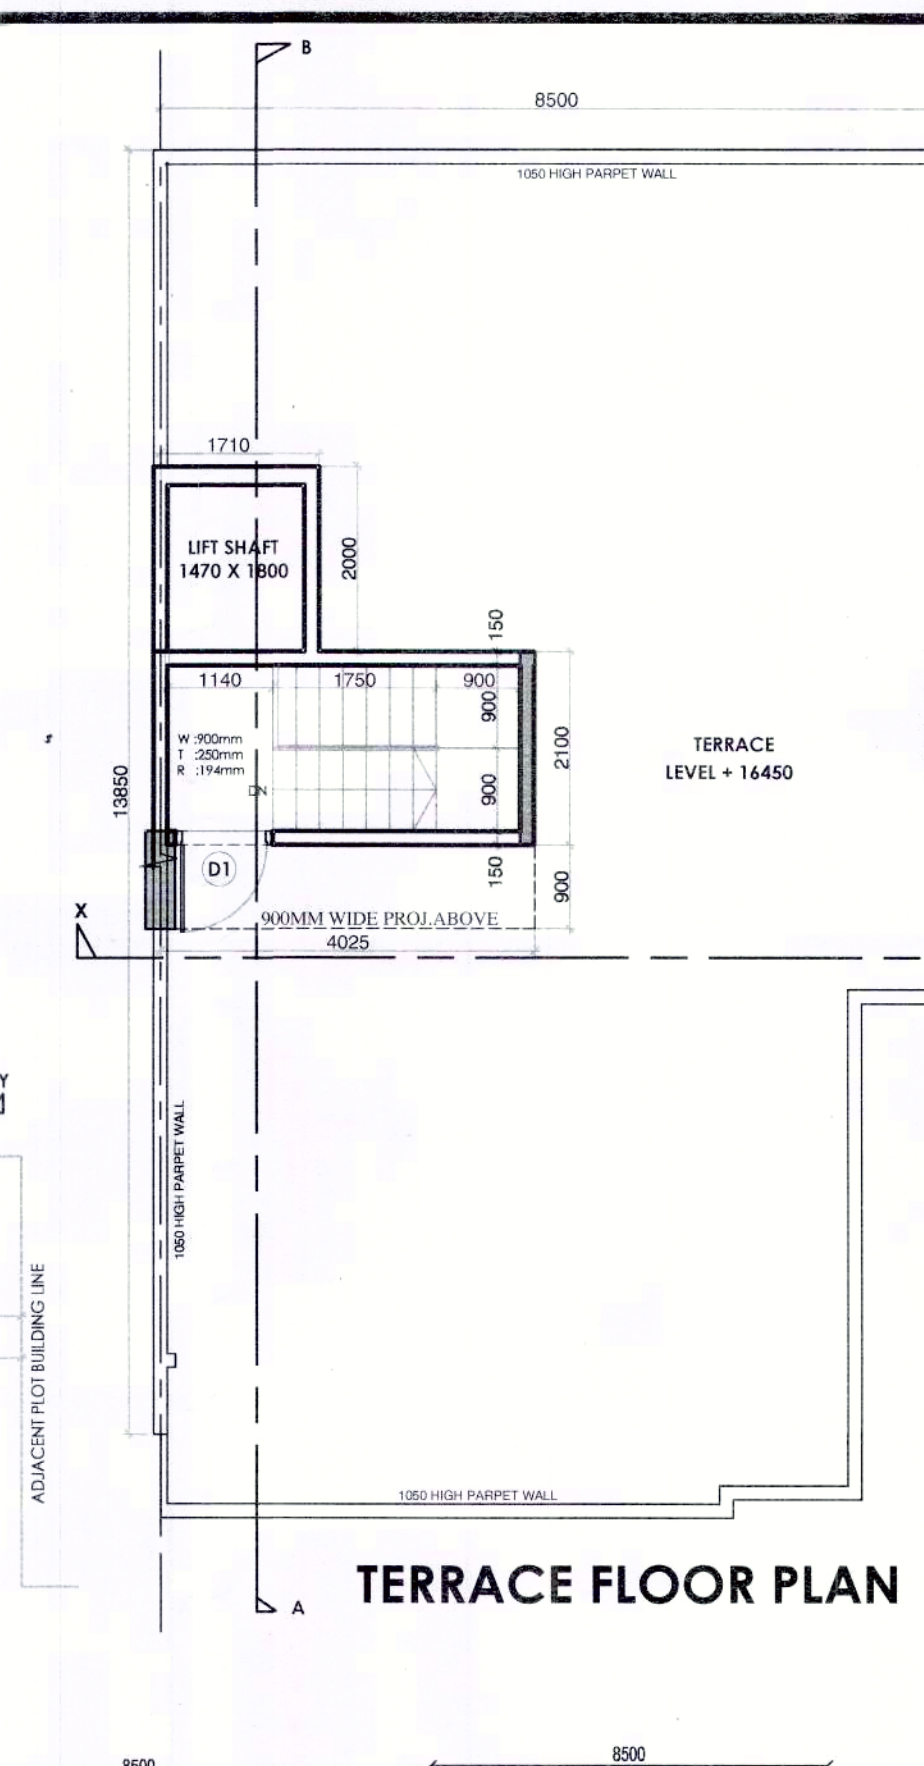

TERRACE FLOOR PLAN

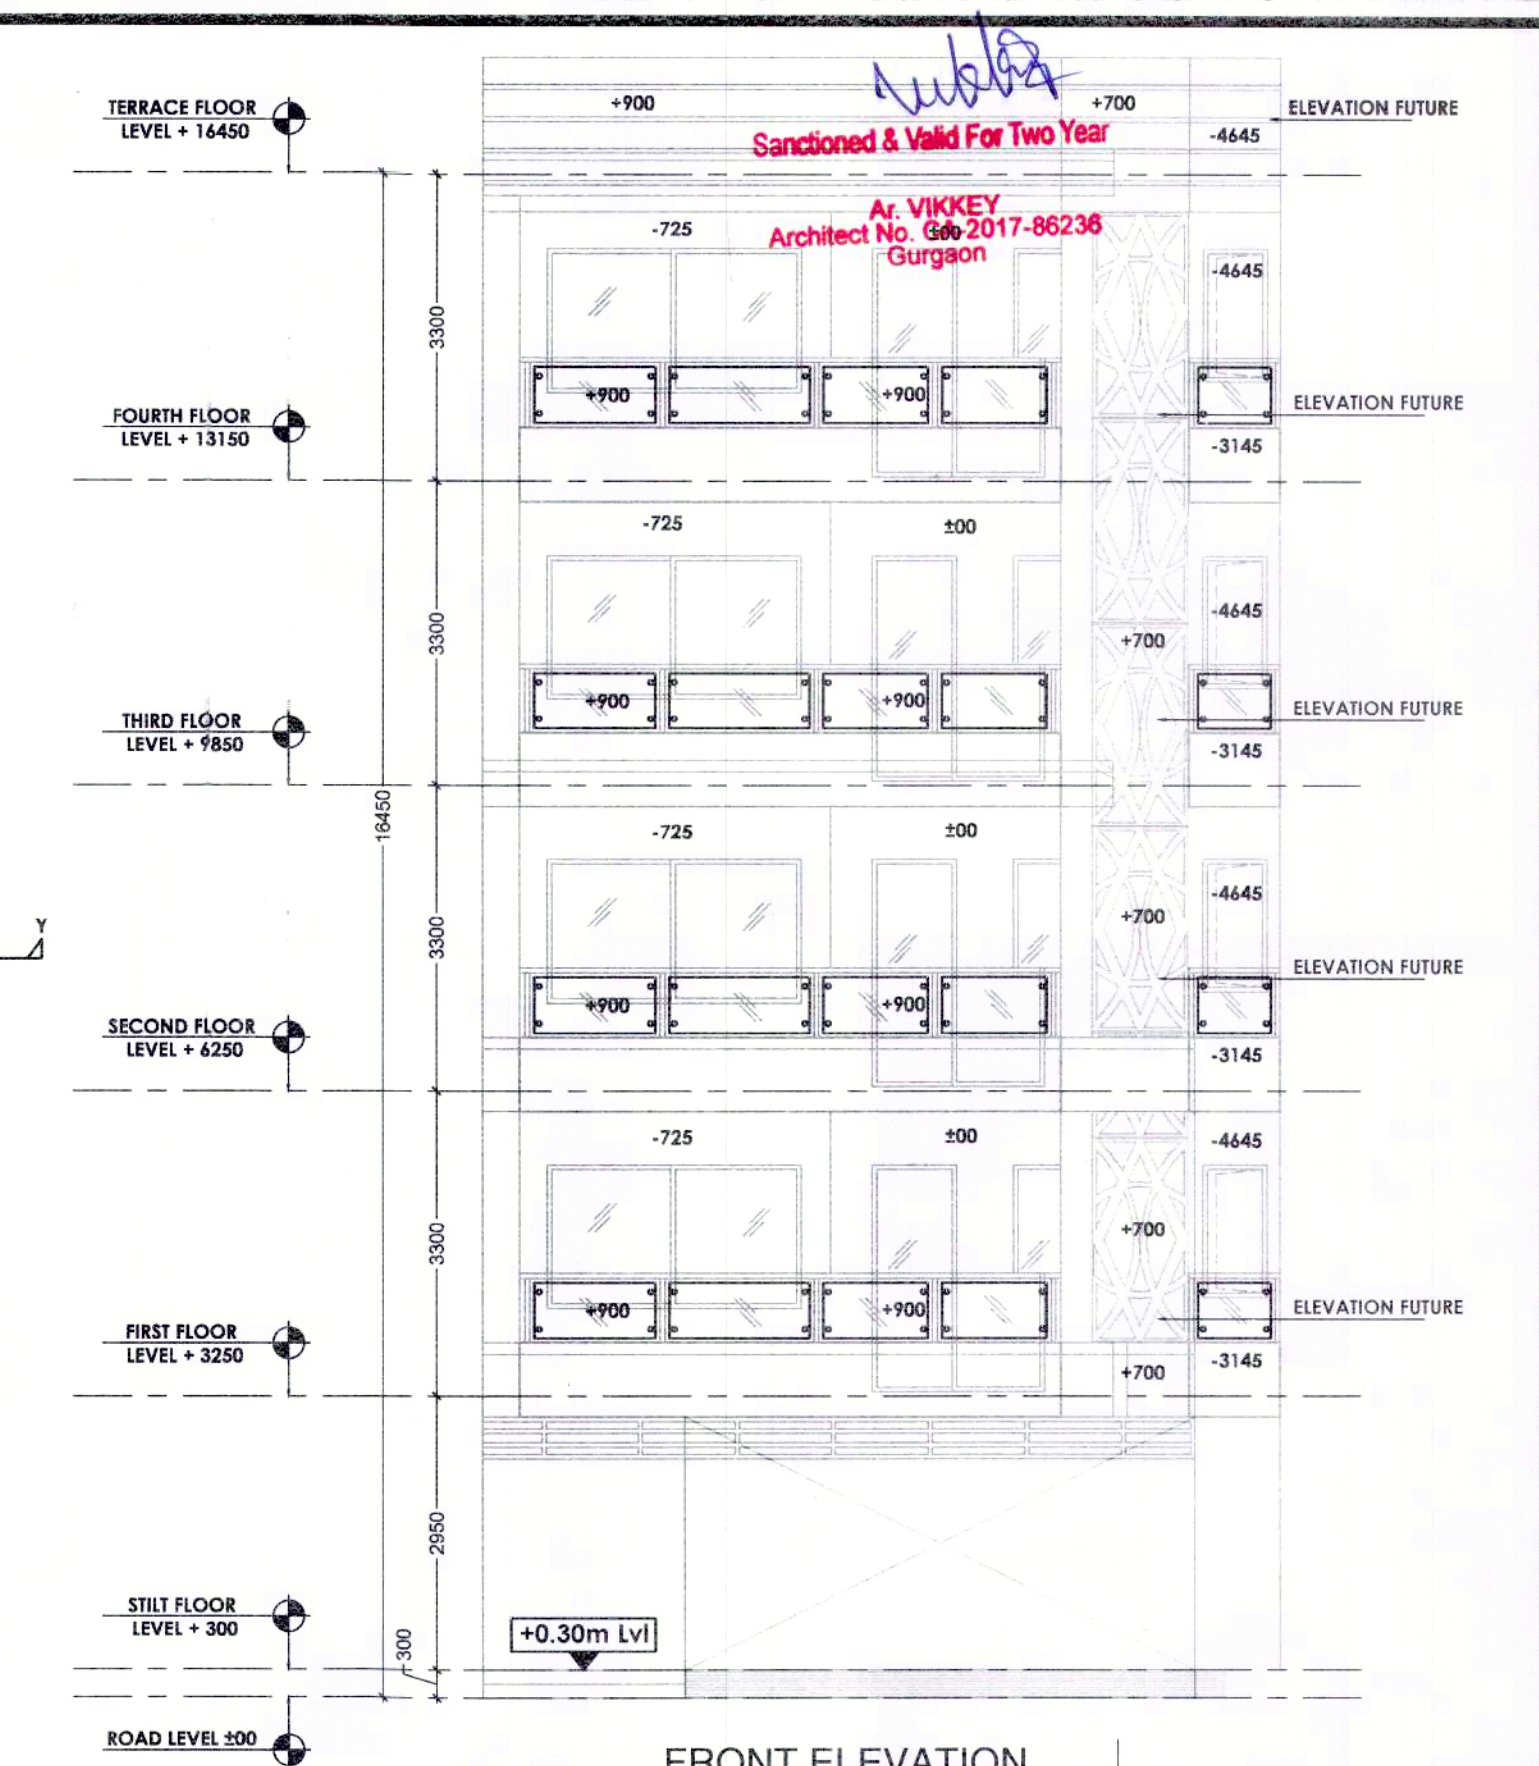


FRONT ELEVATION

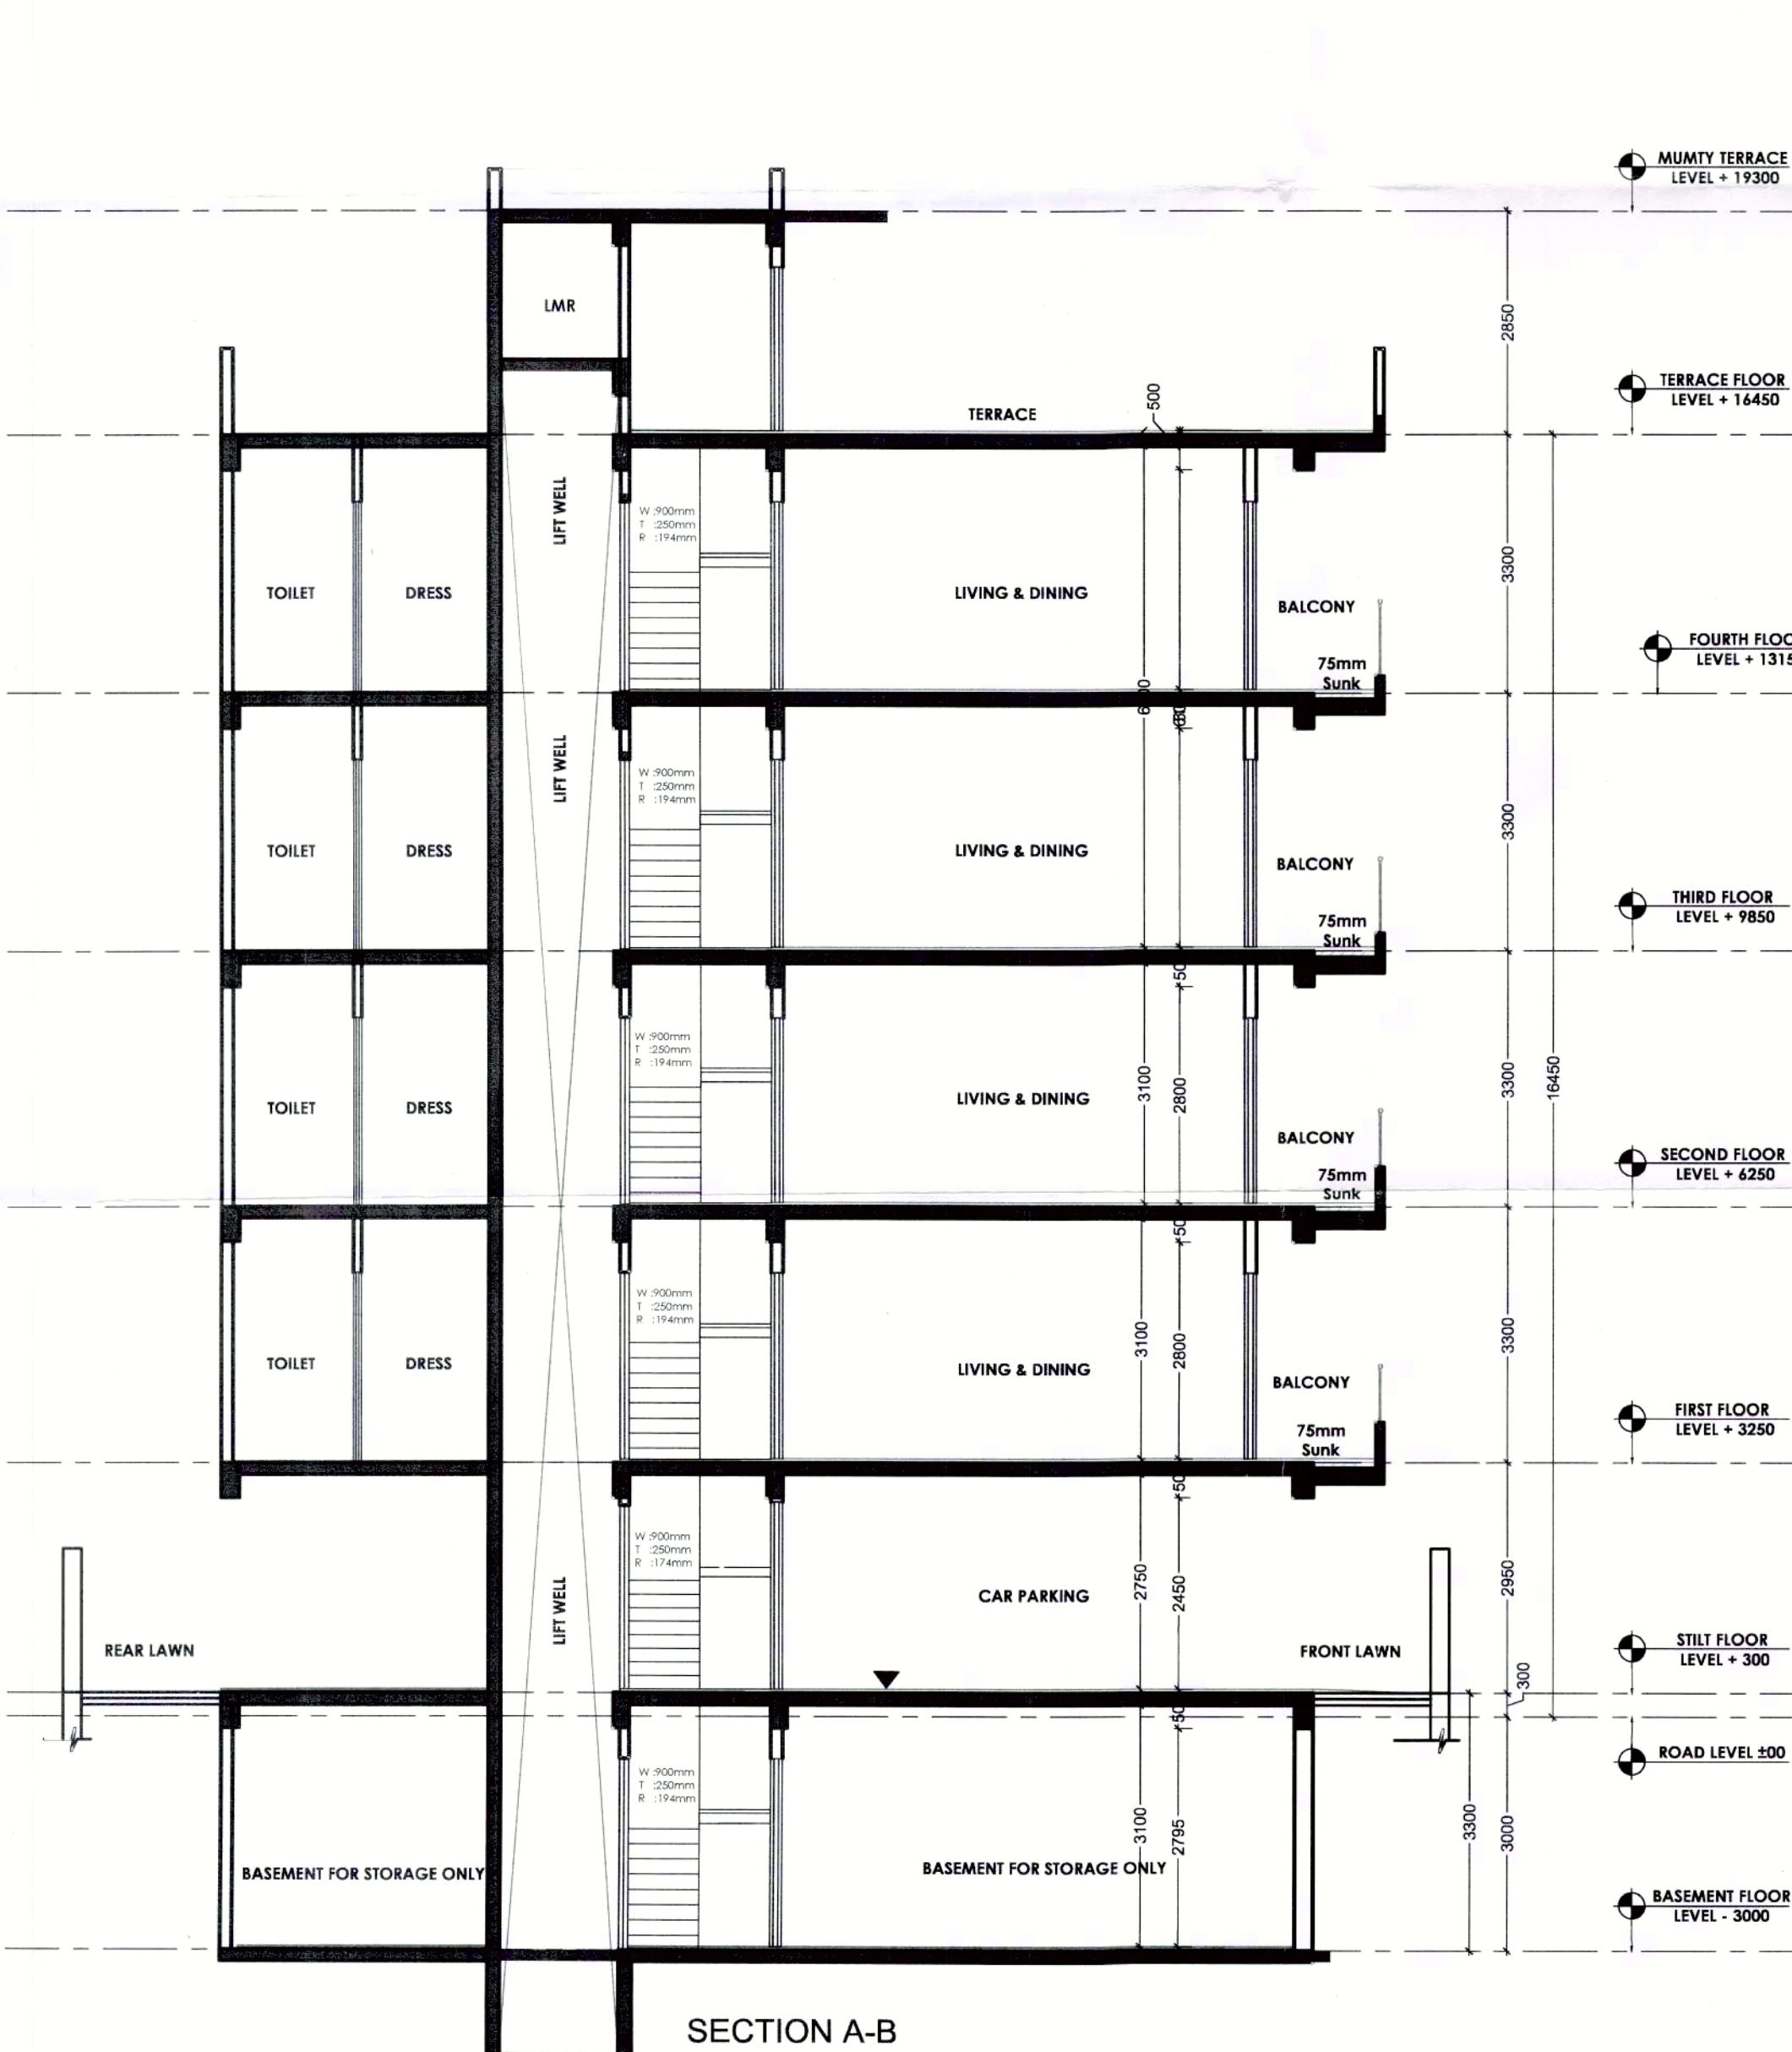


SECTION A-B




SECTION X-Y

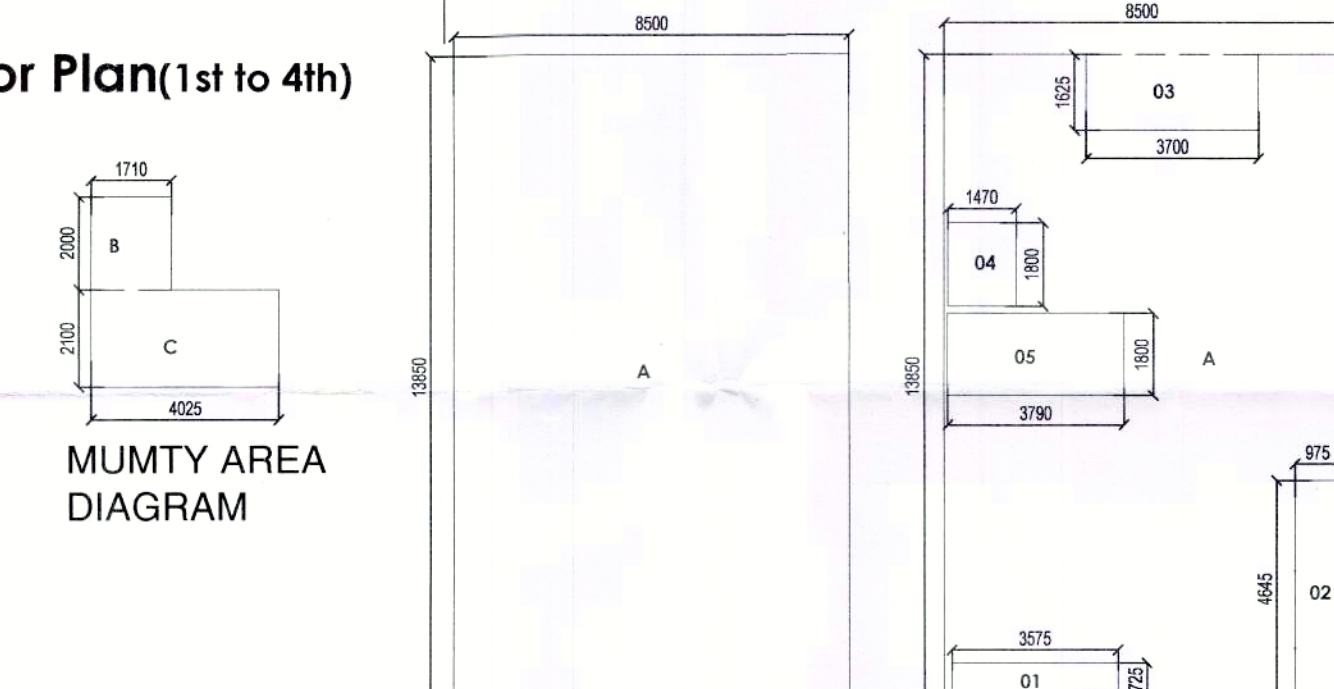

MUMTY AREA DIAGRAM

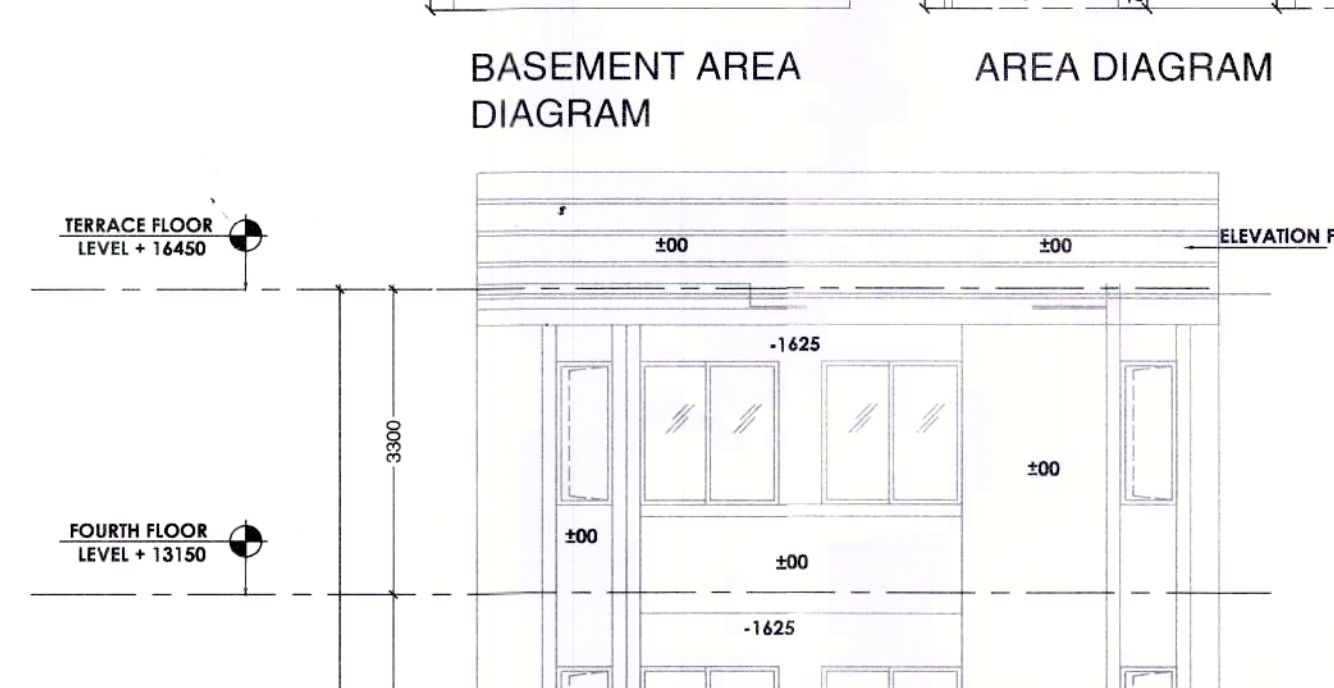

BASEMENT AREA DIAGRAM

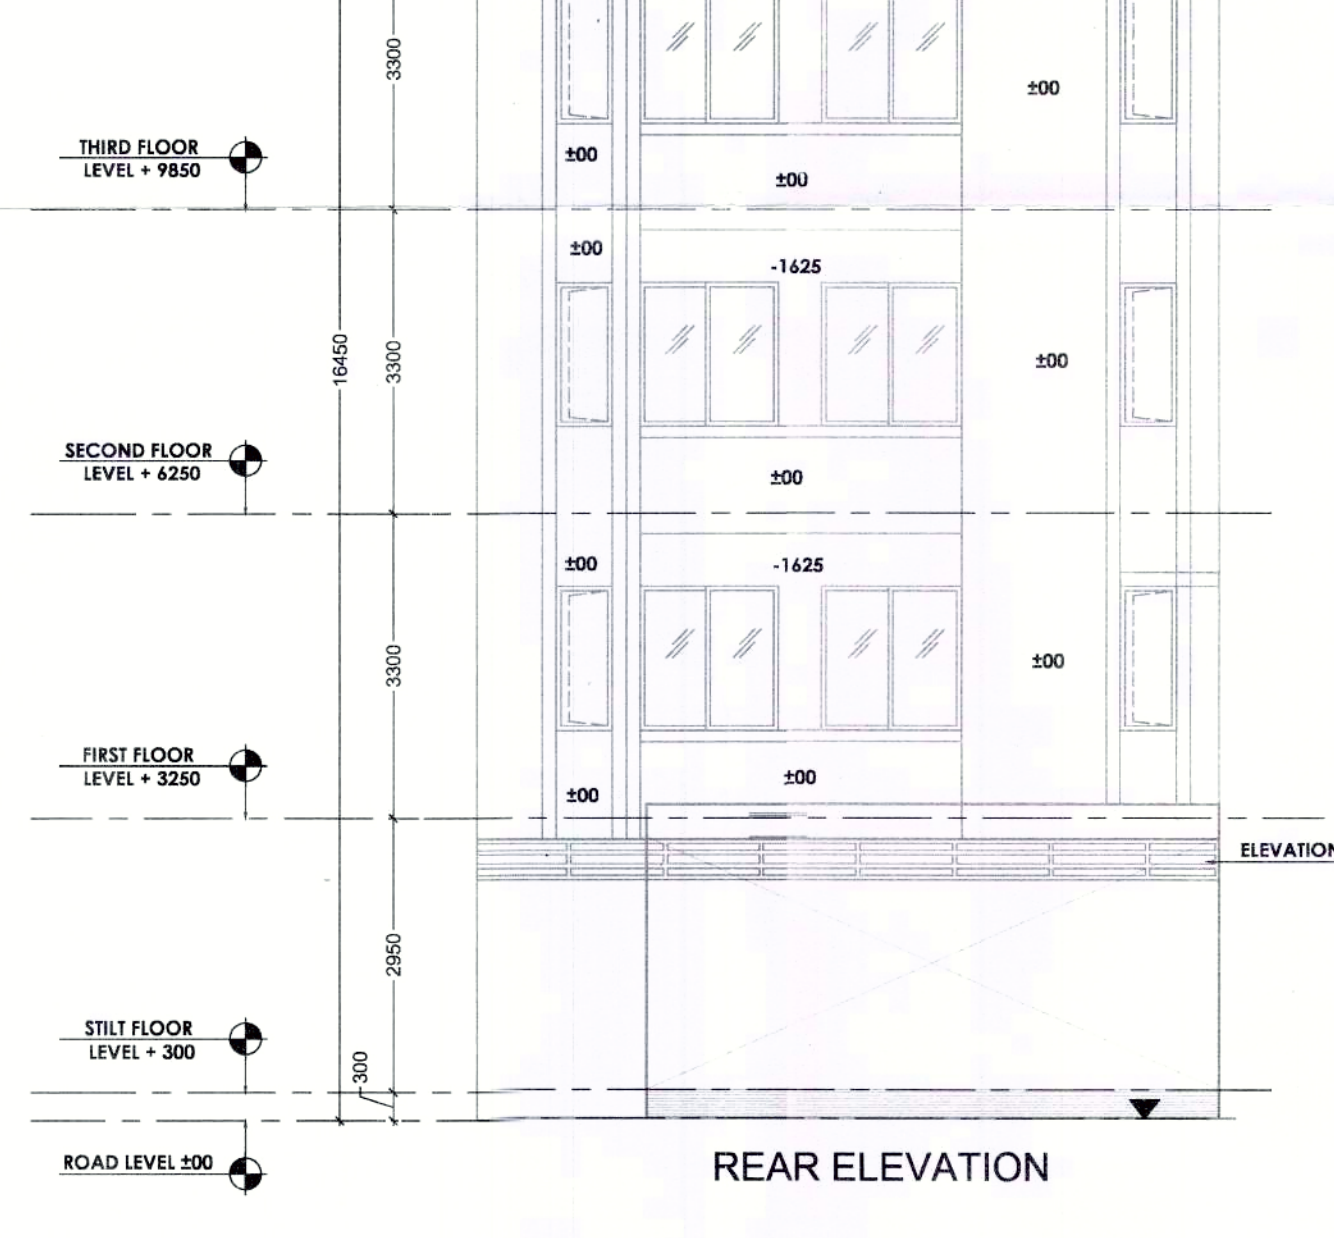

REAR ELEVATION

GROUND COVERAGE					
S.N.O.	NO.	PREFIX	LENGTH	BREATH	AREA
1	1	1	8.500	13.850	117.725
TOTAL ADDITION					
1	1	1	0.725	3.575	2.590
2	1	1	0.975	4.545	4.436
3	1	1	1.625	3.700	6.013
TOTAL SUBTRACTION					
TOTAL GROUND COVERAGE					
104.591					

STILT F.A.R.					
S.N.O.	NO.	PREFIX	LENGTH	BREATH	AREA
1	1	1	1.710	2.000	3.420
2	1	1	4.025	2.800	8.453
TOTAL STILT F.A.R.					
11.873					

STILT PARKING (NON F.A.R.)					
S.N.O.	NO.	PREFIX	LENGTH	BREATH	AREA
1	1	1	10.000	13.850	138.500
TOTAL ADDITION					
1	1	1	0.000	0.000	0.000
TOTAL SUBTRACTION					
TOTAL STILT PARKING (NON F.A.R.)					
138.500					

BASEMENT AREA (NON F.A.R.)					
S.N.O.	NO.	PREFIX	LENGTH	BREATH	AREA
1	1	1	8.500	13.850	117.725
TOTAL ADDITION					
1	1	1	0.000	0.000	0.000
TOTAL SUBTRACTION					
TOTAL BASEMENT AREA					
117.725					

TYP. 1st, 2nd, 3rd & 4th FLOOR F.A.R.					
S.N.O.	NO.	PREFIX	LENGTH	BREATH	AREA
1	1	1	1.470	1.800	2.646
2	1	1	3.790	1.800	6.822
TOTAL ADDITION					
1	1	1	0.000	0.000	0.000
TOTAL SUBTRACTION					
TOTAL TYP. FLOOR F.A.R.					
95.123					

MUMTY AREA (NON F.A.R.)					
S.N.O.	NO.	PREFIX	LENGTH	BREATH	AREA
1	1	1	1.710	2.000	3.420
2	1	1	4.025	2.800	8.453
TOTAL ADDITION					
1	1	1	0.000	0.000	0.000
TOTAL SUBTRACTION					
TOTAL MUMTY AREA (NON F.A.R.)					
11.873					

TOTAL F.A.R.					
S.N.O.	NO.	PREFIX	LENGTH	BREATH	AREA
1	1	1	1.470	1.800	2.646
2	1	1	3.790	1.800	6.822
3	1	1	0.000	0.000	0.000
4	1	1	0.000	0.000	0.000
TOTAL ADDITION					
1	1	1	0.000	0.000	0.000
TOTAL SUBTRACTION					
TOTAL F.A.R.					
392.365					

BUILTUP AREA					
S.N.O.	NO.	PREFIX	LENGTH	BREATH	AREA
1	1	1	8.500	13.850	117.725
TOTAL ADDITION					
1	1	1	0.725	3.575	2.590
2	1	1	0.975	4.545	4.436
3	1	1	1.625	3.700	6.013
TOTAL SUBTRACTION					
TOTAL BUILTUP AREA					
652.554					

DOOR/WINDOW SCHEDULE			
NO.	SIZE	SILL LEVEL	INTEL LVL
D1	1060 X 2250	00 MM	2450 MM
D2	900 X 2250	00 MM	2450 MM
D3	750 X 2250	00 MM	2450 MM
SD1	1500 X 2450	00 MM	2450 MM
SD3	2725 X 2450	00 MM	2450 MM
SD4	1850 X 2450	00 MM	2450 MM
W1	815 X 1550	900 MM	2450 MM
V	600 X 1550	900 MM	2450 MM

NOTE :-
150MM WALL = R.C.C. WALL
100MM WALL = BLOCK WORK

NOTES :-
1. ALL DIMENSIONS ARE IN MM
2. GATE & B/WALL AS/STD DESIGN
3. THE RESPONSIBILITY OF THE STRUCTURAL DRG, STRUCTURAL STABILITY OF THE BUILDING BLOCK AGAINST THE EARTHQUAKE SHALL BE SOLELY OF OWNER/ ARCHITECT / ENGINEER.

REVISED BUILDING PLAN FOR PLOT NO : 98,100,102,104,106,108,110 IN PLOTTED COLONY WHITE LAND BLISS VILLE SECTOR- 76, GURGAON, HARYANA.

OWNER'S SEAL & SIGNATURE

ARCHITECT'S SEAL & SIGNATURE
DATE-AUG-2022
SCALE - 1:80
PLANS, SECTION, ELEVATION & AREA CALCULATION
DRAWING NO:-

TOTAL PLOT AREA (8.500x17.500)	= 148.750 SQM.
PERM. GROUND COVERAGE @ 75%	= 111.562 SQM.
PERM. F.A.R. @ 264%	= 392.700 SQM.
PROPOSED GROUND COVERAGE	= 104.591 SQM.
PROPOSED STILT FLOOR F.A.R.	= 11.873 SQM.
PROPOSED 1ST FLOOR F.A.R.	= 95.123 SQM.
PROPOSED 2ND FLOOR F.A.R.	= 95.123 SQM.
PROPOSED 3RD FLOOR F.A.R.	= 95.123 SQM.
PROPOSED 4TH FLOOR F.A.R.	= 95.123 SQM.
TOTAL PROPOSED F.A.R.	= 392.365 SQ.MT.