




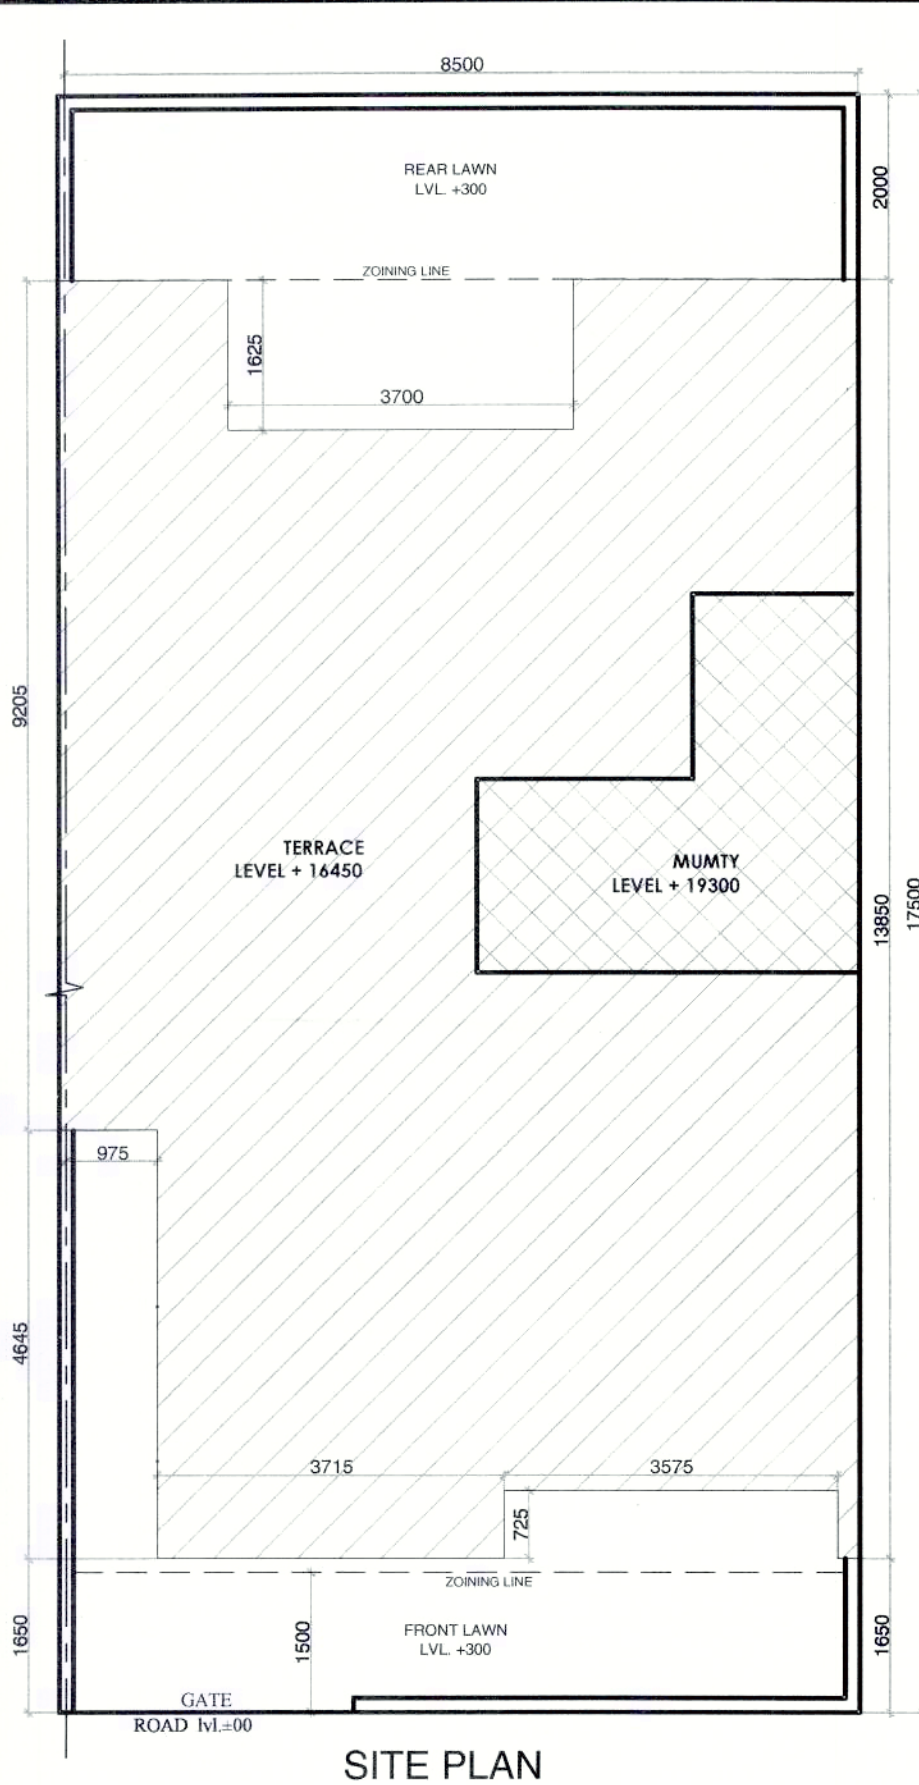


SITE PLAN

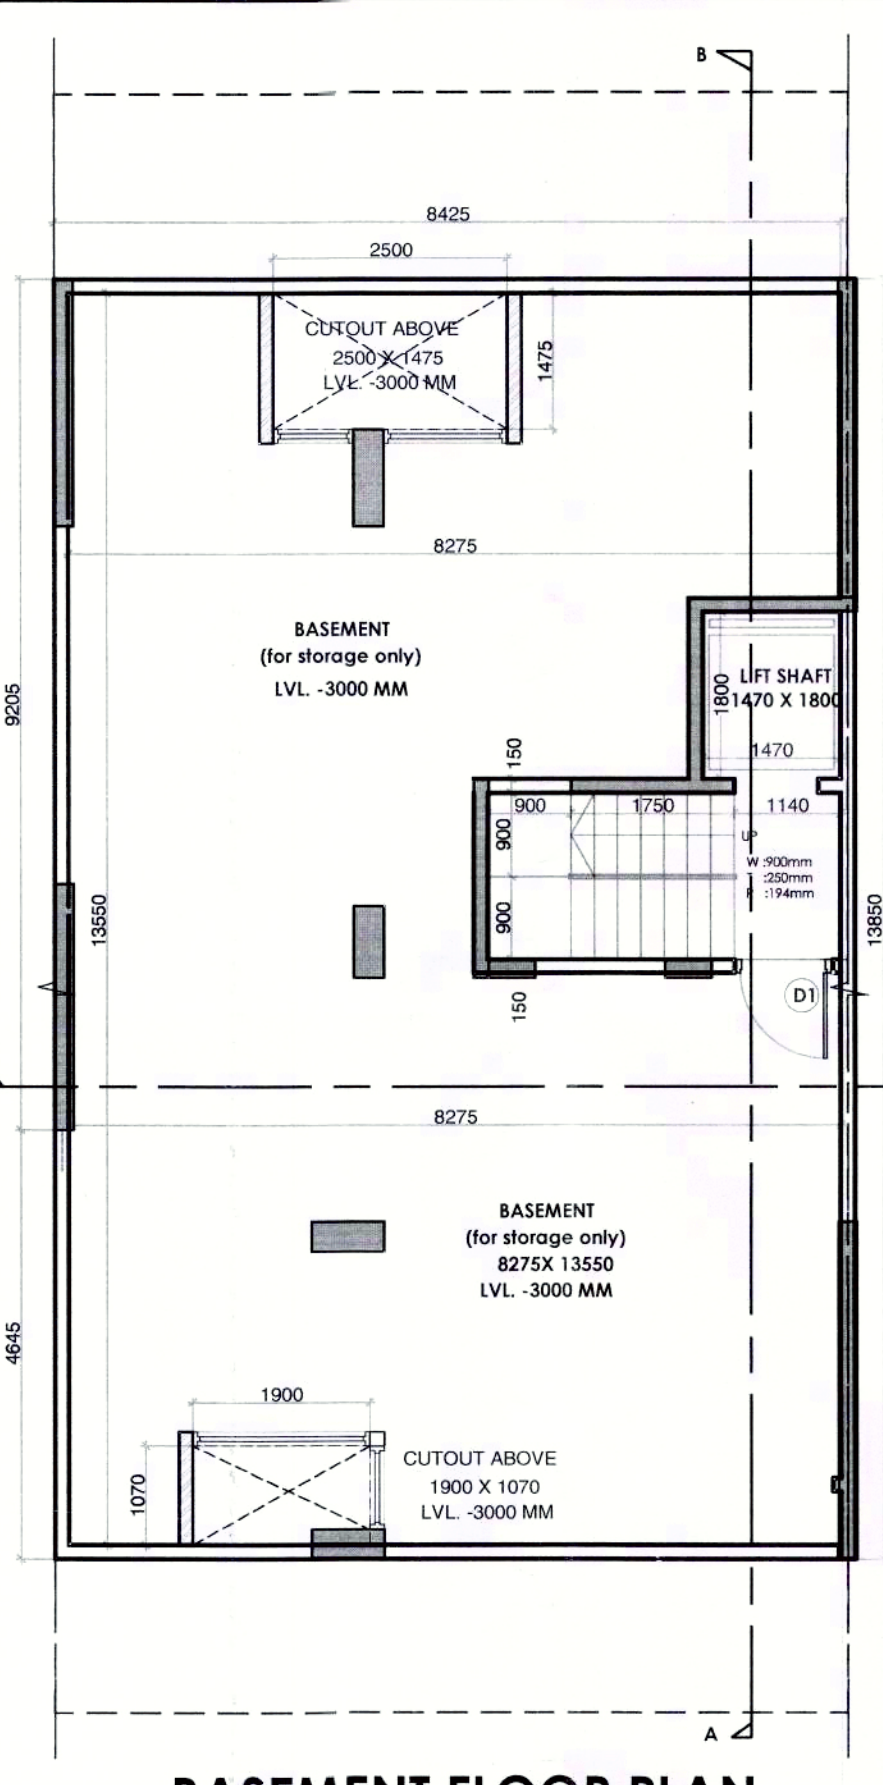


BASEMENT FLOOR PLAN

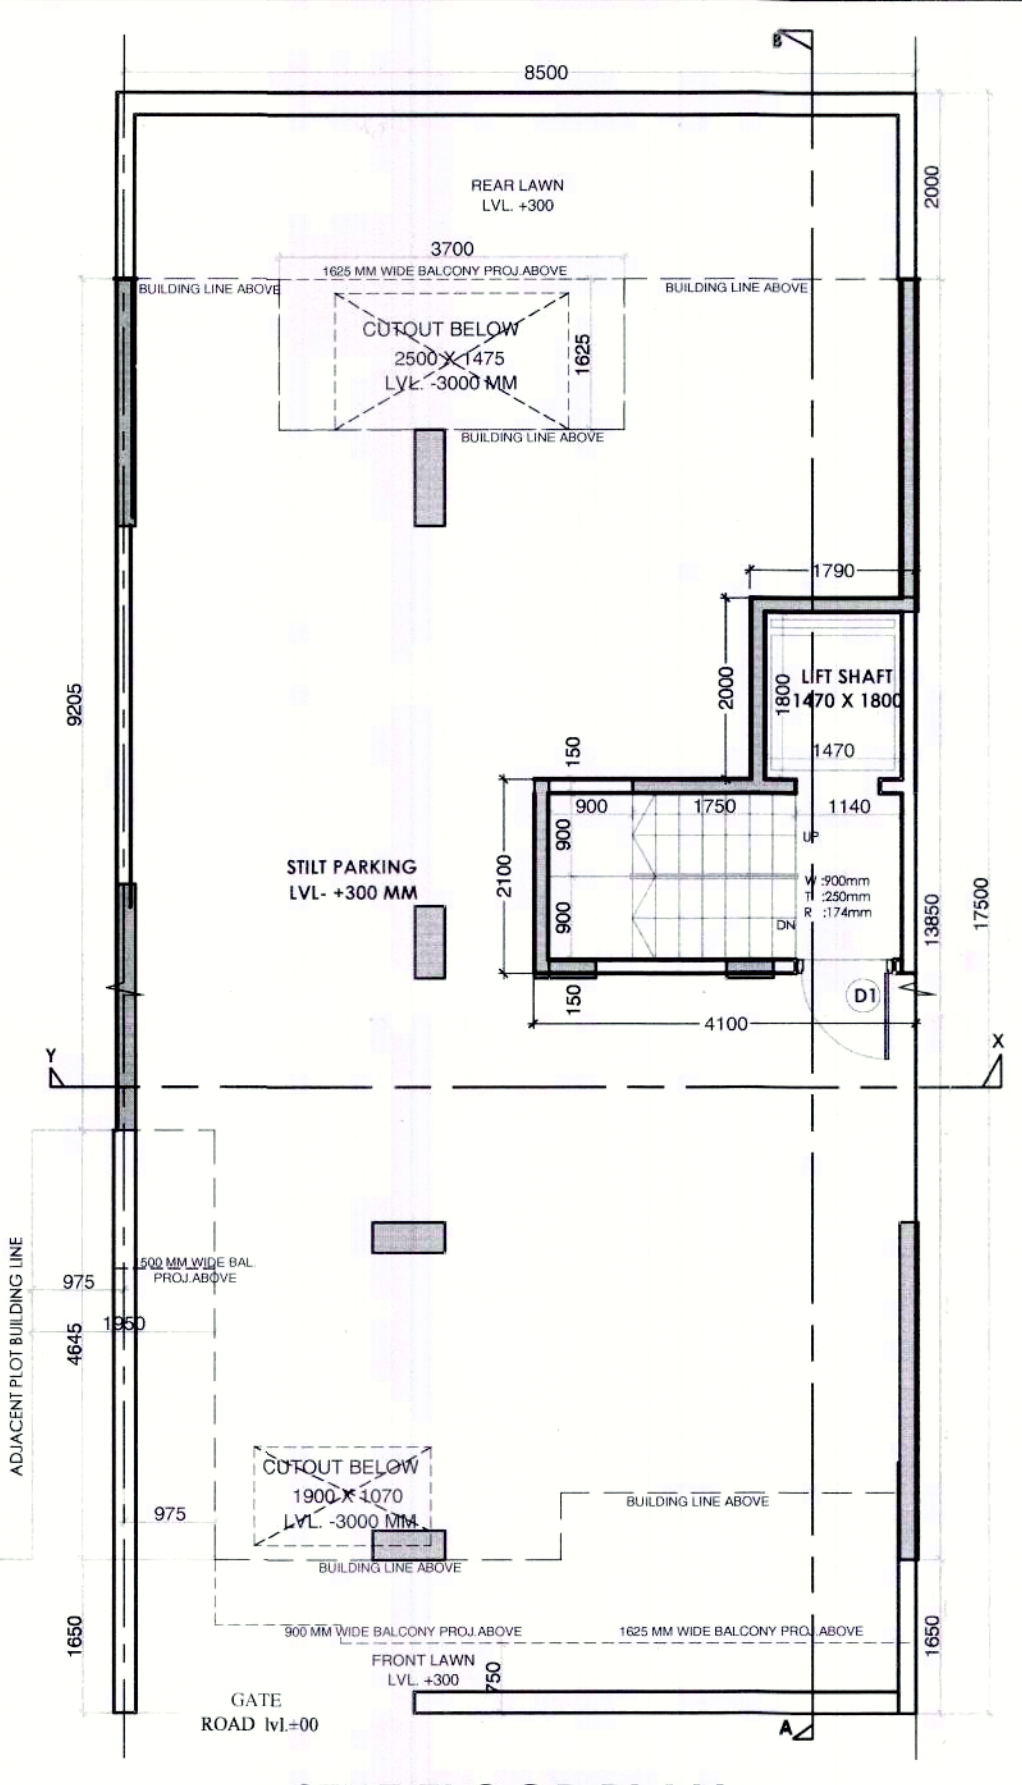


STILT FLOOR PLAN

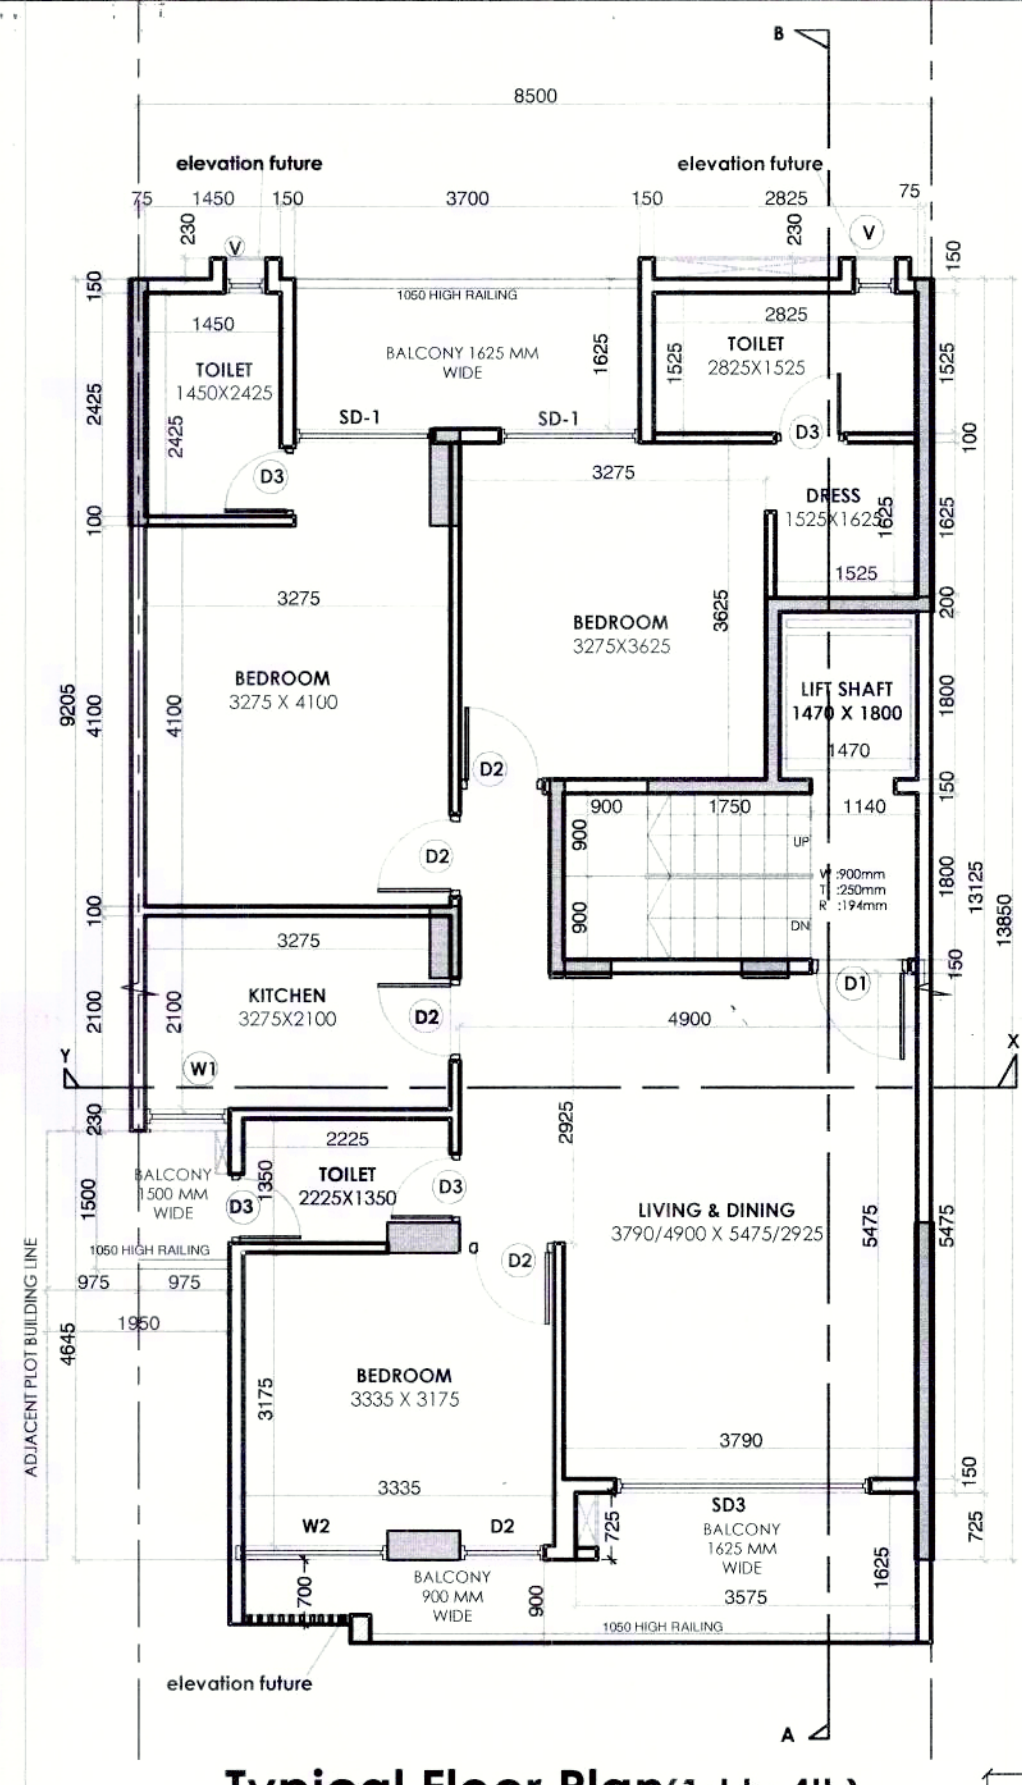


Typical Floor Plan(1st to 4th)

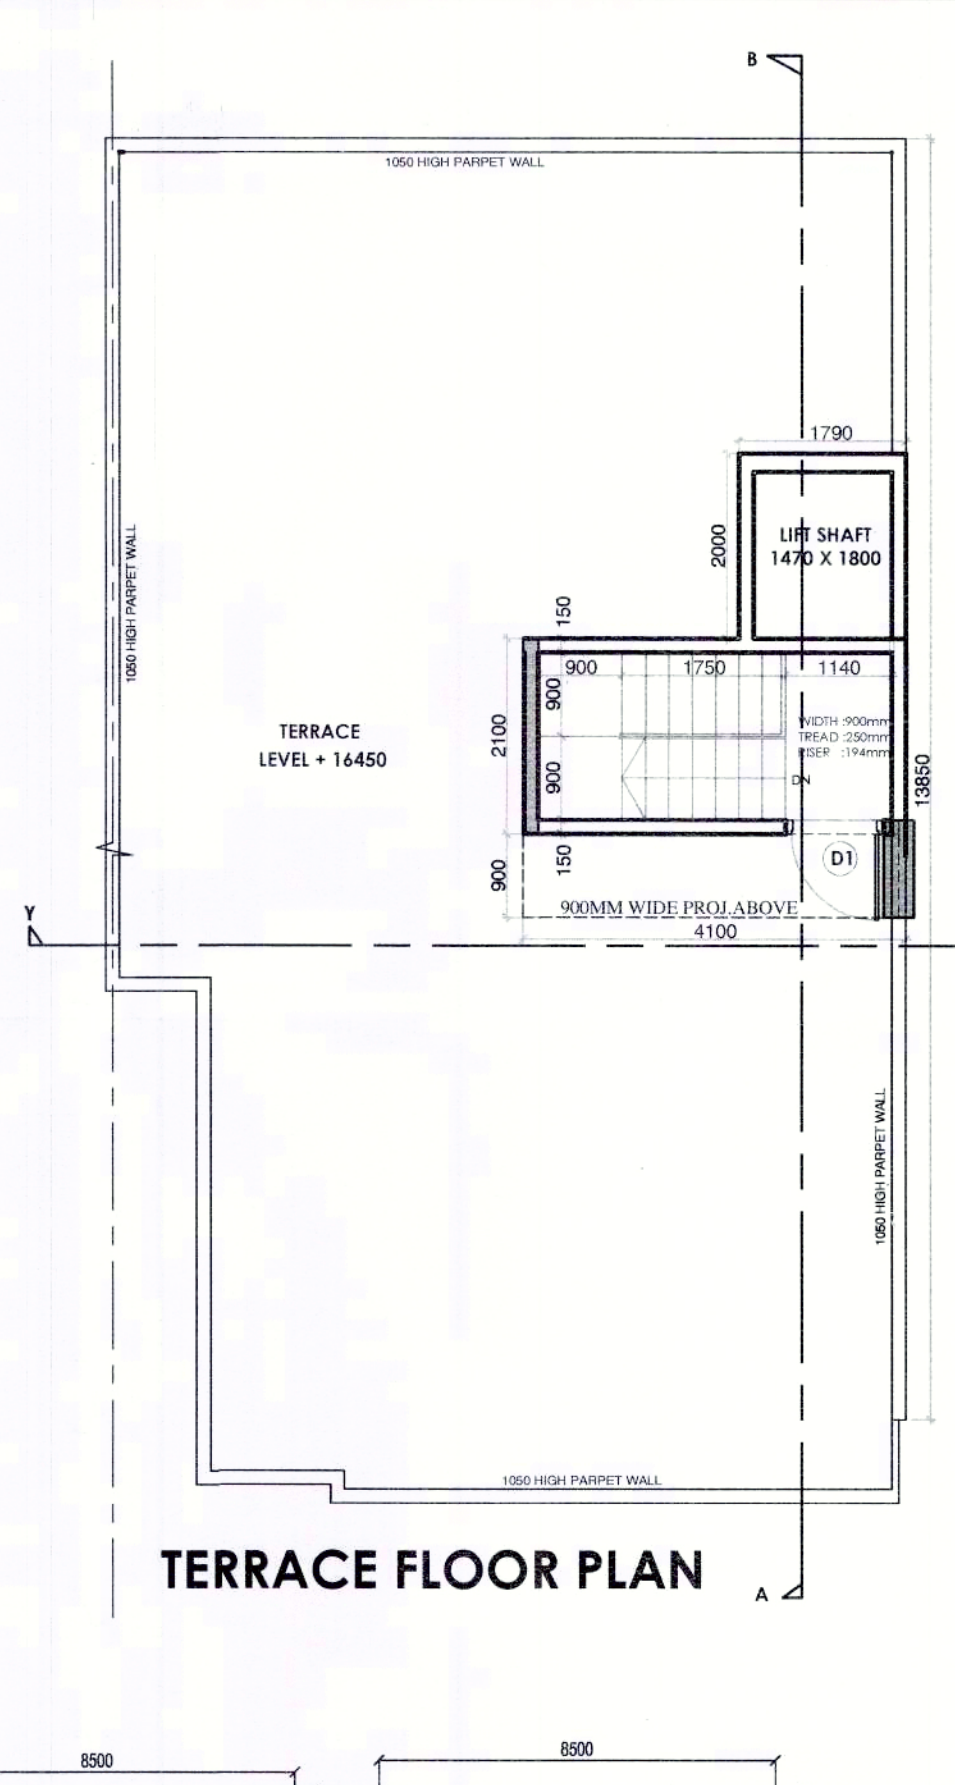


TERRACE FLOOR PLAN

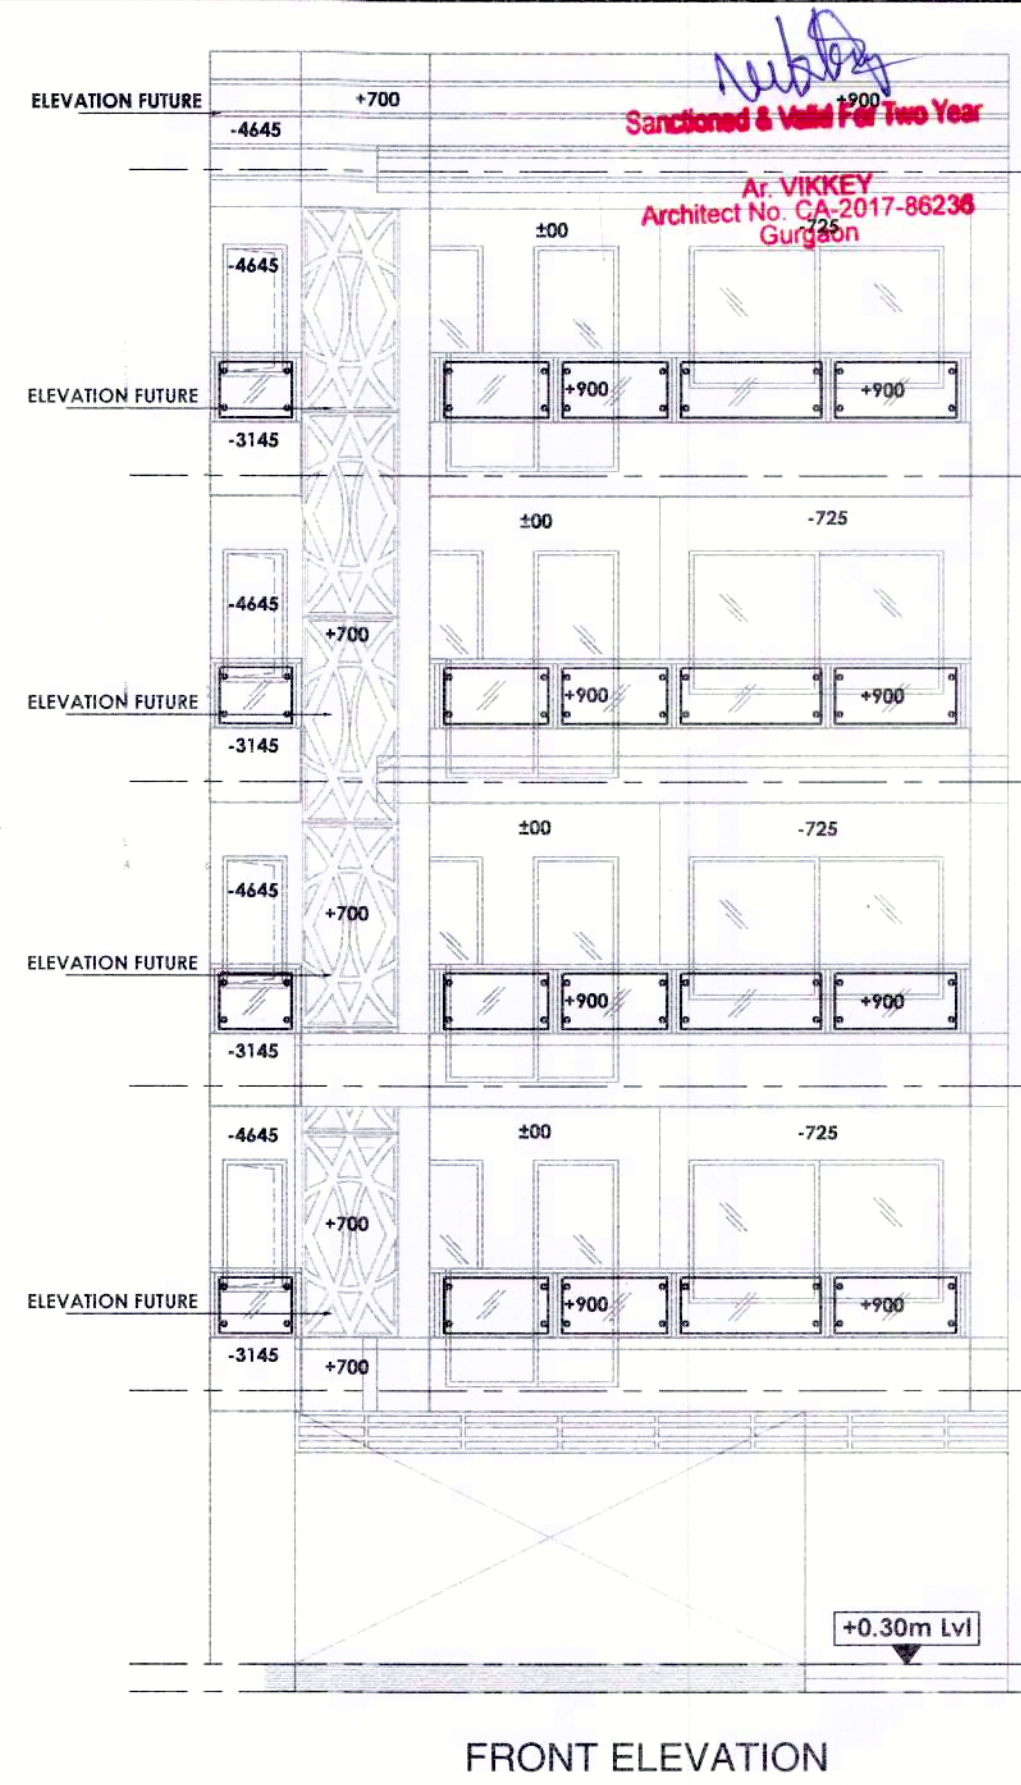


FRONT ELEVATION

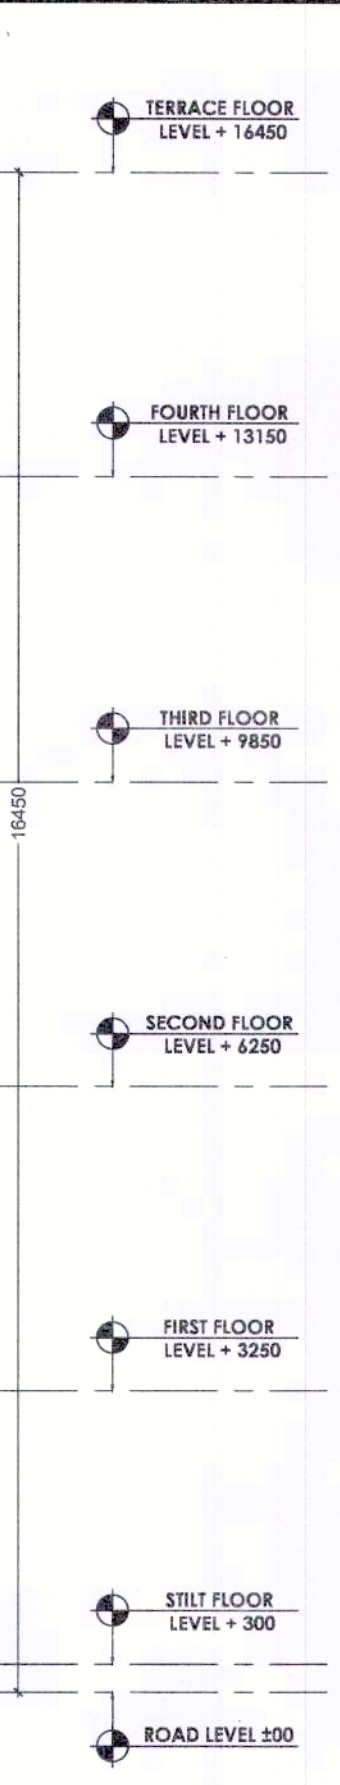


MUMTY TERRACE

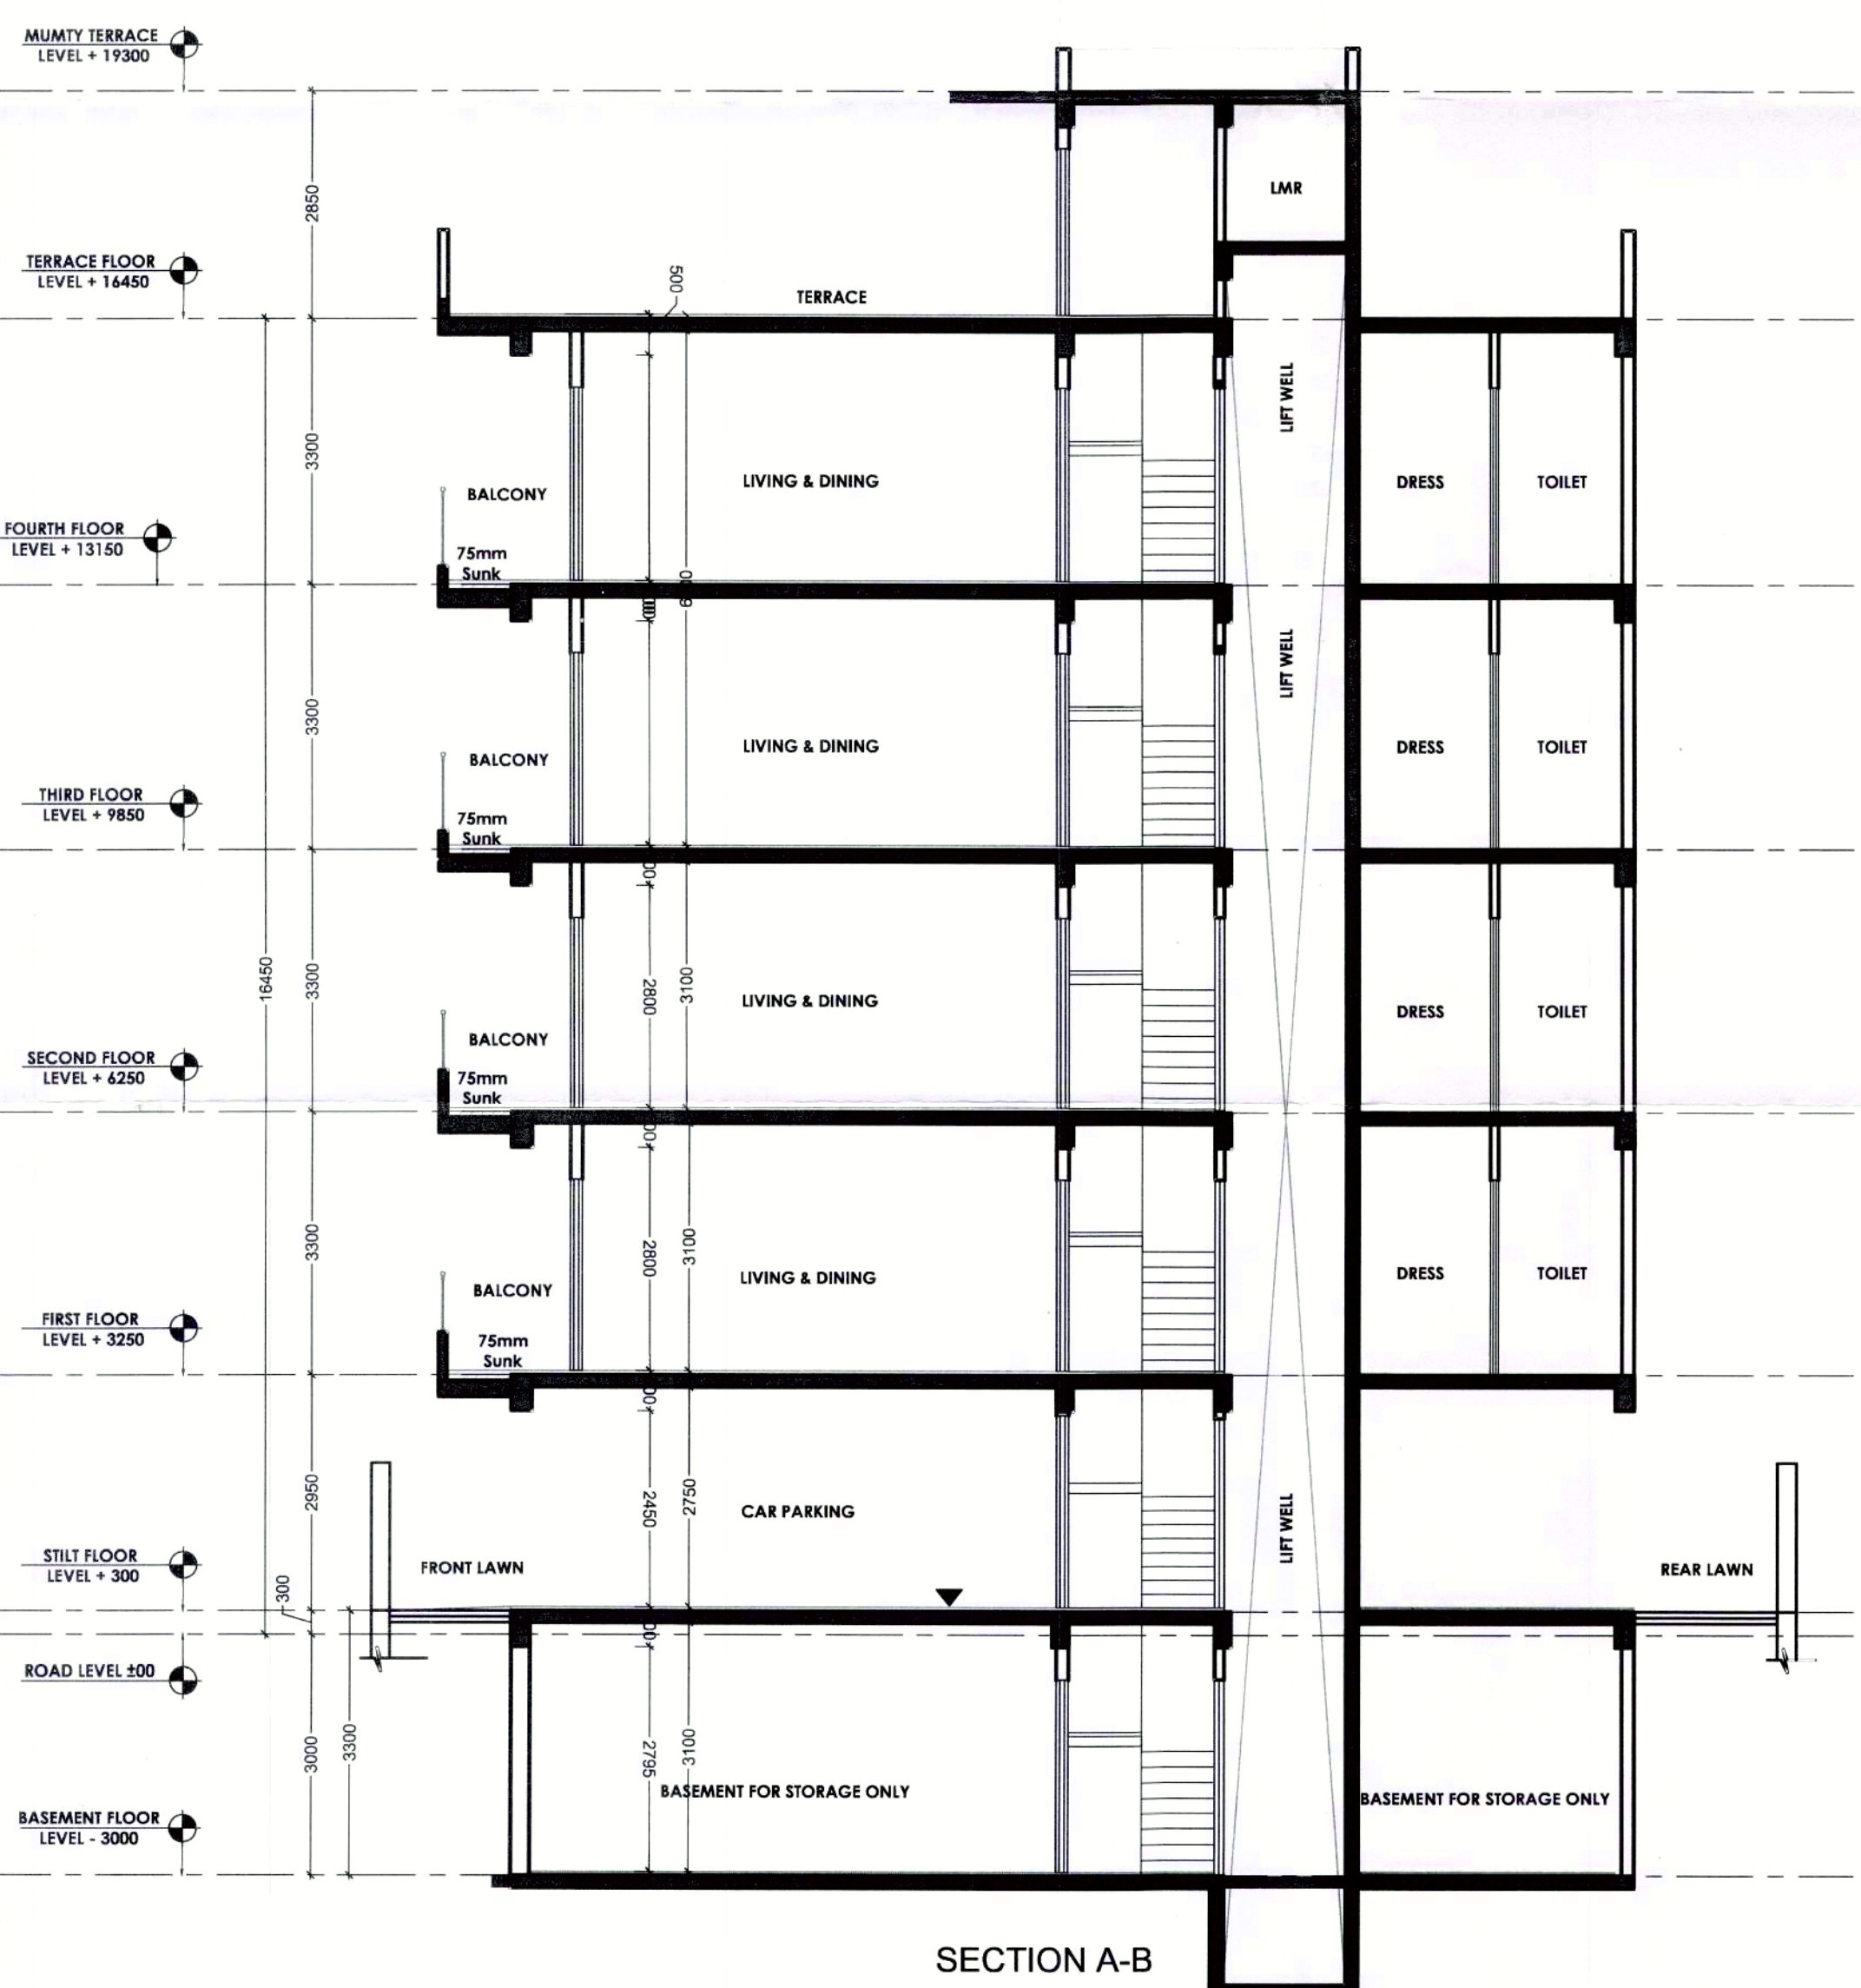


SECTION A-B

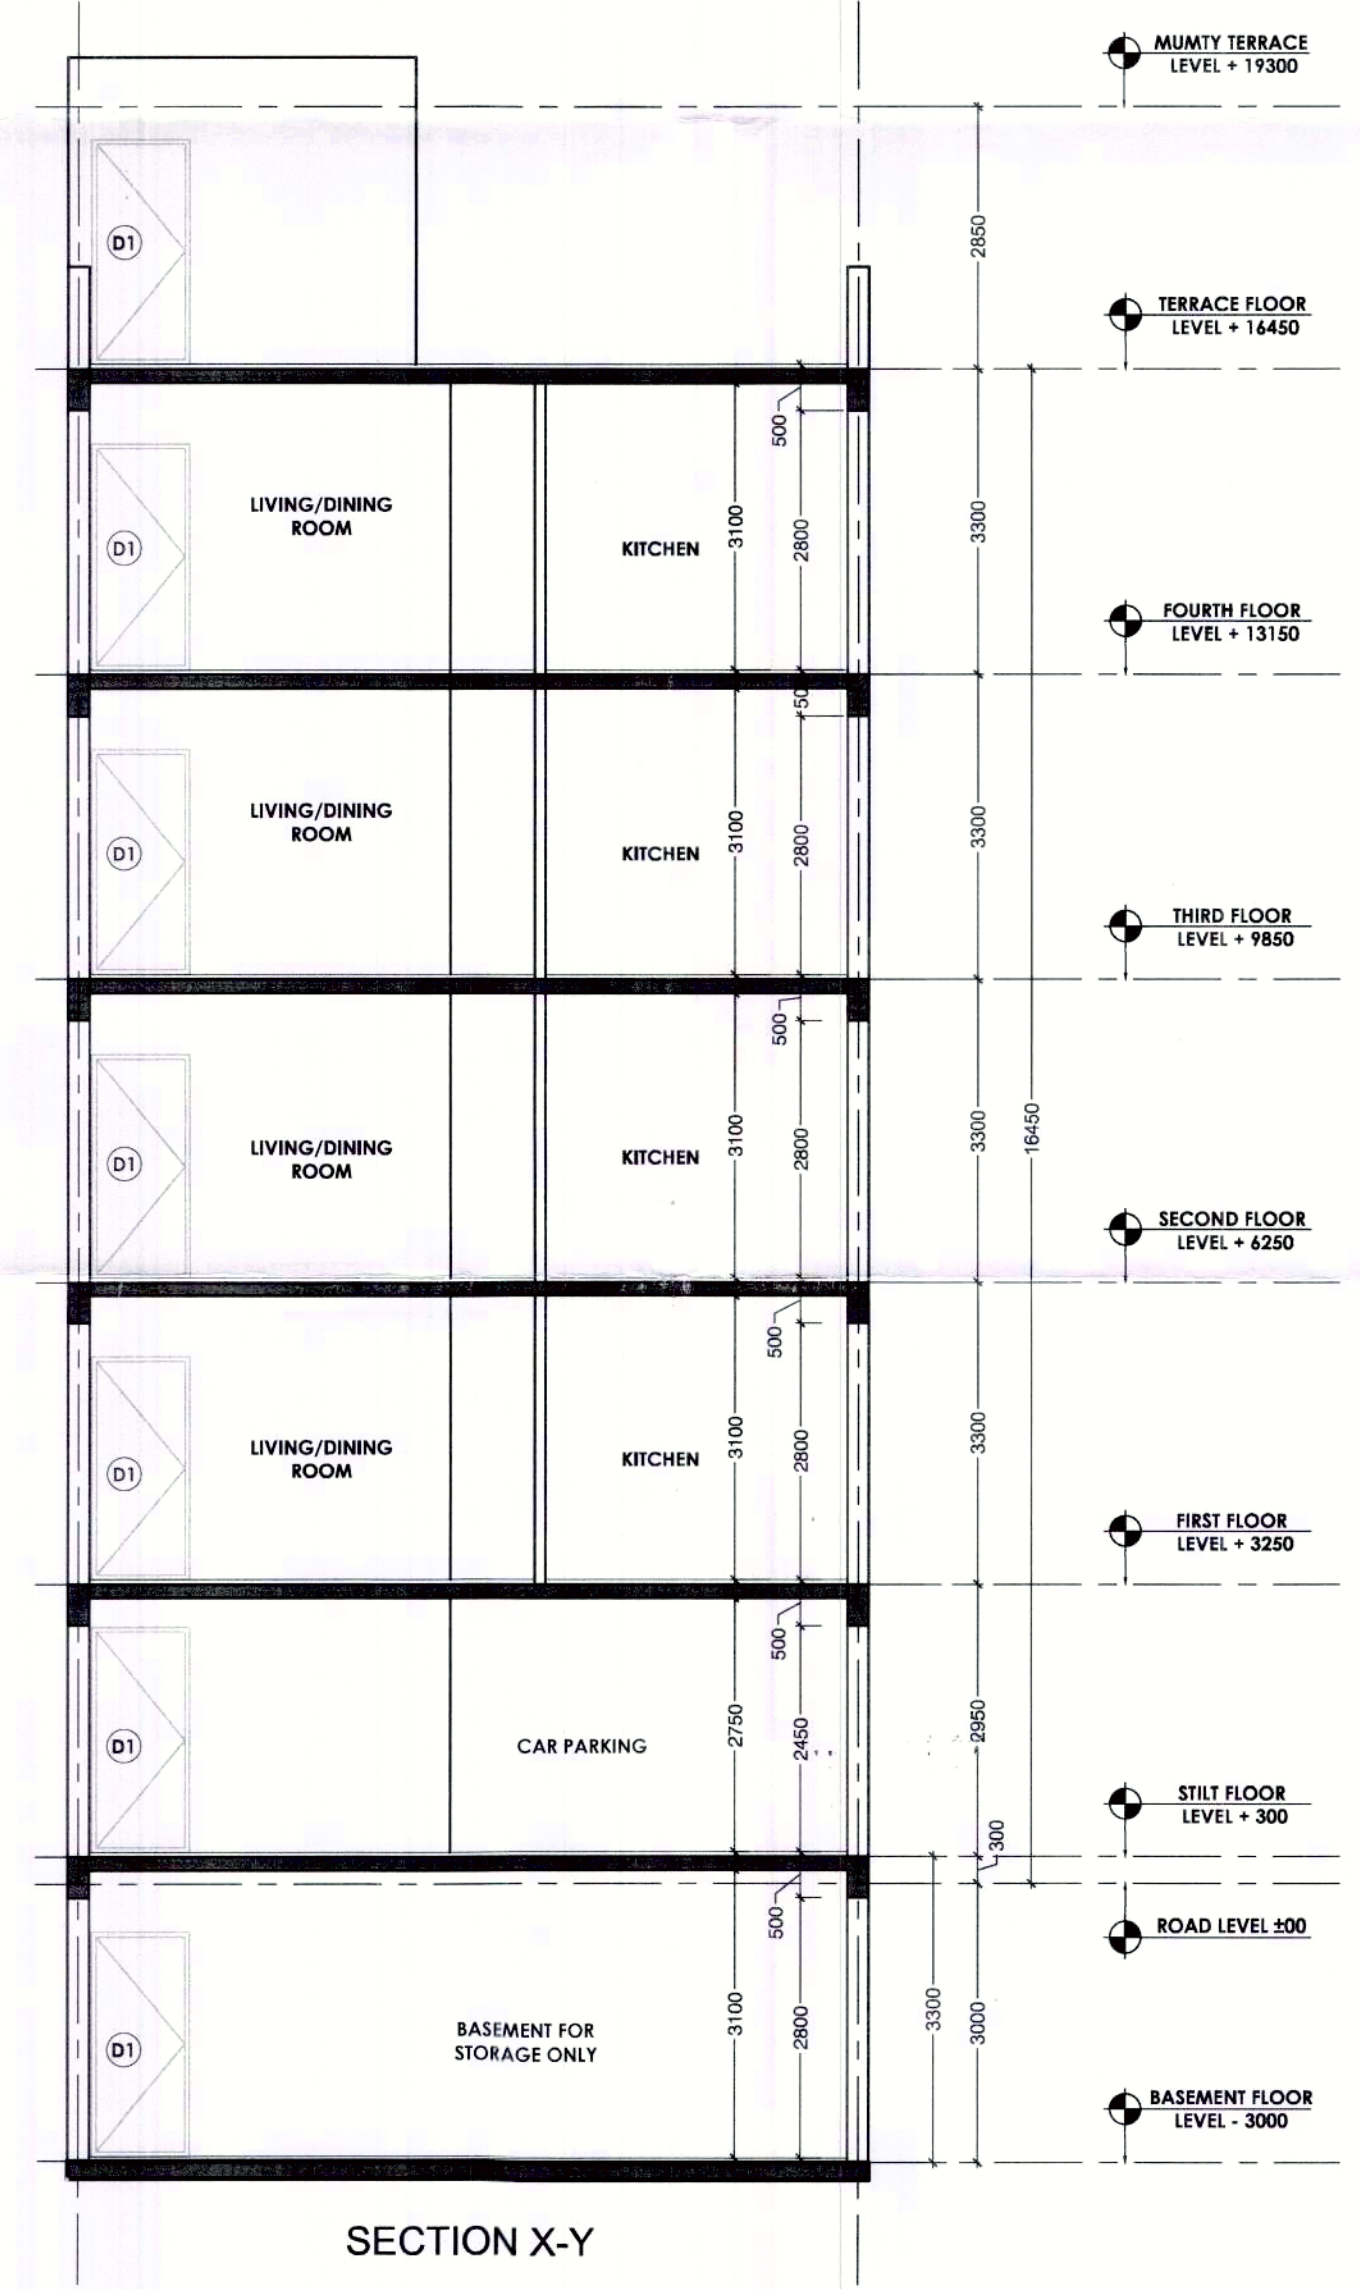


SECTION X-Y

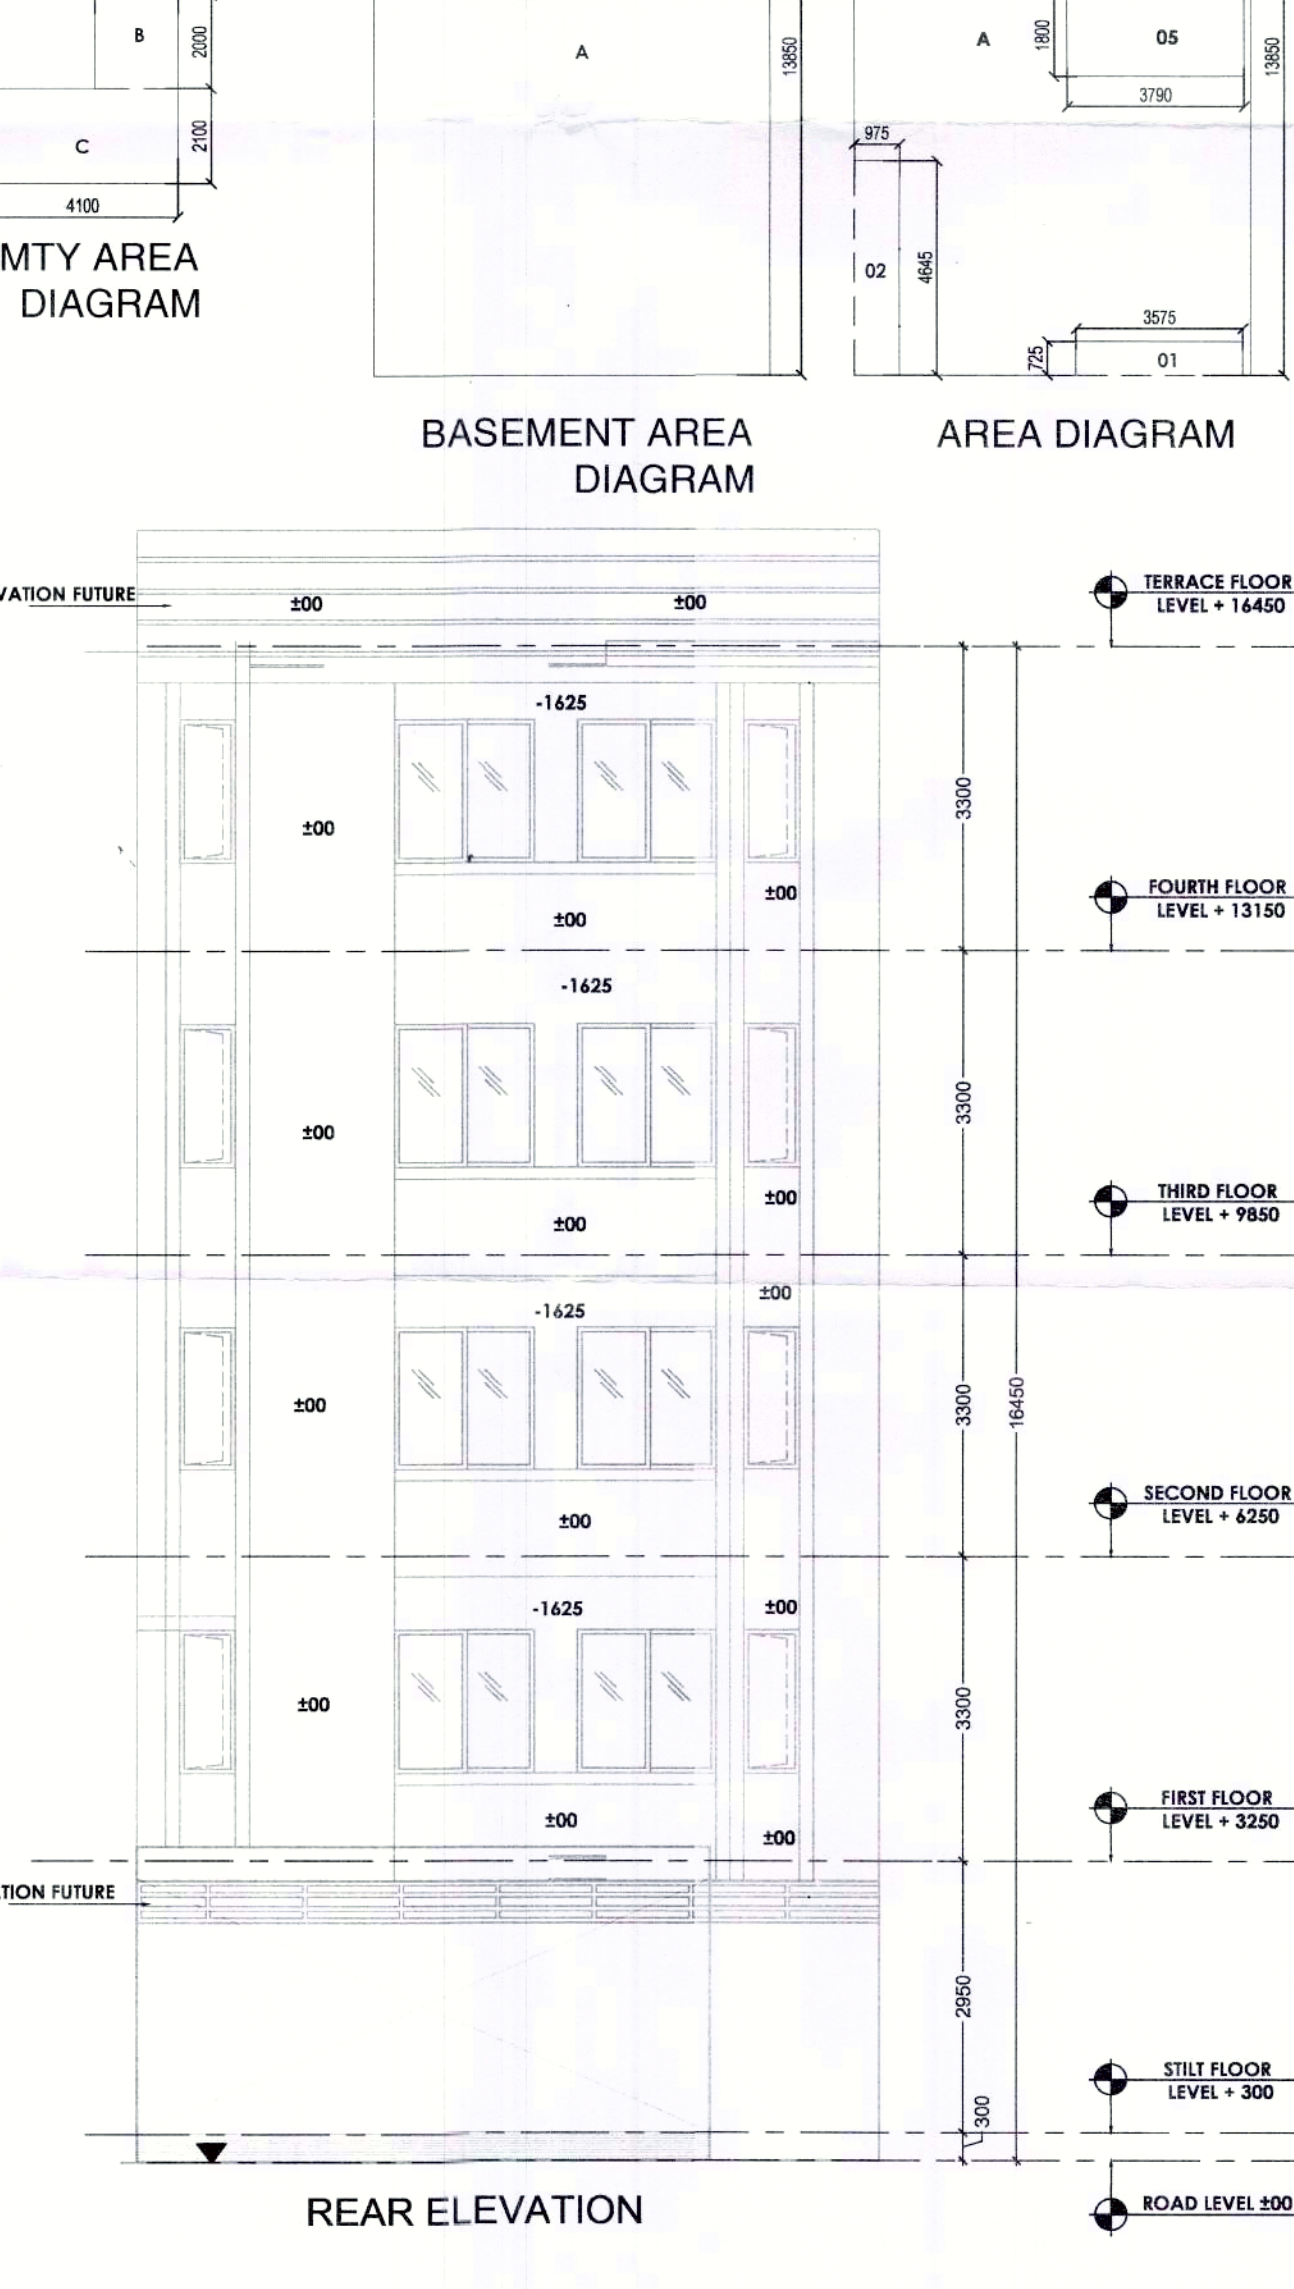

REAR ELEVATION

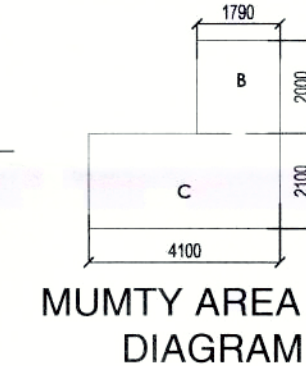

MUMTY AREA DIAGRAM

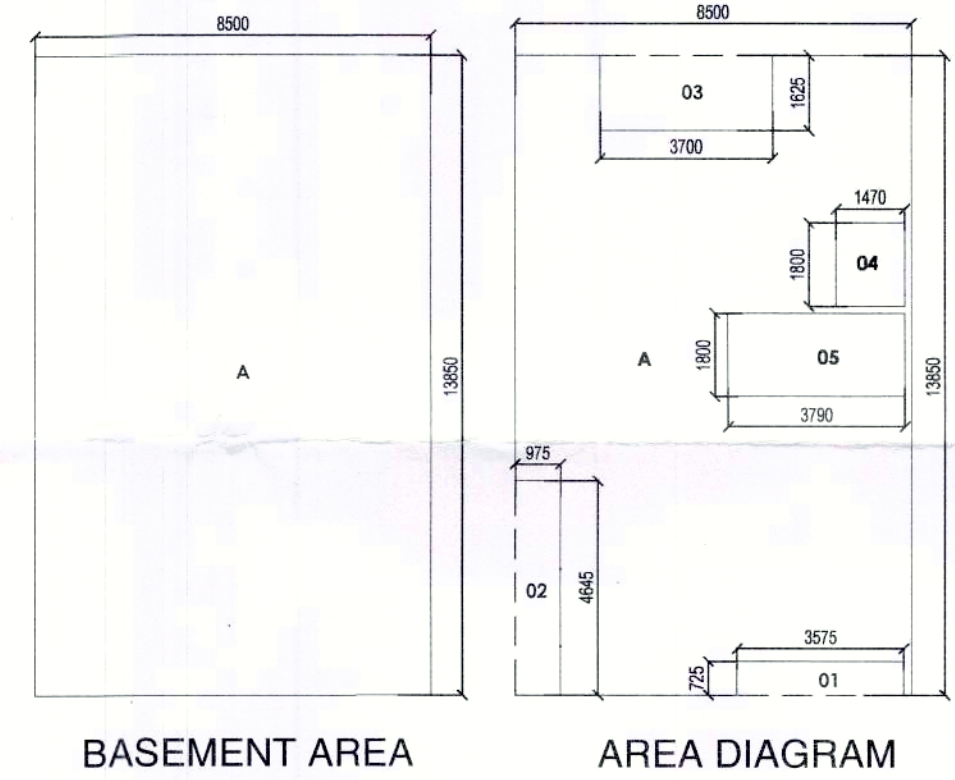

AREA DIAGRAM

GROUND COVERAGE					
S.N.O.	NO.	PREFIX	LENGTH	BREATH	AREA
1	1	1	8.500	13.850	117.725
TOTAL ADDITION					
1	1	1	0.725	3.575	2.592
2	1	1	0.975	4.645	4.529
3	1	1	1.625	3.700	6.033
TOTAL SUBTRACTION					
1	1	1	13.134		
TOTAL GROUND COVERAGE					
					104.591

STILT F.A.R.					
S.N.O.	NO.	PREFIX	LENGTH	BREATH	AREA
1	1	1	1.790	2.000	3.580
2	1	1	4.100	2.100	8.610
TOTAL STILT F.A.R.					
					12.190

BASEMENT AREA (NON F.A.R.)					
S.N.O.	NO.	PREFIX	LENGTH	BREATH	AREA
1	1	1	8.500	13.850	117.725
TOTAL ADDITION					
1	1	1	0.000	0.000	0.000
TOTAL SUBTRACTION					
1	1	1	0.000	0.000	0.000
TOTAL BASEMENT AREA					
					117.725

TYP. 1st, 2nd, 3rd & 4th FLOOR F.A.R.					
S.N.O.	NO.	PREFIX	LENGTH	BREATH	AREA
1	1	1	1.470	1.800	2.646
2	1	1	3.790	1.800	6.822
TOTAL ADDITION					
1	1	1	0.000	0.000	0.000
TOTAL SUBTRACTION					
1	1	1	0.000	0.000	0.000
TOTAL TYP. FLOOR F.A.R.					
					95.123

MUMTY AREA (NON F.A.R.)					
S.N.O.	NO.	PREFIX	LENGTH	BREATH	AREA
1	1	1	12.190		
TOTAL MUMTY AREA (NON F.A.R.)					
					12.190

TOTAL PLOT AREA (8.500x17.500)	= 148.750 SQM.
PERM.GROUND COVERAGE @ 75%	= 111.562 SQM.
PERM. F.A.R. @ 264%	= 392.700 SQM.
PROPOSED GROUND COVERAGE	= 104.591 SQM.
PROPOSED STILT FLOOR F.A.R.	= 12.190 SQM.
PROPOSED 1ST FLOOR F.A.R.	= 95.123 SQM.
PROPOSED 2ND FLOOR F.A.R.	= 95.123 SQM.
PROPOSED 3RD FLOOR F.A.R.	= 95.123 SQM.
PROPOSED 4TH FLOOR F.A.R.	= 95.123 SQM.
TOTAL PROPOSED F.A.R.	= 392.682 SQM.

TOTAL F.A.R.		
STILT F.A.R.	12.190	
1ST FLOOR F.A.R.	95.123	
2nd FLOOR F.A.R.	95.123	
3rd FLOOR F.A.R.	95.123	
4th FLOOR F.A.R.	95.123	
TOTAL F.A.R.	392.682	

BUILTUP AREA		
TOTAL F.A.R.	392.682	
STILT PARKING (NON F.A.R.)	92.401	
STAIR CASE AREA	77.872	
(1.47x1.80x1.80x3.790x9.40x3=37.872)		
MUMTY AREA (NON F.A.R.)	12.190	
BASEMENT AREA (NON F.A.R.)	117.725	
TOTAL BUILTUP AREA	692.870	

DOOR/WINDOW SCHEDULE			
NO.	SIZE	SILL LEVEL	LINTEL LVL
D1	1050 X 2250	00 MM	2450 MM
D2	900 X 2250	00 MM	2450 MM
D3	750 X 2250	00 MM	2450 MM
SD1	1500 X 2450	00 MM	2450 MM
SD3	2725 X 2450	00 MM	2450 MM
SD4	1850 X 2450	00 MM	2450 MM
W1	815 X 1550	900 MM	2450 MM
V	600 X 1550	900 MM	2450 MM

NOTE :-
150MM WALL = R.C.C. WALL
100MM WALL = BLOCK WORK

NOTES :-
1. ALL DIMENSIONS ARE IN MM
2. GATE & B/WALL AS/STD DESIGN
3. THE RESPONSIBILITY OF THE STRUCTURAL DRG, STRUCTURAL STABILITY OF THE BUILDING BLOCK AGAINST THE EARTHQUAKE SHALL BE SOLELY OF OWNER/ ARCHITECT / ENGINEER.

REVISED BUILDING PLAN FOR PLOT NO : 111 IN PLOTTED COLONY WHITE LAND BLISS VILLE SECTOR- 76, GURGAON , HARYANA.

OWNER'S SEAL & SIGNATURE

ARCHITECT'S SEAL & SIGNATURE

DATE-AUG.-2022
PLANS ,SECTION ,ELEVATION & AREA CALCULATION

SCALE - 1:80
DRAWING NO:- 01