



SUBMISSION DRAWING

Sanctioned and valid for Estate Projects
Subject to validity of Licence C.T.D.
Chairman
Building Plan Committee Controlled Area,
Gurgaon Circle, Gurgaon.


J.D. P.A. A.T.P.

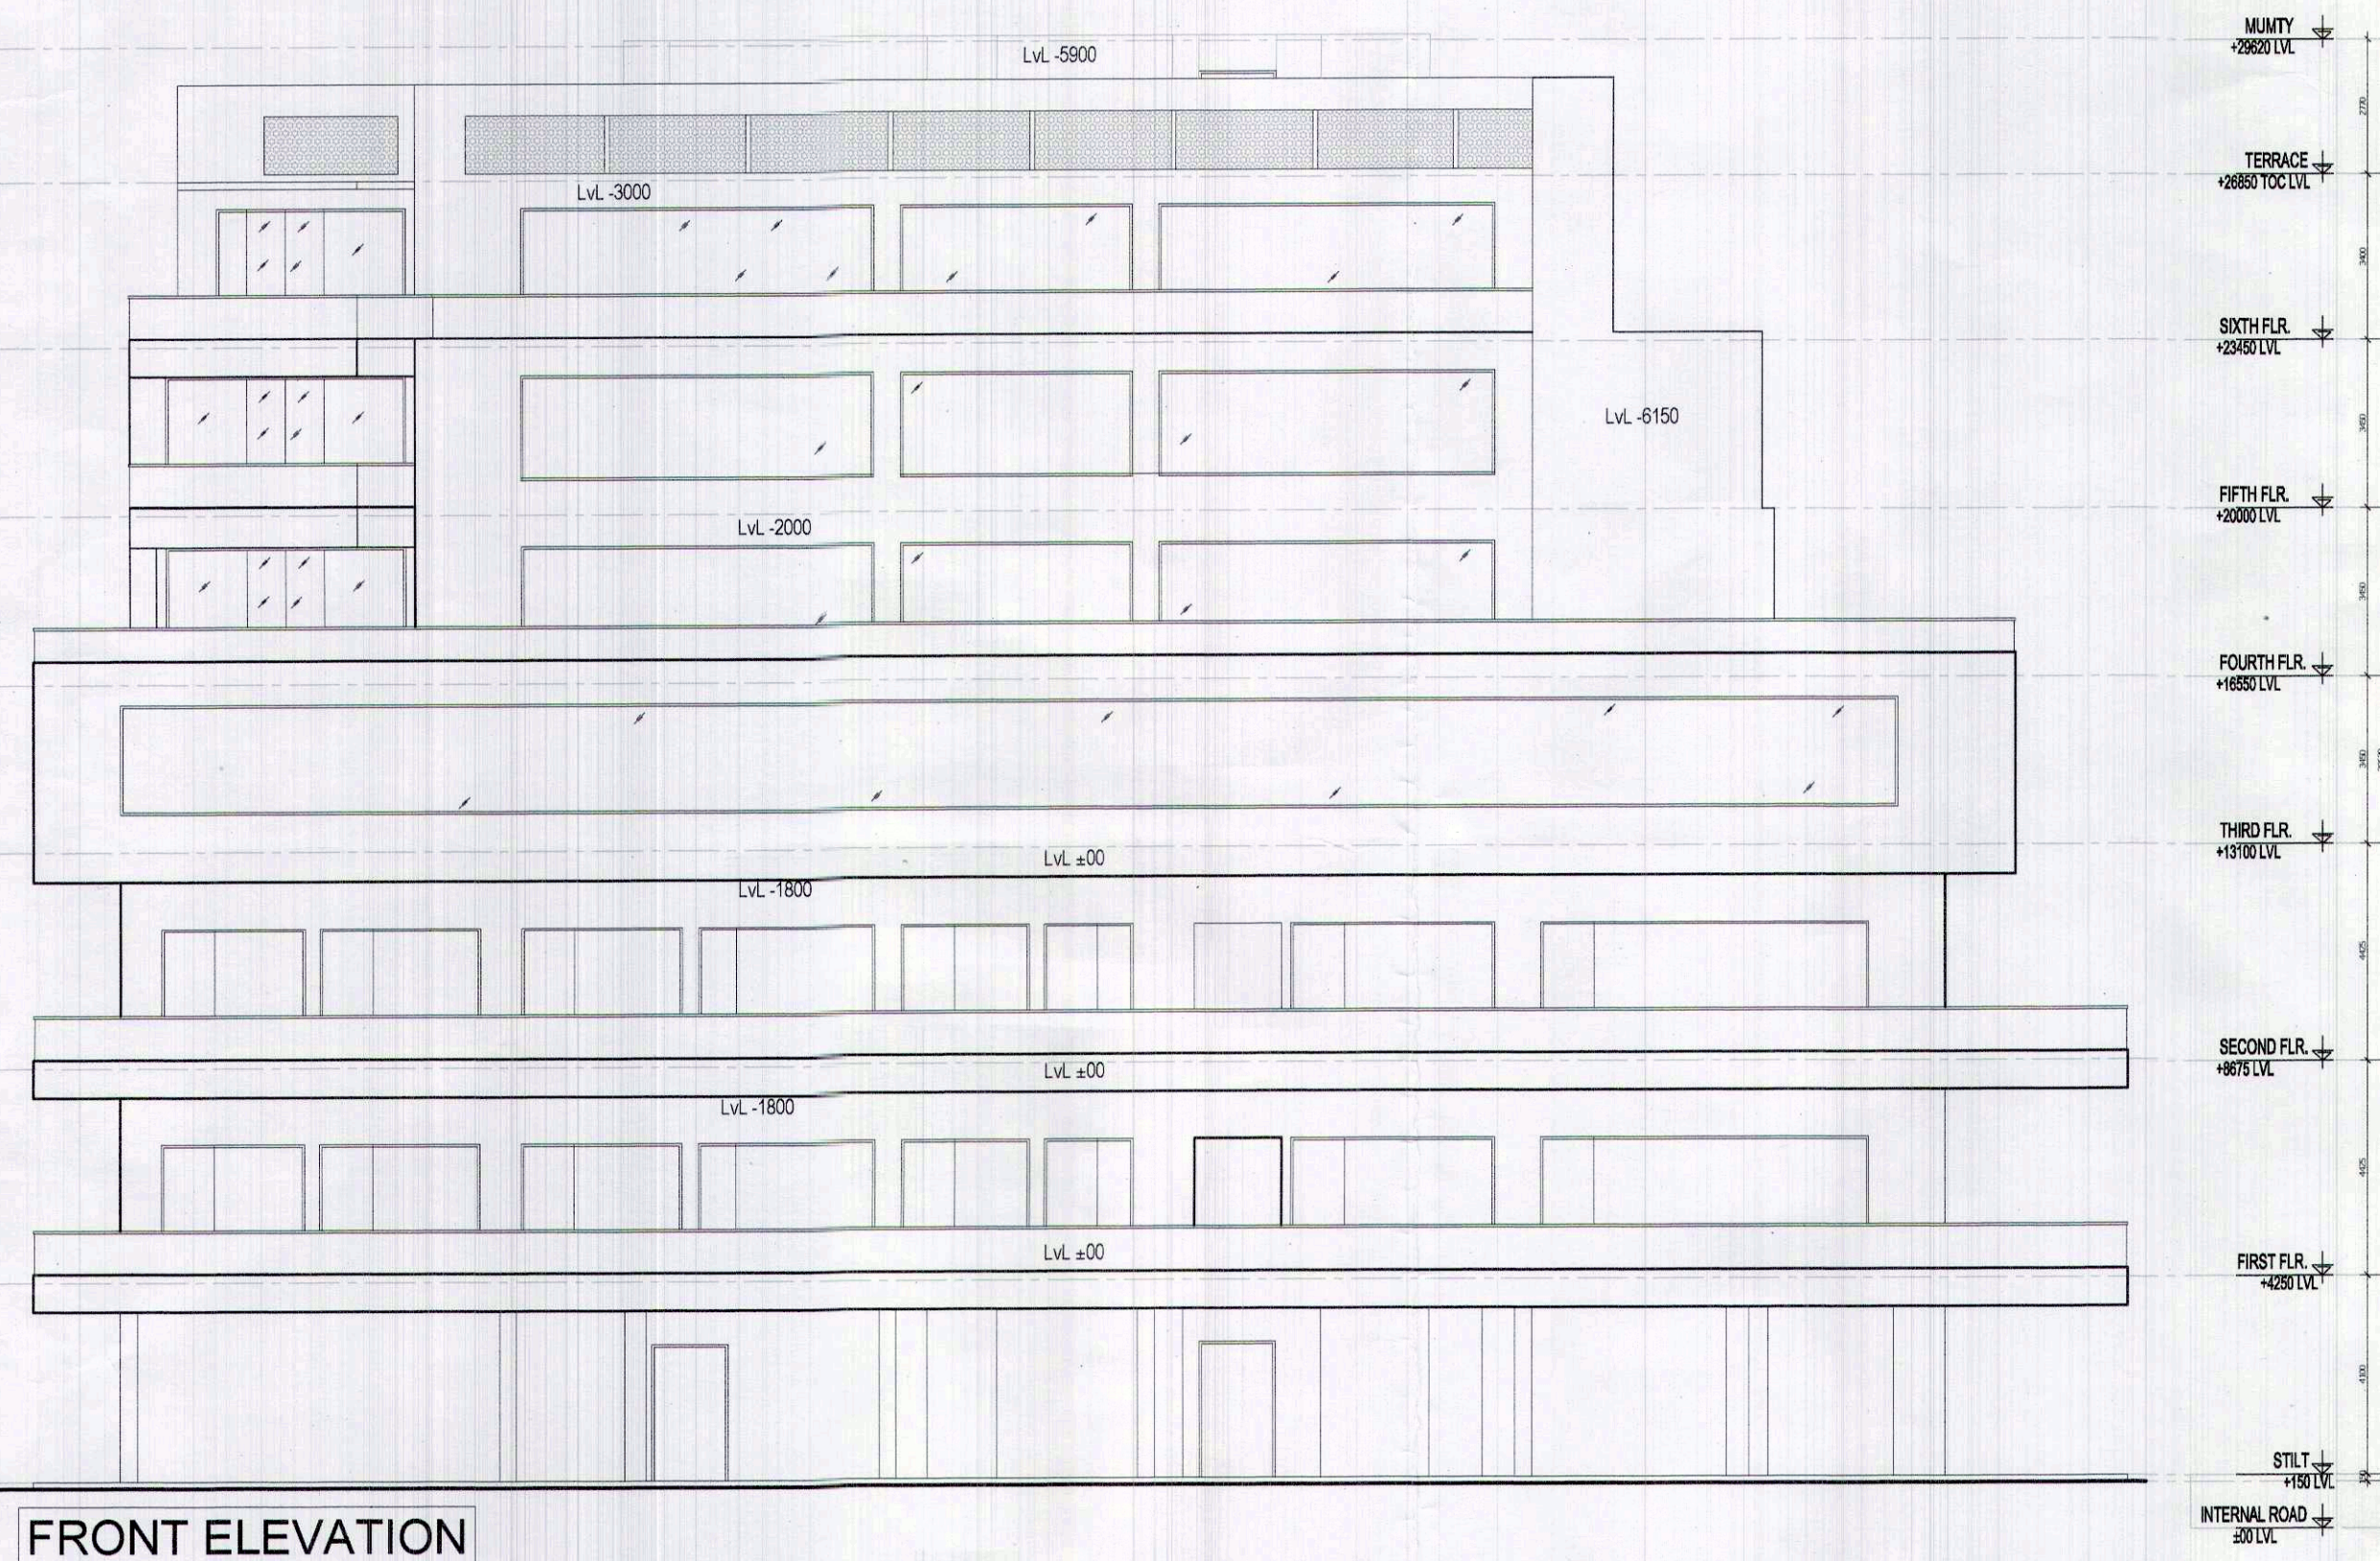


FRONT ELEVATION

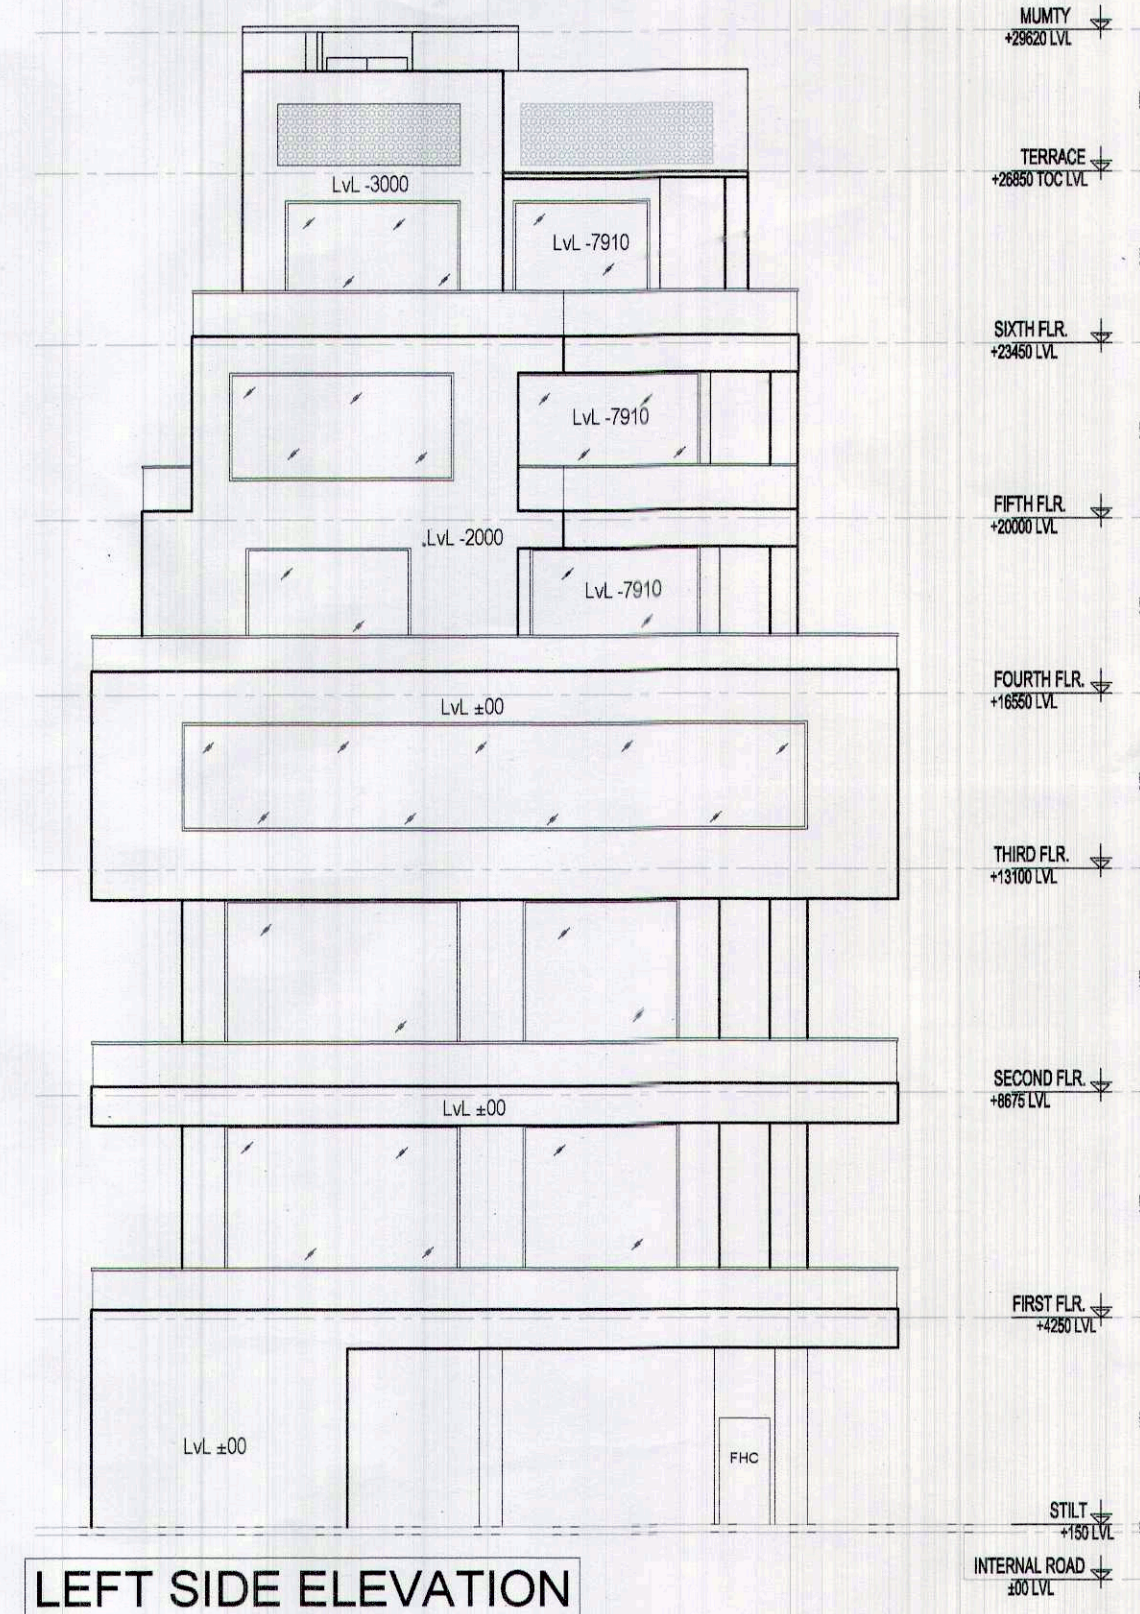

LEFT SIDE ELEVATION

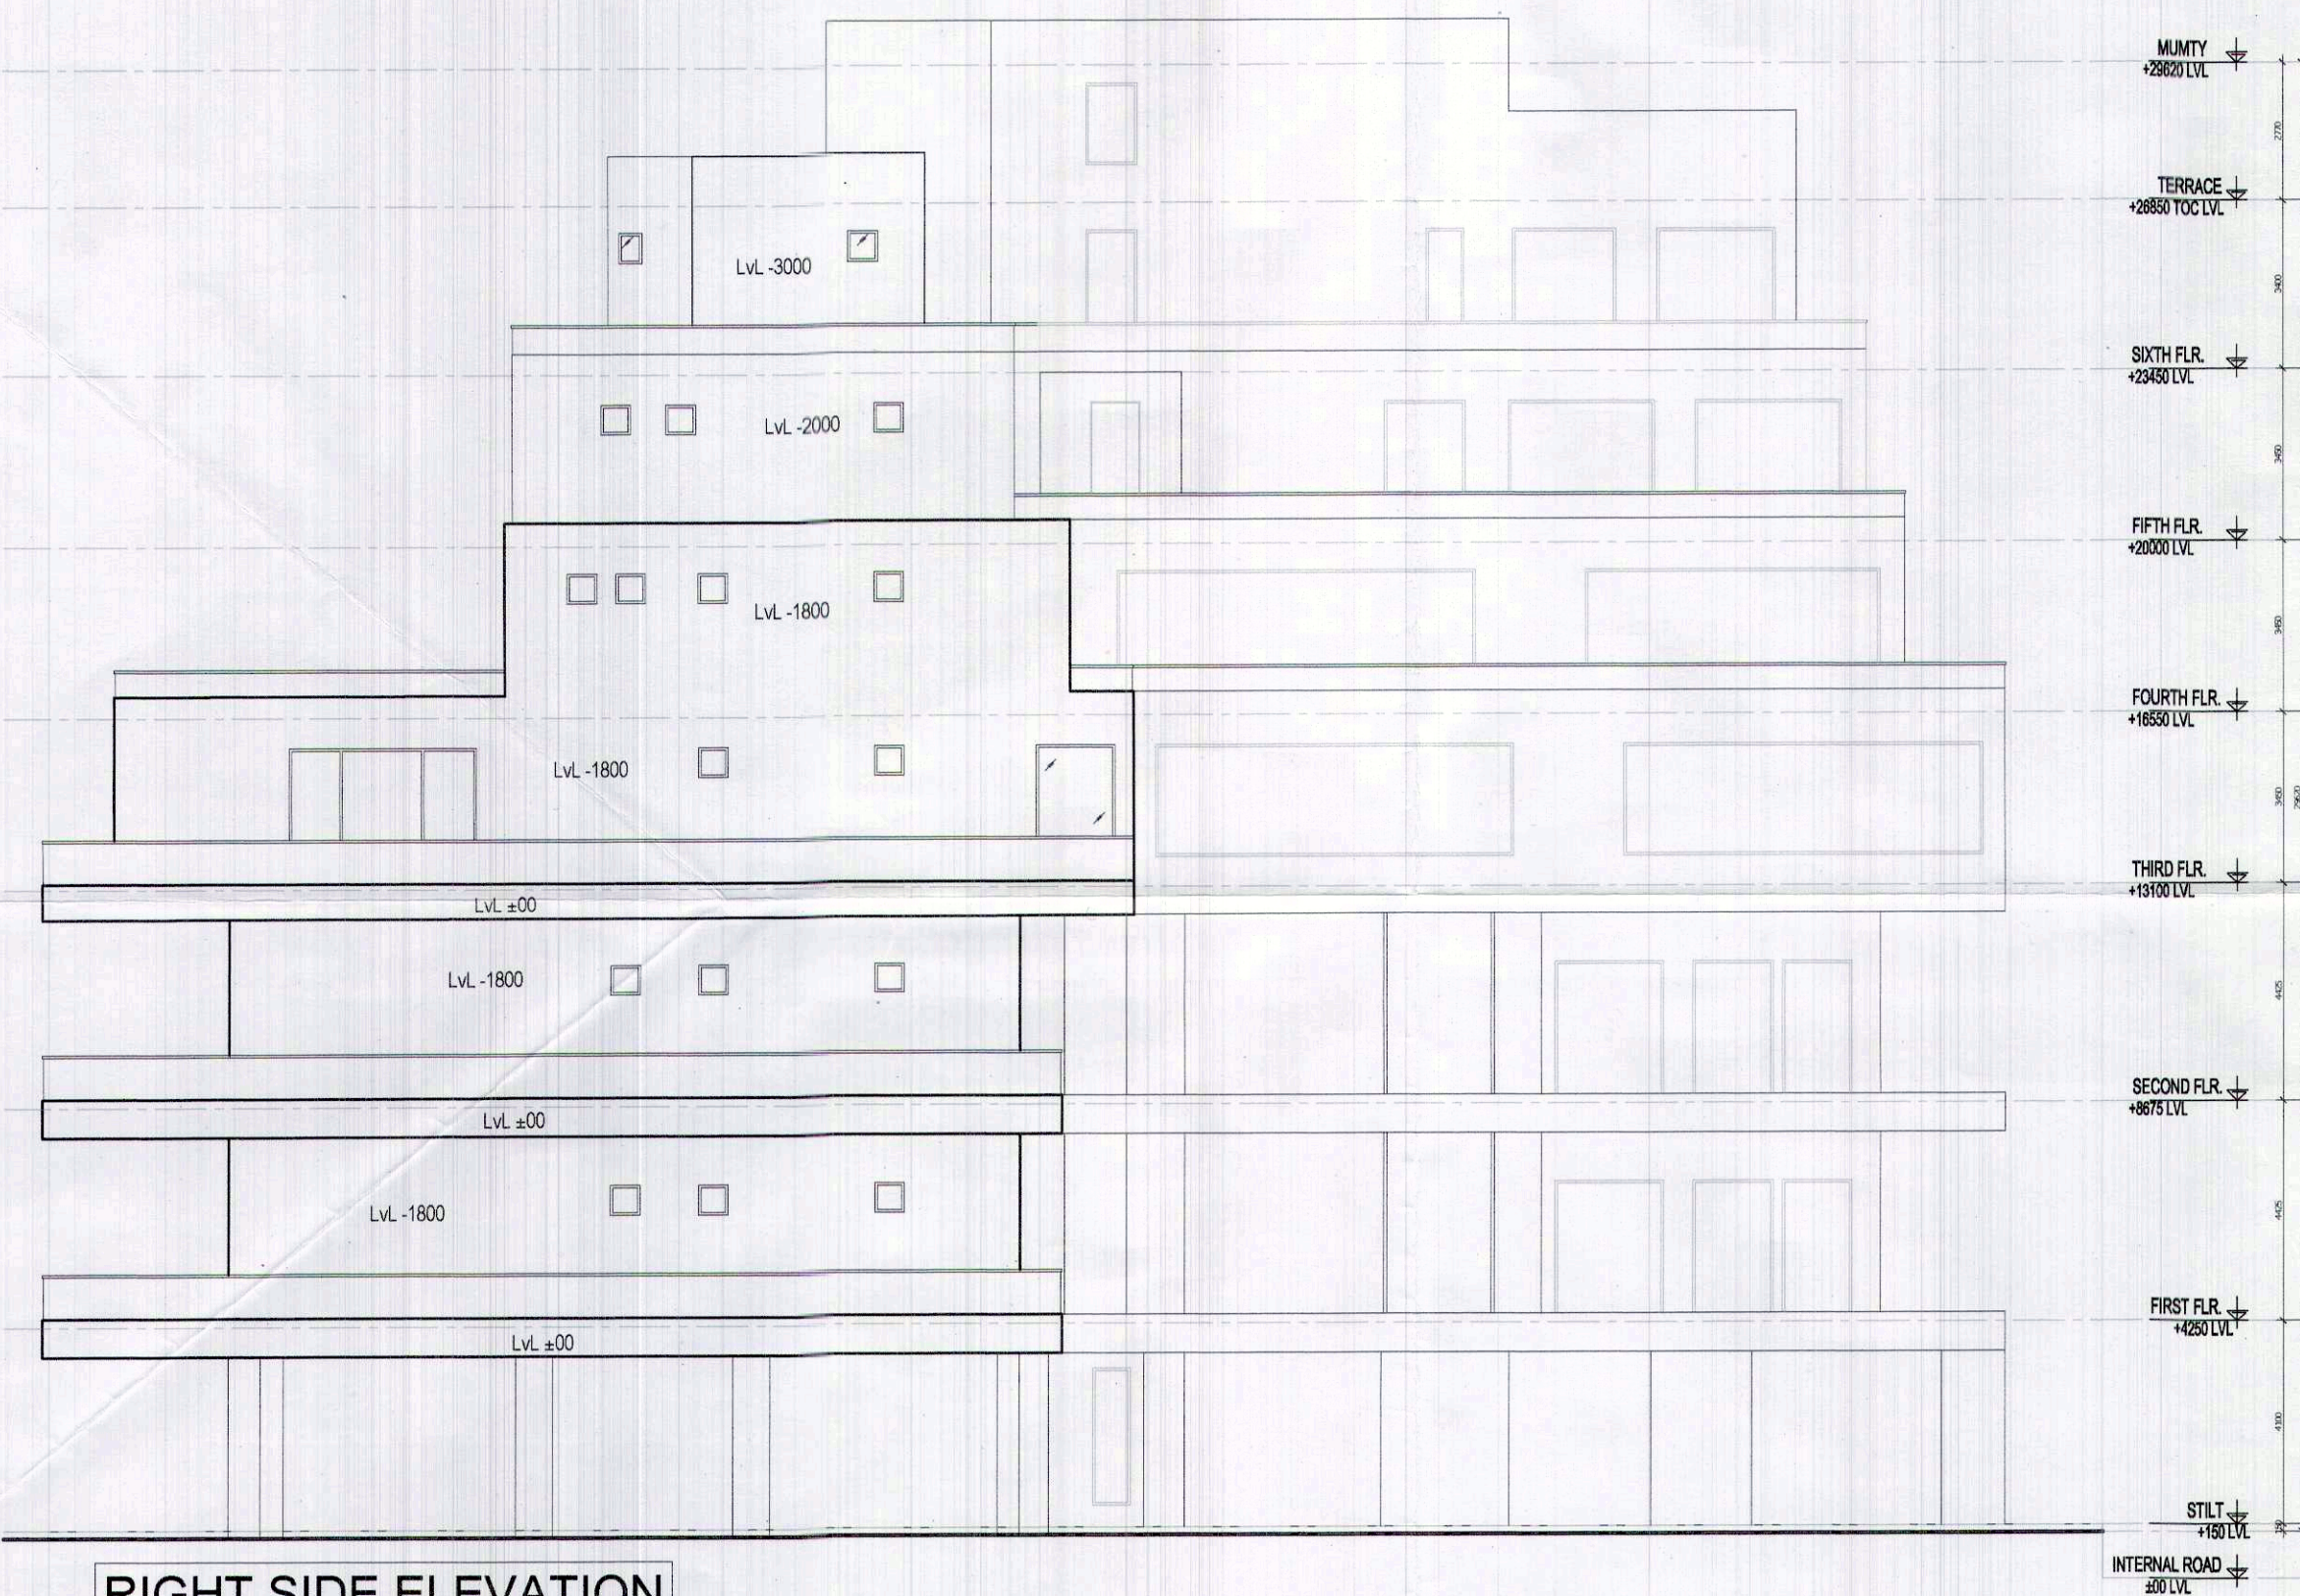

RIGHT SIDE ELEVATION

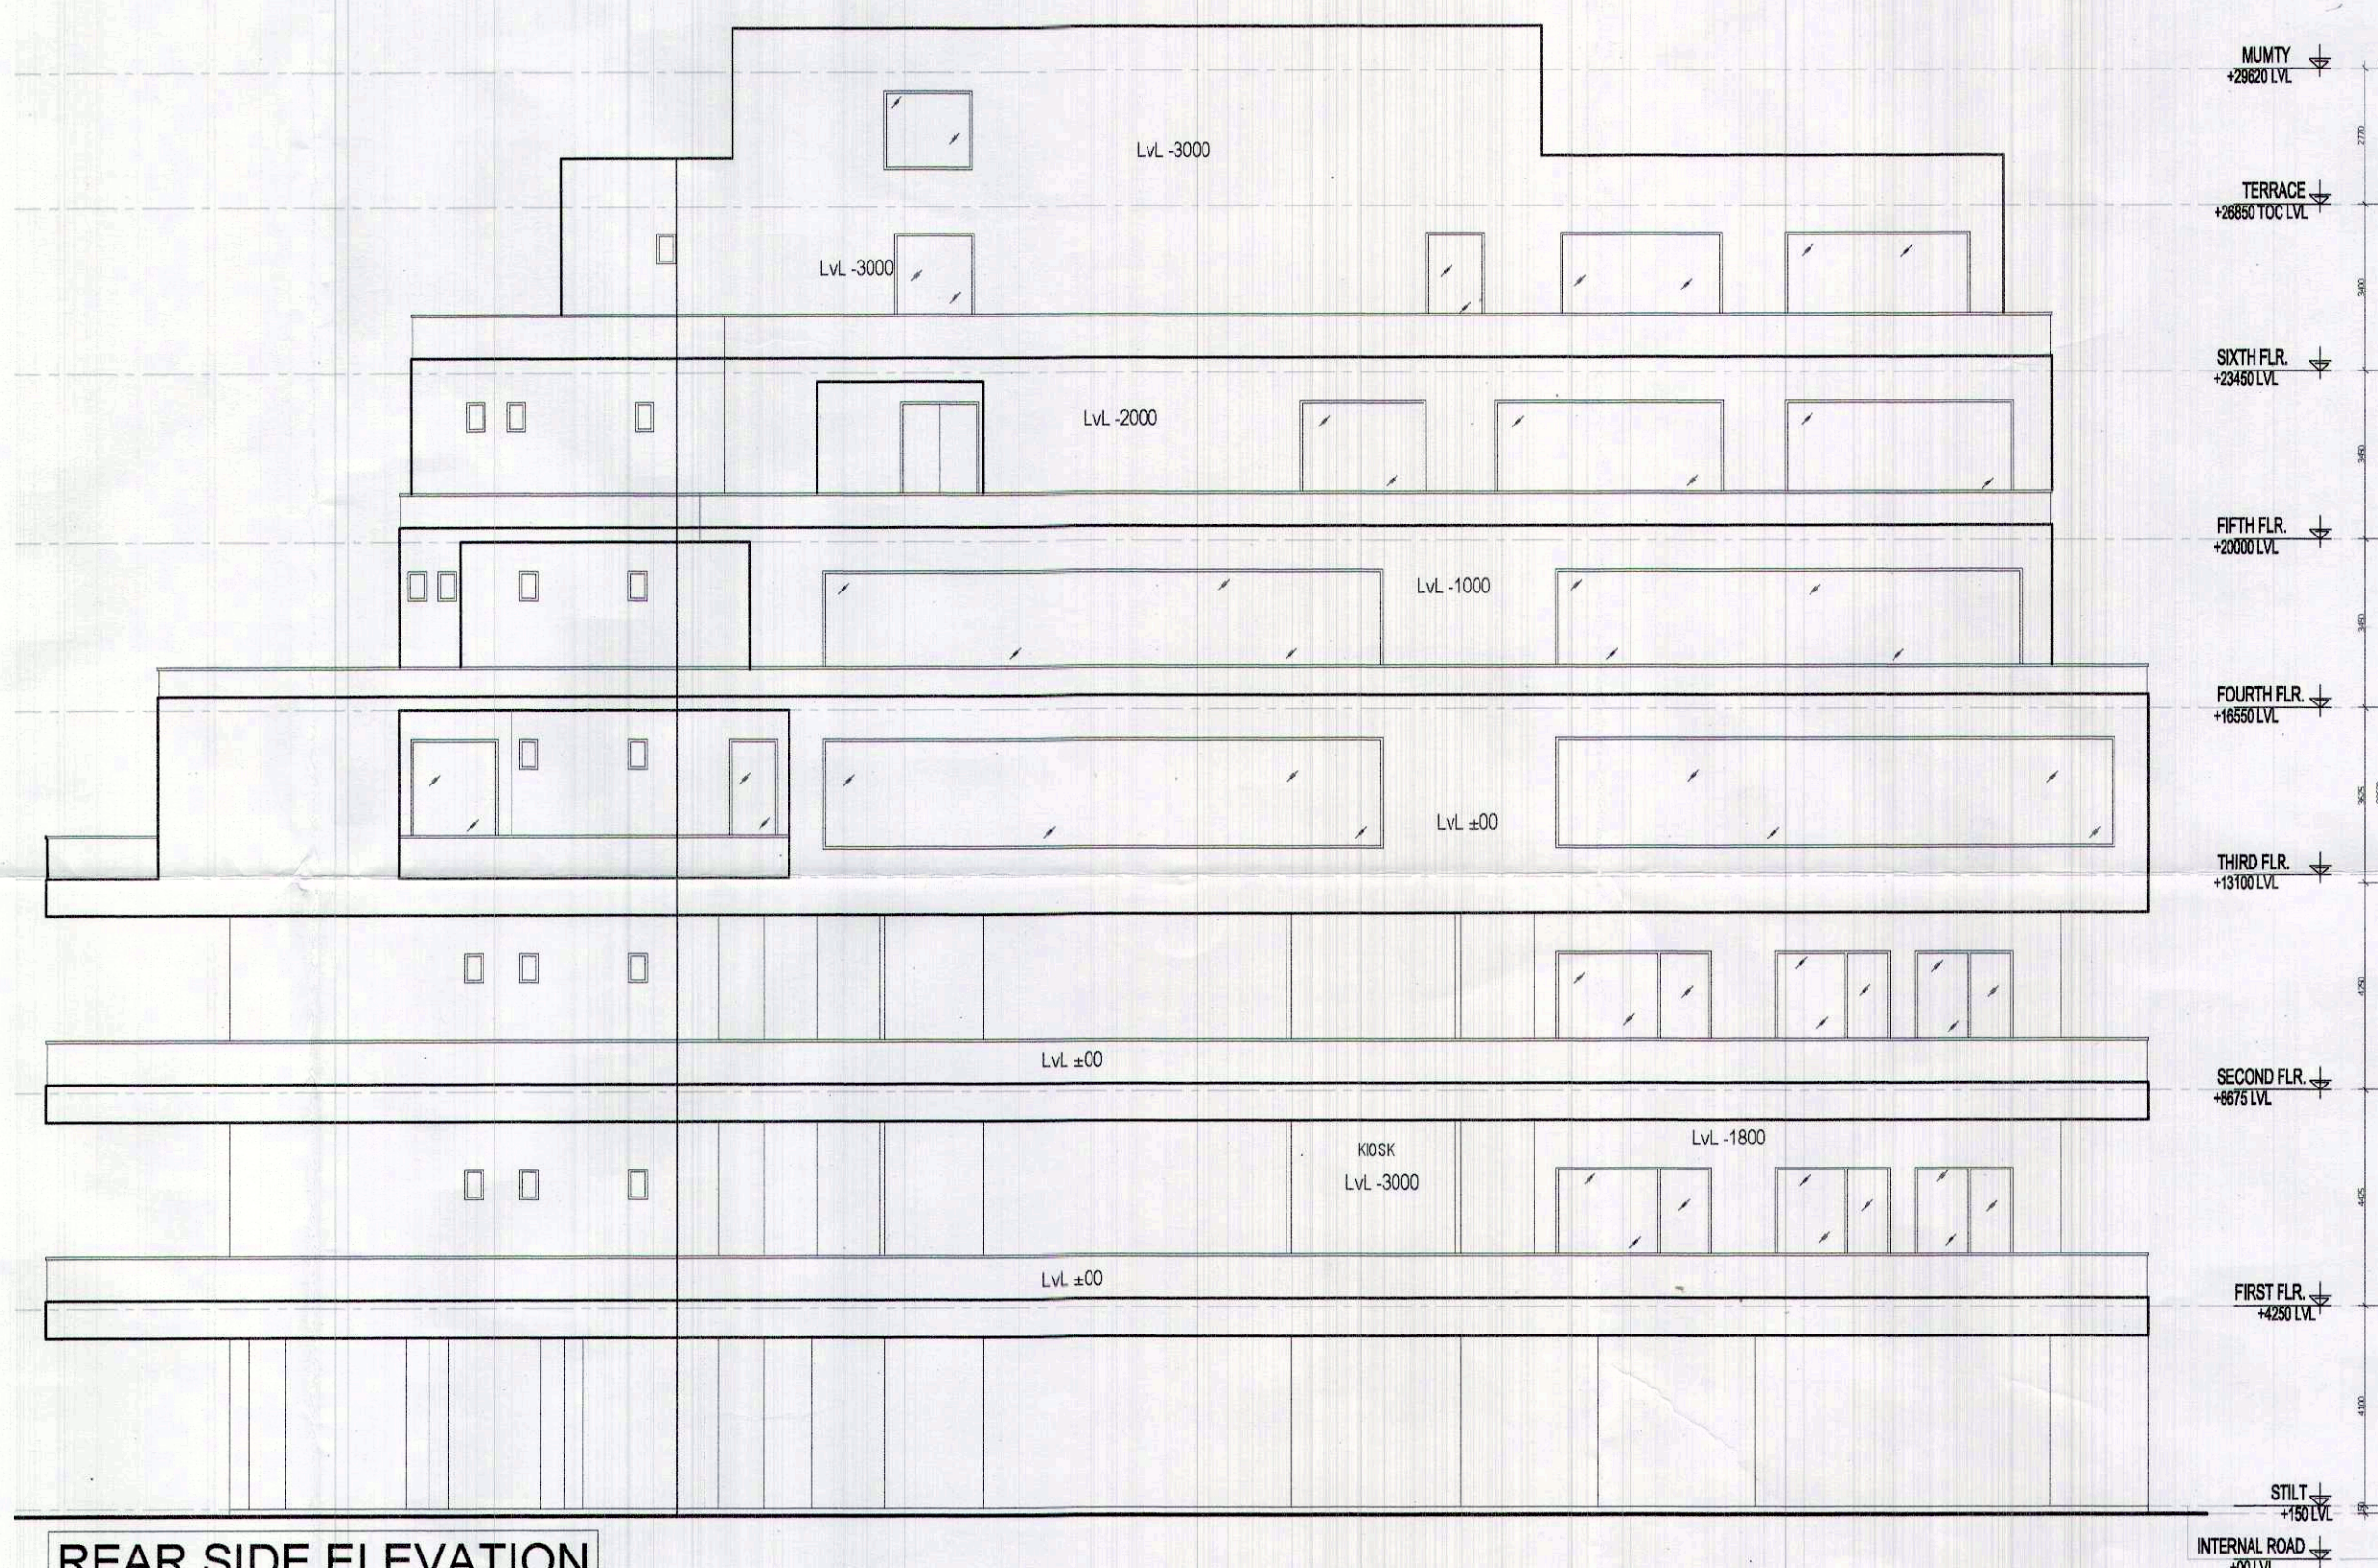

REAR SIDE ELEVATION

Architect's Signature : Owner's Signature :

For Namdev Construction Private Limited
Brij Kumar Srivastava
Architect
CA/2007/40597

CLIENT :
NAMDEV CONSTRUCTION PVT.LTD.
PROJECT NAME :
BUILDING PLAN OF COMMERCIAL BLOCK
MEASURING 0.3507 ACRES FALLING IN AFFORDABLE
RESIDENTIAL PLOTTED COLONY UNDER DEEN DAYAL
JAN AWAS YOJNA POLICY 2016 OVER AN AREA
MEASURING 9.5 ACRES (LICENCE NO.21 OF 2021
DATED 07/5/2021) IN THE REVENUE STATE OF
VILLAGE GWAL PAHARI, TEHSIL WAZIRABAD, DISTT.
GURUGRAM BEING DEVELOPED BY
M/S NAMDEV CONSTRUCTION PVT. LTD.

DRAWING TITLE :

ELEVATIONS

DRAWING NUMBER : SP/VV/AR/COM-108

SCALE : 1:150

NORTH:

DATE : 04-12-2021

