


SUBMISSION DRAWING

THIRD FLOOR PLAN

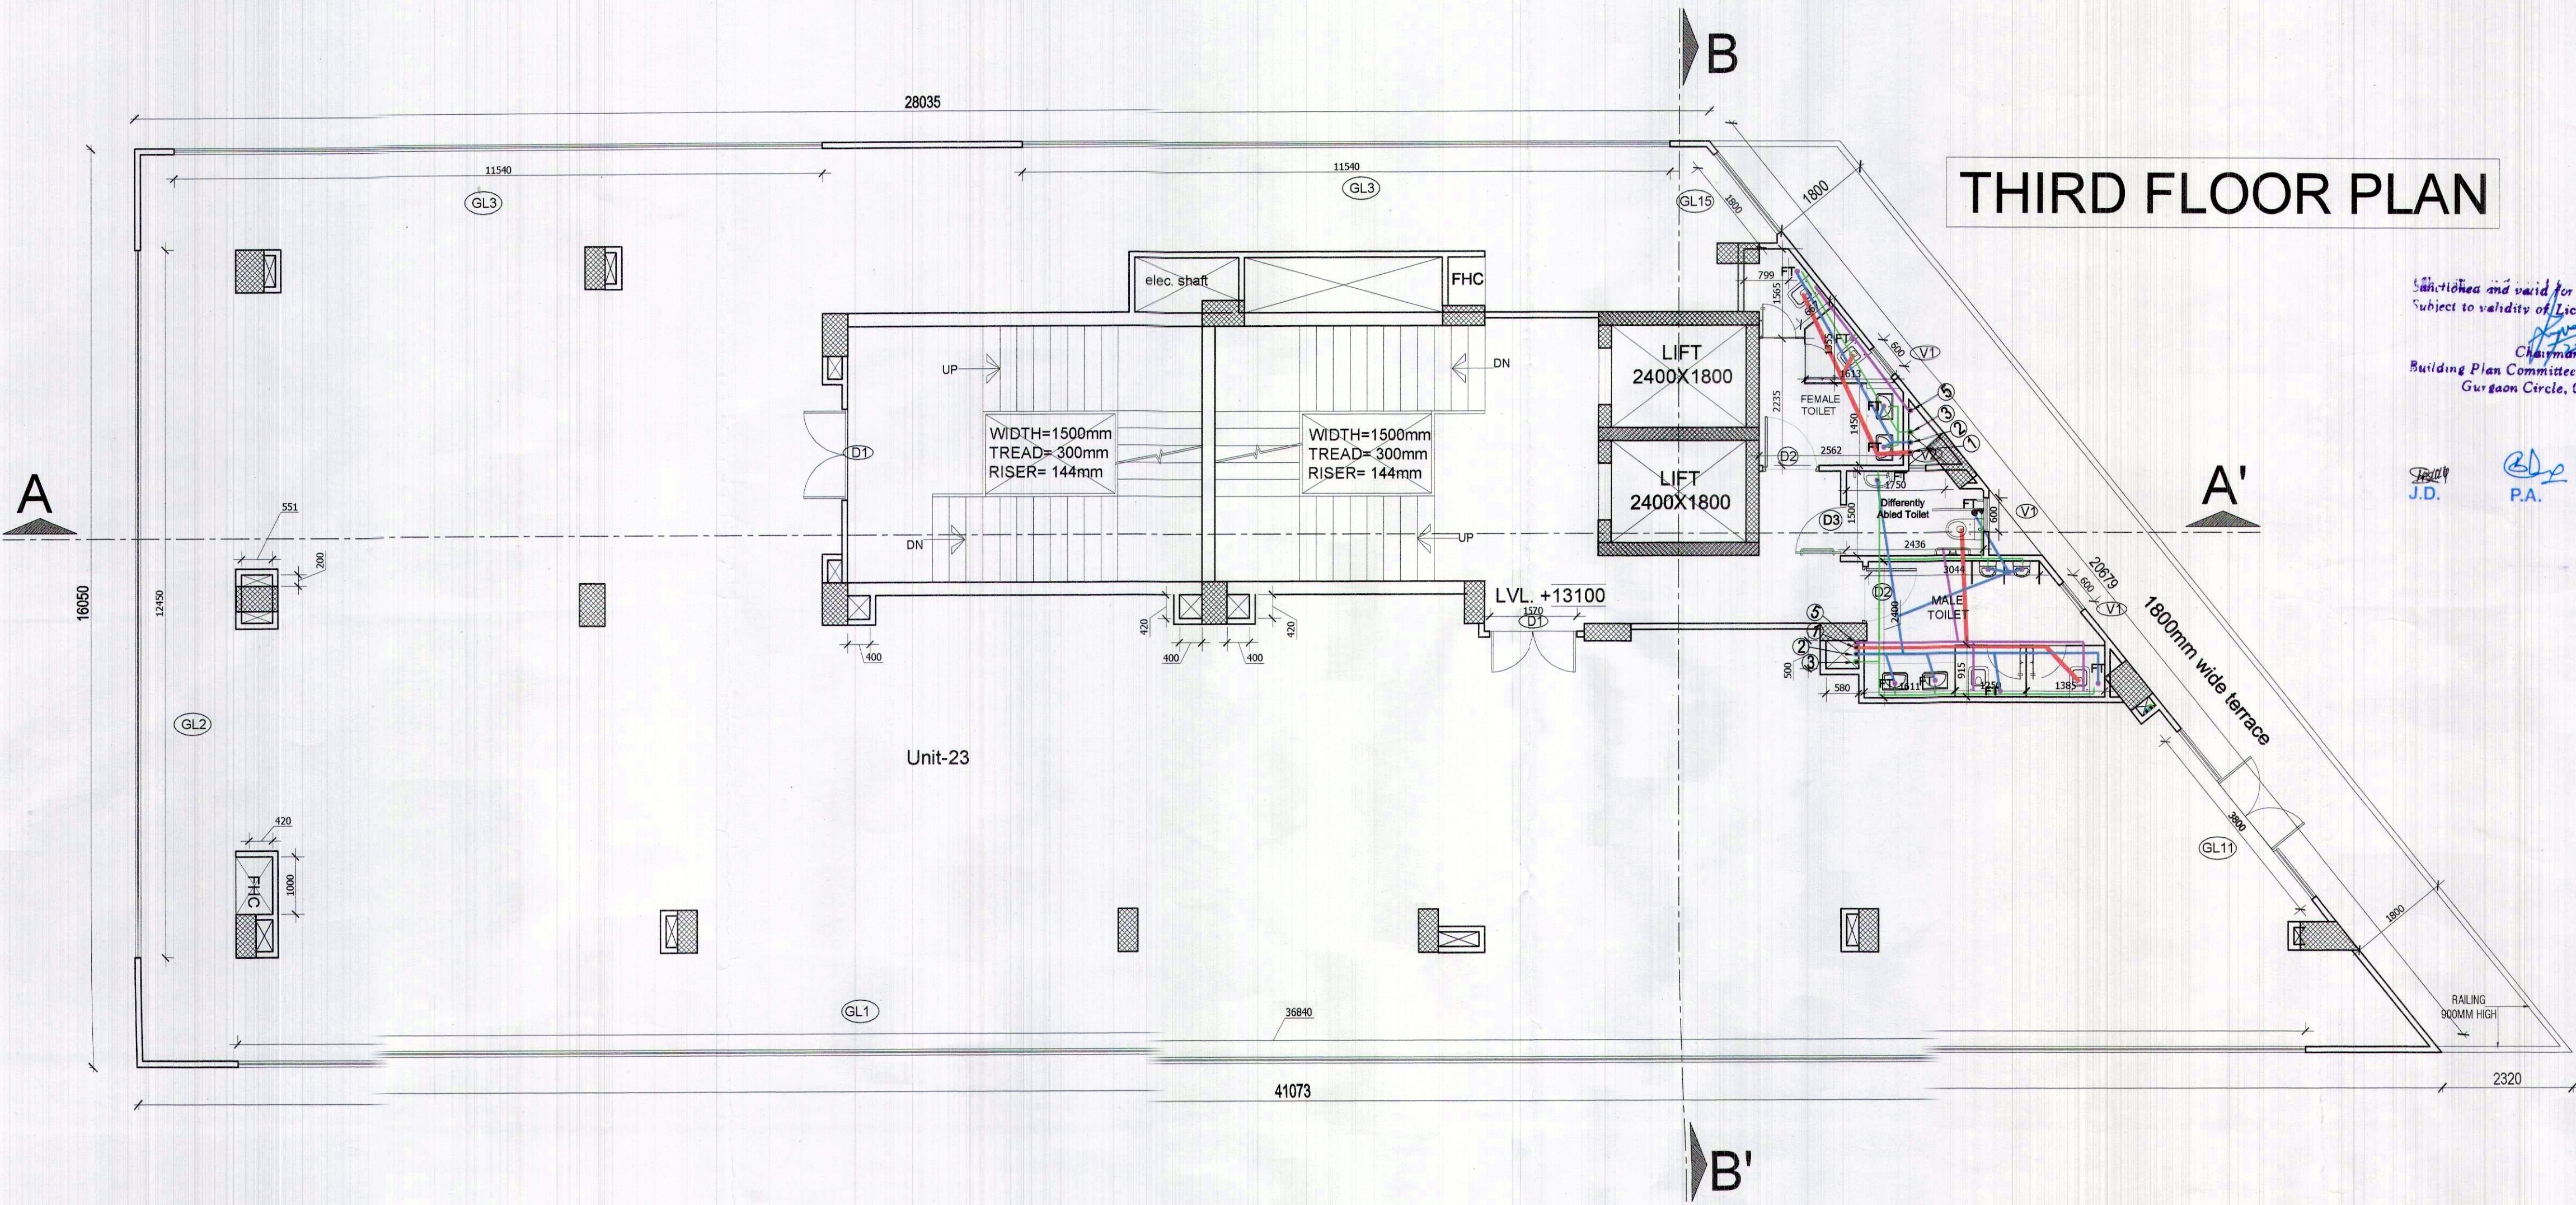

SCHEDULE OF DOORS & WINDOWS				
S.NO.	TYPE	SIZE	CILL.LVL.	LINTEL.LVL.
1.	GD1	4960 X 2850	----	2850
2.	GD2	3910 X 2850	----	2850
3.	GD3	3200 X 2850	----	2850
11.	D1	1570 X 2100	----	2850
12.	D2	1000 X 2100	----	2850
13.	D3	900 X 2100	----	2850
14.	W1	1945 X 2400	450	2850
15.	W2	1230 X 2400	450	2850
16.	V1	600 X 600	2250	2850
17.	V2	695 X 600	2250	2850
18.	V3	690 X 600	2250	2850

NOTE: ALL DOORS & WINDOWS OPENING SIZES ARE FROM ROUGH GROUND TO ROUGH GROUND & ALL DIMENSIONS ARE IN MM


SCHEDULE OF GLAZING				
S.NO.	TYPE	SIZE	CILL.LVL.	LINTEL.LVL.
1.	GL1	36840 X 2850	----	2850
2.	GL2	12450 X 2850	----	2850
3.	GL3	11540 X 2850	----	2850
4.	GL4	9460 X 2850	----	2850
5.	GL5	7300 X 2850	----	2850
6.	GL6	6960 X 2850	----	2850
7.	GL7	4960 X 2850	----	2850
8.	GL8	4800 X 2850	----	2850
9.	GL9	4400 X 2850	----	2850
10.	GL10	3910 X 2850	----	2850
11.	GL11	3800 X 2850	----	2850
12.	GL12	3300 X 2850	----	2850
13.	GL13	3200 X 2850	----	2850
14.	GL14	2800 X 2850	----	2850
15.	GL15	1800 X 2850	----	2850
16.	GL16	1230 X 2850	----	2850

NOTE: ALL OPENING SIZES ARE FROM ROUGH GROUND TO ROUGH GROUND & ALL DIMENSIONS ARE IN MM

LEGEND

SOIL AND VENT PIPE	①
WASTE AND VENT PIPE	②
WATER SUPPLY PIPE	③
RAIN WATER PIPE	④
FLUSHING WATER PIPE	⑤
FLOOR TRAP	FT
DRAIN POINT	DP
ABLUTION TAP	
ISOLATING VALVE	
FIRE HOSE CABINET	FHC

FOURTH FLOOR PLAN

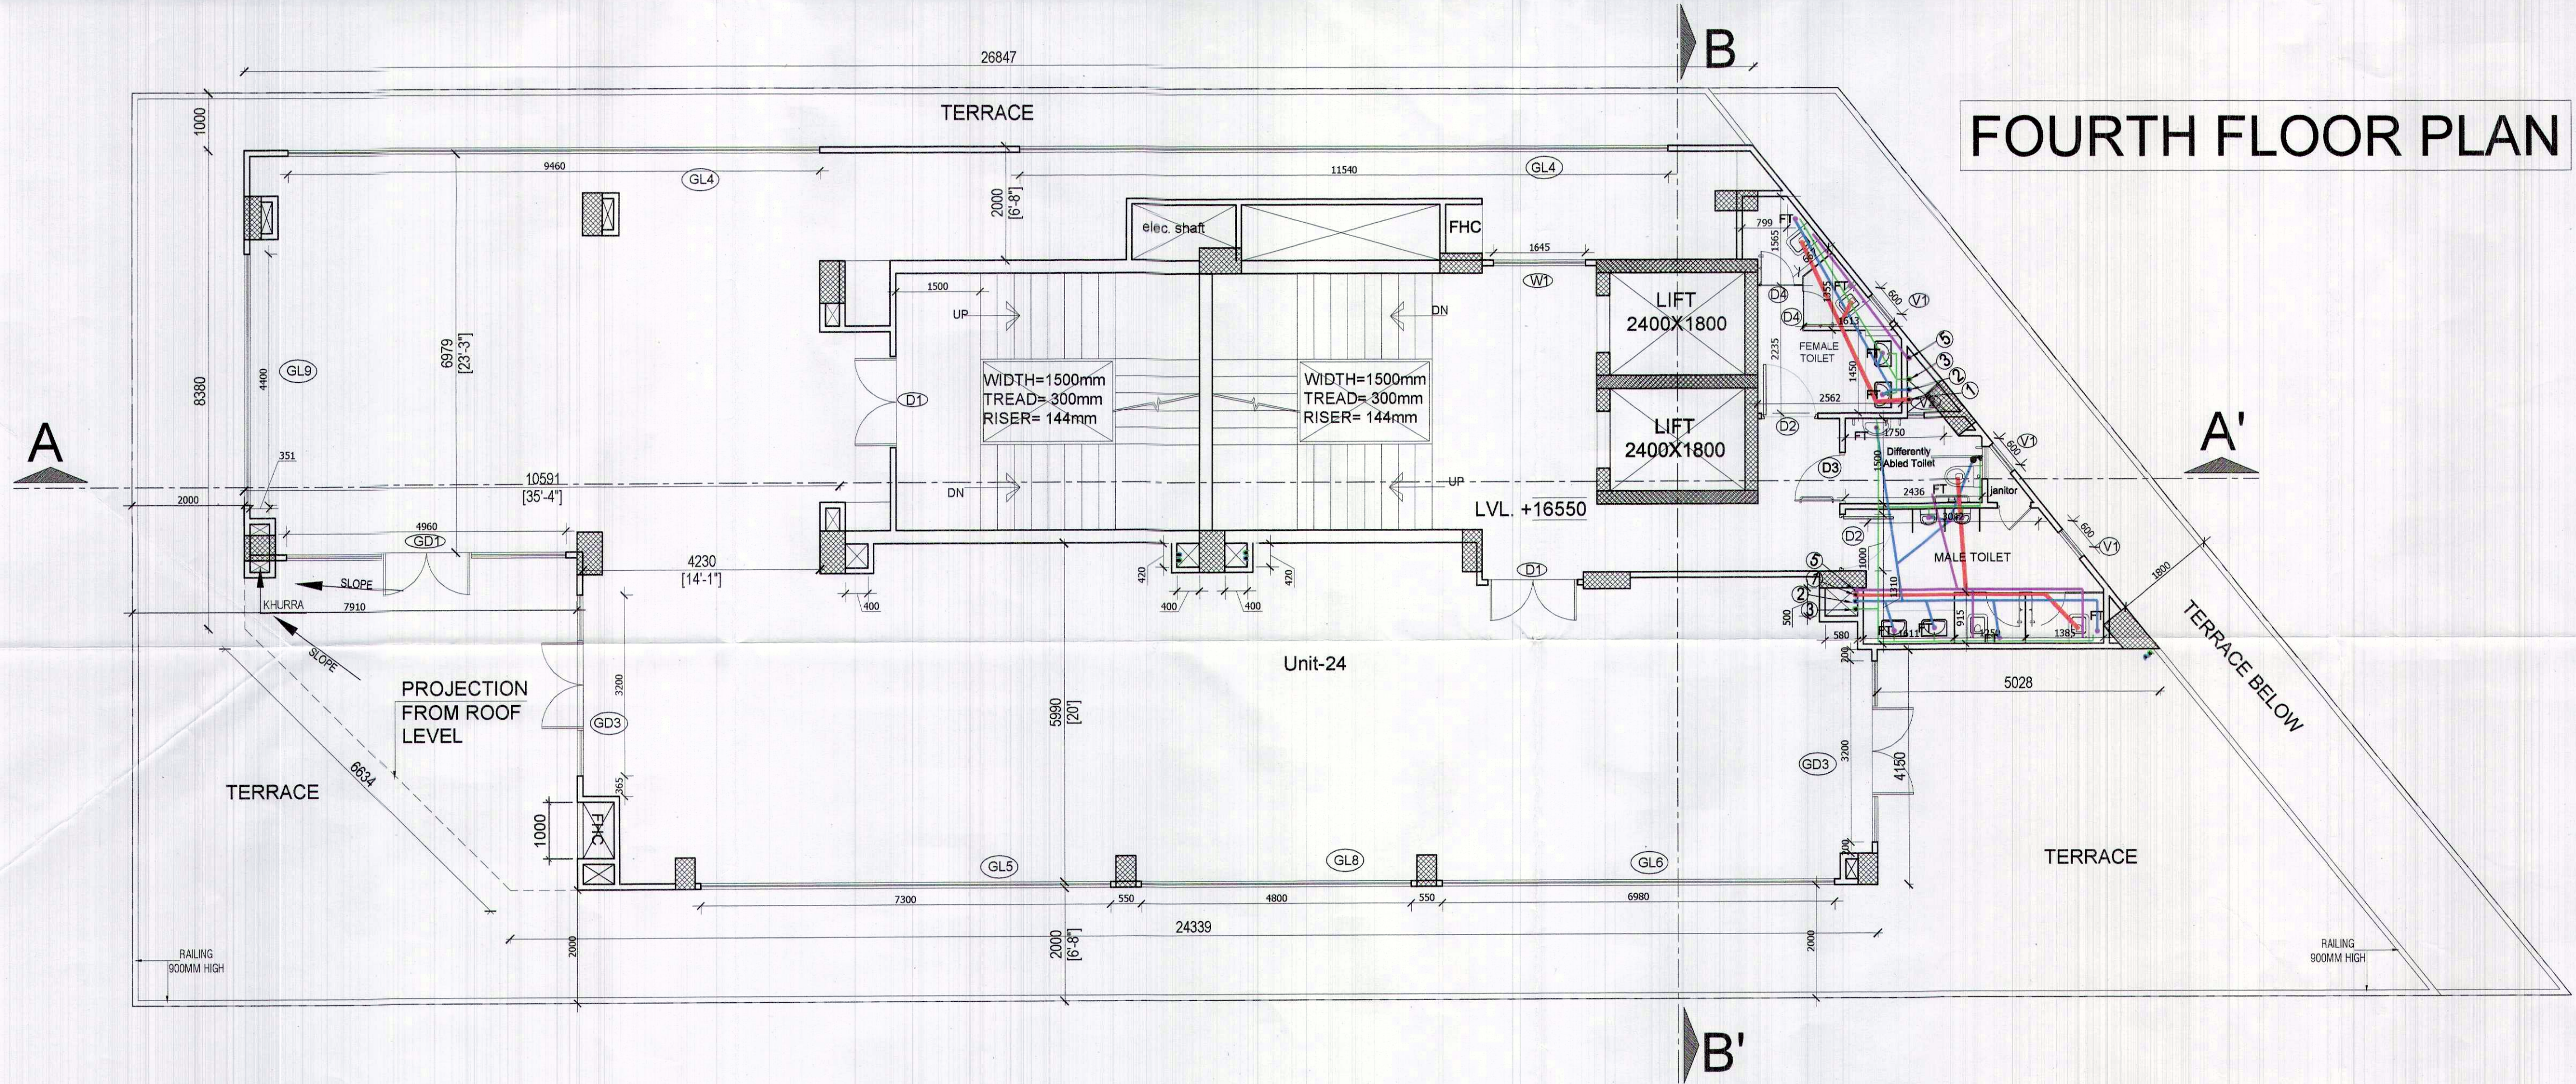

Architect's Signature : *Brij Kumar Shrivastava*
 Owner's Signature : *For Namdev Construction Private Limited*
 CA/2007/40587

CLIENT :
 NAMDEV CONSTRUCTION PVT.LTD.

PROJECT NAME :
 BUILDING PLAN OF COMMERCIAL BLOCK MEASURING 0.3507 ACRES FALLING IN AFFORDABLE RESIDENTIAL PLOTTED COLONY UNDER DEEN DAYAL JAN AWAS YOJNA POLICY 2016 OVER AN AREA MEASURING 9.5 ACRES (LICENCE NO.21 OF 2021 DATED 07/5/2021) IN THE REVENUE STATE OF VILLAGE GWAL PAHARI, TEHSIL WAZIRABAD, DIST. GURUGRAM BEING DEVELOPED BY M/S NAMDEV CONSTRUCTION PVT. LTD.

DRAWING TITLE :
 THIRD & FOURTH FLOOR PLANS

DRAWING NUMBER : SP/VV/AR/COM-104

SCALE : 1:75

DATE : 04-12-2021

