



LOWER GROUND FLOOR				
S. No.	Des. of Doors	Width	Height	Cuti Linel
1	FD1	1200	2400	0 2400
		1200	2400	0 2400
2	FD1f	800	2400	0 2400
		2000	2400	0 2400
3	FD3b	1000	2400	0 2400
4	FD6a	1200	2400	0 2400
5	FD7a	1300	2400	0 2400
6	FD12a	2500	2400	1350 2550
7	D11a	900	2400	0 2400
8	D22a	900	2400	0 2400
9	D25b	600	2100	100
10	D2g	700	2400	100
11	D2c	900	2400	0 2400
12	D2f	600	1800	1350 1950
13	AD	500	1800	1350 1950
14	GD1	1000	2400	0 2400

LOWER GROUND FLOOR				
S. No.	Des. of Doors	Width	Height	Cuti Linel
1	FD1	1200	2400	0 2400
		1200	2400	0 2400
2	FD1f	800	2400	0 2400
		2000	2400	0 2400
3	FD3b	1000	2400	0 2400
4	FD6a	1200	2400	0 2400
5	FD7a	1300	2400	0 2400
6	FD12a	2500	2400	1350 2550
7	D11a	900	2400	0 2400
8	D2a	900	2400	0 2400
9	D2b	600	2100	100
10	D2g	700	2400	100
11	D2c	900	2400	0 2400
12	D2f	600	1800	1350 1950
13	AD	500	1800	1350 1950
14	GD1	1000	2400	0 2400

OTHERS LAND



AREA DETAIL OF
TOILET LEVEL PLAN

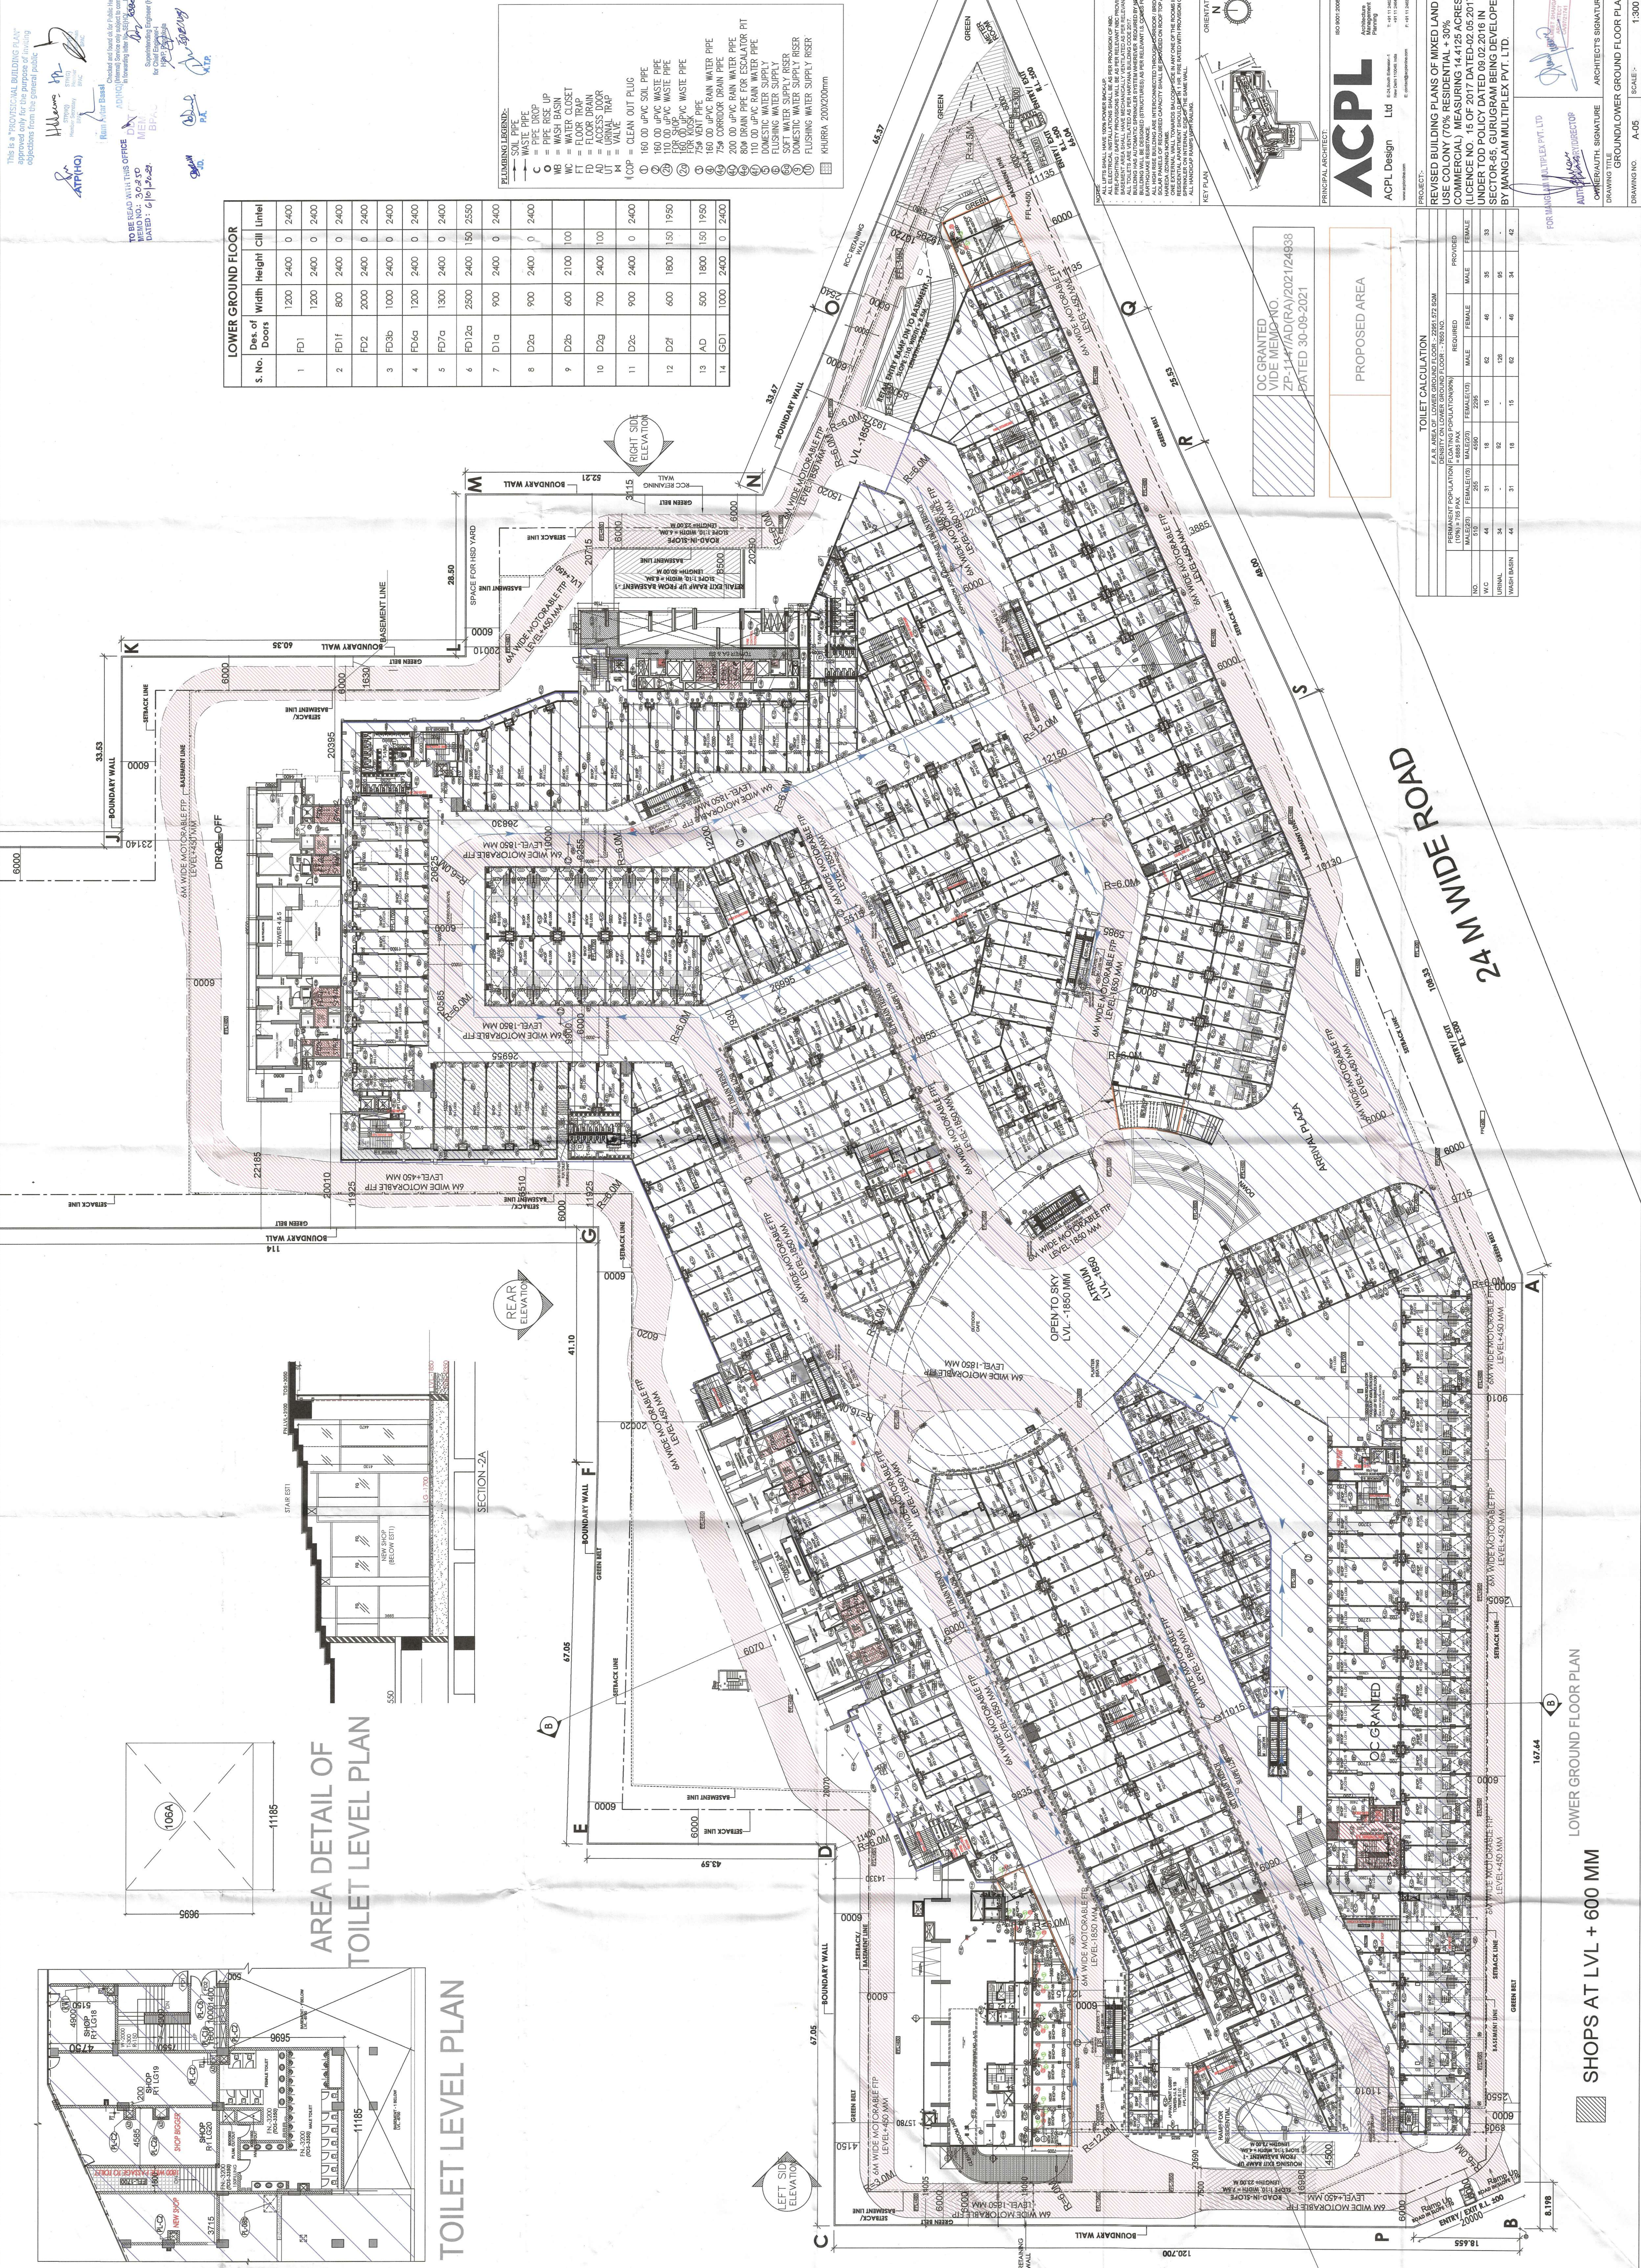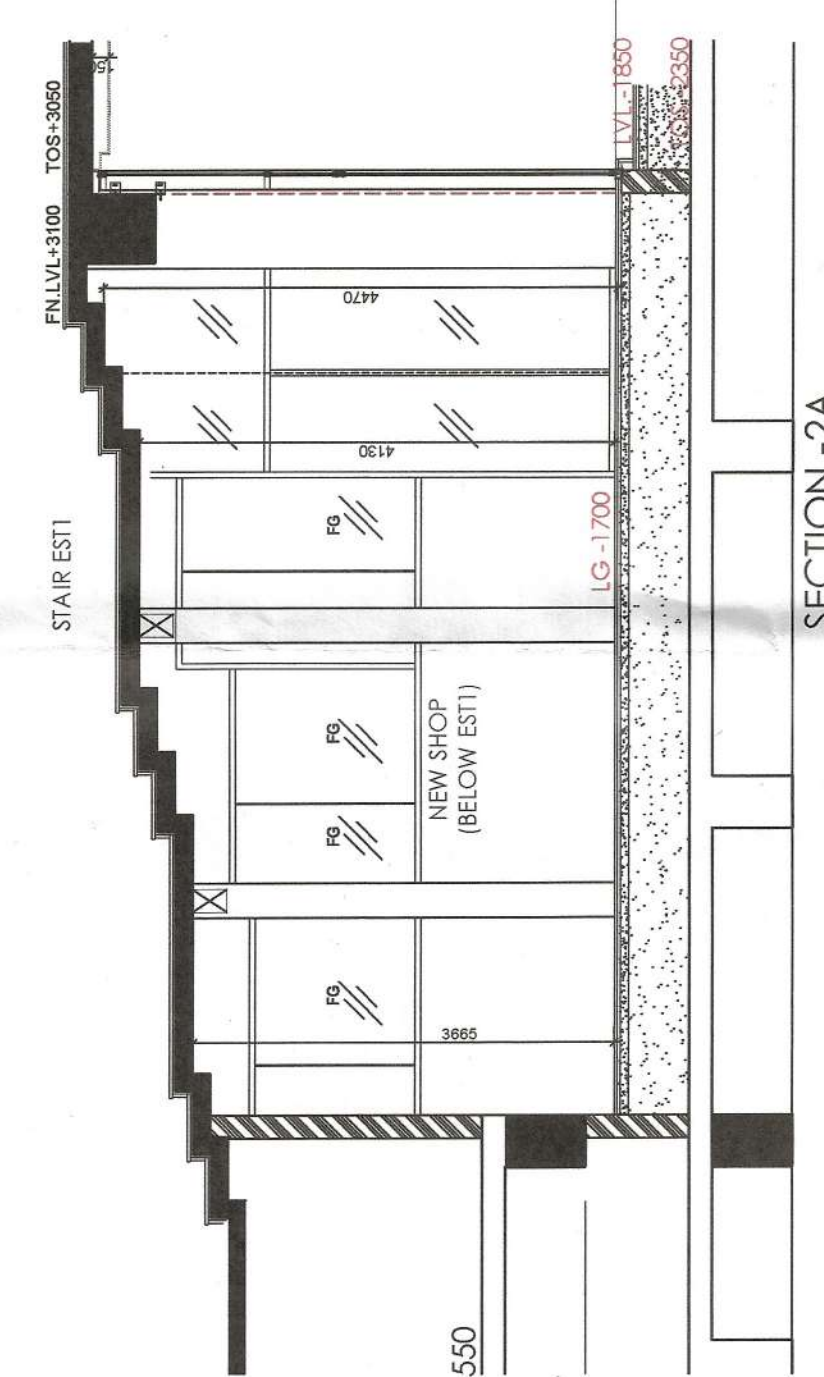

OC GRANTED
 VIDE MEMO NO.
 ZP-1147/AD(RA)/2021/24938
 DATED 30-09-2021

PROPOSED AREA

TOILET CALCULATION									
F.A.R. (REG. OF. CIVIL SUPPLIES) - 22661 OF 2004									
ESTIMATED OVERFLOW GENERATION - 16600 LPM									
		PERMANENT POPULATION (DENSIFYING POPULATION/8500)				PROPOSED			
		FACILITY (1000 PAX)		FACILITY (1000 PAX)		FACILITY (1000 PAX)		FACILITY (1000 PAX)	
		MALE (1000)	FEMALE (1000)	MALE (1000)	FEMALE (1000)	MALE (1000)	FEMALE (1000)	MALE (1000)	FEMALE (1000)
NO.		442	405	16	20	62	46	35	33
W/C		41	31	16	18	62	46	35	33
URINAL		34	-	92	-	128	-	95	-
WASH BASIN		41	31	18	15	62	46	34	42

TOILET CALCULATION

ACPL
ACPL Design Ltd
E-24 South Emerson
New Canby 14464

PROJECT:-
REVISED BUILDING PLANS OF MIXED LAND
USE COLONY (70% RESIDENTIAL + 30%
COMMERCIAL) MEASURING 14.4125 ACRES
LICENCE NO. 15 OF 2017 DATED-02.05.2017
UNDER TOD POLICY DATED 09.02.2016 IN
SECTOR-65, GURUGRAM BEING DEVELOPED
BY MANGLAM MULTIPLEX PVT. LTD.

LANGKAT MULTIPLEX PVT. LTD. <i>Director</i> AUTHORIZED DIRECTOR	<i>[Signature]</i> ARCHITECT'S SIGNATURE
DRAWING NO.	DRAWING TITLE
A-05	ARCHITECTS SIGNATURE
SCALE :-	1:300
GROUND/FLOOR GROUND FLOOR PLAN	

SHOPS AT LVL + 600 MM

SHOPS AT LVL + 600 MM