



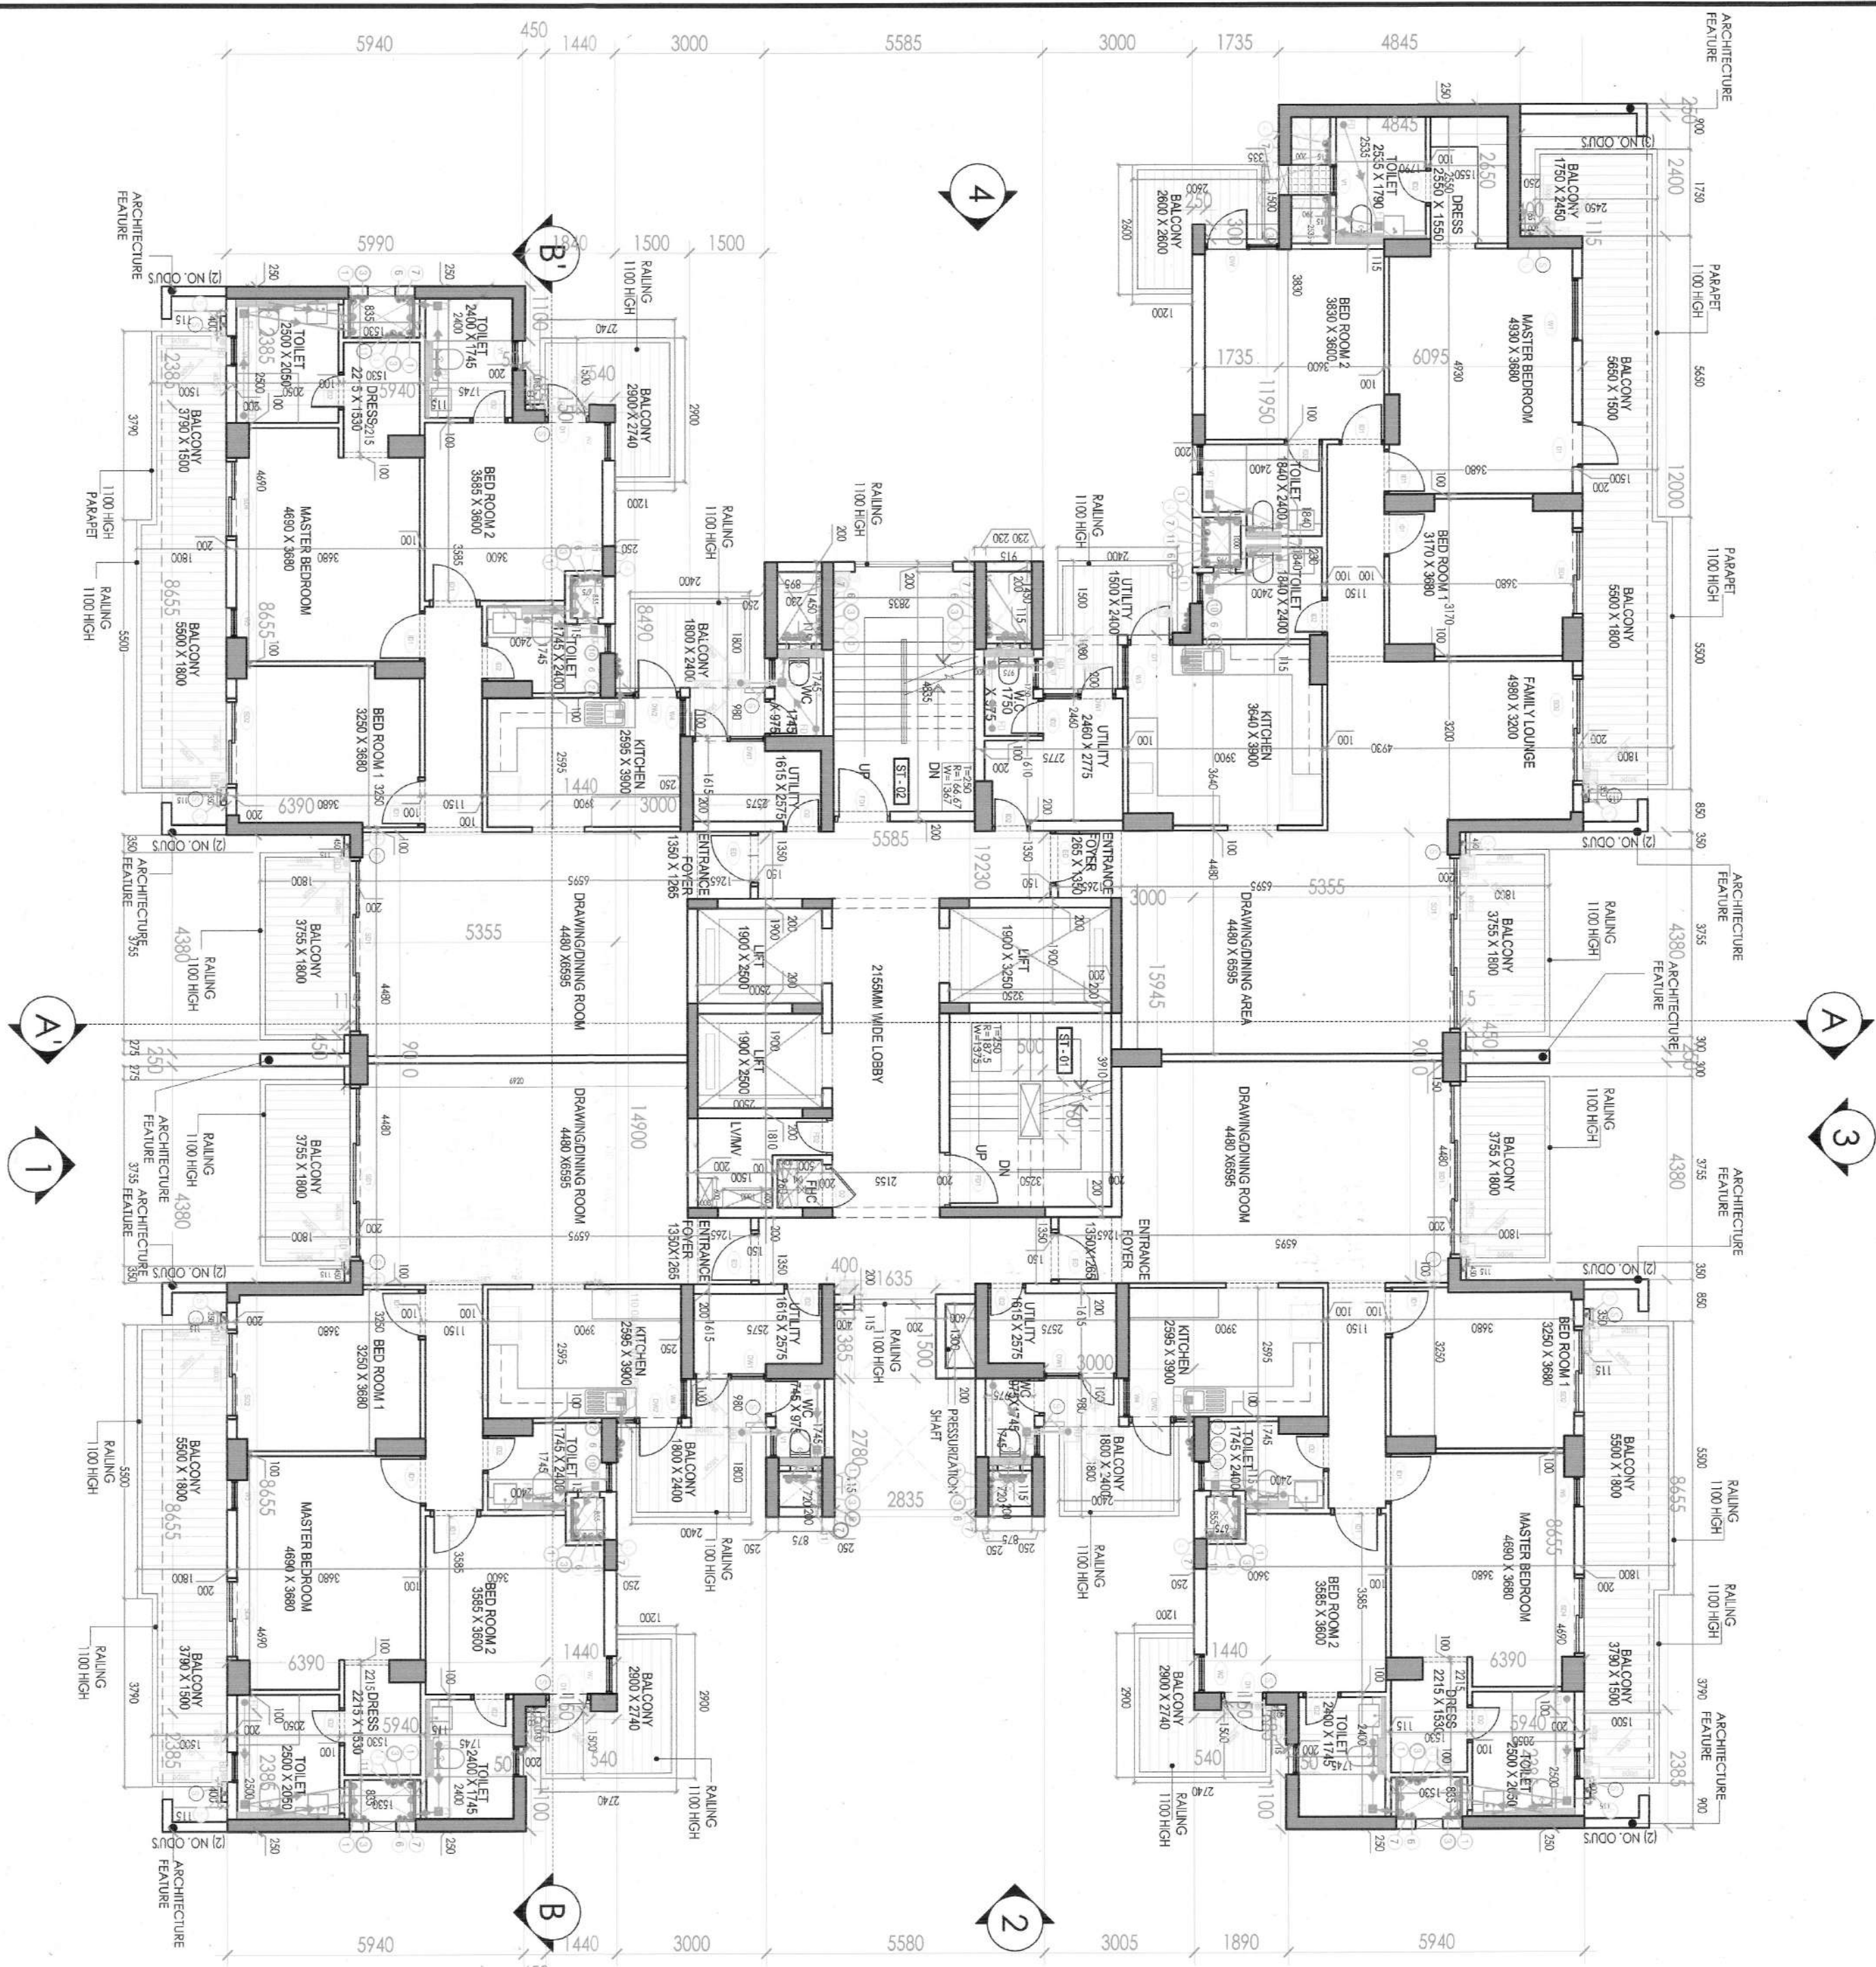

TYPICAL FLOOR PLAN
20th, 21st, 22nd, 23rd, 24th and 25th FLOOR PLAN, TOWER A1
20th, 21st, 22nd, 23rd, 24th and 25th FLOOR PLAN, TOWER A2
SCALE=1/100

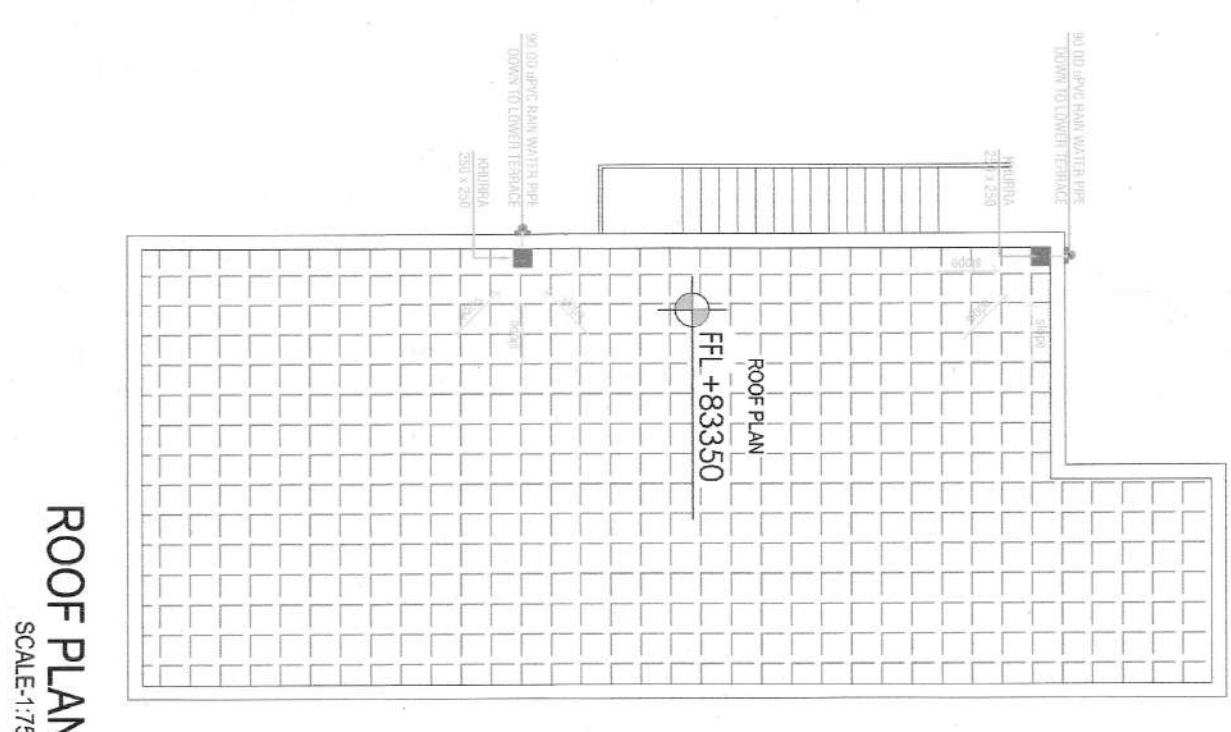


FAR CALCULATIONS - TOWER A1		AREA IN SQ.M
FAR		
PROPOSED COVERED AREA ON GROUND FLOOR	136.233	
PROPOSED COVERED AREA ON FIRST FLOOR	106.105	
PROPOSED COVERED AREA ON SECOND FLOOR	106.105	
PROPOSED COVERED AREA ON THIRD FLOOR	106.105	
PROPOSED COVERED AREA ON FOURTH FLOOR	106.105	
PROPOSED COVERED AREA ON FIFTH FLOOR	106.105	
PROPOSED COVERED AREA ON SIXTH FLOOR	106.105	
PROPOSED COVERED AREA ON SEVENTH FLOOR	106.105	
PROPOSED COVERED AREA ON EIGHTH FLOOR	106.105	
PROPOSED COVERED AREA ON NINTH FLOOR	106.105	
PROPOSED COVERED AREA ON TENTH FLOOR	106.105	
PROPOSED COVERED AREA ON ELEVENTH FLOOR	106.105	
PROPOSED COVERED AREA ON TWELFTH FLOOR	106.105	
PROPOSED COVERED AREA ON THIRTEENTH FLOOR	106.105	
PROPOSED COVERED AREA ON FOURTEENTH FLOOR	106.105	
PROPOSED COVERED AREA ON FIFTEENTH FLOOR	106.105	
PROPOSED COVERED AREA ON SIXTEENTH FLOOR	106.105	
PROPOSED COVERED AREA ON SEVENTEENTH FLOOR	106.105	
PROPOSED COVERED AREA ON EIGHTEENTH FLOOR	106.105	
PROPOSED COVERED AREA ON NINETEENTH FLOOR	106.105	
PROPOSED COVERED AREA ON TWENTIETH FLOOR	106.105	
PROPOSED COVERED AREA ON TWENTY FIRST FLOOR	106.105	
PROPOSED COVERED AREA ON TWENTY SECOND FLOOR	106.105	
PROPOSED COVERED AREA ON TWENTY THIRD FLOOR	106.105	
PROPOSED COVERED AREA ON TWENTY FOURTH FLOOR	106.105	
PROPOSED COVERED AREA ON TWENTY FIFTH FLOOR	106.105	
TOTAL COVERED AREA OF ALL FLOORS	1638.250	




PAR FACILITIES - TOWER A2		AREA IN SQM
PROPOSED COVERED AREA ON GROUND FLOOR	PAR	454.018
PROPOSED COVERED AREA ON SECOND FLOOR		654.109
PROPOSED COVERED AREA ON FIRST FLOOR		654.109
PROPOSED COVERED AREA ON FOURTH FLOOR		654.109
PROPOSED COVERED AREA ON FIFTH FLOOR		654.109
PROPOSED COVERED AREA ON SIXTH FLOOR		654.109
PROPOSED COVERED AREA ON SEVENTH FLOOR		654.109
PROPOSED COVERED AREA ON EIGHTH FLOOR		654.109
PROPOSED COVERED AREA ON TENTH FLOOR		654.109
PROPOSED COVERED AREA ON ELEVENTH FLOOR		654.109
PROPOSED COVERED AREA ON THIRTEENTH FLOOR		654.109
PROPOSED COVERED AREA ON FORTYFIFTH FLOOR		654.109
PROPOSED COVERED AREA ON SIXTYFIFTH FLOOR		654.109
PROPOSED COVERED AREA ON SEVENTYFIFTH FLOOR		654.109
PROPOSED COVERED AREA ON NINETYFIFTH FLOOR		654.109
PROPOSED COVERED AREA ON TWENTYFIFTH FLOOR		654.109
PROPOSED COVERED AREA ON TWENTYSECONDFLOOR		654.109
PROPOSED COVERED AREA ON TWENTYTHIRDFLOOR		654.109
PROPOSED COVERED AREA ON TWENTYFOURTH FLOOR		654.109
PROPOSED COVERED AREA ON TWENTYFIFTH FLOOR		654.109
TOTAL COVERED AREA OF ALL FLOORS		13547.297

[illegible]

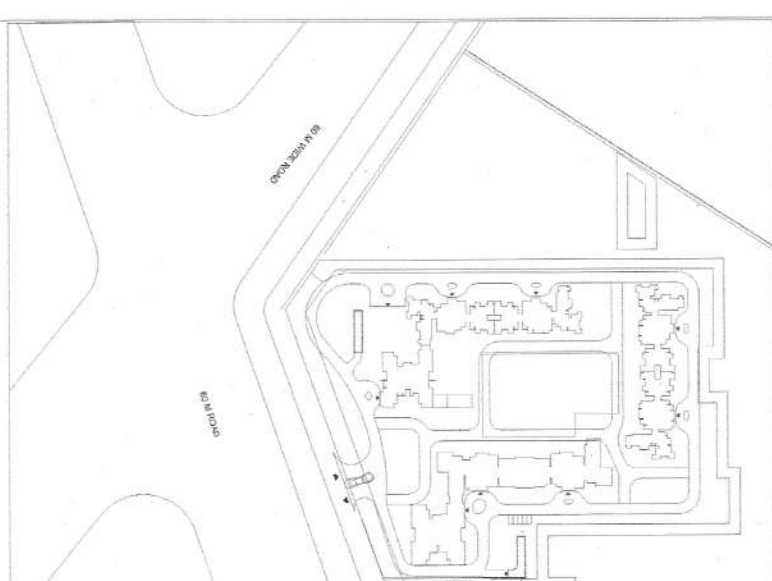

1. ALL DIMENSIONS IN MILLIMETERS UNLESS OTHERWISE SPECIFIED
2. ALL BASINMENT AREAS SHALL BE MECHANICALLY LIFT AND VENTILATED WITH 100% POWER BACKUP
3. GATE AND BOUNDARY WALL SHALL BE AS PER STANDARD DESIGN
4. THE PROVISION OF SOLAR WATER HEATING SYSTEM TO BE AS PER NOTIFICATIONS BY HAREDE, AND MODE OPERATIONAL, BEFORE APPLYING FOR OCCUPANCY CERTIFICATE
5. RAIN WATER HARVESTING SYSTEM SHALL BE AS PER CENTRAL GROUND WATER AUTHORITY (KONANSI) HAAVANA GOVT.
6. FIRE FIGHTING PROVISIONS INCLUDING FIRE SPRINKLERS SHALL BE AS PER NBC GUIDELINES

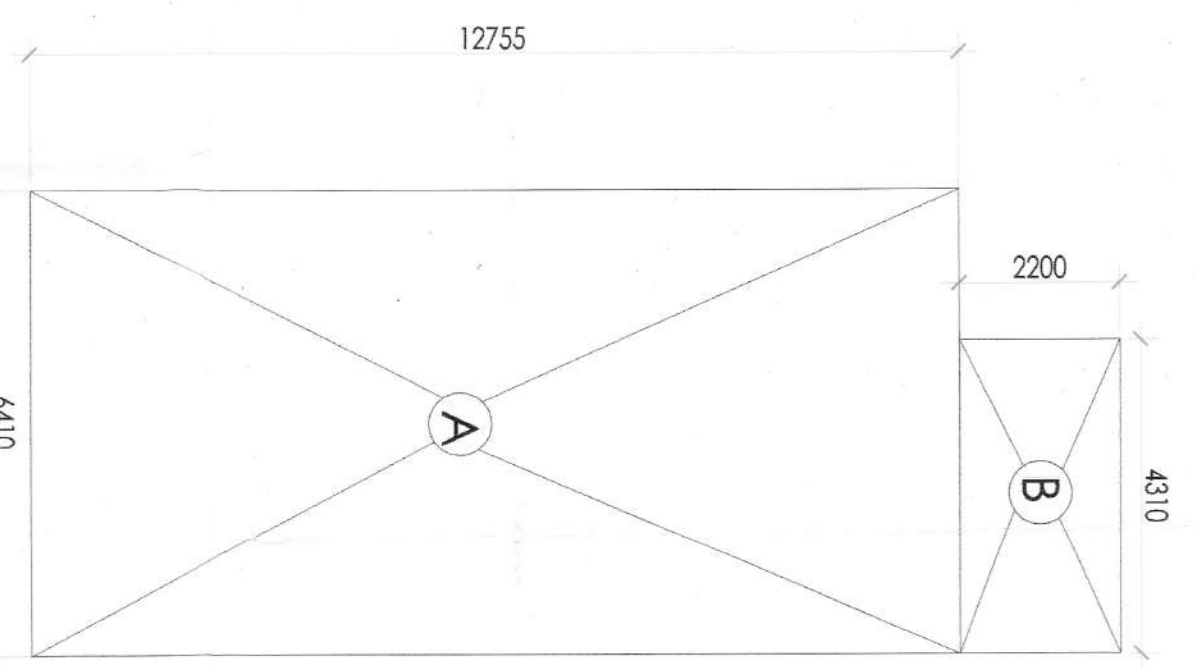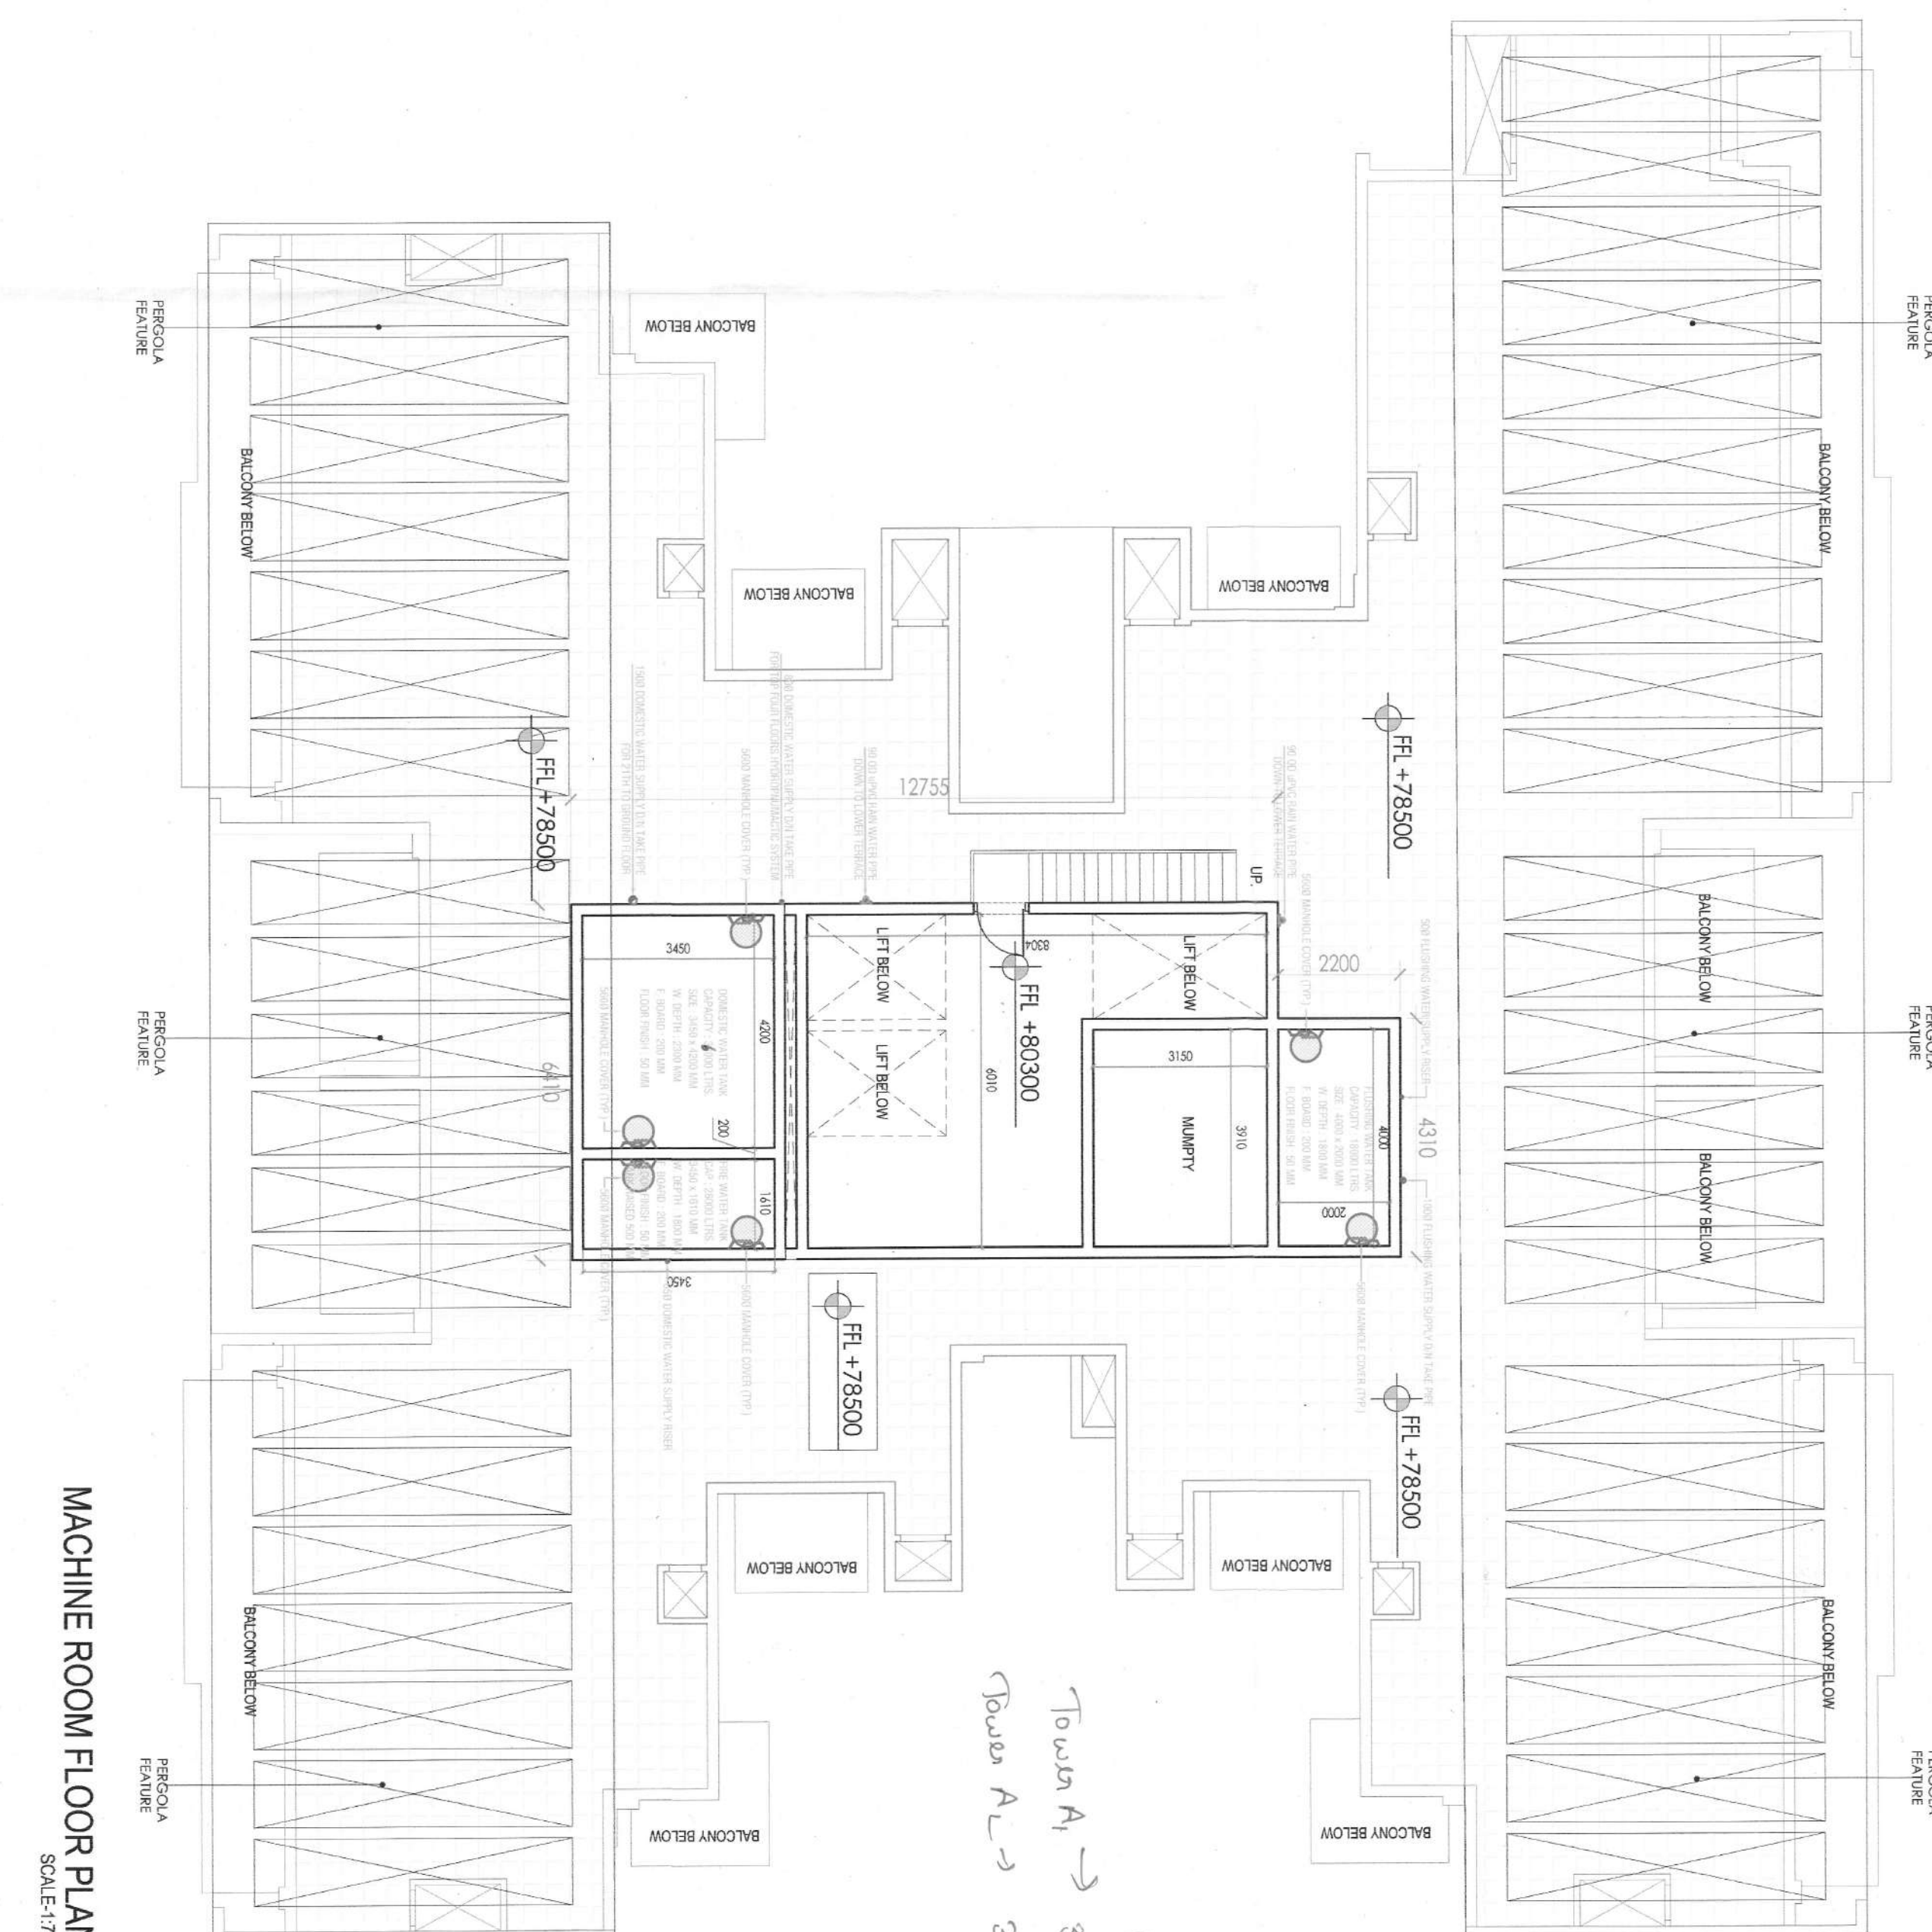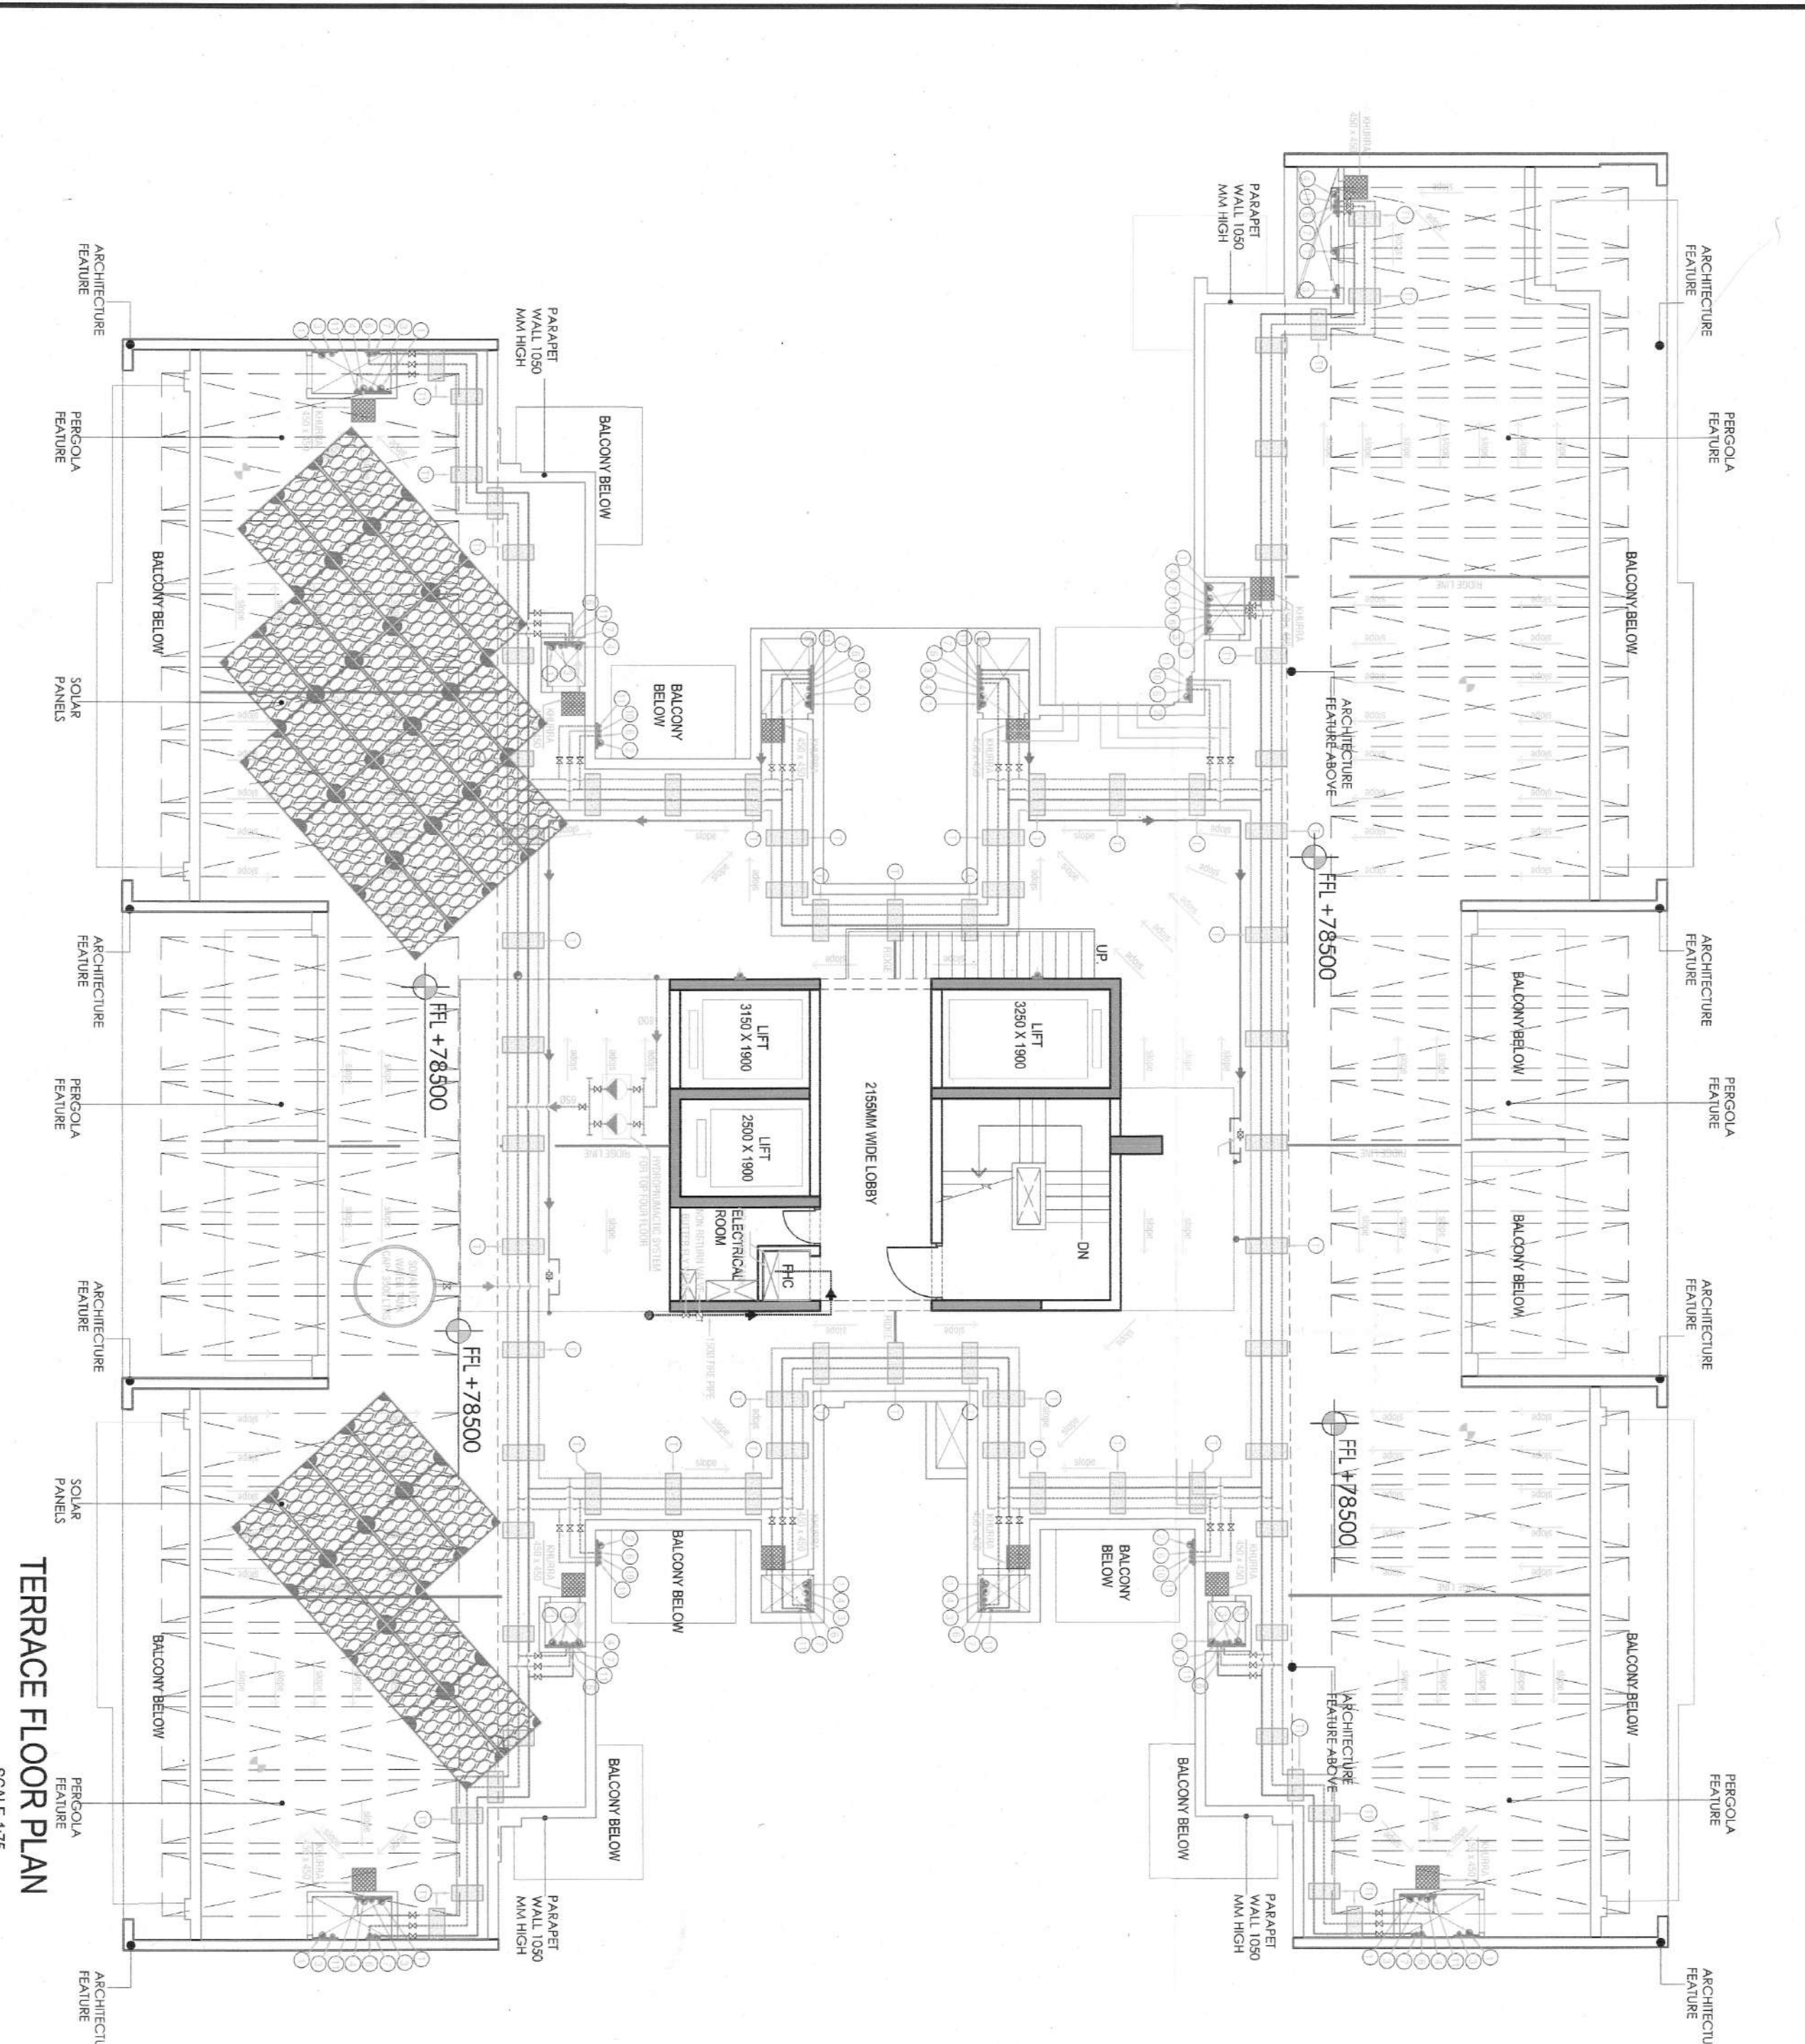[illegible]

MUMTY /MACHINE ROOM
AREA DIAGRAM
TOWER A1 & A2
SCALE:1:15

MULTI/MACHINE ROOM AREA - TOWER A1 & A2				
NO.	COORD.	LENGTH (metres)	BREADTH (metres)	AREA (sq m)
ADDITIONS				
8		12.755	6.510	83.590
				9.482
		4.310	2.200	1
TOTAL MULTI/MACHINE ROOM AREA - TOWER A1 & A2				122.458
TOTAL MULTI/MACHINE ROOM AREA - TOWER A1 & A2				122.458

	Domestic	Foreign
Town A ₁ →	34,000 LTR	15,000 LTR
Town A ₂ →	35,000 LTR	19,000 LTR

NOTE: ALL TOILETS HAVE PERMANENT VENTILATORS

UPDATING time TOWER A1 A2 & SHOPPING COMPLEX TYPICAL & TERRACE FLOOR PLANS AND AREA DIAGRAM	UPDATING NO. A-PH2-04c
Date 30-09-2015	Scale AS MENTIONED

Architect's Signature *Amel*

Manish K. Bagga, Architect
Council of Architecture
Registration No. CA/85/18620

Owner's Signature

Architects:
Arcorp Associates Pvt. Ltd.
Plot- 340, Sec-32, Gurgaon-122001
Ph: +91-124-4595500 FAX: +91-124-4595550
Montreal, Toronto, New Delhi, Boston

MEP:
Paradise Consultants
G-76C, Shalheen Bogn, Noida road near
Kailindkunj, New Delhi - 110025
T: 011- 29943601, 24528427
Email: paradiseconsultants@gmail.com

Chairman
B.P.C.

Member
B.P.C.

Director
B.P.C.

AD