

- NOTE:-
1. BUILDING HAS AUTOMATIC SPRINKLER SYSTEM WHEREVER REQUIRED BY NBC
 2. BUILDING WILL BE DISCHARGED (SILICULUS) AS PER RELEVANT CODES FOR EARTHQUAKE RESISTANCE
 3. 100% POWER BACKUP / MECHANICAL VENTILATED SHAFTS.



PROJECT

PROPOSED BUILDING PLAN OF GROUP HOUSING COLONY (MAX LAND USE) UNDER TDD ZONE FOR (00% CH COMPONENT AND 10% COMMERCIAL COMPONENT) ON THE AREA MEASURING 15.9875 ACRES (LICENCE NO 213 OF 2022 DATED 27/12/22) IN RESERVE ESTATE OF VILLAGE CHANNA IN SECTOR 111 GURUGRAM HARYANA BEING DEVELOPED BY METRO EDUCATION AND WELFARE PVT. LTD

ARCHITECTS

Checked and found ok for Public Health.
(Plumbing Sanitary and Fire) to be submitted to the authority for approval.
As per drawing sheet no. 13/13/23

FOR CLIENT'S APPROVAL (HSE)
Signature: *[Signature]*
Date: 25/12/23

OWNER'S SEAL & SIGNATURE
Signature: *[Signature]*
Date: 25/12/23


ARCHITECT'S SEAL & SIGNATURE
Signature: *[Signature]*
Date: 25/12/23

AMIT GUPTA
CA 2024
Date: 25/12/23


Scale: 1:100

Drawing Title: SILENT TO 29TH & 24TH TO 29TH FLOOR


Drawing No: T2-01

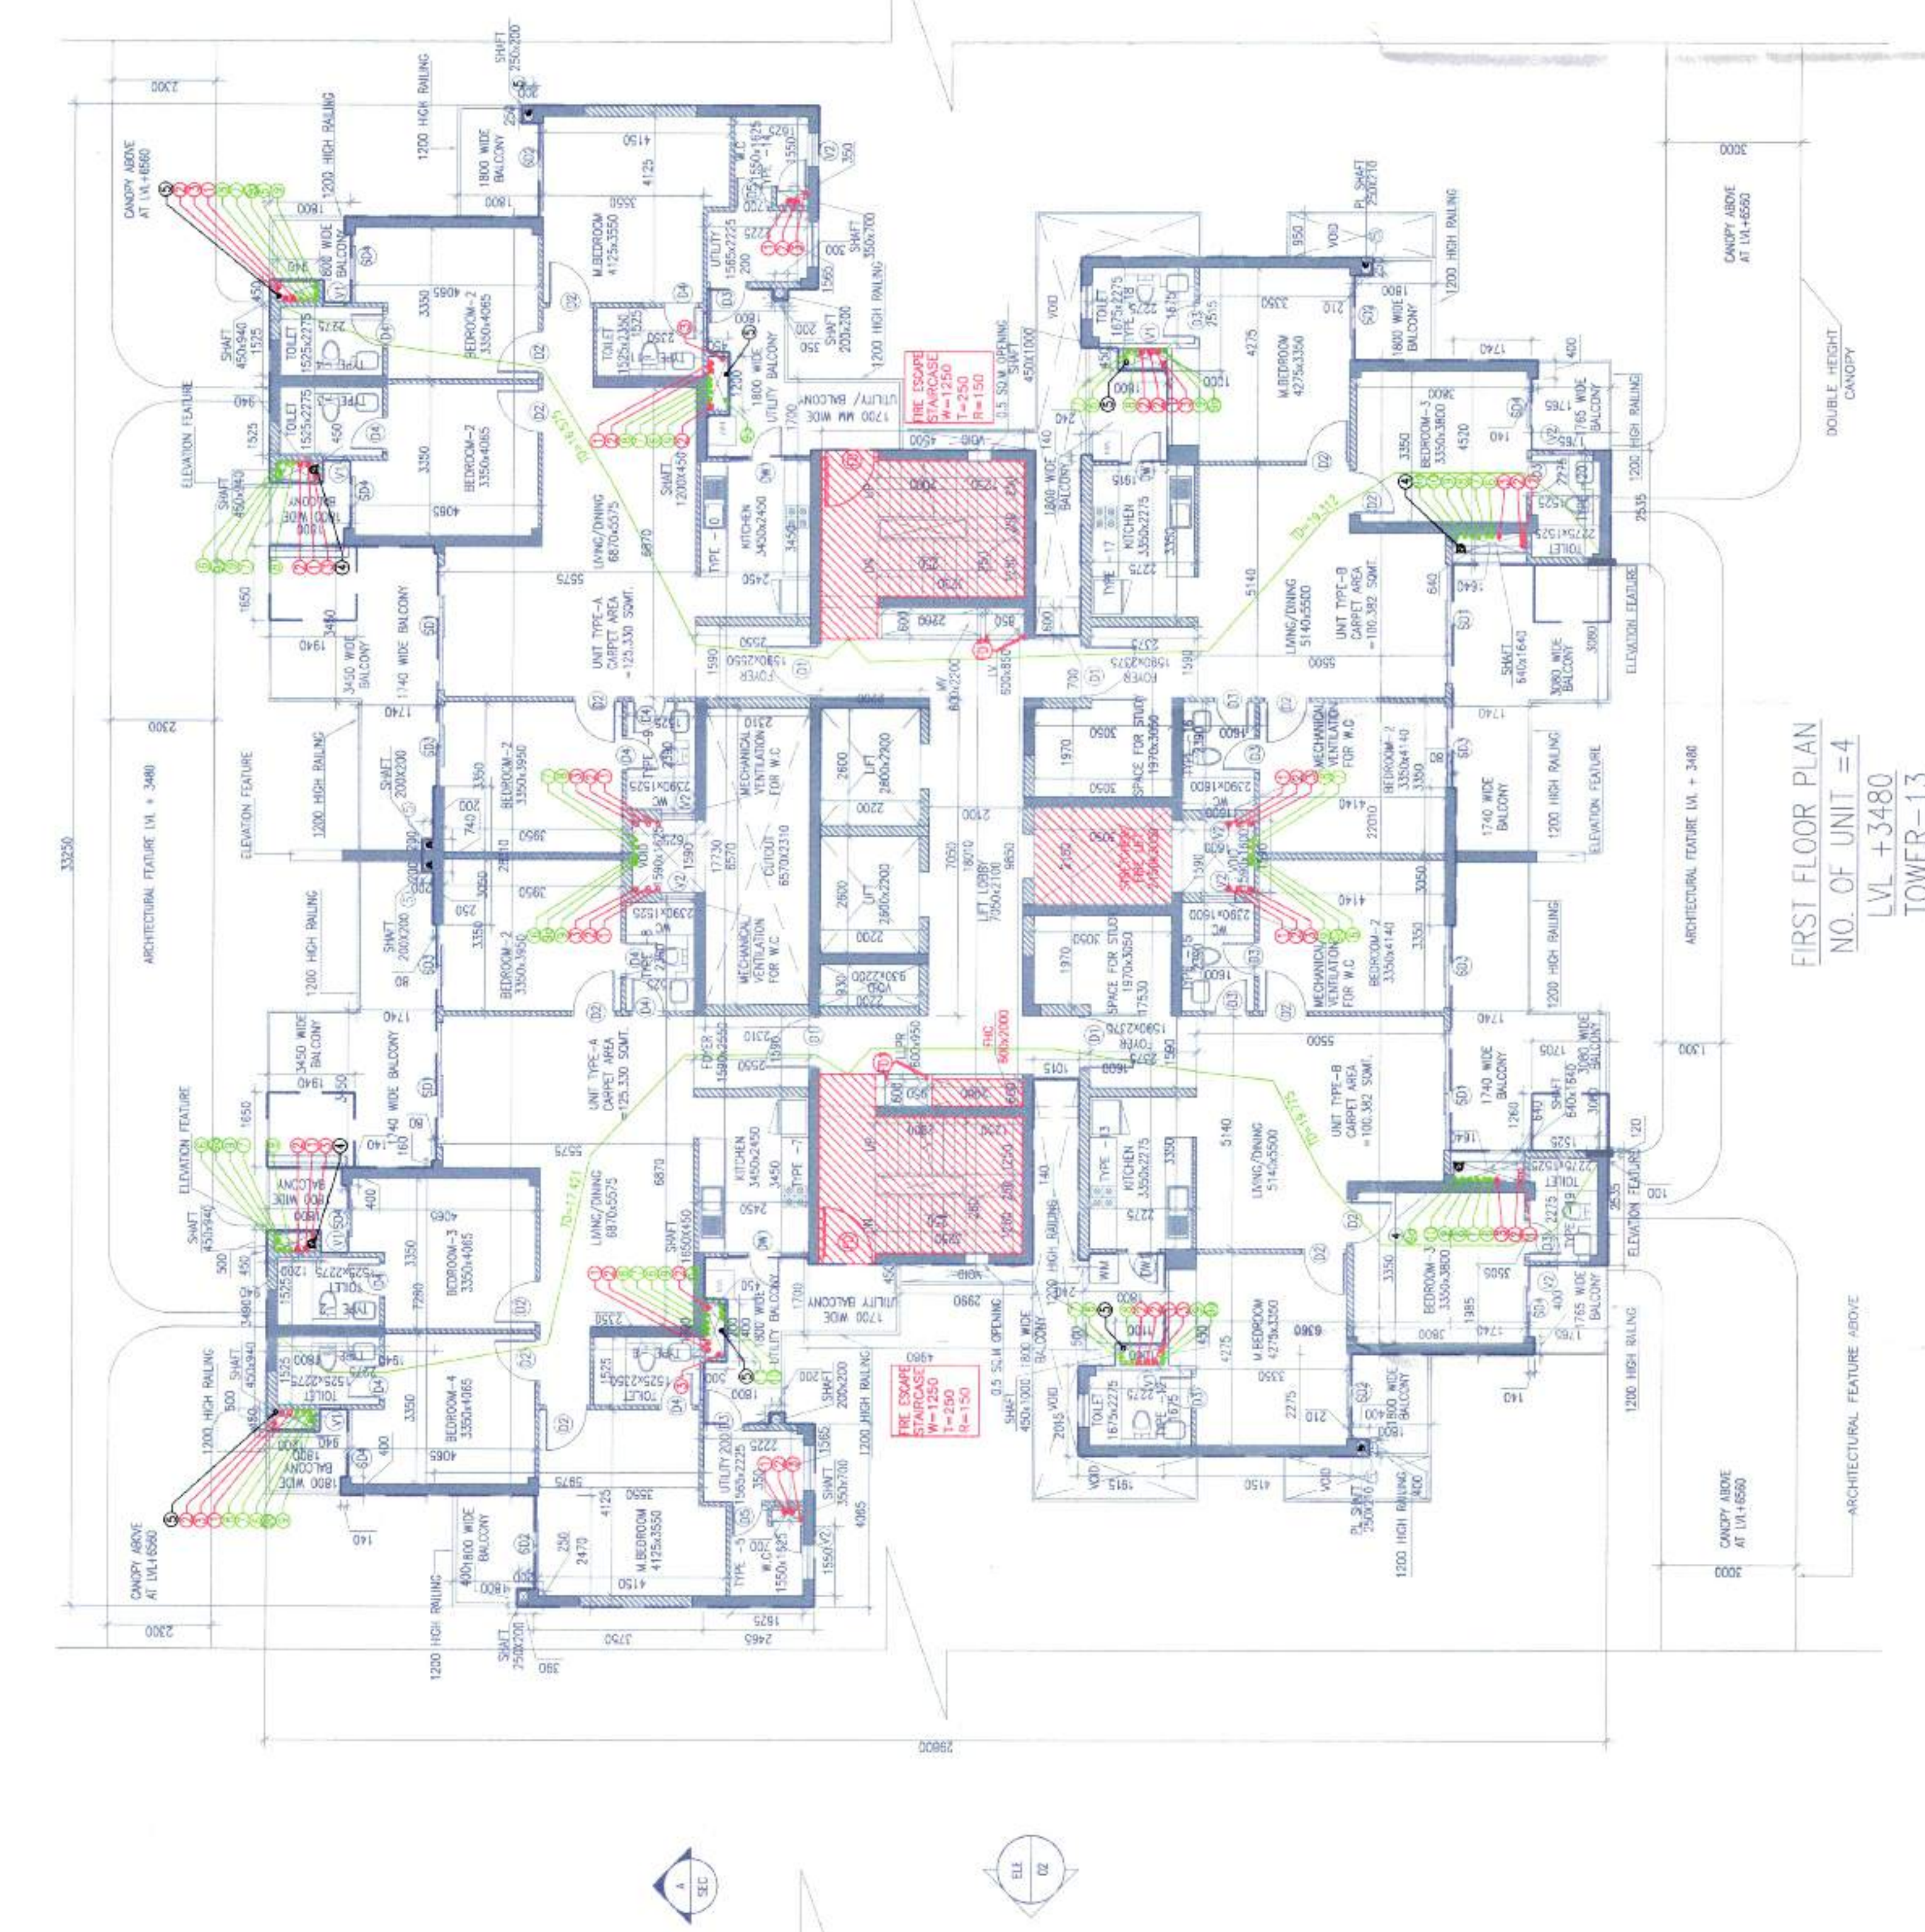


FIRST FLOOR PLAN
NO. OF UNIT = 4
LV + 3.40
TOWER-13

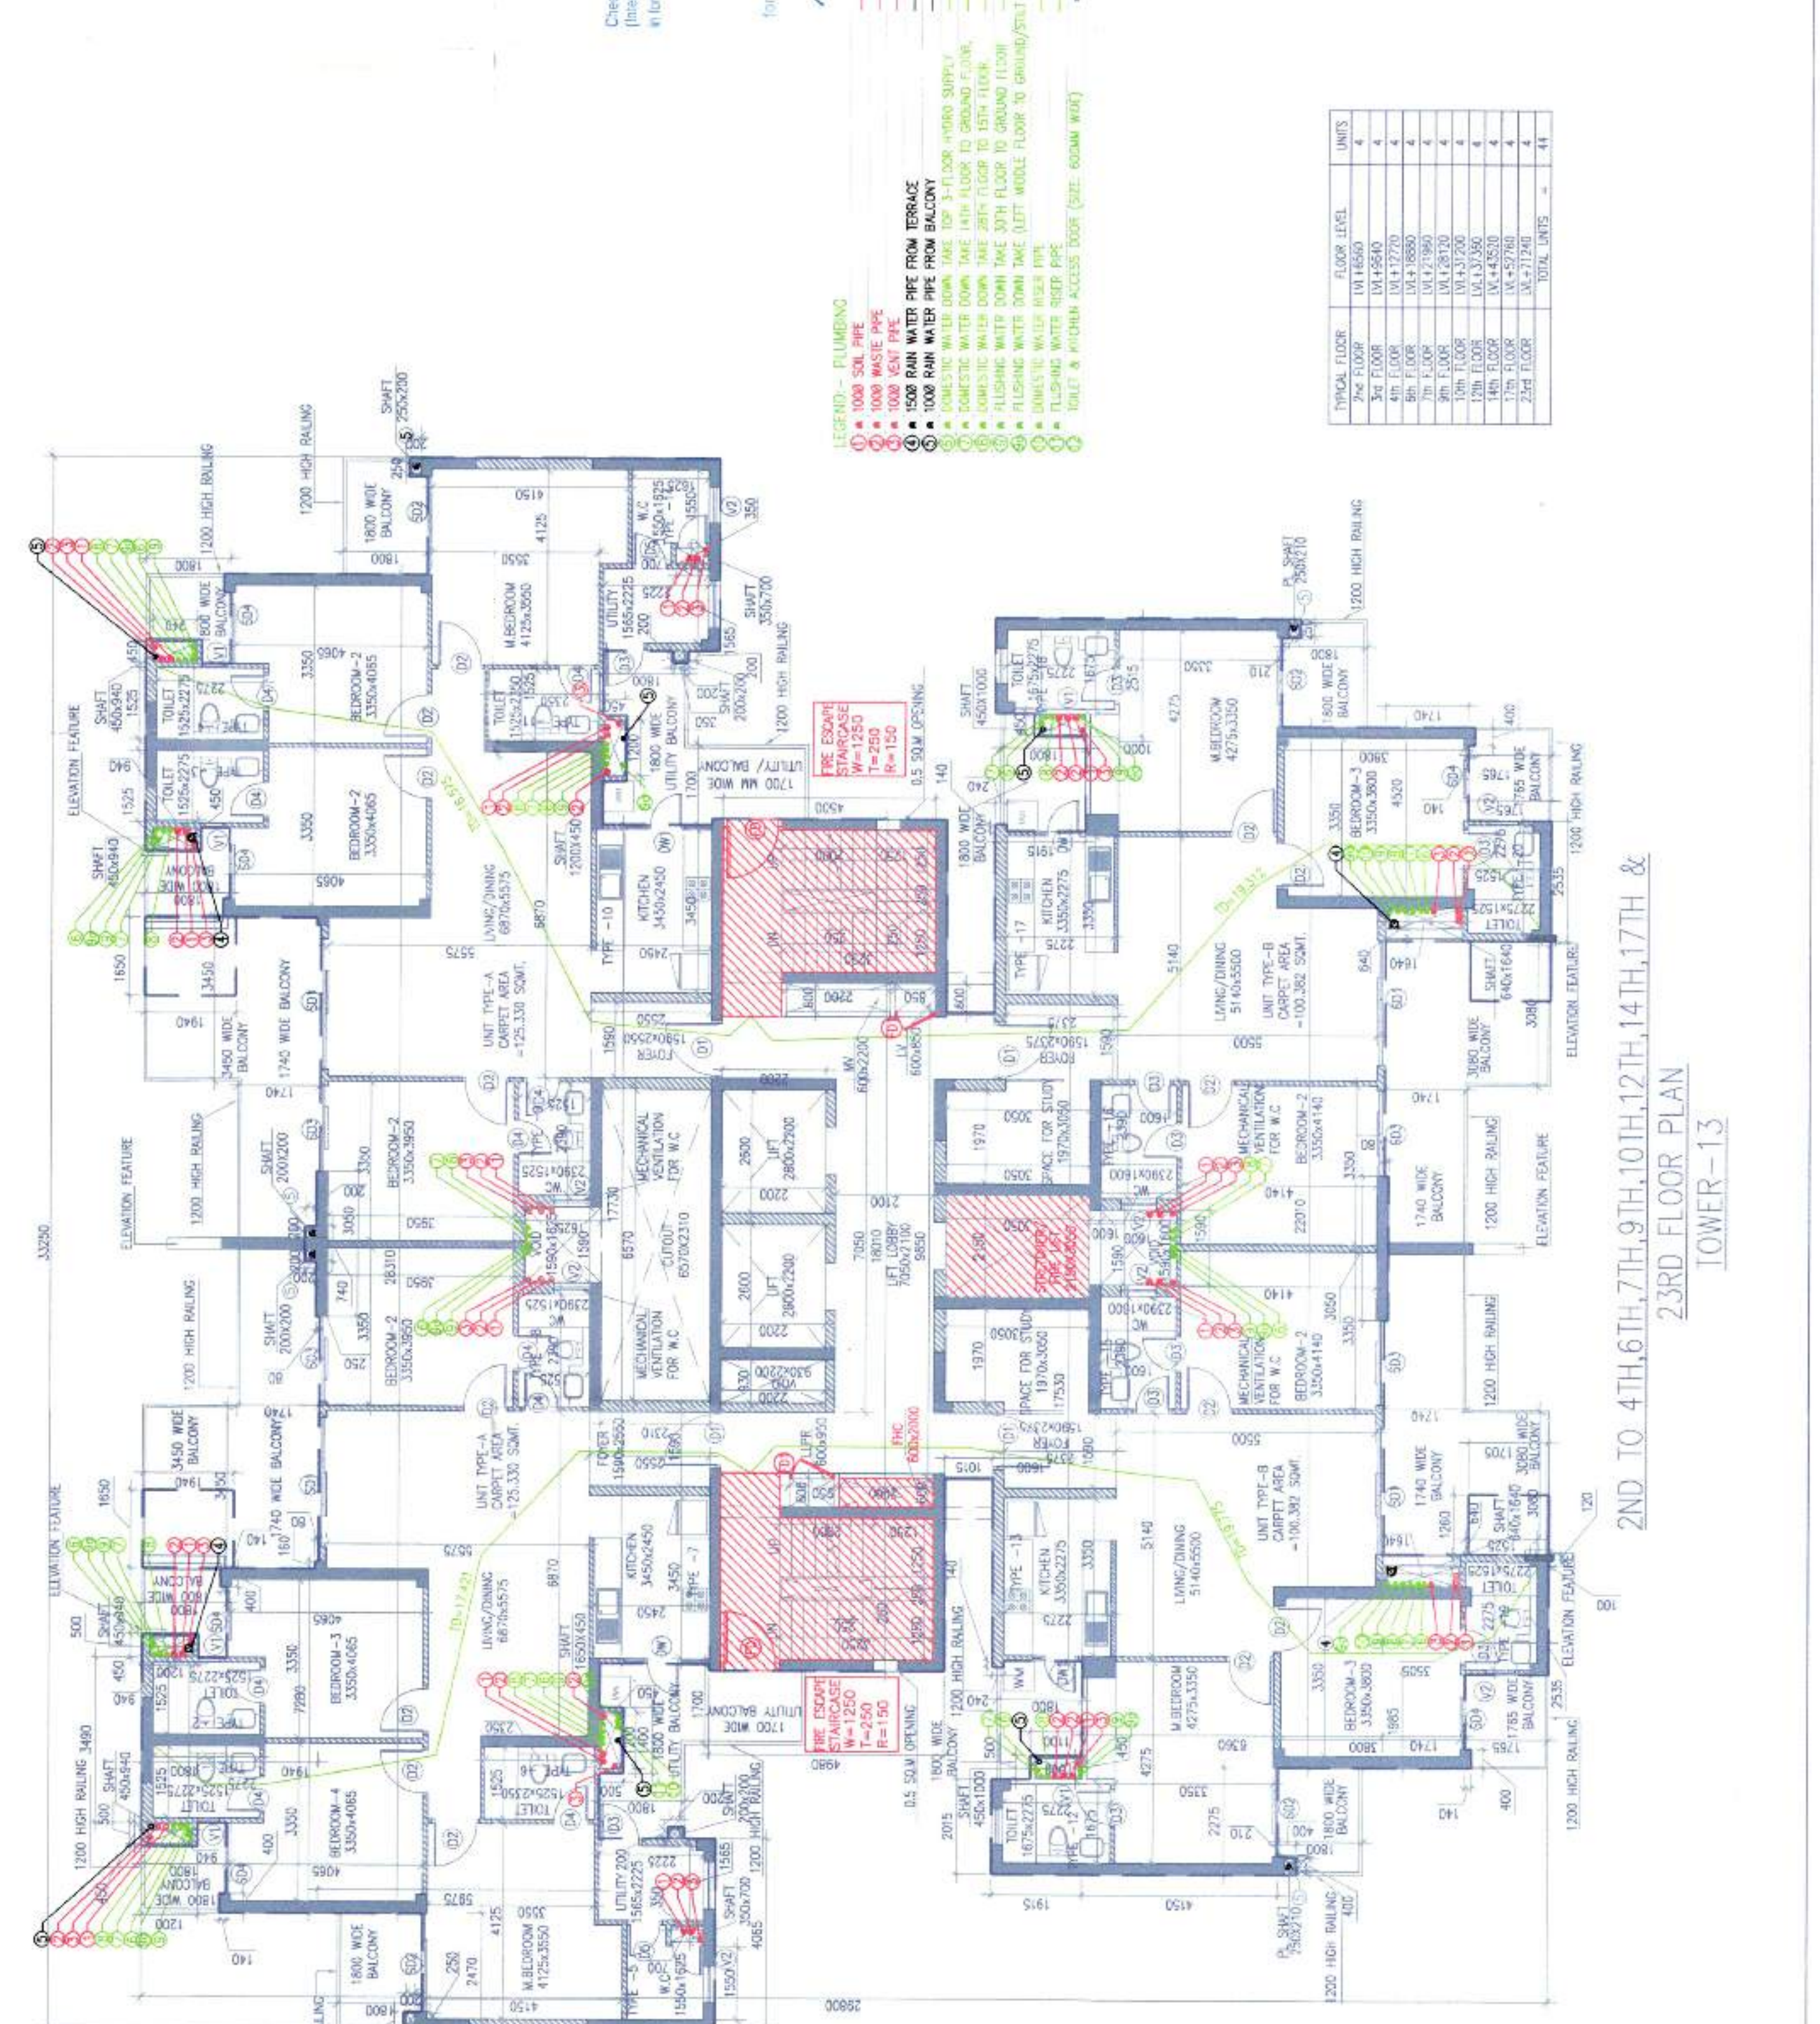

2ND TO 4TH, 6TH, 7TH, 9TH, 10TH, 12TH, 14TH, 17TH & 23RD FLOOR PLAN
TOWER-13

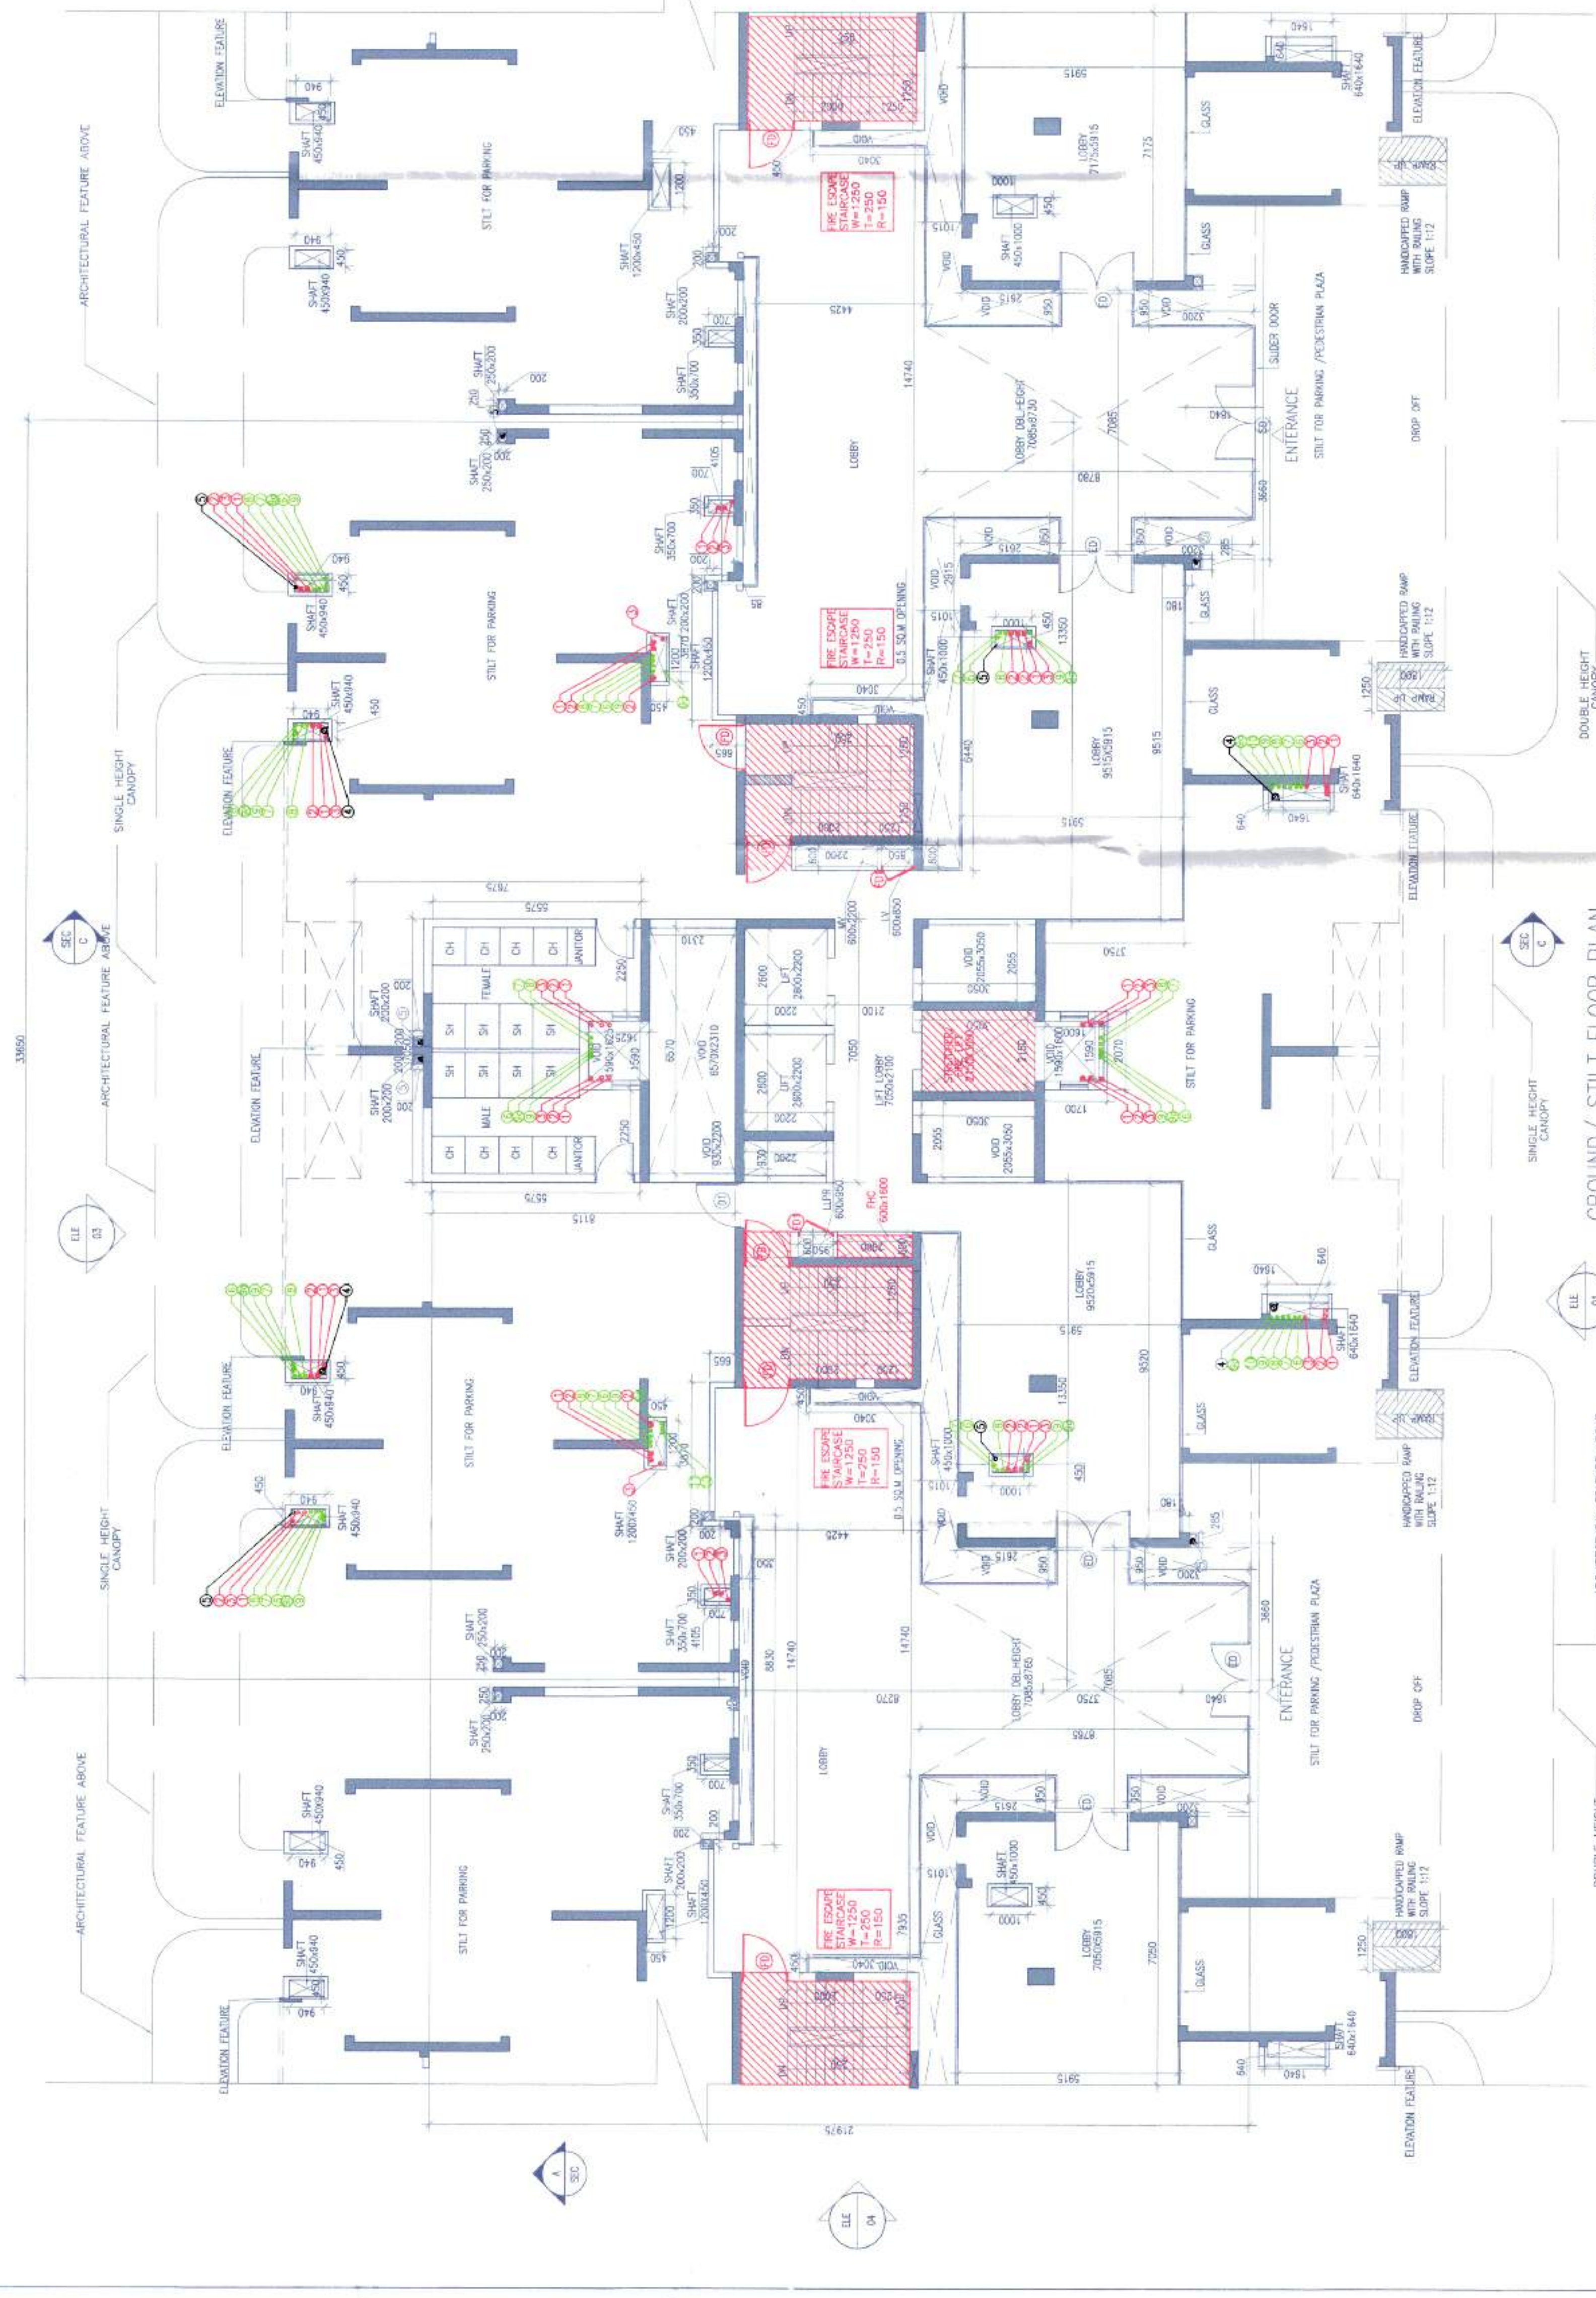

GROUND / STILT FLOOR PLAN
LV + 4.50
TOWER-13

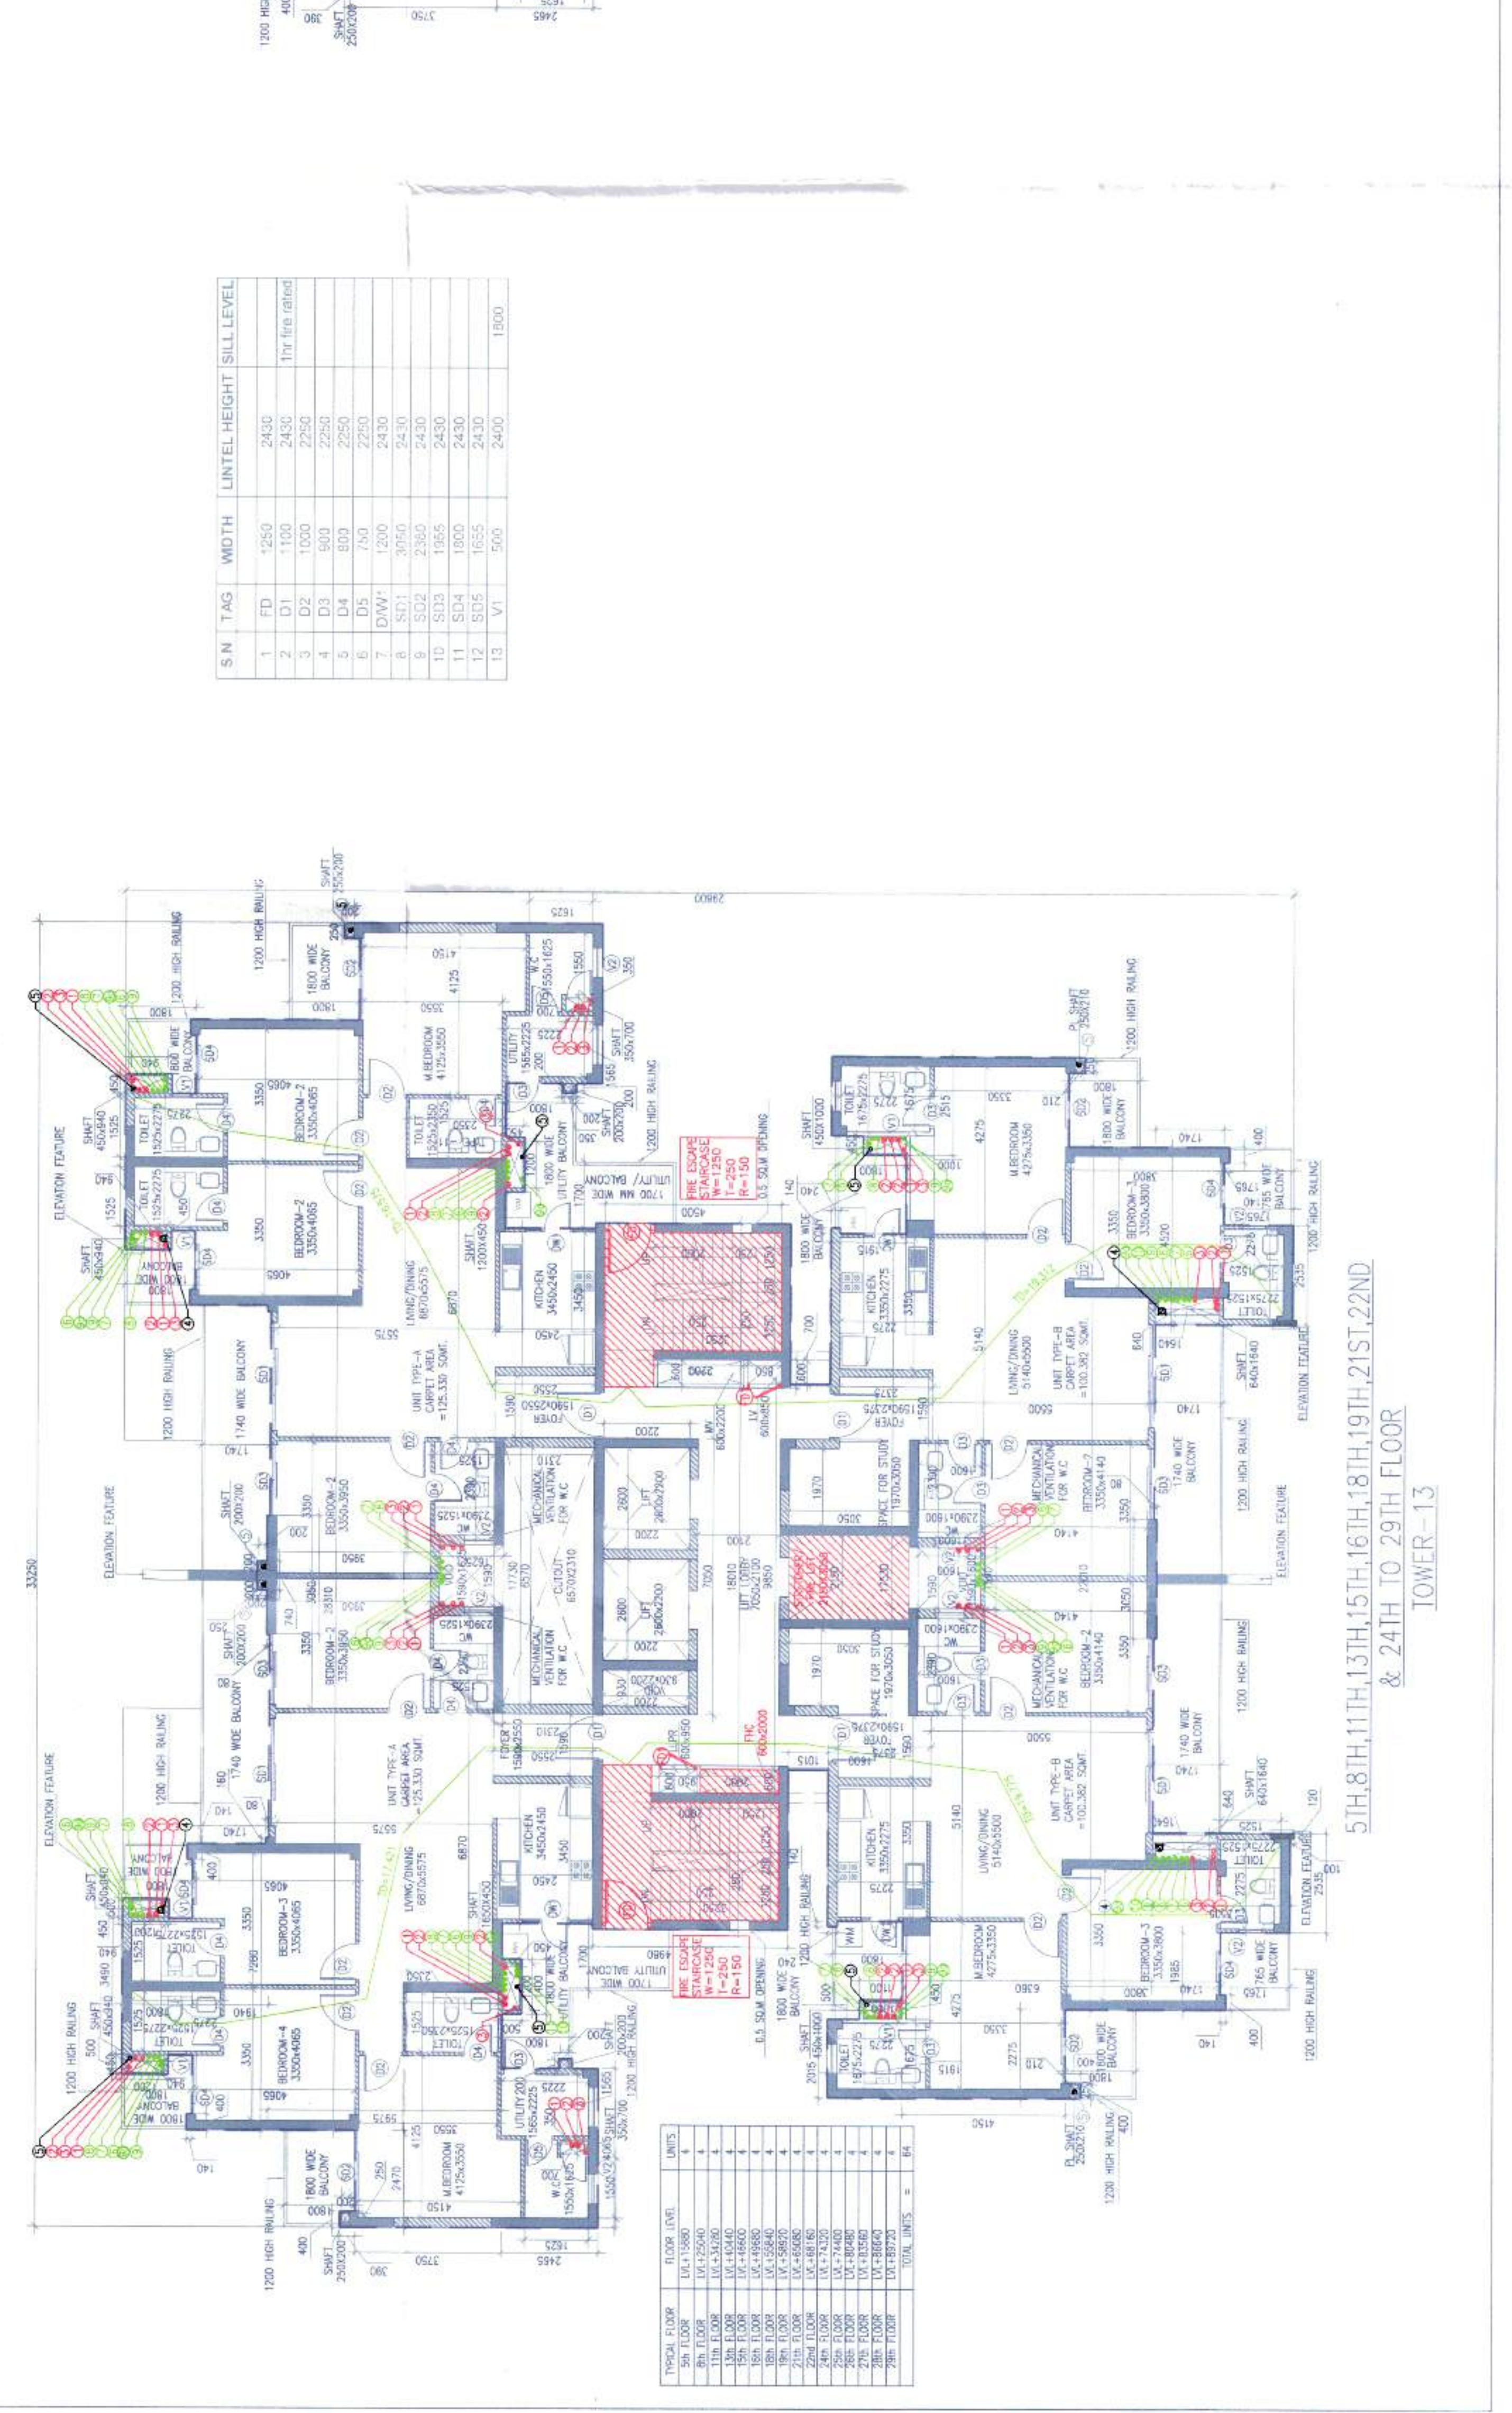

5TH, 8TH, 11TH, 13TH, 15TH, 16TH, 18TH, 19TH, 21ST, 22ND & 24TH TO 29TH FLOOR
TOWER-13