



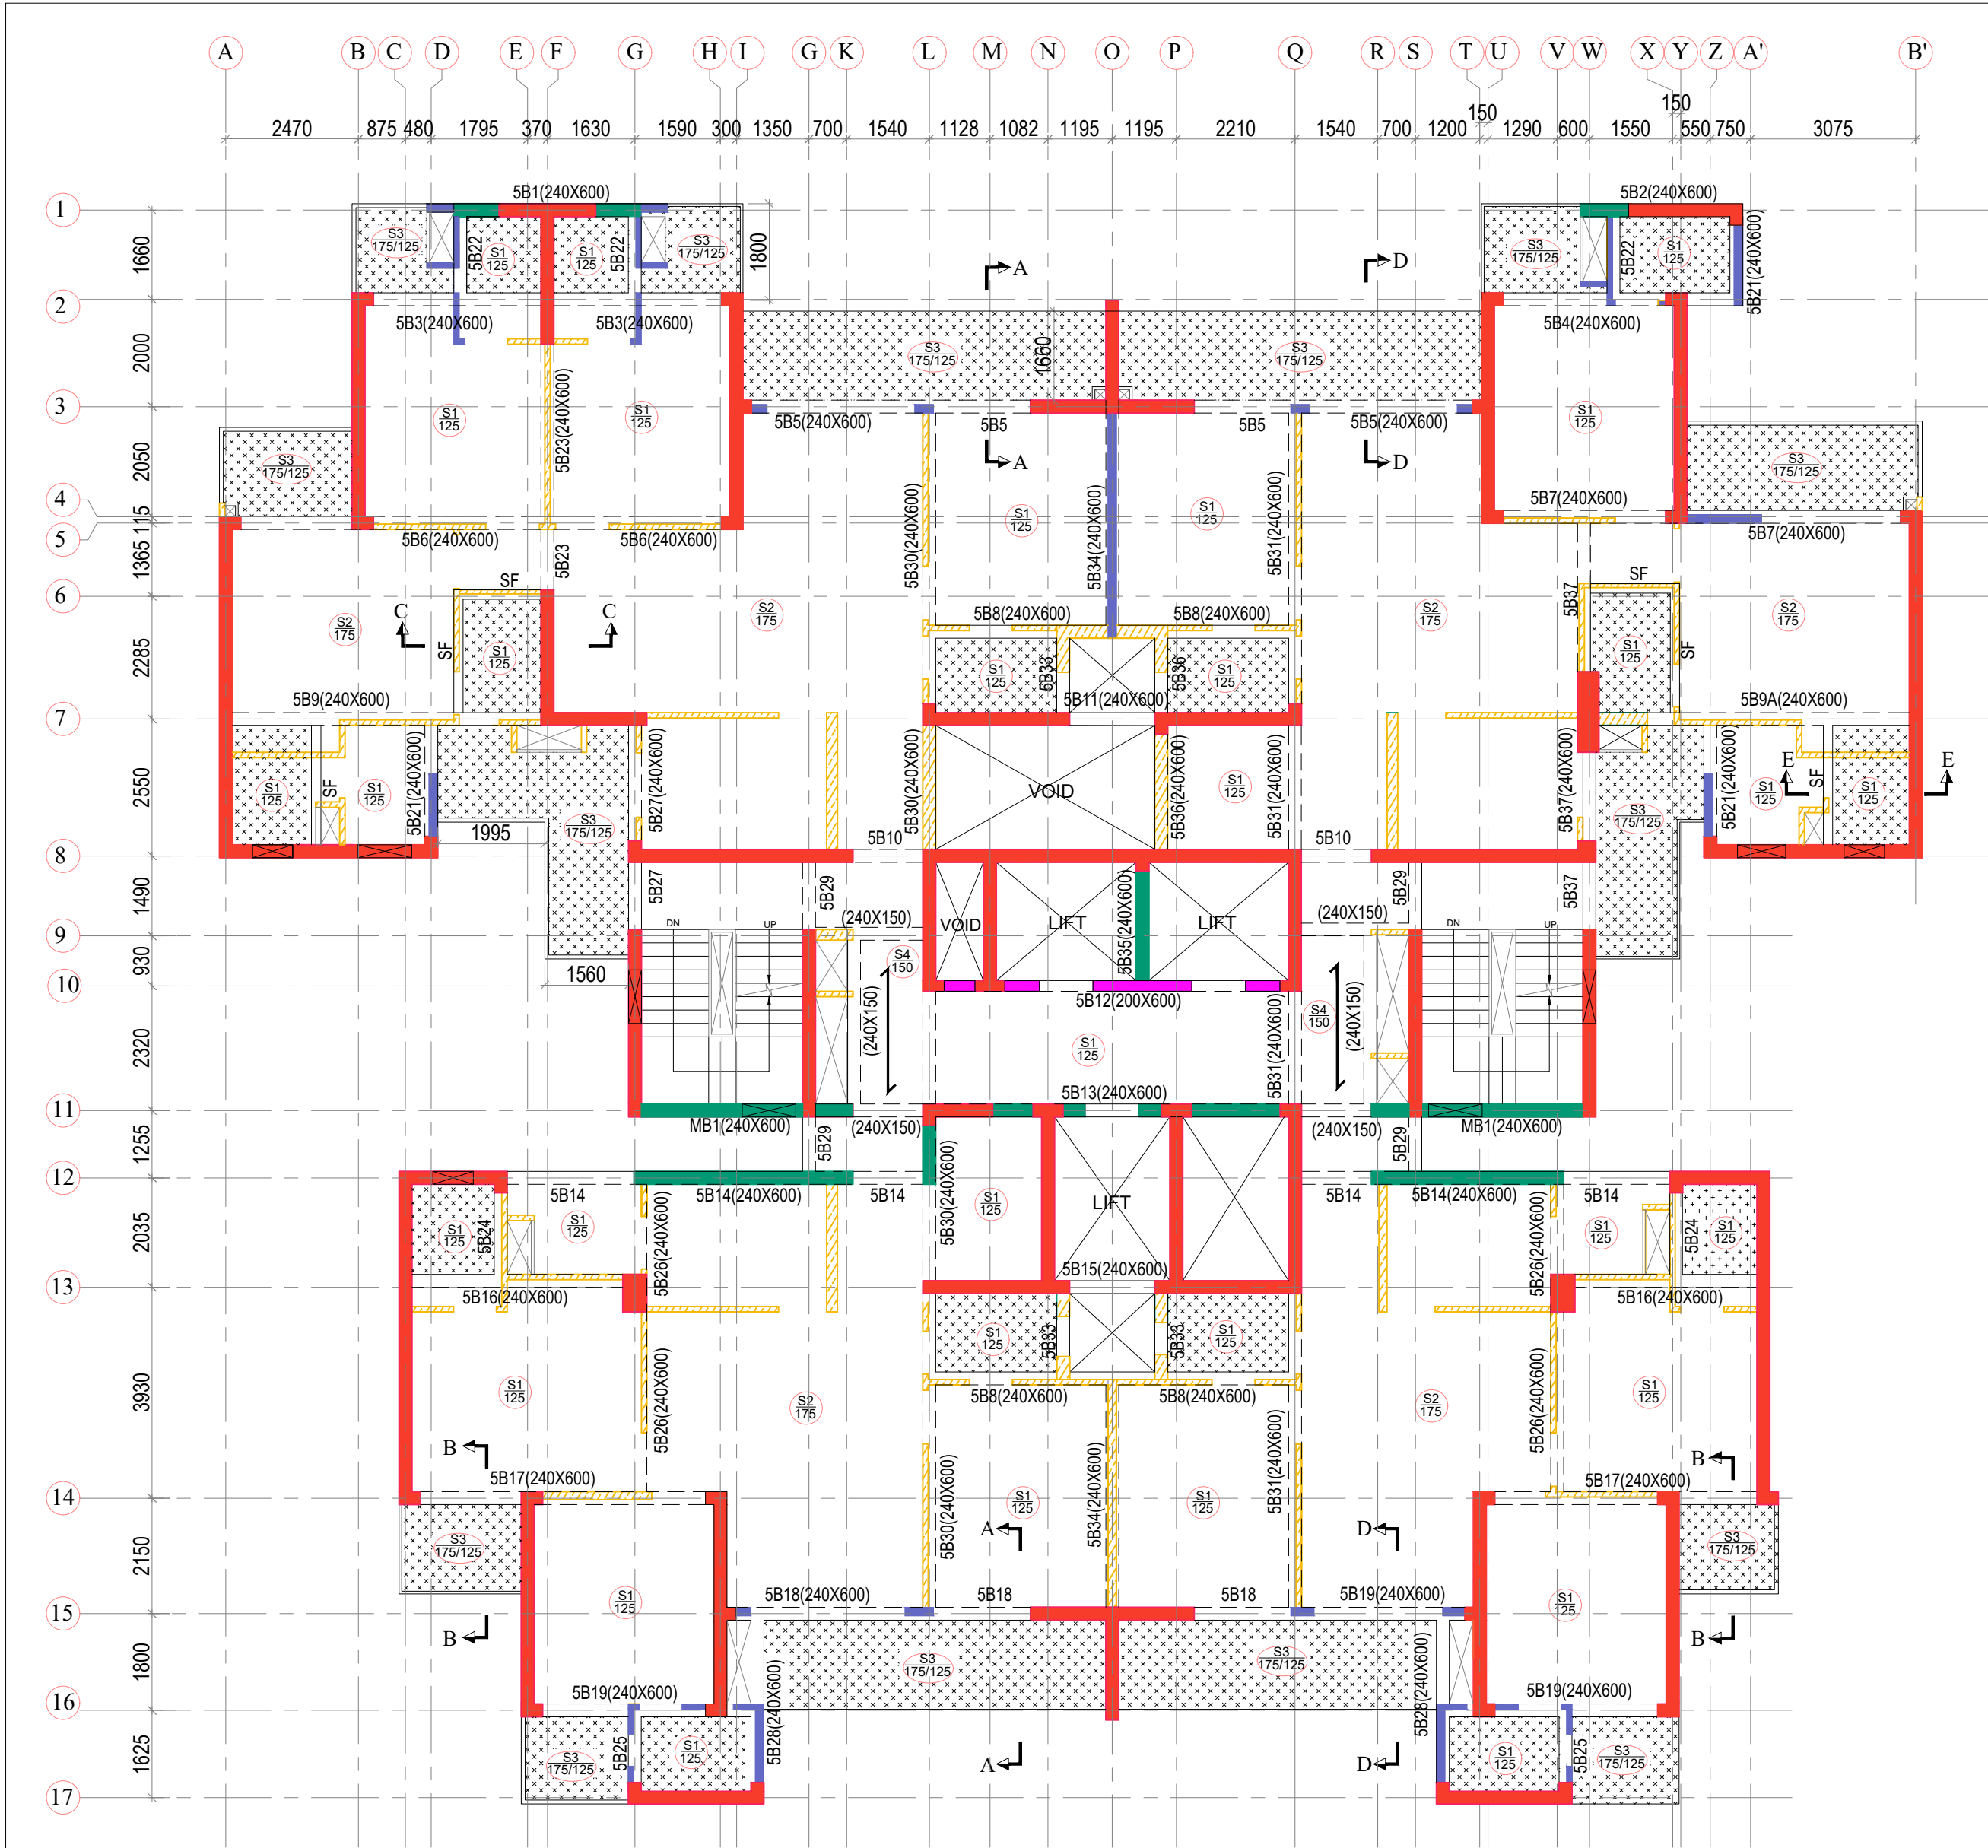










5th, 8th, 11th, 13th, 15th, 16th, 18th, 19th, 20th, 21st,
22nd, 24th to 30th FLOOR LVL FRAMING PLAN
(ALL BEAMS ARE (240x600) U.N.O.)

SLAB REINFORCEMENT SCHEDULE						
SLAB MARK	THICKNESS MM	REINFORCEMENT				
		SHORT SPAN		LONG SPAN		DISTRIBUTION STEEL WHERE NEEDED
		TOP EXTRA (AT SUPPORT)	BOTTOM	TOP EXTRA (AT SUPPORT)	BOTTOM	
S1	125	8Ø @150c/c	8Ø @150c/c	8Ø @150c/c	8Ø @150c/c	8Ø @200c/c
S2	175	10Ø @150c/c	10Ø @150c/c	10Ø @150c/c	10Ø @150c/c	8Ø @200c/c
S3	175/125	12Ø @125c/c	10Ø @200c/c	10Ø @200c/c	10Ø @200c/c	10Ø @200c/c
S4	150	10Ø @150c/c	10Ø @150c/c	10Ø @150c/c	10Ø @150c/c	8Ø @200c/c

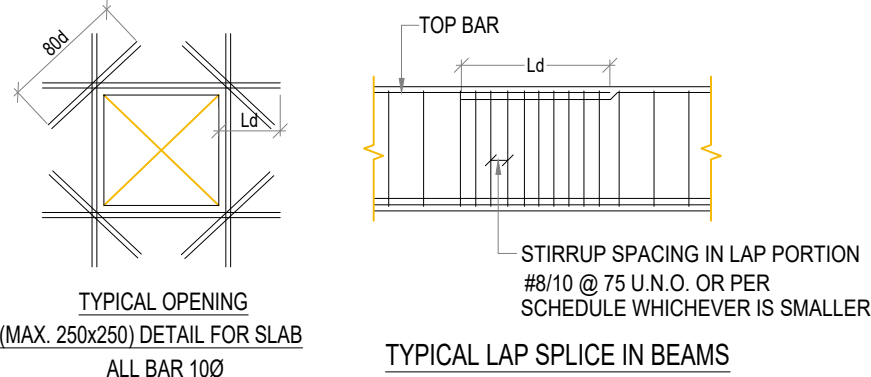

LEGEND :-

- 100MM SUNK
- COLUMN/STRUCTURAL WALL
- 240 MM THK. NON STRUCTURAL WALL
- 200 MM THK. AAC BLOCK WALL
- 160 MM THK. AAC BLOCK WALL
- AAC BLOCK WALL
- SF
- SLAB FOLD

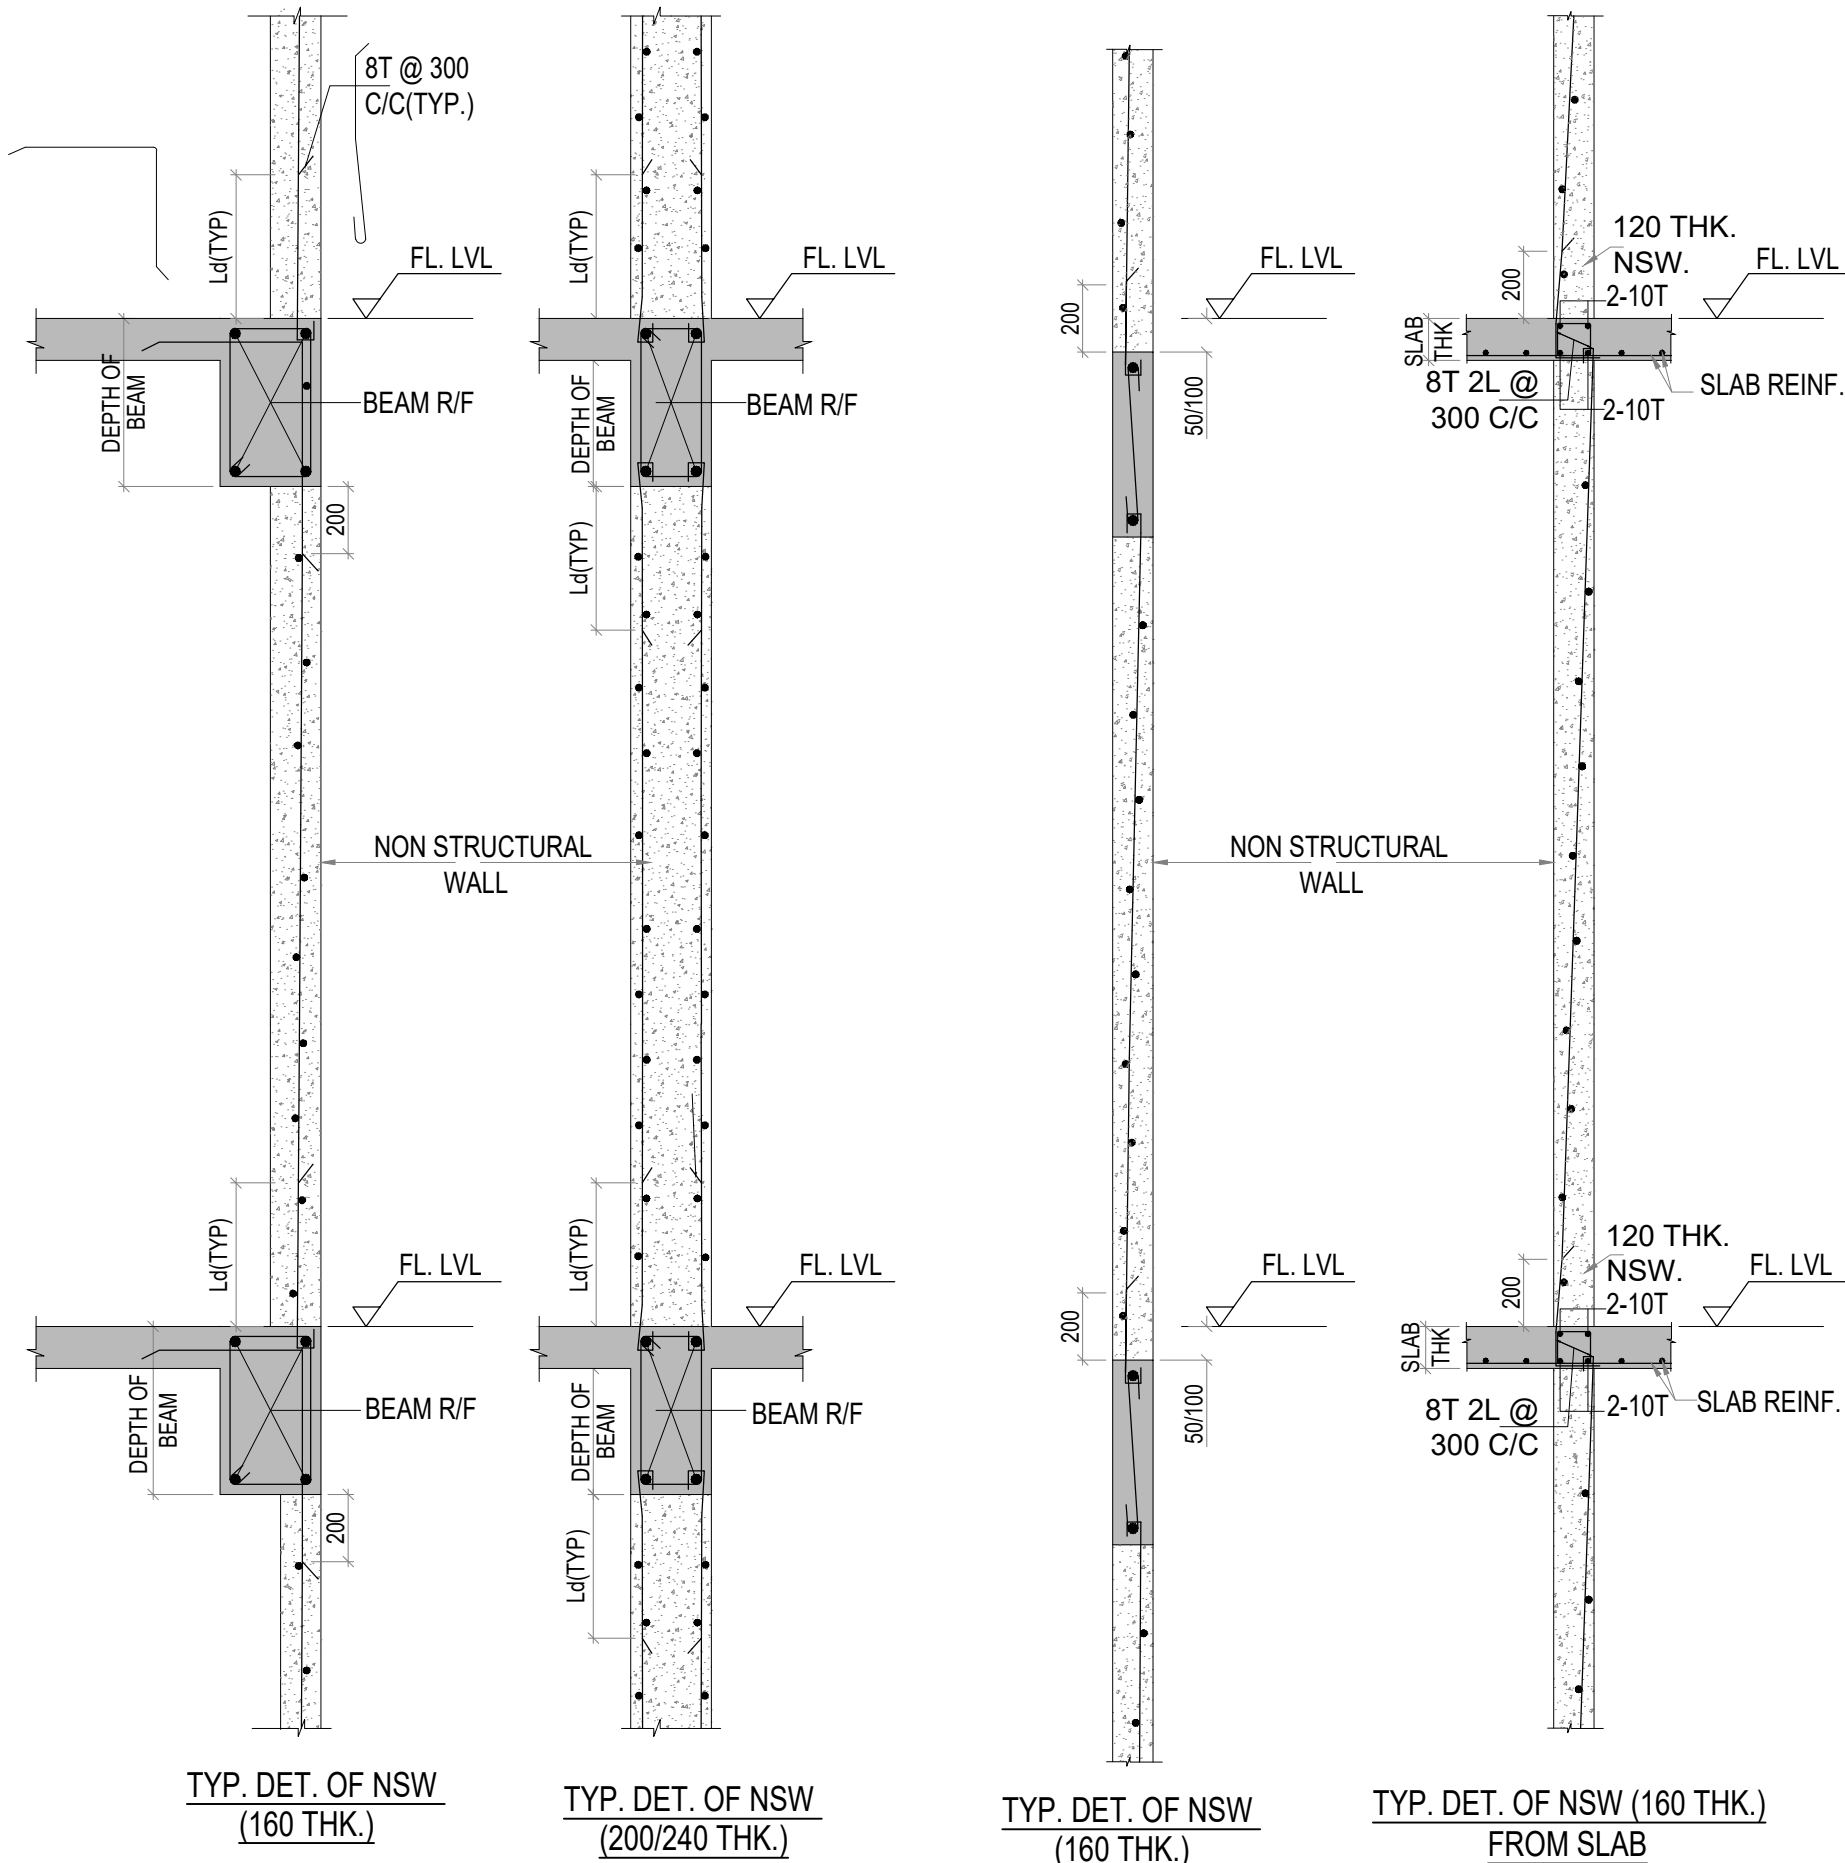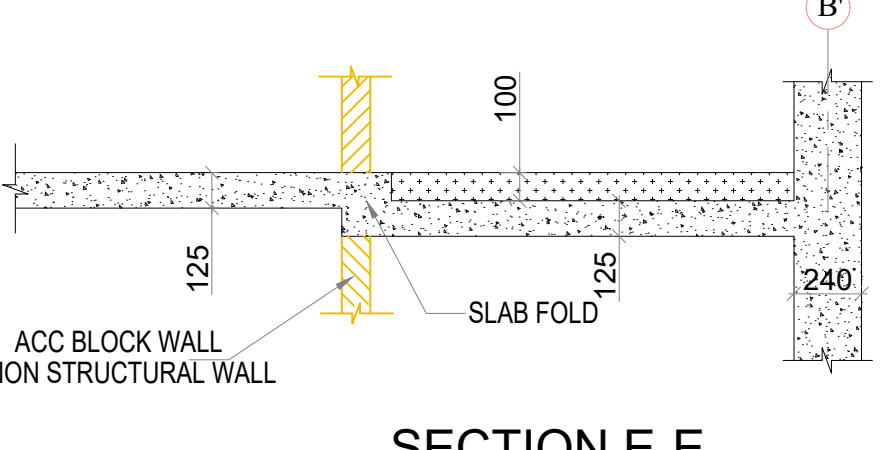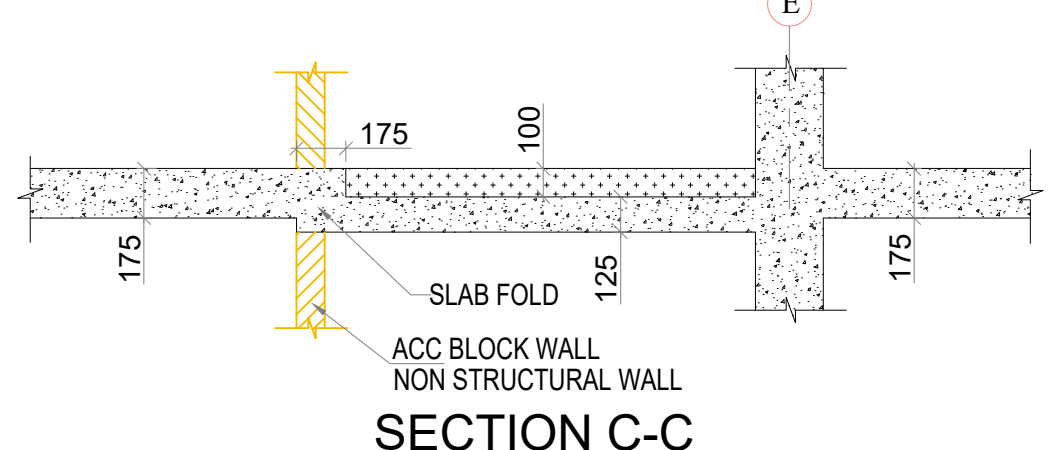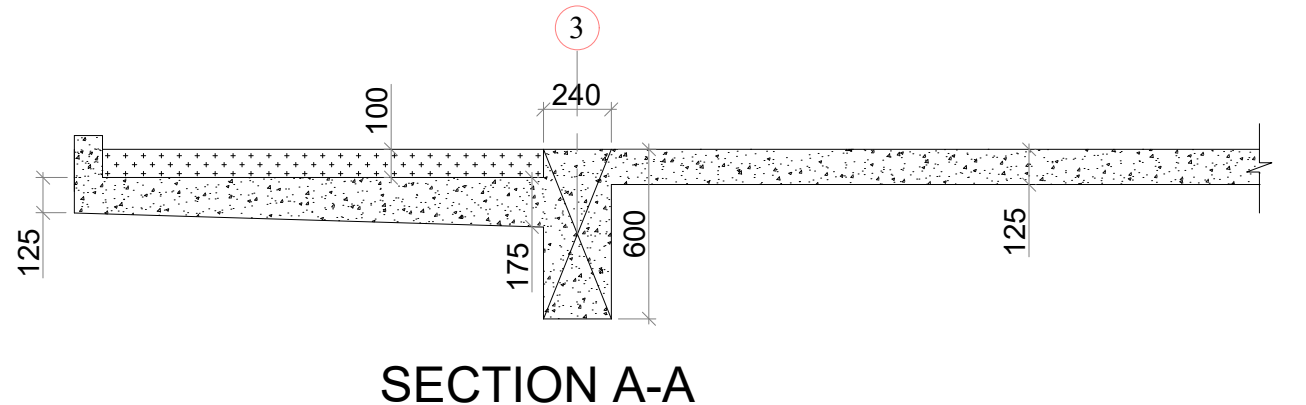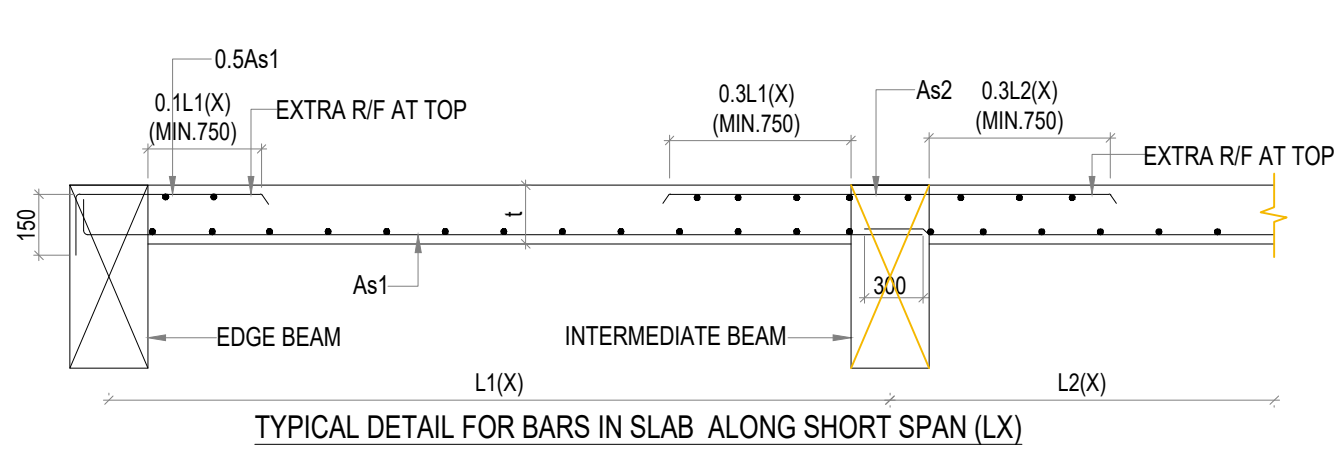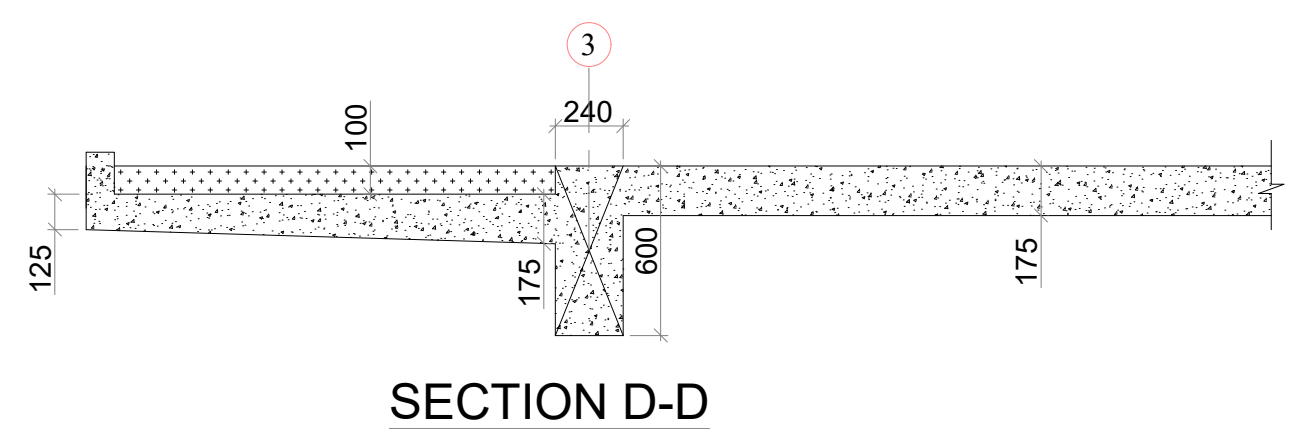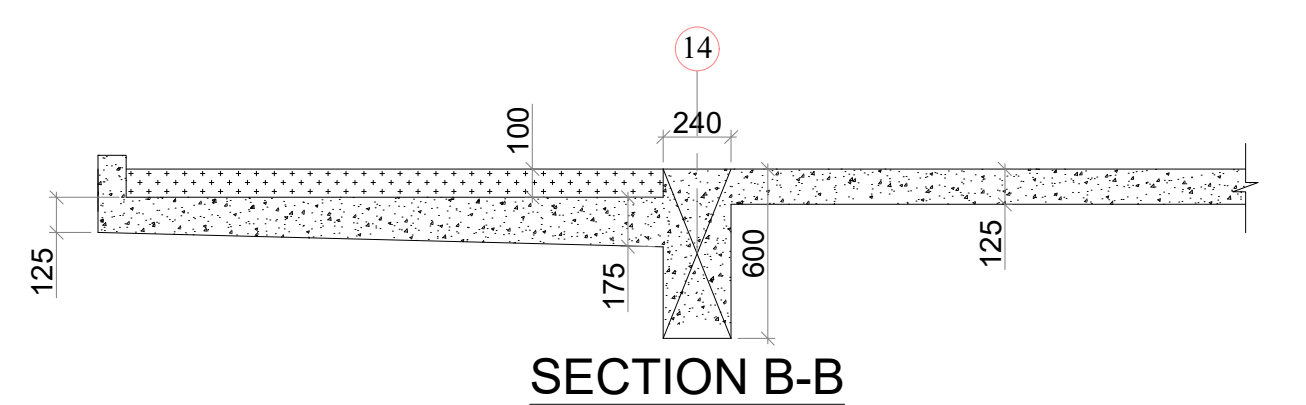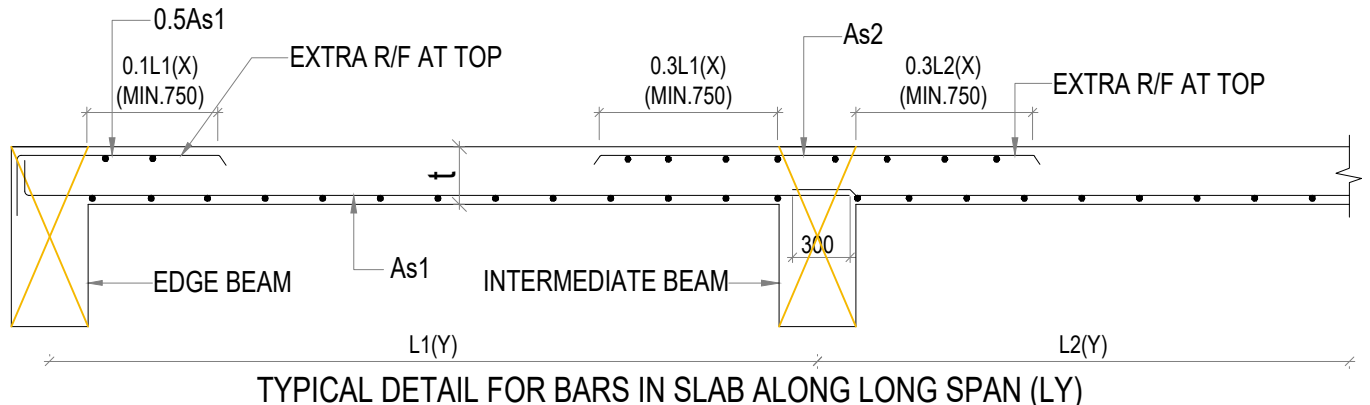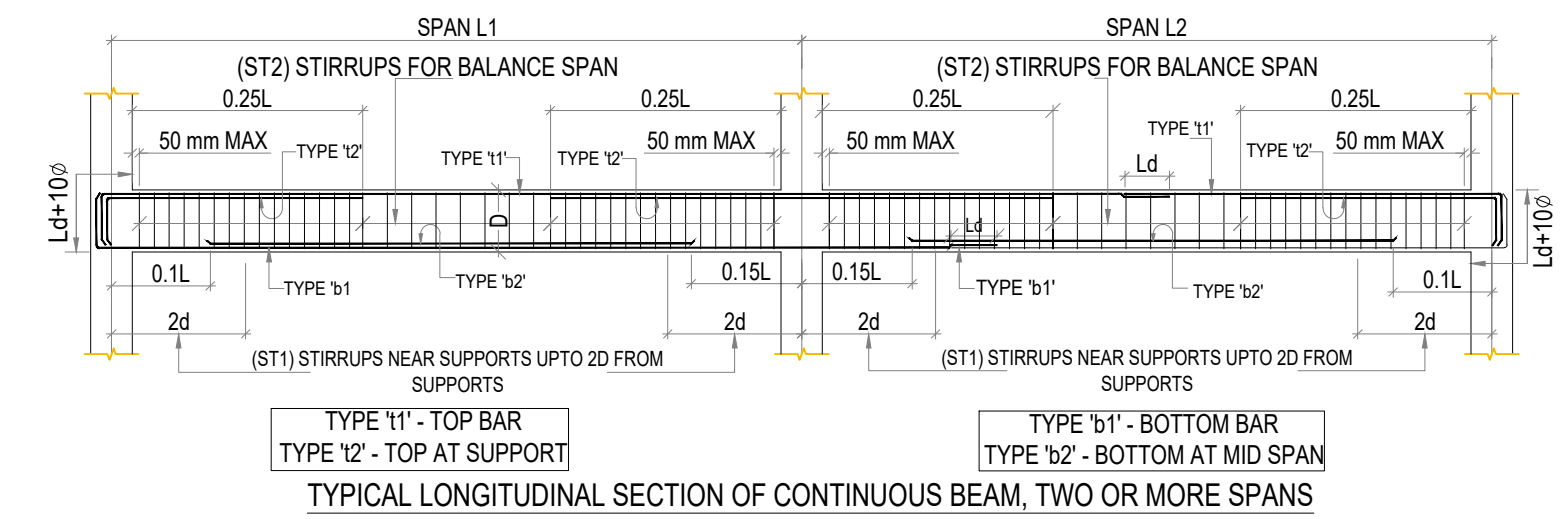

NOTES :-			REVISIONS			CLIENT / OWNER METRO EDUCATION AND WELFARE PVT. LTD.	STRUCTURAL CONSULTANT ACECON ENGINEERS A-269, L.G.F., SHIVALIK, MALVIYA NAGAR N. DELHI -17 E-Mail - ace@acecon.in, URL: www.acecon.in TEL. - +91-11-46089284, 5.6	DRAWING TITLE 5th, 8th, 11th, 13th, 15th, 16th, 18th, 19th, 20th, 21st, 22nd, 24th, & 30th FLOOR LVL FRAMING PLAN TOWER TYPE - F (2B+G+30)	DRAWN <i>Sahab singh Chaudhary</i> DESIGN <i>M. Nadeem</i>
1. ANY DISCREPANCY IN THE DRAWING SHOULD BE BROUGHT TO THE NOTICE OF THE CONSULTANTS BEFORE THE EXECUTION OF THE WORK.	6. THE CLEAR COVERS WILL BE MAINTAINED AS FOLLOWS.	10. ALL THE LEVELS MUST BE CHECKED WITH ARCH. DWG.	REV. NO.	DATE	DESCRIPTION				
2. ANY DISCREPANCY IN THE DIMENSIONS, GIVE PRECEDENCE TO THE DIMENSIONS IN ARCHITECTURAL DRAWINGS.	a) FOUNDATIONS ON EARTH FACE - 50mm, INSIDE FACE - 50mm.	11. M-30 FOR RAFT, FLOOR, BEAM & SLAB.	R0	15.12.2022	SUBMISSION DRAWING	ARCHITECT STUDIO SYMBIOSIS India Germany UK BUDAPEST G-79, Sector 48, Delhi-NCR U.P. 201001, Noida TEL. +91 0120 4228079 E-MAIL: info@studio-symbiosis.com www.studio-symbiosis.com	PROJECT PROPOSED GROUP HOUSING COLONY (MIX LAND USE) UNDER TOD ZONE FOR (80% GH COMPONENT AND 10% COMMERCIAL COMPONENT) ON THE AREA MEASURING 15.99375 ACRES (LICENCE NO 213 OF 2022 DATED 27/12/22) IN REVENUE ESTATE OF VILLAGE CHAUMA, IN SECTOR 111 GURUGRAM HARYANA BEING DEVELOPED BY METRO EDUCATION AND WELFARE PVT. LTD.	DRAWING NO. ACECON ST 11	CHECKED <i>S.M.Adnan</i> SCALE <i>N.T.S.</i>
3. THE DRAWING SHALL NOT BE SCALED ONLY WRITTEN DIMENSIONS SHALL BE FOLLOWED	b) FLOOR BEAMS - 40mm, FLOOR SLABS - 25mm.	12. THIS BUILDING HAS BEEN DESIGNED FOR (2B+G+30) STOREY.							
4. THIS GENERAL ARRANGEMENT DRAWING REFERS TO ARCHITECTURAL DRAWINGS OF THE PROJECT.	c) COLUMNS - 40mm.								
5. CEMENT WILL BE PORTLAND CEMENT OF 43 GRADE. THE STEEL REINFORCEMENT	d) SHEAR WALL - 40mm.								
	7. WORK IS TO BE EXECUTED AS/ BIS CODES.								
	8. THE DESIGN IS BASED ON REPORTED SBC OF () KN /SQM								
	9. SUFFICIENT SUPPORTS AND CHAIRS MUST BE PROVIDED TO SUPPORT TOP LAYERS OF STEEL.								