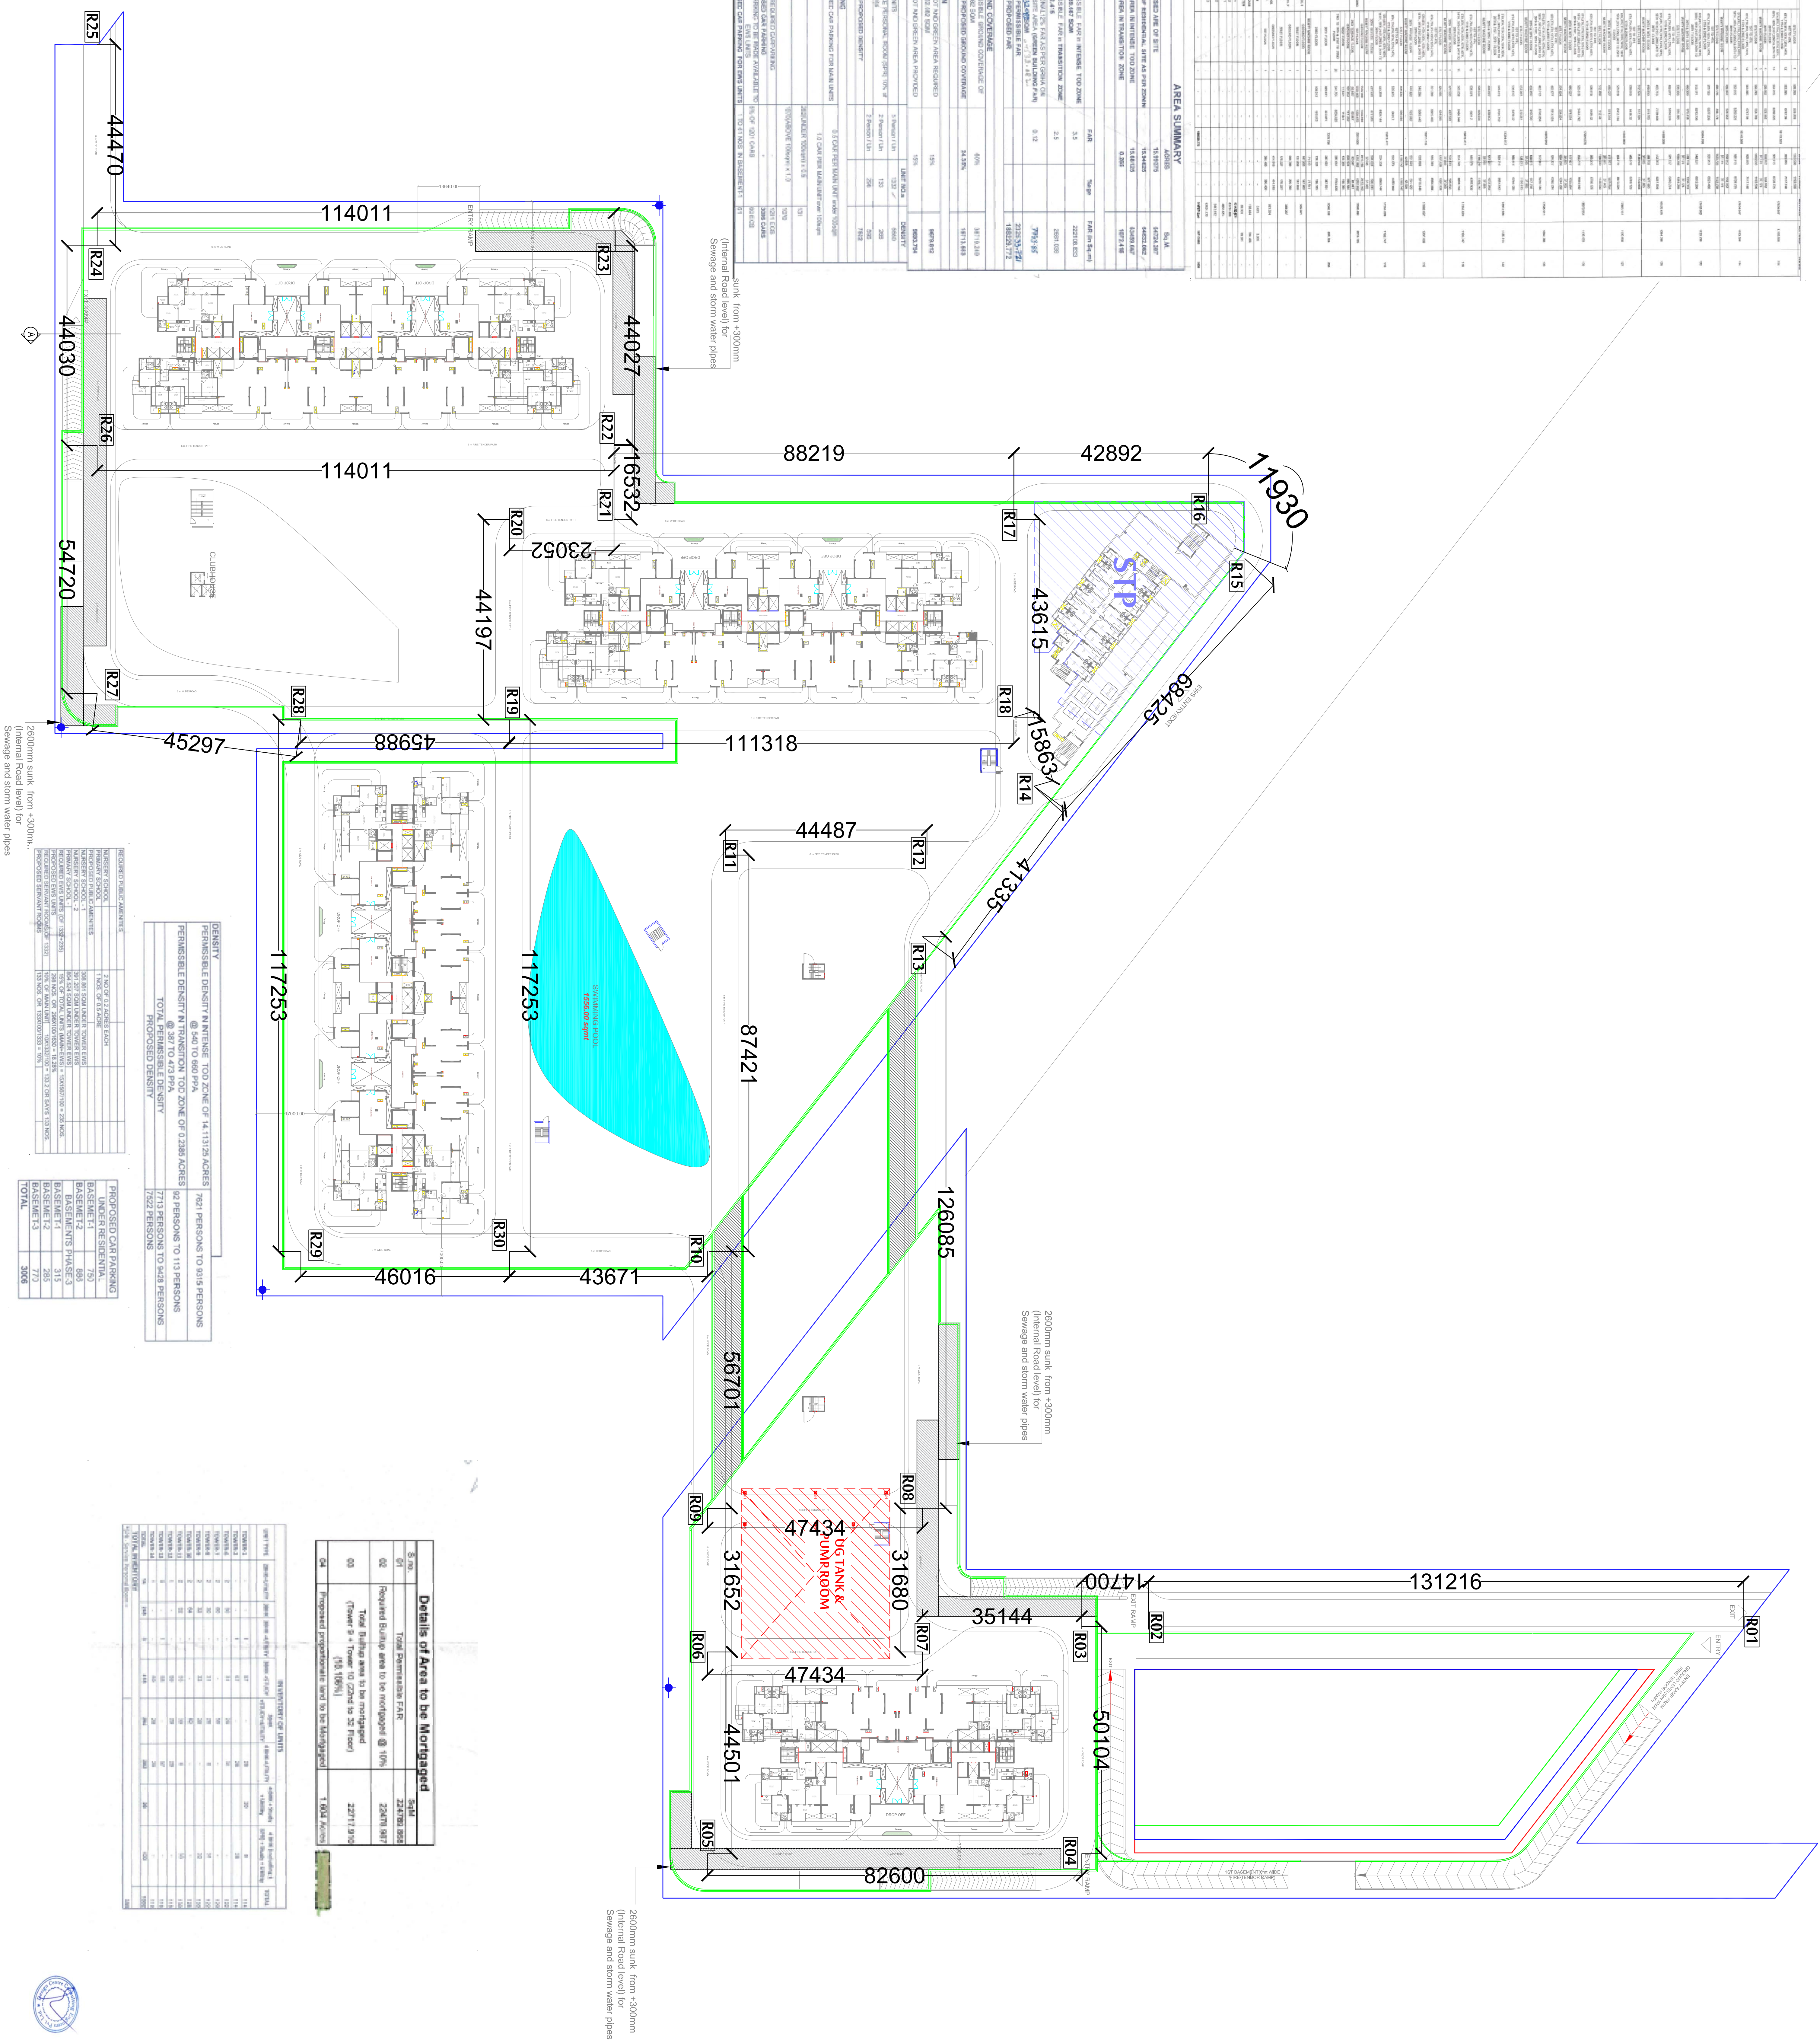


[illegible][illegible]

OWNER'S SEAL <i>[Signature]</i> DATE: 21/10/2023 TO BE RECD AND INSD OFFICE MEMO NO: 2350 DATE: 21/10/2023 AMT 01/PTA AC 01/PTA GA/20/11/2014 <i>[Signature]</i>	ARCHITECTS SEAL & SIGNATURE <i>[Signature]</i> DATE: 21/10/2023 ATP	Drawing Title:- DEC-2022 Scale : 1:500	Drawing No:- ST-01 Site Plan ROAD LAYOUT FOR SUBMISSION Sanctioning Engineer (P.O.) for Chief Engineer 1, HSPD <i>[Signature]</i> Checked and found ok for Proc. Issued (Initials) Stamp only subject to forwarding in to Secretary, HSPD, Hyderabad
--	---	---	---