

Building plans have been checked and found in order as per Public Health Services point of view.

1. BUILDING WILL BE DESIGNED (STRUCTURES) AS PER RELEVANT IS CODES FOR EARTH QUAKE RESISTANCE.
2. THE BUILDING IS ARTIFICIALLY LIT AND MECHANICALLY VENTILATED.

LEGEND: -

PROJECT:

REVISED BUILDING PLANS OF GROUP HOUSING COLONY AREA MEASURING 25,087 ACRES (LICENSE NO. 123 OF 2012 DATED 20-12-2012 IN SECTOR-63, GURGAON BEING DEVELOPED BY ARLIE BUILDERS & DEVELOPERS PVT. LTD. AND OTHERS IN COLLABORATION WITH DLF HOME DEVELOPERS LTD (EARLIER KNOWN AS DLF NEW GURGAON HOME DEVELOPERS PVT LTD)

ARCHITECTURE:
ARCOP

ARCOP ASSOCIATES PVT LTD
Plot No. 36B, Sector-32, Institutional Area,
Gurgaon, Haryana. 122001. India
Tel.: 91-124-4595500
Fax: 91-124-4595550

TO BE READ WITH THIS OFFICE
MEMO NO. 2097
DATE: 20-01-2023

STP(HQ) STP(HQ) STP(G) CIP(H)
 Member BPAC BPAC BPAC
 STP(HQ) STP(HQ) STP(G) CIP(H)
 Member BPAC BPAC BPAC

TP(HQ)

②

ARCHITECT'S SEAL
& SIGNATURE

DATE: 04/04/2018

HAILEEN BHATTNAGARI
ARCHITECT
C4 A11A

Registration No.: CA/2003/32077
14795

JAN - 2023

DATE: 2020.	SCALE: 1:1000	Drawing No: -
Drawing Title: -		STREET LIGHTING & TR 04

STILT FLOOR AREA CALCULATION



1. BUILDING WILL BE DESIGNED (STRUCTURES) AS PER RELEVANT IS CODES FOR EARTH QUAKE RESISTANCE.
2. THE BUILDING IS ARTIFICIALLY LIT AND MECHANICALLY VENTILATED.

LEGEND: -

PROJECT :

REVISED BUILDING PLANS OF GROUP
HOUSING COLONY AREA MEASURING 25.087
ACRES (LICENCE NO. 123 OF 2012 DATED
20-12-2012 IN SECTOR-63, GURGAON, BEING
DEVELOPED BY ARLIE BUILDERS &
DEVELOPERS PVT. LTD. AND OTHERS IN
COLLABORATION WITH DLF HOME
DEVELOPERS LTD) EARLIER KNOWN AS DLF
NEW GURGAON HOME DEVELOPERS PVT.LTD)

1. BUILDING WILL BE DESIGNED (STRUCTURES) AS PER RELEVANT IS CODES FOR EARTH QUAKE RESISTANCE.
2. THE BUILDING IS ARTIFICIALLY LIT AND MECHANICALLY VENTILATED.

LEGEND:—

PROJECT:

REVISED BUILDING PLANS OF GROUP
HOUSING COLONY AREA MEASURING 25,087
ACRES (LICENCE NO. 123 OF 2012 DATED
20-12-2012 IN SECTOR-63, GURGAON, BEING
DEVELOPED BY ARTLE BUILDERS &
DEVELOPERS PVT. LTD. AND OTHERS IN
COLLABORATION WITH DLF HOME
DEVELOPERS LTD (EARLIER KNOWN AS DLF
NEW GURGAON HOME DEVELOPERS PVT.LTD)

ARCHITECTURE:
ARCOP

ARCOP ASSOCIATES PVT LTD
Plot No. 36B, Sector-32, Institutional Area
Gurugram, Haryana, 122001, India
Tel.: 91-124-4595500
91-124-4595550
Fax: 91-124-4595550

TO BE READ WITH THIS OFFICE
MEMO NO. 2097
DATED: 20-01-2023

William S. P. (HQ)
 S.T.P. (HQ)
 Member
 BPAC

Rain

ODD
MEMBER
EPAC

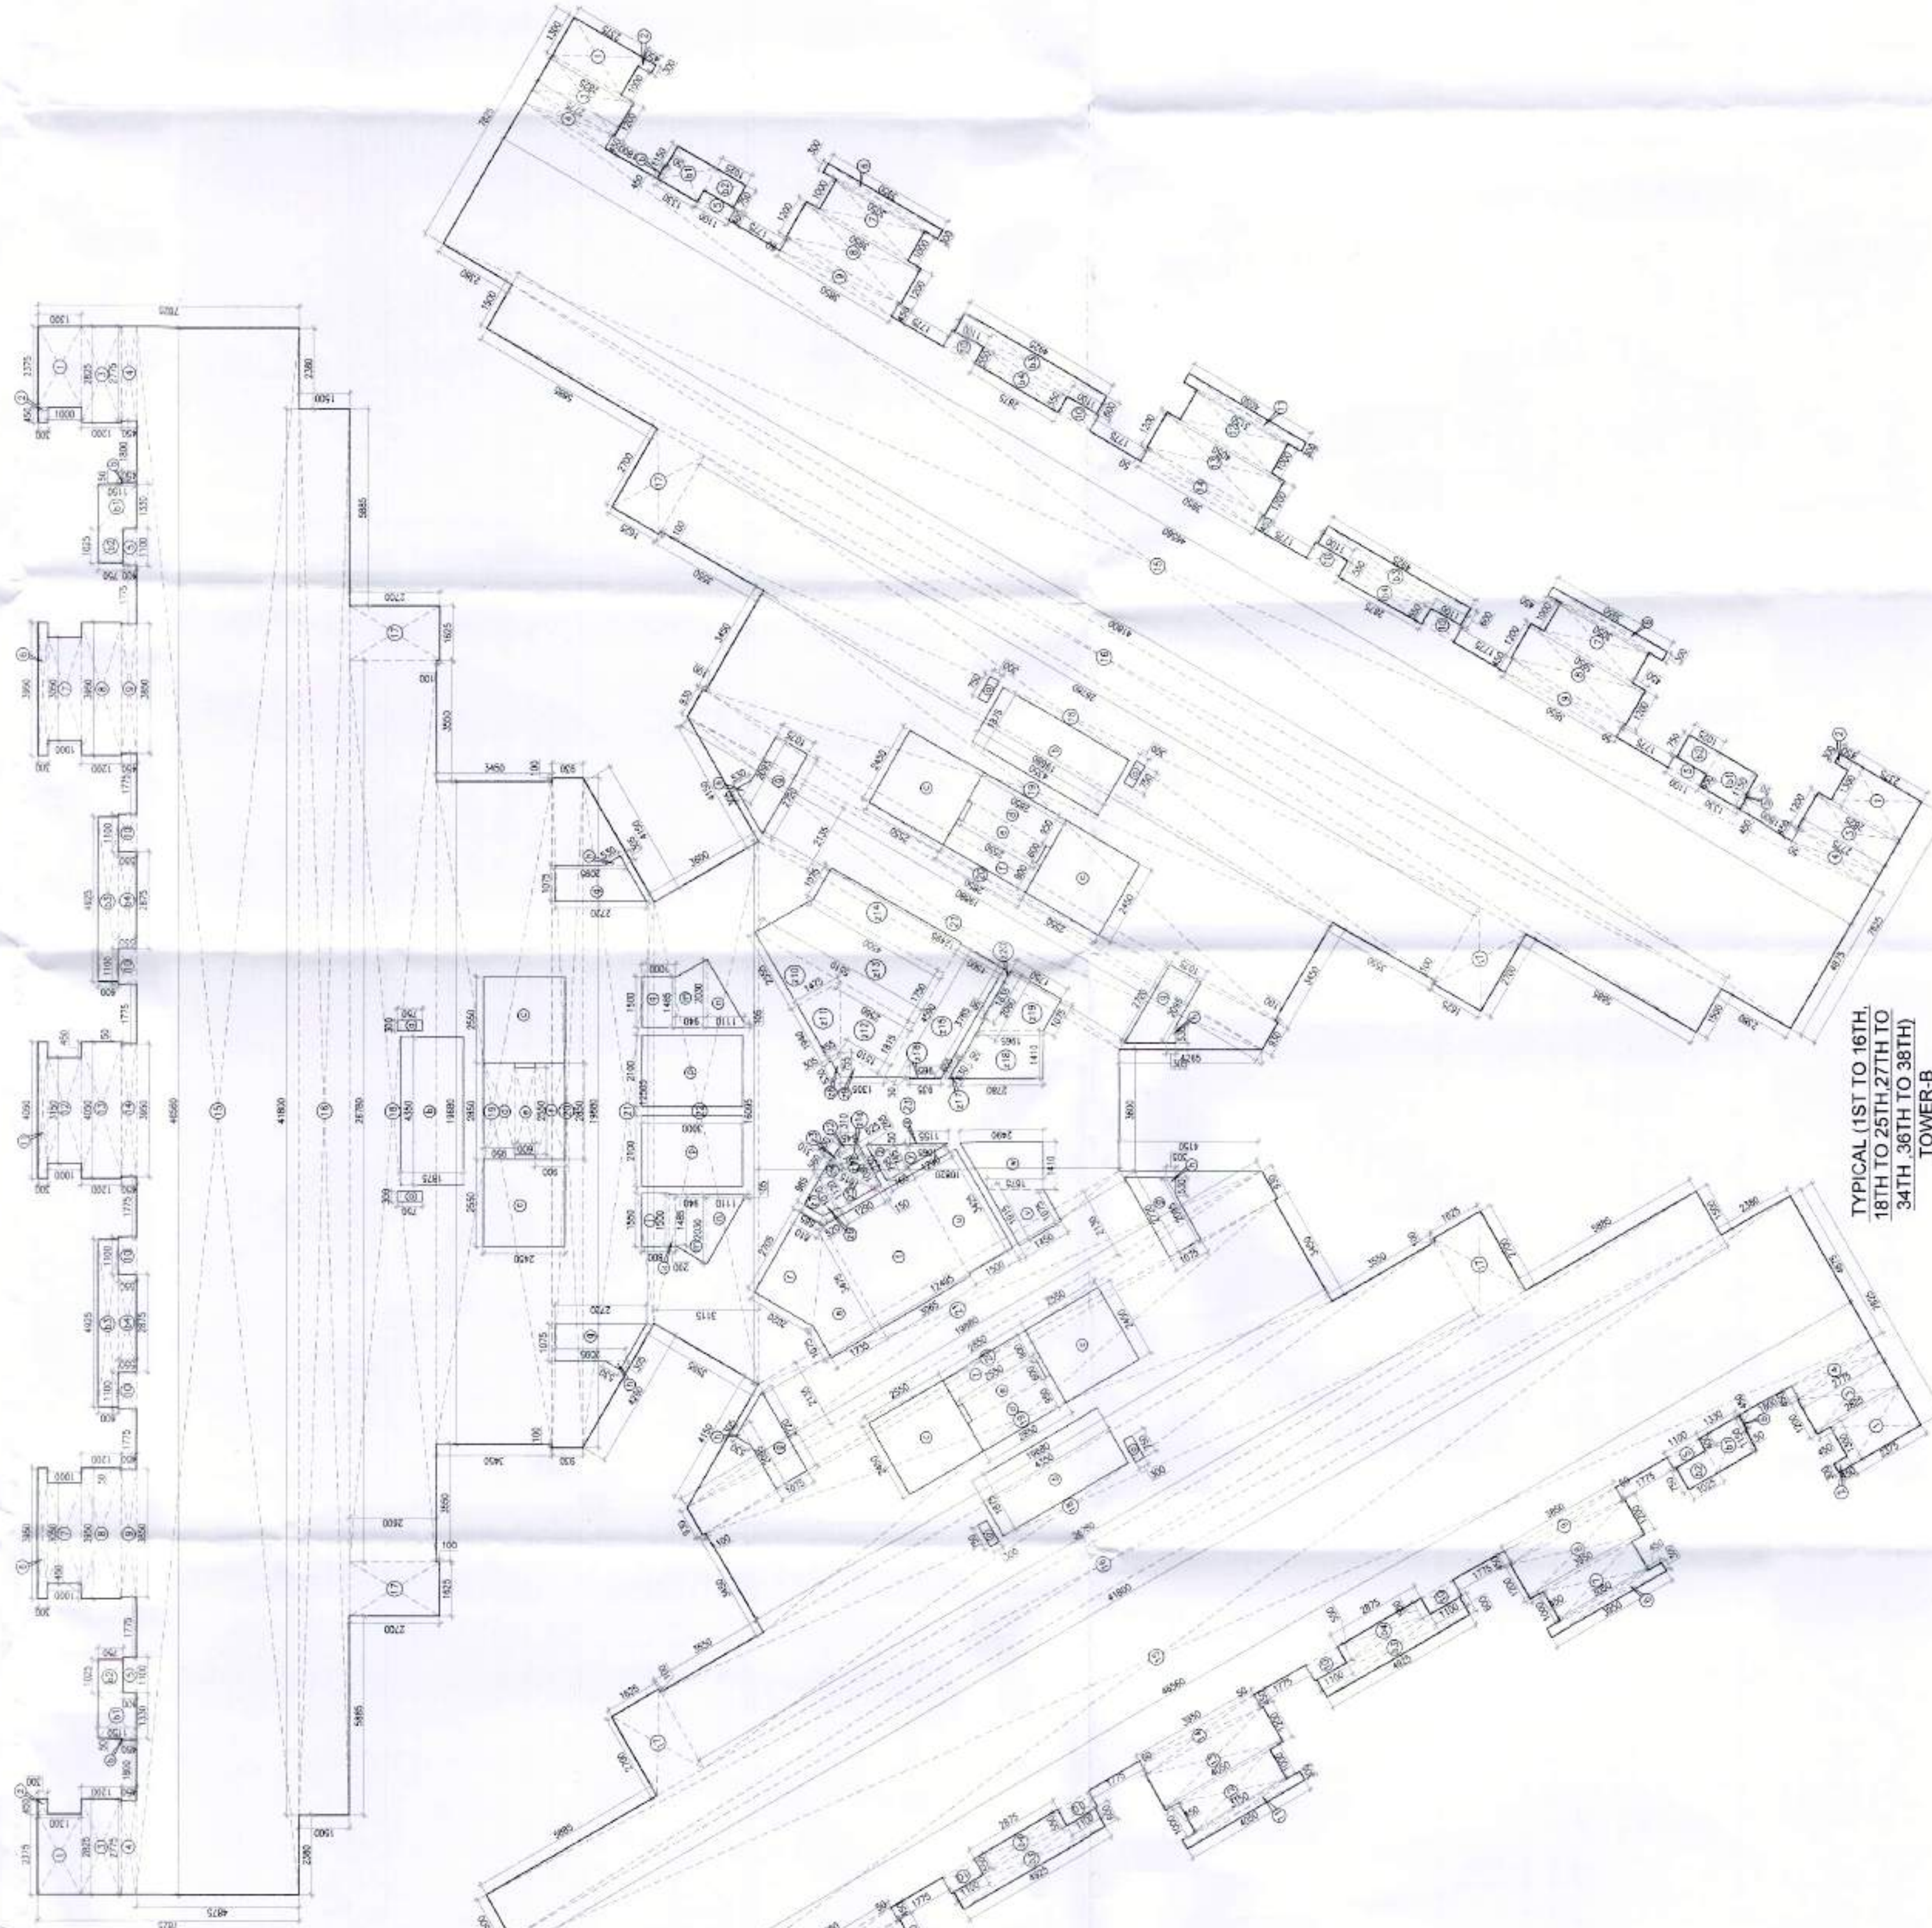
ARCHITECT'S SEAL & SIGNATURE	OWNER'S SEAL & SIGNATURE
---------------------------------	-----------------------------

Prateek
PRATEEK BHATNAGAR
ARCHITECT
M.C.A., A.J.I.A.,
Registration No. - CA/2001/13072

JAN. - 2023.	Scale : 1:100	Drawing No. - TB-03
Drawing Title: - TYPICAL FLOOR PLAN & AREA CALCULATION		

SCHEDULE OF GRASSING ON LAZOS					MATERIAL
SL. NO.	TYPE	WIDTH	HEIGHT	SL. OF 1:100	
1	DW	2875	5000	-	ALUMINIUM GL-55
2	DW	19300	5000	-	ALUMINIUM GL-55
3	3	30	2400	-	WOODEN GL-55
4	02	1095	2400	-	WOODEN GL-55
5	03	1200	2400	-	WOODEN GL-55
6	34	1200	2400	-	WOODEN GL-55
7	35	1000	2400	-	WOODEN GL-55
8	36	1800	2400	-	WOODEN GL-55
9	37	2000	2400	-	WOODEN GL-55
10	36	01	1500	4000	ALUMINIUM GL-52
11	34	1050	1800	-	ALUMINIUM GL-55
12	02	1275	5000	-	ALUMINIUM GL-55
13	03	1720	5000	-	ALUMINIUM GL-55
14	04	2400	5000	-	ALUMINIUM GL-55
15	05	2875	5000	-	ALUMINIUM GL-55
16	06	3050	5000	-	ALUMINIUM GL-55
17	07	4000	5000	-	ALUMINIUM GL-55
18	08	4400	5000	-	ALUMINIUM GL-55
19	08	5600	5000	-	ALUMINIUM GL-55
20	08	5475	5000	-	ALUMINIUM GL-55
21	04	750	2400	900	-
22	05	1050	2400	2 - 400	AS REQUIRED
23	06	1200	2400	2 - 400	AS REQUIRED
24	07	1350	2400	2 - 400	AS REQUIRED
221	204	30900	2400	2 - 400	AS REQUIRED
222	205	31050	2400		

DETAIL OF SERVICE PERIODS		(TOWER 9)	
PERIOD	DATE	PERIOD	DATE
1	1/1/10	1	1/1/10
2	1/1/10	2	1/1/10
3	1/1/10	3	1/1/10
100	1/1/10	100	1/1/10

[illegible]

TYPICAL (1ST TO 16TH,
18TH TO 25TH, 27TH TO
34TH, 36TH TO 38TH)
TOWER-B



ARCHITECTURE
FEATURE

ARCHITECTURE
FEATURE

TYPICAL FLOOR PLAN

1ST TO 16TH, 18TH TO 25TH, 27TH TO 34TH, 36TH TO 38TH FLOOR
PLAN
(TOWER-B)

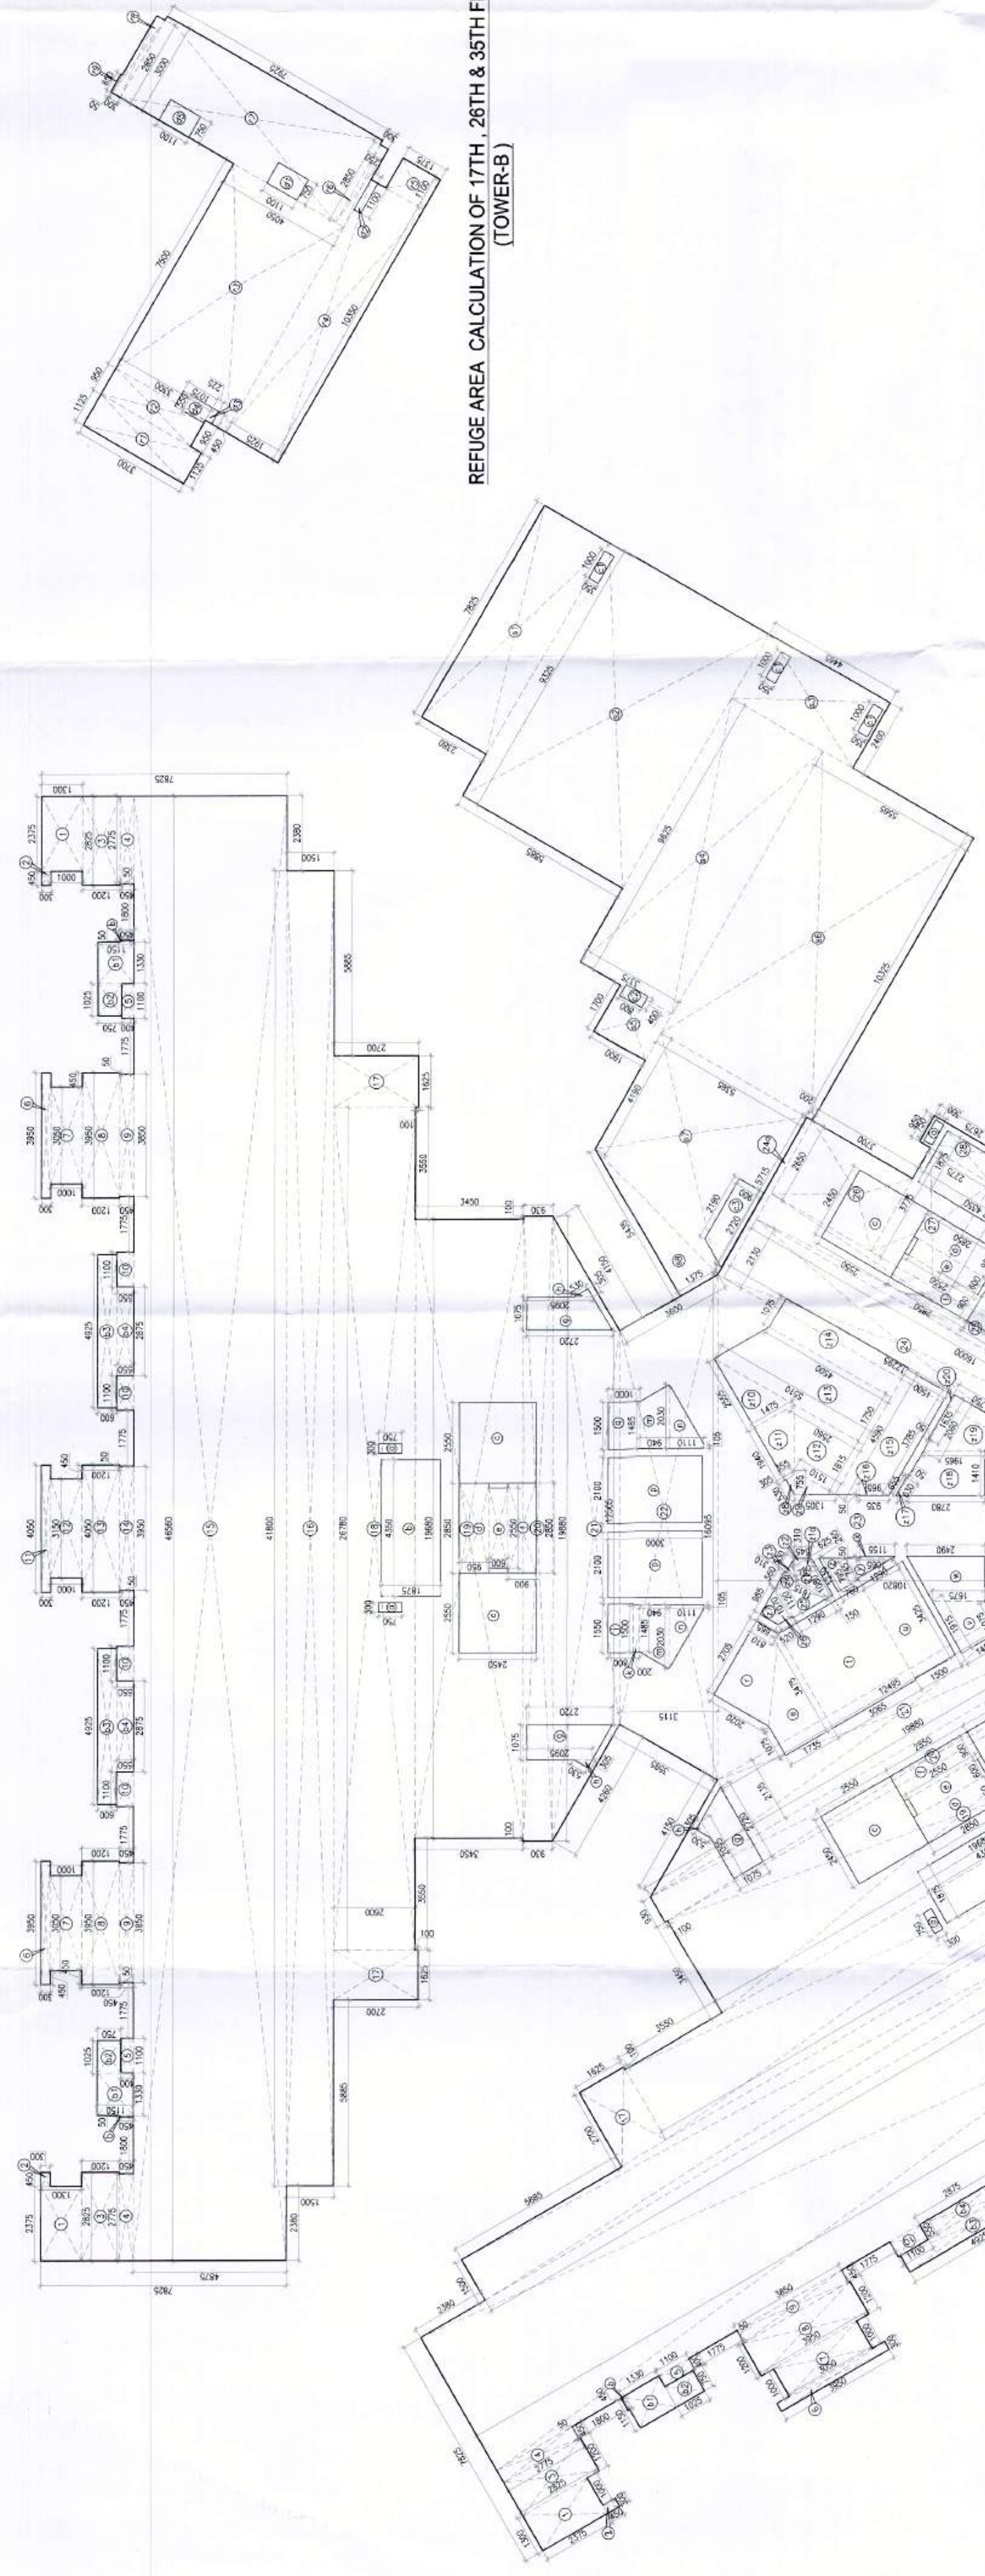
[illegible]

1. BUILDING WILL BE DESIGNED (STRUCTURES) AS PER RELEVANT IS CODES FOR EARTH QUAKE RESISTANCE.
2. THE BUILDING IS ARTIFICIALLY LIT AND MECHANICALLY VENTILATED.

1	2W	2075	5000	-	-	-	ALUMINIUM GLASS
2	2W	12280	5000	-	-	-	ALUMINIUM GLASS
3	2	01	802	2400	-	-	WOODEN
4	03	1565	2400	-	-	-	WOODEN
5	03	1202	2400	-	-	-	WOODEN
6	04	1250	2400	-	-	-	WOODEN
7	05	1500	2400	-	-	-	WOODEN
8	06	1800	2400	-	-	-	WOODEN
9	07	2020	2400	-	-	-	WOODEN
10	01	1508	4800	-	-	-	ALUMINIUM GLASS
11	01	1550	4800	-	-	-	ALUMINIUM GLASS
12	02	1725	5000	-	-	-	ALUMINIUM GLASS
13	03	1715	5000	-	-	-	ALUMINIUM GLASS
14	04	2450	5000	-	-	-	ALUMINIUM GLASS
15	05	2975	5700	-	-	-	ALUMINIUM GLASS
16	06	3020	5700	-	-	-	ALUMINIUM GLASS
17	07	4020	5000	-	-	-	ALUMINIUM GLASS
18	08	4680	5700	-	-	-	ALUMINIUM GLASS
19	08	5605	6000	-	-	-	ALUMINIUM GLASS
20	01/01	5875	5700	-	-	-	ALUMINIUM GLASS
21	W	750	2400	-	-	-	AS SPECTED
1	03	1305	2400	-	-	2 HRS	AS SPECTED FIRE TONE
2	03	1305	2400	-	-	2 HRS	AS SPECTED FIRE TONE
3	03	1250	2100	-	-	2 HRS	AS SPECTED FIRE TONE
4	03	1300	2100	-	-	2 HRS	AS SPECTED FIRE TONE
5	04	1500	2400	-	-	2 HRS	AS SPECTED FIRE TONE

[illegible]

REFUGE AREA CALCULATION OF 17TH, 26TH & 35TH FLOOR
(TOWER-B)



LEGEND -	1	1100 gpc
2	250 gpc	250 gpc
3	250 gpc	250 gpc
4	1100 gpc	1100 gpc
5	1100 gpc	1100 gpc
S1	1500 SLUEVE FOR SOL. & WASTE PIPE AT 50MM ABOVE FROM TOILET SINK
S2	500 SLUEVE FOR WATER SUPPLY PIPE AT 50MM ABOVE FROM TOILET SINK

[illegible]

TO BE READ WITH THIS OFFICE
MEMO NO. 2097
DATED: 20-01-2023

S.P. (HQ) S.P. (HQ) S.P. (G) C.P. (Hr)
 (Lead Sec'y) Member Chairman
 B.P.C. B.P.C. B.P.C. B.P.C.

Ram Amar Bassi
JD(HQ)

 
Scott
JD.

DOUG
MEANS
BP

ATF

Building plans have been checked and found in order as per Public Health Services most of sites.

 J. J. O'CONNELL CHAIRMAN	 J. J. O'CONNELL CHAIRMAN
 J. J. O'CONNELL CHAIRMAN	 J. J. O'CONNELL CHAIRMAN

ARCHITECT'S SEAL & SIGNATURE	OWNER'S SEAL & SIGNATURE
 HAMEED BHATTNAGAR ARCHT. 10/CA, ALLK REGISTRATION NO. 04/00030077 A-5792	 DLF Home Developers Limited Authorised Signatory

JAN.-2023.	Scale : 1:100	Drawing No: TB-04
Drawing Title: - REFUGE FLOOR PLAN & AREA CALCULATION TOWER-B		

- LEGEND: —

REVISED BUILDING PLANS OF GROUP
HOUSING COLONY AREA MEASURING 25.087
ACRES (LICENCE NO. 123 OF 2012 DATED
20-12-2012 IN SECTOR-63, GURGAON, BEING
DEVELOPED BY ARJIE BUILDERS &
DEVELOPERS PVT. LTD. AND OTHERS IN
COLLABORATION WITH DLF HOME
DEVELOPERS LTD/EARLIER KNOWN AS DLF
NEW GURGAON HOME DEVELOPERS PVT.LTD)

ARCOP

ARCOP ASSOCIATES PVT LTD
Plot No. 36B, Sector-32, Institutional Area,
Gurgaon, Haryana. 122001. India
Tel.: 91-124-4595500
91-124-4595550
Fax: 91-124-4595550

TO BE READ WITH THIS OFFICE
MEMO NO. 2097
DATED: 20-01-202

SCHEDULE OF OPENINGS ON FLOOR

SCHEDULE OF SPENDING ON FLOOR								
S/N	TYPE	WIDTH	HEIGHT	SILL HT	FIRE FLOOR	FIRE RATING	MATERIAL	DOCTOR
1	DO	1200	2400	—	—	2 HR	AS SPECIFIED	YES (100%)
2	DO	1200	2400	—	—	2 HR	AS SPECIFIED	YES (100%)
3	OL	1200	2400	—	—	—	—	—
4	OL	1500	2400	—	—	—	—	—

Building plans have been checked and found in order as per Public Health Services point of view.

ARCHITECT'S SEAL & SIGNATURE	OWNER'S SEAL & SIGNATURE
---------------------------------	-----------------------------


PRATEEK BHATTACHARYA
ARCHITECT
M.C.A. 11A


DLF Home Developers Limited
Authorized Signatory

JAN. - 2023.	Scale : 1:100
--------------	---------------

Drawing Title: --
TERRACE & MACHINE ROOM-1 PLAN
TOWER B

LEGEND: -

SCHEDULE OF SERVICES ON FLOOR								
SER.	TYPE	WGRH	#DOIT	SUL HT	DOOR FLIGHT	PRM RATING	MATERIAL	LOCATION
1.	F10	1250	2400	-	-	2 HRS	AS REQUIRED	ONE TOWER
2.	F10	1300	2400	-	-	2 HRS	AS REQUIRED	ONE TOWER
3.	G.	1300	2400	-	-	-	-	-
4.	G1	1500	2400	-	-	-	-	-

PROJECT:

REVISED BUILDING PLANS OF GROUP
HOUSING COLONY AREA MEASURING 25.087
ACRES (LICENCE NO. 123 OF 2012 DATED
20-12-2012 IN SECTOR-63, GURGAON, BEING
DEVELOPED BY ARLIE BUILDERS &
DEVELOPERS PVT. LTD. AND OTHERS IN
COLLABORATION WITH DLF HOME
DEVELOPERS LTD./EARLIER KNOWN AS DLF
NEW GURGAON HOME DEVELOPERS PVT.LTD)

ARCHITECTURE:

ARCOP

ARCOP ASSOCIATES PVT LTD
Plot No. 36B, Sector-32, Institutional Area,
Gurgaon, Haryana. 122001, India
Tel.: 91-124-4595500
91-124-4595550
Fax: 91-124-4595550

TO BE READ WITH THIS OFFICE
MEMO NO. 2097
DATED: 20-01-2023

[Handwritten signature]

S/P(HQ)
S/P(G) CTB
Member P-06
BPAC BPAC

ATP(HQ)

JD.

ARCHITECT'S SEAL & SIGNATURE	OWNER'S SEAL & SIGNATURE
---------------------------------	-----------------------------

Prateek Bhatnagar
DLF Home Developers Limited

Scale : 1:100

Drawing Title: -	Drawing No: -
MACHINE ROOM-2 PLAN & ROOF PLAN TOWER-B	TB-06

Building plans have been checked and found in order.
 ...not Public Health Services point of view.

4

TOP ROOF
VL+147125
TOWER-B

PS & BATTERY &
MACHINE ROOM-2
LV-144350
TOWER-B

SLIDE	SUBJECT	DESCRIPTION
540	24003	NON
1	1	● QUICK RESPONSE (3-5) THE UNARMED 68% (N-80)
2	2	● QUICK RESPONSE (3-5) T-1000 THE UNARMED 68% (N-80)
3	3	● 9.1% WATER THE THE EXTINGUISHER
4	4	● 4.3 kg CO2 PORTABLE THE EXTINGUISHER
5	5	● 6 kg ABC THE THE EXTINGUISHER

[illegible]

PIPE SLEEVE LEGEND	
(S)	150# SLEEVE FOR SOIL & WASTE PIPE AT 50MM ABOVE FROM TOILET SINK
(S2)	20# SLEEVE FOR WATER SUPPLY PIPE AT 50MM ABOVE FROM TOILET SINK