

LEGEND: -

REVISED BUILDING PLANS OF GROUP
HOUSING COLONY AREA MEASURING 25.087
ACRES (LICENCE NO. 123 OF 2012 DATED
20-12-2012 IN SECTOR-63, GURGAON, BEING
DEVELOPED BY ARLIE BUILDERS &
DEVELOPERS PVT. LTD. AND OTHERS IN
COLLABORATION WITH DLF HOME
DEVELOPERS LTD.(EARLIER KNOWN AS DLF
NEW GURGAON HOME DEVELOPERS PVT.LTD)

ARCOP ASSOCIATES PVT LTD
Plot No. 36B, Sector-32, Institutional Area,
Gurugram, Haryana, 122001, India
Tel.: 91-124-4595500
91-124-4595550
Fax: 91-124-4595550

ARCHITECT'S SEAL
& SIGNATURE


PRATEEK BHATNAGAR
ASSOCIATE
MANAGER

JAN.-2023.	Scale : 1:100
------------	---------------

Drawing Title: -	Drawing No: -
STILT FLOOR PLAN & STILT FLOOR AREA CALCULATION	TE-01
TOWER 5	



1. BUILDING WILL BE DESIGNED (STRUCTURES) AS PER RELEVANT IS CODES FOR EARTH QUAKE RESISTANCE.
2. THE BUILDING IS ARTIFICIALLY LIT AND MECHANICALLY VENTILATED.

REVISED BUILDING PLANS OF GROUP
HOUSING COLONY AREA MEASURING 25.087
ACRES (LICENCE NO. 123 OF 2012 DATED
20-12-2012 IN SECTOR-63, GURGAON BEING
DEVELOPED BY ARLIE BUILDERS &
DEVELOPERS PVT. LTD. AND OTHERS IN
COLLABORATION WITH DLF HOME
DEVELOPERS LTD (EARLIER KNOWN AS DLF
NEW GURGAON HOME DEVELOPERS PVT.LTD)

ARCOP ASSOCIATES PVT LTD
Plot No. 36B, Sector-32, Institutional Area
Gurugram, Haryana, 122001, India
Tel.: 91-124-4595500
91-124-4595550
Fax: 91-124-4595550

Ram Astar Bassi
JD(HQ)

PRATEEK BHATNAGAR
ARCHITECT
P.C.R. & A. A.

Drawing Title: -	Drawing No: TE-02
GROUND COVERAGE AREA CALCULATION TOWER-E	

LEGEND, SCHEDULE OF SERVICES, SCHEDULE OF FINISHES, and SCHEDULE OF MATERIALS tables.

1. BUILDING WILL BE DESIGNED (STRUCTURES) AS PER RELEVANT IS CODES FOR EARTH QUAKE RESISTANCE.

2. THE BUILDING IS ARTIFICIALLY VENTILATED.

LEGEND:-

PROJECT:


REVISED BUILDING PLANS OF GROUP HOUSING COLONY AREA MEASURING 25.087 ACRES (LICENCE NO. 123 OF 2012 DATED 20-12-2012 IN SECTOR-43, GURGAON BEING DEVELOPED BY ARLE BUILDERS & DEVELOPERS PVT. LTD. AND OTHERS IN COLLABORATION WITH DLF HOME DEVELOPERS LTD. (DEVELOPER KNOWN AS DLF NEW GURGAON HOME DEVELOPERS PVT. LTD.)

ARCHITECTURE:

ARCOP

ARCOP ASSOCIATES PVT LTD
Plot No. 36B, Sector-32, Institutional Area
Gurgaon, Haryana, 122001, India
Tel: 91-124-4595500
Fax: 91-124-4595550

1ST TO 16TH, 18TH TO 25TH, 27TH TO 34TH, 36TH TO 39TH FLOOR PLAN (TOWER-E)

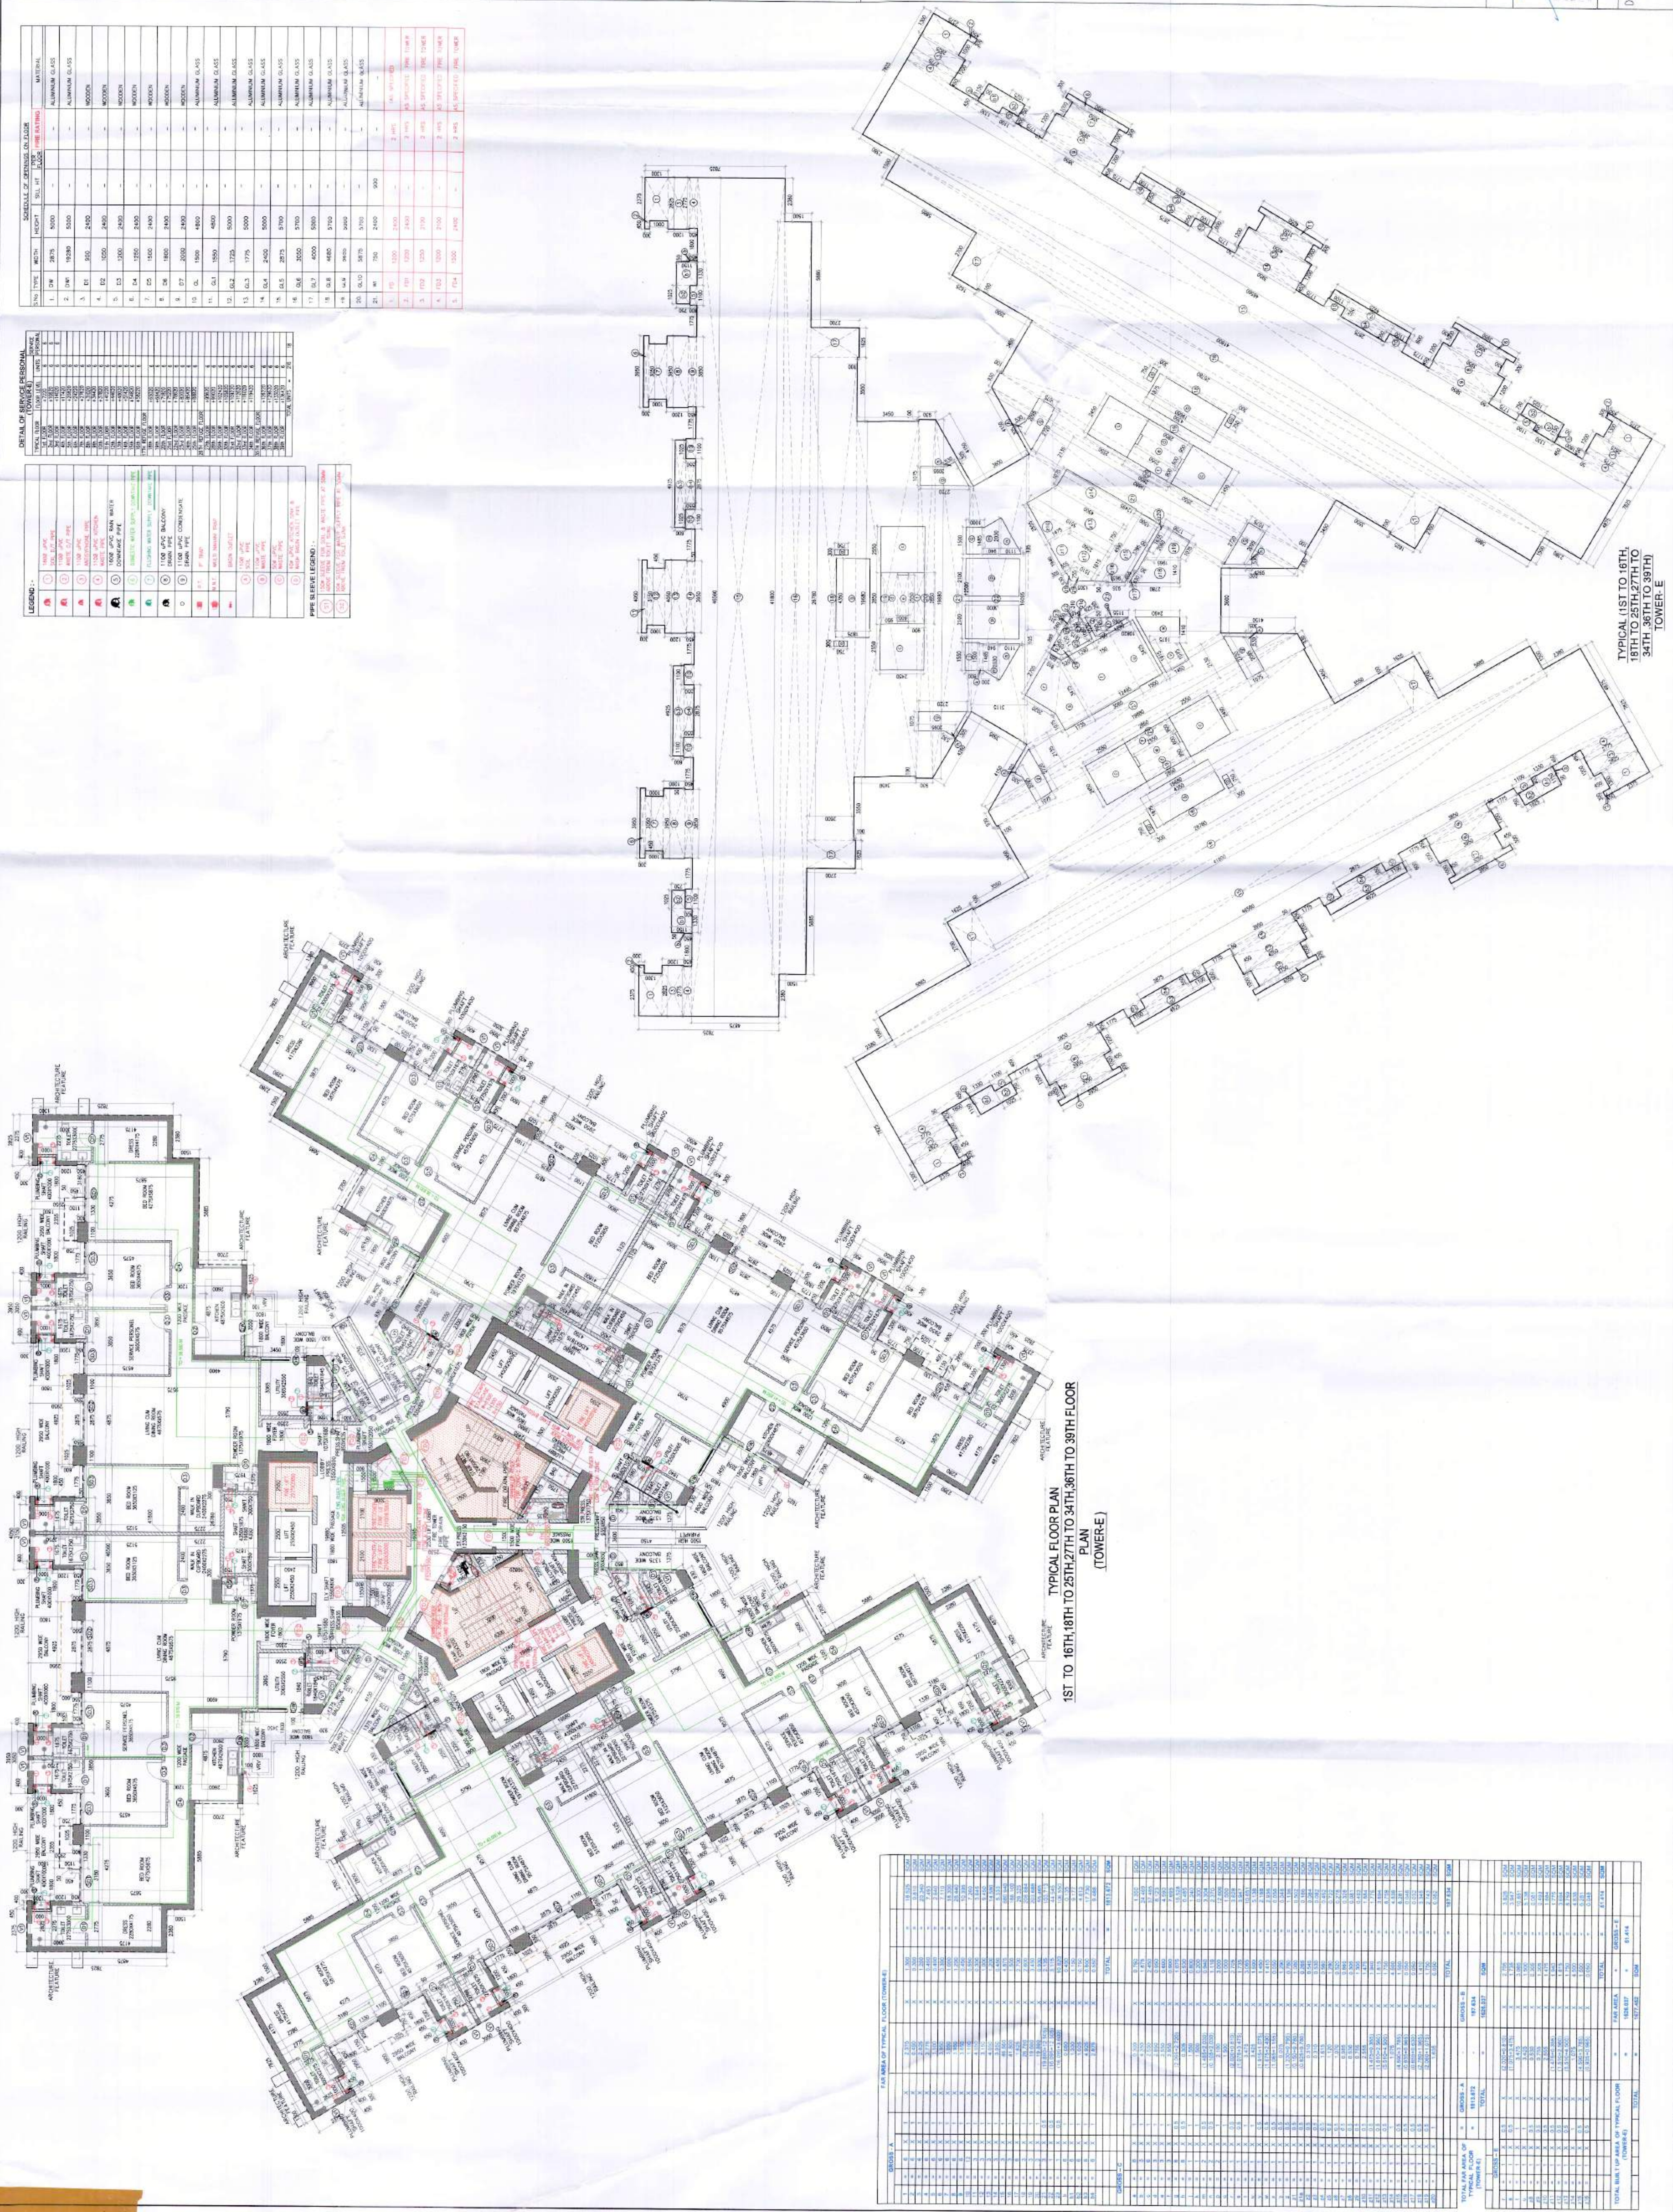

TYPICAL (1ST TO 16TH, 18TH TO 25TH, 27TH TO 34TH, 36TH TO 39TH) TOWER-E

TO BE READ WITH THIS OFFICE MEMO DATED: 01-01-2023

Signature and stamp of the architect.

Signature and stamp of the architect.

Building plans have been checked and found in order as per Public Health Services point of view.

Signatures and stamps of various professionals involved in the project.

ARCHITECT'S SEAL & SIGNATURE

OWNER'S SEAL & SIGNATURE

DATE: 01-01-2023

Scale: 1:100

Drawing Title: TYPICAL FLOOR PLAN & AREA CALCULATION TOWER-E

Drawing No.: TE-03

Note:-
1. BUILDING WILL BE DESIGNED (STRUCTURES)
AS PER RELEVANT IS CODES FOR EARTH QUAKE
RESISTANCE.
2. THE BUILDING IS ARTIFICIALLY LIT AND
MECHANICALLY VENTILATED.

LEGEND:-

PROJECT:-

REVISED BUILDING PLANS OF GROUP
HOUSING COLONY AREA MEASURING 25.087
ACRES LICENCE NO. 123 OF 2012 DATED
20-12-2012 IN SECTION-63, GURGAON, BEING
DEVELOPED BY ARJIE BUILDERS &
DEVELOPERS PVT. LTD. AND OTHERS IN
COLLABORATION WITH DLF HOME
DEVELOPERS LTD. EARLIER KNOWN AS DLF
NEW GURGAON HOME DEVELOPERS PVT. LTD)

ARCHITECTURE:
ARCOP

ARCOP ASSOCIATES PVT LTD
Plot No. 36B, Sector-32, Institutional Area,
Gurgaon, Haryana, 122001, India
Tel: 91-124-4595500
91-124-4595550
Fax: 91-124-4595550

TO BE READ WITH THIS OFFICE
MEMO NO. 20-07-2023
DATE: 20-07-2023

Building plans have been checked and found to be
as per Public Health Services point of view

OWNERS SEAL
& SIGNATURE

OWNERS SEAL
& SIGNATURE

OWNERS SEAL
& SIGNATURE

OWNERS SEAL
& SIGNATURE

OWNERS SEAL
& SIGNATURE

OWNERS SEAL
& SIGNATURE

REFUGEE AREA CALCULATION (TOWER-E)									
Sl. No.	Room No.	Area (sq. m)	Area (sq. ft)	Area (sq. m)	Area (sq. ft)	Area (sq. m)	Area (sq. ft)	Area (sq. m)	Area (sq. ft)
1	101	1.20	13.00	1.20	13.00	1.20	13.00	1.20	13.00
2	102	1.20	13.00	1.20	13.00	1.20	13.00	1.20	13.00
3	103	1.20	13.00	1.20	13.00	1.20	13.00	1.20	13.00
129	229	1.20	13.00	1.20	13.00	1.20	13.00	1.2	

Note :-

- 1. BUILDING WILL BE DESIGNED (STRUCTURES) AS PER RELEVANT IS CODES FOR EARTH QUAKE RESISTANCE.
- 2. THE BUILDING IS ARTIFICIALLY LIT AND MECHANICALLY VENTILATED.

LEGEND :-

PROJECT :

REVISED BUILDING PLANS OF GROUP HOUSING COLONY AREA MEASURING 25.087 ACRES (LICENCE NO. 123 OF 2012 DATED 20-12-2012 IN SECTOR-63, GURGAON BEING DEVELOPED BY ARLIE BUILDERS & DEVELOPERS PVT. LTD. AND OTHERS IN COLLABORATION WITH DLF HOME DEVELOPERS LTD (EARLIER KNOWN AS DLF NEW GURGAON HOME DEVELOPERS PVT LTD)

ARCHITECTURE:
ARCOP

ARCOP ASSOCIATES PVT LTD
Plot No. 36B, Sector-32, Institutional Area
Gurgaon, Haryana, 122001, India
Tel.: 91-124-4595500
91-124-4595550
Fax: 91-124-4595550

TO BE READ WITH THIS OFFICE MEMO NO. 20/97 DATED: 20-09-2009

APPROVED BY: 
RAMESH KUMAR
MEMBER
BPAAC, BPAC, BPAC

APPROVED BY: 
SURESH J.D.
MEMBER
BPAAC, BPAC, BPAC

Building plans have been checked and found in order as per Indian Standards Code of Practice

REVIEWED BY: 
RAMESH KUMAR
MEMBER
BPAAC, BPAC, BPAC

ARCHITECT'S SEAL & SIGNATURE


OWNER'S SEAL & SIGNATURE

PHATEEK BHATNAGAR
N.C.A. 101A
Registration No. 048659397

DLF Home Developers Limited
Authorized Signatory

JAN - 2023 Scale - 1:100

Drawing No. - TERRACE & MACHINE ROOM-1 PLAN TOWER-E

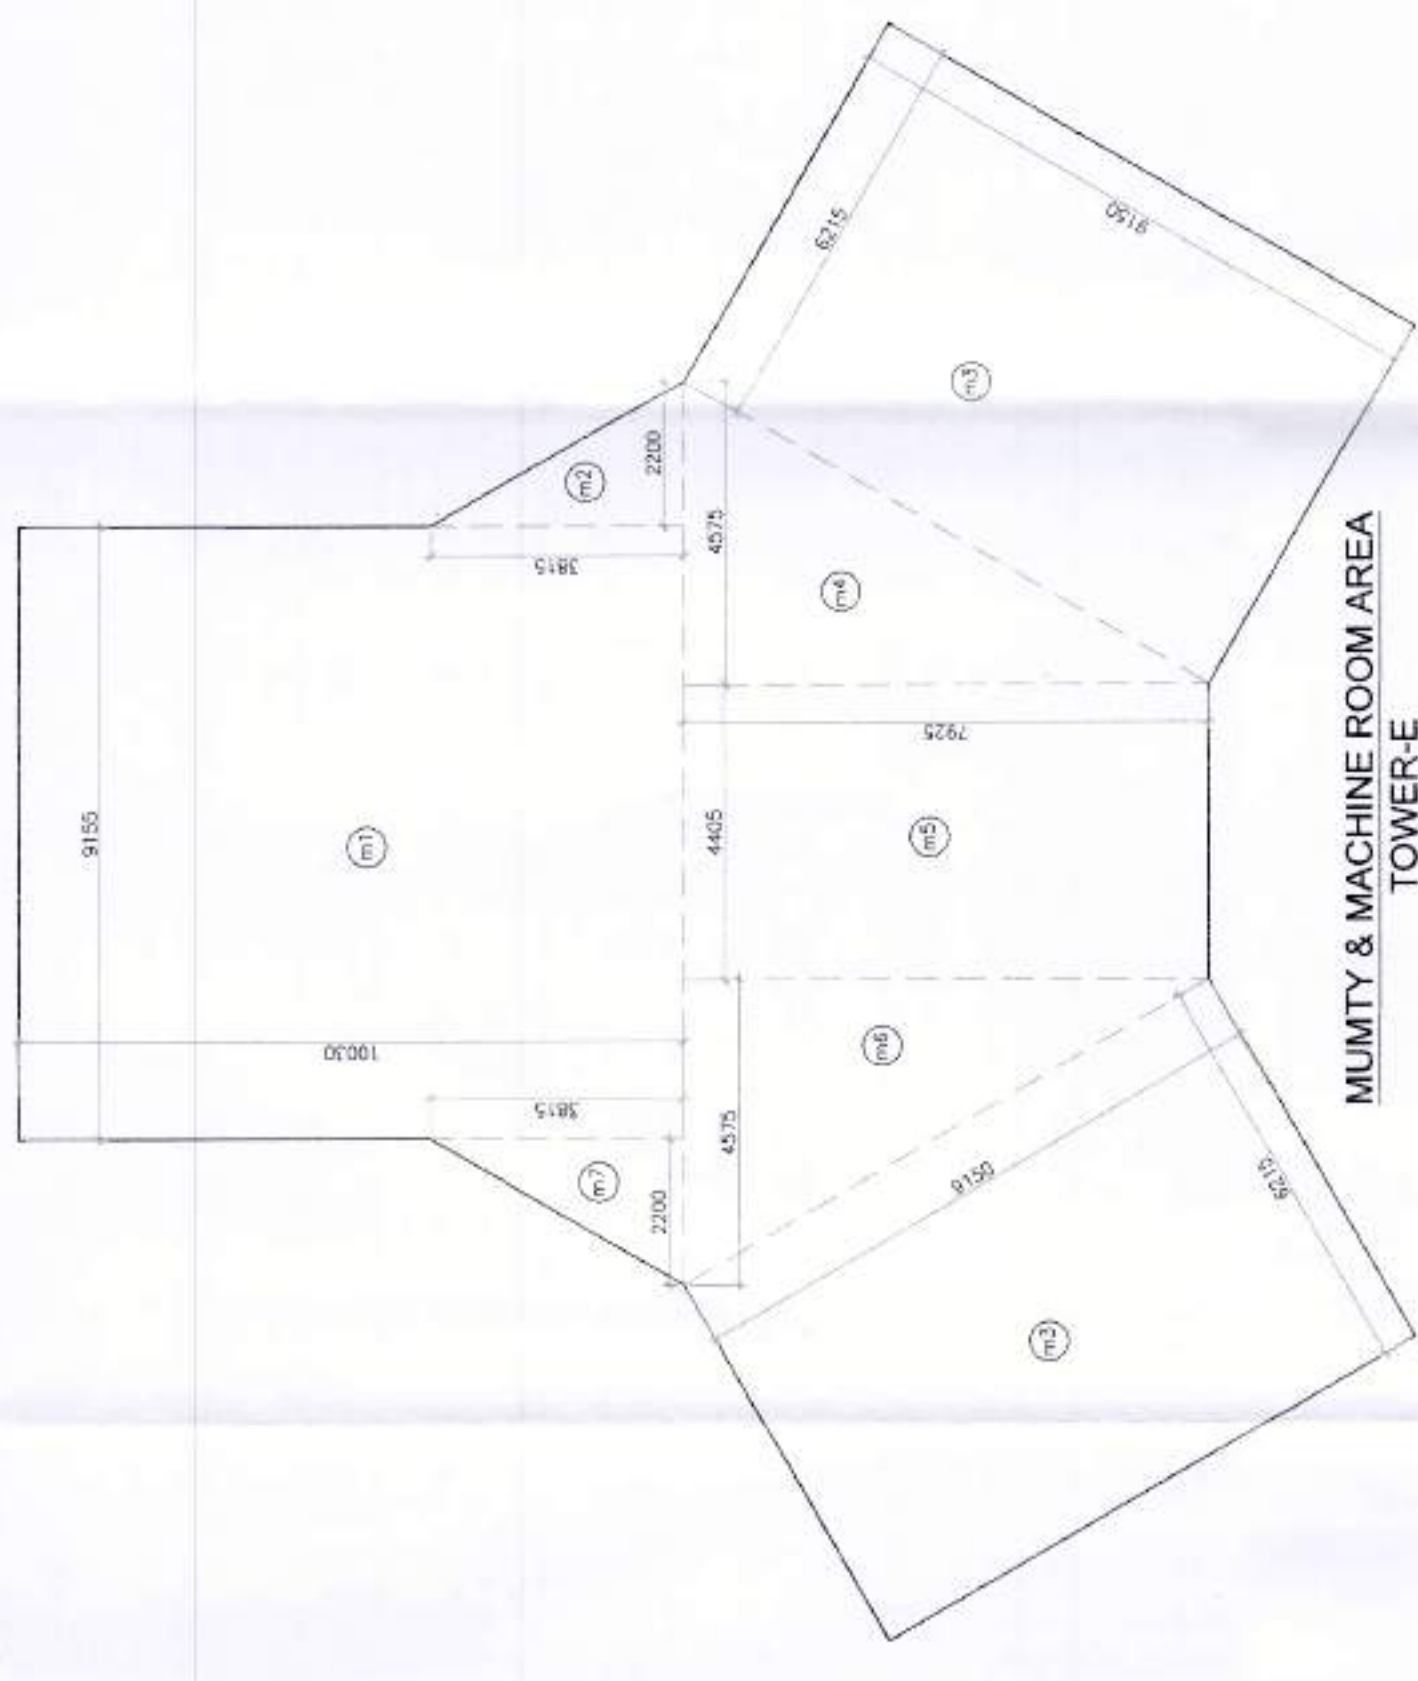

AREA OF MUMTY & MACHINE ROOM AREA TOWER-E									
Sl. No.	Room No.	Room Name	Area (sq. m)	Area (sq. ft)	Area (sq. m)	Area (sq. ft)	Area (sq. m)	Area (sq. ft)	Area (sq. m)
1	101	Machine Room	10.00	107.64	10.00	107.64	10.00	107.64	10.00
2	102	Mumty Room	10.00	107.64	10.00	107.64	10.00	107.64	10.00
3	103	Corridor	10.00	107.64	10.00	107.64	10.00	107.64	10.00
4	104	Staircase	10.00	107.64	10.00	107.64	10.00	107.64	10.00
5	105	Room	10.00	107.64	10.00	107.64	10.00	107.64	10.00
6	106	Room	10.00	107.64	10.00	107.64	10.00	107.64	10.00
7	107	Room	10.00	107.64	10.00	107.64	10.00	107.64	10.00
8	108	Room	10.00	107.64	10.00	107.64	10.00	107.64	10.00
9	109	Room	10.00	107.64	10.00	107.64	10.00	107.64	10.00
10	110	Room	10.00	107.64	10.00	107.64	10.00	107.64	10.00
TOTAL AREA OF MUMTY & MACHINE ROOM AREA			100.00	1076.40	100.00	1076.40	100.00	1076.40	100.00



TERRACE PLAN
LVL +139920
(TOWER-E)

Sl. No.	Room No.	Room Name	Area (sq. m)	Area (sq. ft)	Area (sq. m)	Area (sq. ft)	Area (sq. m)	Area (sq. ft)	Area (sq. m)
1	101	Machine Room	10.00	107.64	10.00	107.64	10.00	107.64	10.00
2	102	Mumty Room	10.00	107.64	10.00	107.64	10.00	107.64	10.00
3	103	Corridor	10.00	107.64	10.00	107.64	10.00	107.64	10.00
4	104	Staircase	10.00	107.64	10.00	107.64	10.00	107.64	10.00
5	105	Room	10.00	107.64	10.00	107.64	10.00	107.64	10.00
6	106	Room	10.00	107.64	10.00	107.64	10.00	107.64	10.00
7	107	Room	10.00	107.64	10.00	107.64	10.00	107.64	10.00
8	108	Room	10.00	107.64	10.00	107.64	10.00	107.64	10.00
9	109	Room	10.00	107.64	10.00	107.64	10.00	107.64	10.00
10	110	Room	10.00	107.64	10.00	107.64	10.00	107.64	10.00
TOTAL AREA OF TERRACE PLAN			100.00	1076.40	100.00	1076.40	100.00	1076.40	100.00

Sl. No.	Room No.	Room Name	Area (sq. m)	Area (sq. ft)	Area (sq. m)	Area (sq. ft)	Area (sq. m)	Area (sq. ft)	Area (sq. m)
1	101	Machine Room	10.00	107.64	10.00	107.64	10.00	107.64	10.00
2	102	Mumty Room	10.00	107.64	10.00	107.64	10.00	107.64	10.00
3	103	Corridor	10.00	107.64	10.00	107.64	10.00	107.64	10.00
4	104	Staircase	10.00	107.64	10.00	107.64	10.00	107.64	10.00
5	105	Room	10.00	107.64	10.00	107.64	10.00	107.64	10.00
6	106	Room	10.00	107.64	10.00	107.64	10.00	107.64	10.00
7	107	Room	10.00	107.64	10.00	107.64	10.00	107.64	10.00
8	108	Room	10.00	107.64	10.00	107.64	10.00	107.64	10.00
9	109	Room	10.00	107.64	10.00	107.64	10.00	107.64	10.00
10	110	Room	10.00	107.64	10.00	107.64	10.00	107.64	10.00
TOTAL AREA OF TERRACE PLAN			100.00	1076.40	100.00	1076.40	100.00	1076.40	100.00

Sl. No.	Type	Width	Height	Area	Material	Location
1	PIPE	1000	2000	2000	AS-1000X2000	PIPE ROOM
2	PIPE	1000	2000	2000	AS-1000X2000	PIPE ROOM
3	PIPE	1000	2000	2000	AS-1000X2000	PIPE ROOM
4	PIPE	1000	2000	2000	AS-1000X2000	PIPE ROOM

Sl. No.	Room No.	Room Name	Area (sq. m)	Area (sq. ft)	Area (sq. m)	Area (sq. ft)	Area (sq. m)	Area (sq. ft)	Area (sq. m)
1	101	Machine Room	10.00	107.64	10.00	107.64	10.00	107.64	10.00
2	102	Mumty Room	10.00	107.64	10.00	107.64	10.00	107.64	10.00
3	103	Corridor	10.00	107.64	10.00	107.64	10.00	107.64	10.00
4	104	Staircase	10.00	107.64	10.00	107.64	10.00	107.64	10.00
5	105	Room	10.00	107.64	10.00	107.64	10.00	107.64	10.00
6	106	Room	10.00	107.64	10.00	107.64	10.00	107.64	10.00
7	107	Room	10.00	107.64	10.00	107.64	10.00	107.64	10.00
8	108	Room	10.00	107.64	10.00	107.64	10.00	107.64	10.00
9	109	Room	10.00	107.64	10.00	107.64	10.00	107.64	10.00
10	110	Room	10.00	107.64	10.00	107.64	10.00	107.64	10.00
TOTAL AREA OF TERRACE PLAN			100.00	1076.40	100.00	1076.40	100.00	1076.40	100.00

1. BUILDING WILL BE DESIGNED (STRUCTURES) AS PER RELEVANT IS CODES FOR EARTH QUAKE RESISTANCE.
2. THE BUILDING IS ARTIFICIALLY LIT AND MECHANICALLY VENTILATED.

REVISED BUILDING PLANS OF GROUP
HOUSING COLONY AREA MEASURING 25.087
ACRES (LICENCE NO. 123 OF 2012 DATED
20-12-2012 IN SECTOR-63, GURGAON) BEING
DEVELOPED BY ARLIE BUILDERS &
DEVELOPERS PVT. LTD. AND OTHERS IN
COLLABORATION WITH DLF HOME
DEVELOPERS LTD (EARLIER KNOWN AS DLF
NEW GURGAON HOME DEVELOPERS PVT. LTD.)

ARCOP

ARCOP ASSOCIATES PVT LTD
Plot No. 36B, Sector-32, Institutional Area,
Gurgaon, Haryana. 122001, India
Tel.: 91-124-4595500
91-124-4595550
Fax: 91-124-4595550

[Handwritten signature]

SIP(HQ) SIP(HQ)
Member Member
BPAC BPAC

[Handwritten signature]

Ram Awar Raj JOYH

[Handwritten signature]

DISTRICT MEMBER
BPAC

[Handwritten signature]


ATP(HQ)

[Handwritten signature]

BSPC JD.


PRATEEK BHATINAGARI
ANCHAL TALA
W-21, TALA
Registration No. CA200702927
D-1, TALA

Drawing Title: -	Drawing No: -
MACHINE ROOM-2 PLAN & ROOF PLAN TOWER-E	TE-06

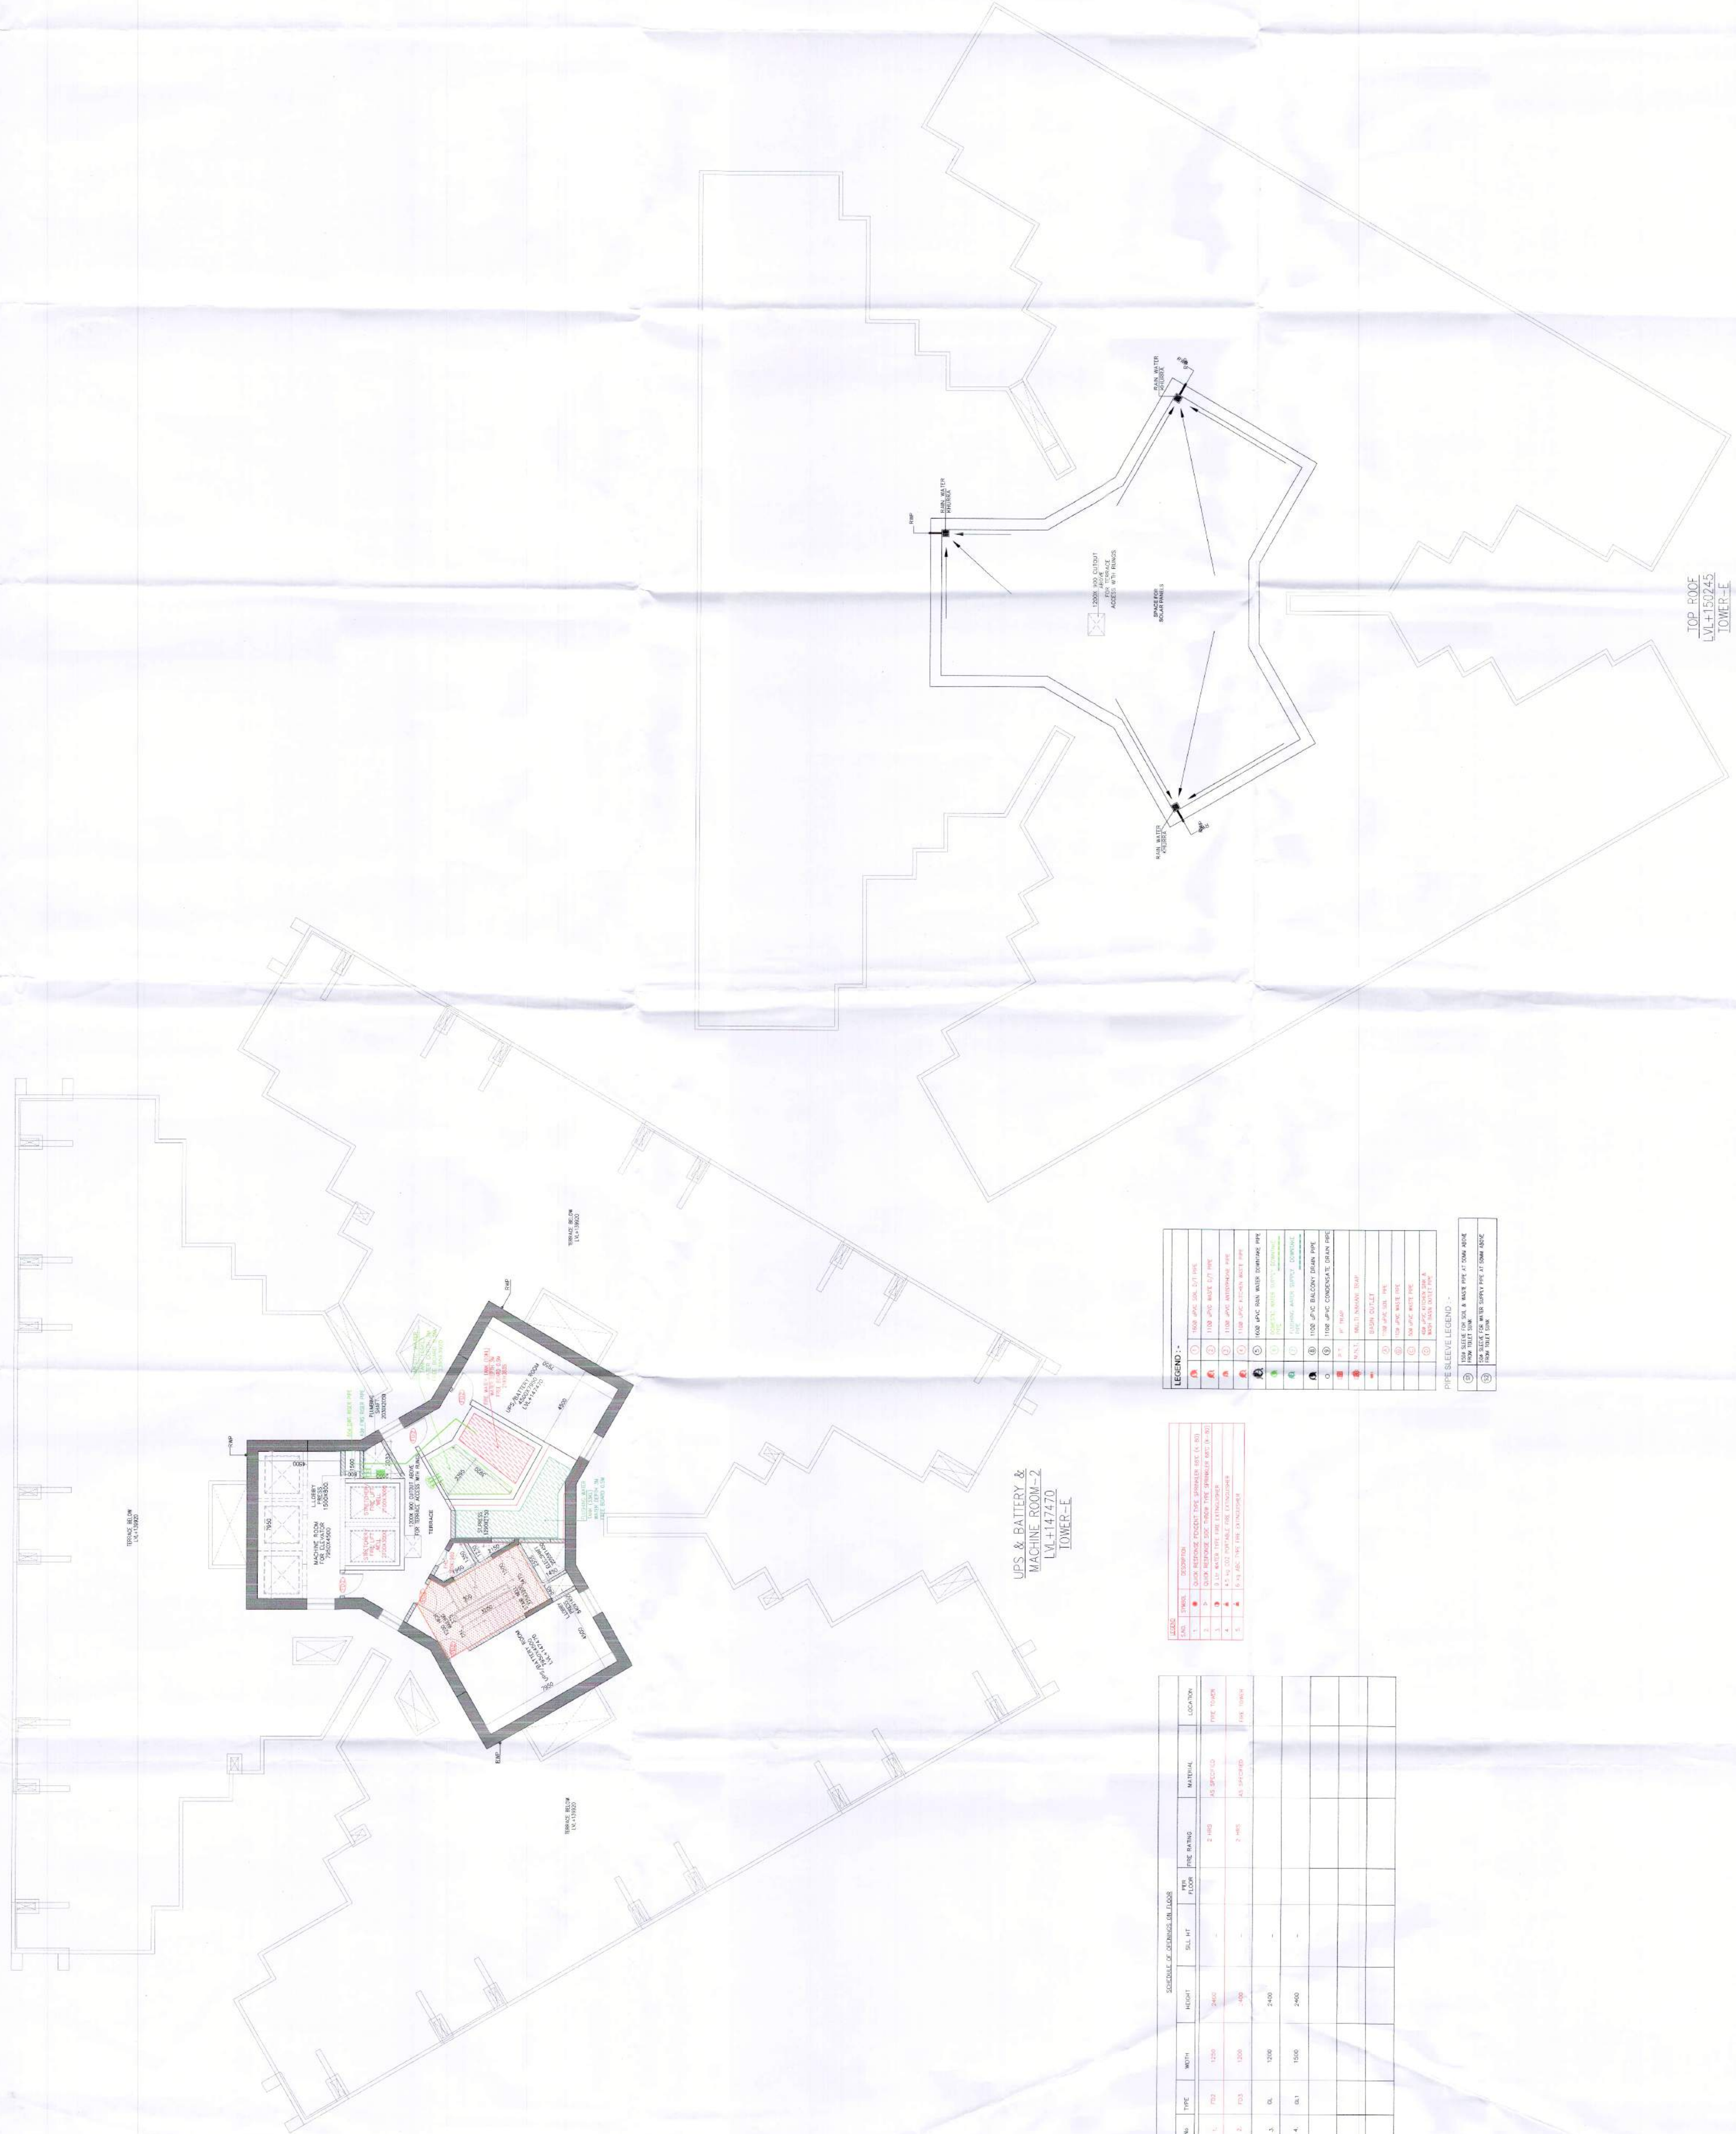

S/Nº	SÍMBOLO	DESCRIPCIÓN
1	●	QUICK RESPONSE FODENT TYPE SPRINKLER (RT (1-80))
2	▷	QUICK RESPONSE 50C TYPED TYPE SPRINKLER (RT (1-50))
3	◁	9.1L WATER TYPE FIRE EXTINGUISHER
4	▲	4.5 kg CO2 PORTABLE FIRE EXTINGUISHER
5	▲	6 kg ABC TYPE FIRE EXTINGUISHER

SCHEDULE OF SPINDLES ON FLOOR								
NO	TYPE	WIDTH	HEIGHT	BULL HT	PIPS FLOOR	PIPS RING	MATERIAL	LOCATION
1.	752	1250	2400	-	-	2 PIPS	AL SP-27-03	TYPE 110X84
2.	753	1250	2400	-	-	2 PIPS	AL SP-27-03	TYPE 110X84
3.	04	1250	2400	-	-	-	-	-
4.	04	1550	2400	-	-	-	-	-

51	150# SLEEVE FOR SOIL & WASTE PIPE AT 50MM ABOVE TOILET SINK
52	50# SLEEVE FOR WATER SUPPLY PIPE AT 50MM ABOVE TOILET SINK