

Note :-

1. BUILDING WILL BE DESIGNED (STRUCTURES) AS PER RELEVANT IS CODES FOR EARTH QUAKE RESISTANCE.
2. THE BUILDING IS ARTIFICIALLY LIT AND MECHANICALLY VENTILATED.

TO BE READ WITH THIS OFFICE
MEMO NO. 20/23
DATE: 20-07-2023

APPROVED BY
MEMBER
EPAC

LEGEND :-

APPROVED BY
MEMBER
EPAC

PROJECT :-

REVISED BUILDING PLANS OF GROUP
HOUSING COLONY AREA MEASURING 23.087
ACRES (LICENCE NO. 123 OF 2012 DATED
20-12-2012 IN SECTOR-63, GURGAON, BEING
DEVELOPED BY ARLE BUILDERS &
DEVELOPERS PVT. LTD. AND OTHERS IN
COLLABORATION WITH DLF HOME
DEVELOPERS LTD EARLIER KNOWN AS DLF
NEW GURGAON HOME DEVELOPERS PVT LTD)

ARCHITECTURE:
ARCOP

ARCOP ASSOCIATES PVT LTD
Plot No. 36B, Sector-32, Institutional Area,
Gurgaon, Haryana, 122001, India
Tel: 91-124-4595500
Fax: 91-124-4595550

ARCHITECT'S SEAL
& SIGNATURE

OWNER'S SEAL
& SIGNATURE

Scale: 1:600

Drawing No: ST-03

GREEN AREA CALCULATION
PHASE-1 & PHASE-2

JAN - 2023

Drawing Title: -

GREEN AREA CALCULATION					GREEN AREA CALCULATION					GREEN AREA CALCULATION				
NO.	A	B	C	Area	NO.	A	B	C	Area	NO.	A	B	C	Area
1	1.00	1.00	1.00	1.00	1	1.00	1.00	1.00	1.00	1	1.00	1.00	1.00	1.00
2	2.00	2.00	2.00	2.00	2	2.00	2.00	2.00	2.00	2	2.00	2.00	2.00	2.00
3	3.00	3.00	3.00	3.00	3	3.00	3.00	3.00	3.00	3	3.00	3.00	3.00	3.00
2. THE BUILDING IS ARTIFICIALLY LIT AND MECHANICALLY VENTILATED.

TO BE READ WITH THIS OFFICE MEMO NO. 2097 DATED: 24-01-2023

LEGEND:-

ATP(HQ)

Ram Anand Basal JD(HQ)

ATP

JD

VILLAGE MAIDAWAS

60 M WIDE ROAD

12 M WIDE SERVICE ROAD


24M WIDE ROAD

PROJECT :

REVISED BUILDING PLANS OF GROUP HOUSING COLONY AREA MEASURING 25.087 ACRES (LICENCE NO. 123 OF 2012 DATED 20-12-2012 IN SECTOR-63, GURGAON, BEING DEVELOPED BY ARLE BUILDERS & DEVELOPERS PVT. LTD. AND OTHERS IN COLLABORATION WITH DLF HOME DEVELOPERS LTD (EARLIER KNOWN AS DLF NEW GURGAON HOME DEVELOPERS PVT LTD)

ARCHITECTURE: AR COP

ARCOP ASSOCIATES PVT LTD
Plot No. 36B, Sector-32, Institutional Area, Gurugram, Haryana, 122001, India
Tel.: 91-124-4595500
91-124-4595550
Fax: 91-124-4595550

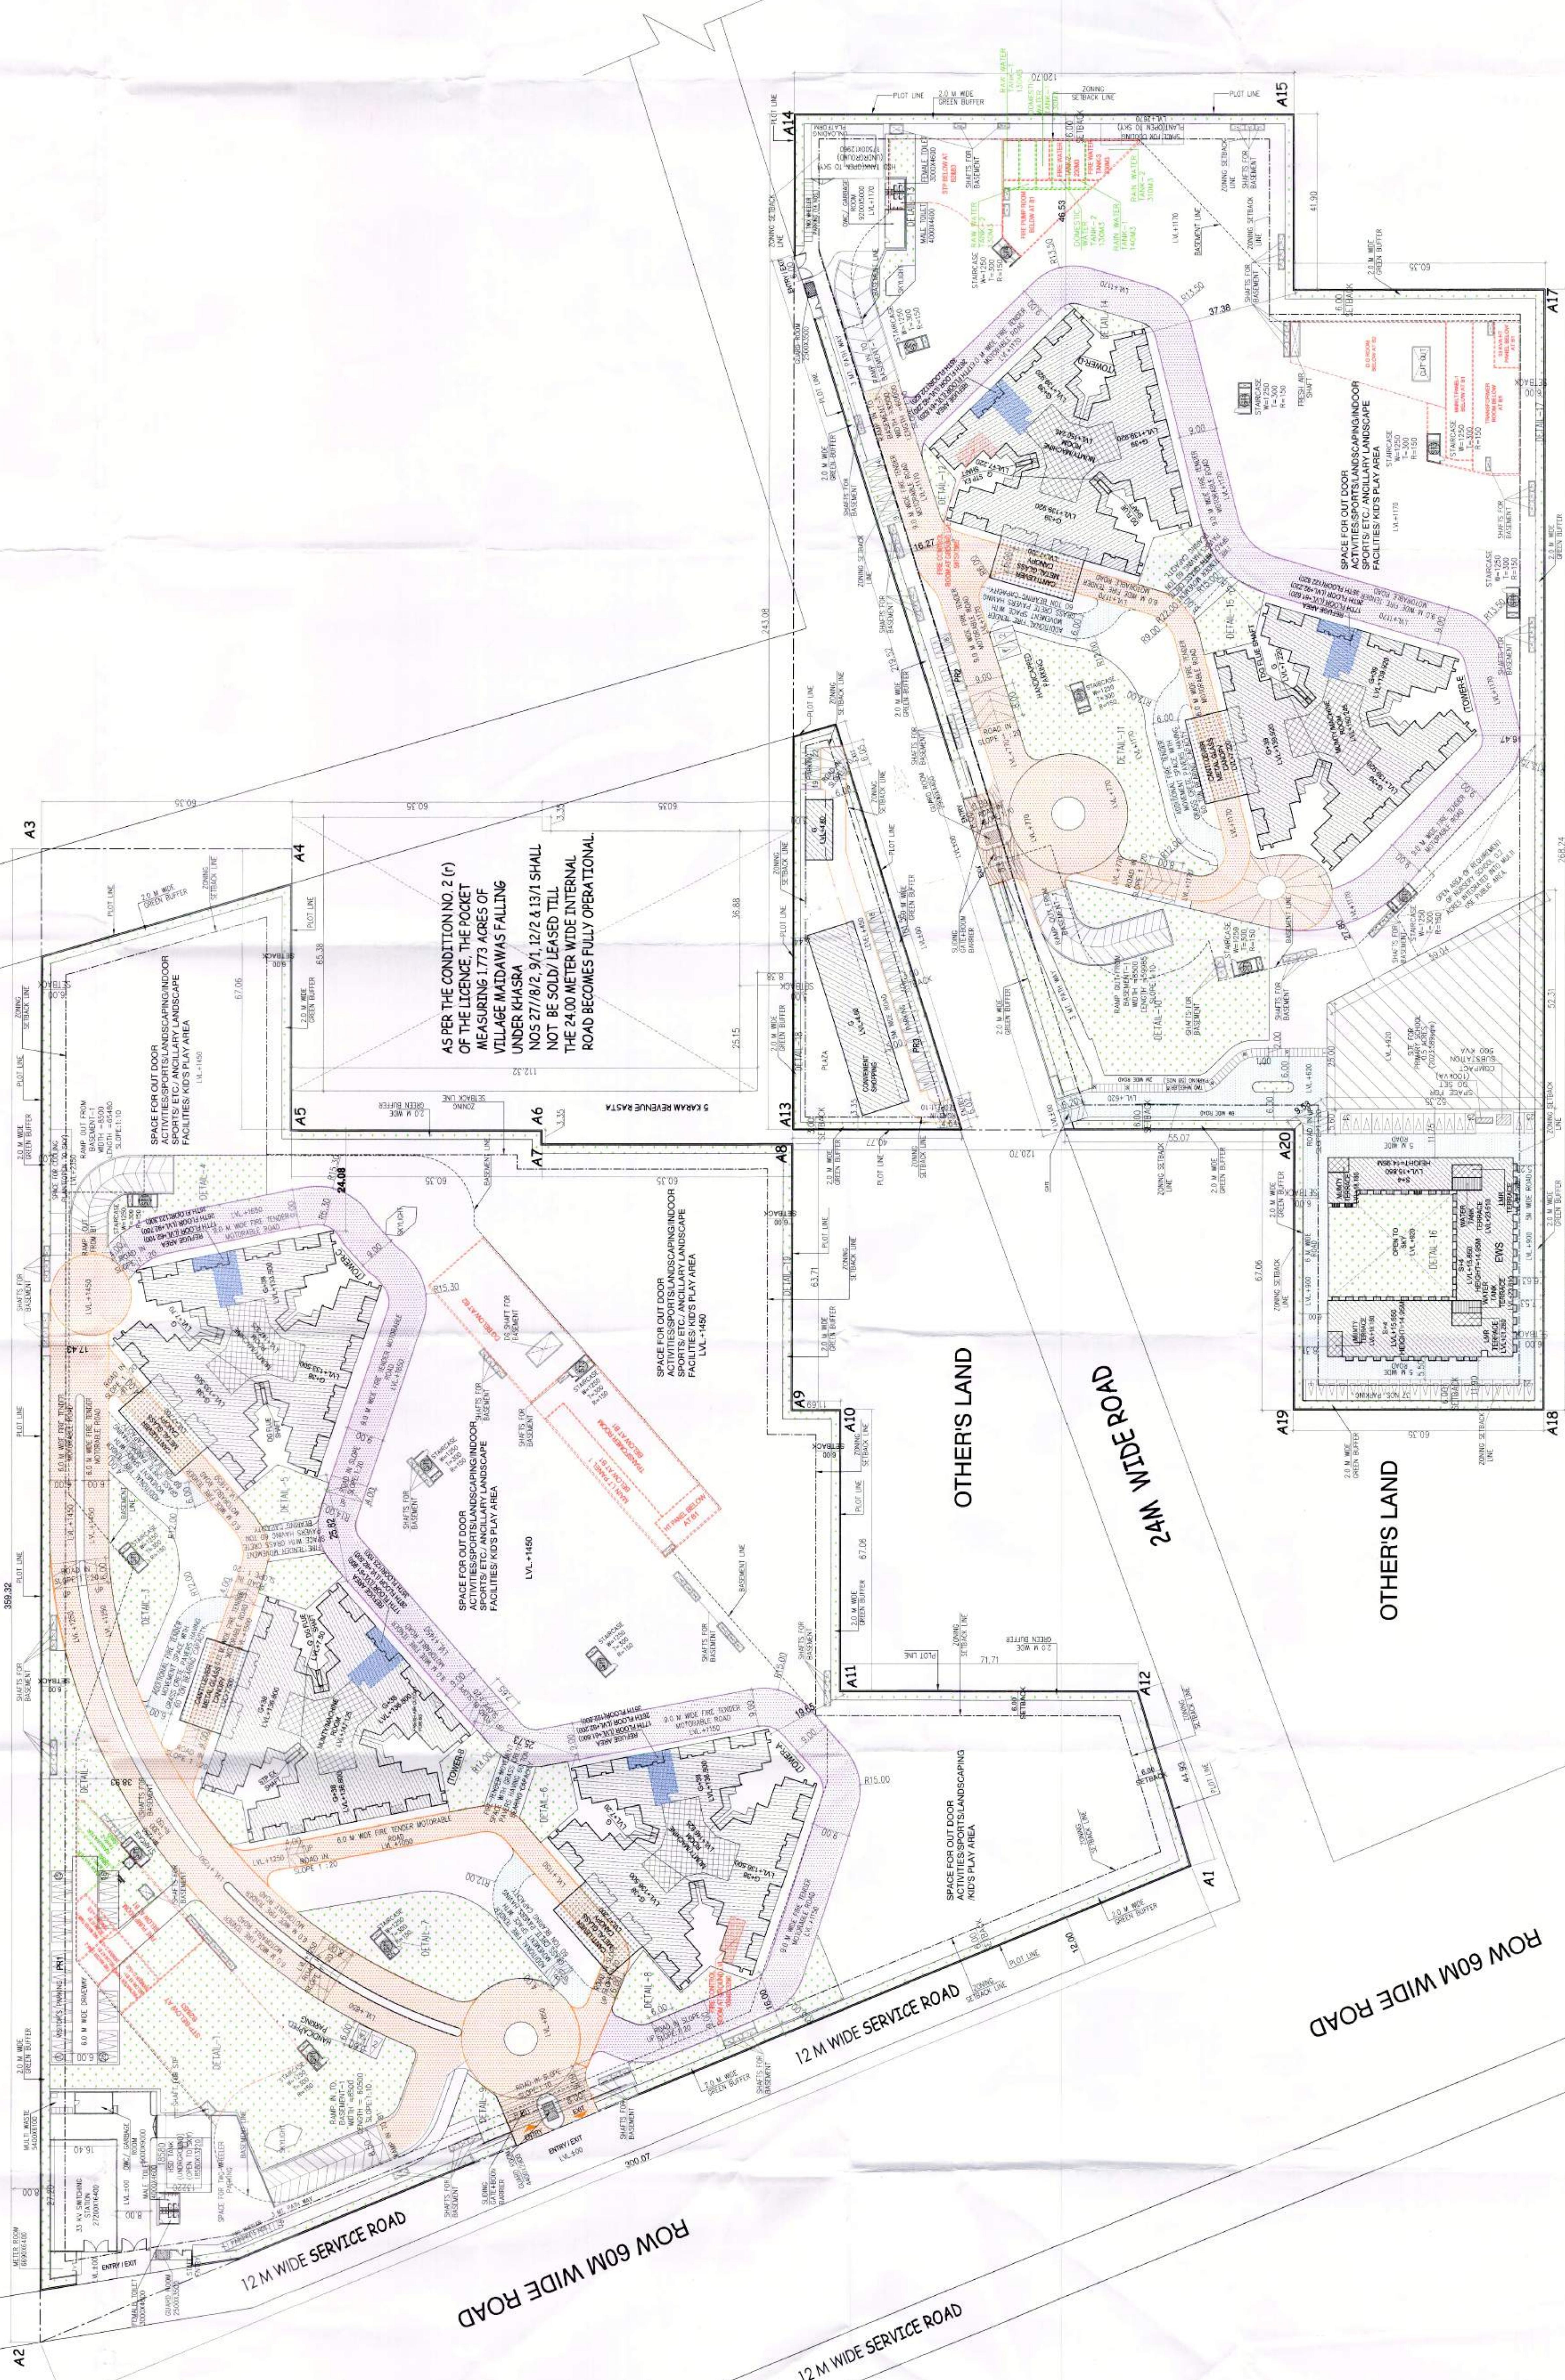

ROW 60M WIDE ROAD

12 M WIDE SERVICE ROAD

ROW 60M WIDE ROAD

12 M WIDE SERVICE ROAD

OTHERS LAND

OTHERS LAND

24M WIDE ROAD

OTHERS LAND
TOTAL NO OF CAR PARKING ON SURFACE = 97 CARS
TOTAL NO OF CAR PARKING ON SURFACE = 62 CARS + 4 NOS HANDICAPPED PARKING = 66 CARS

ARCHITECT'S SEAL & SIGNATURE

OWNER'S SEAL & SIGNATURE

DATE: 24/01/2023

Scale: 1:1000

Drawing No: ST-04

SITE PLAN (GREEN AREA)