


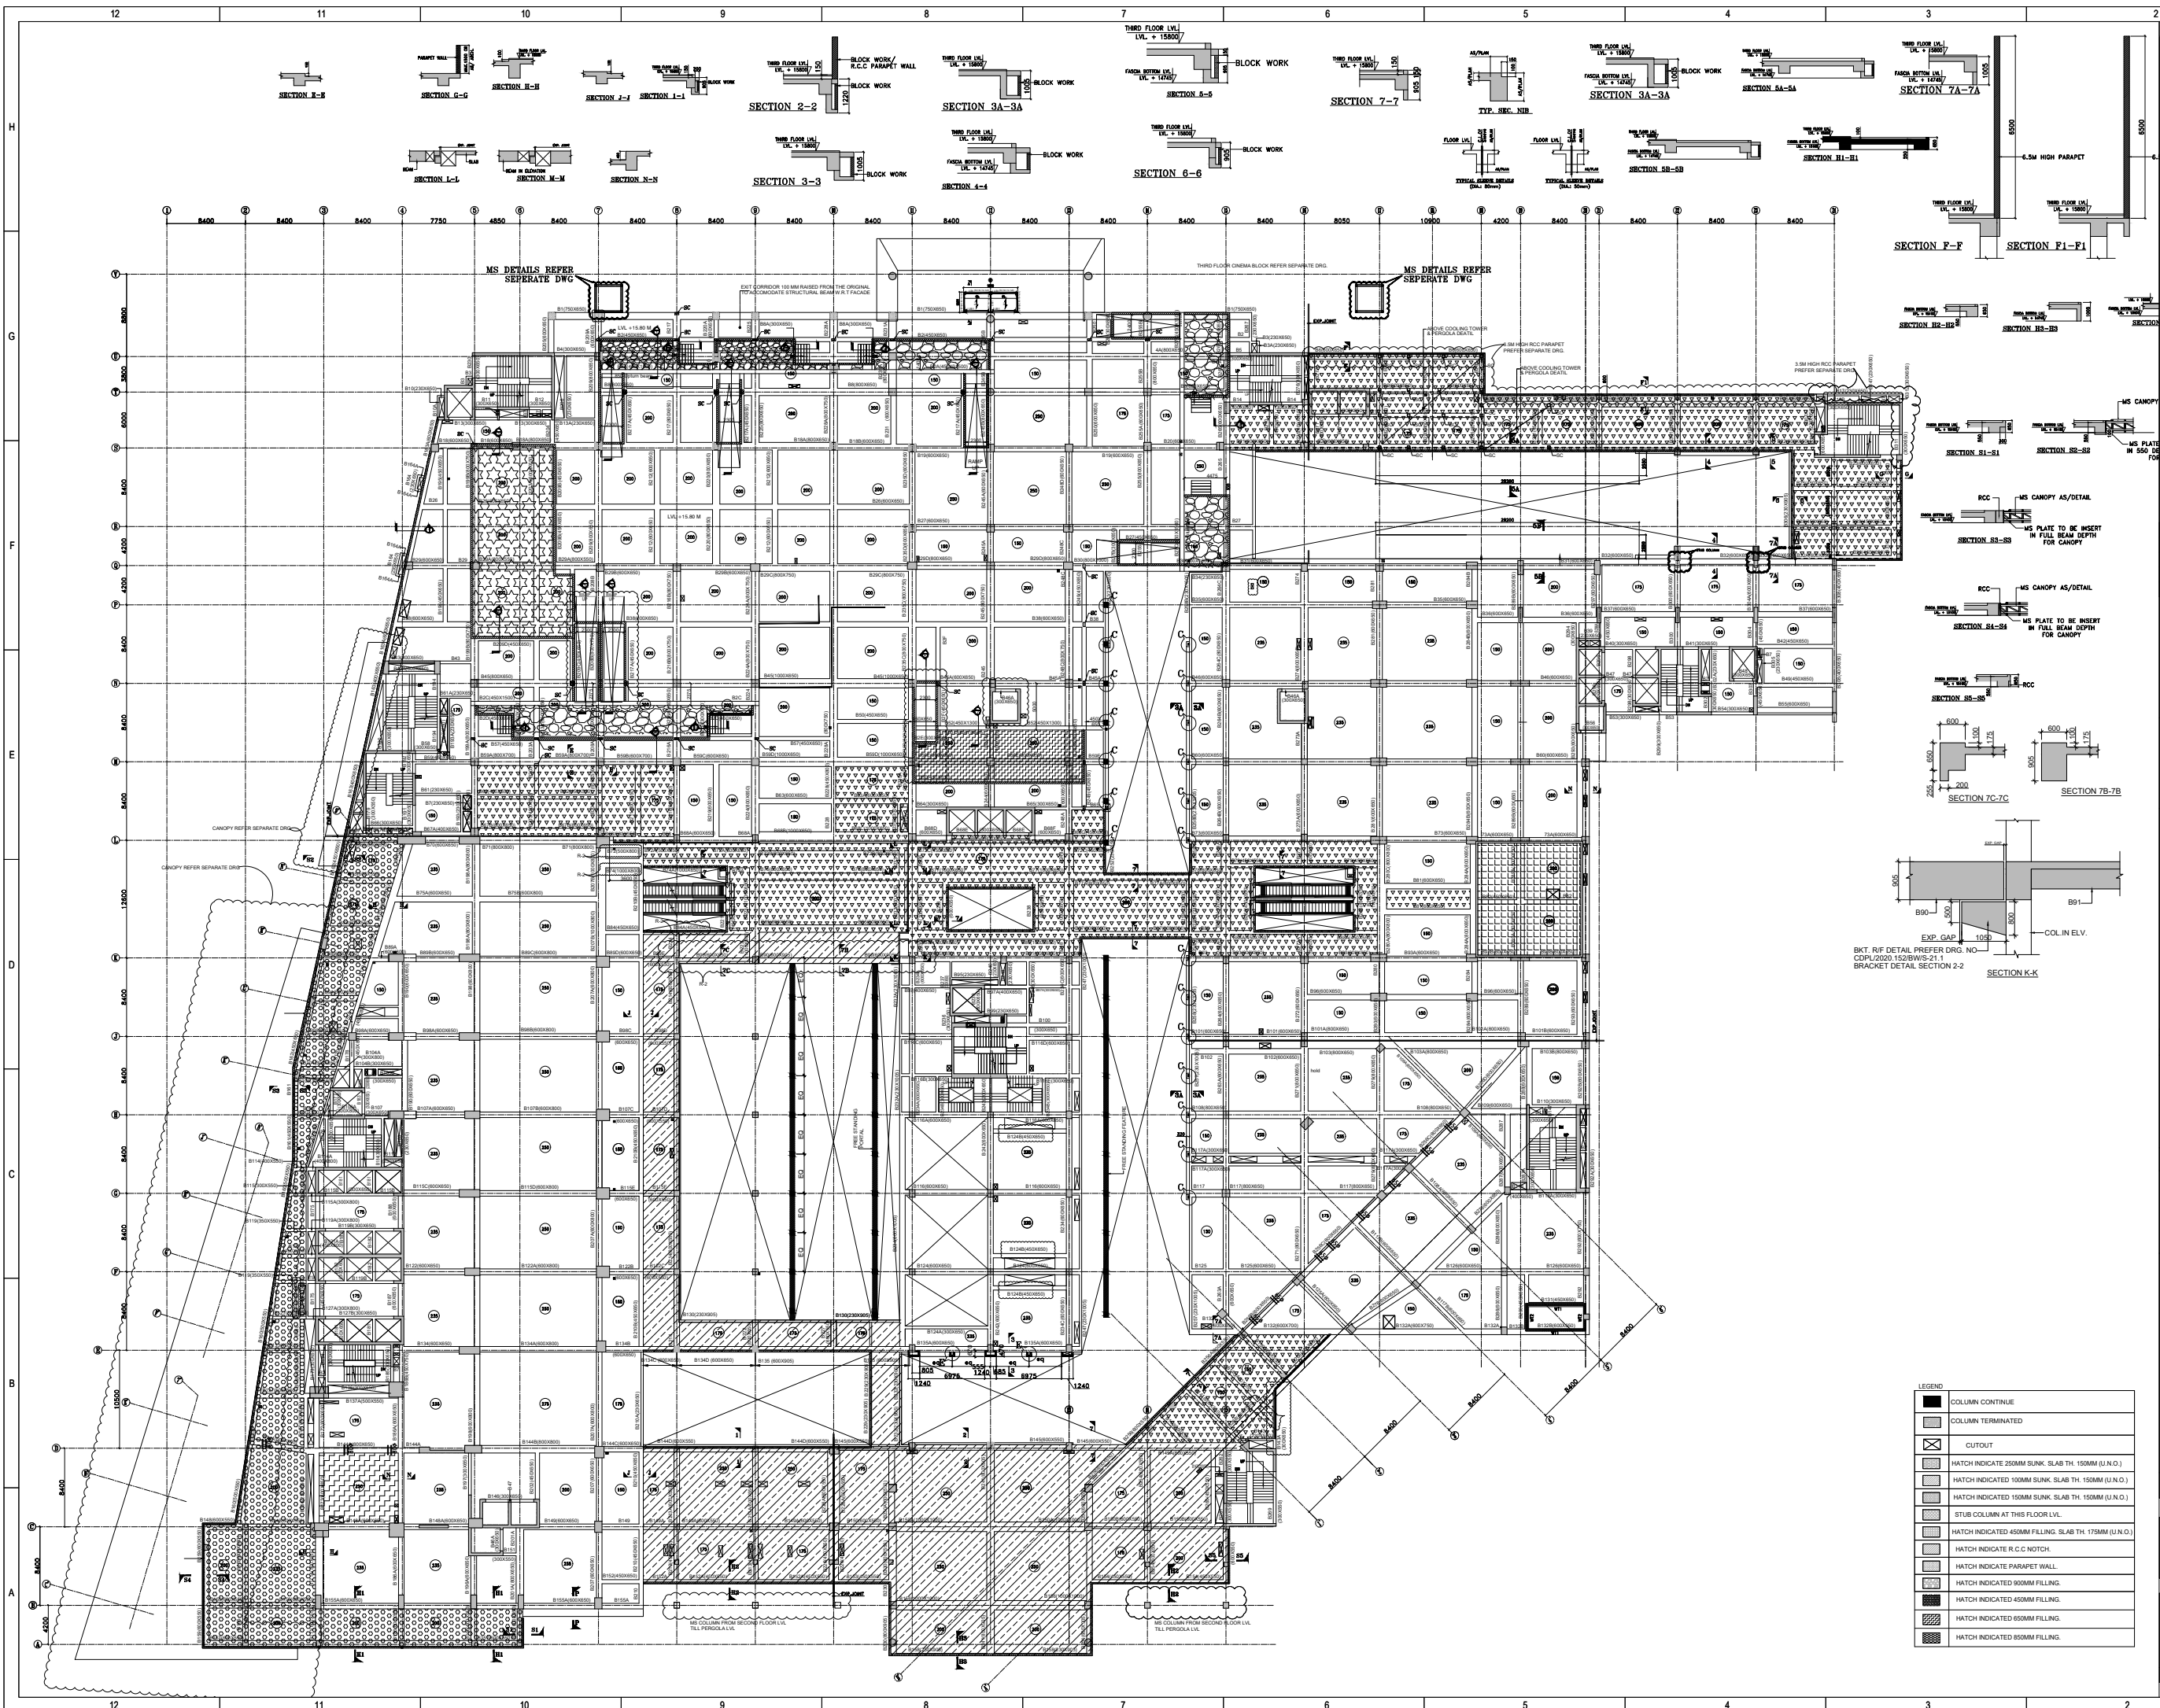

- General Notes
1. ALL DIMENSIONS ARE IN MM.
 2. DO NOT SCALE, FOLLOW WRITTEN DIMENSION ONLY.
 3. THIS DRAWING SHALL BE READ IN CONJUNCTION WITH RELEVANT ARCHITECTURAL AND STRUCTURAL DRGS.
 4. REINFORCEMENT SHALL BE TMT BARS OF GRADE Fe 550D AND CONFORMING TO I.S.1786-2008.
 5. CONC. MIX SHALL BE M30
 6. ALL SUNKEN AREAS SHALL BE FILLED WITH FOAM CONCRETE WITH MAXIMUM DENSITY OF 800KG/m³
 7. ALL SLAB THK. SHALL BE 135 MM (U.N.O.)

Revisions:

REV.	DESCRIPTION	DATE	DRAWN BY	CHKD. BY
R1	REV. AS/SITE	23/12/2020		D.K
R2	GFC	18/11/2020		D.K
R0	GFC	12/11/2020		D.K

CLIENT:

M3M India Limited

Paras Twin Tower, Tower -B,
6th Floor, Golf Course Road,
Sector -54, Gurgaon 122002
Tel: +91 124 4732000 Fax: +91 124 4732003

PROJECT:

**COMMERCIAL COLONY AT VILLAGE
FAZILPUR JHARSA SEC-71 GURUGRAM**

ARCHITECTS

RKA
RAJINDER KUMAR ASSOCIATES
ARCHITECTS B-6/17 Shopping Centre
Safdarjung Enclave
New Delhi 110029 India
DESIGNERS T 91 11 26162930
ENGINEERS 261629 31
F 91 11 26166874

ELECTRICAL & HVAC CONSULTANT'S:

UDAYAN CHAUDHARI & ASSOCIATES PVT. LTD.
40/60, 2nd FLOOR, CHITTARANJAN PARK
NEW DELHI - 110 018
TEL : 26418363, 26471312
FAX : 26285942
E-MAIL: udayanchaudhari@gmail.com

PHE CONSULTANT'S:

M/S KUMAR ENDECON PVT. LTD.
ENGINEERING DESIGN CONSULTANTS
E-212, GREATER KAILASH-2
NEW DELHI - 110048

STRUCTURE CONSULTANT:

Constructure Design P. Ltd.
3rd Floor, Abhishek Plaza, Part-1,
Pocket B, Mayur Vihar, Phase-2,
New Delhi - 110091
tel.11.2277.6008,2272.4917
email: constructure@gmail.com.

Drawing Status:

GFC

Drawing No.

CDPL/2020/152/BW/OFF/S-21

Rev. No

R2

Drawing Title :

3rd FLOOR FRAMING PLAN

Scale - 1:150,50

Sheet Size - A1