

7/9/21

1. BUILDING HAS AUTOMATIC SPRINKLER SYSTEM
WHEREVER REQUIRED BY THE
2. BUILDING WILL BE DESIGNED TO RESISTANCE
AS PER RELEVANT CODES FOR EARTHQUAKE RESISTANCE
3. 100% POWER BACKUP / MECHANICAL VENTILATED SHIFTS


PROJECT:
PROPOSED BUILDING PLAN OF GROUP
HOUSING COLONY (MIX LAND USE)
UNDER TOD ZONE FOR 90% GH COMPONENT
AND 10% COMMERCIAL COMPONENT, ON THE
AREA MEASURING 15.99375 ACRES (LICENCE
NO 213 OF 2022 DATED 27/12/22) IN
REVENUE ESTATE OF VILLAGE CHAUMA
IN SECTOR 111 GUJRAGRAM HARYANA
BEING DEVELOPED BY METRO EDUCATION
AND WELFARE PVT. LTD

ARCHITECTS

OWNERS SEAL
ARCHITECT'S SEAL
& SIGNATURE
DATE: 25/01/23
AMIT GUPTA
CA/2004/3347
CA/2004/3347


DEC-2022
Drawing No.:
Scale: 1/8"=1'-0"
Drawing Title:
STILL TO 4TH, 6TH, 7TH, 9TH, 10TH, 12TH
2RD FLOOR PLAN
11-01

S.N	TAG	WIDTH	LINTEL HEIGHT	SILL LEVEL
1	FD	1250	2430	1 hr fire rated
2	D1	1100	2430	
3	D2	1000	2250	
4	D3	900	2250	
5	D4	800	2250	
6	D5	750	2250	
7	DM1	1200	2430	
8	SD1	3050	2430	
9	SD2	2380	2430	
10	SD3	1955	2430	
11	SD4	1800	2430	
12	SD5	1655	2430	
13	V1	500	2400	
14	V2	600	2400	

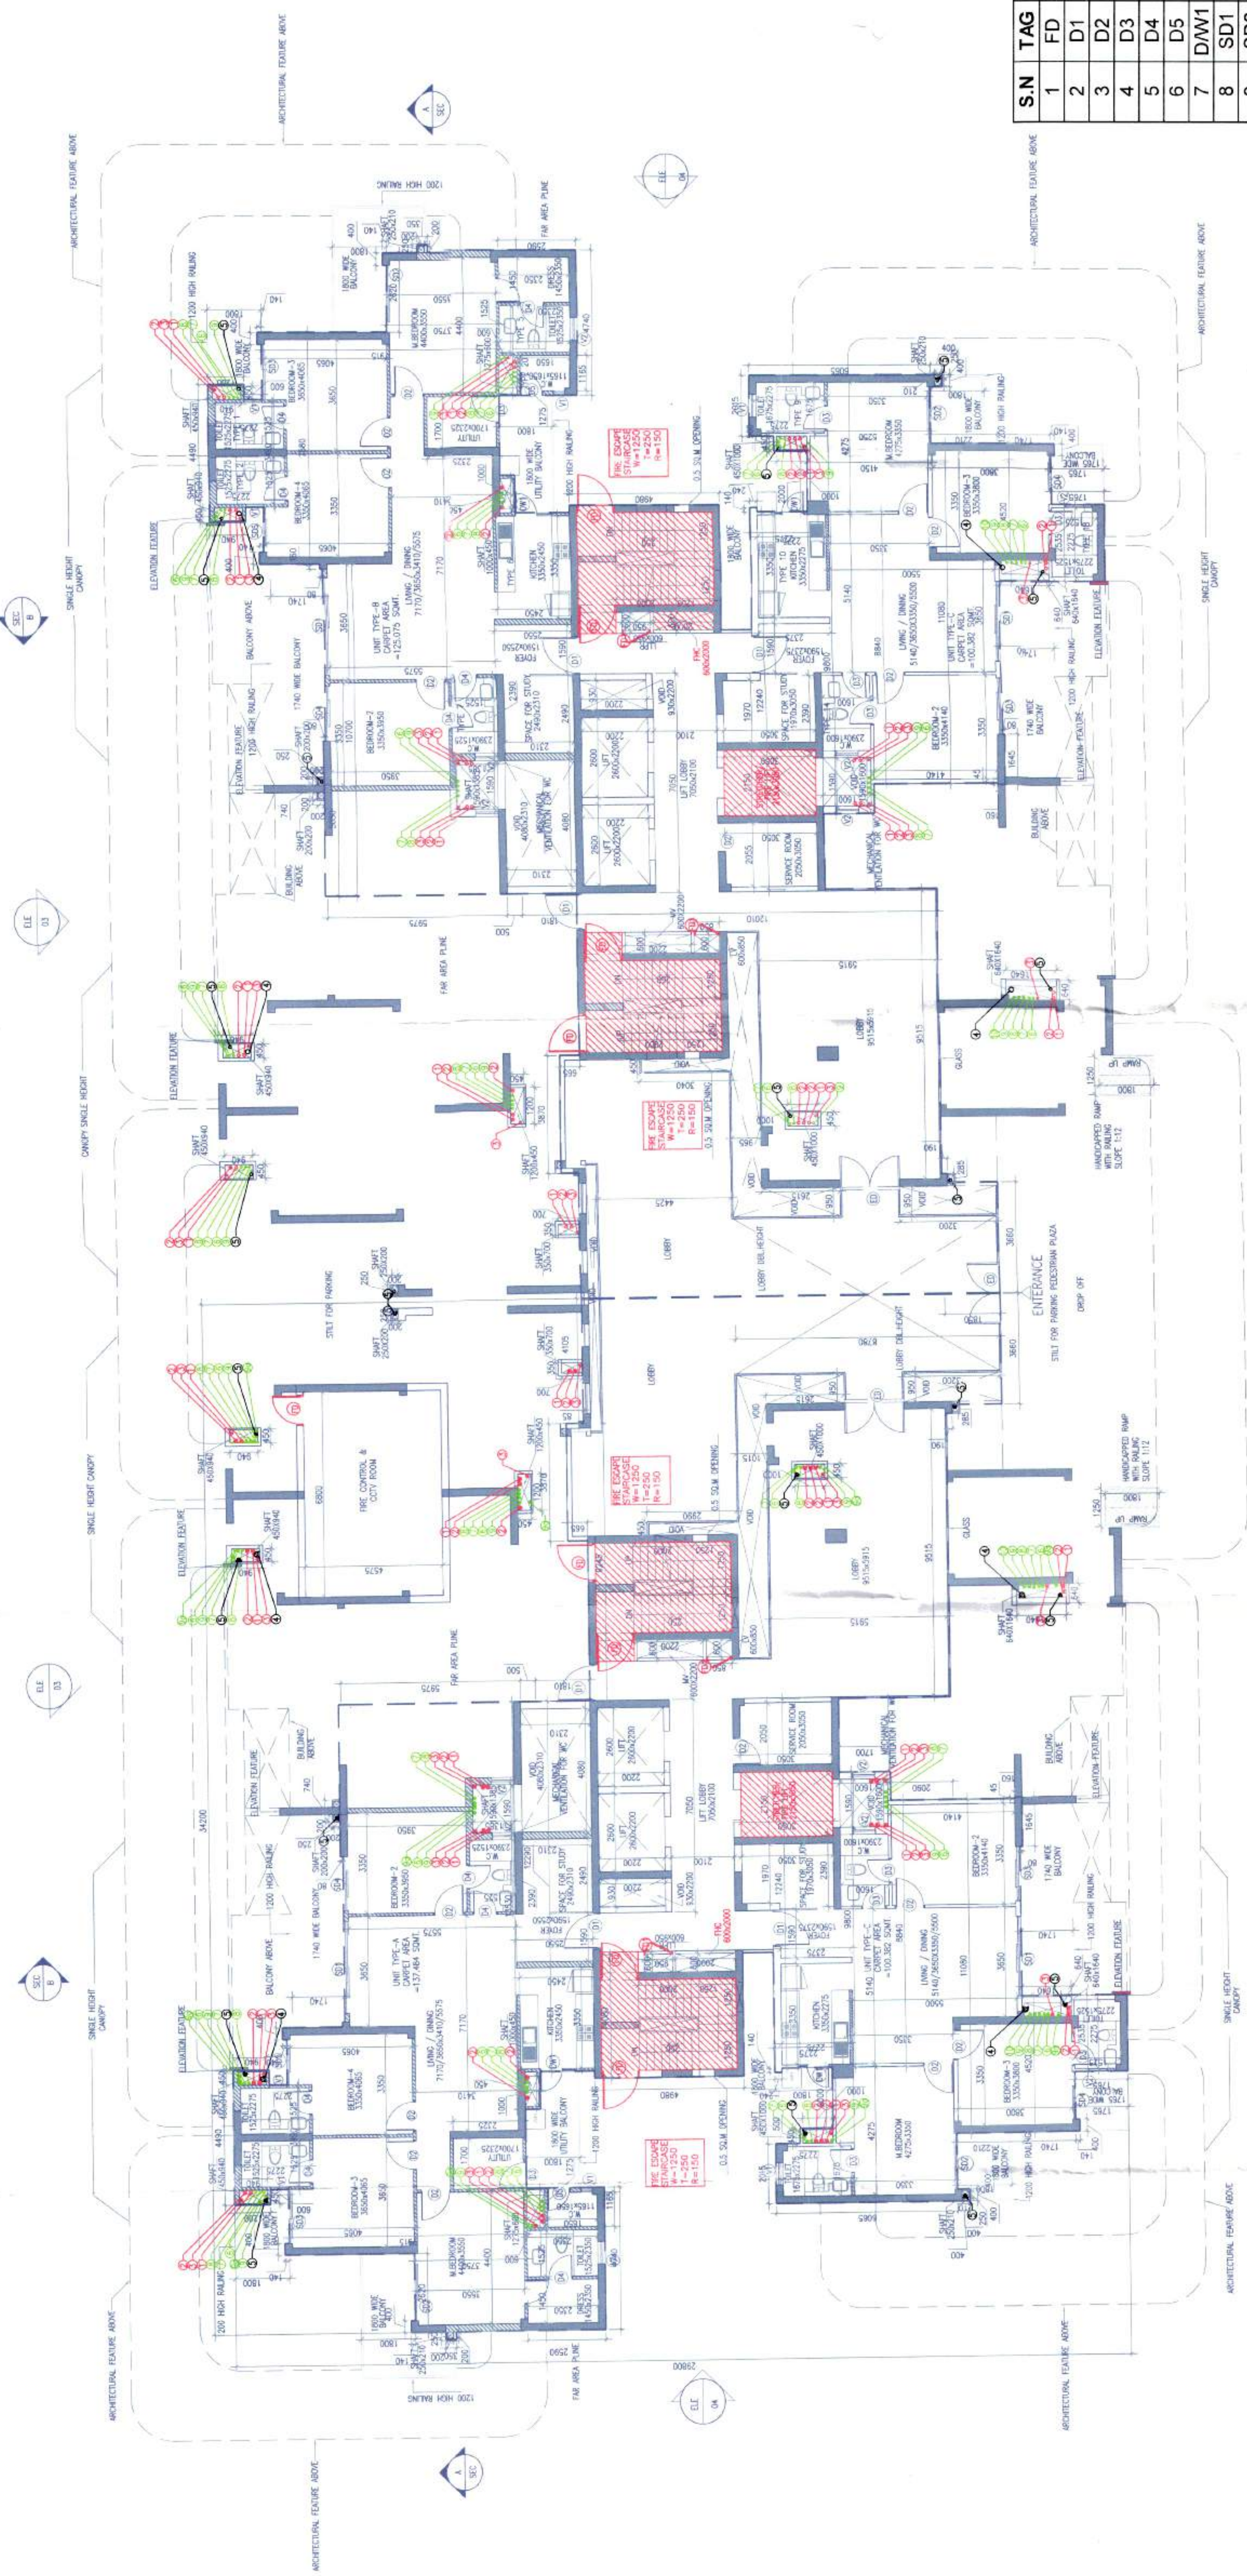


STILL /GROUND FLOOR PLAN
NO OF UNITS=2
LV1+450
TOWER-1

STILL /GROUND FLOOR PLAN
NO OF UNITS=2
LV1+450
TOWER-2

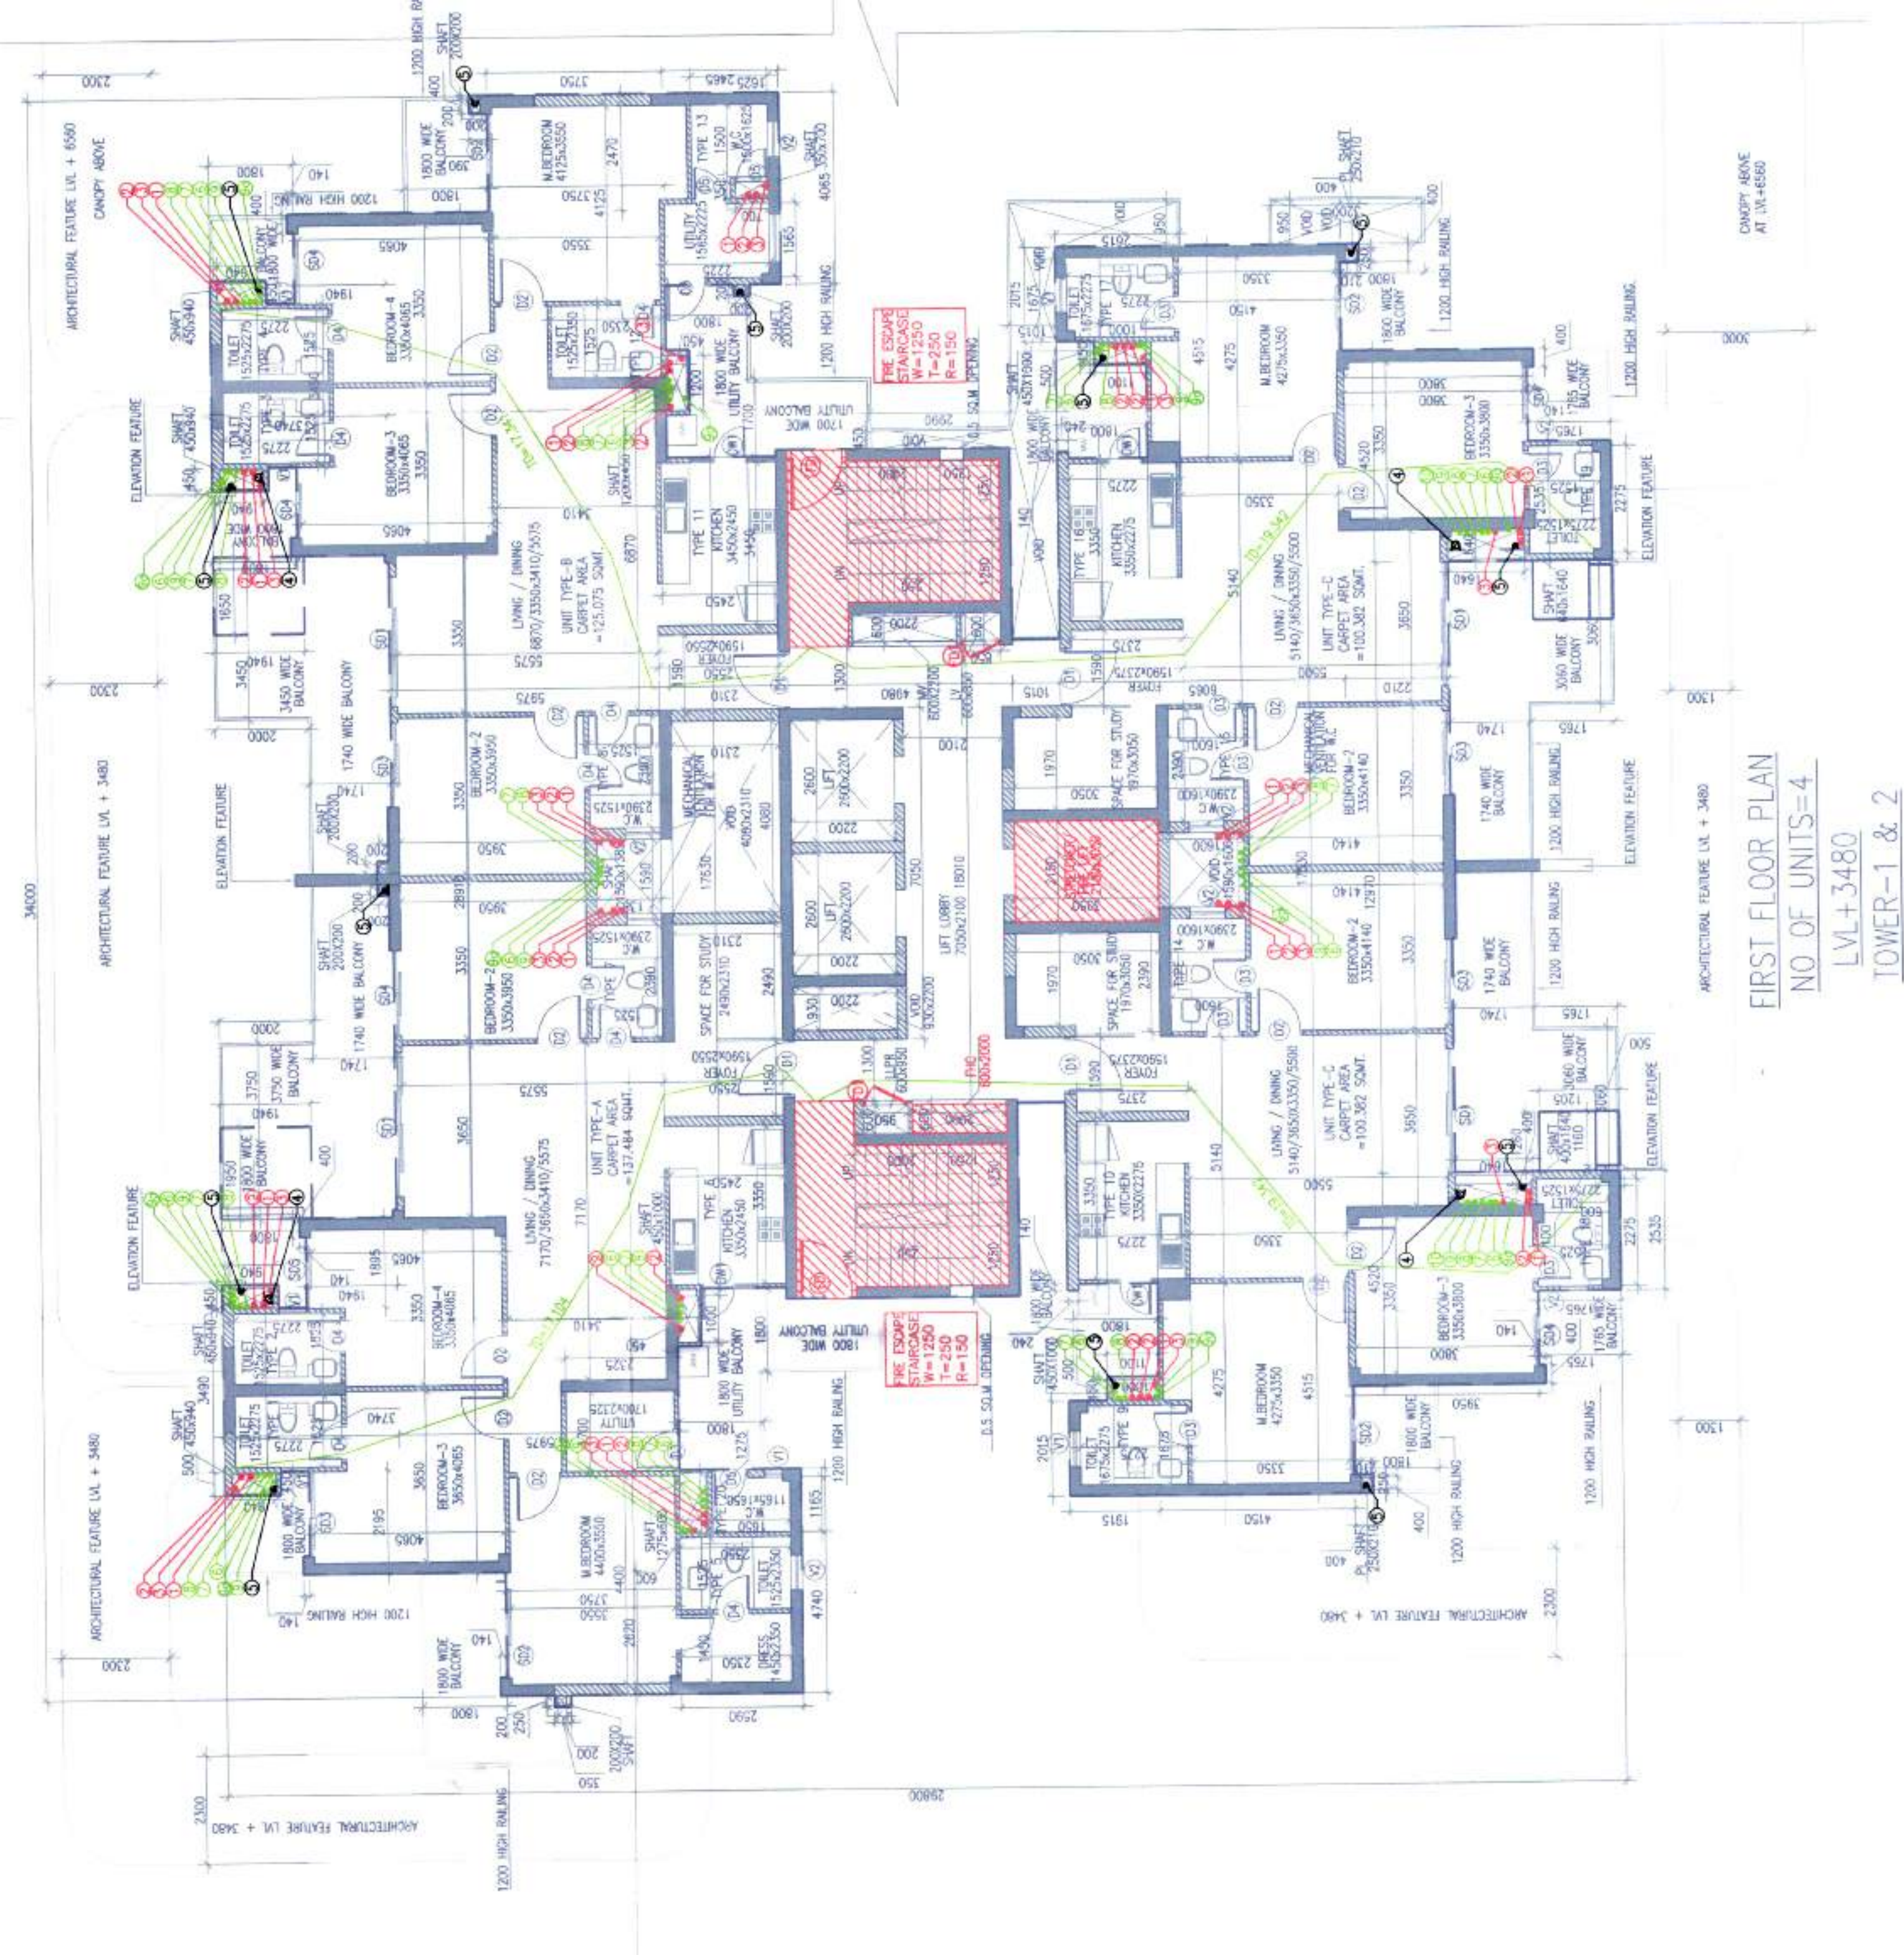

FIRST FLOOR PLAN
NO OF UNITS=4
LV1+3480
TOWER-1 & 2

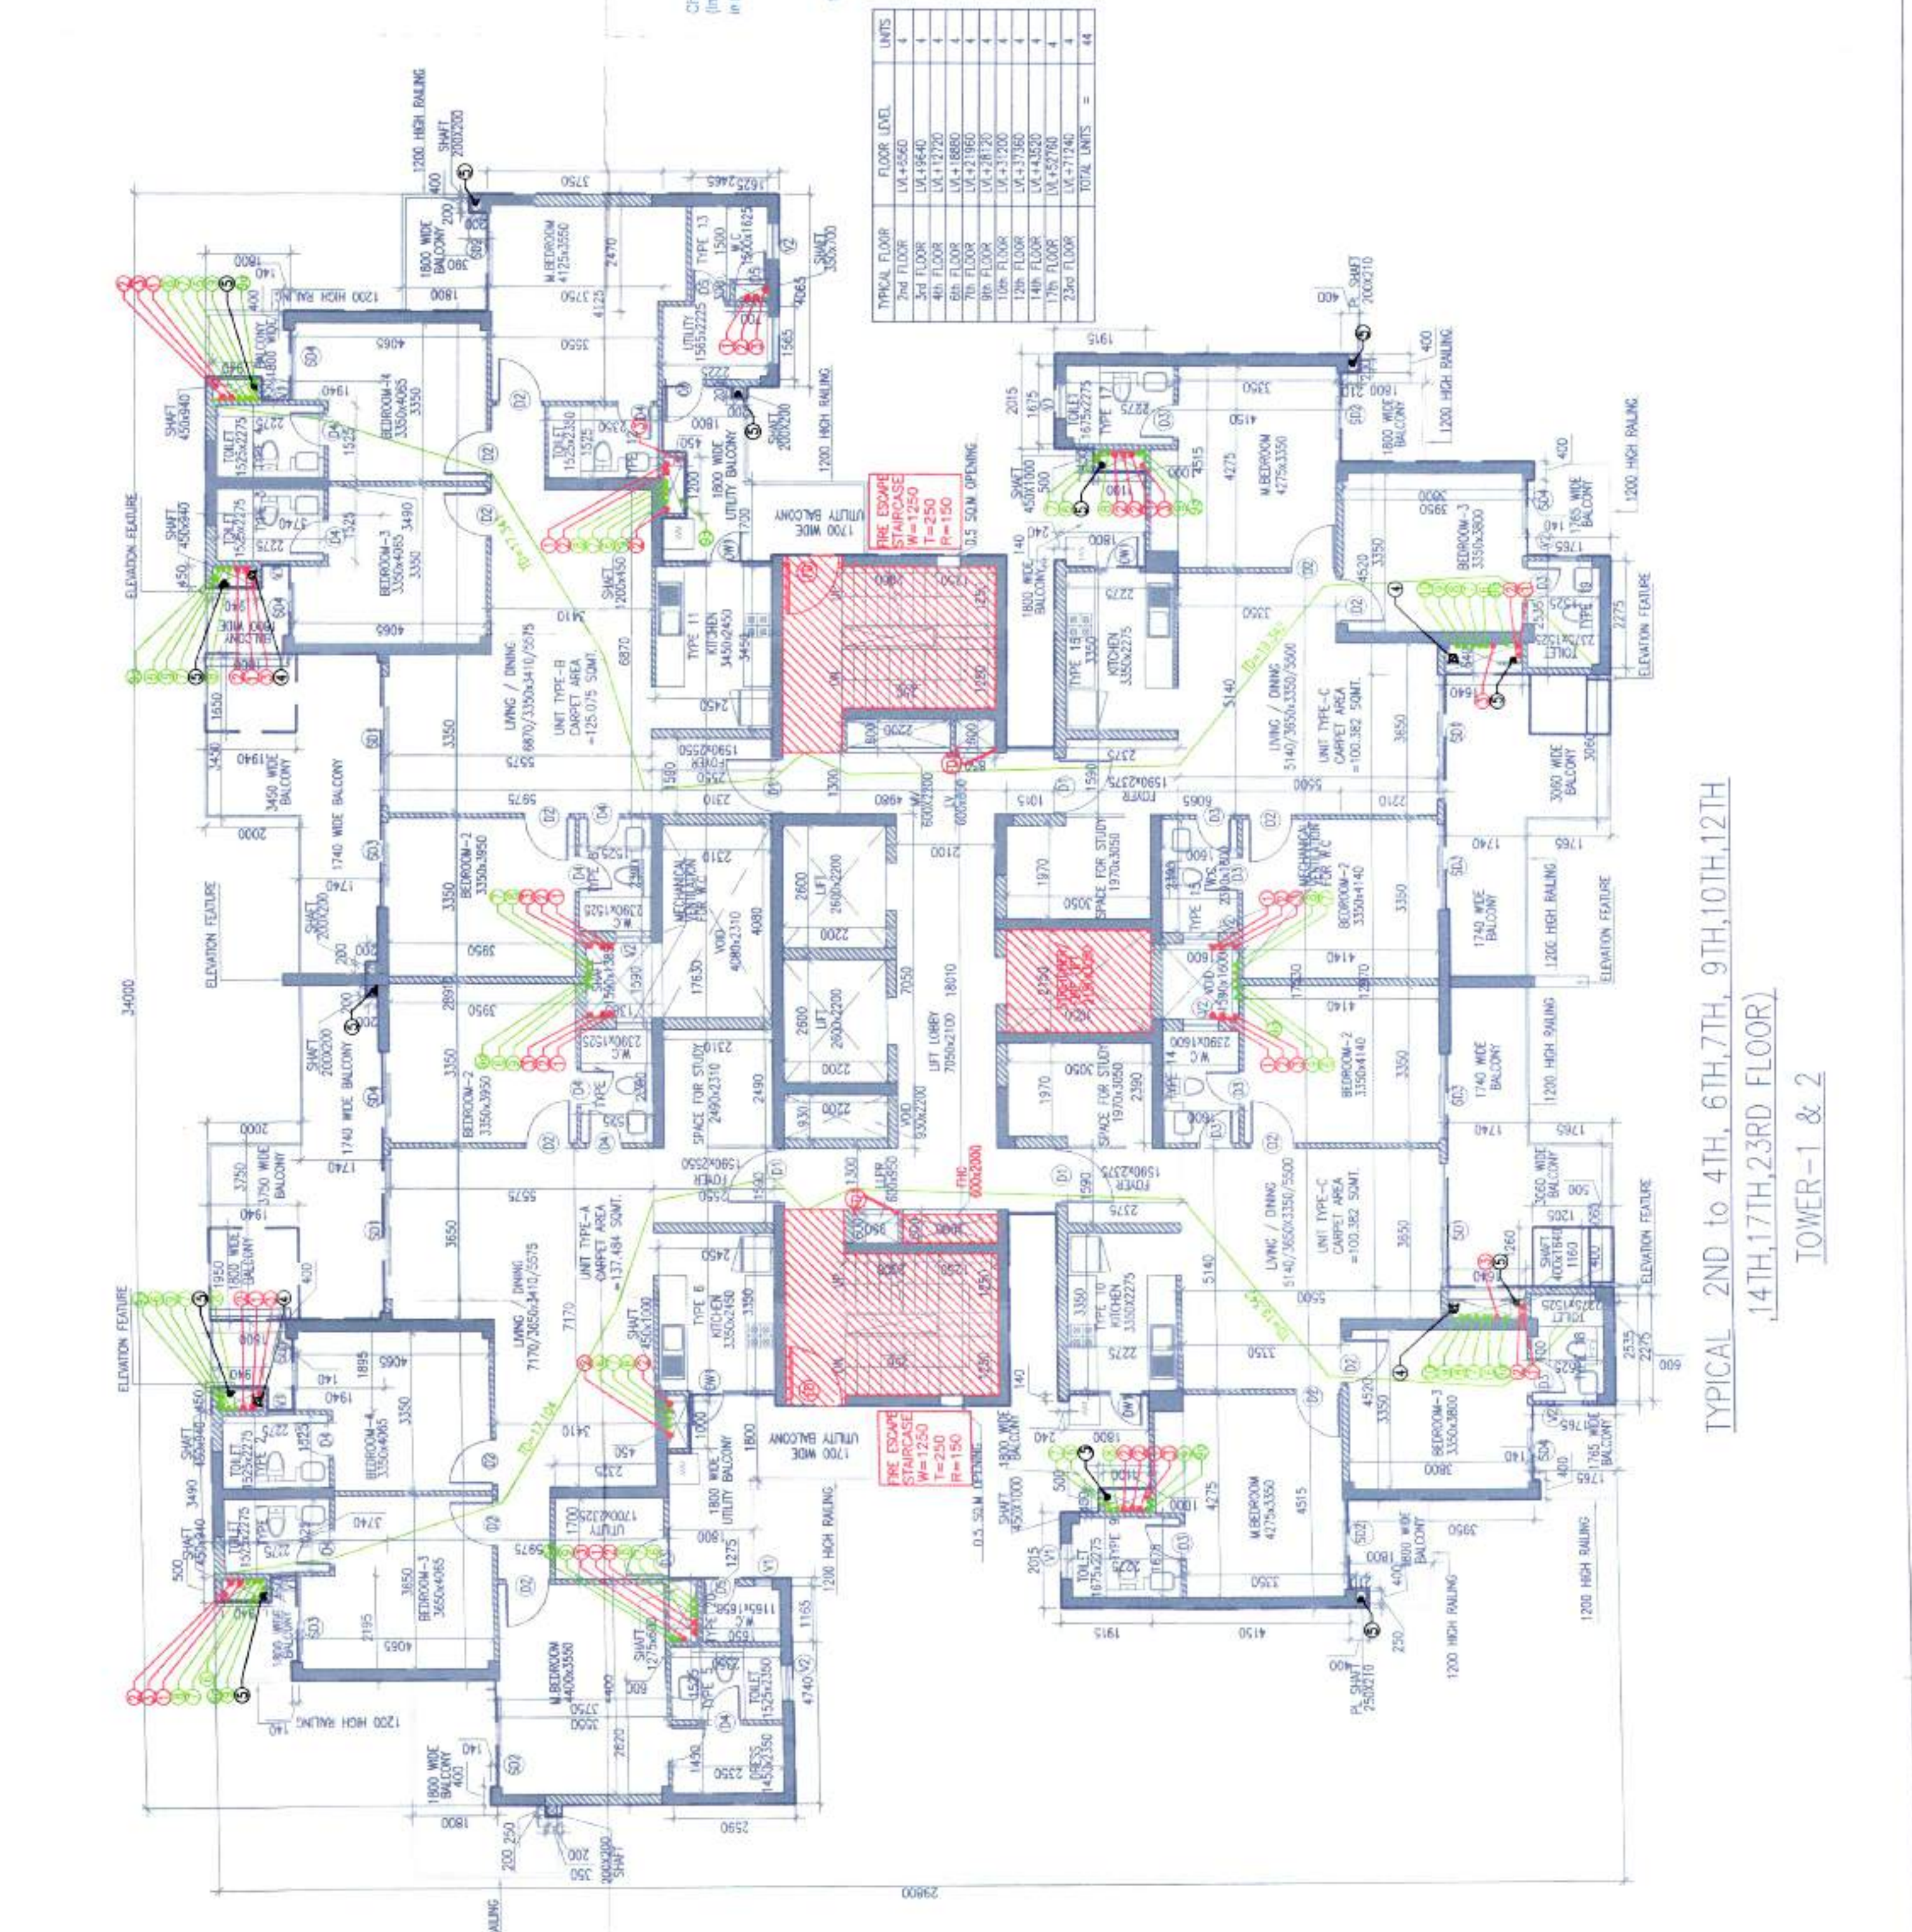

TYPICAL 2ND to 4TH, 6TH, 7TH, 9TH, 10TH, 12TH
14TH, 17TH, 23RD FLOOR
TOWER-1 & 2