
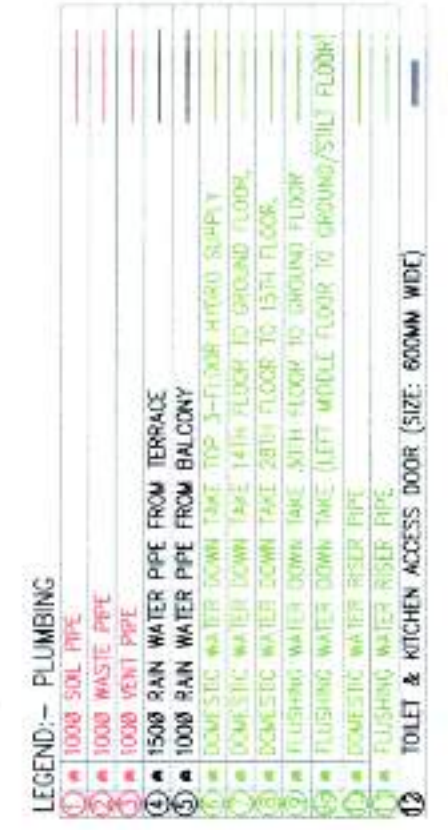
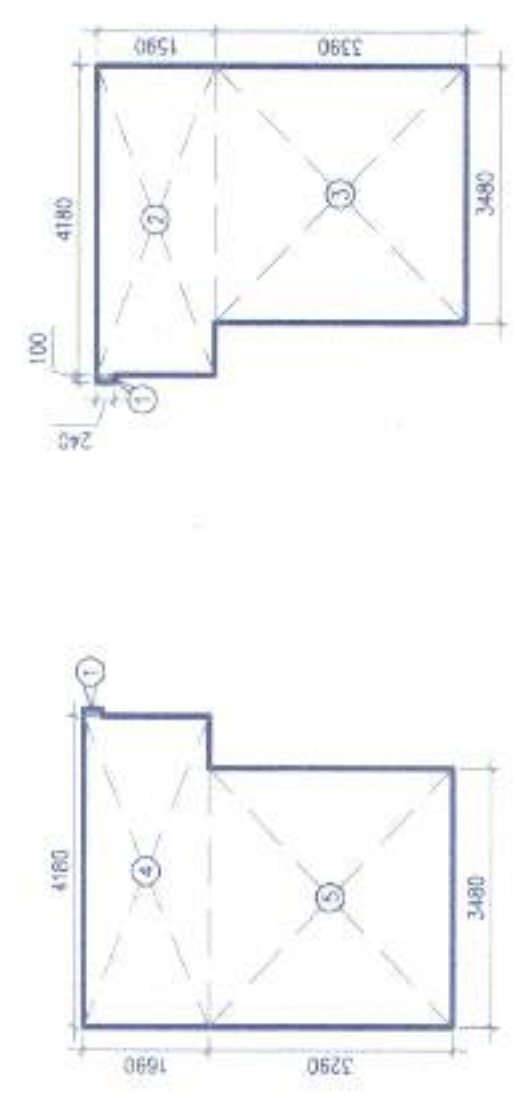


Note:-

- | S.N | TAG | WIDTH | INTEL HEIGHT | SILL LEVEL |
|-----|-----|-------|--------------|-----------------|
| 1 | FD | 1250 | 2430 | |
| 2 | D1 | 1100 | 2430 | 1 hr fire rated |
| 3 | D2 | 1000 | 2250 | |
| 4 | D3 | 900 | 2250 | |
| 5 | D4 | 800 | 2250 | |
| 6 | D6 | 750 | 2250 | |
| 7 | DW1 | 1200 | 2430 | |
| 8 | SD1 | 3050 | 2430 | |
| 9 | SD2 | 2380 | 2430 | |
| 10 | SD3 | 1955 | 2430 | |
| 11 | SD4 | 1800 | 2430 | |
| 12 | SD5 | 1655 | 2430 | |
| 13 | V1 | 500 | 2400 | 1800 |
| 14 | V2 | 600 | 2400 | 1800 |


[illegible]

MUMBAI AREA CALCULATION TOWER-1 & 2									
GROSS - A									
1	=	2	X	1	X	0.100	X	0.240	SQM
2	=	1	X	4	X	4.180	X	1.960	SQM
3	=	1	X	3	X	3.480	X	3.960	SQM
4	=	1	X	4	X	4.280	X	1.680	SQM
5	=	1	X	3	X	3.480	X	3.260	SQM
TOTAL								=	37.174
								=	SQM

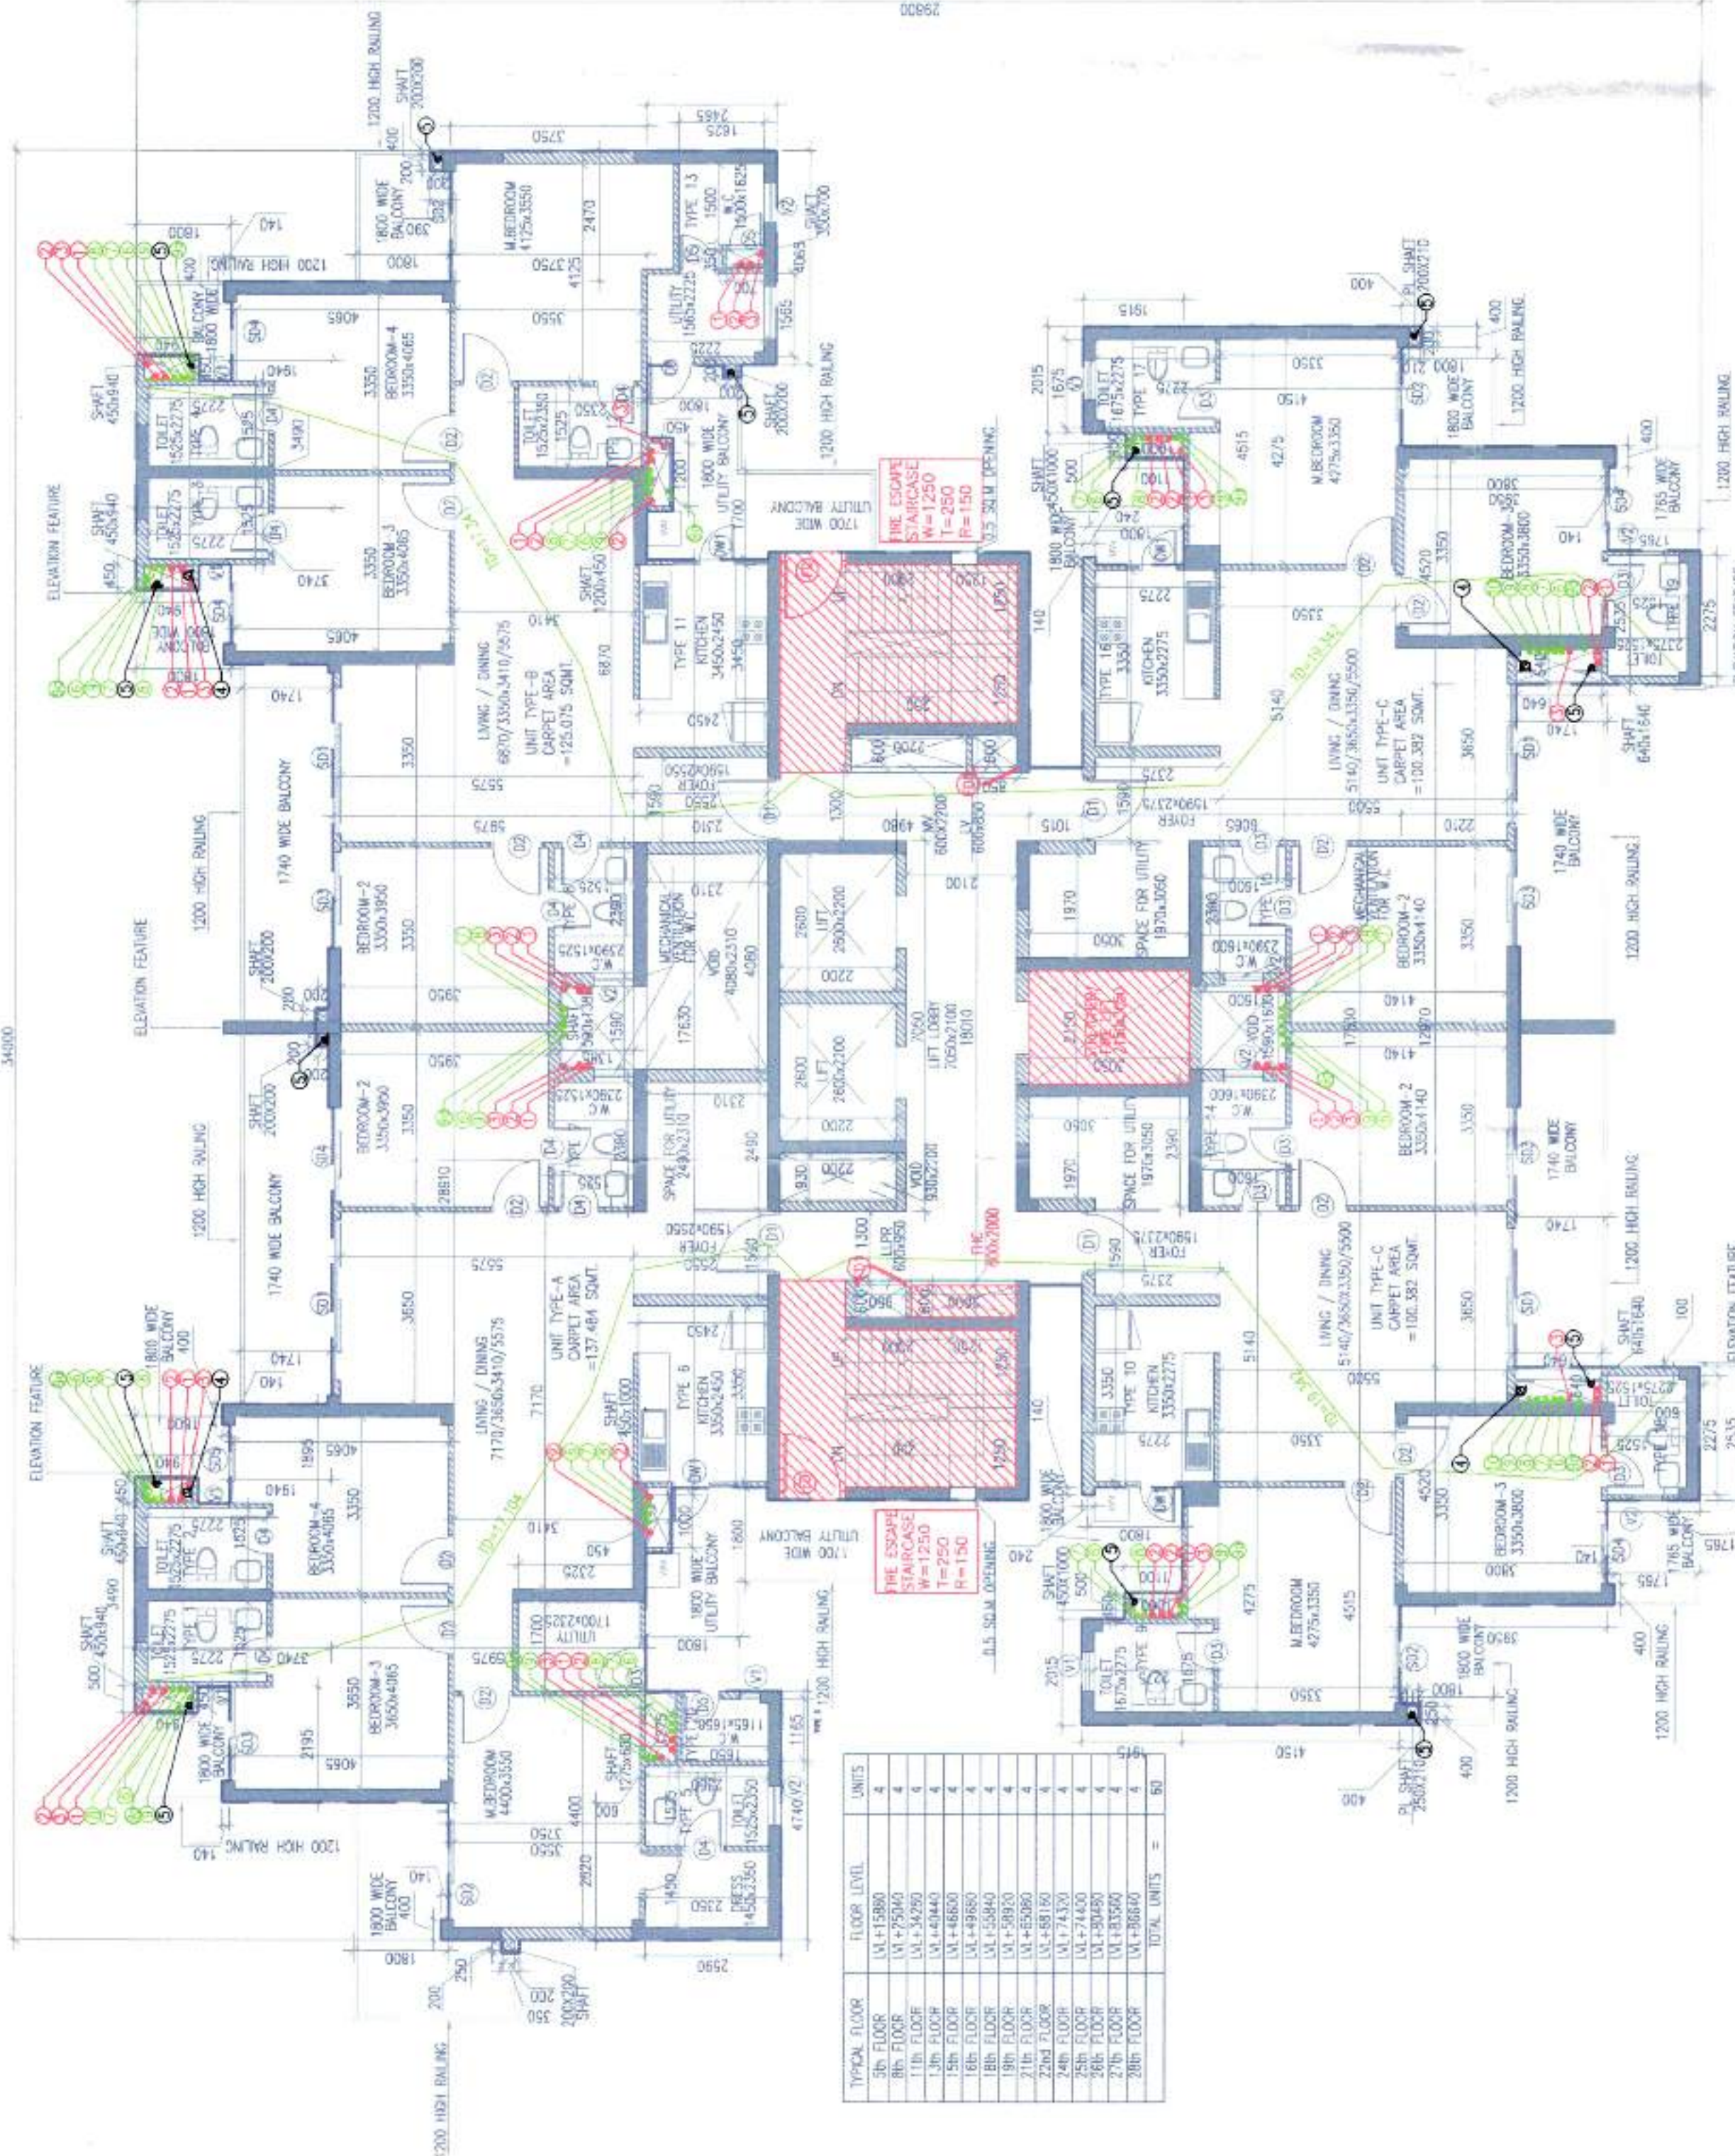

5TH, 8TH, 11TH, 13TH, 15TH, 16TH, 18TH, 19TH, 21ST, 22ND & 24TH TO 28TH FLOOR

TOWER-1 & 2

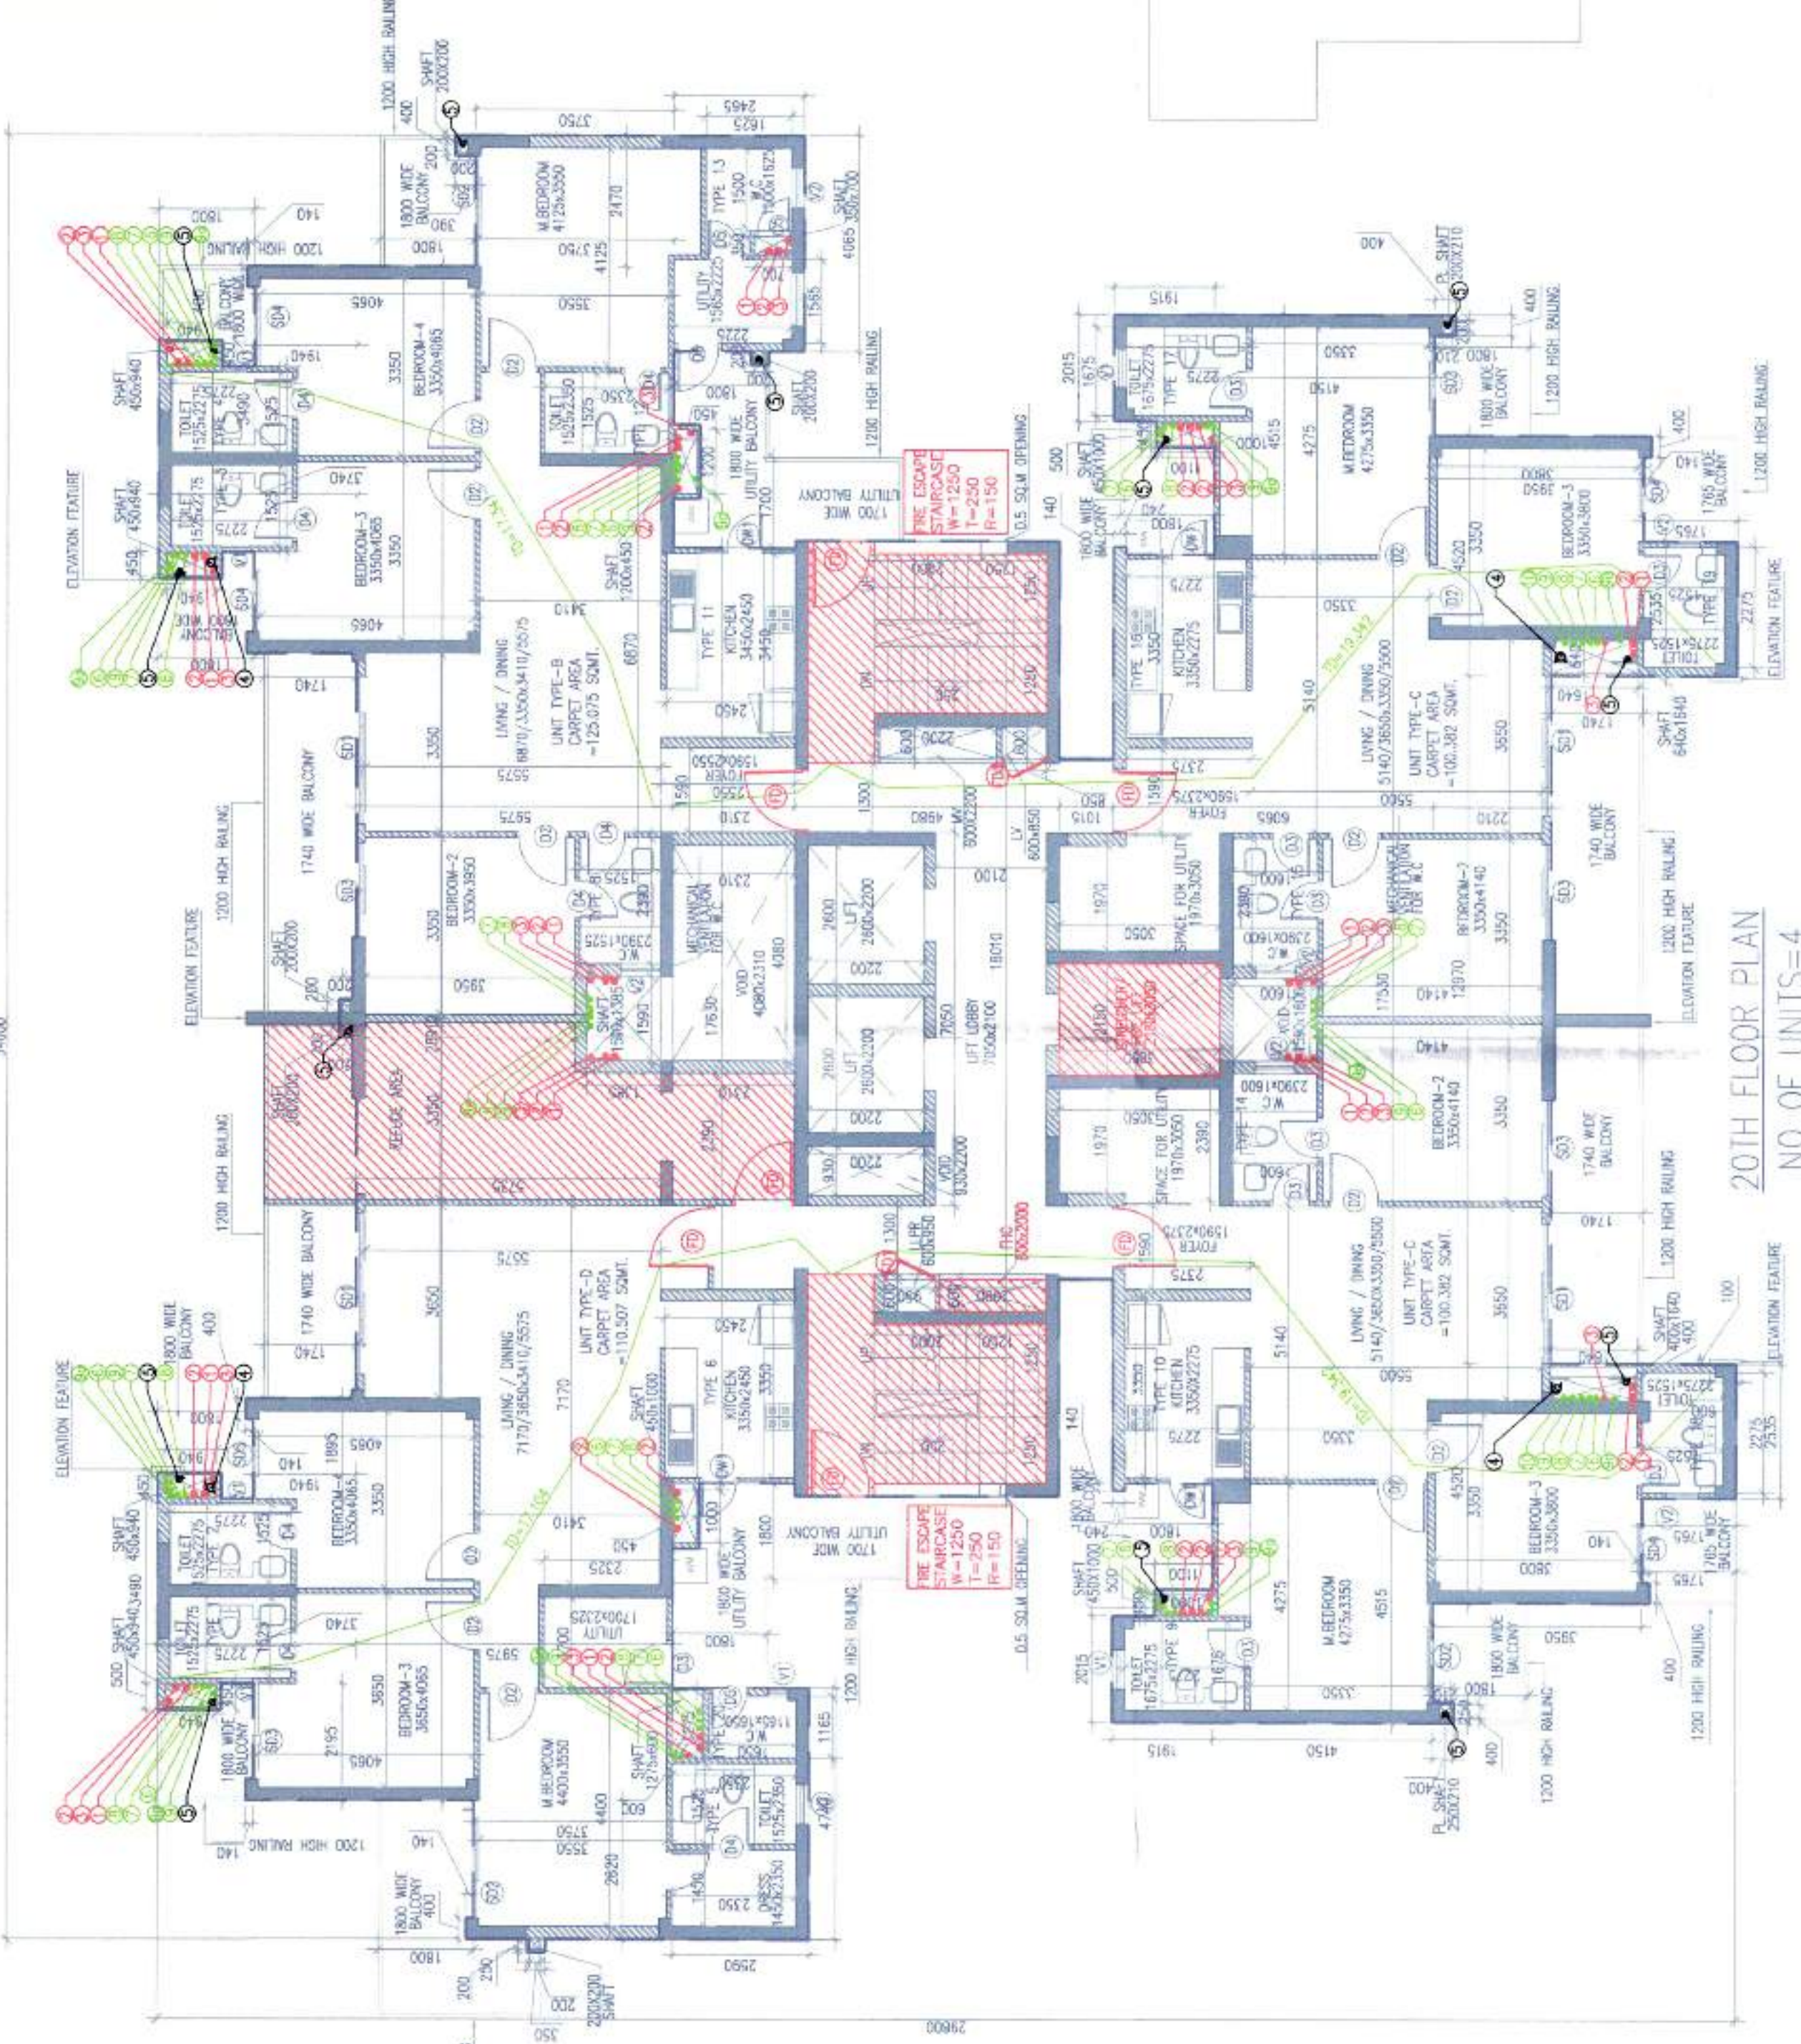

20TH FLOOR PLAN
NO OF UNITS=4
LVL+62000
TOWER-1 & 2

[illegible]

20TH FLOOR (REFUGE) AREA
TOWER-1 & 2

MUMTY TERRACE PLAN
LVL+92220
TOWER-1 & 2

PROPOSED BUILDING (MIX LAND USE)
HOUSING COLONY (MIX LAND USE)
UNDER TOL ZONE FORT(90% GH COMPONENT
AND 10% COMMERCIAL COMPONENT) ON THE
AREA, MEASURING 15,994.75 ACRES (LICENCE
NO. 213 OF 2022 DATED 27/12/22) IN
REVENUE ESTATE OF VILLAGE CHUMPA,
IN SECTOR 111 GURUSRAM HARYANA
BEING DEVELOPED BY METRO EDUCATION
AND WELFARE PVT. LTD

ATP (HQ) STP (HQ) STP (G) STP (G)
Member Member Member Member
BPAC BPAC BPAC BPAC

ATP (HQ) STP (HQ)
Member Member
BPAC BPAC

NARINDER KUMAR
JD(HQ)

	ARCHITECT'S SEAL & SIGNATURE	DATE: 2/16/94	PROJECT NO: 2164	DATE: 2/16/94	PROJECT NO: 2164	DATE: 2/16/94	PROJECT NO: 2164	DATE: 2/16/94	PROJECT NO: 2164	DATE: 2/16/94	PROJECT NO: 2164	DATE: 2/16/94	PROJECT NO: 2164	DATE: 2/16/94	PROJECT NO: 2164	DATE: 2/16/94	PROJECT NO: 2164	PROJECT NO: 2164	DATE: 2/16/94	PROJECT NO: 2164	DATE: 2/16/94	PROJECT NO: 2164	DATE: 2/16/94	PROJECT NO: 2164	DATE: 2/16/94	PROJECT NO: 2164	PROJECT NO: 2164	DATE: 2/16/94	PROJECT NO: 2164	DATE: 2/16/94	PROJECT NO: 2164	DATE: 2/16/94	PROJECT NO: 2164	DATE: 2/16/94	PROJECT NO: 2164	PROJECT NO: 2164	DATE: 2/16/94	PROJECT NO: 2164	DATE: 2/16/94	PROJECT NO: 2164	DATE: 2/16/94	PROJECT NO: 2164	DATE: 2/16/94	PROJECT NO: 2164	PROJECT NO: 2164	DATE: 2/16/94	PROJECT NO: 2164	DATE: 2/16/94	PROJECT NO: 2164	DATE: 2/16/94	PROJECT NO: 2164	DATE: 2/16/94	PROJECT NO: 2164	PROJECT NO: 2164	DATE: 2/16/94	PROJECT NO: 2164	DATE: 2/16/94	PROJECT NO: 2164	DATE: 2/16/94	PROJECT NO: 2164	DATE: 2/16/94	PROJECT NO: 2164	PROJECT NO: 2164	DATE: 2/16/94	PROJECT NO: 2164	DATE: 2/16/94	PROJECT NO: 2164	DATE: 2/16/94	PROJECT NO: 2164	DATE: 2/16/94	PROJECT NO: 2164	PROJECT NO: 2164	DATE: 2/16/94	PROJECT NO: 2164	DATE: 2/16/94	PROJECT NO: 2164	DATE: 2/16/94	PROJECT NO: 2164	DATE: 2/16/94	PROJECT NO: 2164
--	---------------------------------	---------------	------------------	---------------	------------------	---------------	------------------	---------------	------------------	---------------	------------------	---------------	------------------	---------------	------------------	---------------	------------------	------------------	---------------	------------------	---------------	------------------	---------------	------------------	---------------	------------------	------------------	---------------	------------------	---------------	------------------	---------------	------------------	---------------	------------------	------------------	---------------	------------------	---------------	------------------	---------------	------------------	---------------	------------------	------------------	---------------	------------------	---------------	------------------	---------------	------------------	---------------	------------------	------------------	---------------	------------------	---------------	------------------	---------------	------------------	---------------	------------------	------------------	---------------	------------------	---------------	------------------	---------------	------------------	---------------	------------------	------------------	---------------	------------------	---------------	------------------	---------------	------------------	---------------	------------------

AMIT GUPTA
Architect
CA / 2004 / 33147. GSA

Drawing Title:-	Drawing No:-
5TH,8TH,11TH,13TH,15TH,16TH,18TH, 19TH, 20TH,21ST, 22ND,24TH TO 28TH FLOOR TERRACE & AREA CALCULATION,DEVELOP	T1-32