
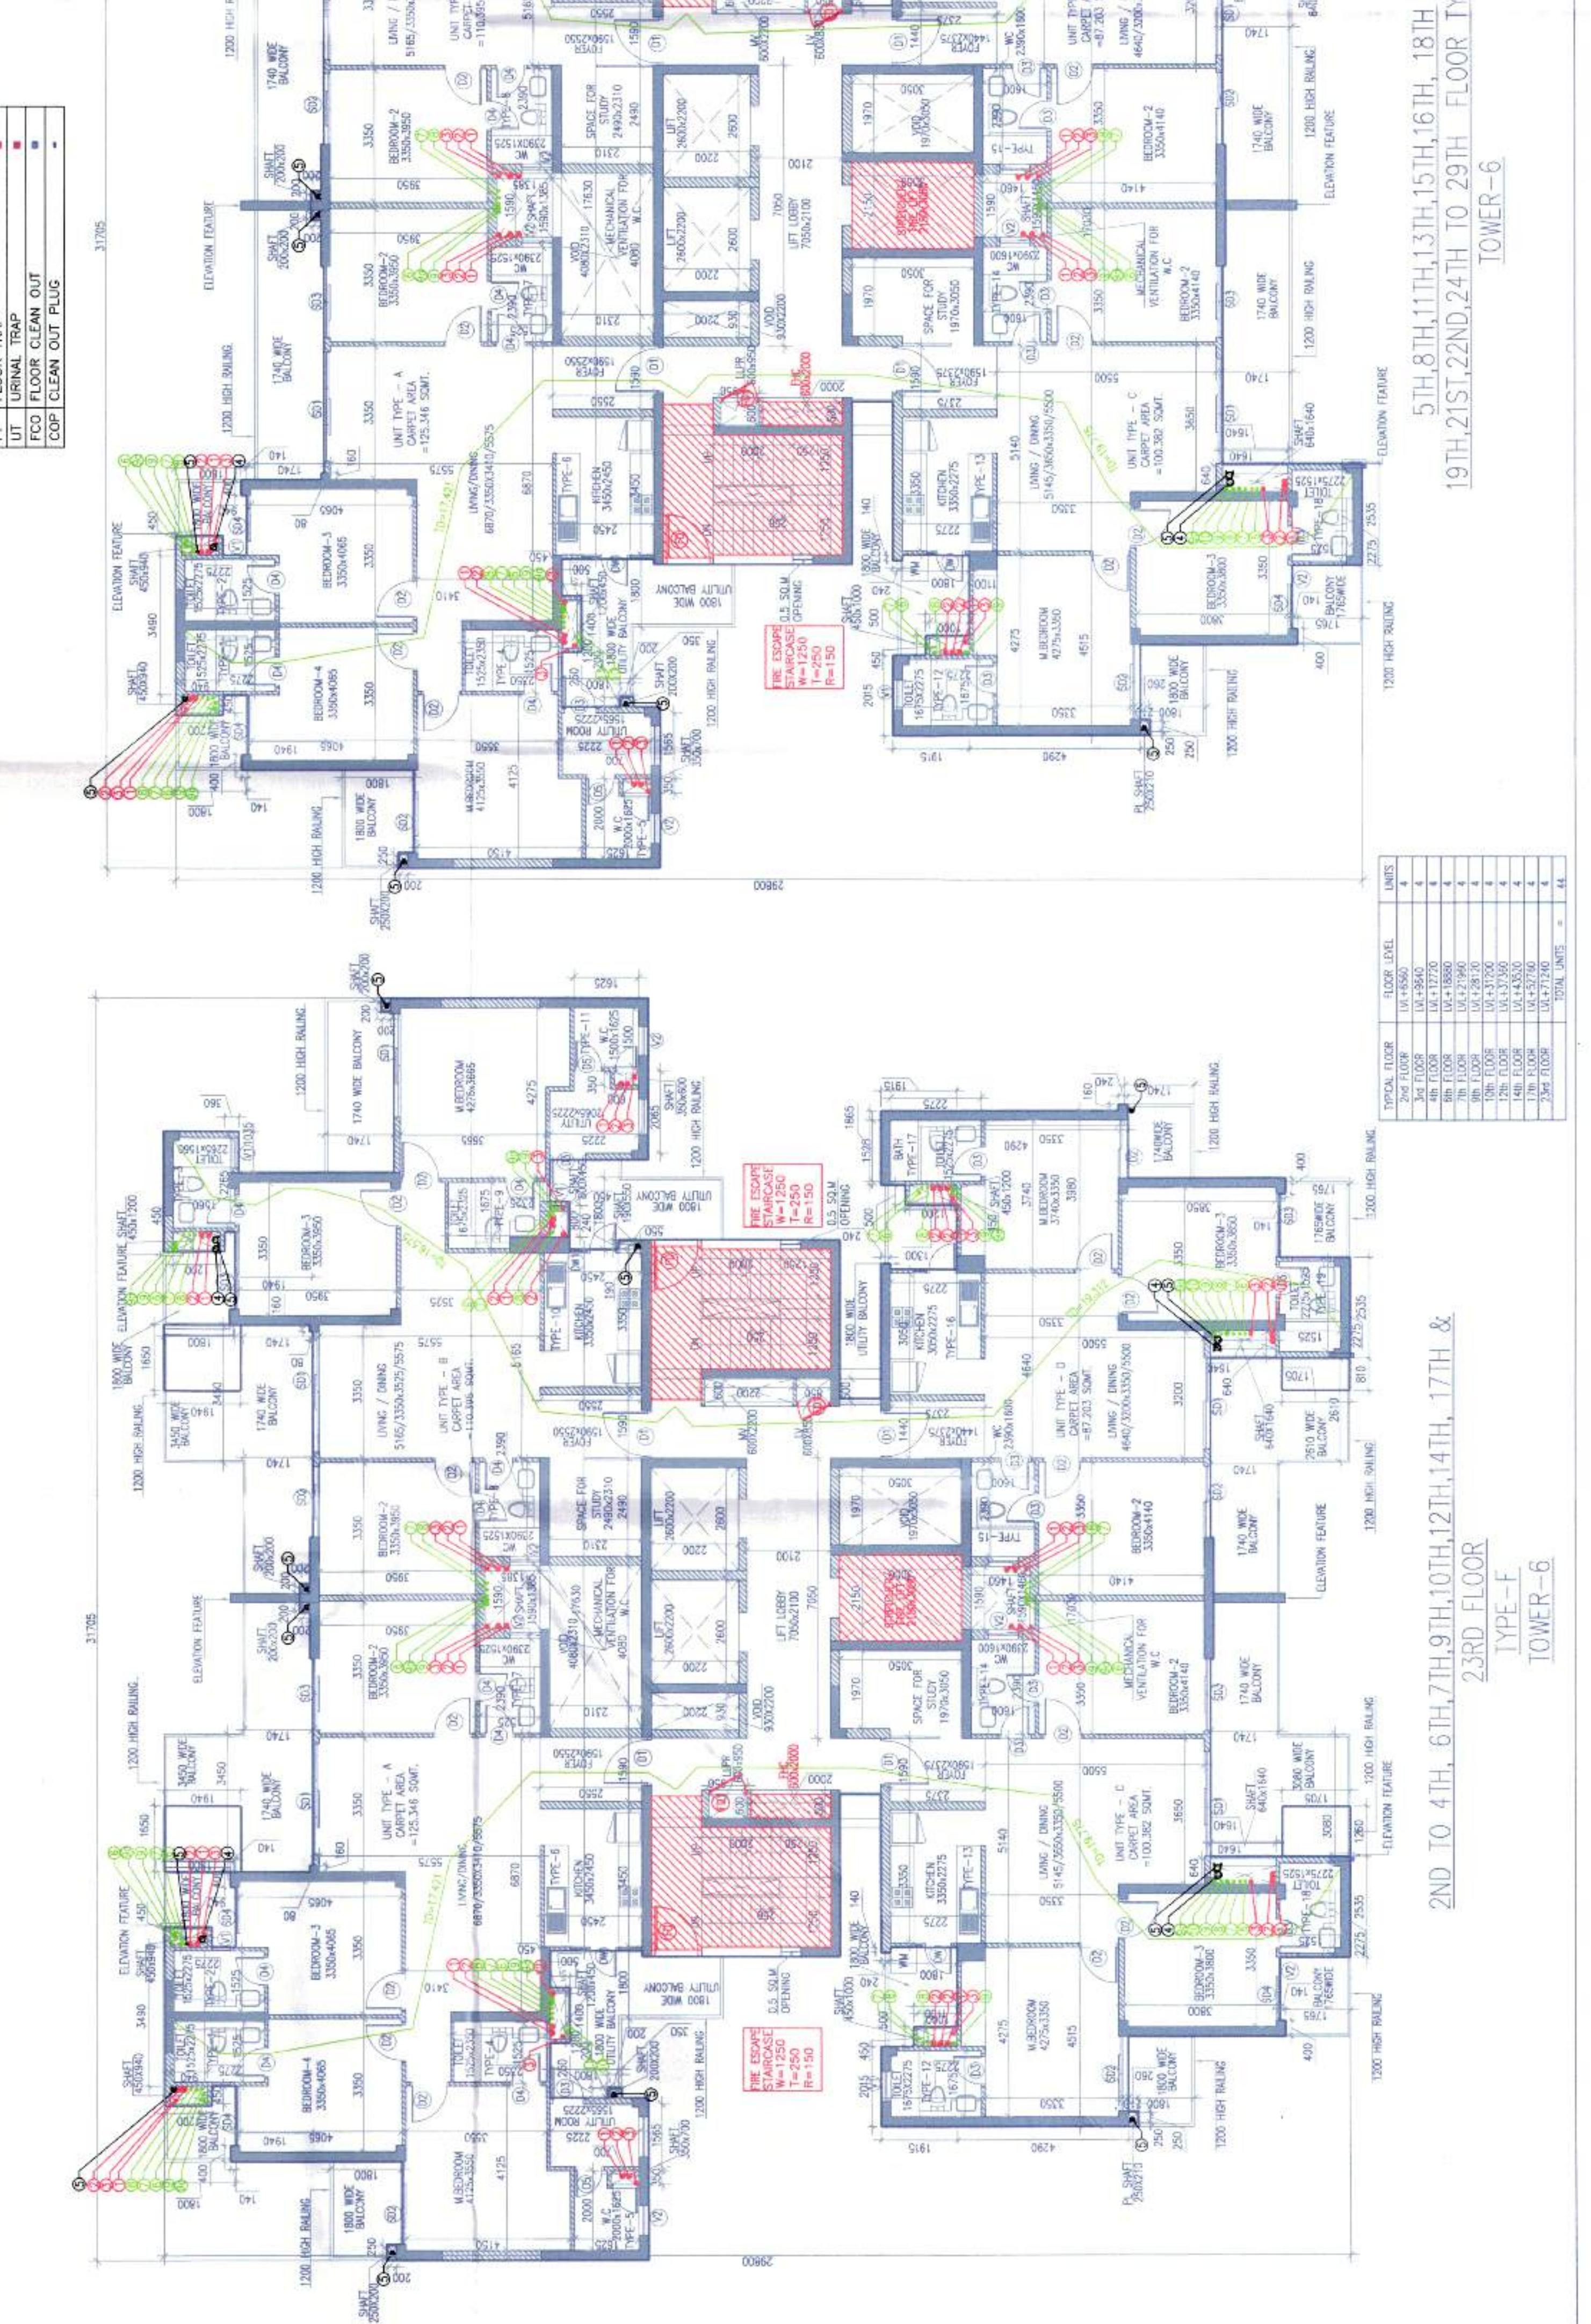


BUILDING HAS AUTOMATIC SPRINKLER SYSTEM
WHEREVER REQUIRED BY NBC
BUILDING WILL BE DESIGNED (STRUCTURES)
AS PER RELEVANT IS CODES FOR EARTH QUAKE RESISTANCE
100% POWER BACKUP/ MECHANICAL VENTILATED SHAFTS.

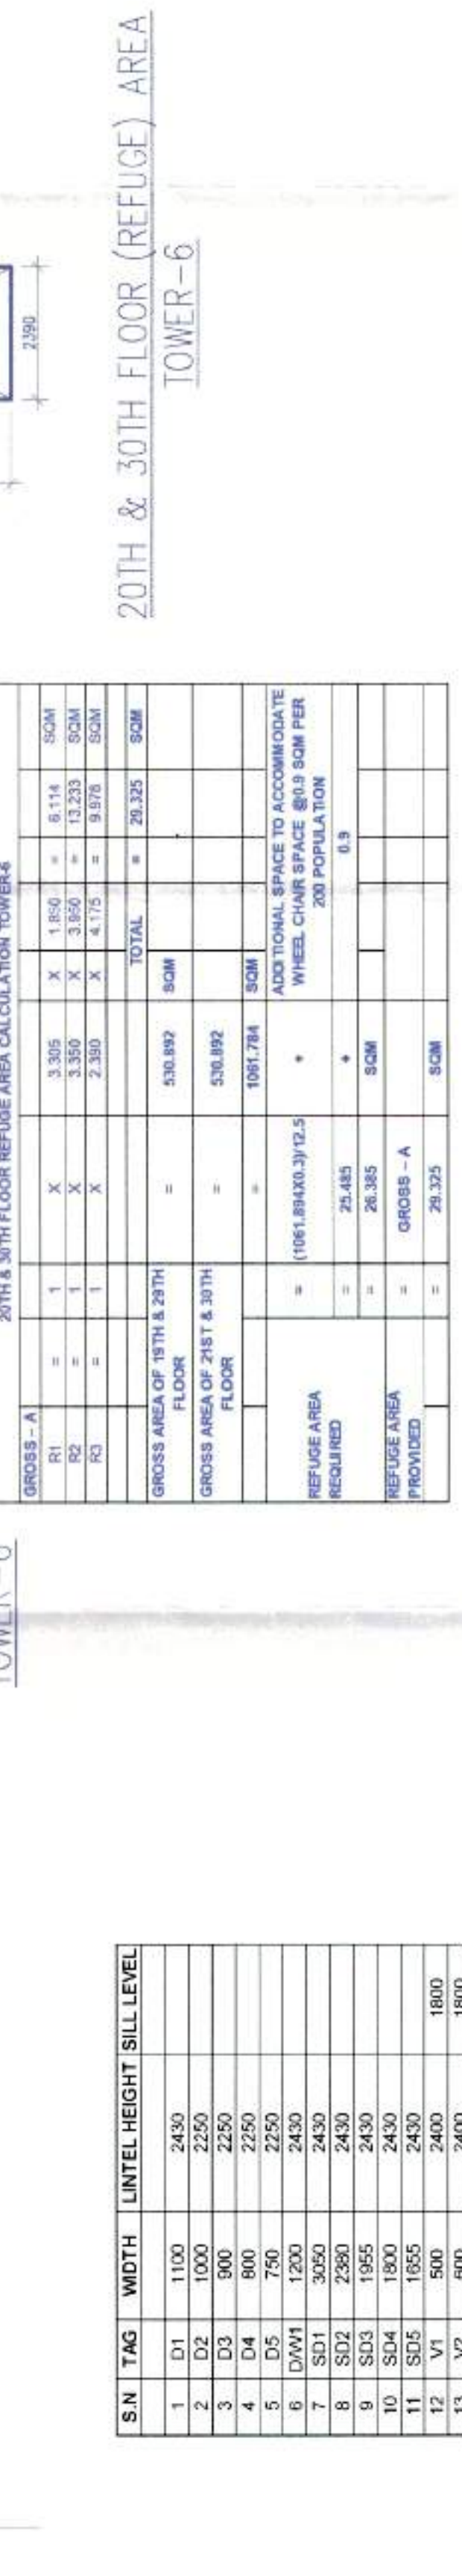

PROJECT:
PROPOSED BUILDING PLAN OF GROUP
HOUSING COLONY (MIX LAND USE)
UNDER TOD ZONE FOR 90% CH COMPONENT
AND 10% COMMERCIAL COMPONENT ON THE
AREA MEASURING 15,98,975 ACRES (LICENSE
NO 213 OF 2022 DATED 27/11/22) IN
REVENUE ESTATE OF VILLAGE CHAUMA,
IN SECTOR 111 GURUGRAM HARYANA,
BEING DEVELOPED BY METRO EDUCATION
AND WELFARE PVT. LTD


 Narinder Kumar Joshi
 Member B.P.A.C.
 B.P.A.C.

[illegible]

DEC.-2022.	Scale : 1:100	Drawing
Drawing Title:-		TE-01
STAIR TO 30TH FLOOR PLAN		